


Scale
1/2" = 1'-0"
1/4" = 1'-0"

ALFRED TURNBULL AND JONES LTD. BLAIR VELLINGTON
— PROPOSED ALTERATIONS TO EXISTING PREMISES —


ARTHUR J. MITCHELL
CIVIL ENGINEER & ARCHT.
ARCHT. VELLINGTON
INCORPORATED 1928
DRAWING NO. 1

SET 3


D. No. 5

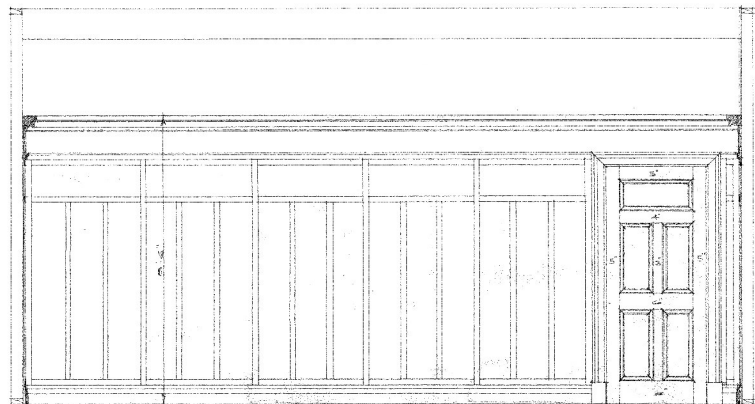


ELEVATION TO SOUTH WALL (ENTRANCE HALL)

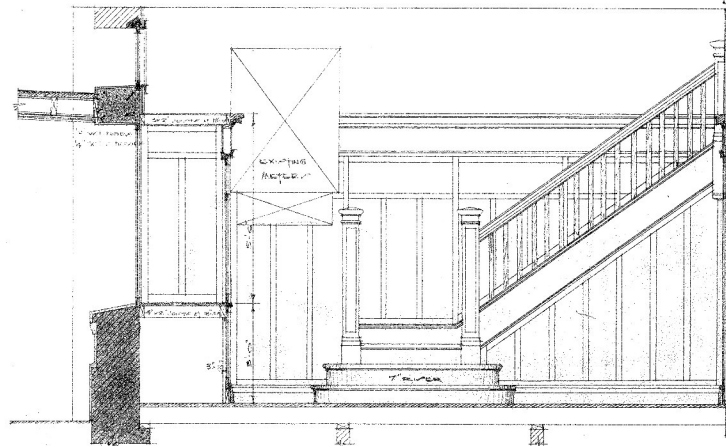


ELEVATION TO NORTH WALL (ENTRANCE HALL)

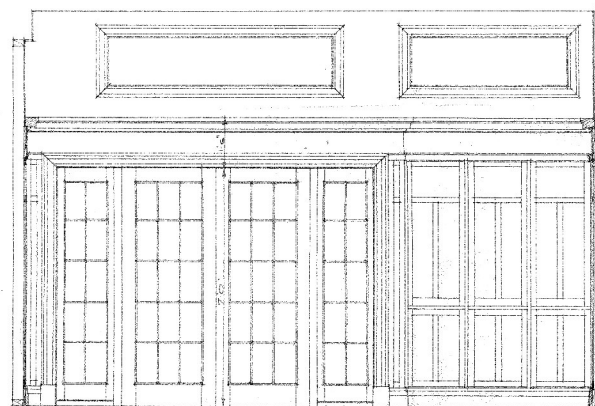


ELEVATION TO WEST WALL (ENTRANCE HALL)

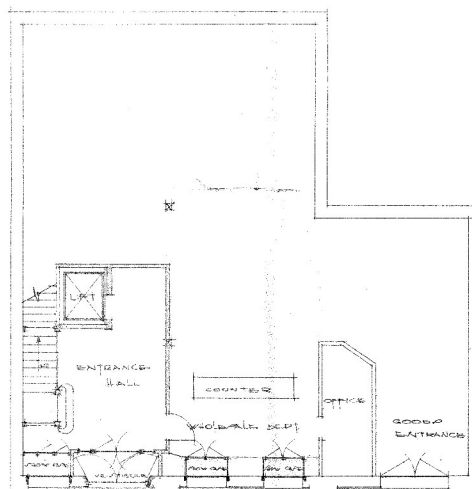


PLAN
GROUND FLOOR

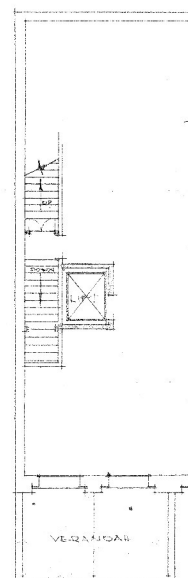

FIRST FLOOR

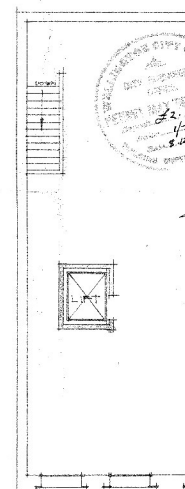

SECOND FLOOR

 


SCALE
1/2" = 1'-0"

NEW OF TUBBELL AND JONES AT BLAND AT WELLINGTON
PROPOSED ALTERATIONS TO EXISTING PREMISES




ATKIN AND MITCHELL ARCHT. A.D.B.A.
ARCHT. 122 WELLINGTON
RENDERED 27-1-1926
DRAWING NO. 2

D. NO. 10

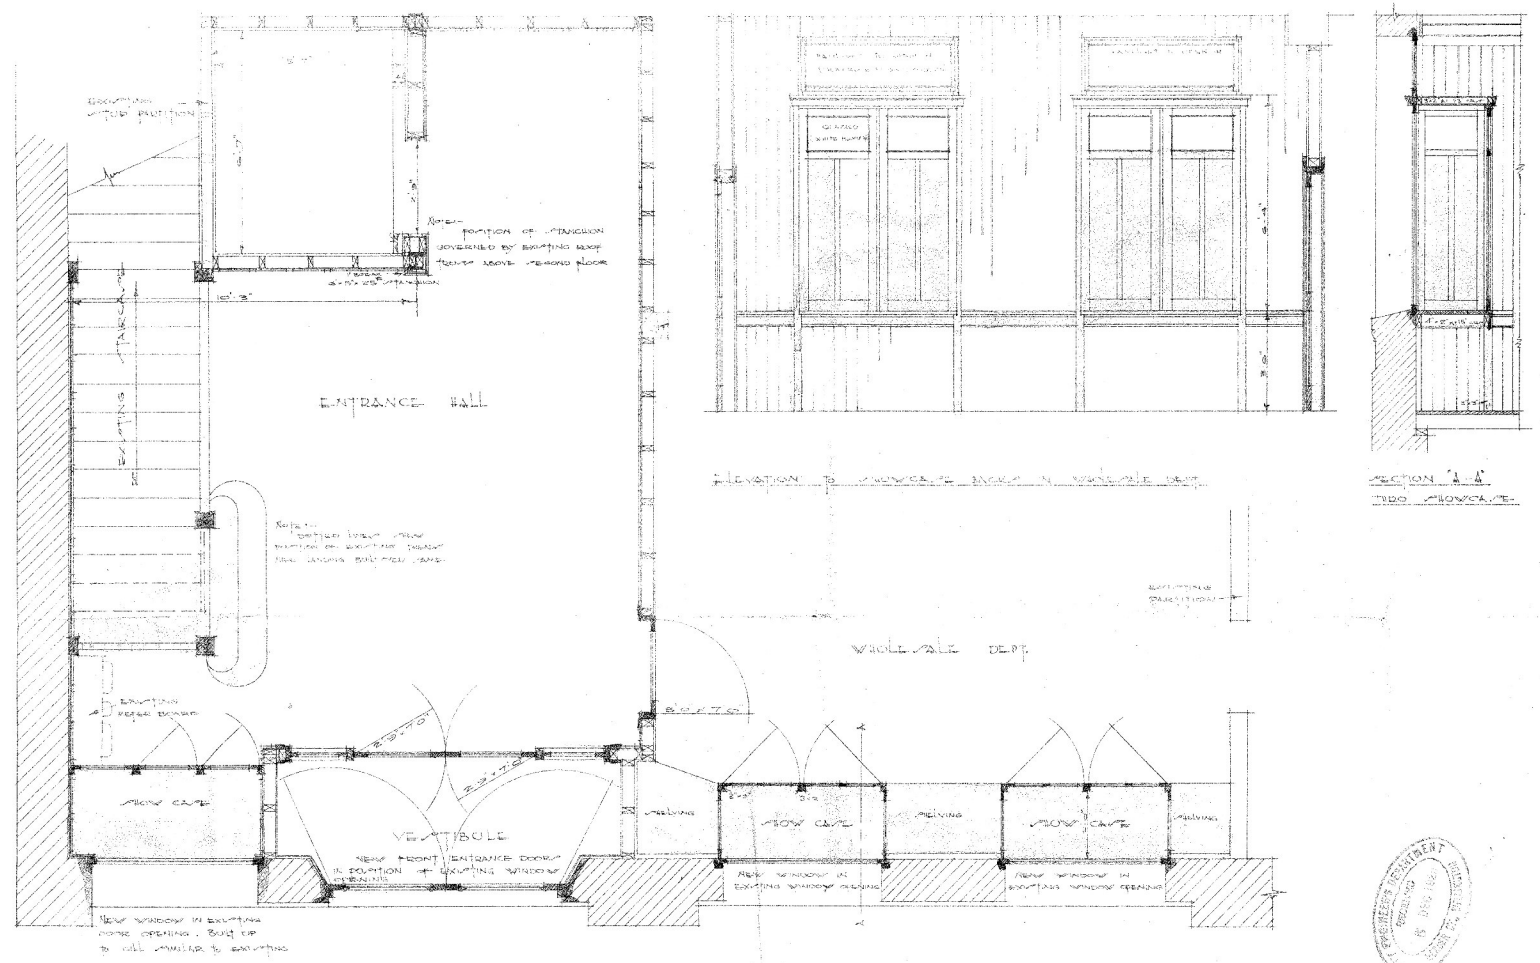

PART PLAN
GROUND FLOOR



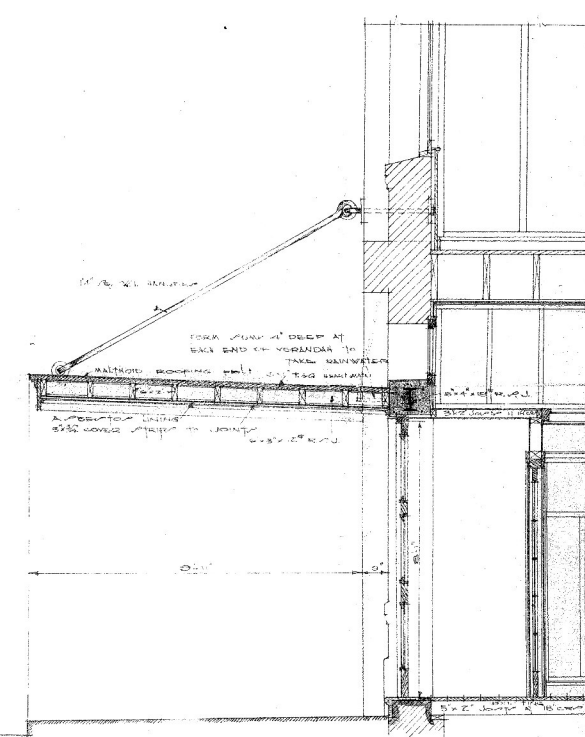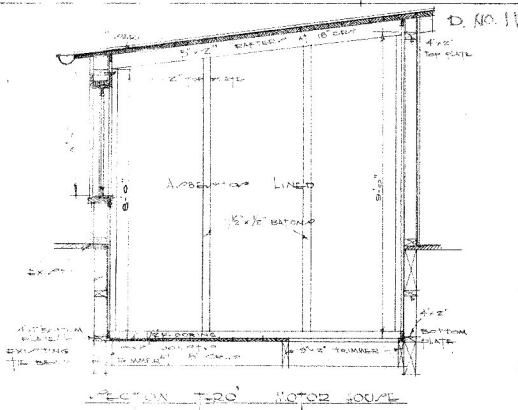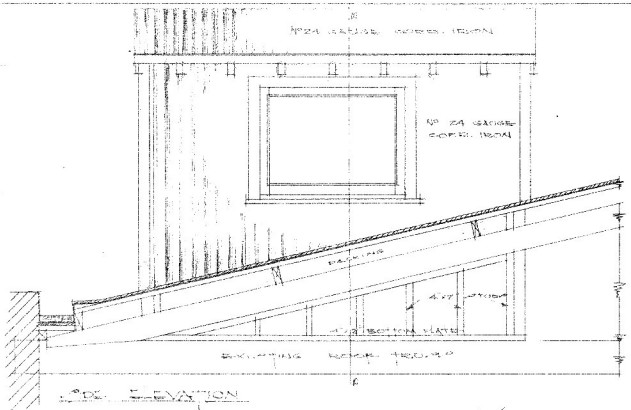

FRONT ELEVATION TO BUILDING REF.

ACTION 4

