


RESIDENCE BOULCOTT ST


FOR DR POLLEN

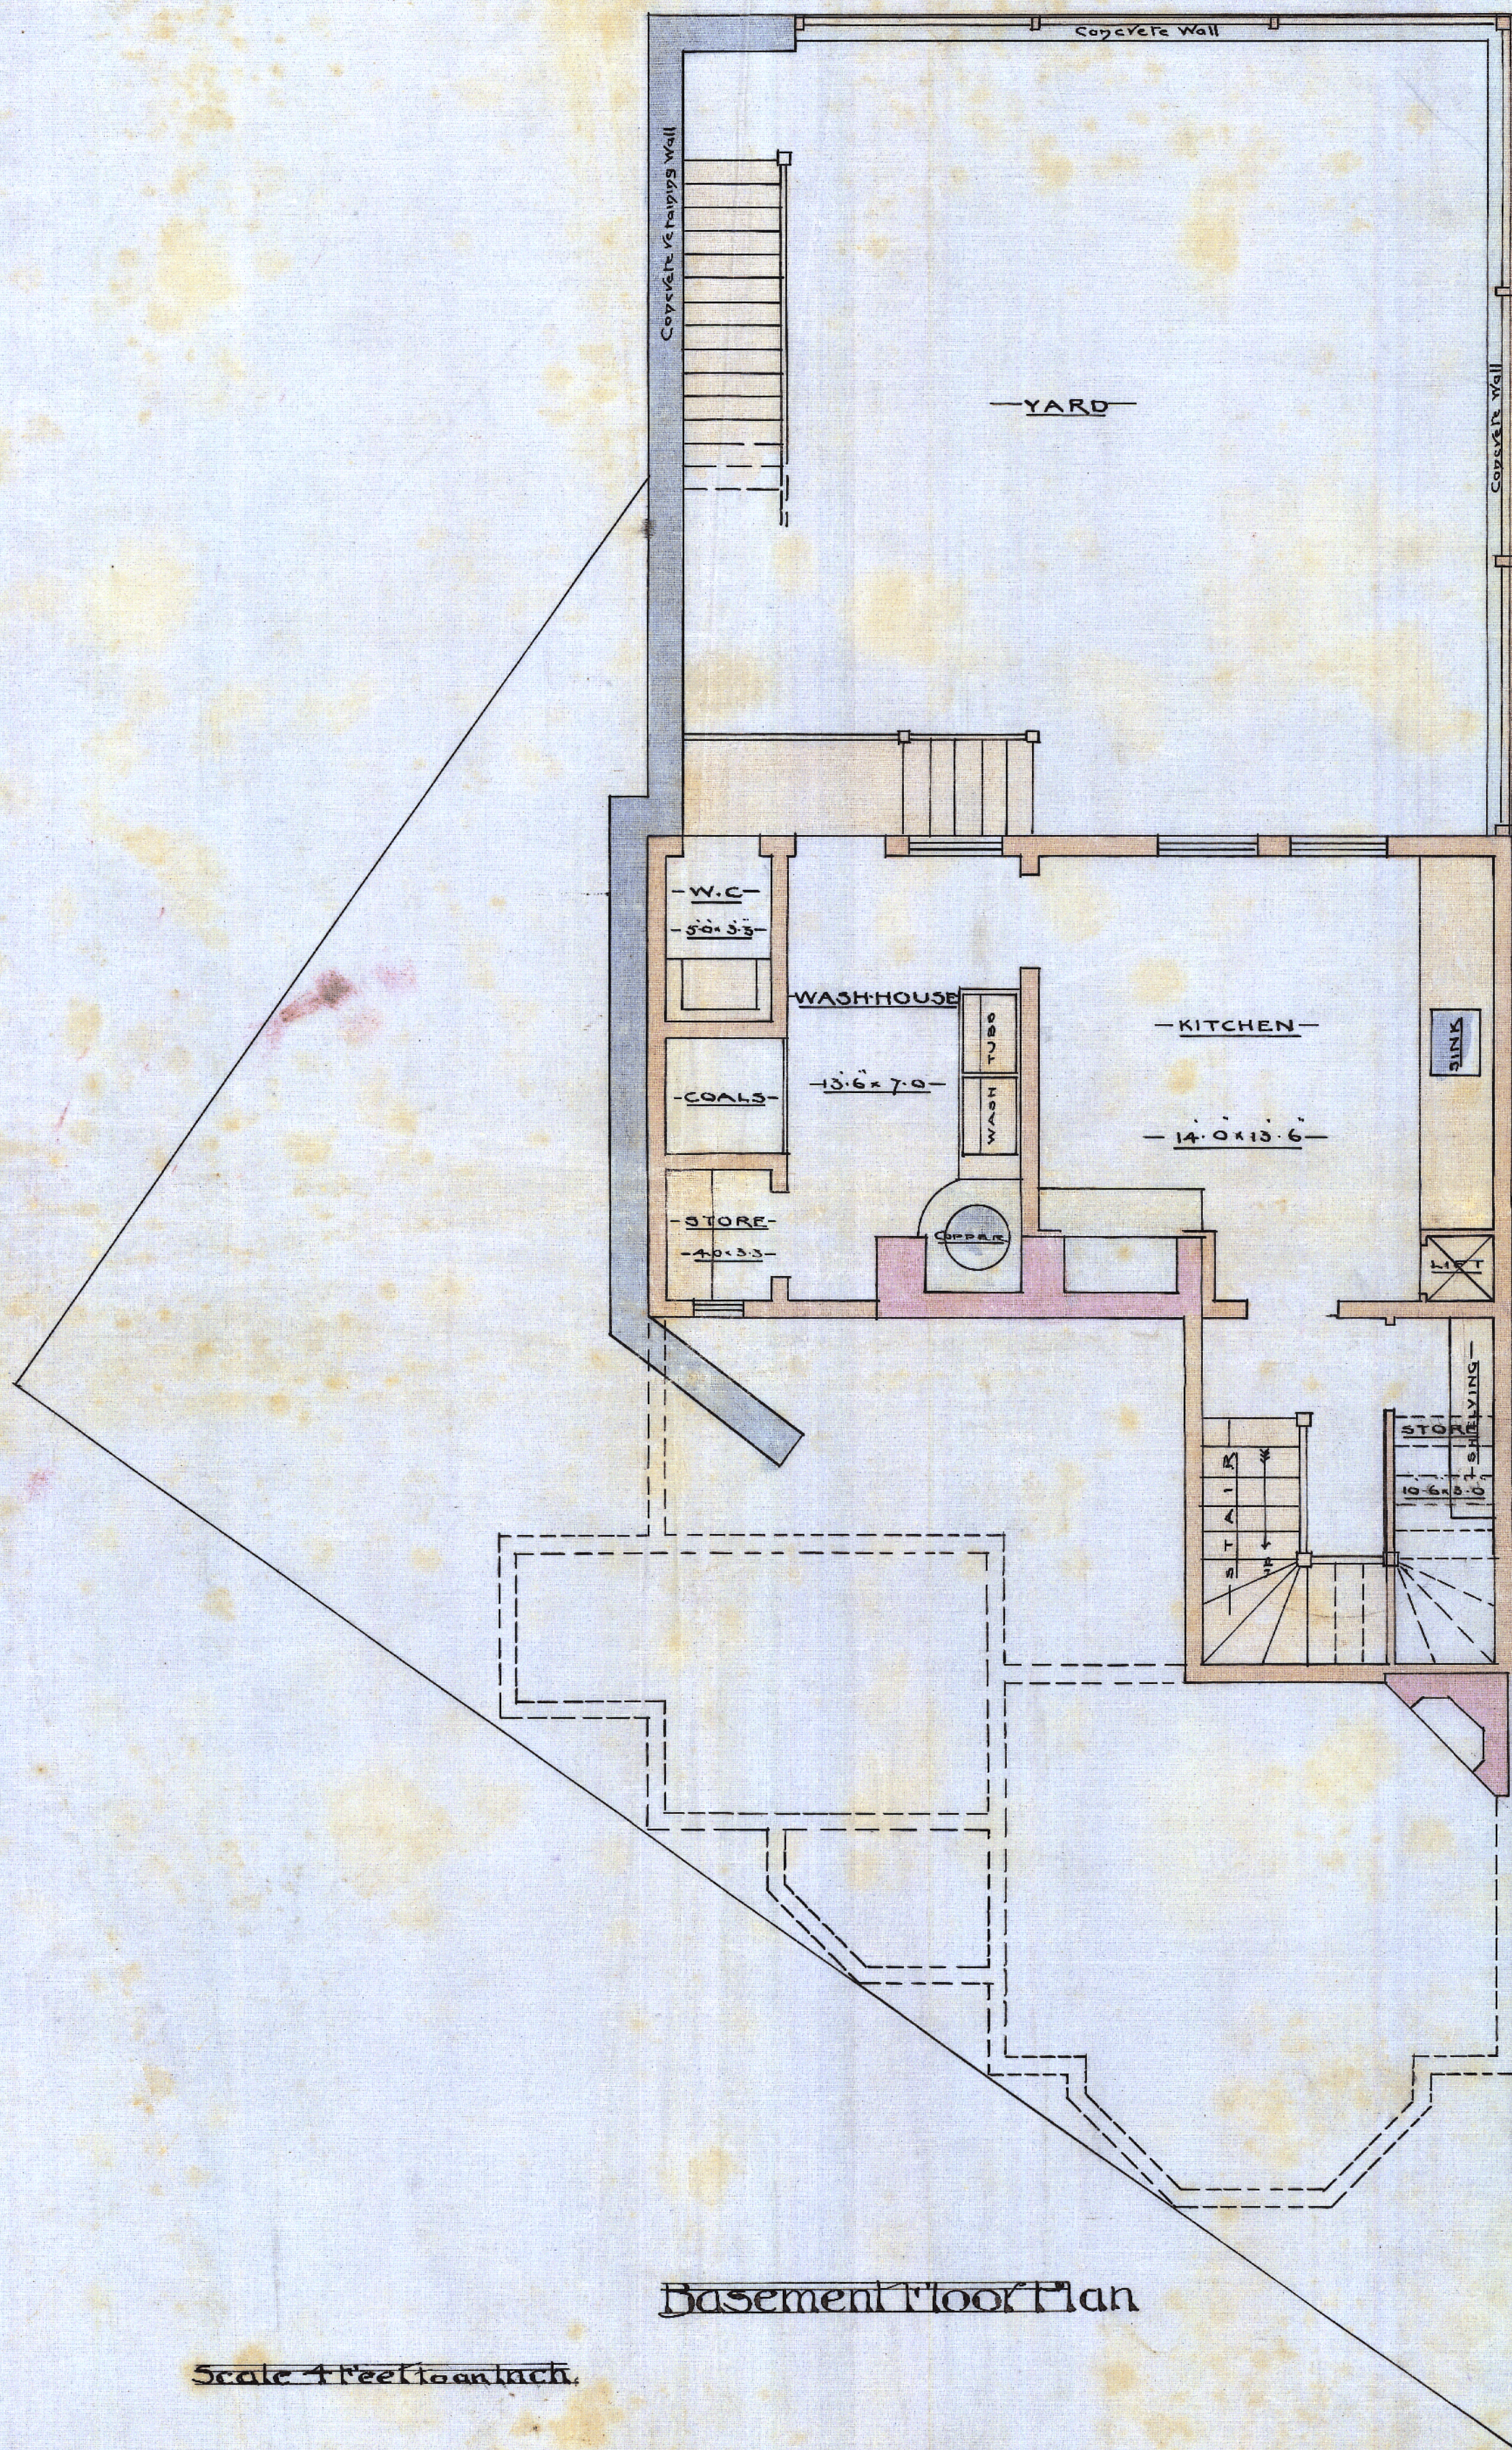

Basement Floor Plan

Scale 1/4" = 1'-0"

10023-80:483-001

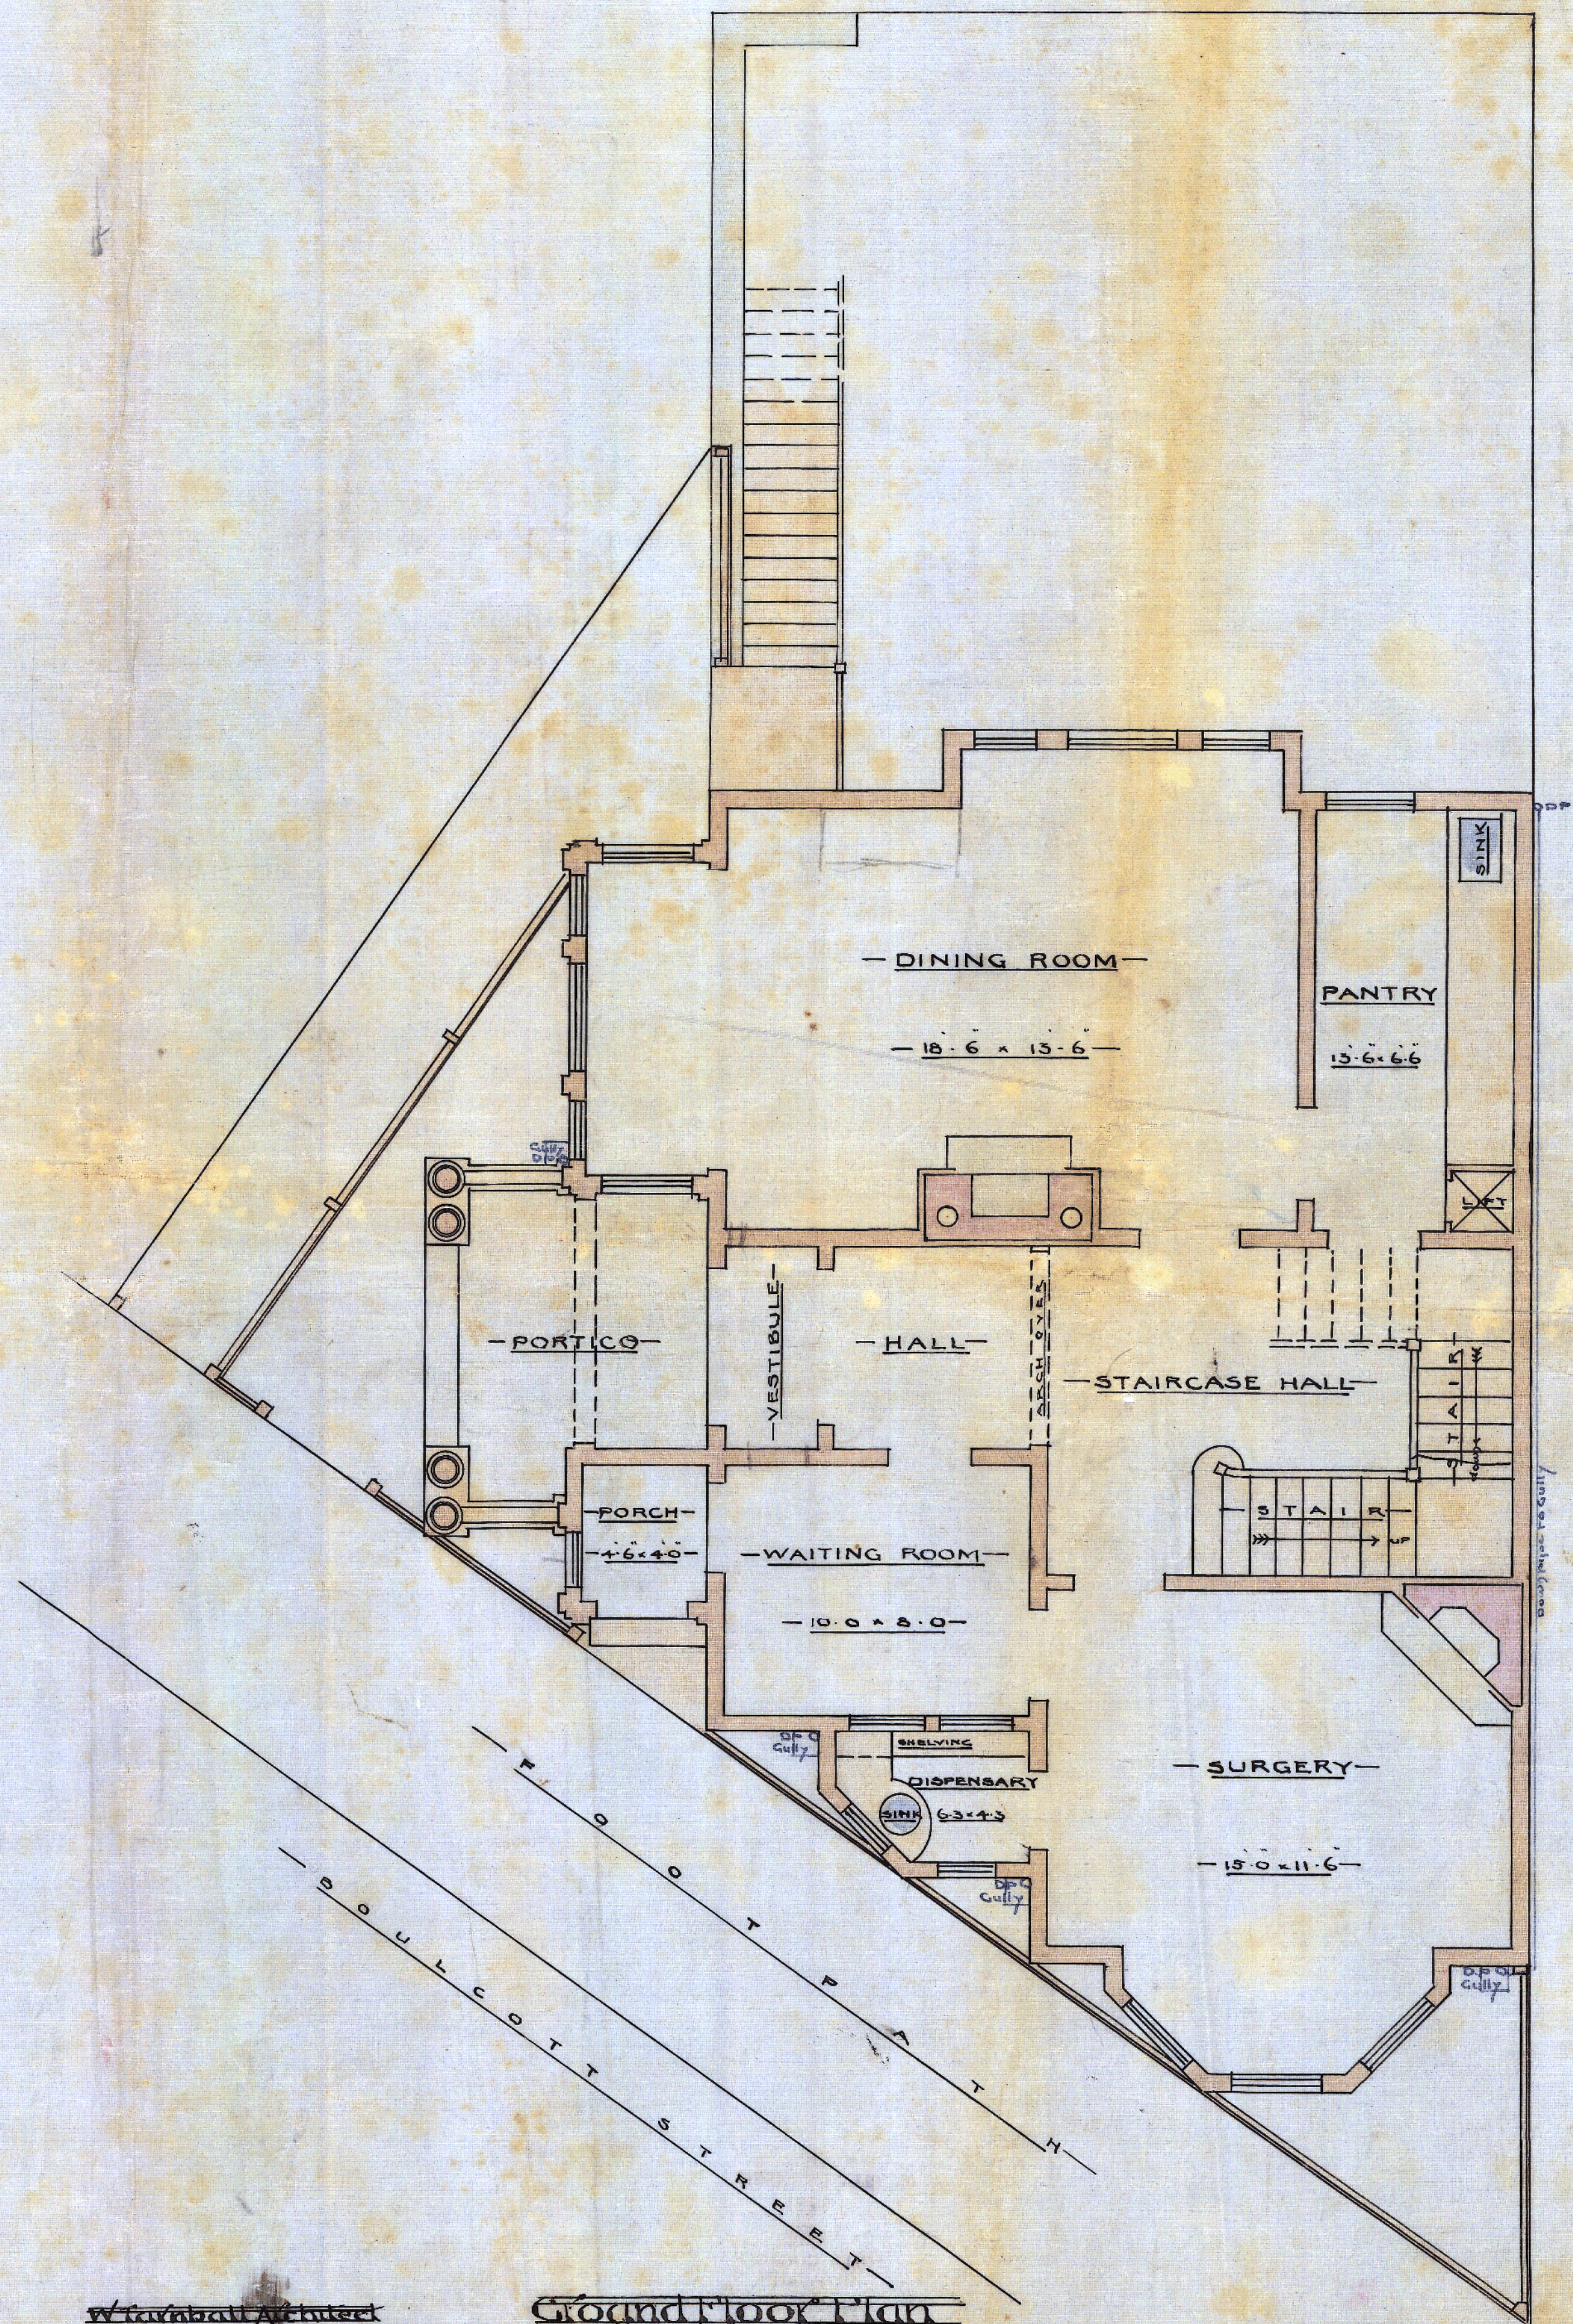


Ground Floor Plan

W. G. GIBSON ARCHT



RESIDENCE BOULCOTT ST


FOR DR POLLEN

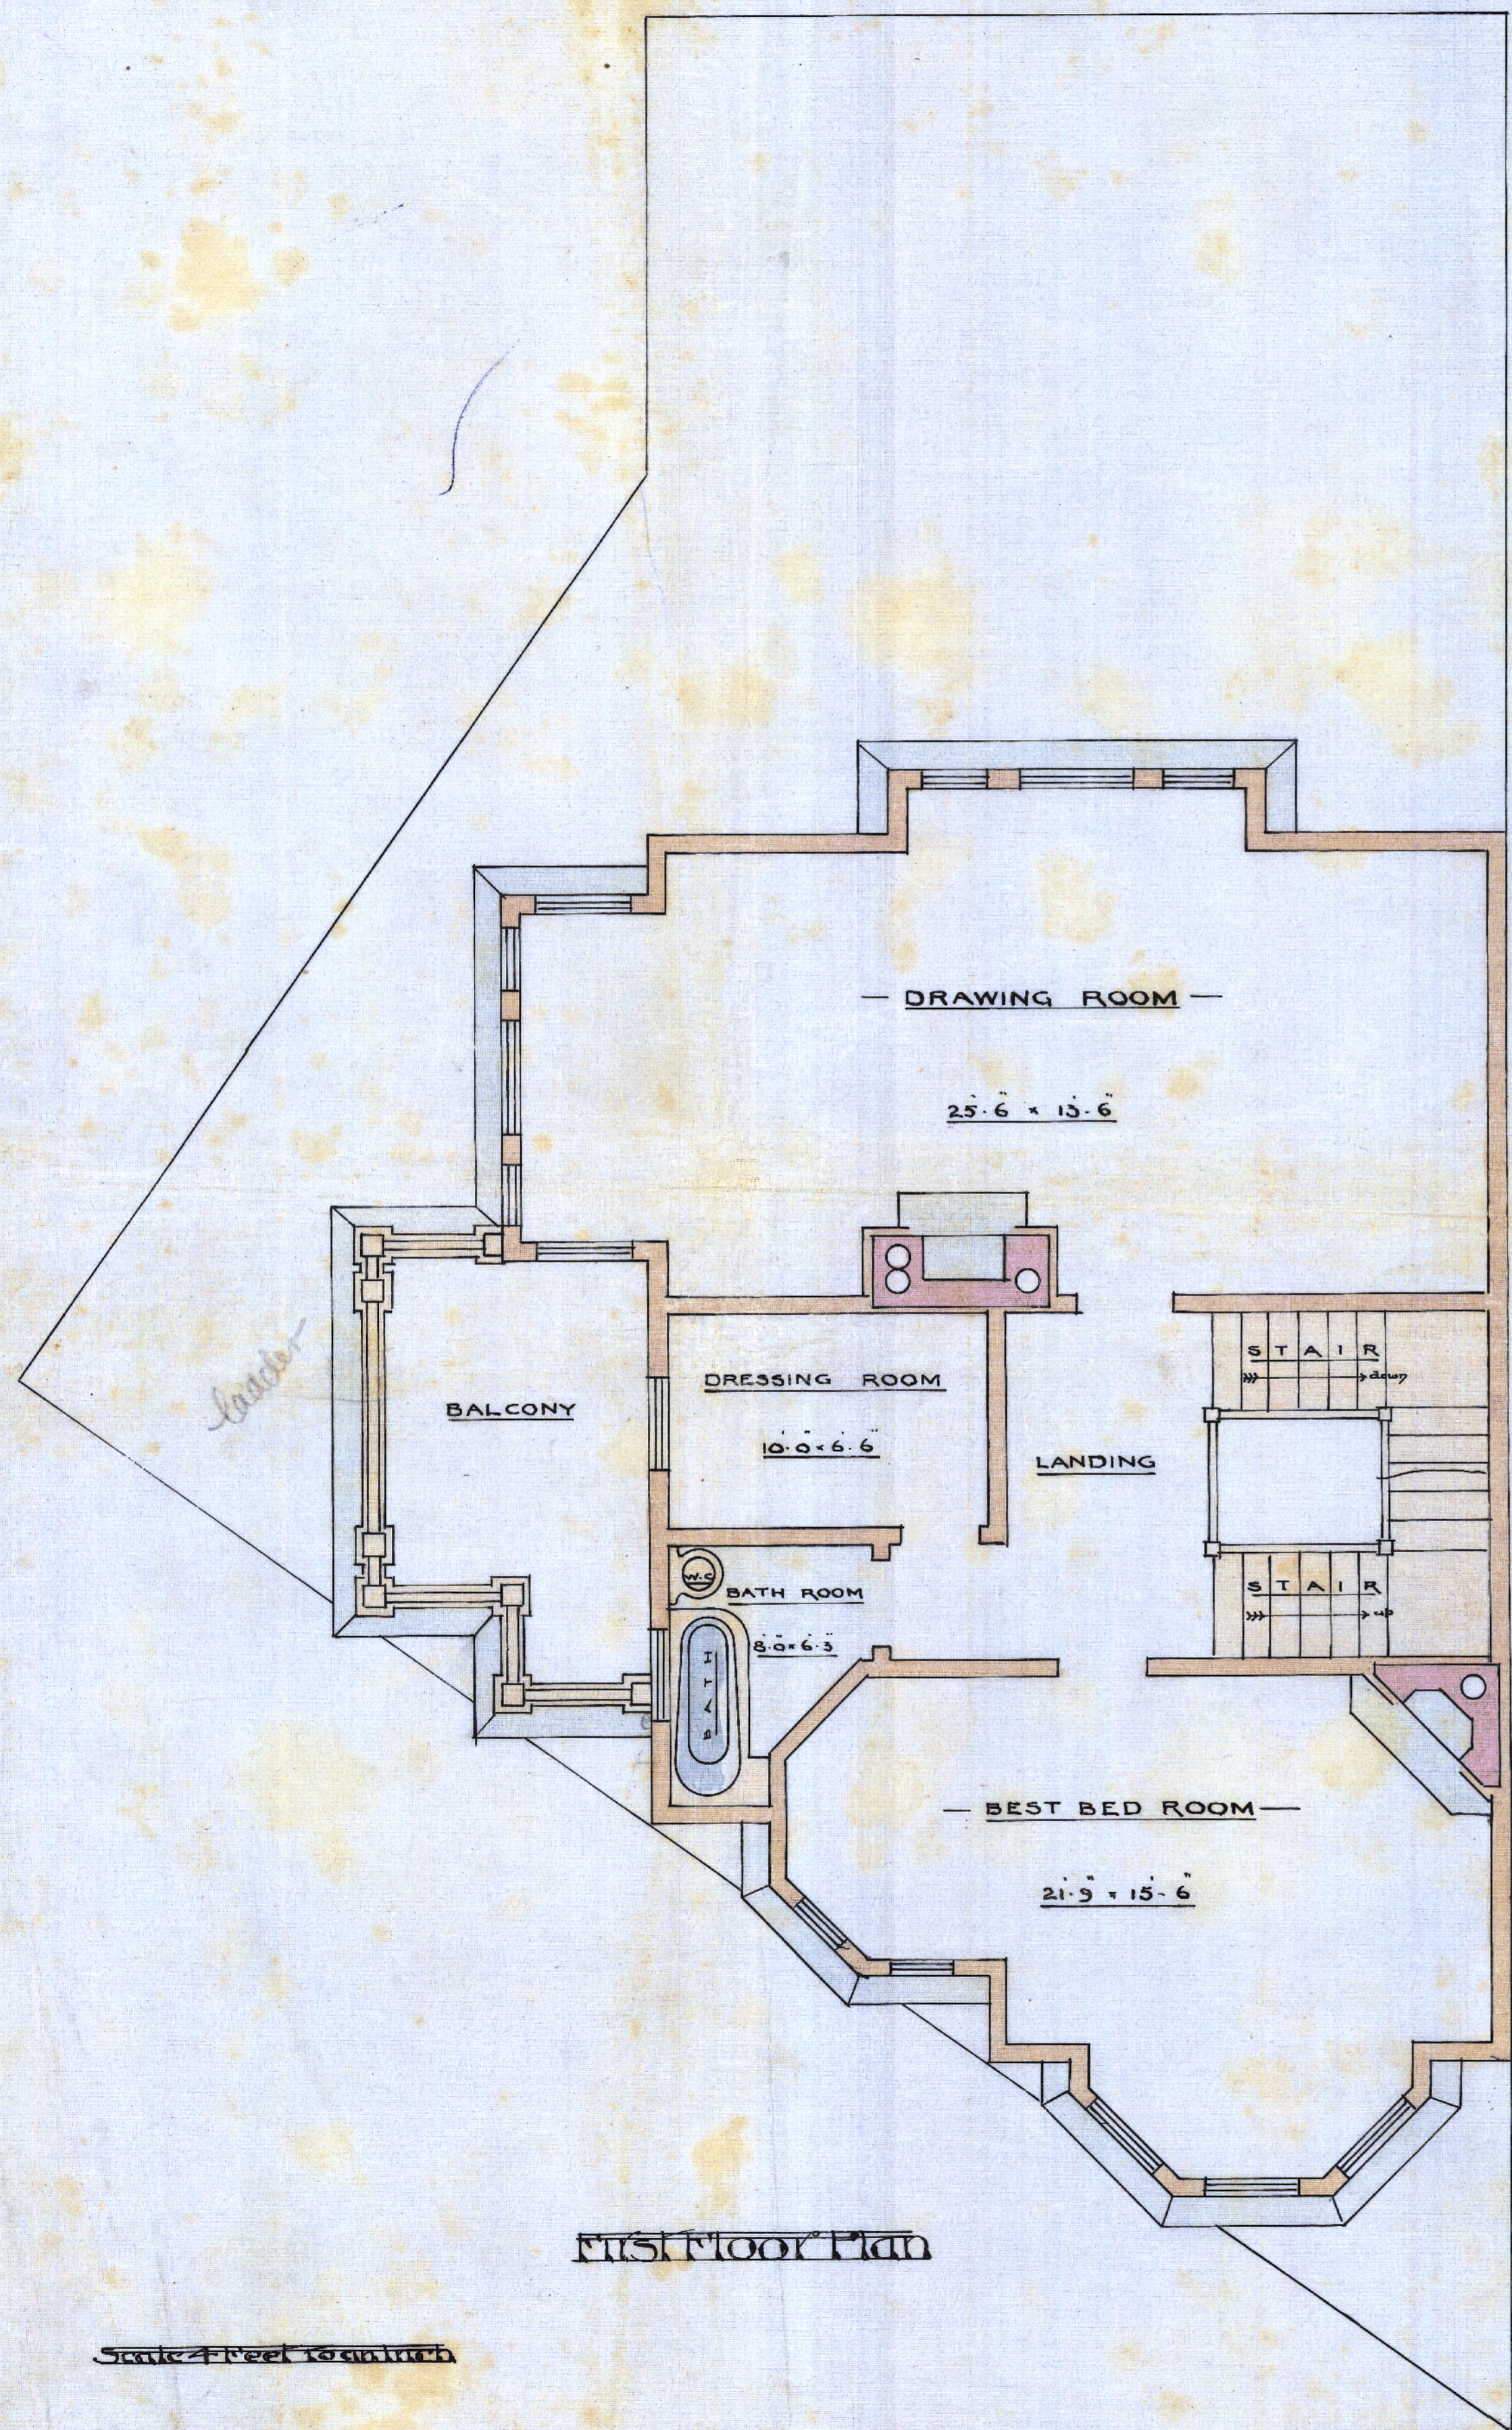

First Floor Plan

Scale 1/4" = 1'-0"

500-2741-02-2800

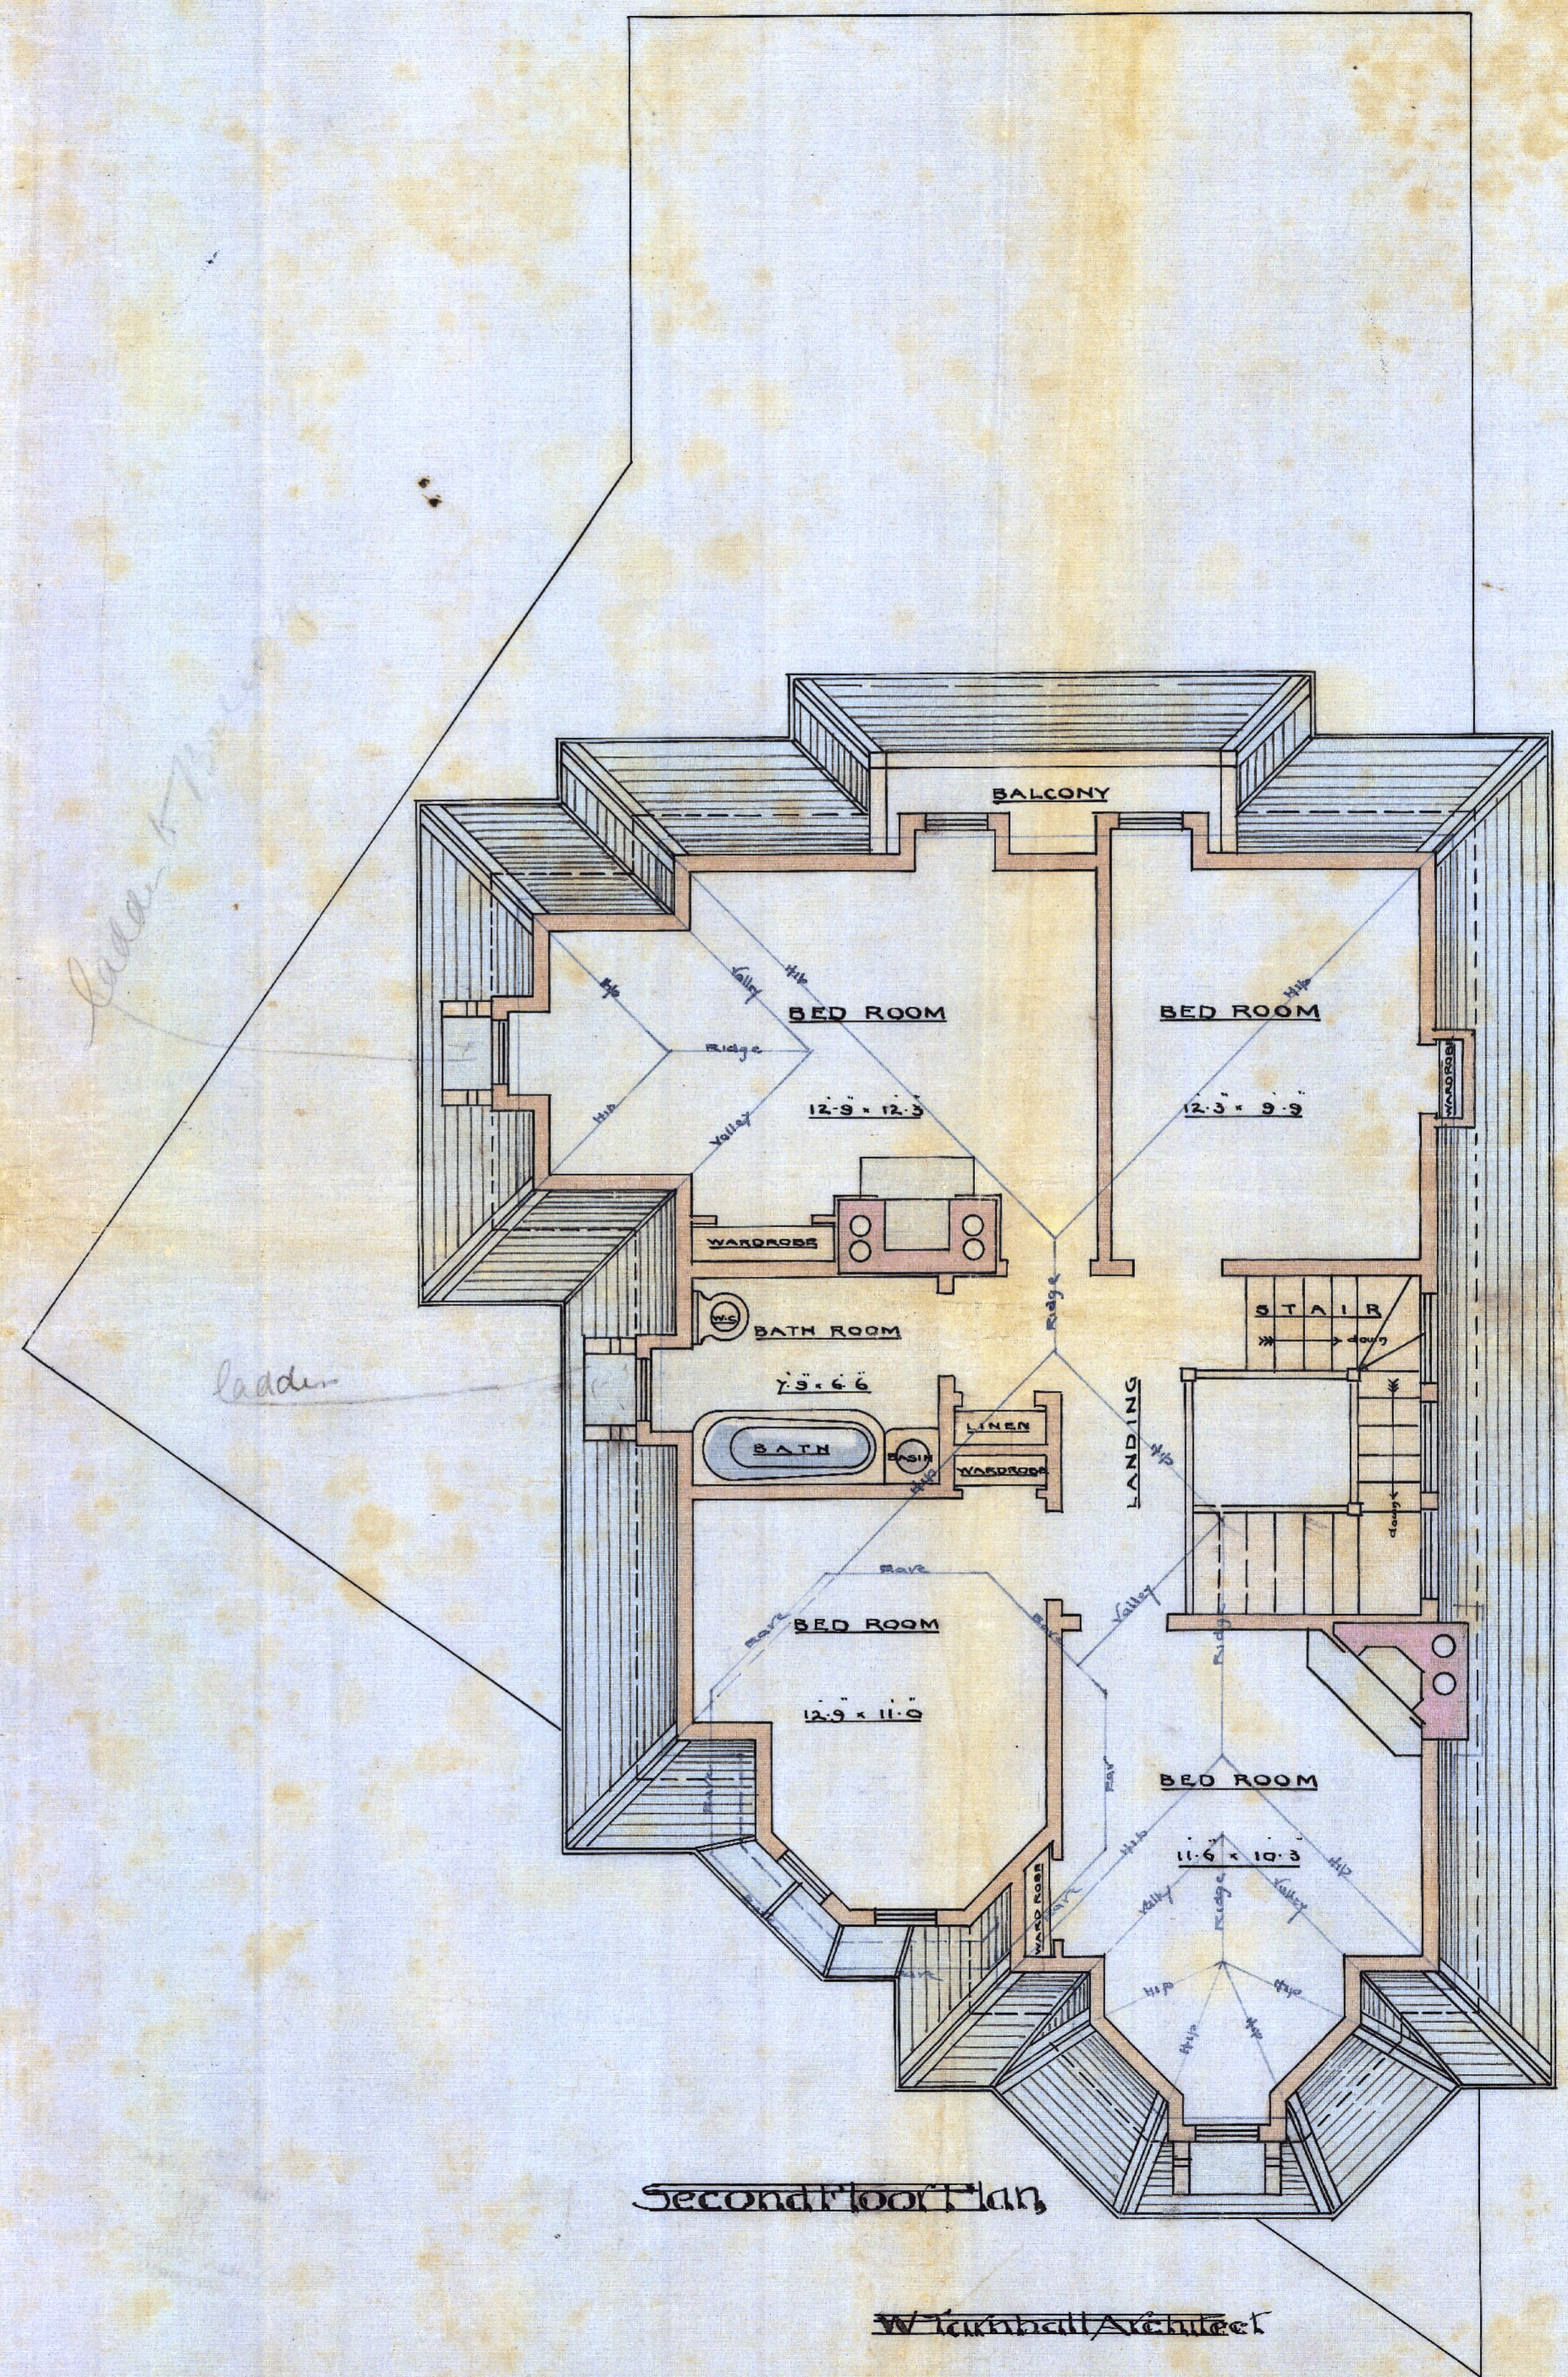

Second Floor Plan


W. Turnbull Architect



Residence Boulcott St

for Dr Pollen

DC-4673  
B13765

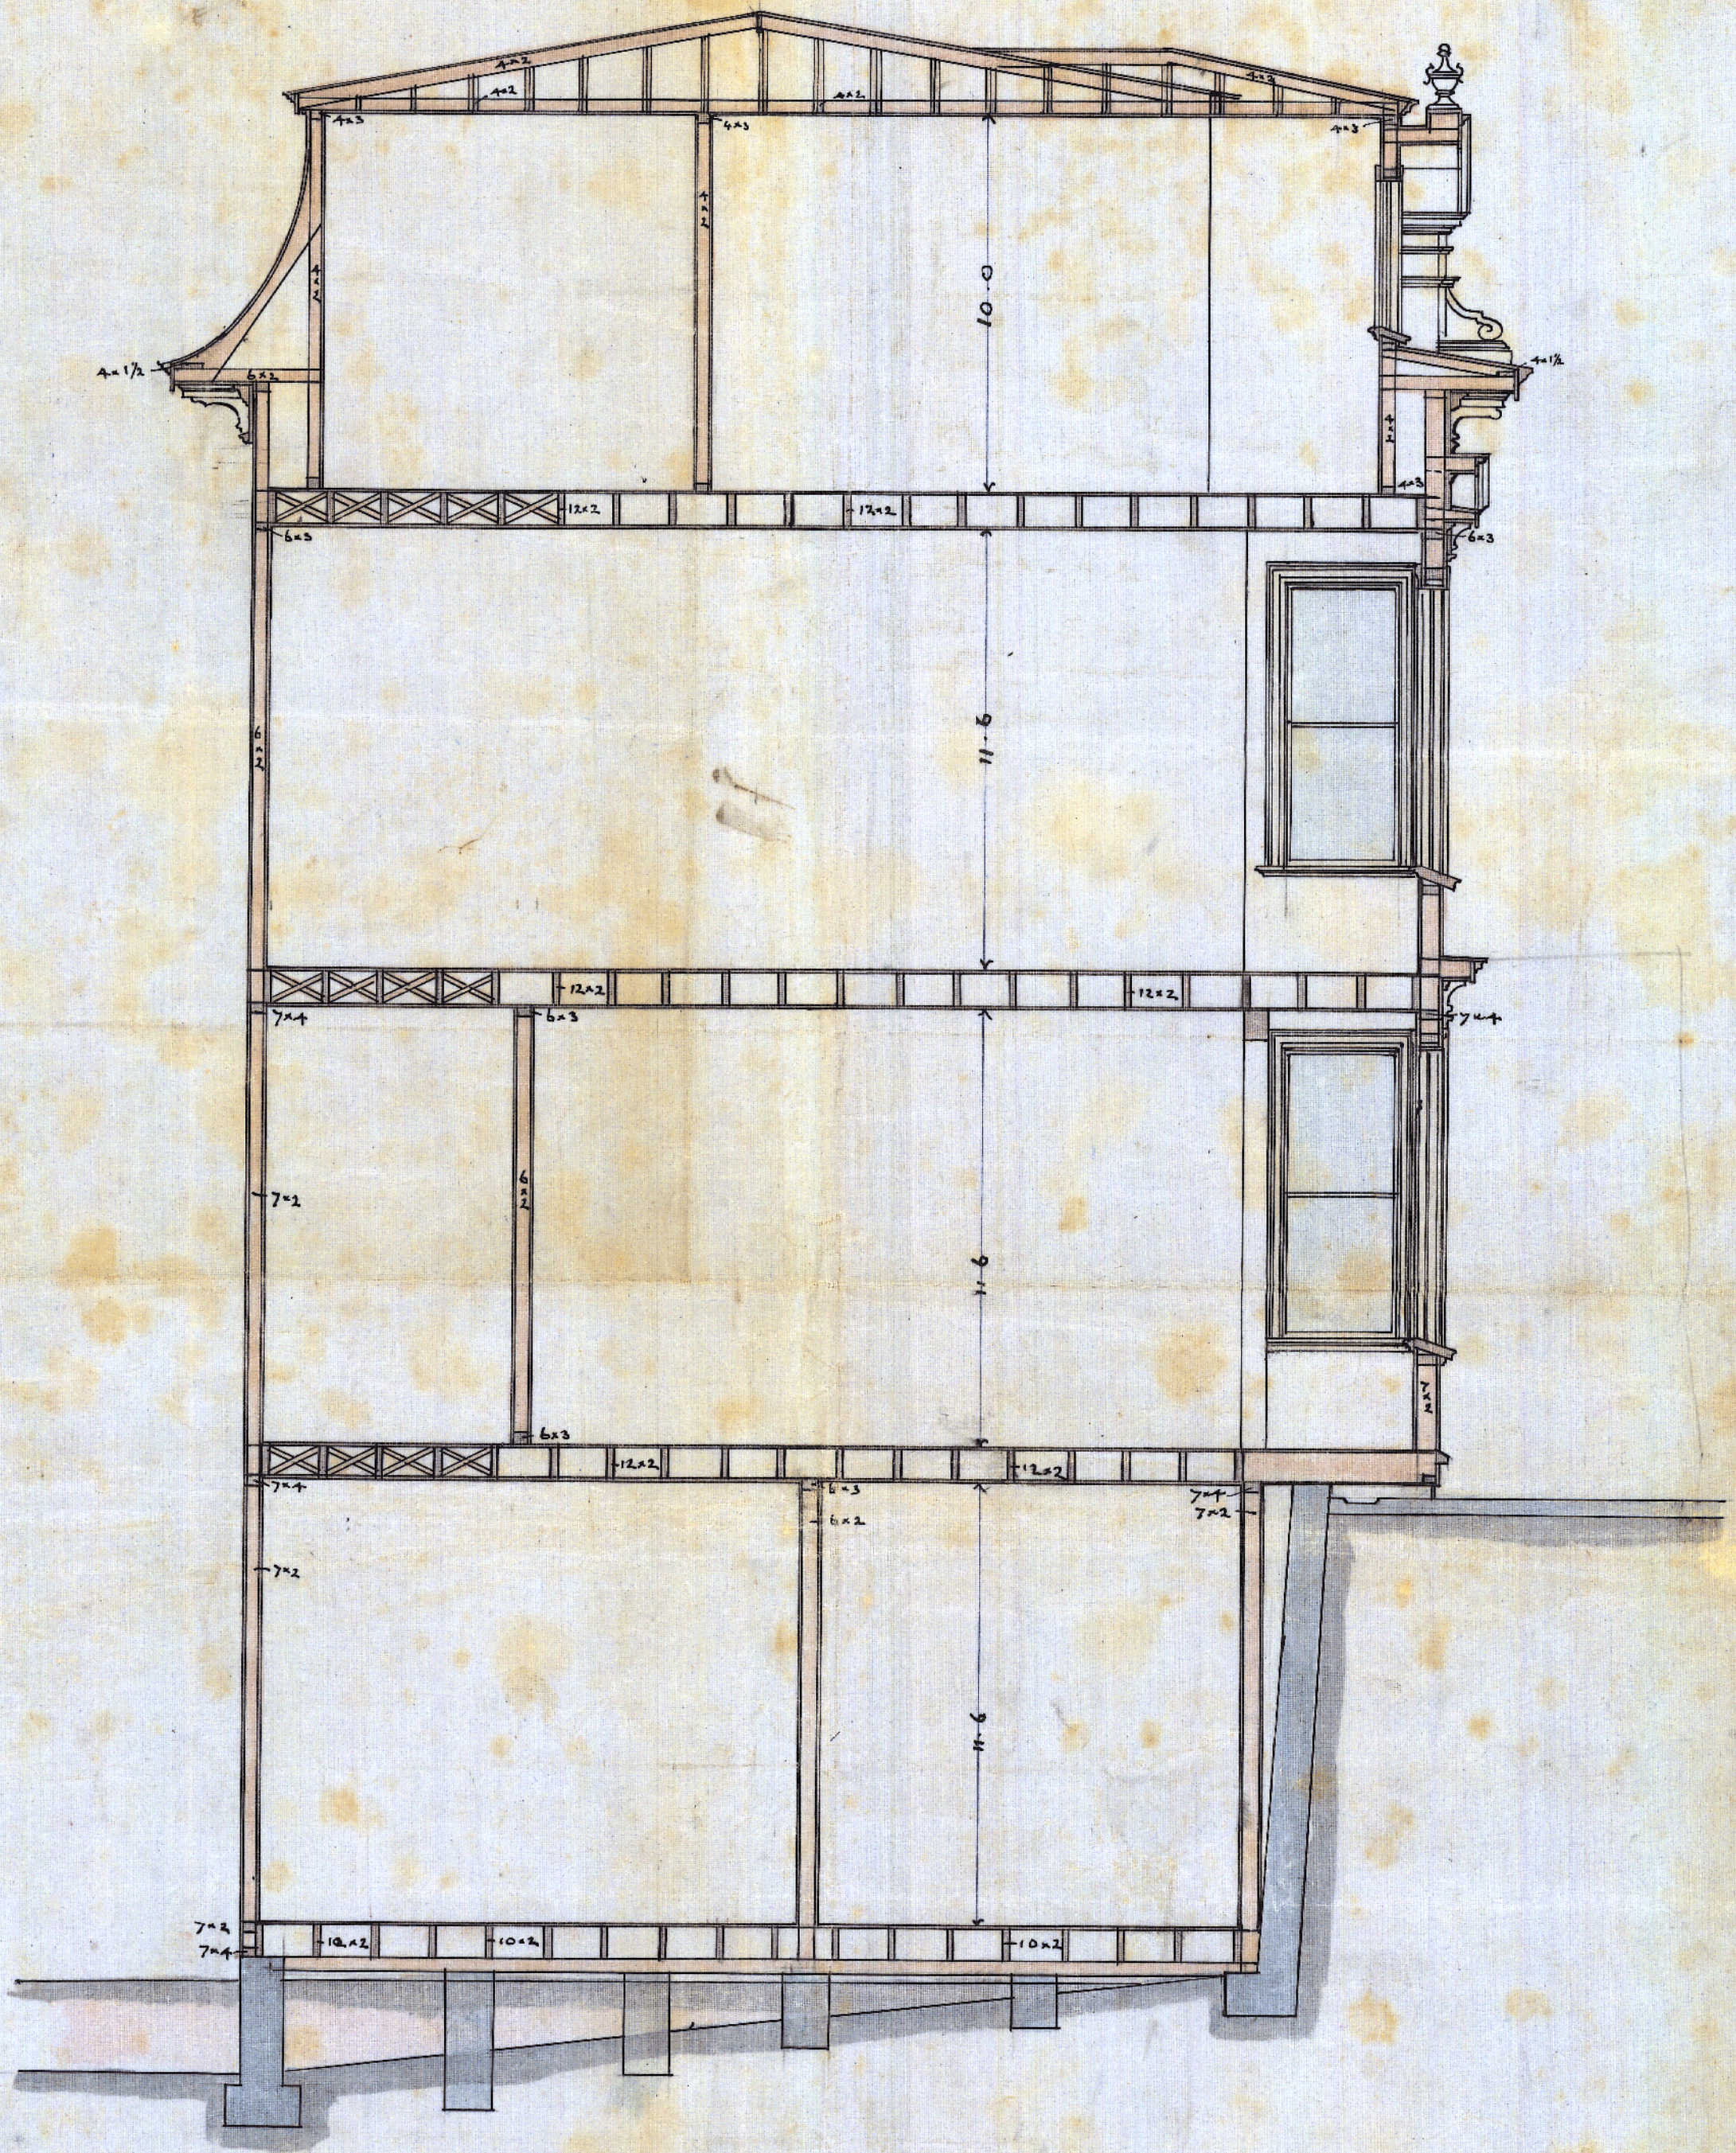

Cross Section

Scale Four Feet to an Inch


William Fairbairn Architect

000 23:50:4973-003



# RESIDENCE BOULCOTT ST

FOR DR POLLEN

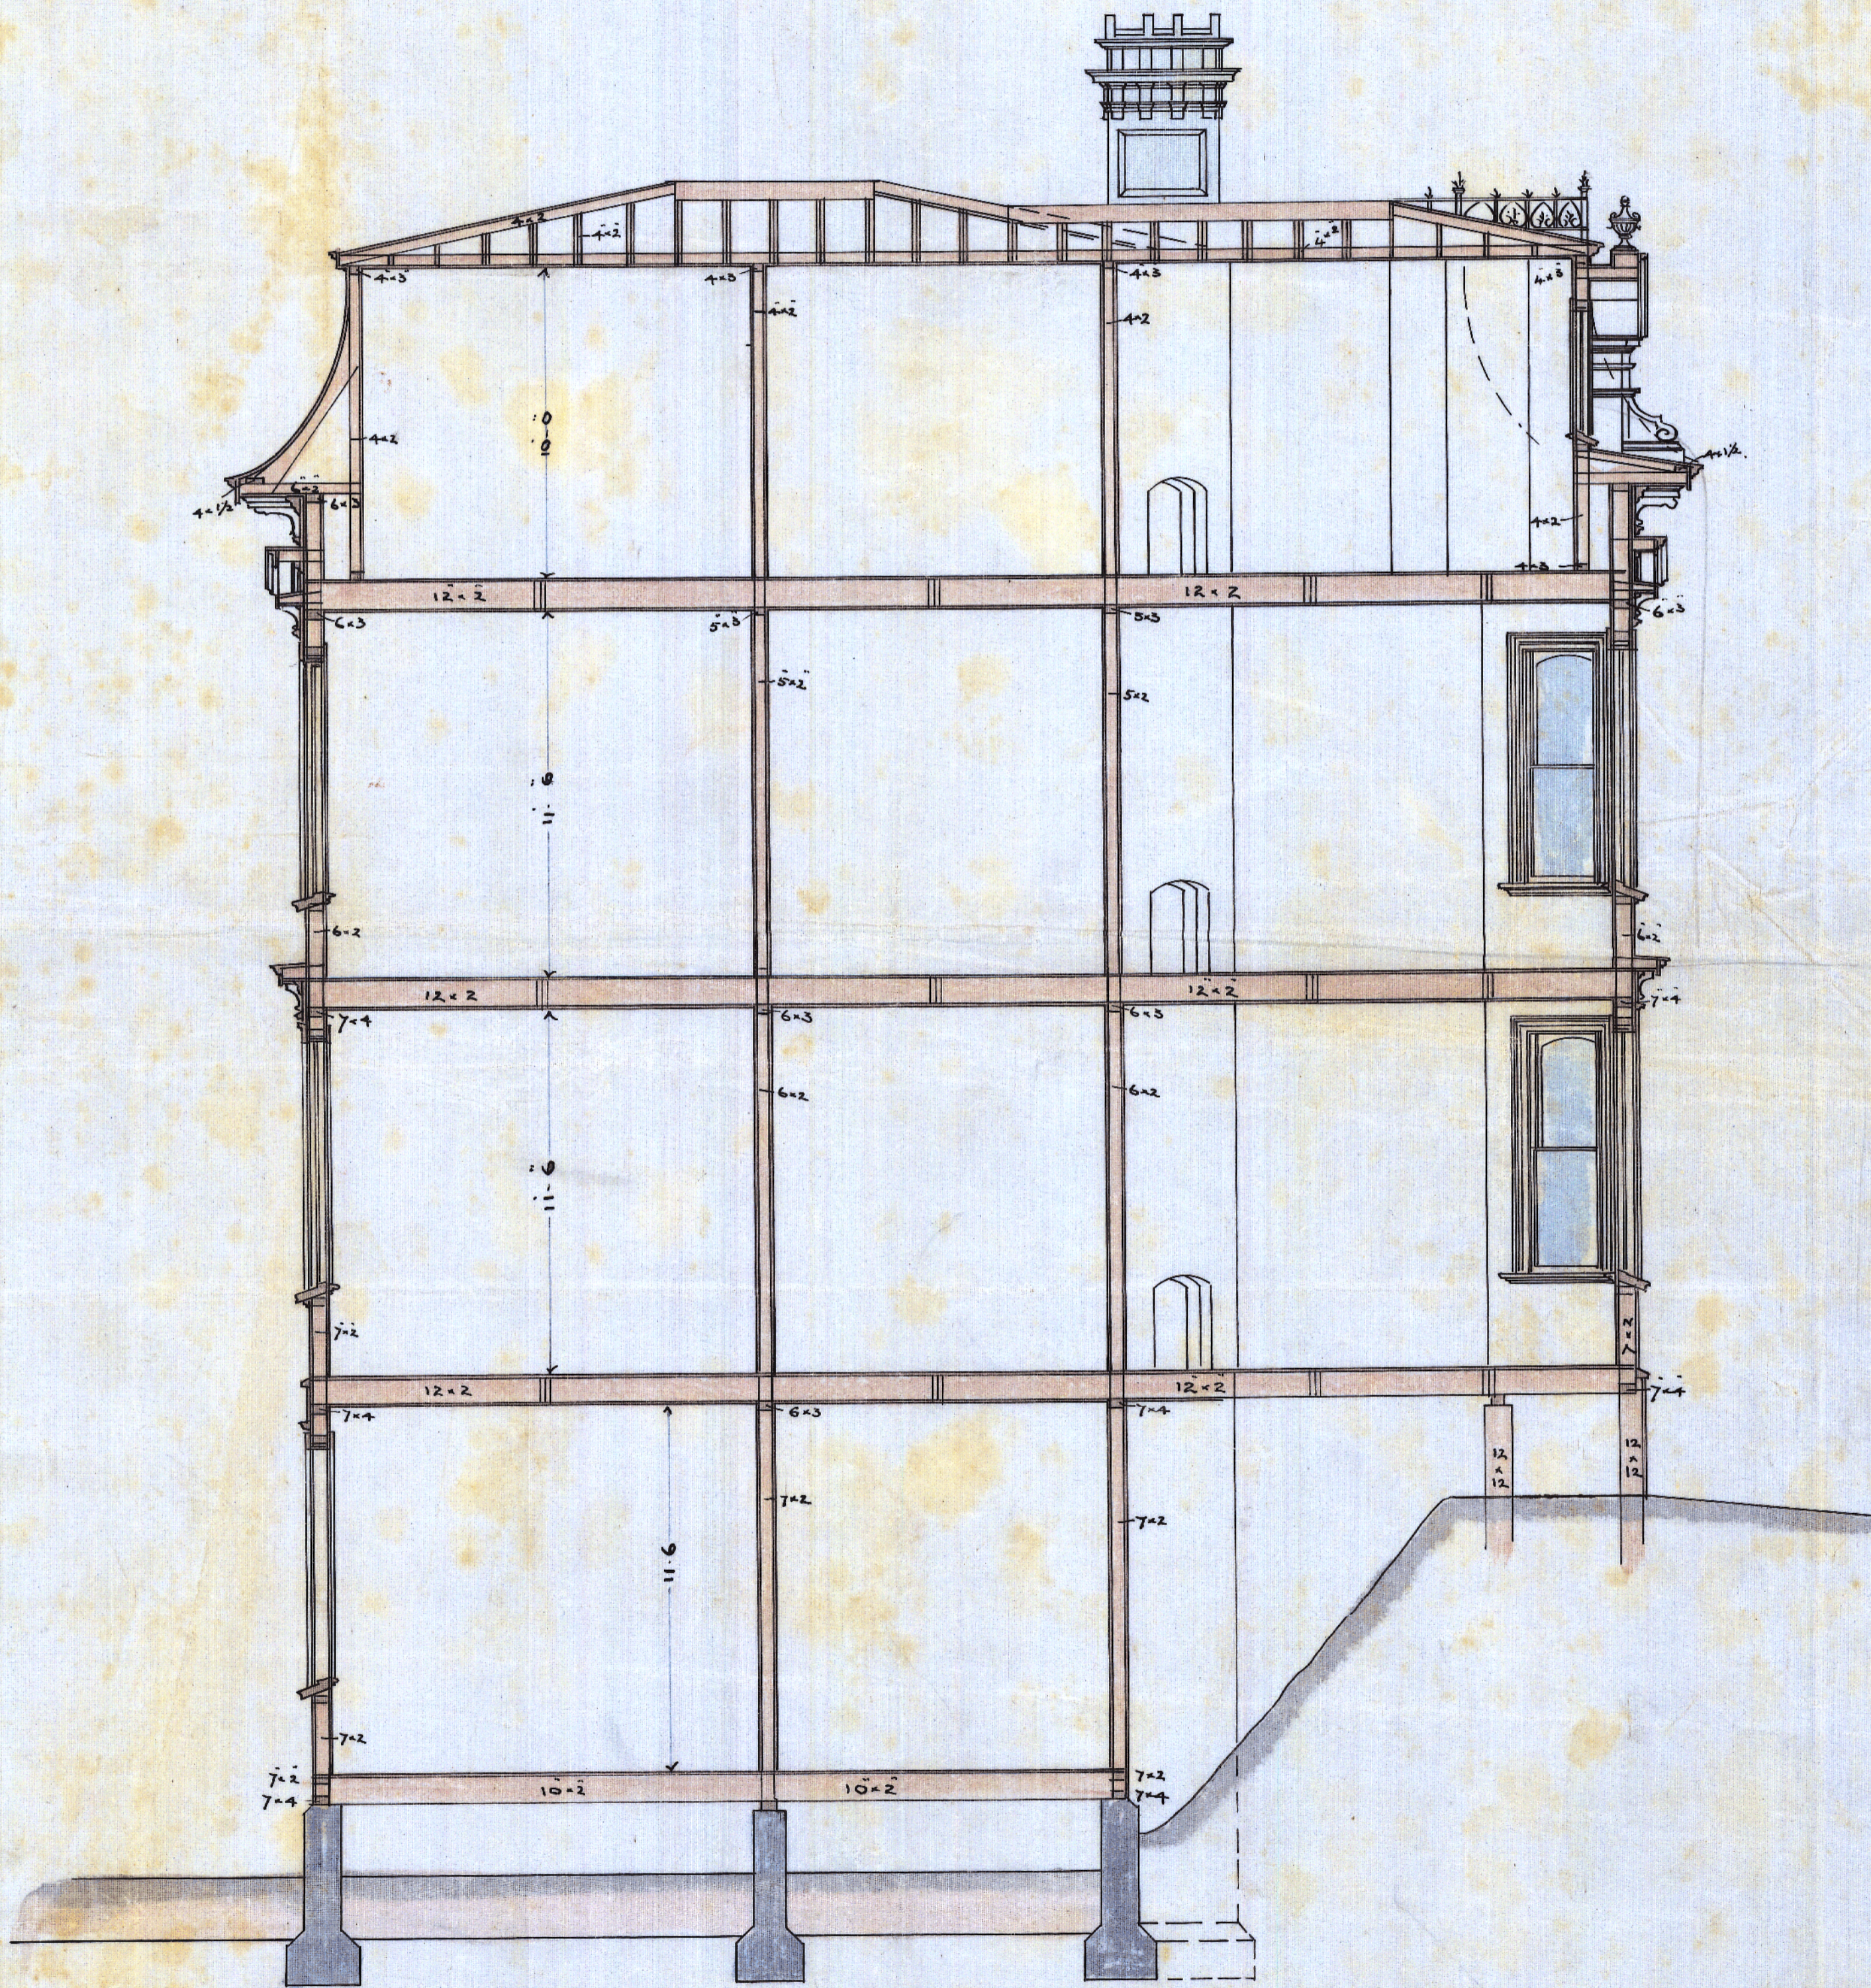

LONGITUDINAL SECTION

Scale 1/4" = 1'-0"

W. Turnbull Architect

100-2524-02-8-00