


— PROPOSED —  
**Mrs. WALKER'S DWELLING**

— WASHINGTON —

**MESSES JOHN FULLER & SONS**

— PROPRIETORS —

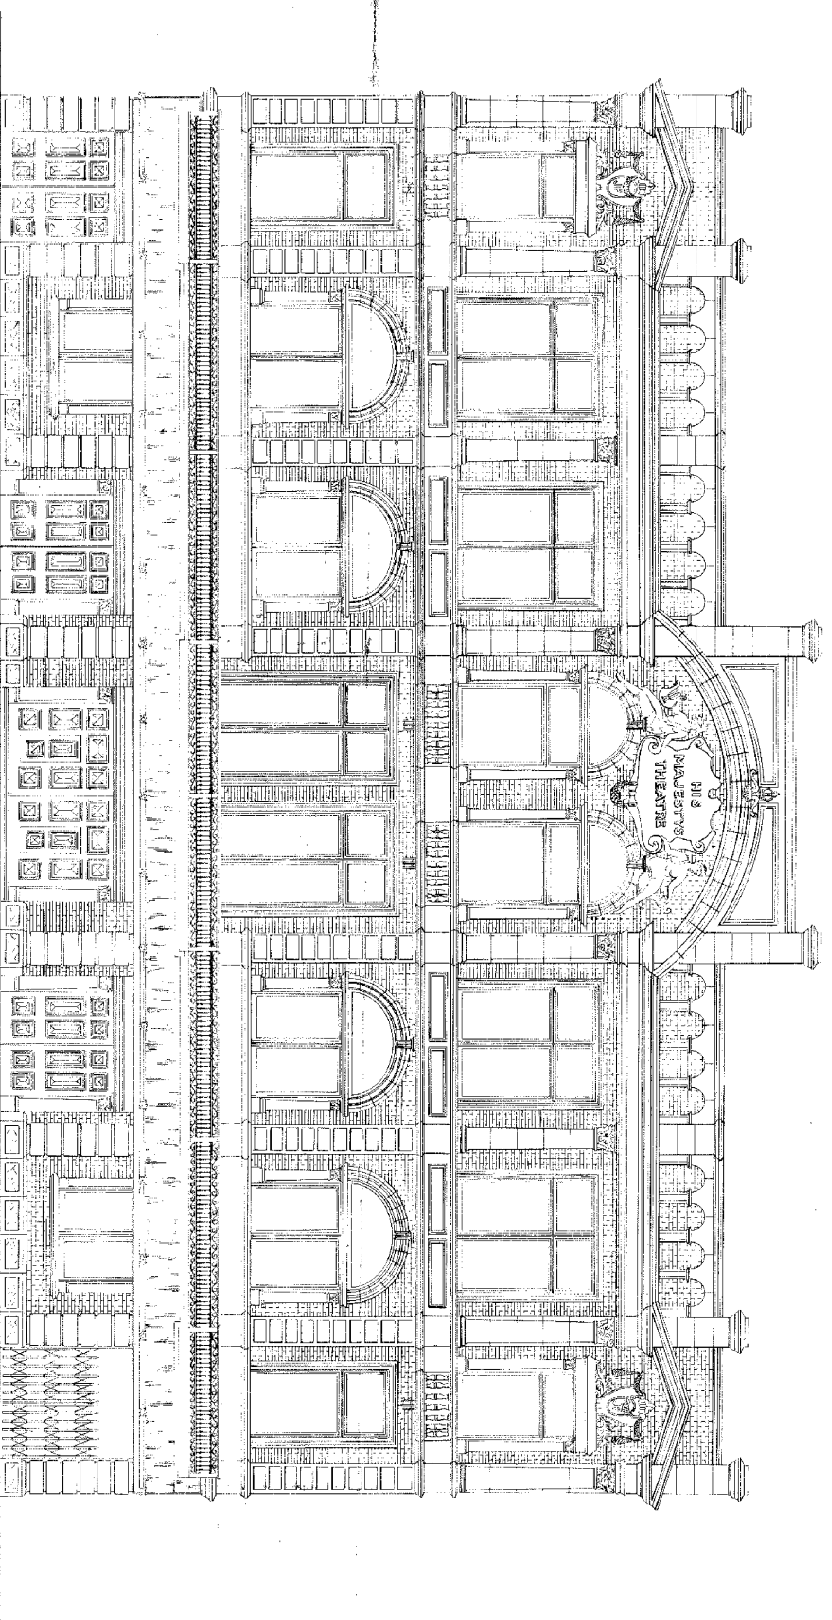

**FRONT ELEVATION**

— SCALE —




HENRY E. WHITE —  
STRUCTURAL ENGINEER

PROPOSED


✻ HIS MAJESTY'S THEATRE ✻  
WELLINGTON

MESSRS JONA FULLER & SONS  
PROPRIETORS

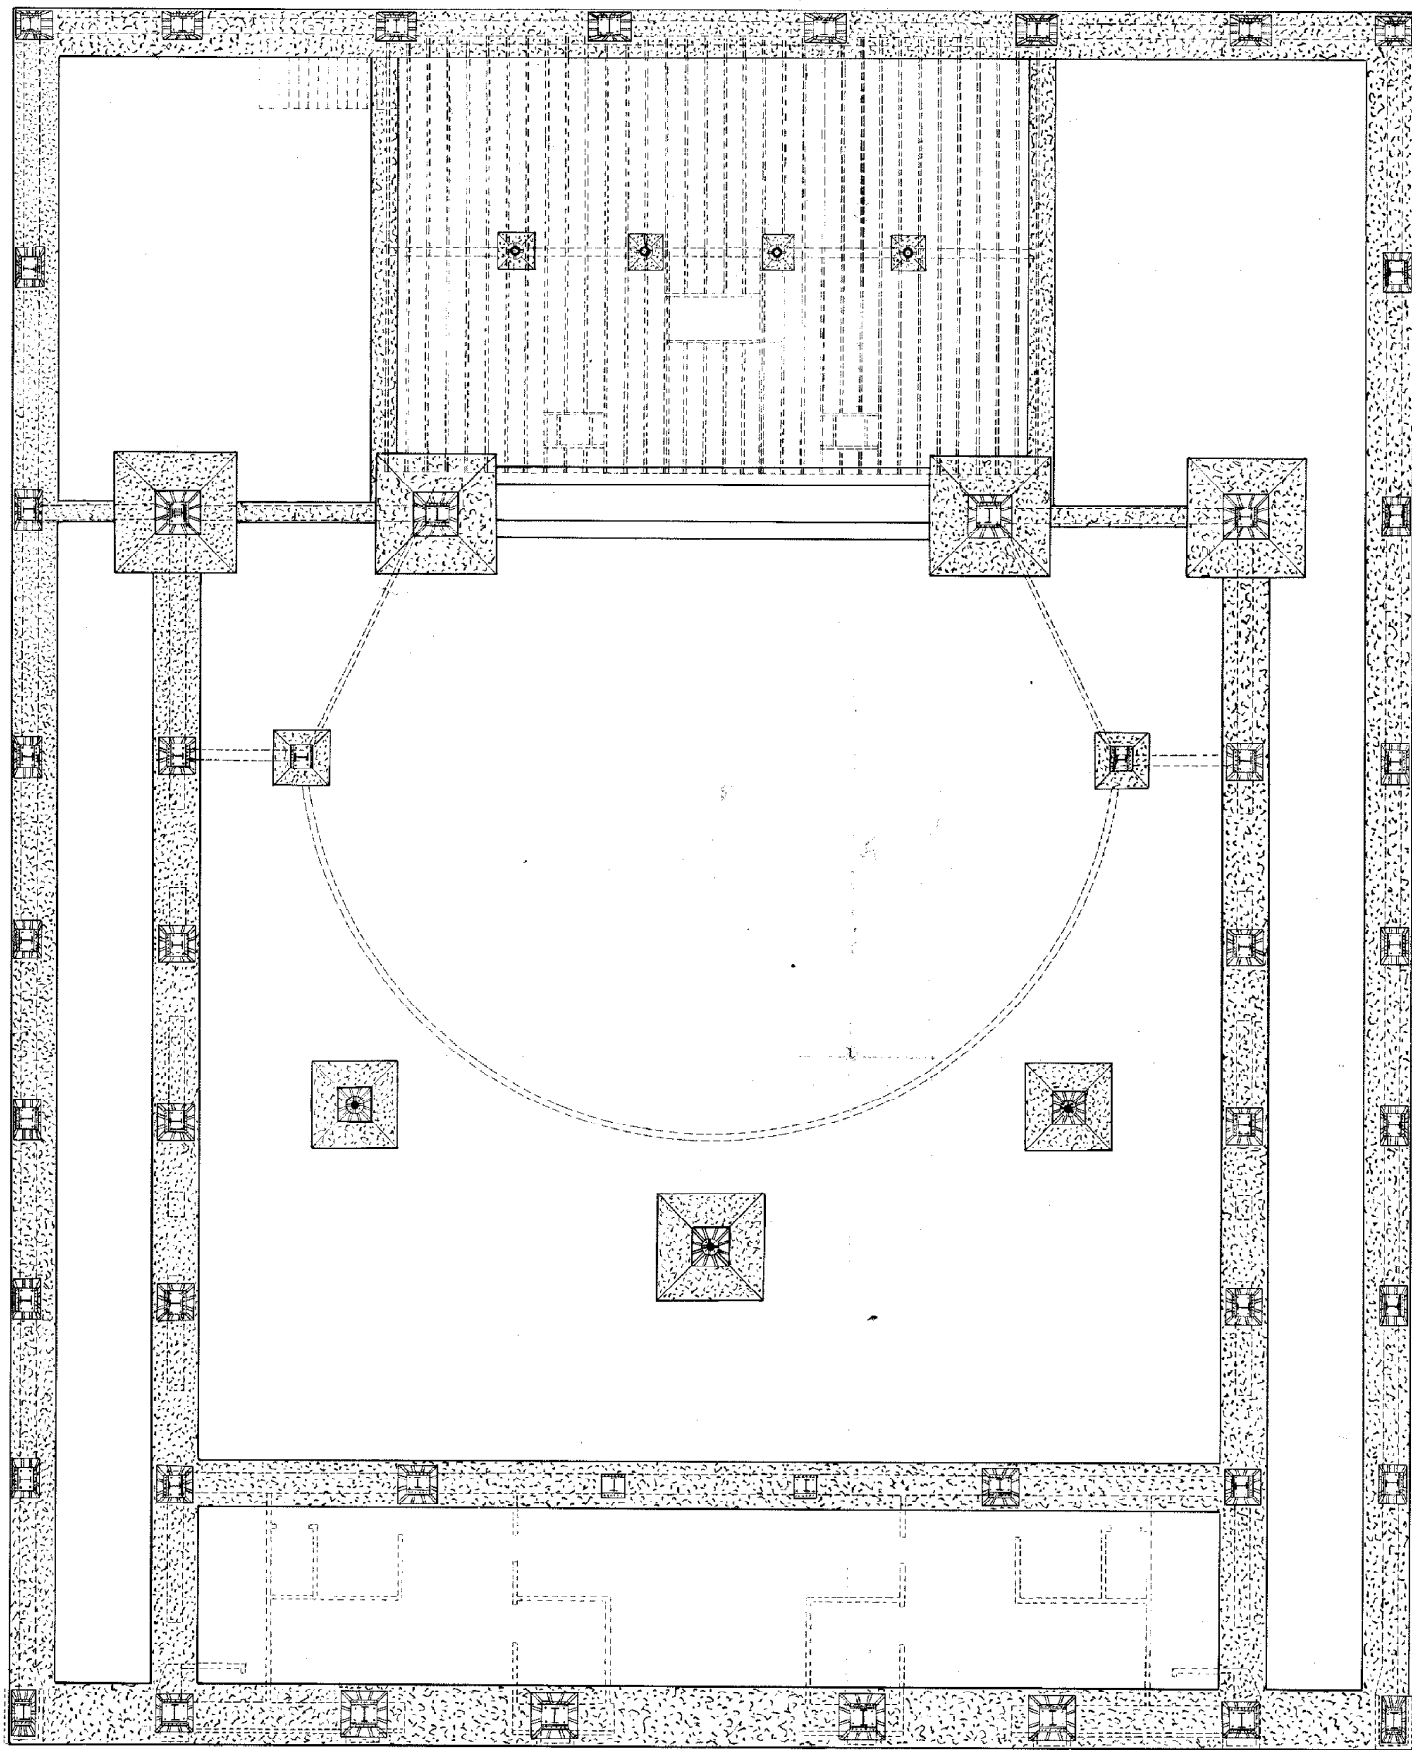

FOUNDATION PLAN

SCALE

 


HENRY E. WHITE  
STRUCTURAL ENGINEER

PROPOSED

# HIS MAJESTY'S THEATRE WELLINGTON

MESSRS JOHN FULLER & SONS  
PROPRIETORS

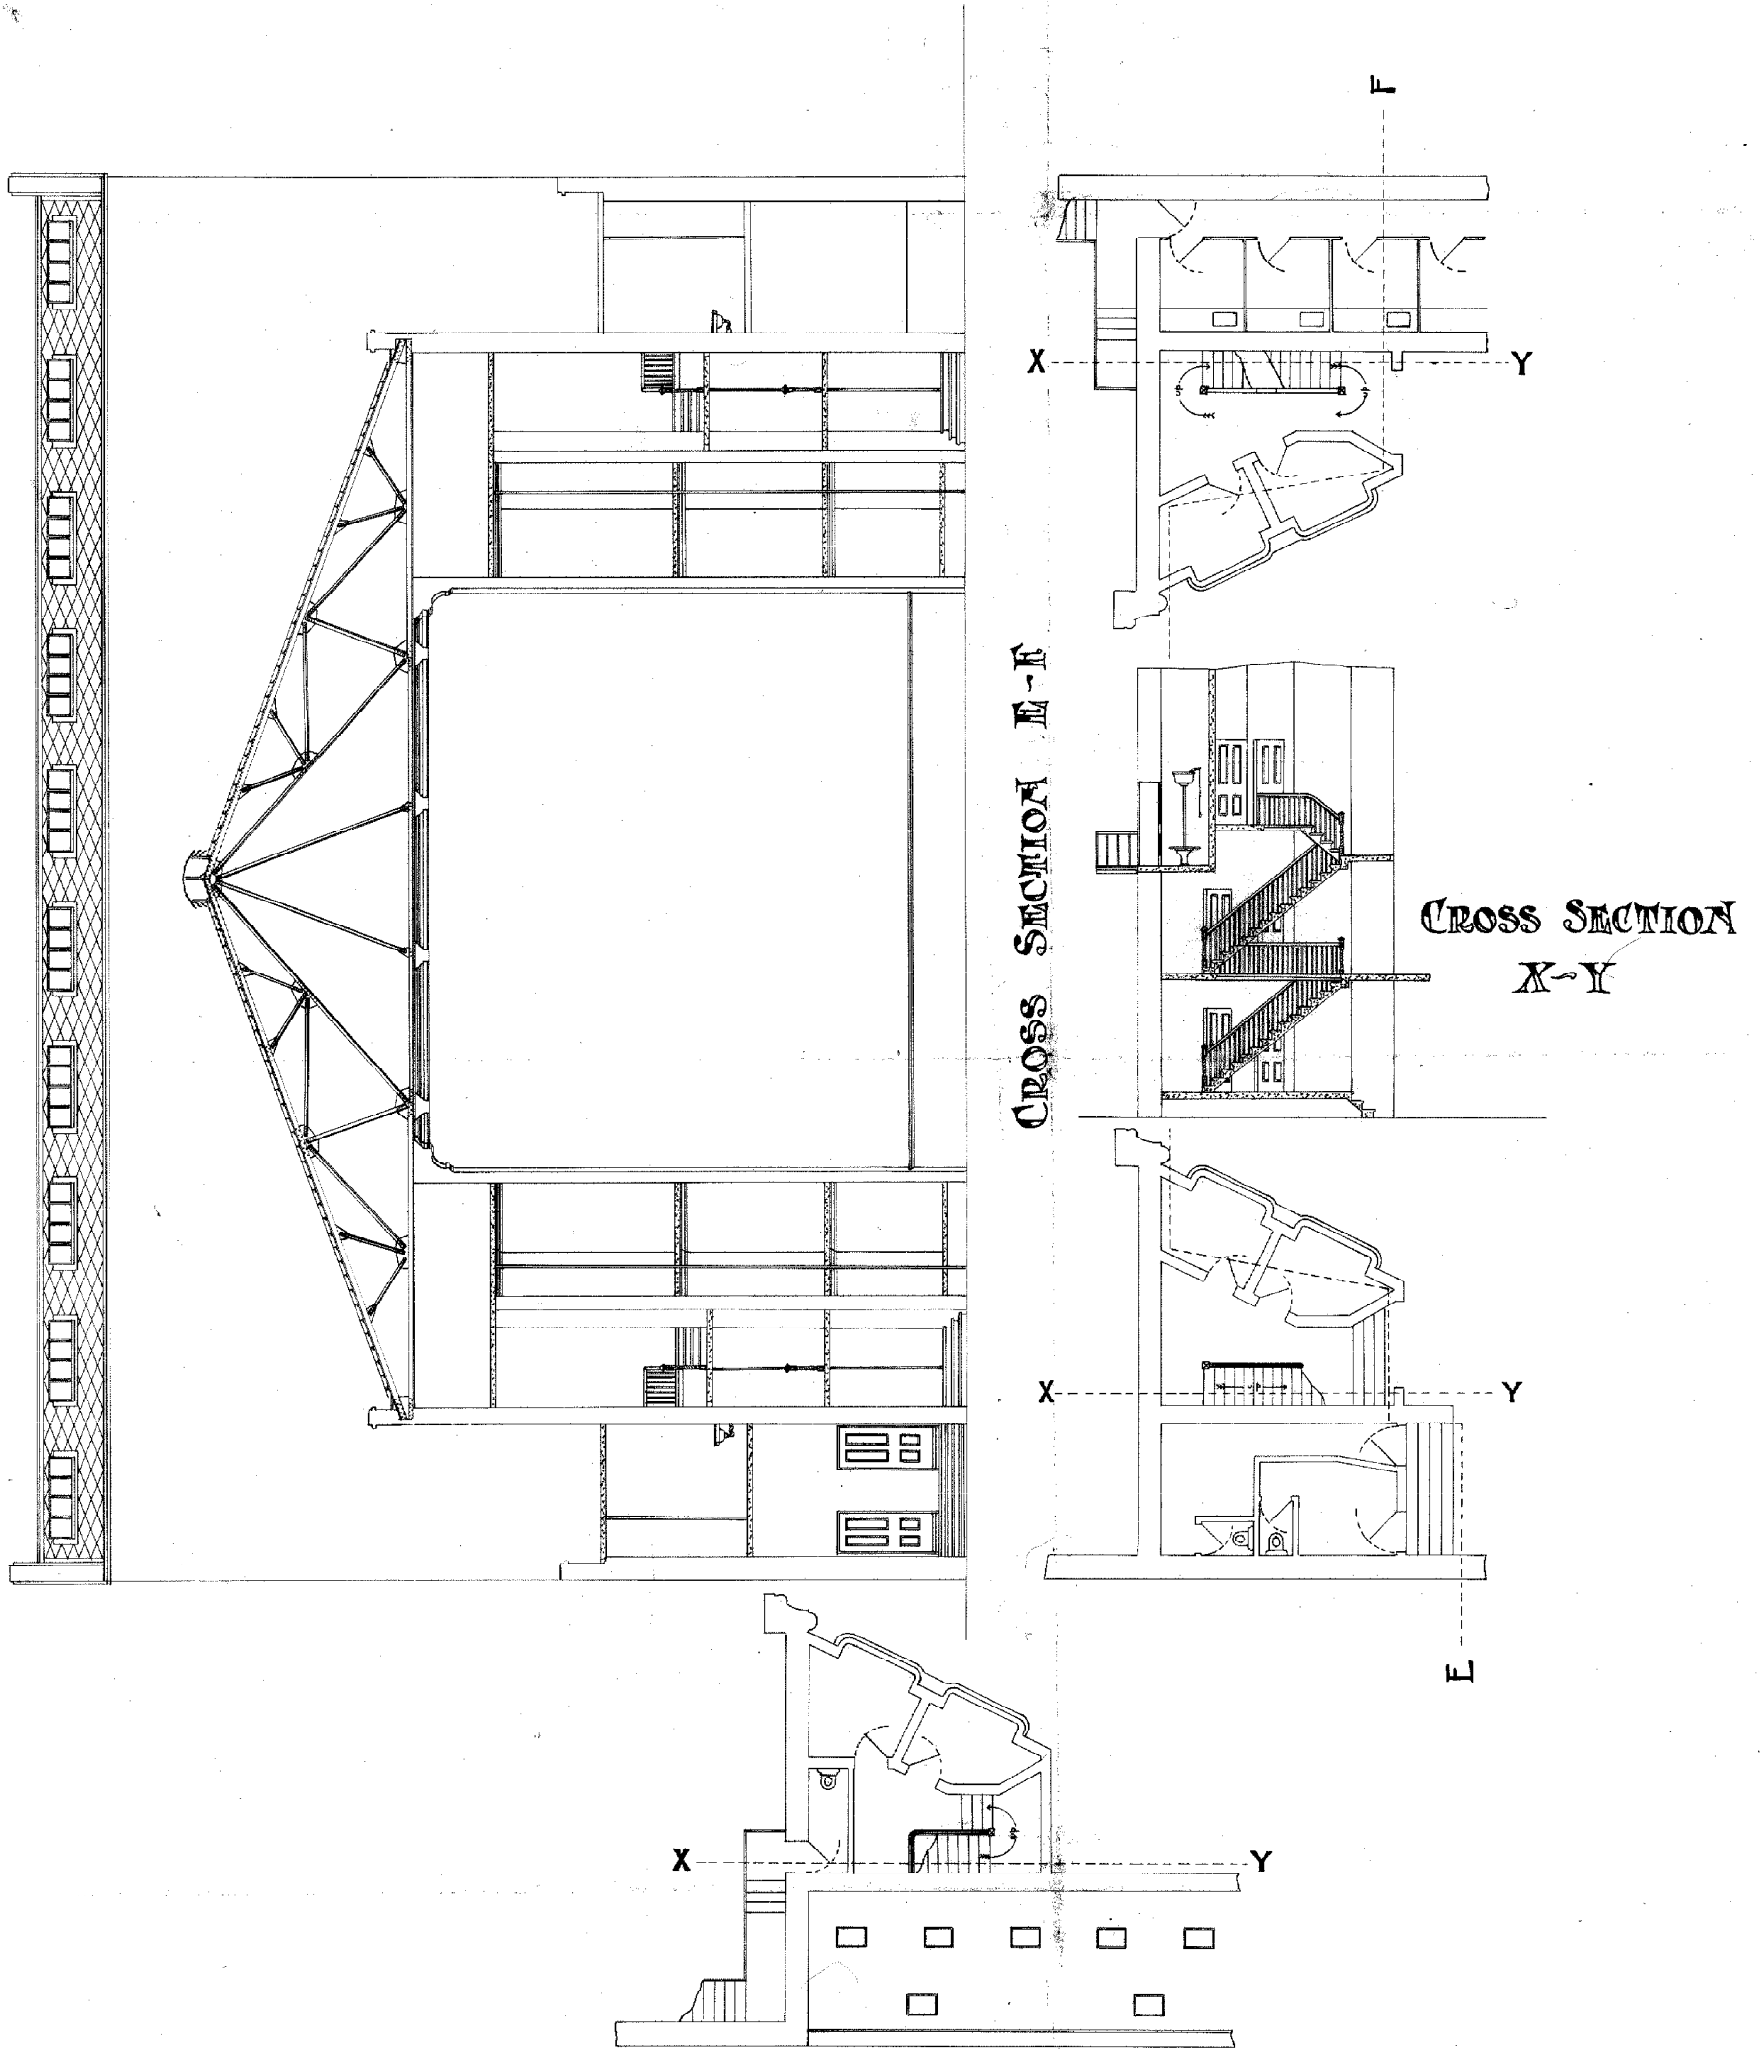

PLAN & ELEVATION  
STAIRCASE TO BOXES

SCALE




HENRY E. WHITE.  
STRUCTURAL ENGINEER.

PROPOSED

# HIS MAJESTY'S THEATRE


## WELLINGTON

MESSRS JOHN FULLER & SONS  
PROPRIETORS

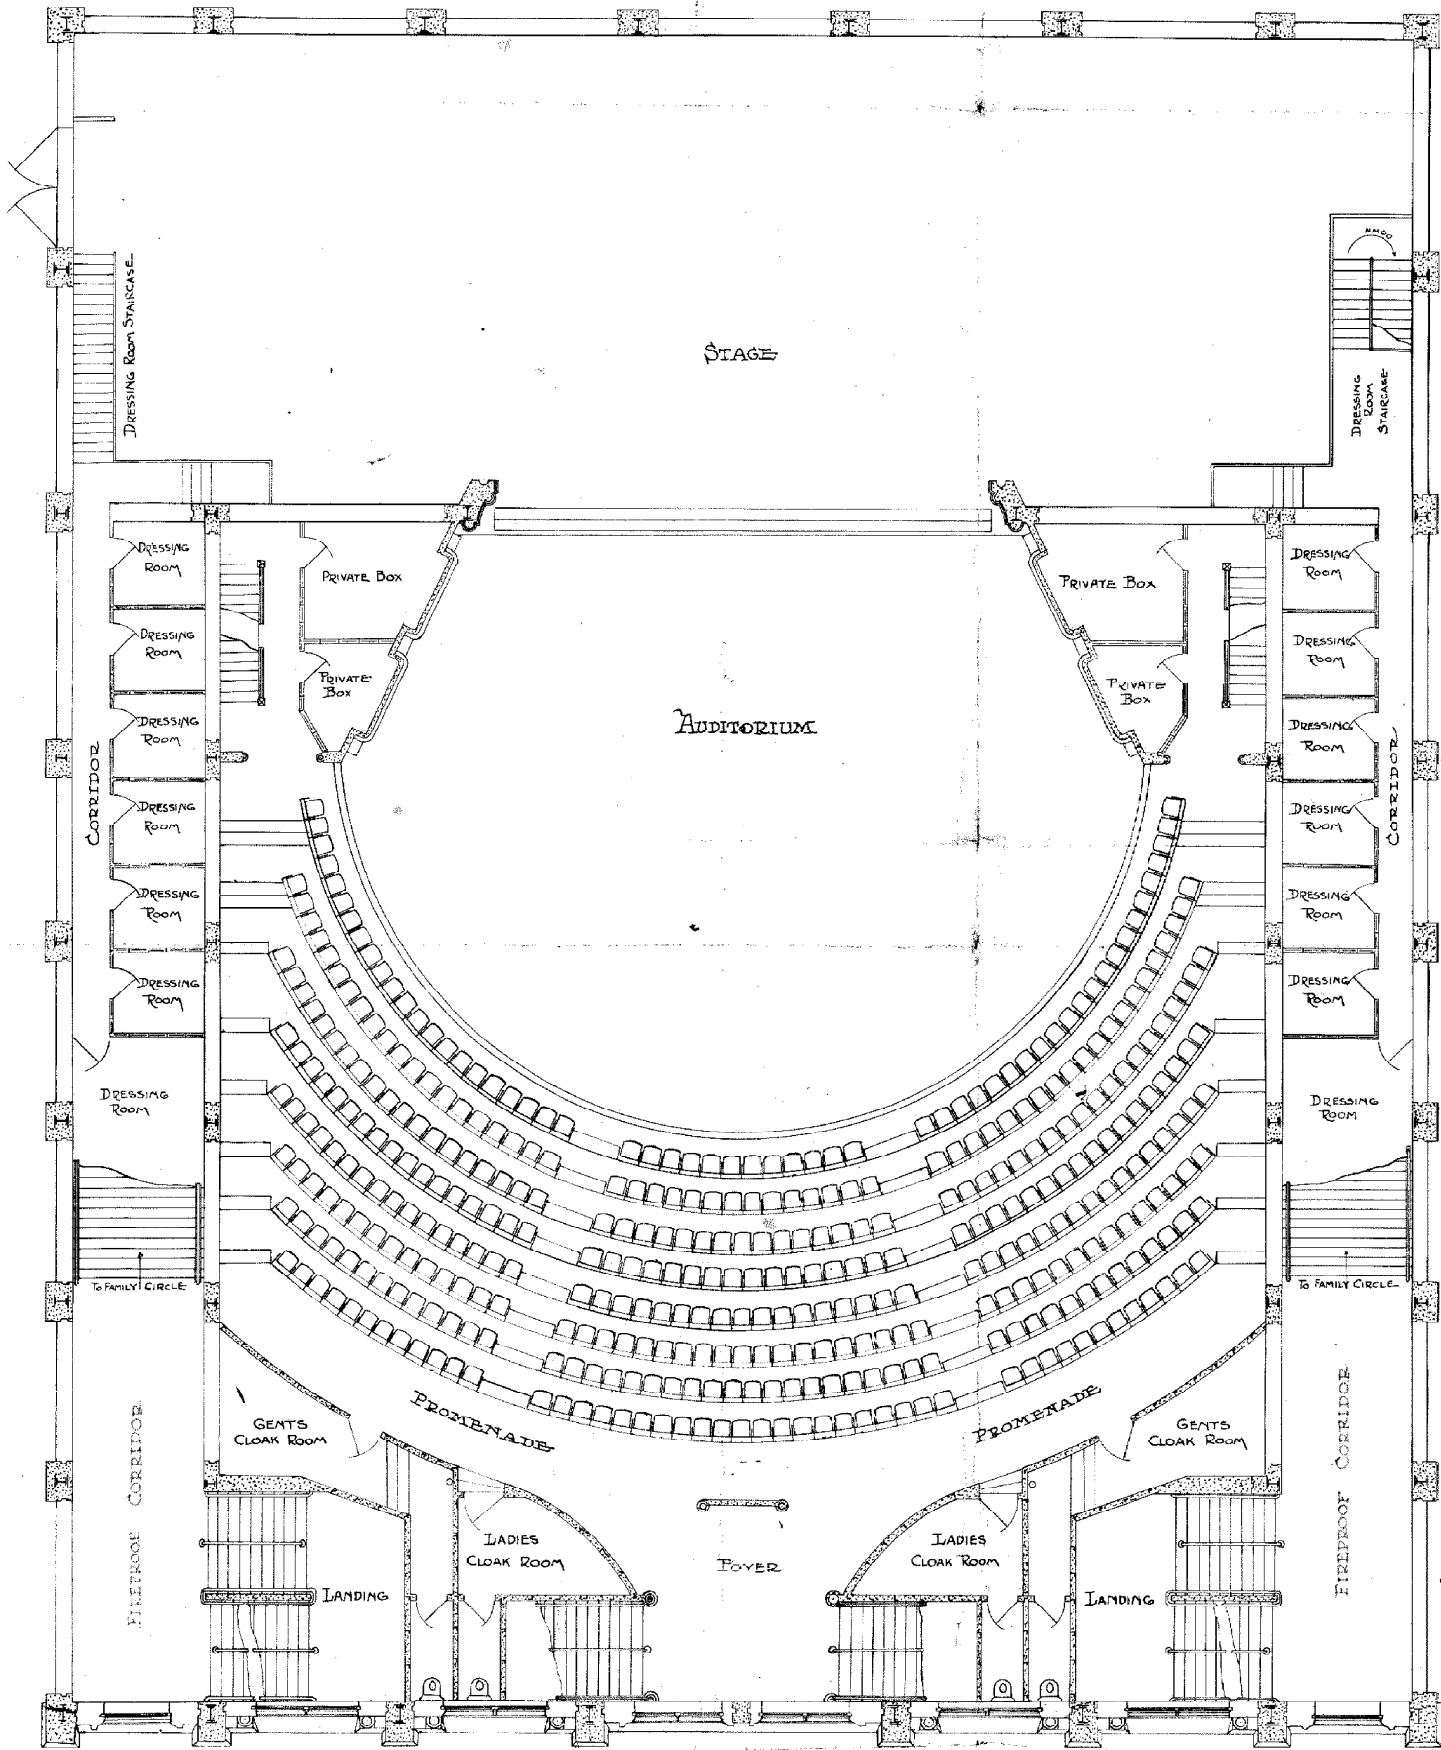

### DRESS CIRCLE PLAN

SCALE

 


HENRY E. WHITE  
STRUCTURAL ENGINEER

PROPOSED


# HIS MAJESTY'S THEATRE WELLINGTON

MESSRS JOHN FULLER & SONS  
PROPRIETORS

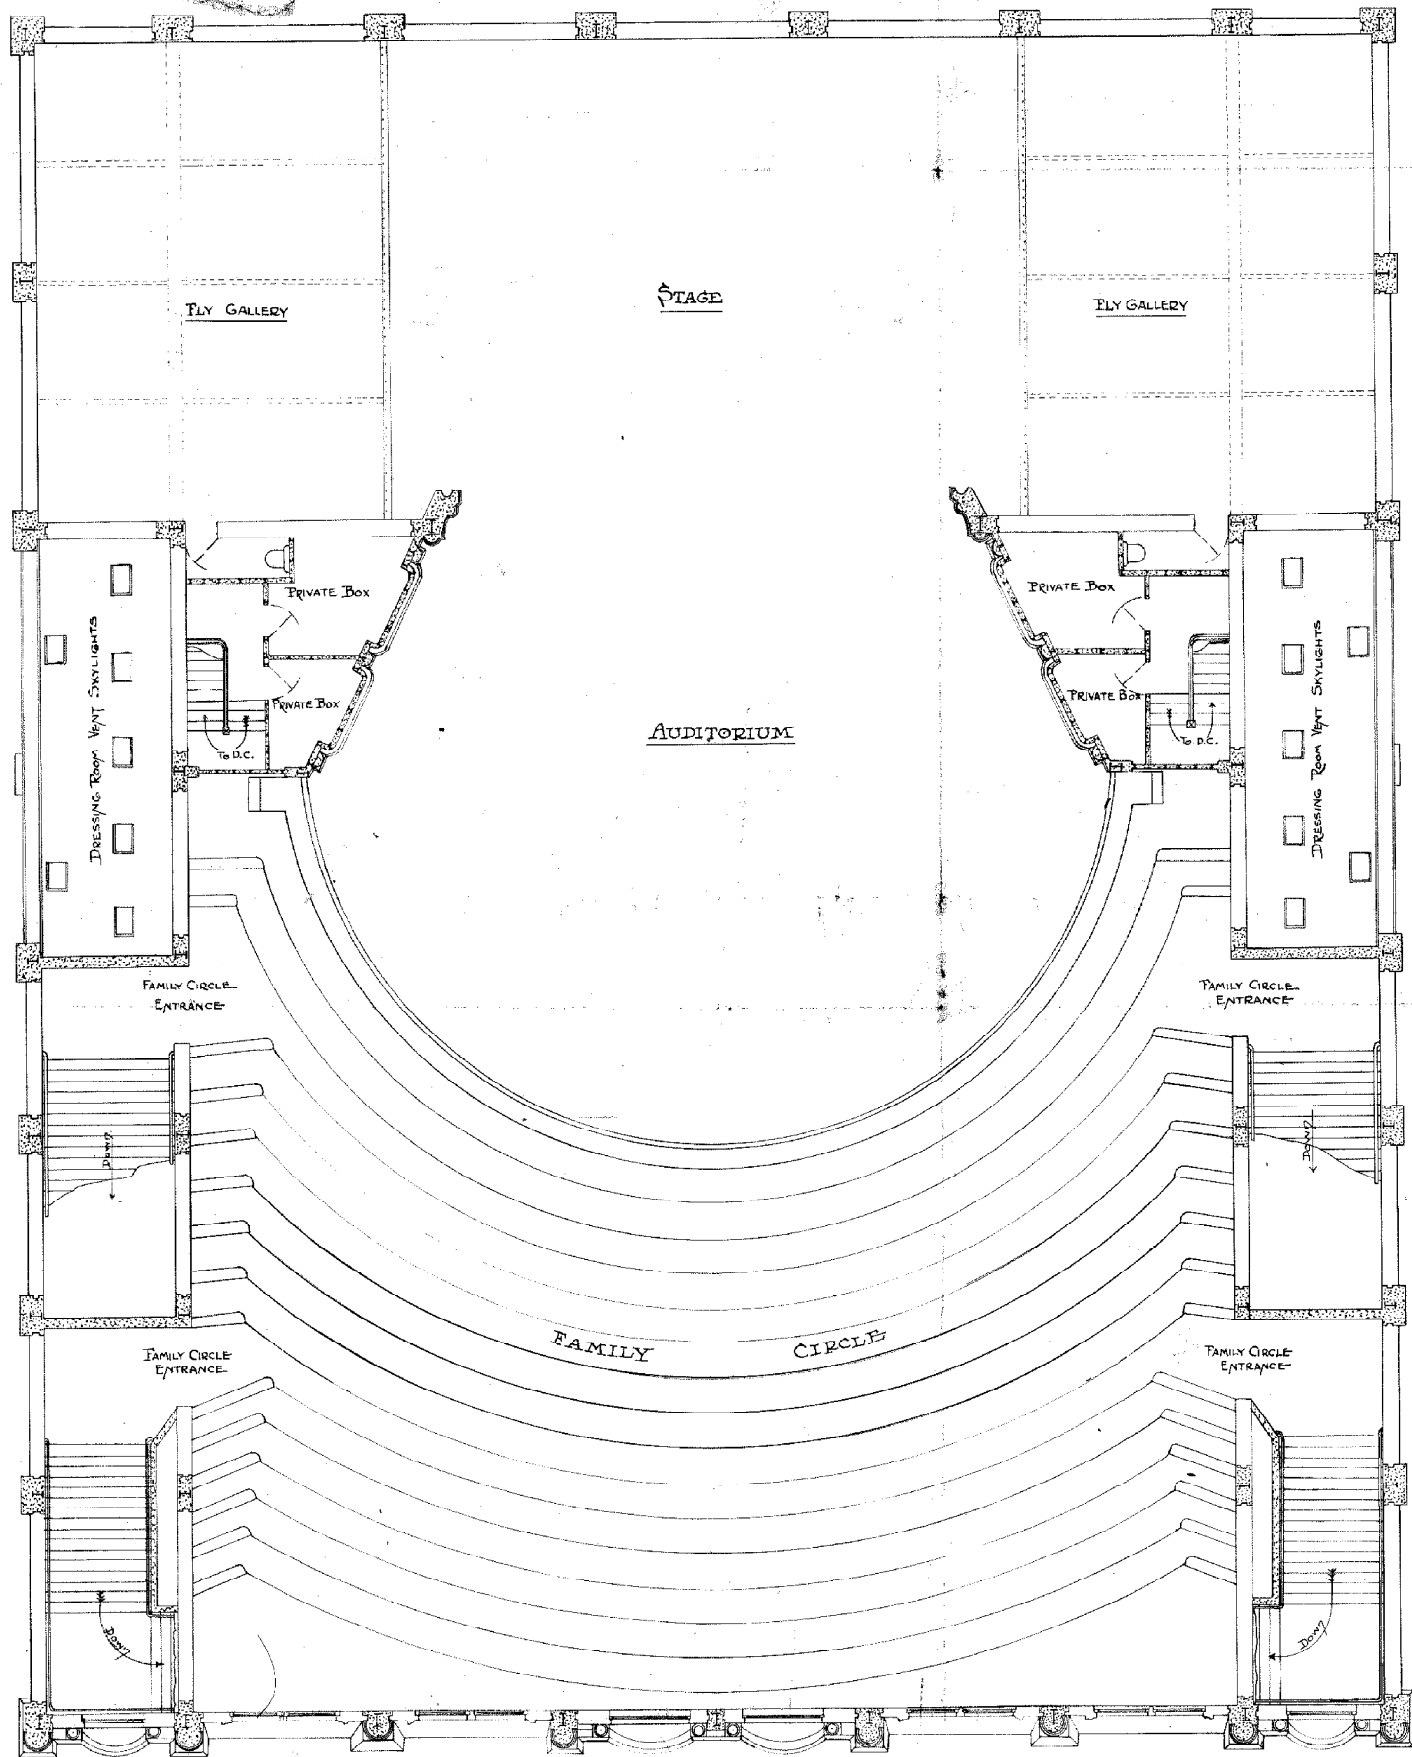

## FAMILY CIRCLE PLAN

SCALE

 


HENRY E. WHITE, —  
STRUCTURAL ENGINEER.

PROPOSED


# HIS MAJESTY'S THEATRE WELLINGTON

MESSRS JONAH FULLER & SONS  
PROPRIETORS

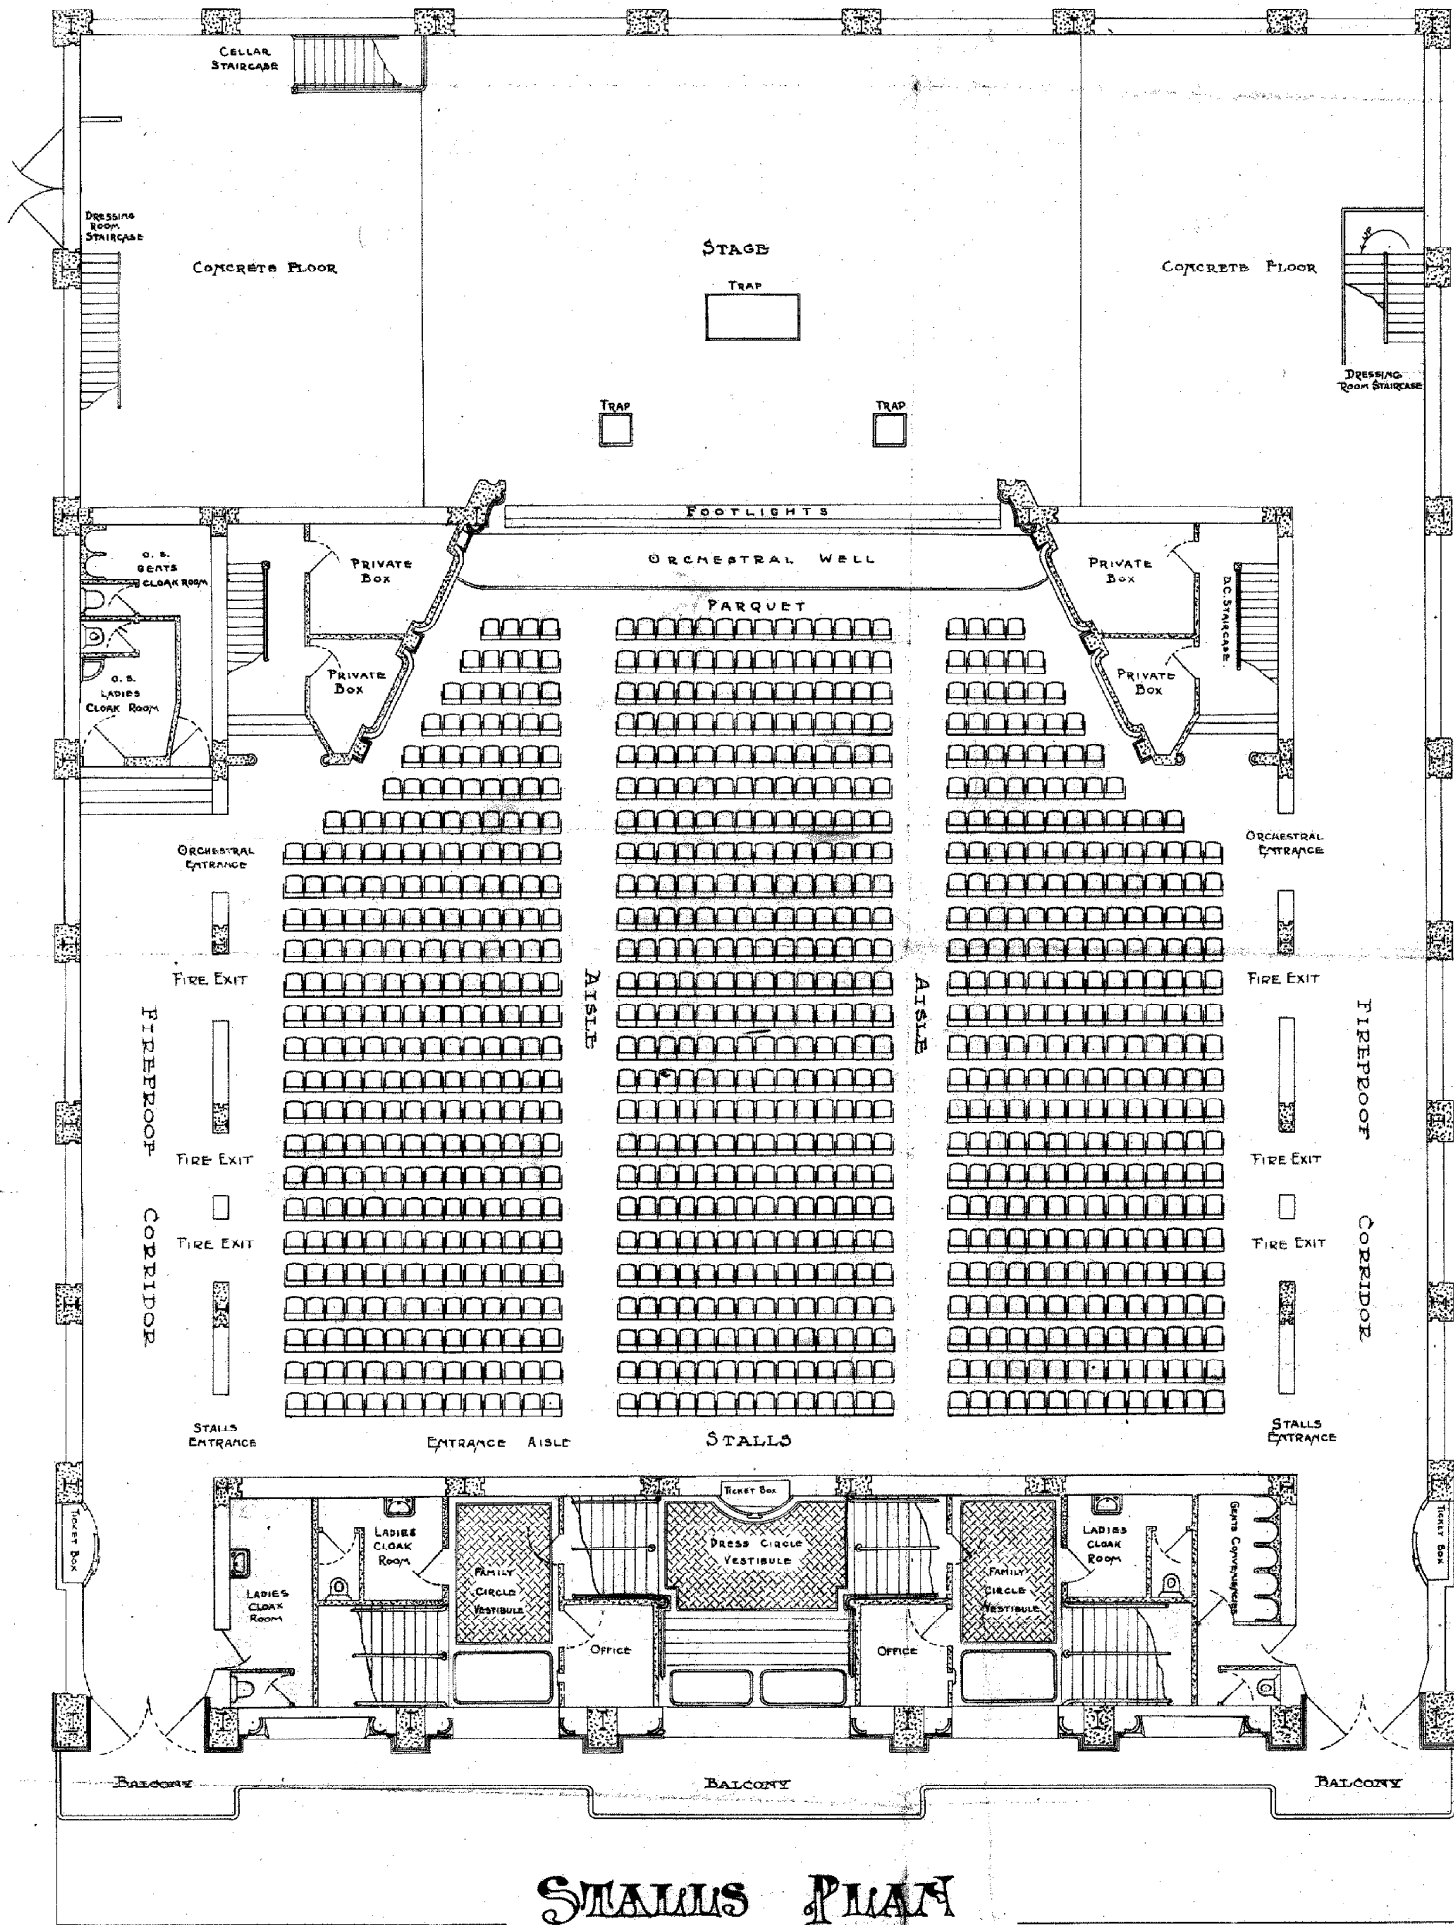

STALLS PLAN


SCALE

 

HENRY E. WHITE  
STRUCTURAL ENGINEER.

PROPOSED  
HIS MAJESTY'S THEATRE  
WELLINGTON  
BLOCK PLAN

COURTENAY PLACE

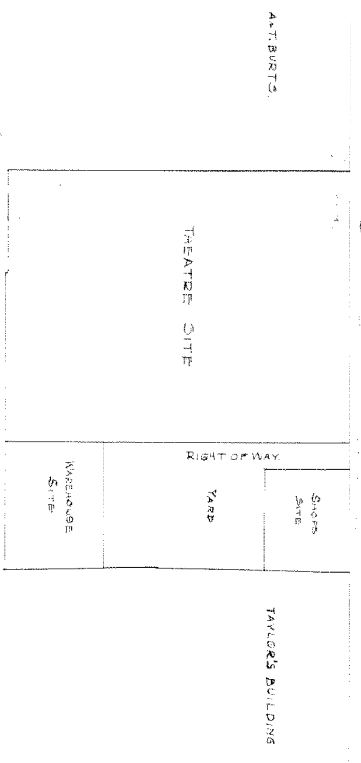

SCALE - 40 FEET TO AN INCH

HENRY E. WHITE,  
STRUCTURAL ENGINEER.




PROPOSED

✦ **Mrs. MARY'S MANAGER** ✦


WILLINGTON

MESSES JOHN HULLER & SONS  
PROPRIETORS

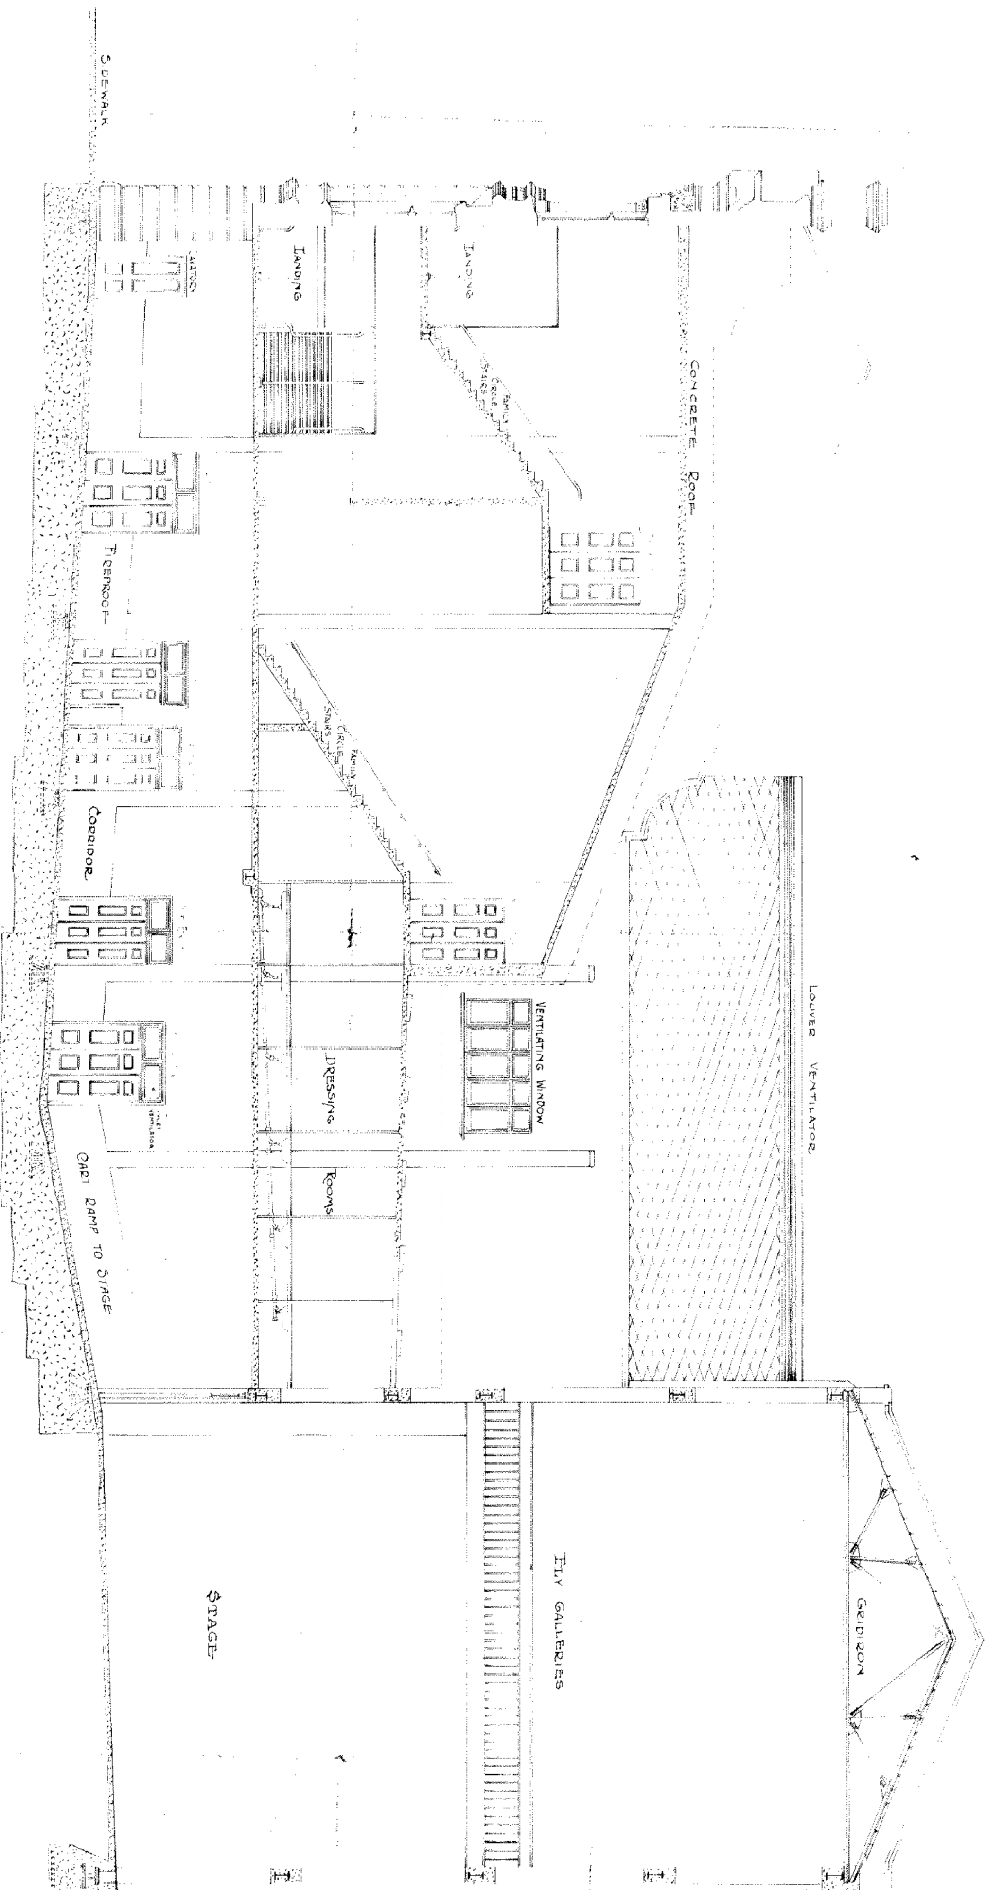

**LONGITUDINAL SECTION**

SCALE

 

HENRY E. WATTS, —  
STRUCTURAL ENGINEER.




PROPOSED

✦ **Mrs. James M. Wainwright's** **Manicure** ✦

**Wilmington**

**Messrs. John Fuller & Sons**  
Proprietors

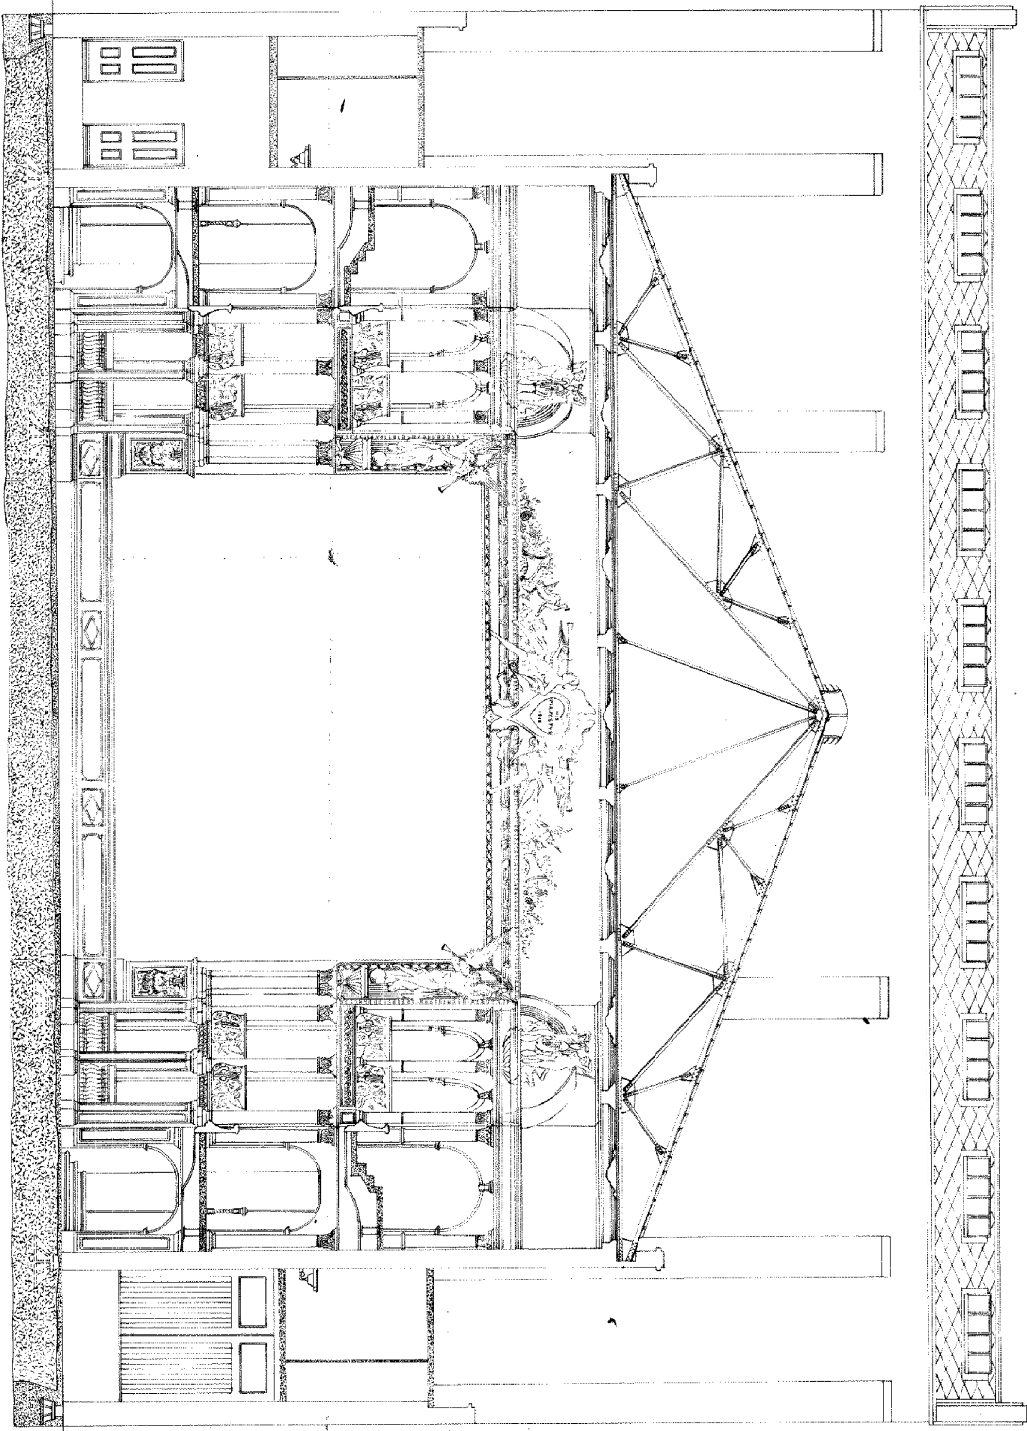

**Gross Section A-B**

SCALE




**HENRY E. WHITE**  
STRUCTURAL ENGINEER

PROPOSED

✦ **Mrs. WASSNER'S REHABILITATION** ✦  
**WILLIAM HIGDON**

MESSES **JOHN HULLER & SONS**  
PROPRIETORS

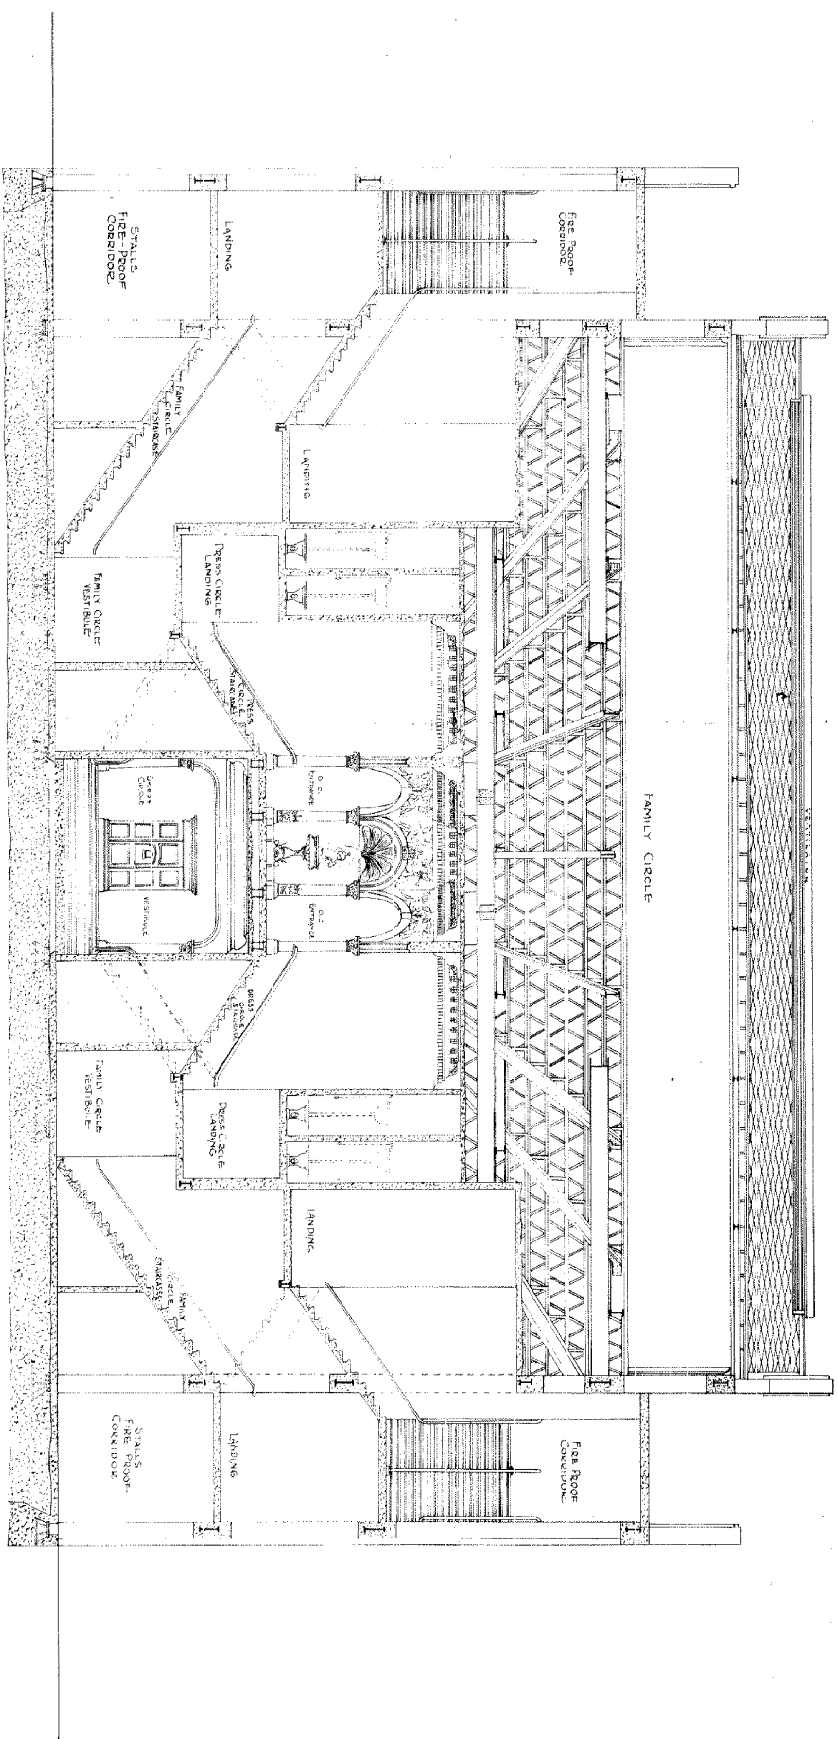

**GROSS SECTION C-D**

SCALE




HENRY E. WHITE —  
STRUCTURAL ENGINEER

PROPOSED

✦ HIS MAJESTY'S THEATRE ✦

WINDMILL-STON

MESSRS JOHN FULLER & SONS  
PROPRIETORS

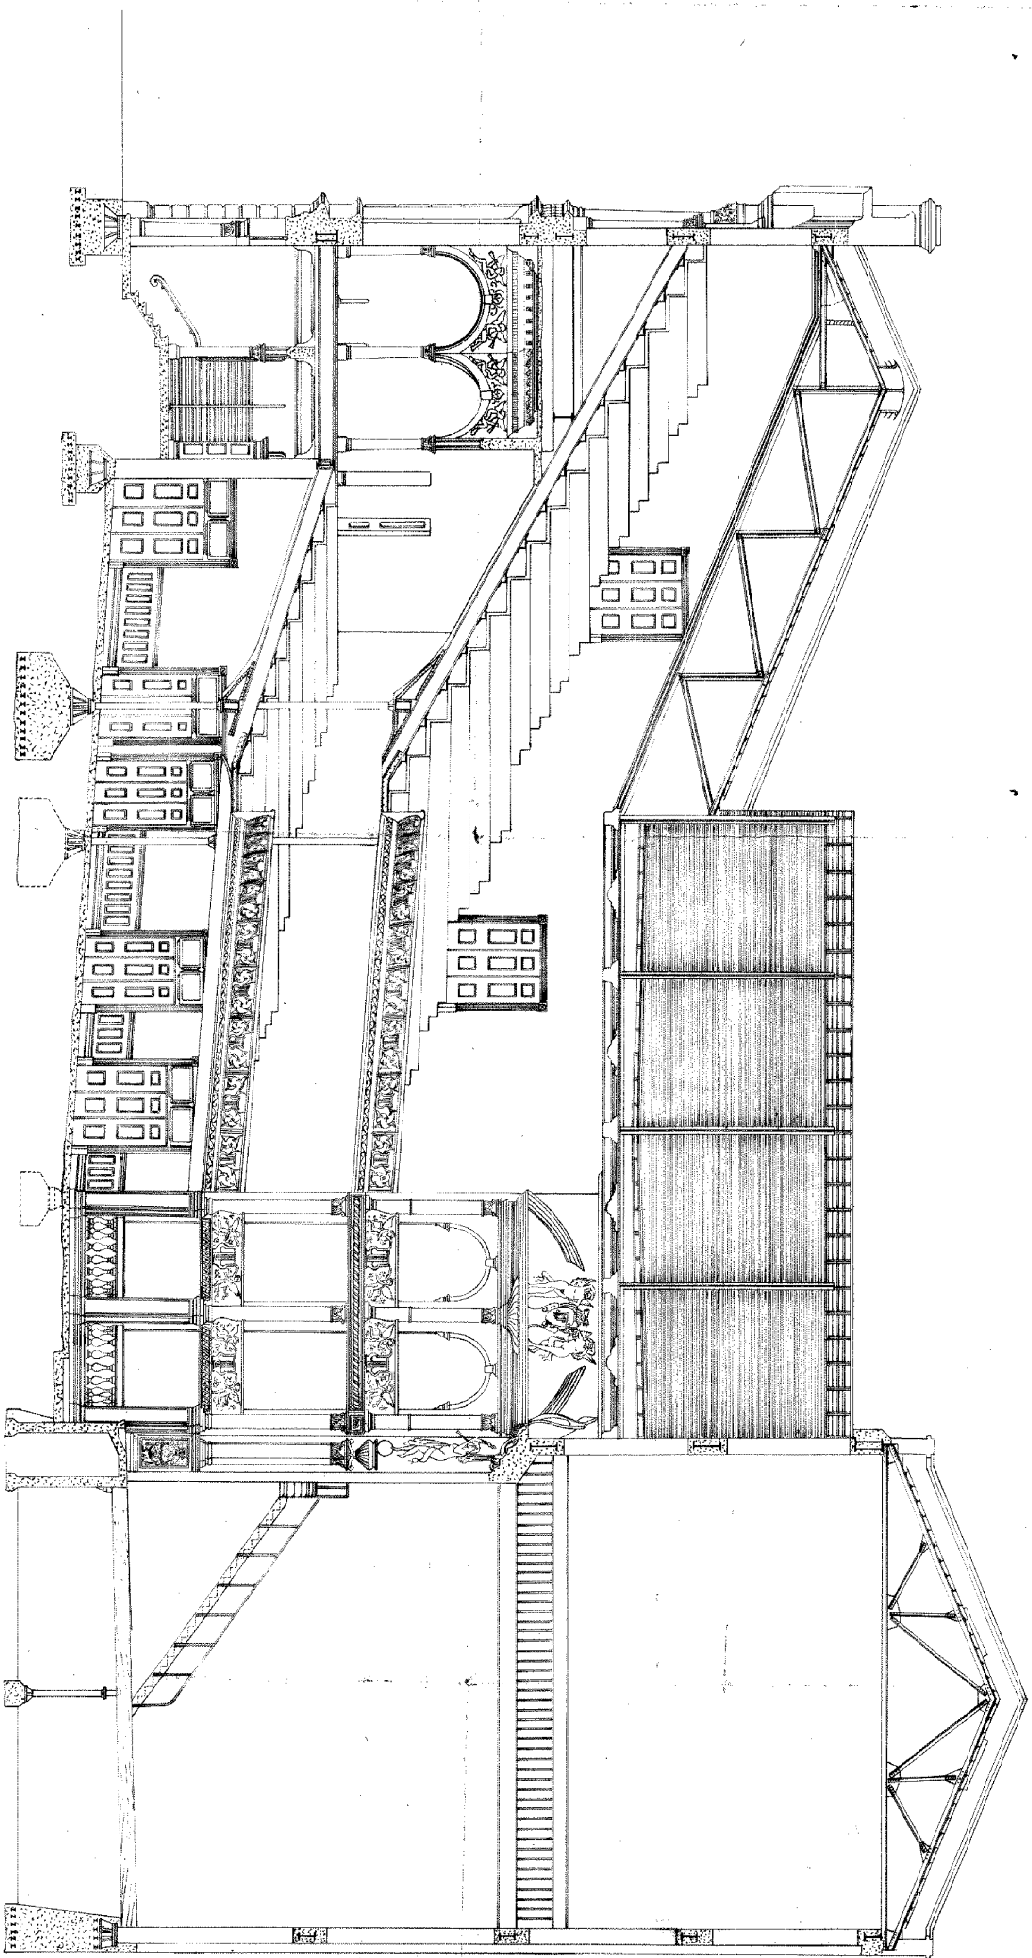

LONGITUDINAL SECTION A-B

SCALE

HENRY E. WHITE  
STRUCTURAL ENGINEER



# Mrs. Augustus's Warehouse

— WILLINGTON —

Messrs JOHN FULLER & SONS  
— PROPRIETORS —

— PROPOSED —

NOTE - ALL RIVETS UNLESS OTHERWISE  
MARKED TO BE 3/4" DIA.

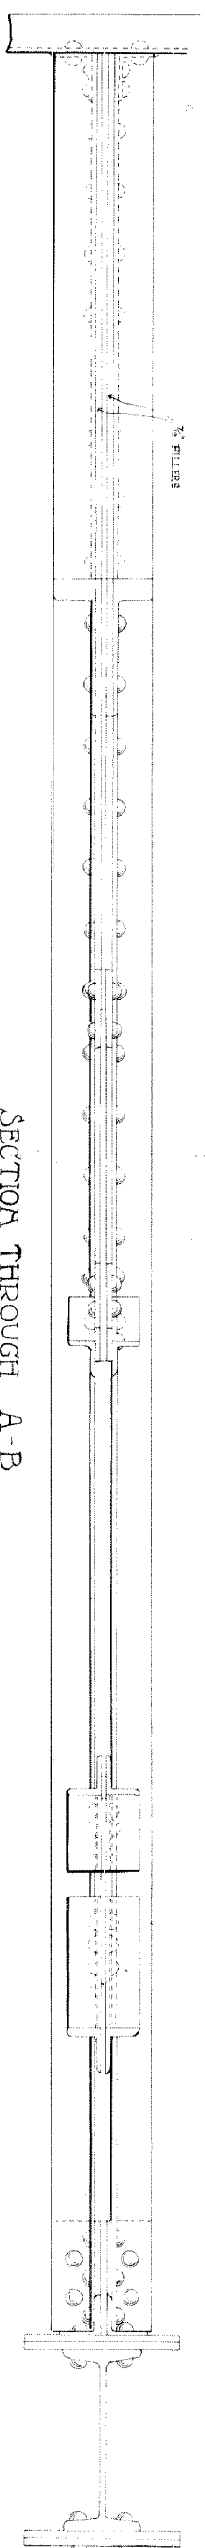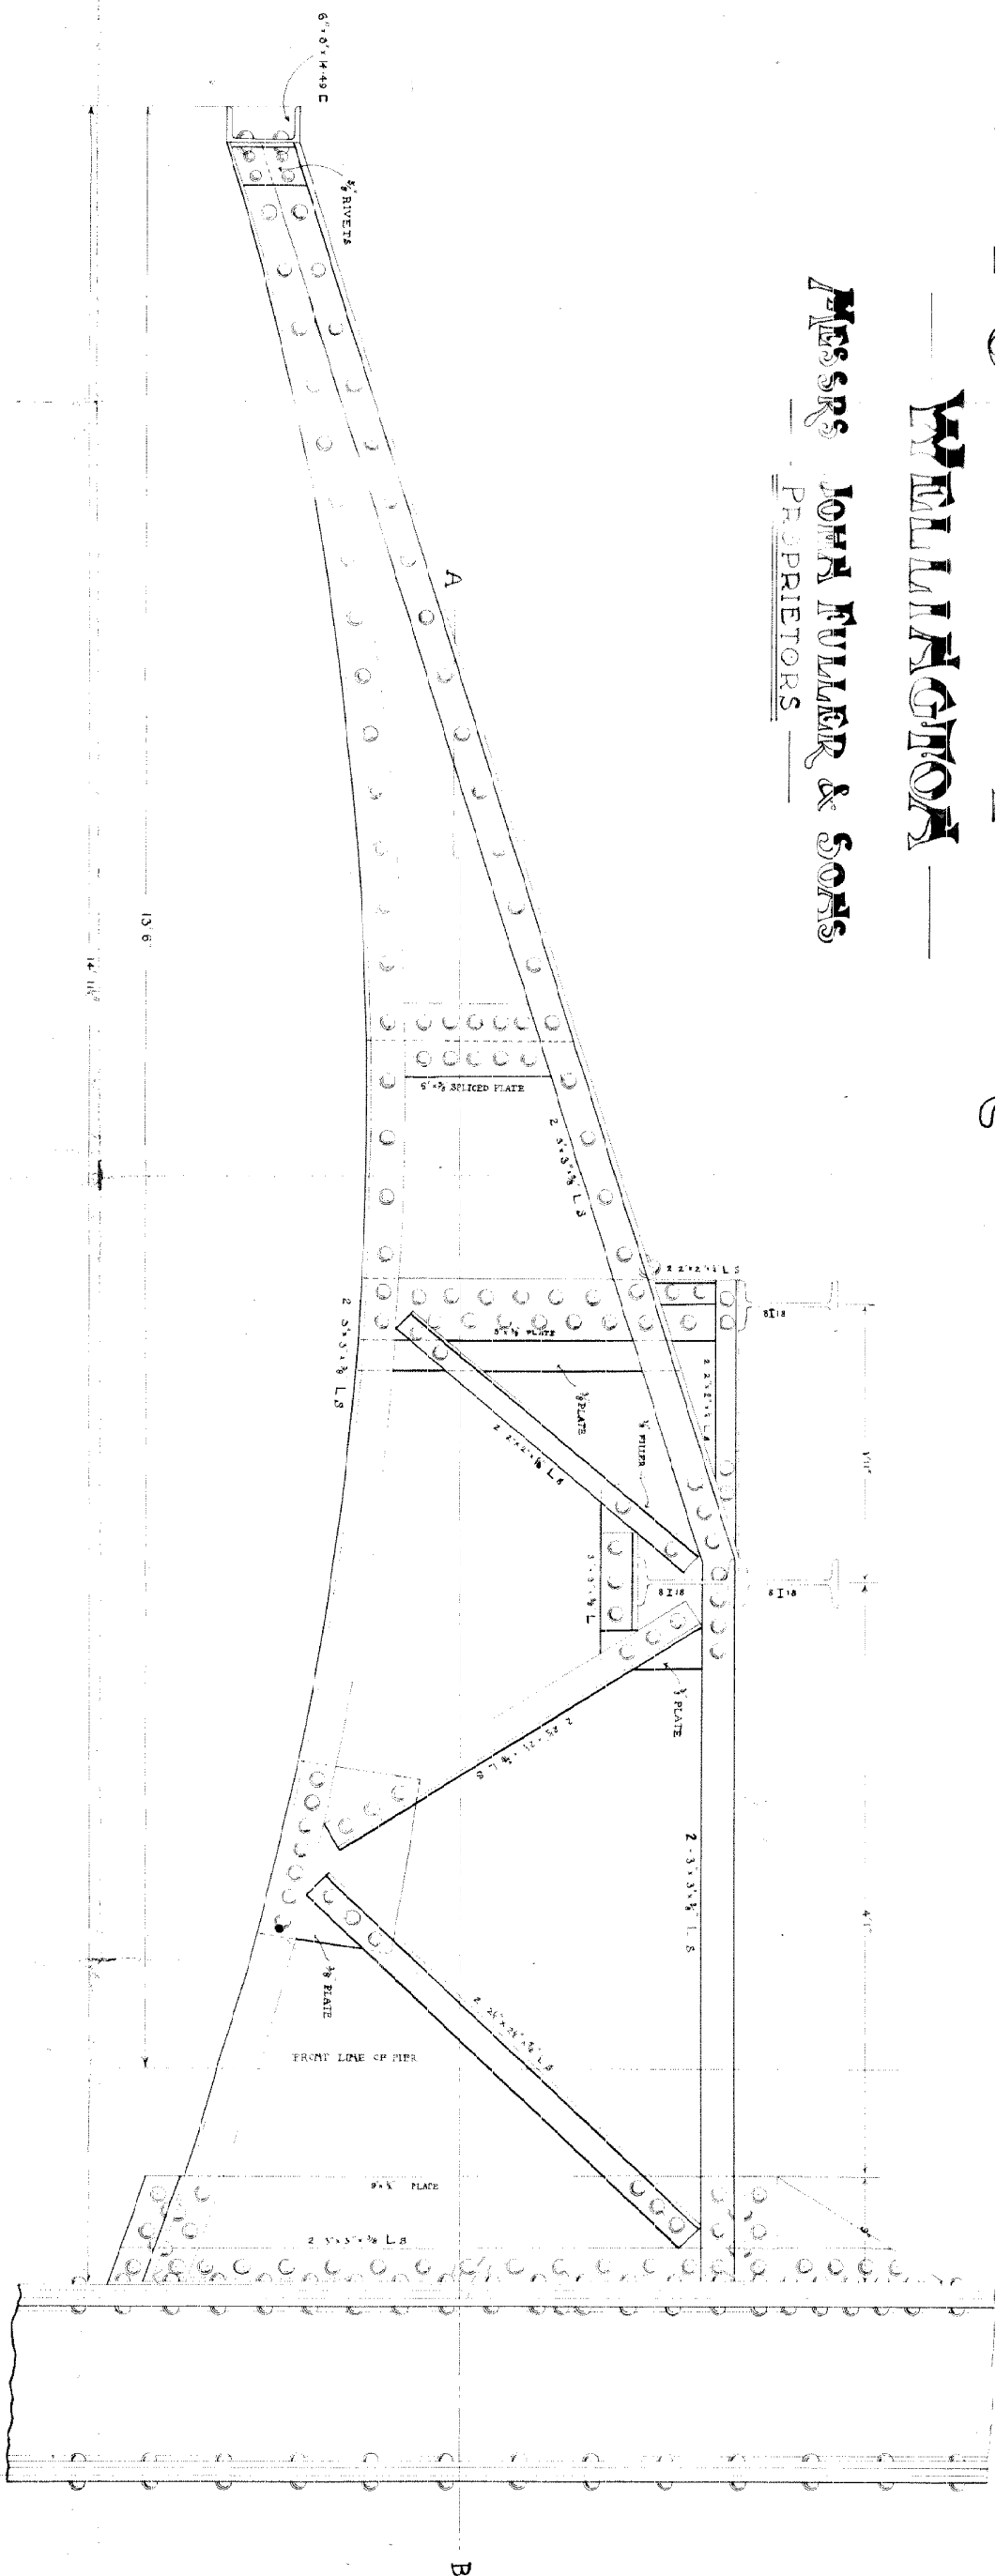

DETAIL OF CANTILEVER FOR VERANDA


SCALE 1/4" = 1 FOOT

HENRY E WHITE  
STRUCTURAL ENGINEER

PROPOSED

# Mrs. JAMES WYLLIE'S WILLIAMSON

MESSES JOHN FULLER & SONS  
PROPRIETORS

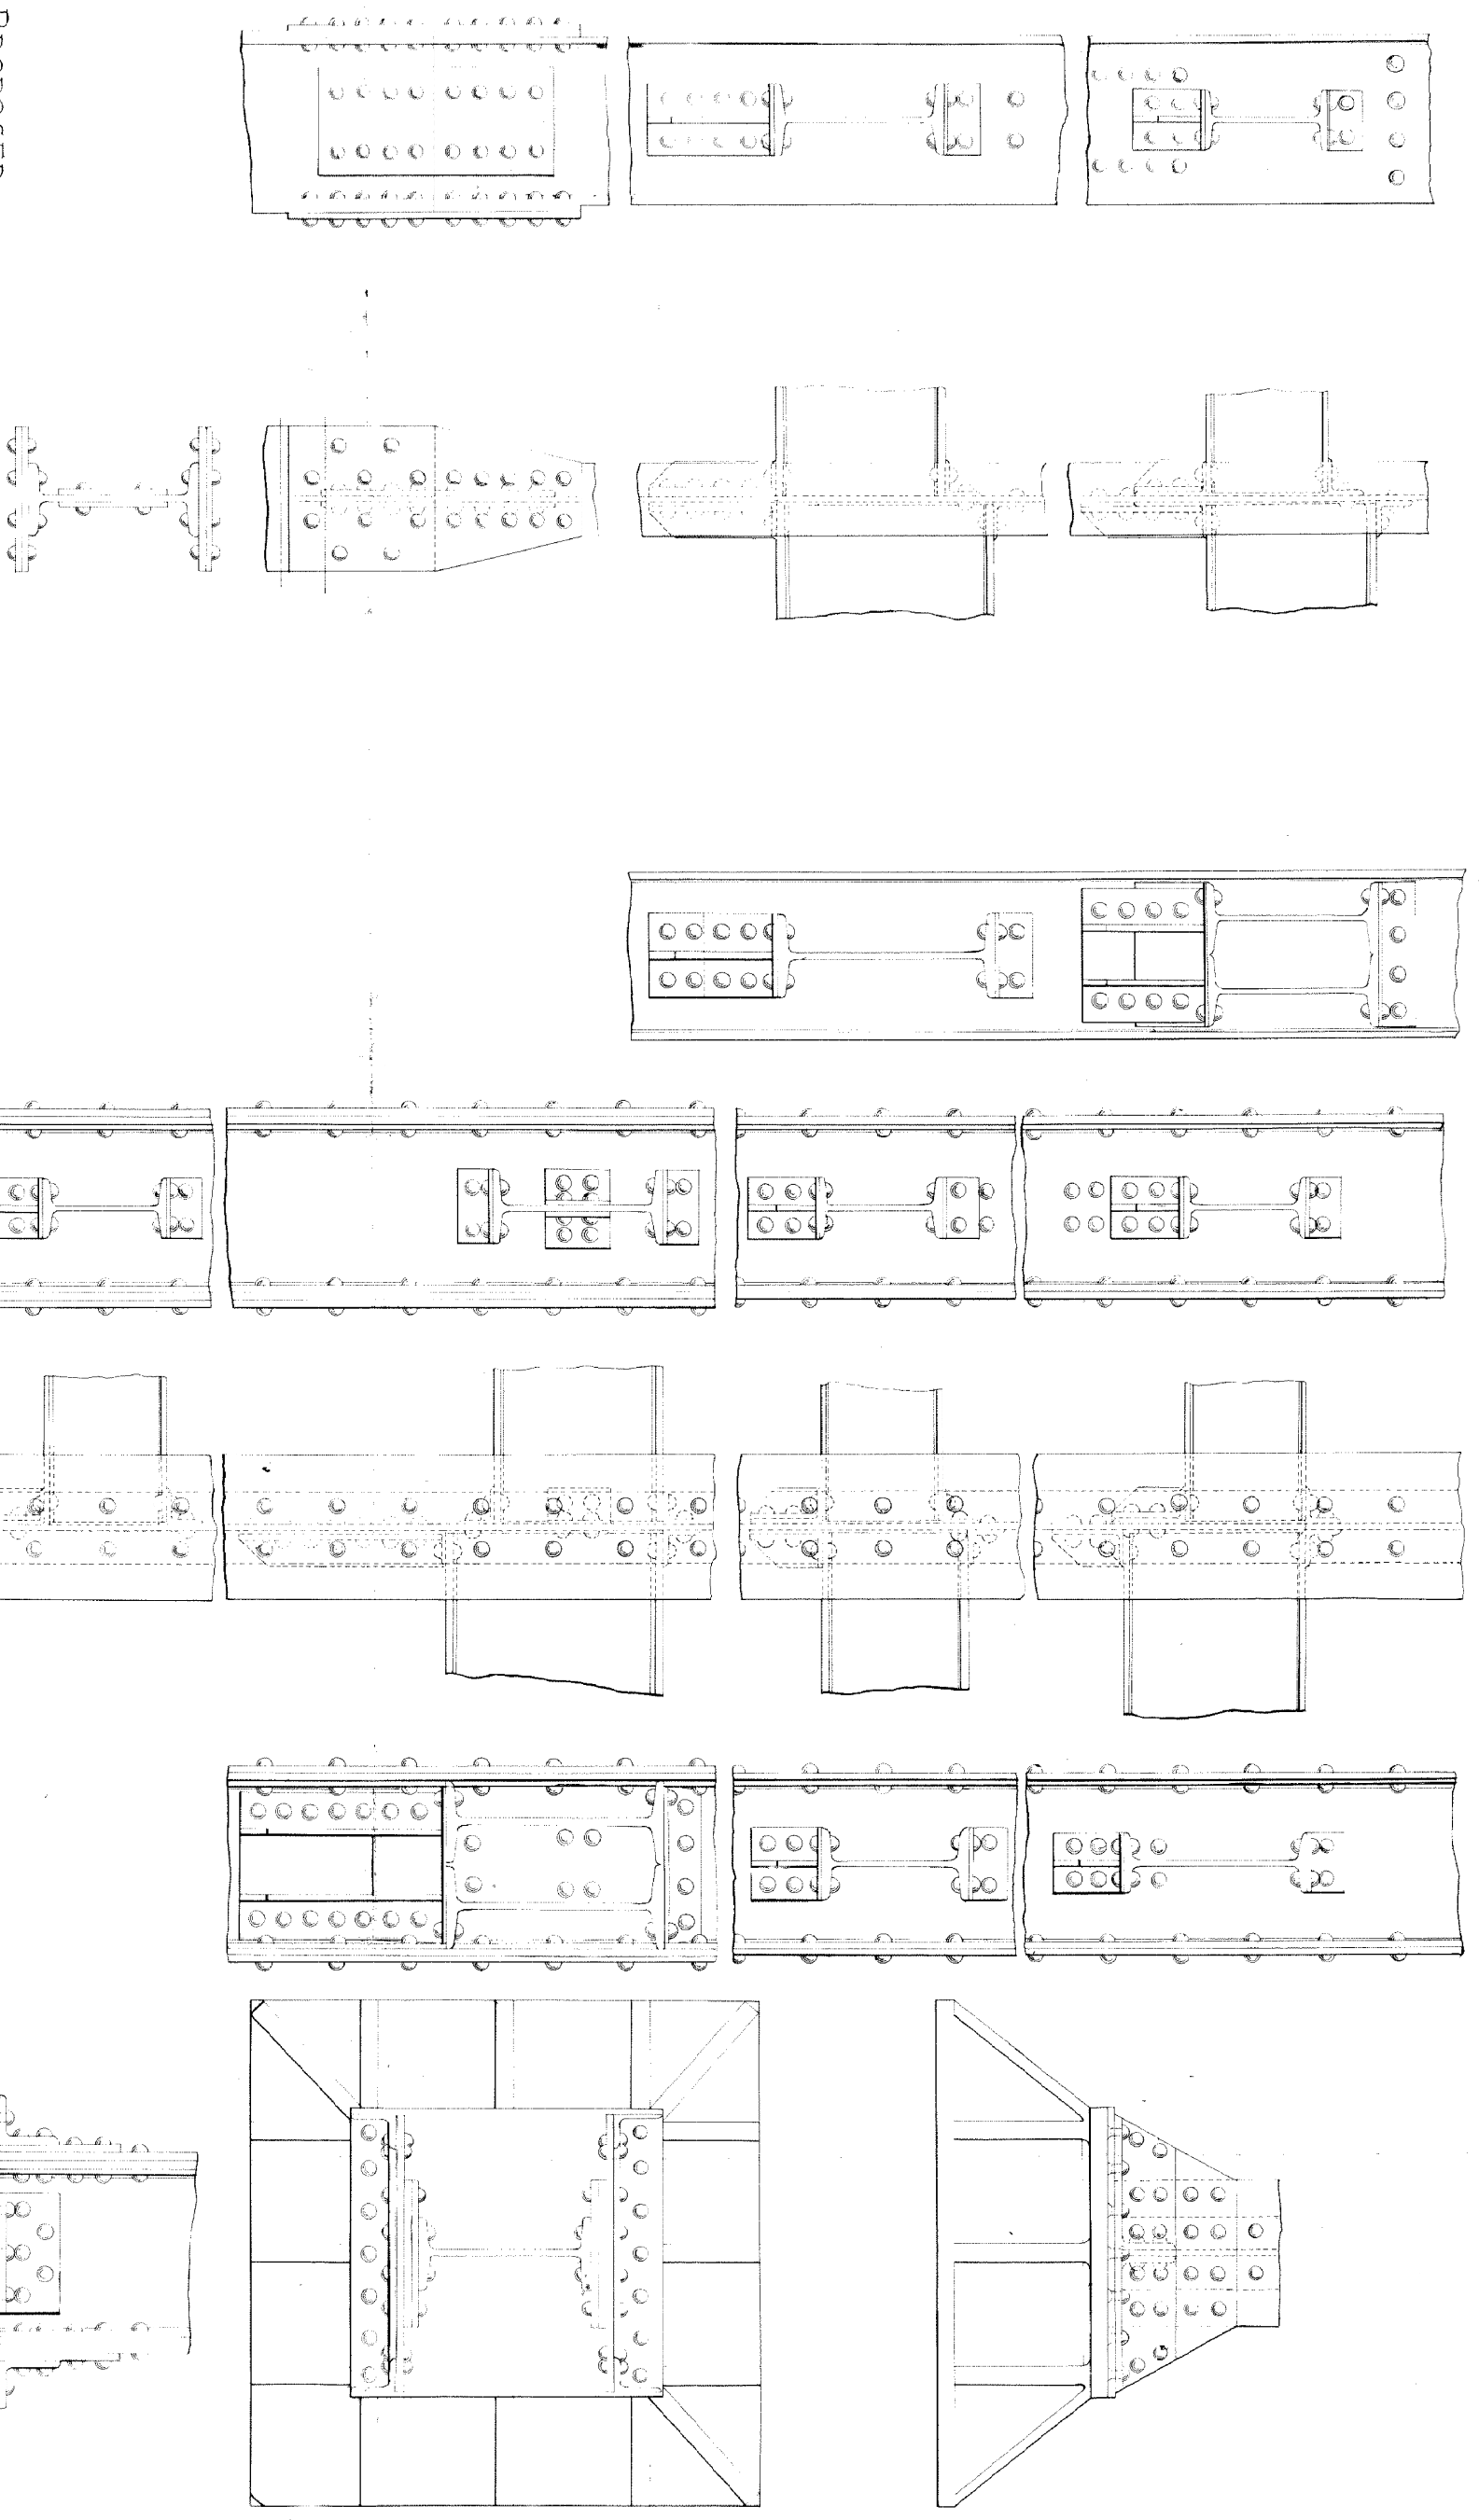

## DETAILS OF STRAIGHTENING No. 4.

TYPE OF CONNECTIONS & BASE

SCALE - 1/2 INCHES = 1 FOOT


HENRY E. WHITE  
STRUCTURAL ENGINEER

PROPOSED

Mrs. MAJESTY'S THEATRE

MEMPHIS

MESSRS JOHN FULLER & SONS  
PROPRIETORS

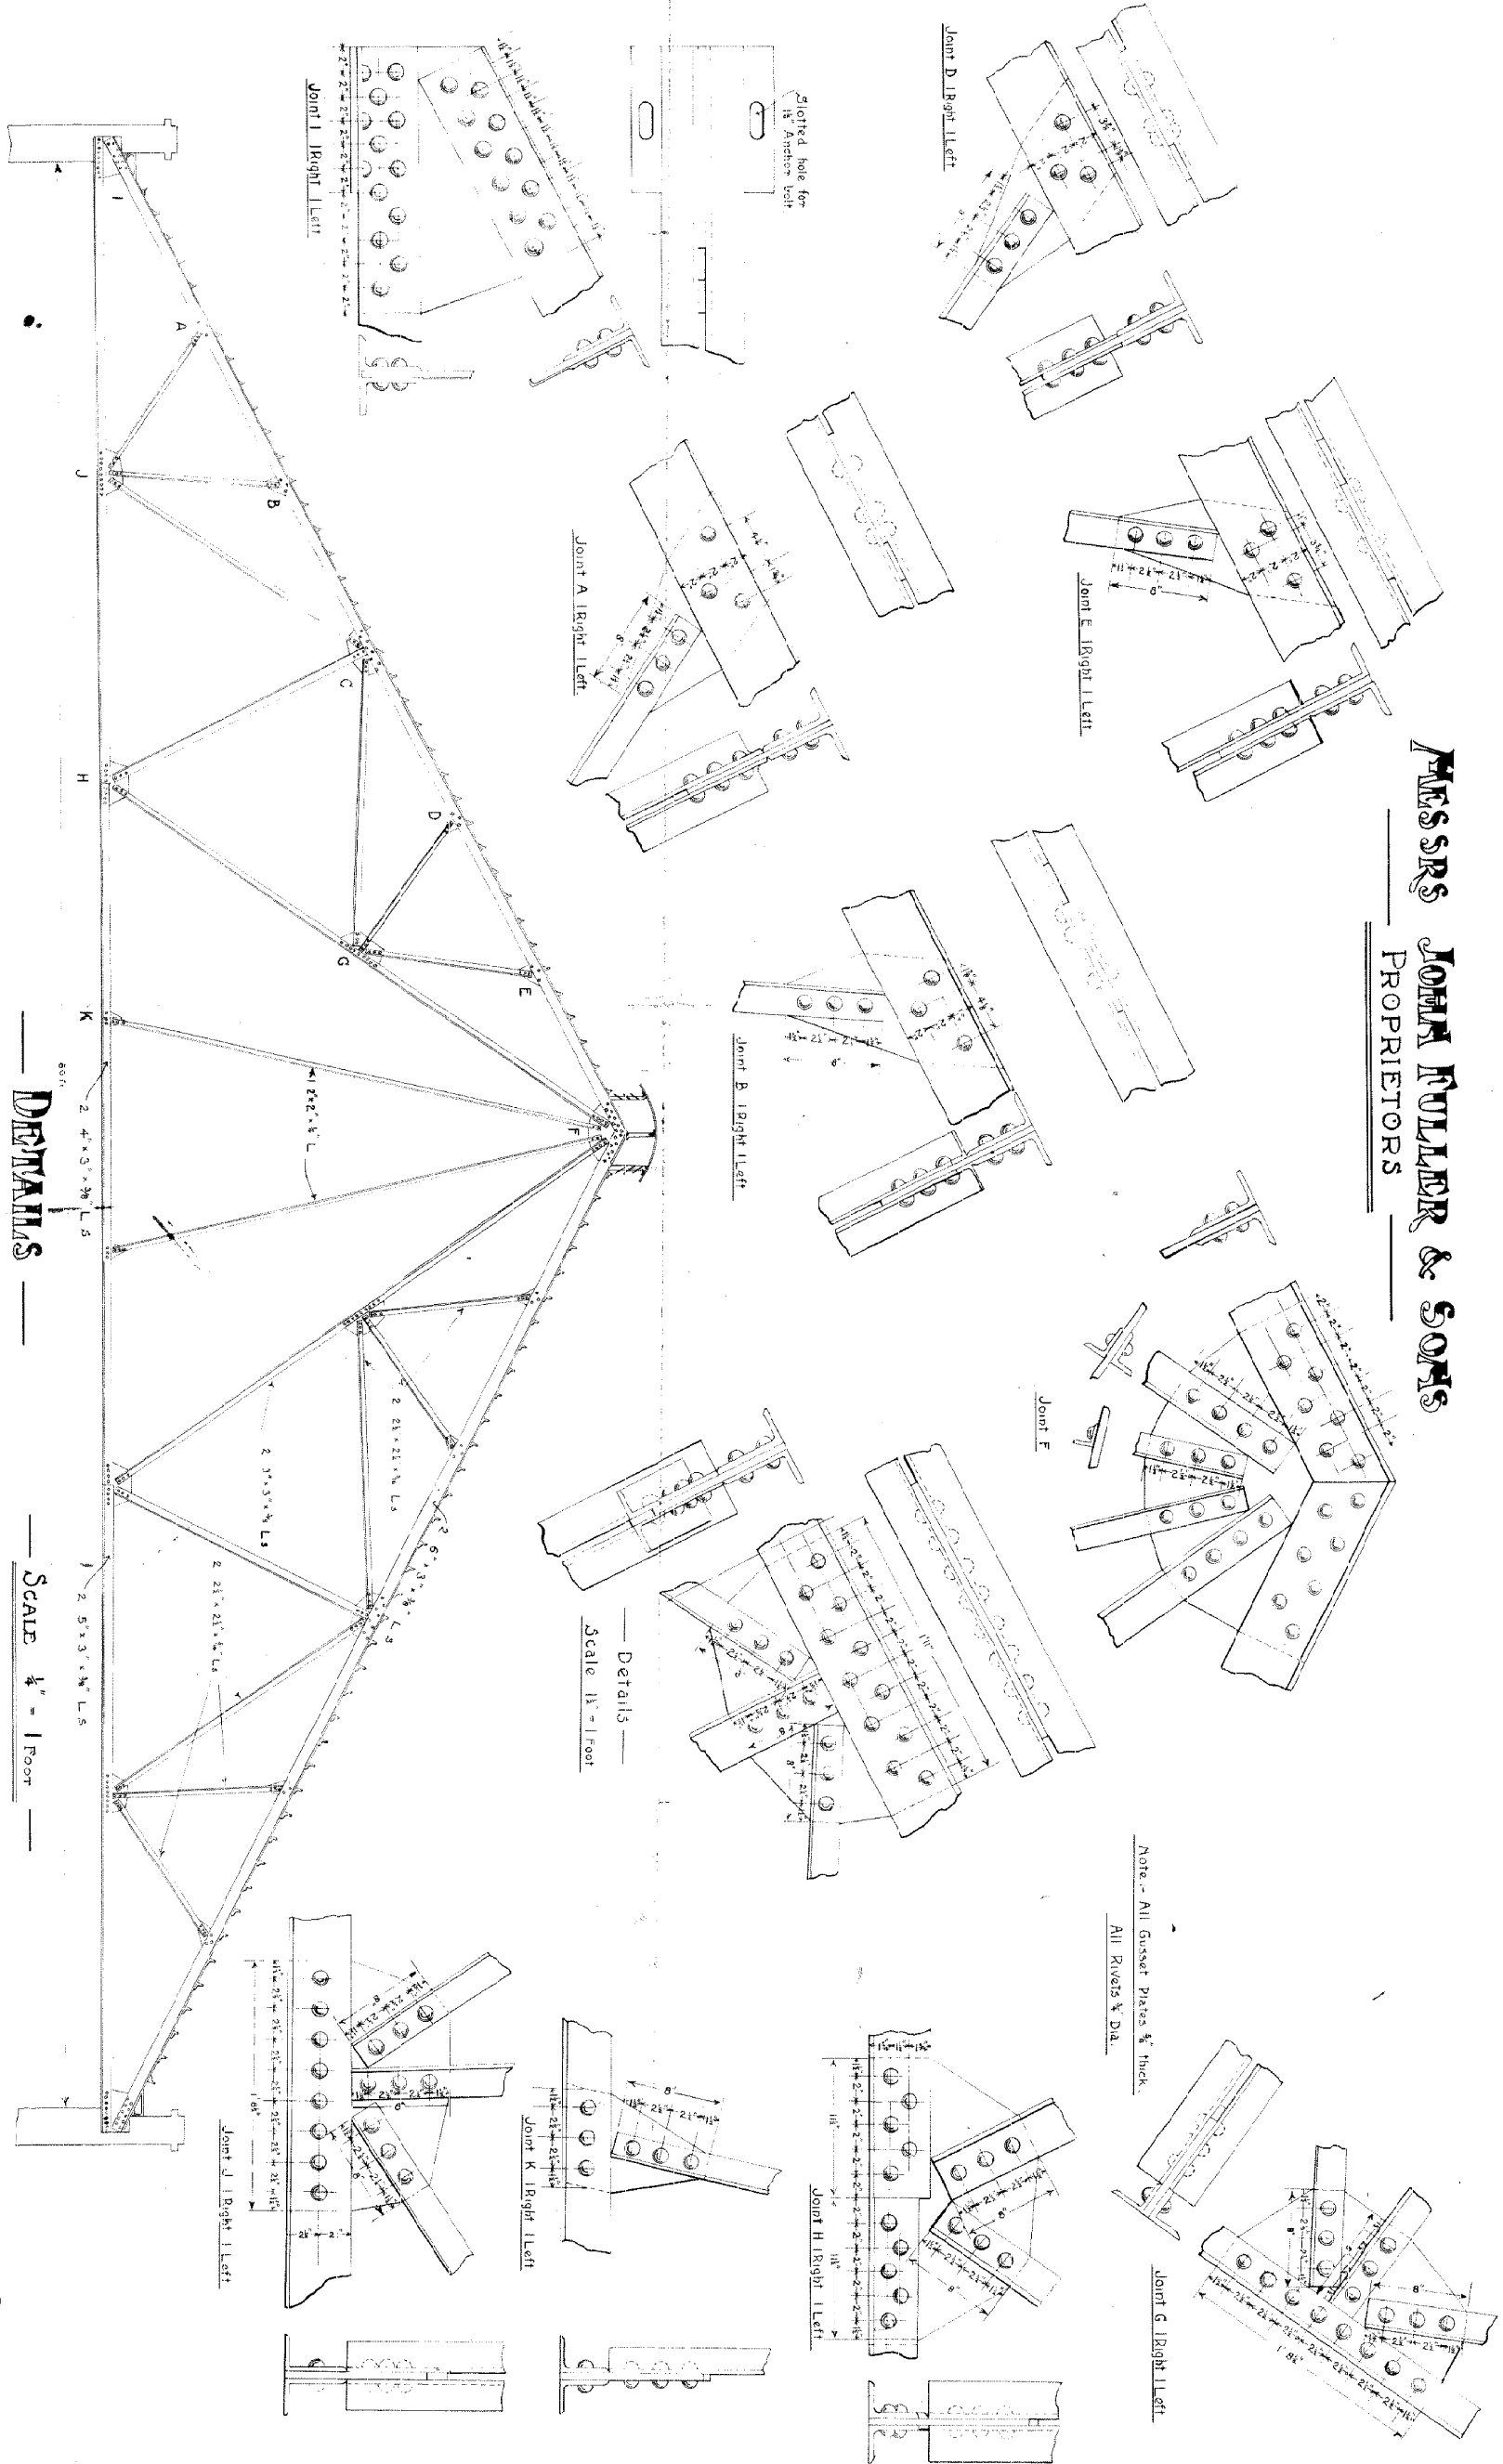

Scale 1/2" = 1 Foot

DETAILS

Scale 1/4" = 1 Foot



AUDITORIUM PRINCIPAL

HENRY E. WATTE  
STRUCTURAL ENGINEER





PROPOSED  
**HIS MAJESTY'S THEATRE**  
**WELLINGTON**  
**MESSRS JOHN FULLER & SONS**  
 PROPRIETORS

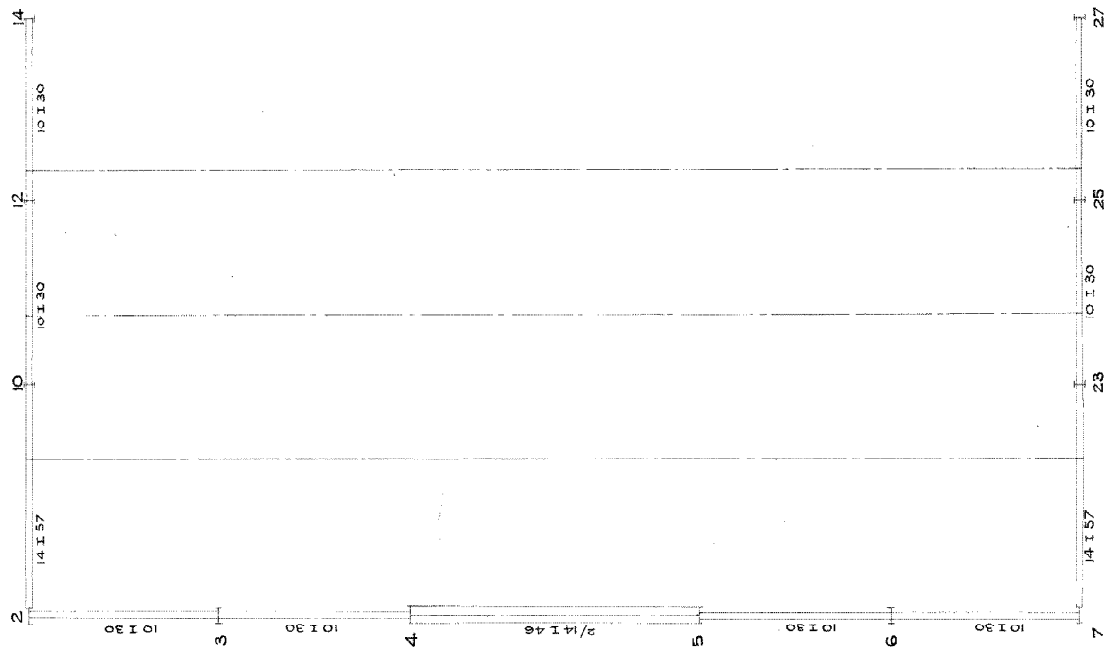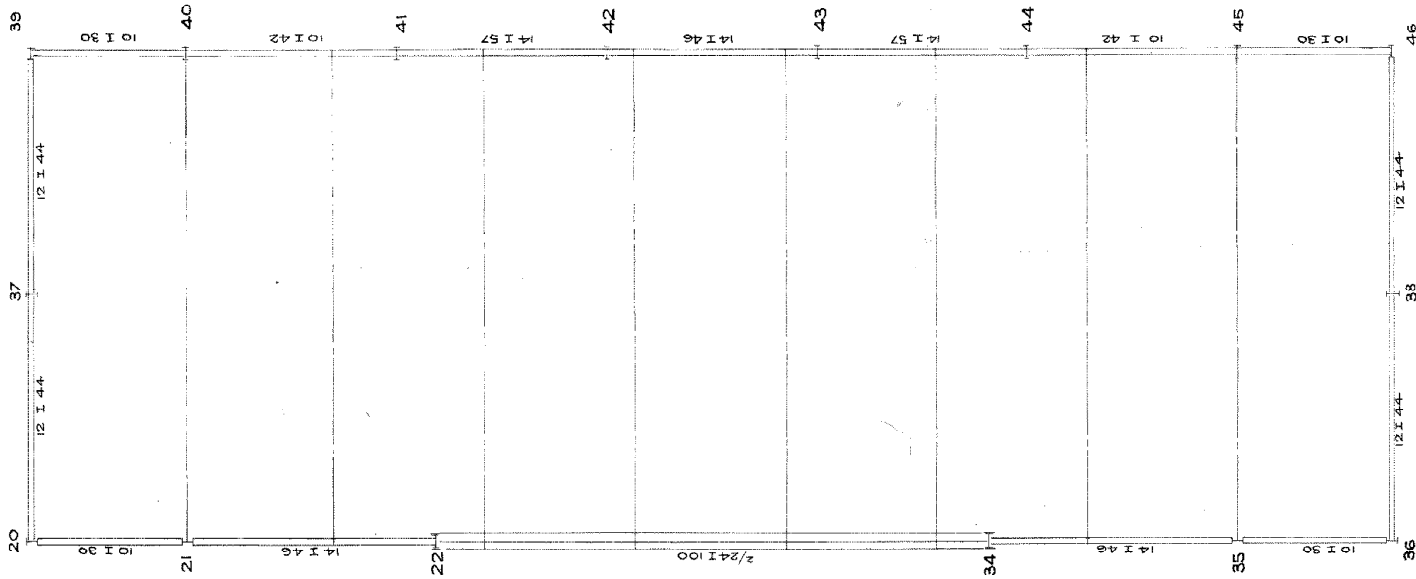

**STEEL FRAME DIAGRAMS**


— 60 FEET DATUM —

— SCALE - 1/8 INCH = 1 FOOT —

HENRY E. WHITE, —  
 STRUCTURAL ENGINEER.

PROPOSED  
**HIS MAJESTY'S THEATRE**  
**WELLINGTON**

MESSRS JOHN FULLER & SONS  
 PROPRIETORS

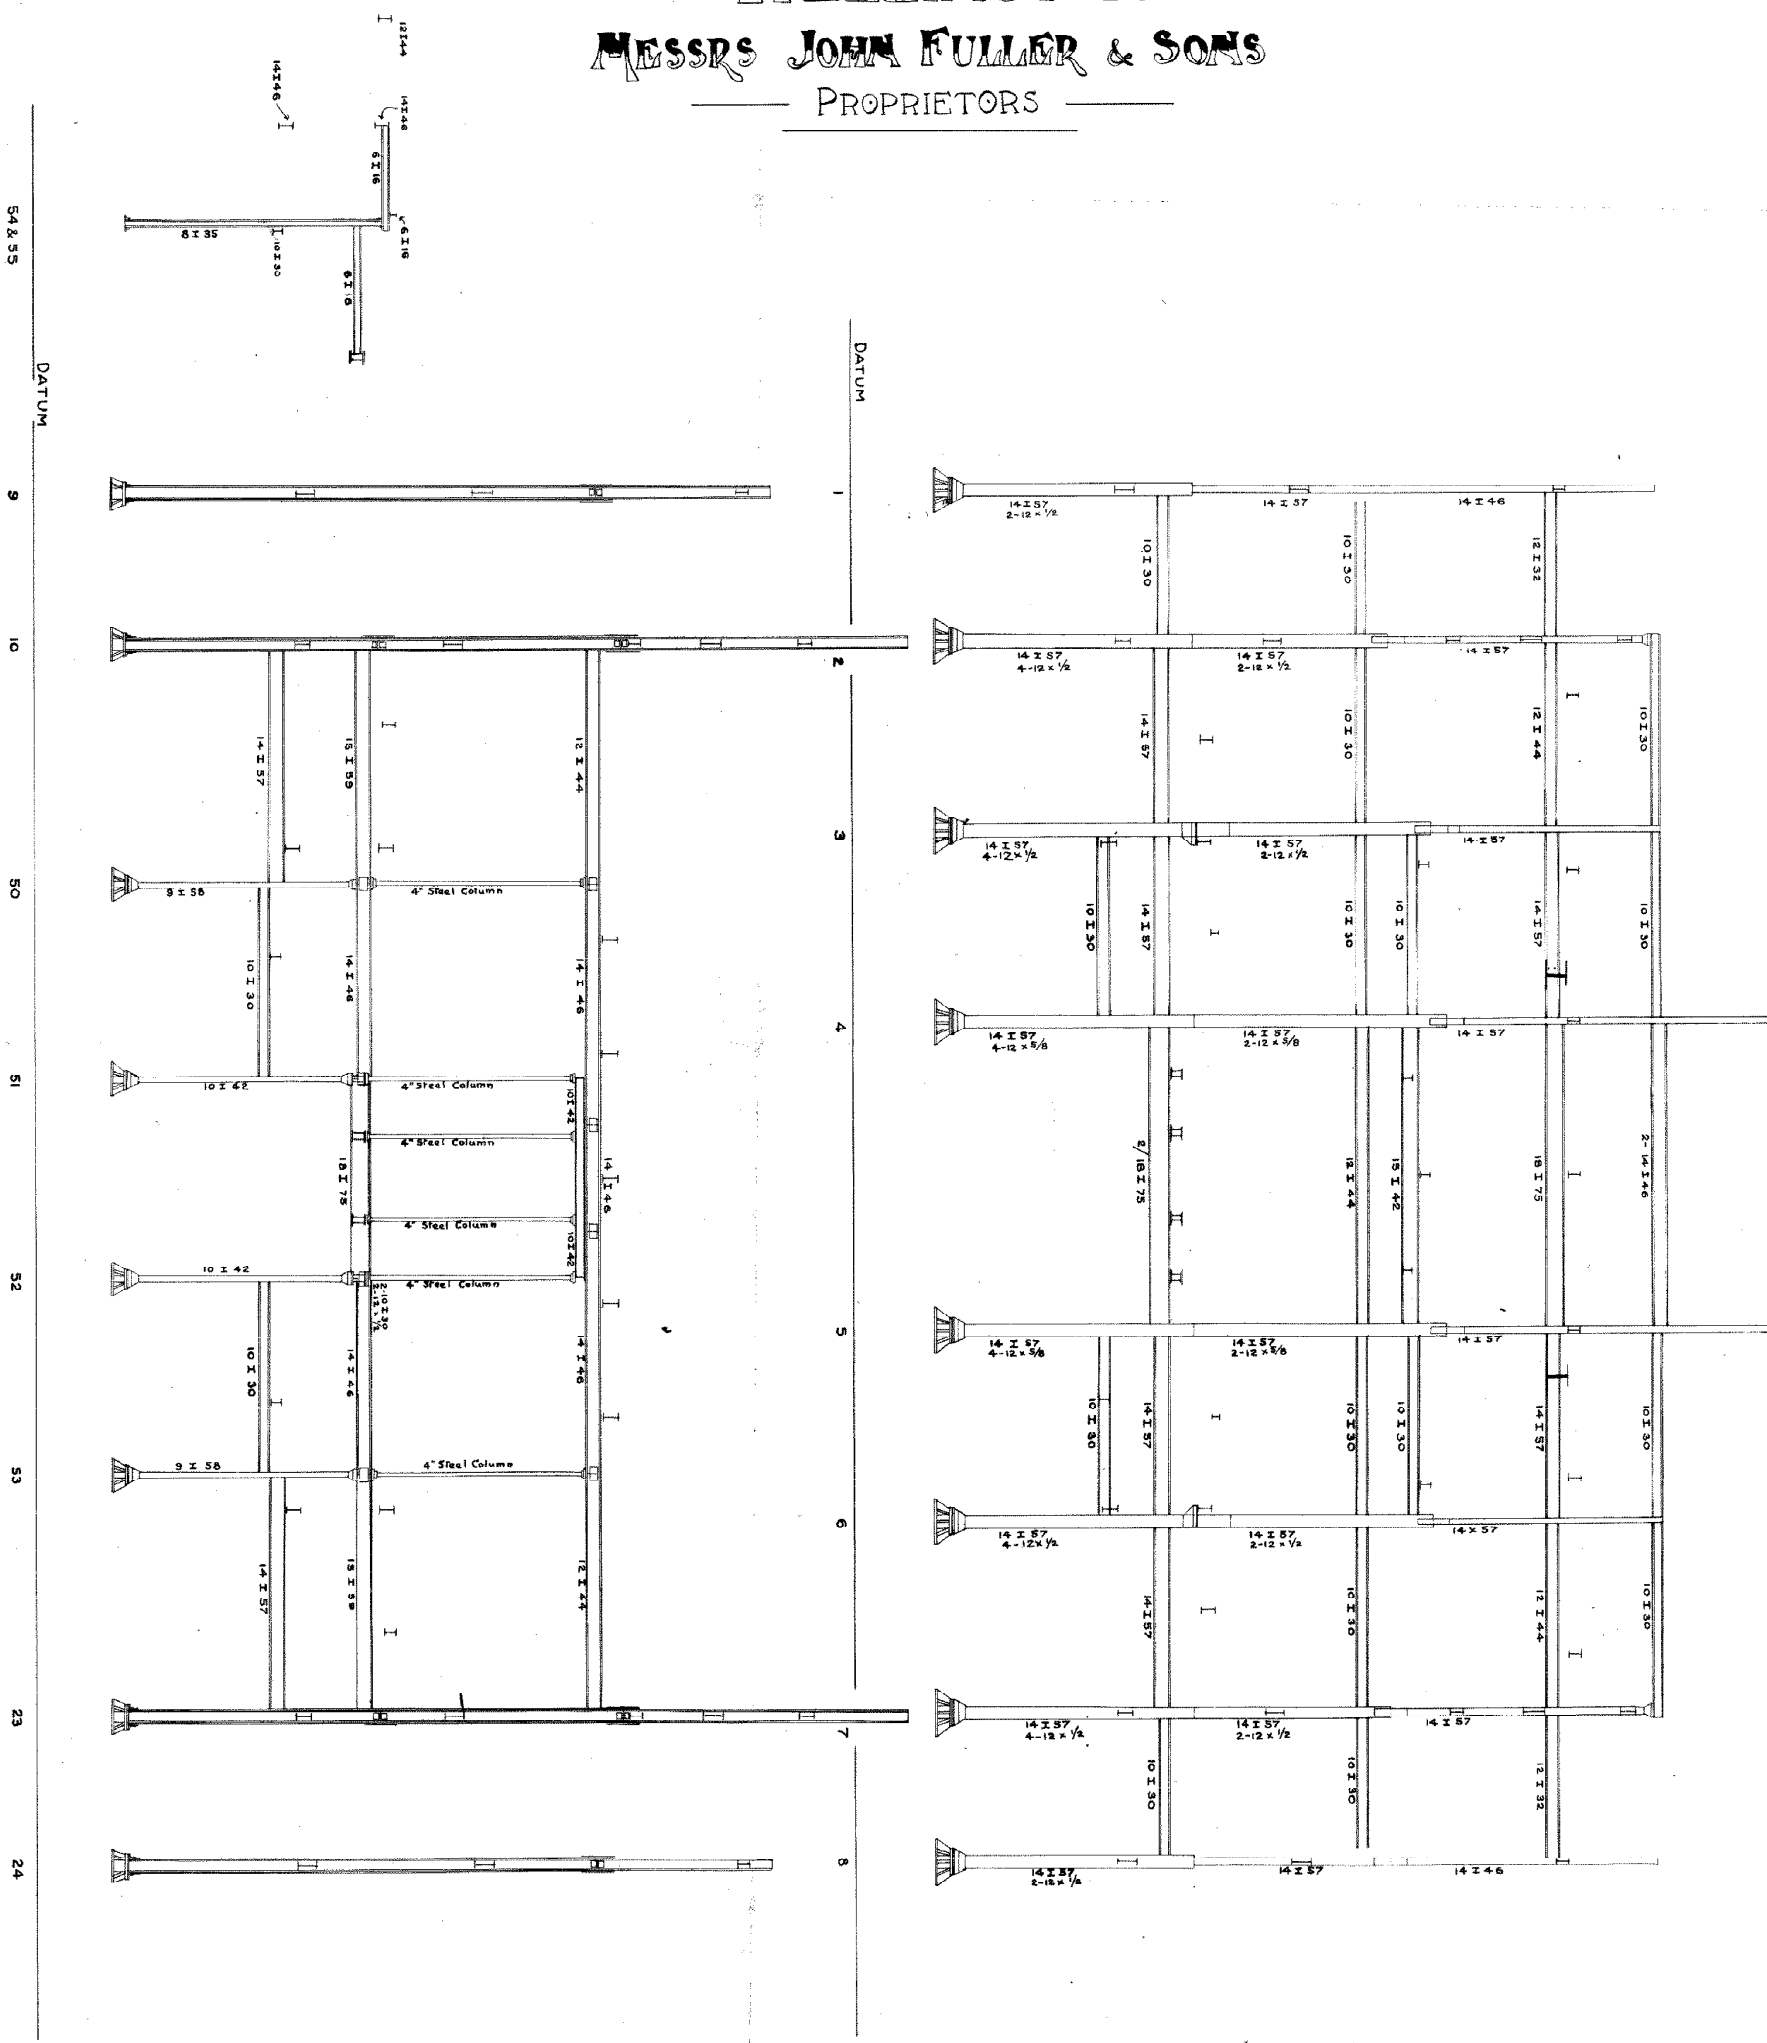



**STEEL FRAME DIAGRAM**

— SCALE  $\frac{1}{8}$  INCH = 1 FOOT —

HENRY E. WHITE,  
 STRUCTURAL ENGINEER.

PROPOSED  
**HIS MAJESTY'S THEATRE**  
**WELLINGTON**

MESSRS JOHN FULLER & SONS  
 PROPRIETORS

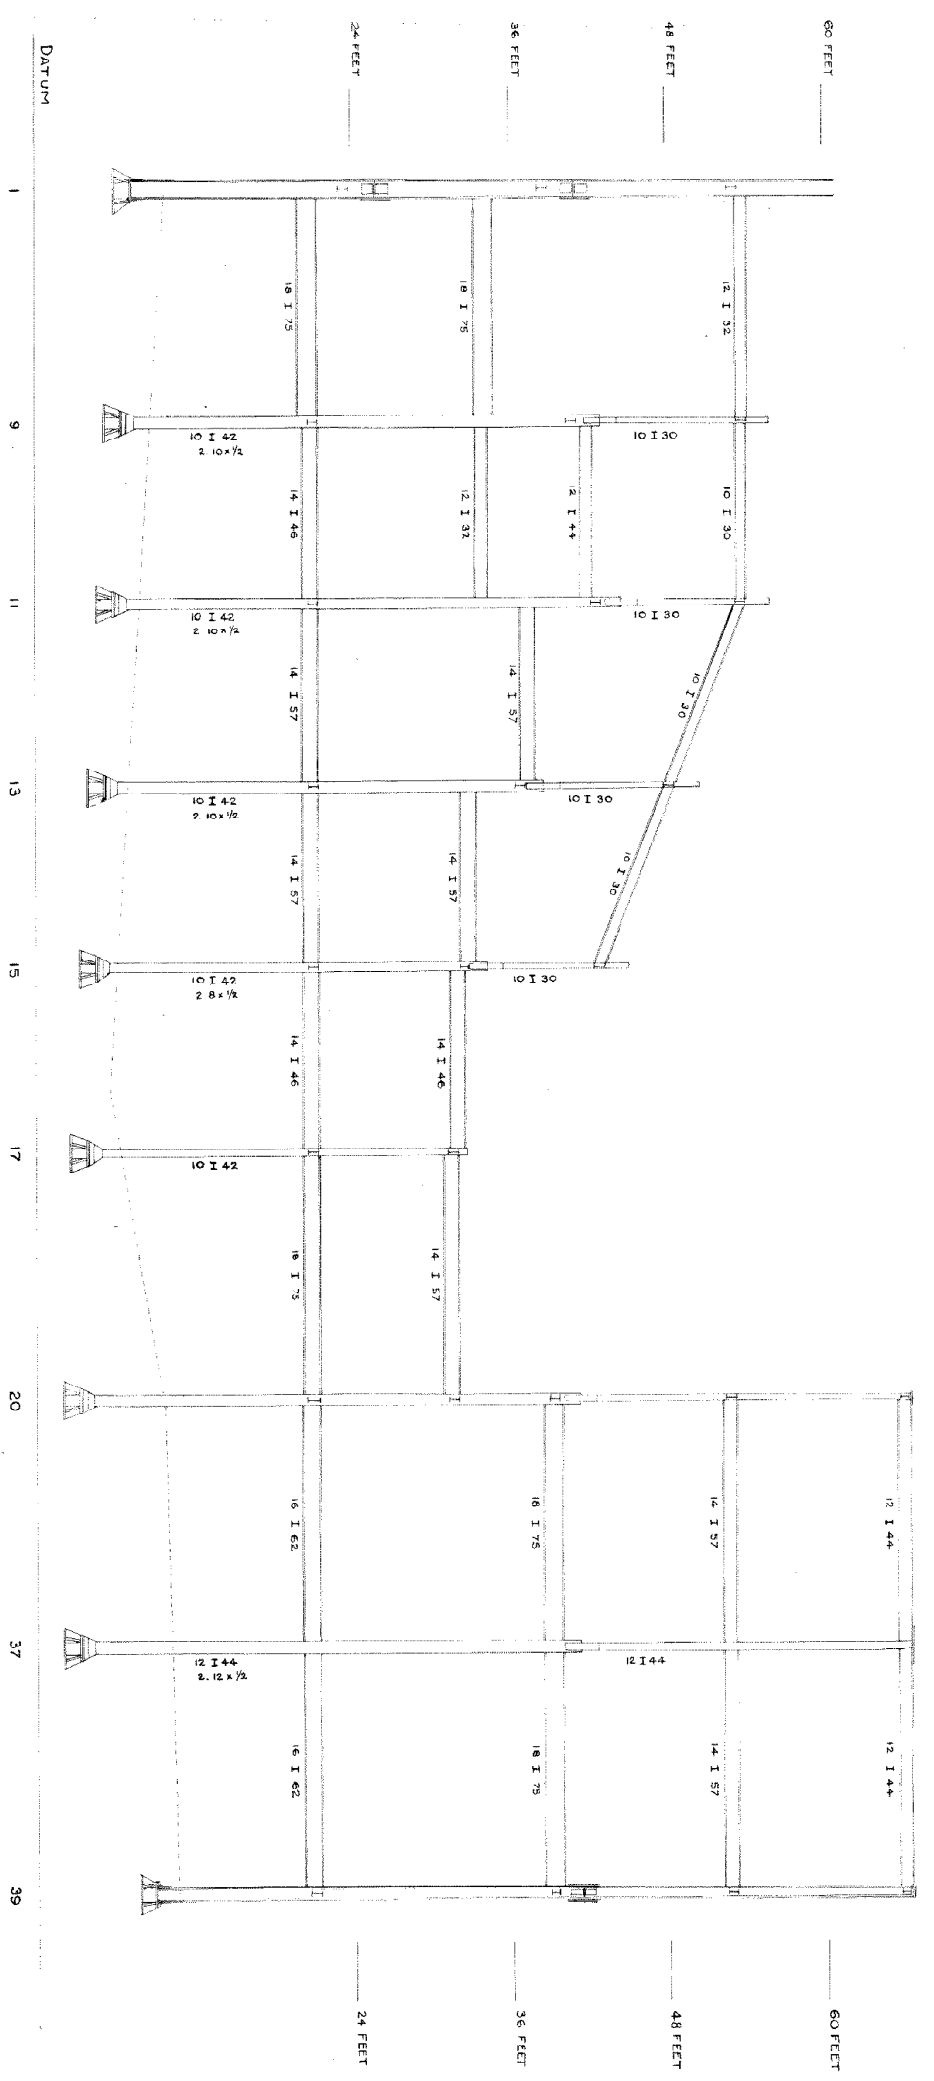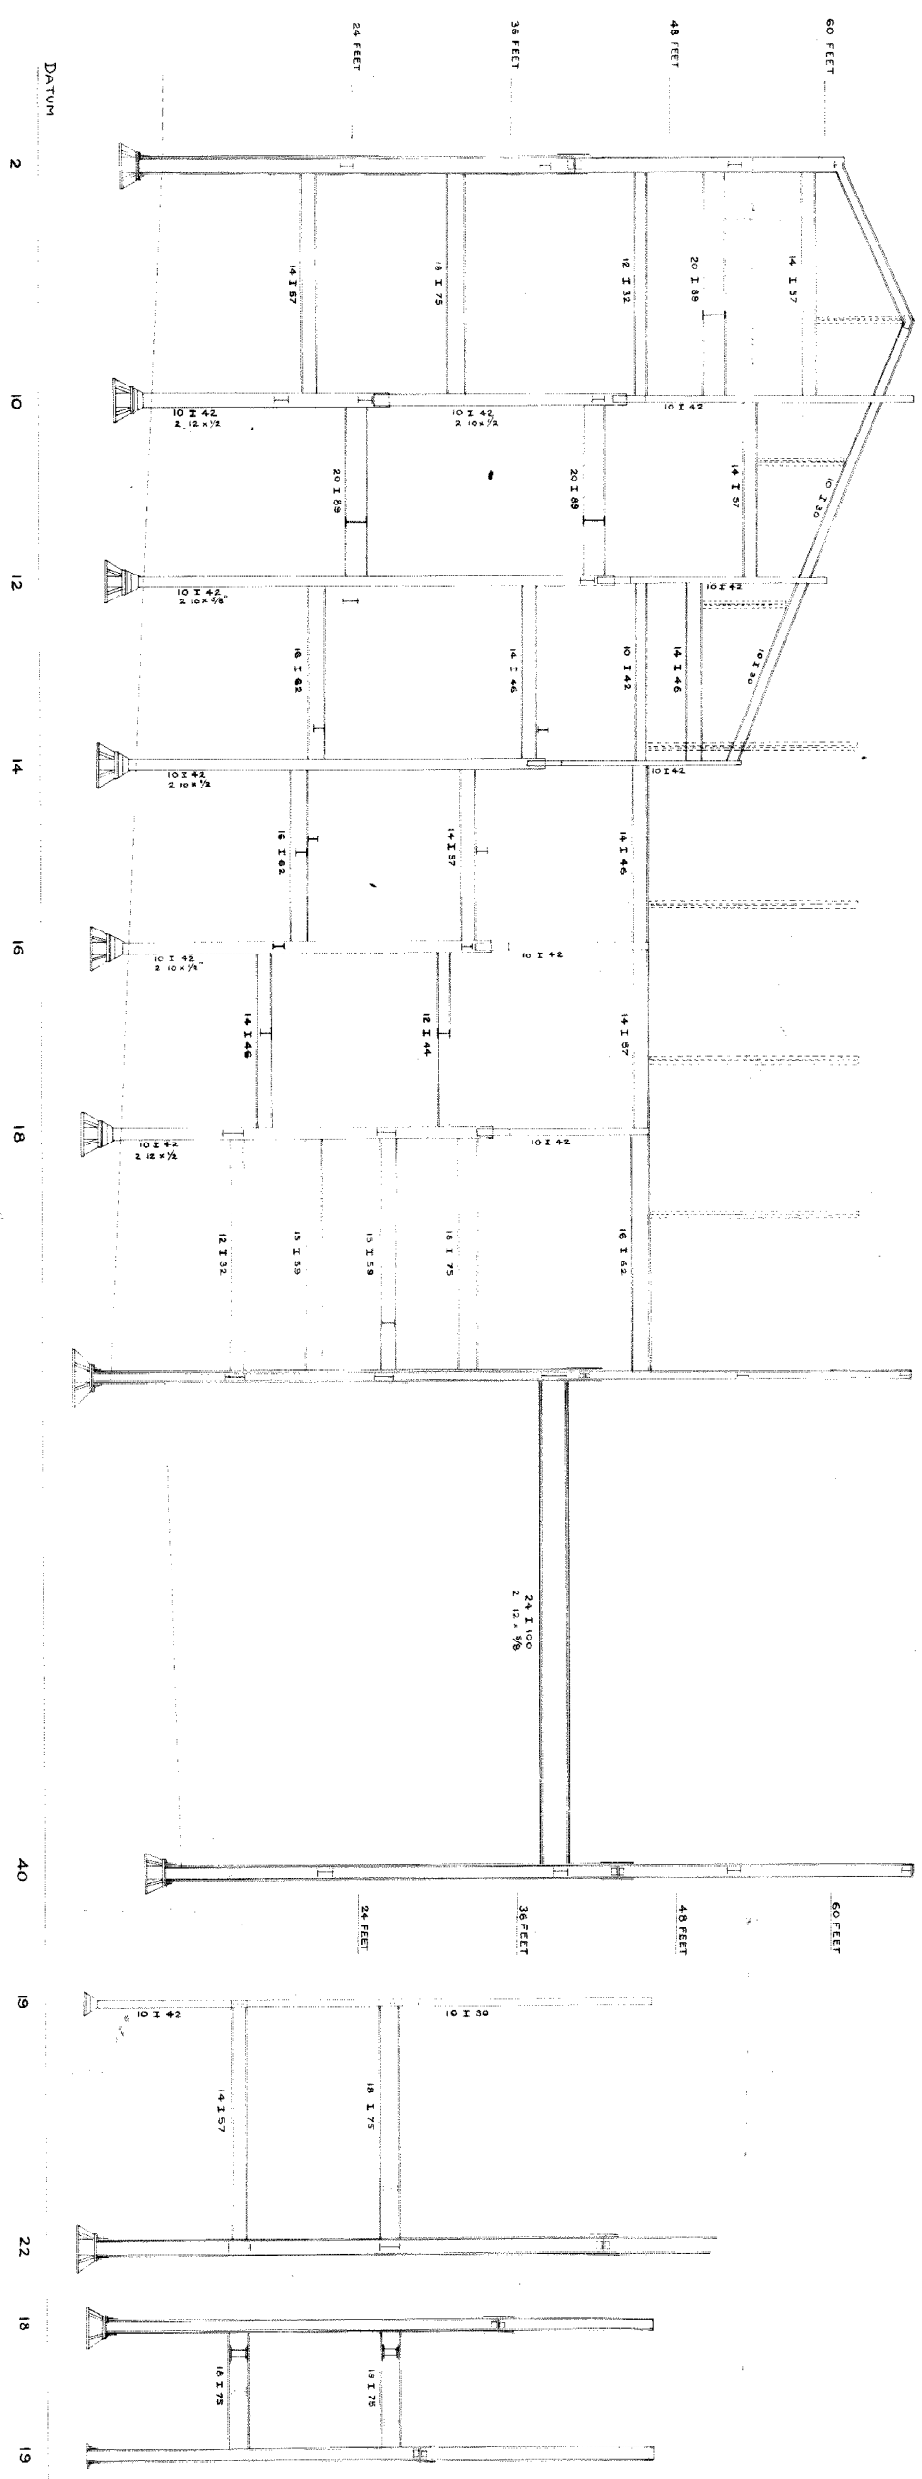

**ELEVATIONS**  
**STEEL FRAMING**


SCALE - 1/8 INCH = 1 FOOT

HENRY E. WHITE,  
 STRUCTURAL ENGINEER.


# Mrs MacESTRY'S MANIFACTURE

PROPOSED  
 MESSRS JOHN FULLER & SONS  
 PROPRIETORS


CIRCLE

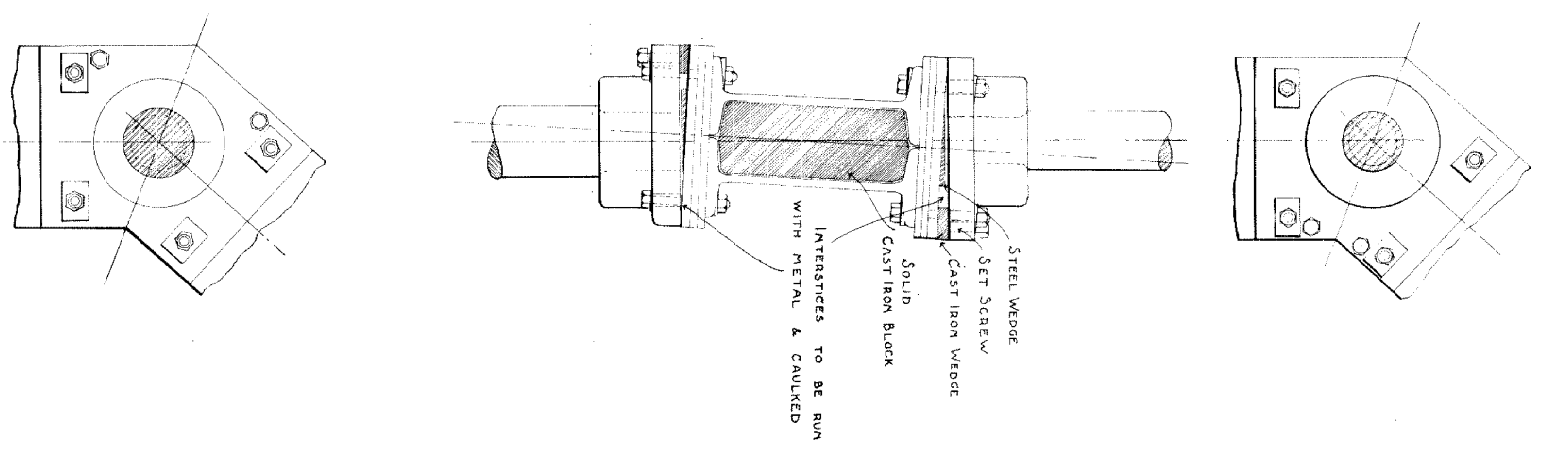

DETAILS OF JOINTS  
 ON CENTRE COLUMNS & GIRDERS  
 SCALE:- 1/2" = 1 FOOT

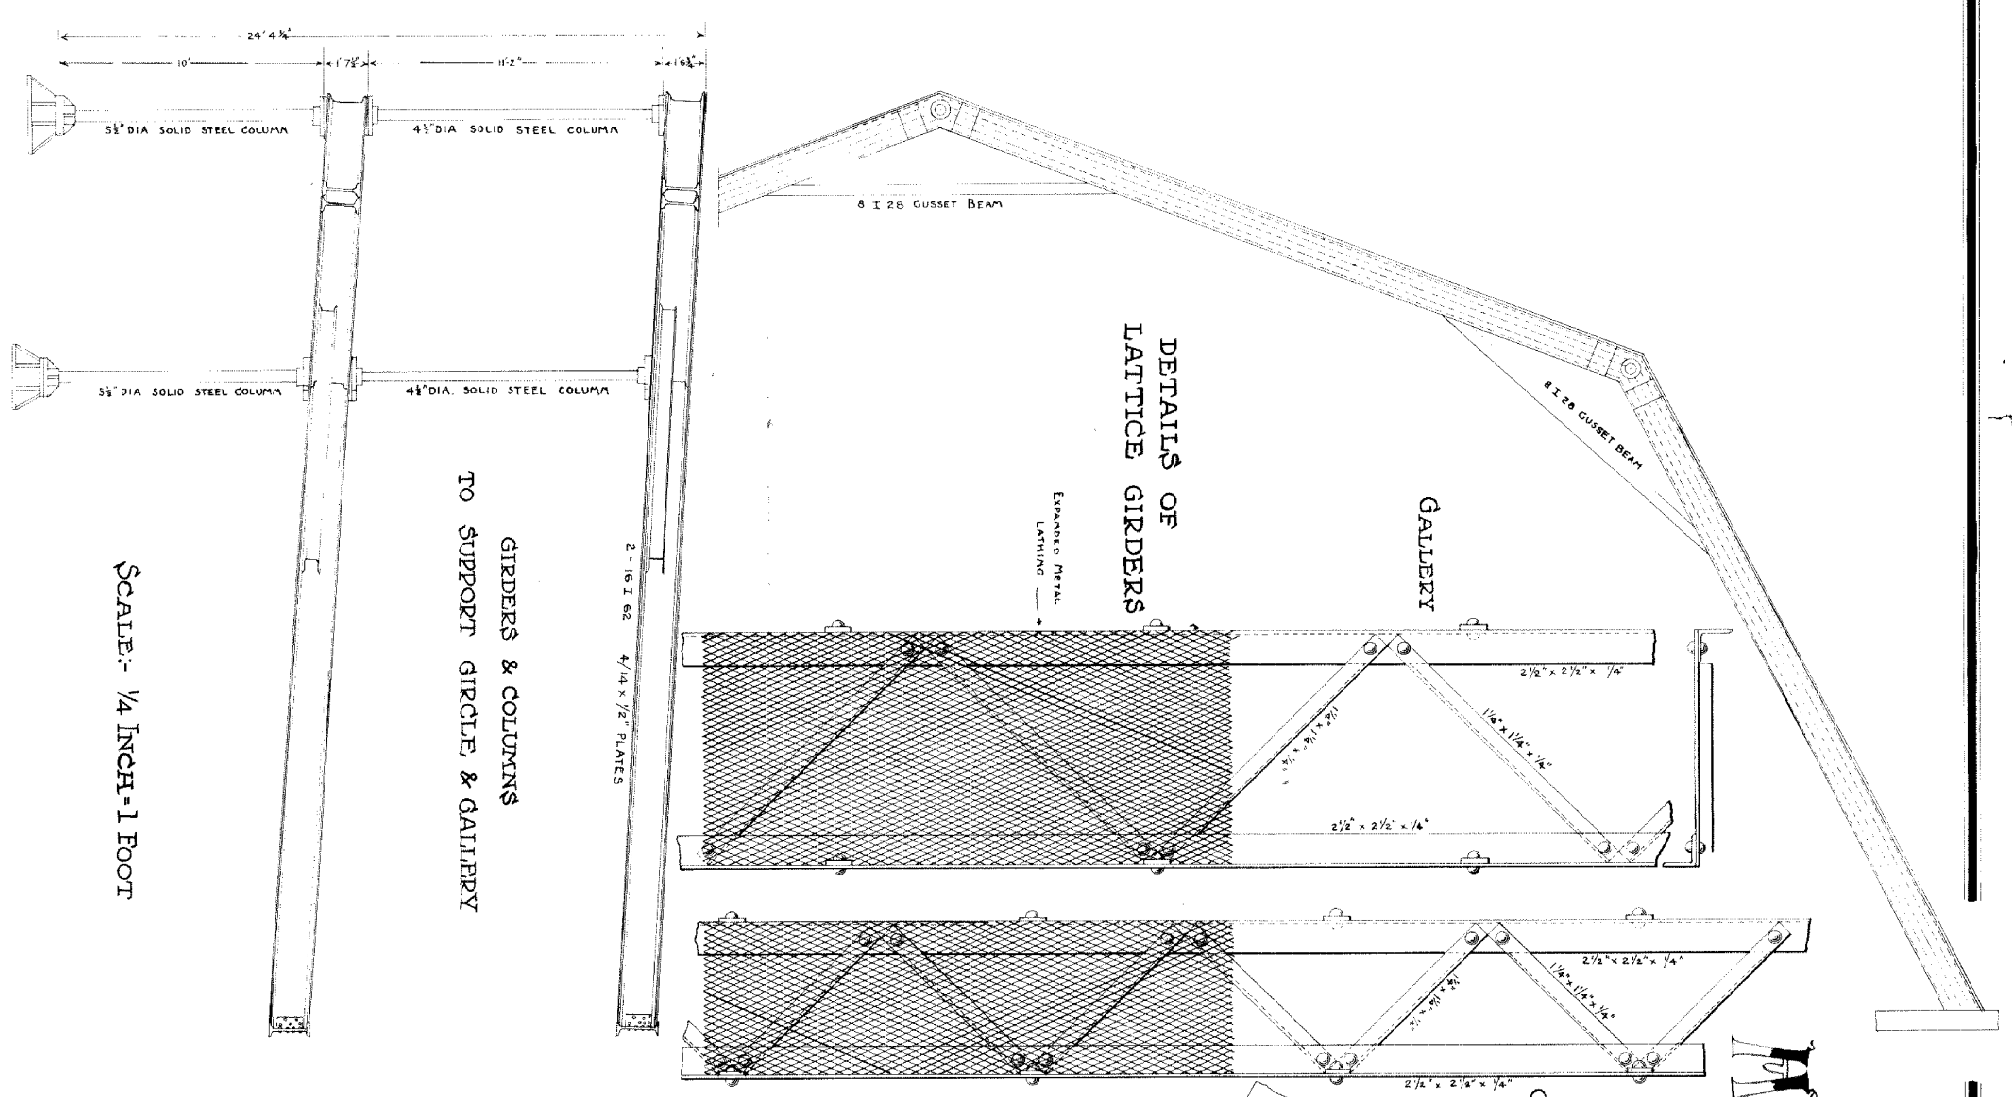

SCALE:- 1/4 INCH = 1 FOOT

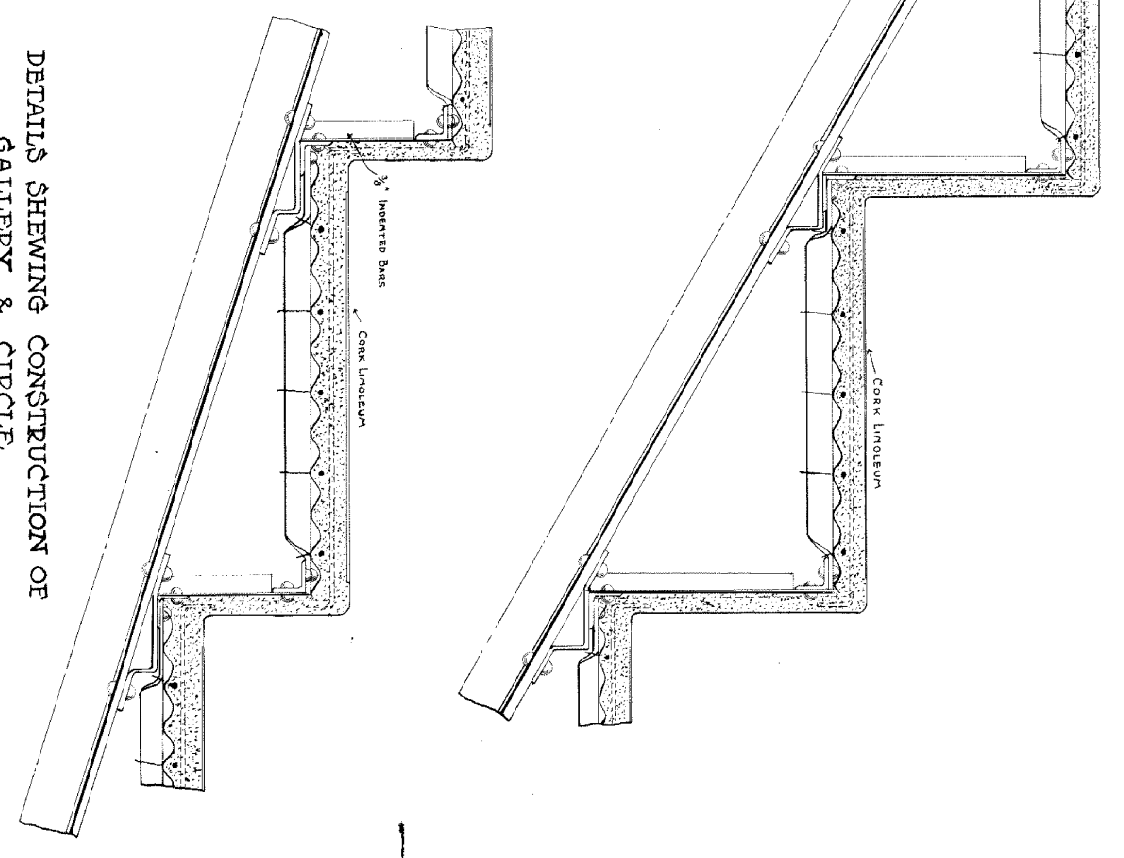

DETAILS SHEWING CONSTRUCTION OF  
 GALLEARY & CIRCLE  
 SCALE:- 1/2" = 1 FOOT


HENRY E. WHITE,  
 STRUCTURAL ENGINEER.

# PROPOSED


# MESSEY'S PATENT

# MILLINGTON

MESSEY, JOHNSON & SONS  
 PROPRIETORS

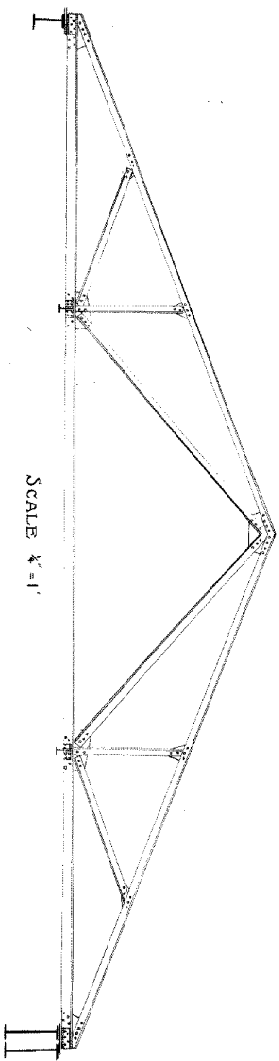

NOTE: ALL GUSSETS 3/8\"/>

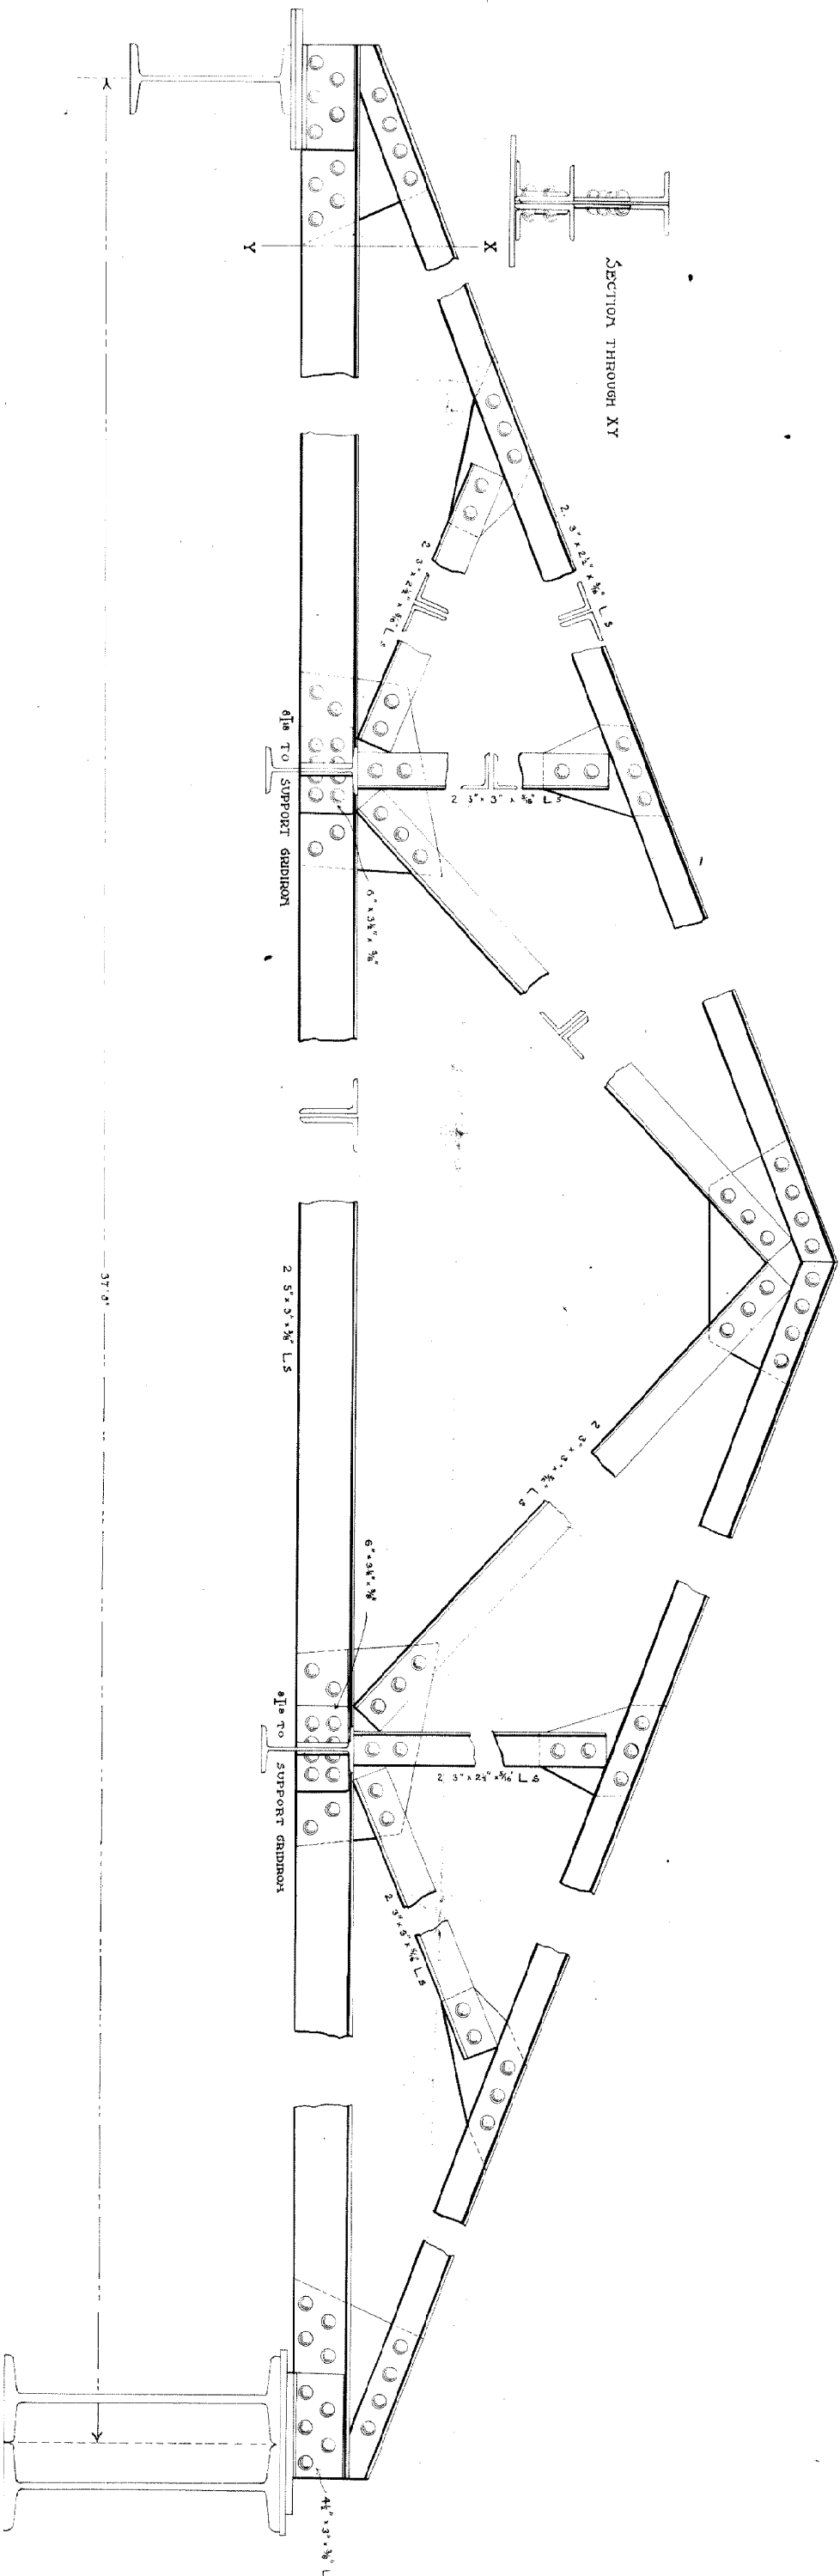


DETAIL OF STAGE ROOF TRUSS

SCALE 1/4\"/>

HENDY E. WAITE —  
 STRUCTURAL ENGINEER.

PROPOSED  
**Majesty's Theatre**  
**WELLINGTON**  
 MESSRS JOHN FULLER & SONS  
 PROPRIETORS

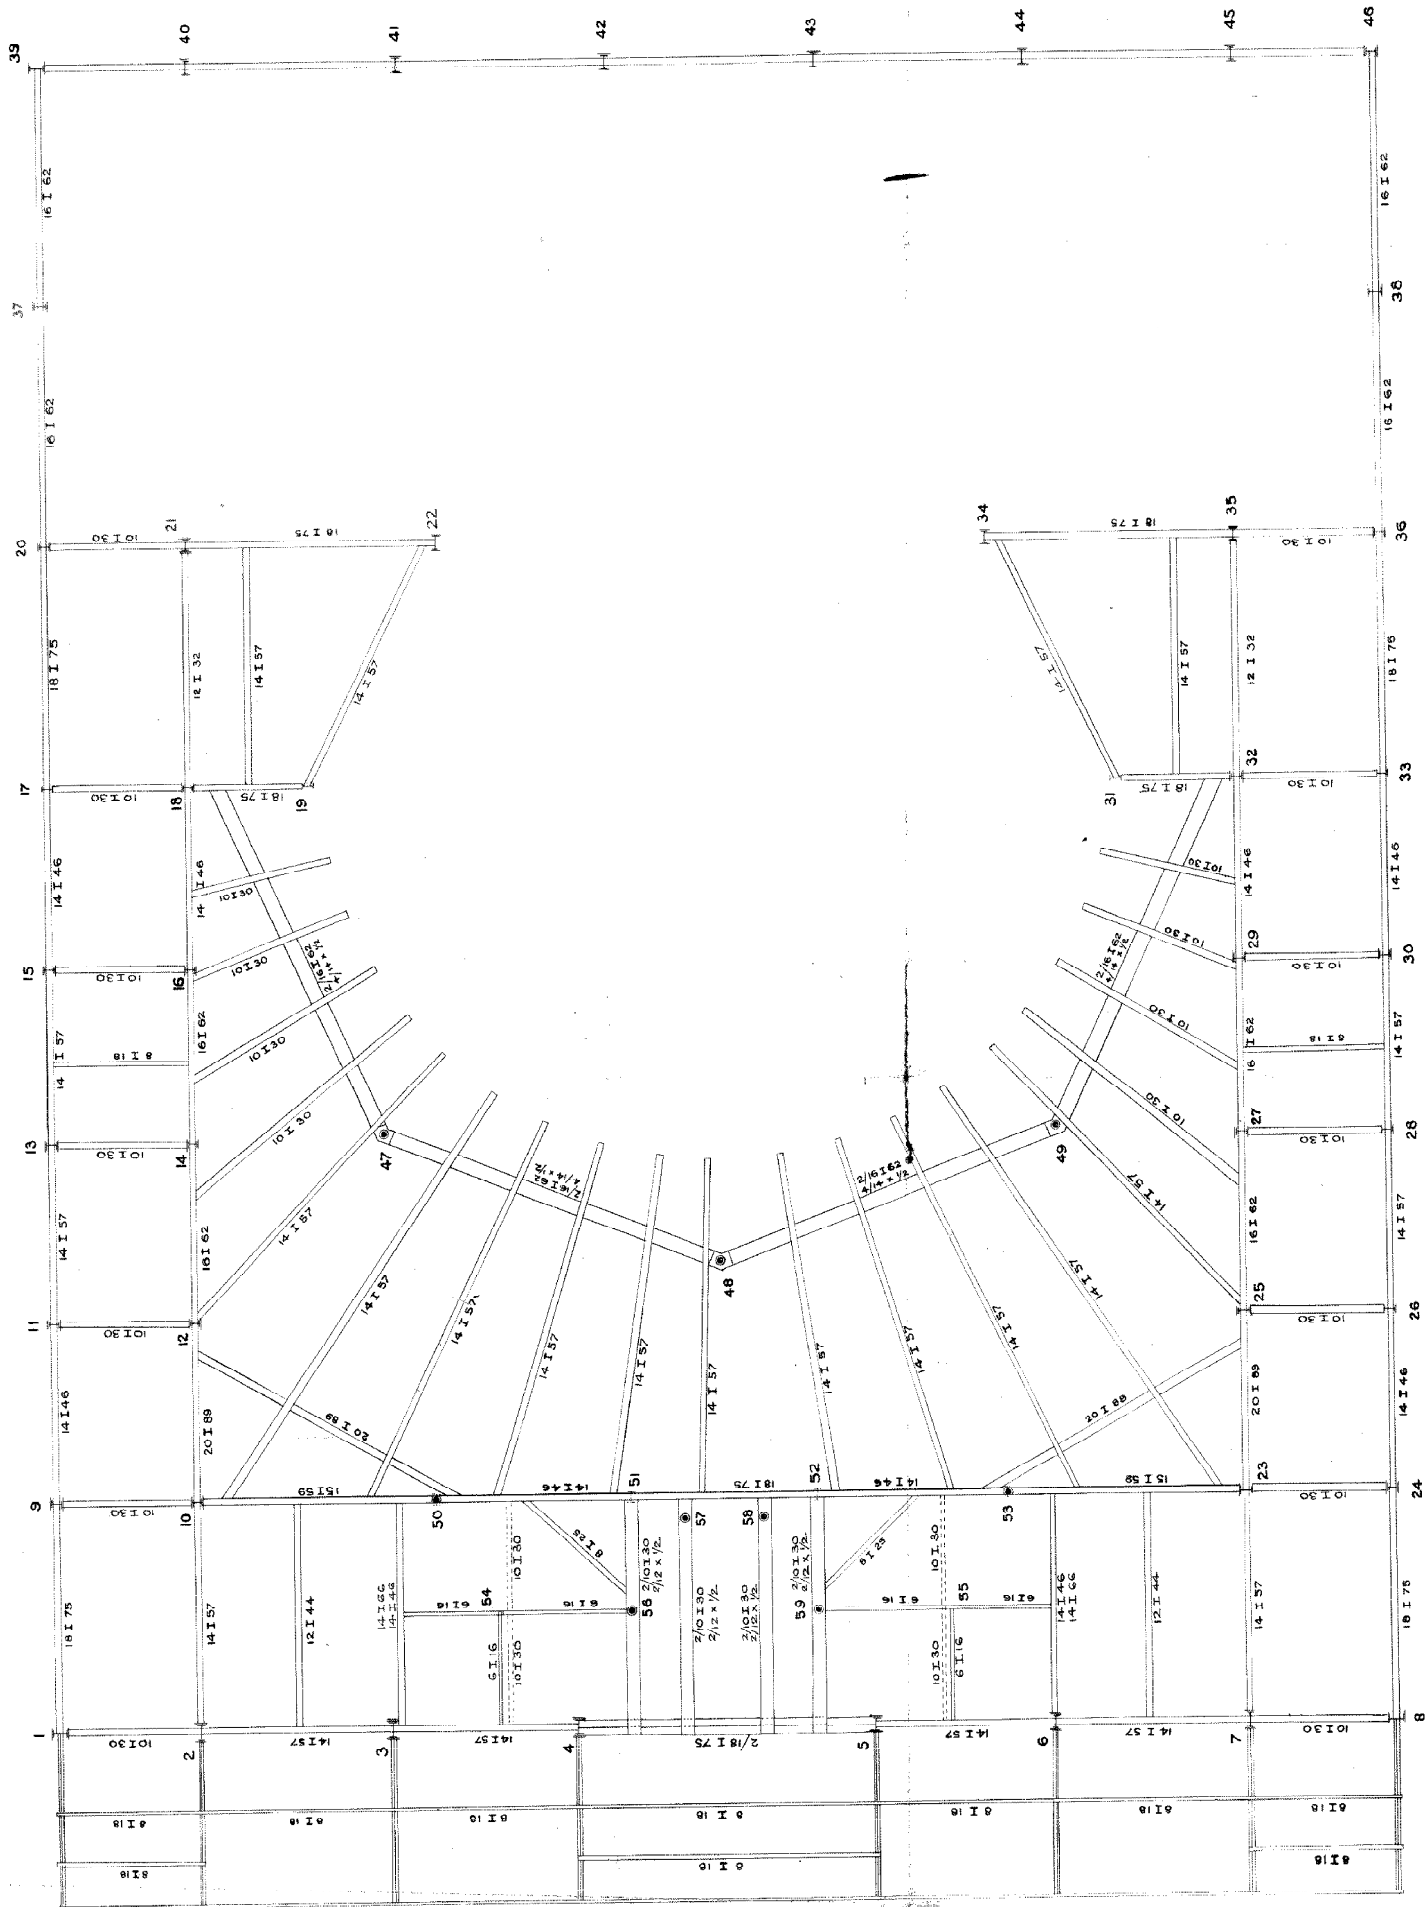


**DRESS CIRCLE  
 STEEL FRAME DIAGRAM**

SCALE - 1/8 INCH = 1 FOOT

HENRY E. WHITE,  
 STRUCTURAL ENGINEER.

PROPOSED  
**HIS MAJESTY'S THEATRE**  
**WELLINGTON**

MESSRS JOHN FULLER & SONS  
 PROPRIETORS

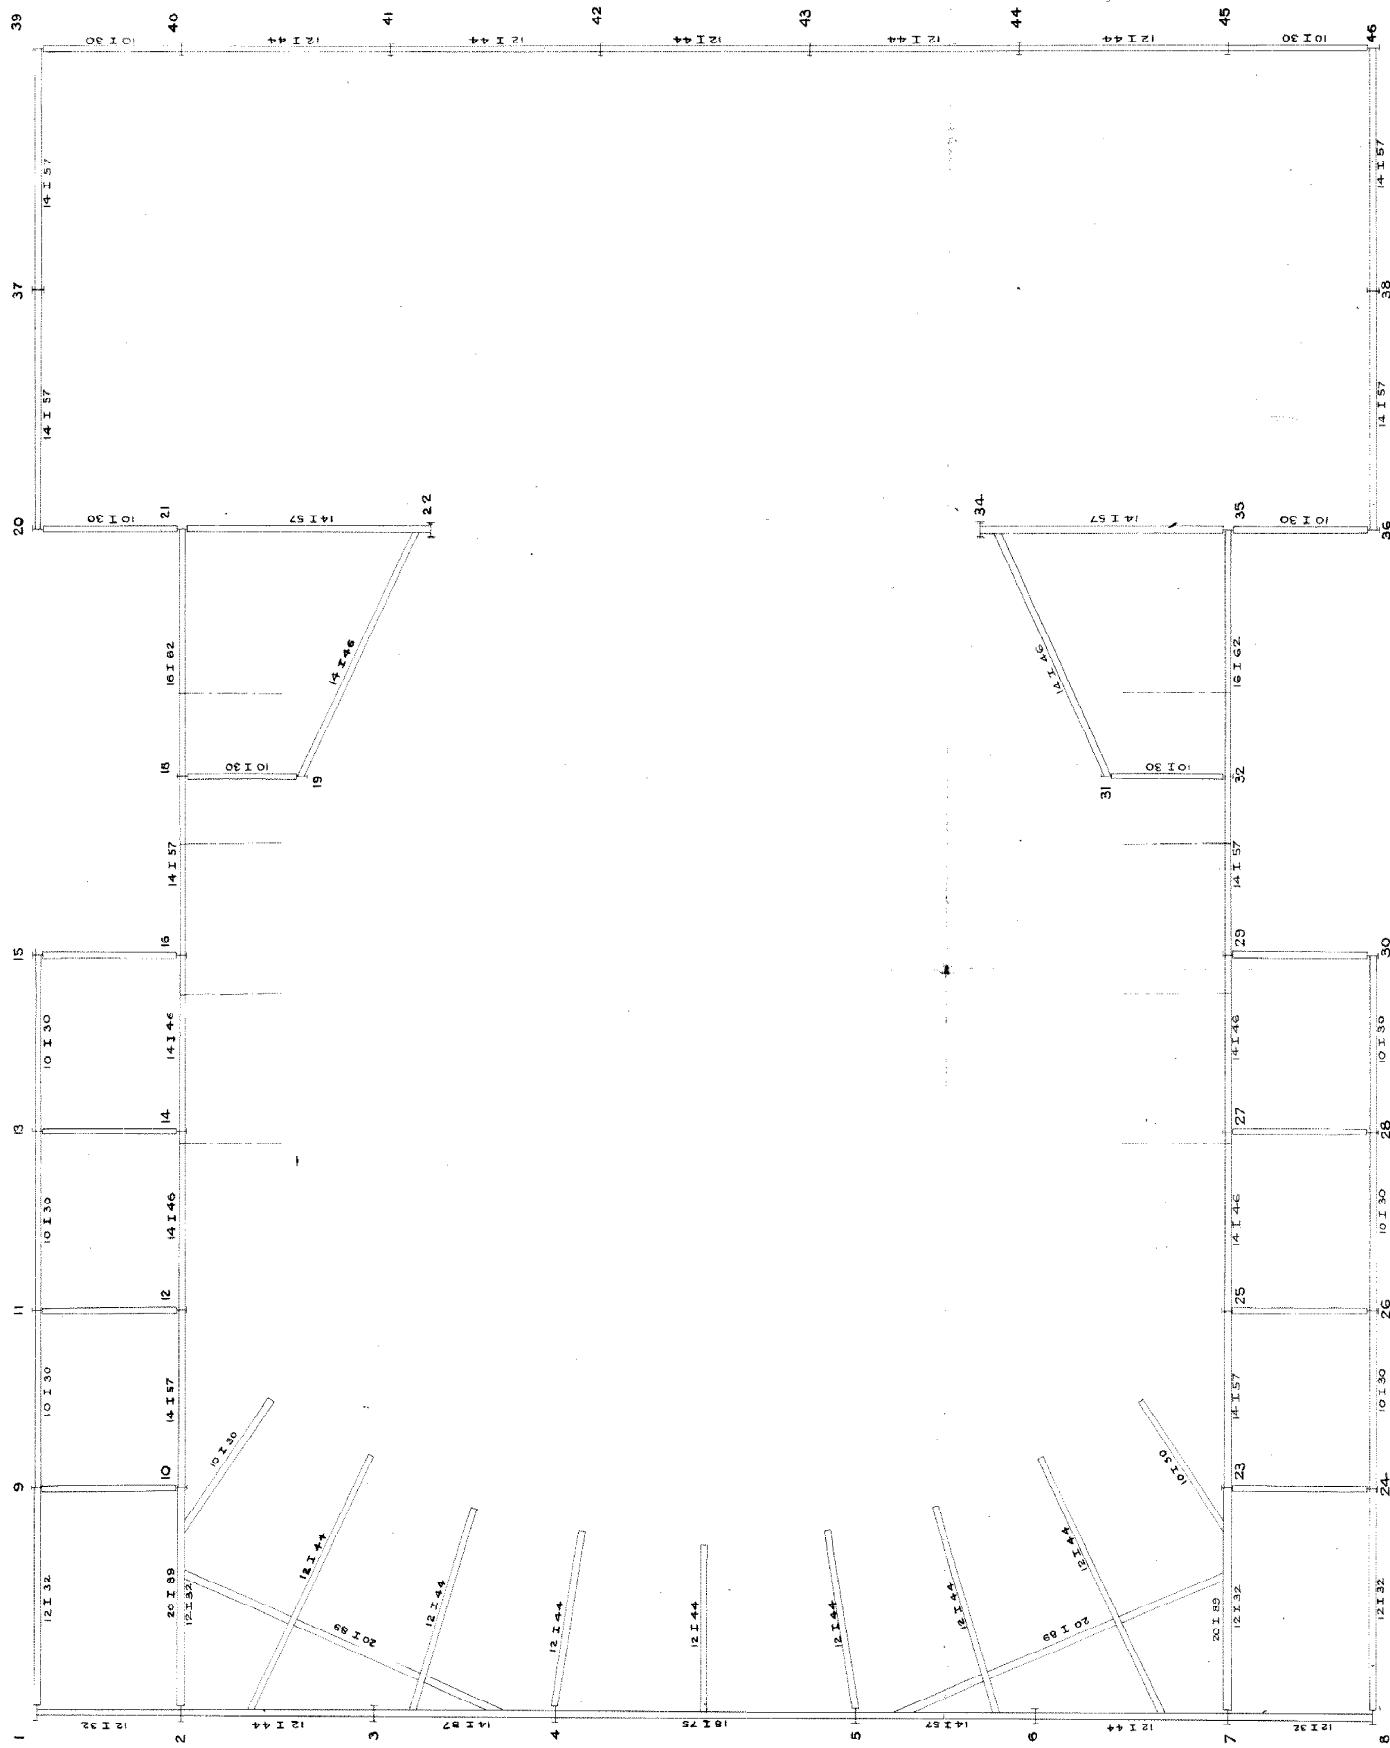

**STEEL FRAME DIAGRAM**

— 48 FT ABOVE DATUM —


— SCALE 1/8" = 1 FOOT. —

HENRY E. WHITE,  
 STRUCTURAL ENGINEER.



PROPOSED  
**HIS MAJESTY'S THEATRE**  
**WELLINGTON**

MESSRS JOHN FULLER & SONS  
 PROPRIETORS

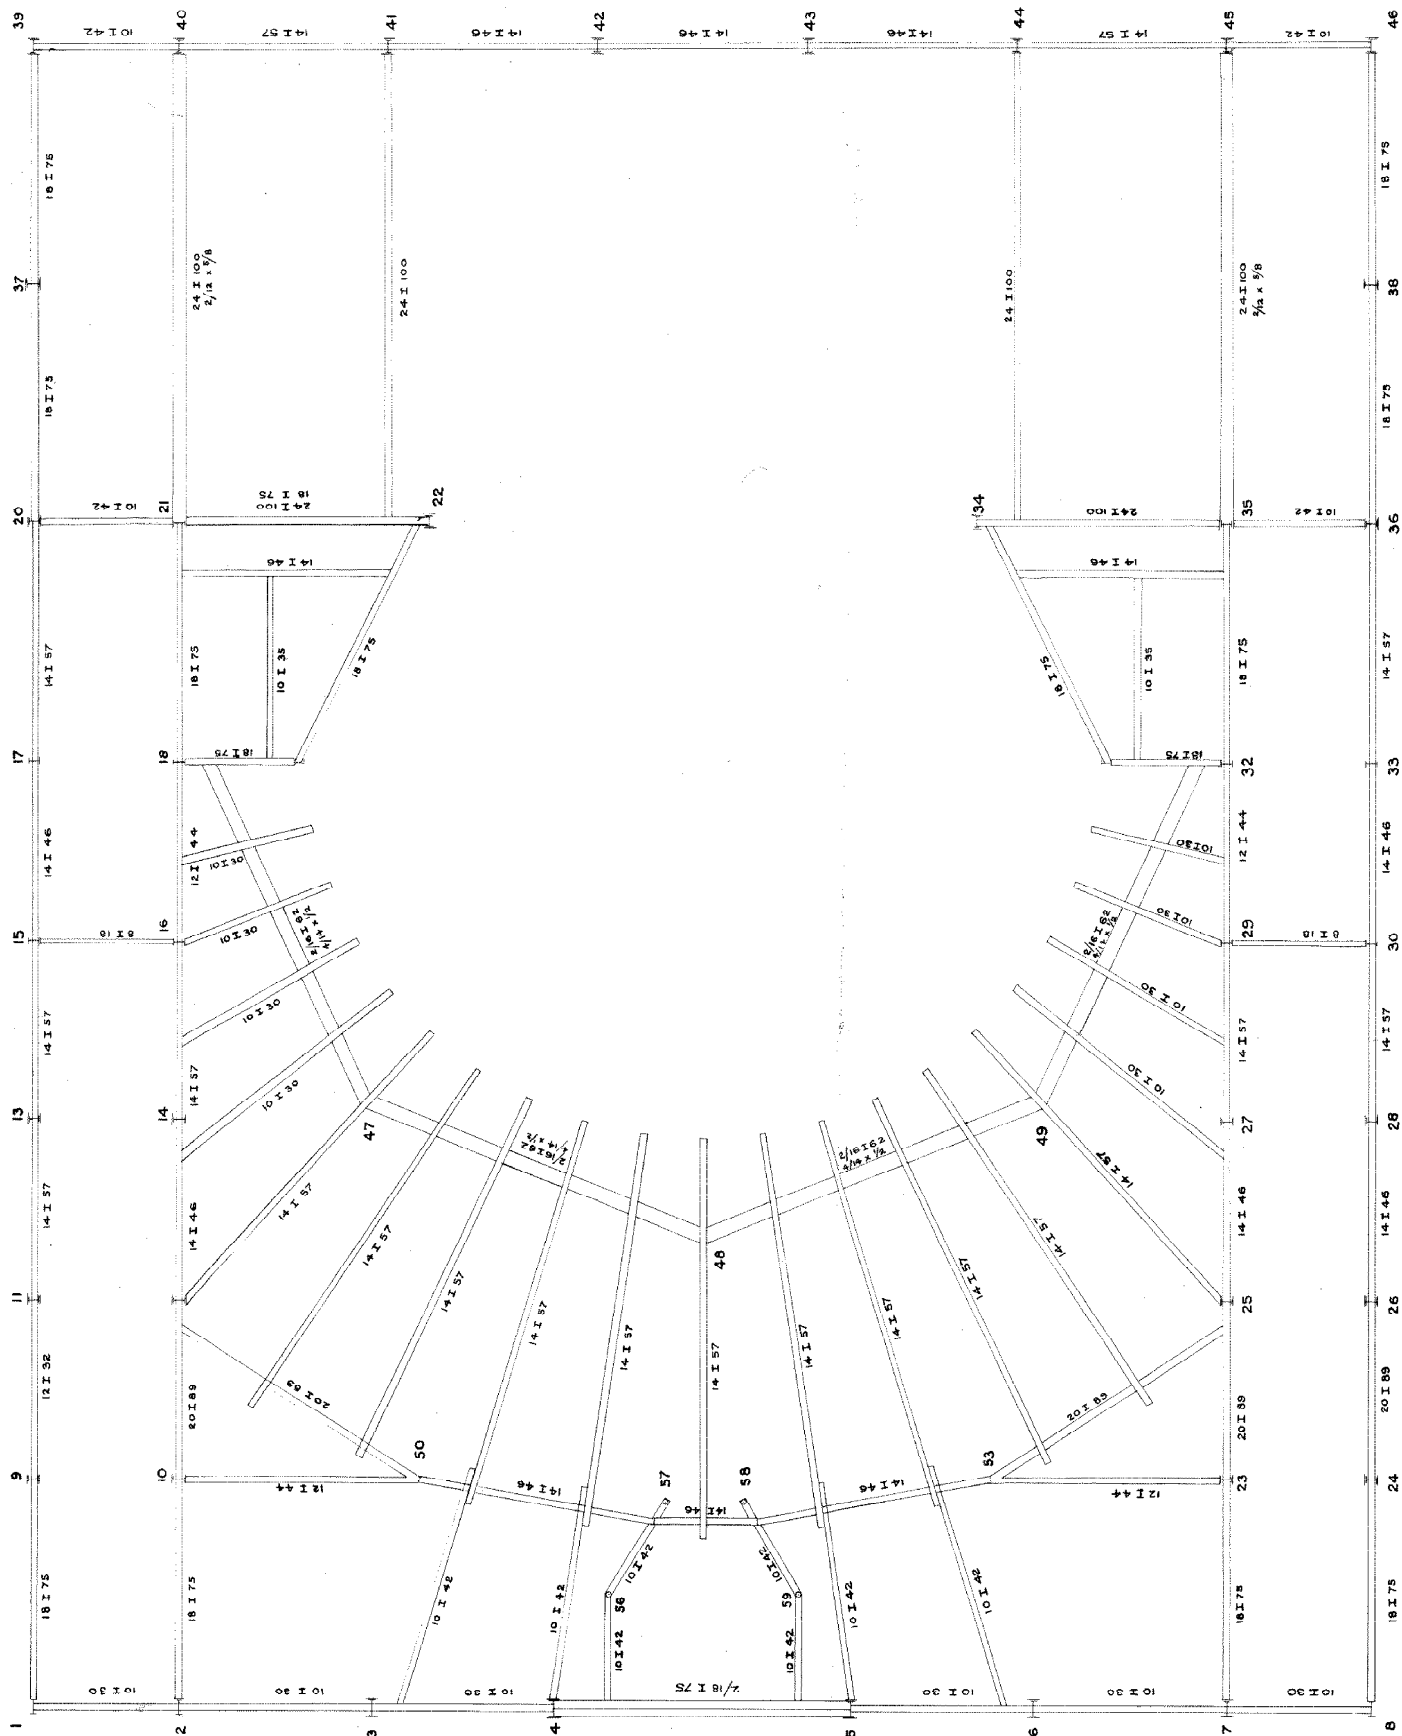


**FAMILY CIRCLE**  
**STEEL FRAME DIAGRAM**

— SCALE - 1/8 INCH = 1 FOOT —

HENRY E. WHITE,  
 STRUCTURAL ENGINEER.

PROPOSED

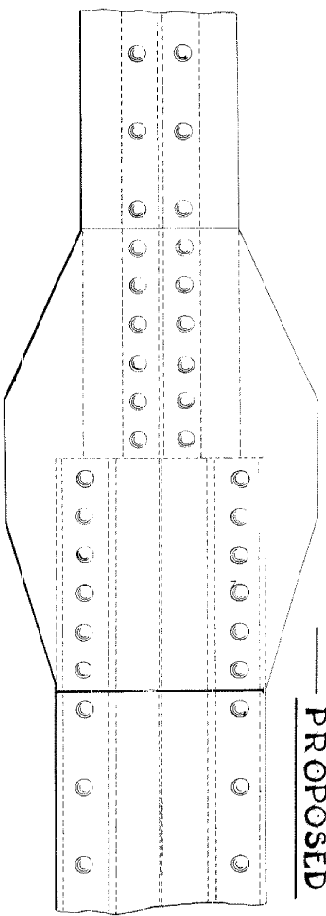







Mrs. JAMES W. WILKINSON'S

WARRANTY

WELLDON

MESSRS. JOHN FULLER & SONS

PROPRIETORS

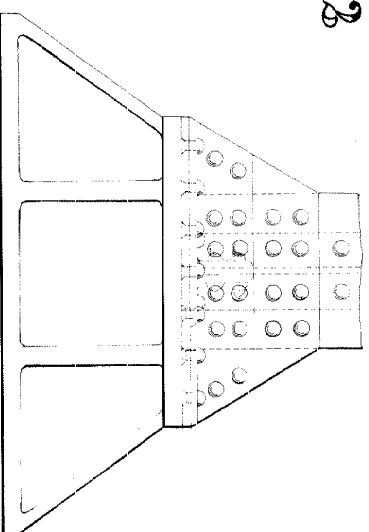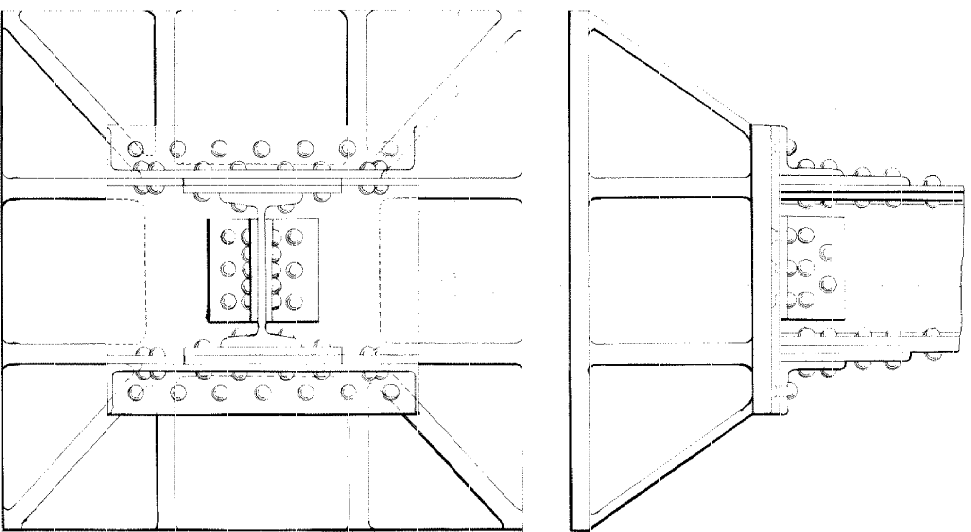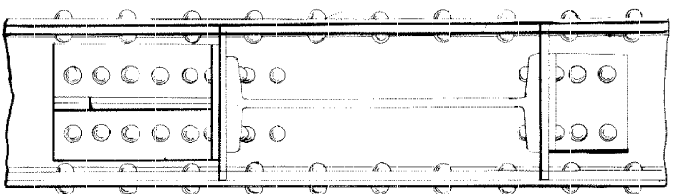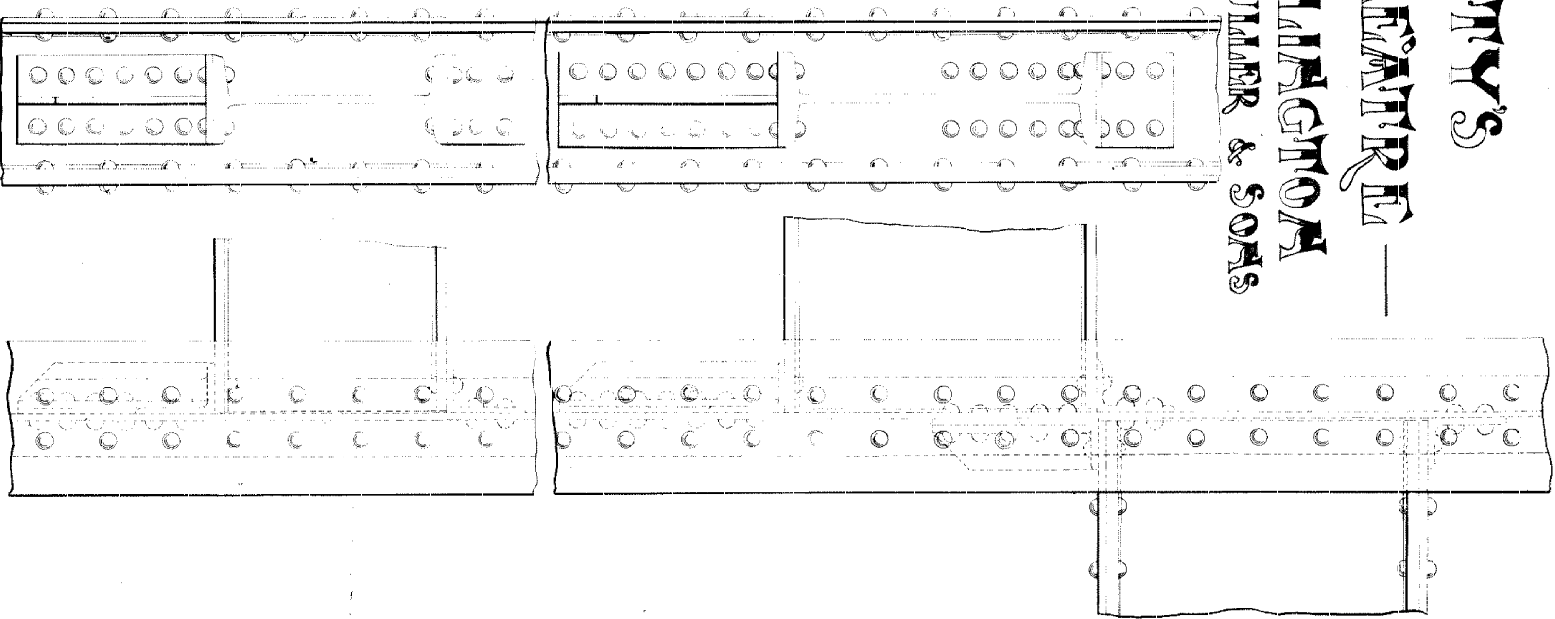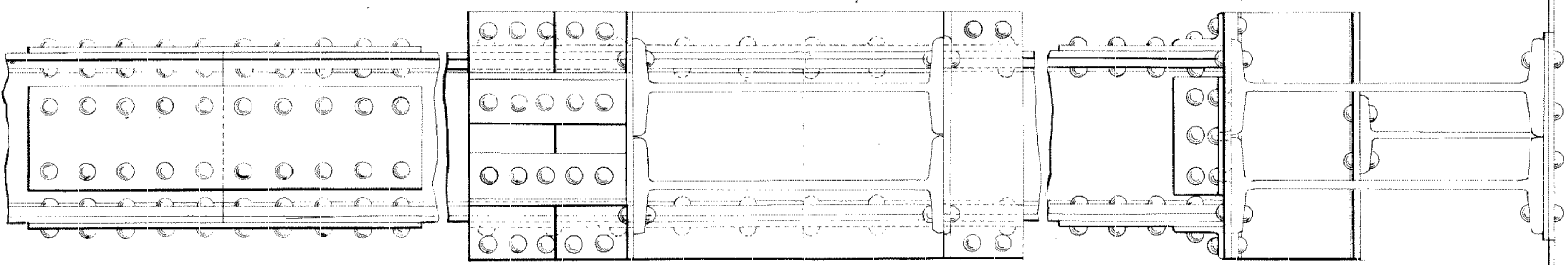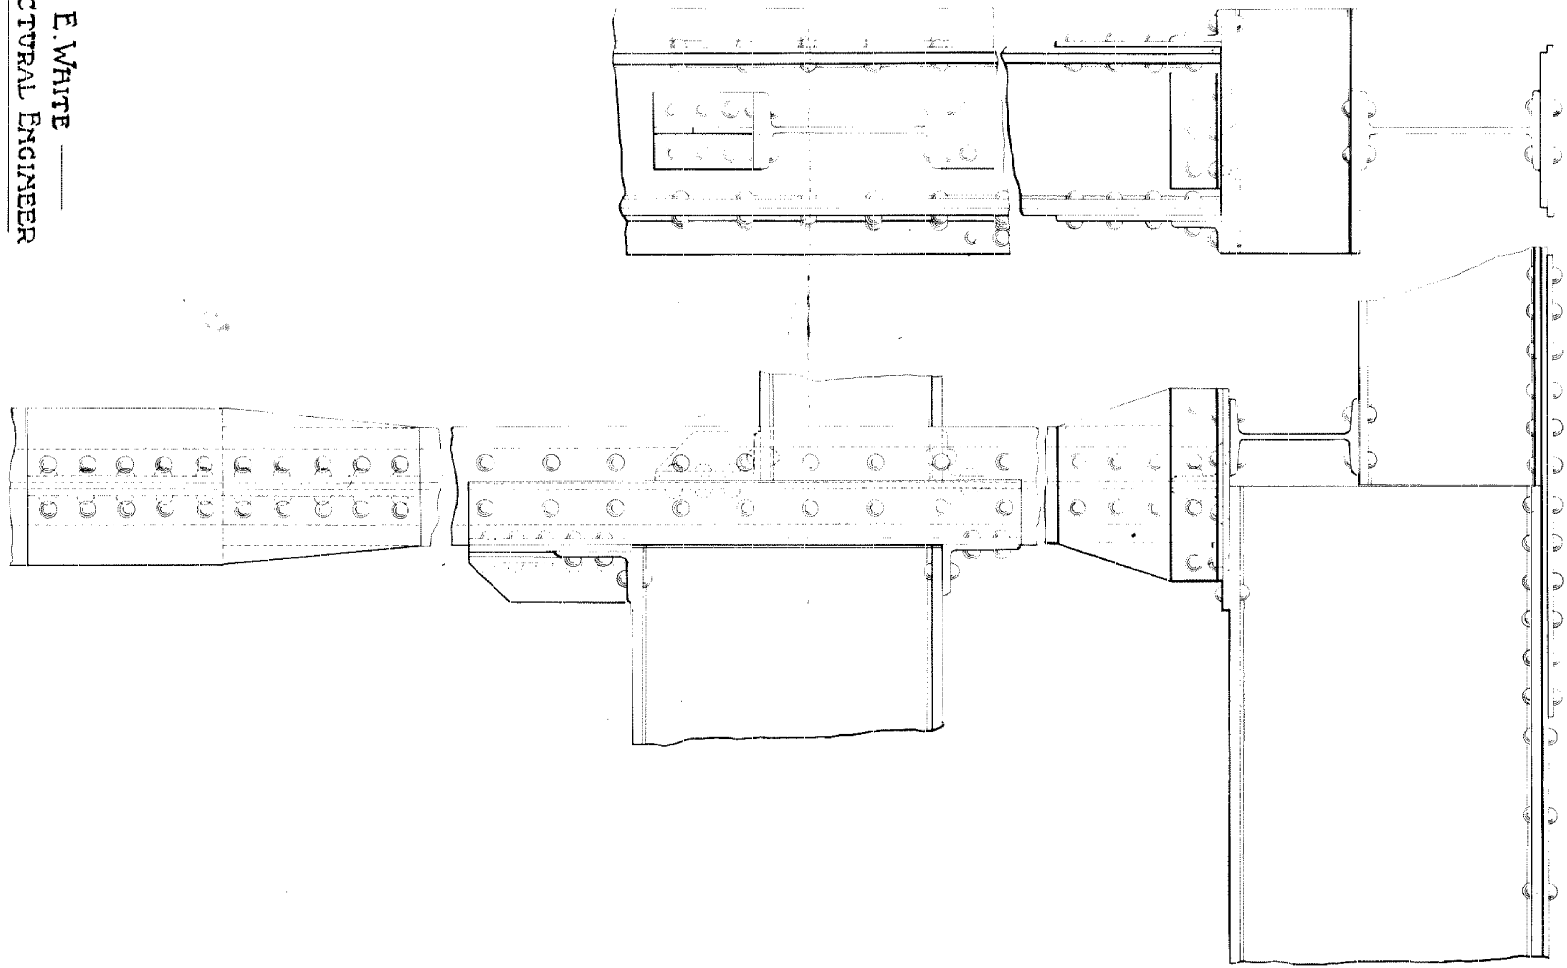

DETAILS OF STRUCTURE No 22

SHOWING TYPE OF CONNECTIONS & BASE

HENRY E. WHITE  
STRUCTURAL ENGINEER


PROPOSED

# HIS MASTER'S WARRIORS


WILMINGTON

MESSESS JOHN FULLER & SONS


PROPRIETORS

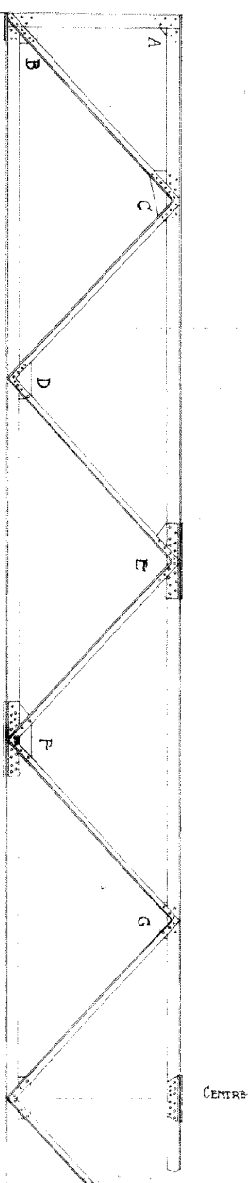


SCALE 1/2" = 1'

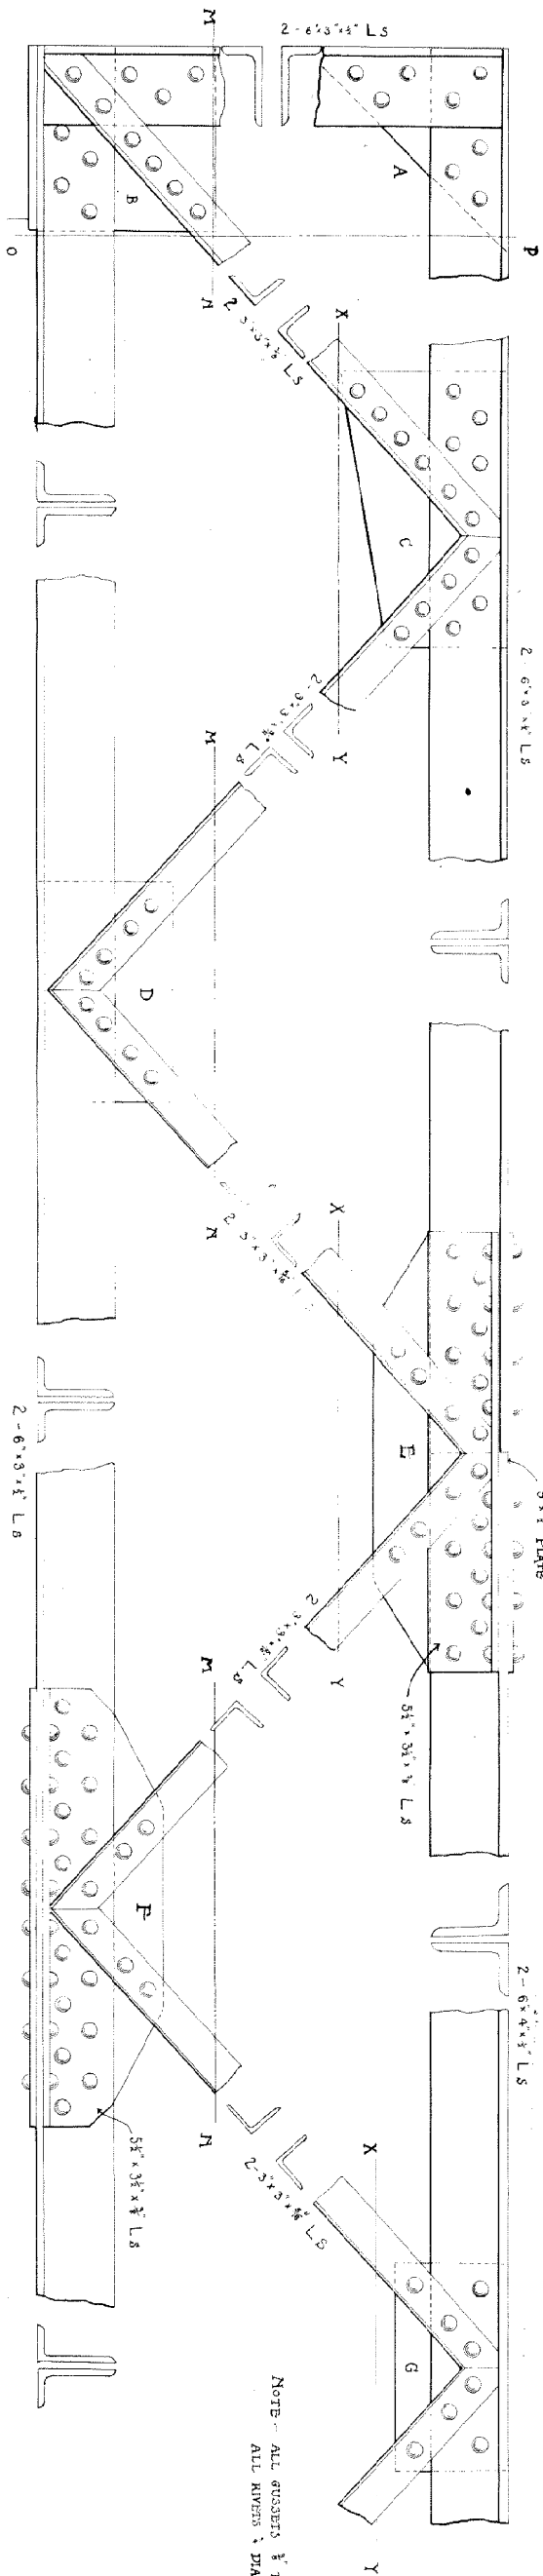

NOTE - ALL GUARDS 1/2" THICK ALL RIVETS 3/4" DIA

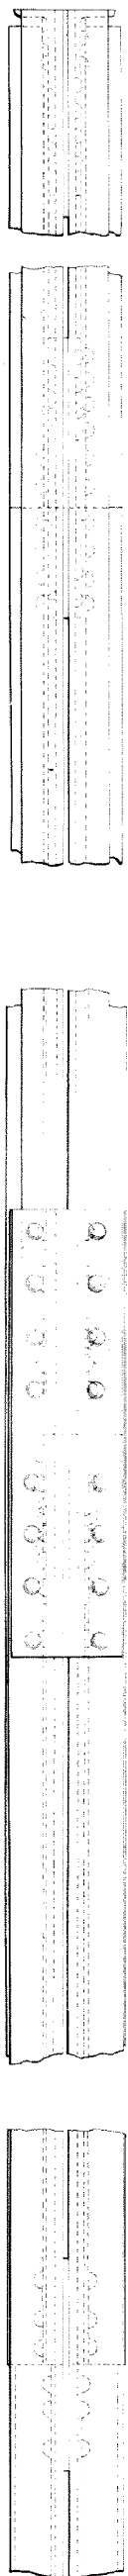


PLAN OF TOP CHORD

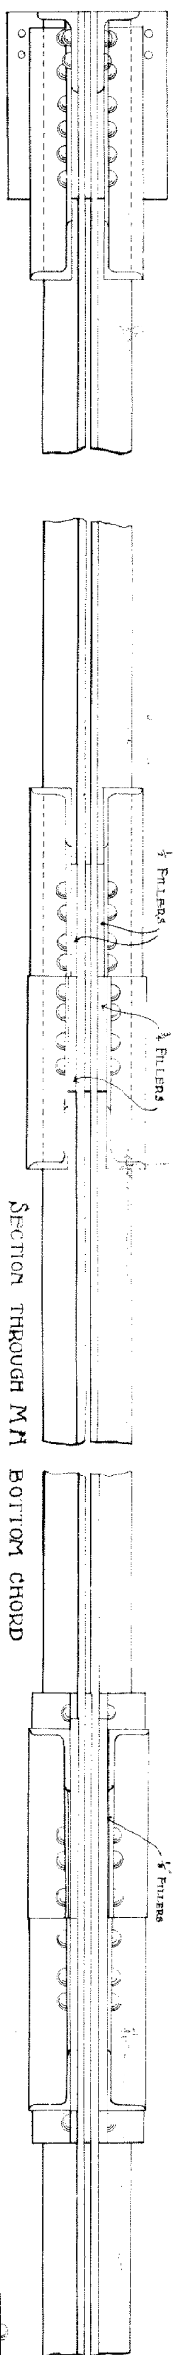

## DETAIL OF WARRER GIRDER FOR ROOF

SCALE 1/2" = 1'

SECTION JOINT G

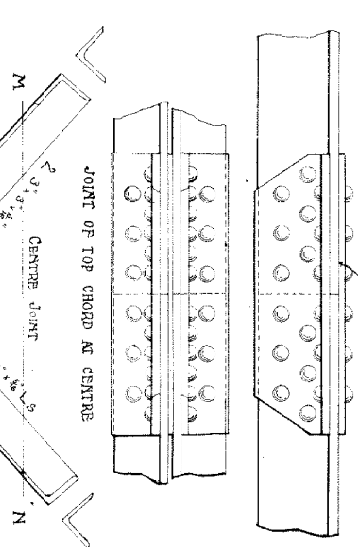

E. WHITE  
CIVIL ENGINEER