

AREA OF NEW WORK, - 1st & 2 FLOORS ONLY.

POSSIBLE METAL
E ROOFING

UNDERCOAT
W. JOINERY

COURED PLASTER
SH - COLOUR TO
MATCH EXISTING
BUILDING
F.F.L. 6

F.F.L. 5

F.F.L. 4

F.F.L. 3

F.F.L. 2

F.F.L. 1


G.F.L.

CUBA STREET ELEVATION


SCALE 1:100

WELLINGTON CITY COUNCIL
ENVIRONMENT
03 MAY 1999
RECEIVED
WAKEFIELD ST. WELLINGTON


WELLINGTON CITY COUNCIL
ENVIRONMENT
03 MAY 1999
RECEIVED
WAKEFIELD ST. WELLINGTON

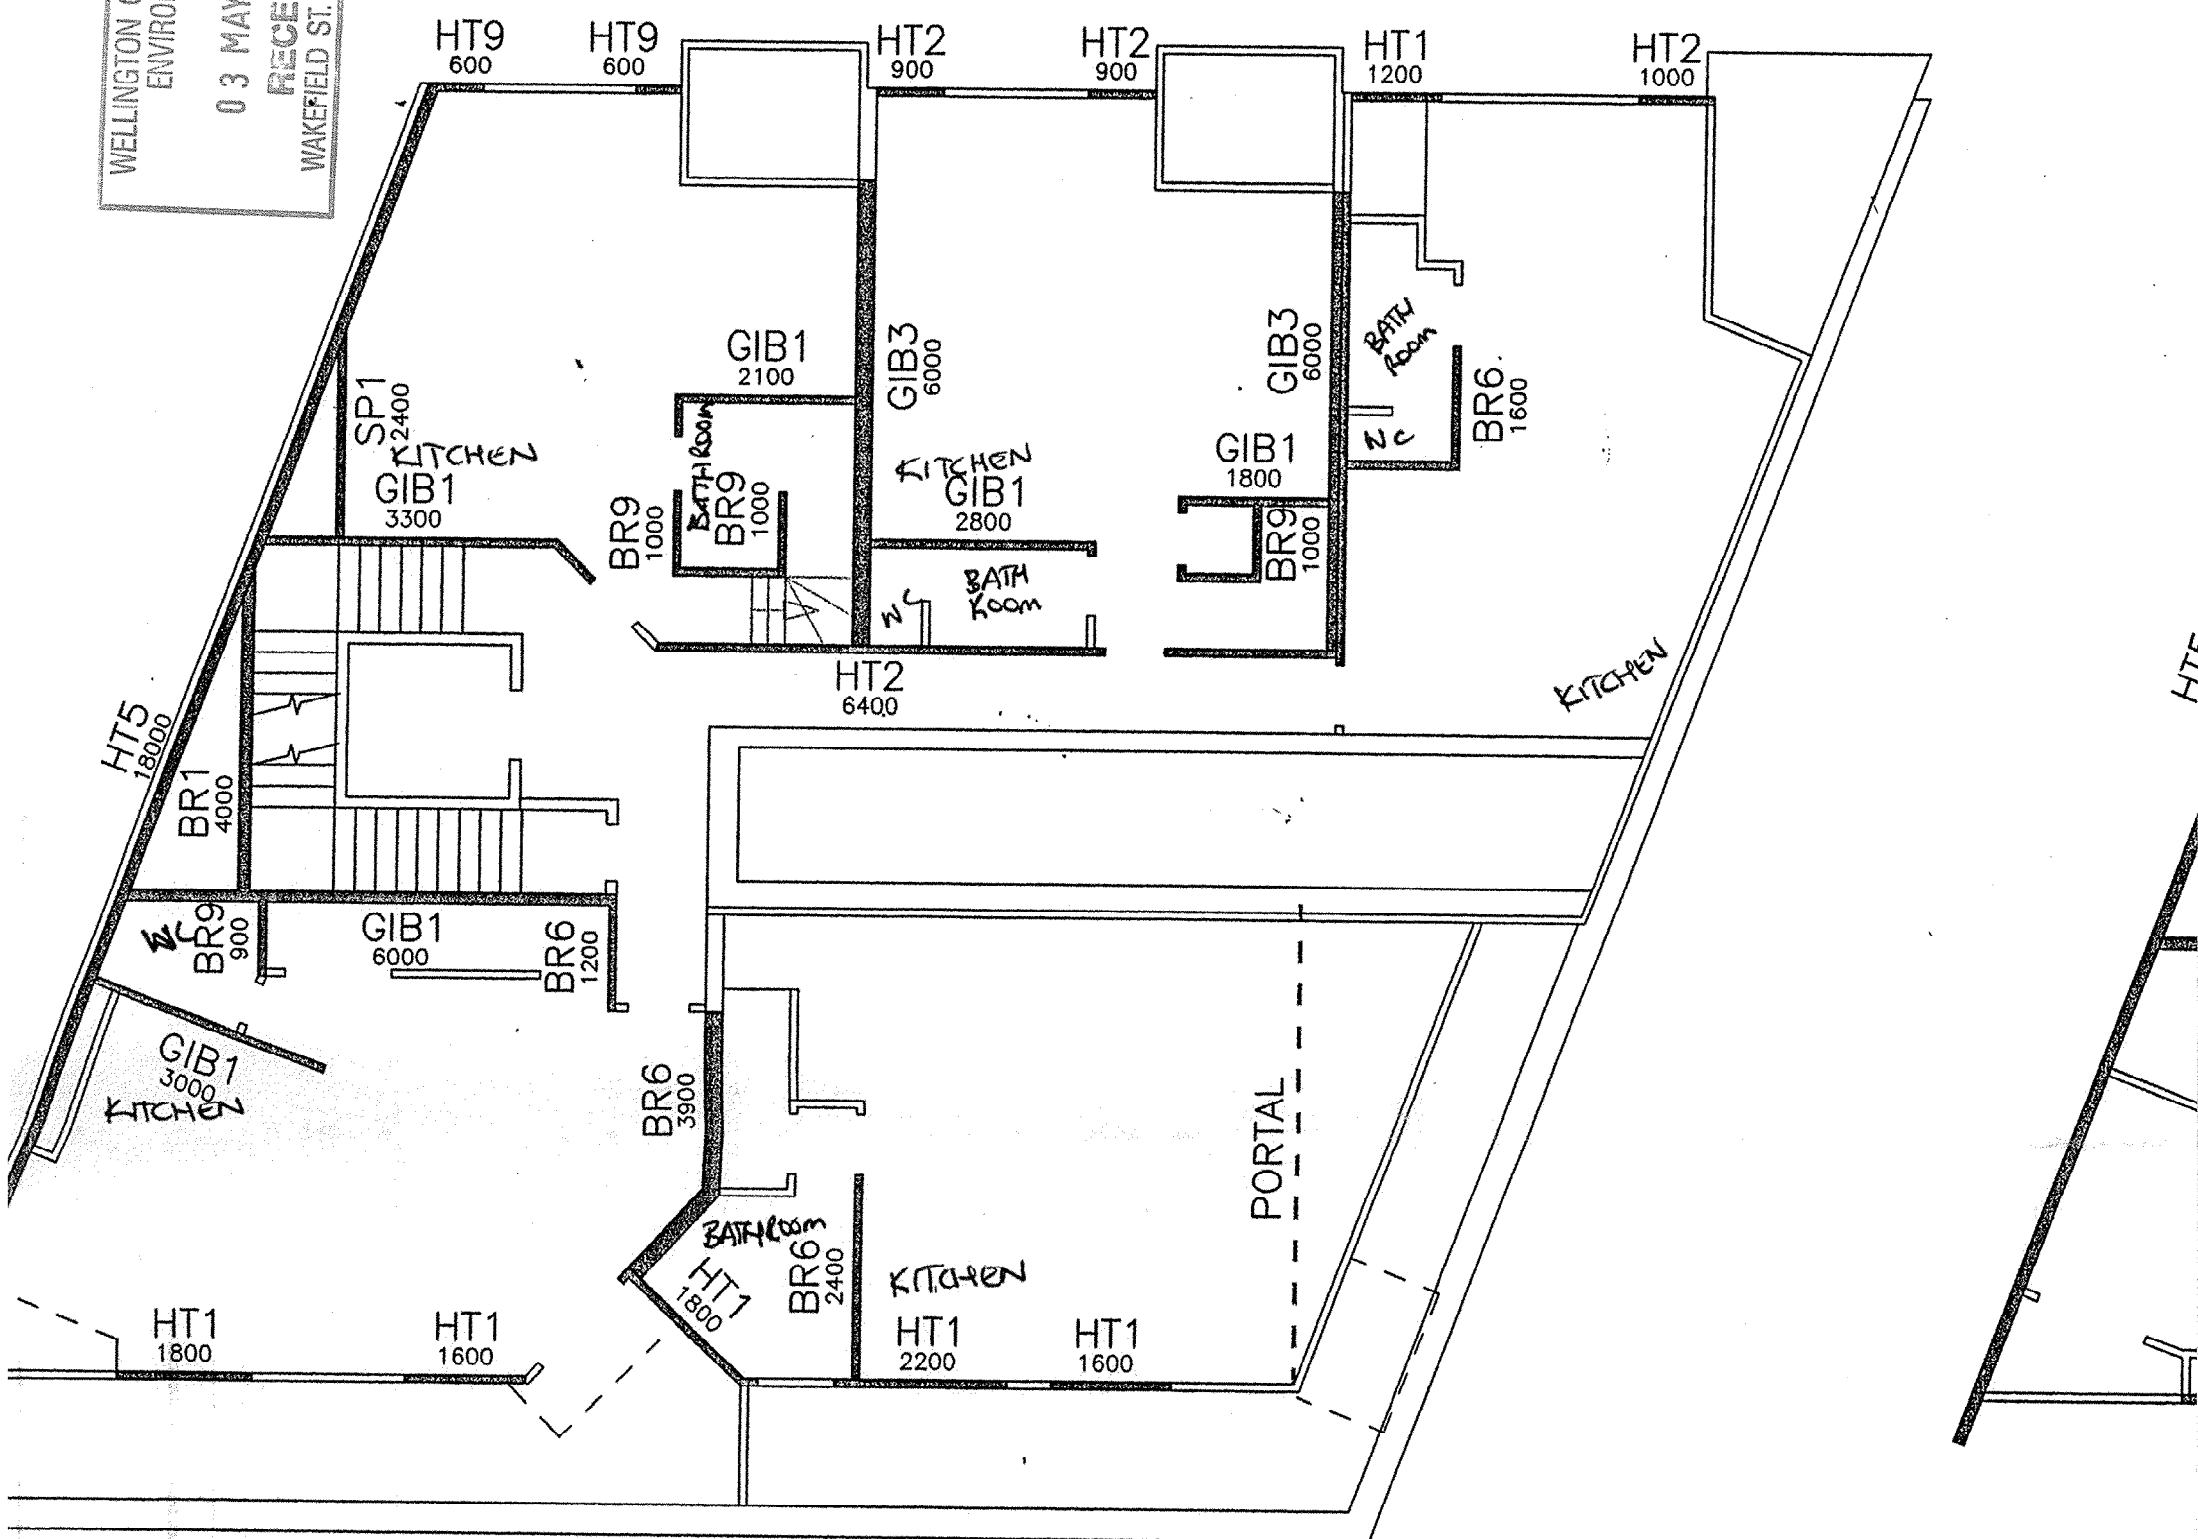


5TH FLOOR

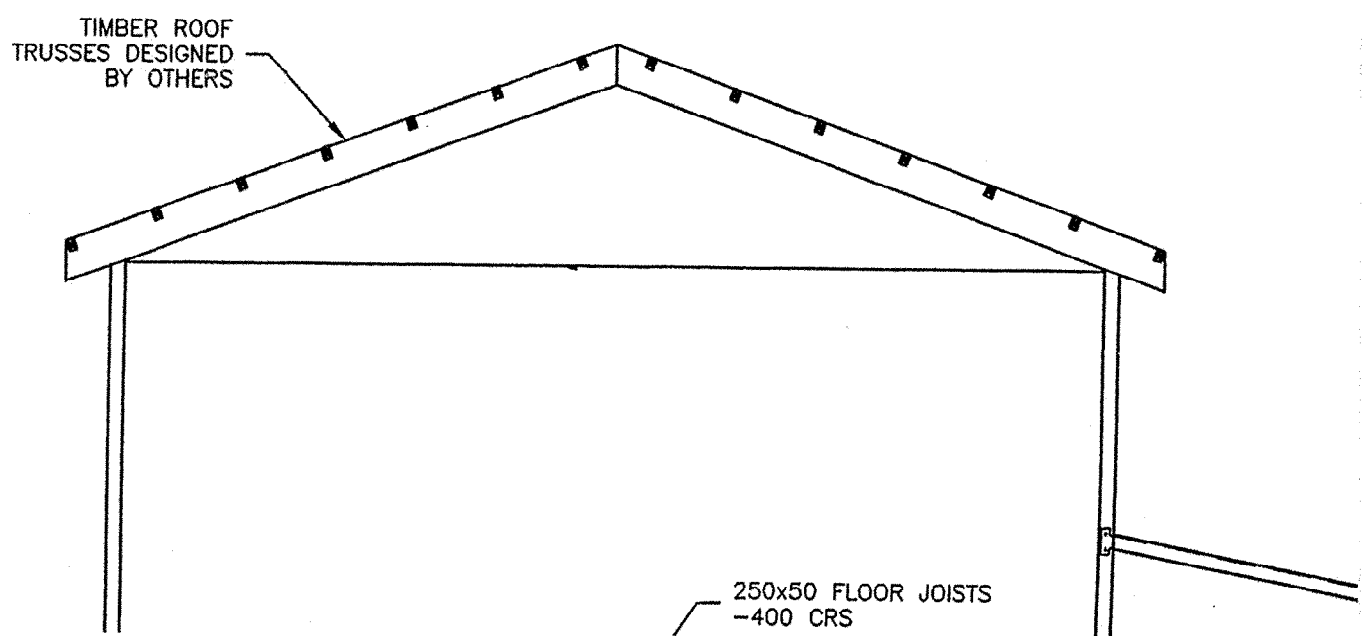

WELLINGTON CITY COUNCIL
ENVIRONMENT
03 MAY 1999
RECEIVED
WAKEFIELD ST. WELLINGTON

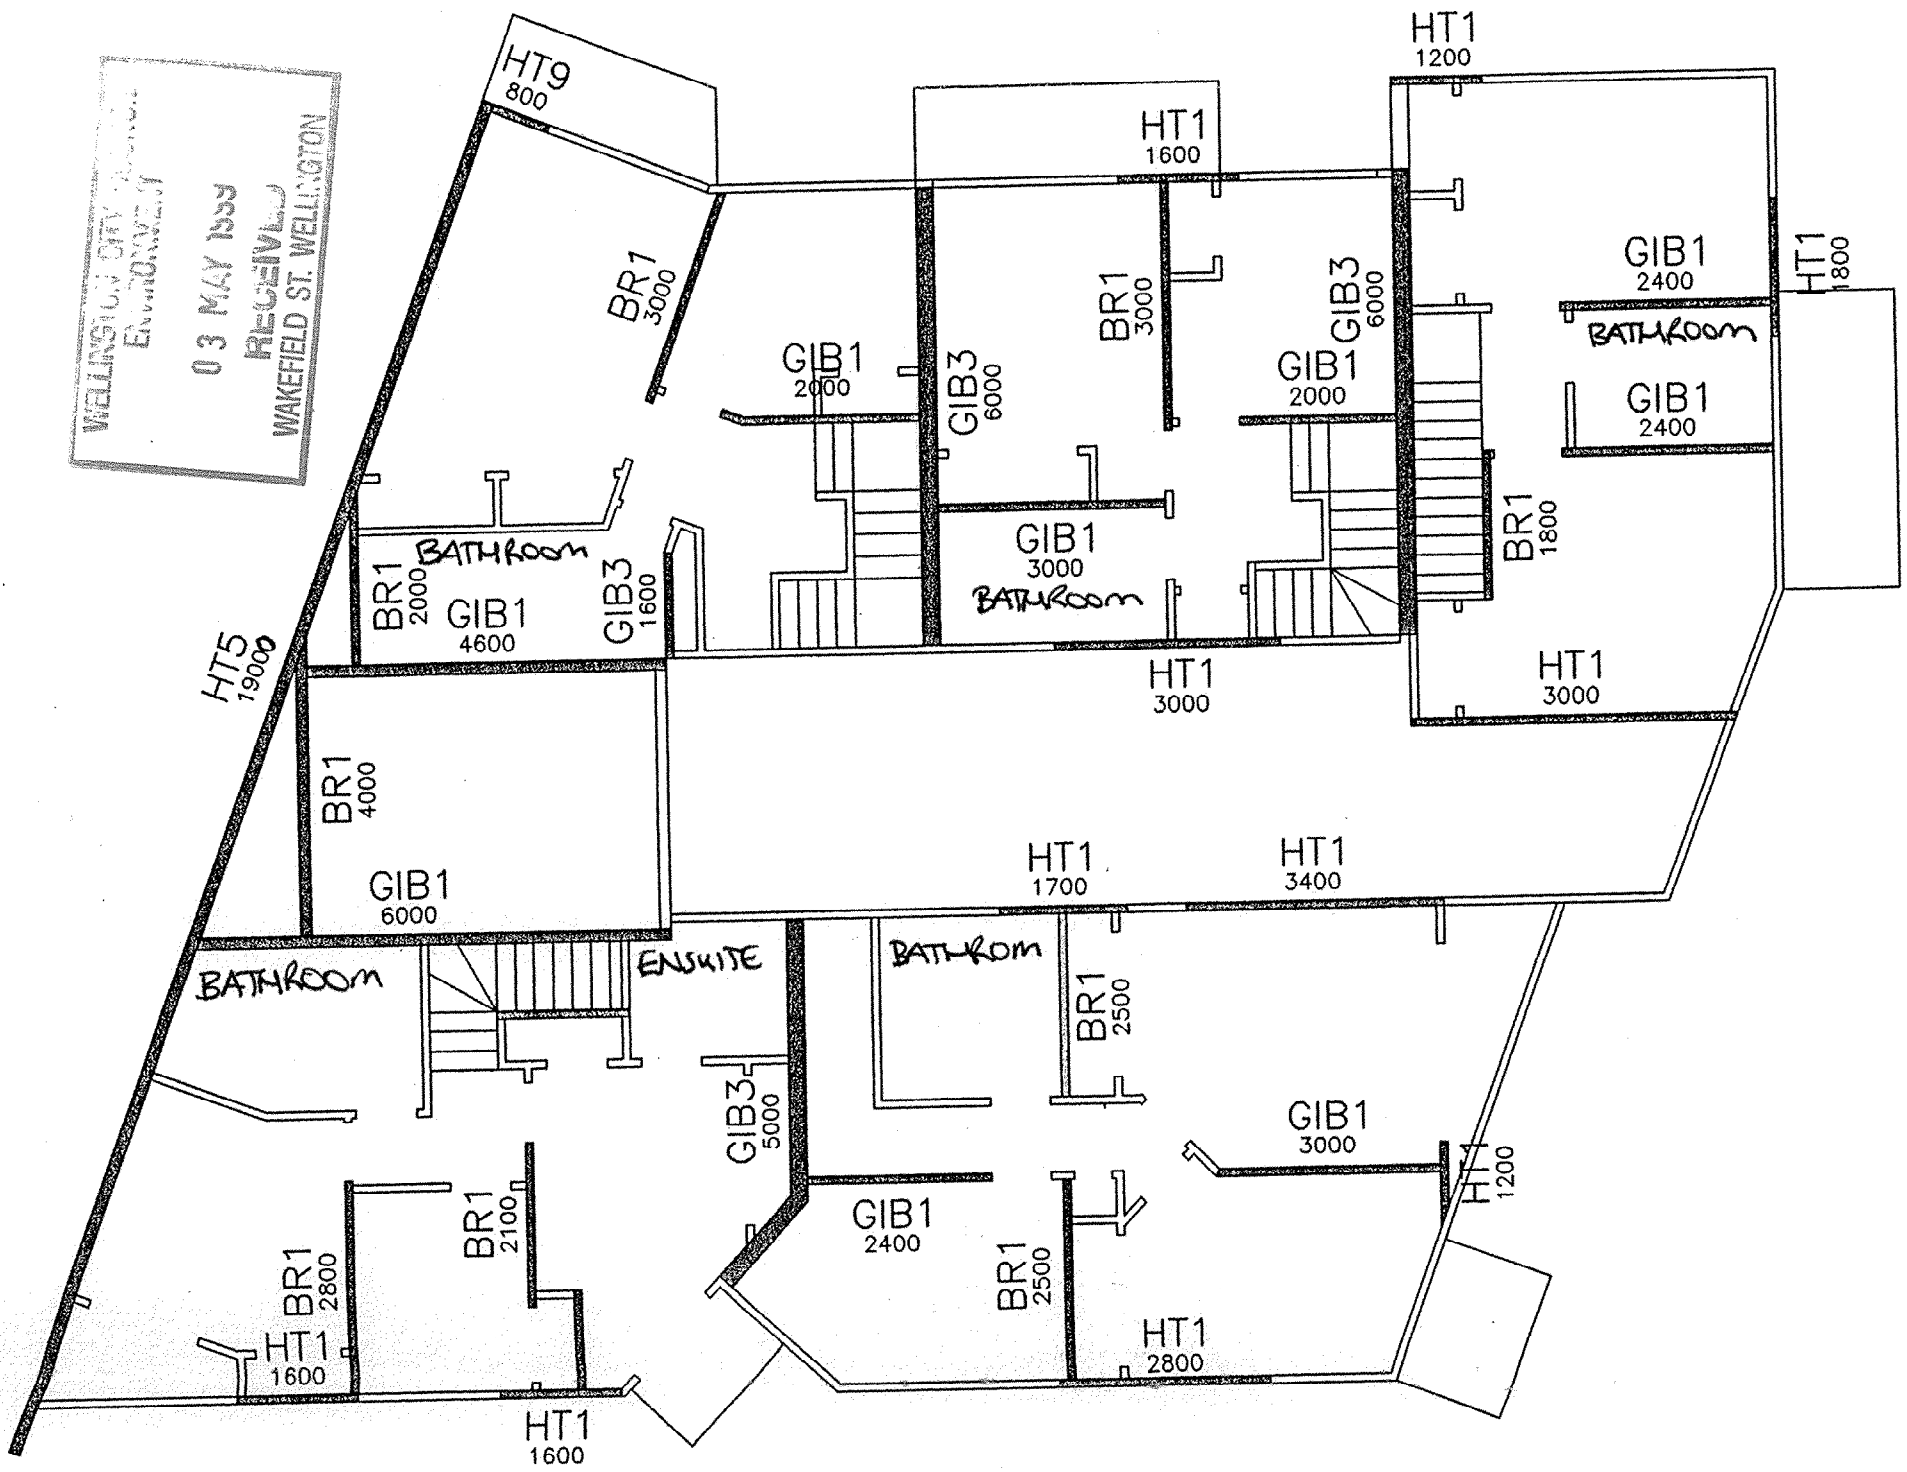

6TH FLOOR

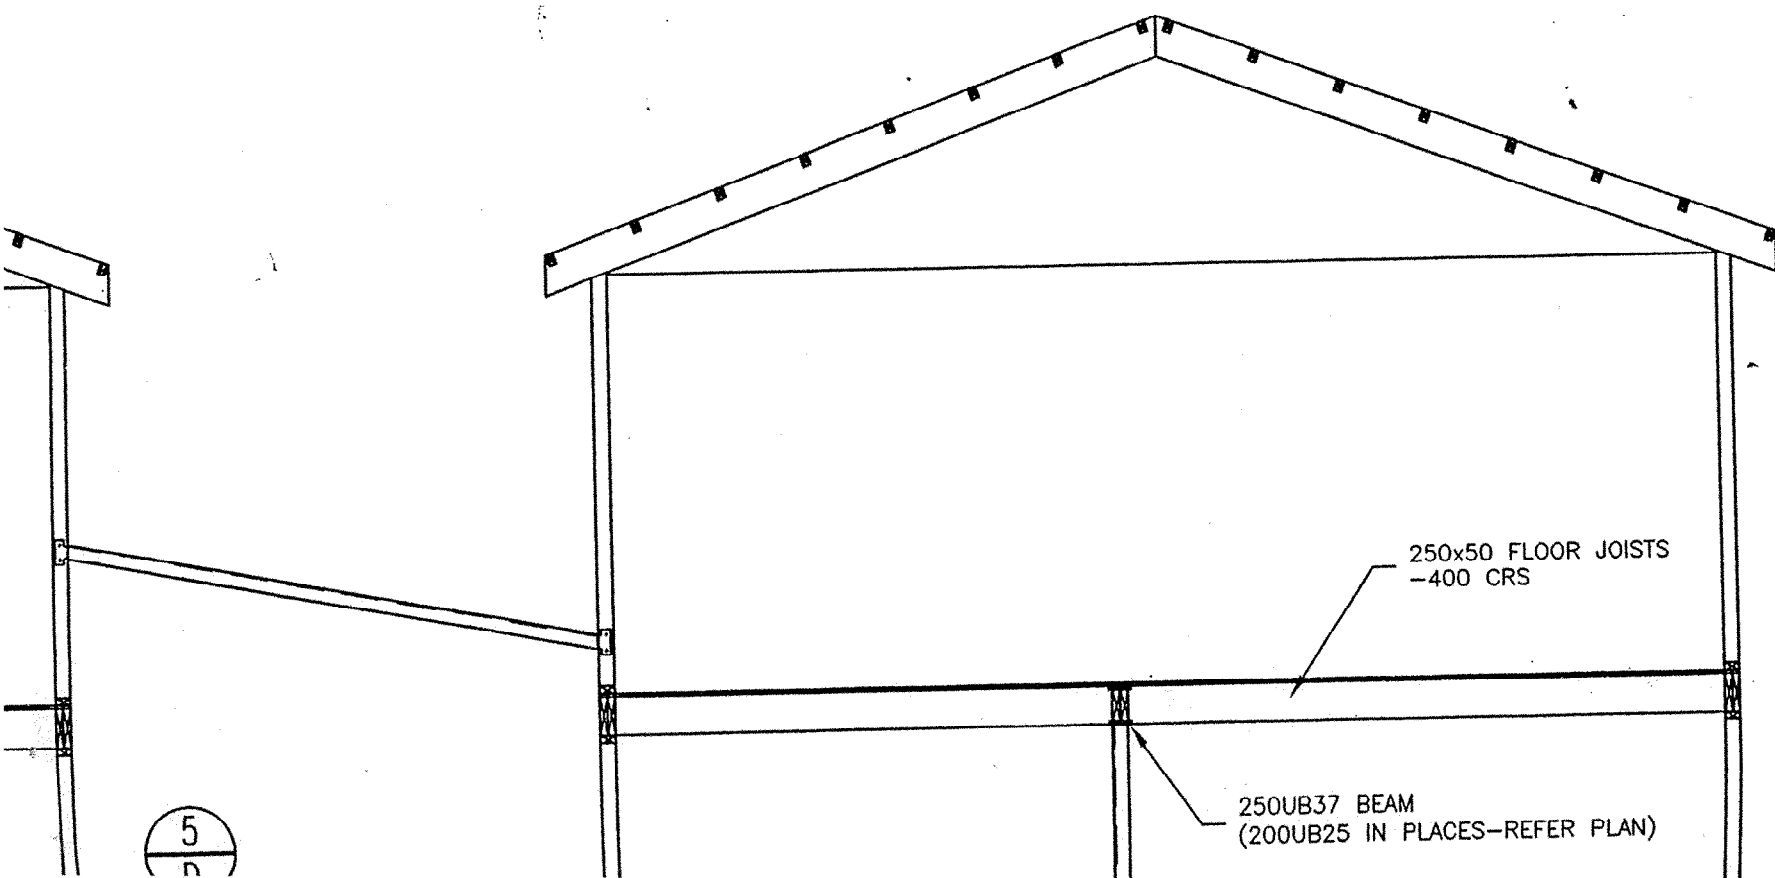

ROOF FRAMING PLAN

* INDICATES
RAIN WATER HEADS

EXISTING ROOF
TO REMAIN

TIMBER ROOF TRUSSES
DESIGNED BY OTHERS

NEW CONCRETE CAPPING TO PARAPET
EXTENT OF WORK TO BE
CONFIRMED ON SITE

LIFT SHAFT AND
ROOM BEHIND


COOROTILE ROOFING
TEXTURED PLASTER ON 9MM
HARDWOOD. COLOUR TO MATCH EXISTING.
200MM RIGID INSULATION PLANTIONS TO
ALLOW SMOKE WITH FLASHINGS
INSTALLED TO MANUFACTURE SPEC.
WOOD S.S. HANDRAIL TO DECK

E.L. 6
LINE OF EXISTING PAPER
TO BE REMOVED SHOWN
DASHED

E.L. 5


E.L. 4

PIECE LISTED BOM WALL
BLOOMING BOM

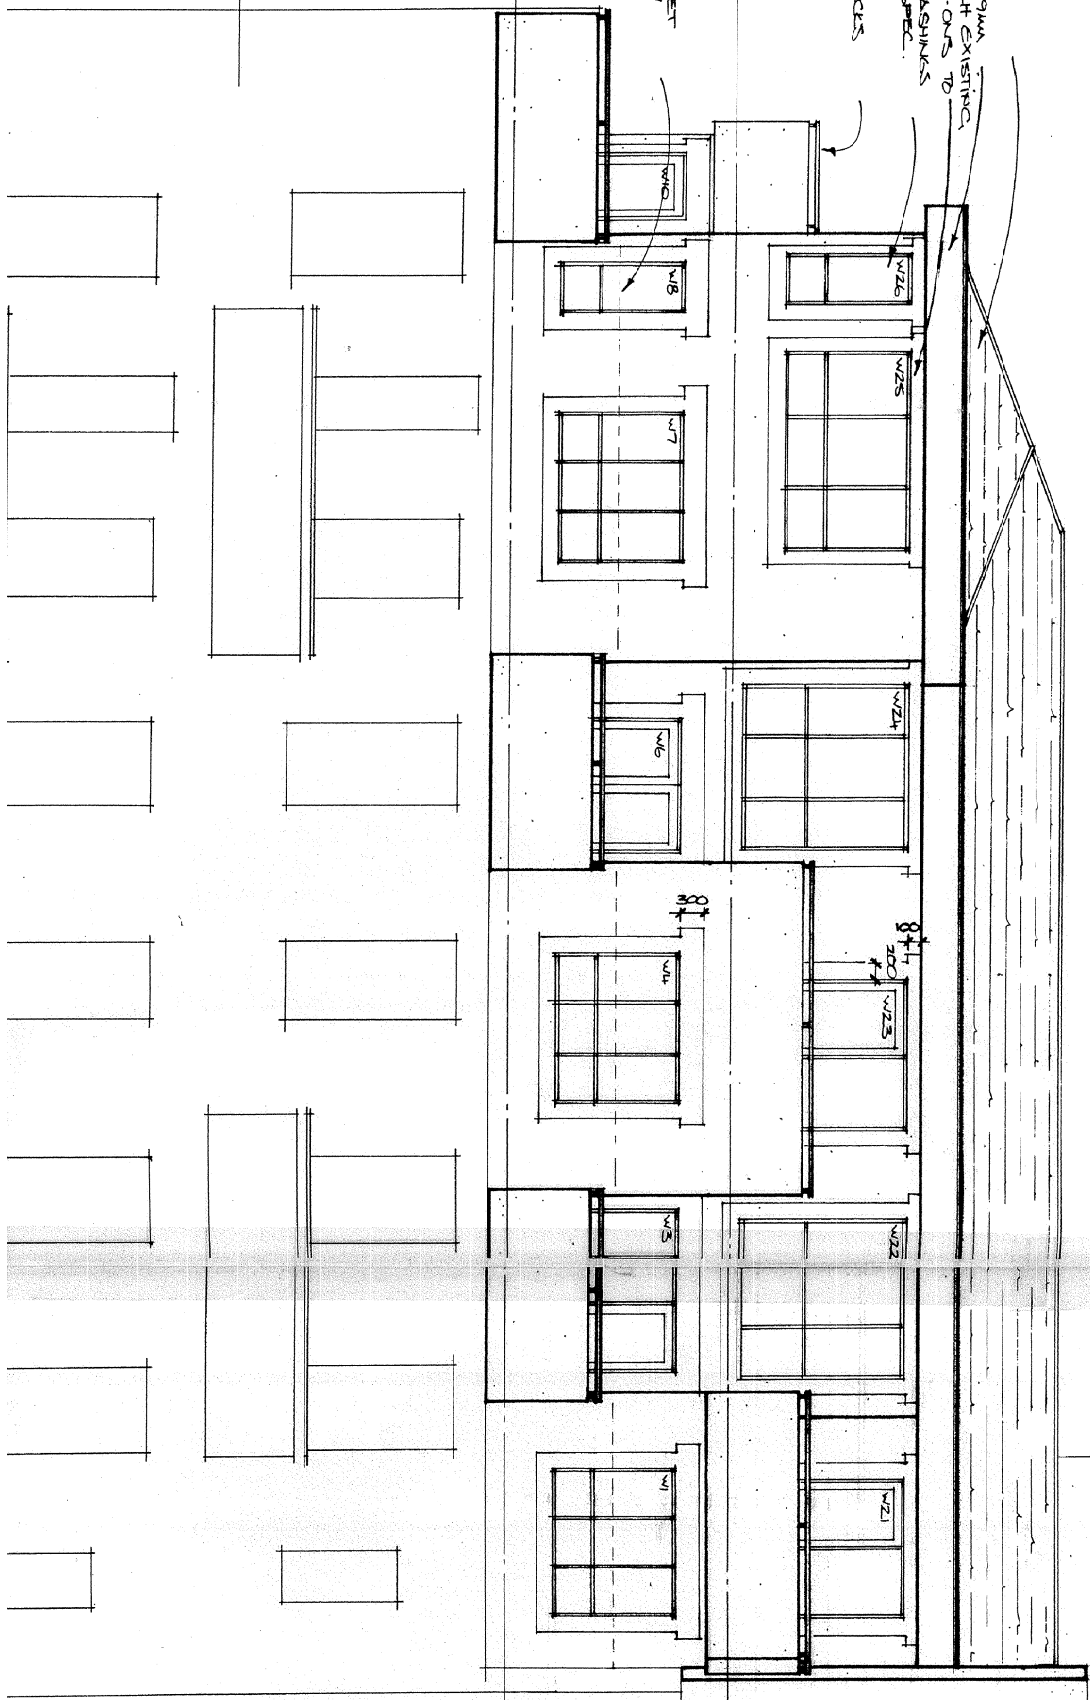


WELLINGTON CITY COUNCIL
ENVIRONMENT
03 MAY 1999
RECEIVED
WAKEFIELD ST WELLINGTON

PO Box 357
8 Ingham Street
Paraparaumu, New Zealand
Telephone (04 04) 2987703
Facsimile (04 04) 2970217

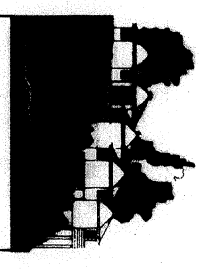

ND 6 - UNITS 21 TO 25
APARTMENTS
T

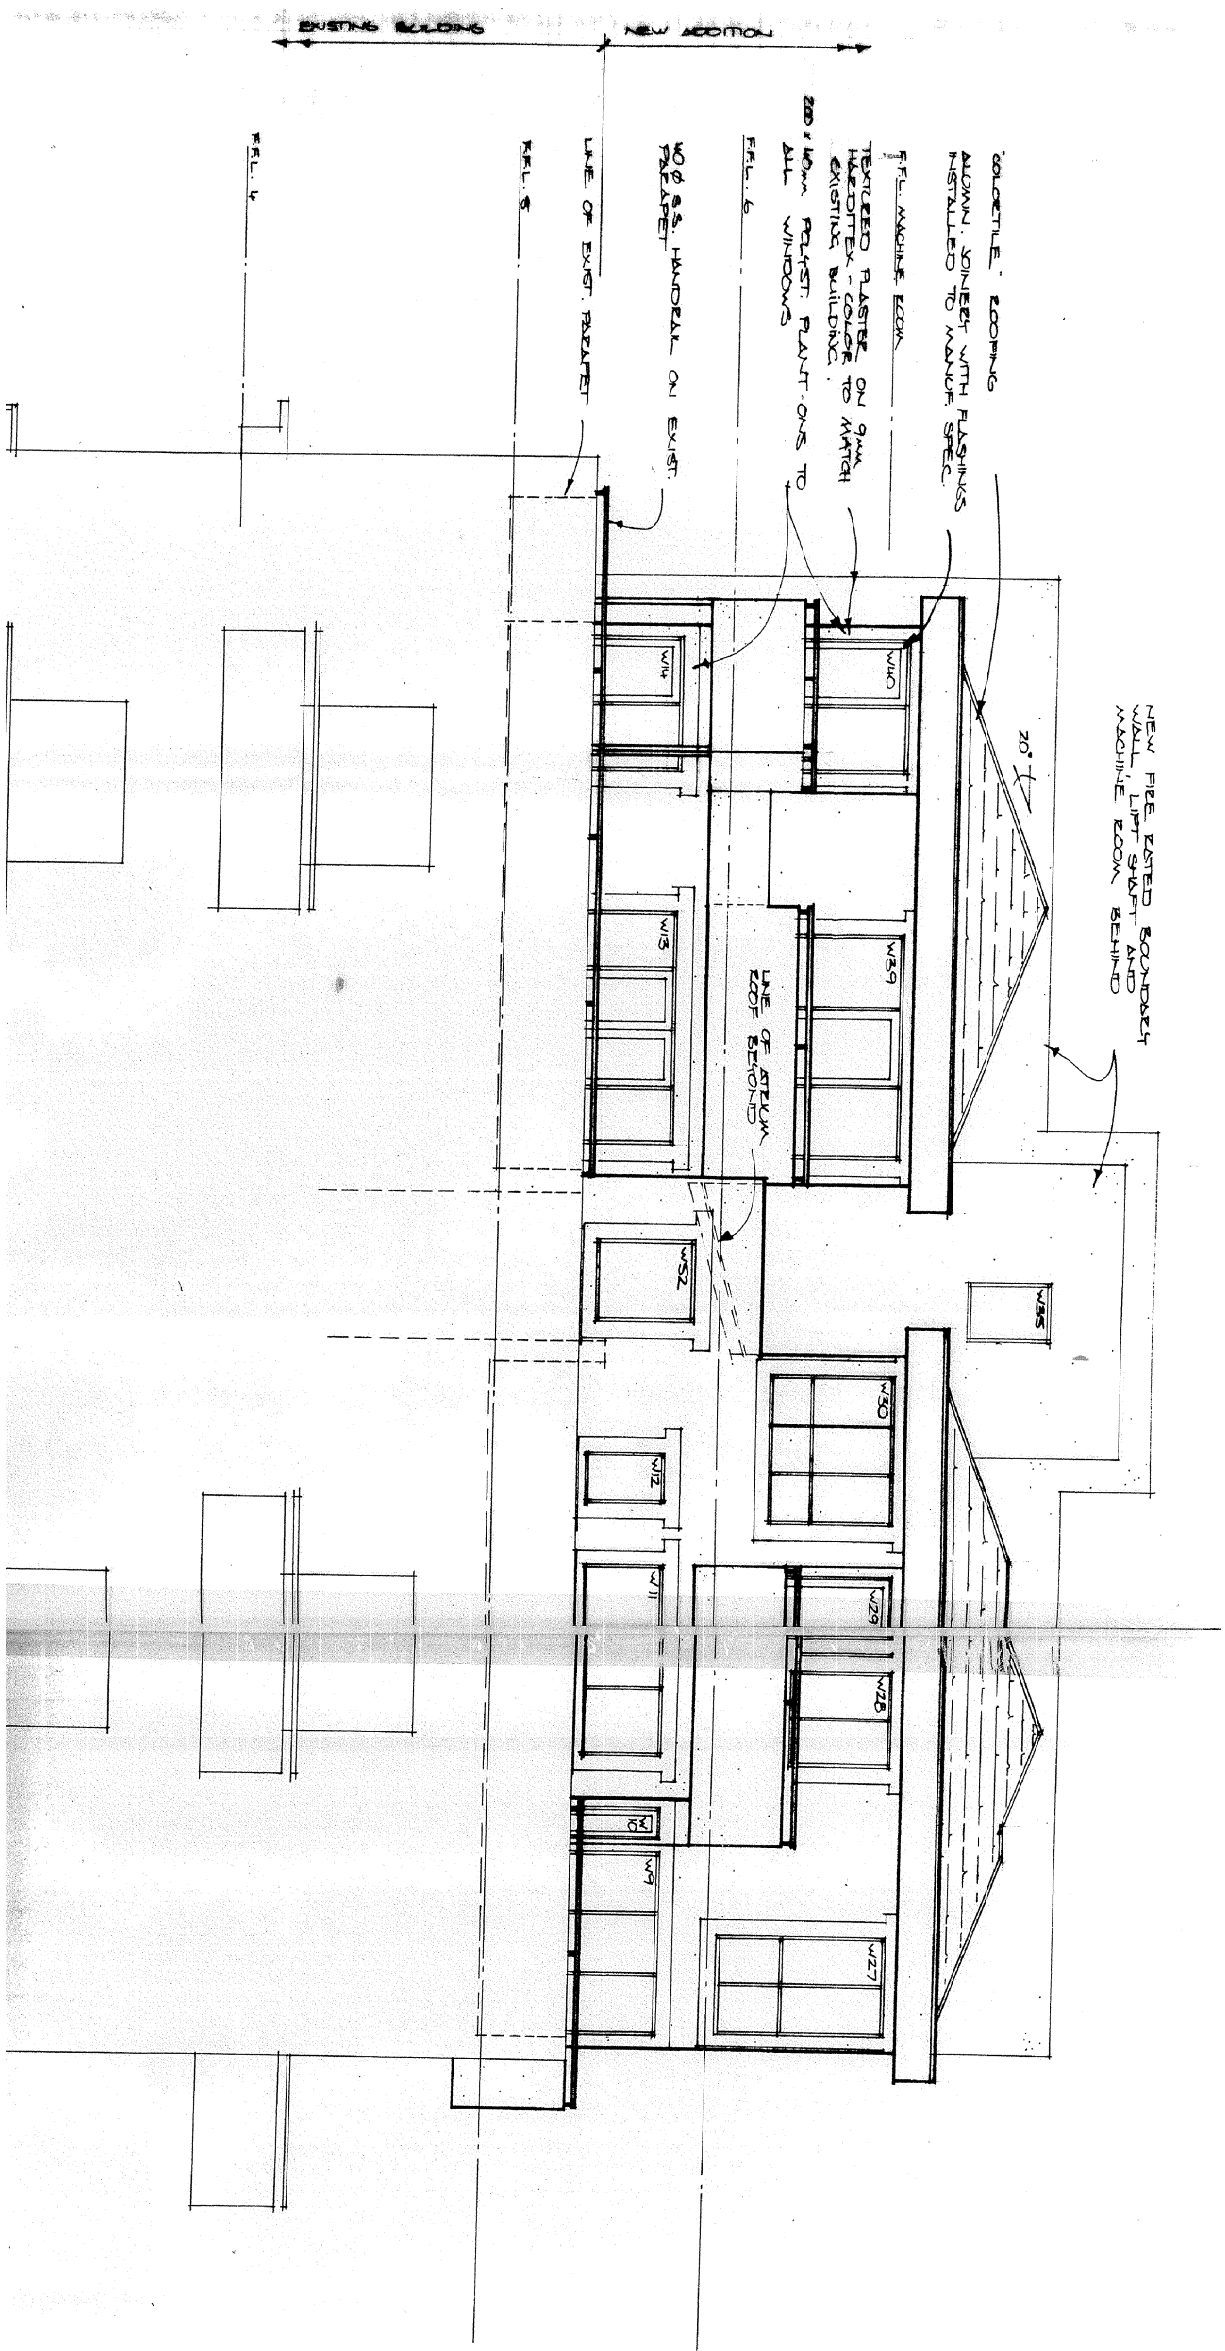

WELLINGTON CITY COUNCIL
ENVIRONMENT
03 MAY 1999
RECEIVED
WATERLOO ST. WELLINGTON

