


SHOPS CUBA STREET

FOR R. HANNAH ESQ^{RE}

5th Bldg

Oct 20
1877

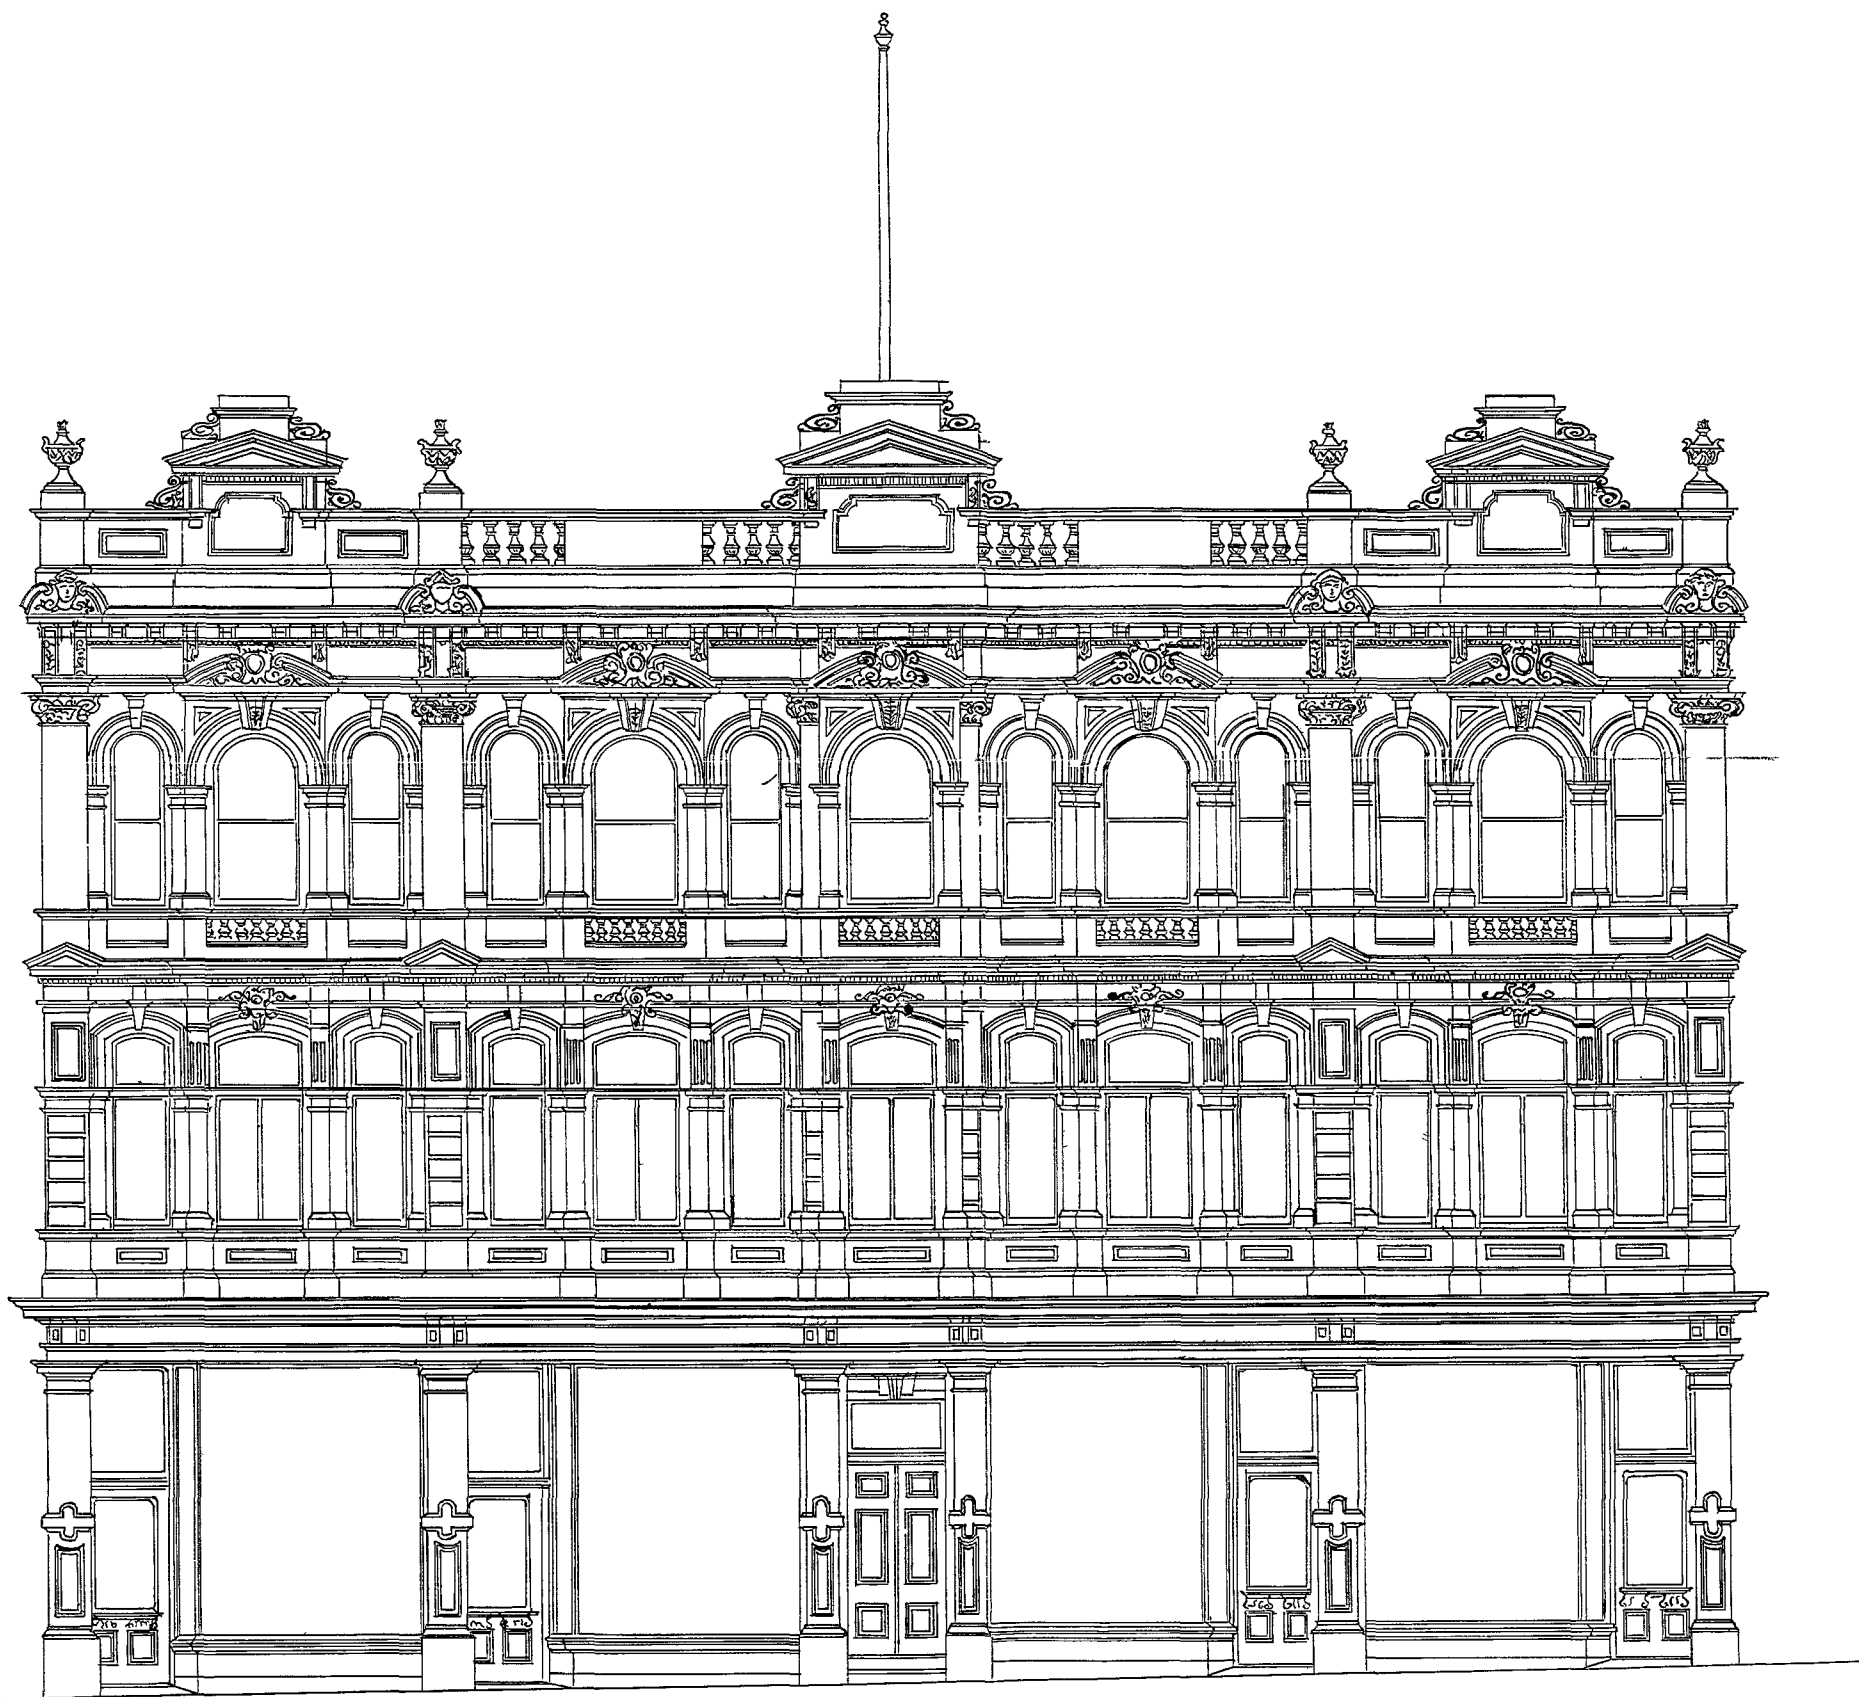


FRONT ELEVATION

Stk Bldg

- SHOPS CUBA STREET -
- FOR R. HANNAH ESQRE -


0559 30

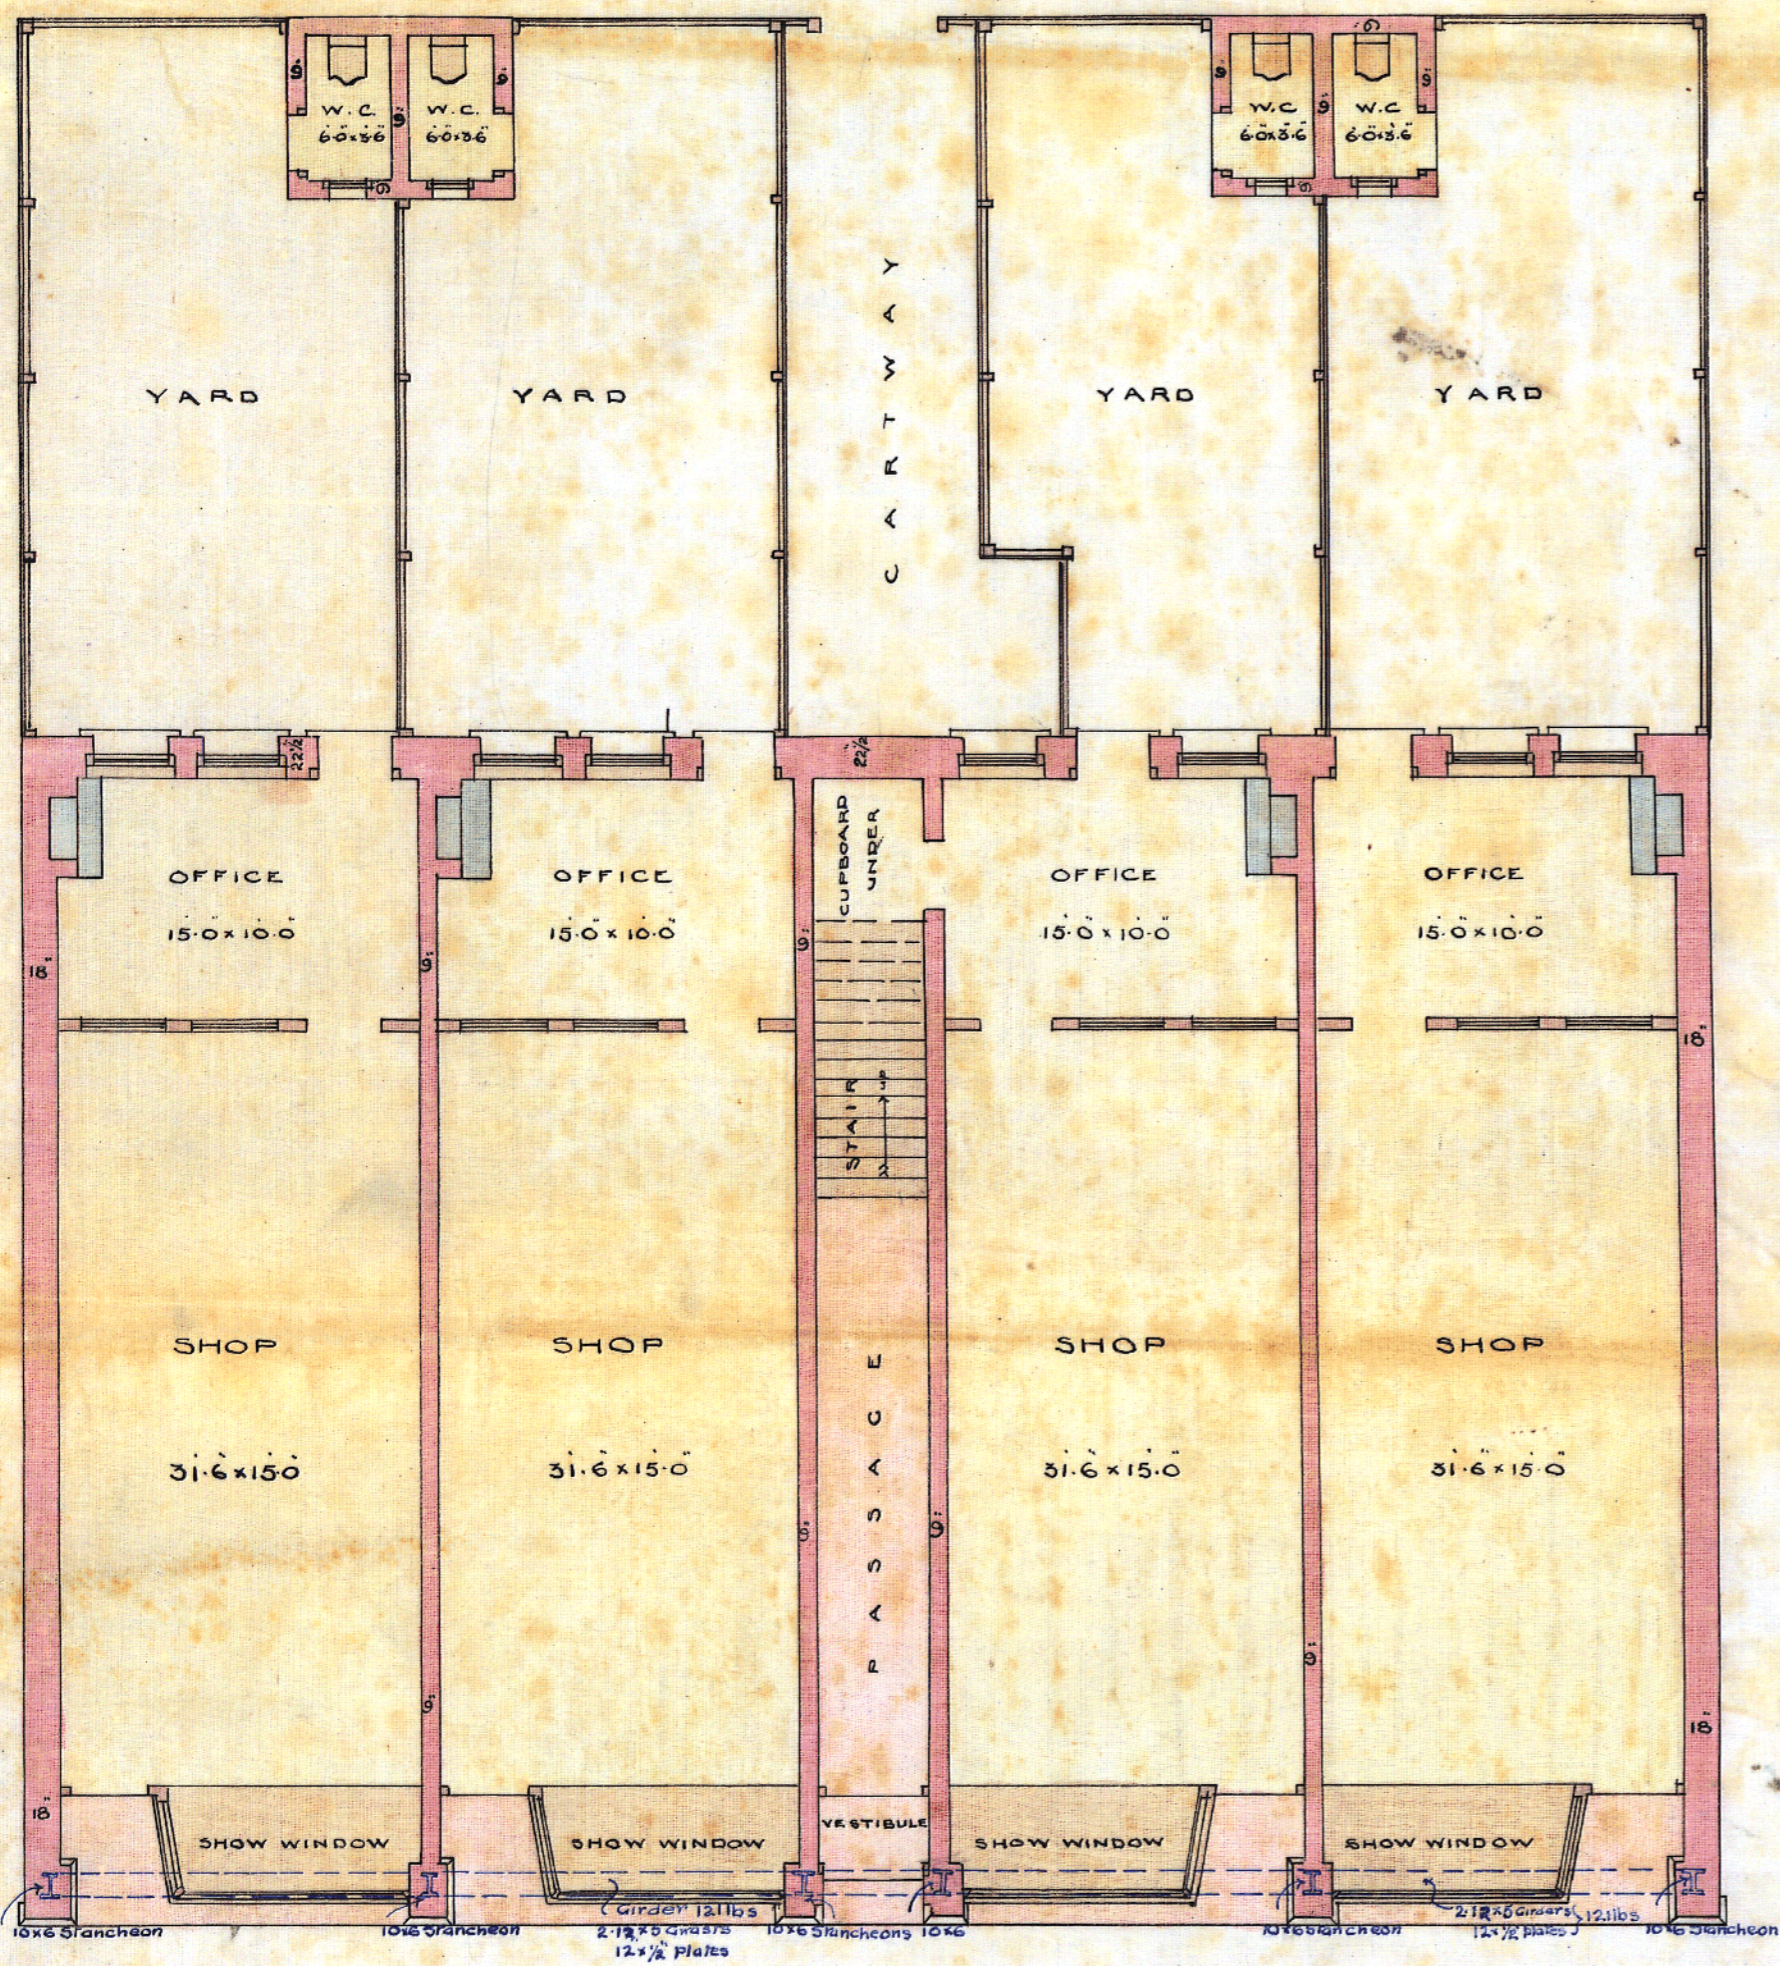


- GROUND FLOOR PLAN -

6214

Scale 1/4" = 1'-0" (1/2" = 1'-0")

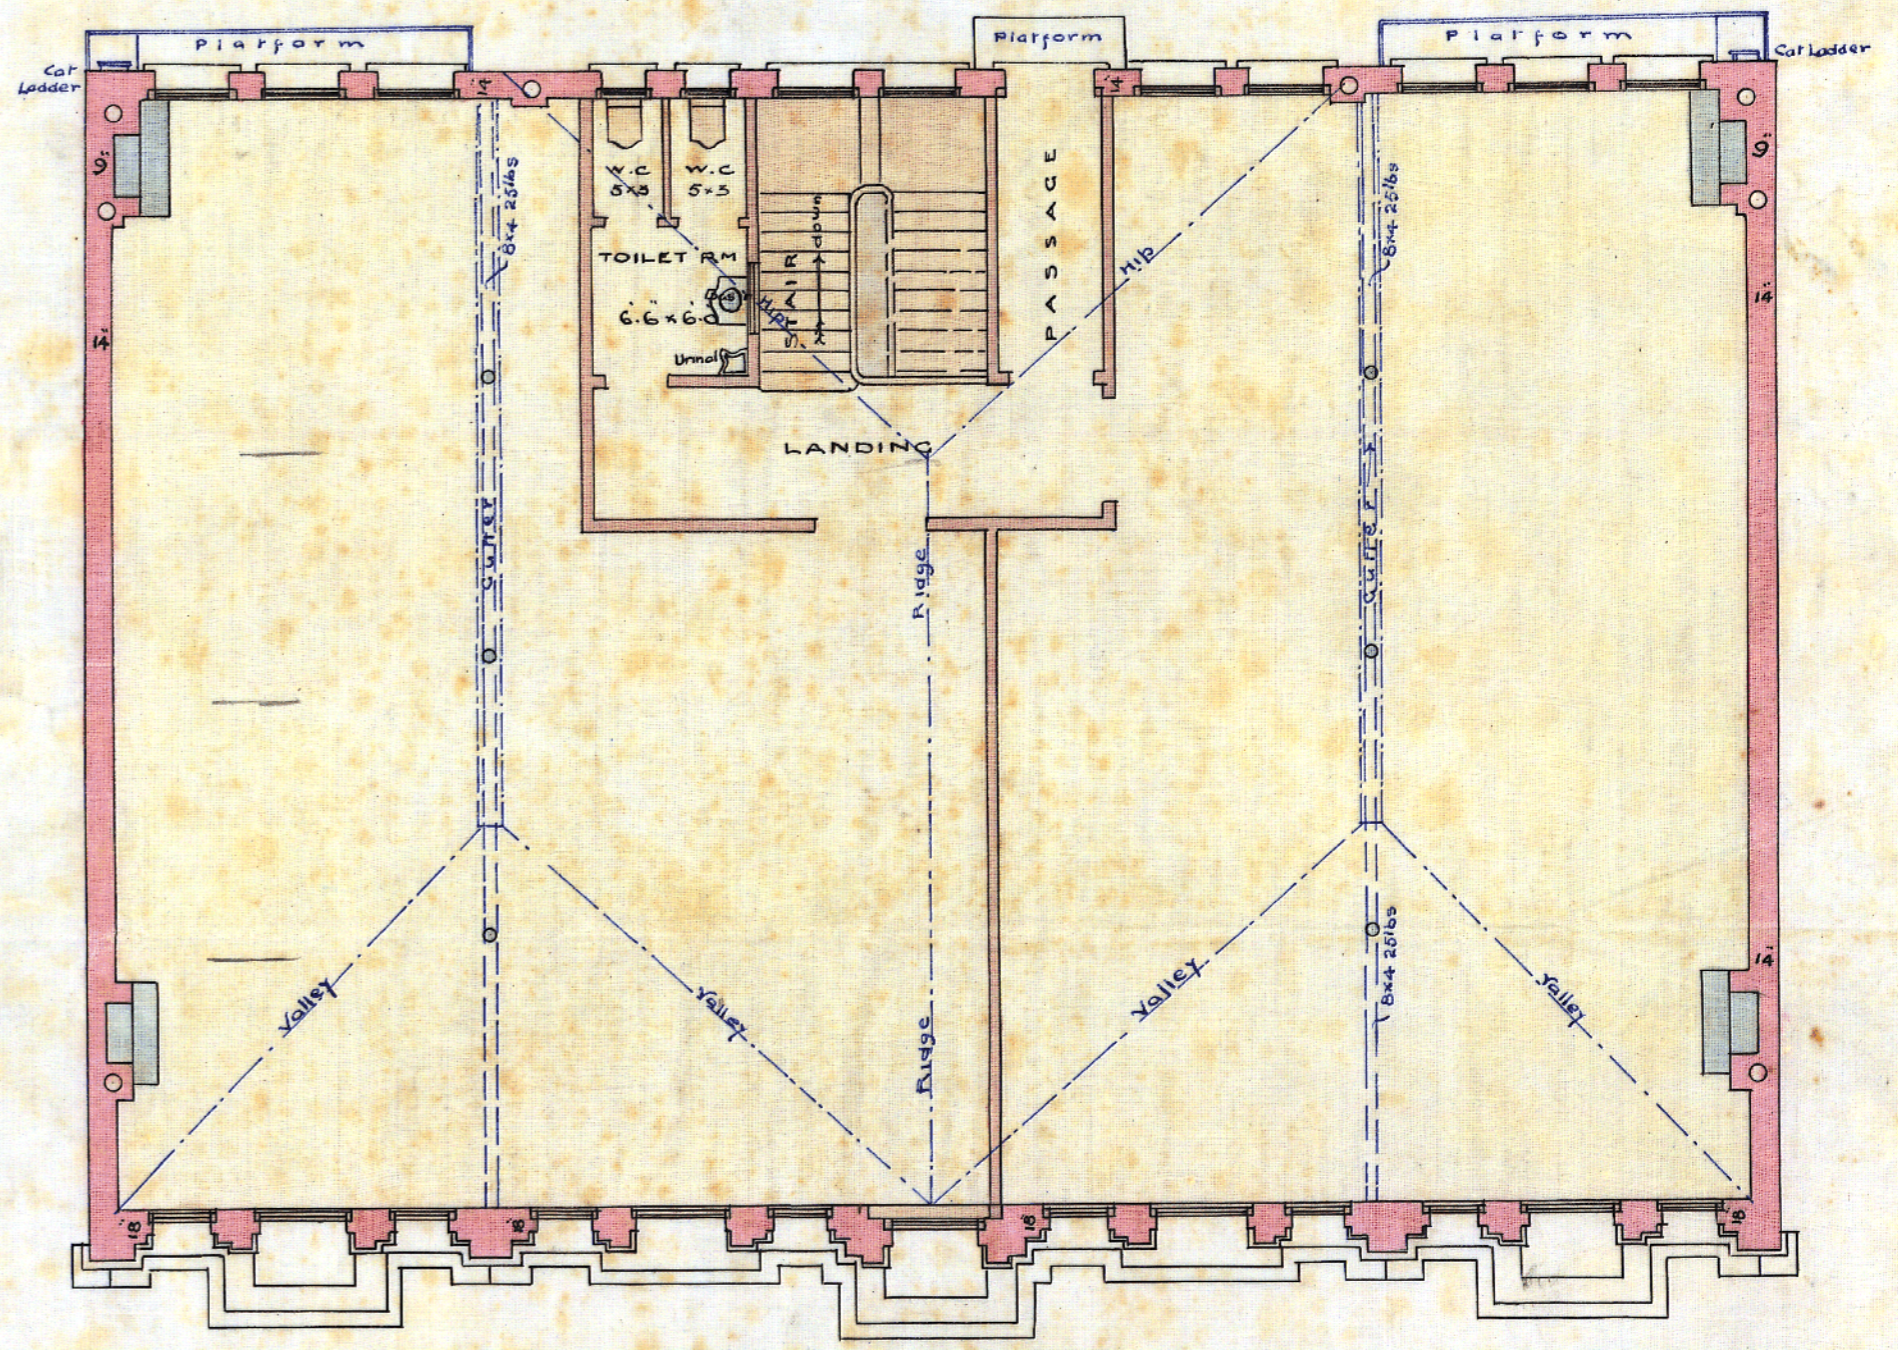

- 2ND FLOOR PLAN -

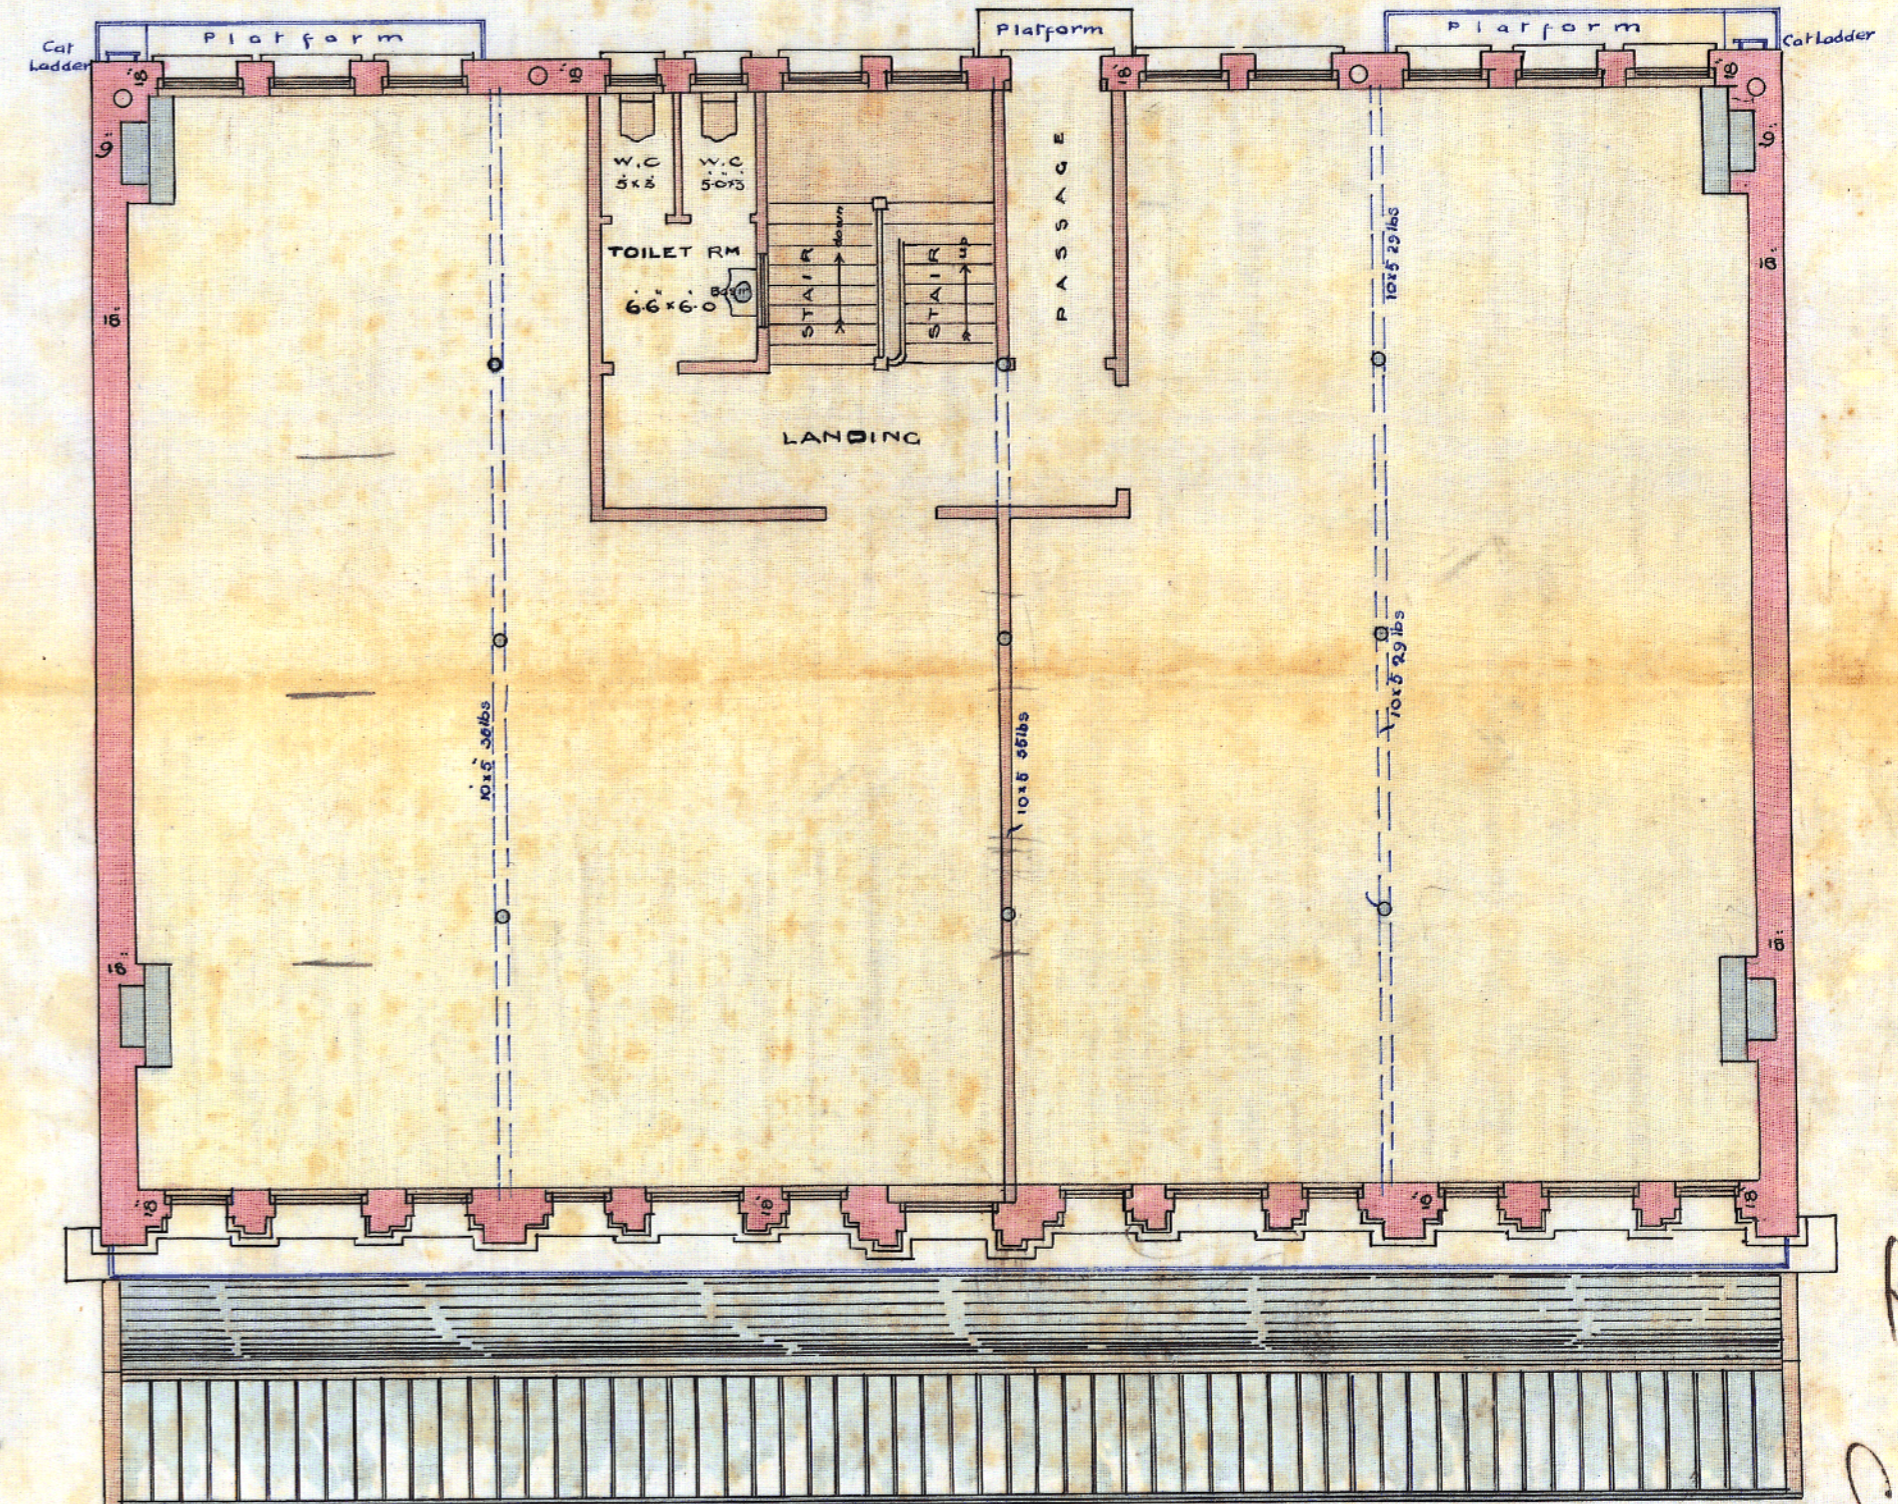

- 1ST FLOOR PLAN -

THOS CARROLL & SONS
Architects

Account by
J. W. ... 10/10/04

0559 30


QC 8530

5th Bldg


SHOPS CUBA STREET

FOR R. HANNAH ESQ^{RE}

CITY ENGINEER DEPT.
SEP 21 1894

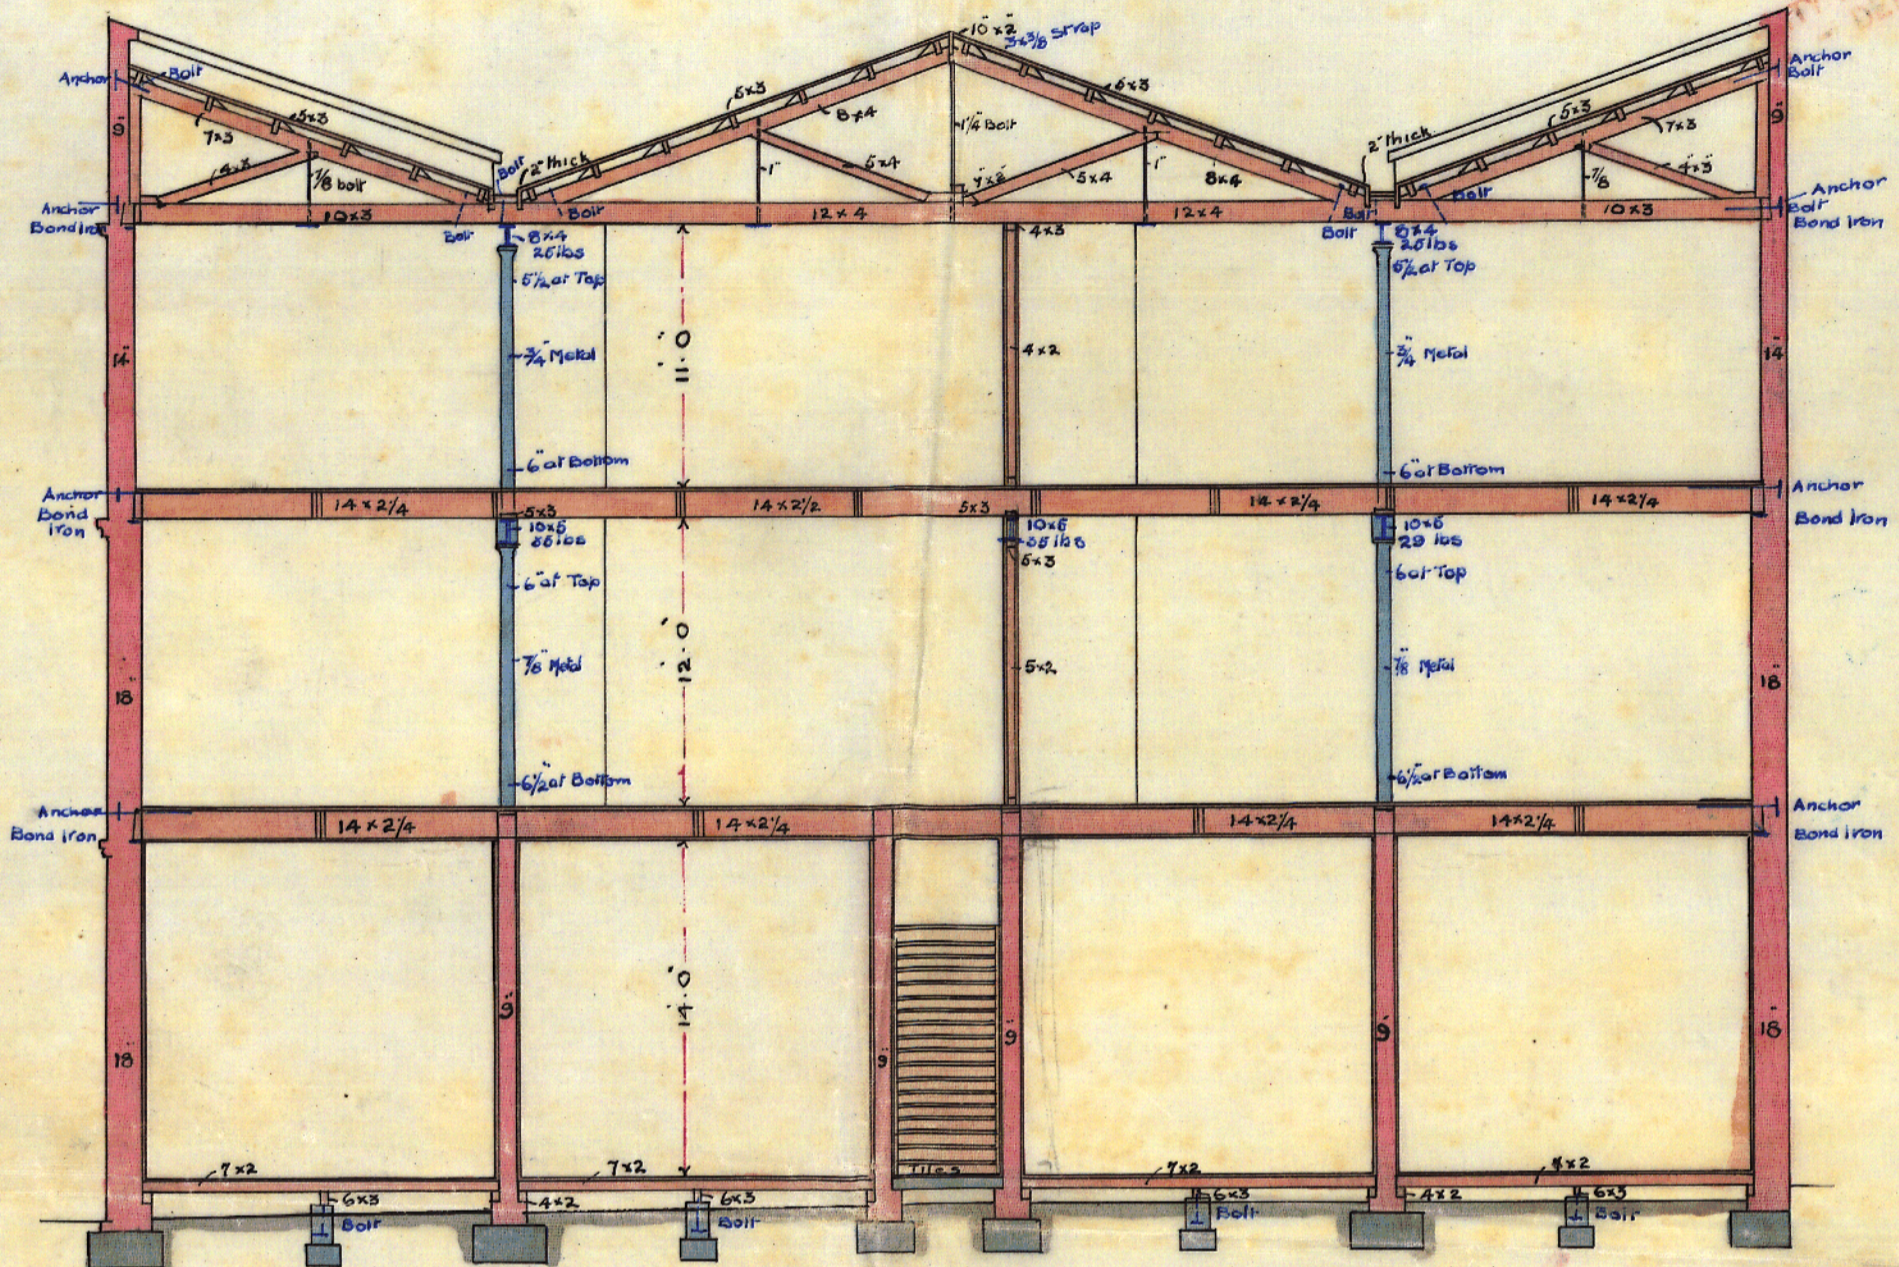

CROSS SECTION

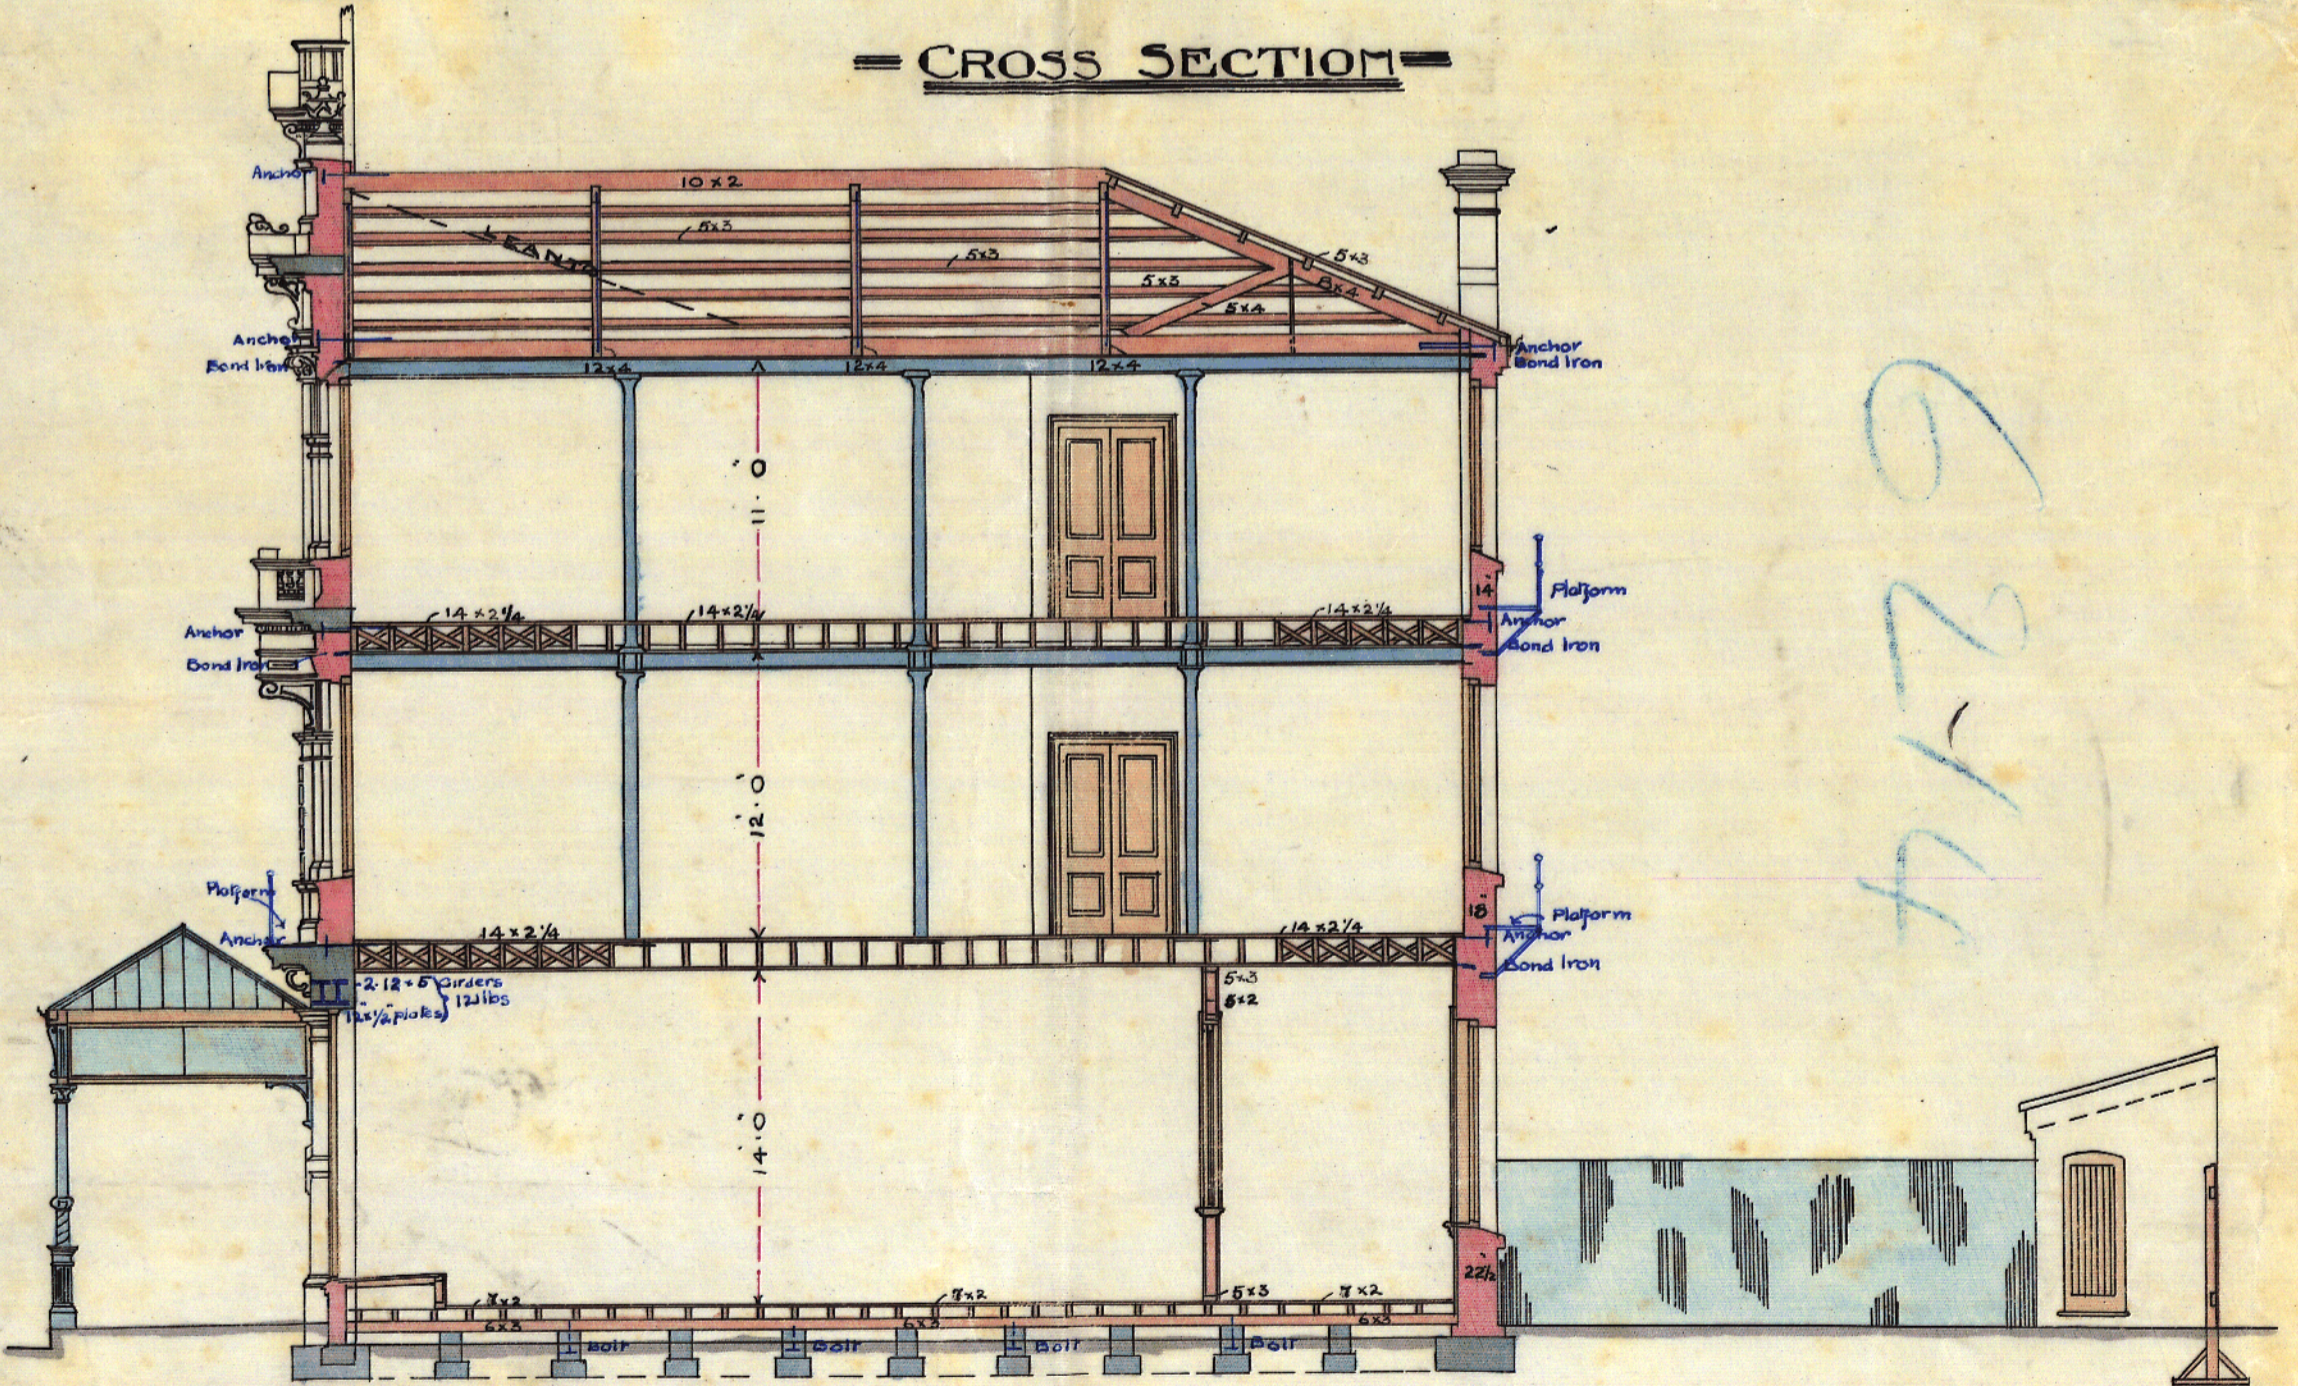

LONG SECTION

Scale: Eight Feet to an Inch

Thos. Lamson, E. L. S. A. & Son
Architects

QC 8530