


GROUND FLOOR

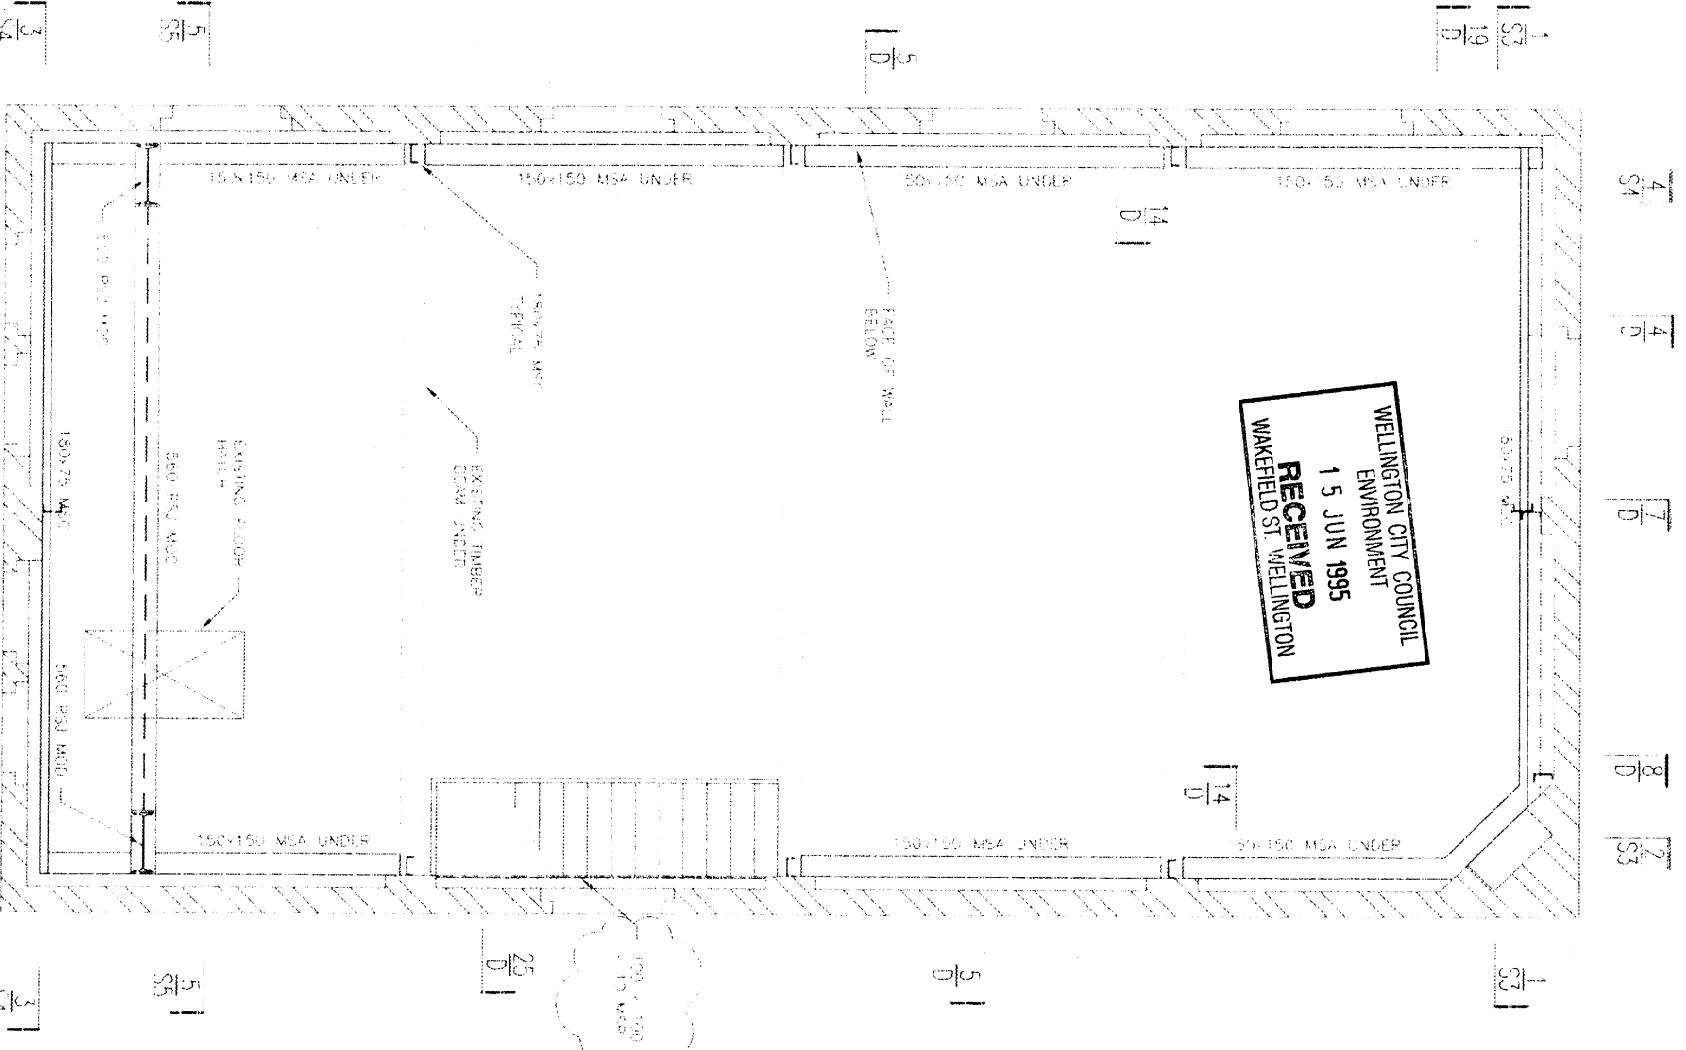

FIRST FLOOR

ABSOLUTELY
POSITIVELY
WELLINGTON



BUILDING SOLUTIONS
BUILDING AND PROPERTY INNOVATORS

44 GHUZNEE STREET
STABLES

GROUND & FIRST
FLOOR PLAN

AMENDMENTS		DATE	SCALE
1	DATE PLOTTED	13.6.95	1:30
2	DRAWN		CRM
3	CAD REFERENCE	2974	
4	JOB/DRAWING NUMBER	2974 - S1A	
5	DATE	9.6.95	
6	SCALE	1:30	
7	JOB/DRAWING NUMBER	2974 - S1A	

Dunning Thornton Consultants Ltd
Consulting Engineers
Phone (644) 386-0019
Fax (644) 386-0312
Box 27-153 Wellington, N.Z.

WELLINGTON CITY COUNCIL
ENVIRONMENT
15 JUN 1995
RECEIVED
WAKEFIELD ST WELLINGTON