


Scale 1/8" = 1'-0"
 Drawn by J. Stewart
 Checked by J.S.
 Dated 10/1/10

PROPOSED OFFICE BUILDING FEATHERSTONE & BRANDON STREETS
 WELLINGTON FOR MESSRS BRANDON WARD & HISLOP
 SHEET 1

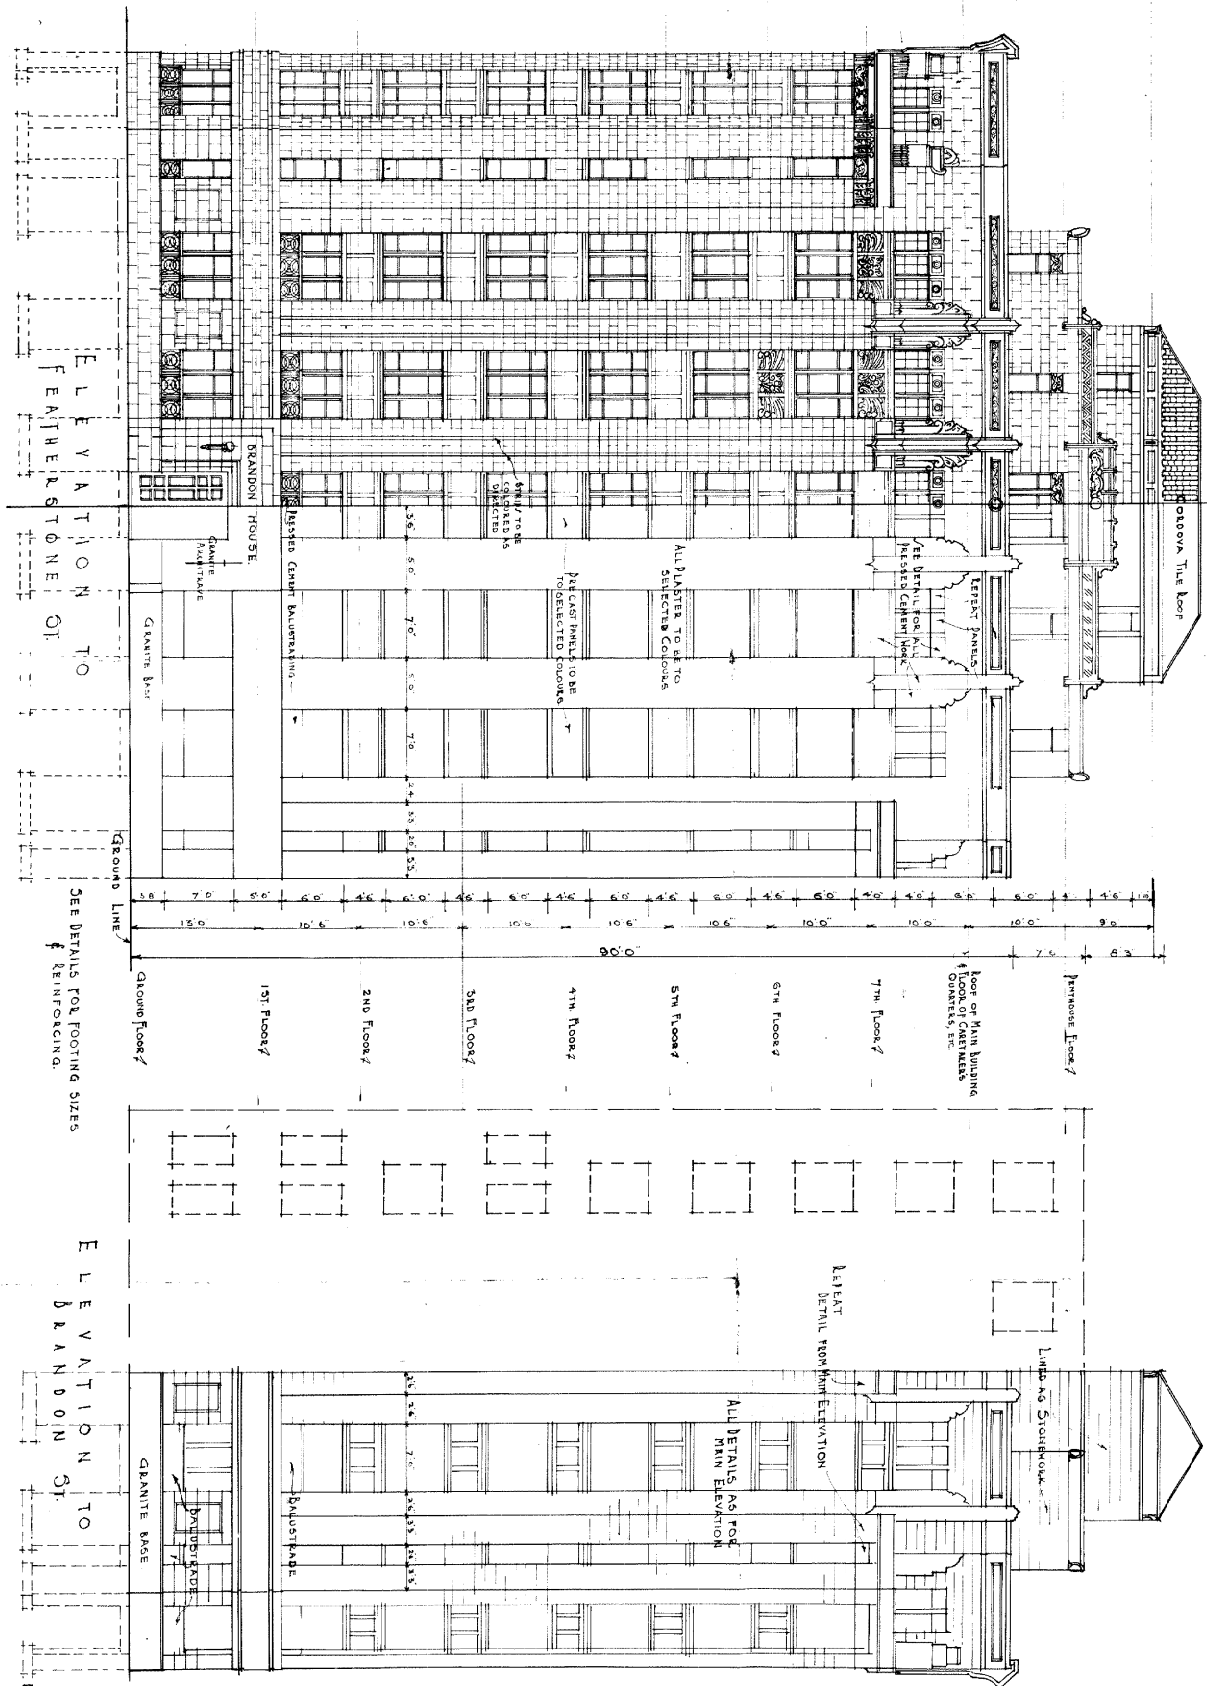

J. STEWART
 ARCHT.

SCALE 1/8" = 1'-0"
 DRAWN BY THE ARCHT.
 DATED 2/1/10

PROPOSED OFFICE BUILDING FEATHERSTONE & RANDON STREETS
 WELLINGTON FOR MESSRS RANDON WARD & HISLOP


SHEET 2

FD/STANT
 ARCHT.




SECTION A-A

SEE DETAIL ETC. FOR
 REINFORCED FOUNDATION

SECTION B-B

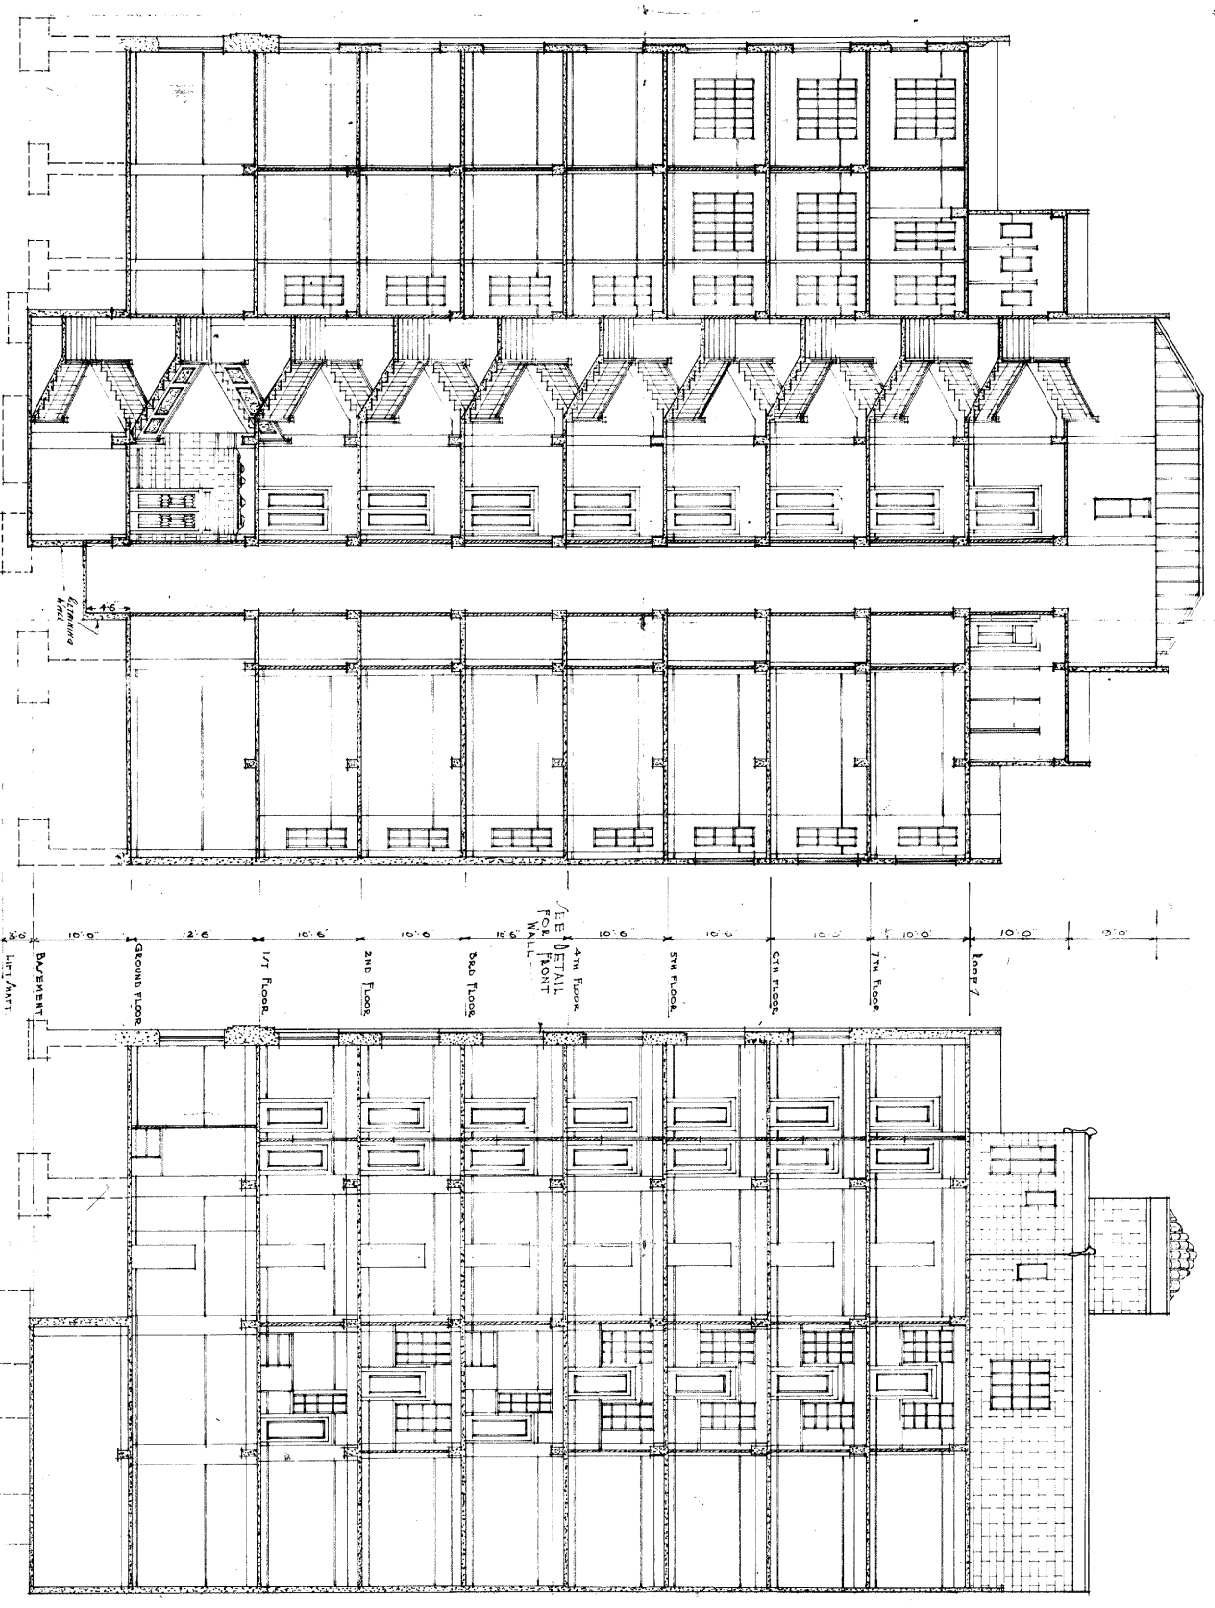

SHEET 3

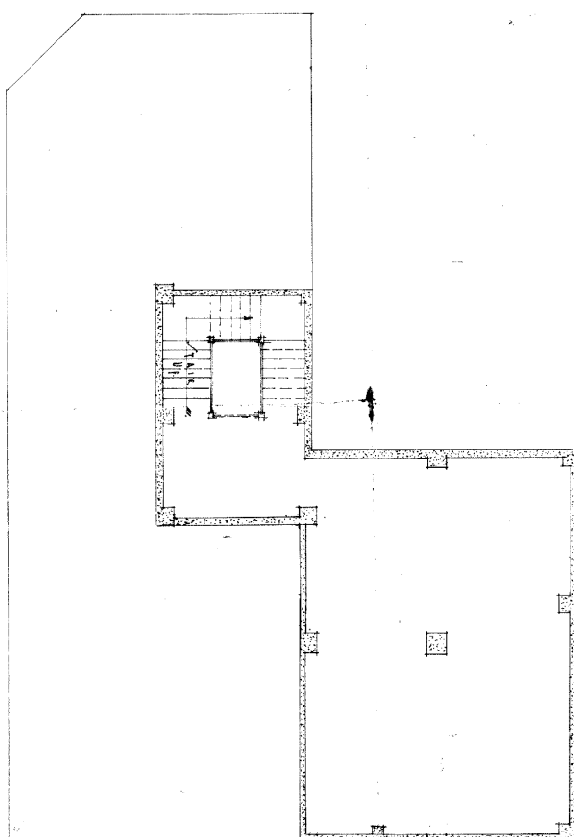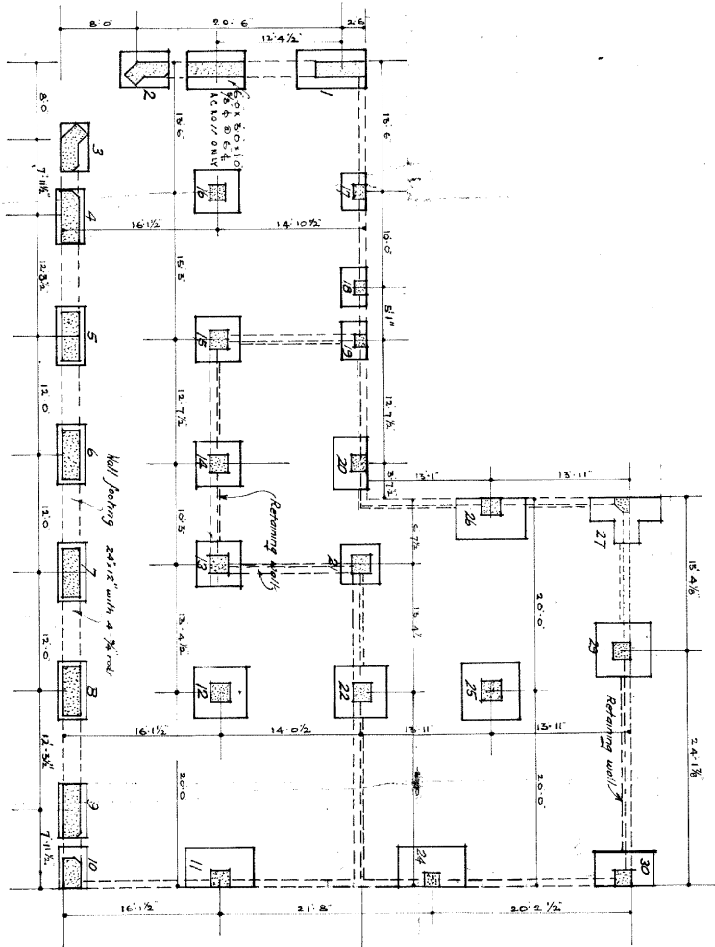 


SCALE
1" = 10'-0"
DRAWN BY
F.D. / J.M.
CHECKED BY
J.M.
DATE
2/15/30

PROPOSED OFFICE BUILDING FEATHERSTONE & BRANDON STREETS
WELLINGTON FOR MESSRS BRANDON WARD & HUSLOP
SHEET 4


F.D. / J.M.
ARCHITECT

FEATURESTONE STREET
GROUND FLOOR PLAN

SEE PLAN FOR SETTING BACK OF
FRONT HALL FROM BUILDING LINE.

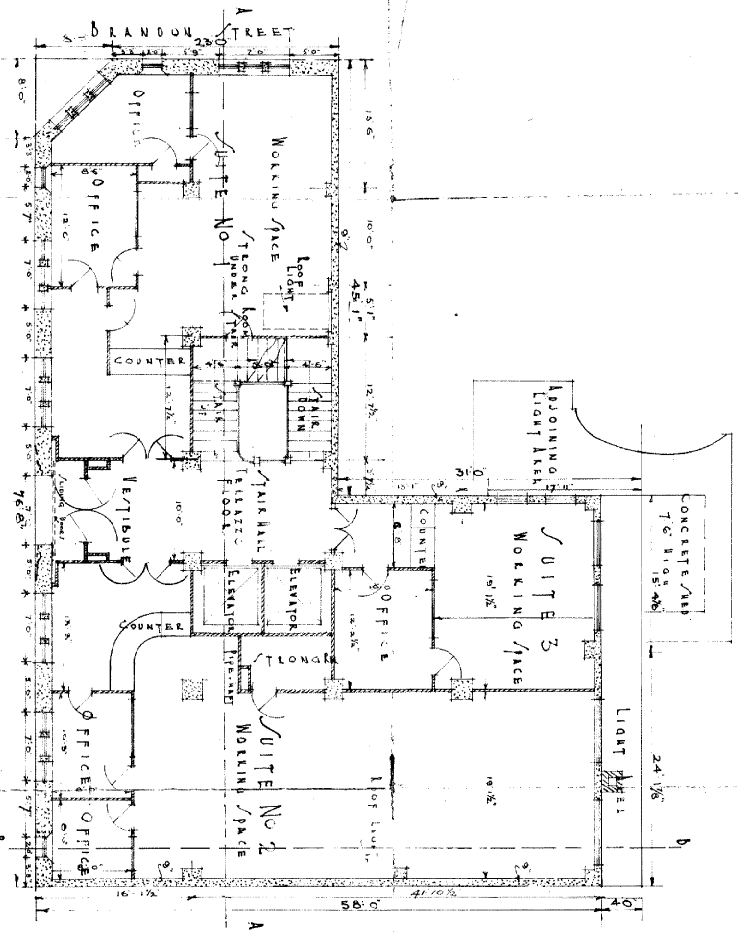

FIRST FLOOR PLAN
& THIRD FLOOR PLAN

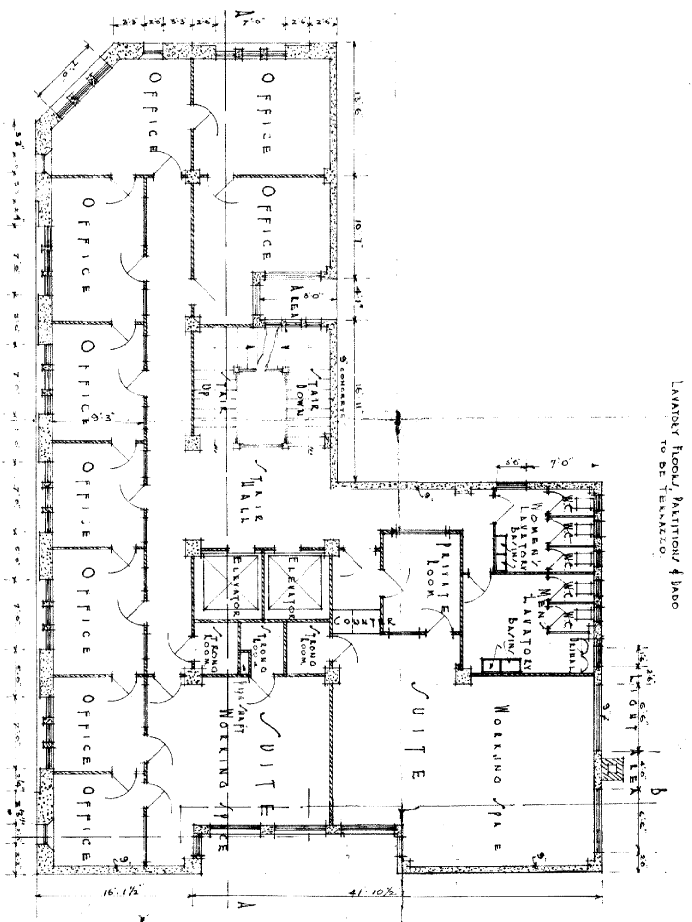


SCALE 1/8" = 1'-0"
 DRAWN BY F.D. TERNATT
 CHECKED BY N.B.
 DATED 20/1/20

PROPOSED OFFICE BUILDING FEATHERSTONE & BRANDON STREETS
 WELLINGTON FOR MESSRS BRANDON WARD & HISLOP


F.D. TERNATT
 ARCHITECT

TYPICAL FLOOR PLAN
 SECOND, FOURTH, FIFTH
 & SIXTH FLOORS.

WALL THICKNESS:
 2nd Floor - 9"
 4th, 5th & 6th - 12"

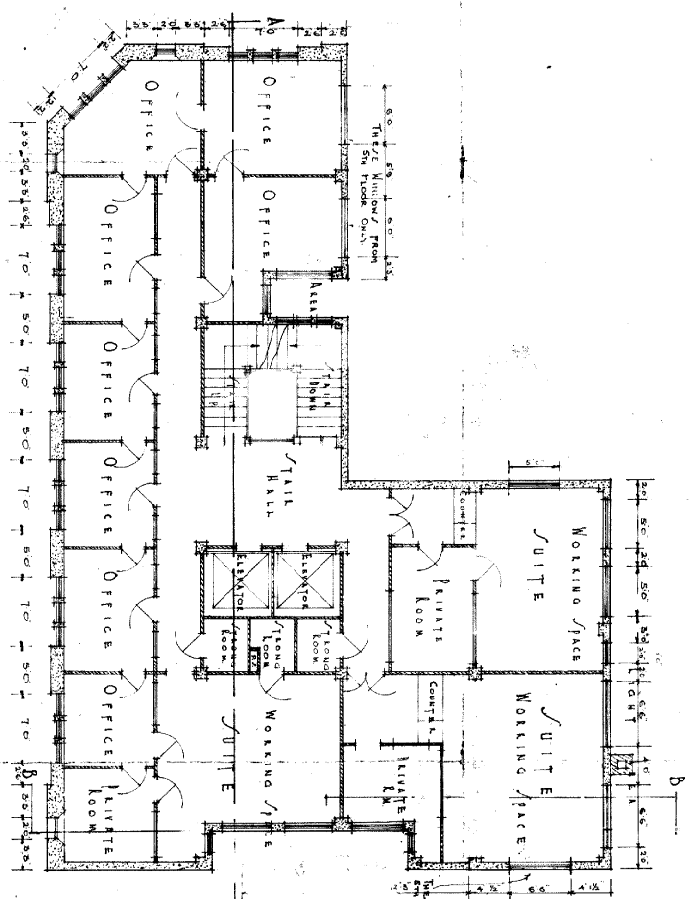

SEVENTH FLOOR PLAN

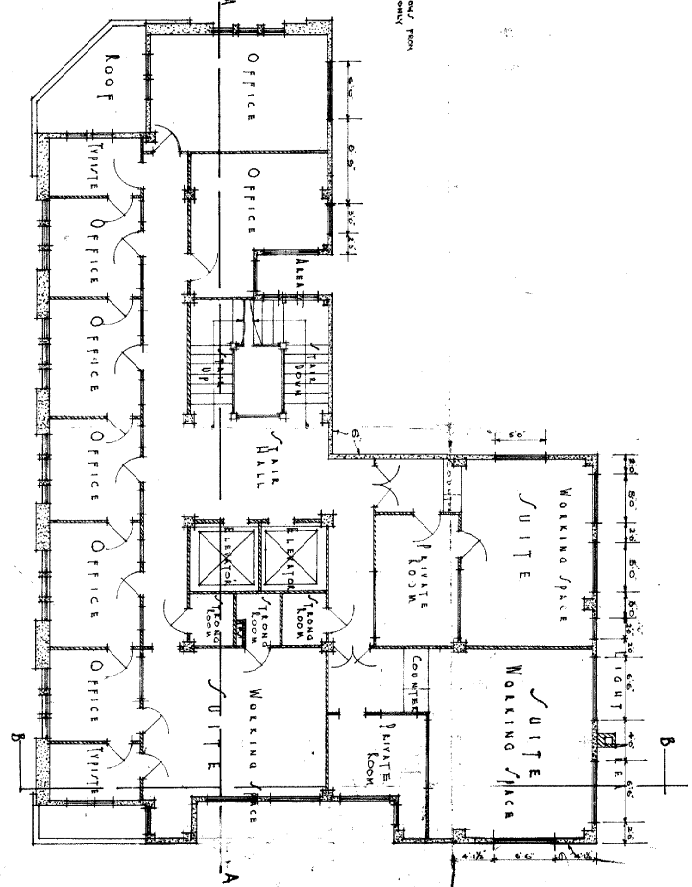


DRAWN BY F.B. /
 TRACED BY NO.
 DATED 1911/20


PROPOSED OFFICE BUILDING FEATHERSTONE & BRANDON STREETS
 WELLINGTON FOR MESSRS BRANDON WARD & HISLOP

F.B. / TEMAT
 ARCHTCT









CARETAKER'S QUARTERS
 & LAVATORY BLOCK

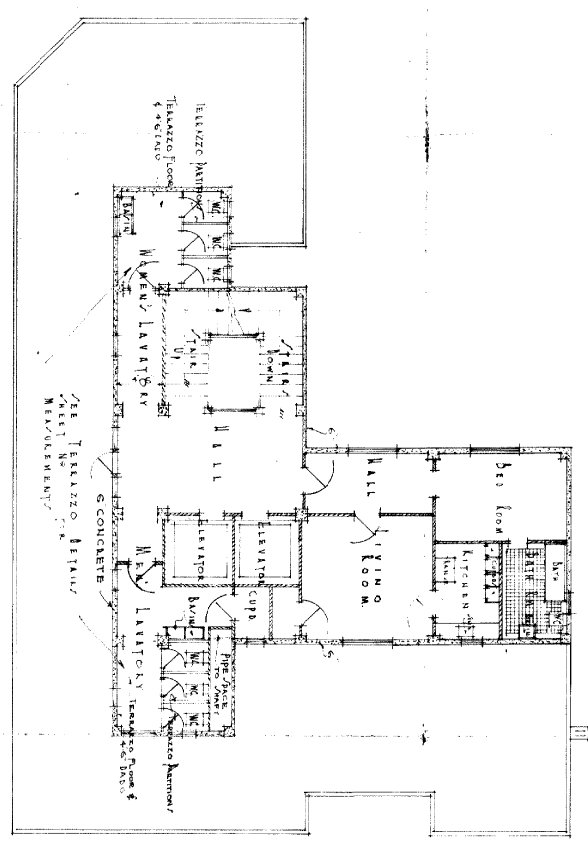

GENT HOUSE

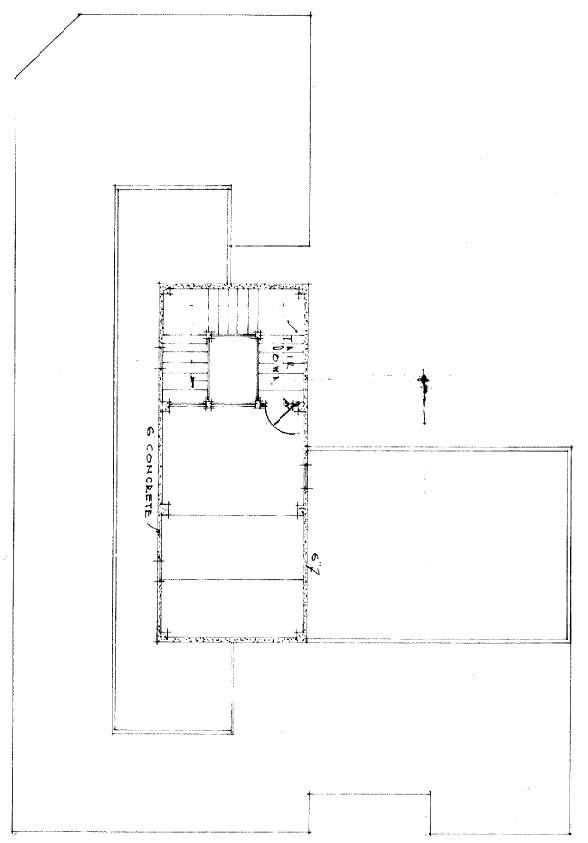

BEAM 12 AS FOR BEAM 5 ON TYPICAL FLOOR

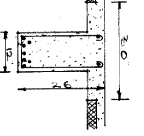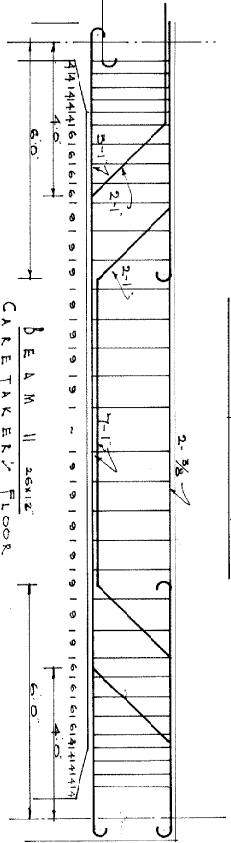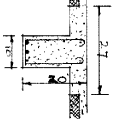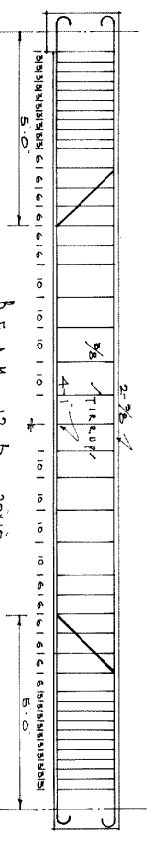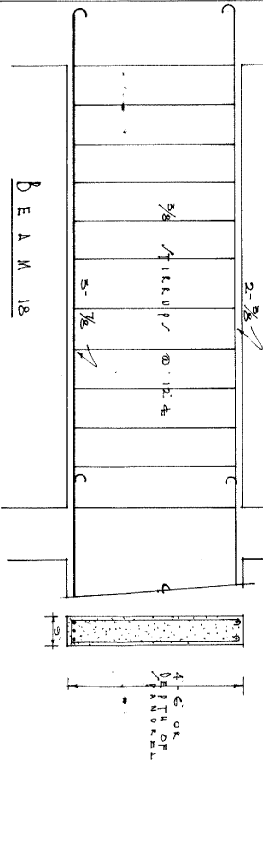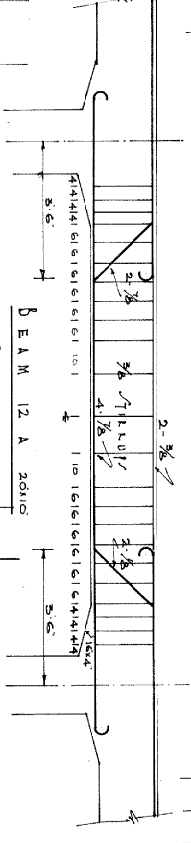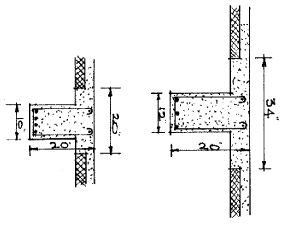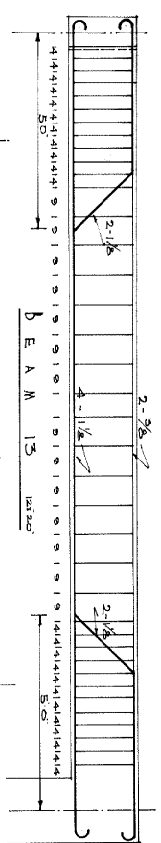

BEAM 13 ON CARETAKER'S FLOOR AS FOR BEAM 15 ON TYPICAL FLOOR

COLUMN SCHEDULE


	COL. NO. 11 & 14	COL. 12
	SIZE KEIN	SIZE KEIN
8th TO 7th FLOOR	12x12 8-5/8" x 8-5/8"	10x10 10-7/8" x 10-7/8"
7th TO 6th FLOOR	14x14 8-7/8" x 8-7/8"	10x10 10-7/8" x 10-7/8"
6th TO 5th FLOOR	16x16 8-7/8" x 8-7/8"	10x10 10-7/8" x 10-7/8"
5th TO 4th FLOOR	18x18 8-1/4" x 8-1/4"	10x10 10-7/8" x 10-7/8"
4th TO 3rd FLOOR	20x20 10-1/4" x 10-1/4"	10x10 10-7/8" x 10-7/8"
3rd TO 2nd FLOOR	22x22 12-1/4" x 12-1/4"	12x12 12-1/8" x 12-1/8"
2nd TO 1st FLOOR	24x24 12-1/4" x 12-1/4"	12x12 12-1/8" x 12-1/8"
1st TO GROUND OR FOUNDATION	24x24 14-1/4" x 14-1/4"	12x12 12-1/8" x 12-1/8"
GROUND TO BASEMENT		
FOUNDATION	7'0" x 4'0" x 12'0" 5/8" x 5/8" x 1/4" W.P.	5'0" x 5'0" x 4'0" 5/8" x 5/8" x 1/4" W.P.

SCALE 1/2\"/>


PROPOSED OFFICE BUILDING FEATHERSTONE & BRANDON STREETS
WELLINGTON FOR MESSRS BRANDON WARD & HUSLOP

SHEET 7

GROUND FLOOR KEY PLAN

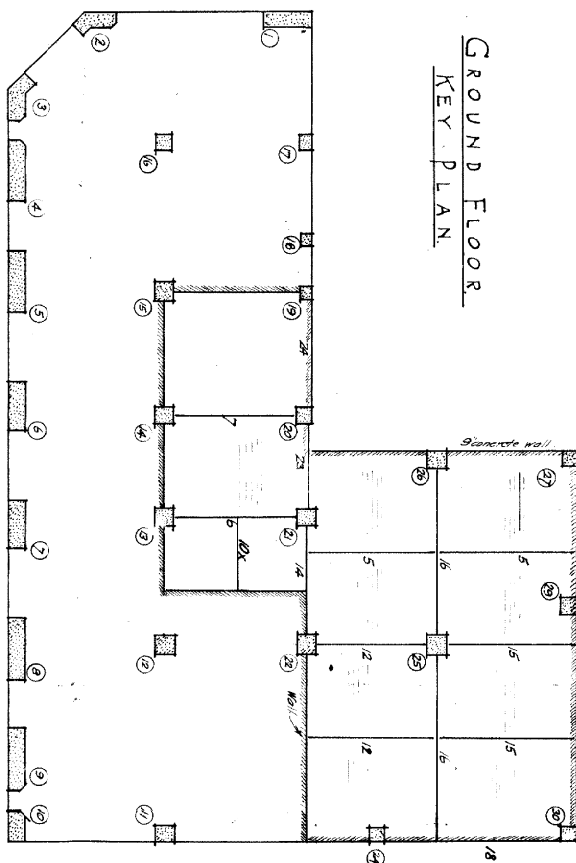


TYPICAL FLOOR KEY PLAN (1st to 6th inclusive)

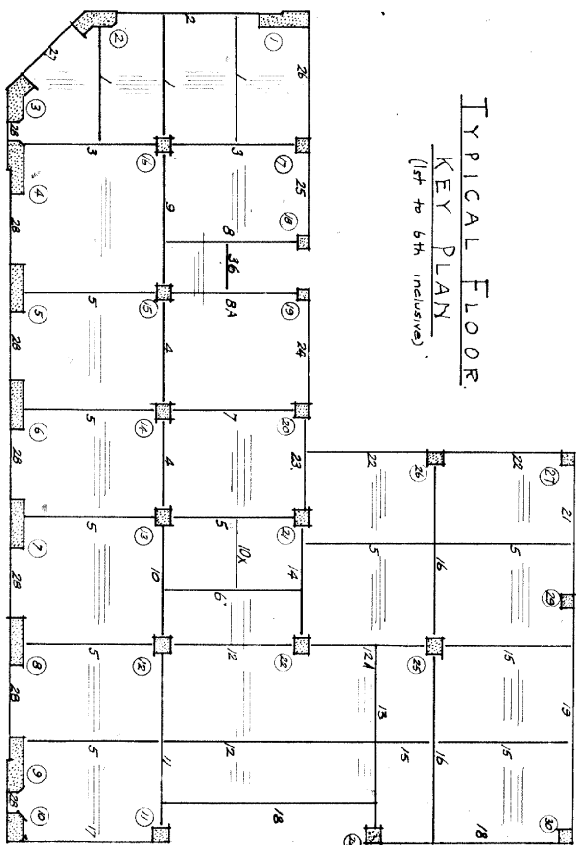


Note. Light pencil lines indicate direction of floor slabbing.

SEVENTH FLOOR KEY PLAN

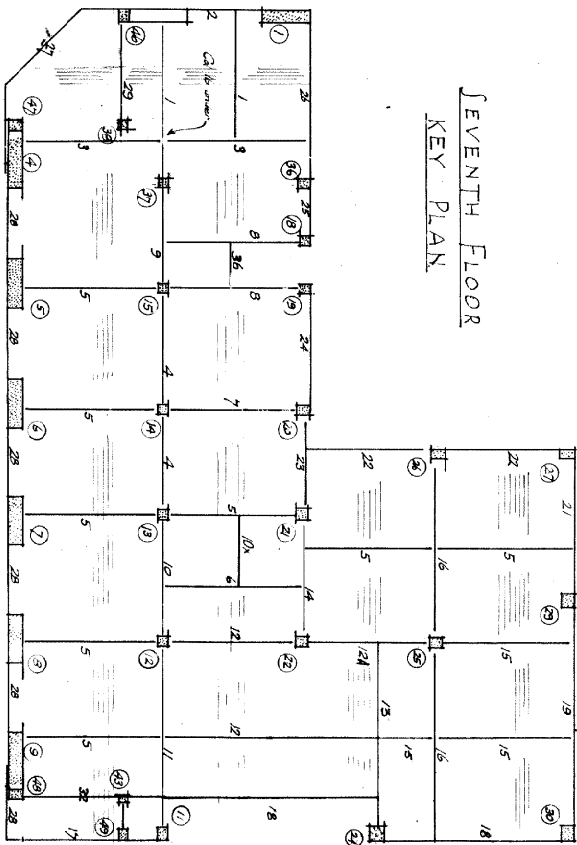

CARETAKER'S QUARTERS & LAVATORY BLOCK KEY PLAN

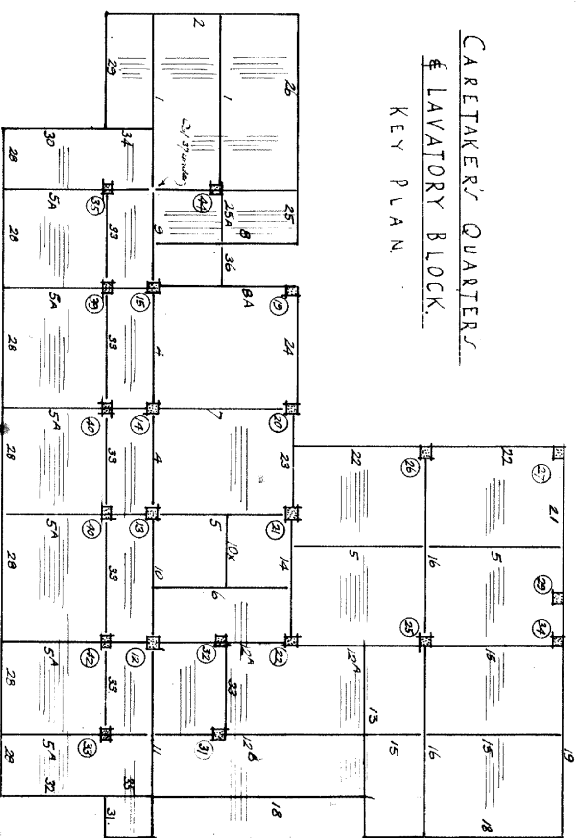

SCALE 1/8" = 1'-0"
DRAWN BY J.C.G.
CHECKED BY J.C.G.
DATED 20/1/30

PROPOSED OFFICE BUILDING FEATHERSTONE & BRANDON STREETS
WELLINGTON FOR MESSRS BRANDON WARD & HISLOP


SHEET 8

[illegible]


5 1/2 Floor Slab
5 1/4 Floor Slab

[illegible]


SHEET 9

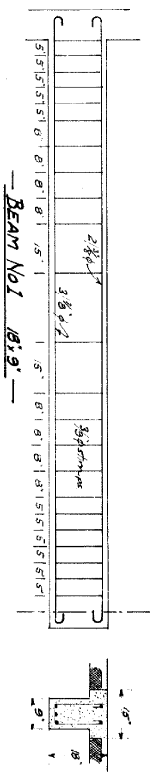


— BEAM No 1 18'0" —

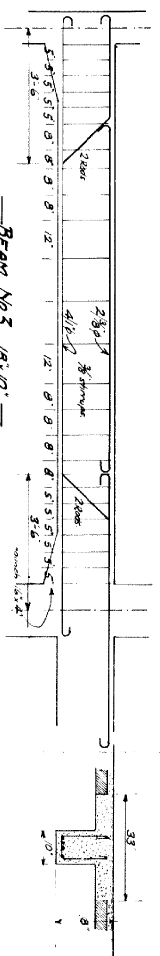


— BEAM No 3 18'0" —

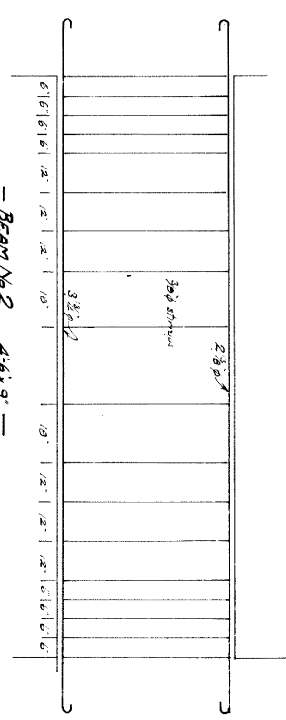


— BEAM No 2 18'0" —

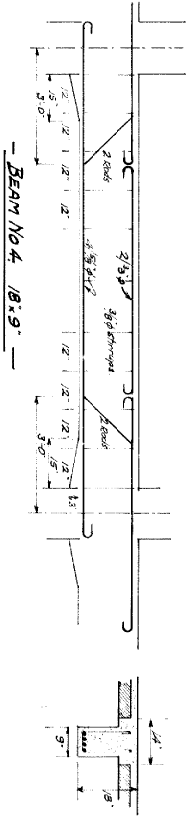


— BEAM No 4 18'0" —

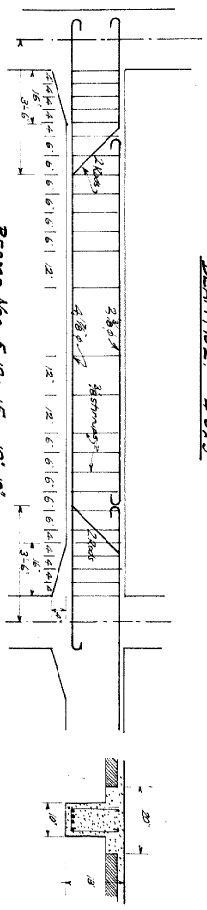


— BEAMS Nos 5, 12, 15 18'0" —

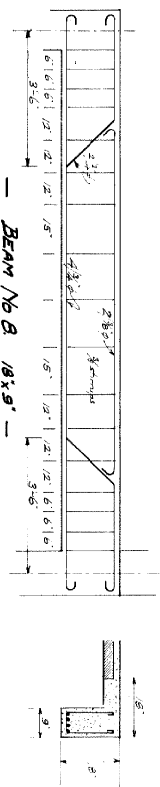


— BEAM No 6 18'0" —

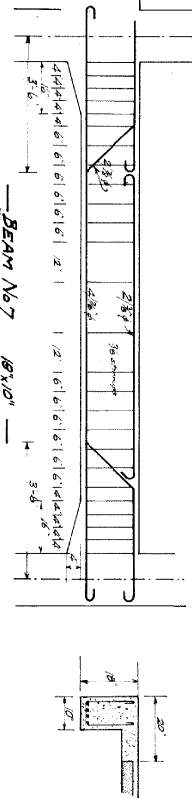


— BEAM No 7 18'0" —

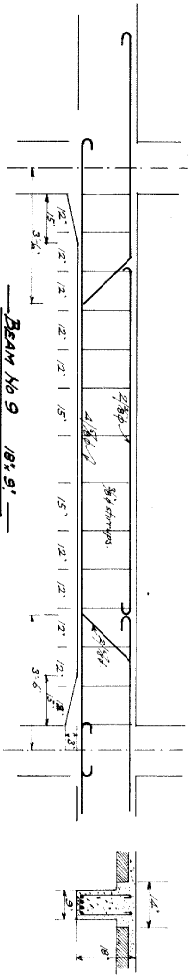

— BEAM No 9 18'0" —

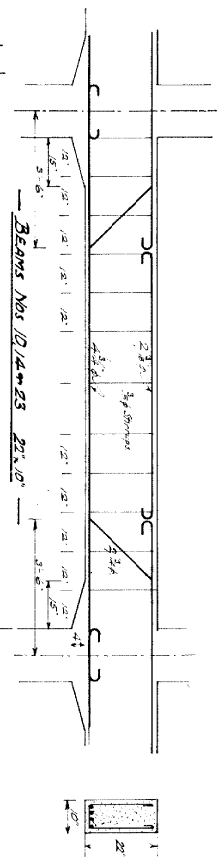

— BEAMS Nos 12, 14, 23 18'0" —

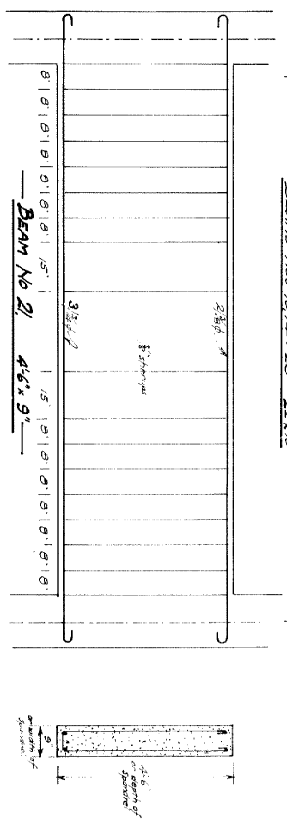

— BEAM No 21 18'0" —













— TYPICAL FLOOR BEAMS —

NOTE: Lengths of beams are not shown exactly to scale.

SCALE 1/4" = 1'-0"
DRAWN BY SCG
CHECKED BY SCG
DATED 20/2/30.

PROPOSED OFFICE BUILDING FEATHERSTONE & BRANDON STREETS
WELLINGTON FOR MESSRS BRANDON WARD & HISLOP

SHEET 10

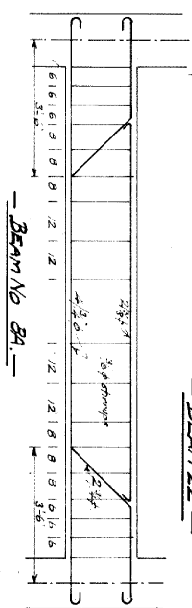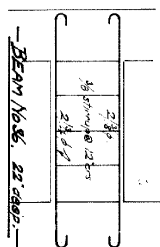 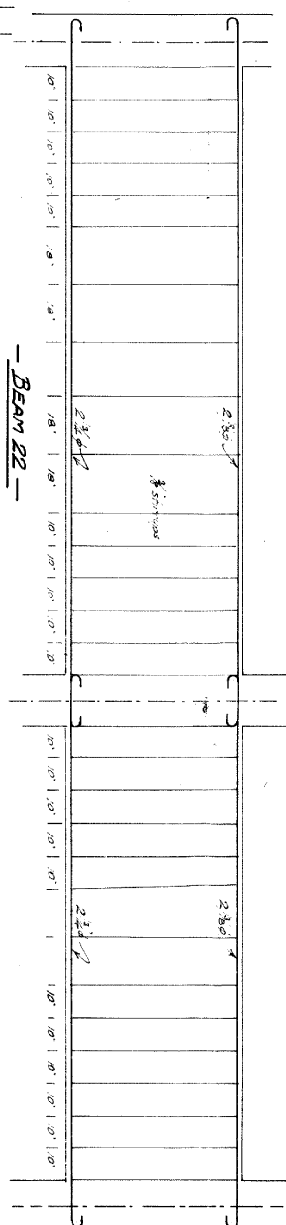 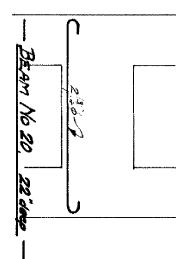 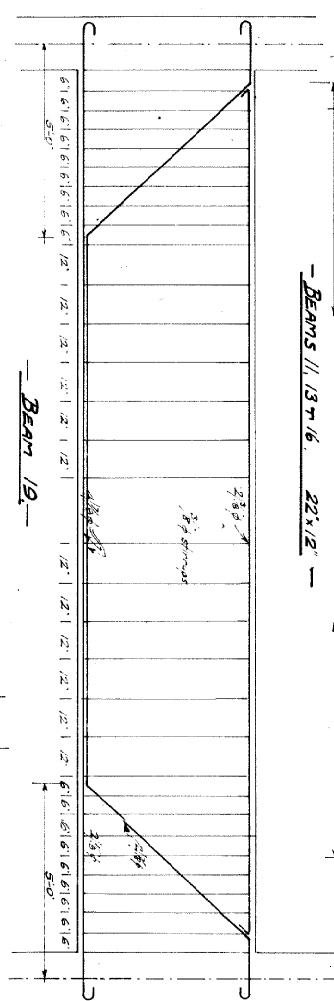 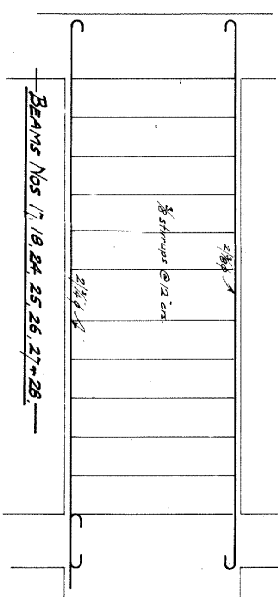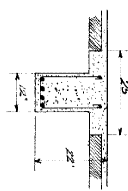
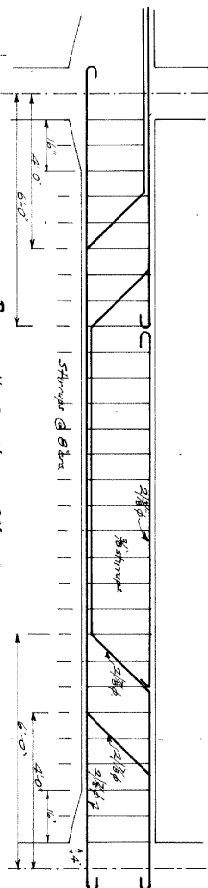


- TYPICAL FLOOR BEAMS -

GROUND FLOOR BEAMS Nos 6, 7, 12, 14, 15, 16 and 23
ALL AS FOR TYPICAL FLOOR.
Ground Floor Beam 10, to be 12 x 6 with 2 3/8 rods

- SEVENTH FLOOR BEAMS -

















ALL AS FOR TYPICAL FLOOR EXCEPT Nos 9, 29 and 32
No 9 as detailed
No 29 as for No. Typical
No 32 as do do do

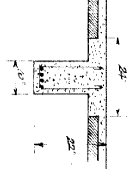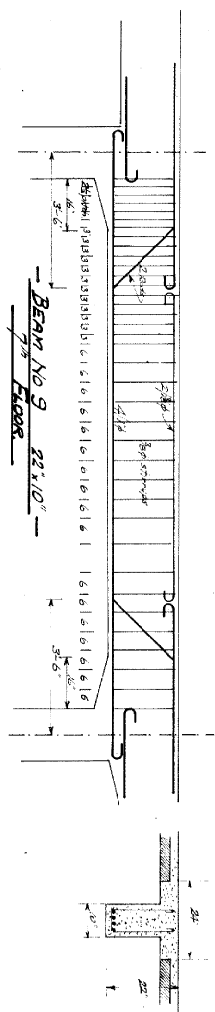

Note - lengths of beams are not shown
• exactly to scale.









SCALE 1/8" = 1'-0"
DRAWN BY S.C.G.
CHECKED BY S.C.G.
DATED 21/2/30

PROPOSED OFFICE BUILDING FEATHERSTONE & BRANDON STREETS
WELLINGTON FOR MESSRS BRANDON WARD & HILDOP

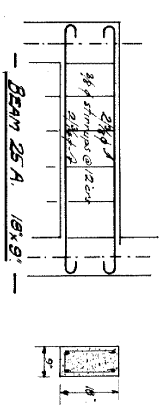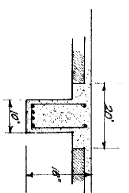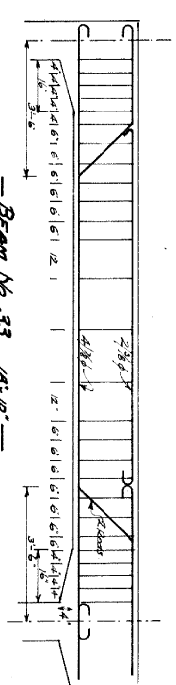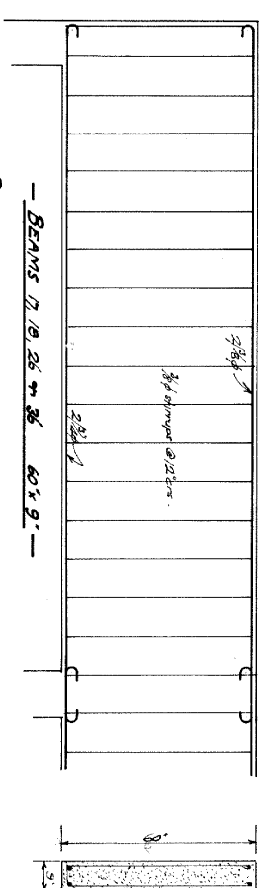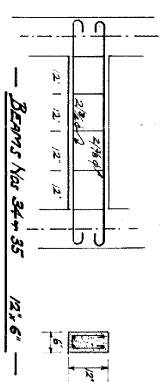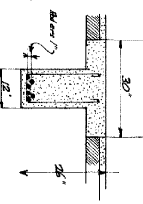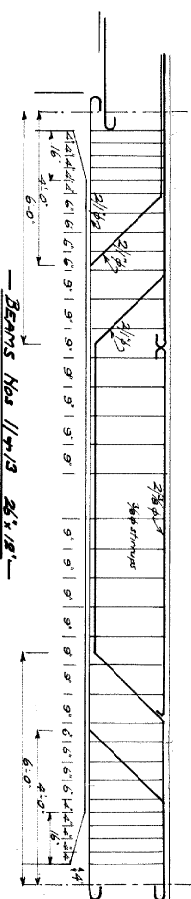 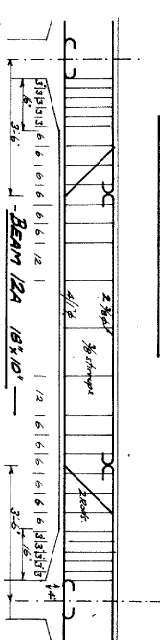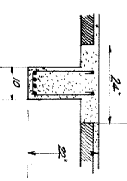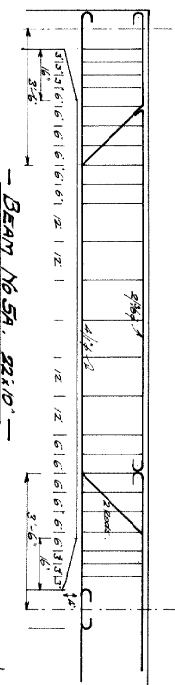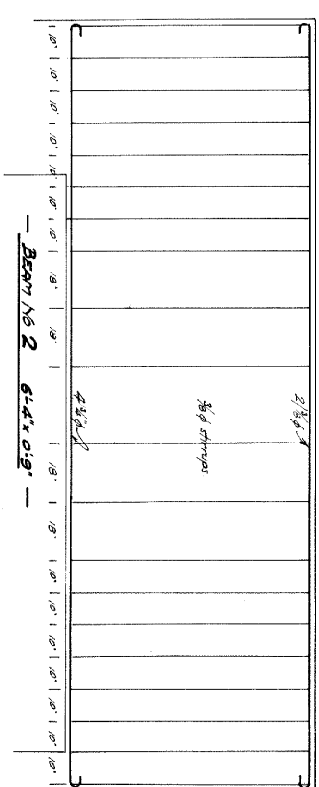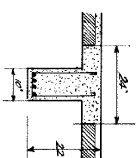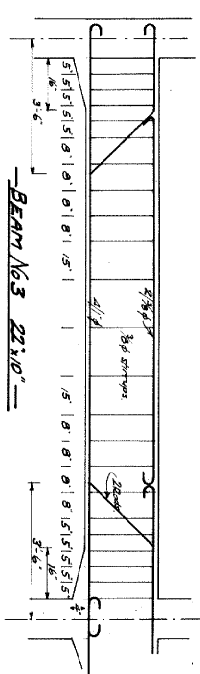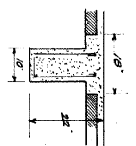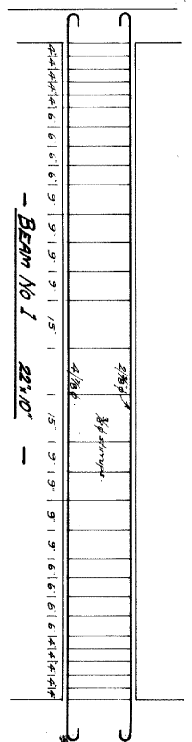




EIGHTH FLOOR BEAMS (i.e. CARETAKERS QUARTERS)
ALL AS FOR TYPICAL FLOOR EXCEPT THOSE DETAILLED
HEREON.

NOTE: Lengths of beams are not drawn to scale.

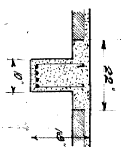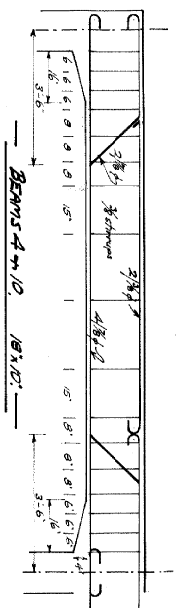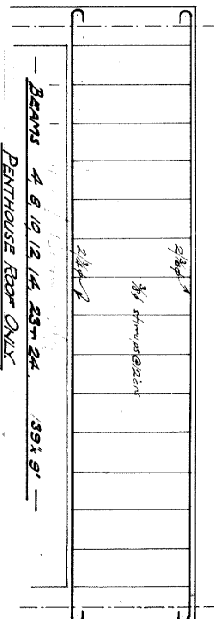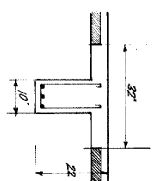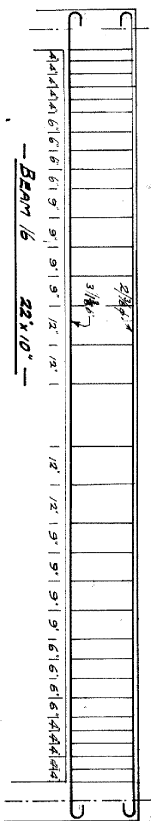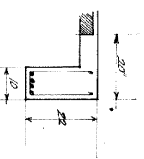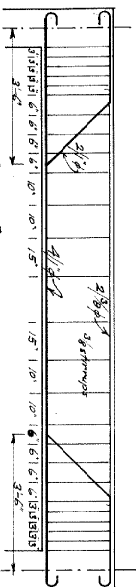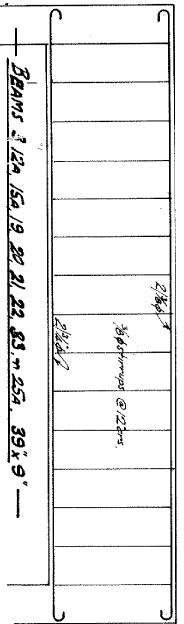

PENTHOUSE FLOOR BEAMS.
ALL AS FOR TYPICAL FLOOR EXCEPT FOR
THOSE DETAILLED HEREBY

NOTE: Lengths of beams are not drawn to scale

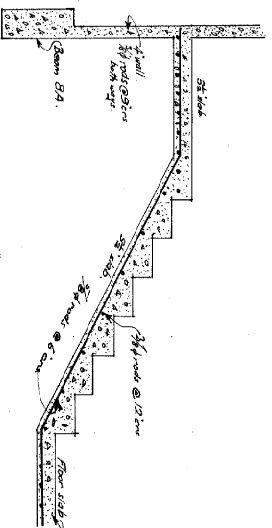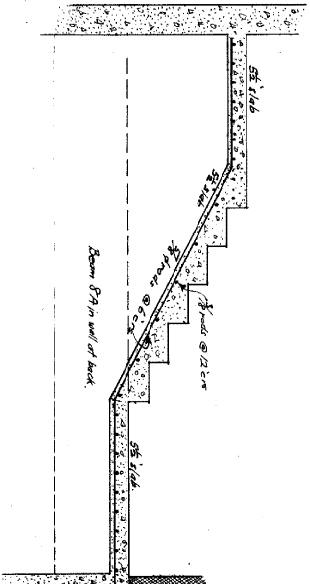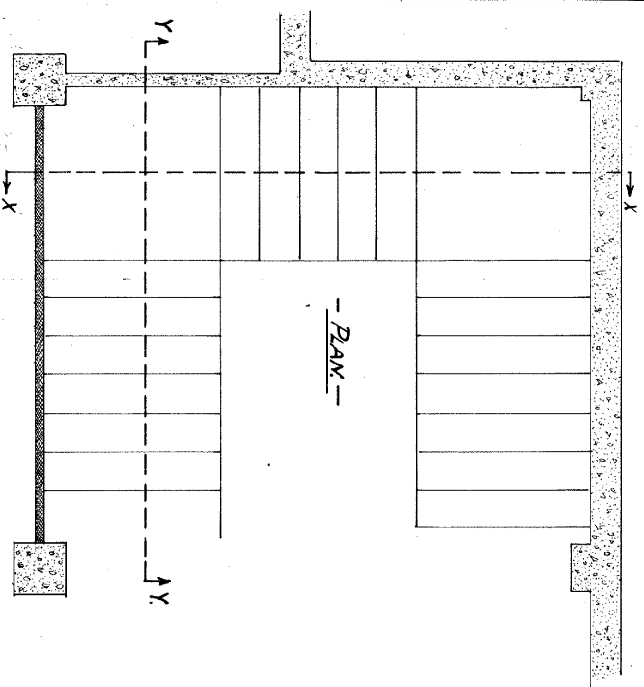


DETAILS of STAIR.

SCALE
DRAWN BY S.C.G.
CHECKED BY S.C.G.
DATED 2/10/20

PROPOSED OFFICE BUILDING FEATHERSTONE & BRANDON STREETS
WELLINGTON FOR MESSRS BRANDON & HILLOP

SHEET 13

SHEET 14

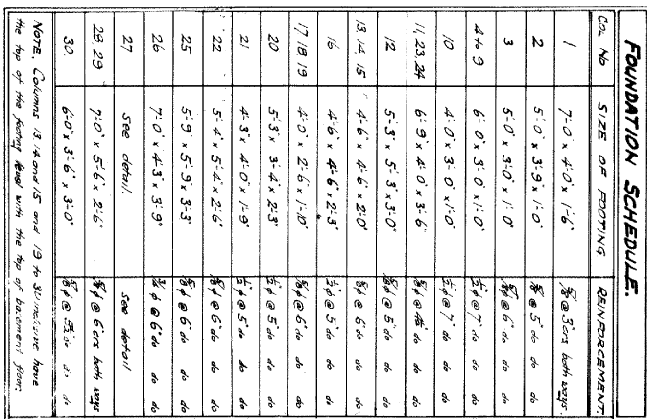


BRANDON HOUSE NOTED DETAILS OF SCRAPED NINETEEN TO MAIN VESTIBULE HALF INCH SCALE

DETAILED BY E.C.M.
7/5/30

F. O. STANLEY
ARCHITECT


PLAN OF ENTRANCE VESTIBULE
GROUND FLOOR

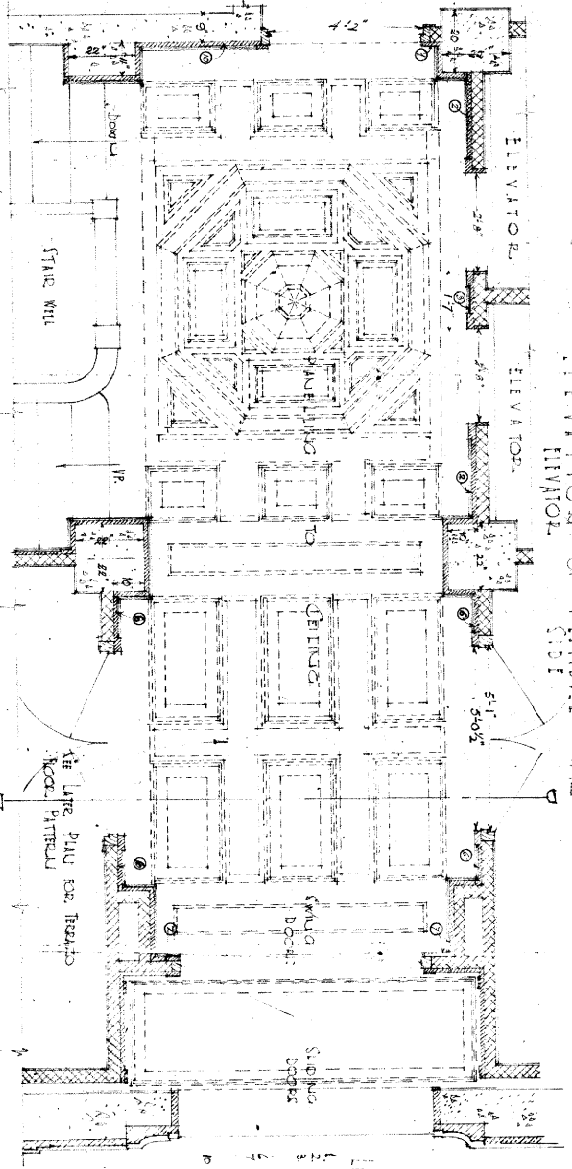


- LIST OF MATHS.
- 1. 5" (4.0000)
 - 2. 20.00" (2.0000)
 - 3. 10.00" (1.0000)
 - 4. 4.00" (0.4000)
 - 5. 1.00" (0.1000)

SKETCH TO BE MADE

ELEVATION OF VESTIBULE WALL

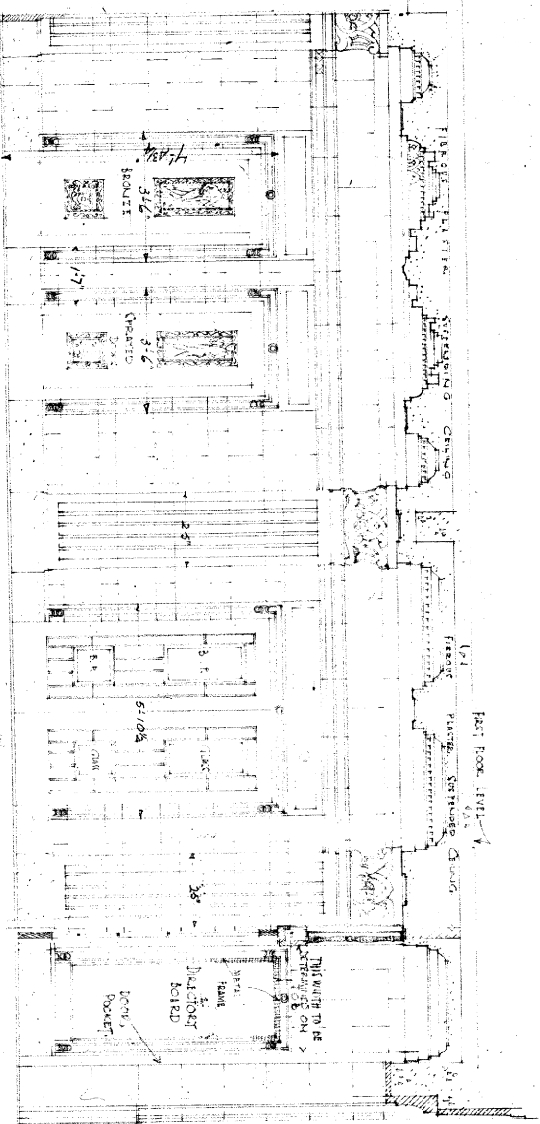

CROSS SECTION THROUGH VESTIBULE

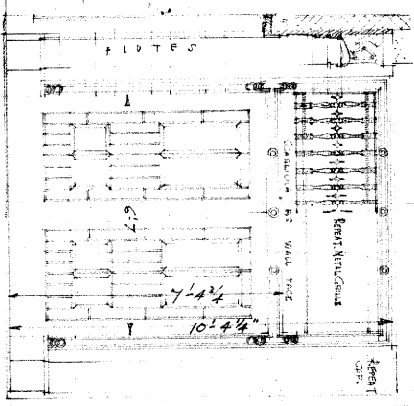

REPORT CROSS SECTION

САРПІНЦЬ.

STILL OF GOOD WILLS

THROUGH OUT.

DADO
CAPRUA

12. Yield

NEWELL INC. FILE
TO FULL SIZE DETAIL

ON JUL 11 4 15/30

MARK STALCOSTE HALL BUCH SCAL

DEANU ST. 2 CM

TRACED BY RCM

Full Size Detail. Architecture

6/5/50. F.D. Stewart, Accountant

BRANDON HOUSE

COLOUR KEY

SCALE: 1/2" EQUALS ONE FOOT.
DRAWN BY: [illegible]
CHECKED BY: [illegible]
DATED: 11-4-30

HALF INCH DETAIL - MAIN FACADE - BRANDON HOUSE - W.C.H.

THIS SHEET IS TO BE USED AS A KEY TO THE FULL SIZE DETAILS.
J. STEWART - ARCHITECT. SHEET 19