

Plan of St. Gerards Church, Monastery, Outbuildings, &c. and House adjoining,
showing ground levels, &c.

Floor level of body of church is 100 feet above assumed datum.

H.P. HANIFY & SON, Registered Surveyors.

Scale: 1/6" feet to an inch.

The plan shows the outline of the church below the plinth.

Gable of Church is 43' 6" above floor level.



NEW BUILDING SHOWN IN DOTTED LINES

WORKS TO BE MOVED & REPLACED WHERE NECESSARY

TERRACE


ORIENTAL

HAWKER ST.



H.P. Hanify & Son,
Registered Surveyors
March 10th 1930.

LIGHTING POINTS SHOWN THUS
POWER POINTS

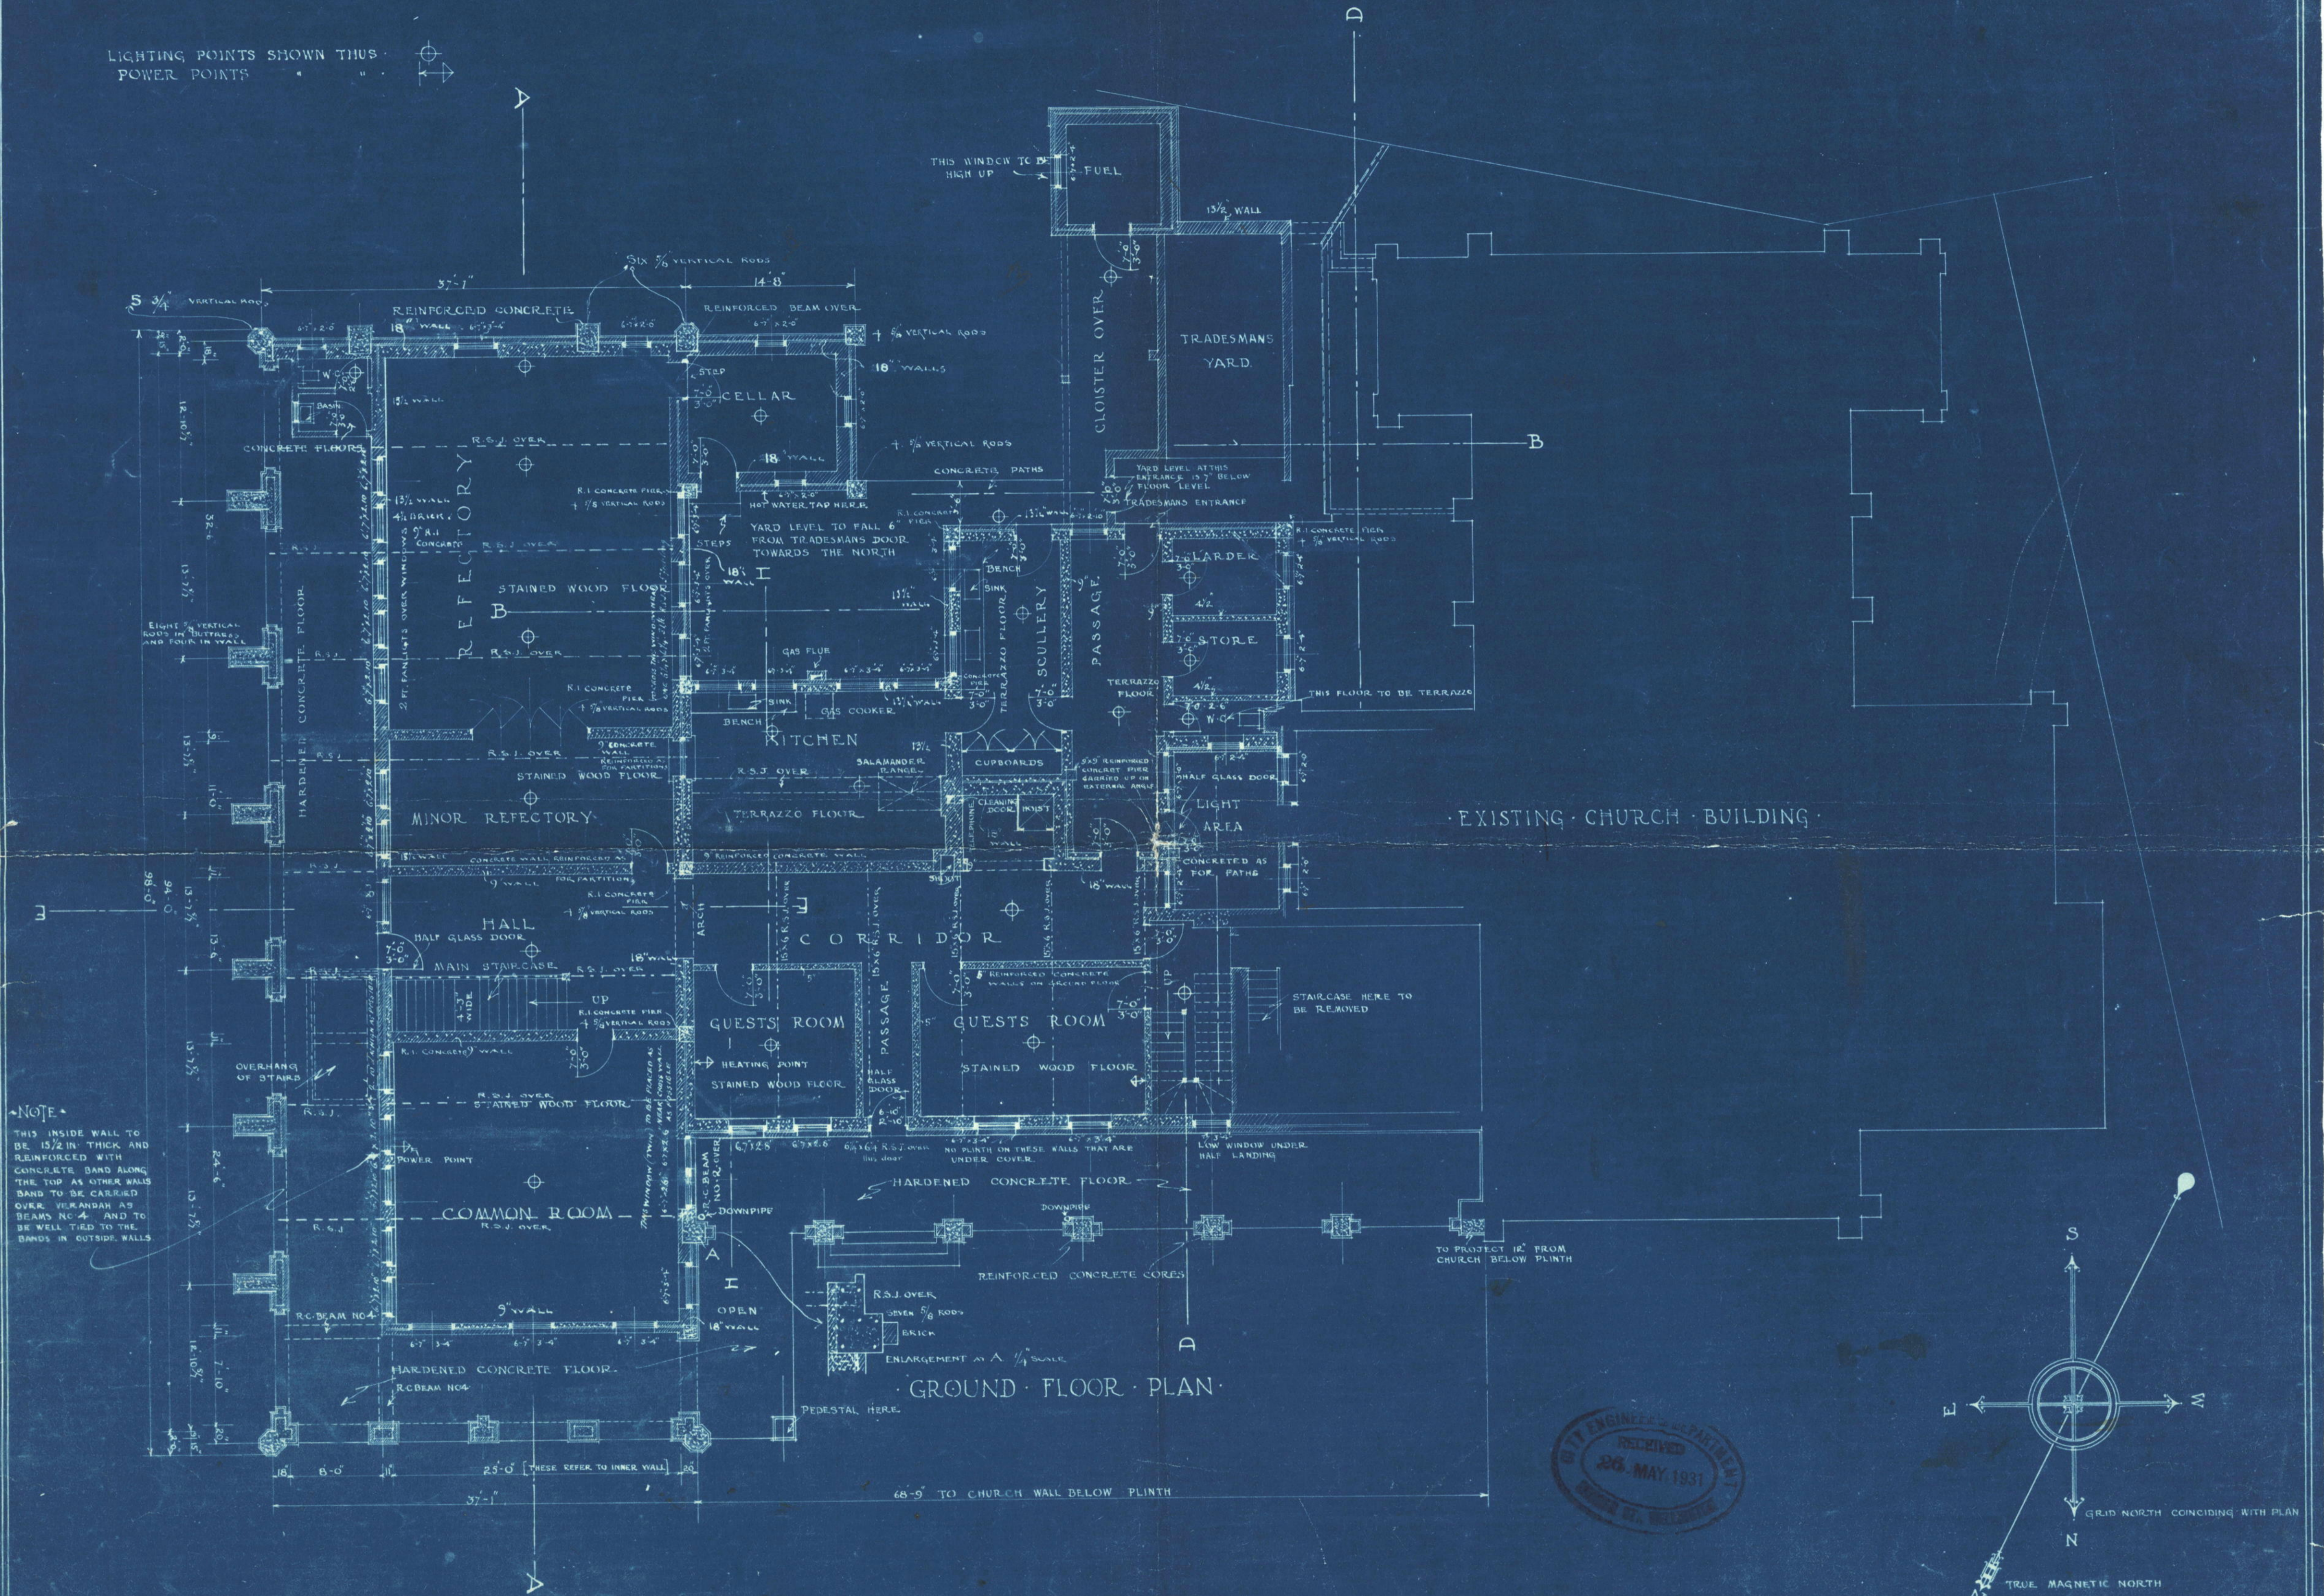

SHEET NO - 2 -
SET OF - 17 -
JAN - 27 - 1931 -

DRAWING SCALE 1/8 IN TO 1 FT

DETAIL SCALES AS SHOWN

ST GERARD'S MONASTERY HAWKER ST WELLINGTON


CLERE & CLERE
FRIBA - FNZIA
ARCHITECTS
WELLINGTON - NZ

LIGHTING POINTS SHOWN THUS
 POWER POINTS " " " "



NOTE: OVER SIX OF THESE DOUBLE WINDOWS THERE SHALL BE LIGHT FIXTURES AND LIGHT POINTS

SEE ELEVATION SHEET NO 4 FOR THESE WINDOWS

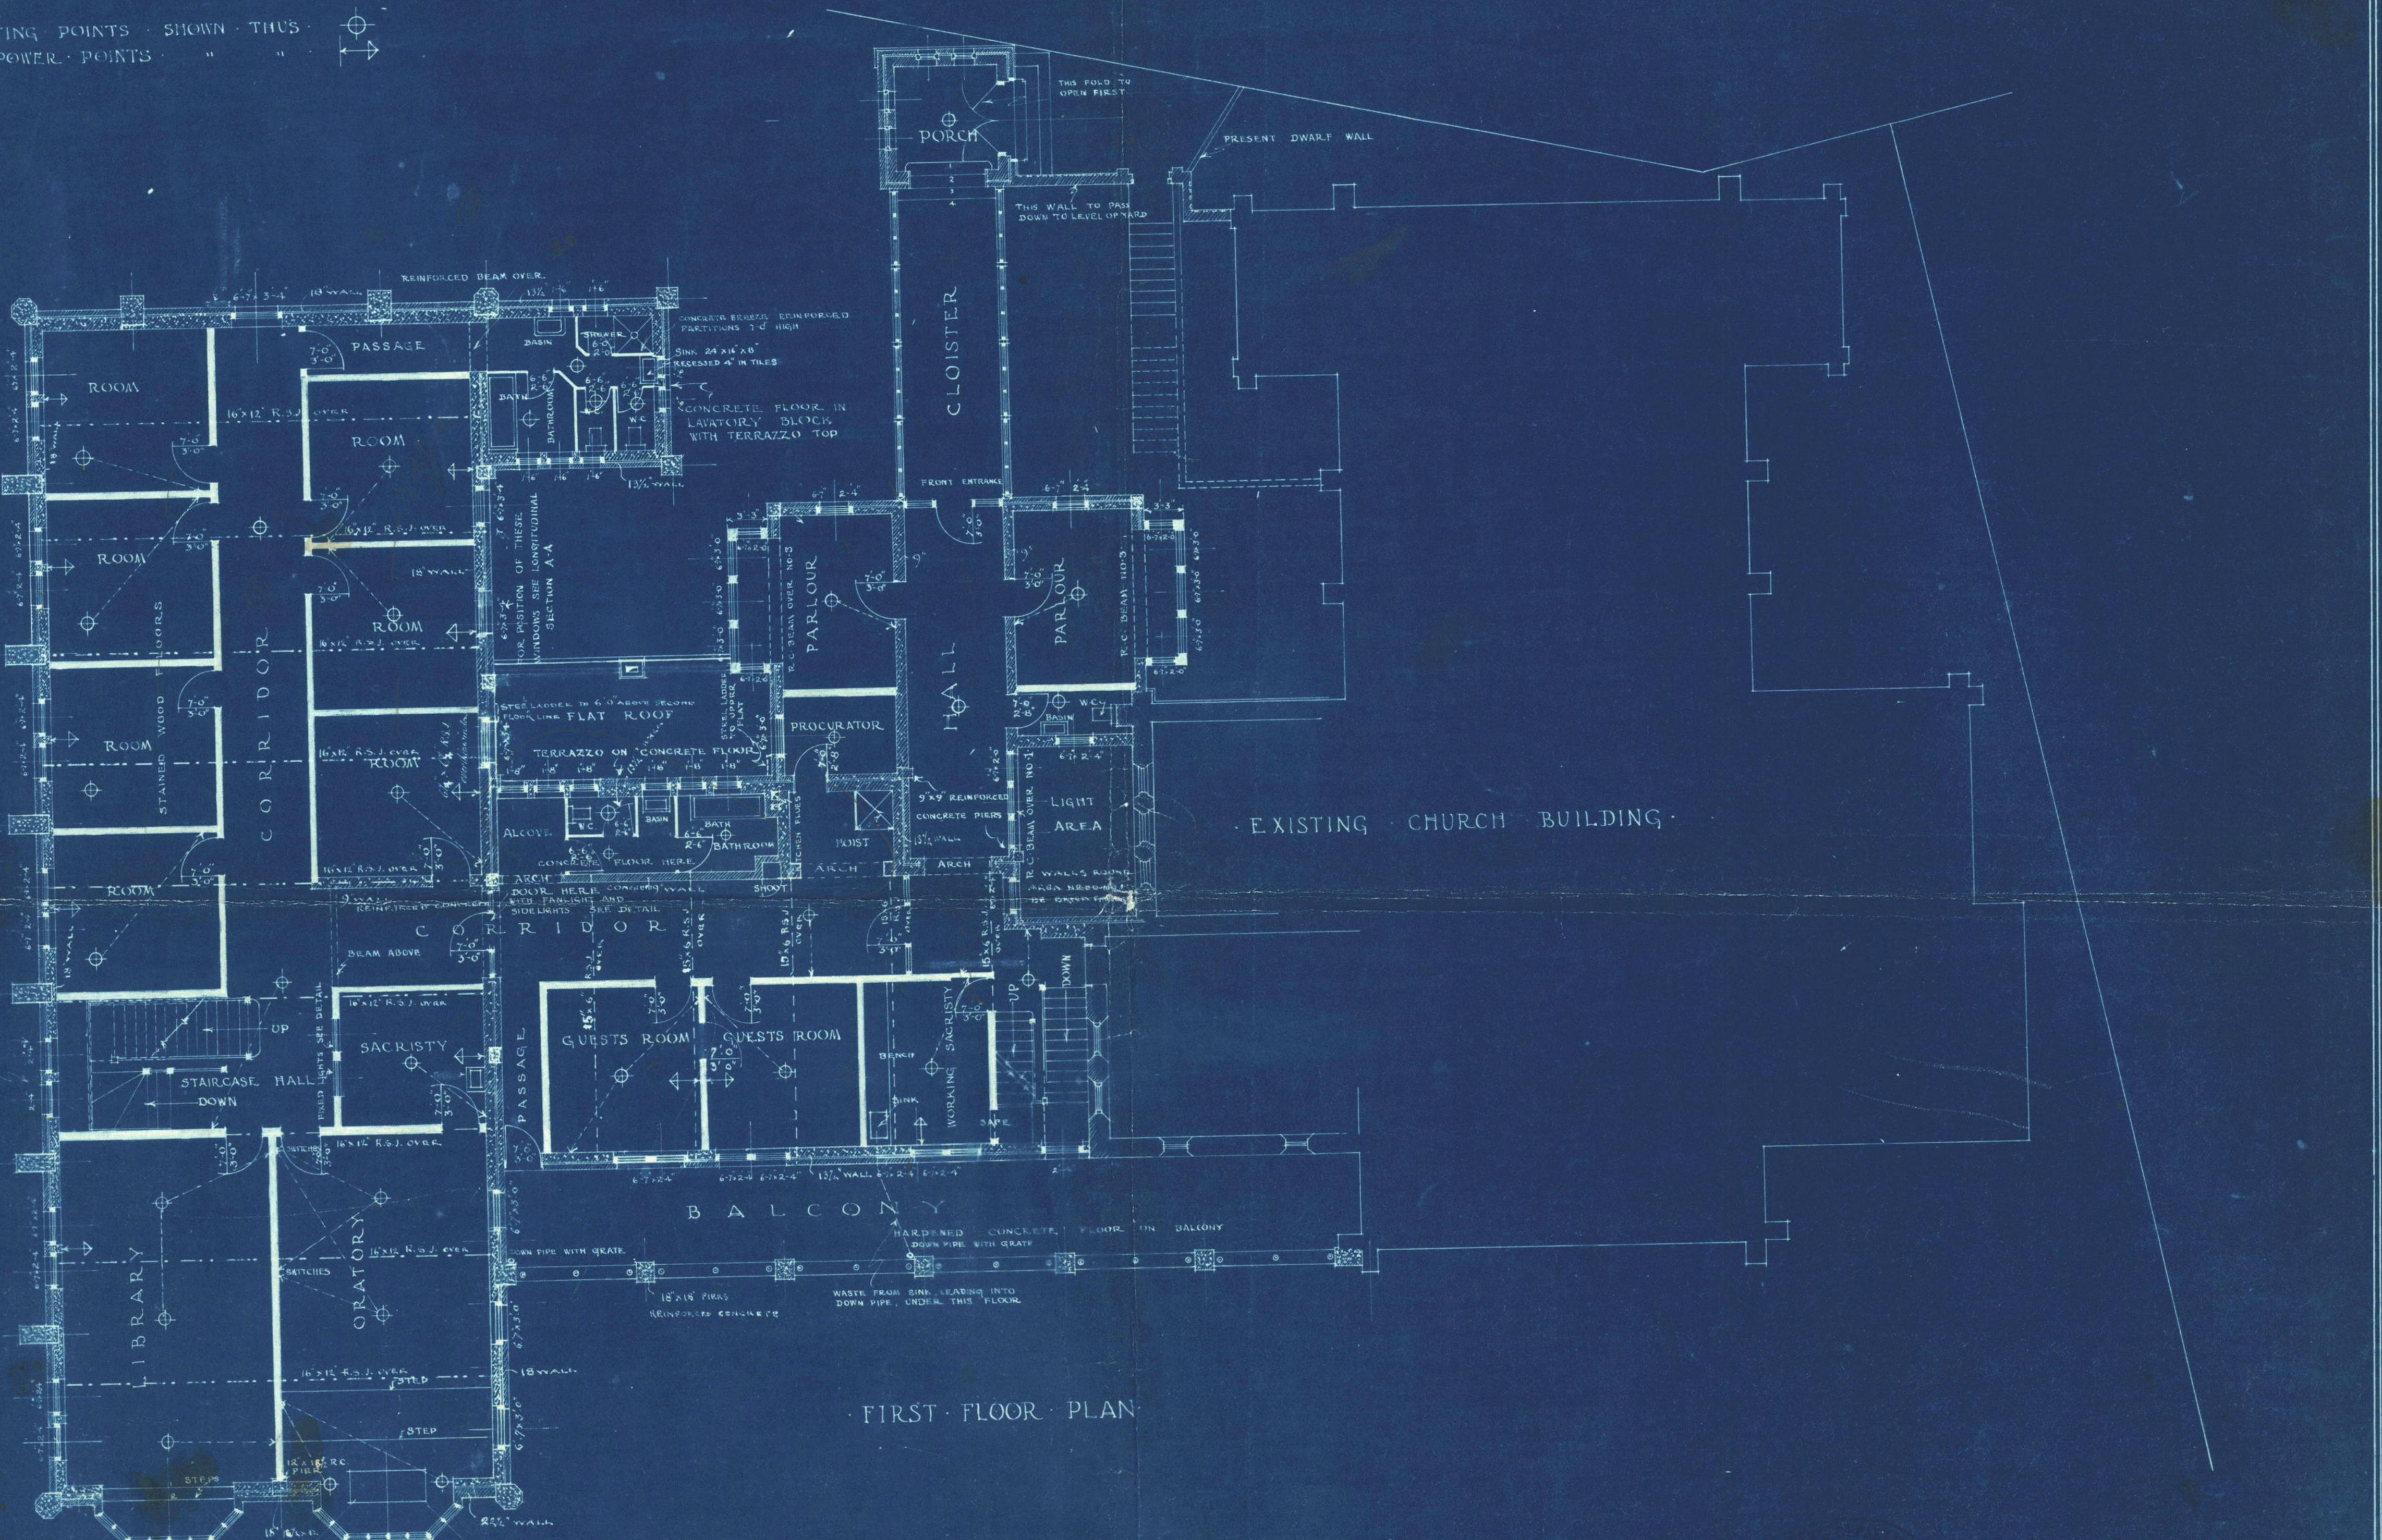

FIRST FLOOR PLAN







SHEET NO ~ 3 ~
 SET OF ~ 17 ~
 JAN ~ 29 ~ 1931 ~

DRAWING SCALE 1/8" IN 1 FT

DETAIL SCALES AS SHOWN

ST GERARD'S MONASTERY HAWKER ST WELLINGTON

CLERE & CLERE
 FRIBA ~ FNZIA
 ARCHITECTS
 WELLINGTON NZ

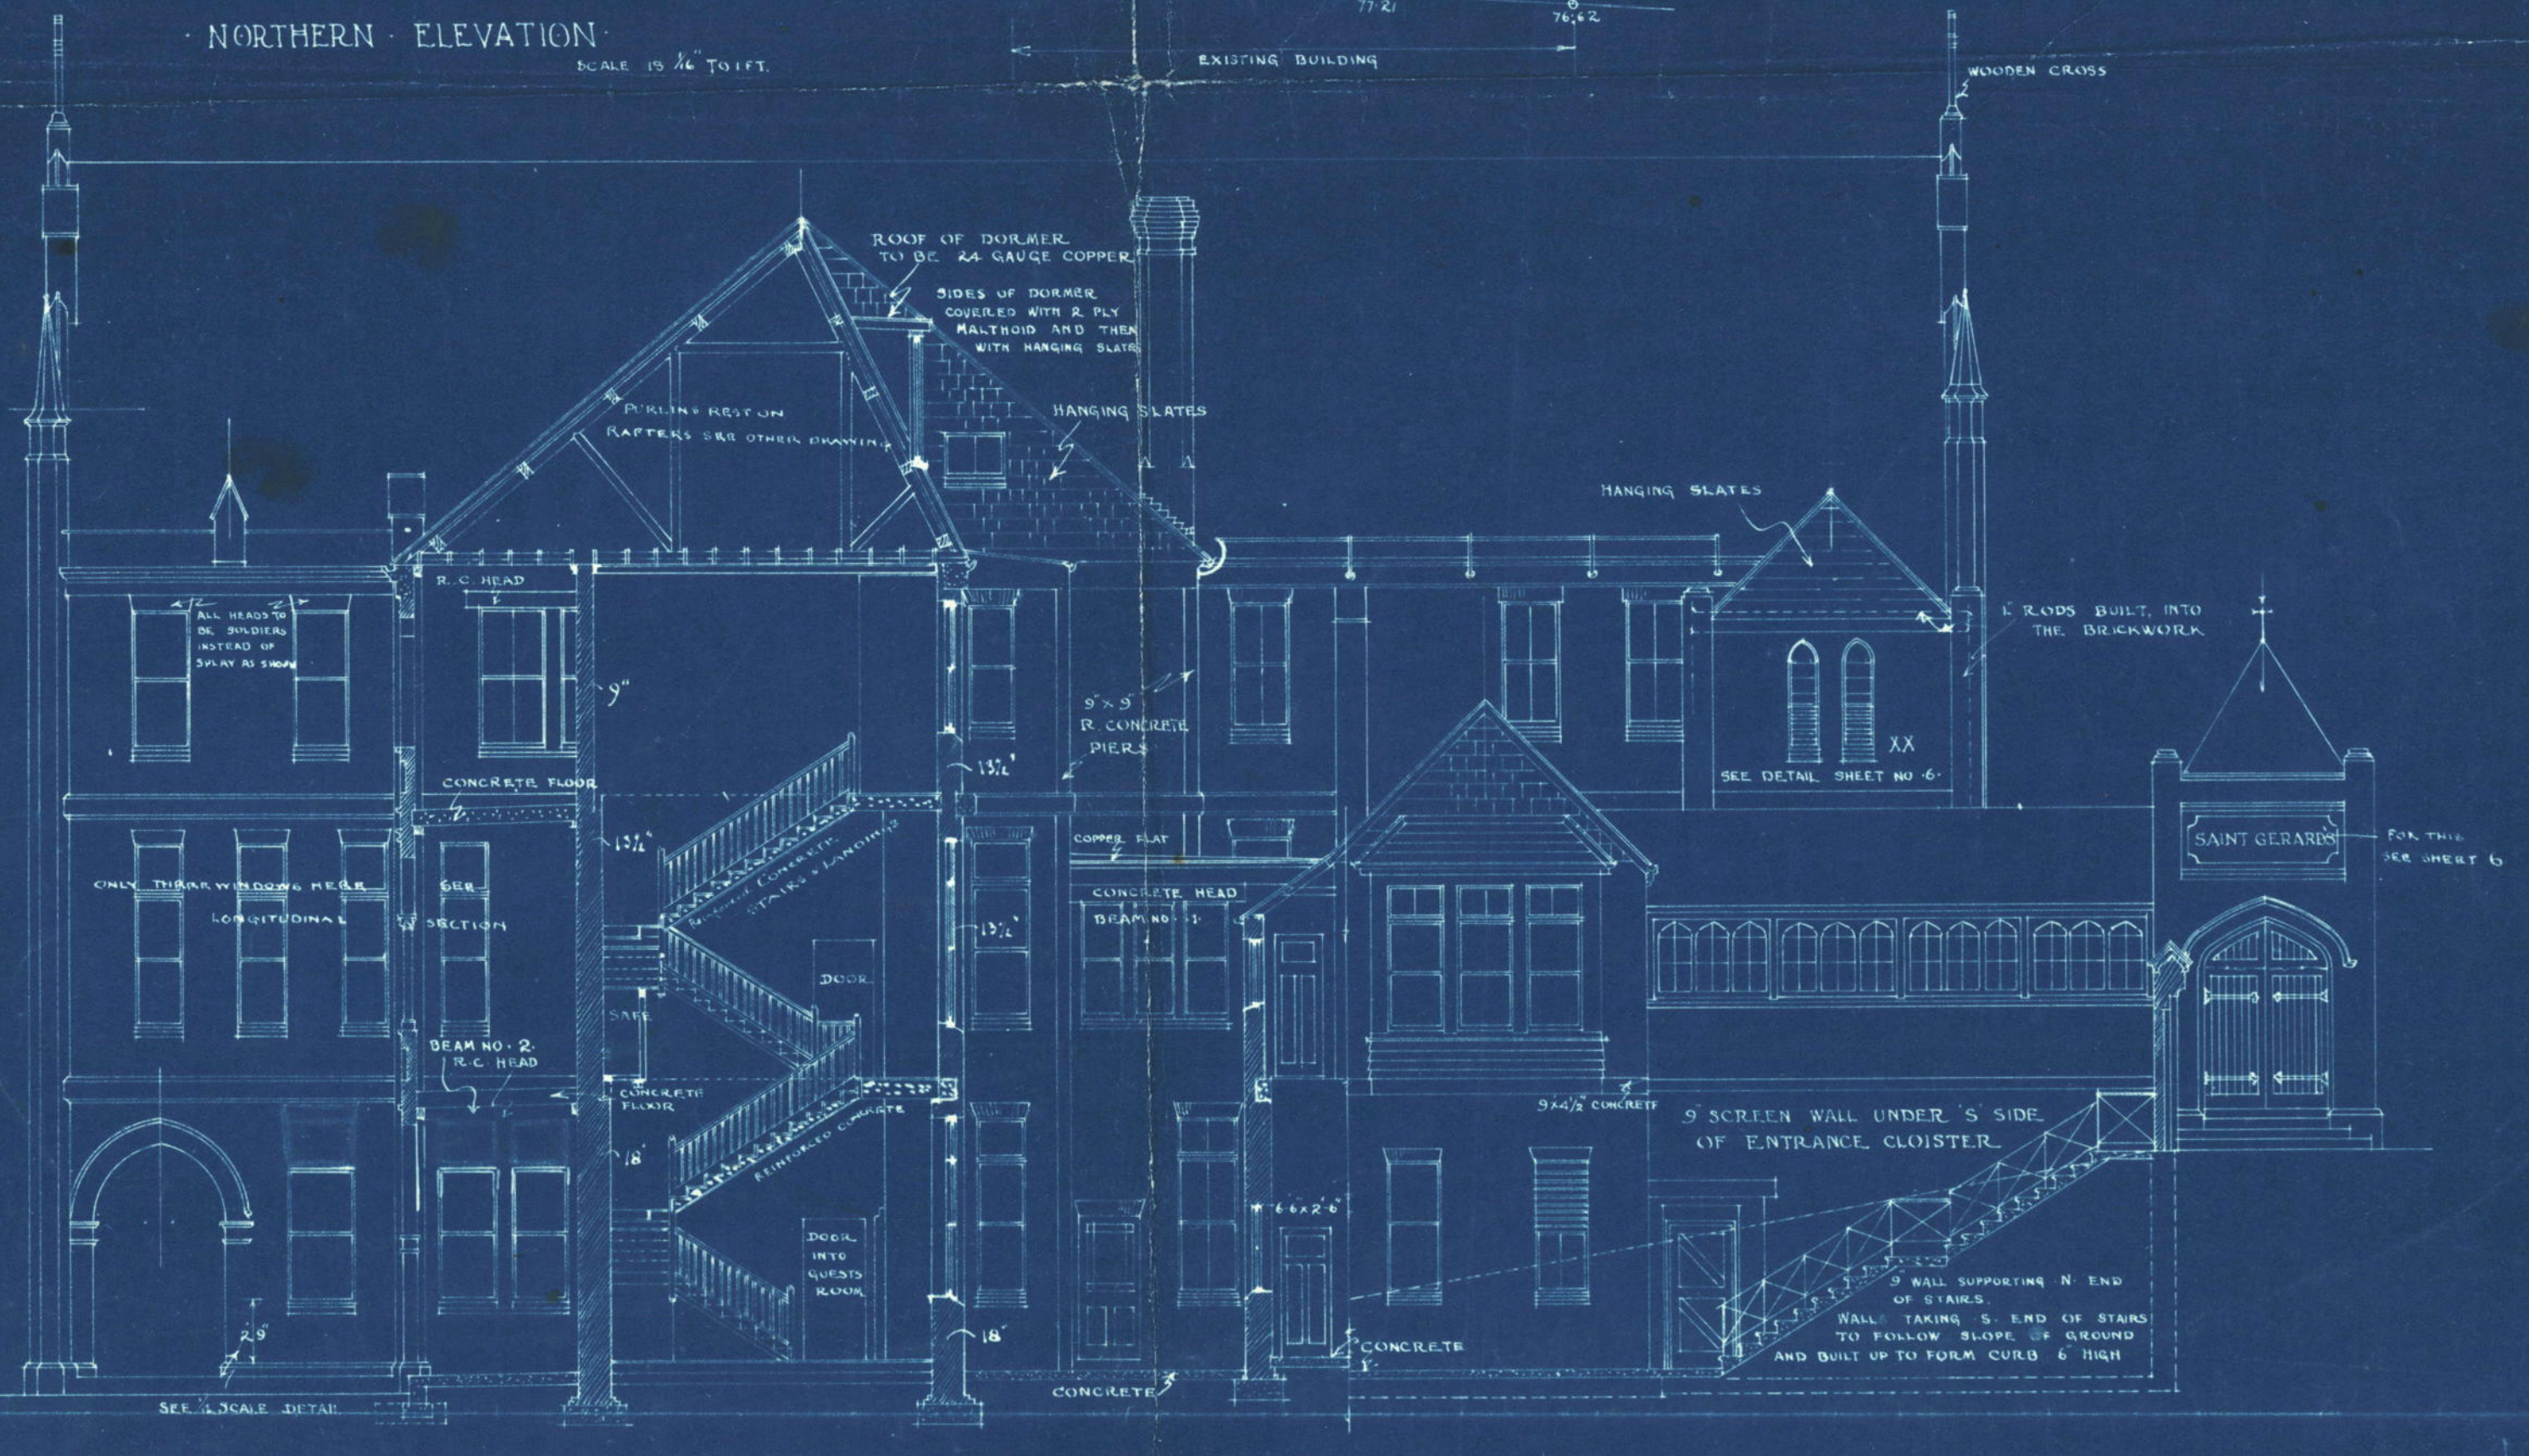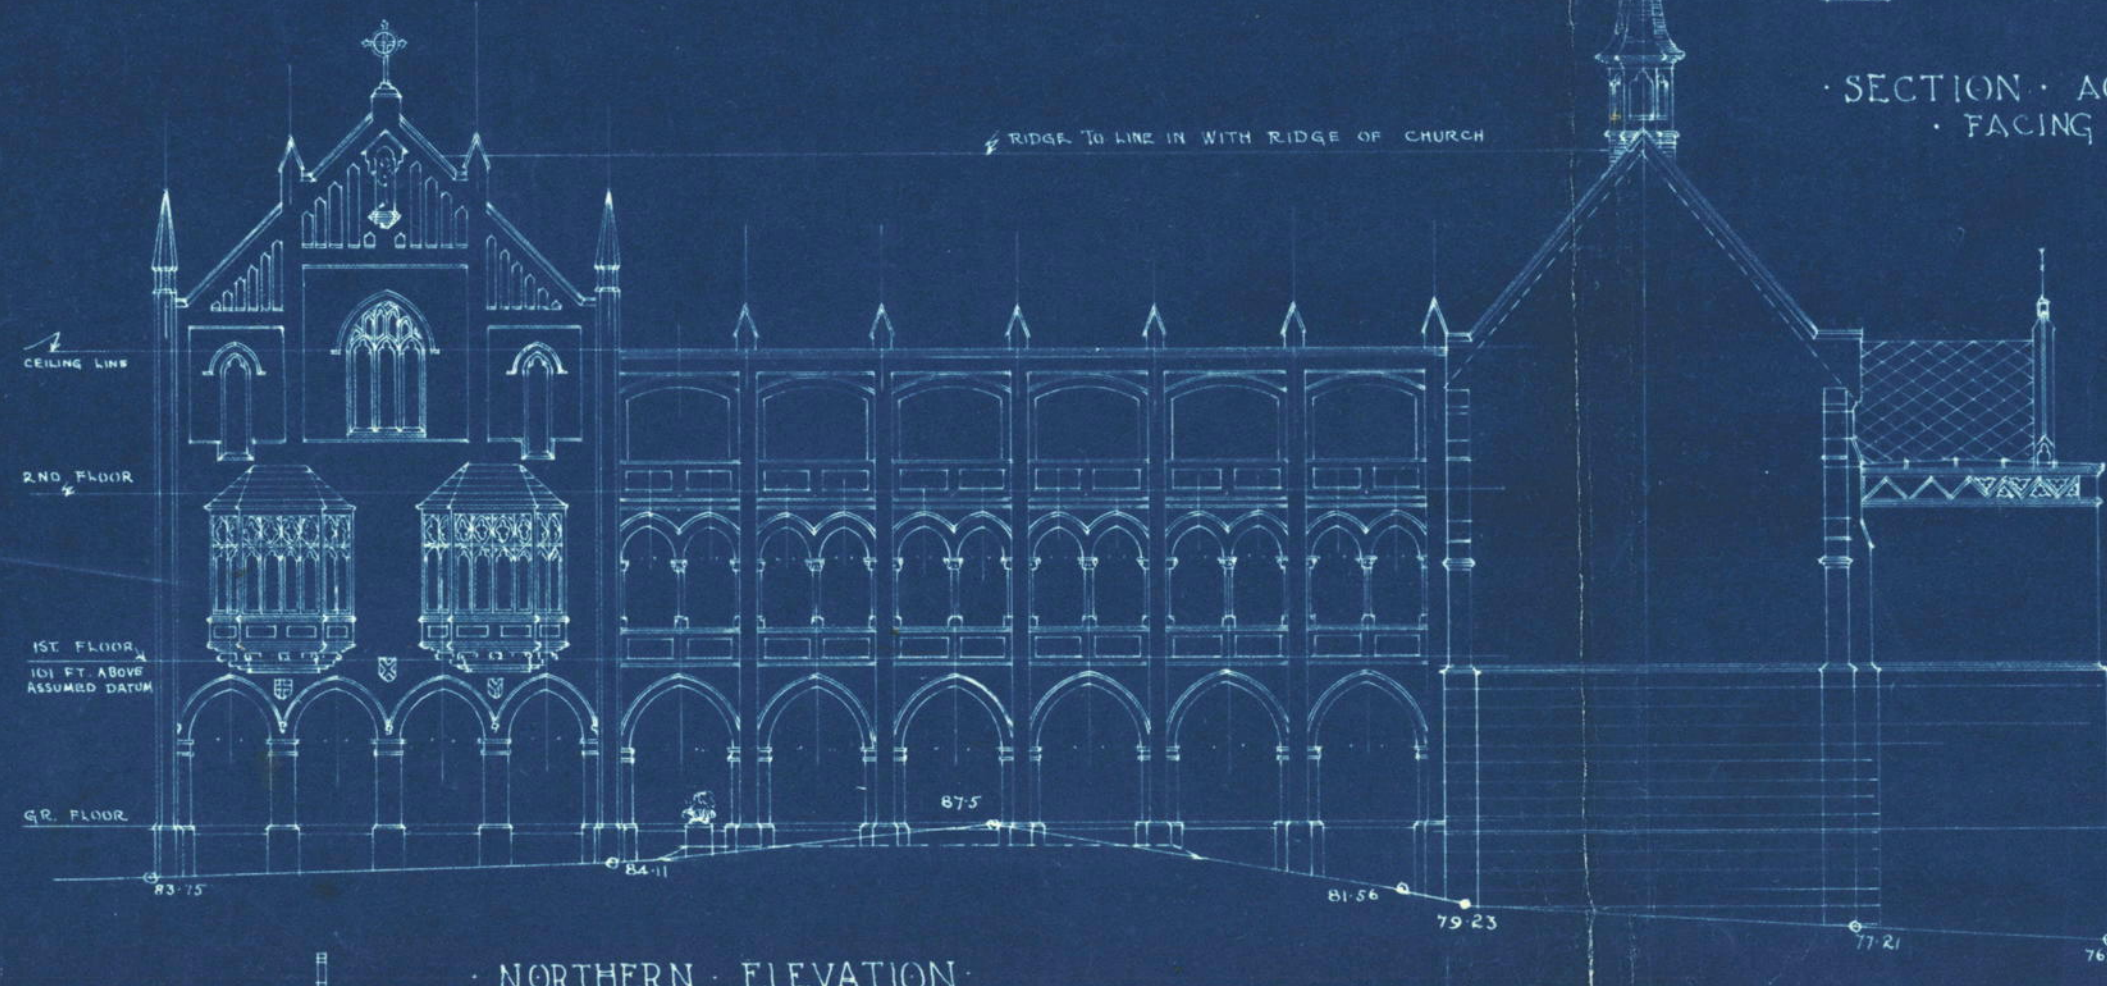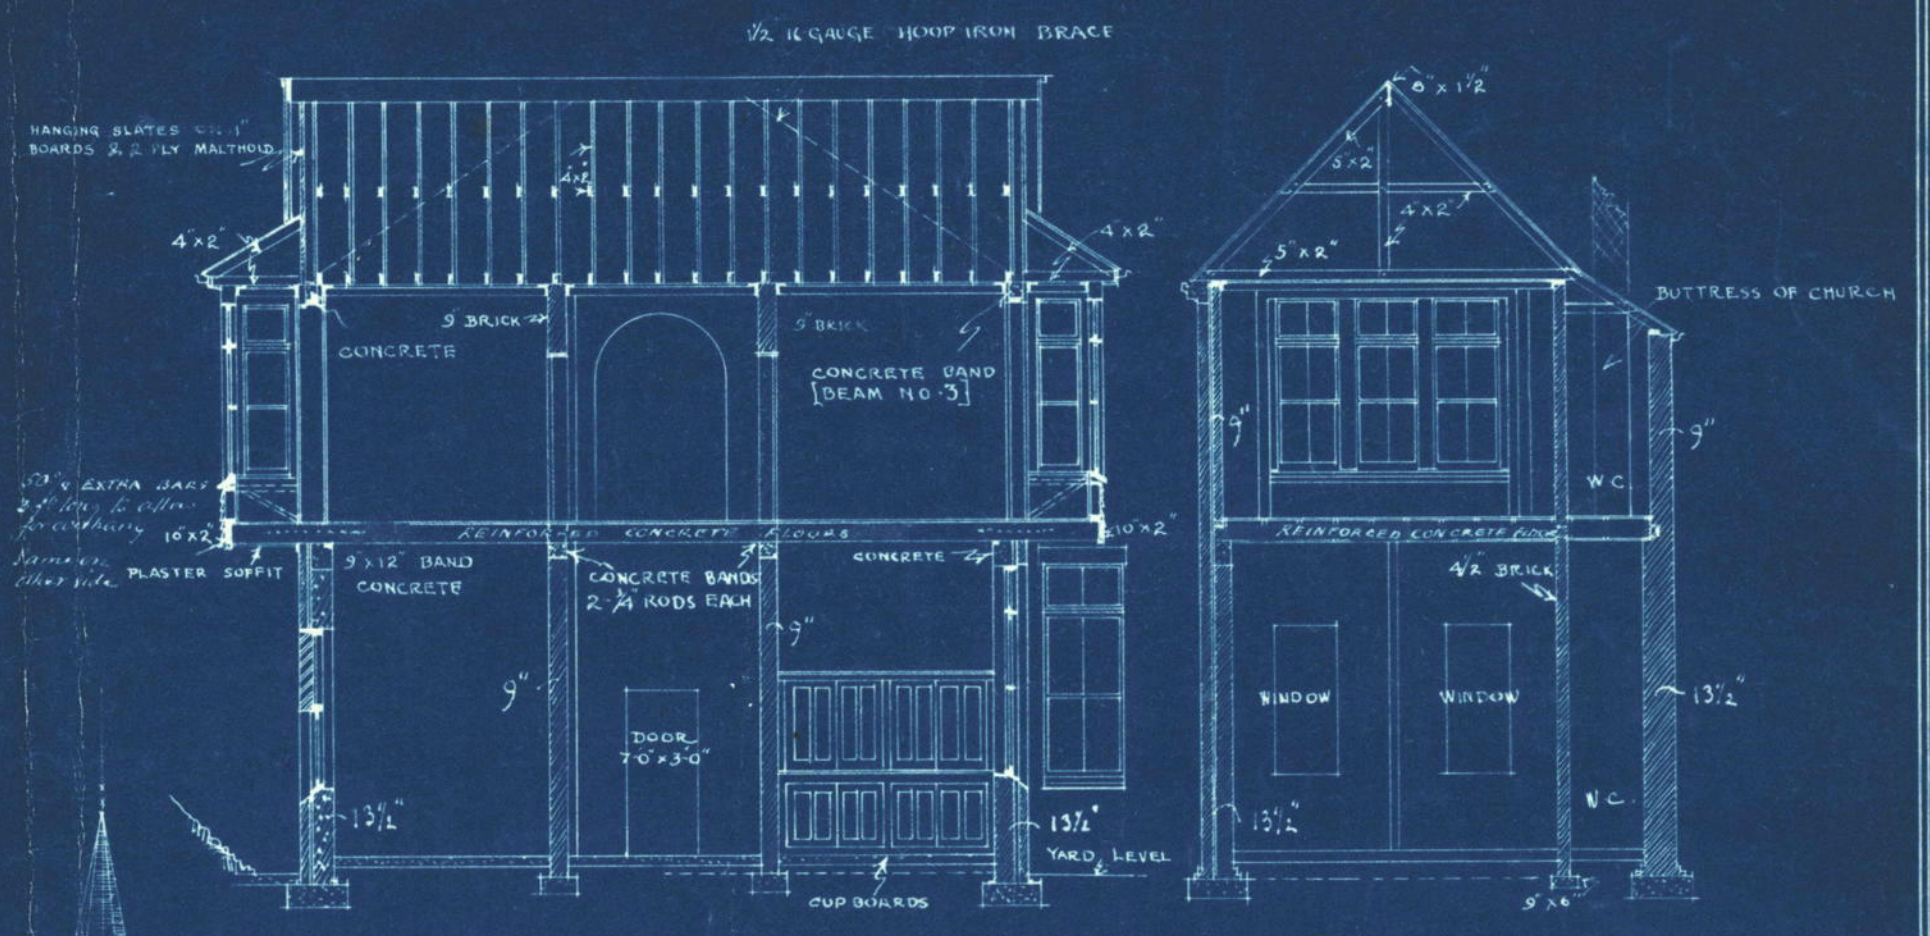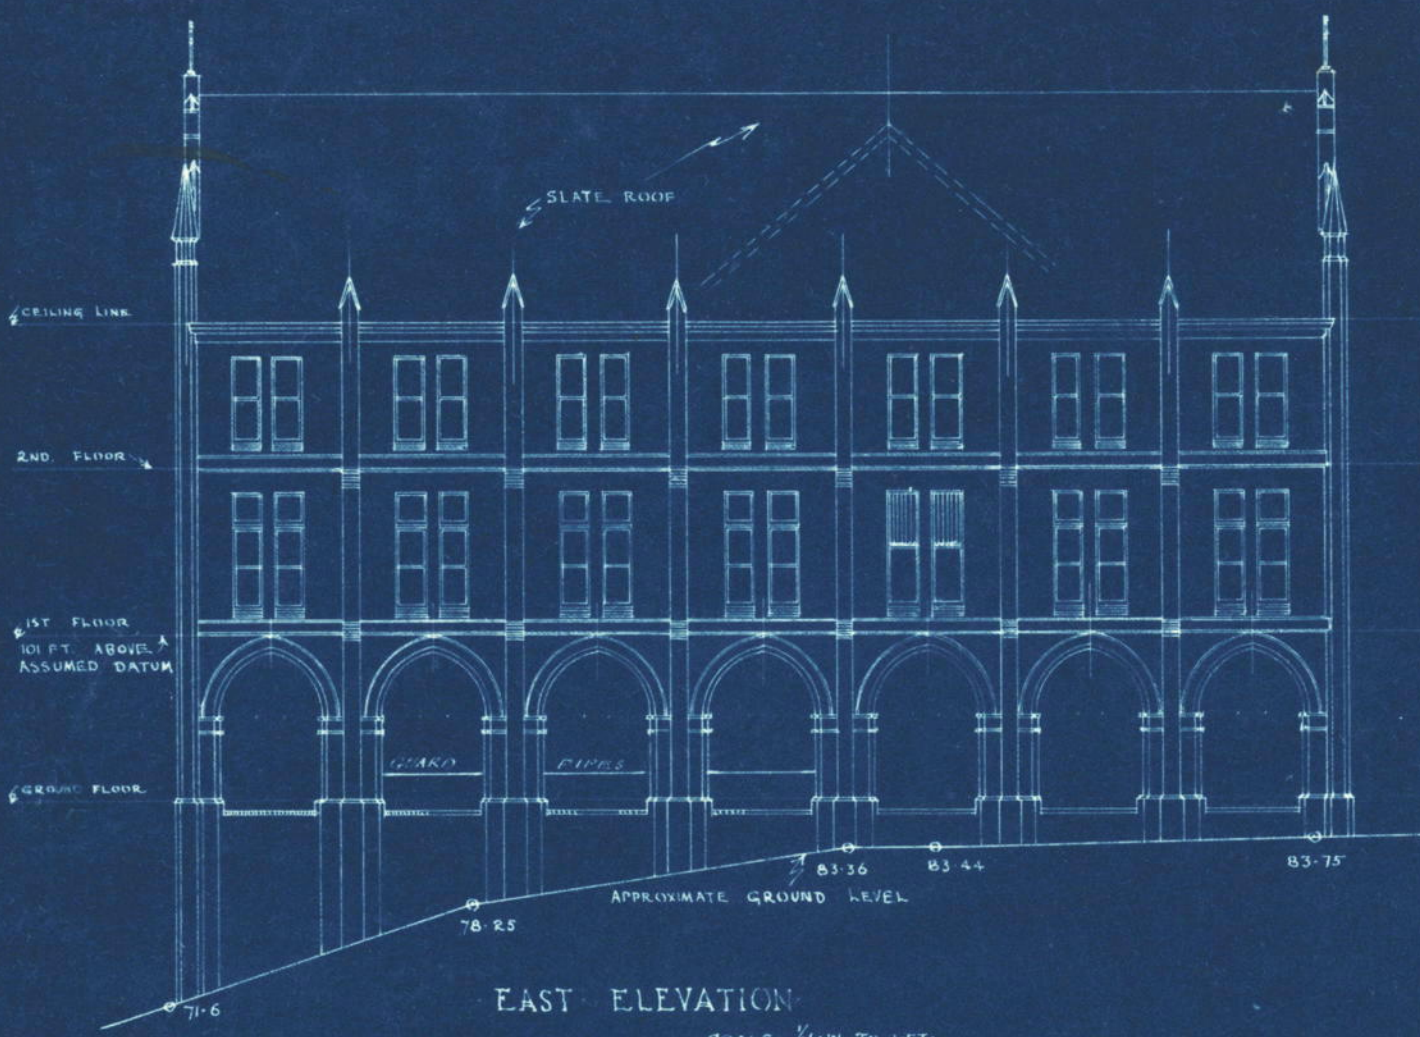

SECTION ON D-D




SHEET NO ~ 5 ~
 SET OF ~ 11 ~
 FEB 6 1931

DRAWING SCALE 1/16 IN TO 1 FT




ST GERARD'S MONASTERY HAWKER ST WELLINGTON

DETAIL SCALES AS SHOWN

CLERE & CLERE
 FRIBA ~ FNZIA
 ARCHITECTS ~
 WELLINGTON N.Z.

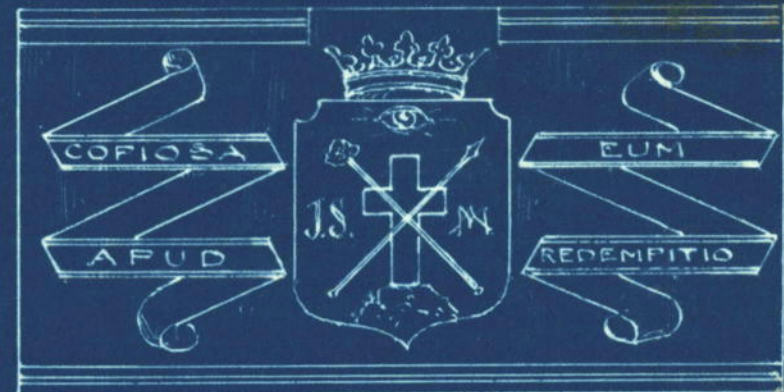

PANEL OVER ENTRANCE
HALF INCH SCALE

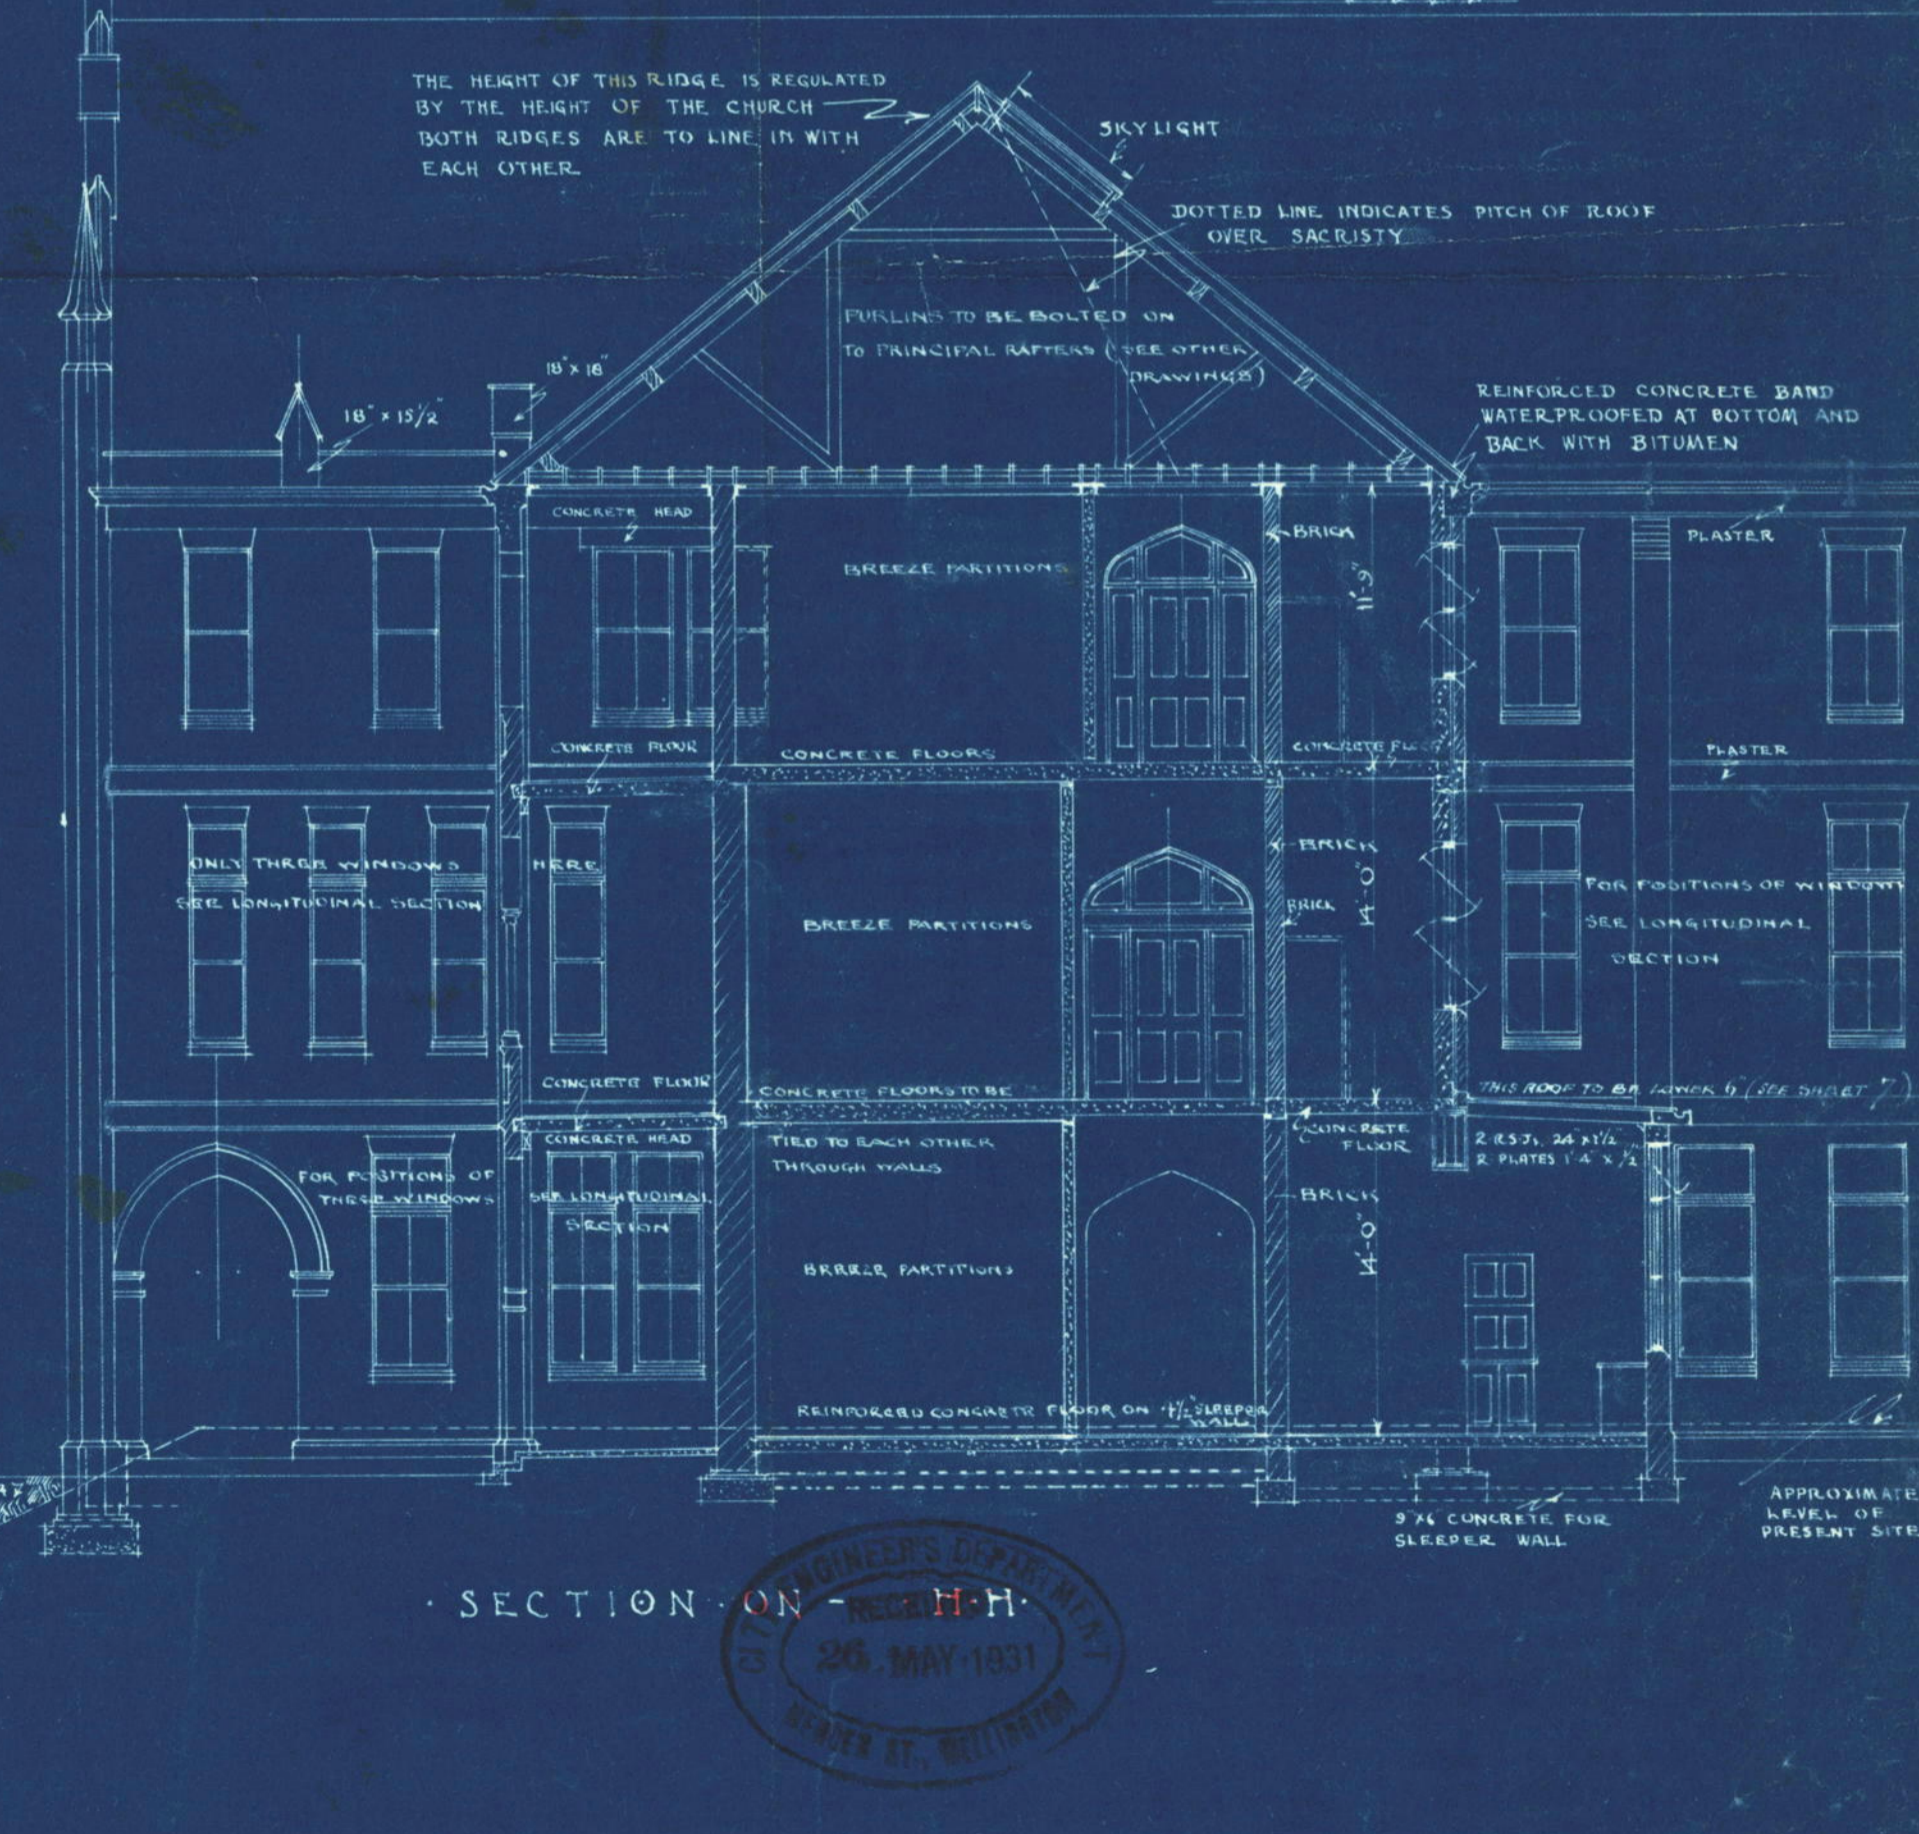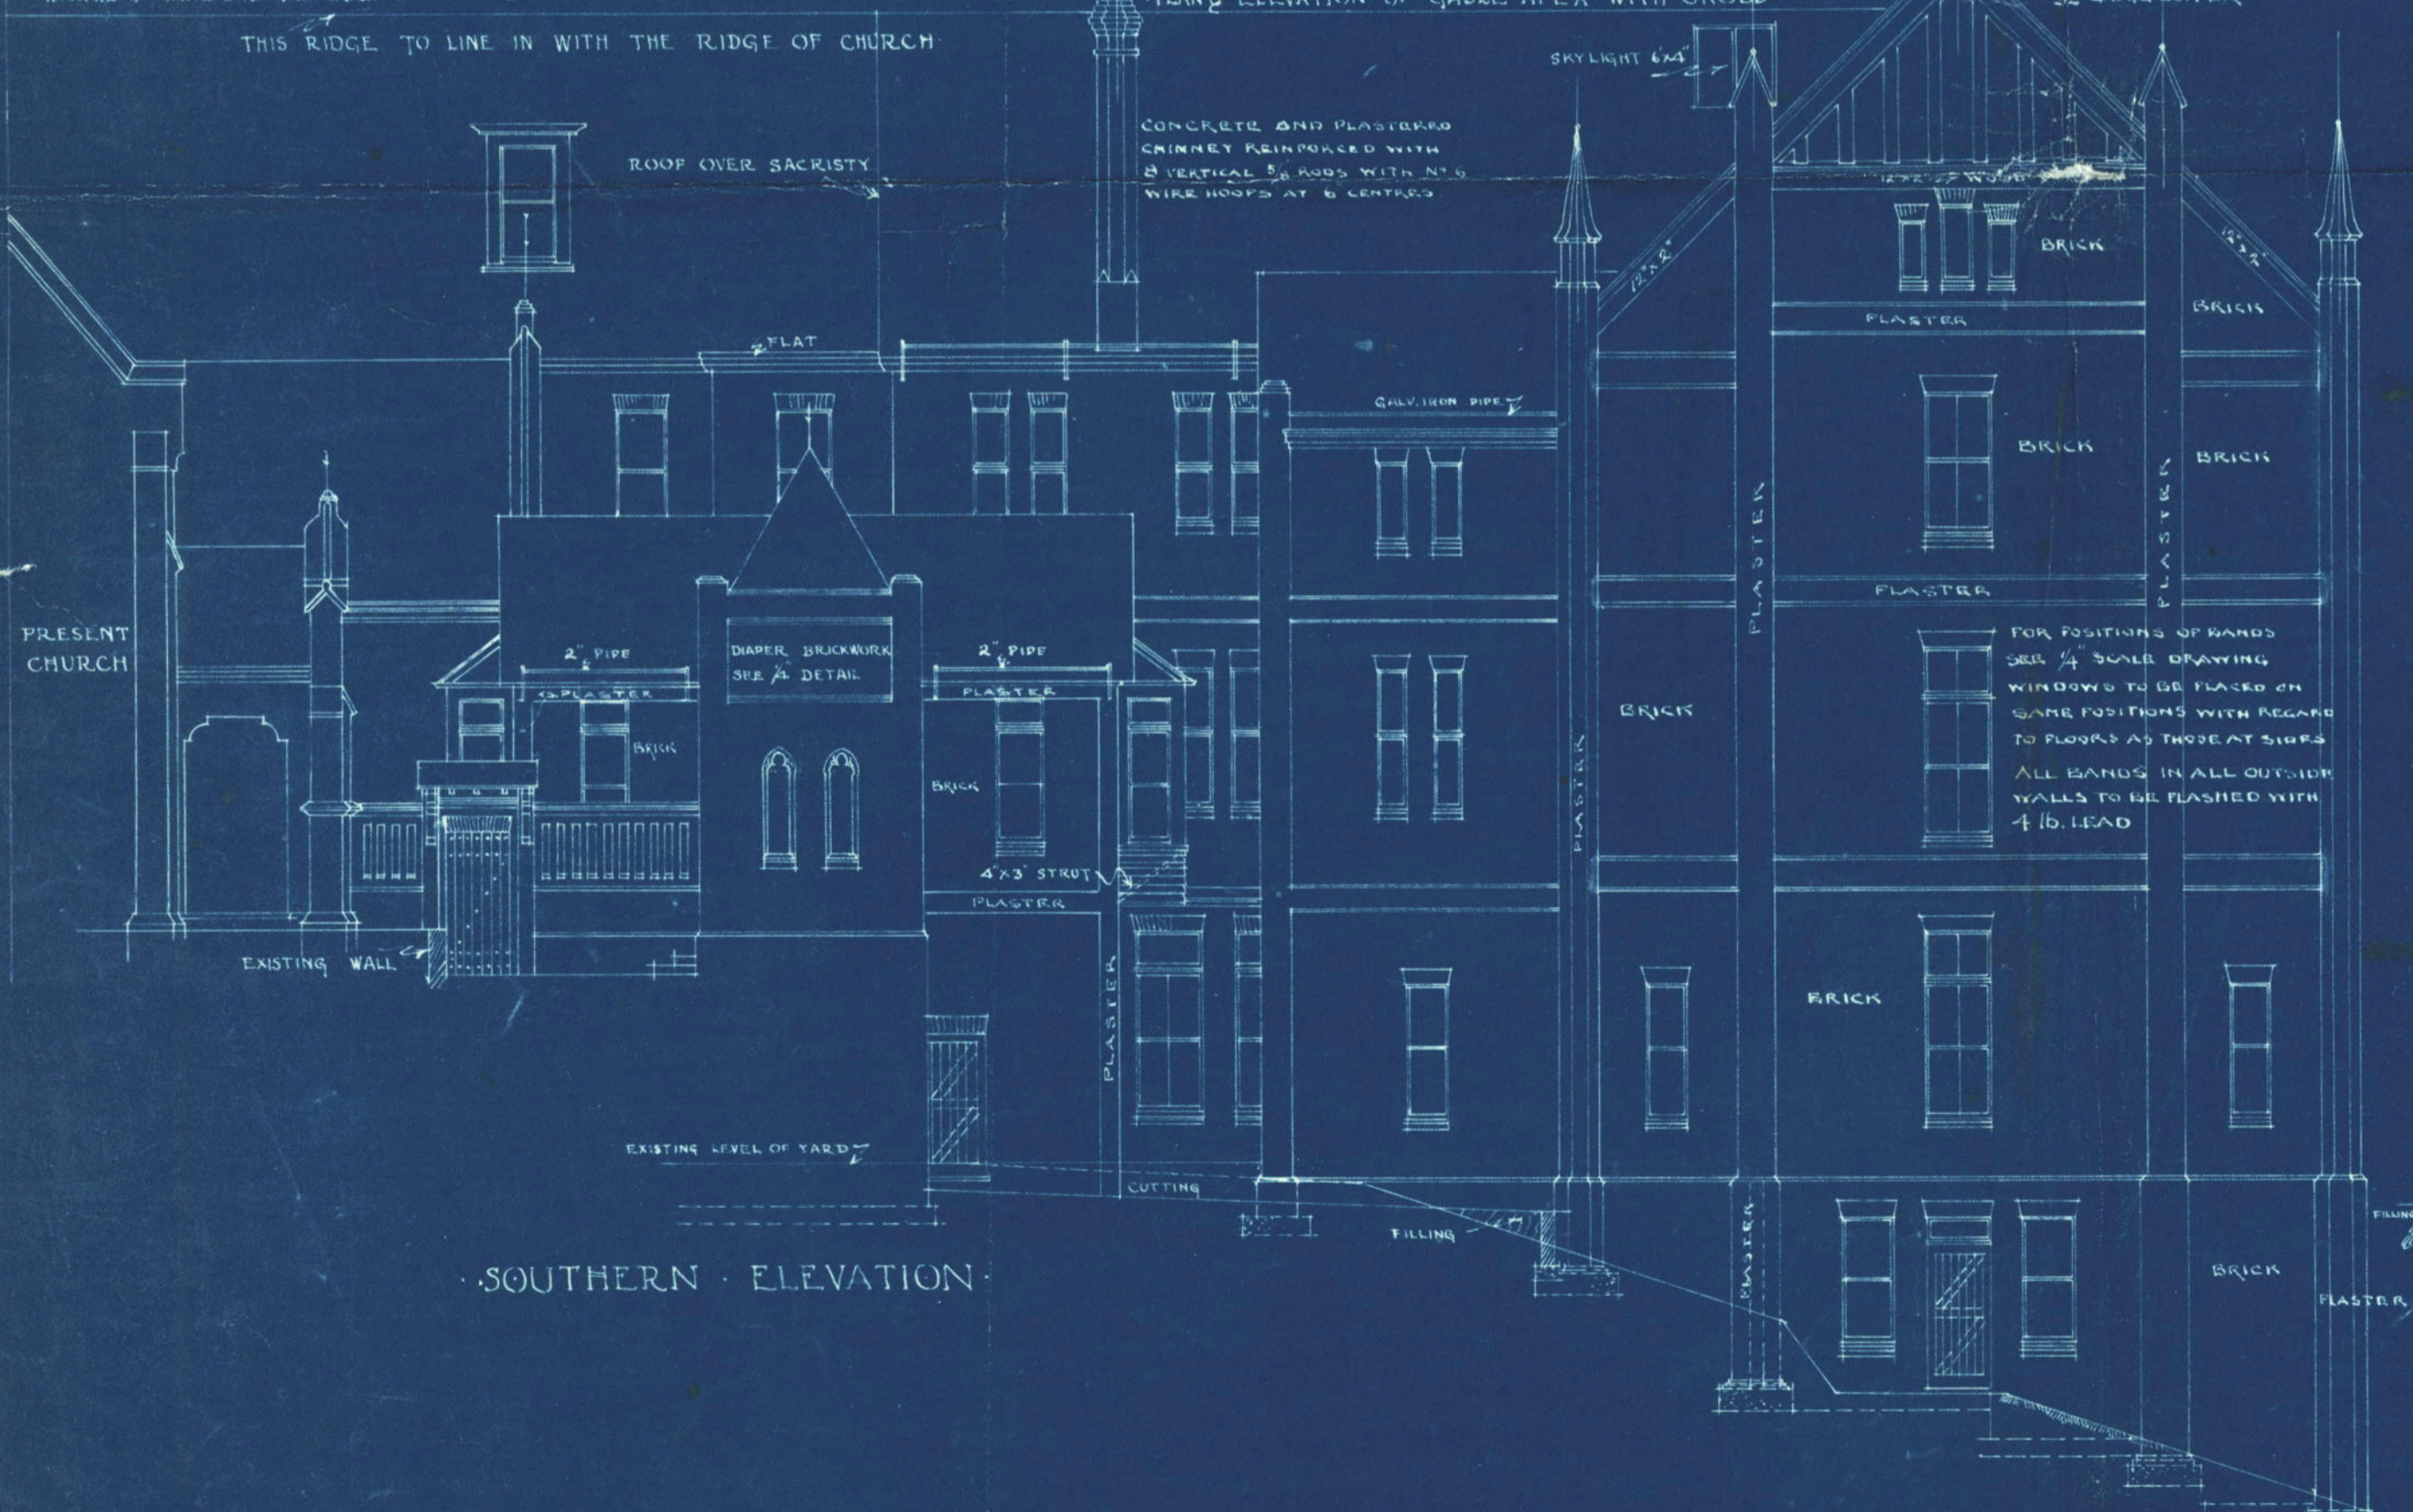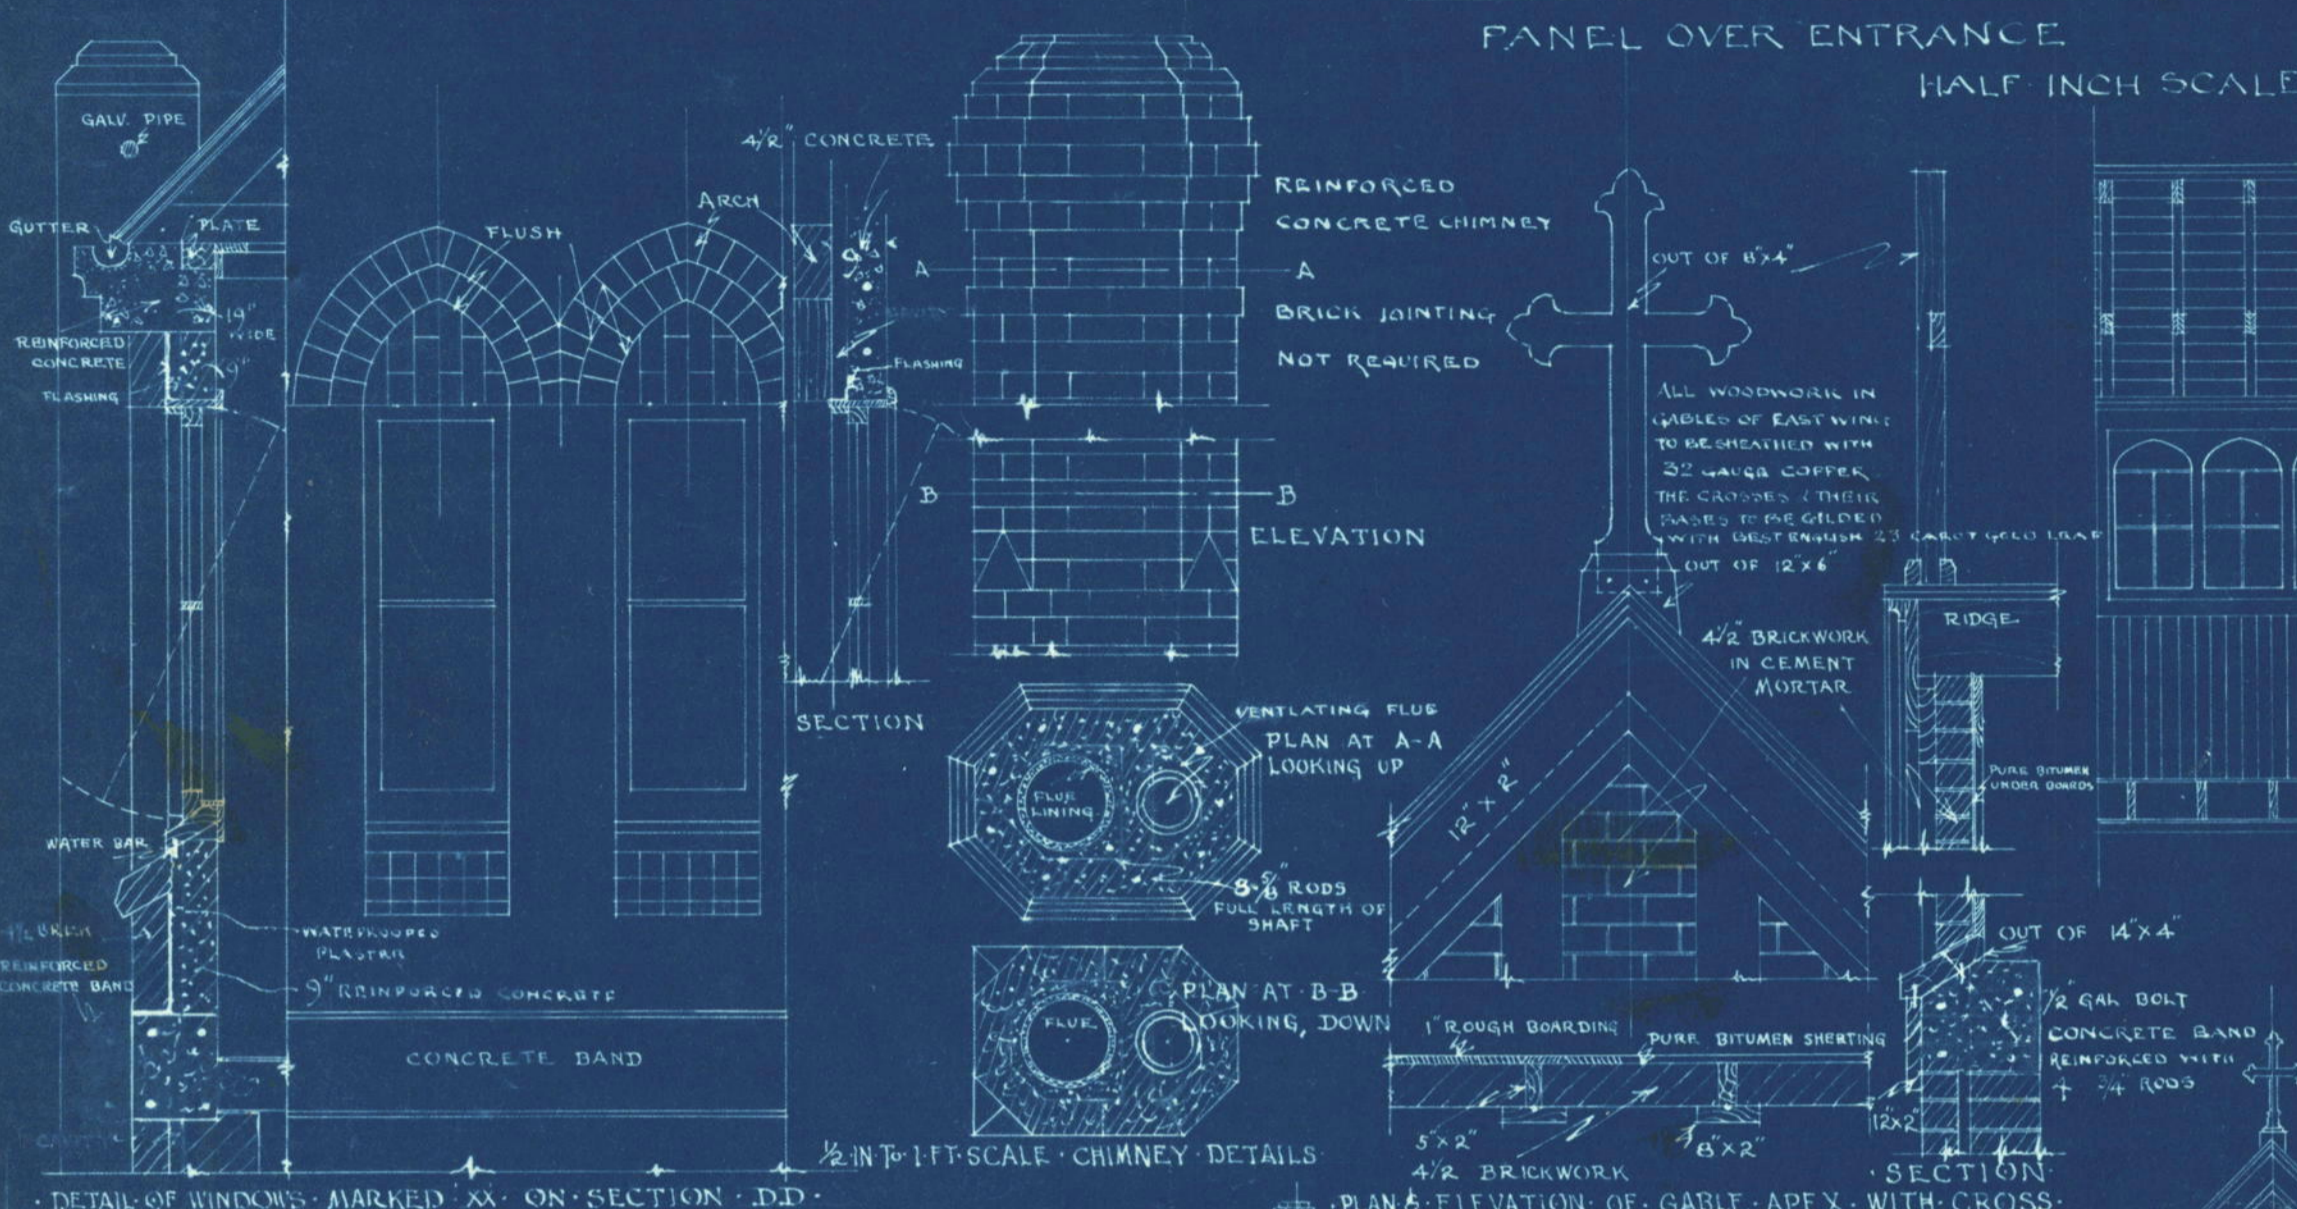





SHEET NO ~ 6 ~
SET OF ~ 17 ~
28 JAN 1931

DRAWING SCALE 1/4 IN TO 1 FT

DETAIL SCALES AS SHOWN

ST GERARD'S MONASTERY HAWKER ST WELLINGTON

CLERE & CLERE
FRIBA ~ FNZIA
ARCHITECTS
WELLINGTON

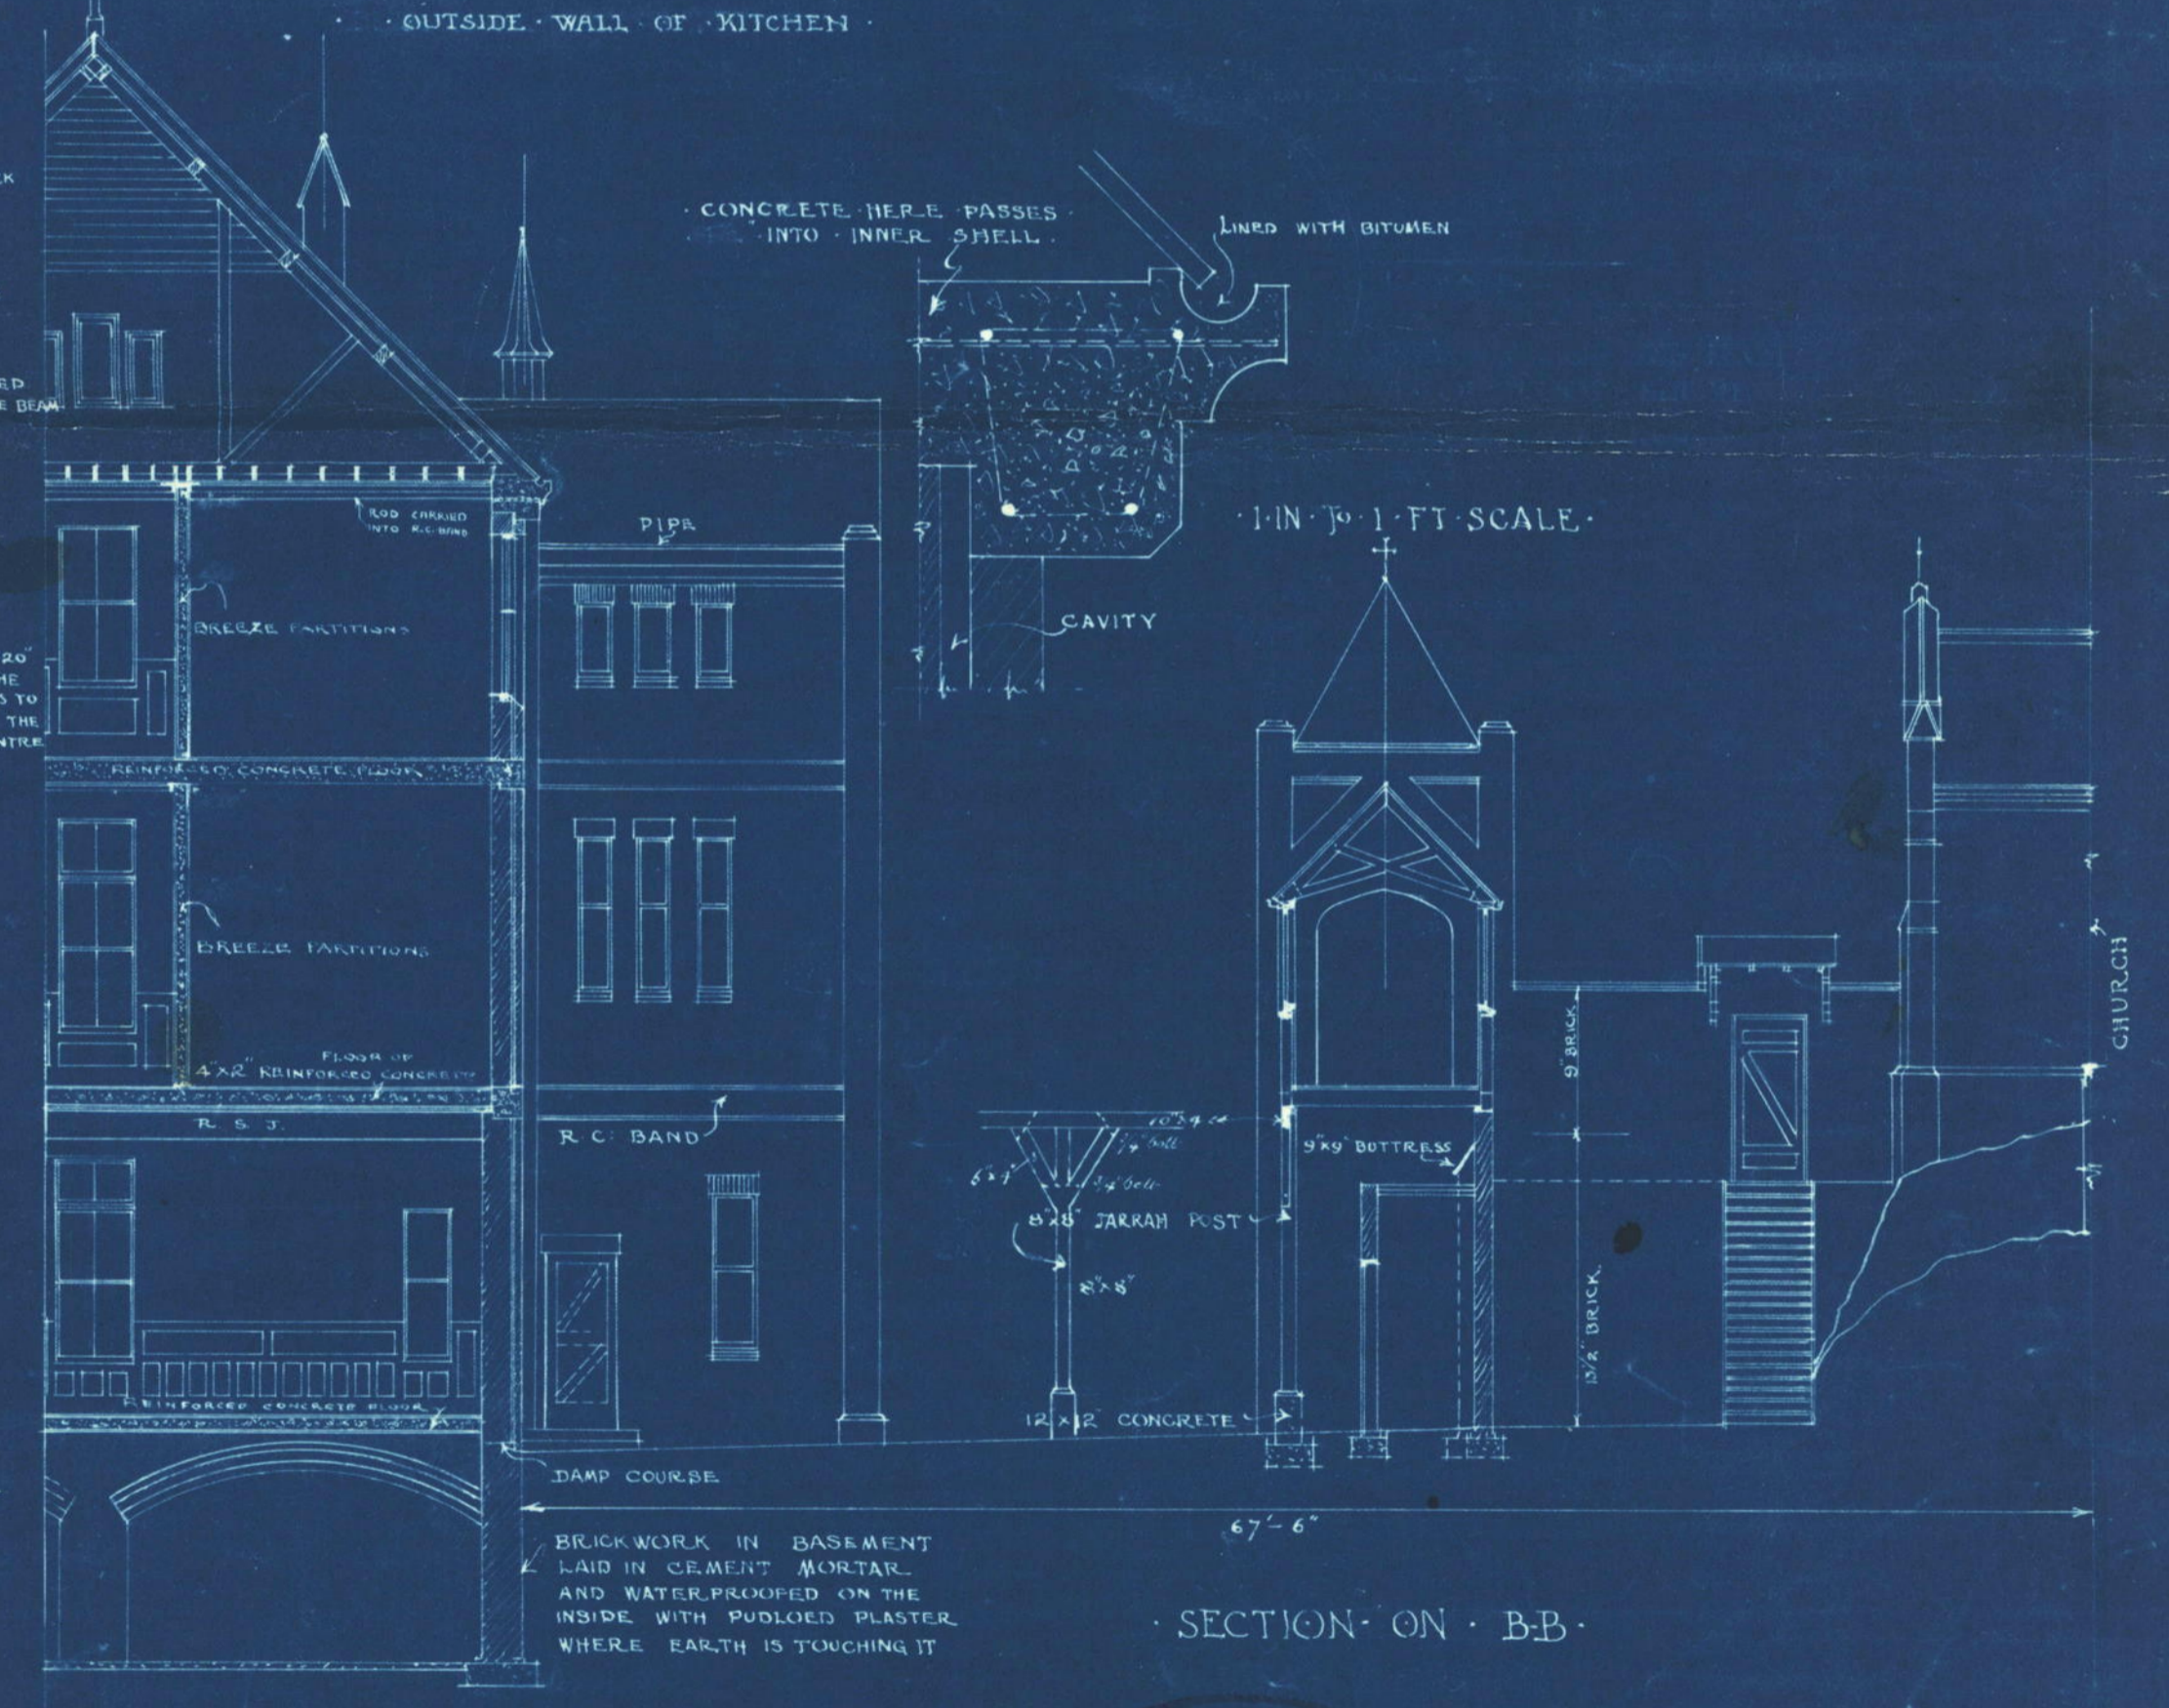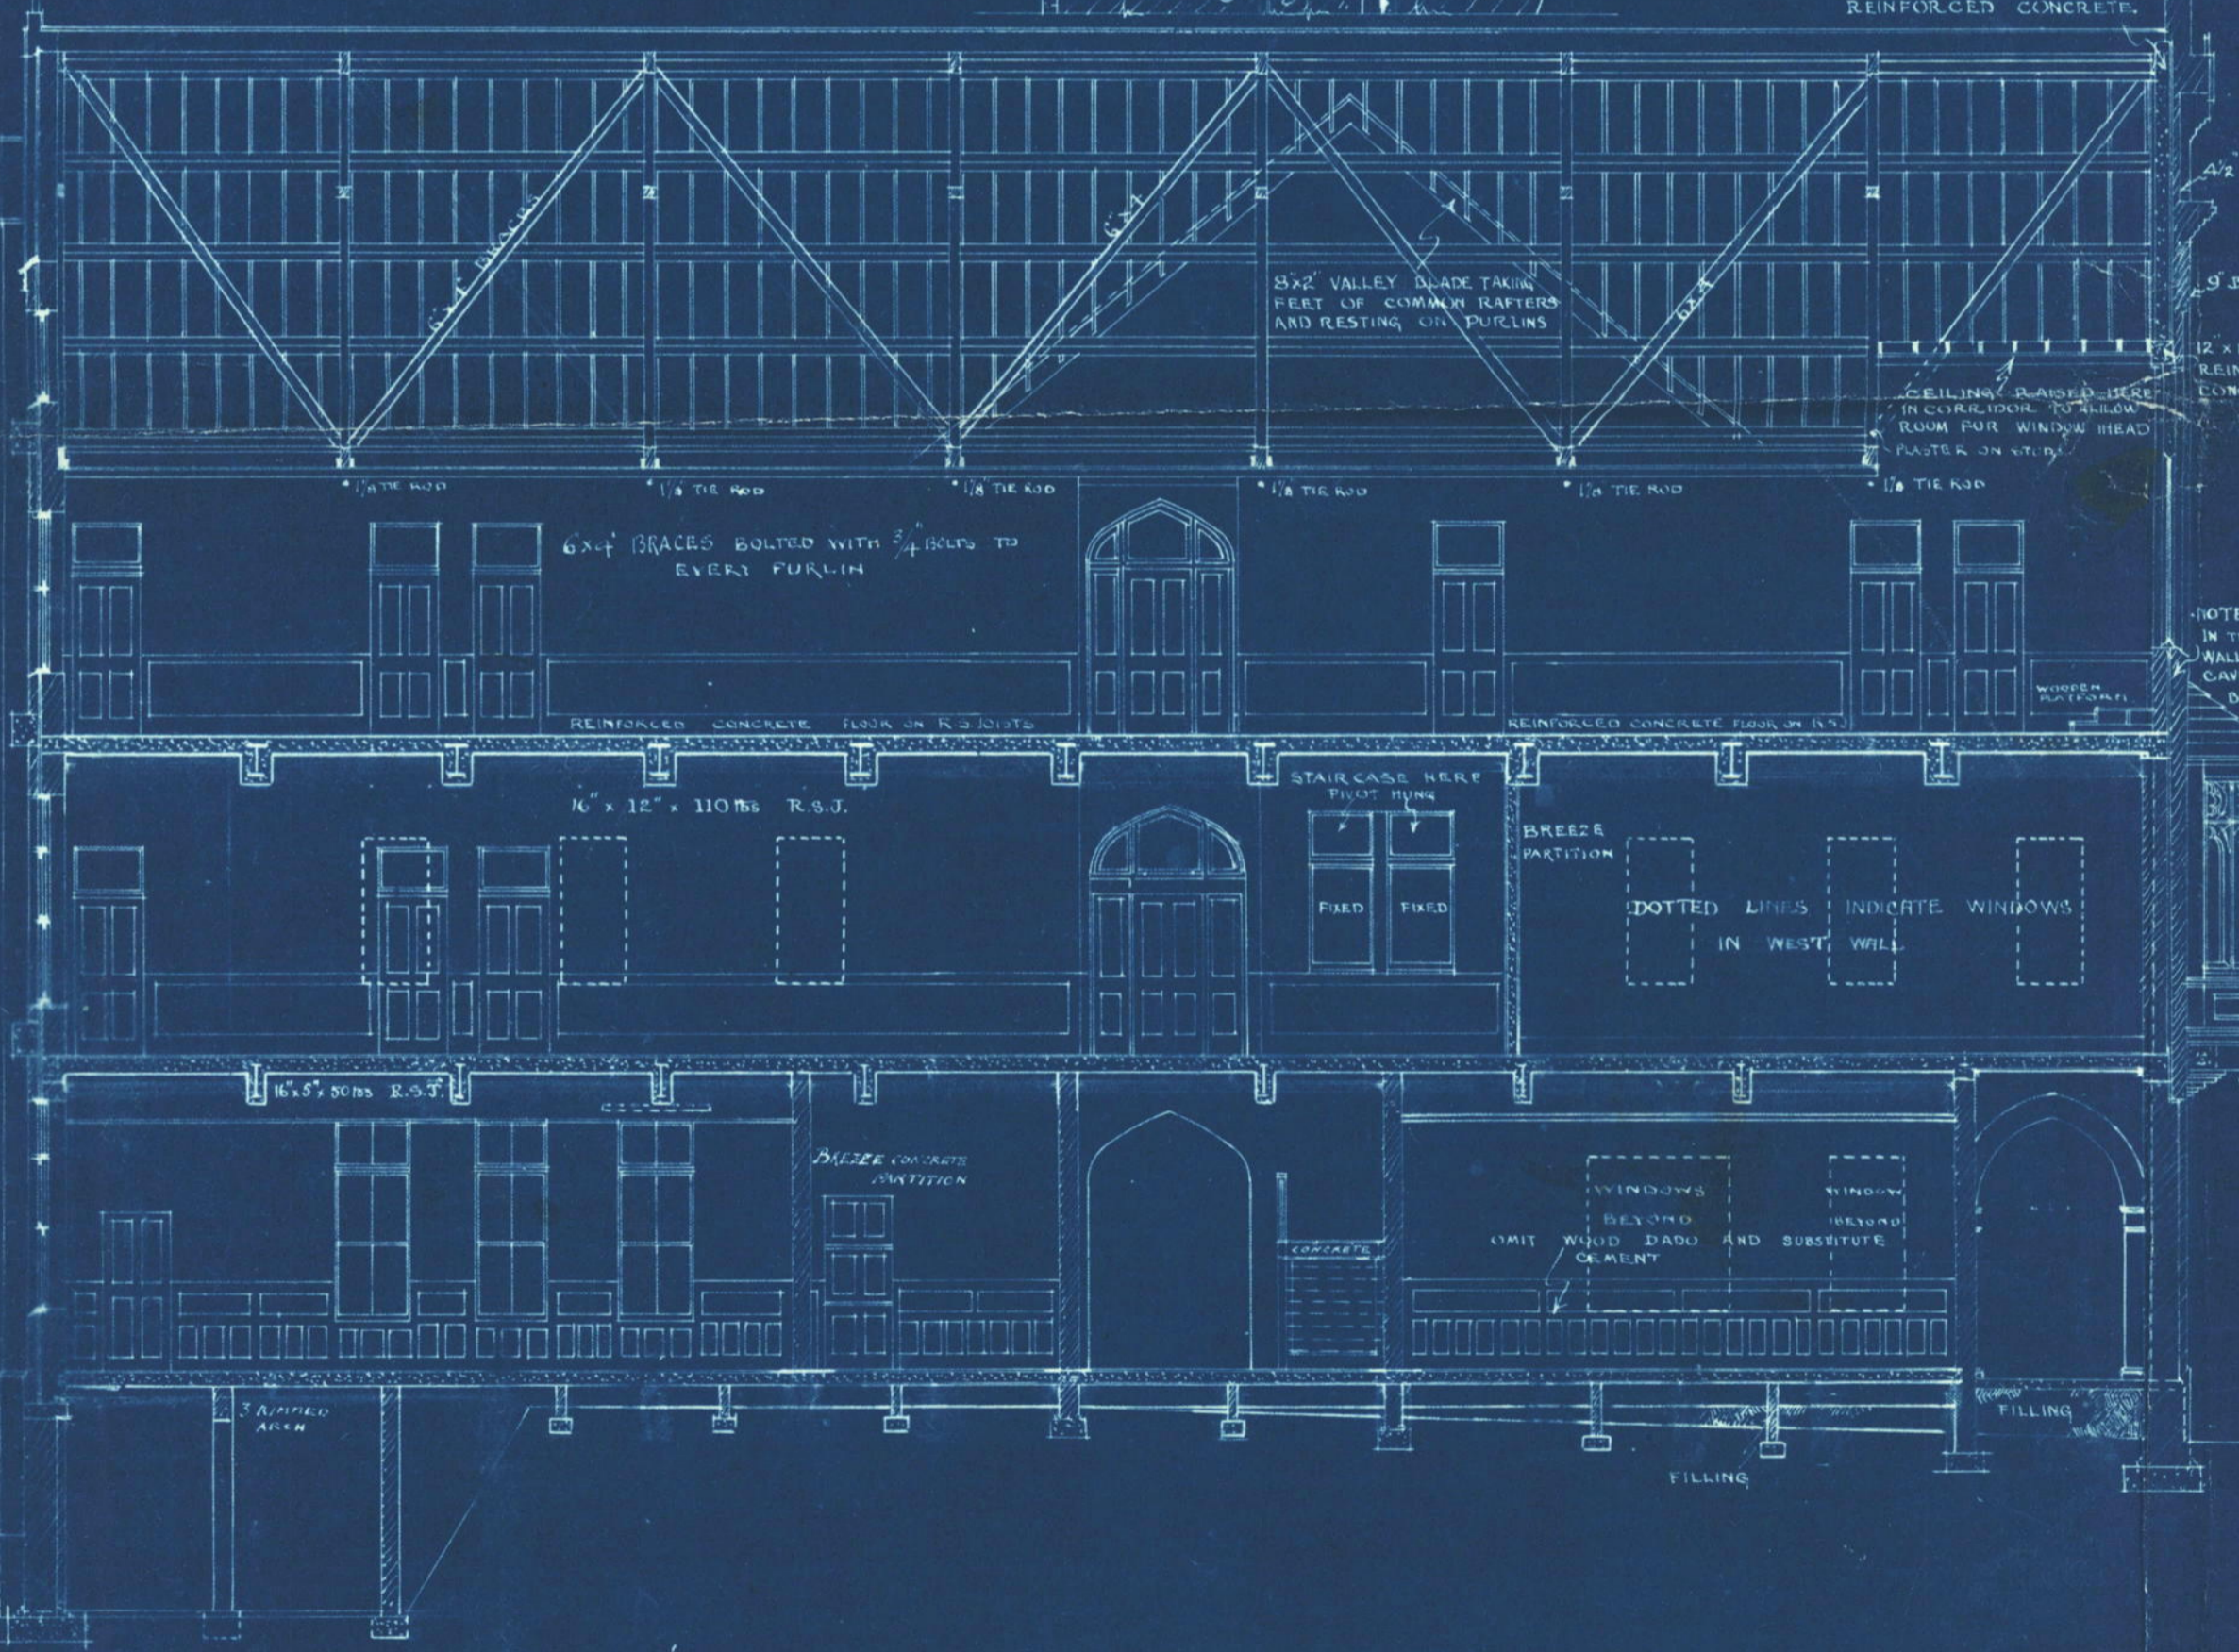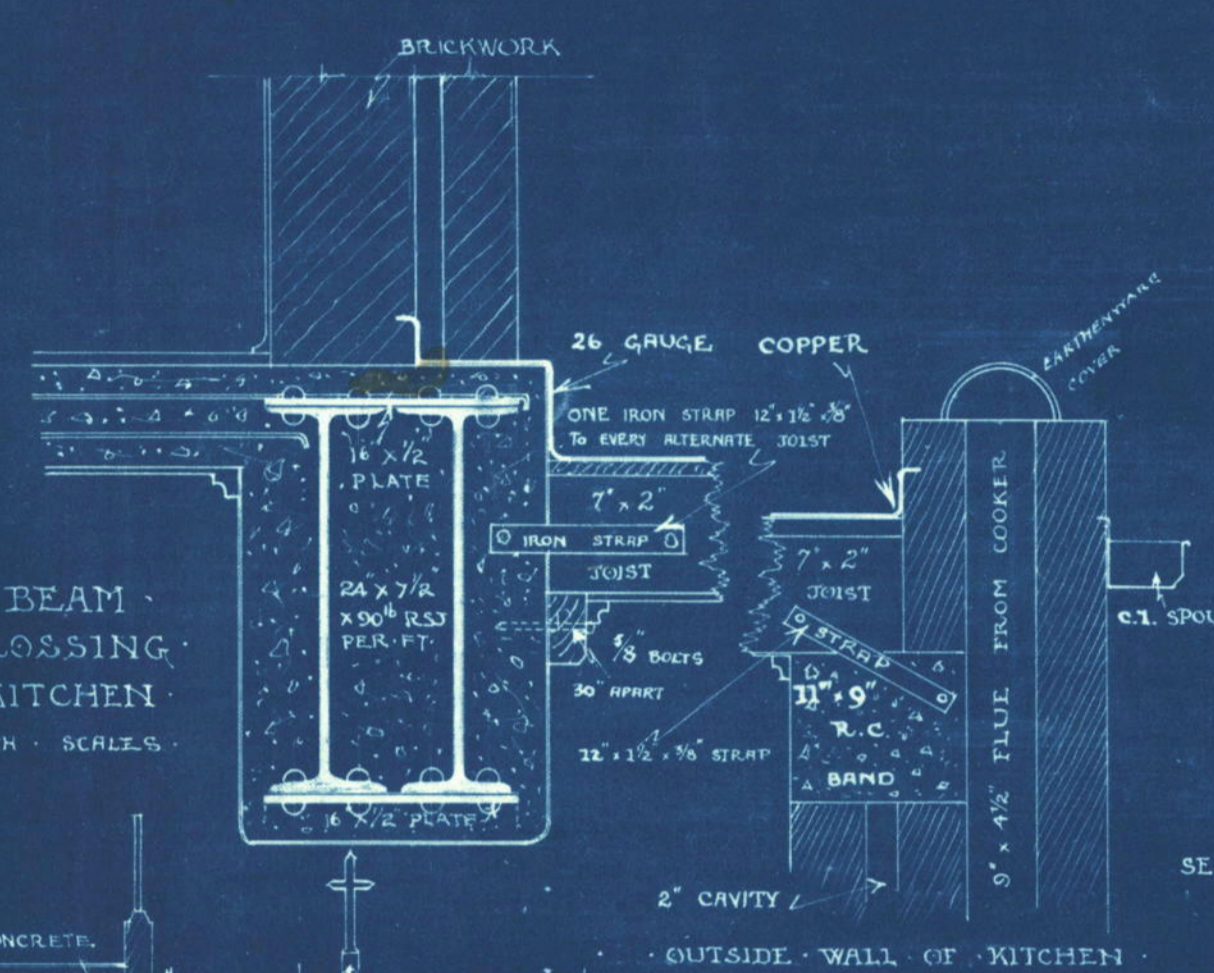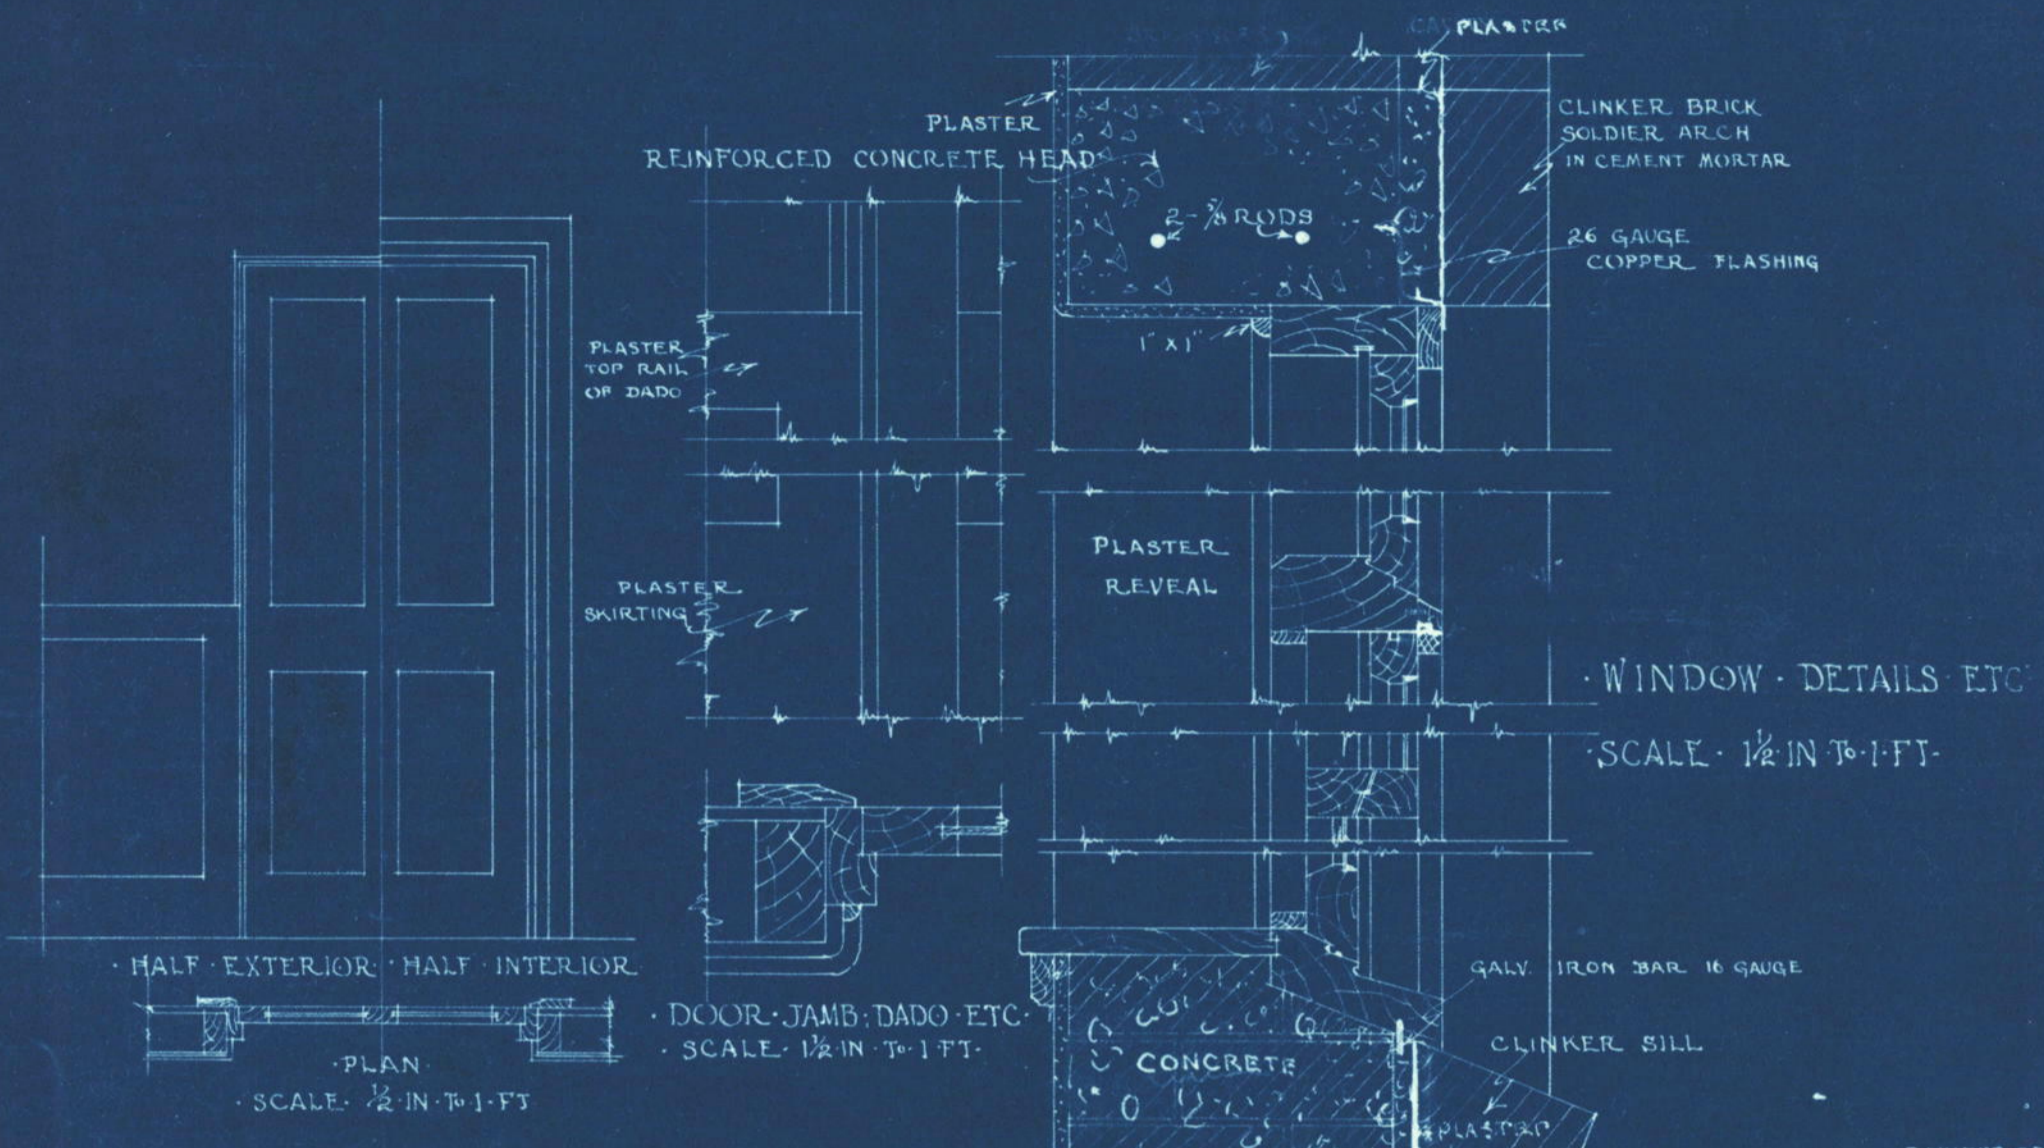

LONGITUDINAL SECTION ON A-A

SECTION ON B-B







SHEET NO - 7 -
SET OF - 11 -
FEB 3 - 1931


DRAWING SCALE 1/8 IN TO 1 FT

DETAIL SCALES AS SHOWN

ST GERARD'S MONASTERY HAWKER ST WELLINGTON

CLERE & CLERE
FRIBA - FNZIA
ARCHITECTS
WELLINGTON - NZ

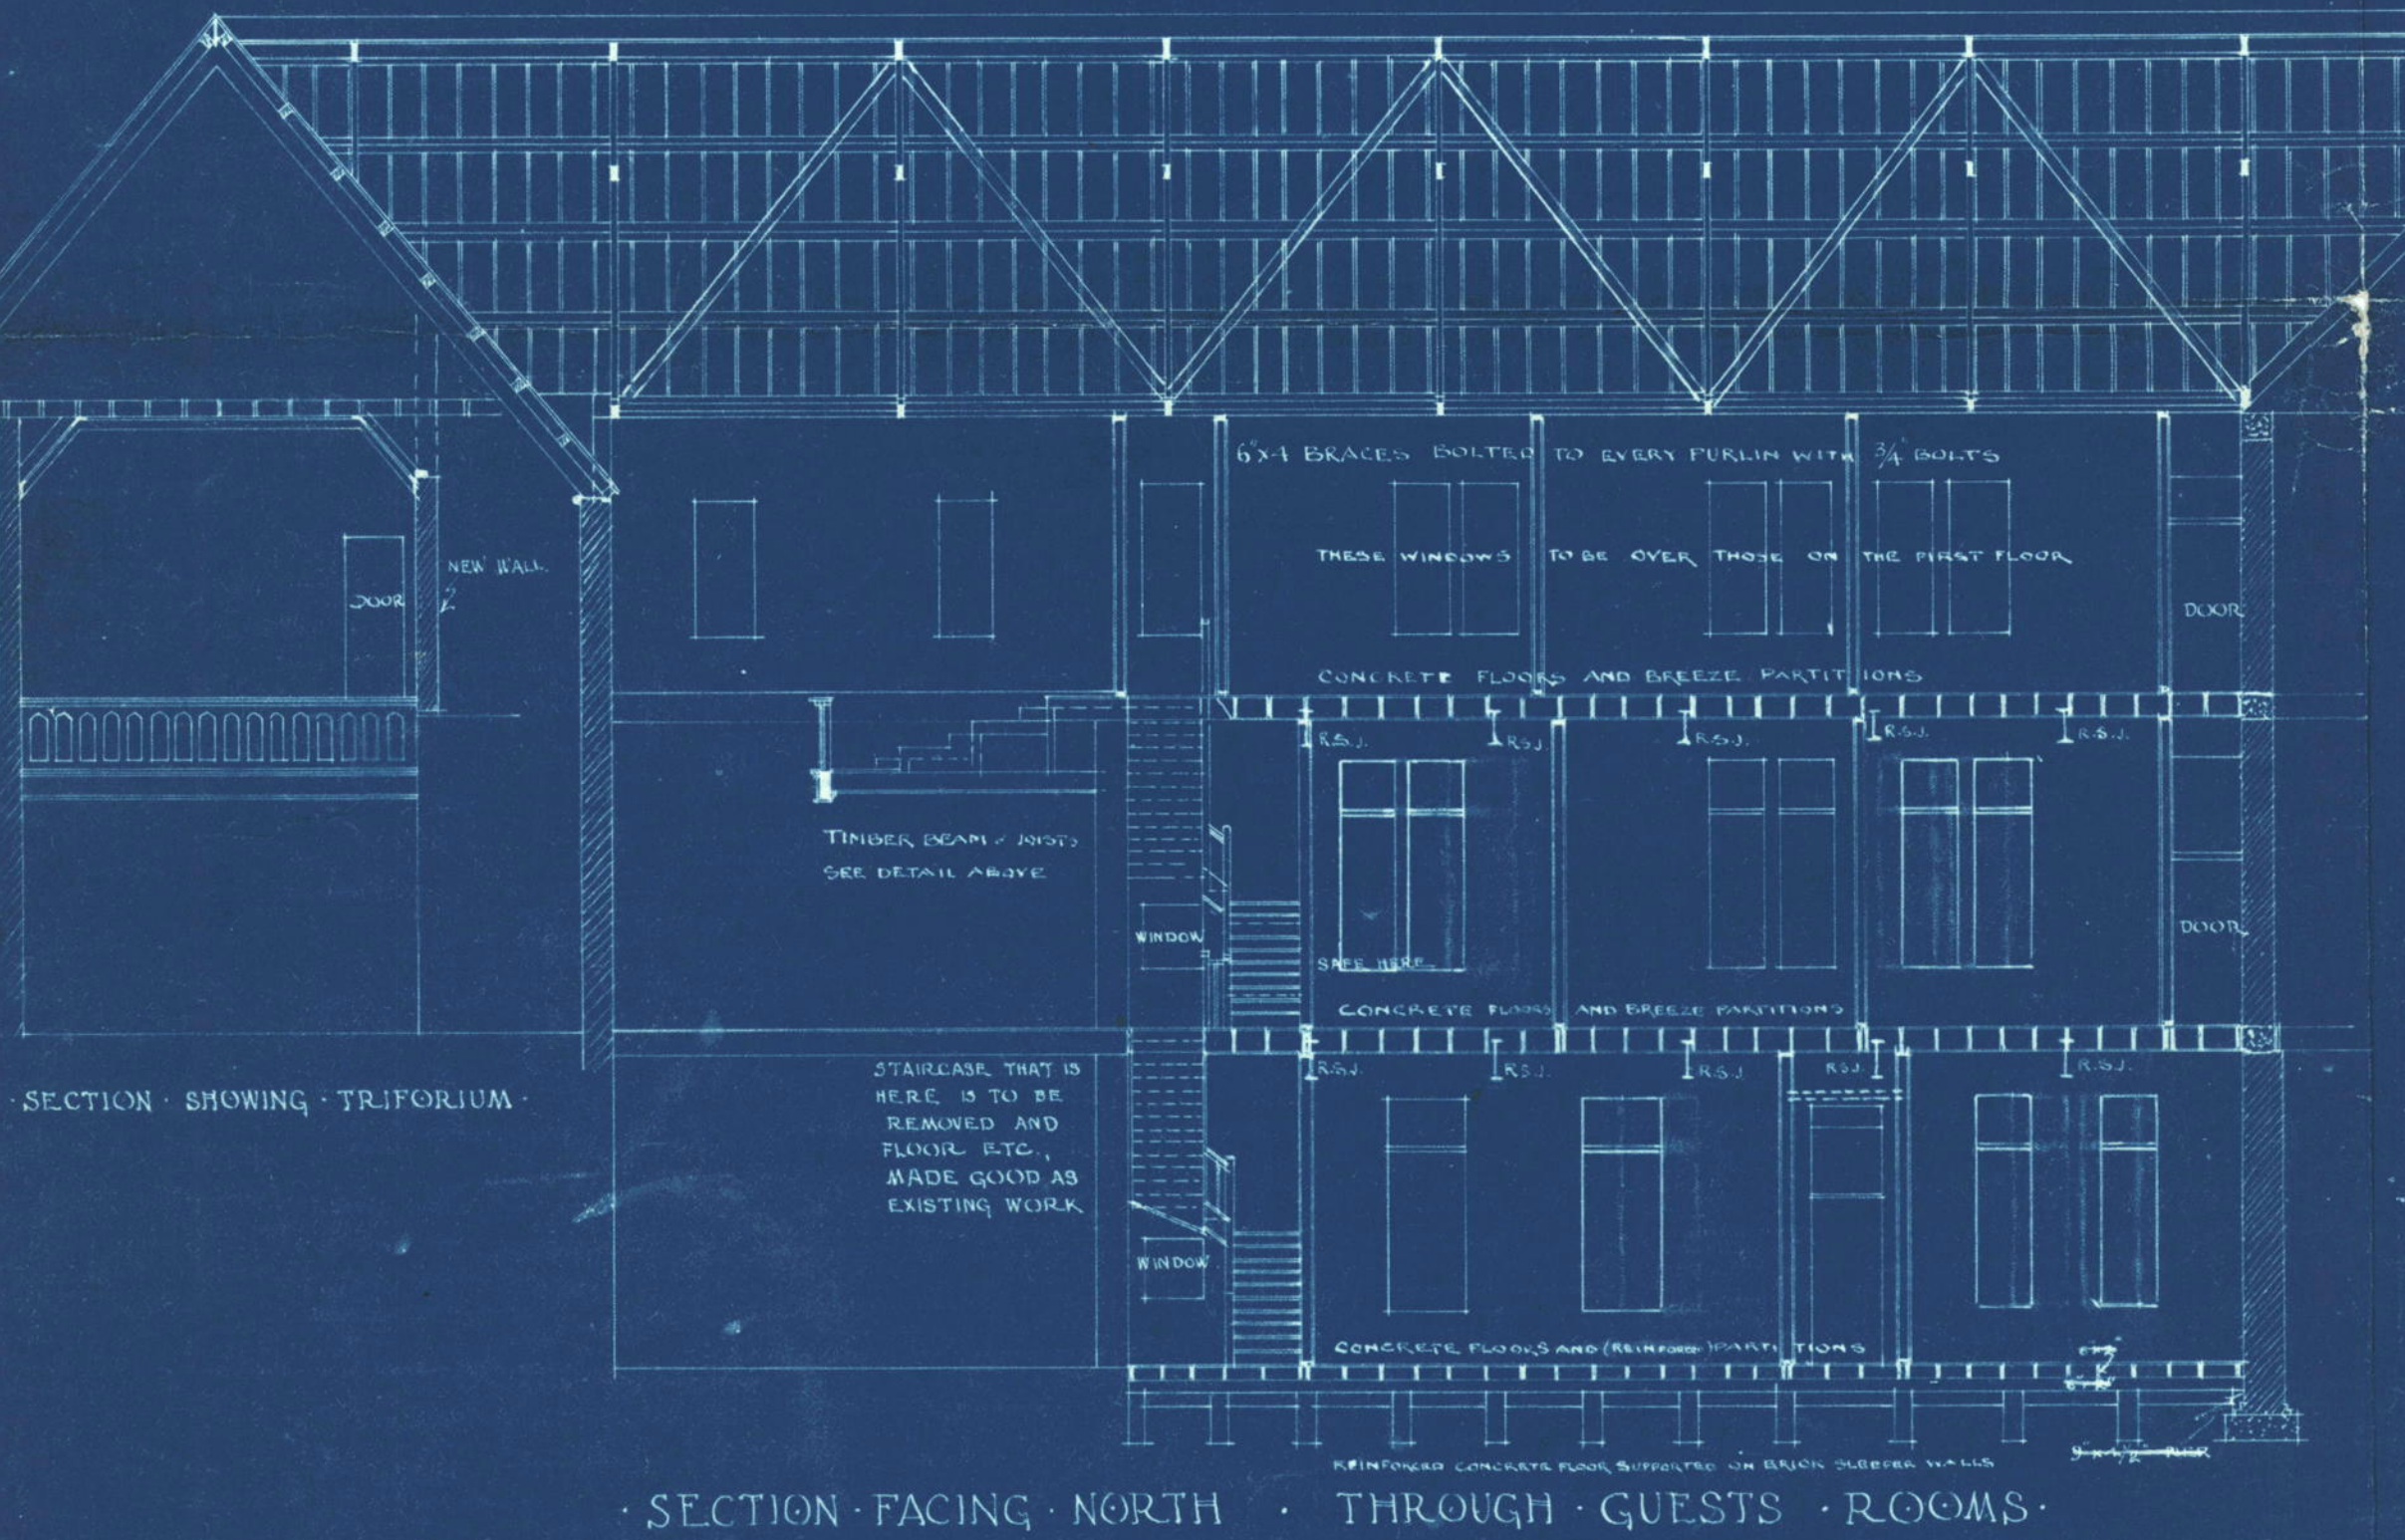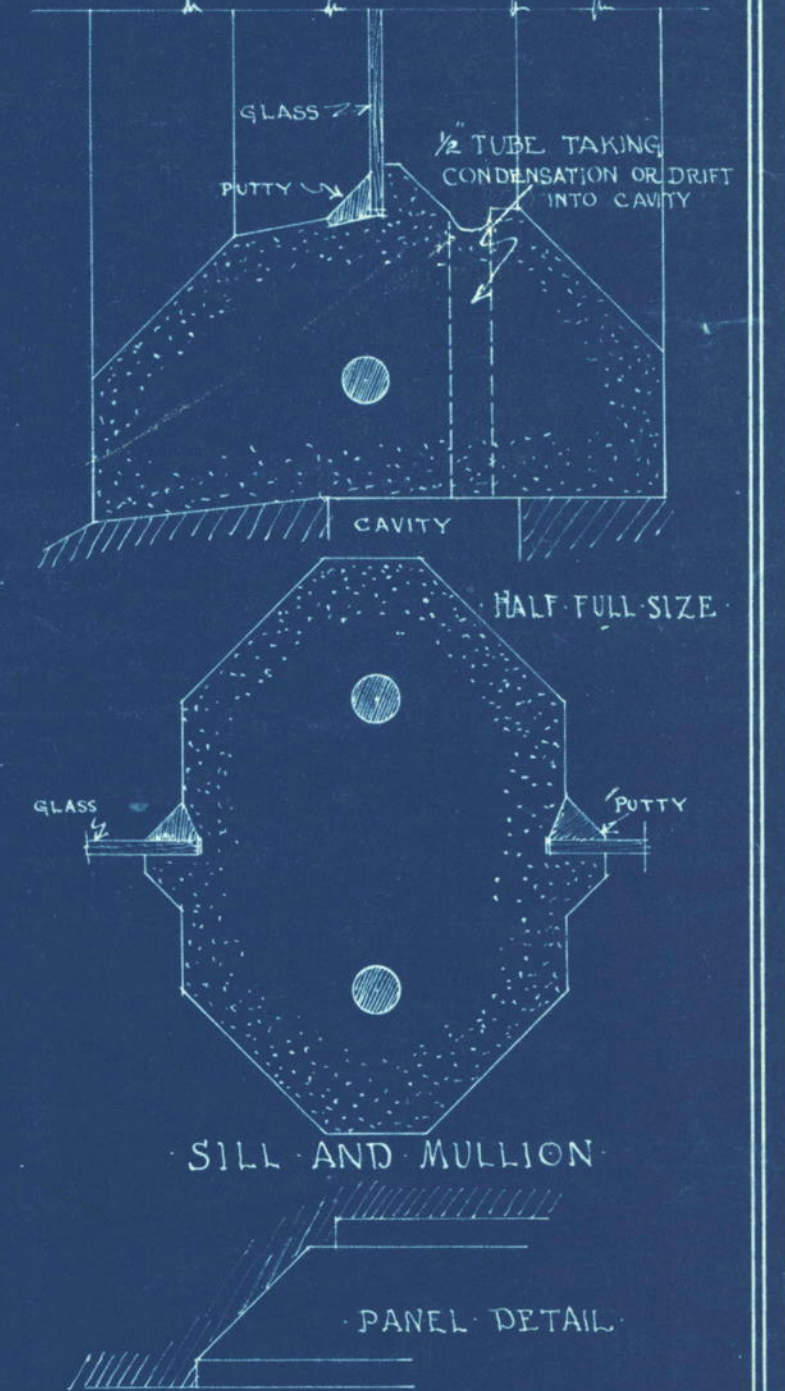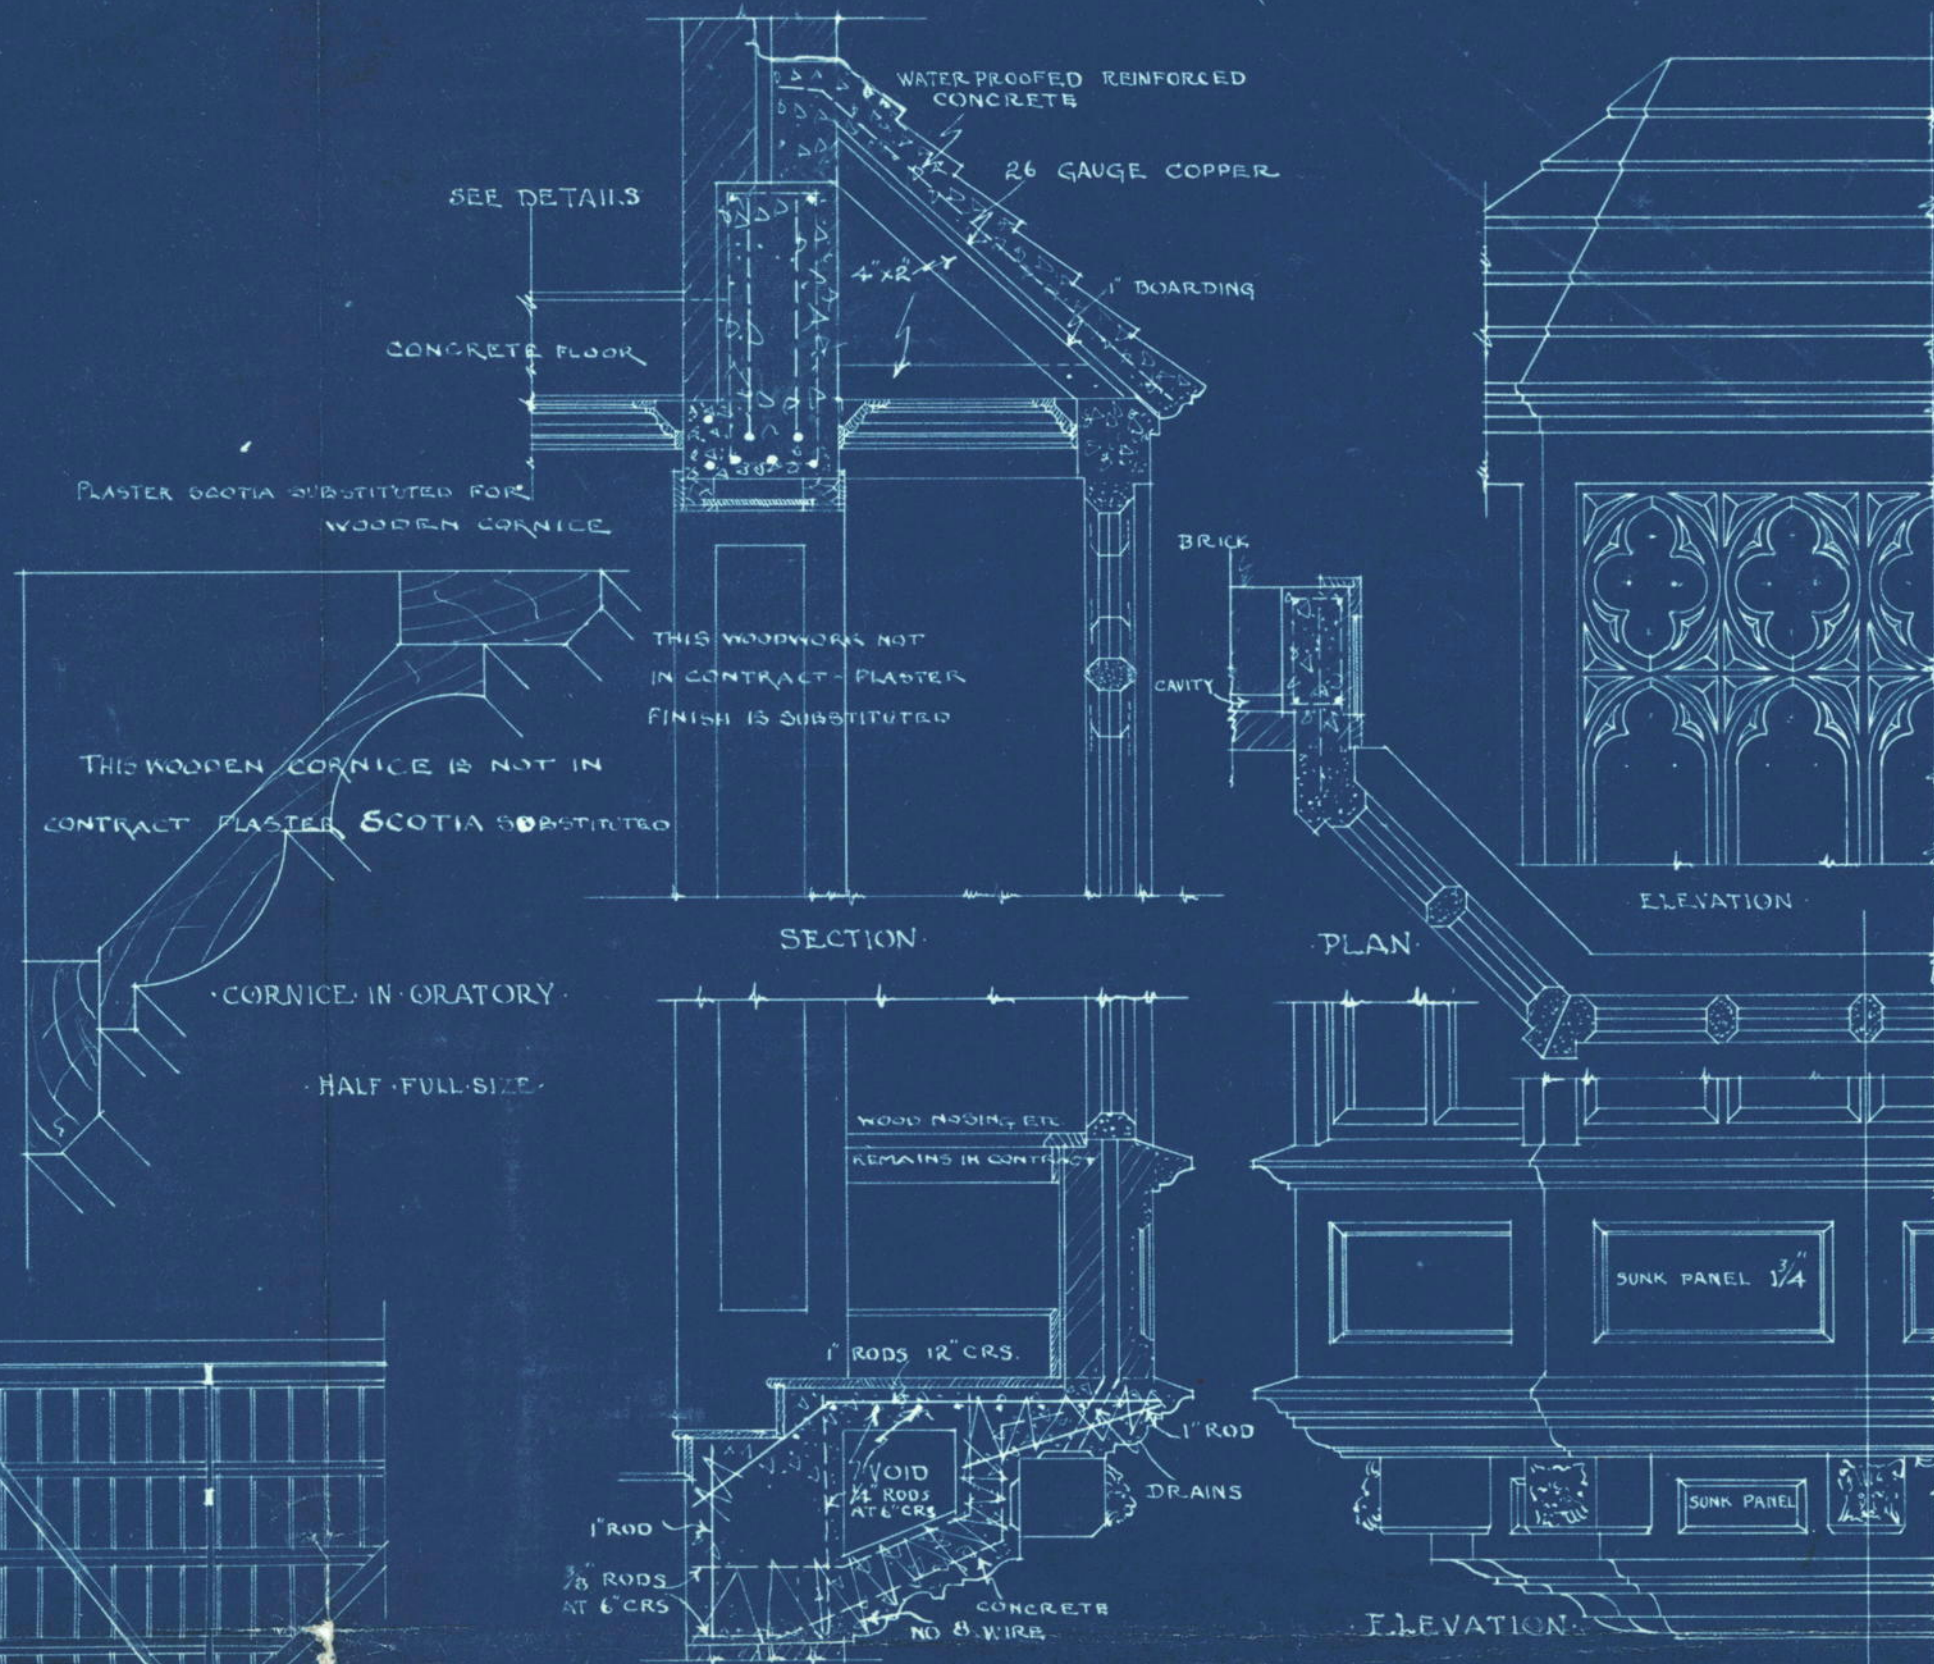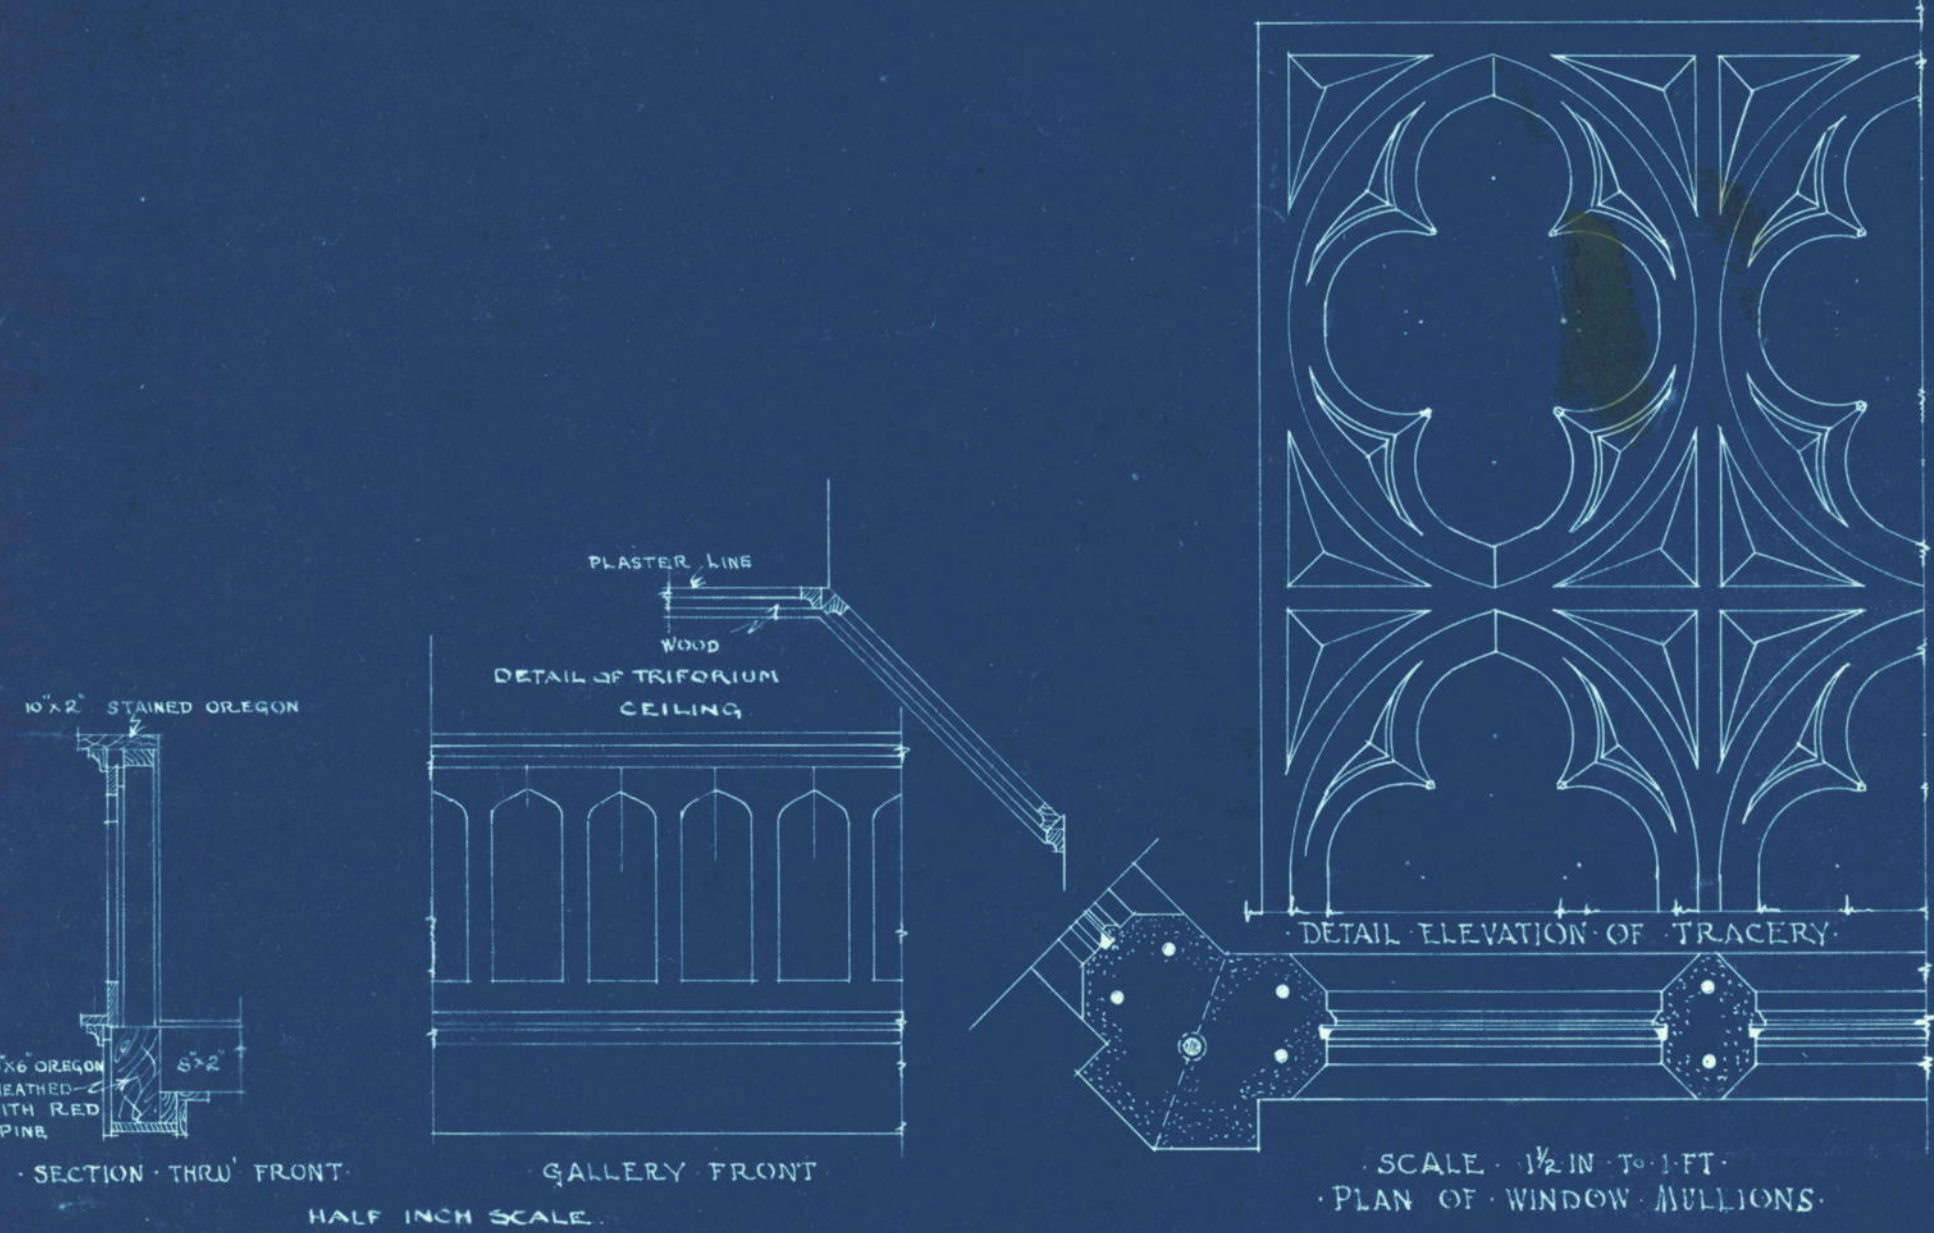

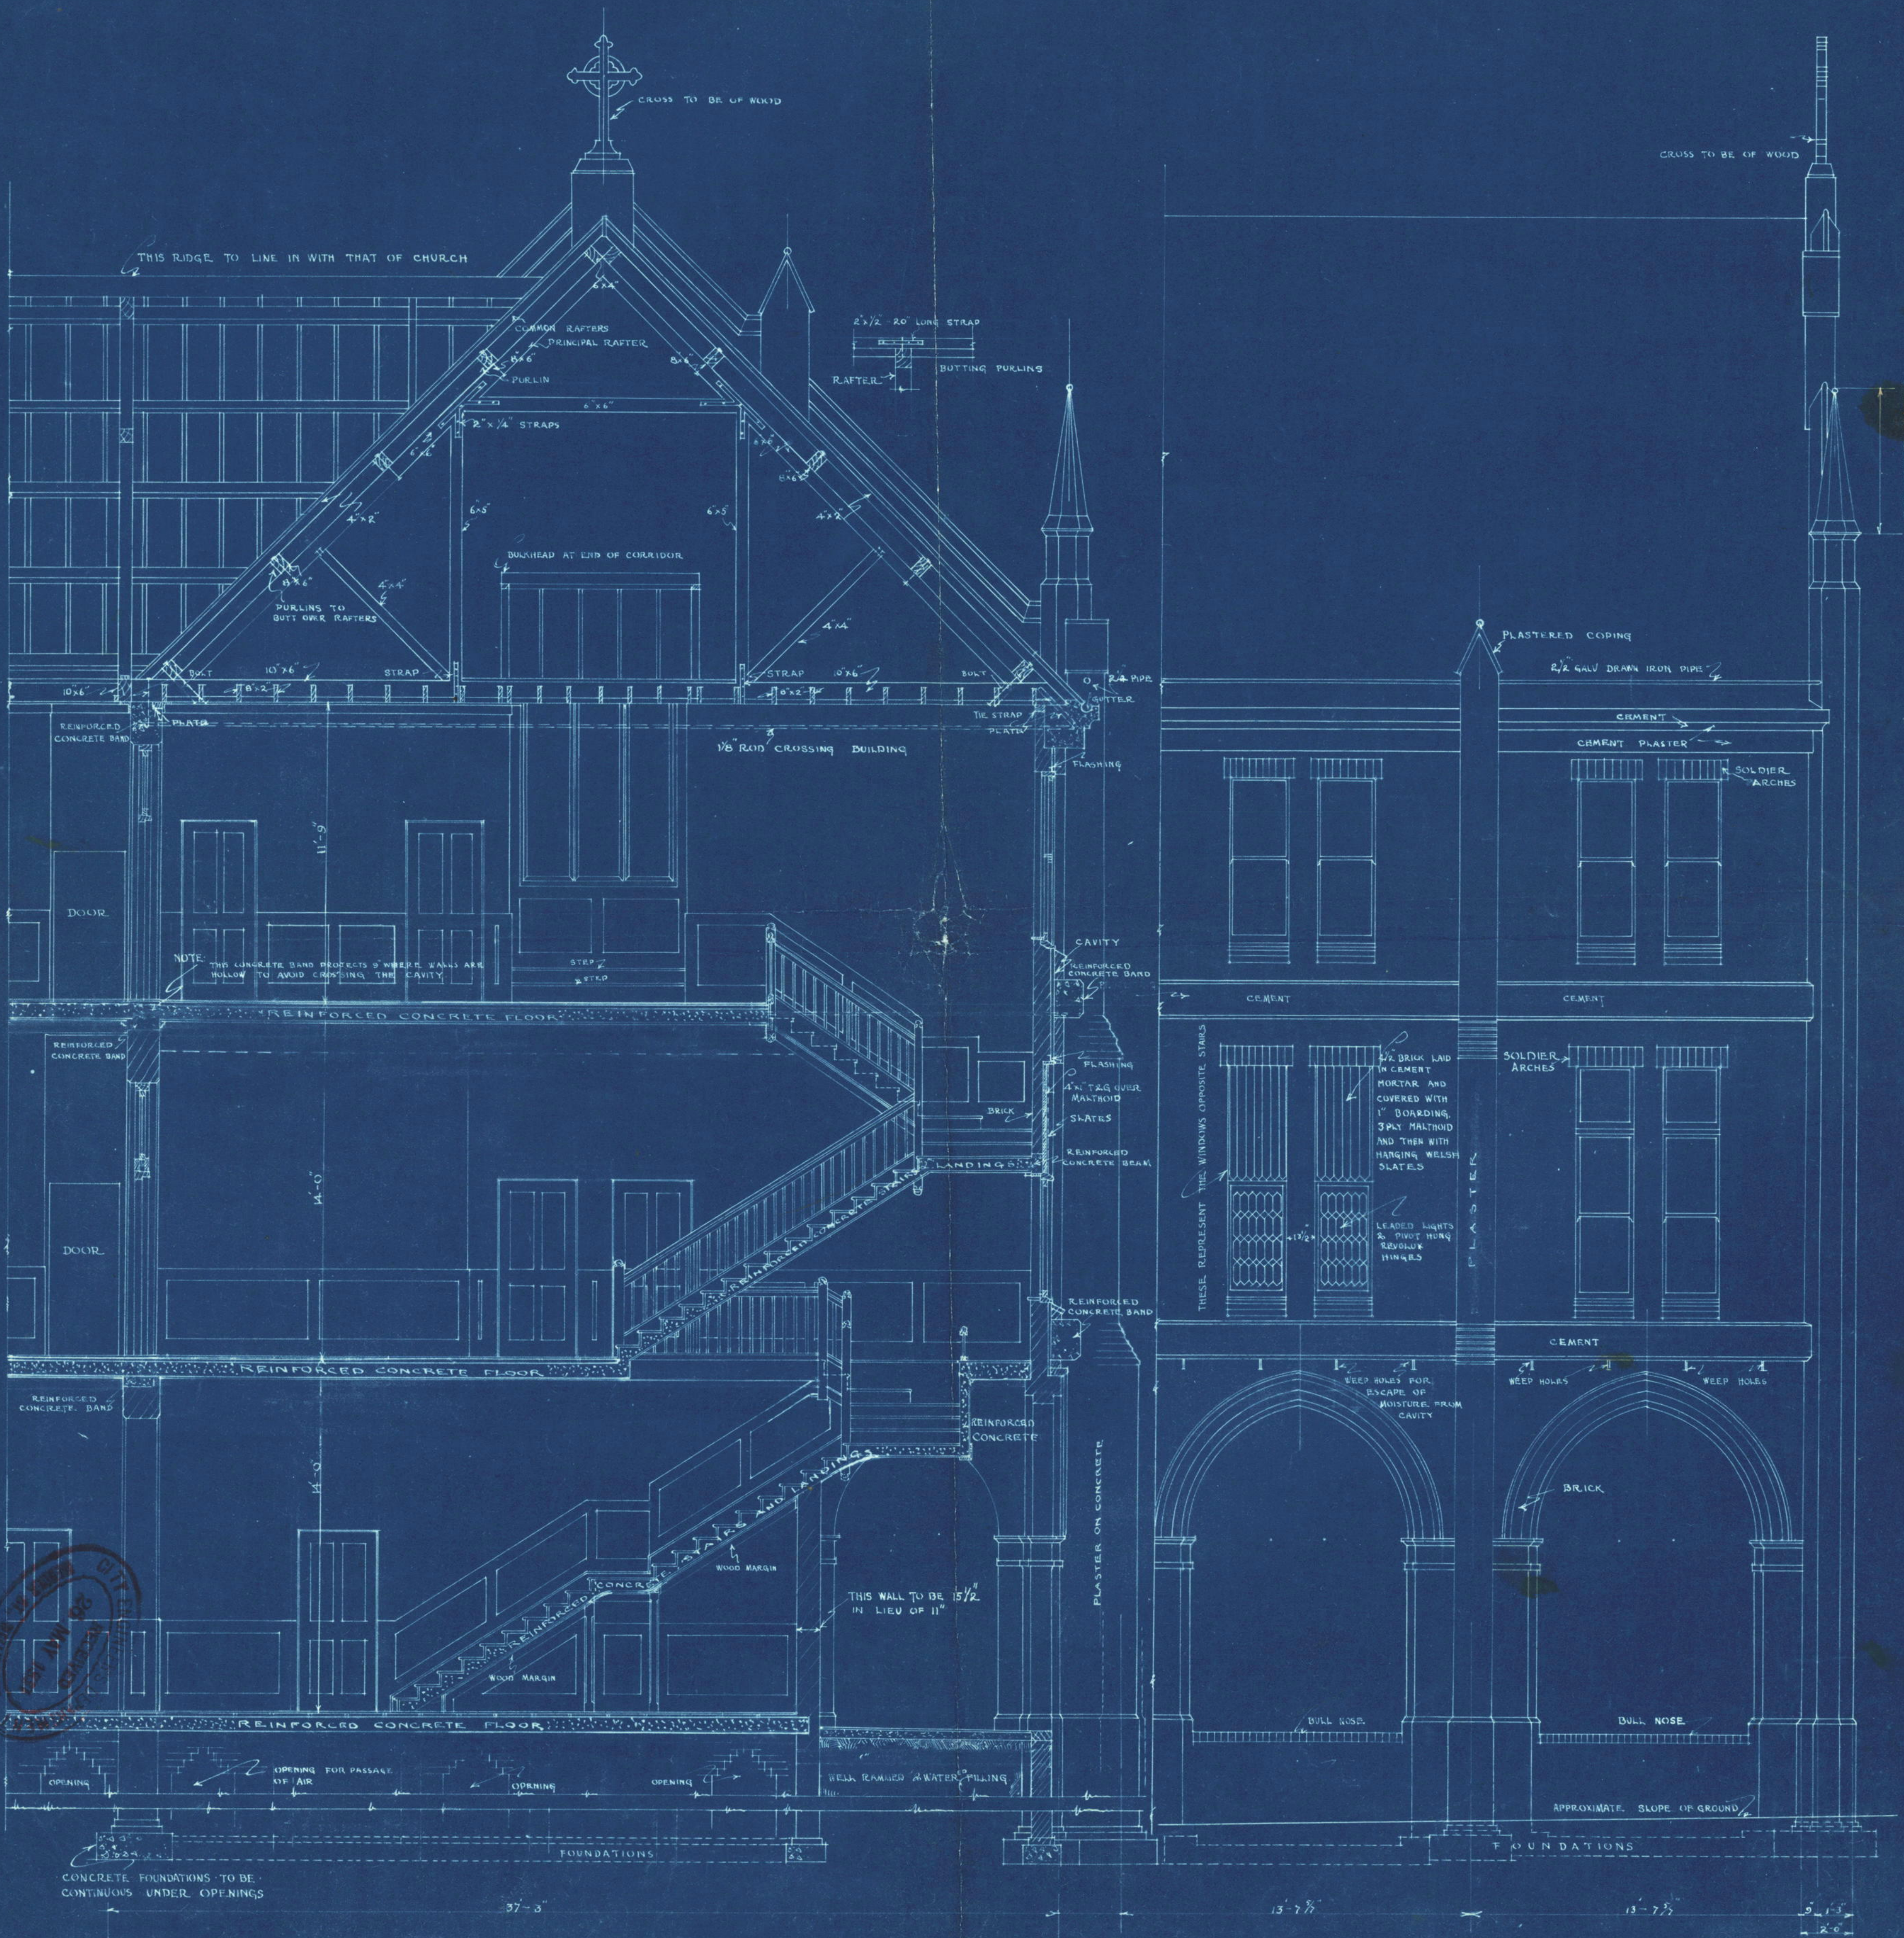

SECTION ON E-E

DETAIL PART EAST ELEVATION

SCALE 1/4" IN TO 1 FT.

IMPORTANT NOTE. FOR POSITIONS ETC. OF WALL BANDS & HEIGHTS OF WINDOWS SEE SHEET NO 13.

SHEET NO ~ 10 ~
SET OF ~ 17 ~
JAN. 25 ~ 1931 ~


DRAWING SCALE 1/8" IN TO 1 FT.

ST GERARD'S MONASTERY · HAWKER ST · WELLINGTON ·

DETAIL SCALES AS SHOWN


CLERE & CLERE
FRIBA ~ FNZIA
ARCHITECTS
WELLINGTON N.Z.

FOR UPPER PART OF GABLE SEE SHEET 6

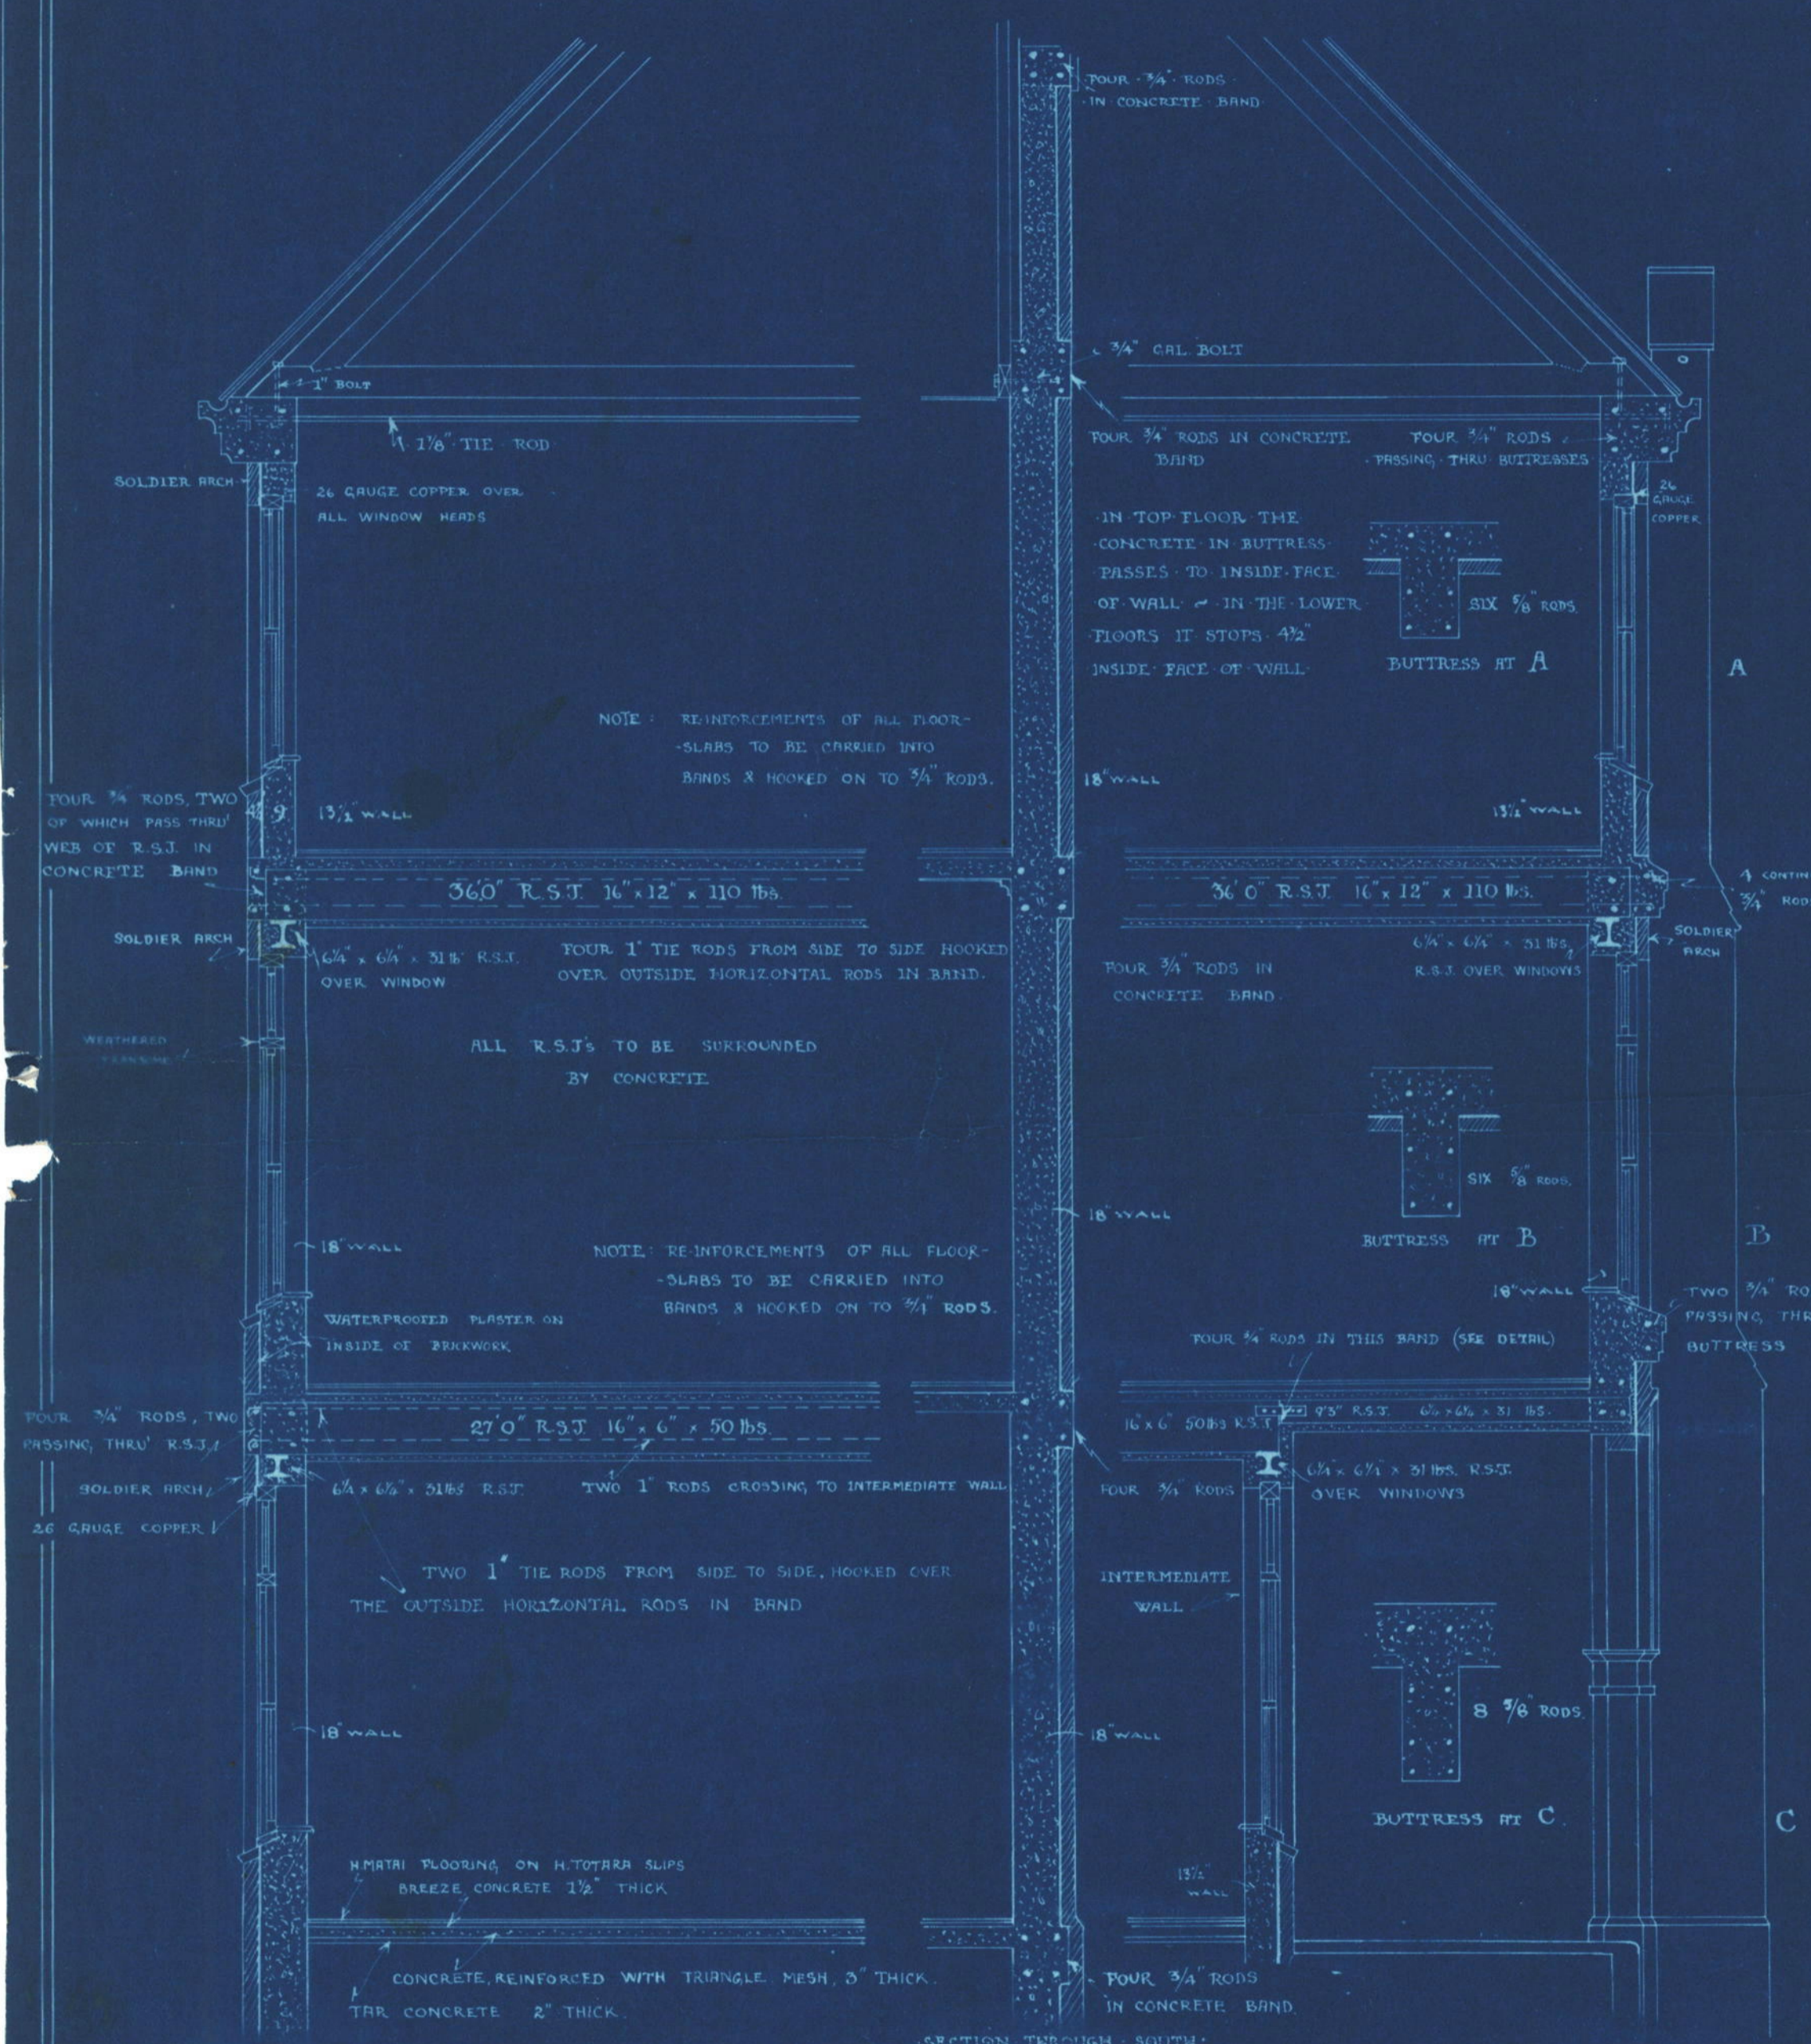


SECTION THROUGH SOUTH GABLE WALL

SECTION THROUGH EAST WING SHOWING POSITION OF CONCRETE BANDS, R.S.J'S, HEIGHTS OF WINDOWS ETC. FOR FURTHER DETAILS SEE SHEET NO. 10

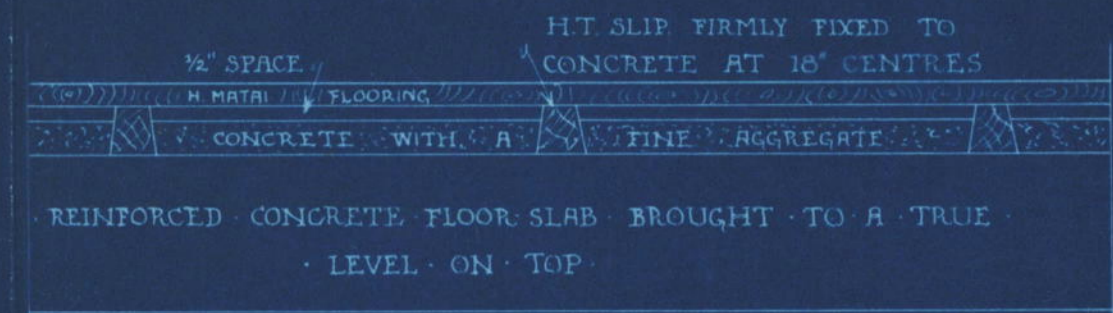


METHOD OF FIXING WOODEN FLOOR TO CONCRETE
1/8th FULL SIZE

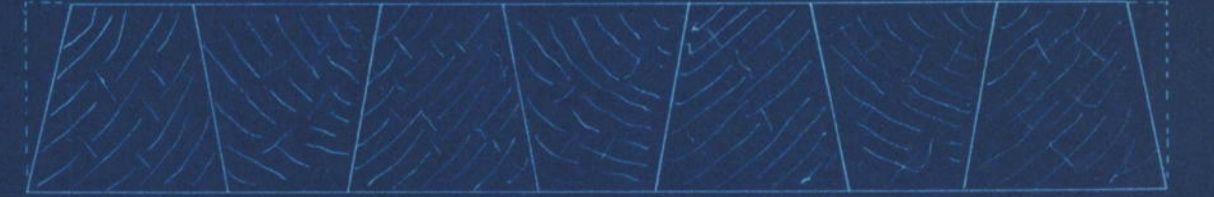

SLIPS CUT OUT OF 12" x 2" H.TOTARA PLANK
1/2 FULL SIZE



ELEVATION OF PART OF EAST ELEVATION SHOWING POSITIONS OF BANDS ETC. FOR FURTHER DETAILS SEE SHEET NO. 10

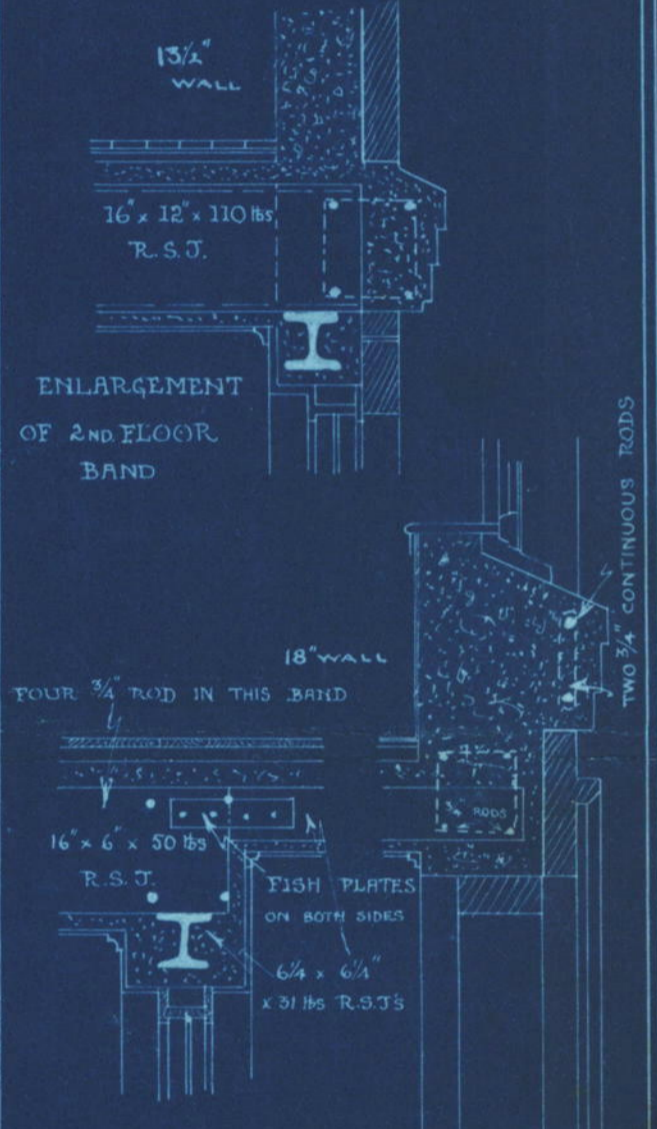

ENLARGEMENT OF 2ND FLOOR BAND

ENLARGEMENT OF 1ST FLOOR BANDS ETC.

1/2" SCALE
ALL REINFORCEMENTS IN BANDS & PIERS TO BE HOOPED ROUND WITH No. 6 WIRE AT 8" CENTRES.



SHEET NO. 13
SET OF 17
APR. 24 1931

DRAWING SCALE 1/4 IN. TO 1 FT.

DETAIL SCALES AS SHOWN

ST. GERARD'S MONASTERY HAWKER ST. WELLINGTON

CLERE & CLERE
FRIBA & FNZIA
ARCHITECTS
WELLINGTON N.Z.

