




TYPE "A"
7'-6" x 7'-0" x 2 1/4"
Main Entrance Doors (1)
1 off

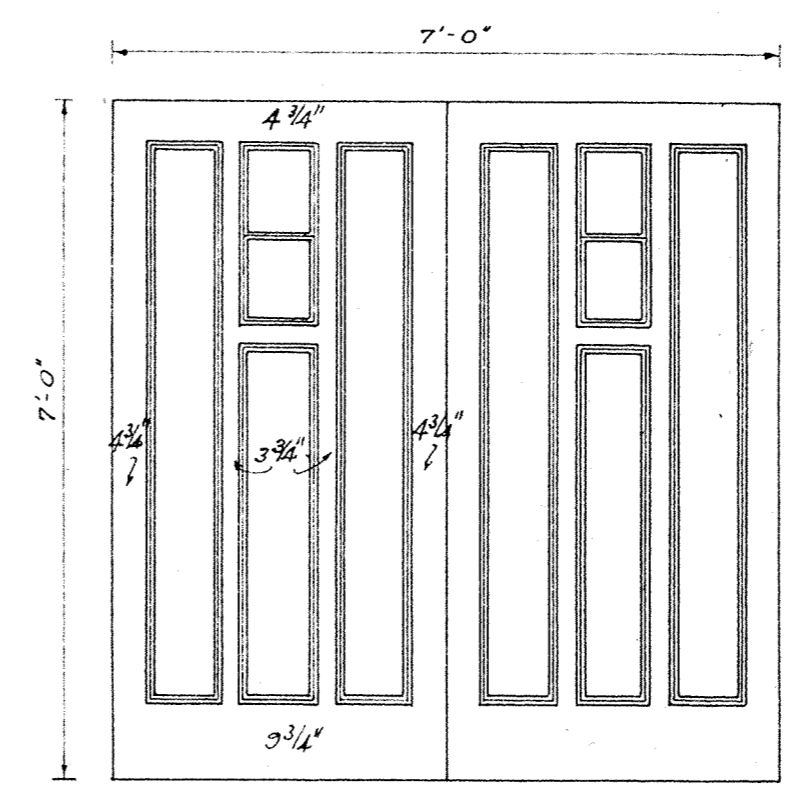


TYPE "B"
7'-0" x 7'-0" x 2 1/4"
Entrance Doors to Chapel (1)
1 off

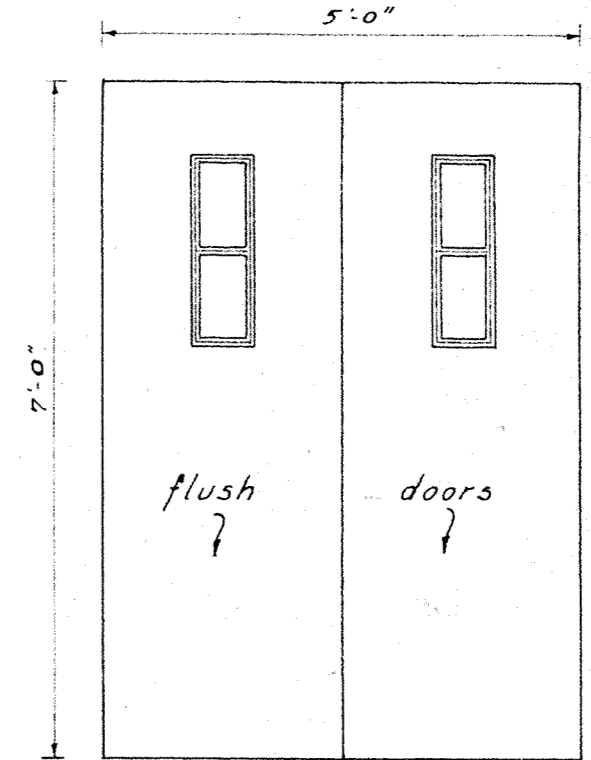


TYPE "C"
7'-0" x 5'-0" x 2"
Waiting Room Doors (1)
1 off

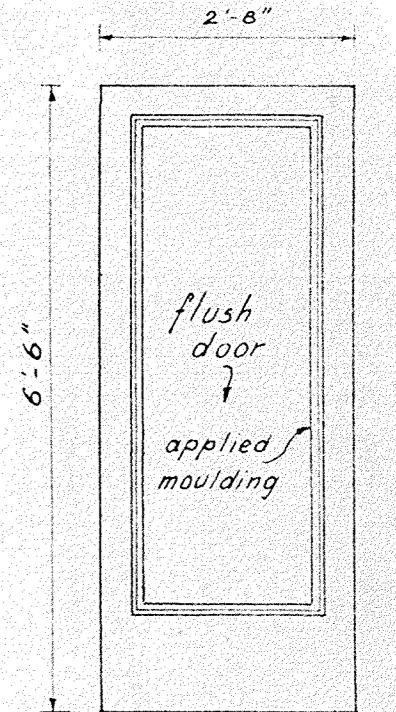


TYPE "D"
6'-6" x 2'-8" x 2"
Exterior Door to Ante Rm (1)
" " to Men's Lav. (1)
2 off

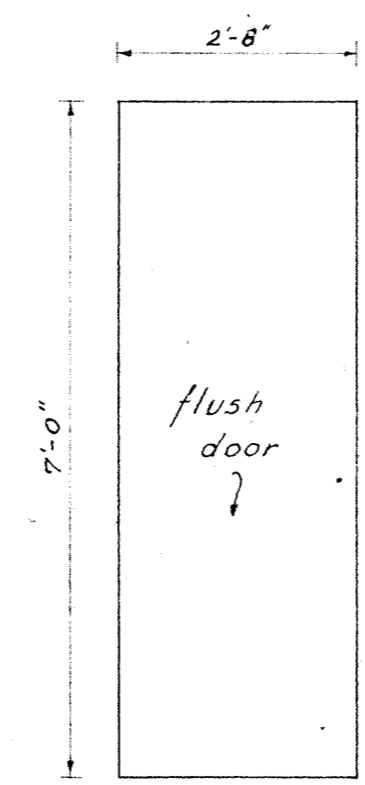


TYPE "E"
7'-0" x 2'-8" x 1 3/4"
Door to Vestry (1)
1 off

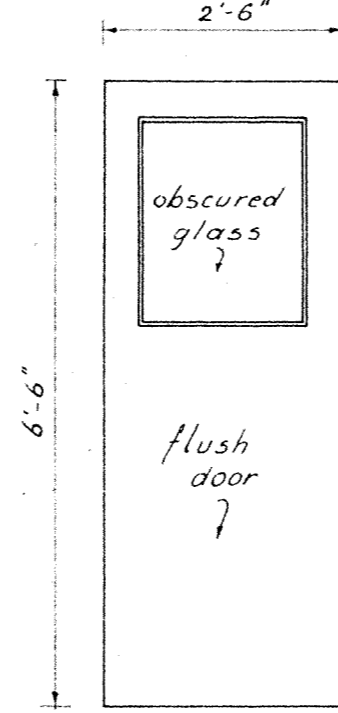


TYPE "F"
6'-6" x 2'-6" x 1 3/4"
Men's Lav. (1)
Women's Lav. (1)
2 off

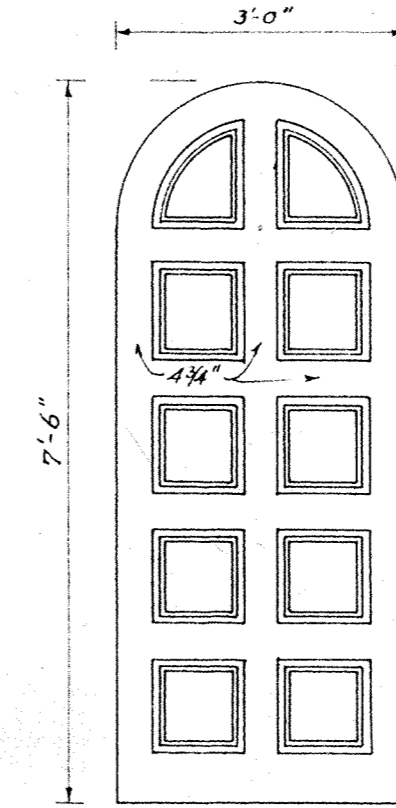

TYPE "G"
7'-6" x 3'-0" x 2"
Chancel (1)
1 off

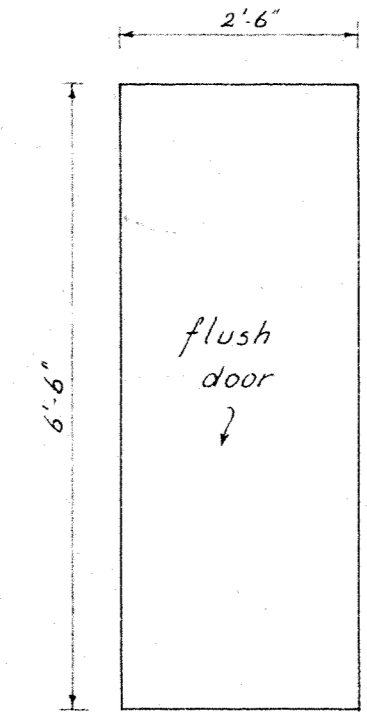


TYPE "H"
6'-6" x 2'-6" x 1 3/4"
Lav. off Vestry (1)
Wardens Vestry (1)
Cleaner's Cupbd. (1)
3 off

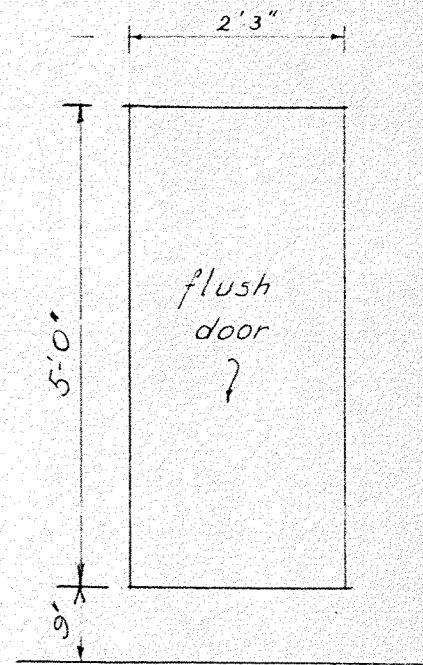


TYPE "J"
6'-0" x 2'-3" x 1 1/2"
W.C. in Men's Lav. (1)
" " in Women's Lav. (1)
2 off


DOOR SCHEDULE
Scale: 2 ft. to ONE INCH

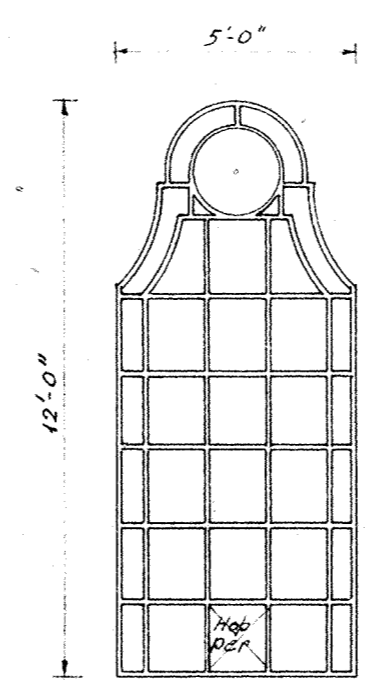


TYPE "A"
Chapel (8)
8 off

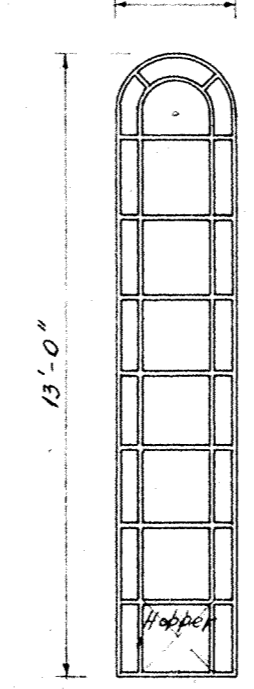


TYPE "B"
Chancel (2)
2 off

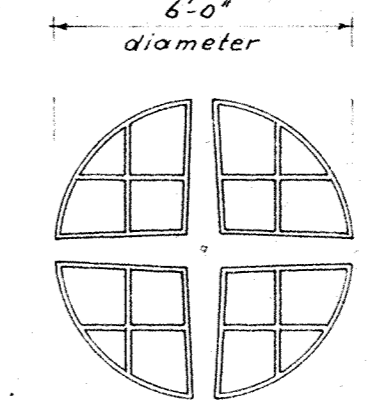


TYPE "C"
Rose Window to Organ Gallery (1)
1 off

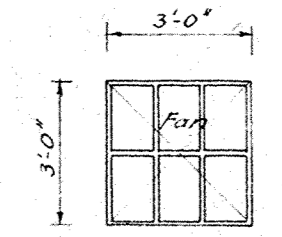


TYPE "D"
Vestry (3)
Lav. off Vestry (1)
Waiting Room (2)
Ante Room (1)
7 off

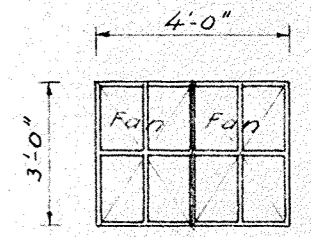


TYPE "E"
Waiting Room (1)
Men's Lav. (1)
2 off

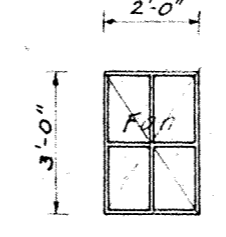


TYPE "F"
Women's Lav. (2)
Men's Lav. (1)
Waiting Rm. (1)
Tunnel (3)
7 off

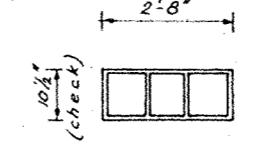


TYPE "G"
FAIRLIGHTS over DOORS
Door to Men's Lav. (1)
" " Ante Room (1)
2 off

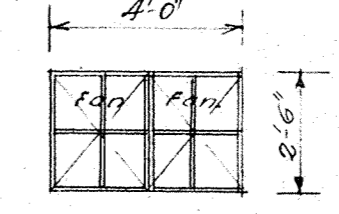

TYPE "H"
Basement (1)
1 off

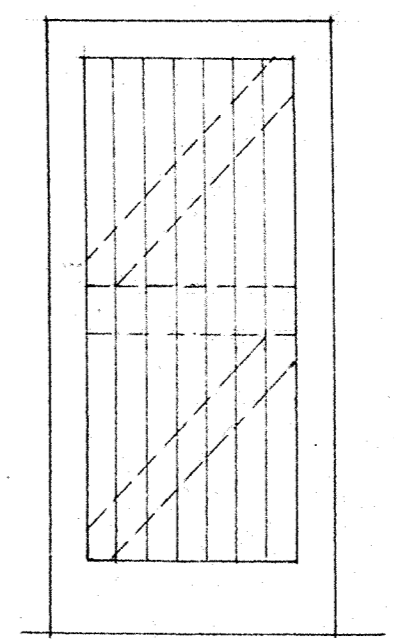


TYPE "L"
6'-4" x 3'-0" x 1 3/4"
Exterior Door to Tunnel (1)
1 off

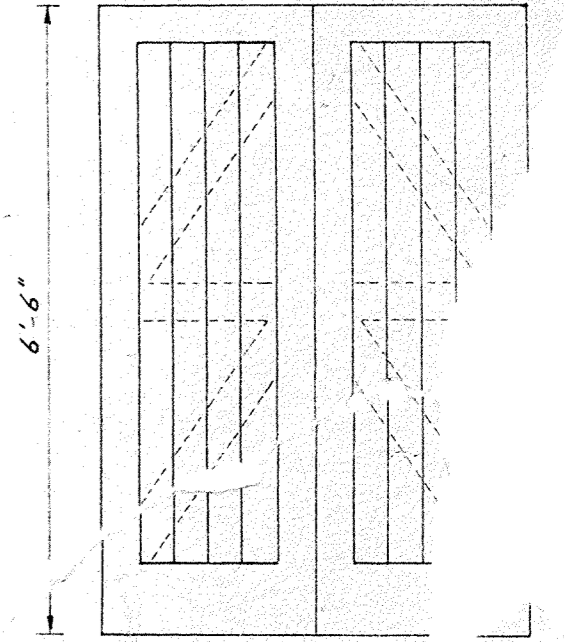

TYPE "K"
6'-6" x 4'-6" x 1 3/4"
Doors to existing Furnace Room (1)
1 off

WINDOW SCHEDULE
Scale: 4 ft. to one inch.

17 sheets off
10-0-0
MADE

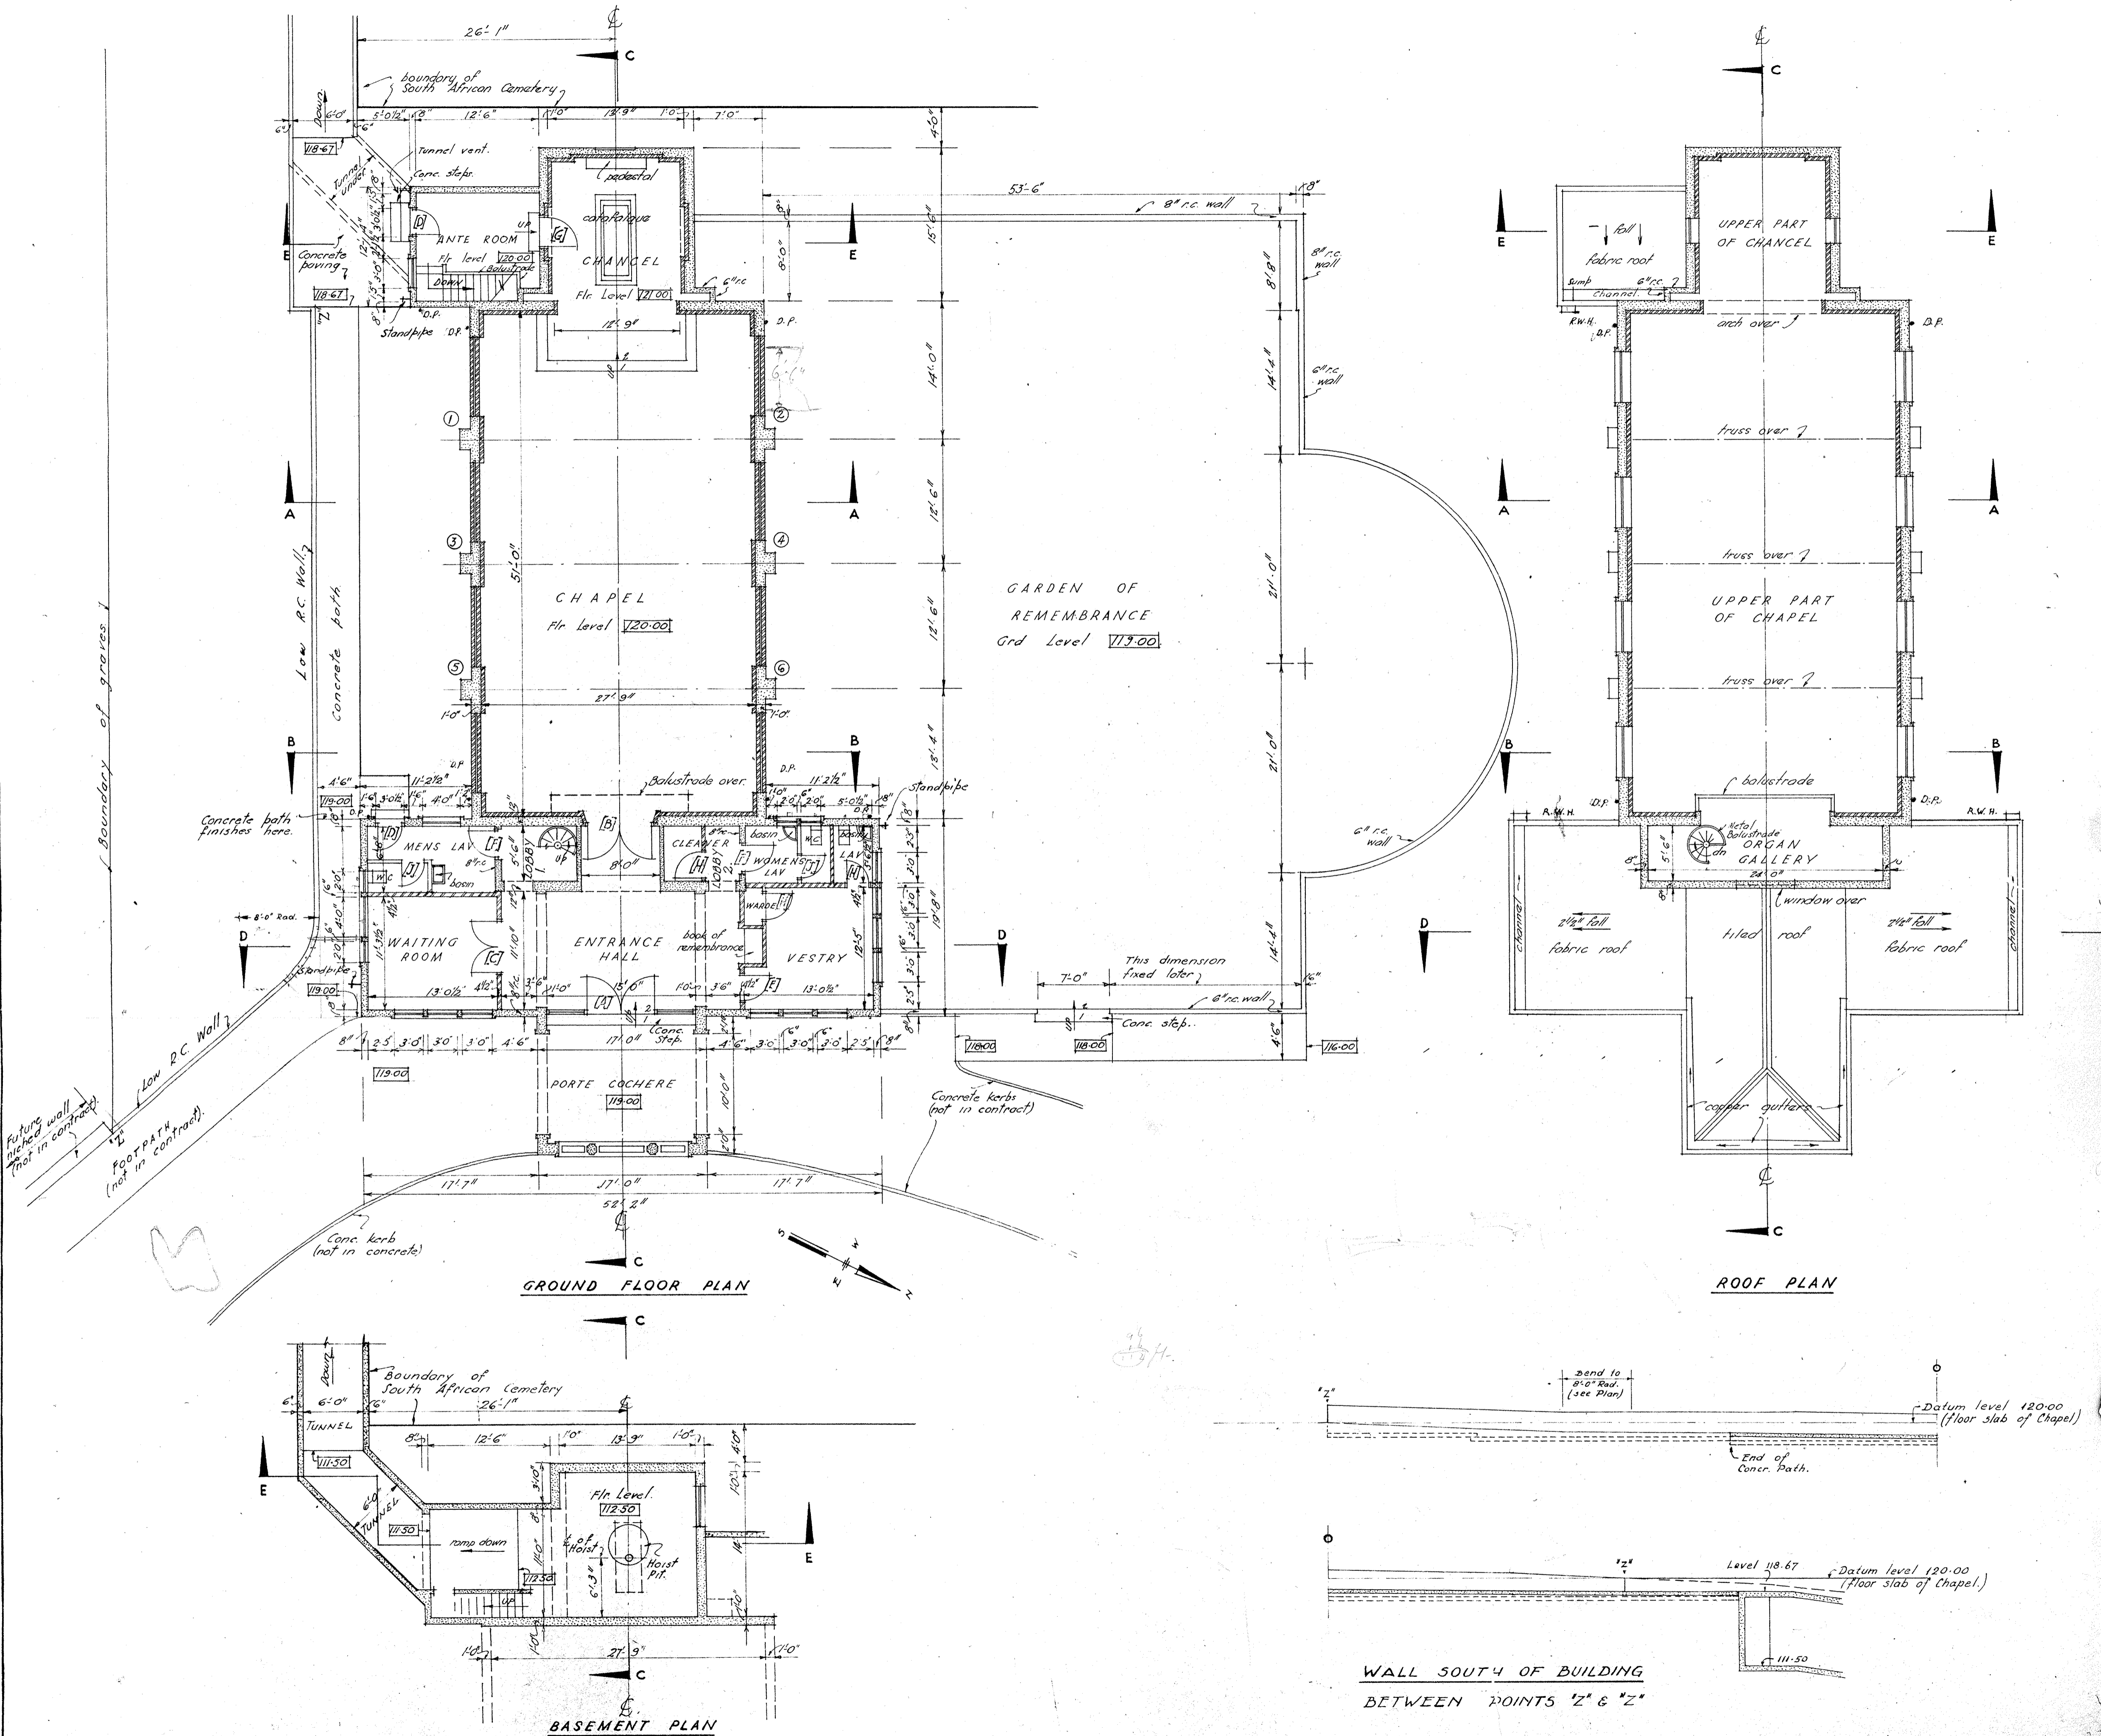


GRAY YOUNG, MORTON & CALDER,
 REGISTERED ARCHITECTS,
 LAMBTON QUAY,
 WELLINGTON.

CREMATORIUM CHAPEL KARORI CEMETERY
 FOR THE WELLINGTON CITY COUNCIL


JOB NO: 7/51/C
 SCALES:
 1/8" TO 1'-0"

DATE
 SHEETS 8 SET

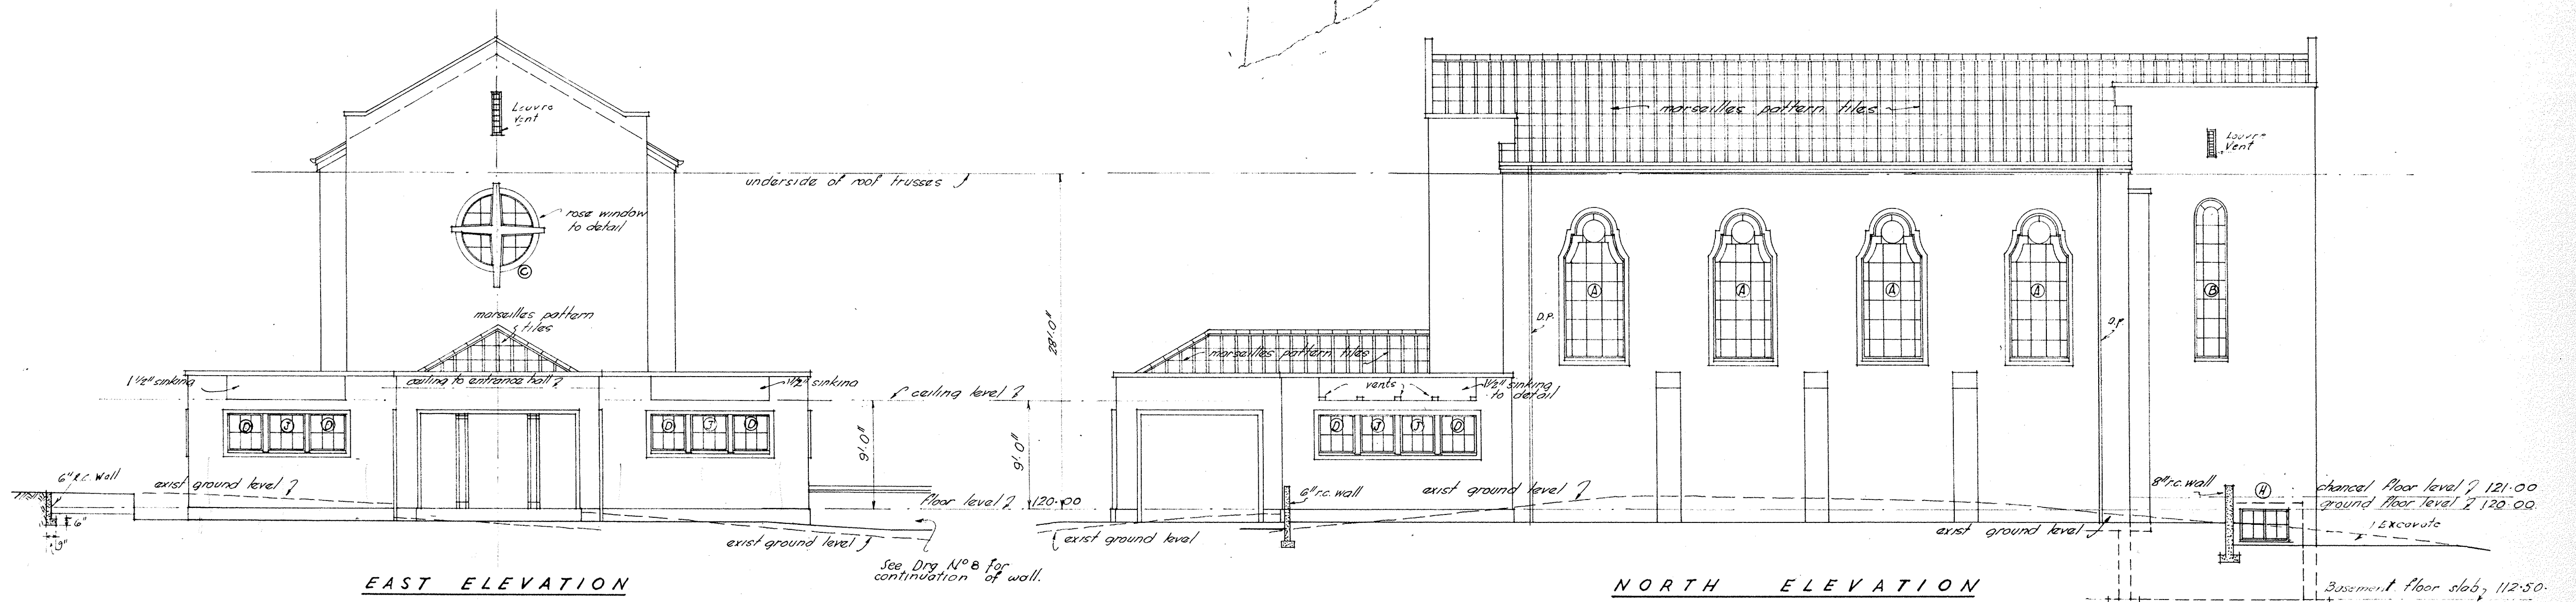


EAST ELEVATION

NORTH ELEVATION

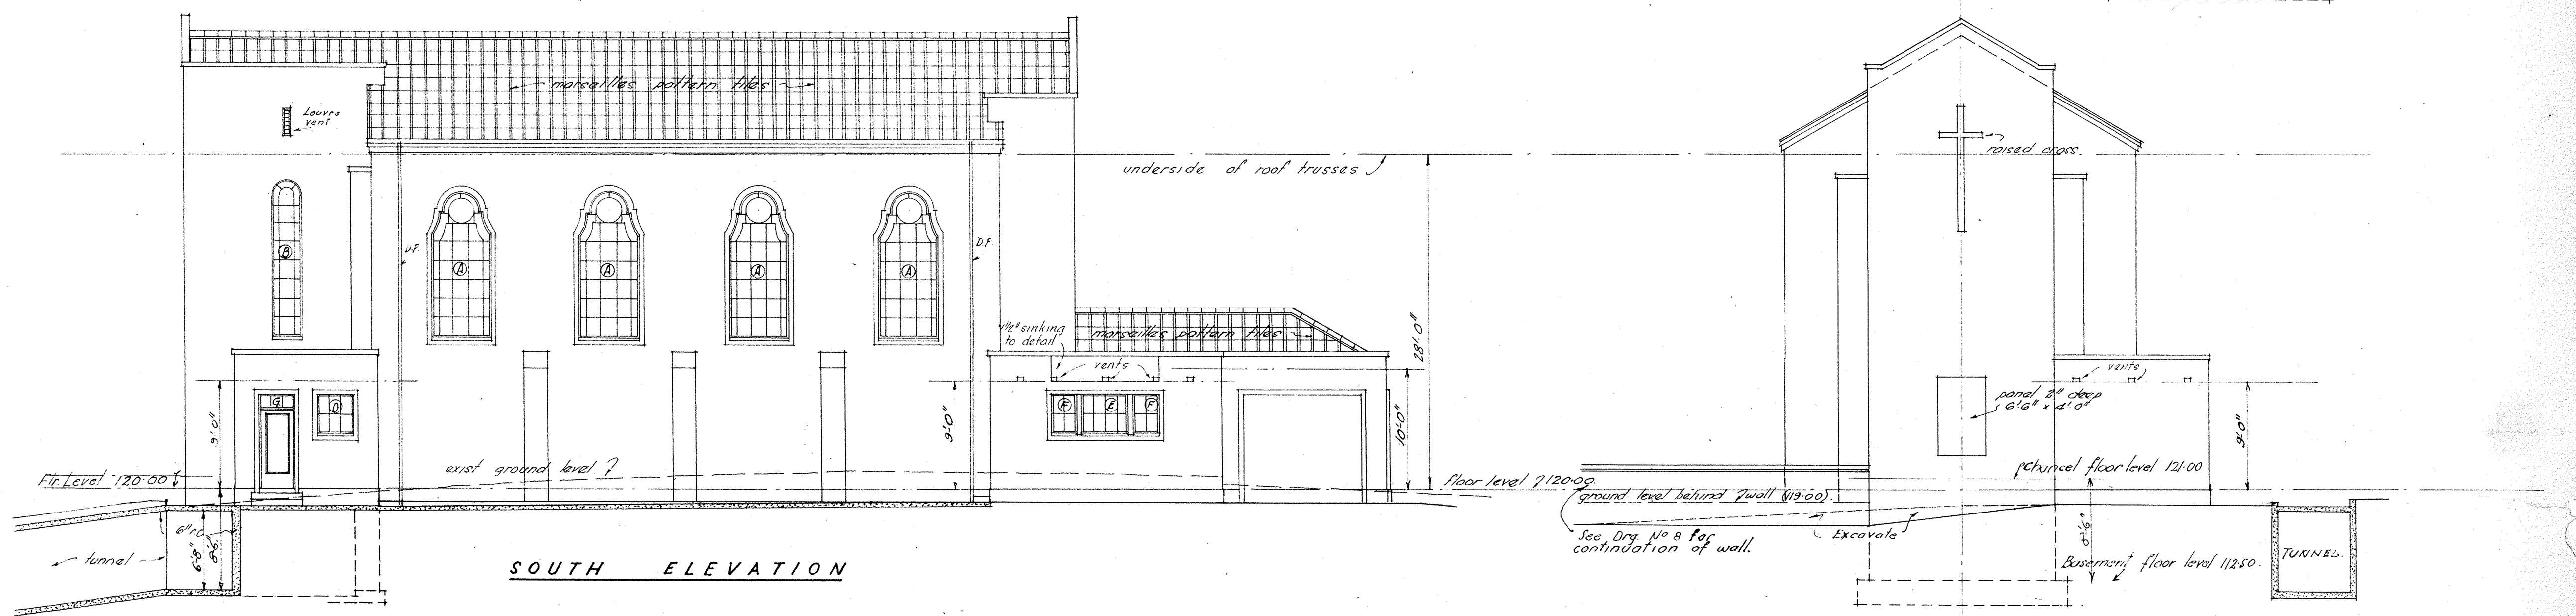

SOUTH ELEVATION

WEST ELEVATION

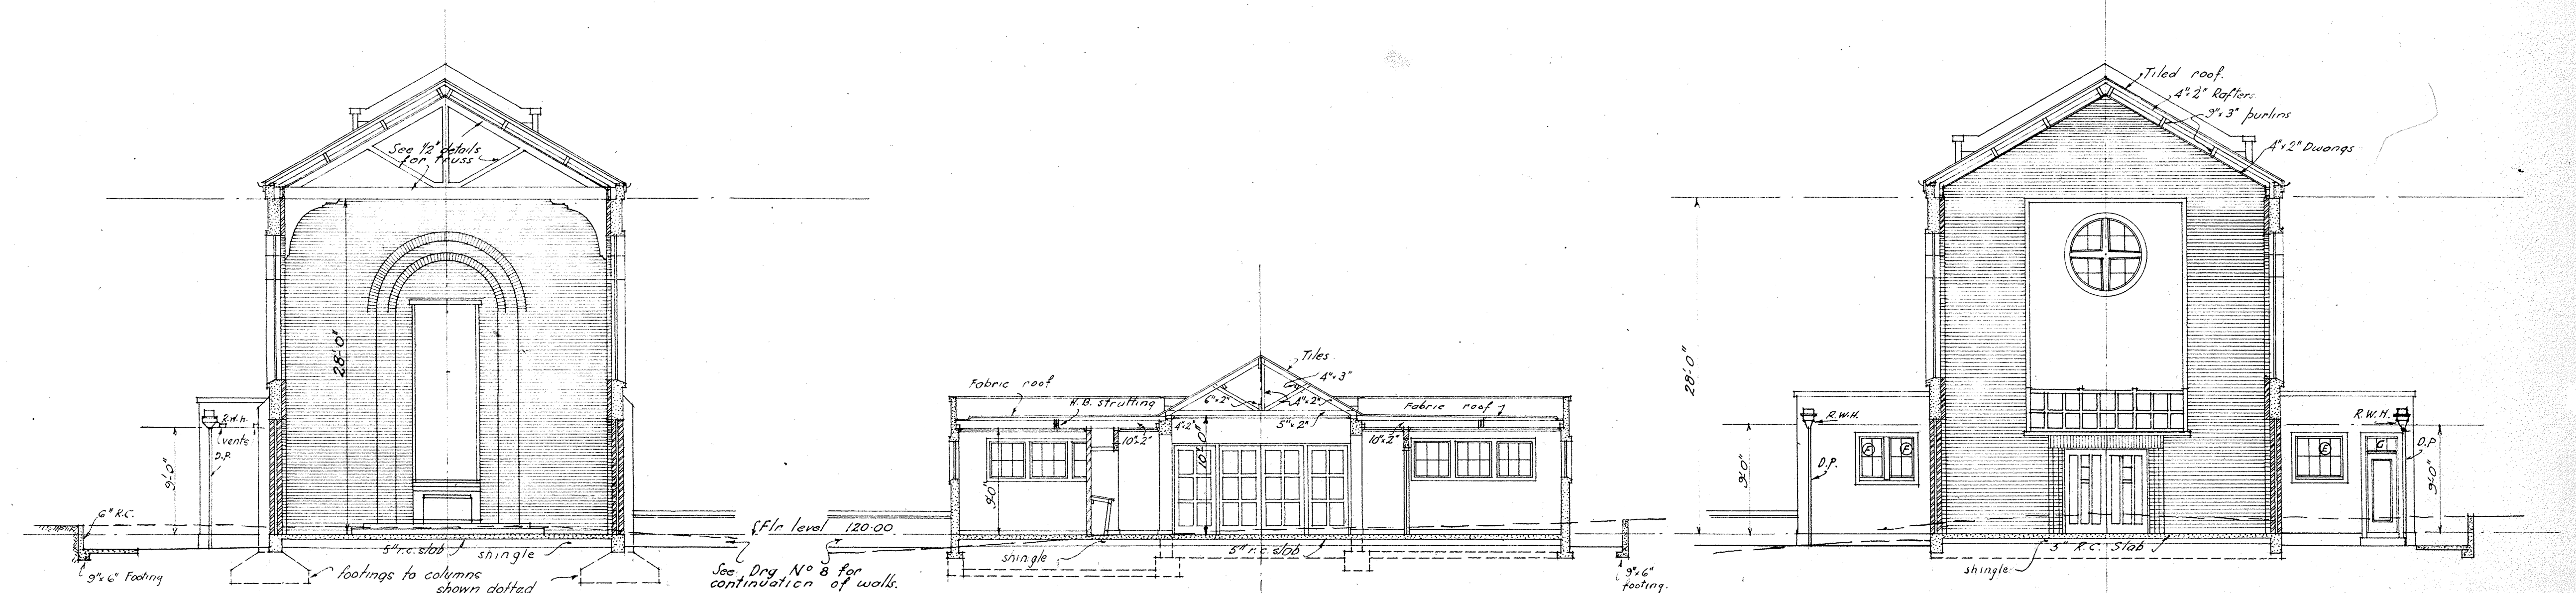

SECTION A - A

SECTION D - D






SECTION B - B

GRAY YOUNG MORTON & CALDER,
REGISTERED ARCHITECTS,
LAMBTON QUAY,
WELLINGTON.



CREMATORIUM CHAPEL KARORI CEMETERY
FOR THE WELLINGTON CITY COUNCIL

JOB NO: 7/51/C
SCALE: 1/8" = 1' 0"




DATE: SHEETS: 8 SET

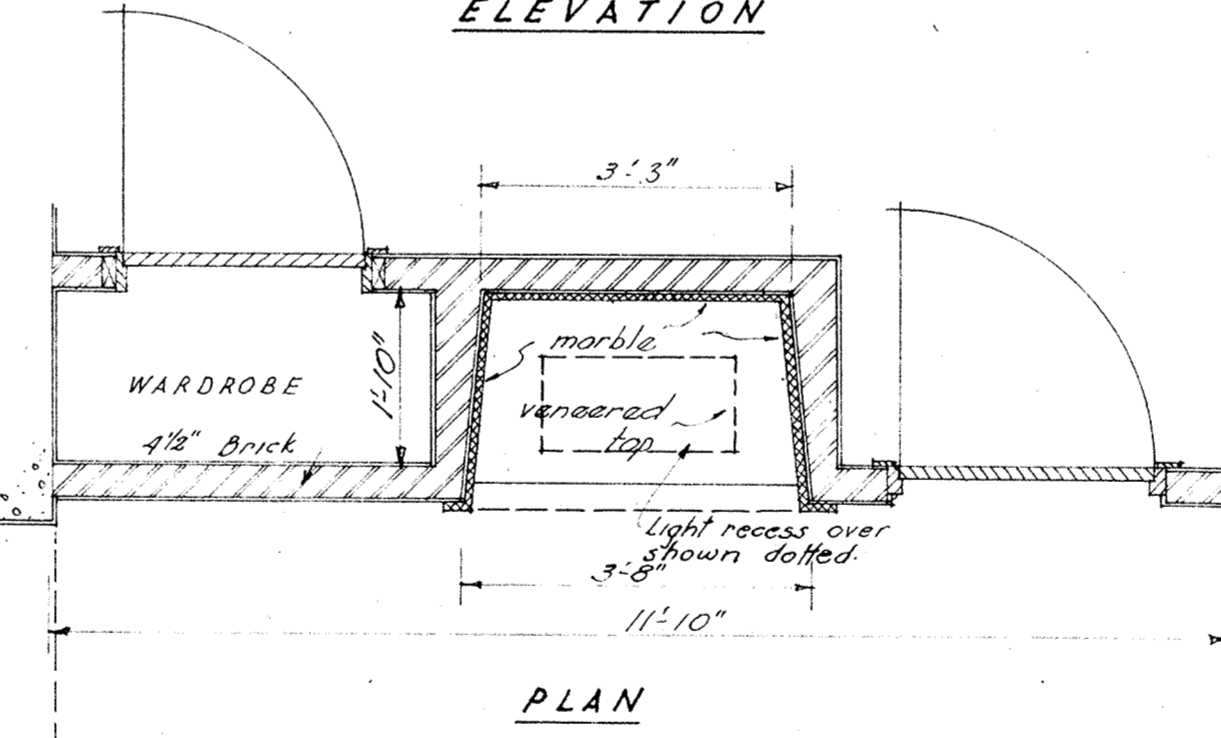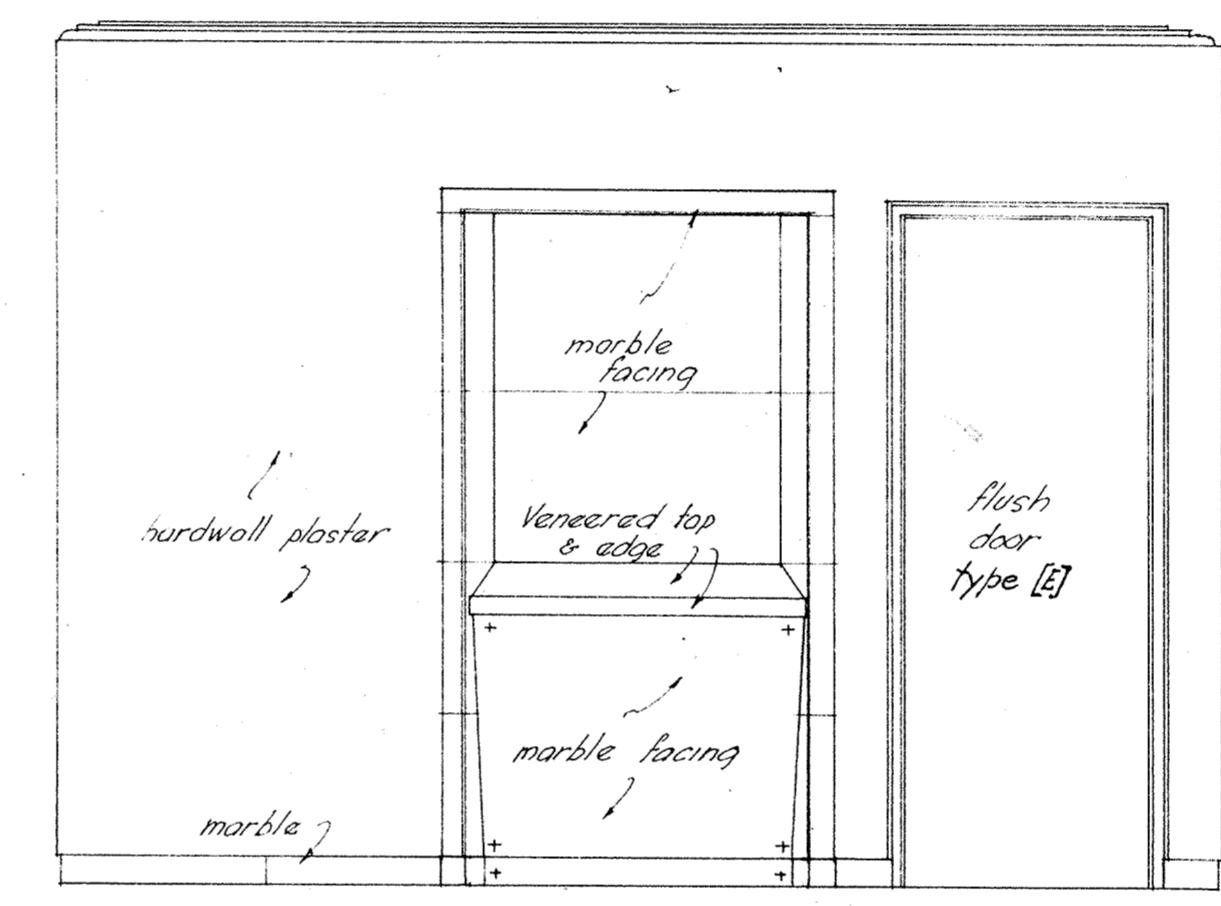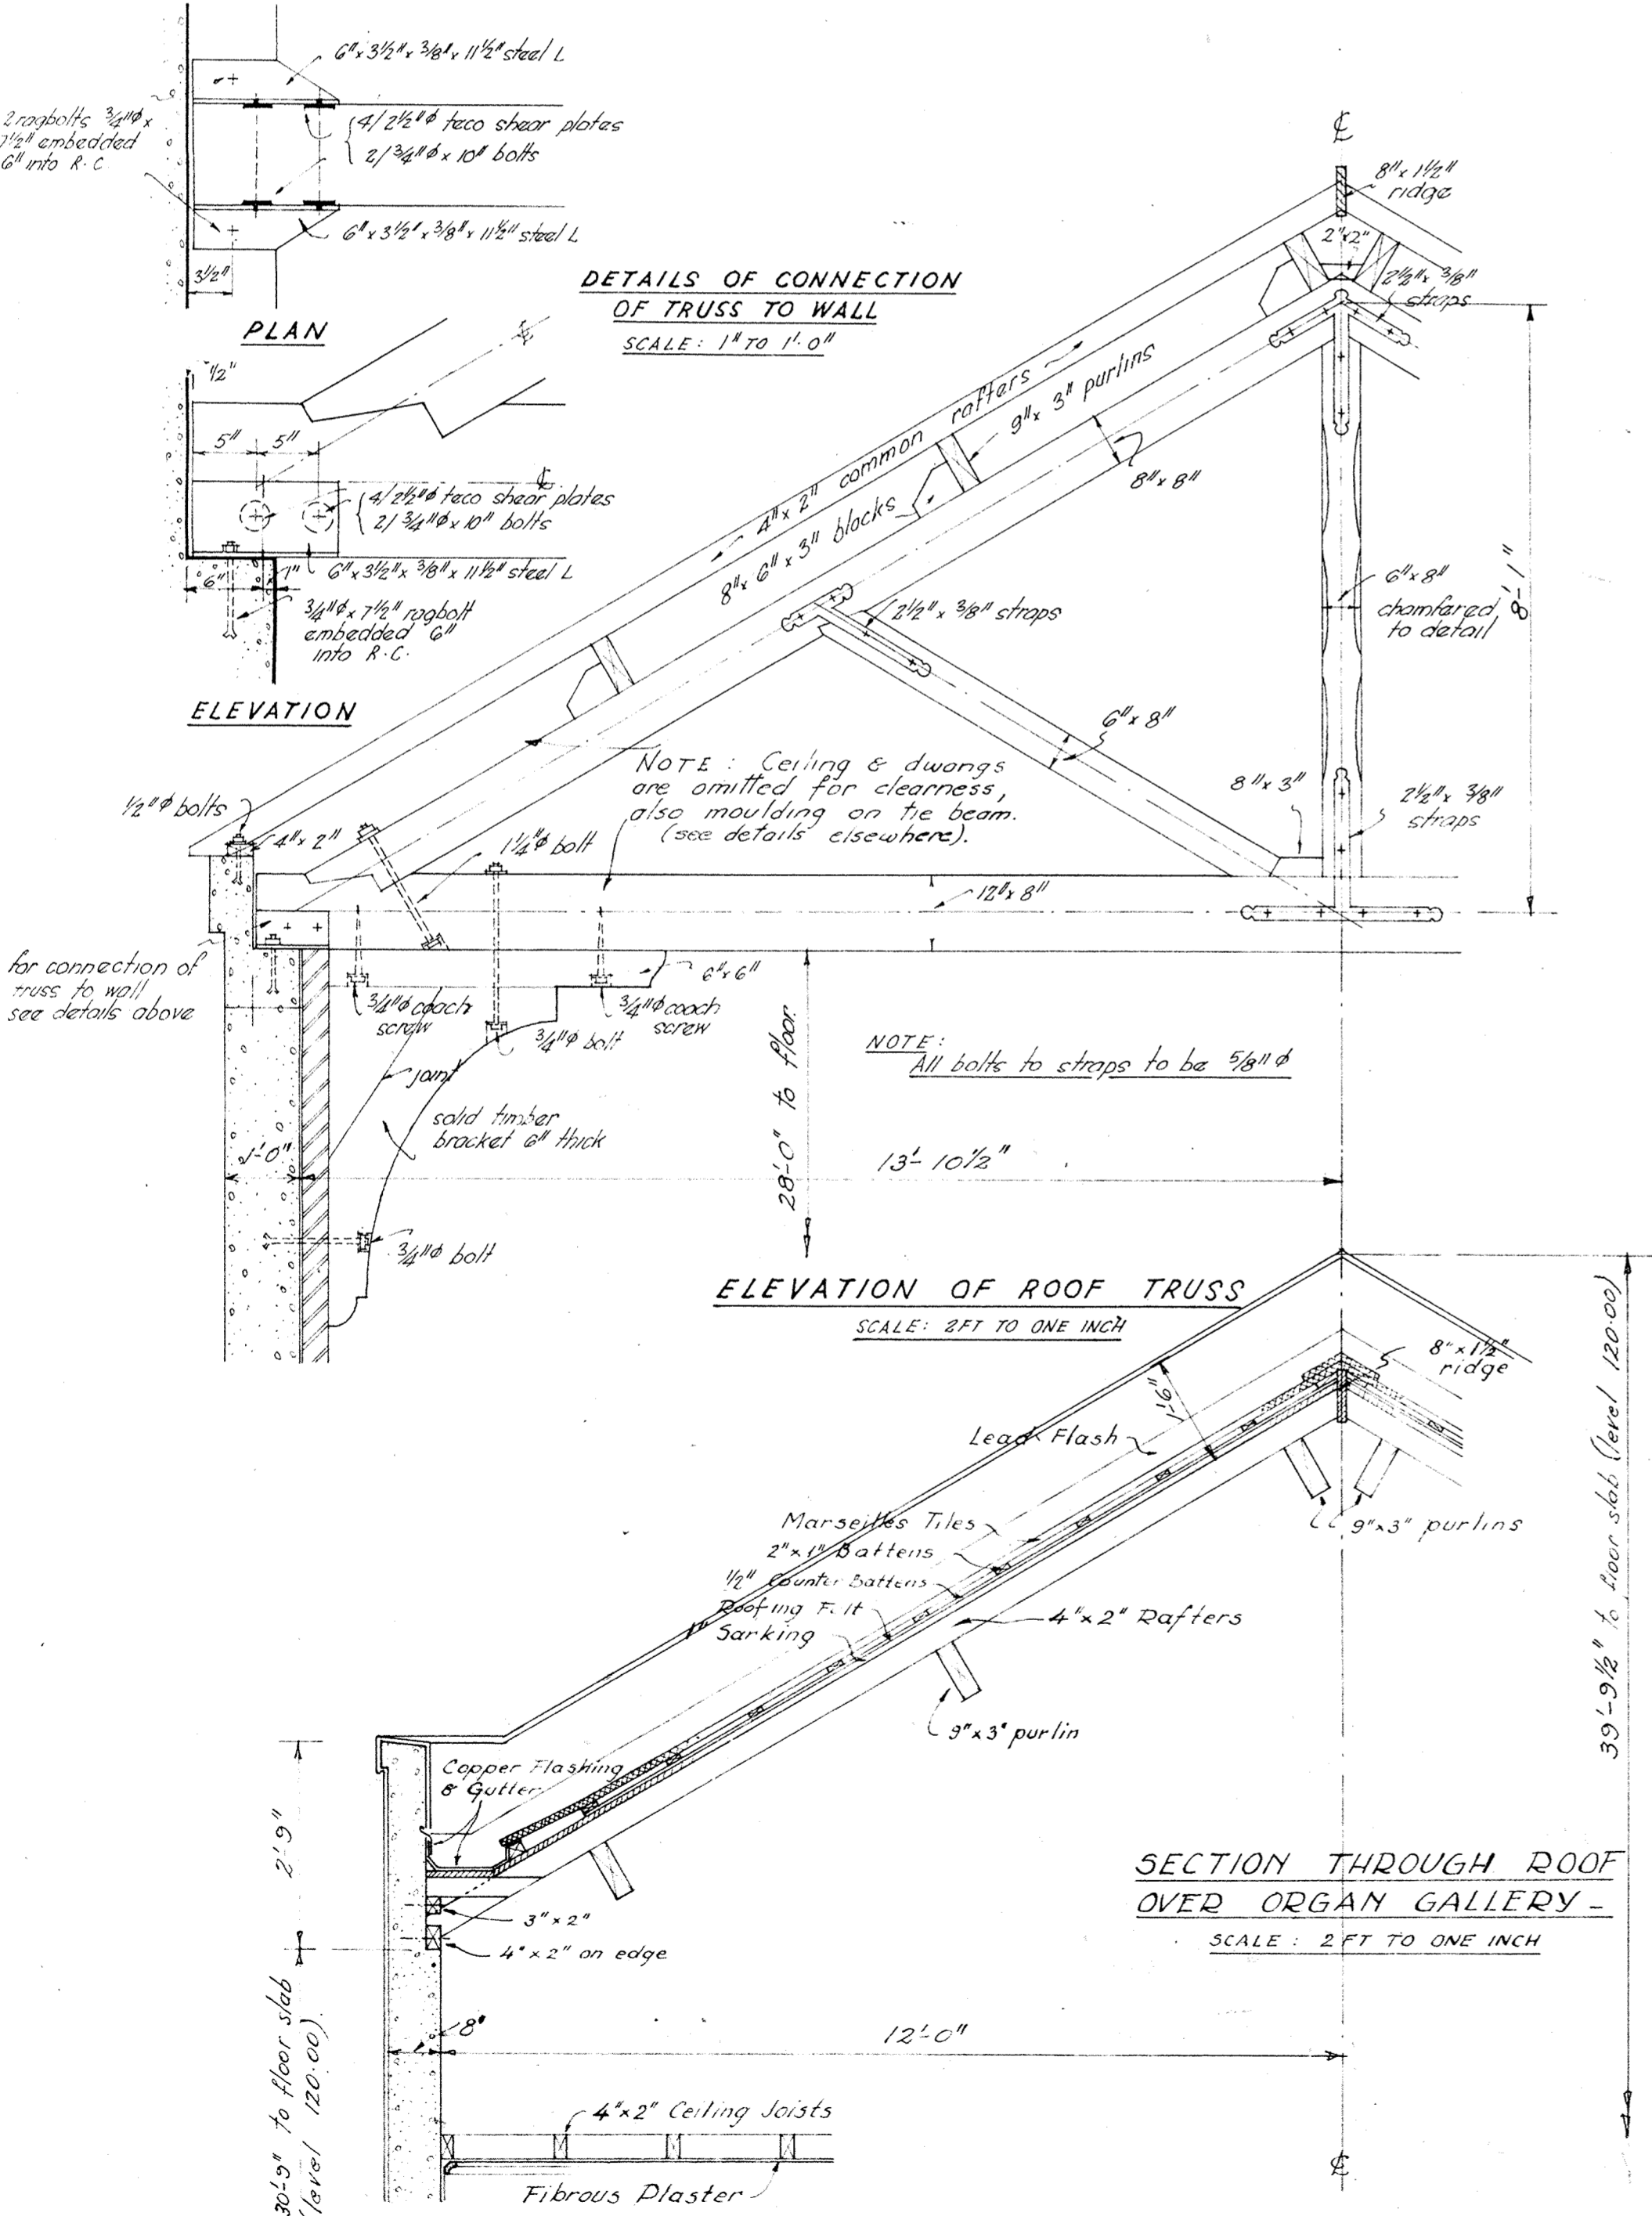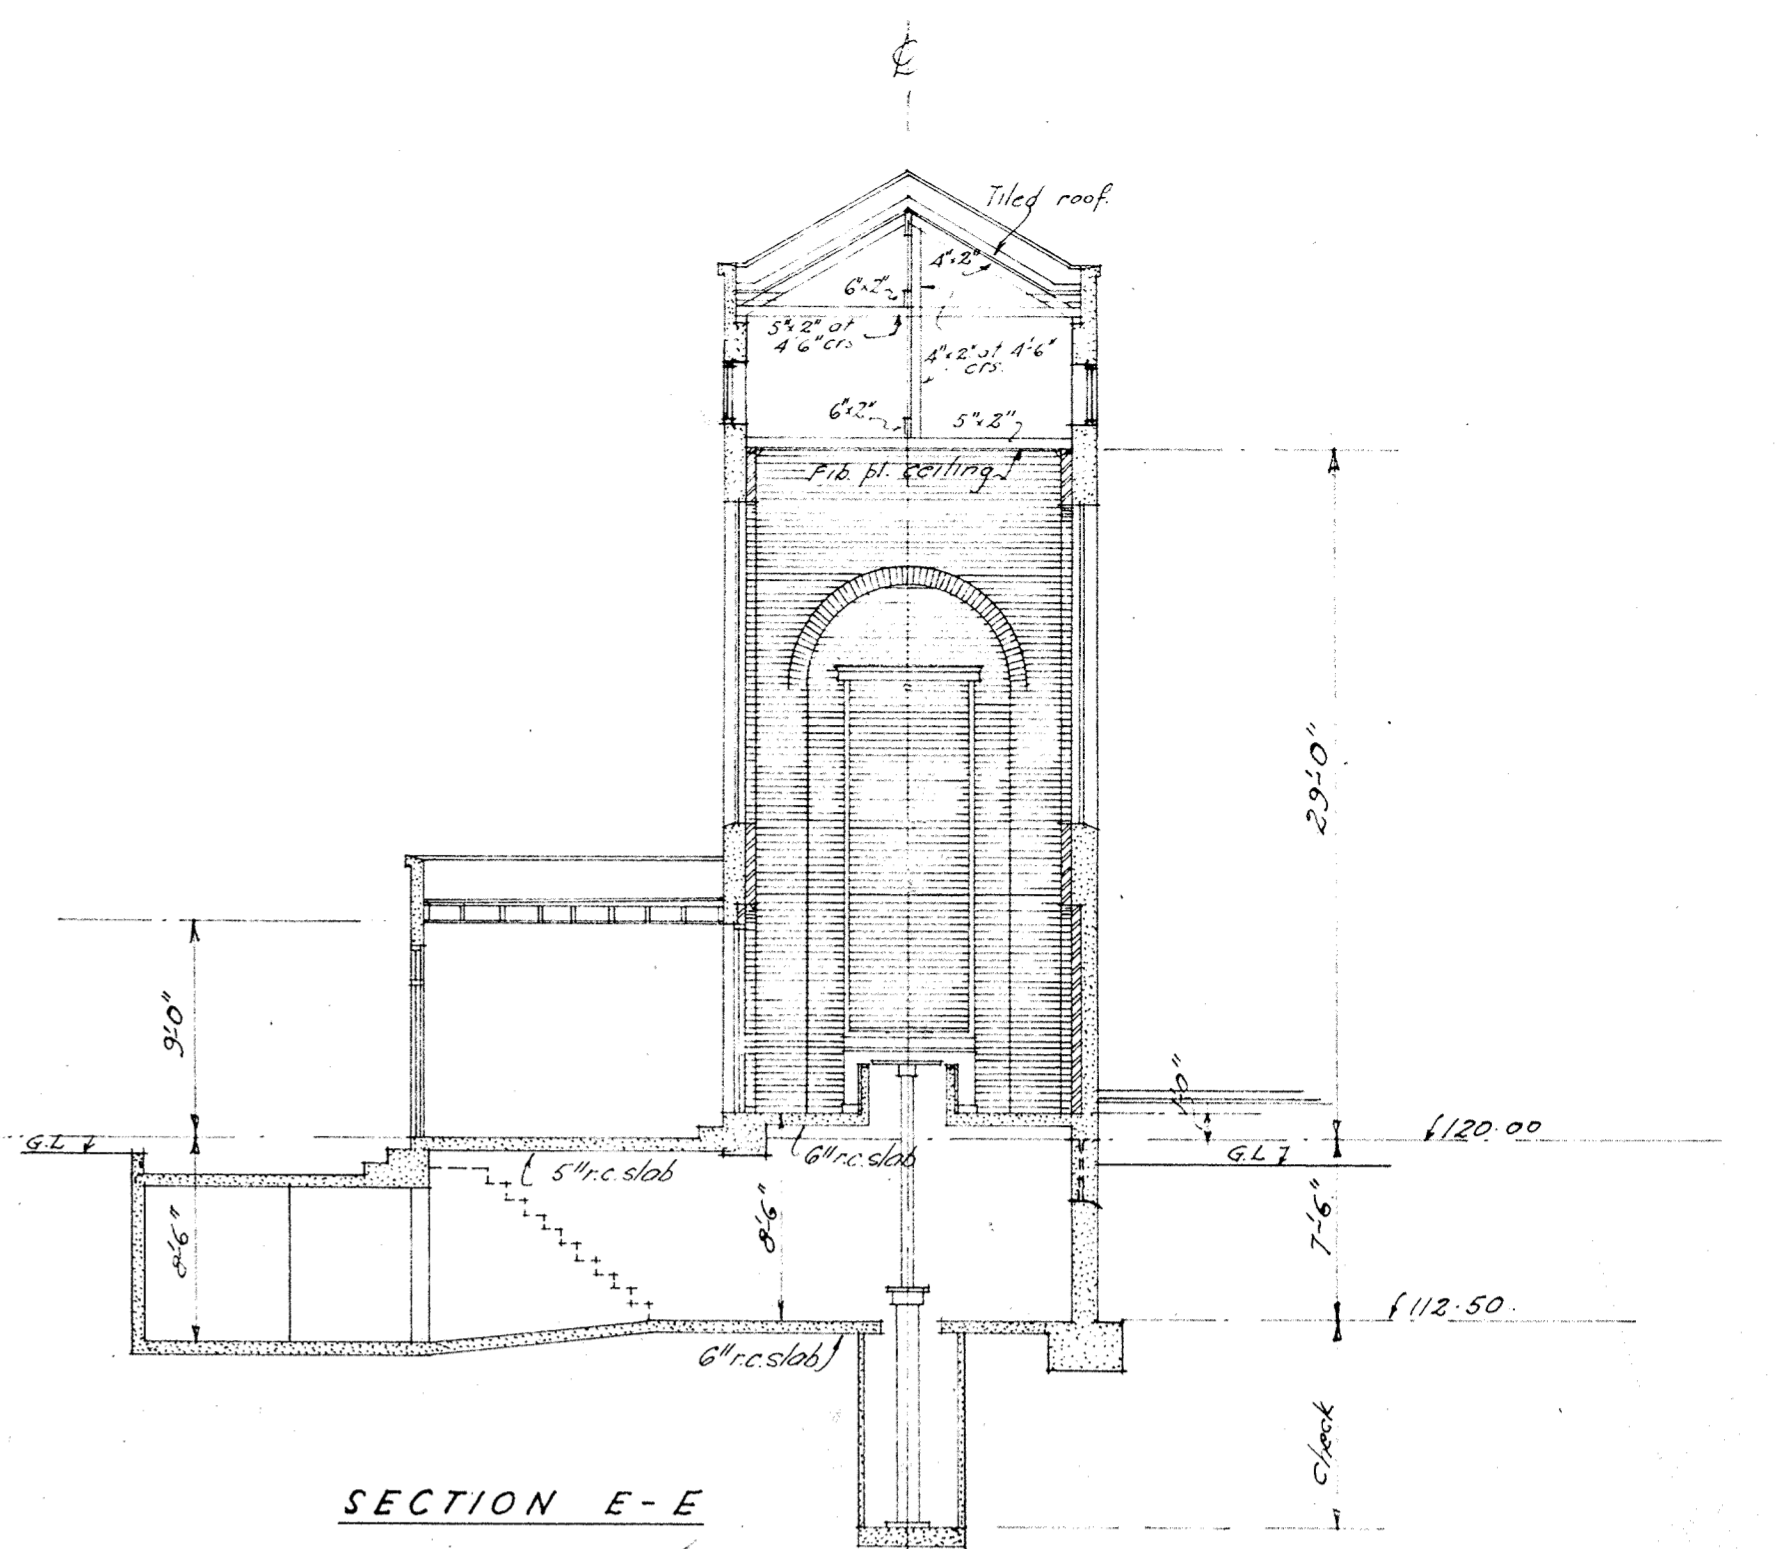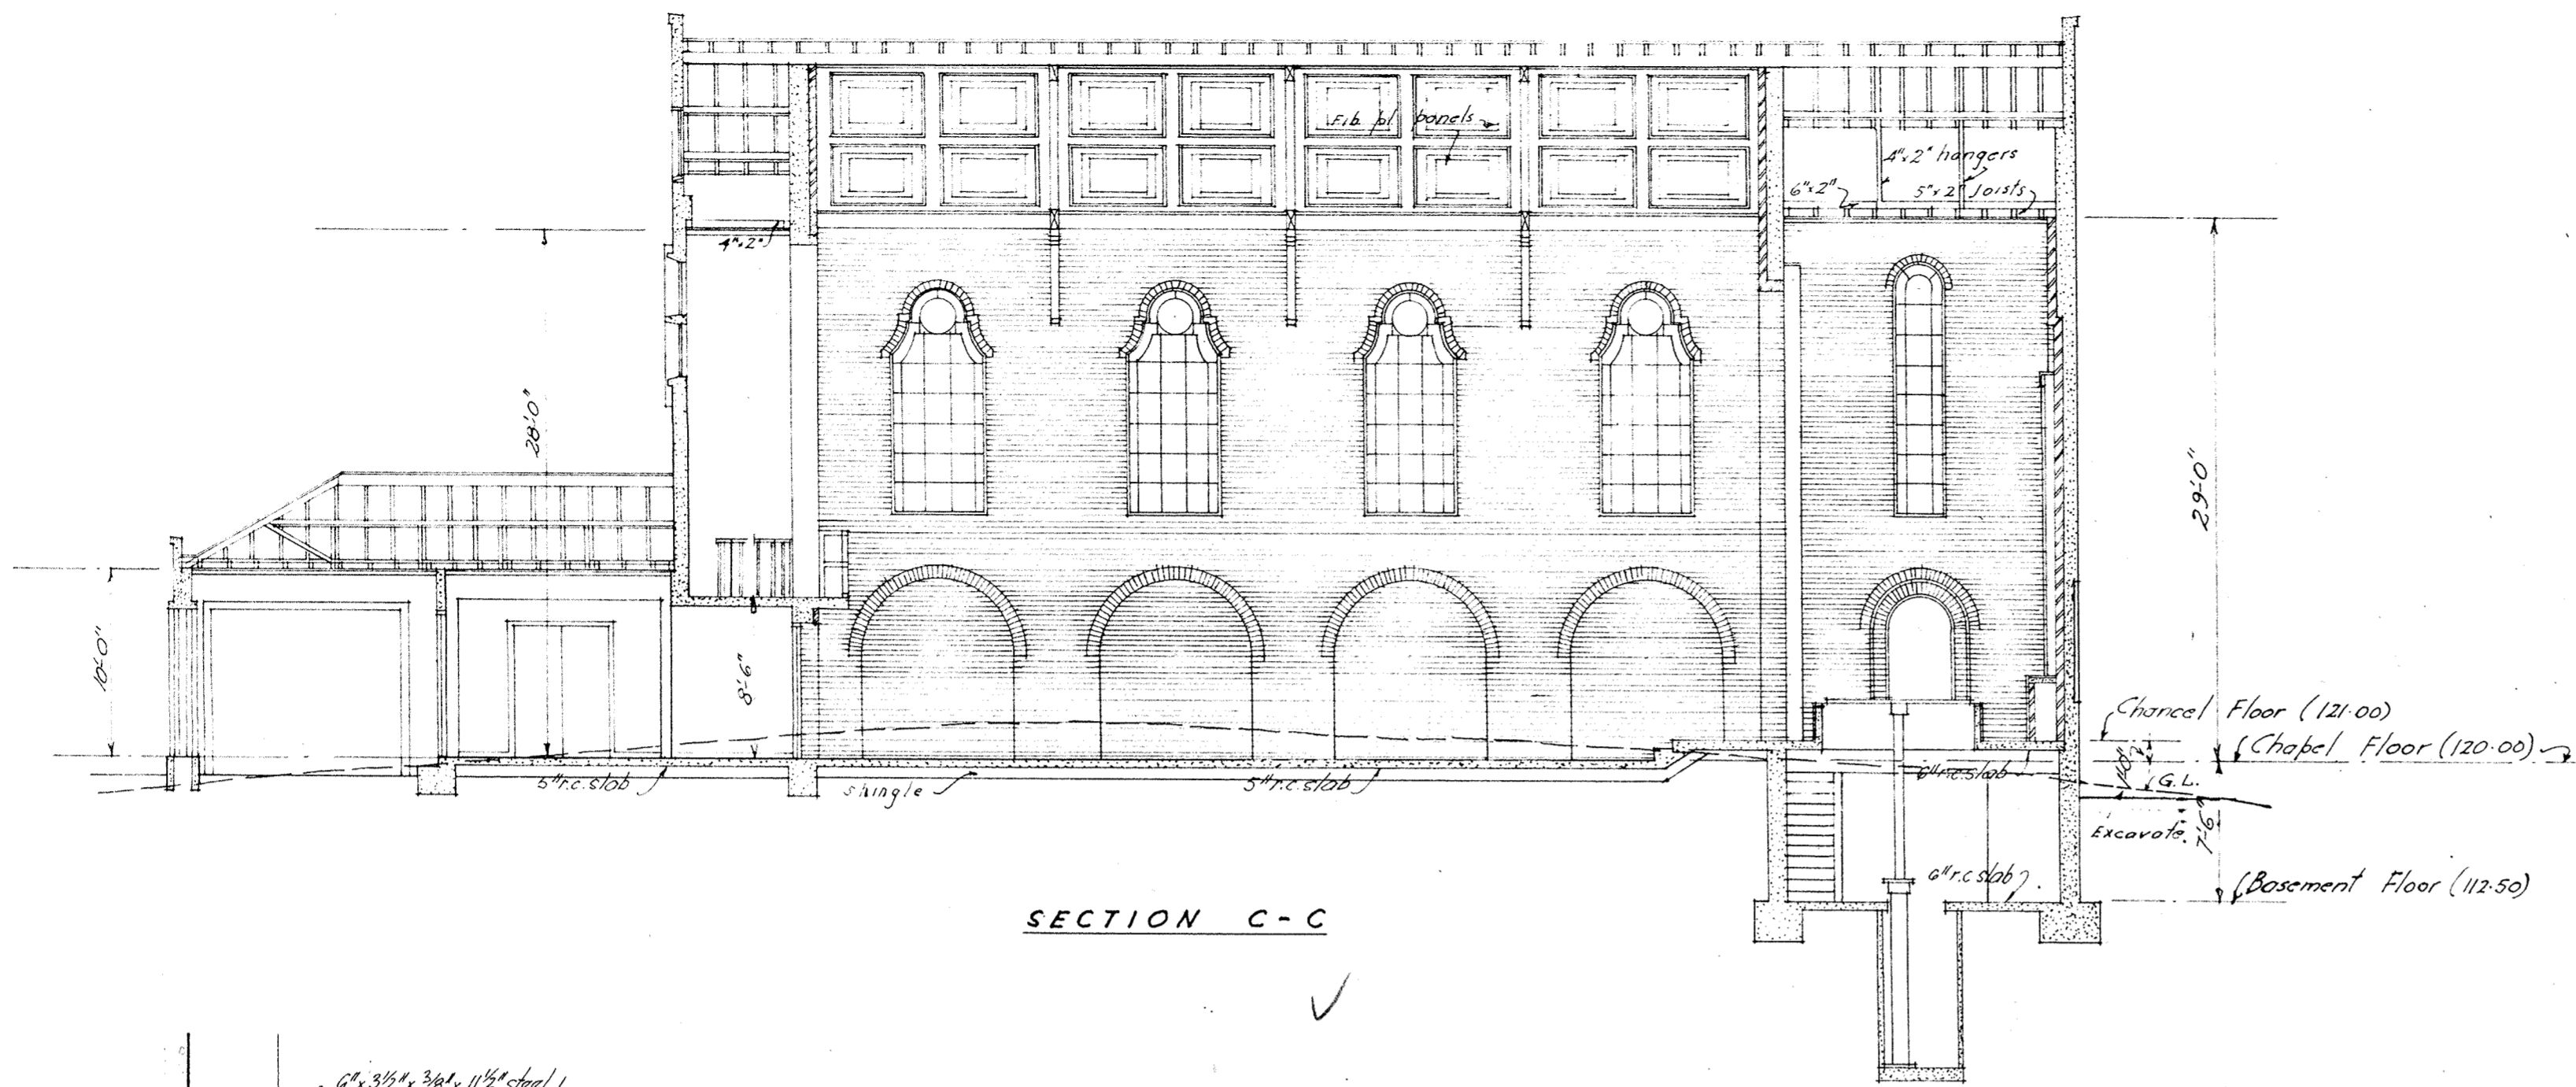

DETAILS OF RECESS FOR BOOK OF REMEMBRANCE
SCALE: 2 FT TO ONE INCH

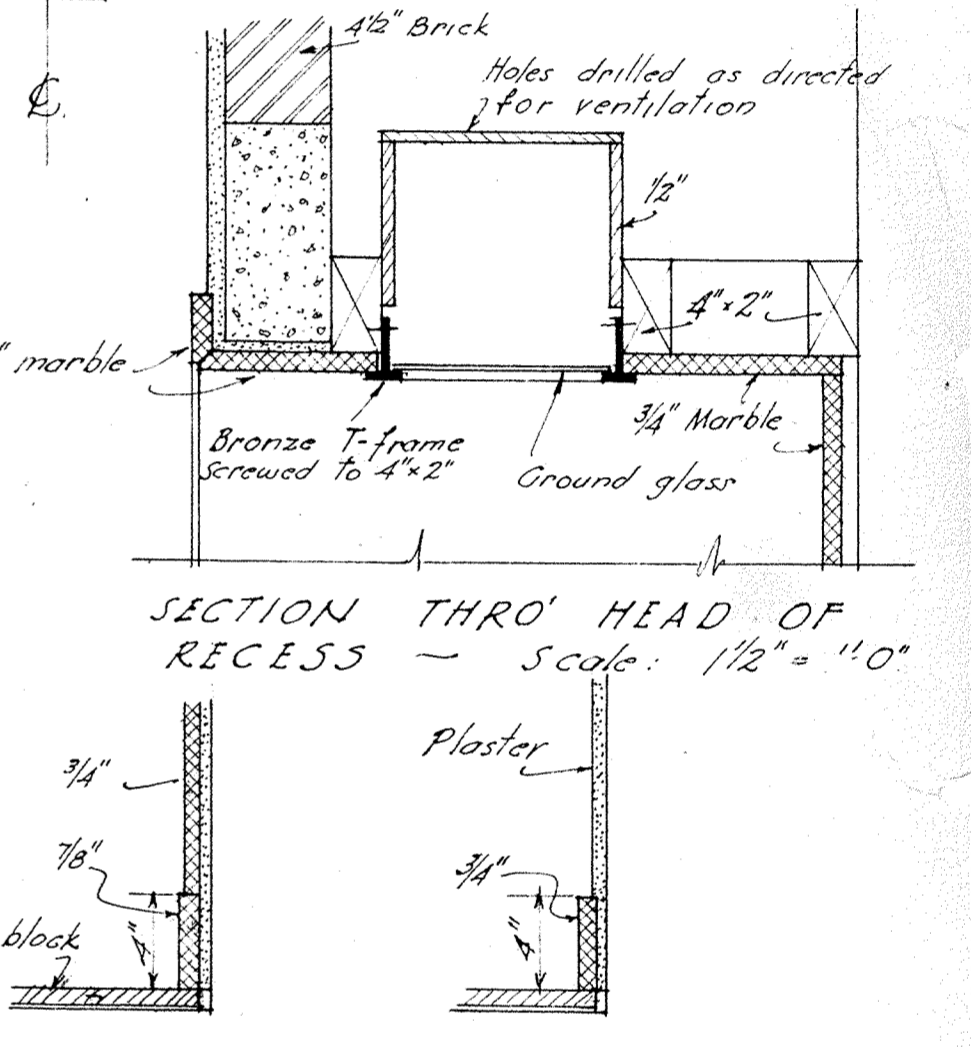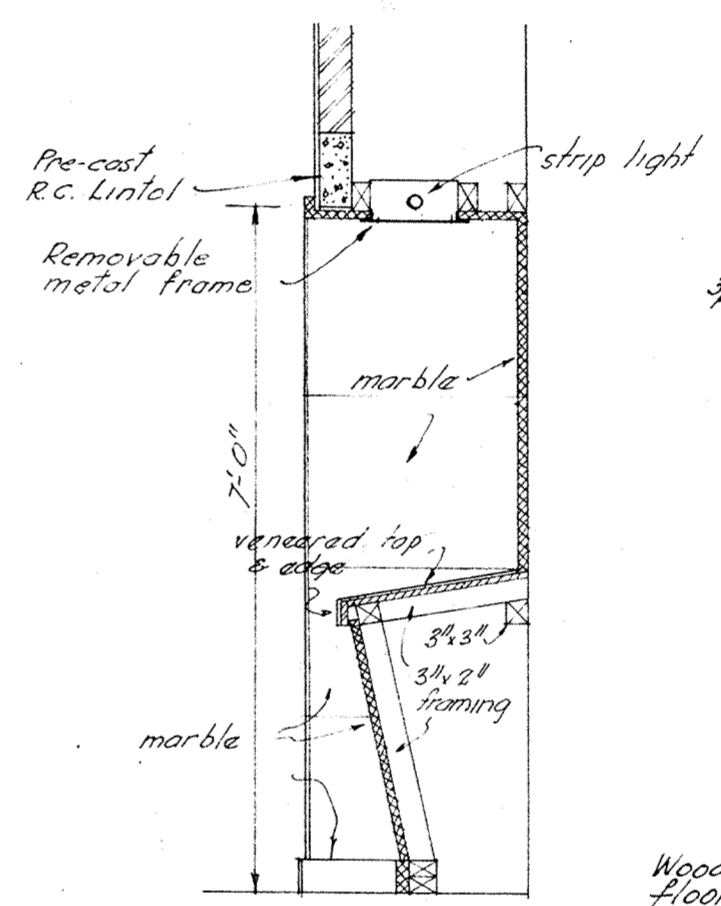

MARBLE ABOVE PLASTER ABOVE MARBLE SKIRTINGS
SCALE: 1 1/2" = 1'-0"



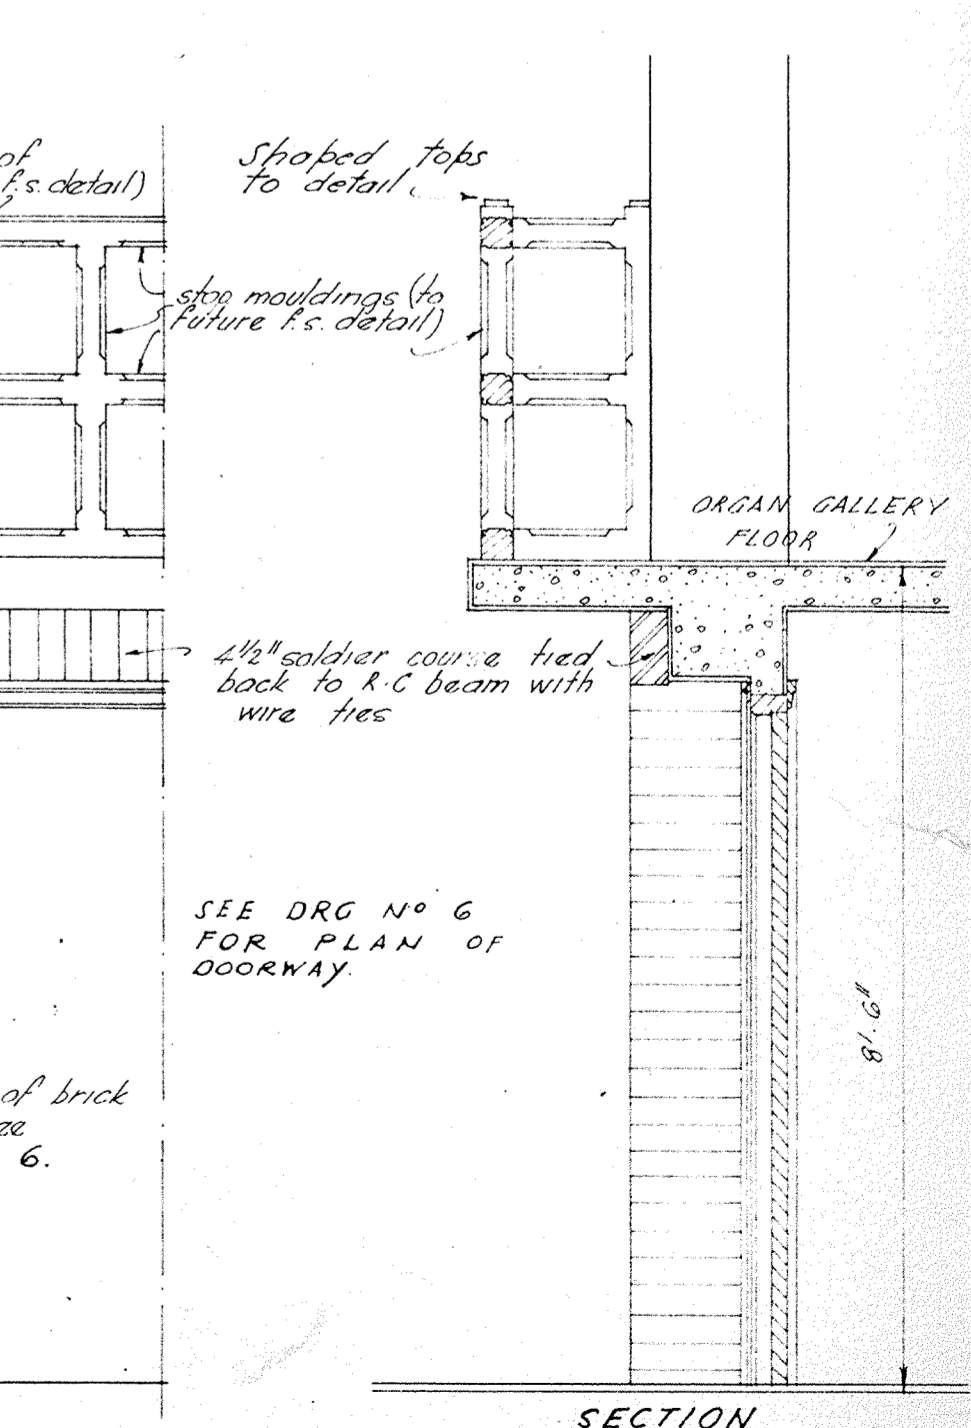
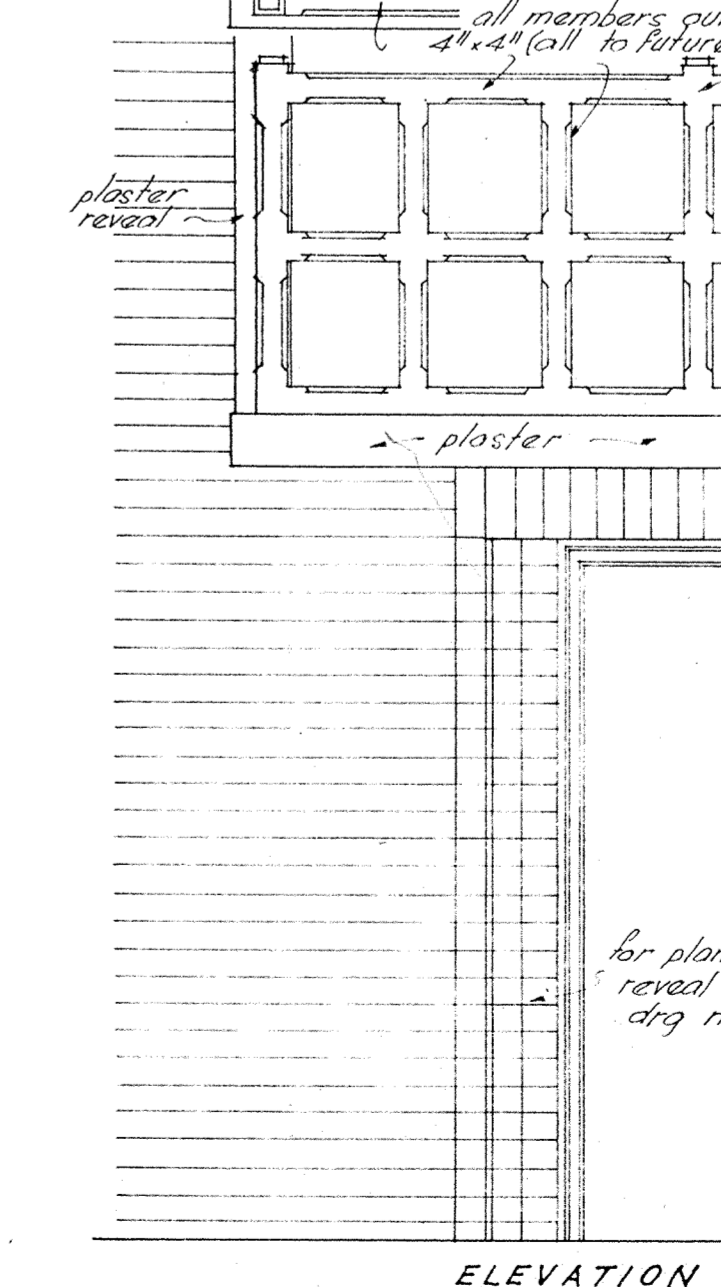
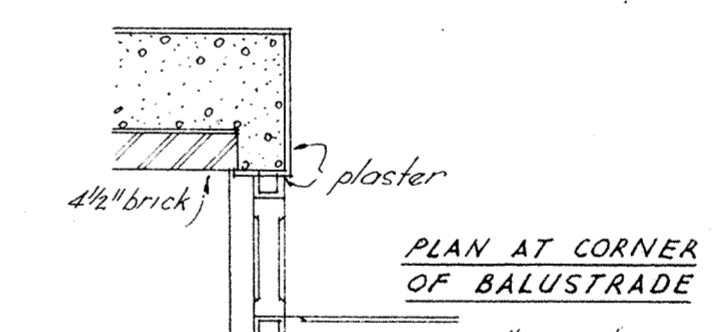


DETAILS OF BALUSTRADE TO ORGAN GALLERY
SCALE: 2 FT TO ONE INCH

GRAY YOUNG, MORTON & CALDER.
REGISTERED ARCHITECTS,
LAMBTON QUAY,
WELLINGTON.

CREMATORIUM CHAPEL KARORI CEMETERY
FOR THE WELLINGTON CITY COUNCIL

JOB NO: 7/51/C	DATE	SHEETS	SET
SCALE: 1/8" = 1'-0"		8	
1/4" = 1'-0"			
1/2" = 1'-0"			

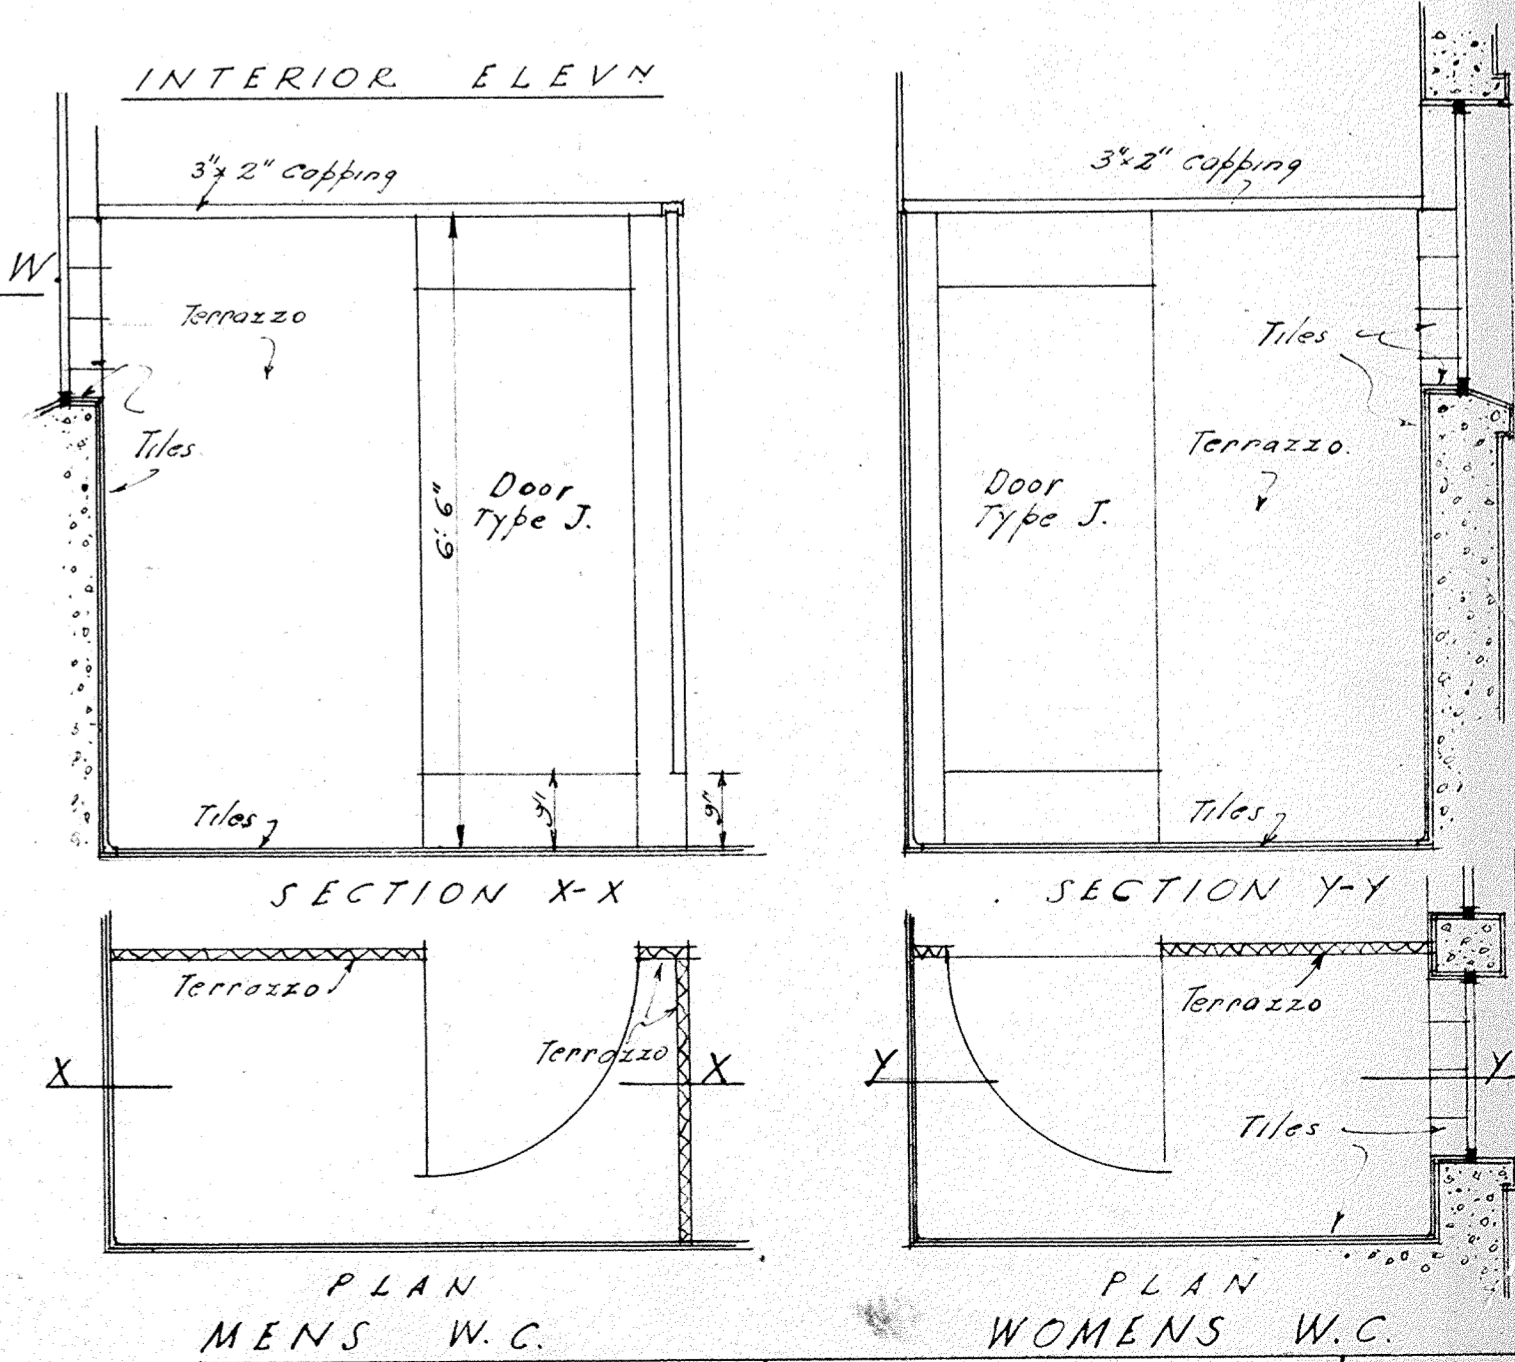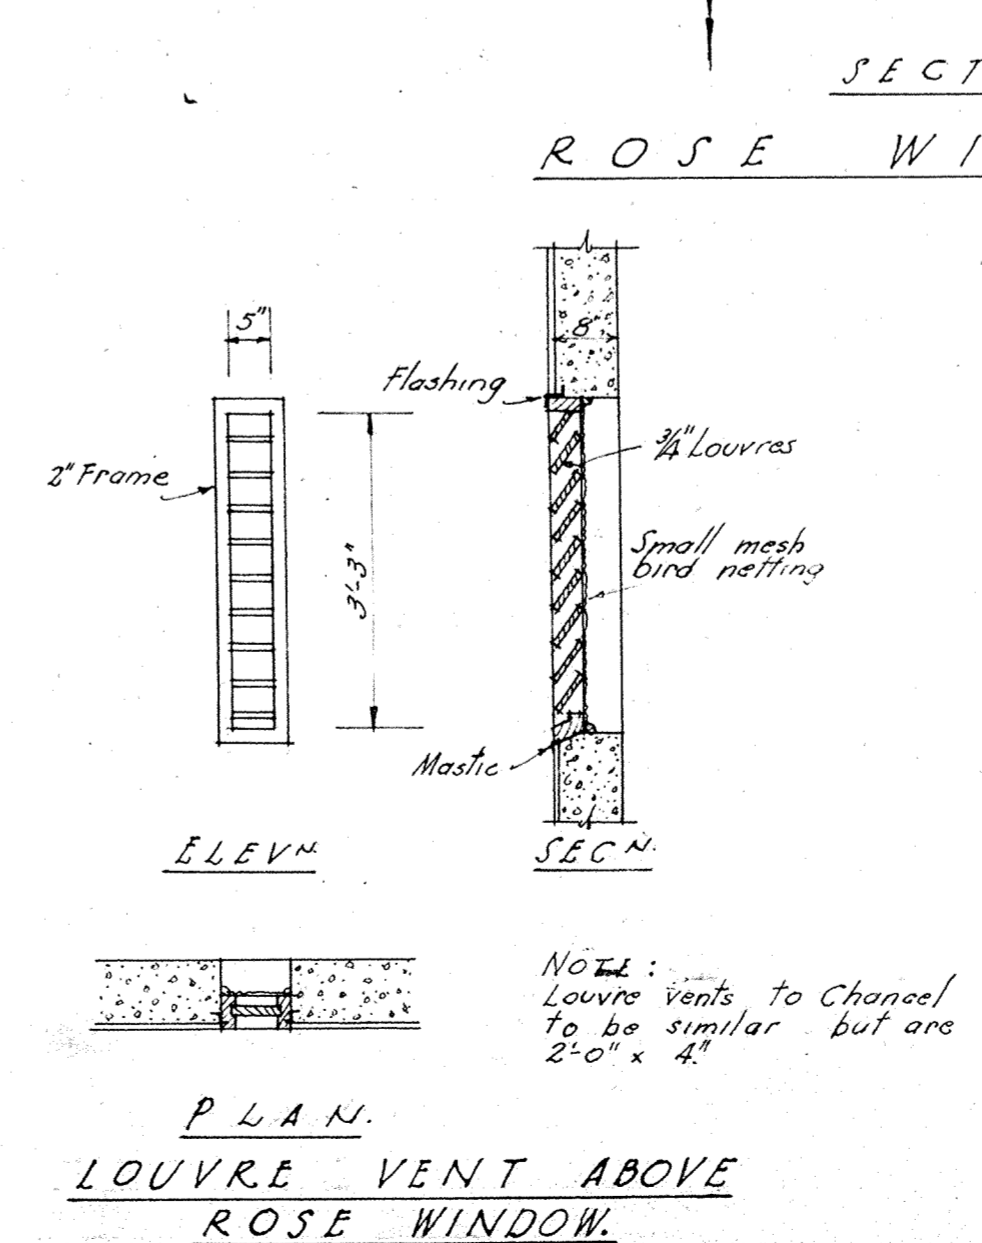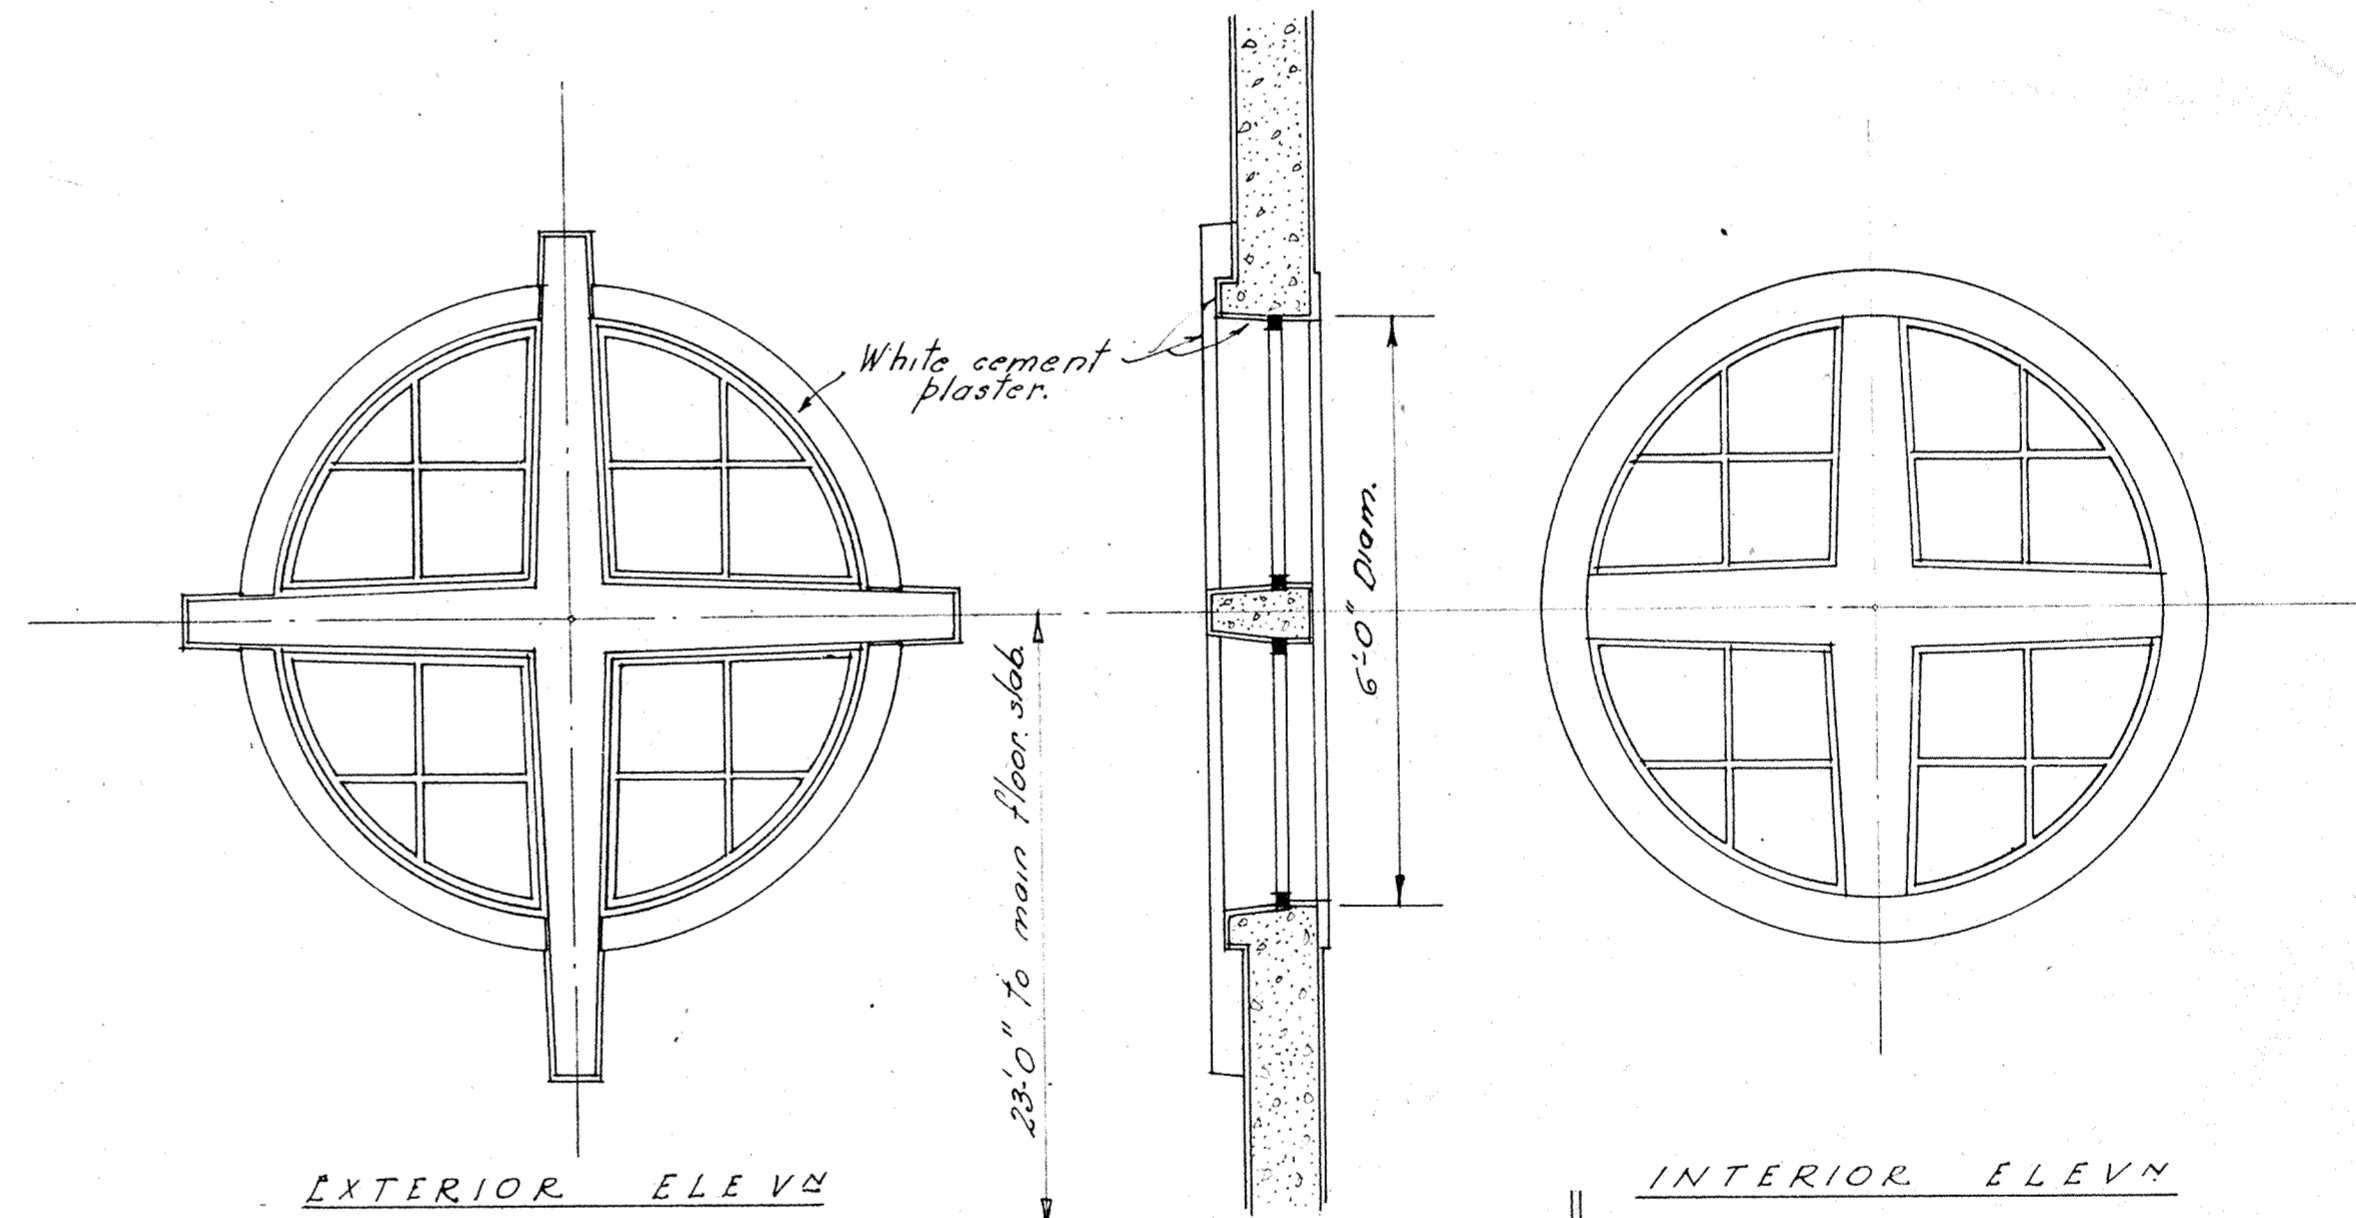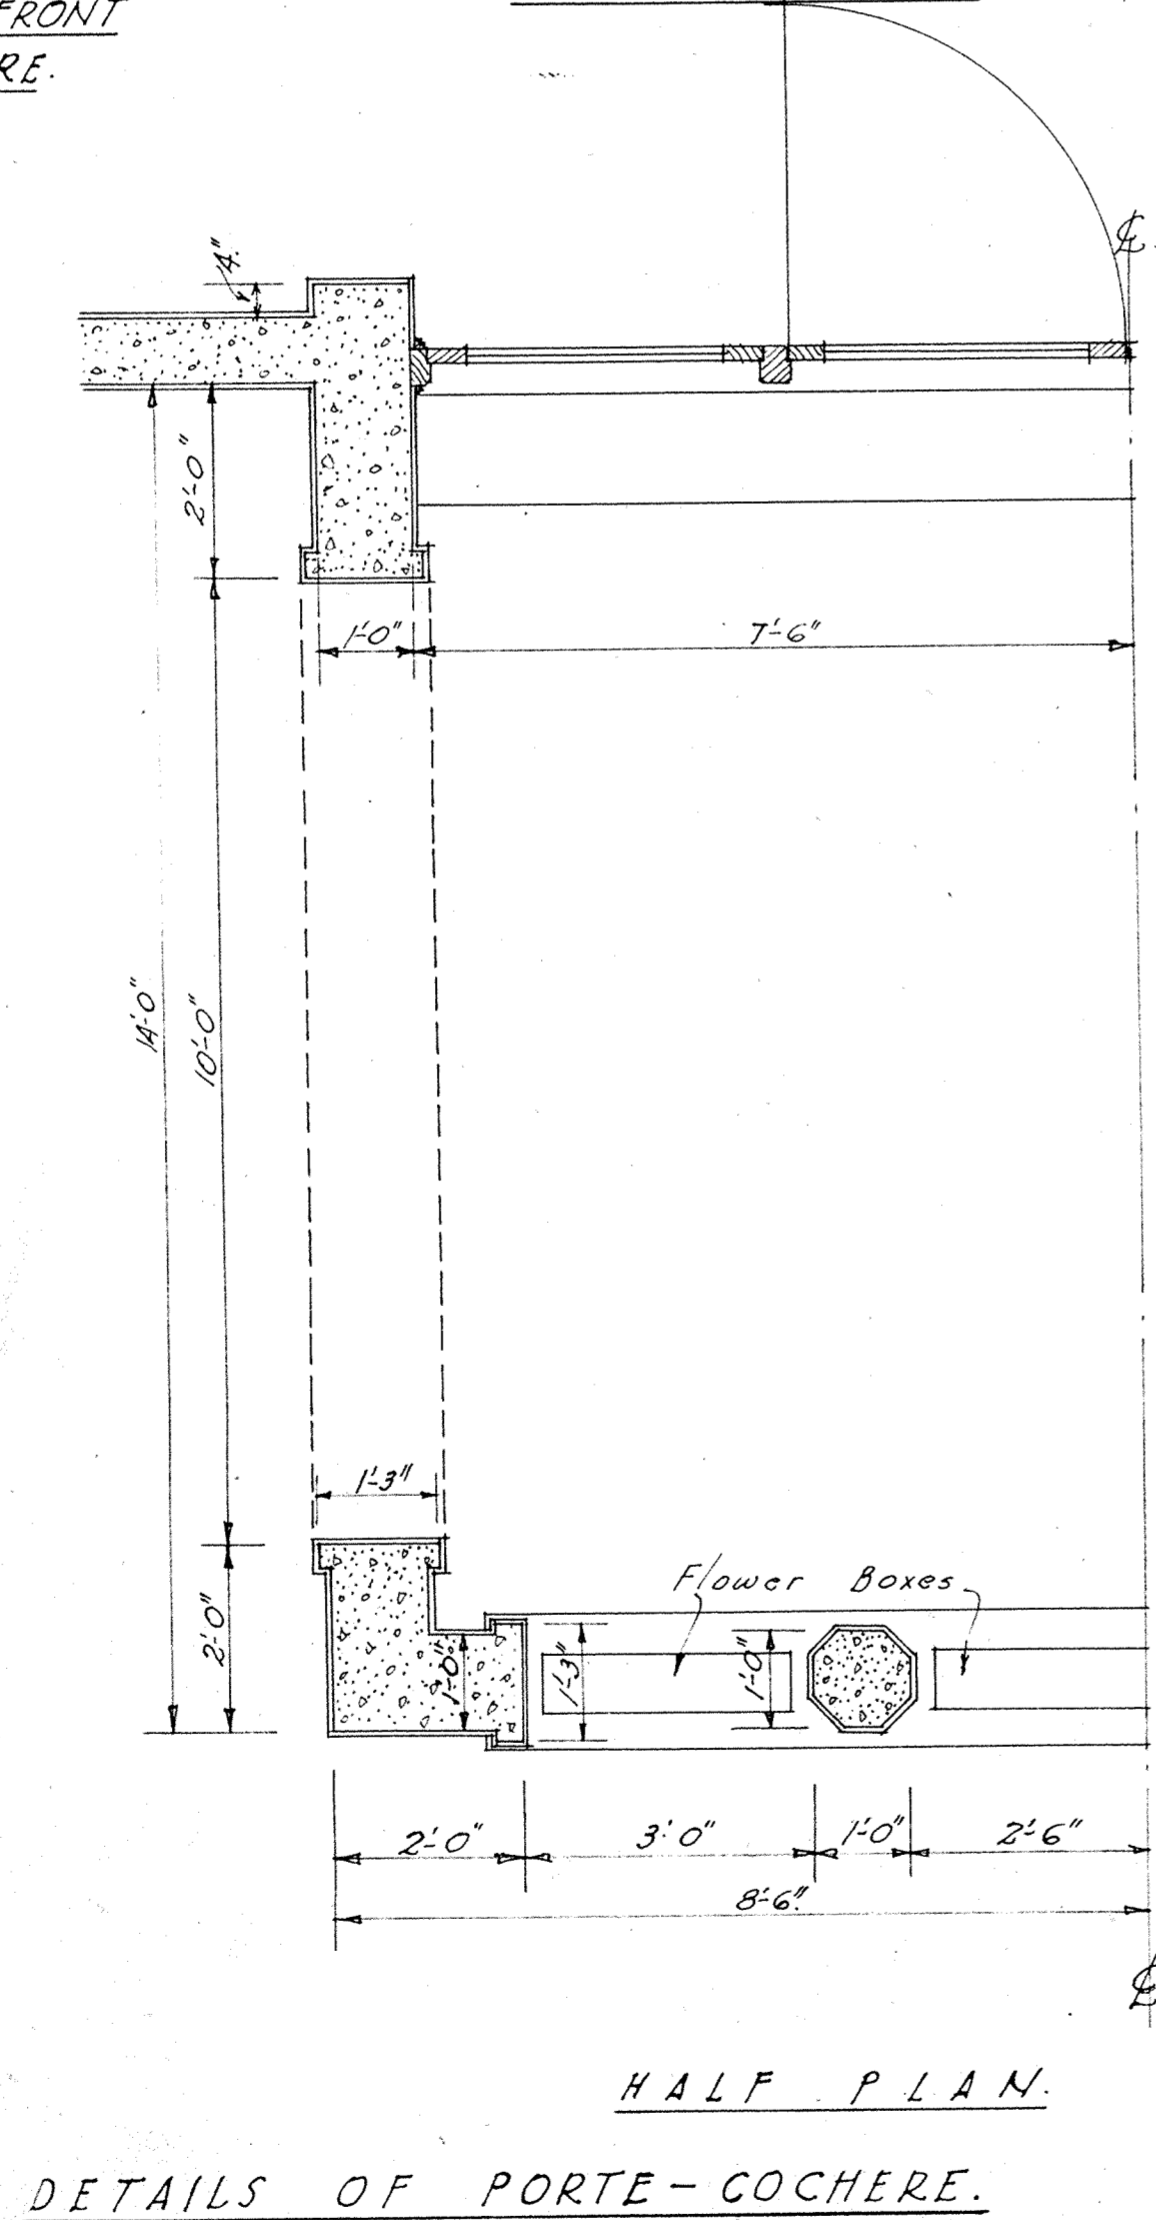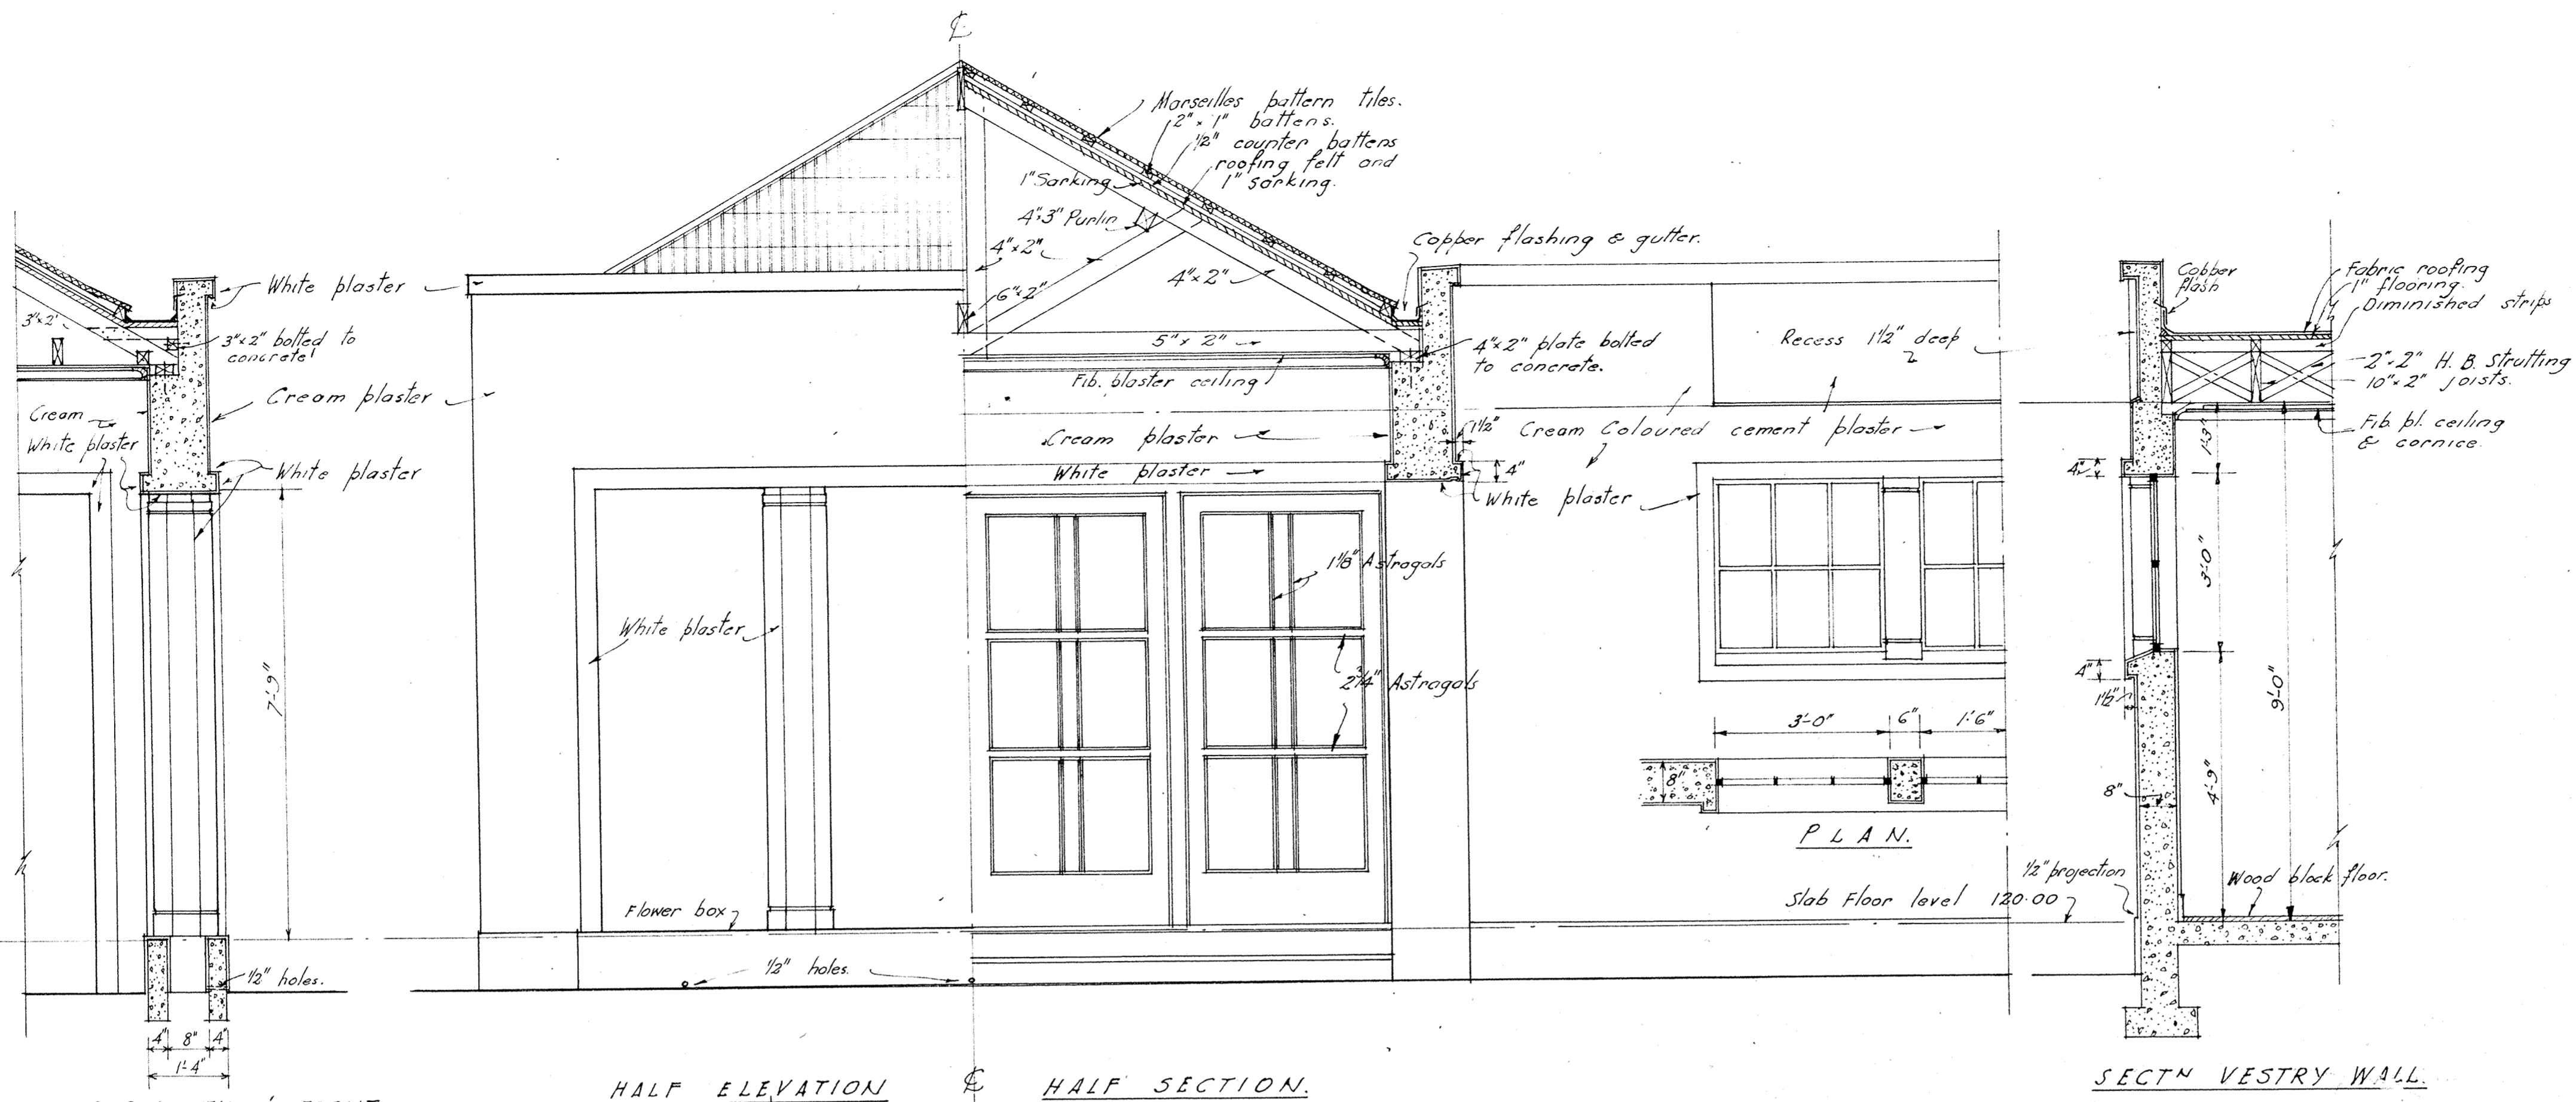



GRAY YOUNG, MORTON & CALDER,
REGISTERED ARCHITECTS,
LAMBTON QUAY,
WELLINGTON.

CREMATORIUM CHAPEL KARORI CEMETERY
FOR THE WELLINGTON CITY COUNCIL


JOB NO: 7/51/C
SCALE: 1/2" TO 1'-0"

DATE
SHEETS 8.
SET

5

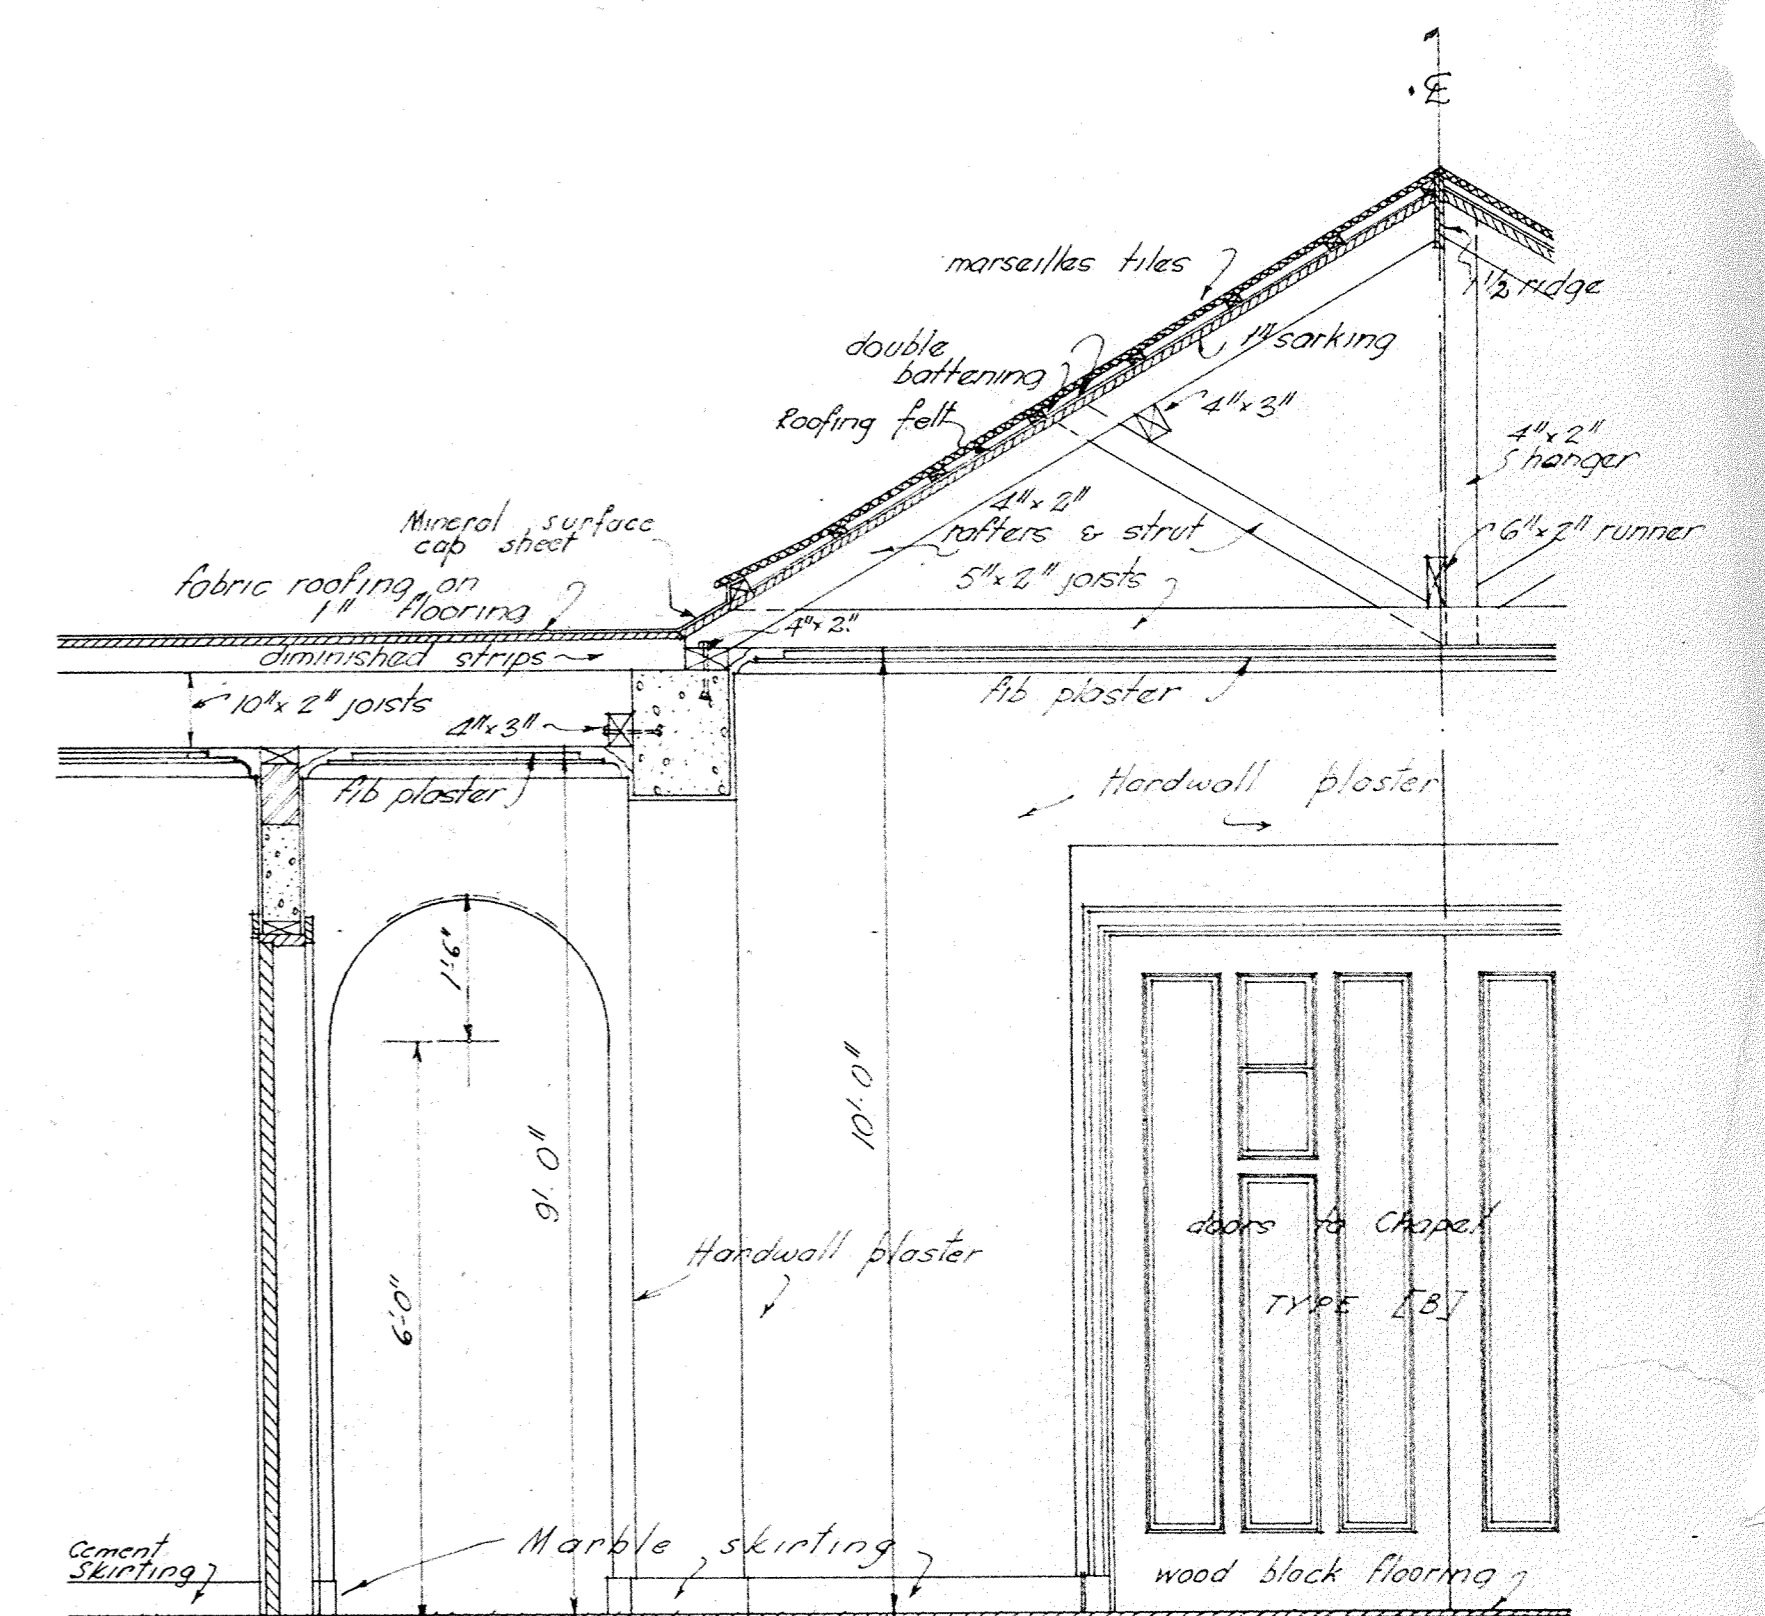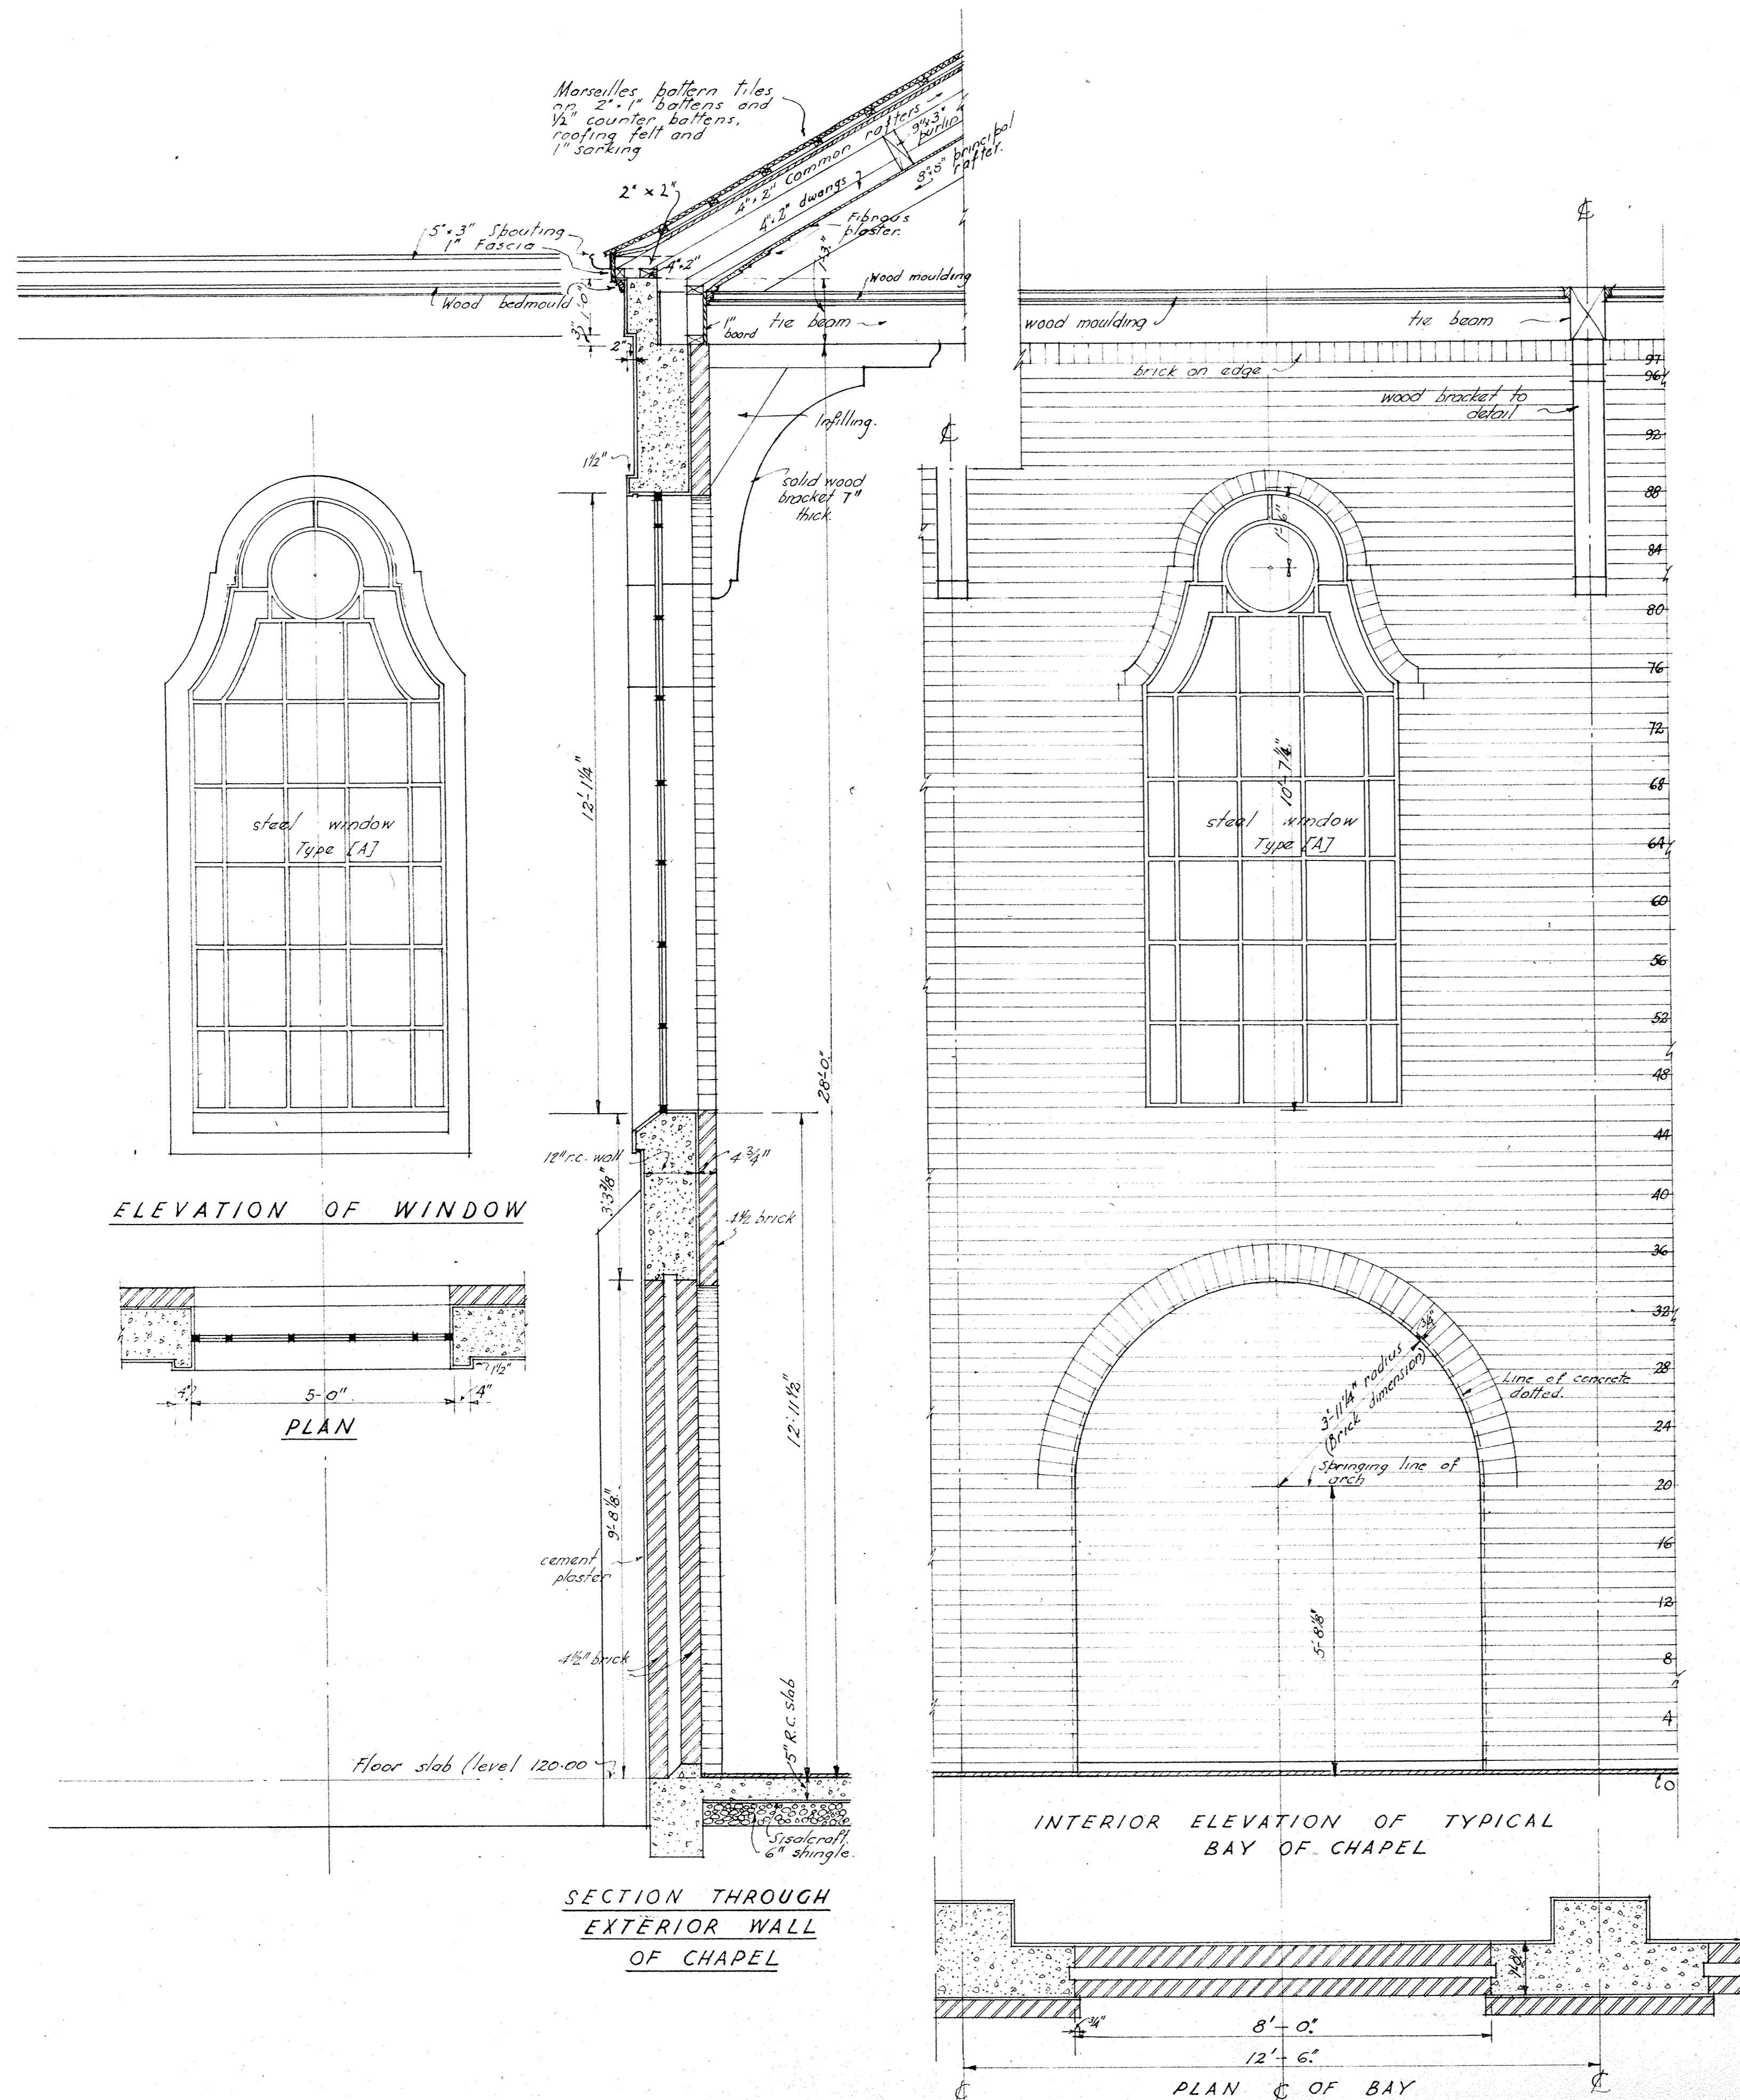

SECTION THROUGH ENTRANCE HALL
LOOKING TOWARDS CHAPEL DOORS

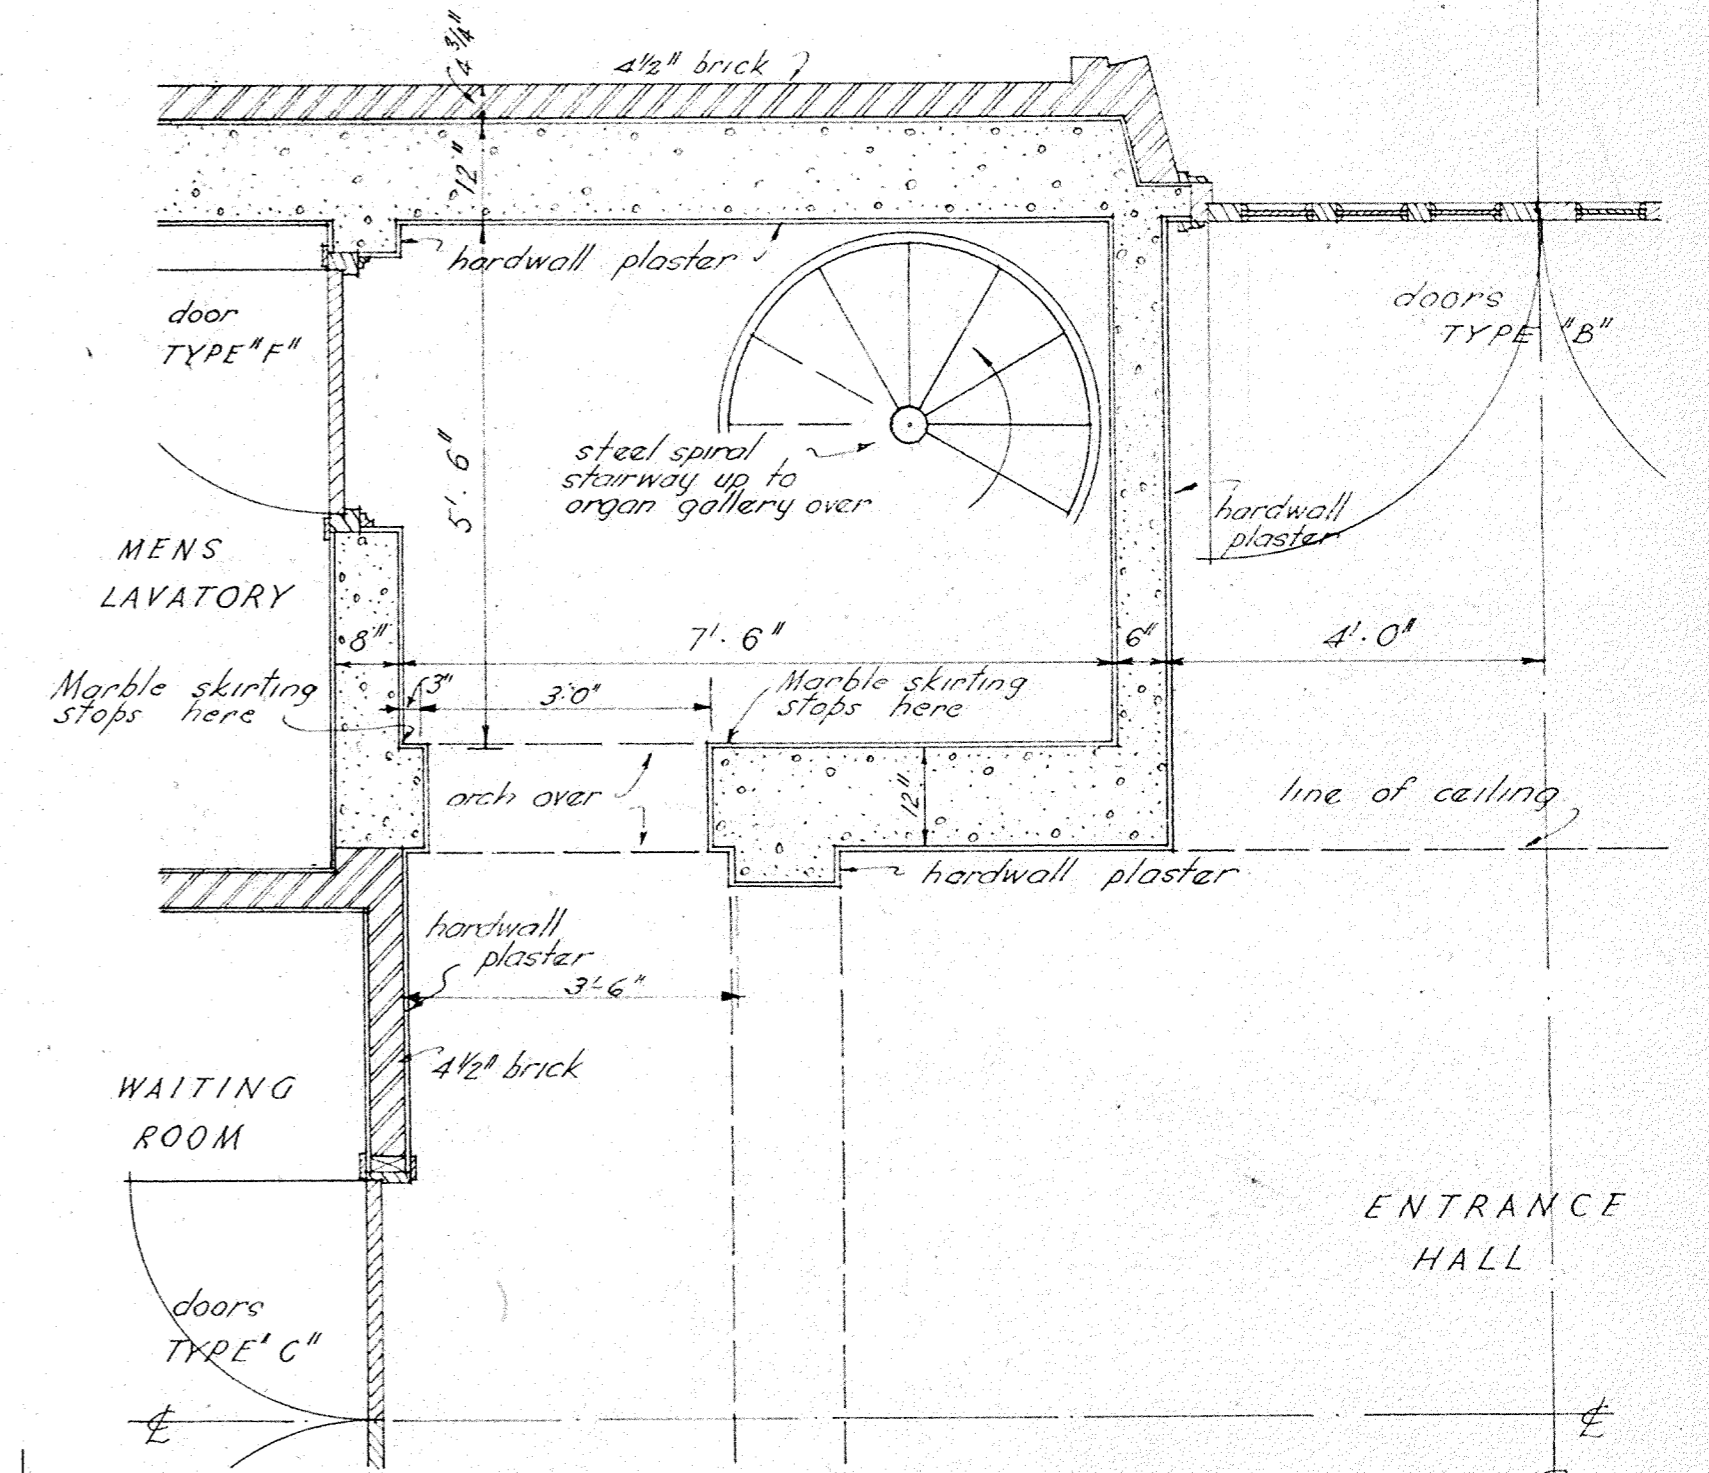


PART PLAN OF ENTRANCE HALL
SCALE: 2 FT TO ONE INCH

GRAY YOUNG, MORTON & CALDER,
REGISTERED ARCHITECTS,
LAMBTON QUAY,
WELLINGTON.


CREMATORIUM CHAPEL KARORI CEMETERY
FOR THE WELLINGTON CITY COUNCIL

JOB NO: 7/51/5
SCALE: 1/2"


DATE SHEETS
9

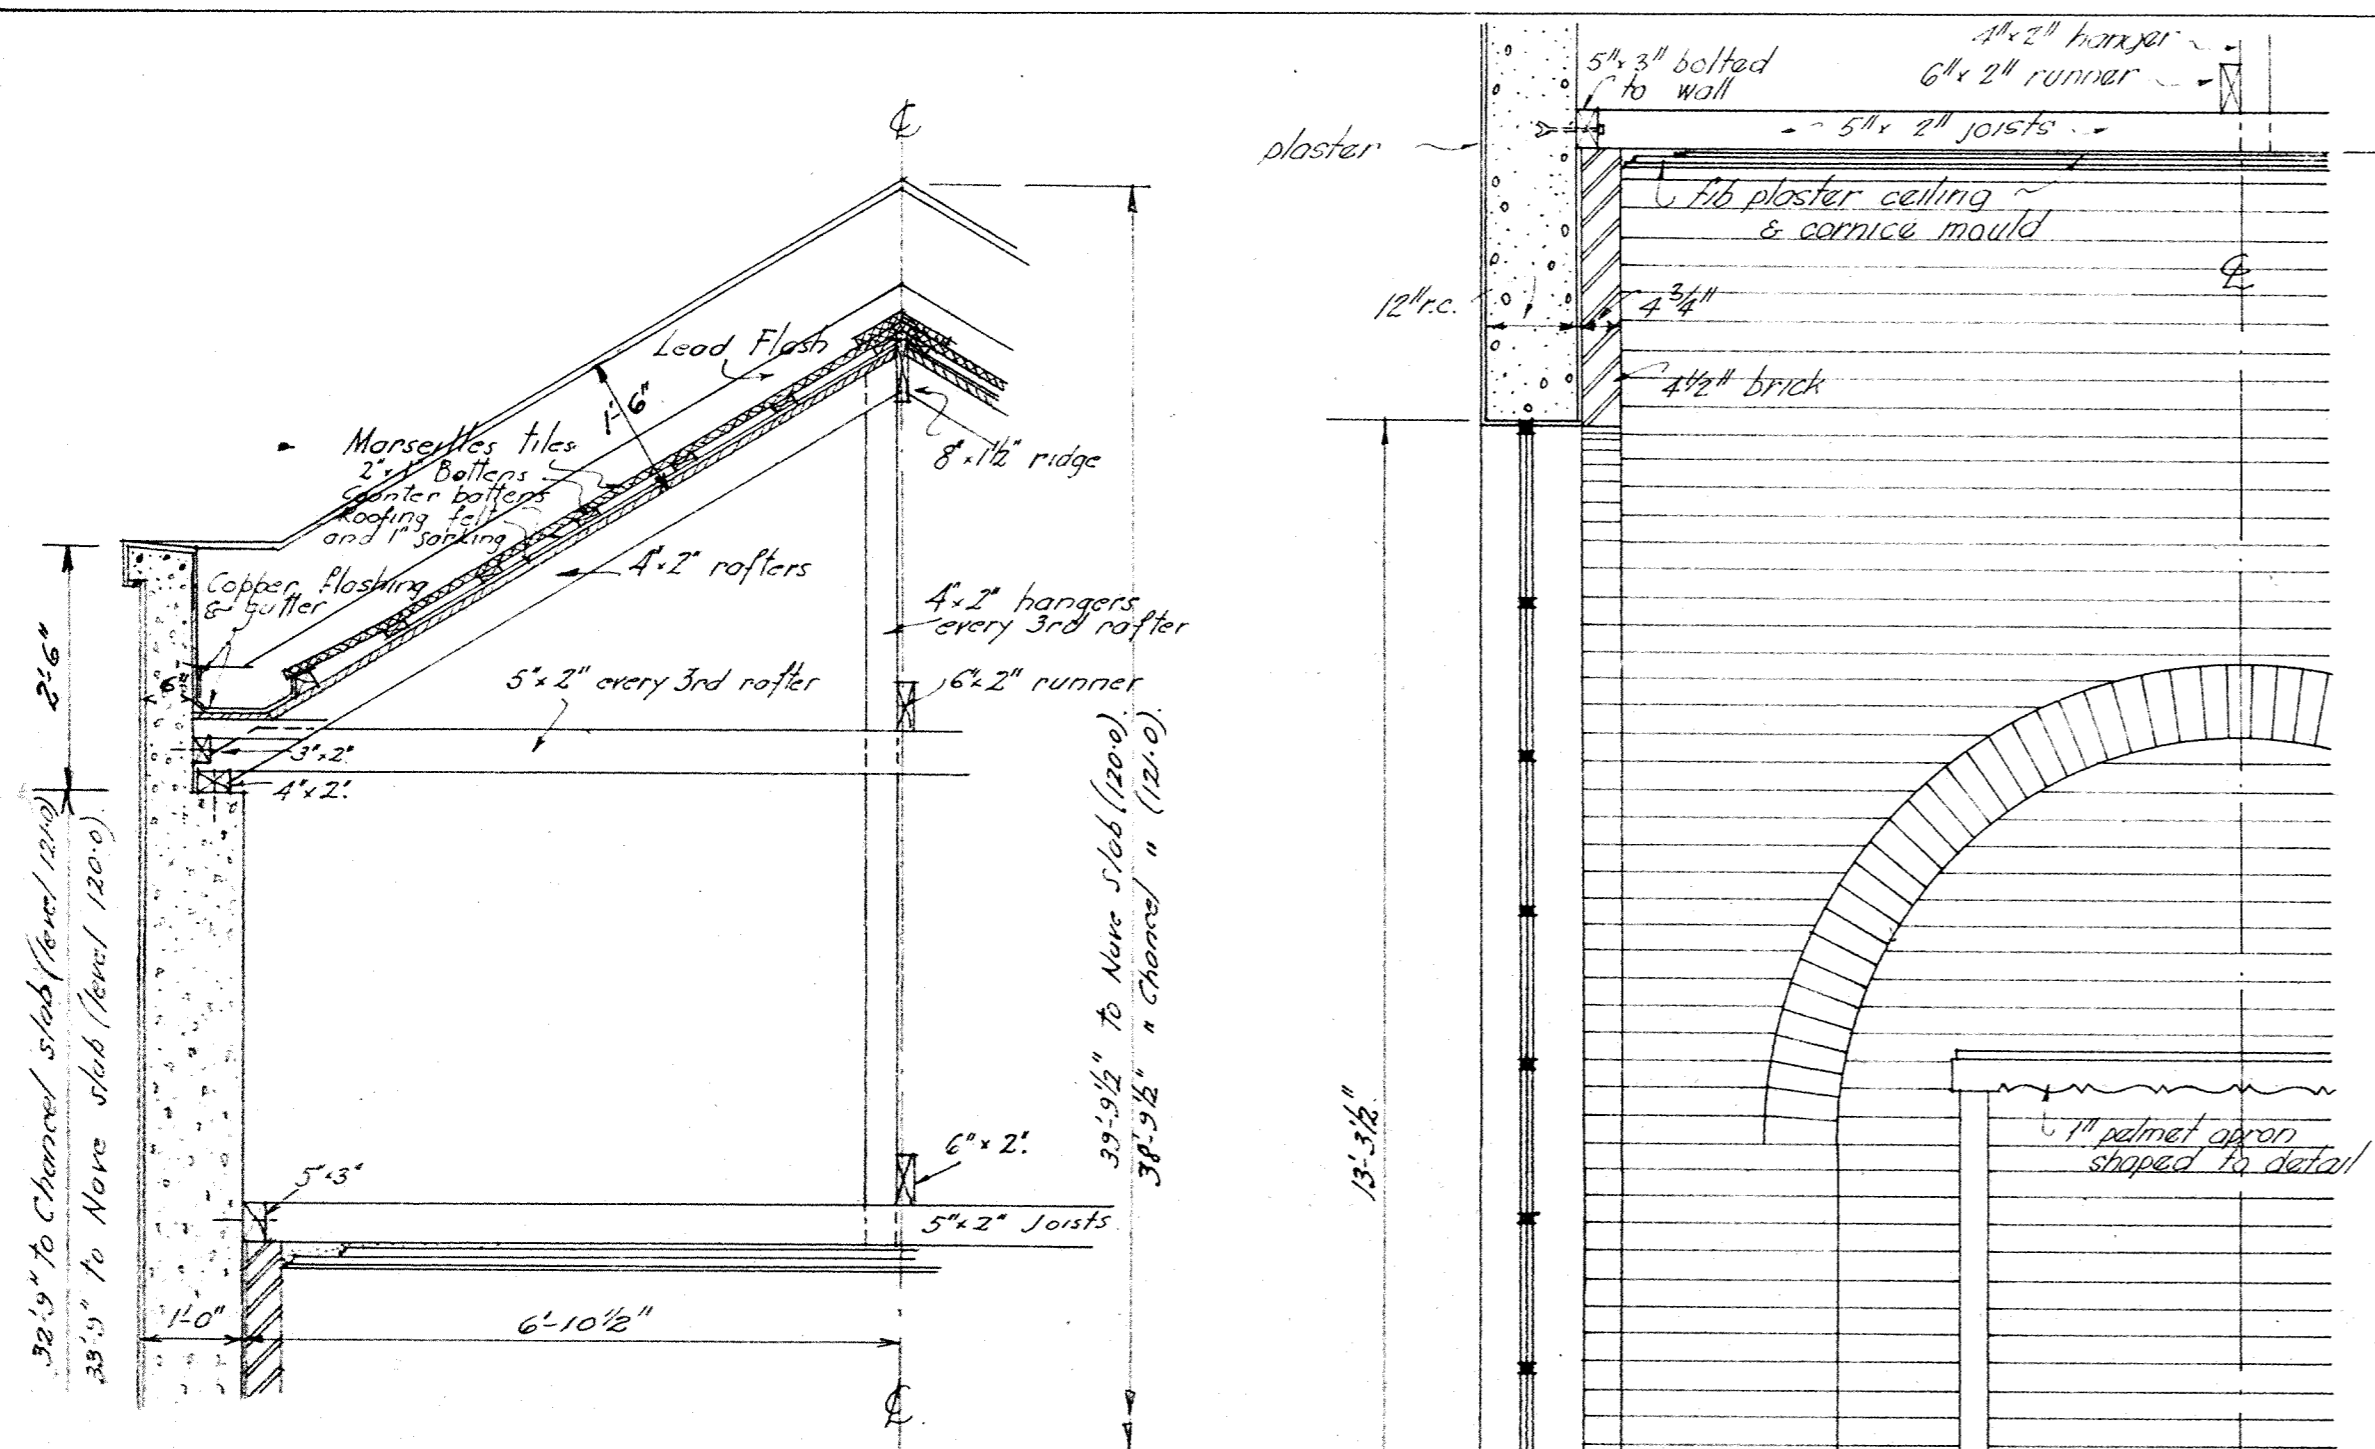


SECTION THRO' ROOF OF CHANCEL ON Y-Y.

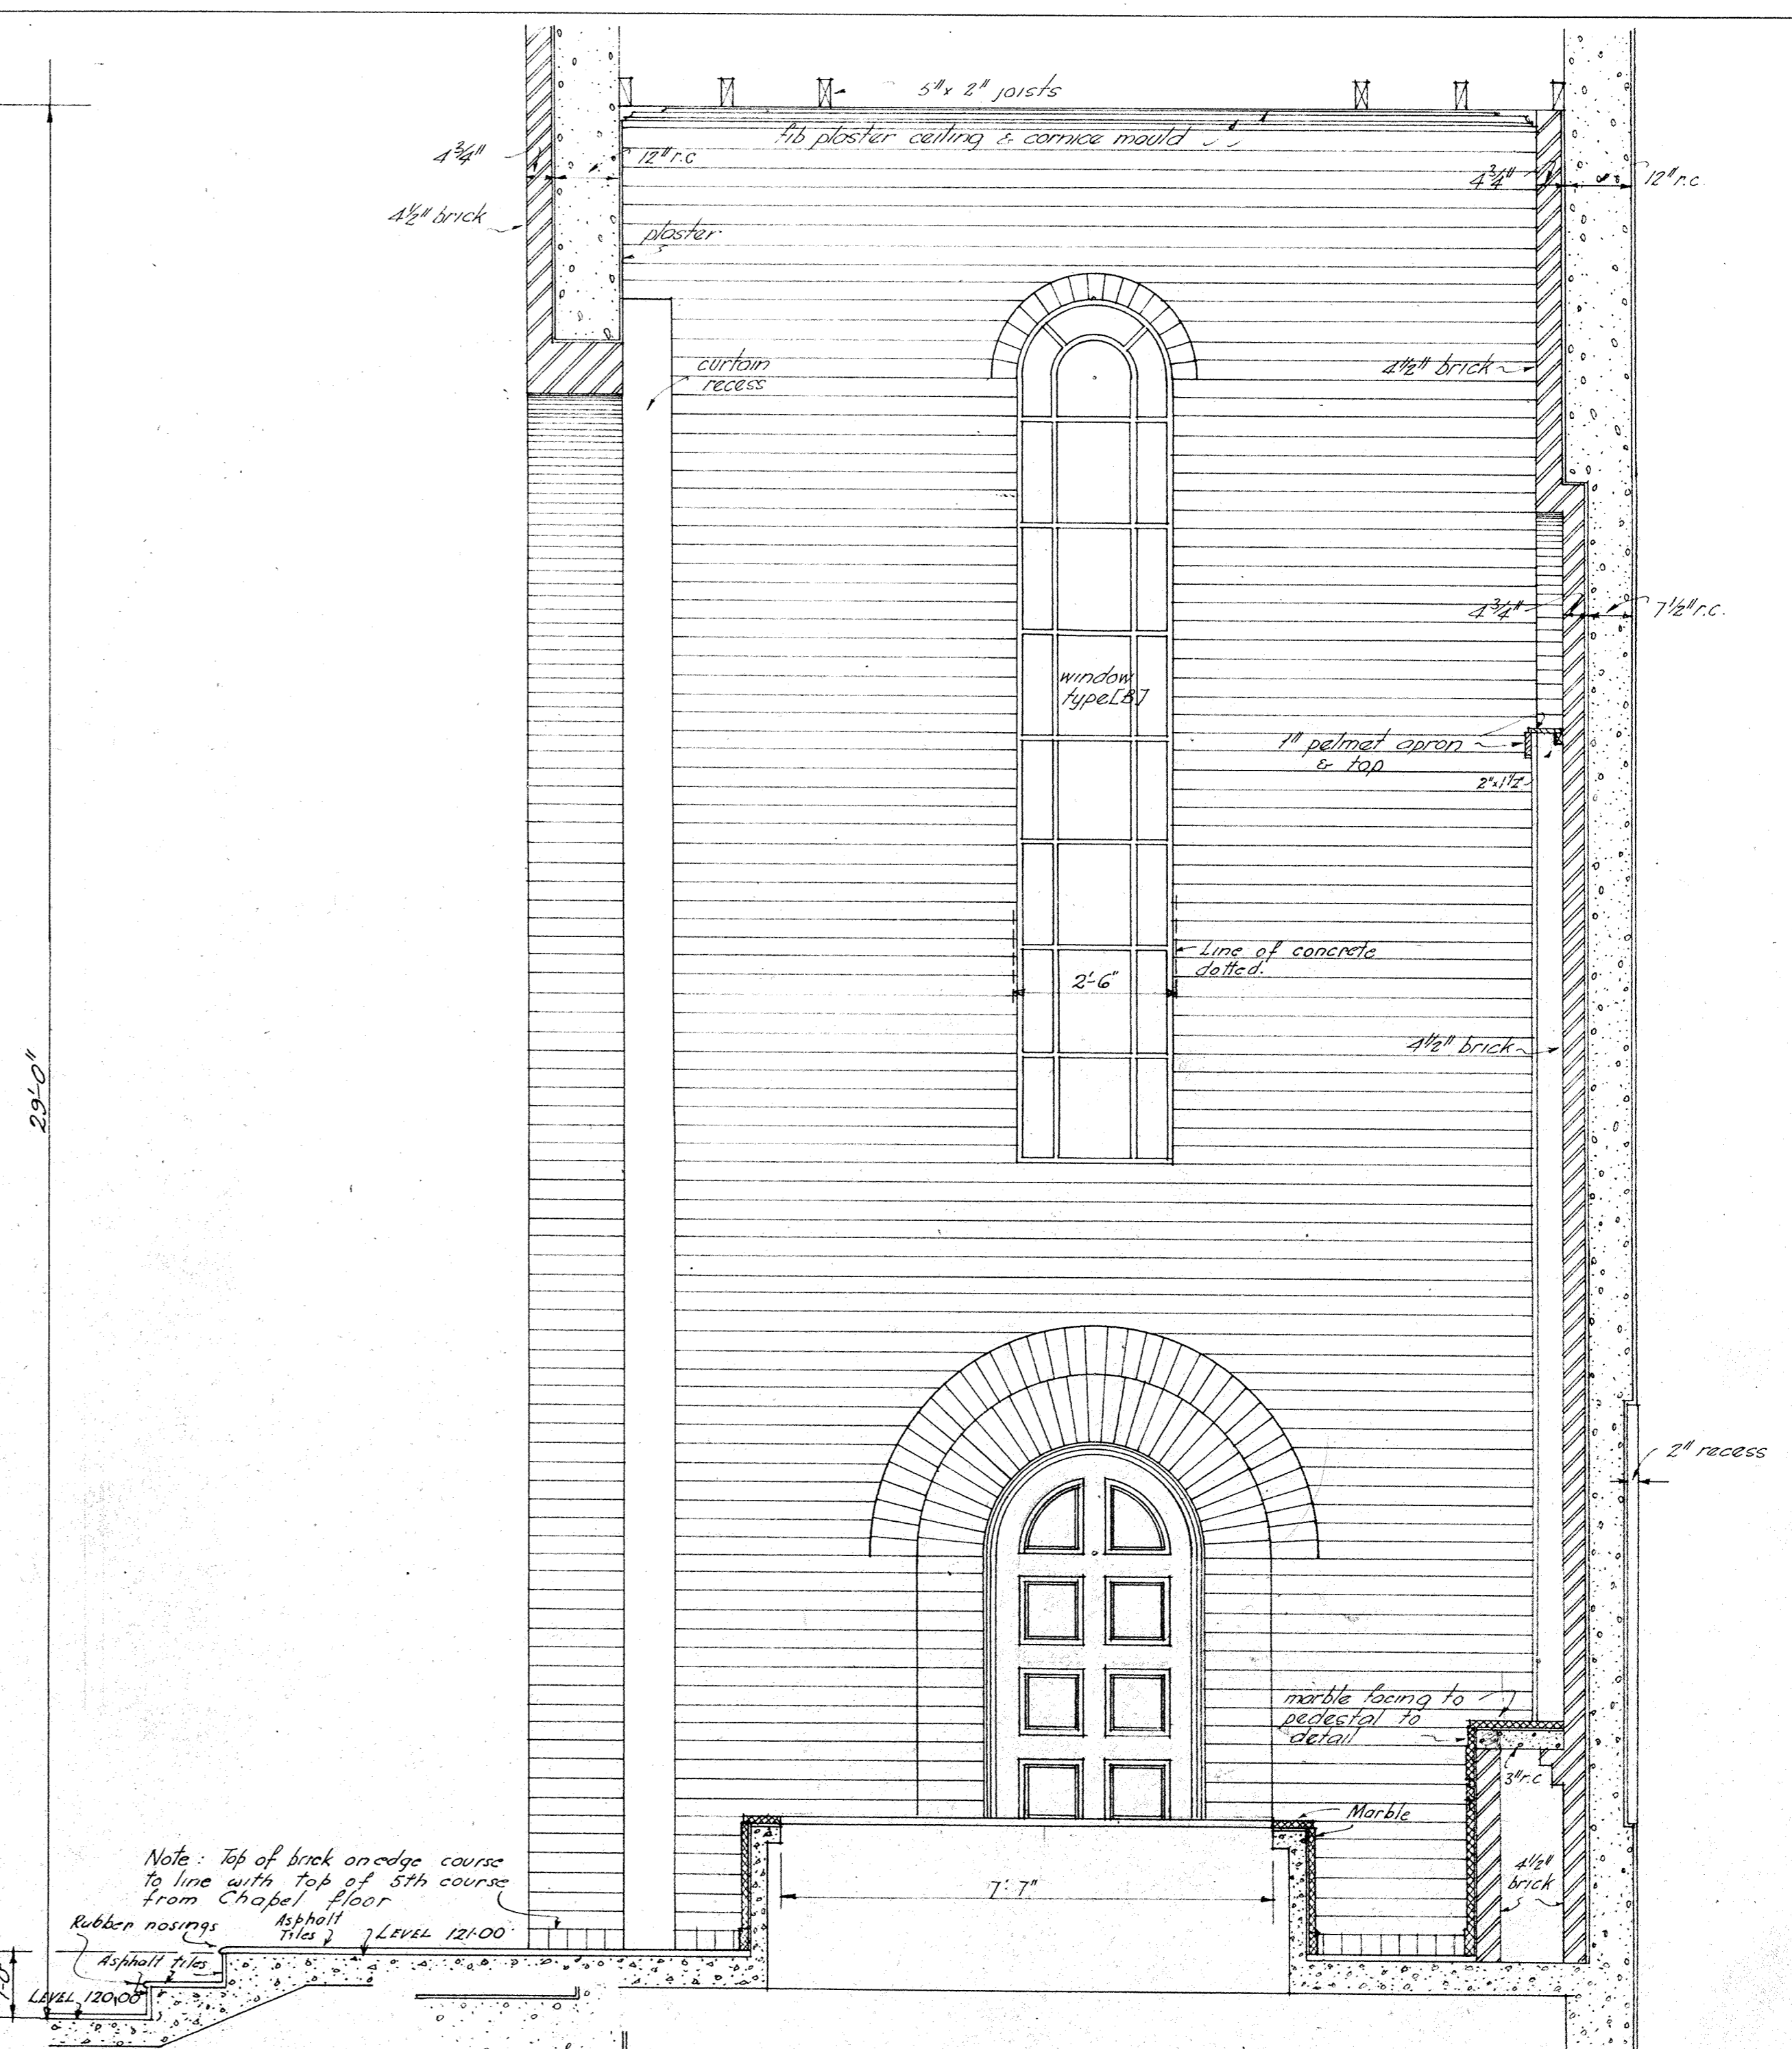


SECTION X-X.

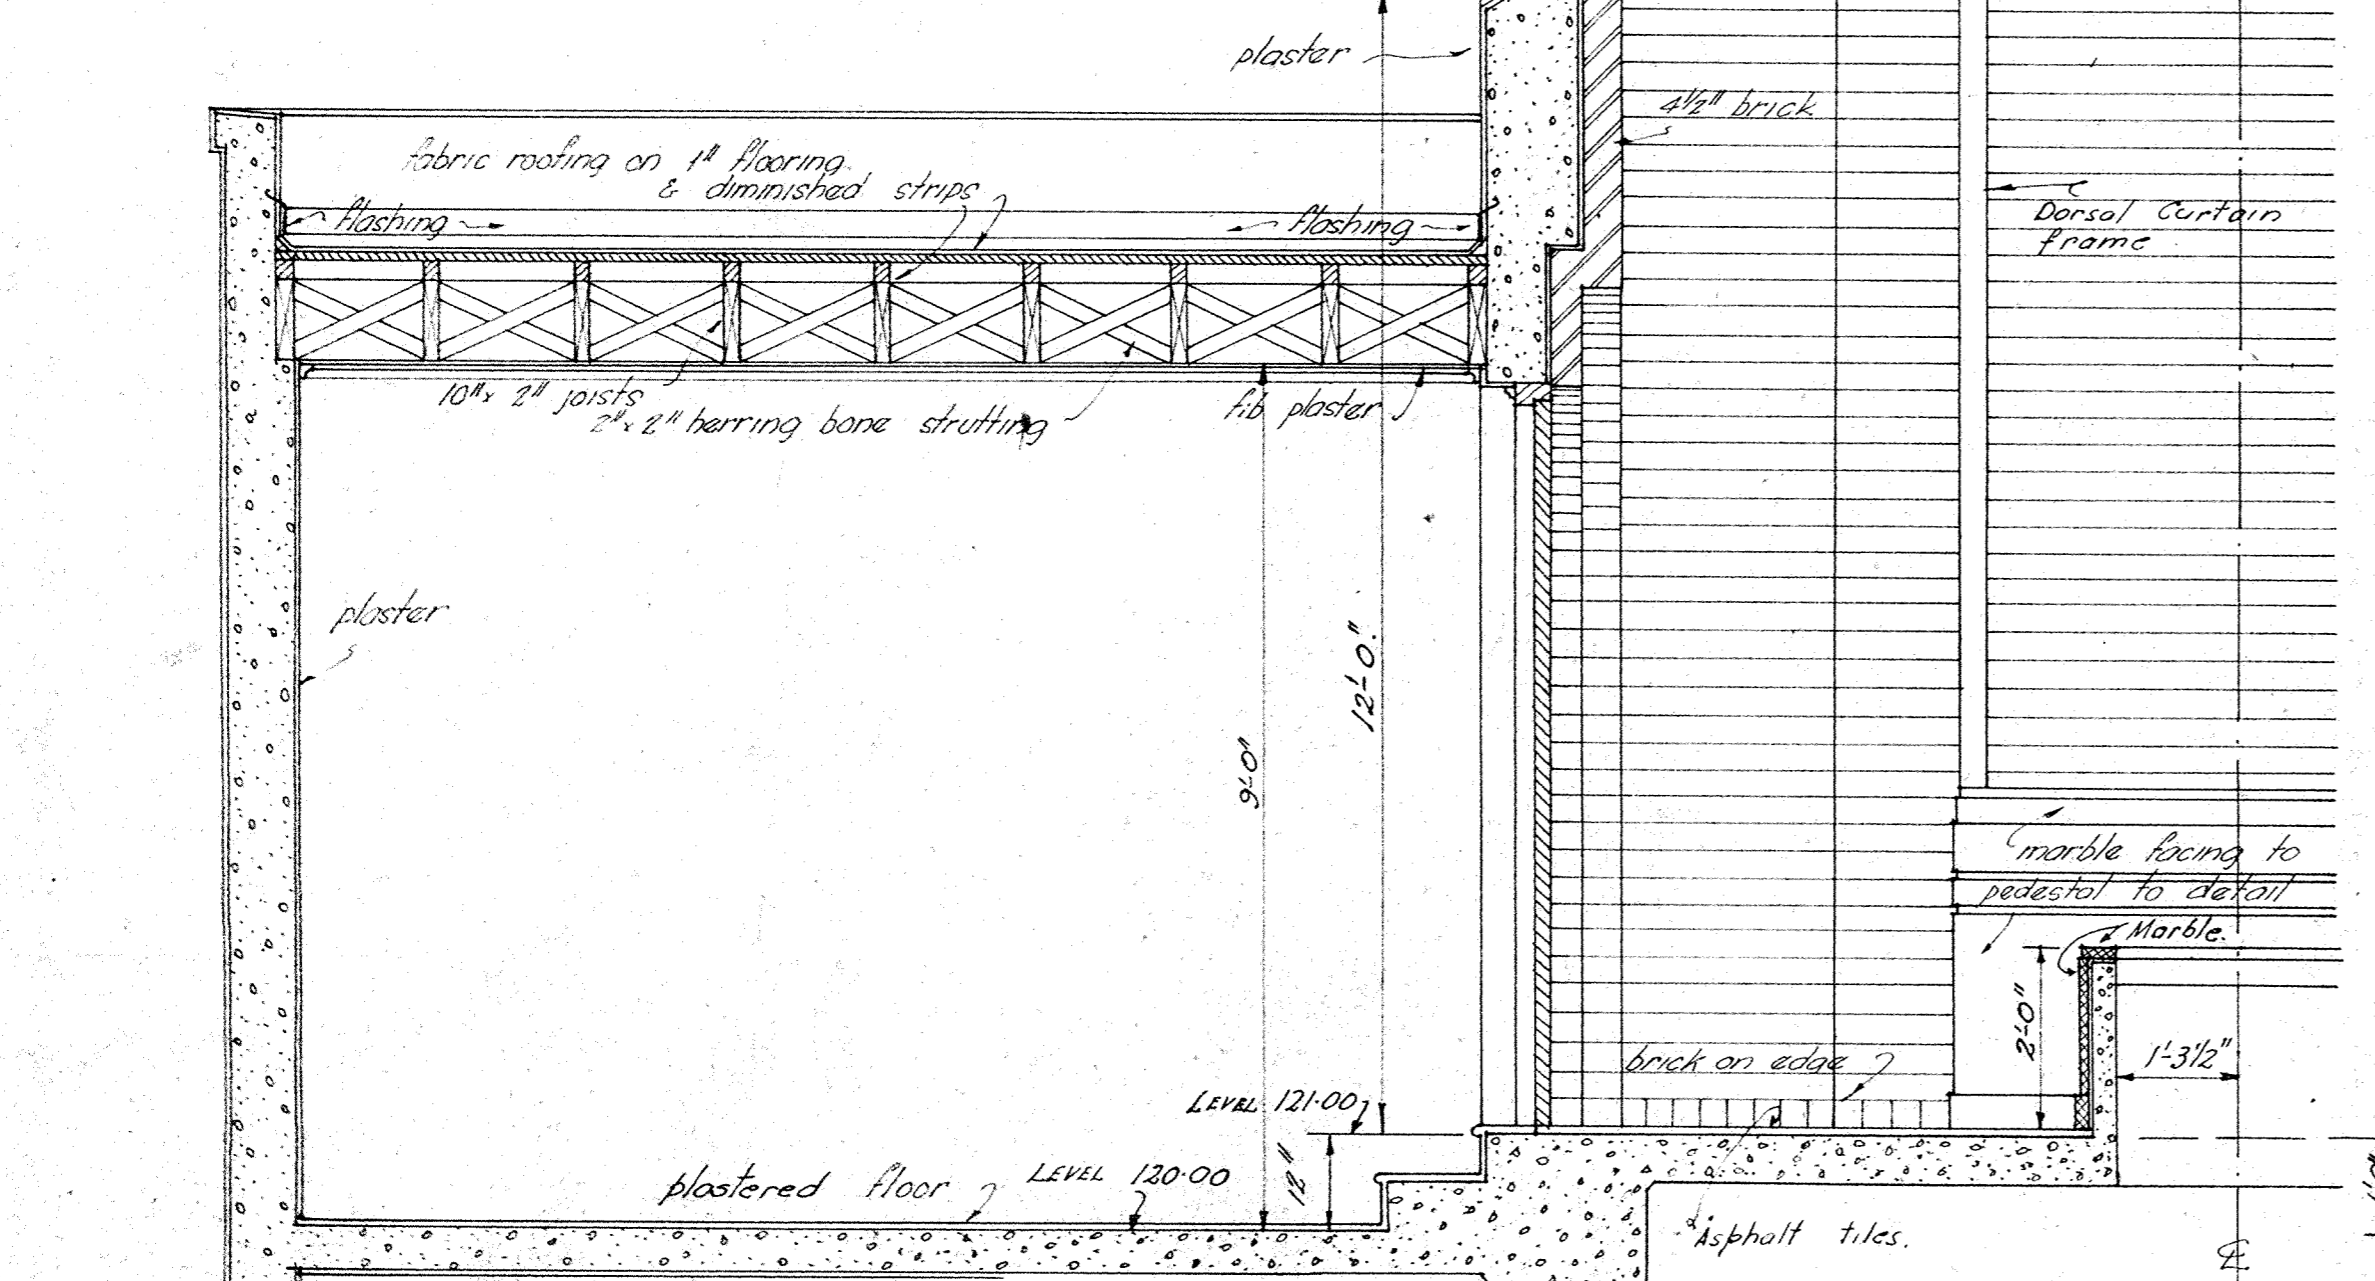

SECTION Y-Y.

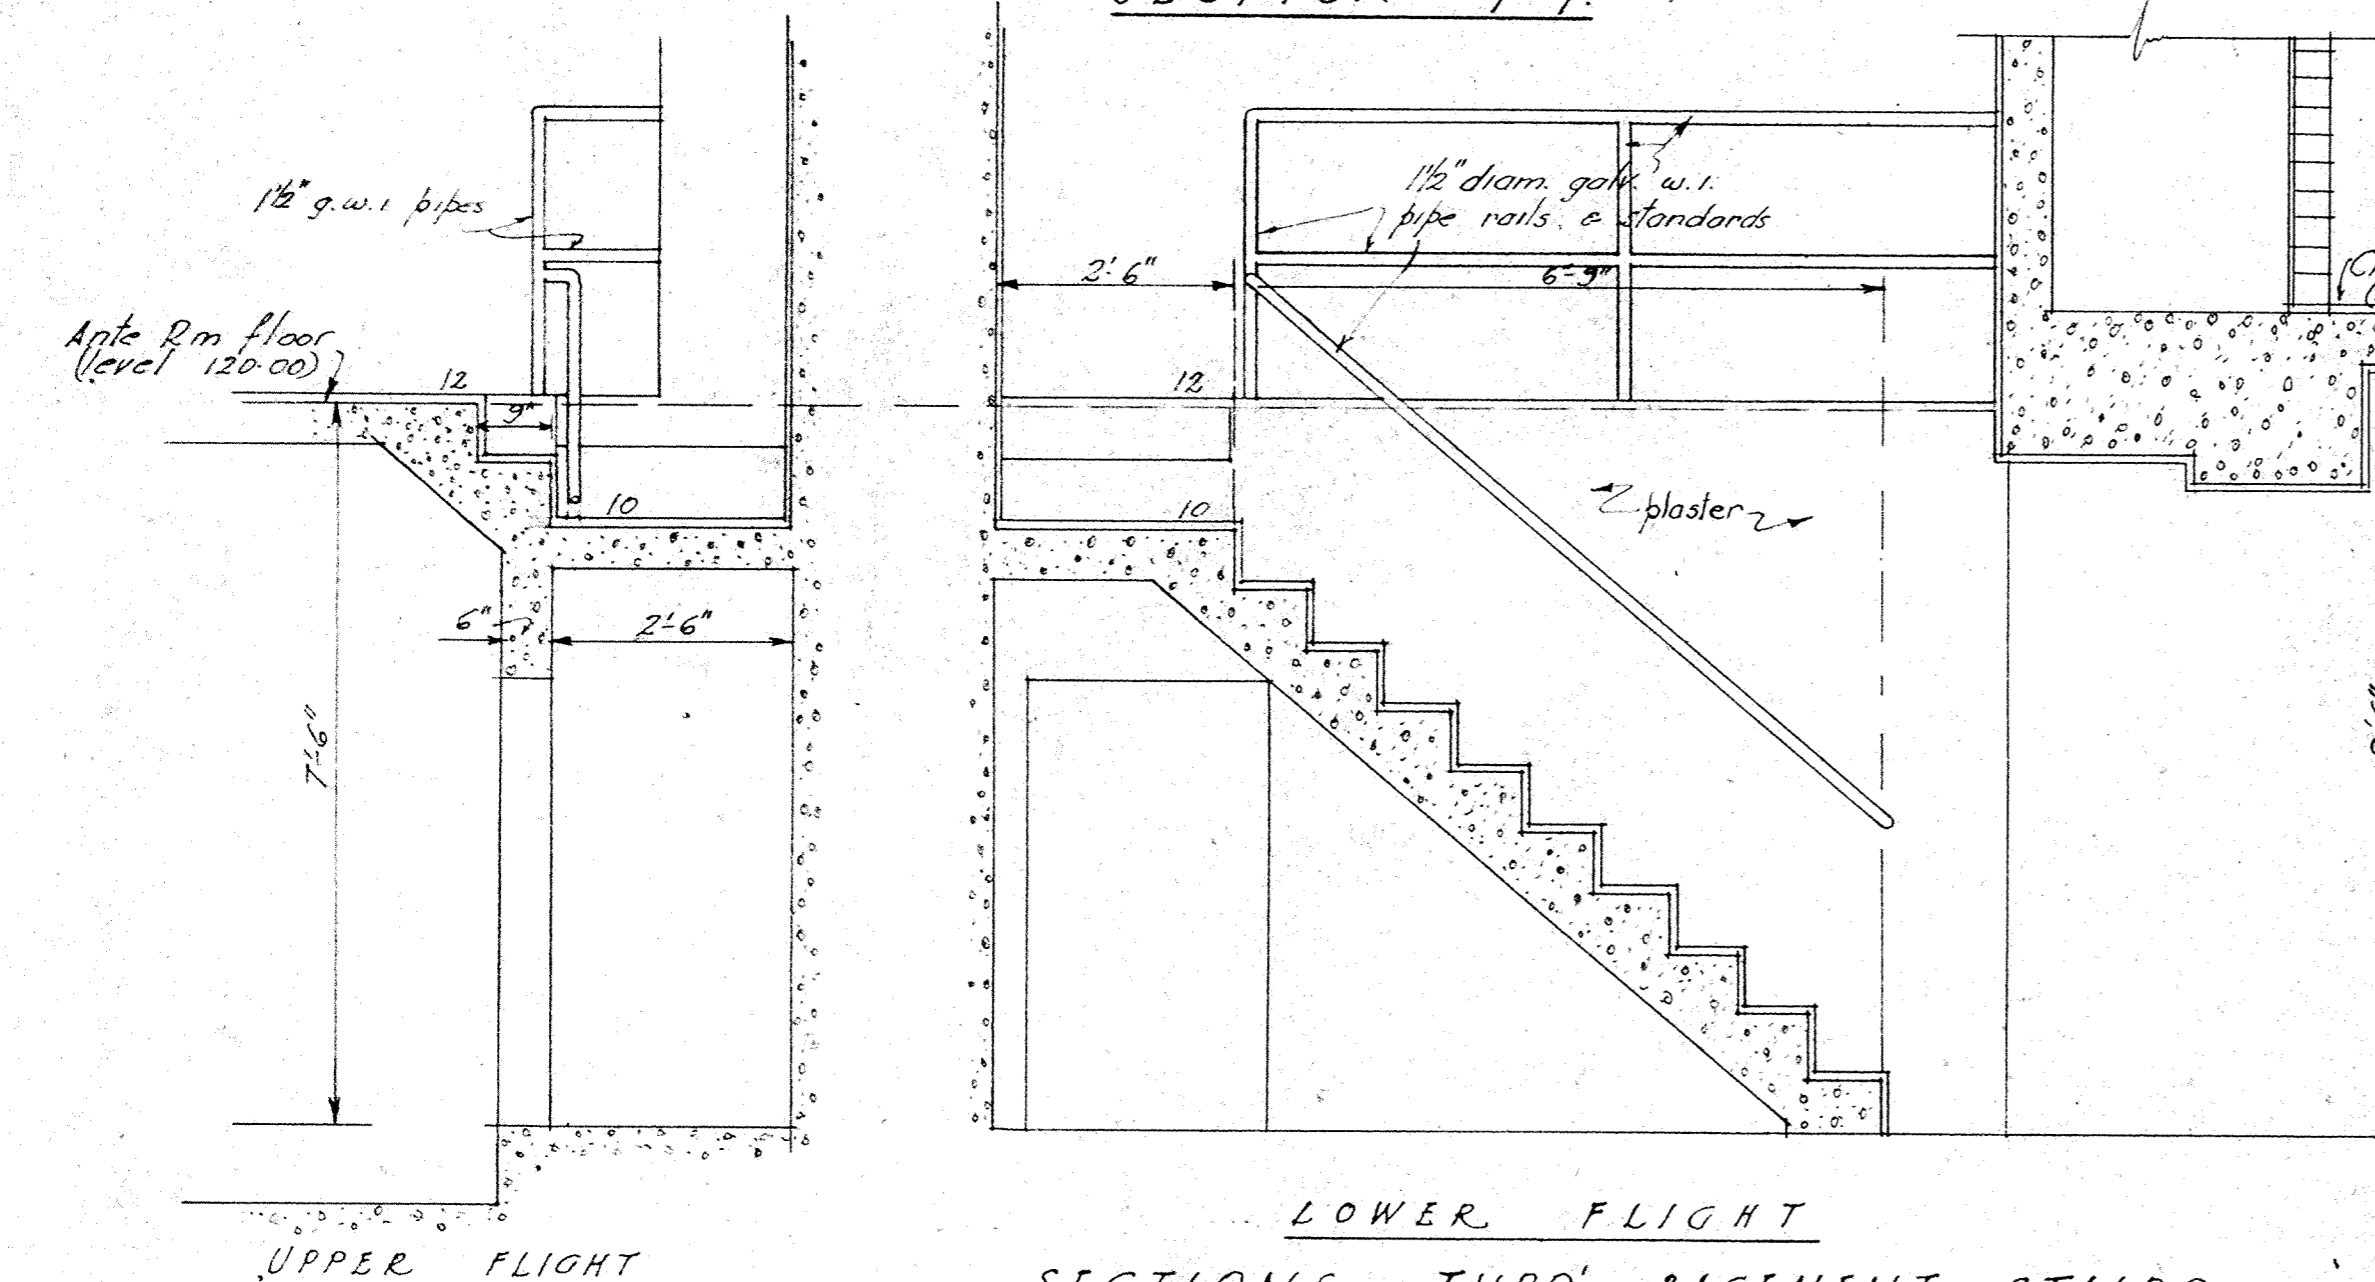

SECTIONS THRO' BASEMENT STAIRS.

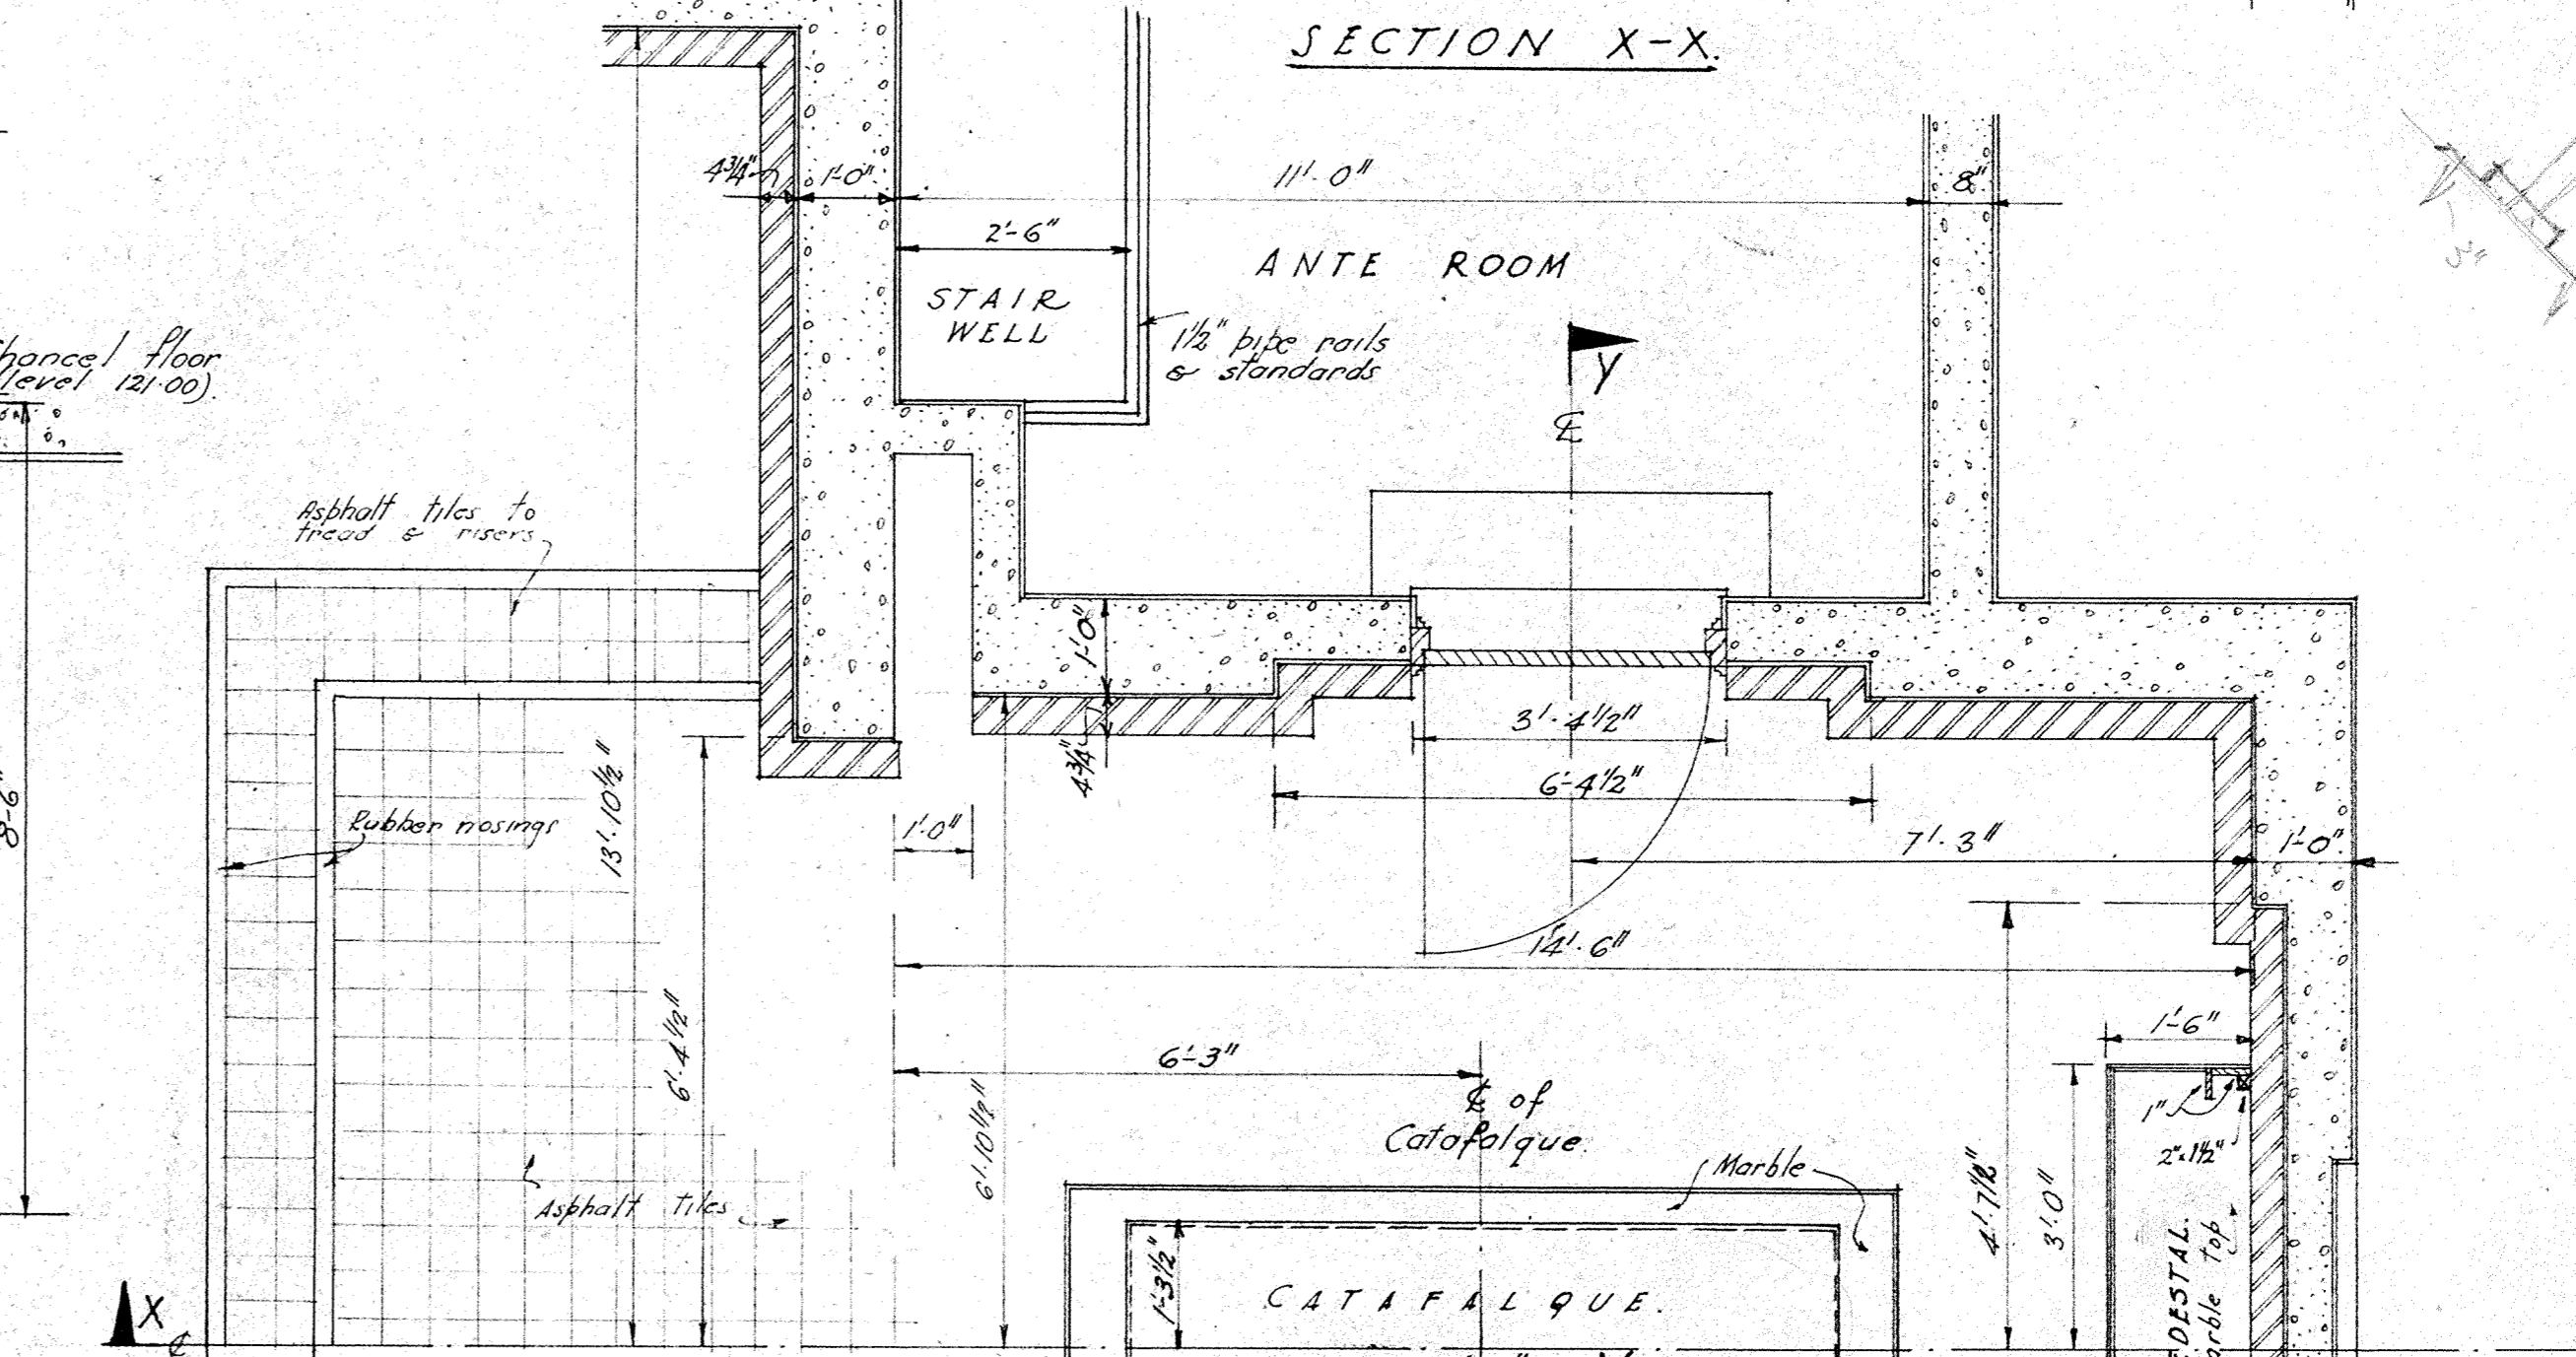




GRAY YOUNG, MORTON & CALDER
REGISTERED ARCHITECTS,
LAMBTON QUAY
WELLINGTON

CREMATORIUM CHAPEL KARORI CEMETERY
FOR THE WELLINGTON CITY COUNCIL

JOB NO: 7/51/C
SCALE: 1/2" = 1'-0"



DATE SHEETS SET
8



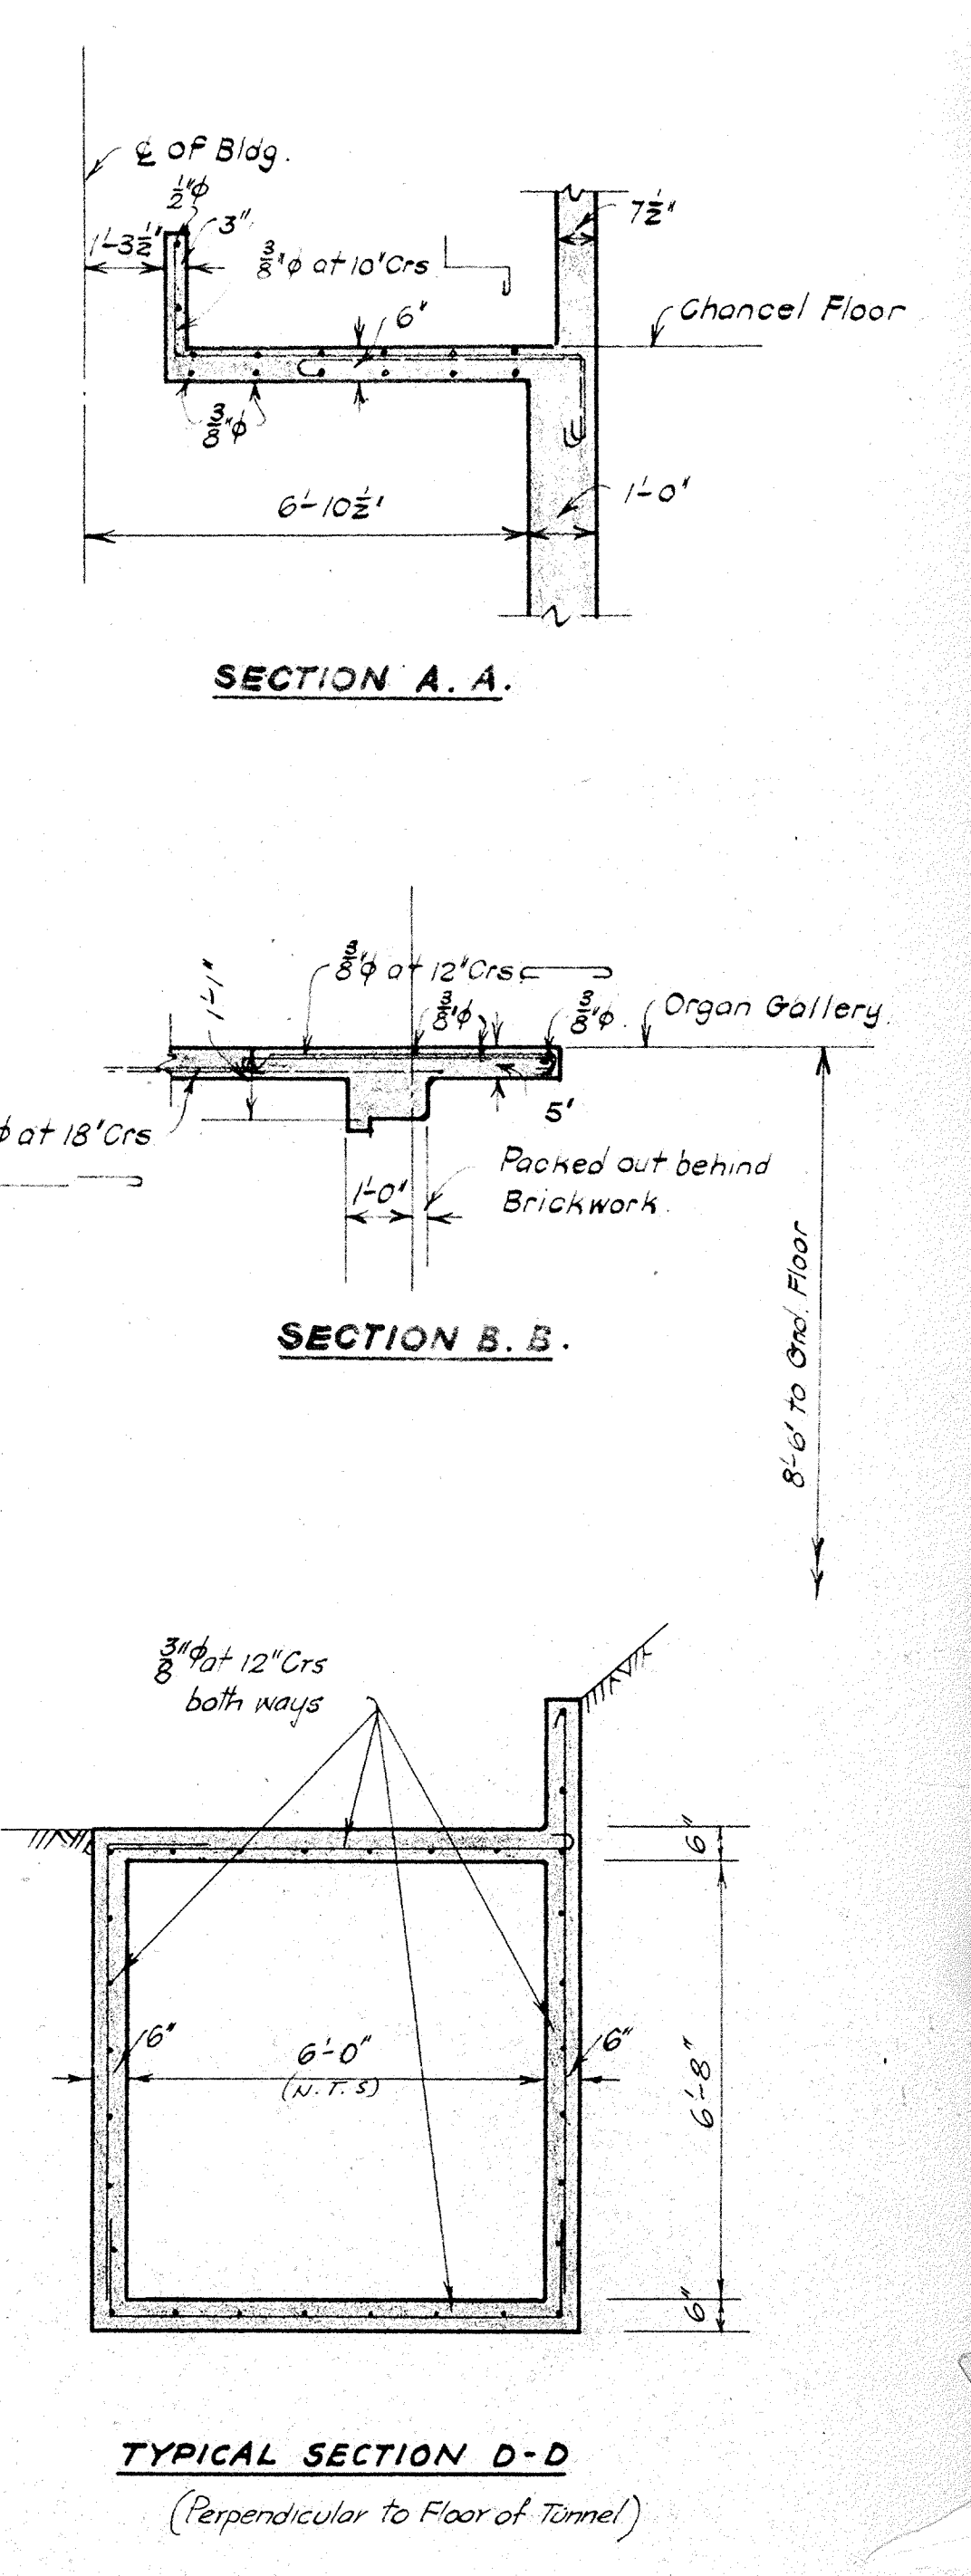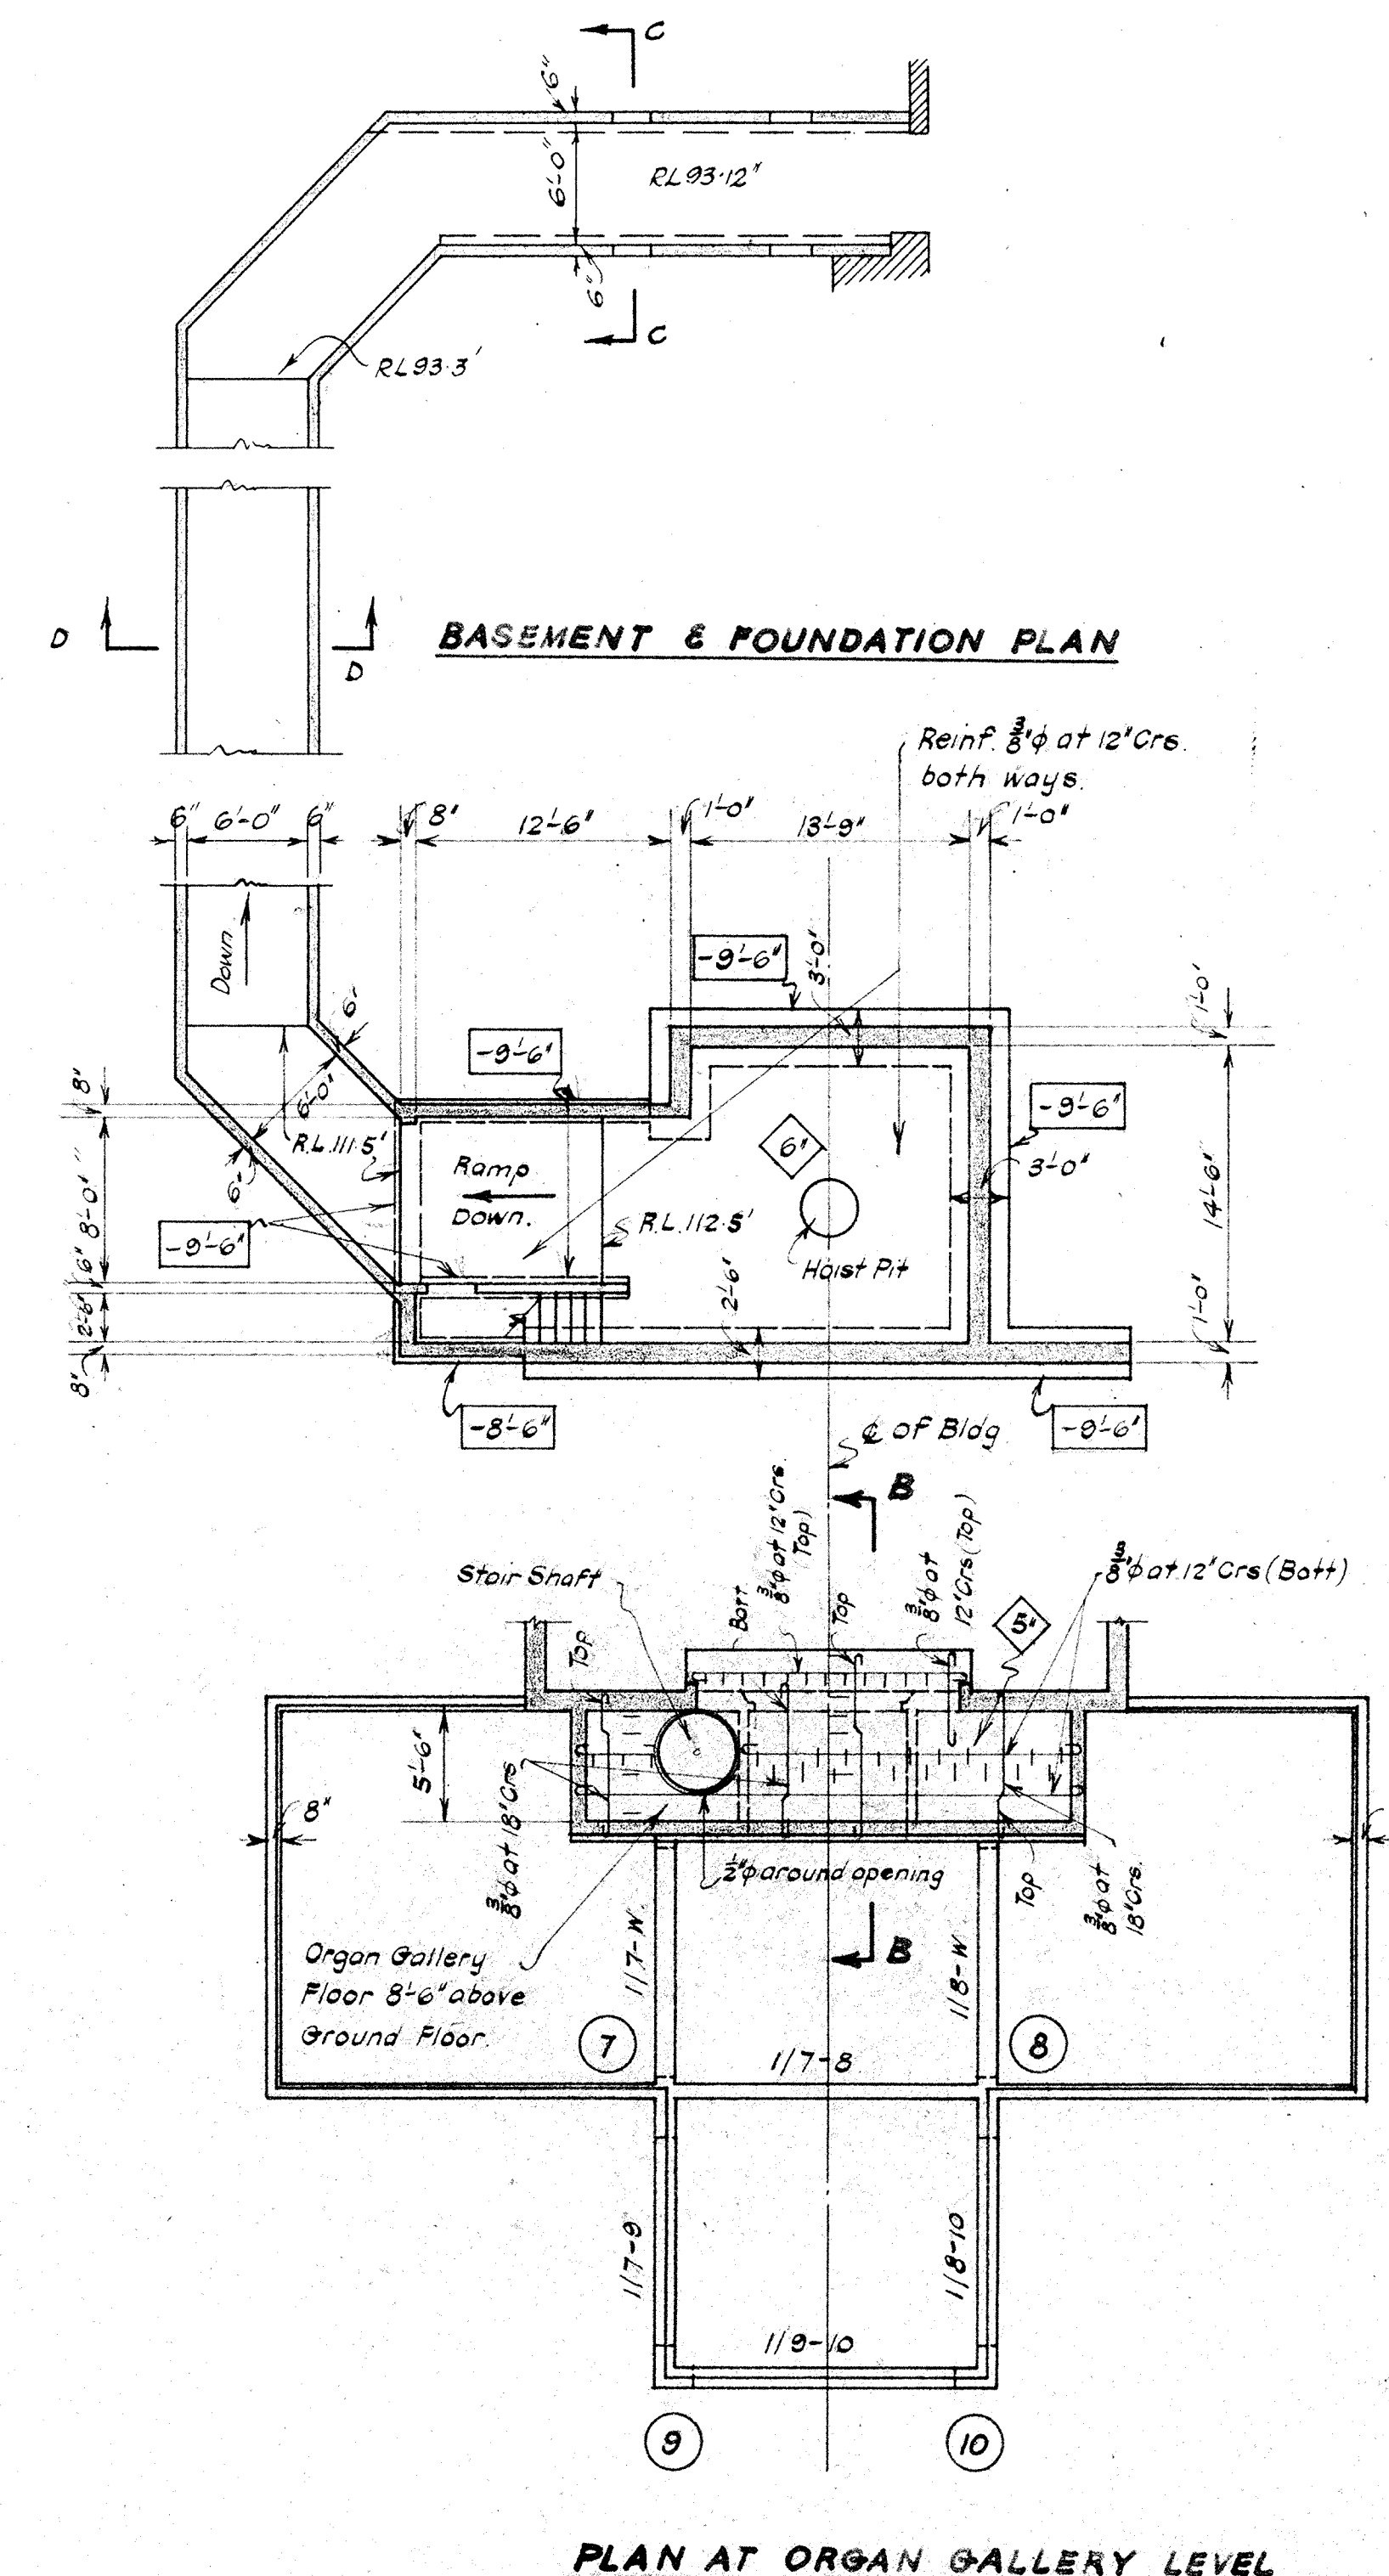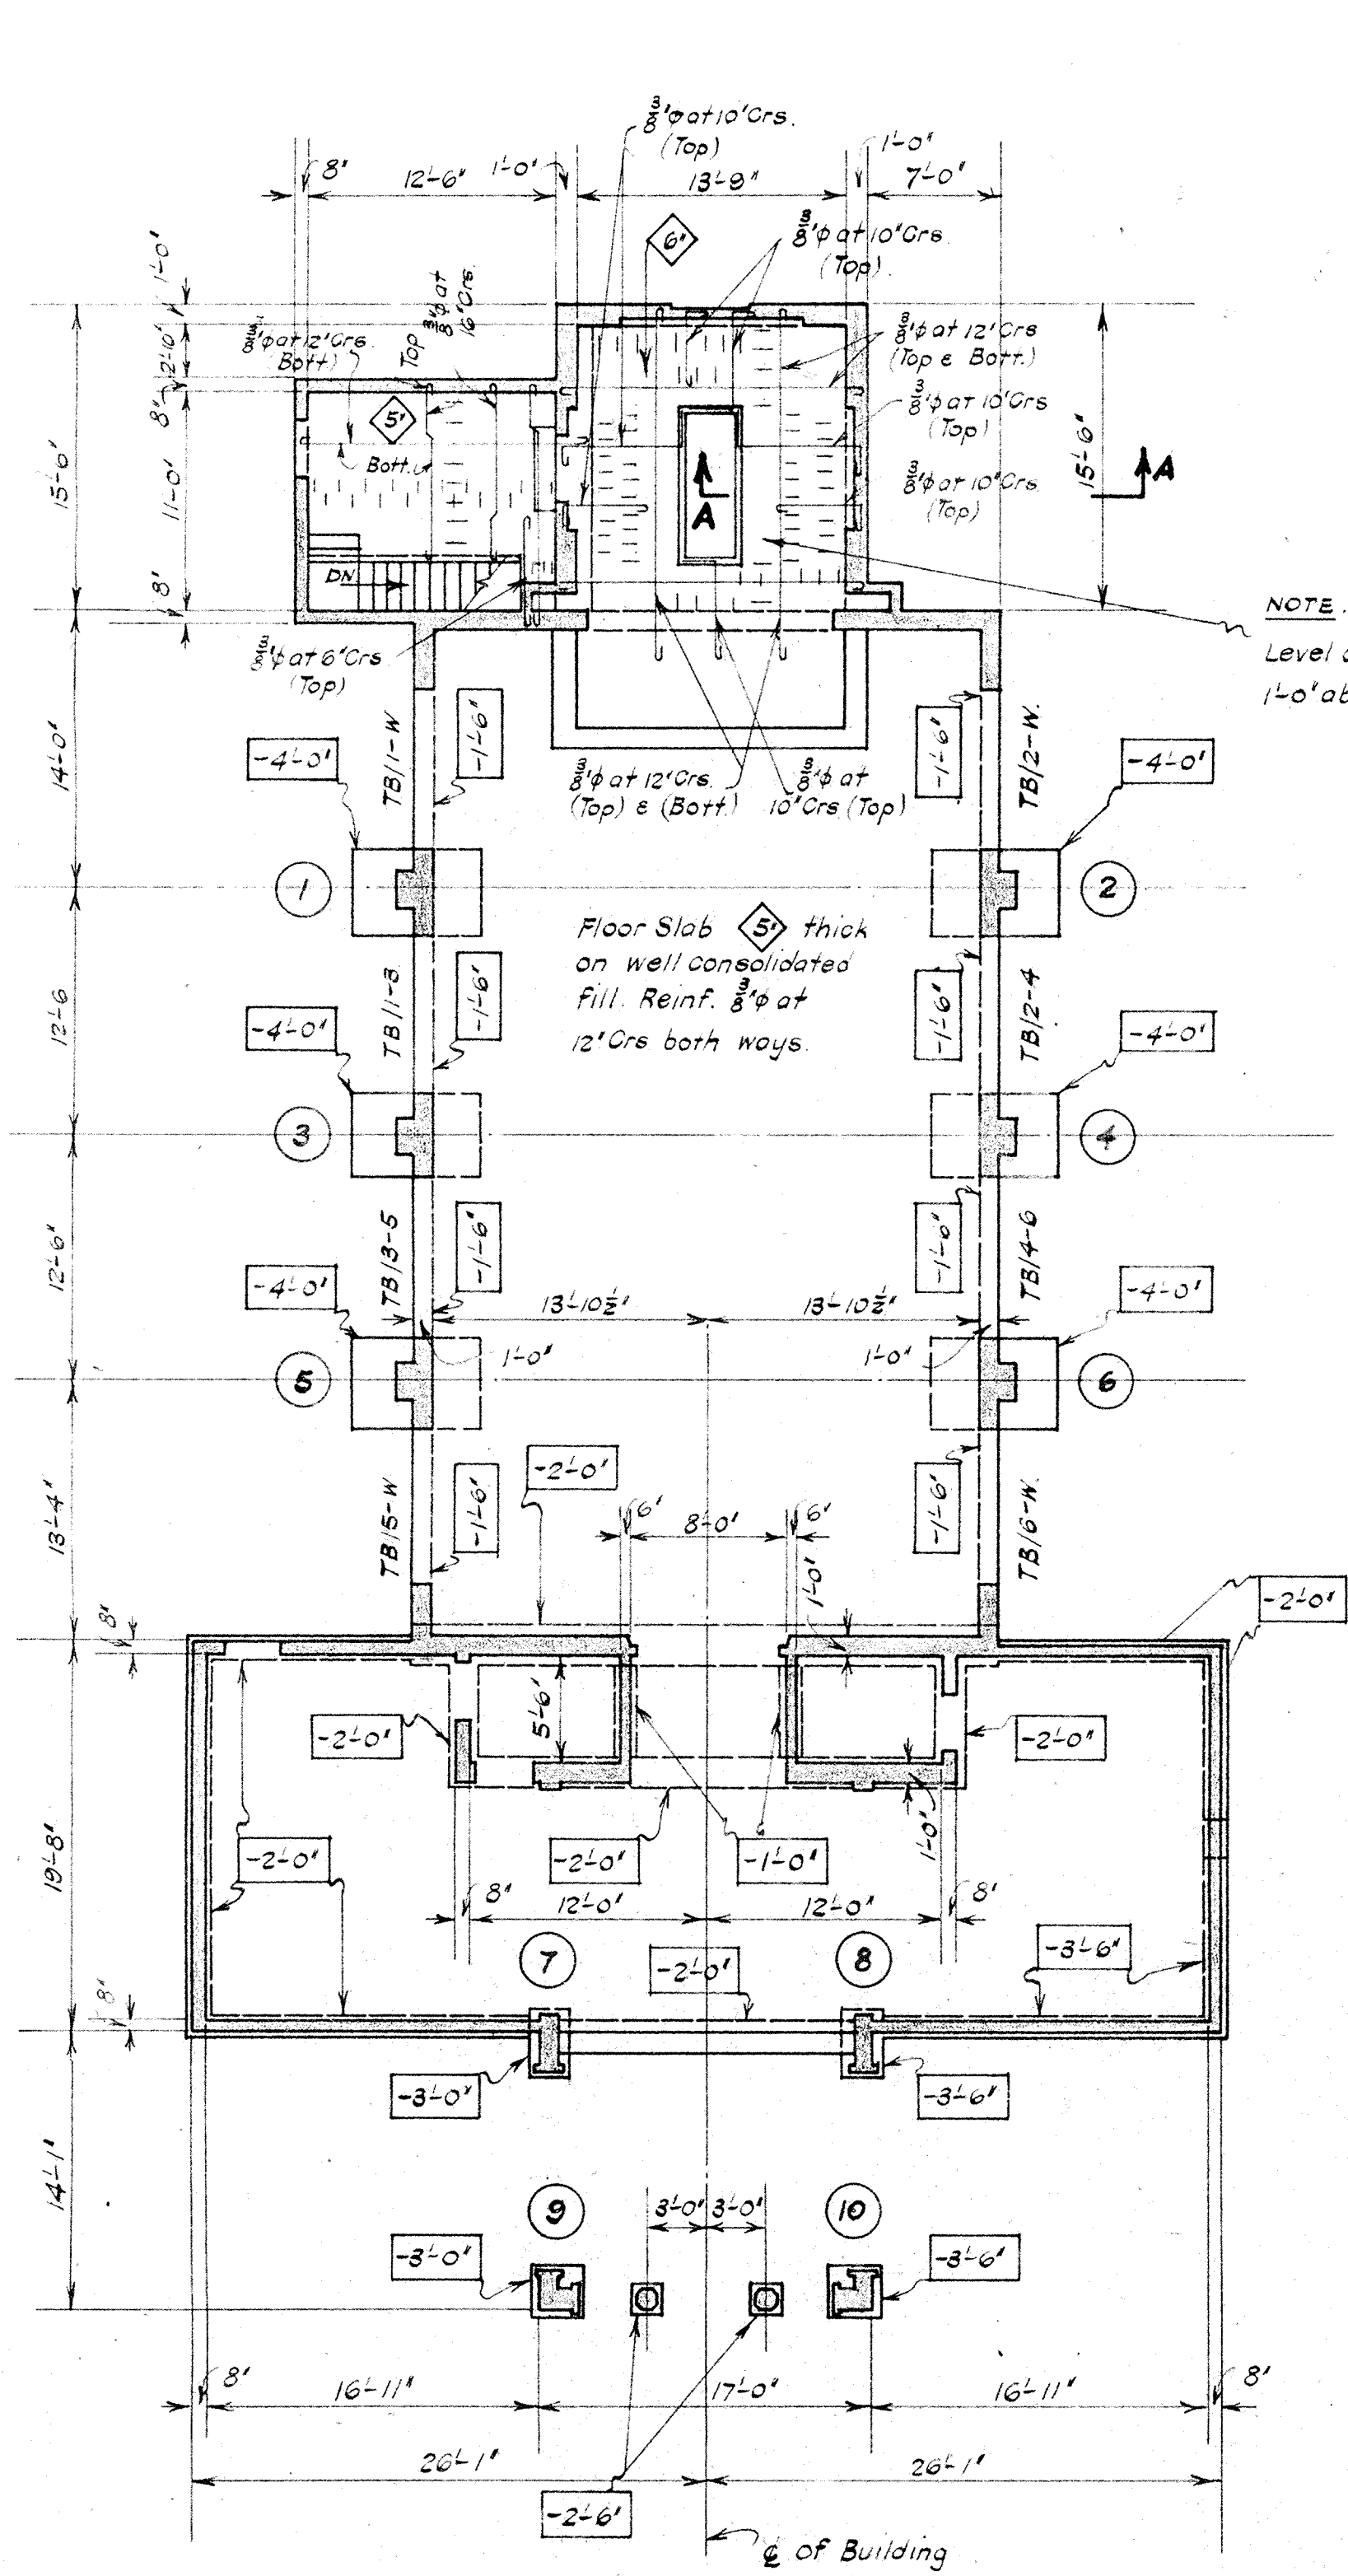

NOTE
Level of underside of Footings & Tie Beams below Ground Floor Level indicated thus \square -2'-0"
Thickness of Slabs indicated thus \diamond

CONCRETE NOTES
MIX. 1 : 2 1/4 : 3 3/4.
SLUMP
FOUNDATIONS & TIE BEAMS 3" MAX.
ALL OTHER WORK 6" MAX.
CONCRETE COVER
UNDERSIDE OF FOOTINGS & TIE BEAMS 3" MIN.
6" R.C. WALLS REINF. IN CENTRE
SLABS 1" MIN.
ALL OTHER WORK 2" MIN TO MAIN REINF.
LAP OF REINFORCEMENT 40 DIAMS.
TRIM AROUND OPENINGS IN 8" WALLS WITH 2-5/8" RODS.
TRIM AROUND OPENINGS IN 6" WALLS WITH 1-5/8" ROD.

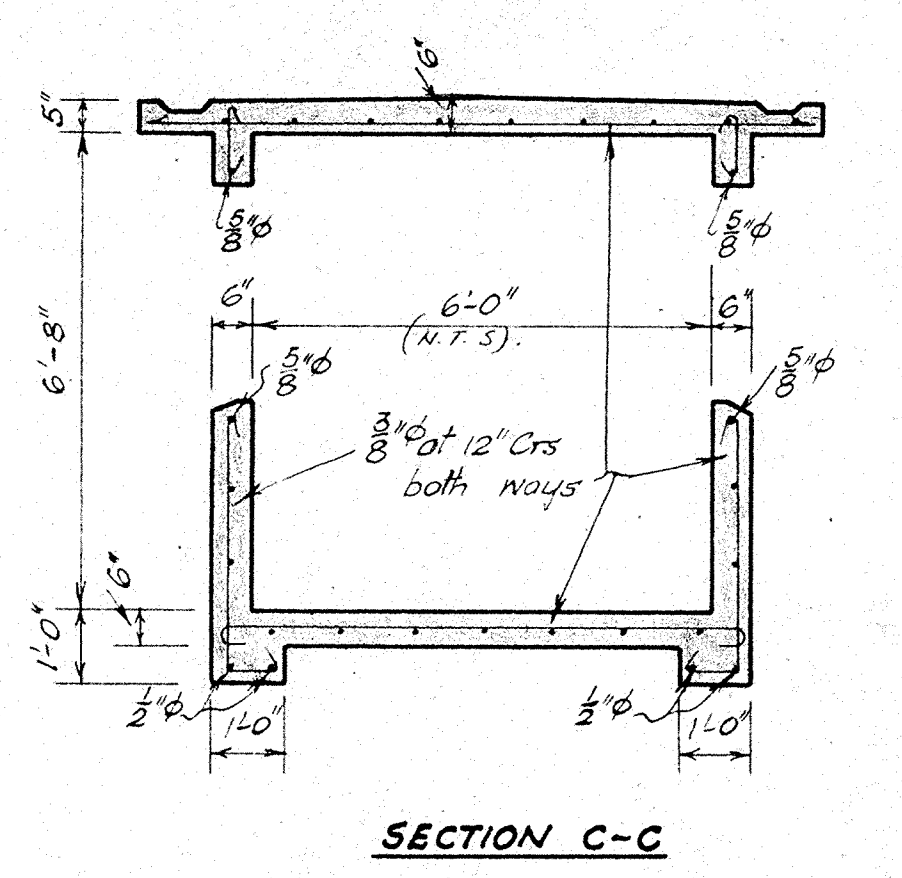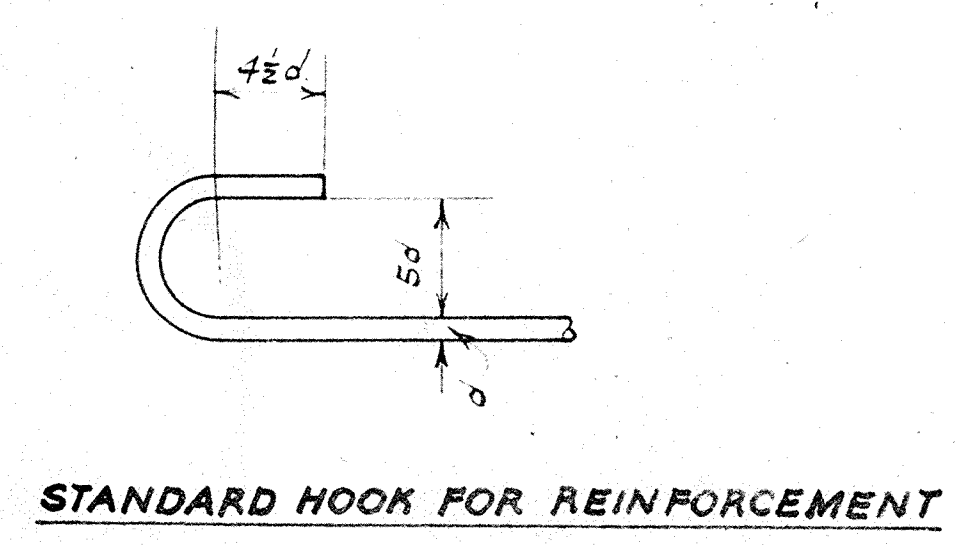


PETER HOLGATE
M.N.Z.E. M.I. STRUCT. E. (LON.)
CONSULTING BRIDGE & STRUCTURAL ENGINEER
WELLINGTON N.Z.

JOB NO 500
GRAY YOUNG MORTON & CALDER
REGISTERED ARCHITECTS
LAMBTON QUAY
WELLINGTON

CREMATORIUM CHAPEL KARORI CEMETERY
FOR THE WELLINGTON CITY COUNCIL

JOB NO 7/51/C
DATE
SHEETS
SET. S.I.

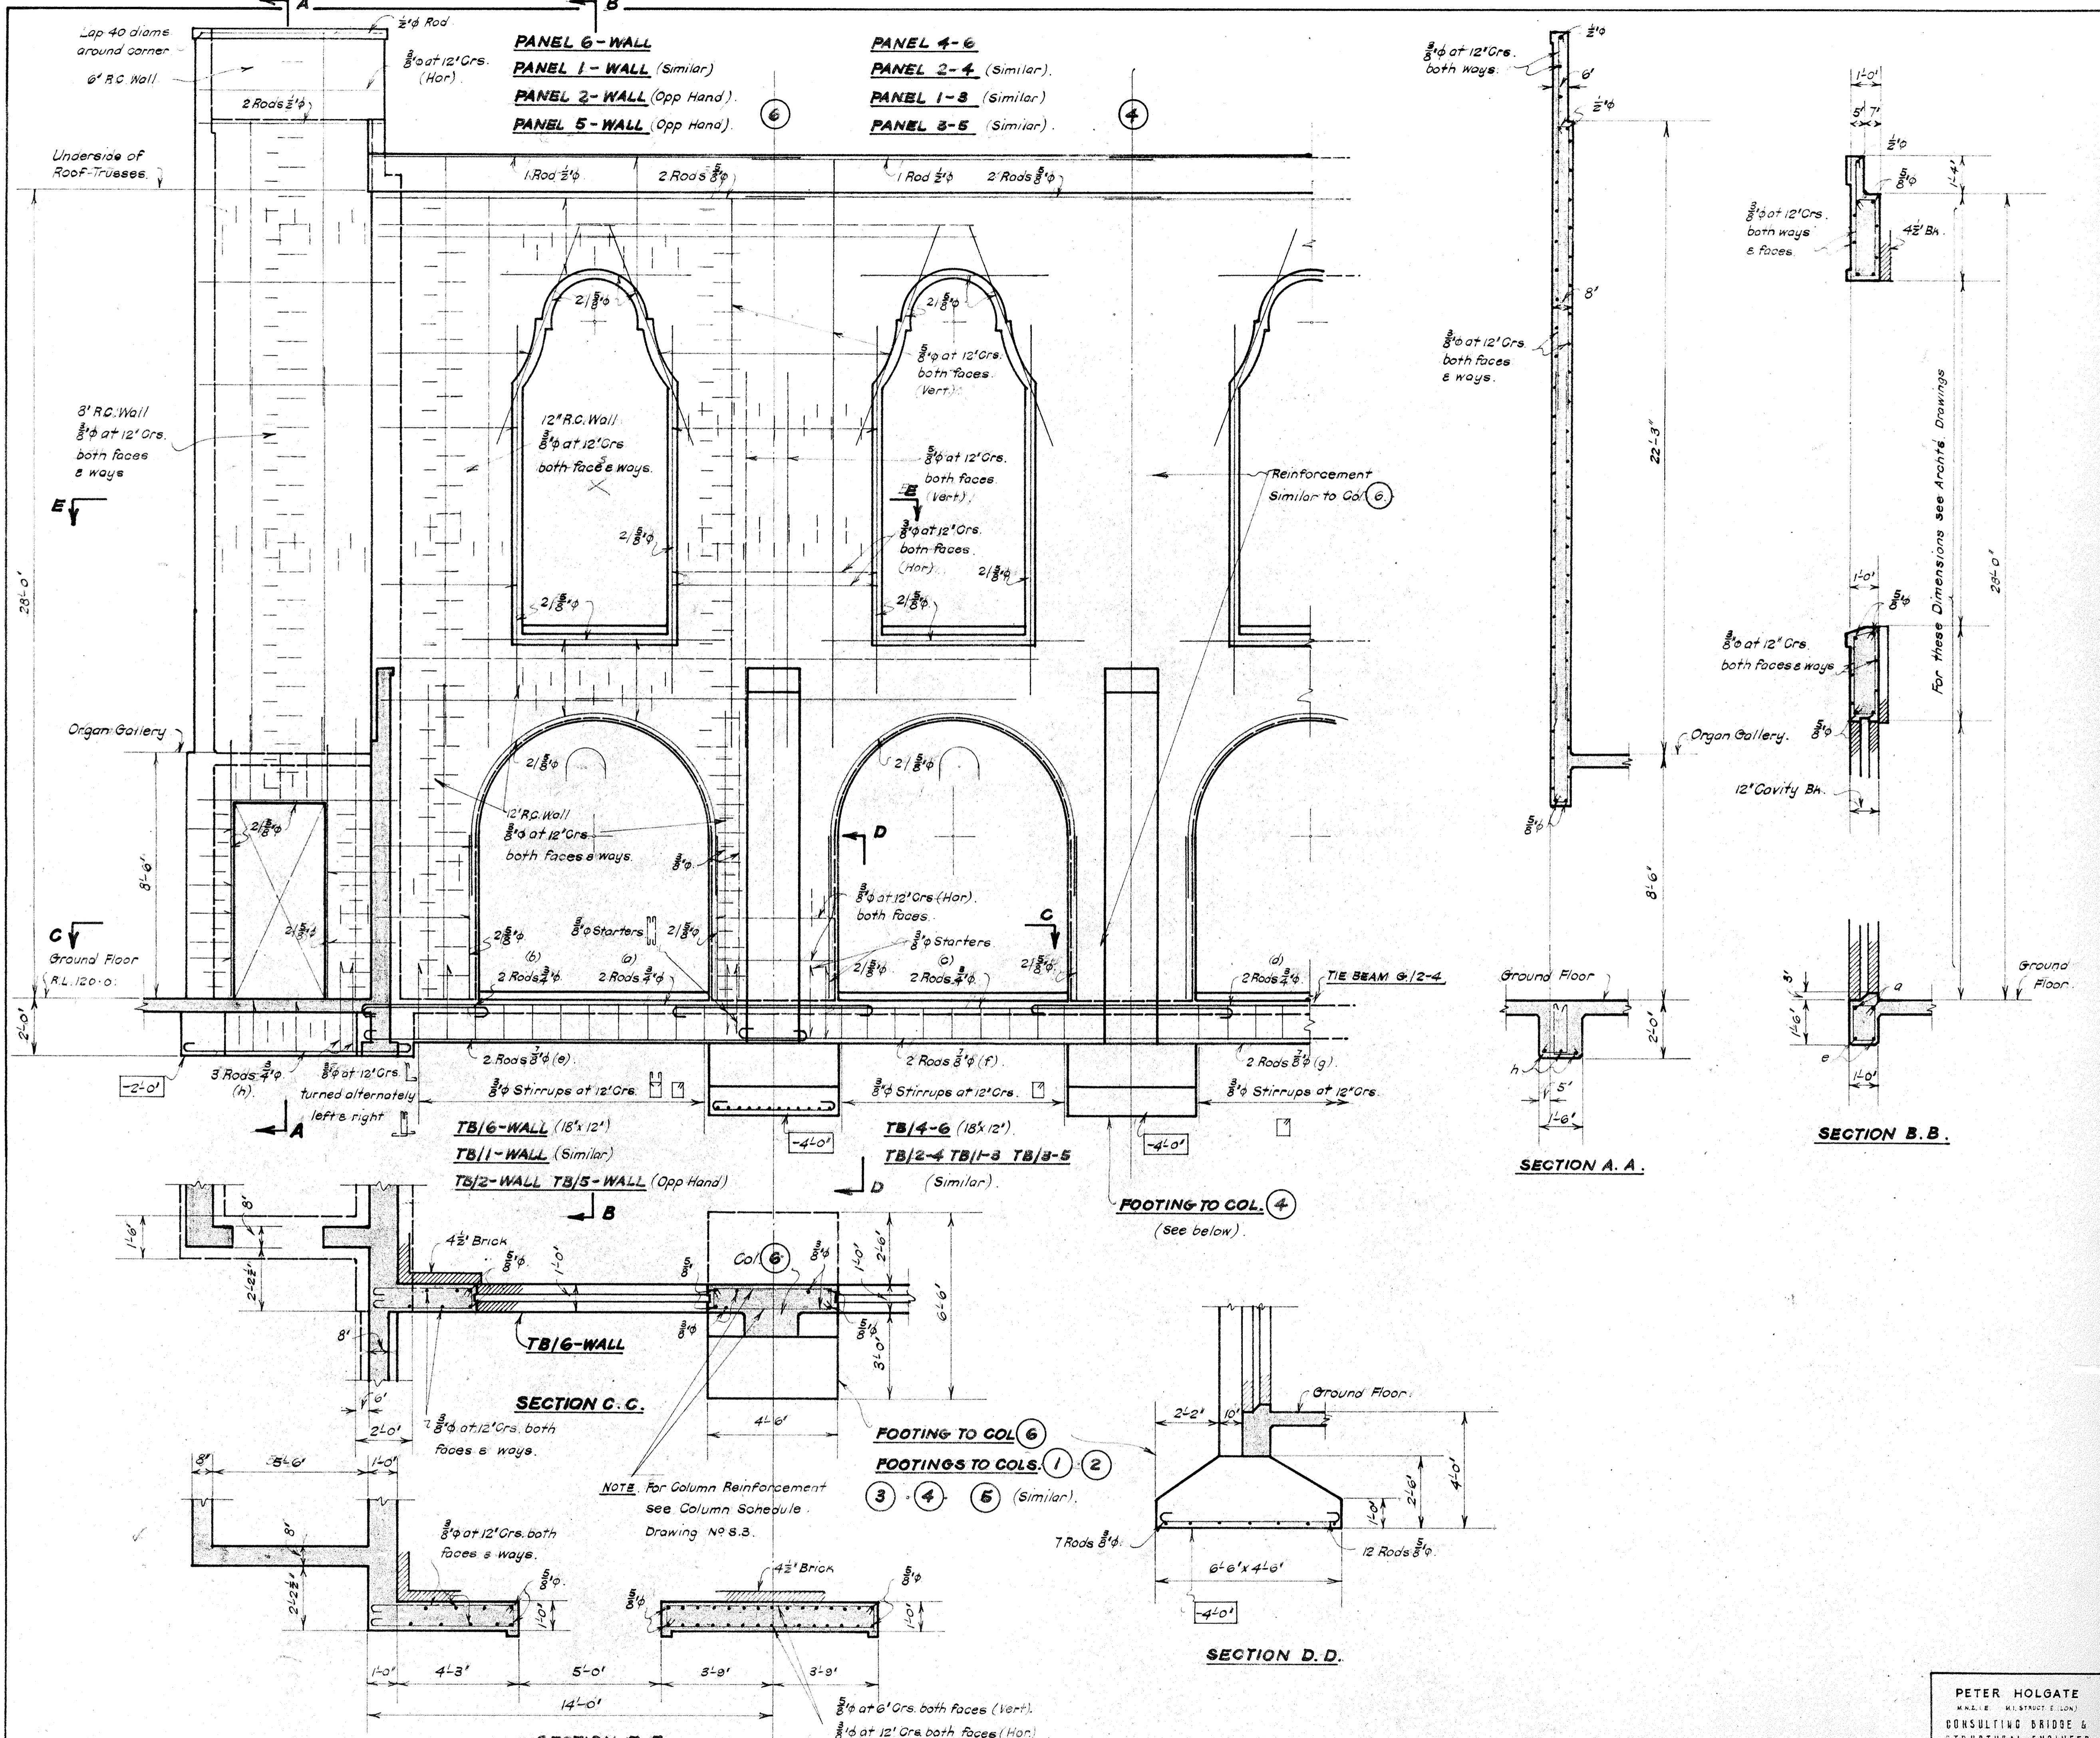


JOB NO 508
 GRAY YOUNG MORTON & CALDER
 REGISTERED ARCHITECTS
 LAMBTON QUAY
 WELLINGTON

CREMATORIUM CHAPEL KARORI CEMETERY
FOR THE WELLINGTON CITY COUNCIL

PETER HOGGATE
 M.A.S.T.R.U.C. (M.S.T.R.U.C. (LON))
 CONSULTING BRIDGE &
 STRUCTURAL ENGINEER
 WELLINGTON, N.Z.


JOB NO 7/51/C
 DATE
 SCALES: 1" = 1'-0"
 SHEETS
 SET
S.2.

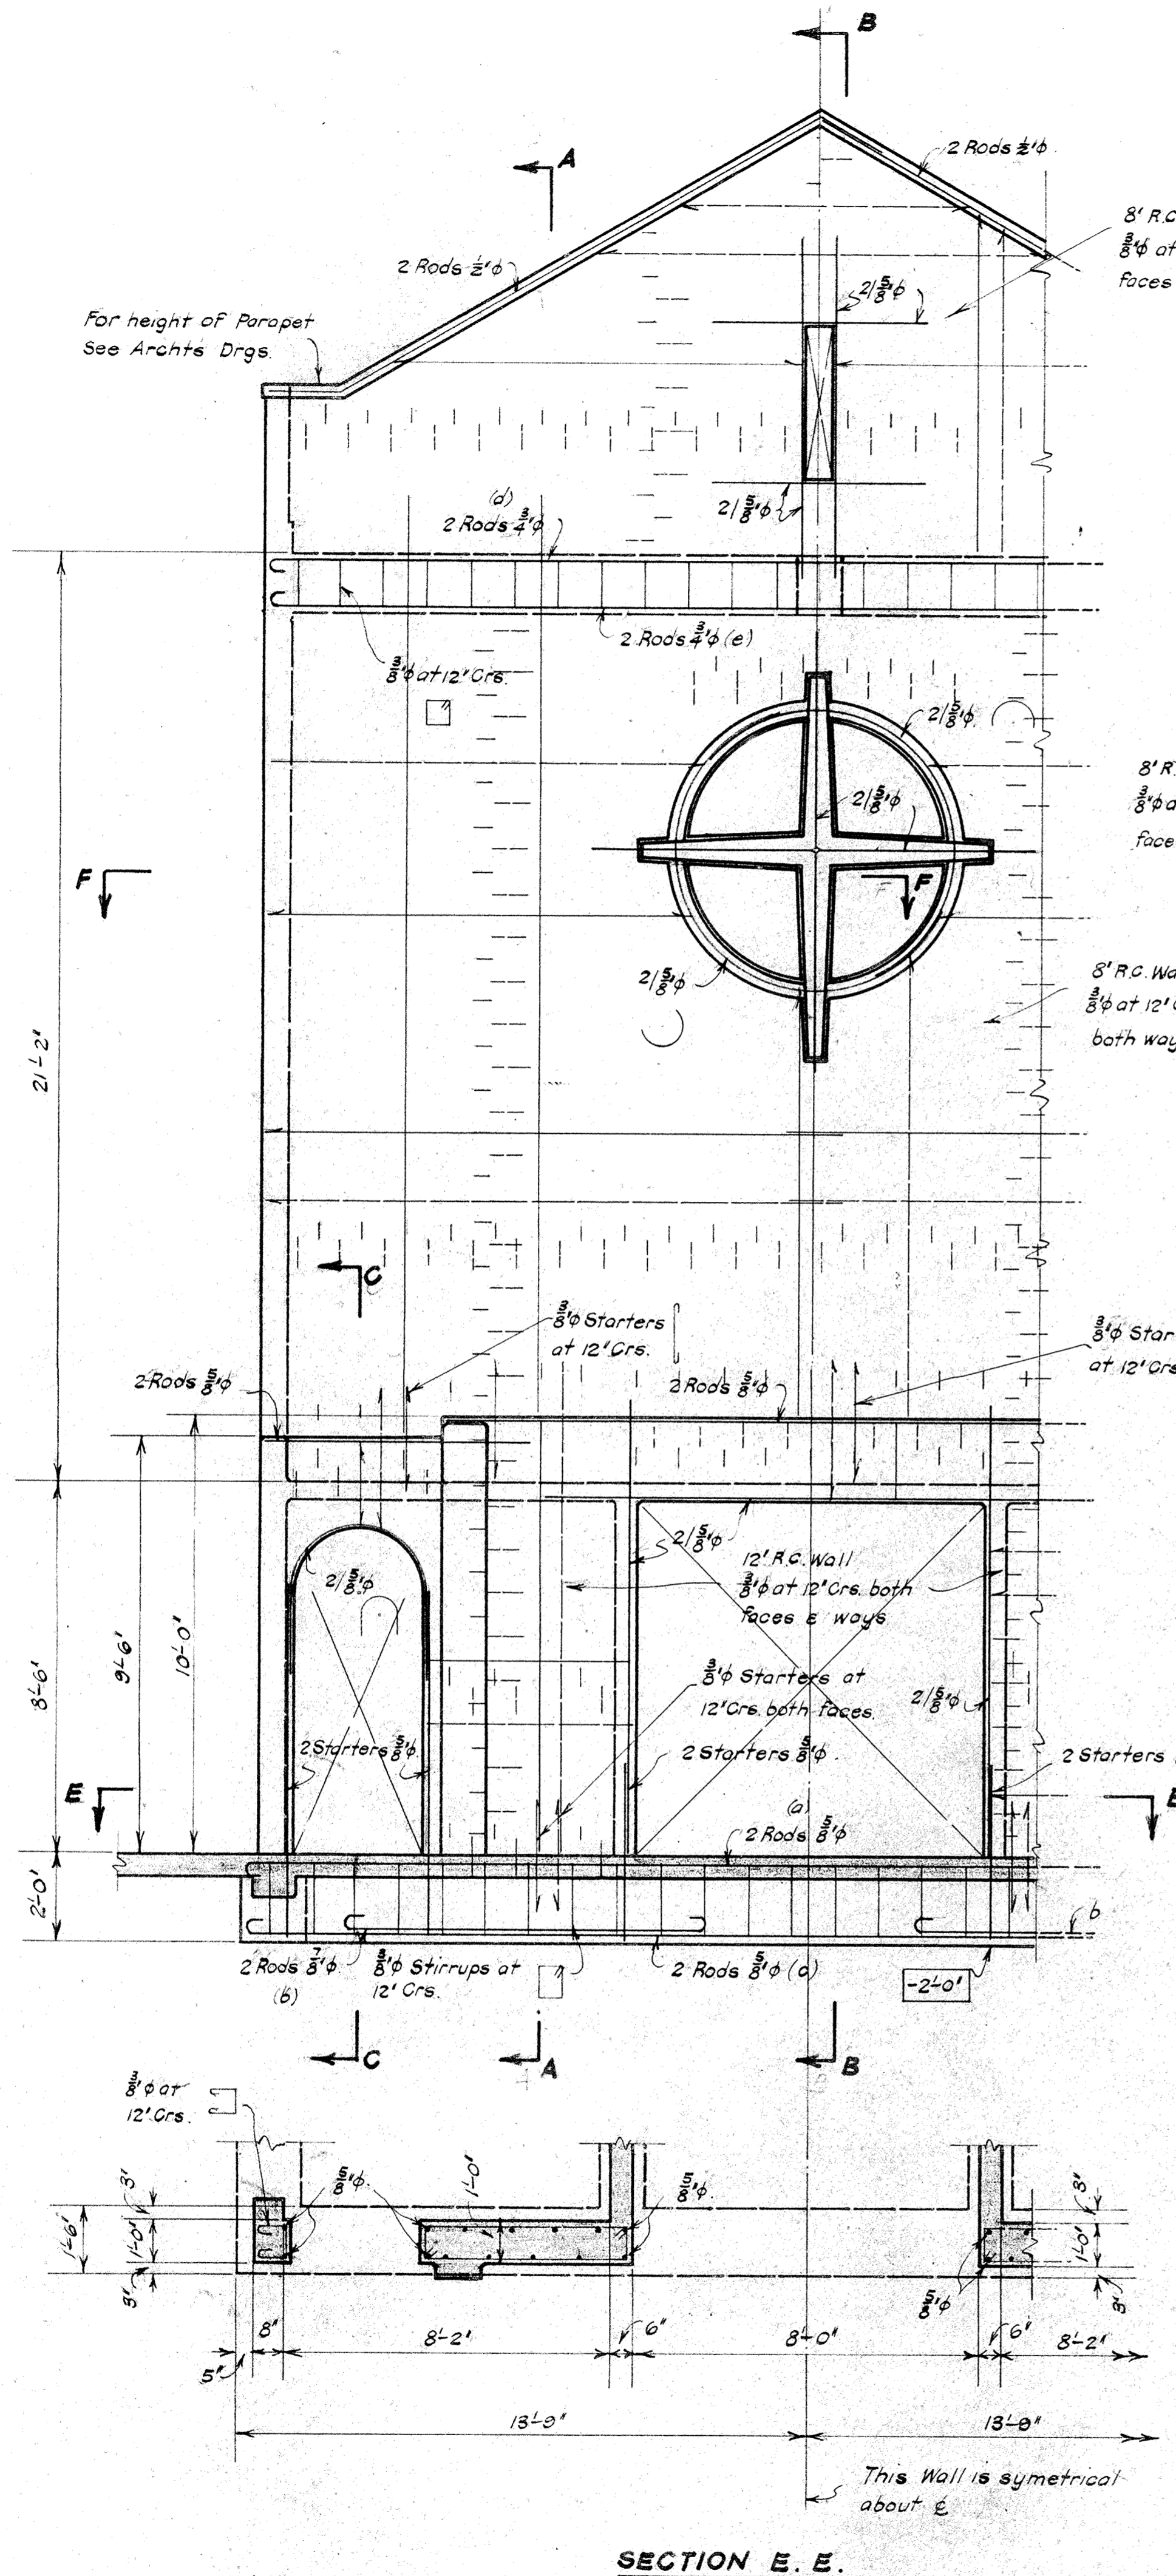


	Top	Top	Top	Top	Top
10'-6"	12 Rods $\frac{5}{8}$ " ϕ x 10'-6"	9'-10"	22' x 22'	8'-12"	8'-12"
	4'-0"	3'-0"	3'-0"	3'-0"	3'-0"
	12 Rods $\frac{5}{8}$ " ϕ x 4'-0"	8 Rods $\frac{5}{8}$ " ϕ x 4'-0"	8 Rods $\frac{5}{8}$ " ϕ x 4'-0"	12 Rods $\frac{5}{8}$ " ϕ x 4'-0"	12 Rods $\frac{5}{8}$ " ϕ x 4'-0"
	Base	Base	Base	Base	Base
COL. MARK	(1) (2) (3)	(7)	(8)	(9)	(10)
No. Reqd.	6	1	1	1	1

NOTE: Main Column Reinf. is not to be hooked.


COLUMN SCHEDULE

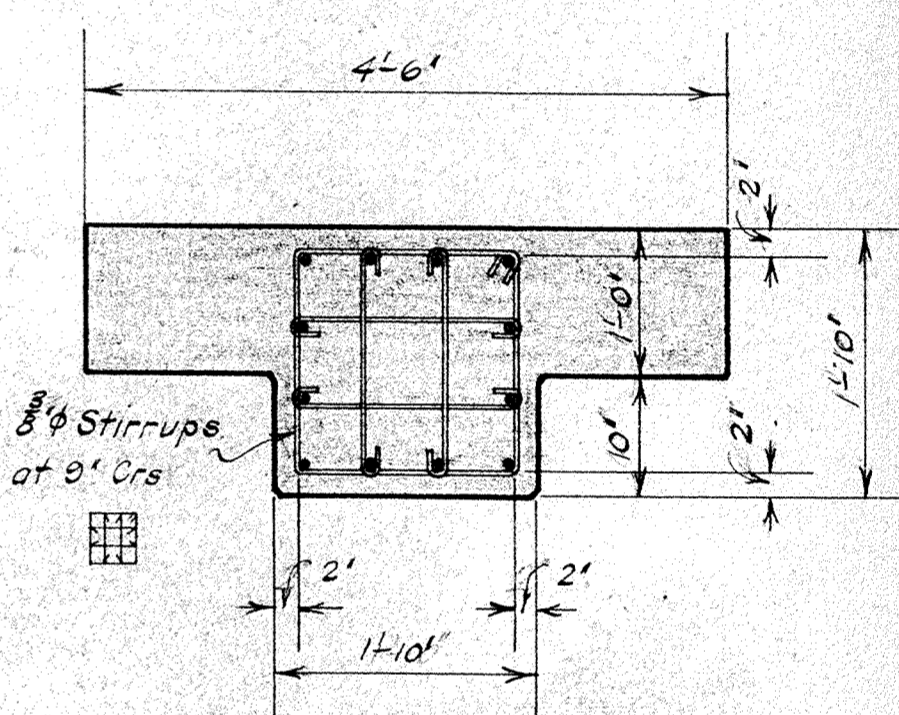

TYPICAL SECTION THROUGH COLUMNS 1, 2, 3, 4, 5 & 6

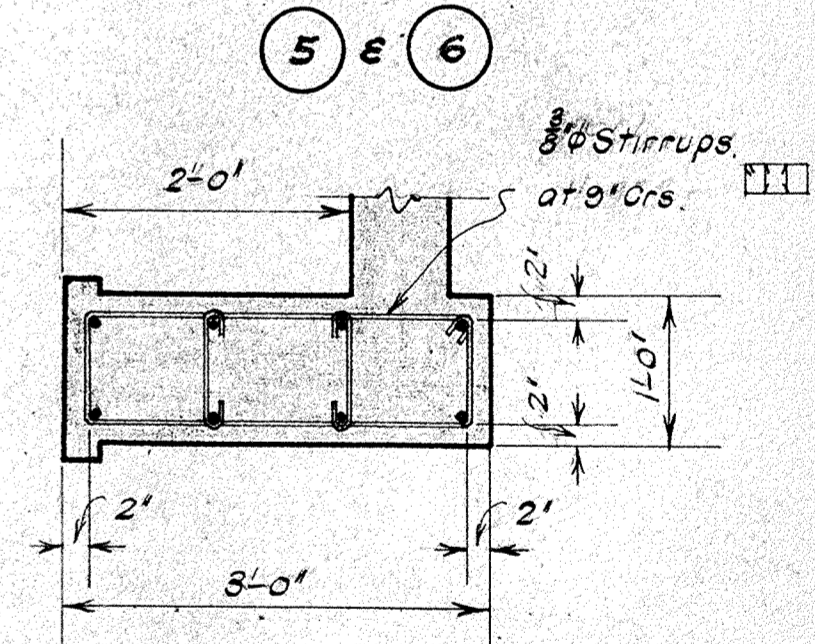

TYPICAL SECTION THROUGH COLUMNS 7 & 8

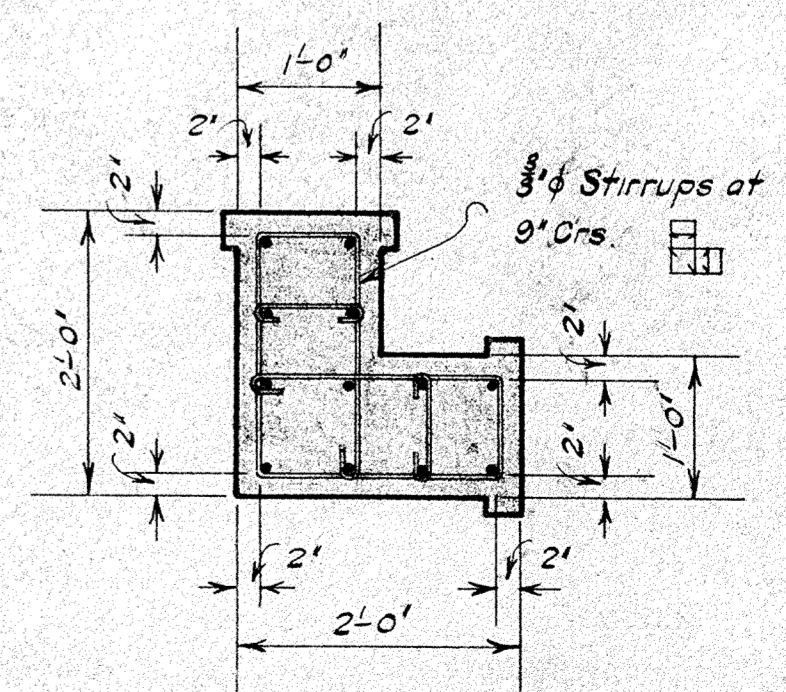

TYPICAL SECTION THROUGH COLUMNS 9 & 10





PETER HOLTGATE
M.A.S.E., M.I. STRUCT. E. (LON)
CONSULTING BRIDGE &
STRUCTURAL ENGINEER
WELLINGTON N.Z.

NOTE: FOR CONCRETE NOTES SEE DRAWING NO. 8.1

JOB NO 7/51/C.	DATE	S.3.
SCALES $\frac{1}{8}" = 1'-0"$	SHEETS	

JOB NO 506.
GRAY YOUNG MORTON & CALDER
REGISTERED ARCHITECTS
LAMBTON QUAY
WELLINGTON

**CREMATORIUM CHAPEL KARORI CEMETERY
FOR THE WELLINGTON CITY COUNCIL**

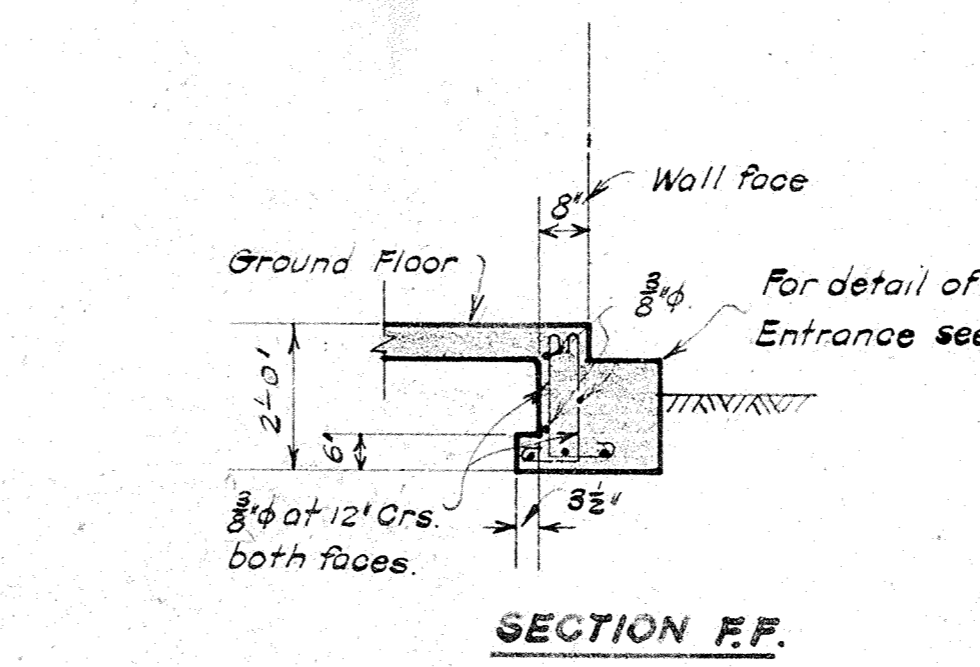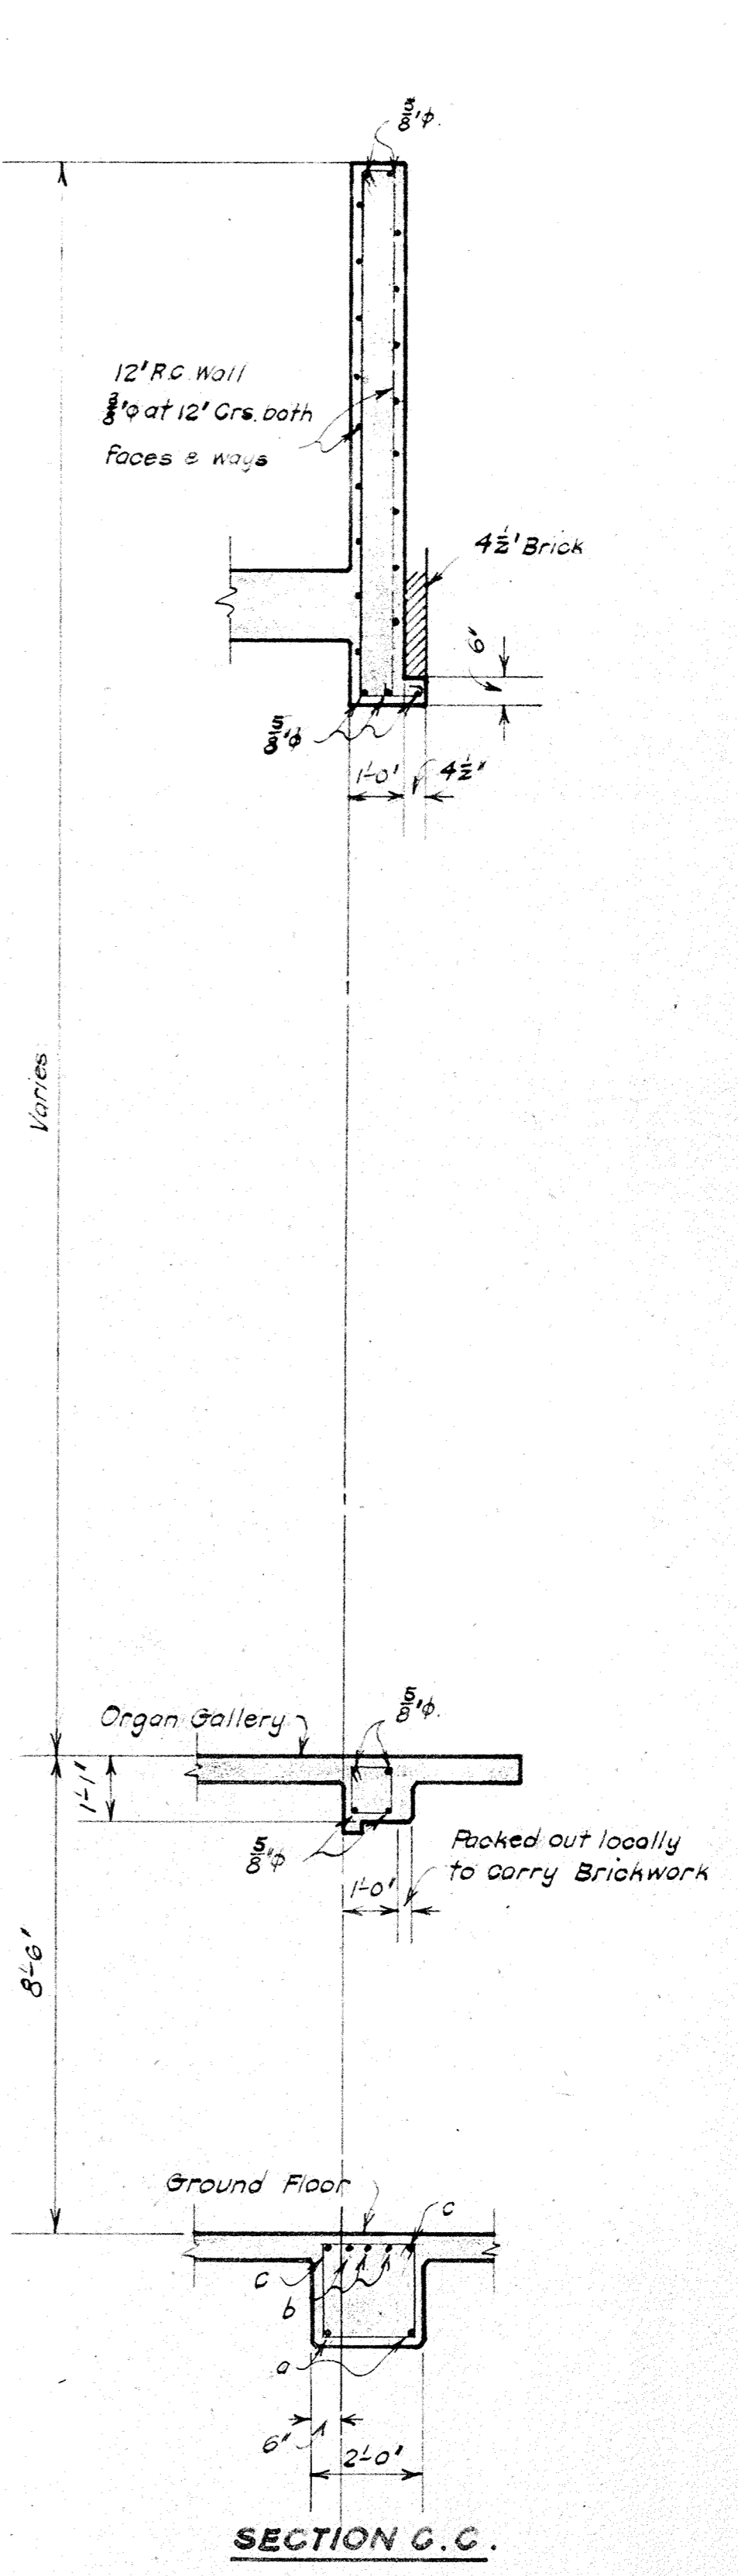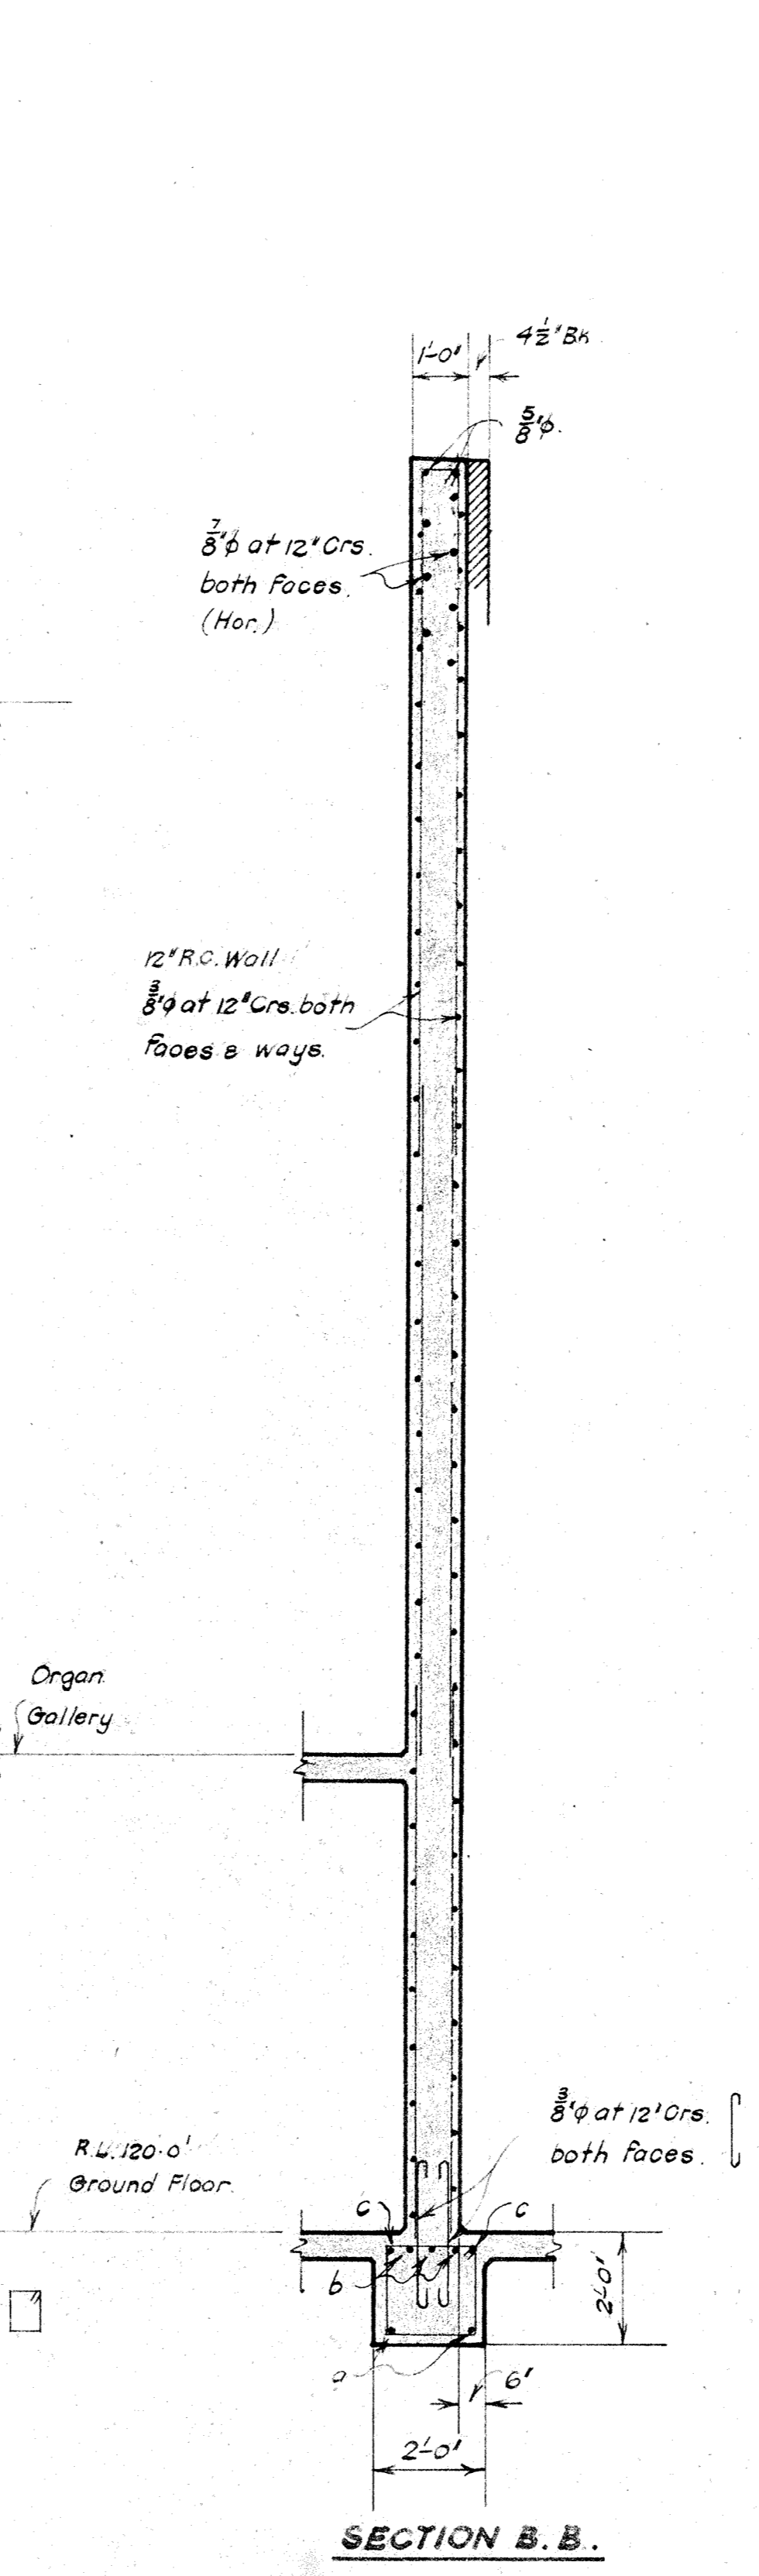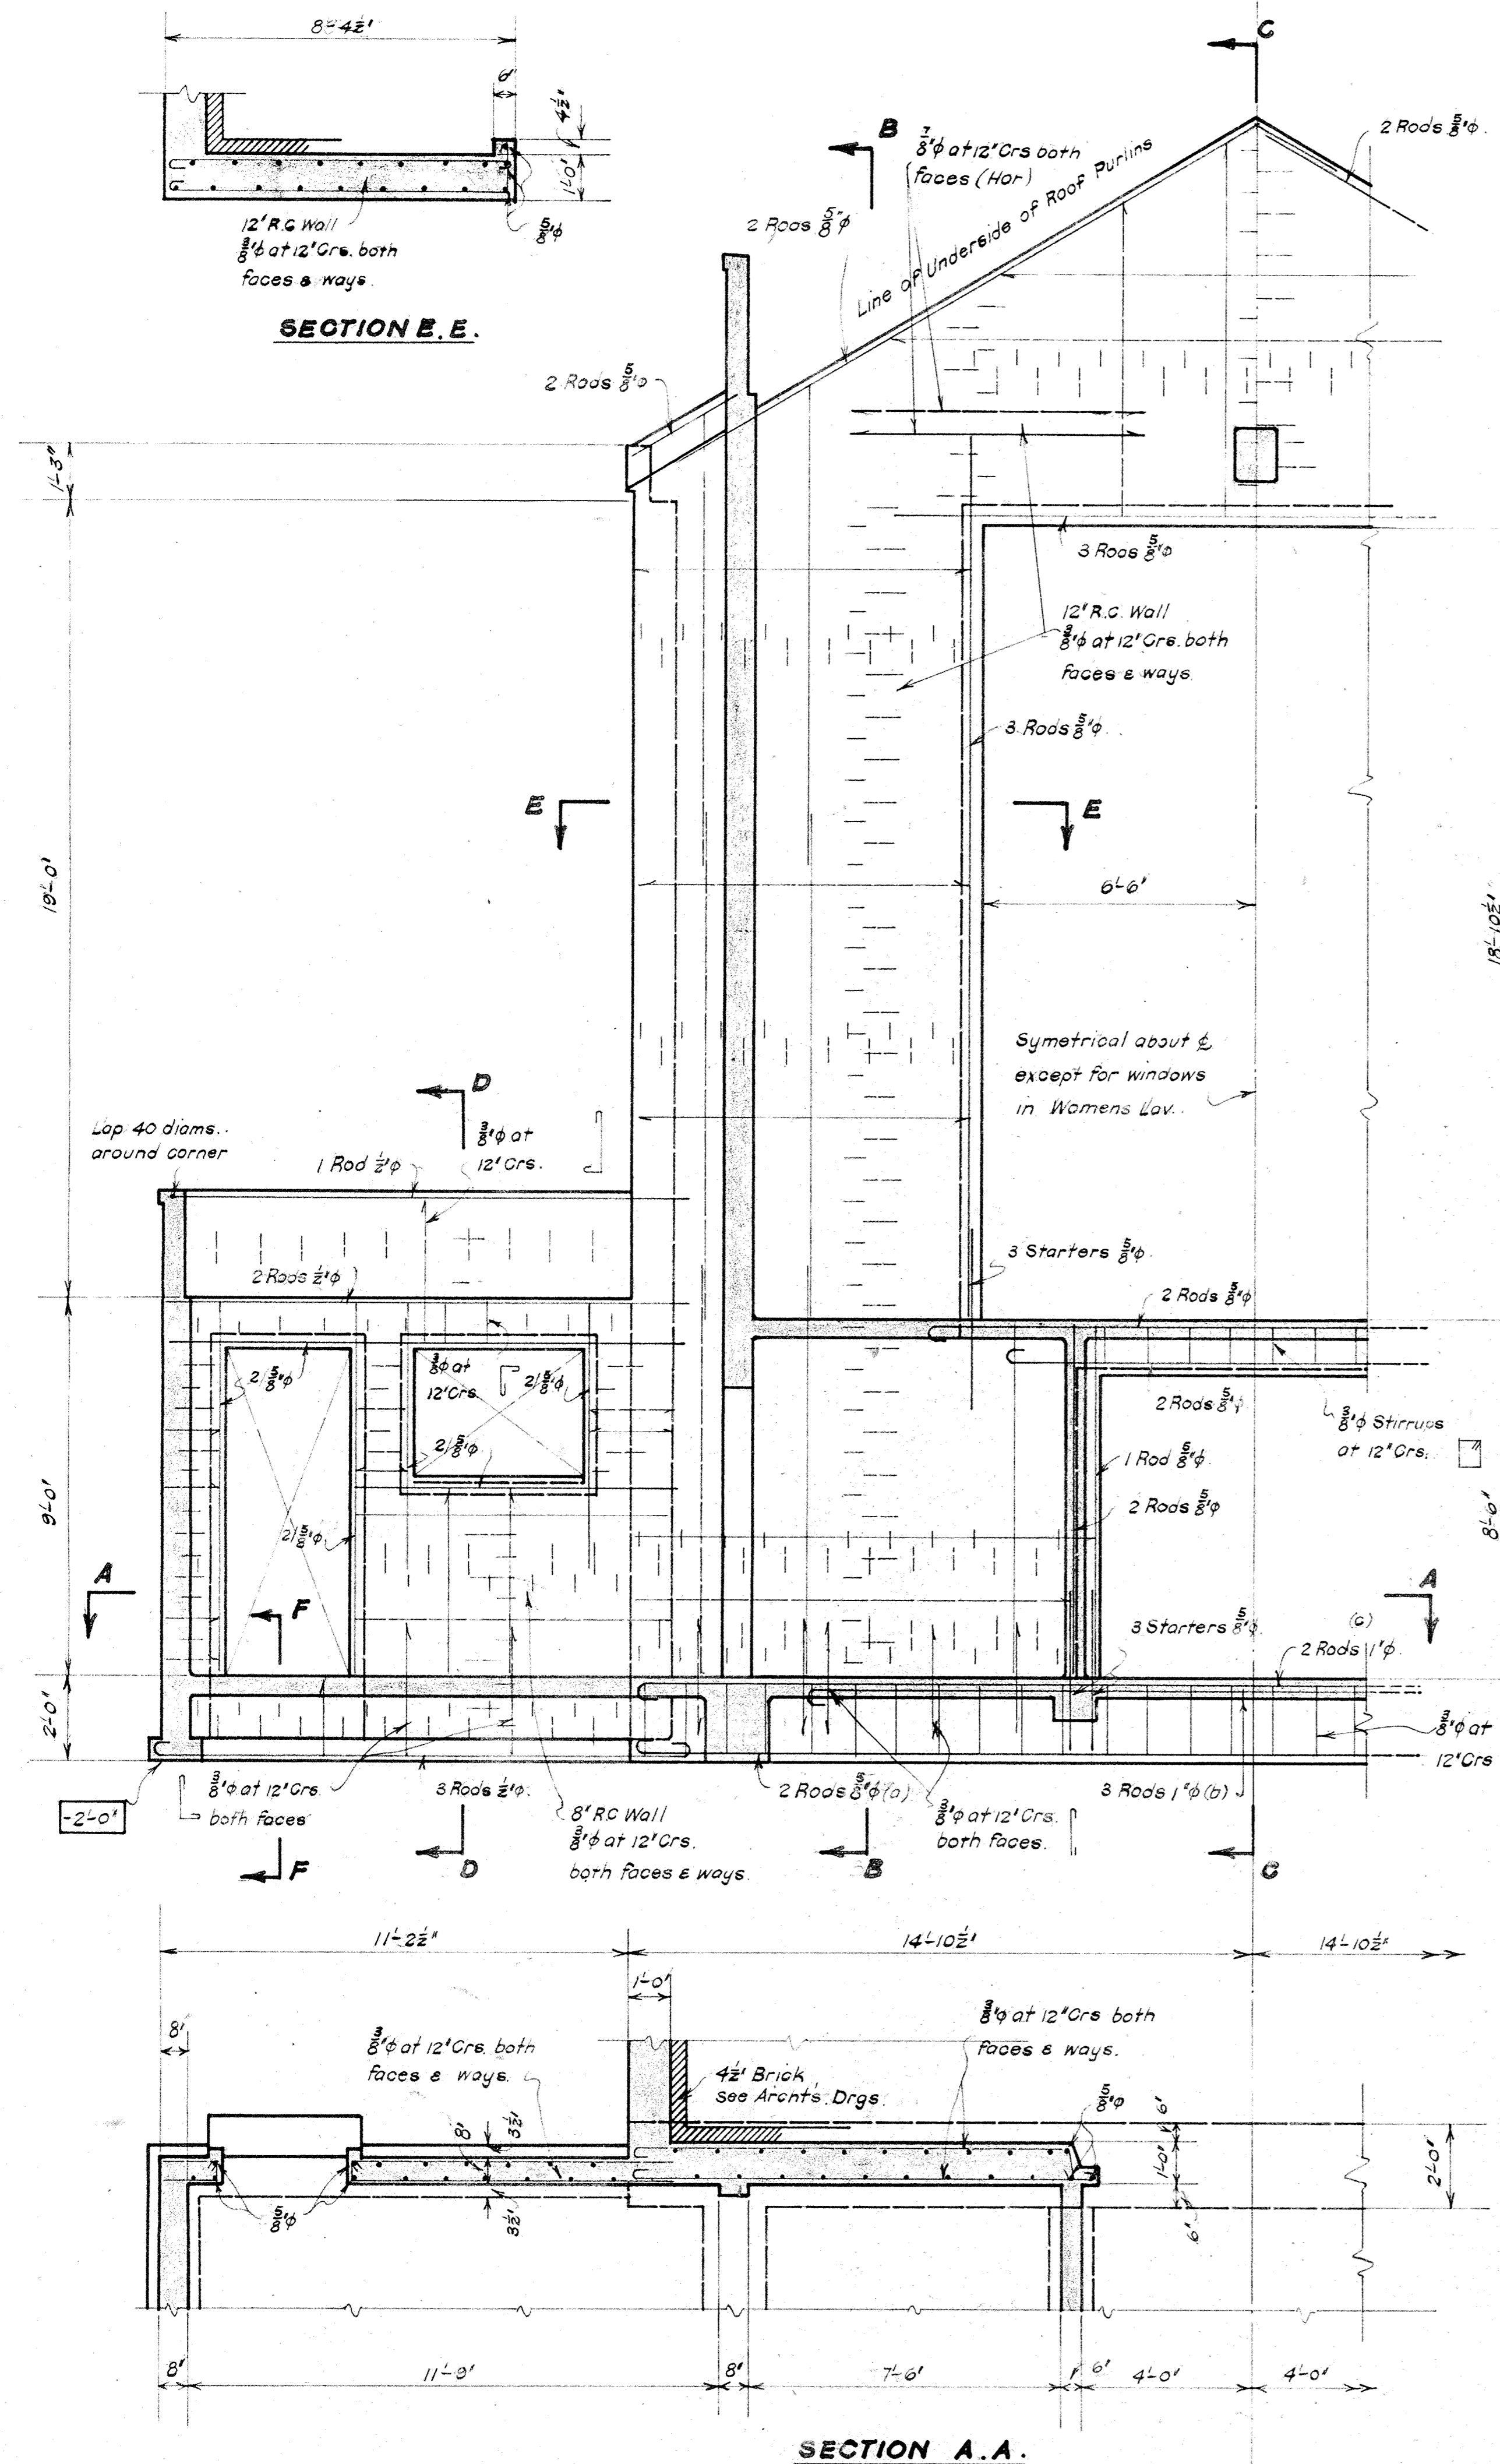


JOB NO 506
 GRAY YOUNG MORTON & CALDER
 REGISTERED ARCHITECTS
 LAMBTON QUAY
 WELLINGTON

CREMATORIUM CHAPEL KARORI CEMETERY
 FOR THE WELLINGTON CITY COUNCIL

PETER HOLGATE
 M.A.S.T.C.E. (M. STRUCT. & CIVIL)
 CONSULTING BRIDGE &
 STRUCTURAL ENGINEER
 WELLINGTON N.Z.

NOTE: FOR CONCRETE NOTES SEE DRAWING NOS. 1.

JOB NO 7 / 51 / C	DATE	S.4.
SCALES 1/8" = 1'-0"	SHEETS	
	SET	

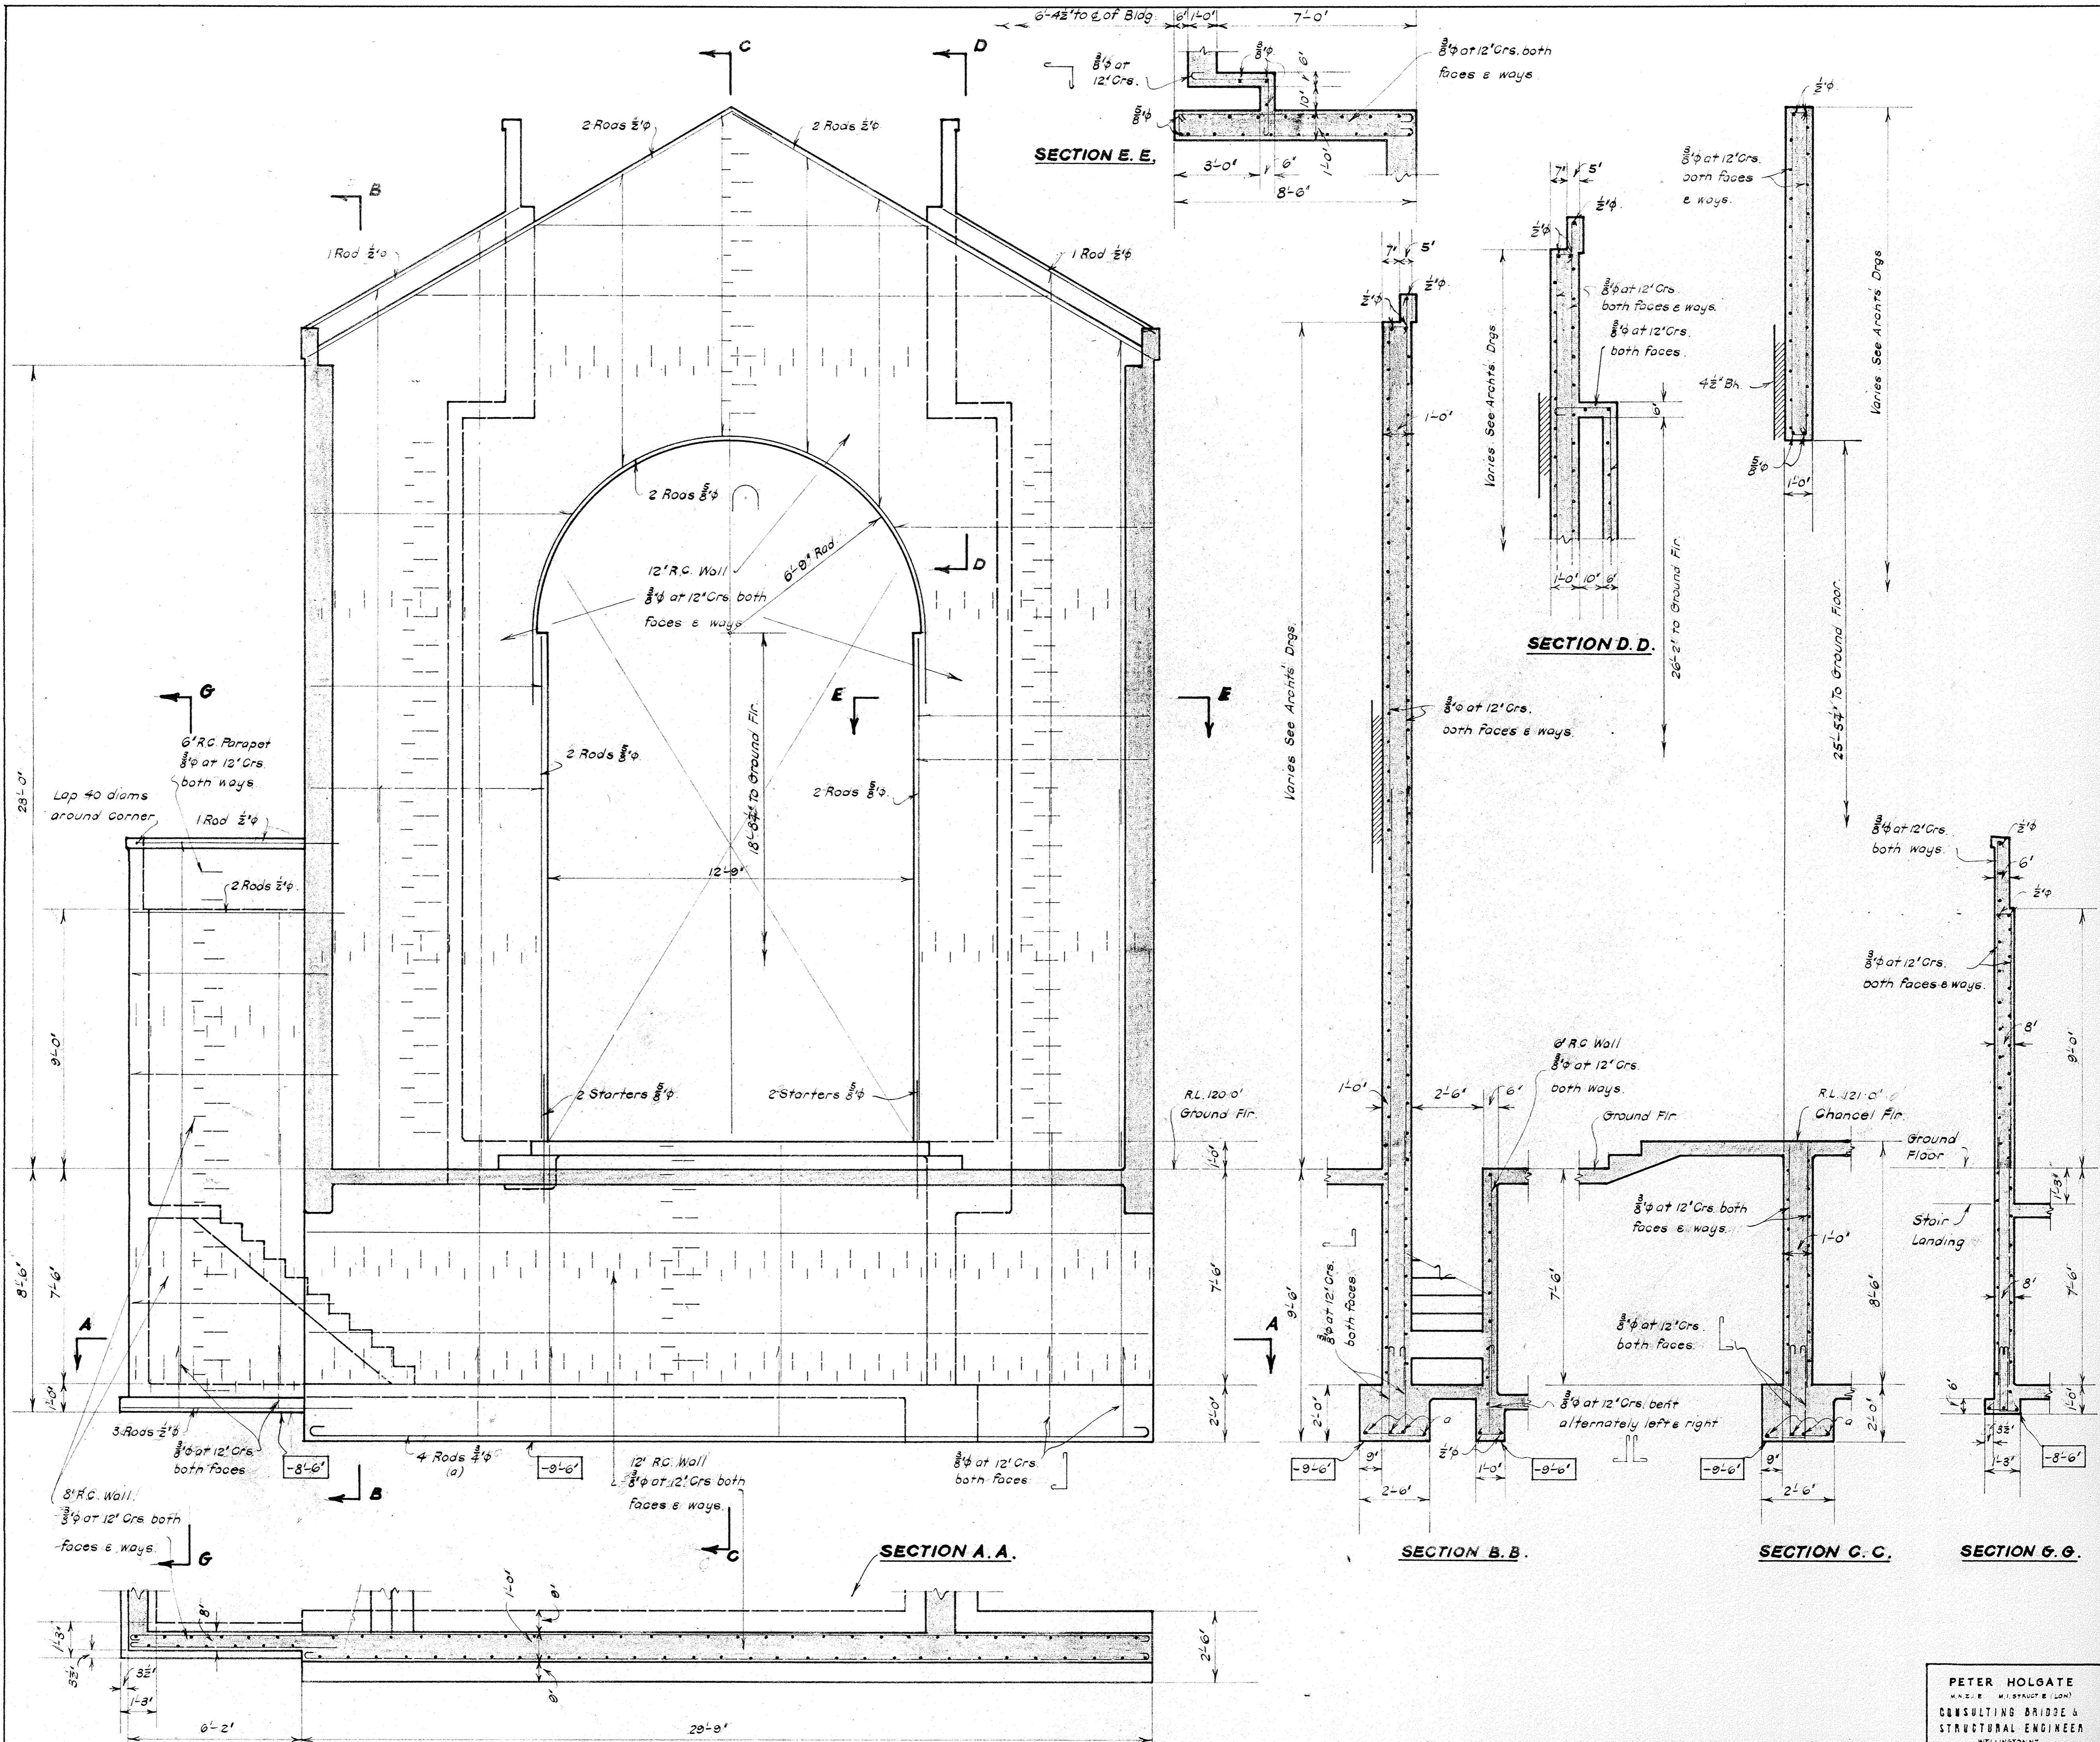





JOB NO 506
 GRAY YOUNG MORTON & CALDER
 REGISTERED ARCHITECTS
 LAMBTON QUAY
 WELLINGTON.

**CREMATORIUM CHAPEL KARORI CEMETERY
 FOR THE WELLINGTON CITY COUNCIL**

NOTE: FOR CONCRETE NOTES SEE DRAWING NO 51.

JOB NO 7/51/C	DATE	SHEETS		SET
SCALES 3/8" = 1'-0"				S.5.

PETER HOLGATE
 M.A.S.T.E. (M.I. STRUCT. & CIVIL)
 CONSULTING BRIDGE &
 STRUCTURAL ENGINEER
 WELLINGTON, N.Z.

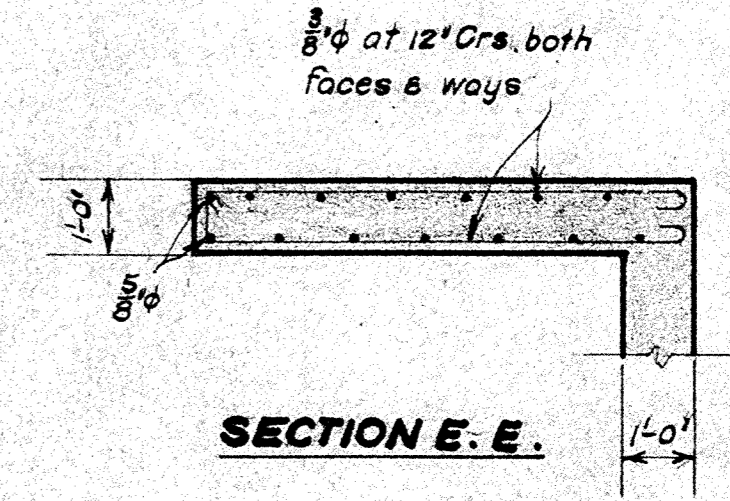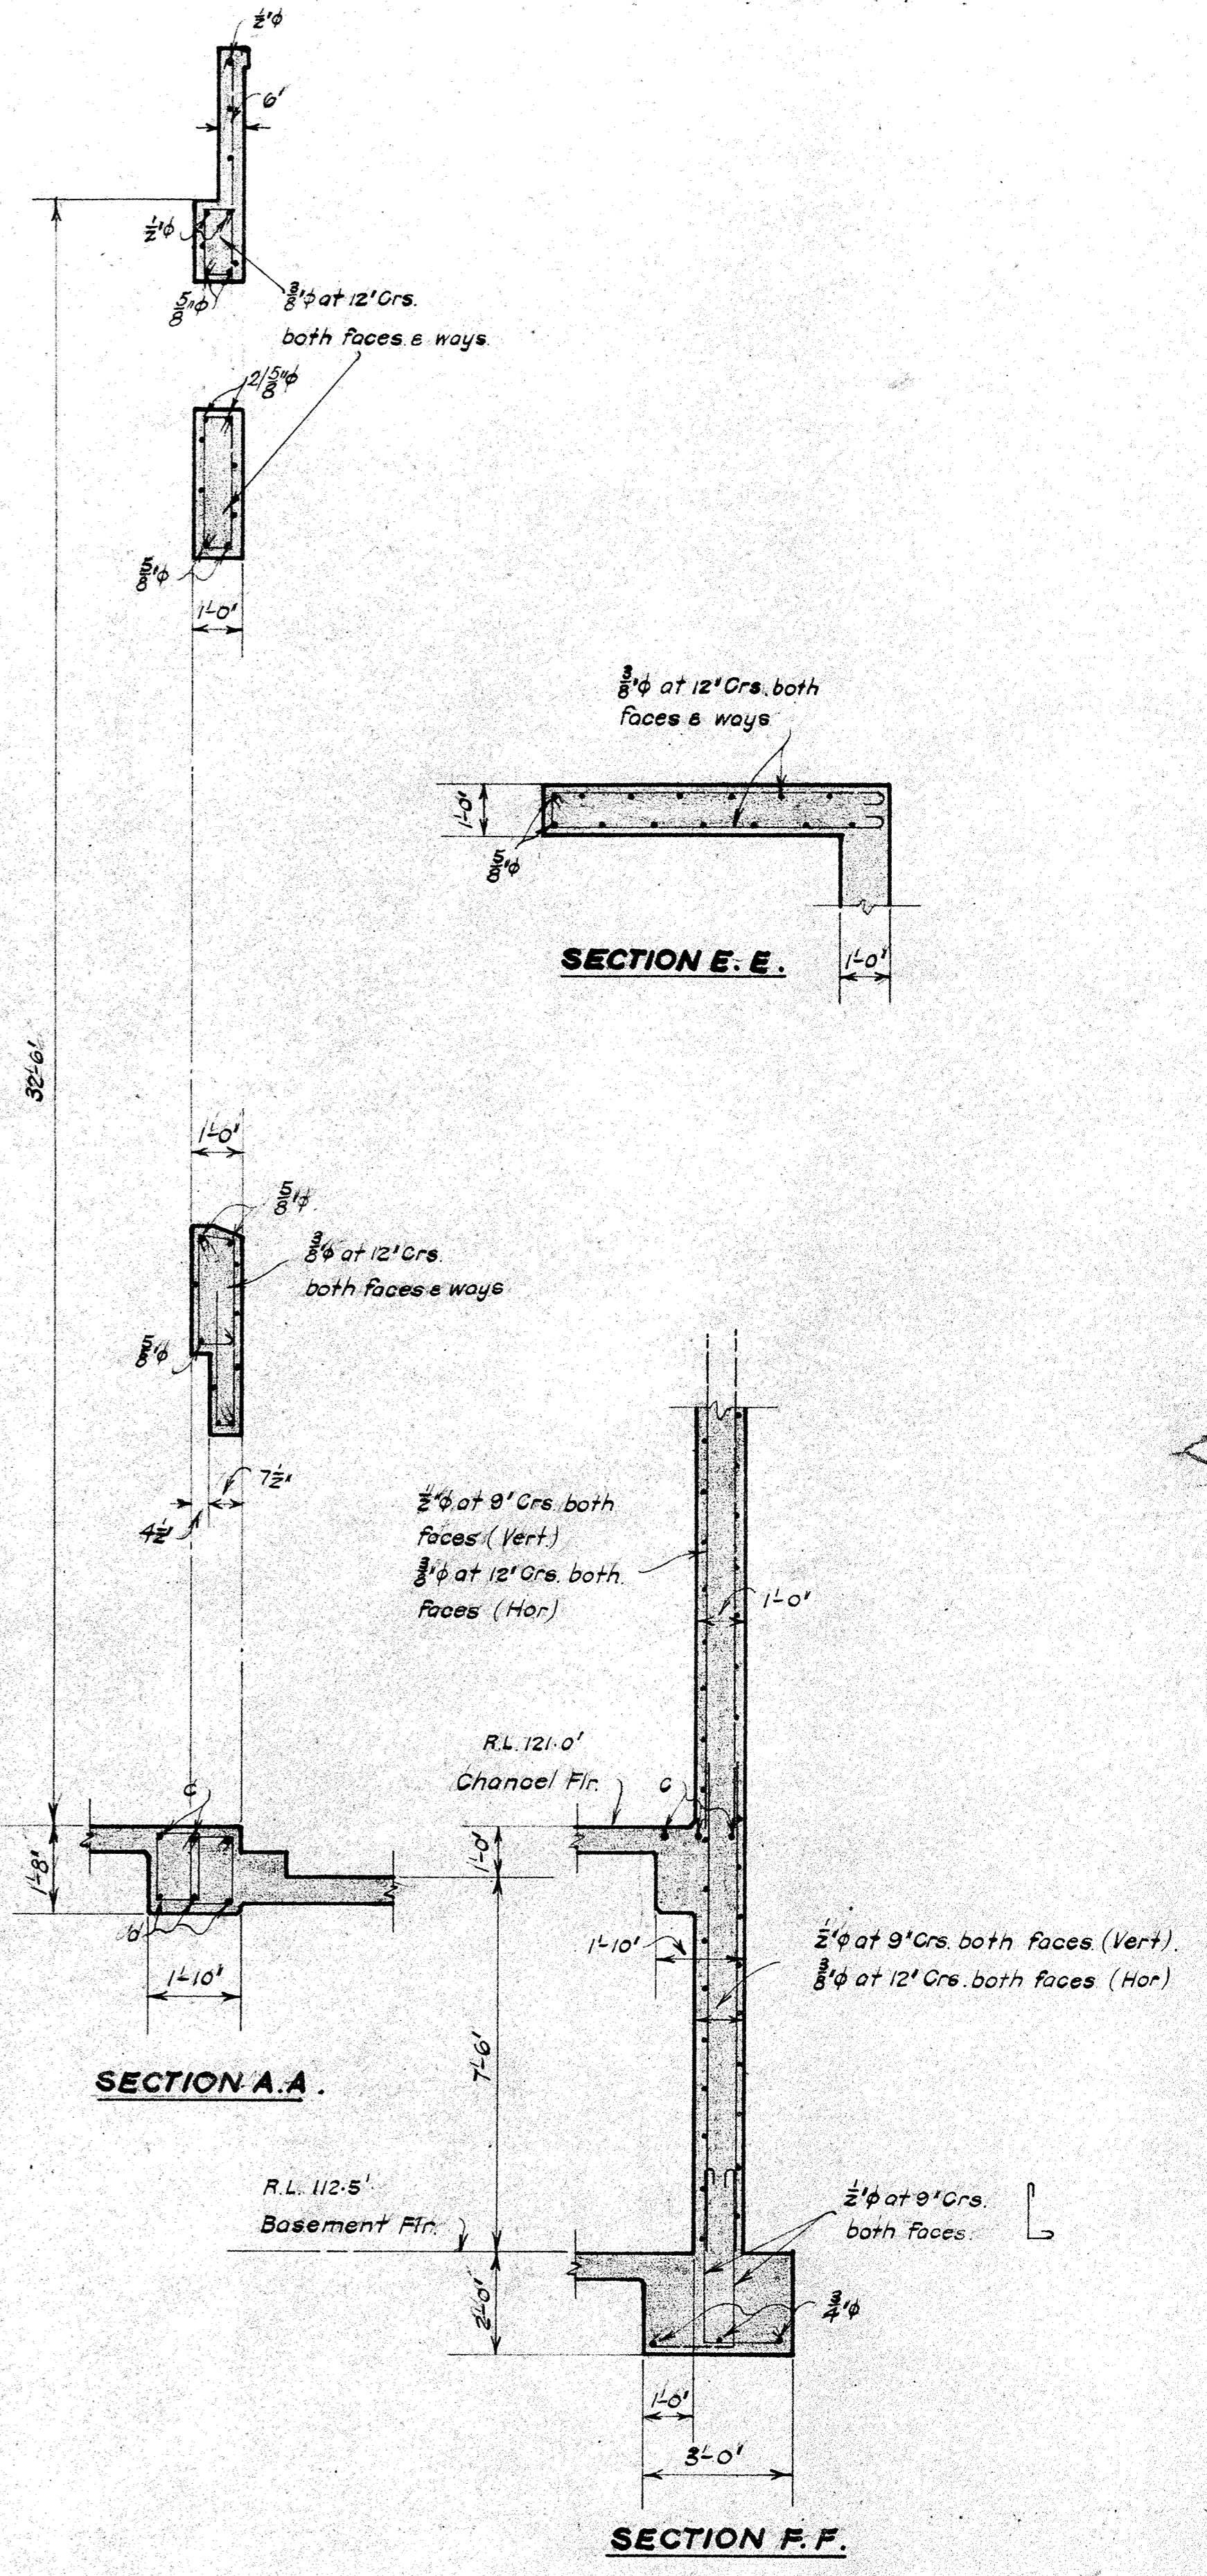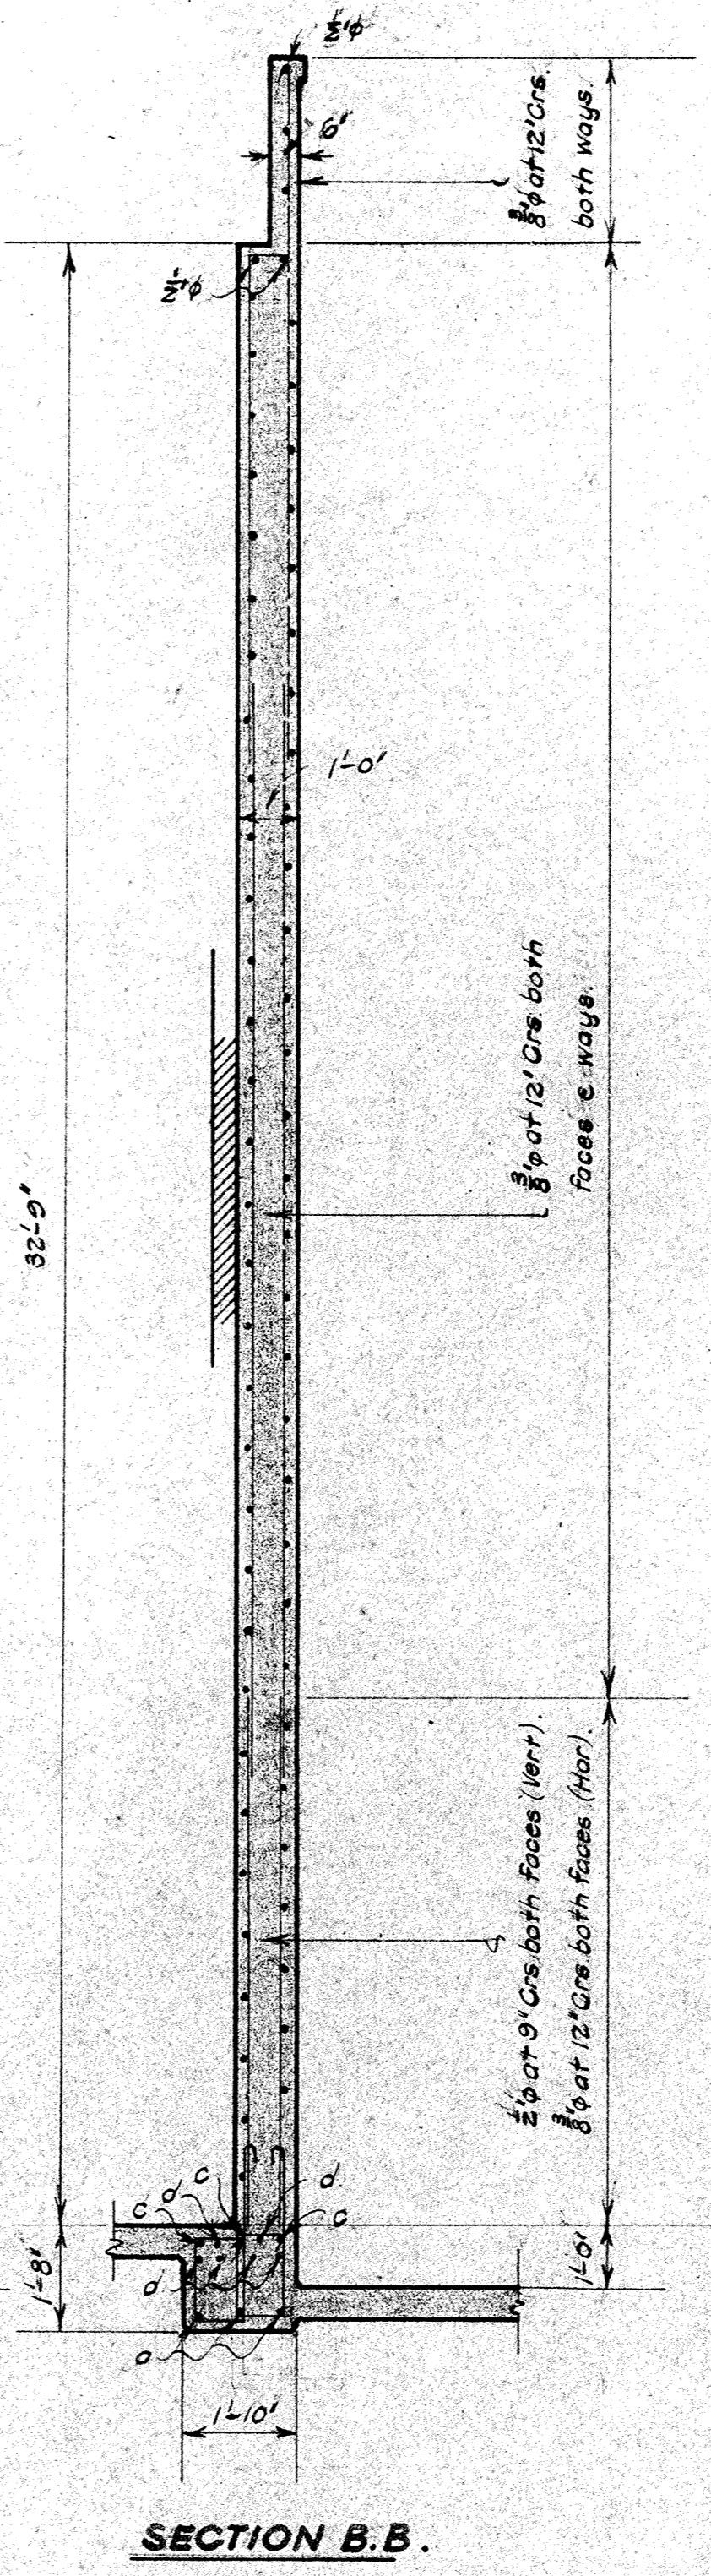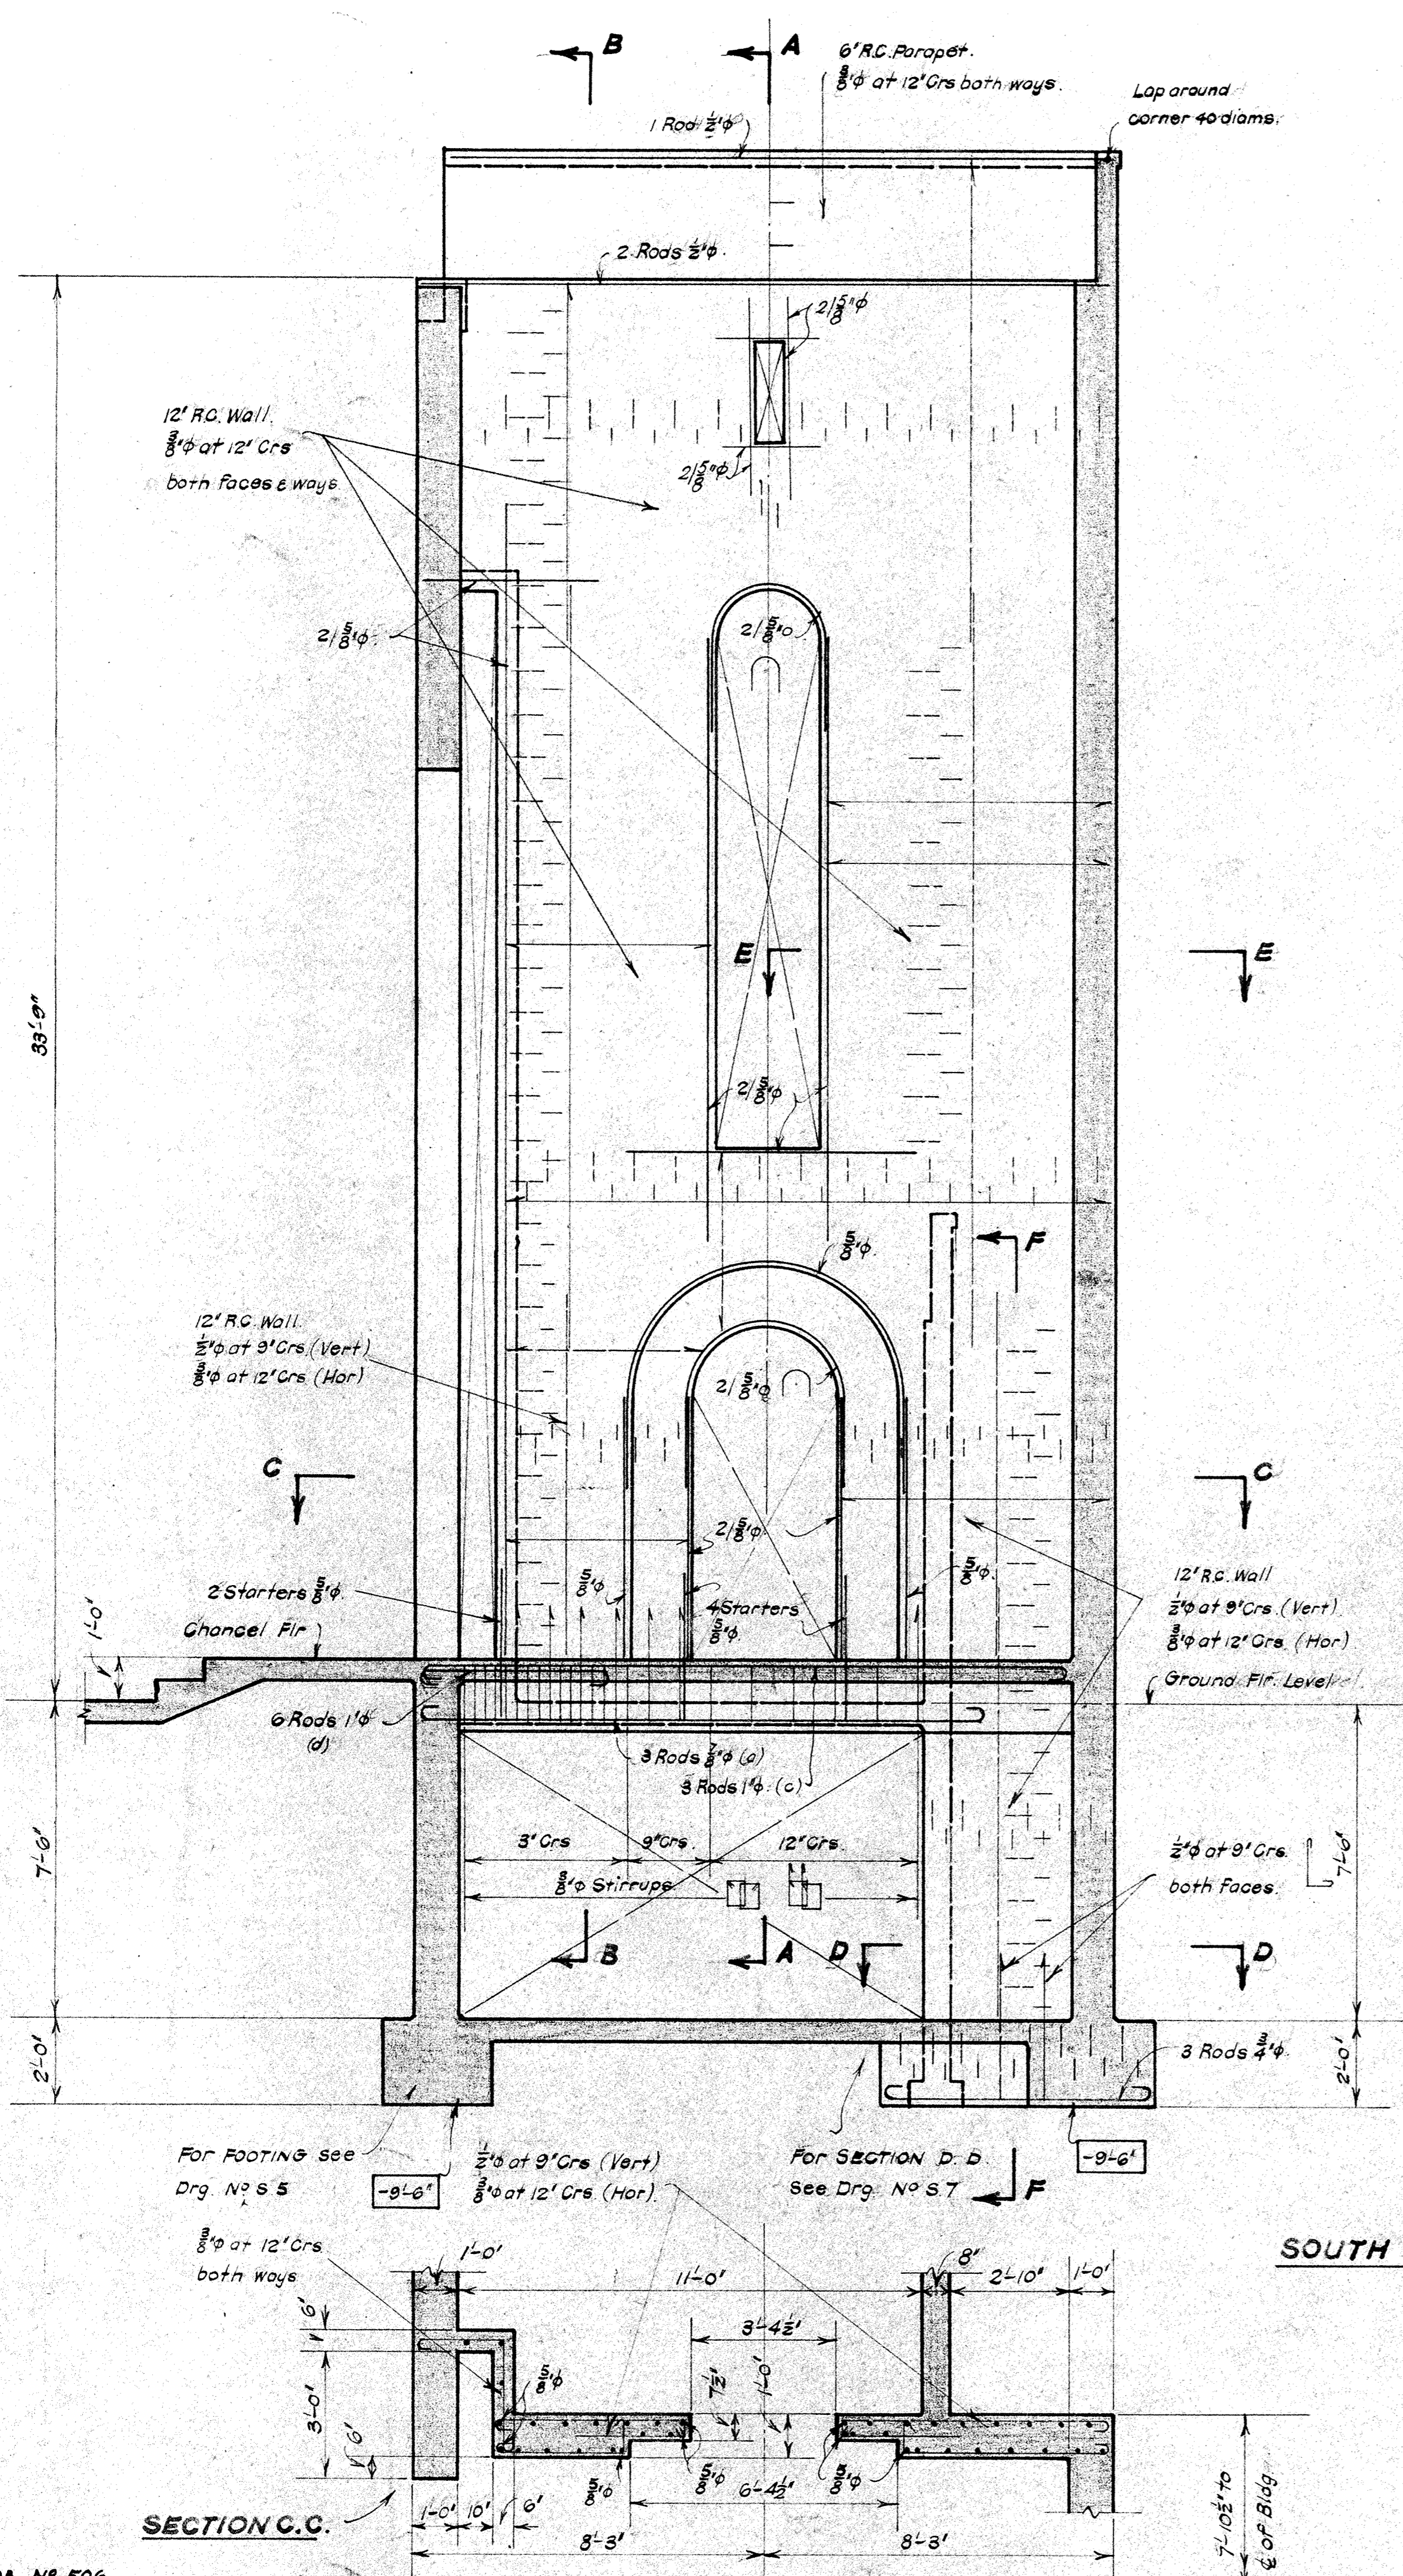


SOUTH WALL OF CHANCEL.

PETER HOLGATE
 M. E. I. B. (N.Z. STUCT. E. (LON))
 CONSULTING BRIDGE &
 STRUCTURAL ENGINEER
 WELLINGTON N.Z.

JOB NO 506.
 GRAY YOUNG MORTON & CALDER
 REGISTERED ARCHITECTS
 LAMBTON QUAY
 WELLINGTON

**CREMATORIUM CHAPEL KARORI CEMETERY
 FOR THE WELLINGTON CITY COUNCIL**

NOTE: FOR CONCRETE NOTES SEE DRAWING NO 61		DATE	SET
JOB NO 7/51/C.	DATE	SHEETS	SET
SCALES 3/8" = 1'-0"			S.6.

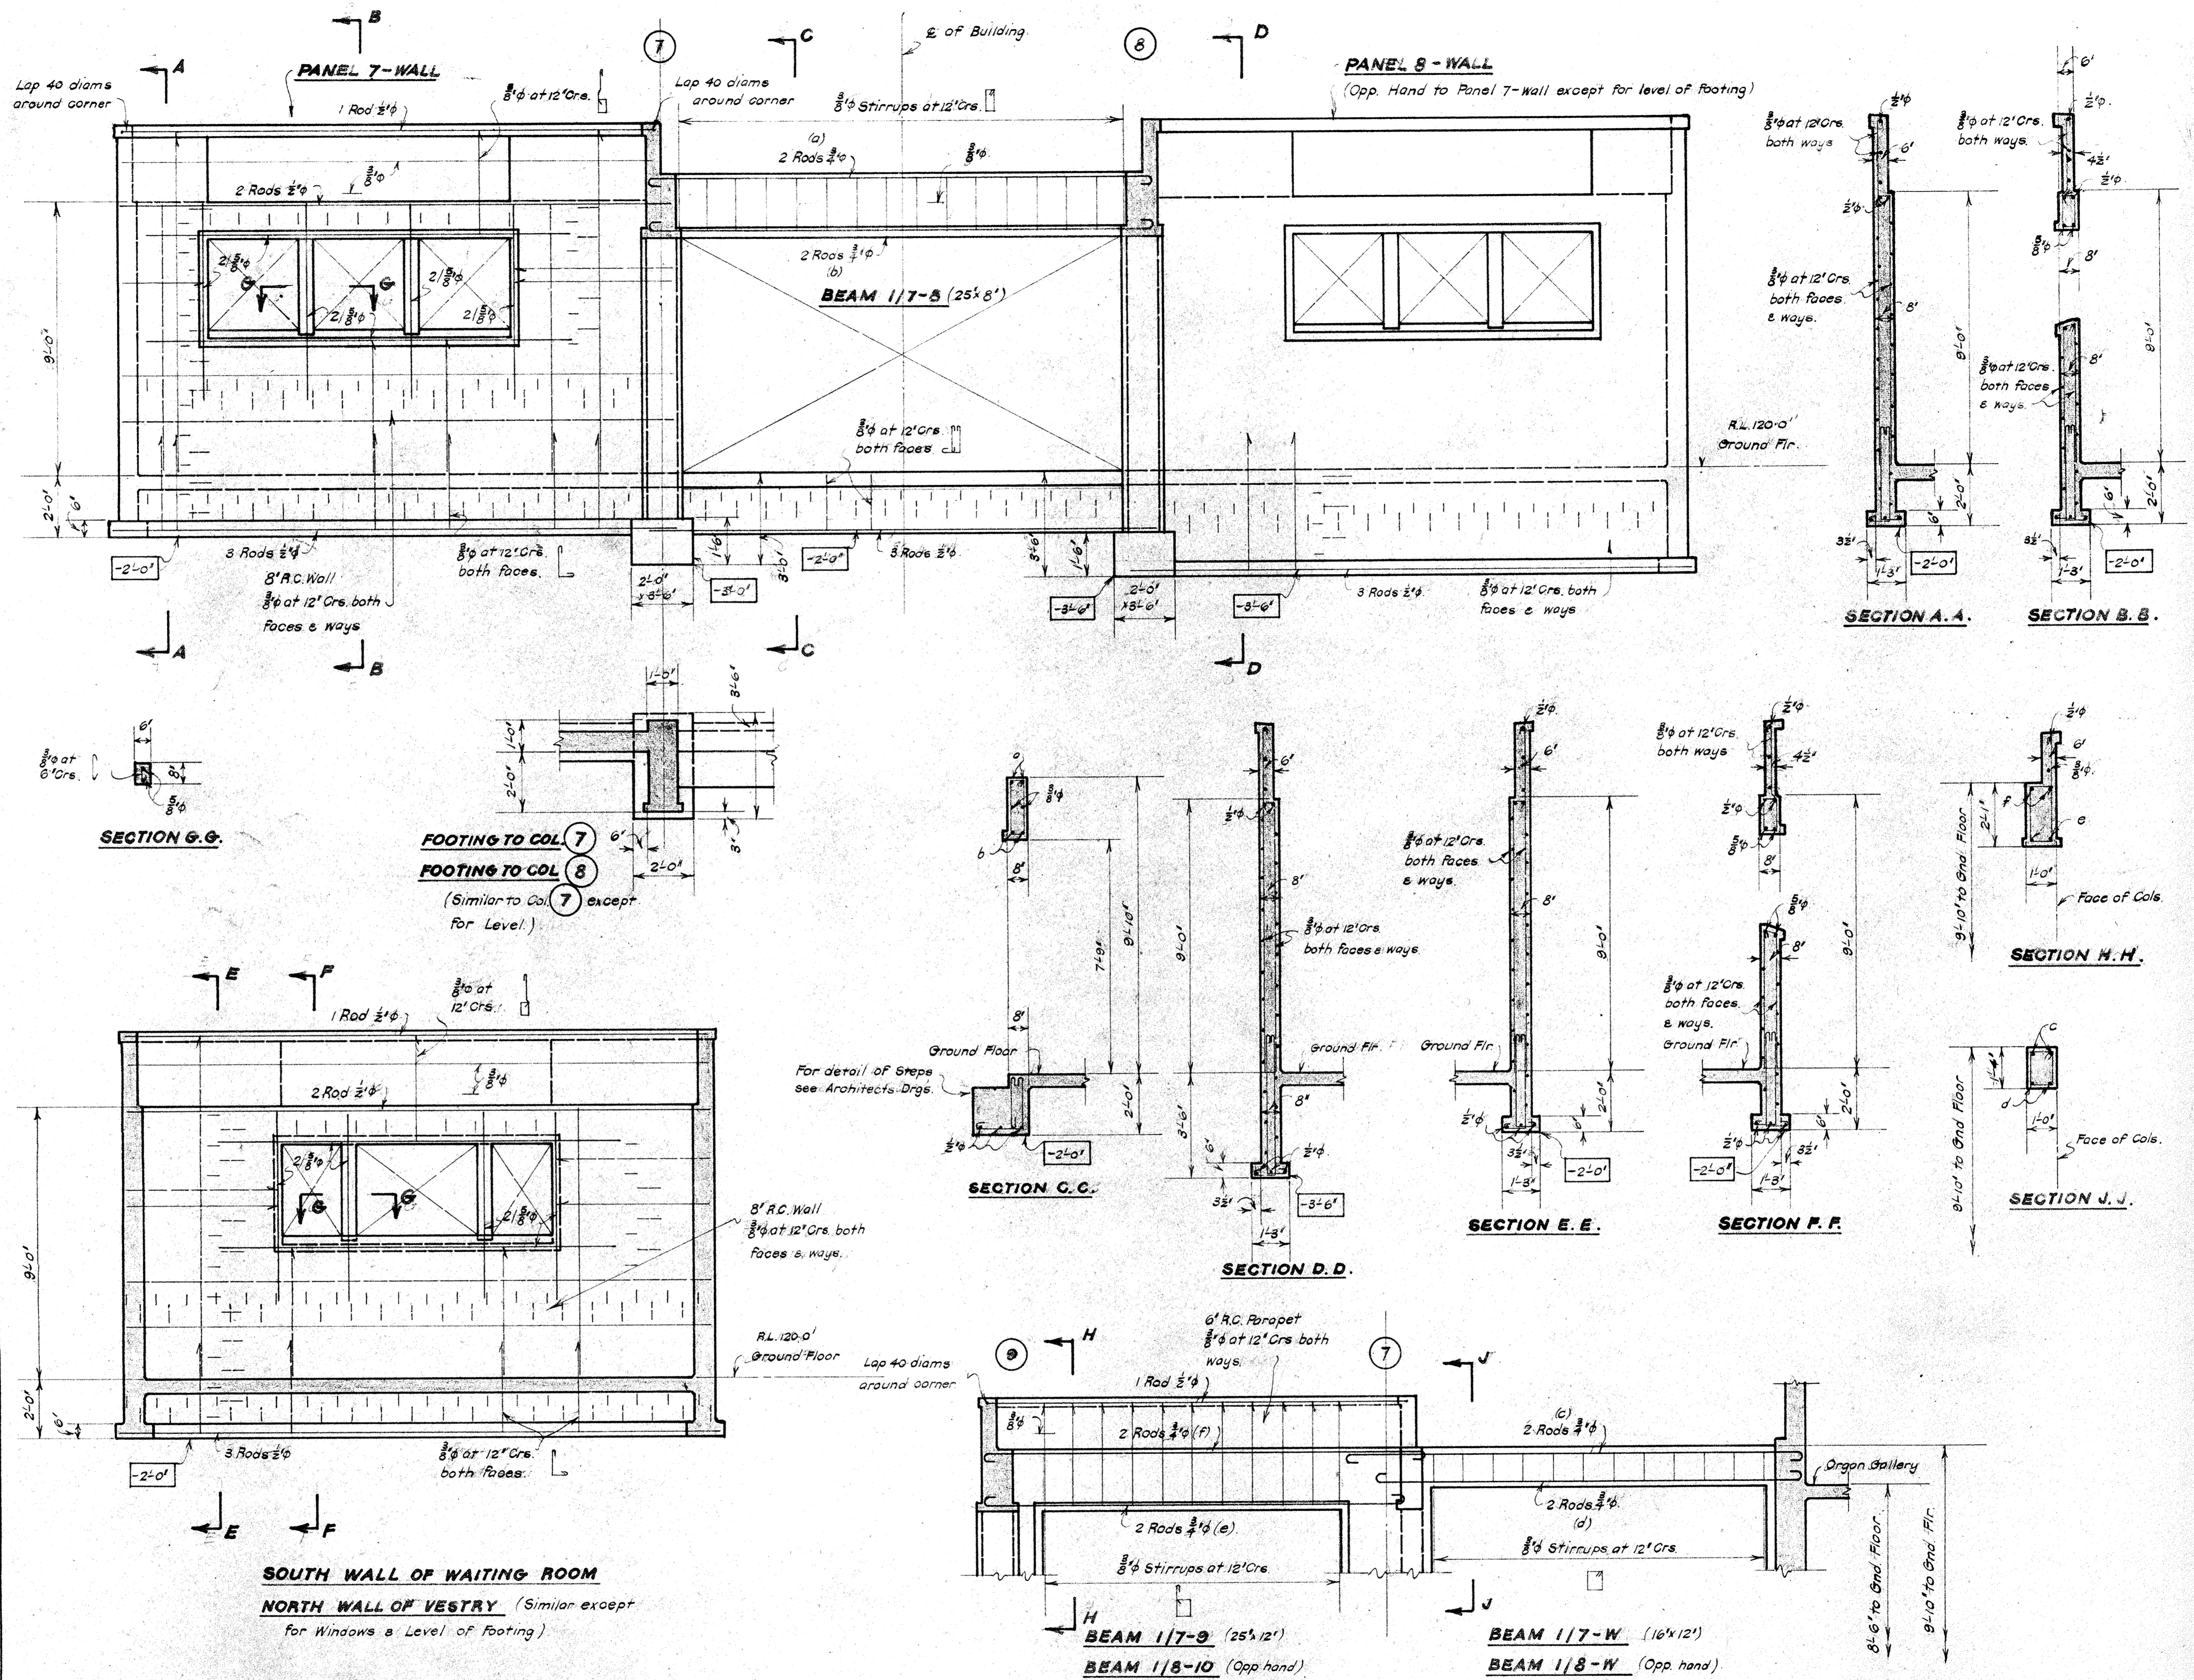

PETER HOGGATE
 M.A.S.T.R.U.C.T. (LON)
 CONSULTING BRIDGE &
 STRUCTURAL ENGINEER
 WELLINGTON, N.Z.

NOTE: FOR CONCRETE NOTES SEE DRAWING NOS. 1.

JOB NO 506

GRAY YOUNG MORTON & CALDER
 REGISTERED ARCHITECTS
 LAMBTON QUAY
 WELLINGTON

CREMATORIUM CHAPEL KARORI CEMETERY
 FOR THE WELLINGTON CITY COUNCIL

JOB NO 7/51/C

SCALE: $\frac{1}{8}'' = 1'-0''$

DATE

SHEETS

SET

S.8.

