



BRANDON STREET ELEVATION

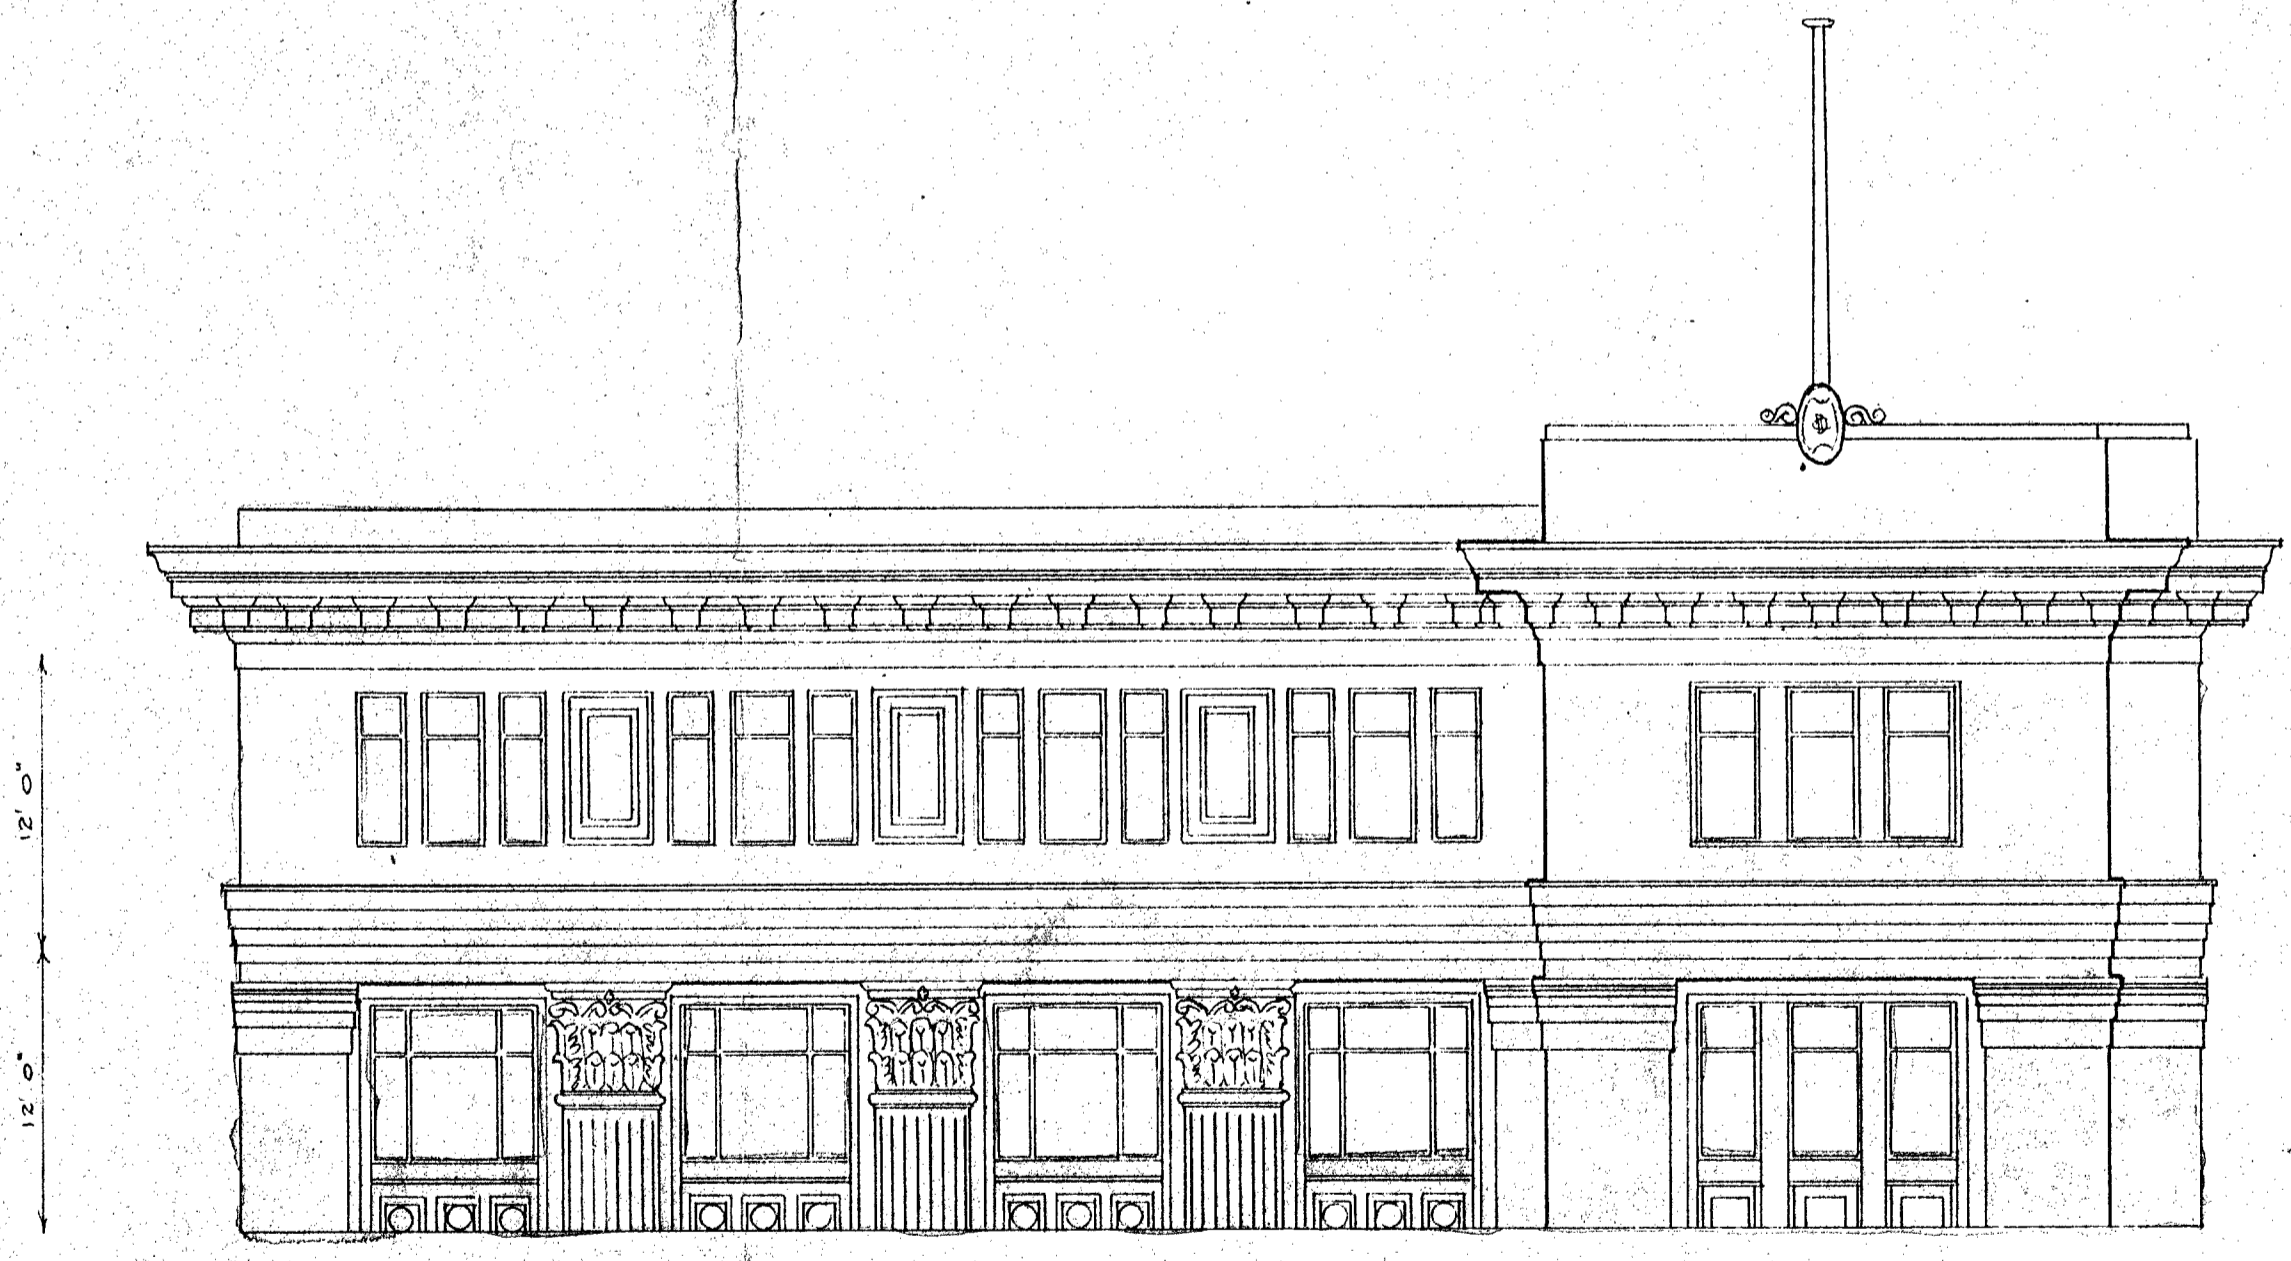

PANAMA STREET ELEVATION

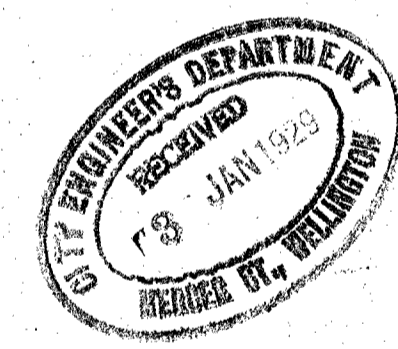


NEW BUILDING & ALTERATIONS & ADDITIONS TO EXISTING PREMISES WELLINGTON
 FOR THE DRAPERY & GENERAL IMPORTING CO LTD SIDE ELEVATIONS


SCALE 1/8" = 1 FOOT

ATKINS & MITCHELL
 CIVIL ENGINEERS & ARCHITECTS
 ARCHITECTS WELLINGTON
 OCTOBER 1928

DRAWING NO 159

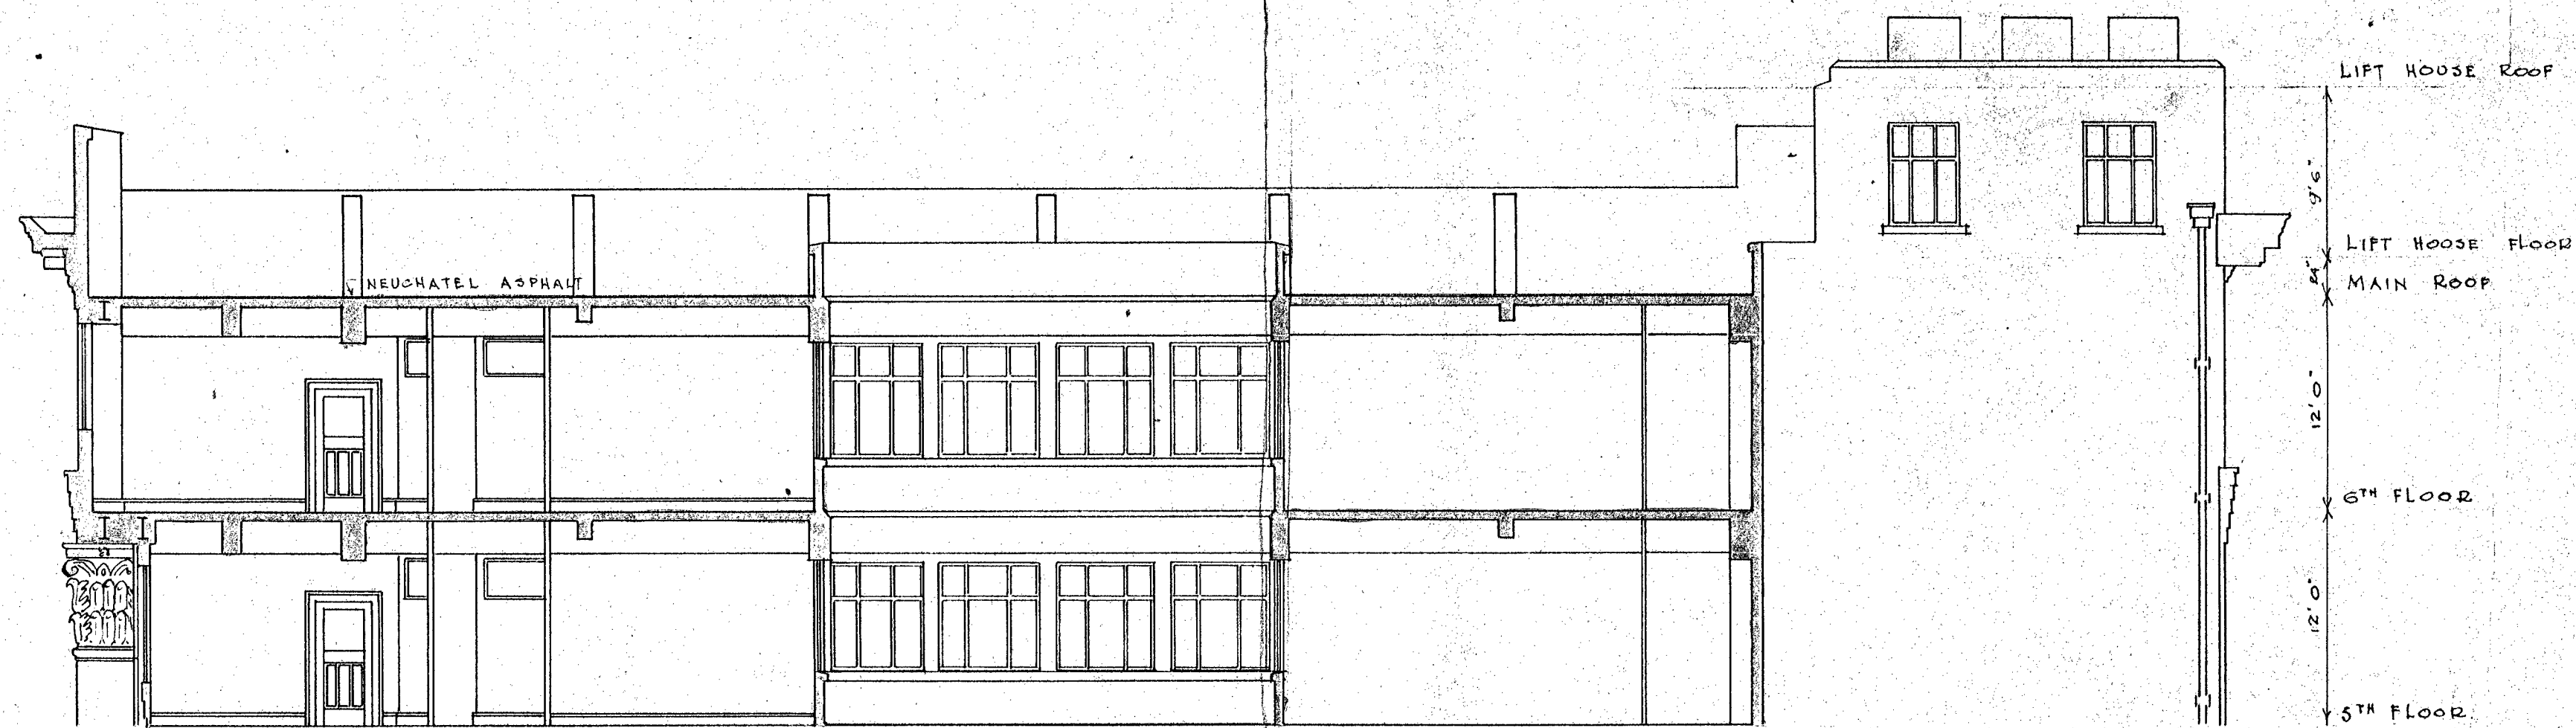

CROSS SECTION

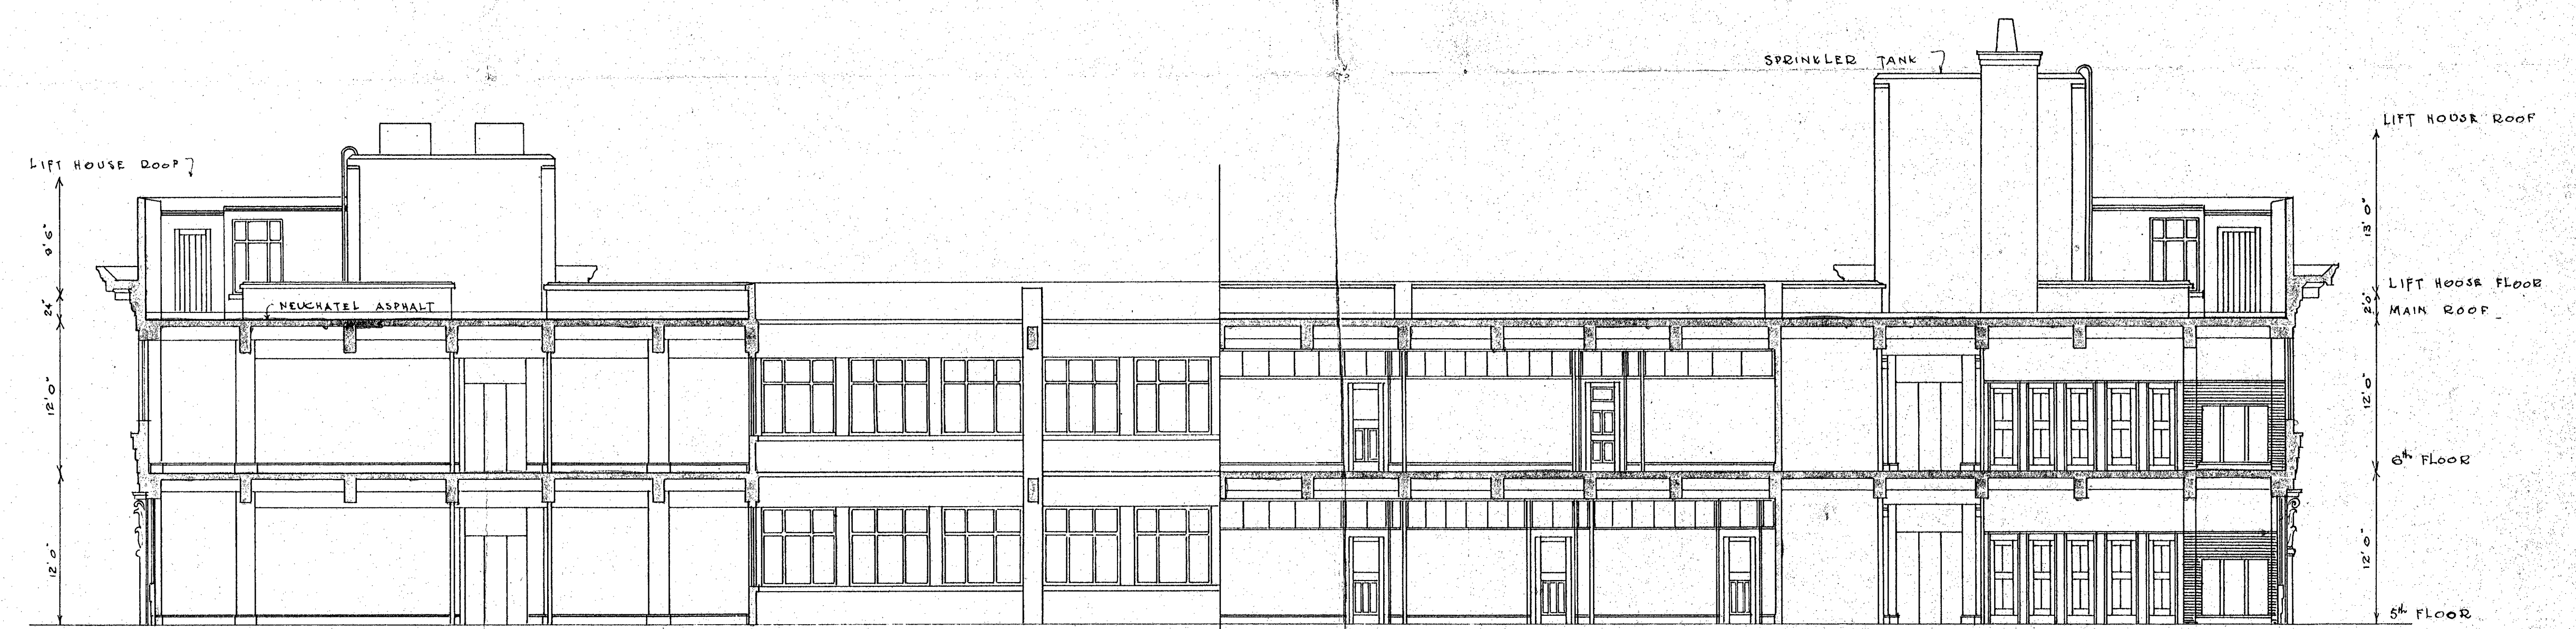




LONGITUDINAL SECTION

NEW BUILDING & ALTERATIONS & ADDITIONS TO EXISTING PREMISES WELLINGTON
 FOR THE DRAPERY & GENERAL IMPORTING CO LTD

SCALE 1/8"=1FOOT

ATKINS & MITCHELL
 CH. MITCHELL A. R. I. B. A.
 ARCHITECTS. WELLINGTON
 SEPT 1928

DRAWING No 160

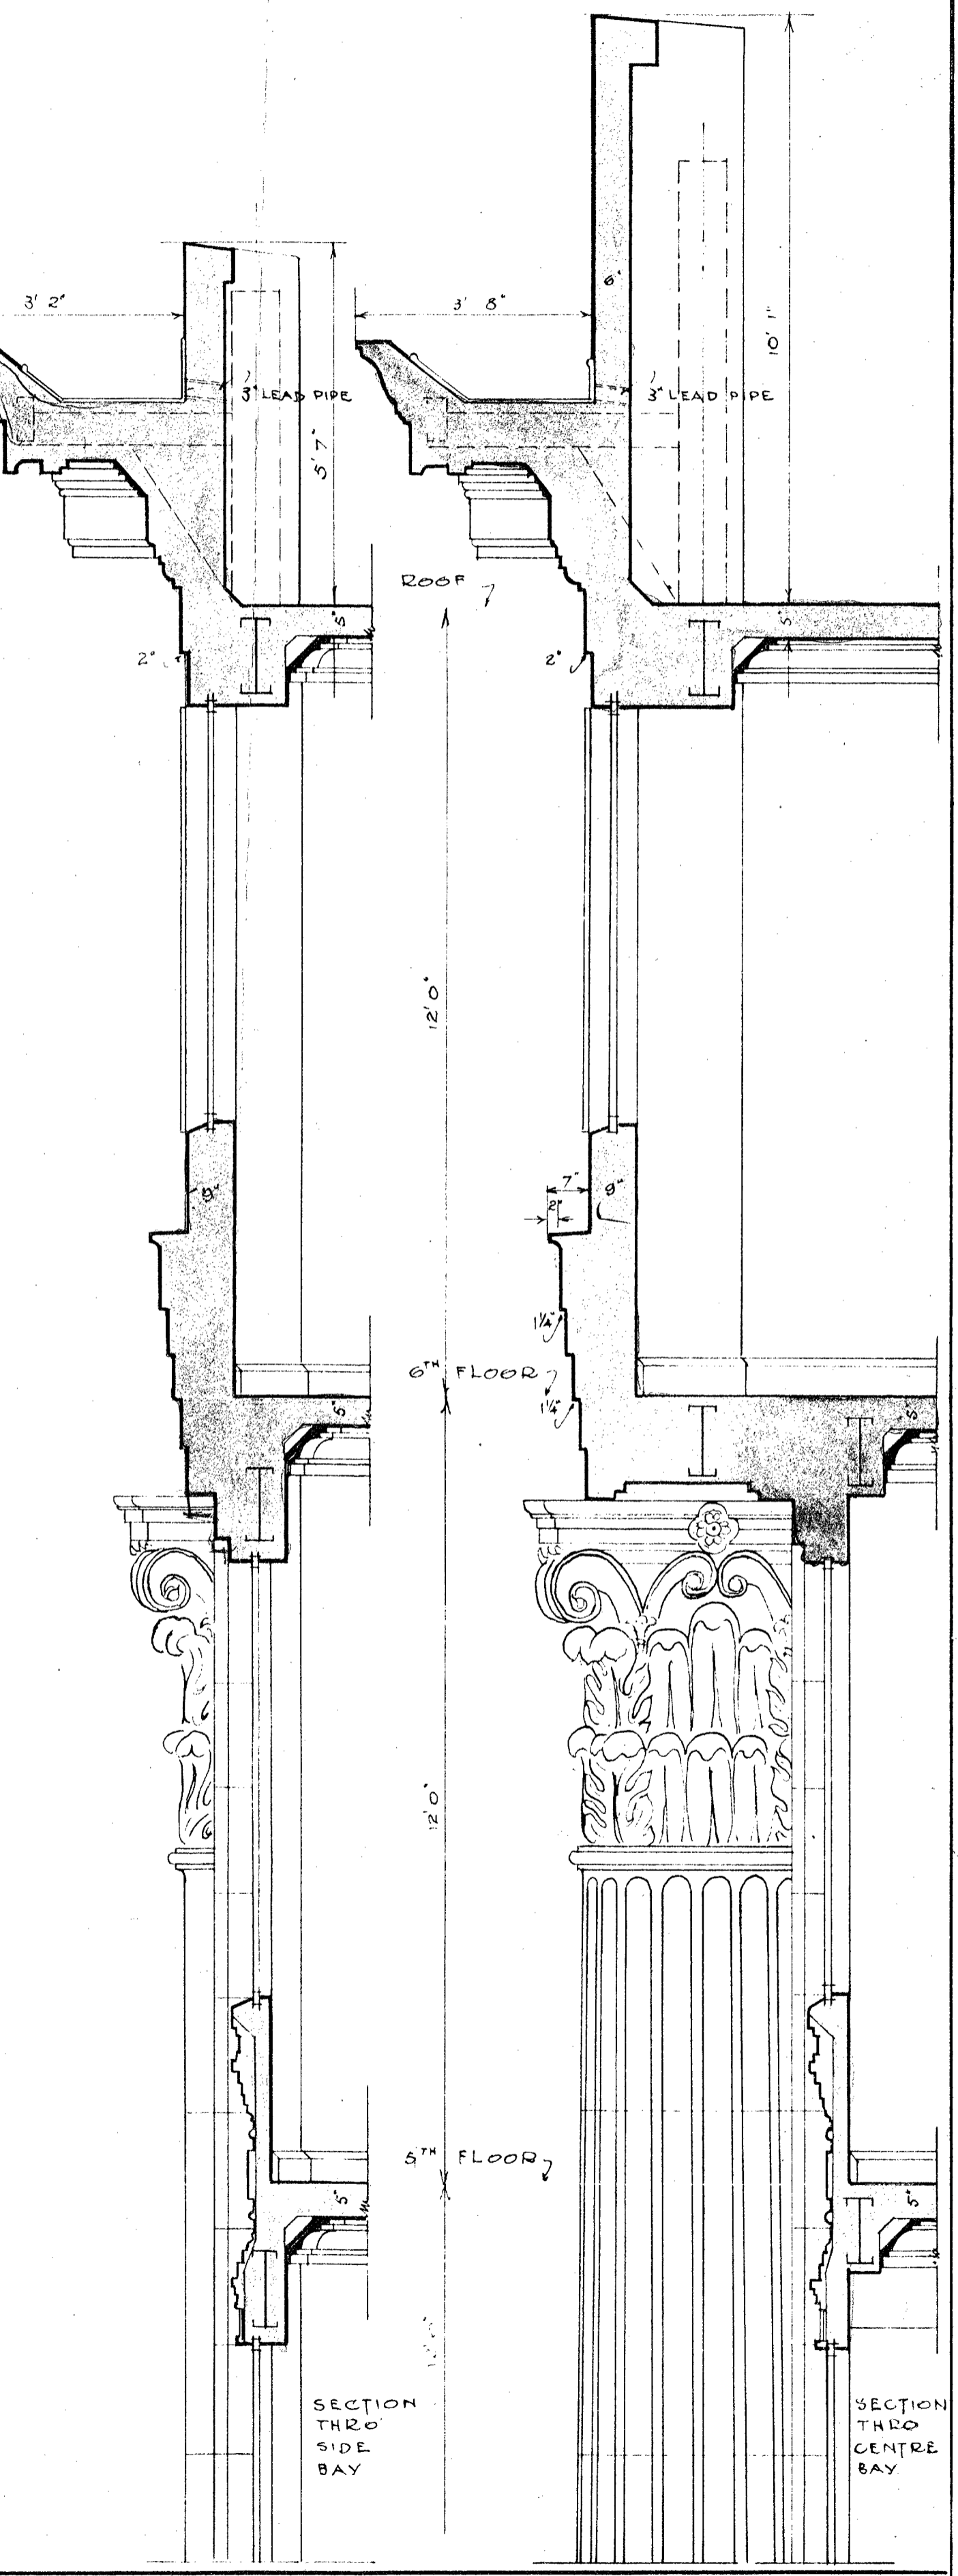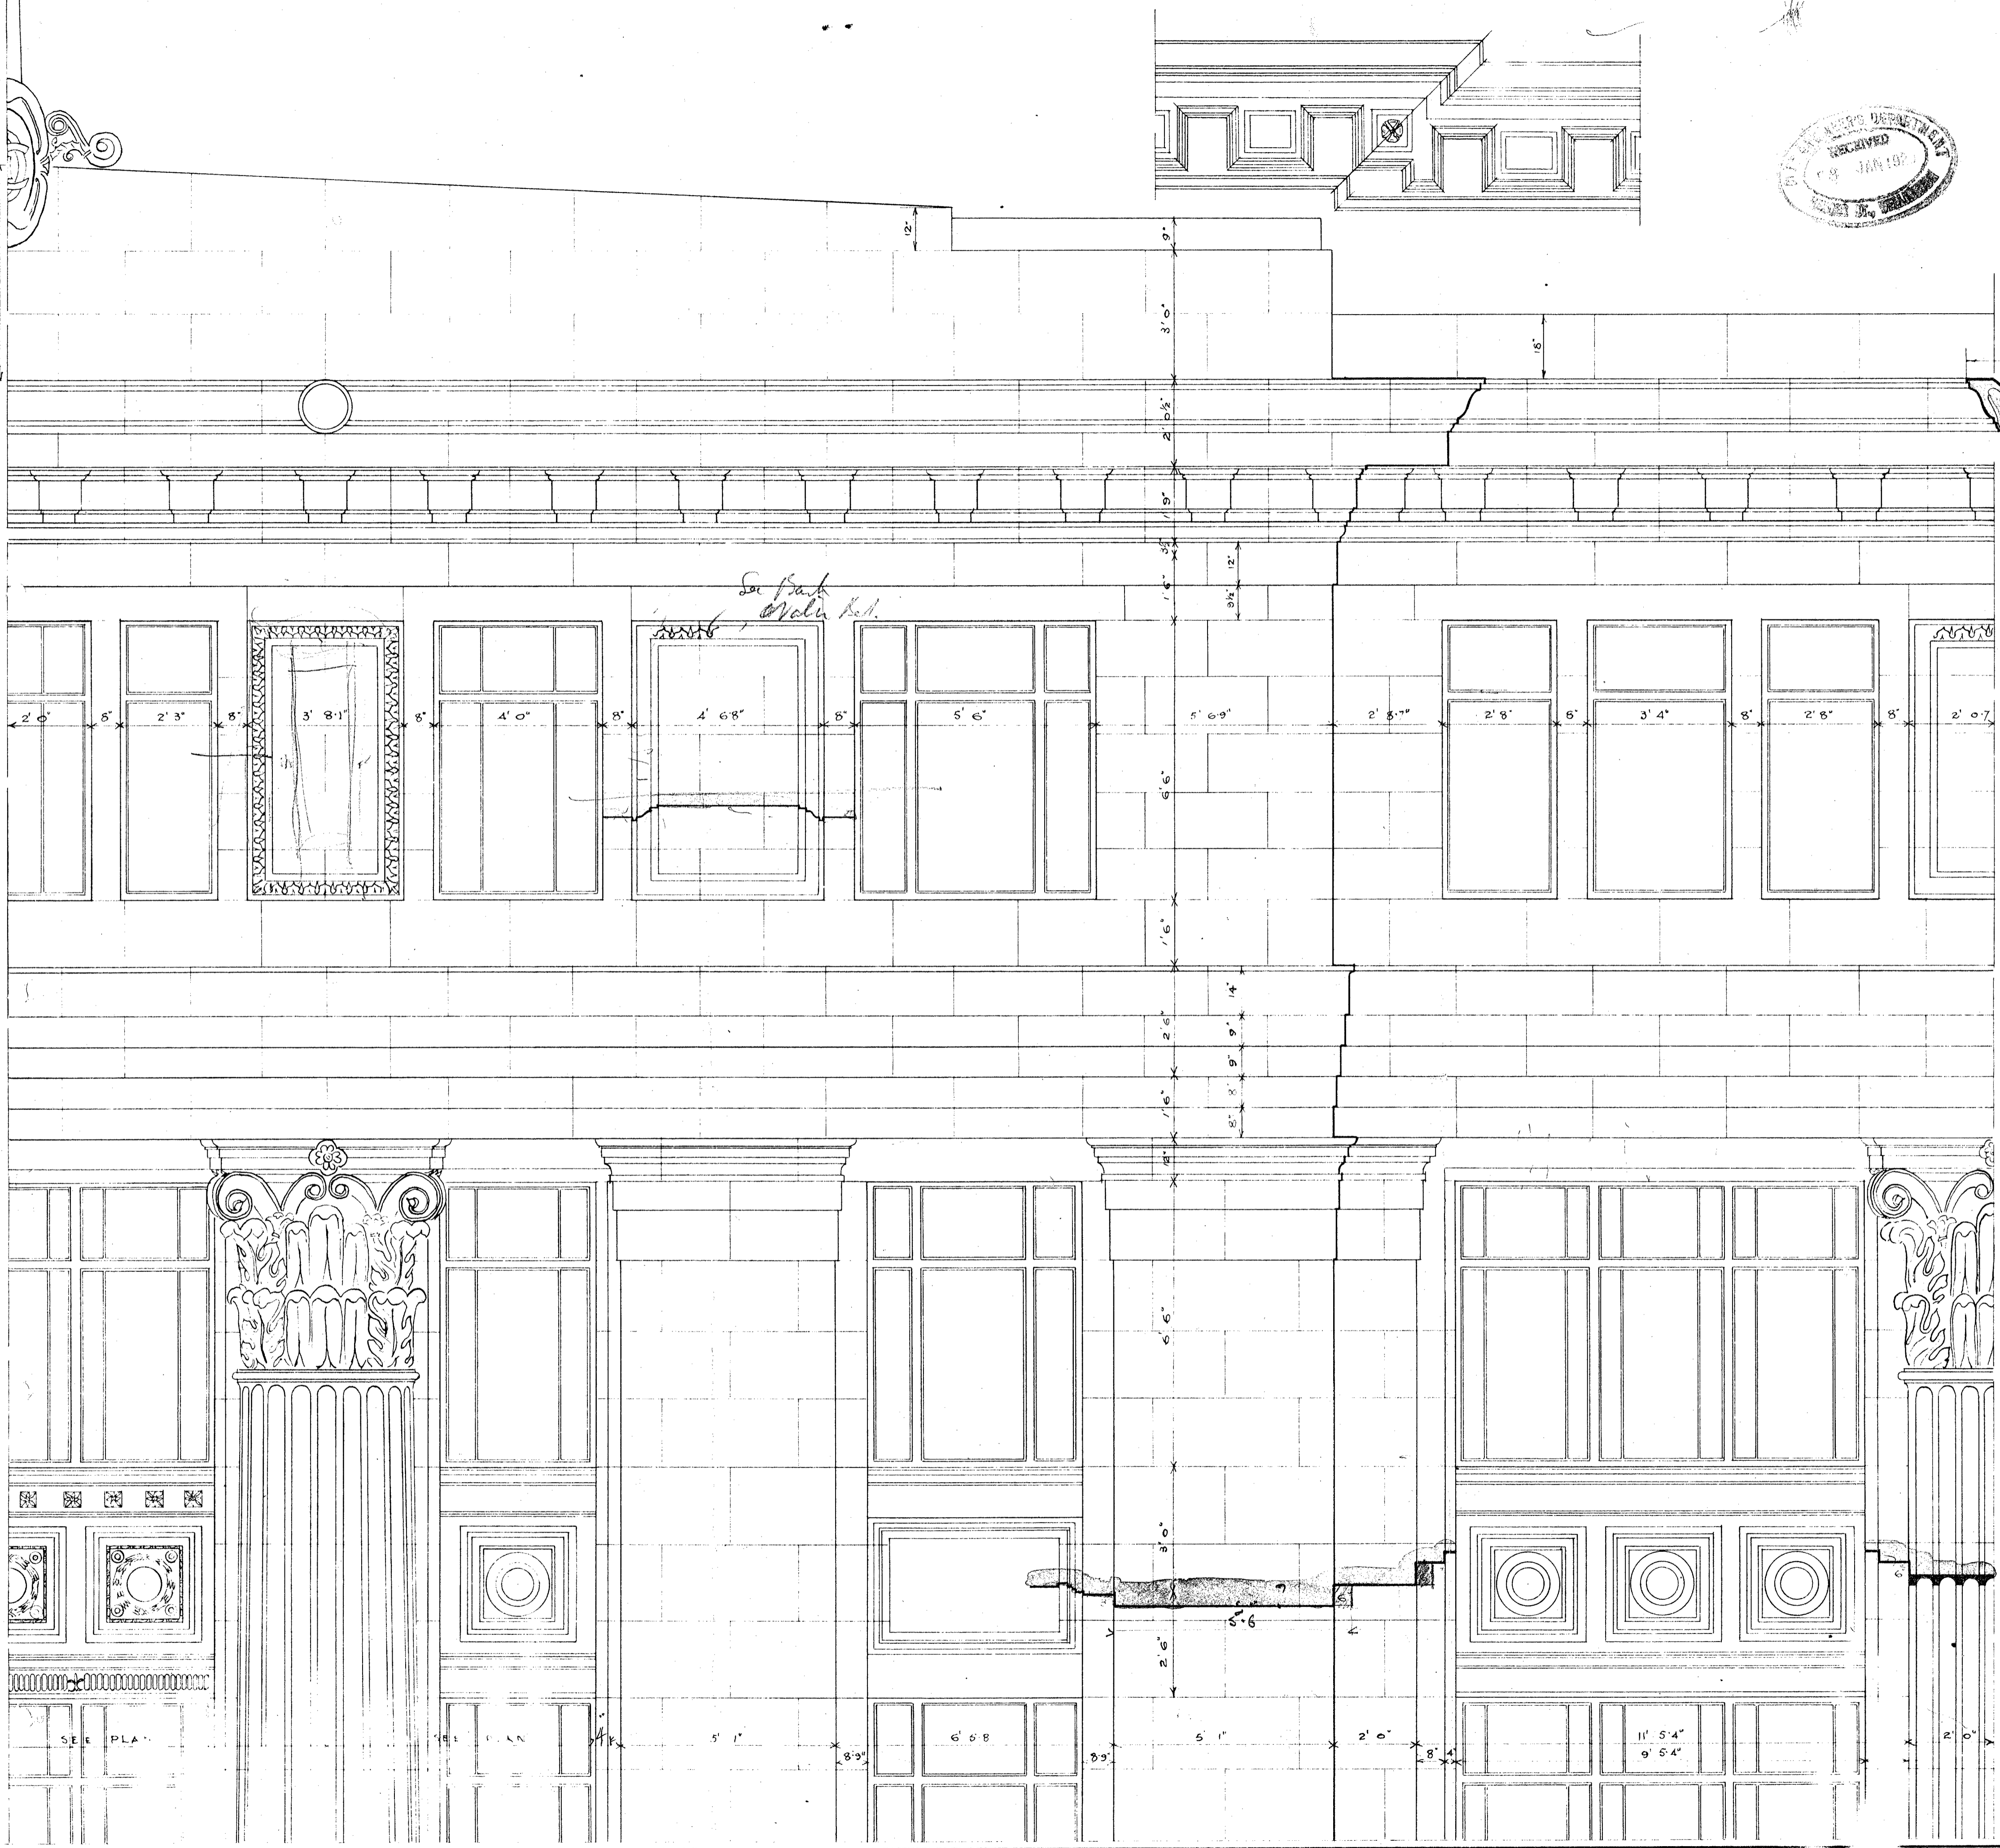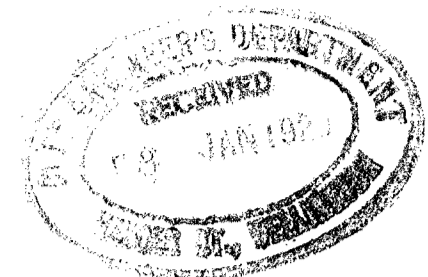


NEW BUILDING & ALTERATIONS & ADDITIONS TO EXISTING PREMISES WELLINGTON
FOR THE GRAY & GENERAL IMPORTING CO LTD UPPER PART OF PART FRONT ELEVATION

SCALE 1/2" = 1'

ATKINS & MITCHELL
C.H. MITCHELL A.R.I.B.A.
ARCHITECTS WELLINGTON
SEPT. 1926





DRAWING NO 161.

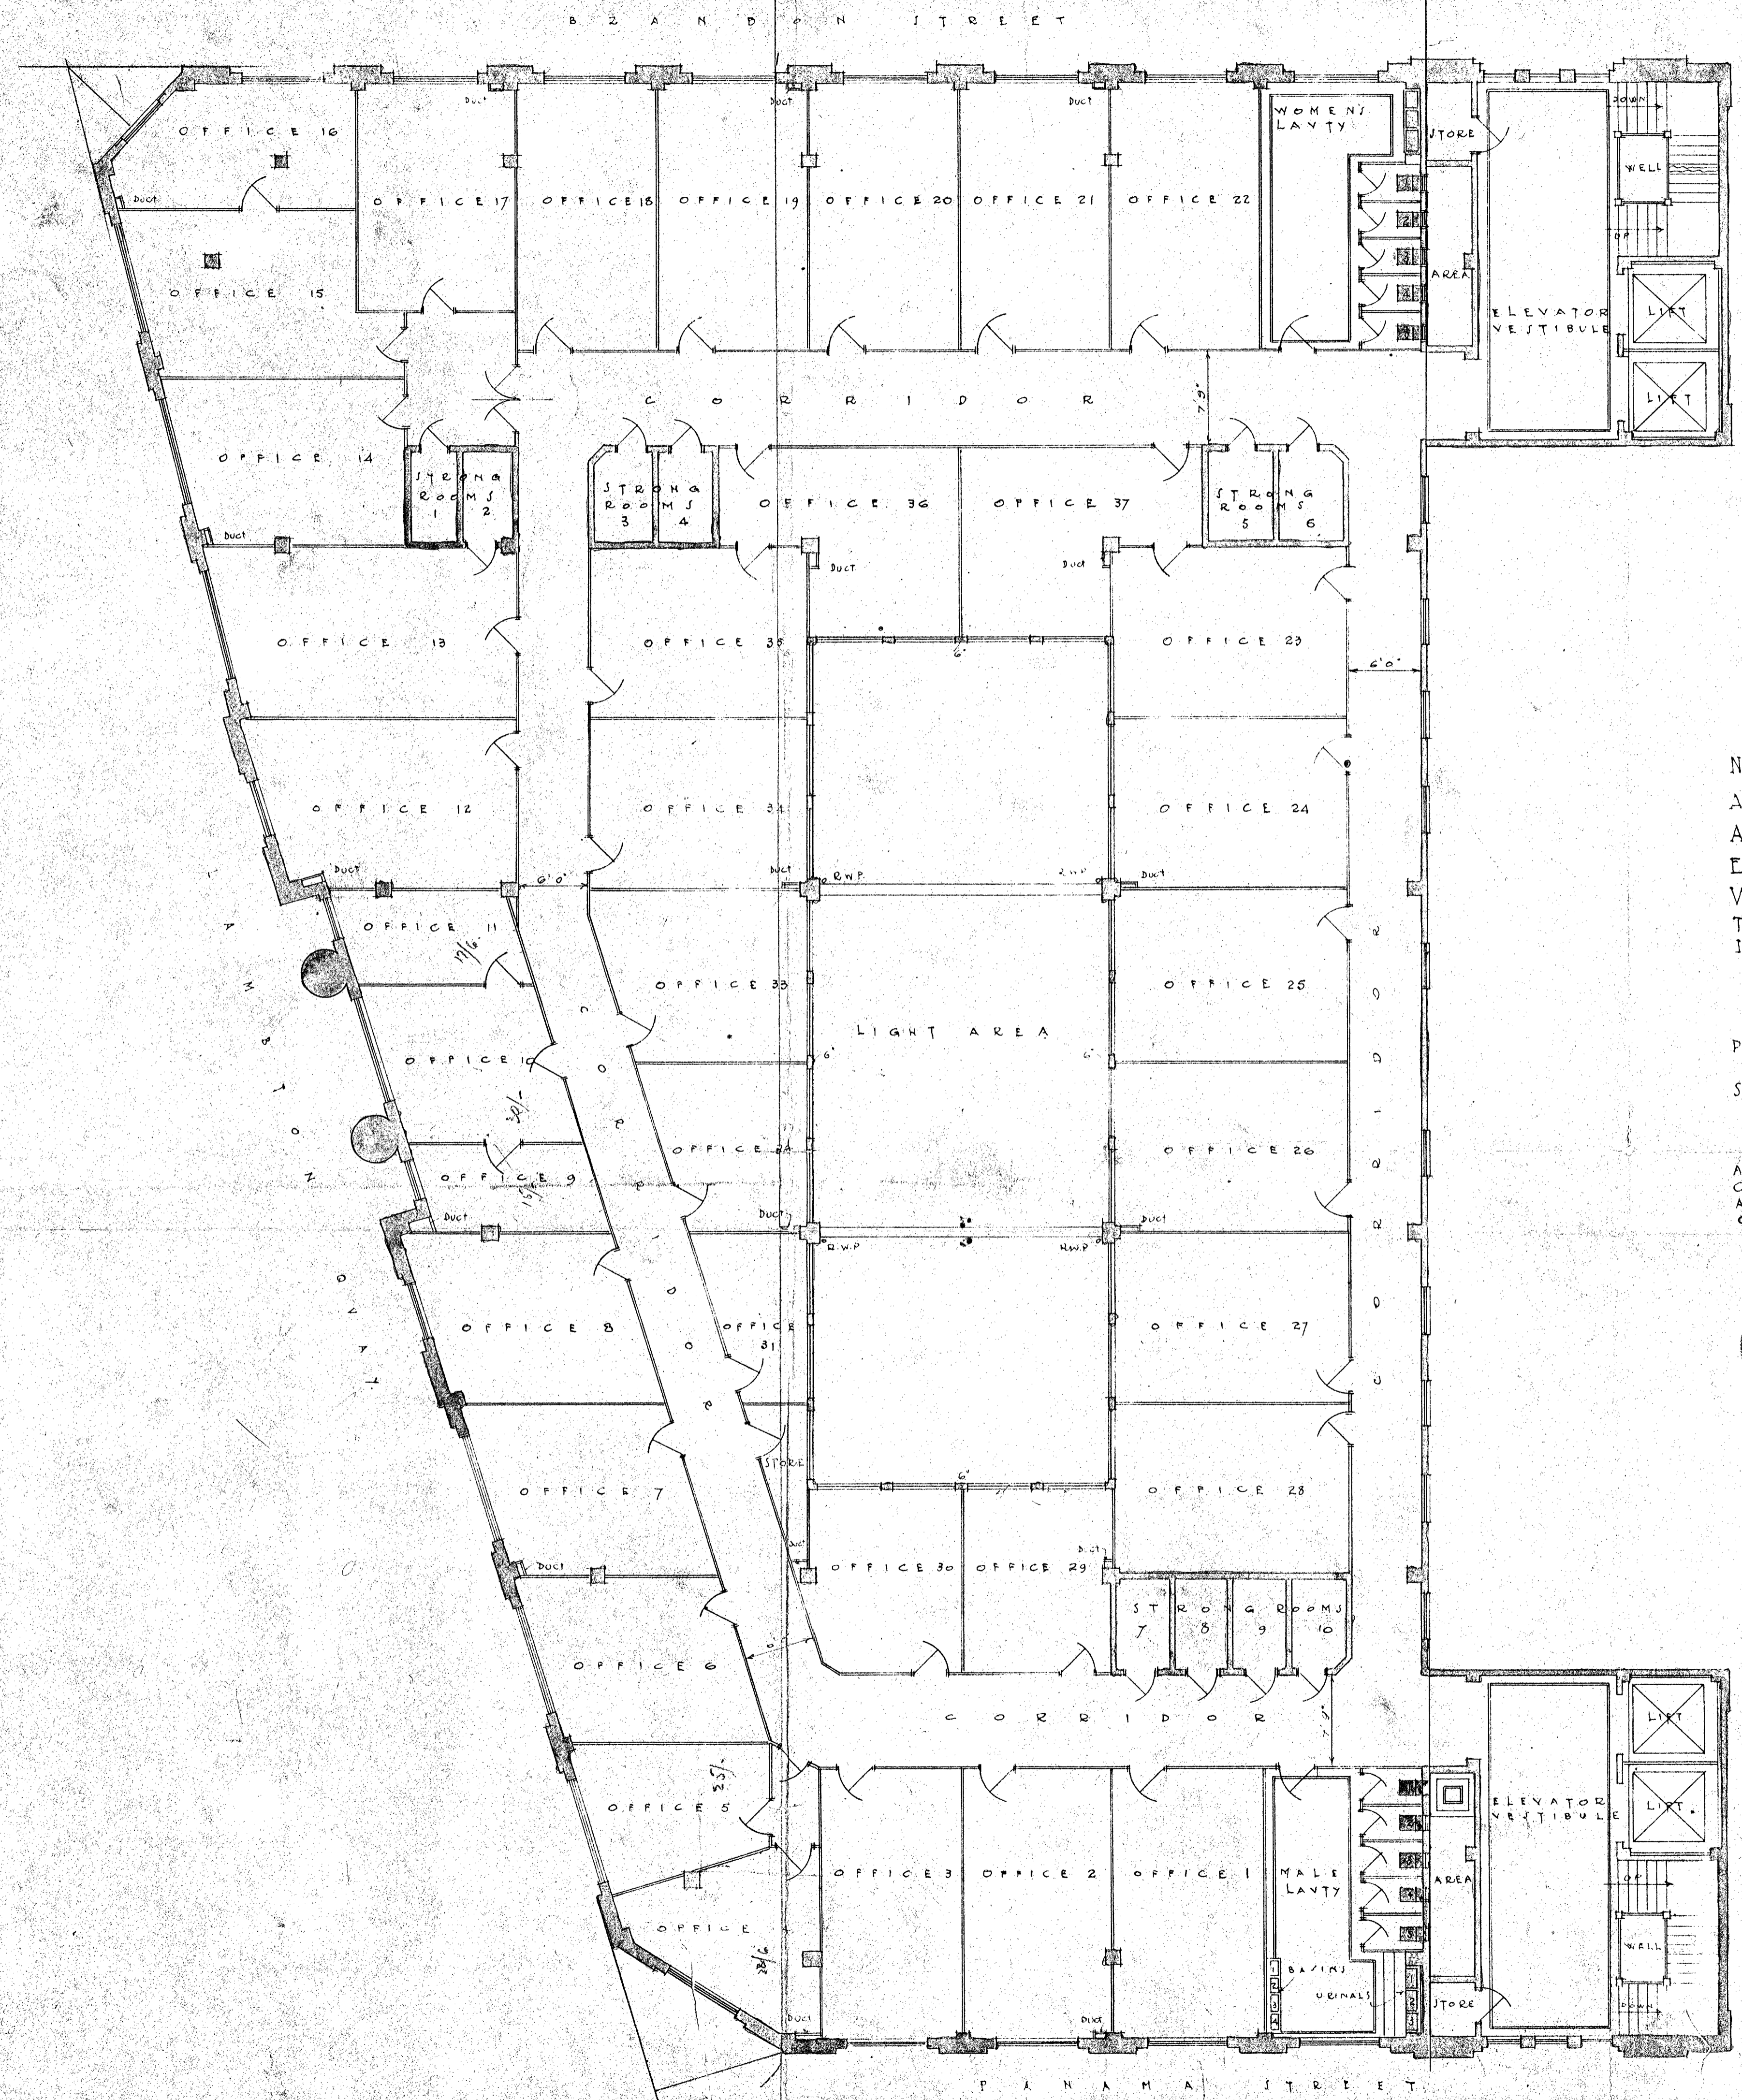


NEW BUILDING &
 ALTERATIONS &
 ADDITIONS TO
 EXISTING PREMISES
 WELLINGTON FOR
 THE DRAPERY & GENERAL
 IMPORTING COY LTD.

PLAN OF FIFTH FLOOR
 SCALE 1/8" = 1'-0"

ATKINS & MITCHELL
 C.H. MITCHELL A.R.I.B.A.
 ARCHITECTS WELLINGTON
 OCT. 1928

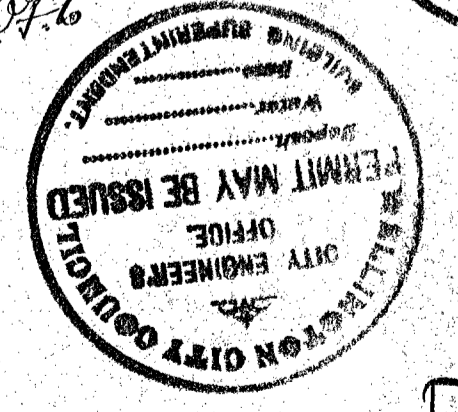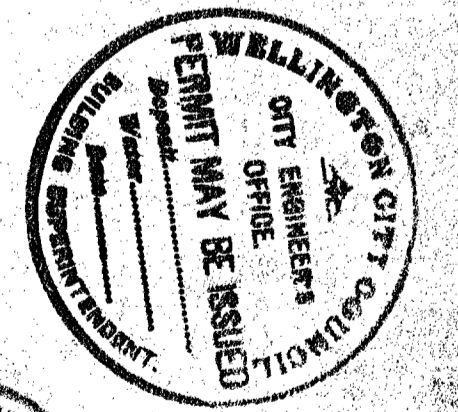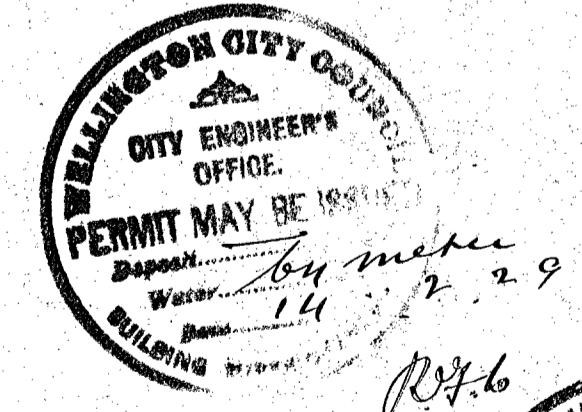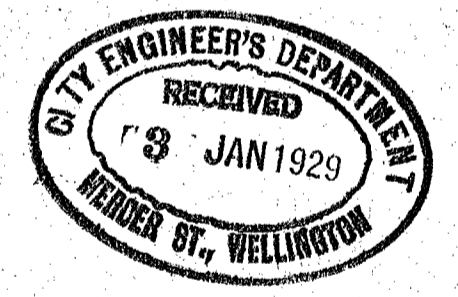


Permit
 B6744
 14/1/29

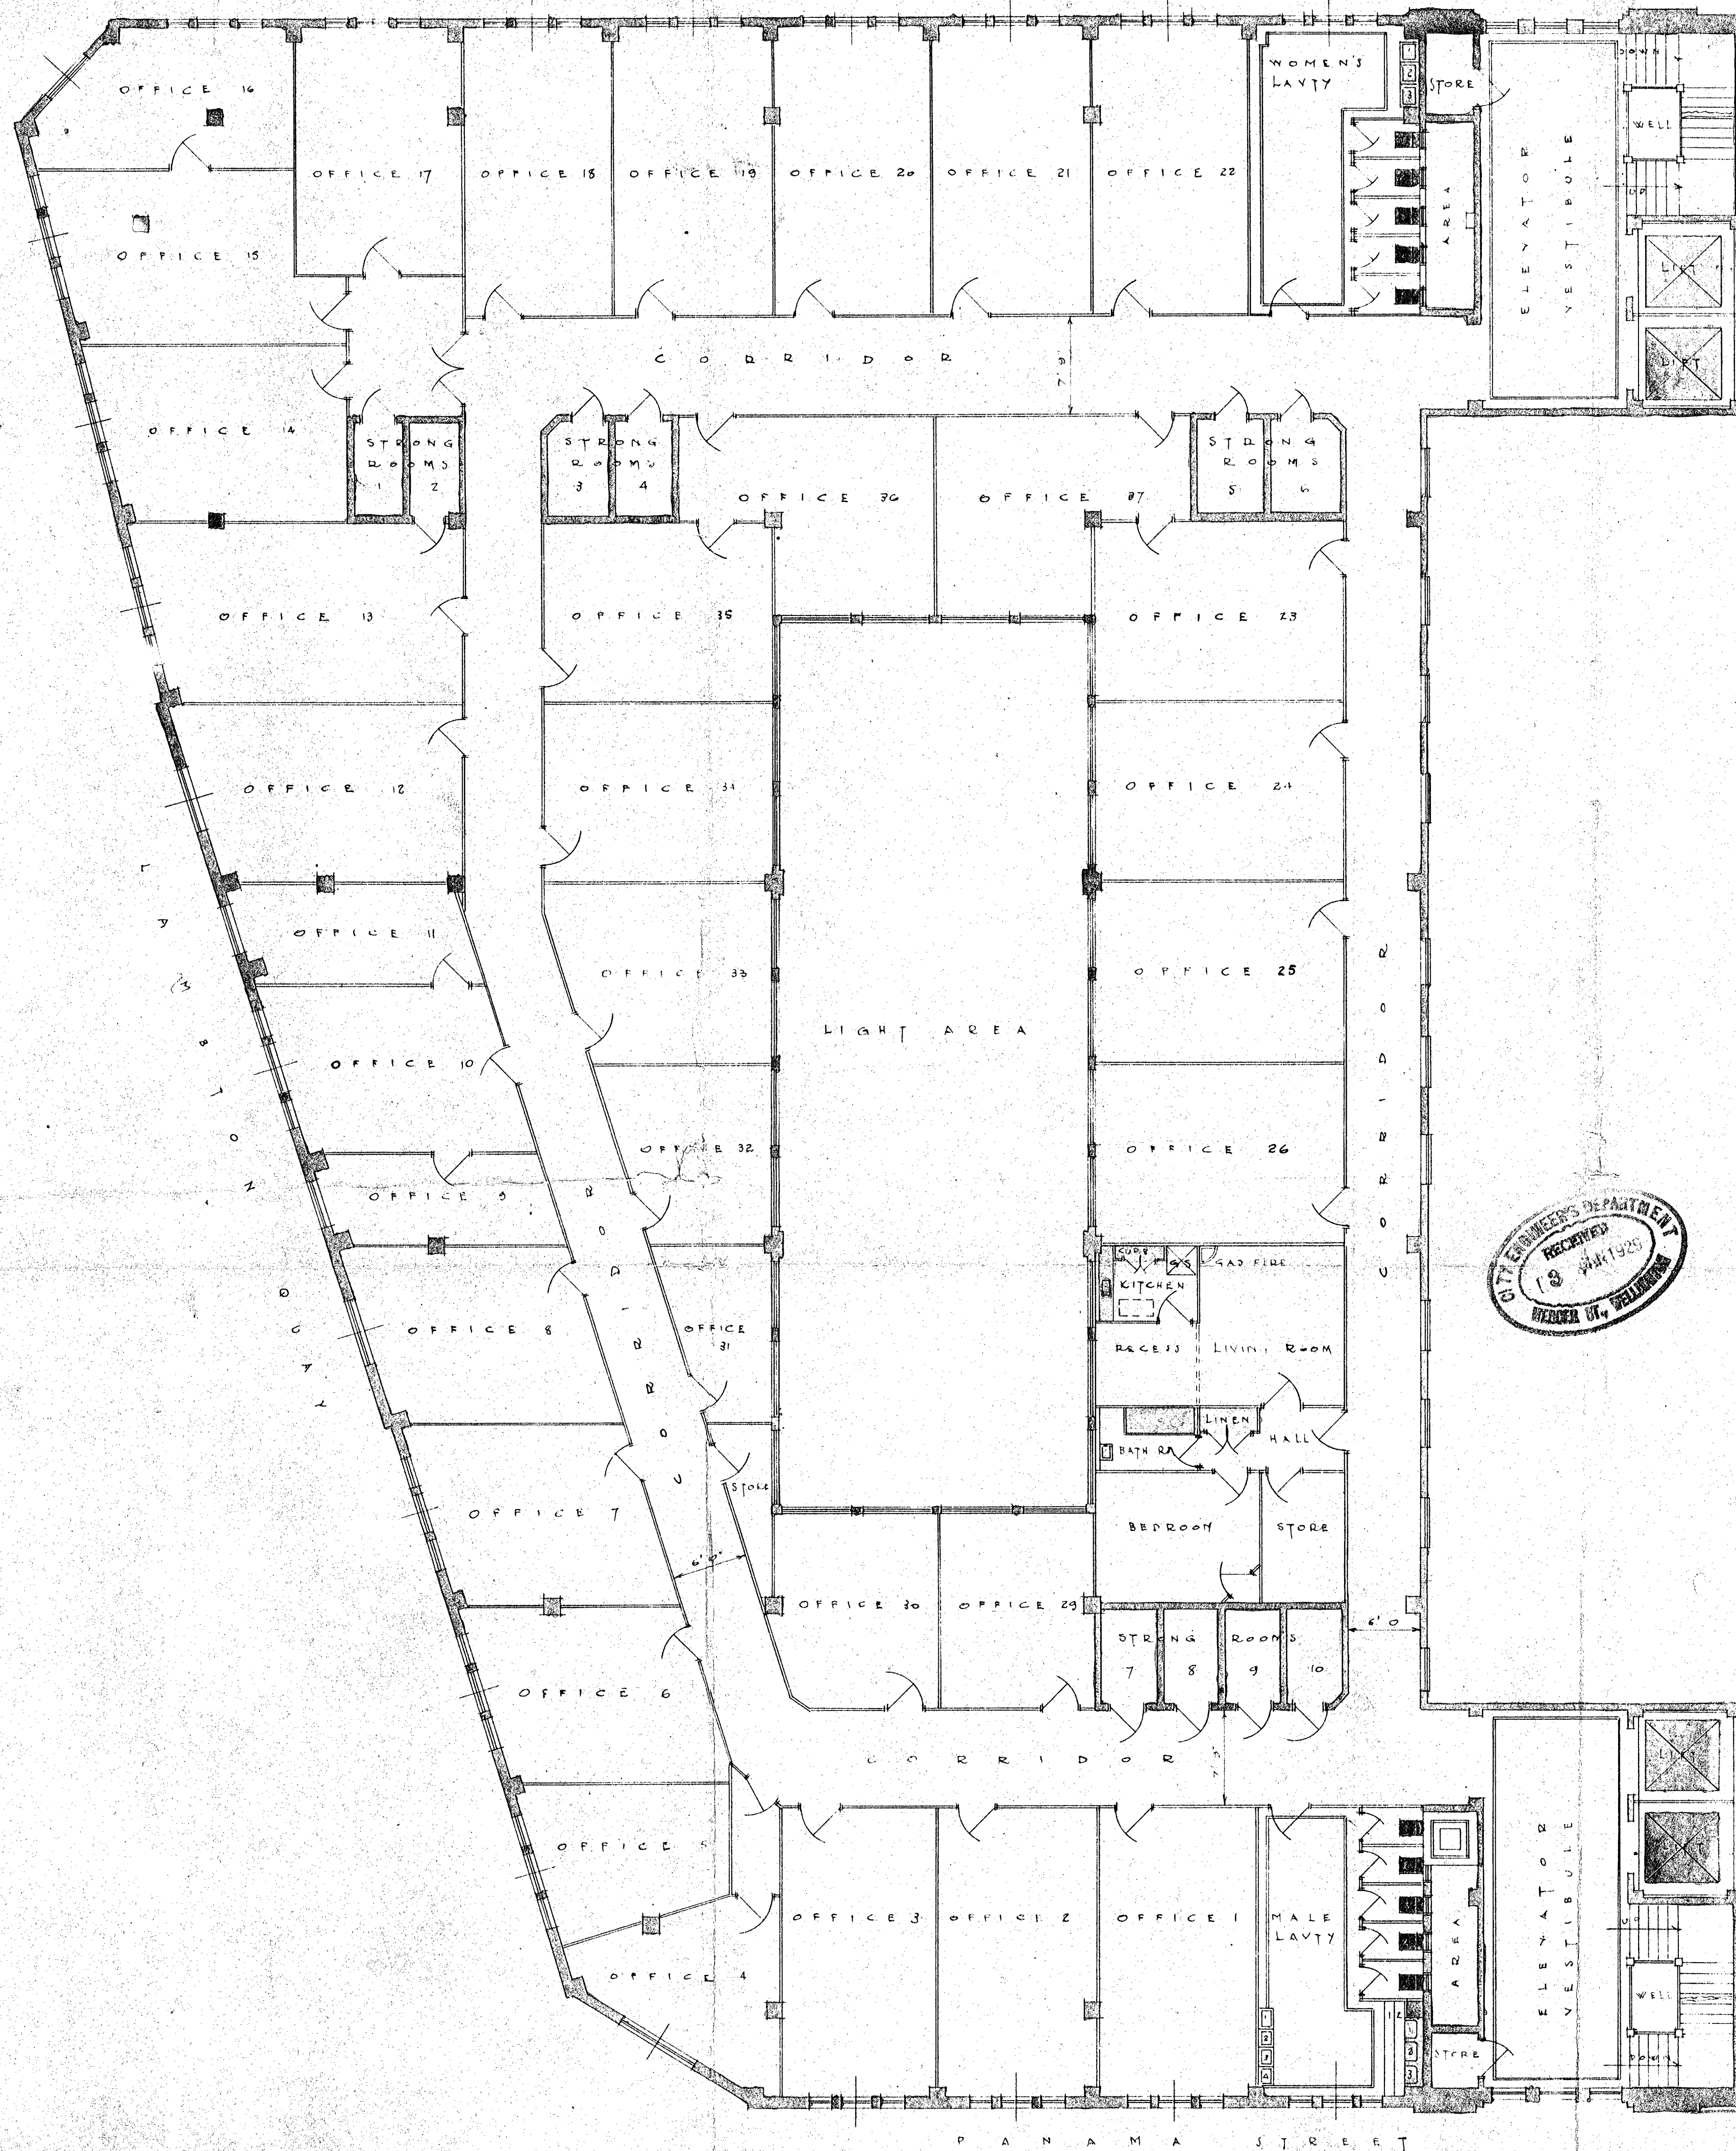



NEW BUILDING &
 ALTERATIONS &
 ADDITIONS TO
 EXISTING PREMISES
 WELLINGTON FOR
 THE DRAPEY & GENERAL
 IMPORTING CO. LTD.

PLAN OF SIXTH FLOOR
 SCALE 1/8" = 1'-0"

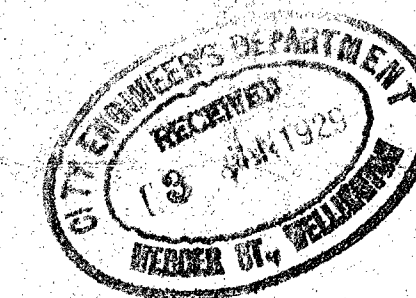

ATKIN & MITCHELL
 C.H. MITCHELL A.R.I.B.A.
 ARCHITECTS WELLINGTON
 OCT. 1928

Permit
 B 6744

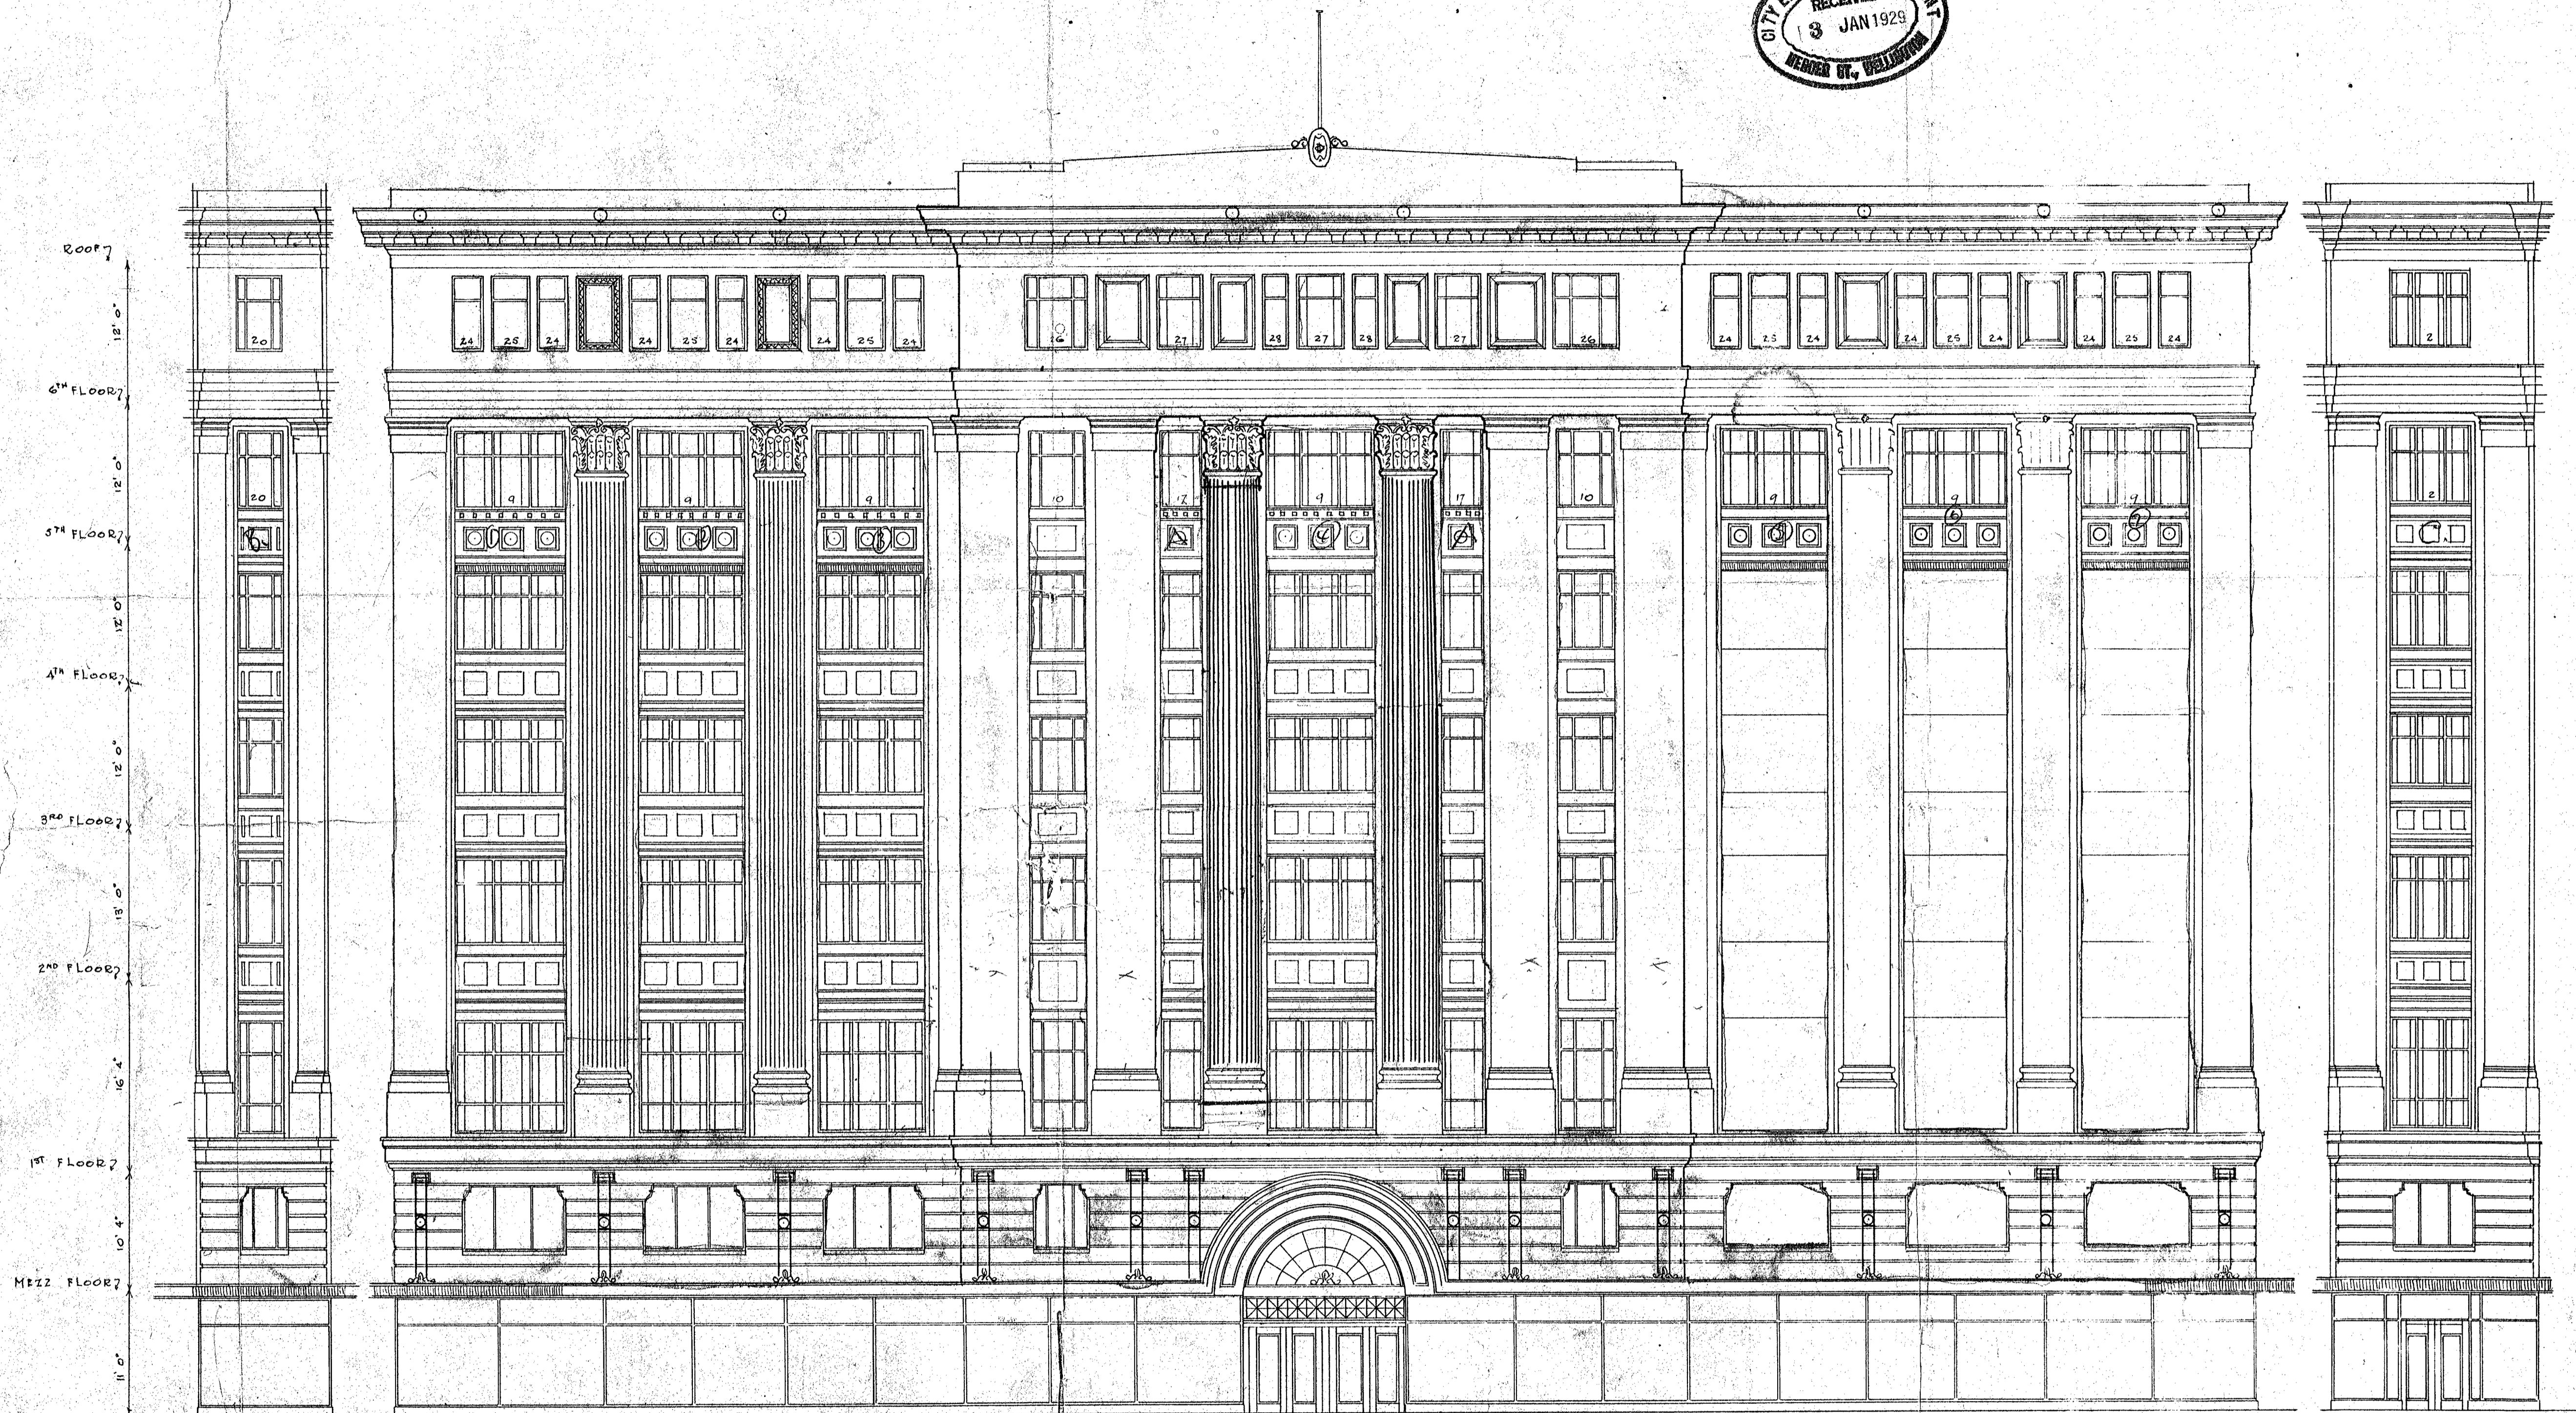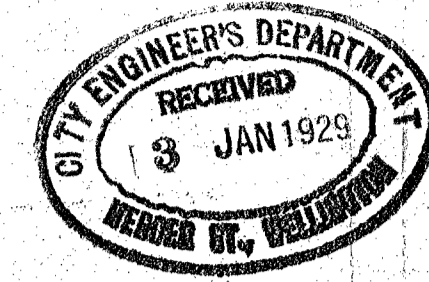

LAMBTON QUAY ELEVATION

Permit
B6744

NEW BUILDING & ALTERATIONS & ADDITIONS TO EXISTING PREMISES WELLINGTON
FOR THE DRAPERY & GENERAL IMPORTING CO LTD LAMBTON QUAY ELEVATION

SCALE 1/8" = 1 FOOT

ATKINS & MITCHELL
CH. MITCHELL A.R.C.S.A.
ARCHITECTS, WELLINGTON
SEPT 1928

DRAWING No 158

1-7
3-6
5