



MEETING HOUSE ELIZABETH ST. WELLINGTON FOR THE SOCIETY OF FRIENDS


SCALES 8' 0" TO 1" INCH
DETAILS 4' 0" & 2' 0" TO 1" IN.
DRAWING NO. 1

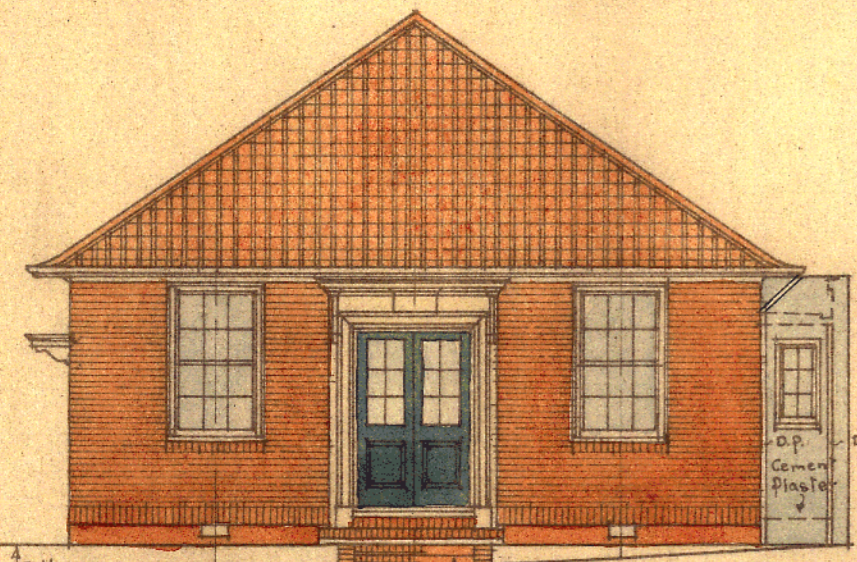


WEST ELEVATION

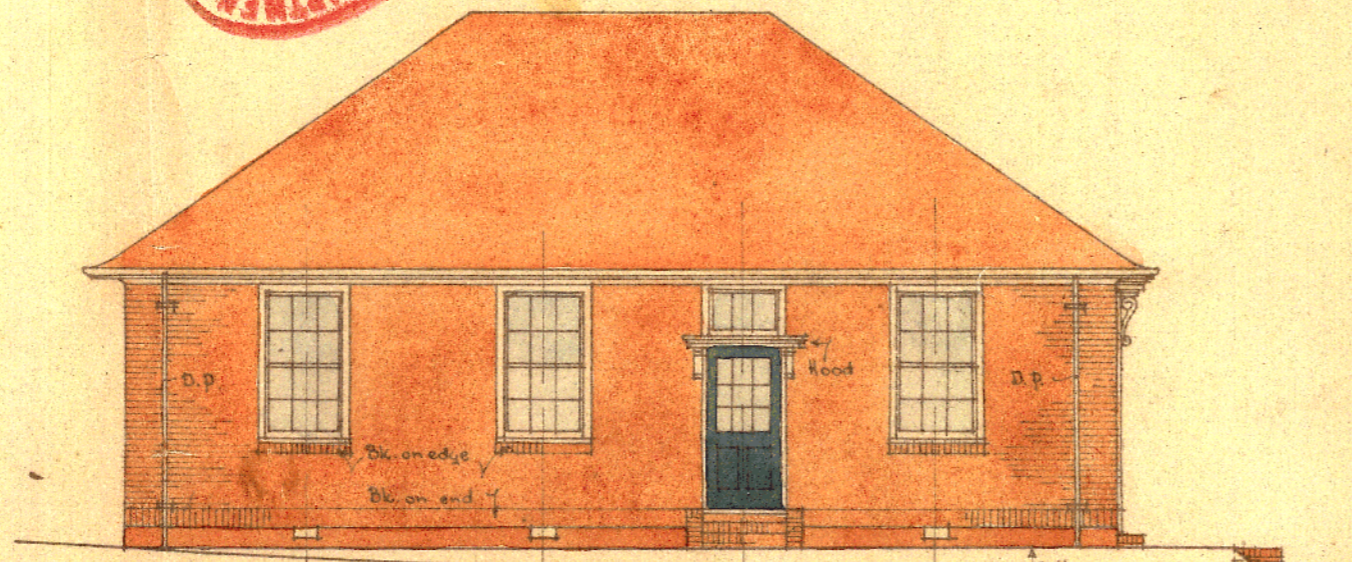

NORTH ELEVATION


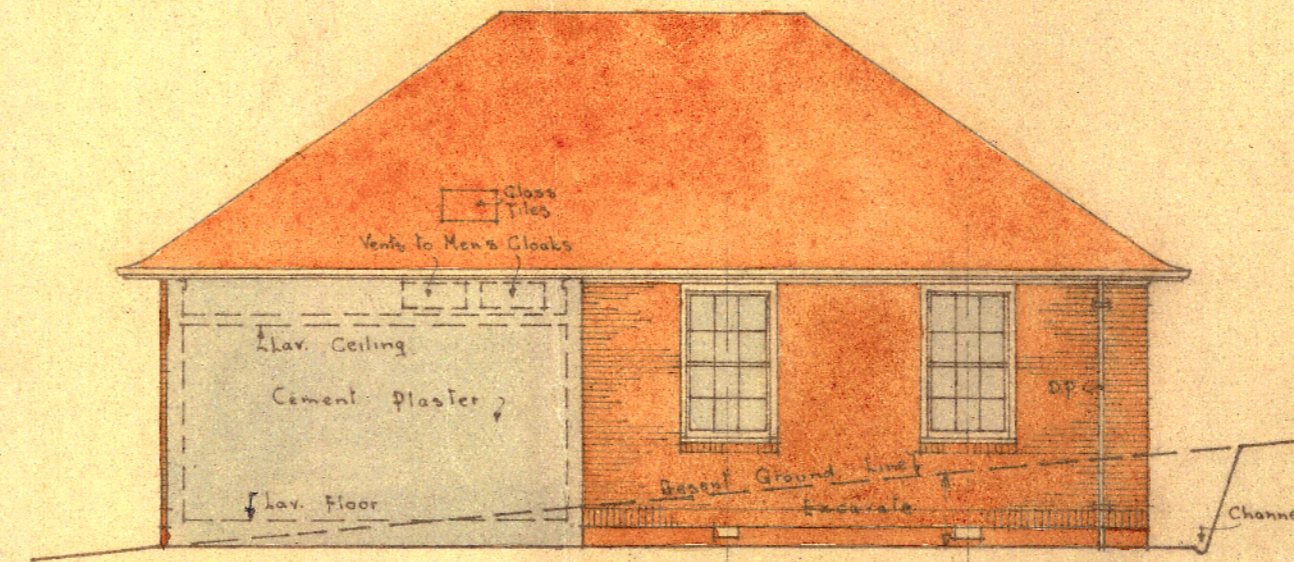


SOUTH ELEVATION


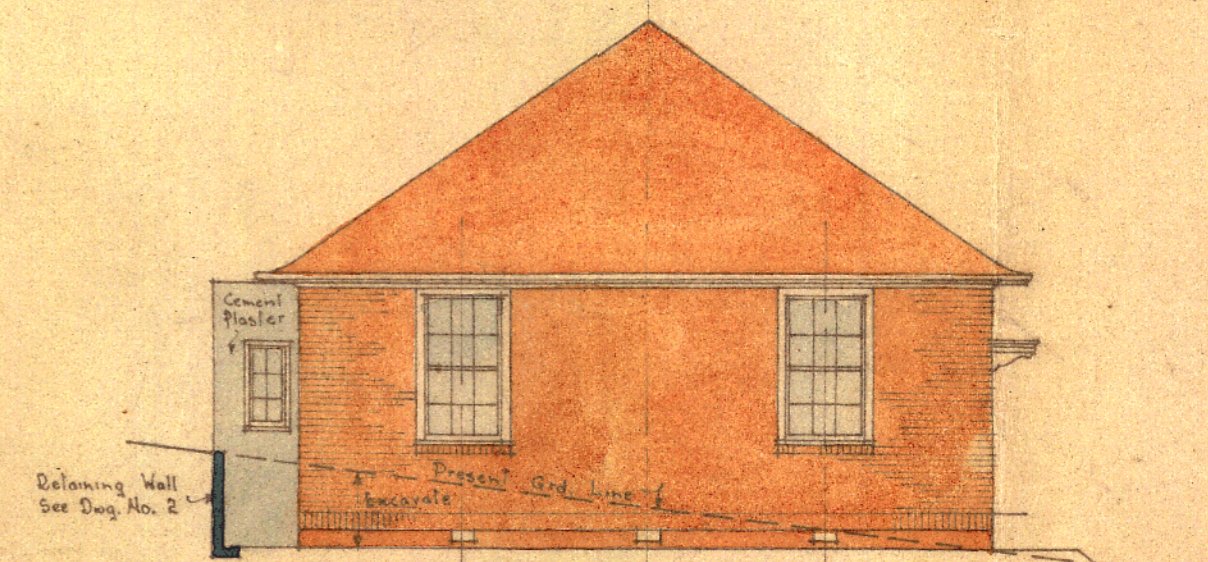


EAST ELEVATION


GRAY YOUNG MORTON & YOUNG
REGISTERED ARCHITECTS
217 LAMBTON QUAY WELLINGTON

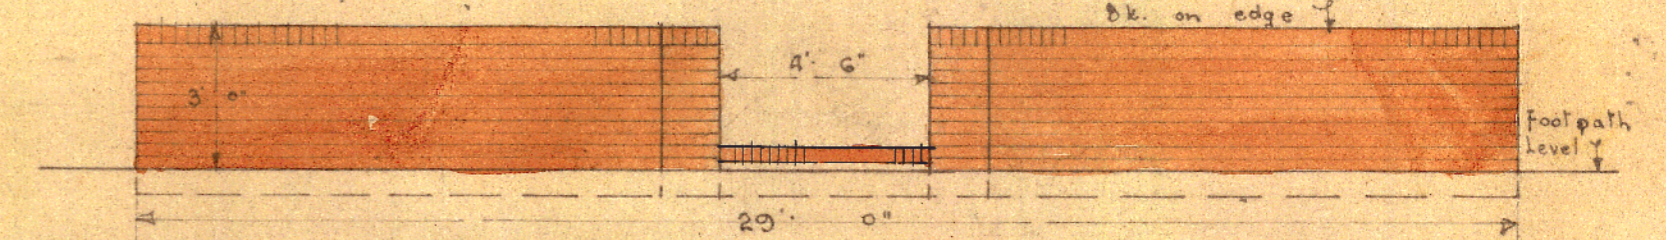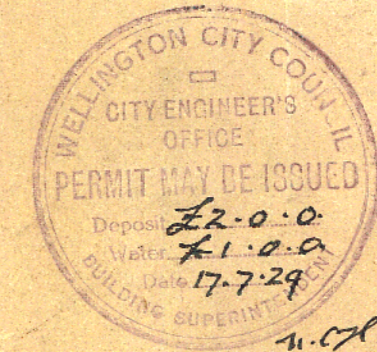


BRICK WALL AND ENTRANCE GATE TO STREET
1/4" TO 1' 0"

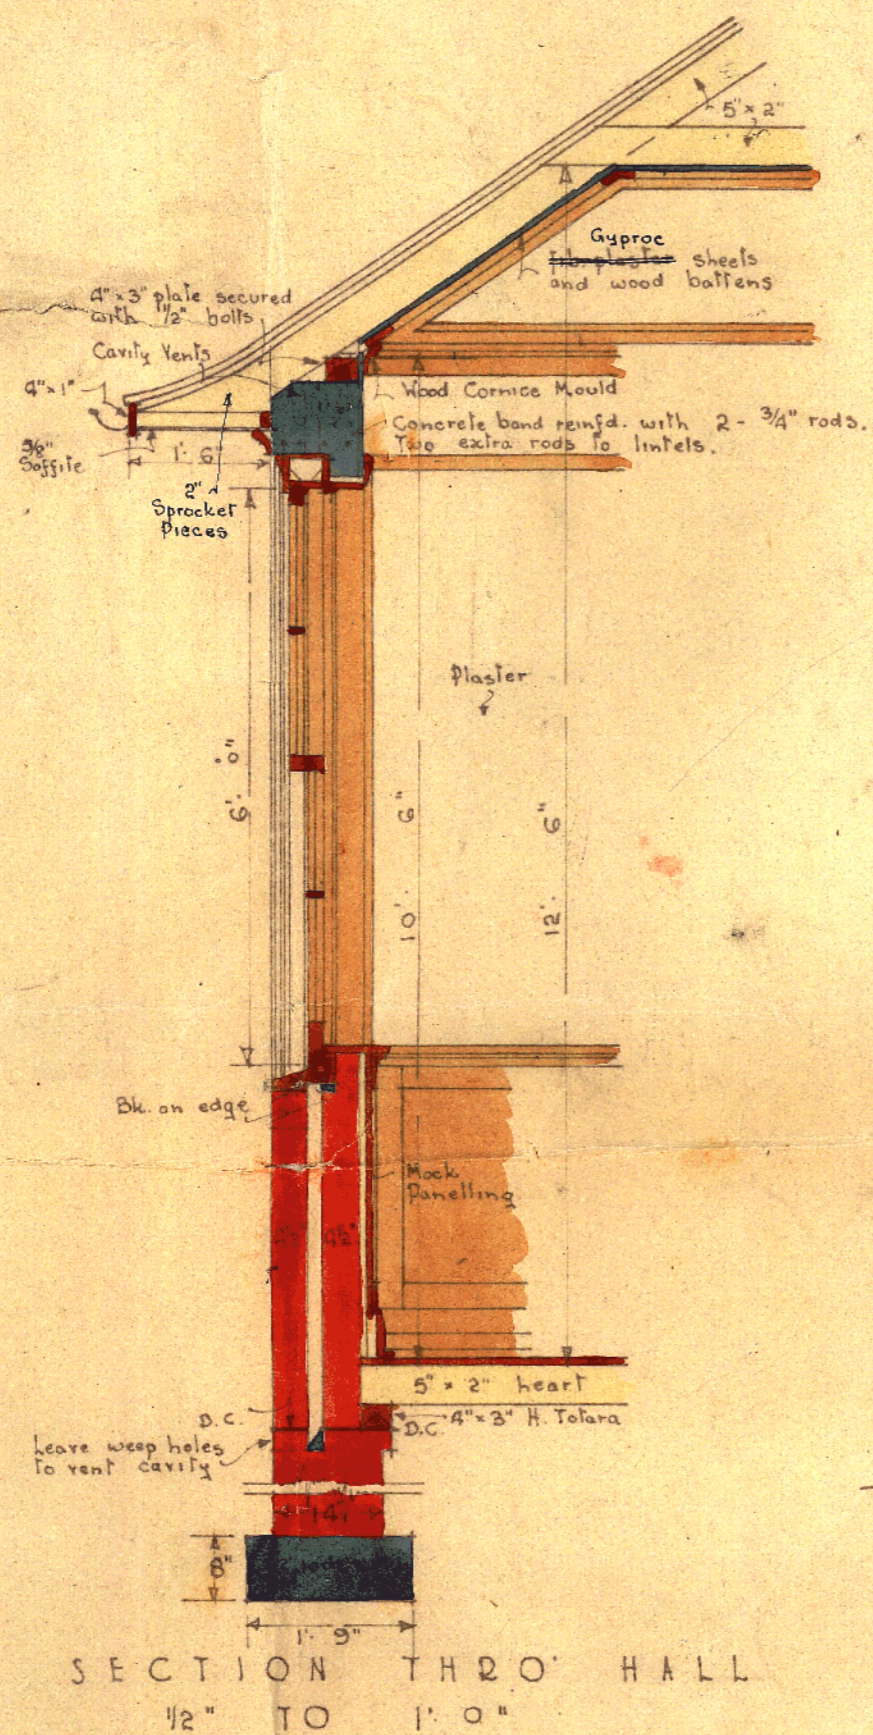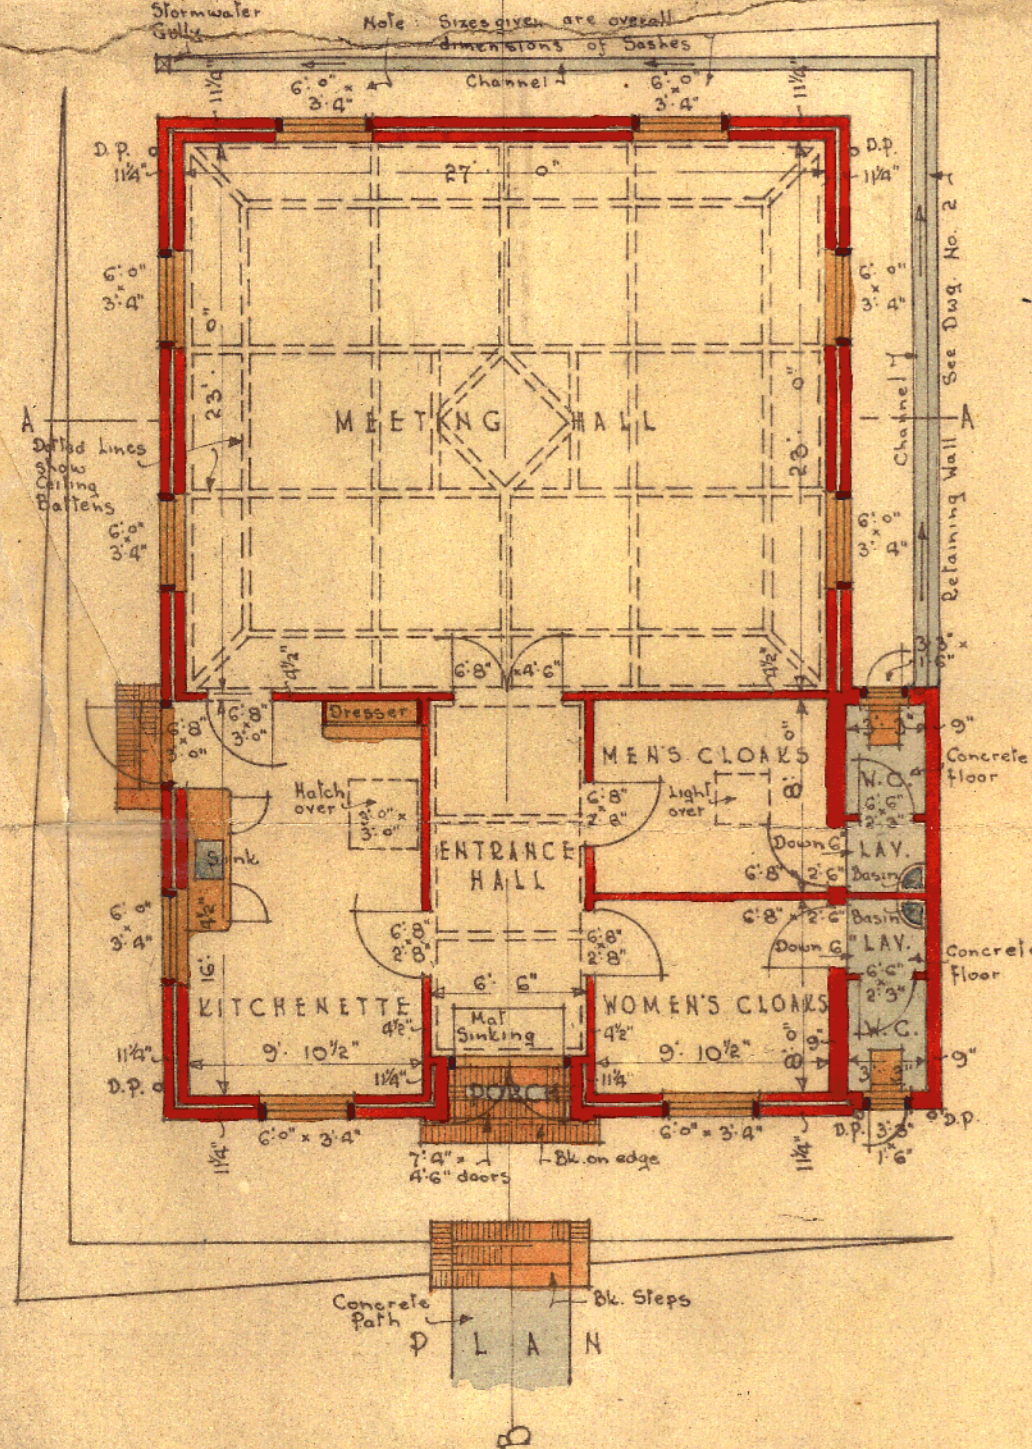


SECTION THRU HALL
1/2" TO 1' 0"

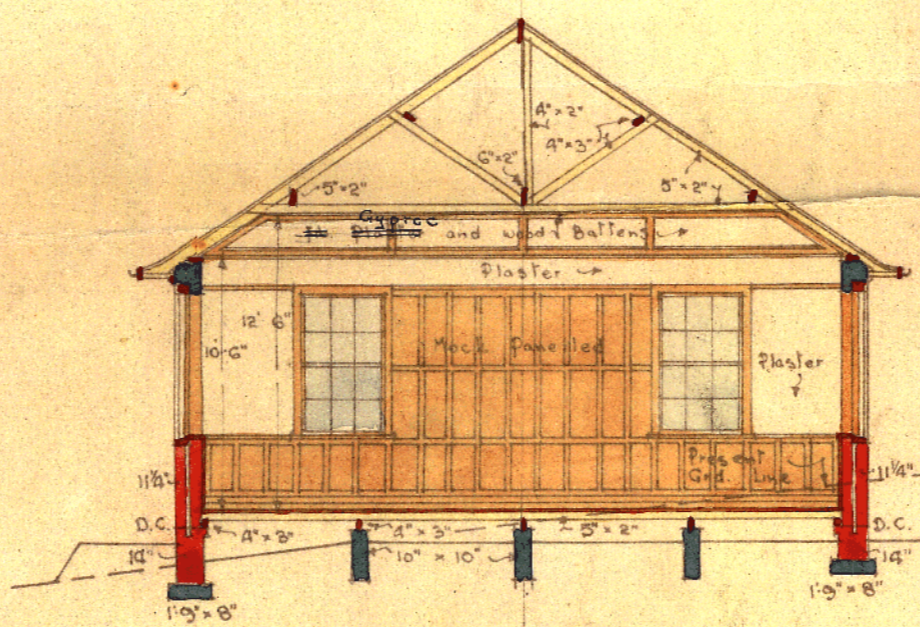

SECTION A A

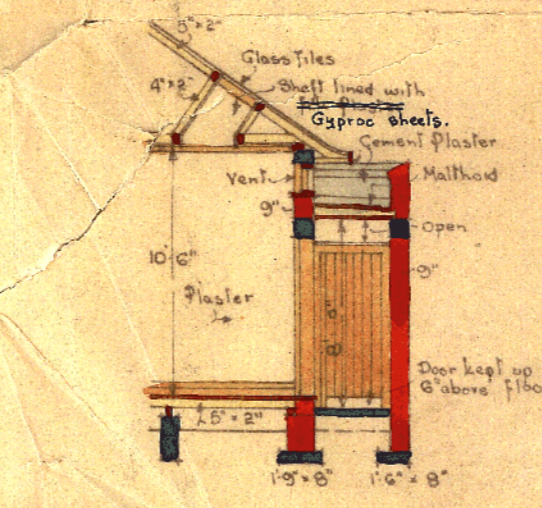

SECTION THRU MEN'S CLOAKS AND LAVY.

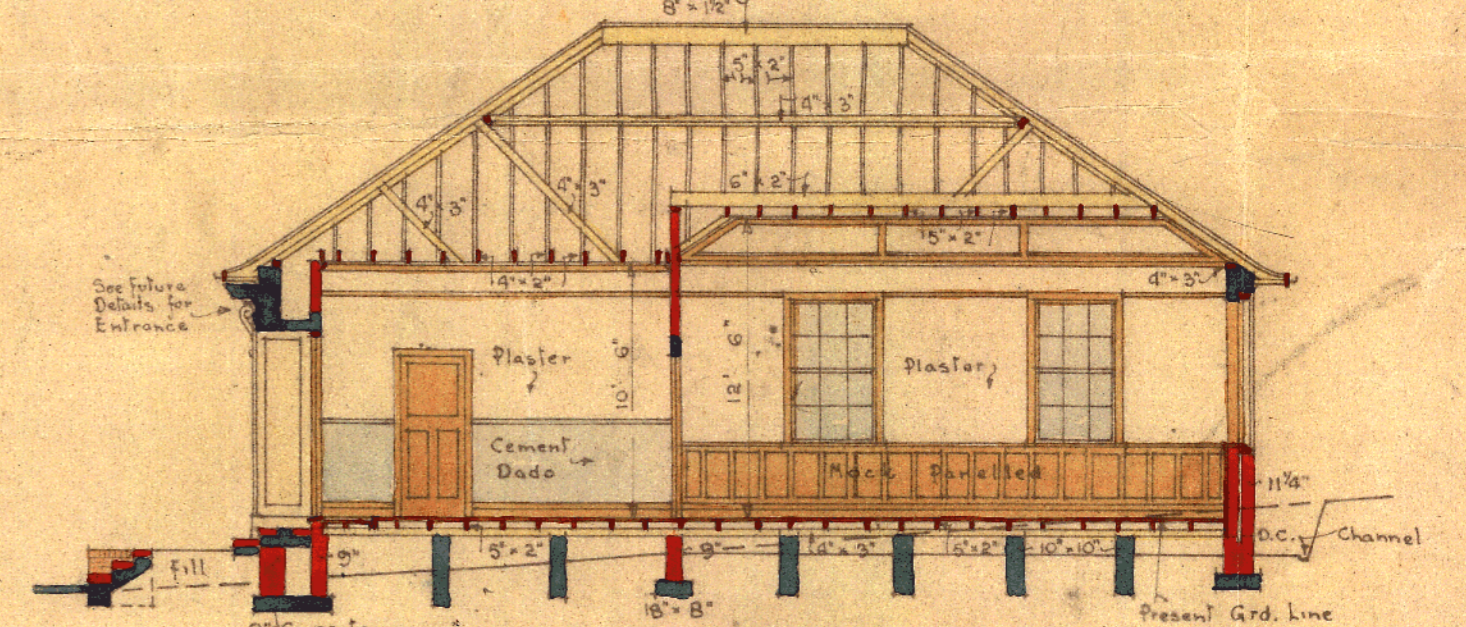

SECTION C C

W. W. Matheson