


B. M. A. BUILDING & THE TERRACE & WELLINGTON  
 NOVEMBER 1937 DRAWING NO. 4 PLANNING # TRACED: J. CHECKED: W. SCALE: 1/4" TO ONE FOOT






D. F. KELLY F. I. A. A.  
 ARCHITECT NATIONAL BANK CHAMBER  
 COLUMBIAN PLACE WASHINGTON



B. M. A. BUILDING & THE TERRACE & WELLINGTON &  
 NOVEMBER 1937 DRAWING NO. 6 DRAWN BY TRACED BY CHECKED BY SCALE: 1/2" TO ONE FOOT.

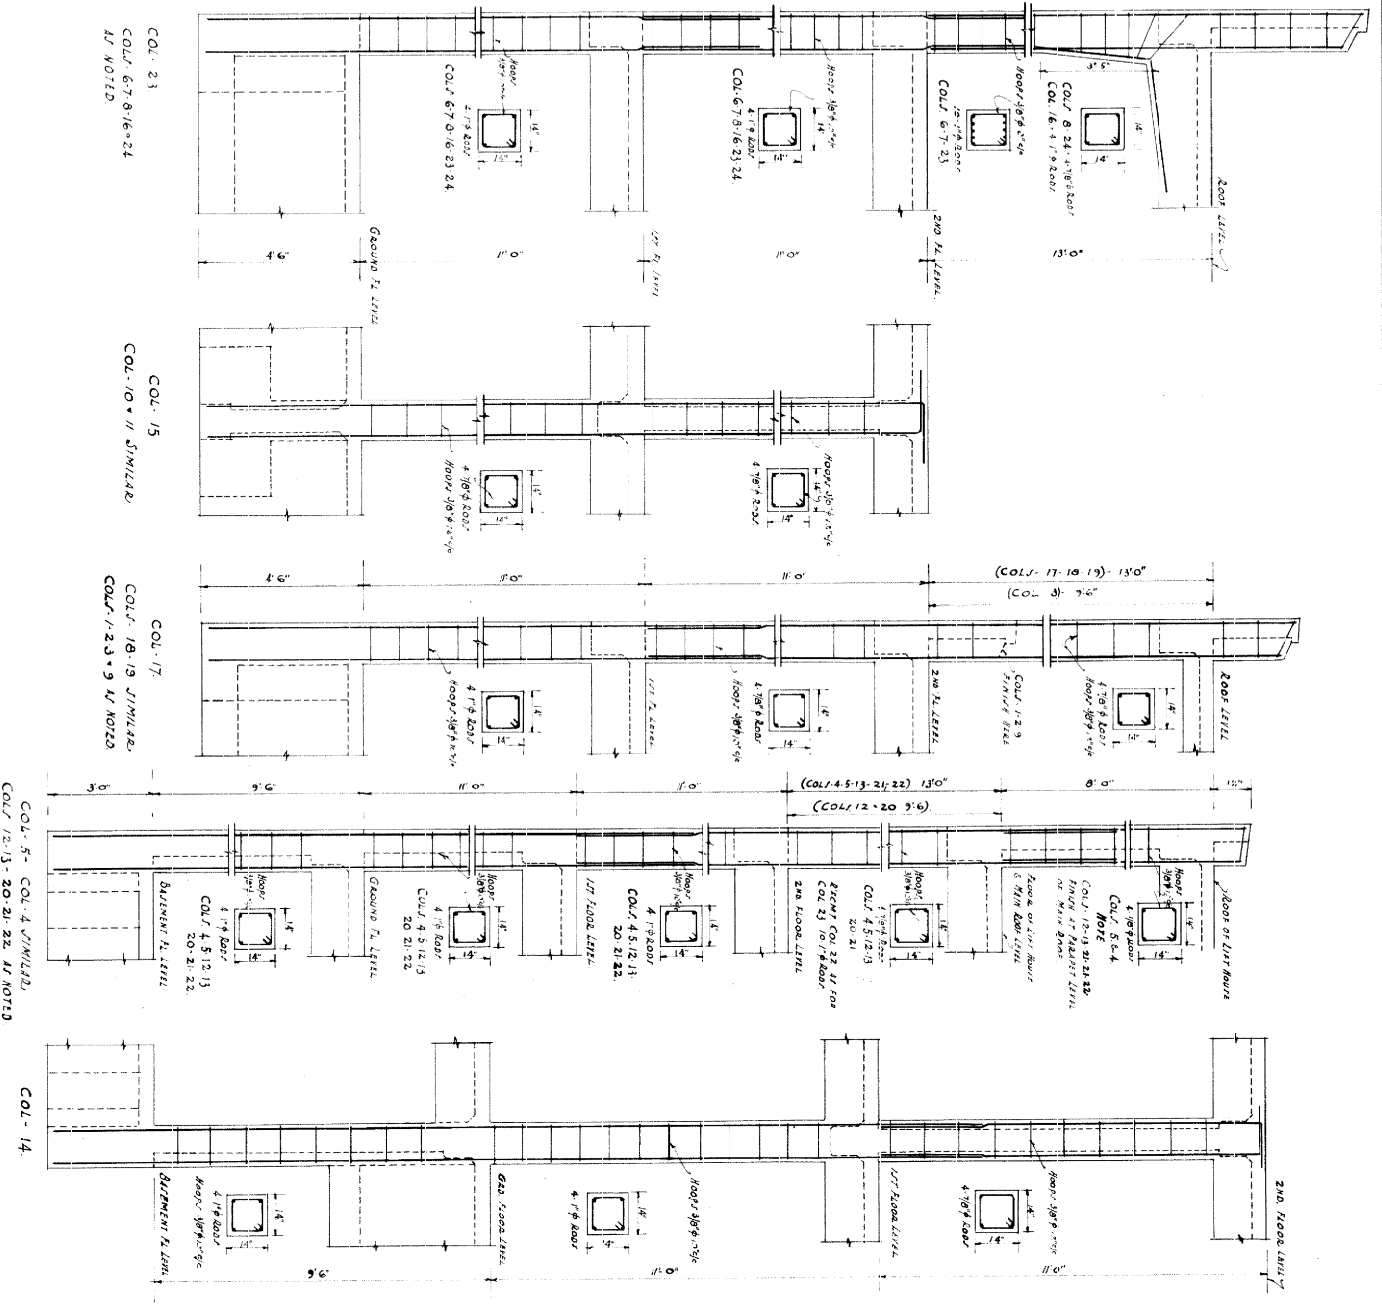

D. F. KELLY, F. I. A. A.  
 ARCHITECT NATIONAL BUILDING CHAMBER  
 COUNTRAY PLACE, WELLINGTON.

 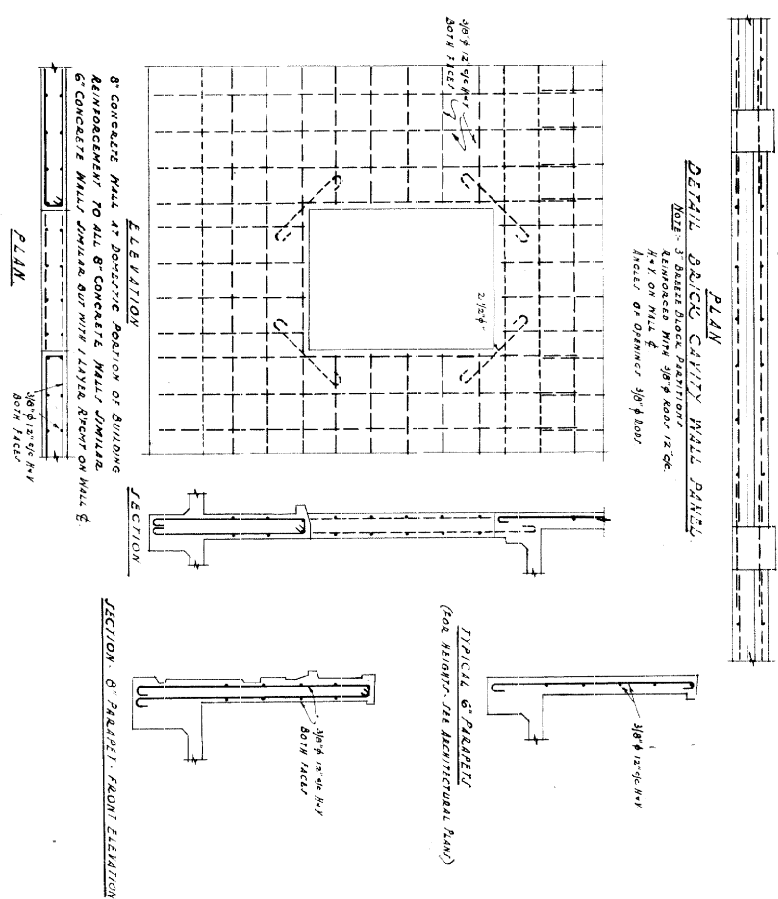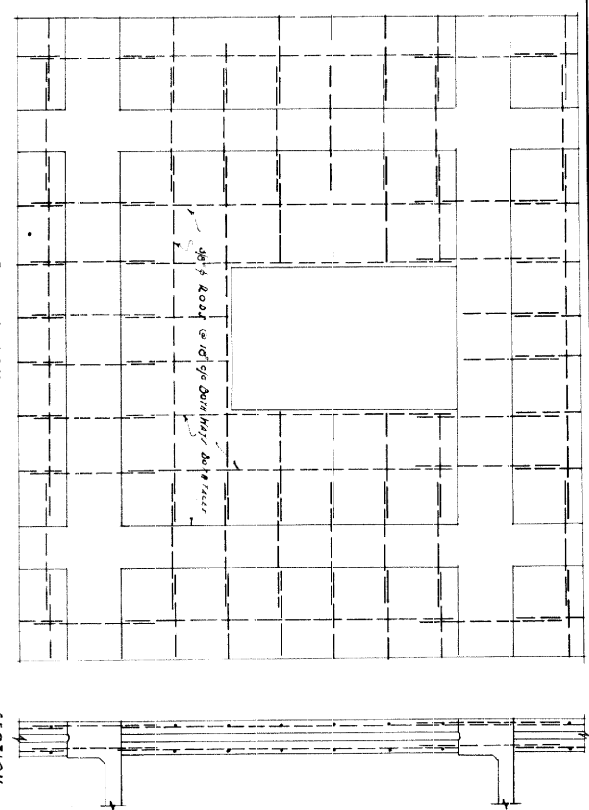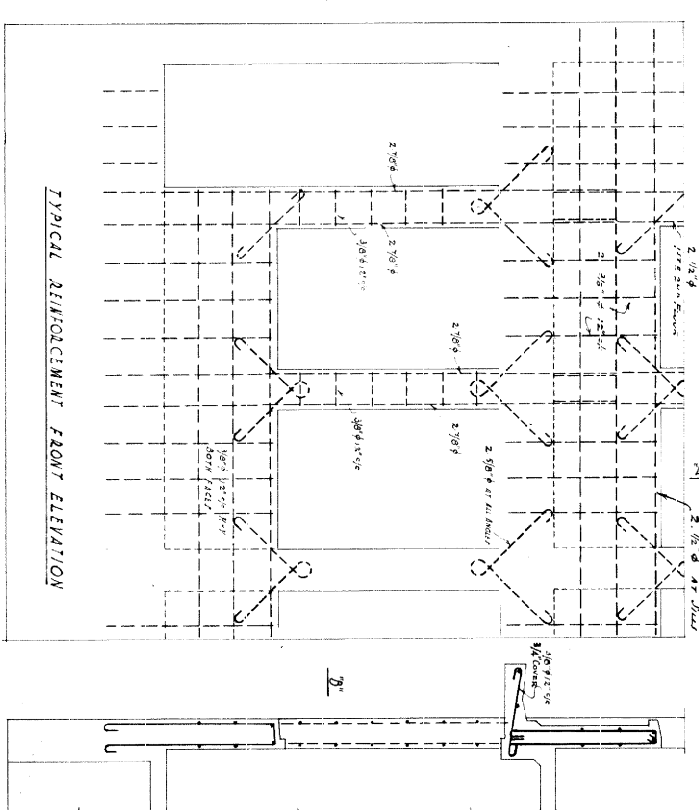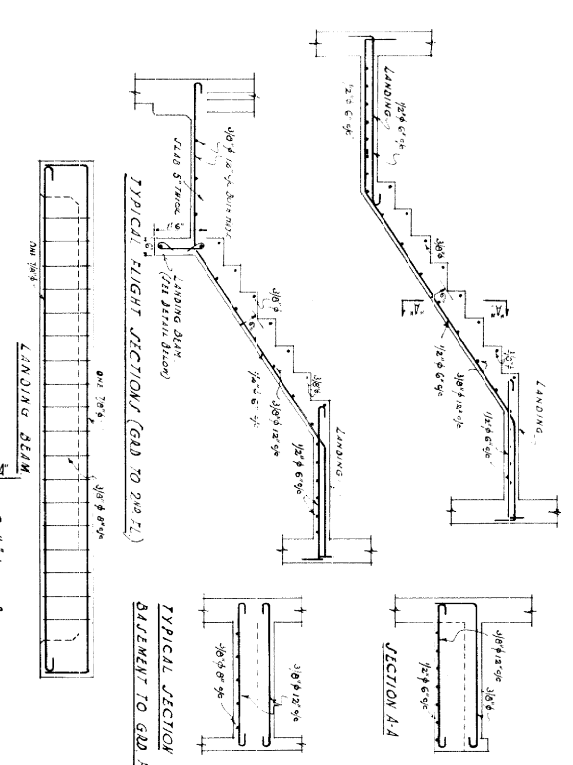


B. M. A. BUILDING THE TERRACE WELLINGTON

NOVEMBER 1937 DRAWING No 7

SCALE: 1/2" TO ONE FOOT.

D. F. KELLY F. I. A. A. ARCHITECT NATIONAL BANK CHAMBERS CONDURNEY PLACE WELLINGTON.

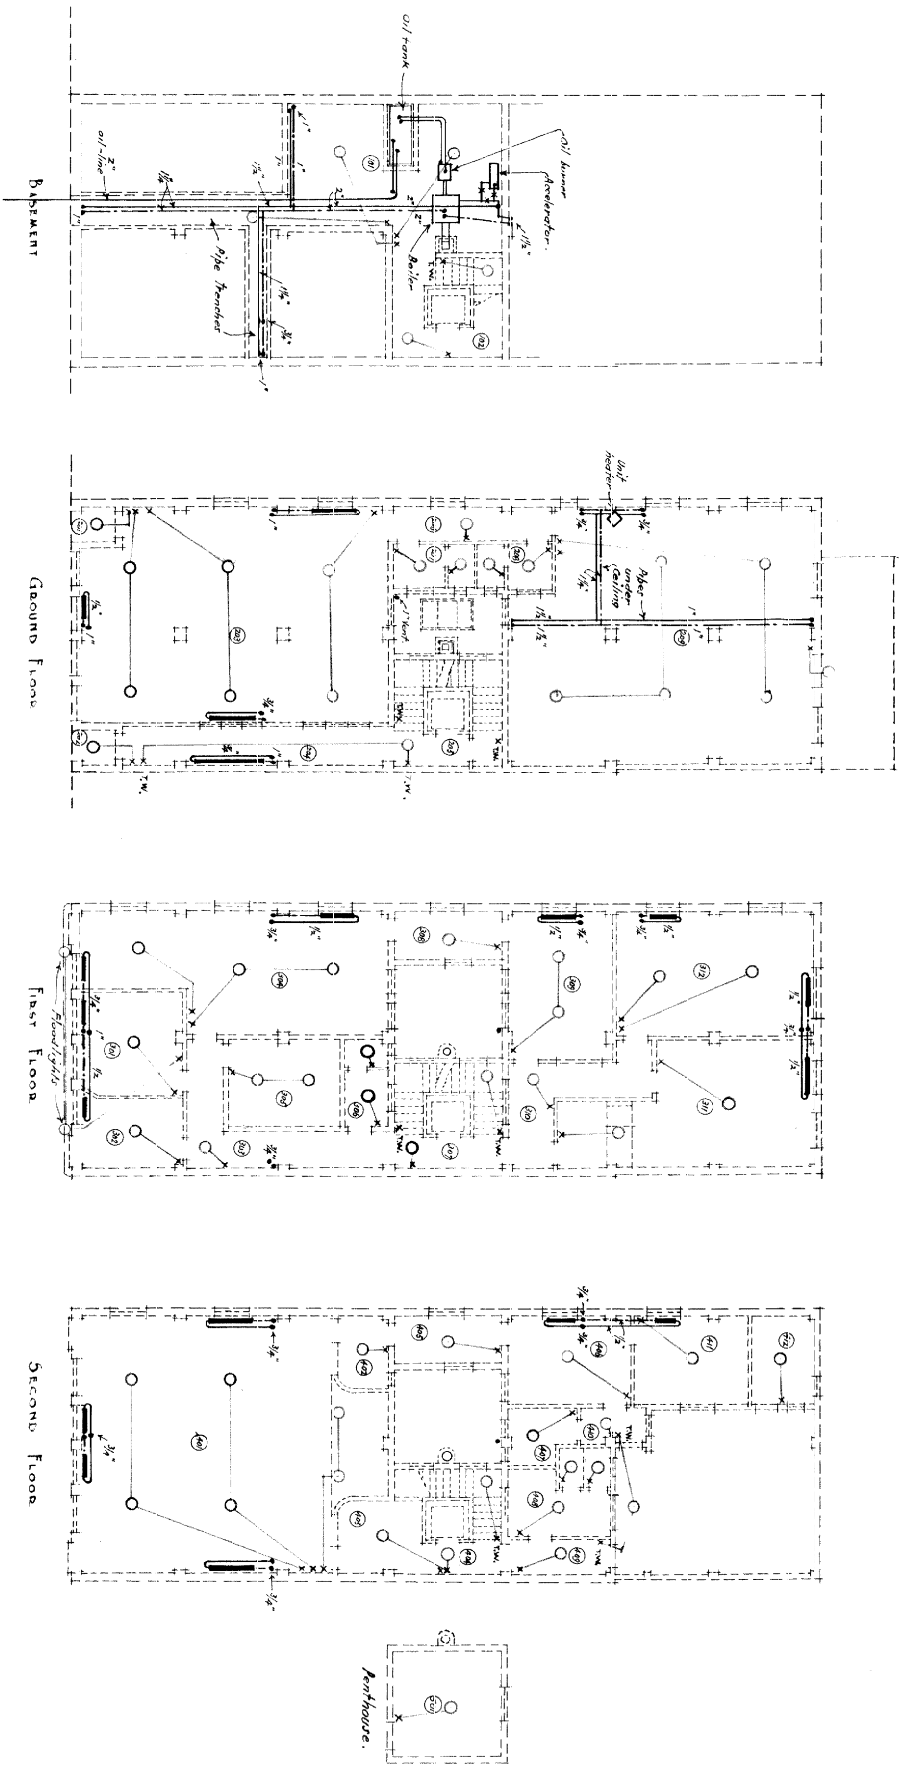

ELECTRIC LIGHT & HEATING SERVICES.

▲ B. M. A. BUILDING ▲ THE TERRACE ▲ WELLINGTON ▲  
 NOVEMBER 1937. DRAWING No 8. DRAWN: K. TRACED: K. CHECKED: K. SCALE: 1/8" TO ONE FOOT.

D. F. KELLY. F. I. A. A.  
 ARCHITECT. NATIONAL BANK CHAMBERS  
 COURTENAY PLACE. WELLINGTON.


B. M. A. BUILDING, THE TERRACE, WELLINGTON.

AMENDED PLANS.


SHEET NO 9A.

SCALE • 1/8-INCH TO ONE FOOT.


Note. Except as otherwise shown on this sheet, all work shall be carried out strictly in accordance with the original drawings.

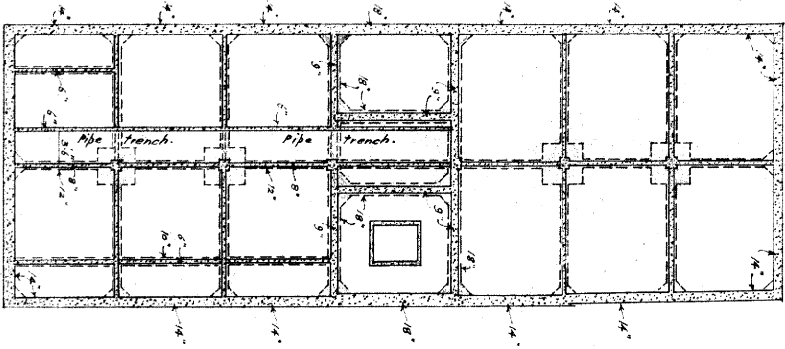


FOUNDATION PLAN

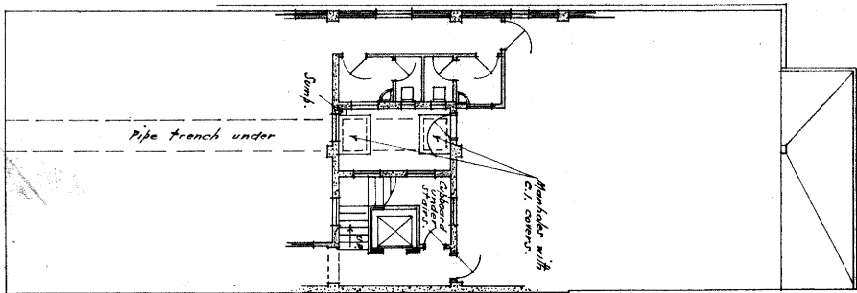


GROUND FLOOR

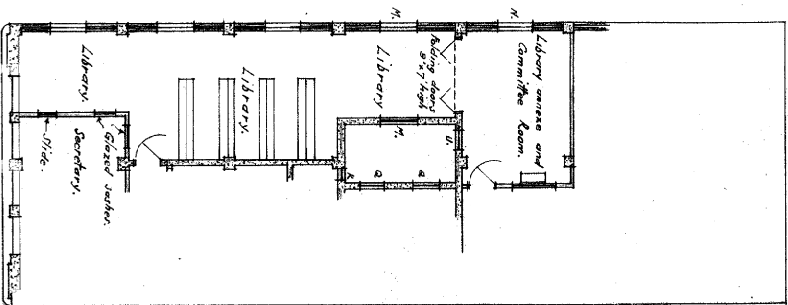

FIRST FLOOR



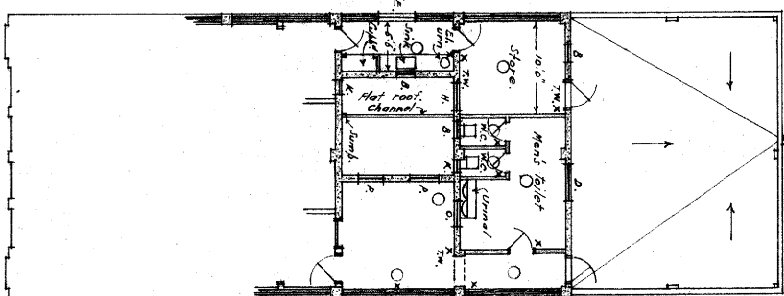


SECOND FLOOR

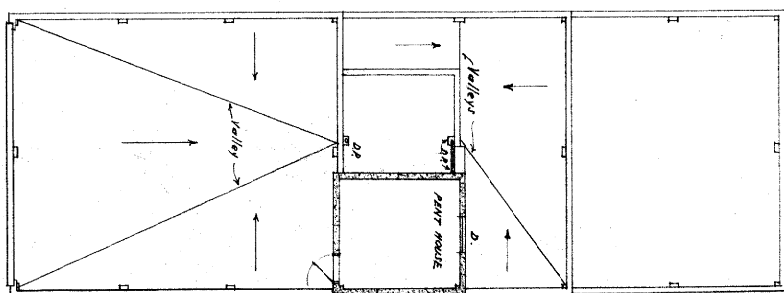

ROOF PLAN

R. KELLY, F.R.A.S., ARCHITECT

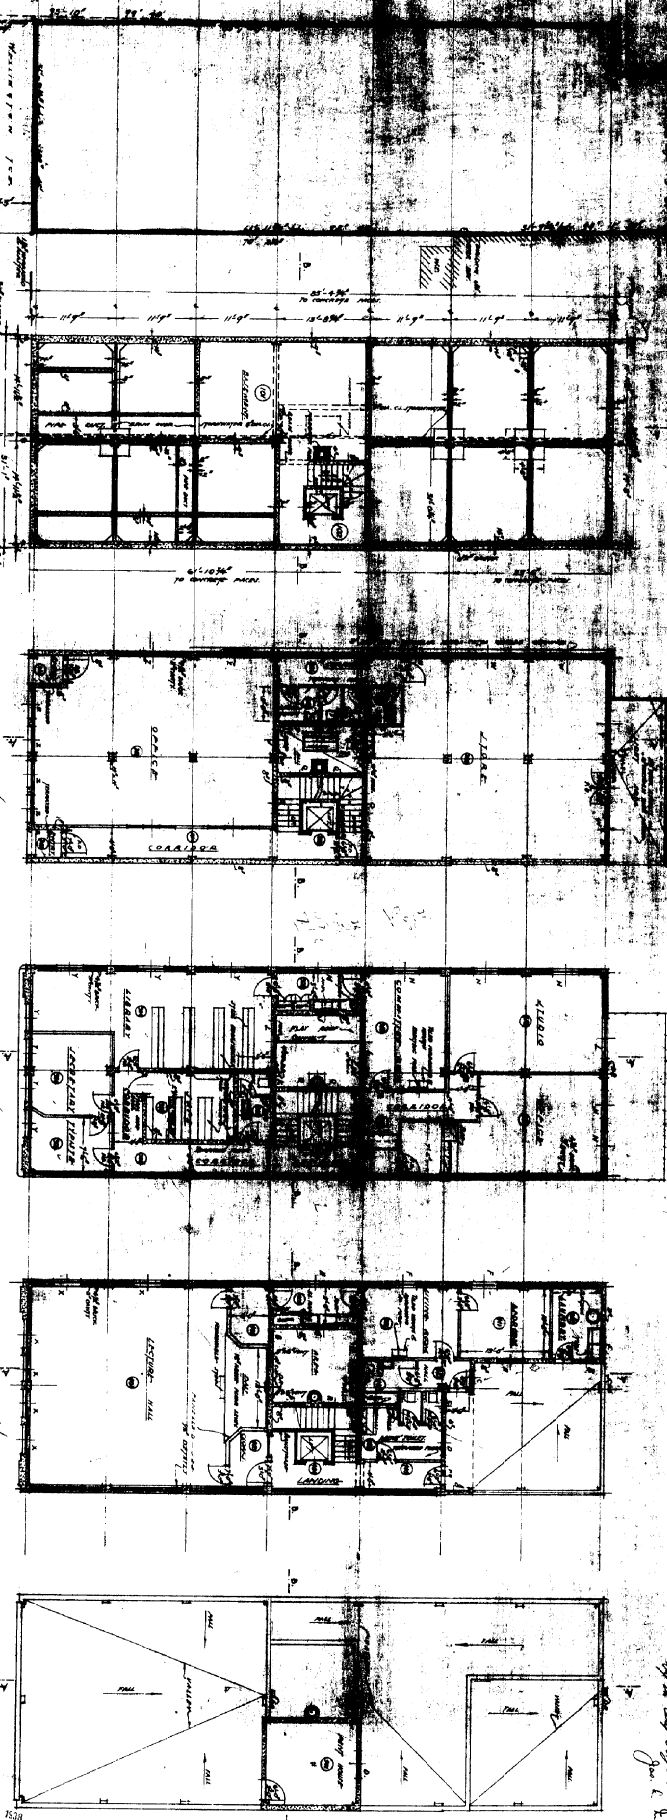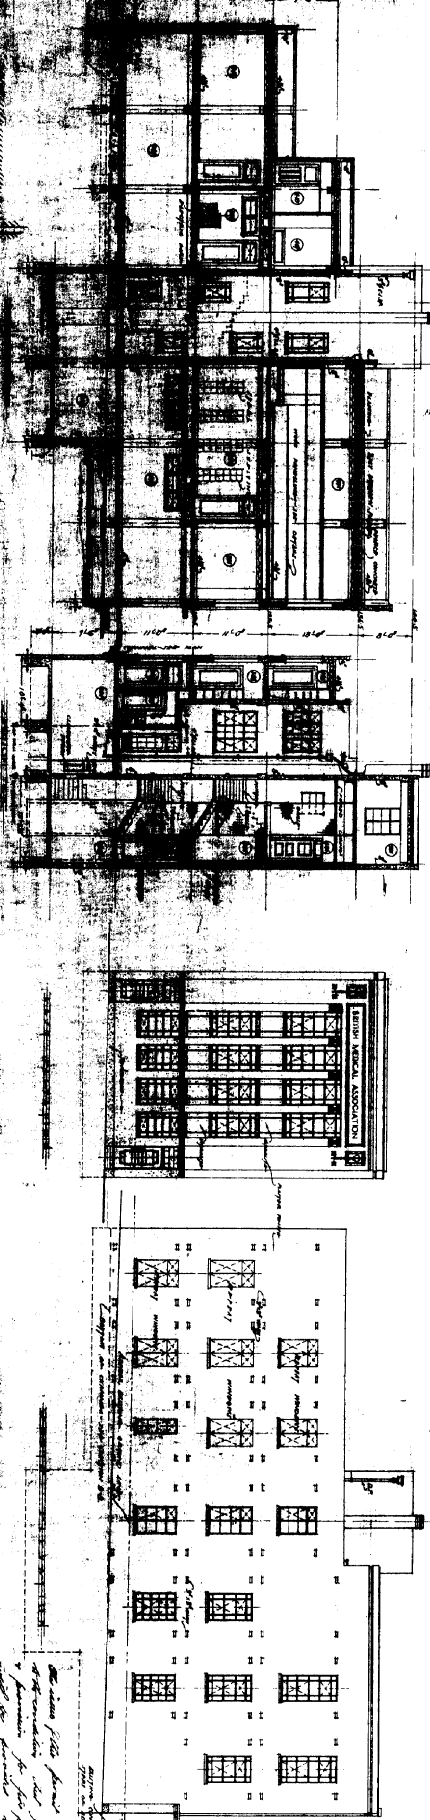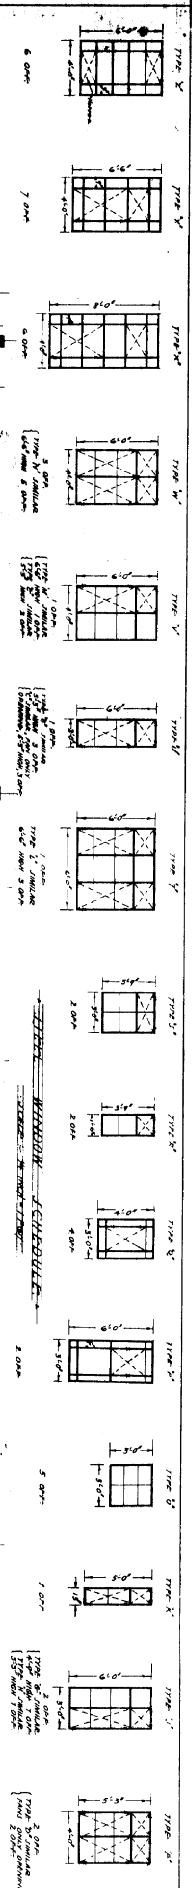

**B. M. A. BUILDING - THE HEADQUARTERS - WELINGTON**

NOTE - THE ABOVE DIMENSIONS ARE TO BE TAKEN FROM THE CENTER OF THE WALLS UNLESS OTHERWISE SPECIFIED.

SECTION THROUGH CORNER

SECTION THROUGH CORNER


SECTION THROUGH CORNER

SECTION THROUGH CORNER





As shown this frame is subject to expansion and contraction and the concrete should be provided with expansion joints at 20' intervals.

Wm. L. & S. J. Williams

**B. F. KERRY, F. I. C. E.**  
 ARCHT. & NATURAL BLDG. CHARG.  
 COMPANY, PLACE WELINGTON

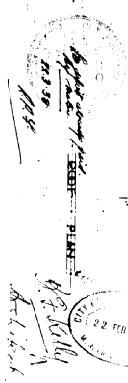

BRITISH MEDICAL ASSOCIATION  
 41, MARK LANE, LONDON, E.C. 3.

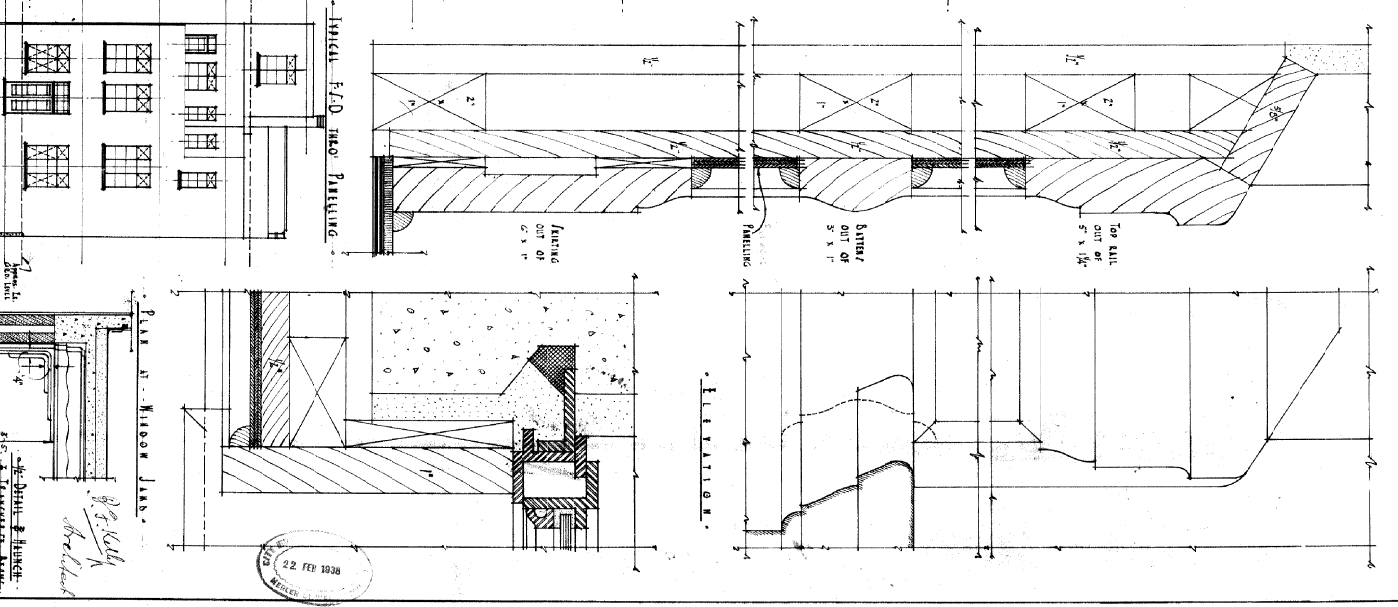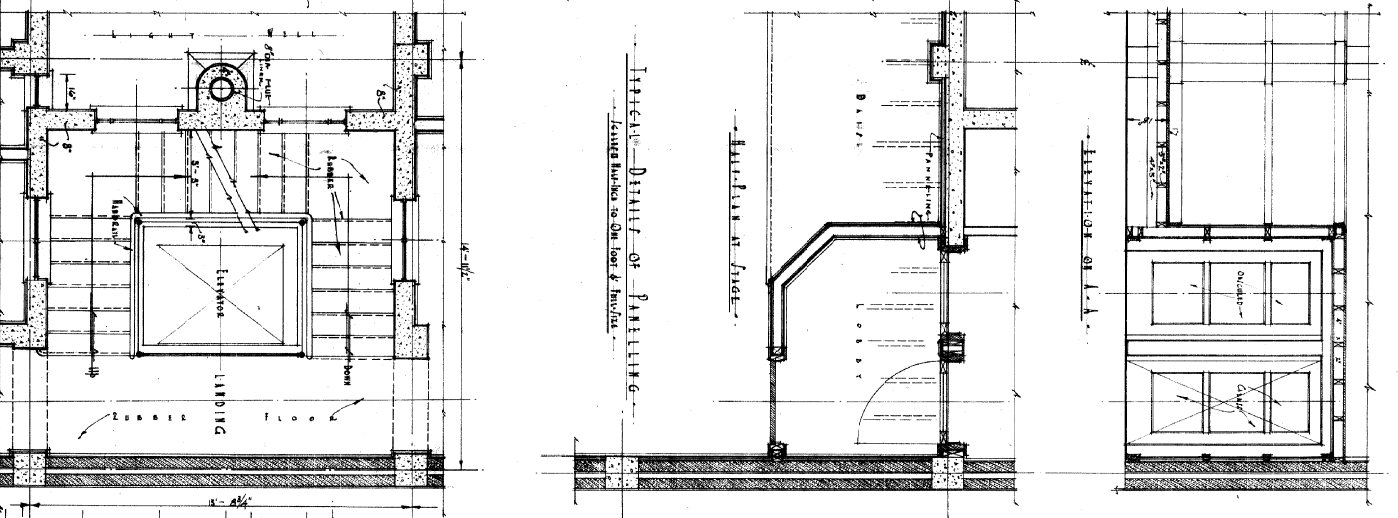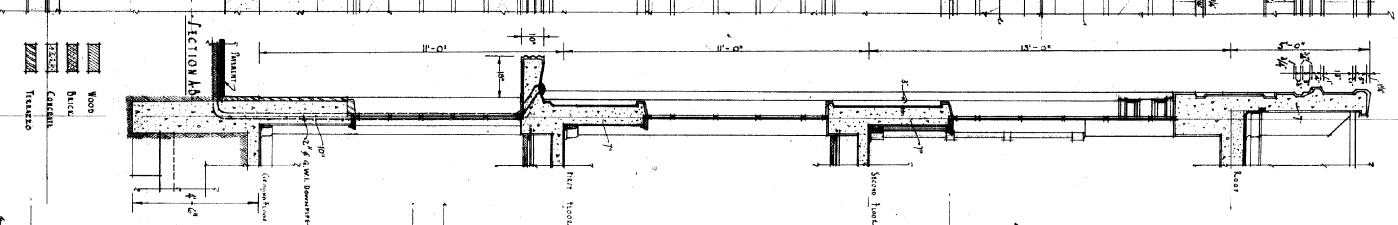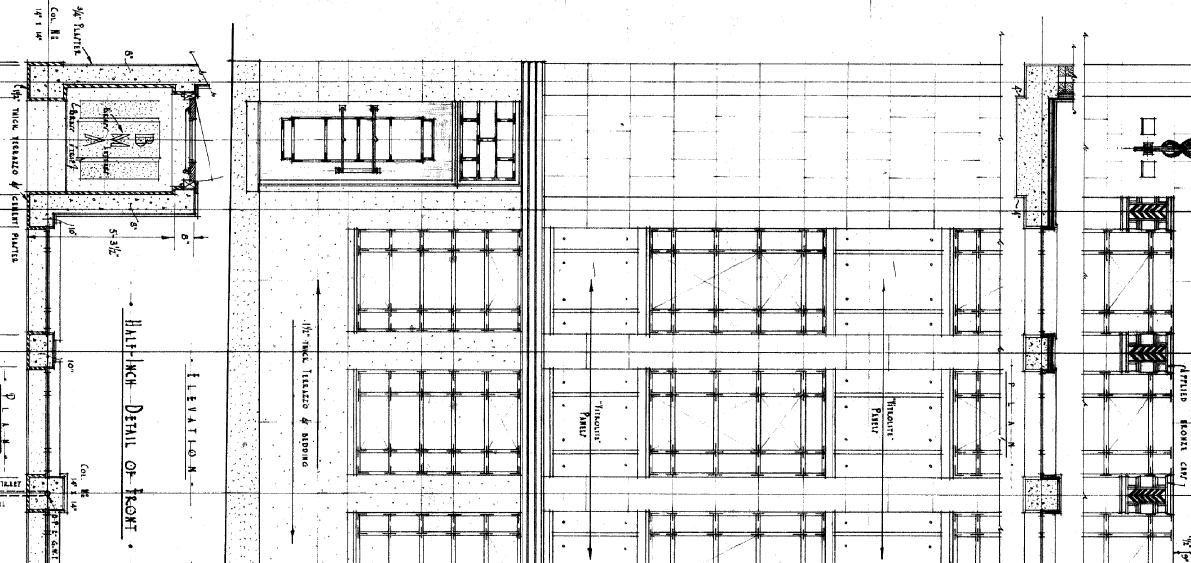



BRIDGING THE TERRACE AT WILMINGTON  
 ARCHITECTS: B. M. A. & B. O. BOWEN  
 11, MARK LANE, LONDON, E.C. 3.

22 FEB 1938



**B. M. A. BUILDING THE TERRACE WELLINGTON**  
 NOVEMBER 1937 DRAWING NO. 1 DRAWN BY TRACED BY CHECKED BY SCALE: 1/4" TO ONE FOOT.  
 D. F. KELLY, F. I. A. A. ARCHITECT NATIONAL BUNK. CHAMBER. COUNTESS PLACE, WELLINGTON.

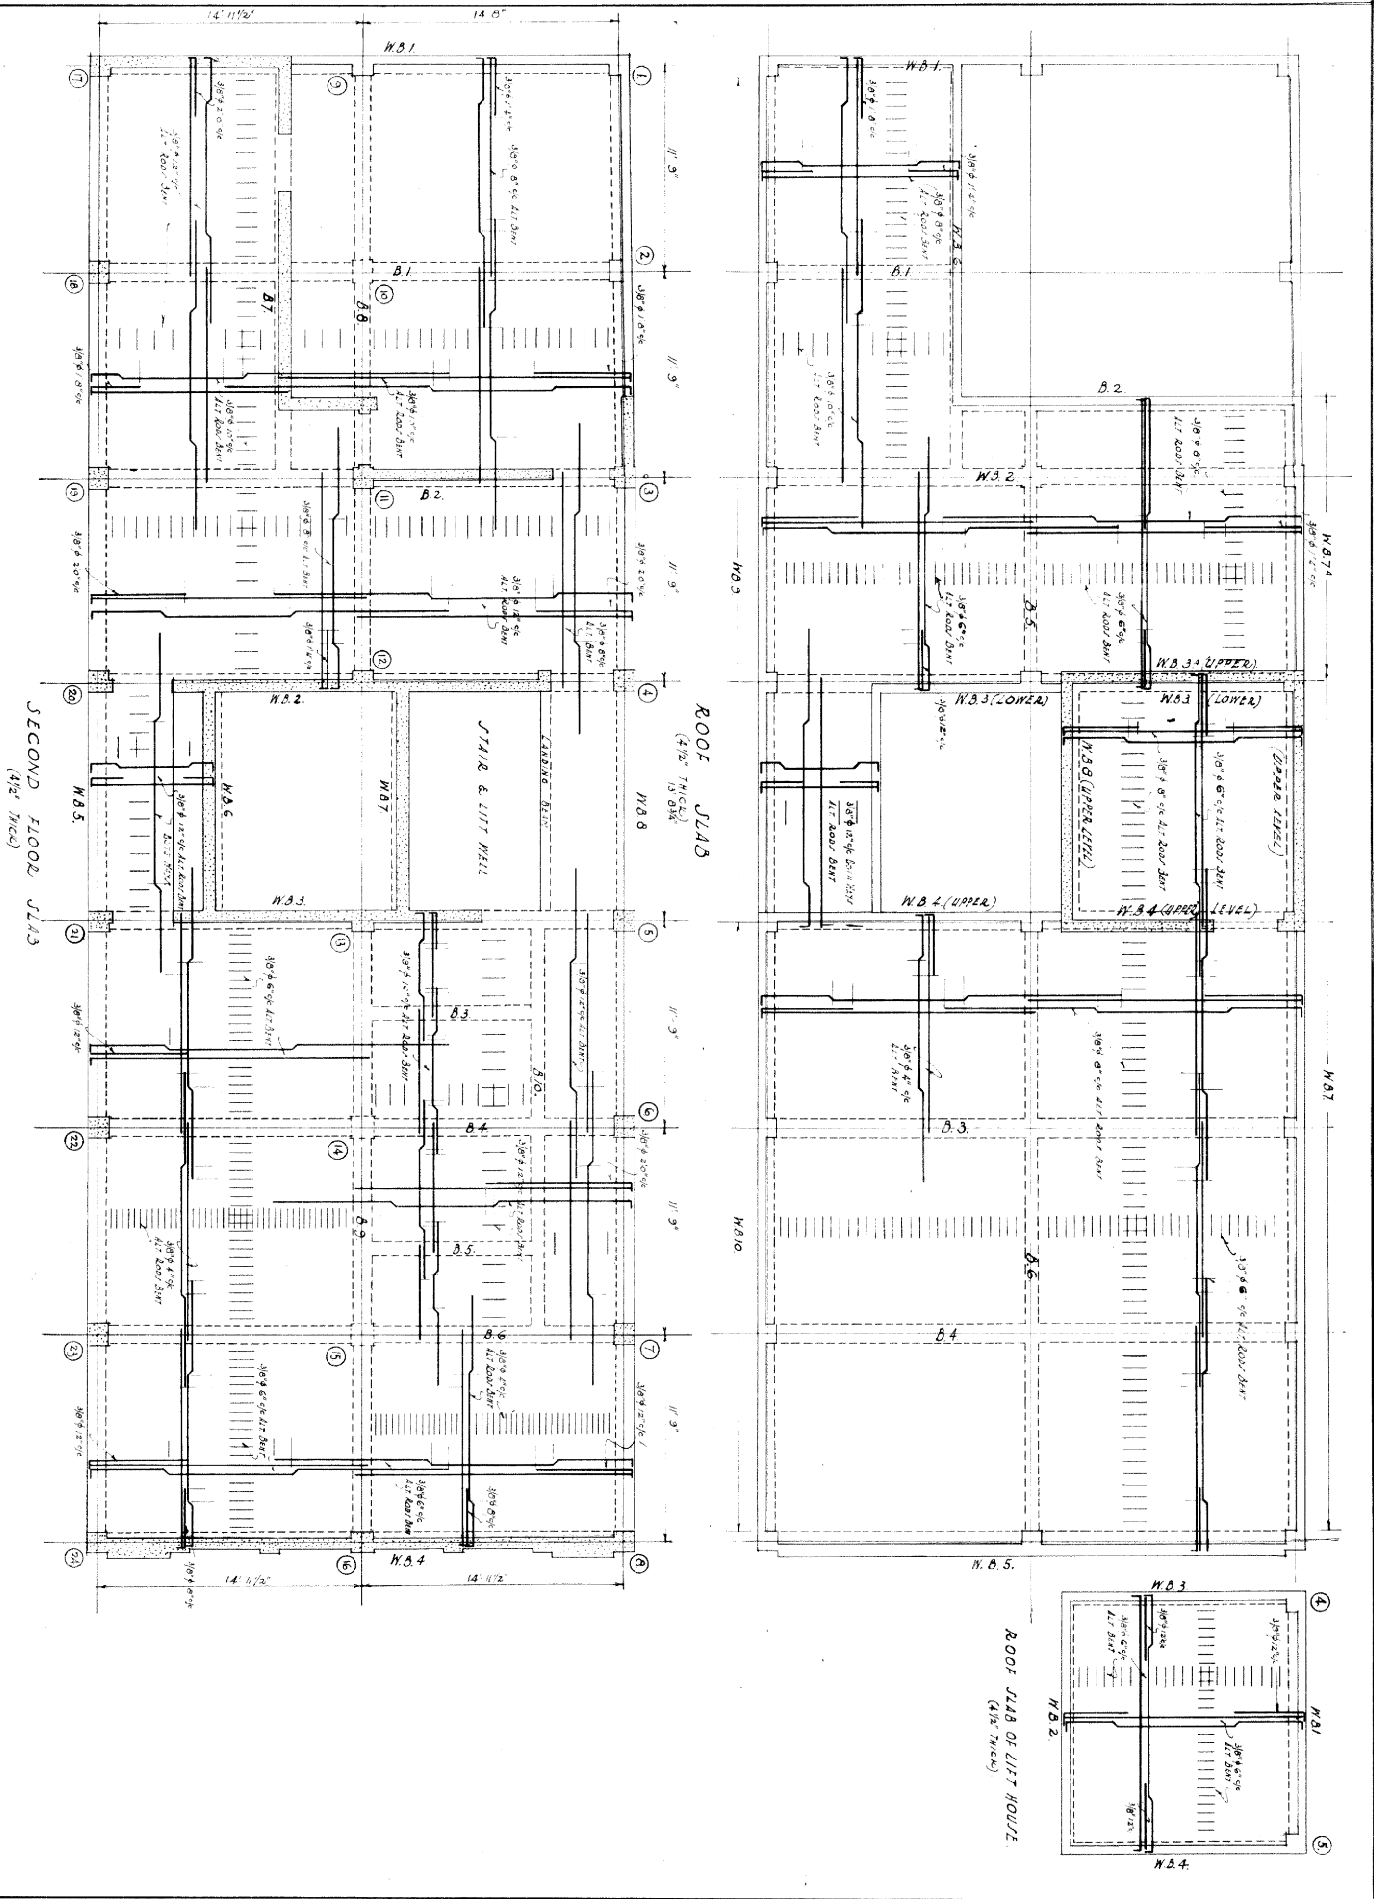

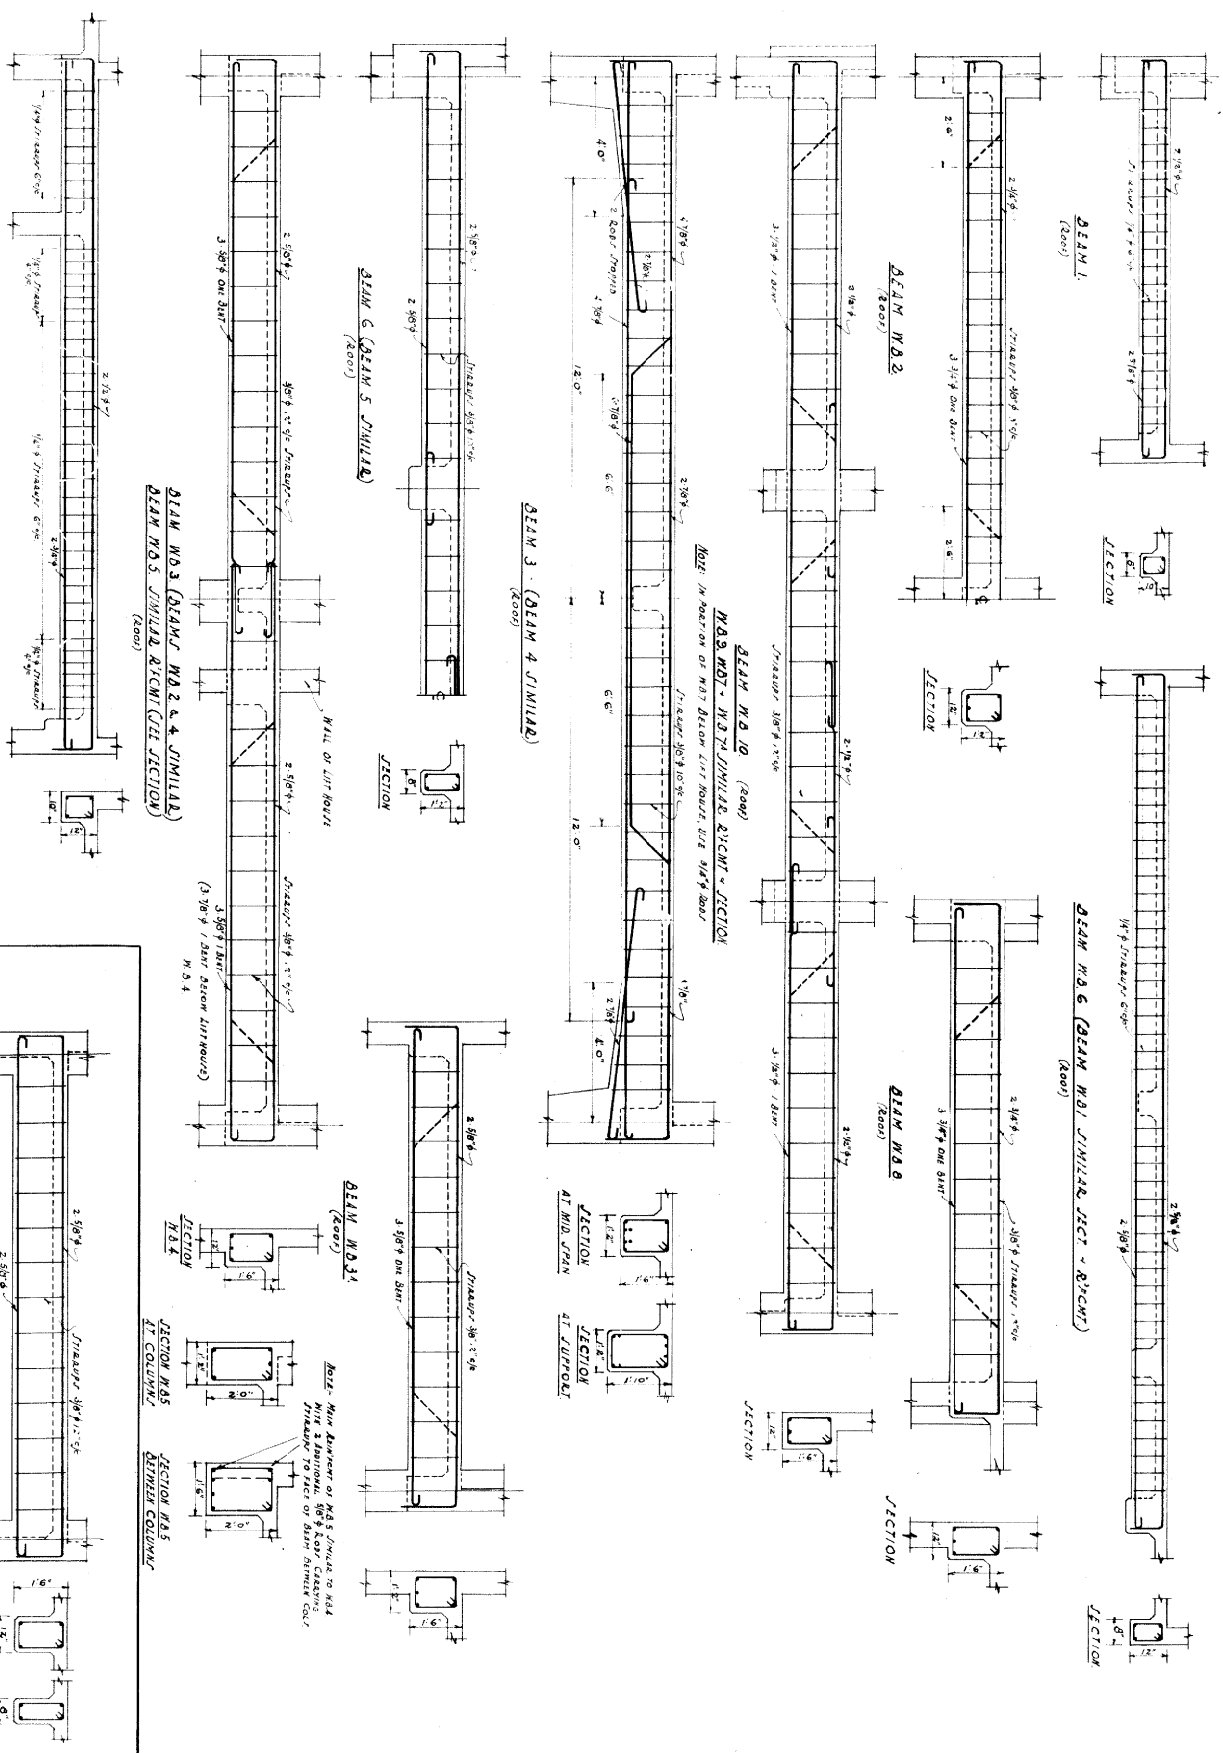

HALF-INCH DETAILS OF ROOF BEAMS


HALF-INCH DETAILS - LIFT HOUSE ROOF BEAMS

B. M. A. BUILDING & THE TERRACE & WELLINGTON & D. F. KELLY, F. I. A. ARCHITECTS NATIONAL BANK CHAMBERS COURTESY PLACE WELLINGTON

NOVEMBER 1937 DRAWING NO. 2. DRAWN: J. TRACED: J. CHECKED: R. SCALE: 1/2" TO ONE FOOT.

B. M. A. BUILDING THE TERRACE WELLINGTON  
 NOVEMBER 1937 DRAWING No. 3. DRAWN: J. TRACEY: J. CHECKED: K. SCALE: 1/2" TO ONE FOOT.

1/2" DETAILS OF 2ND FLOOR BEAMS

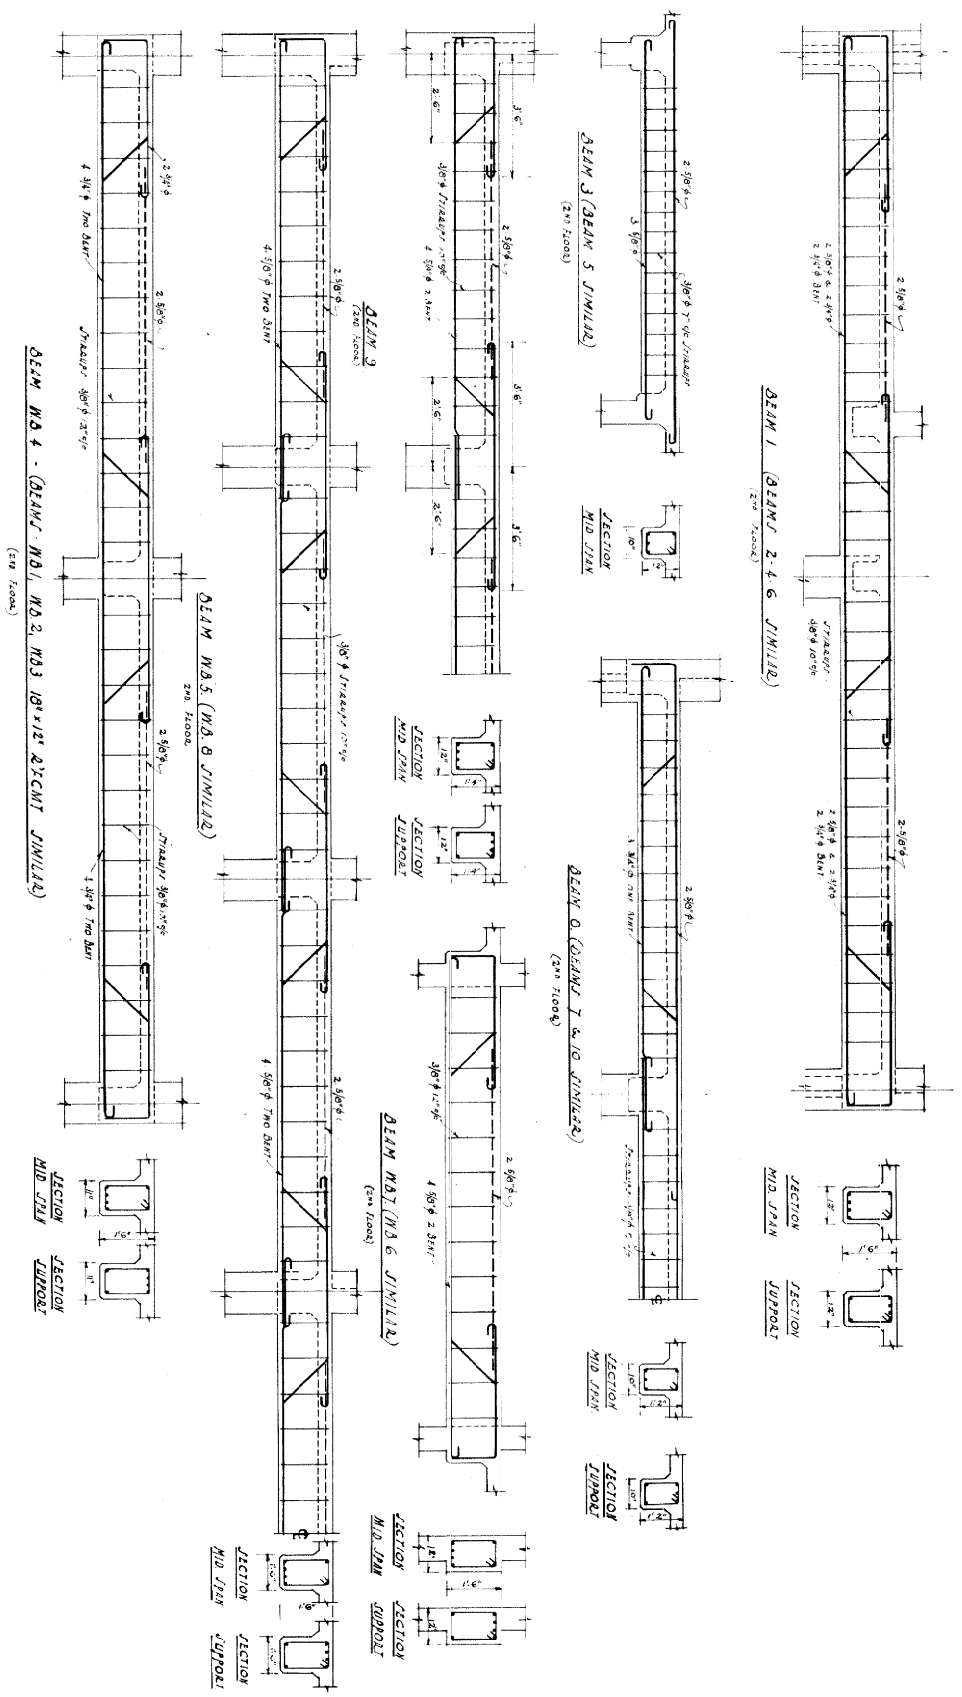

B. P. KELLY F. I. A. A.  
 ARCHITECT NATIONAL BANK BUILDING  
 CORNER RANGI PLACE WELLINGTON.