




NOTE: ALL DIMENSIONS MUST BE CHECKED ON JOB.

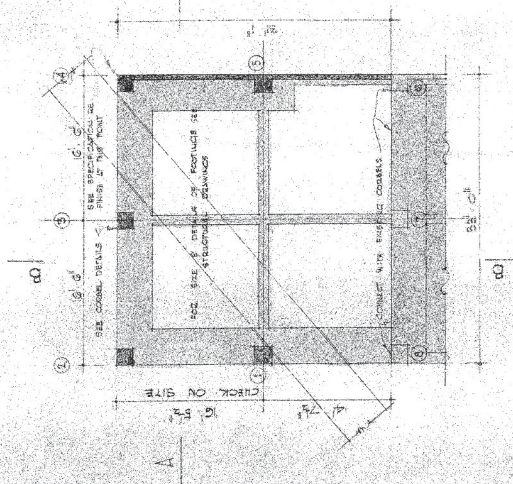


FOUNDATION PLAN

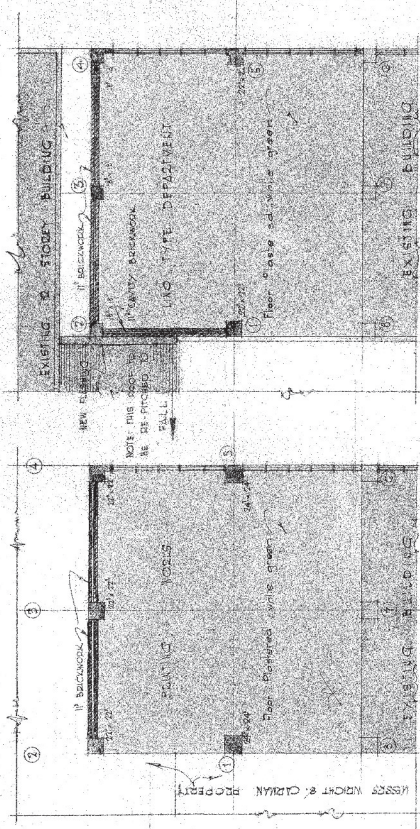


GROUND FLOOR PLAN

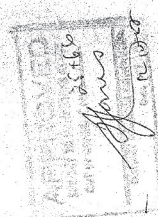


FIRST FLOOR PLAN

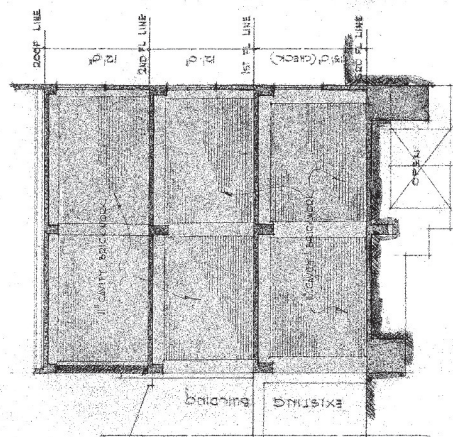


SECTION A-A

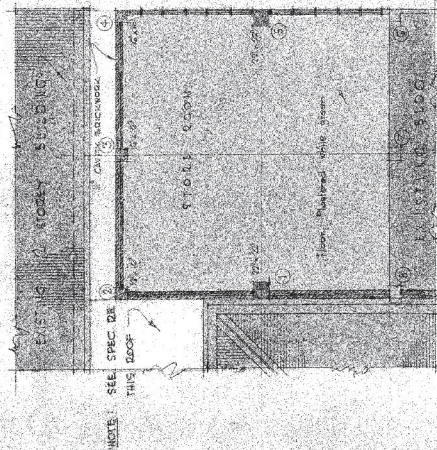

SECOND FLOOR PLANS

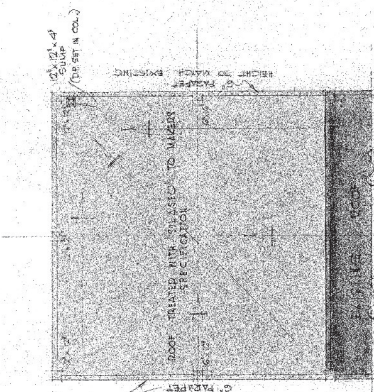


FOOT PLANK

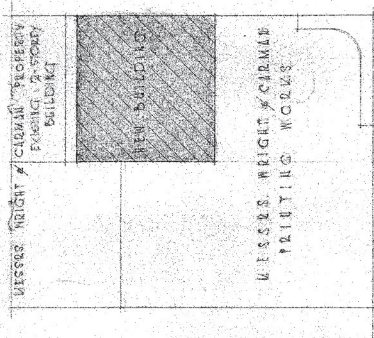

1  
2  
84

# LOCALITY

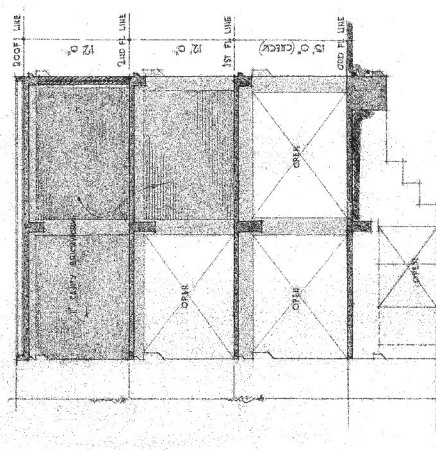


SECTION b - b

SHEET No 1


ADDITIONS TO PRINTING WORKS - VIVIAN ST. FOR MESSRS. WRIGHT AND CARMAN LTD.

CONTRACT NO 501/55  
DATE: JULY 1955  
SCALE: 1" = 1/4" TO 1" = 10' 0"


FOR NO DEFECTS OR DIMENSIONS 777 : 3108

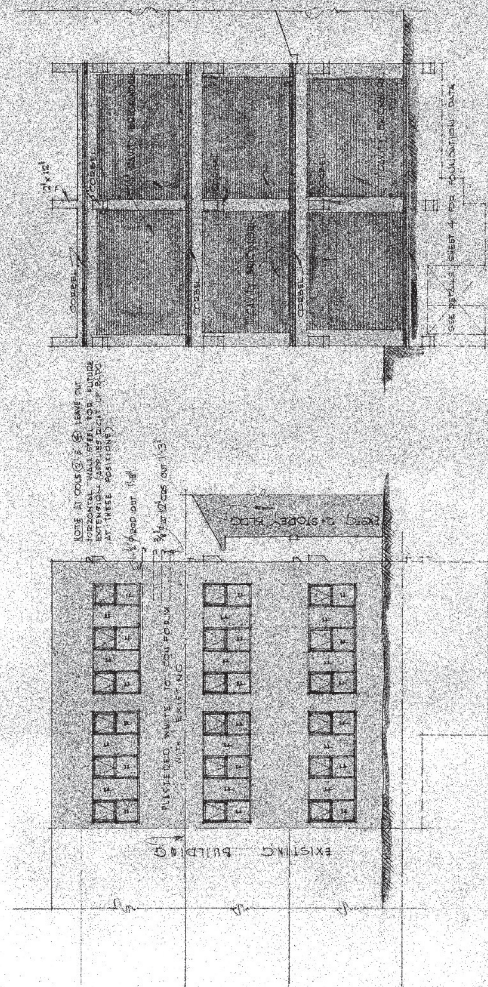

114515 217PM 01  
ELVATION TO WATER STREET

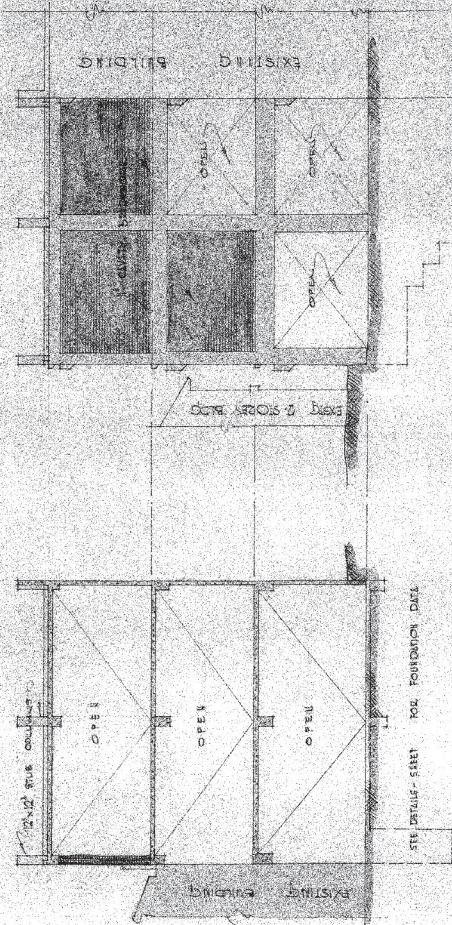

9-2-9 OF MOLLIFER

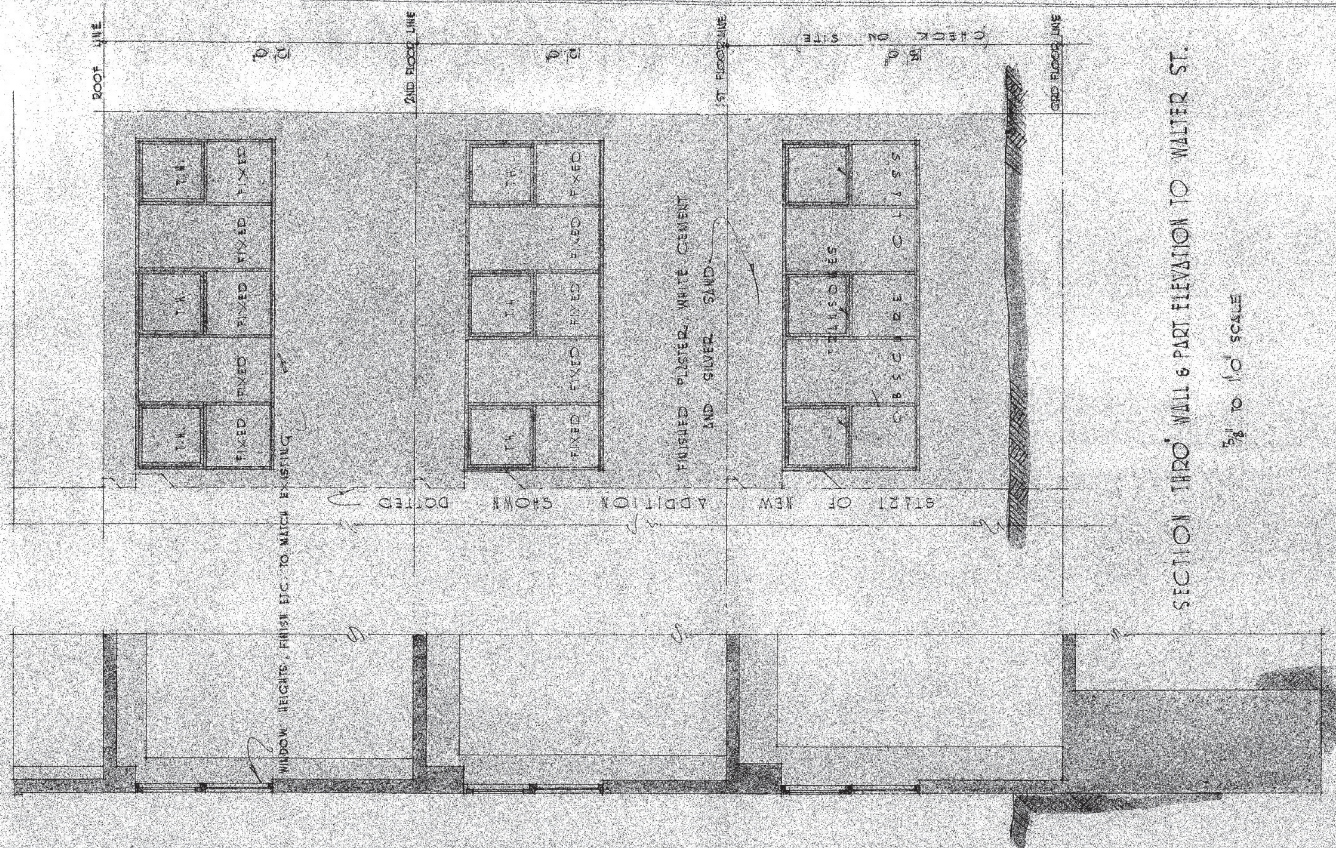

SECTION THRO' WALL & PART ELEVATION TO WALTER ST.

5 1/8" TO 1.0" SCALE