


# PROPOSED EXTENSION OF PHARMACY

WILLIS STREET.


FOR W.C. FITZGERALD ESQ

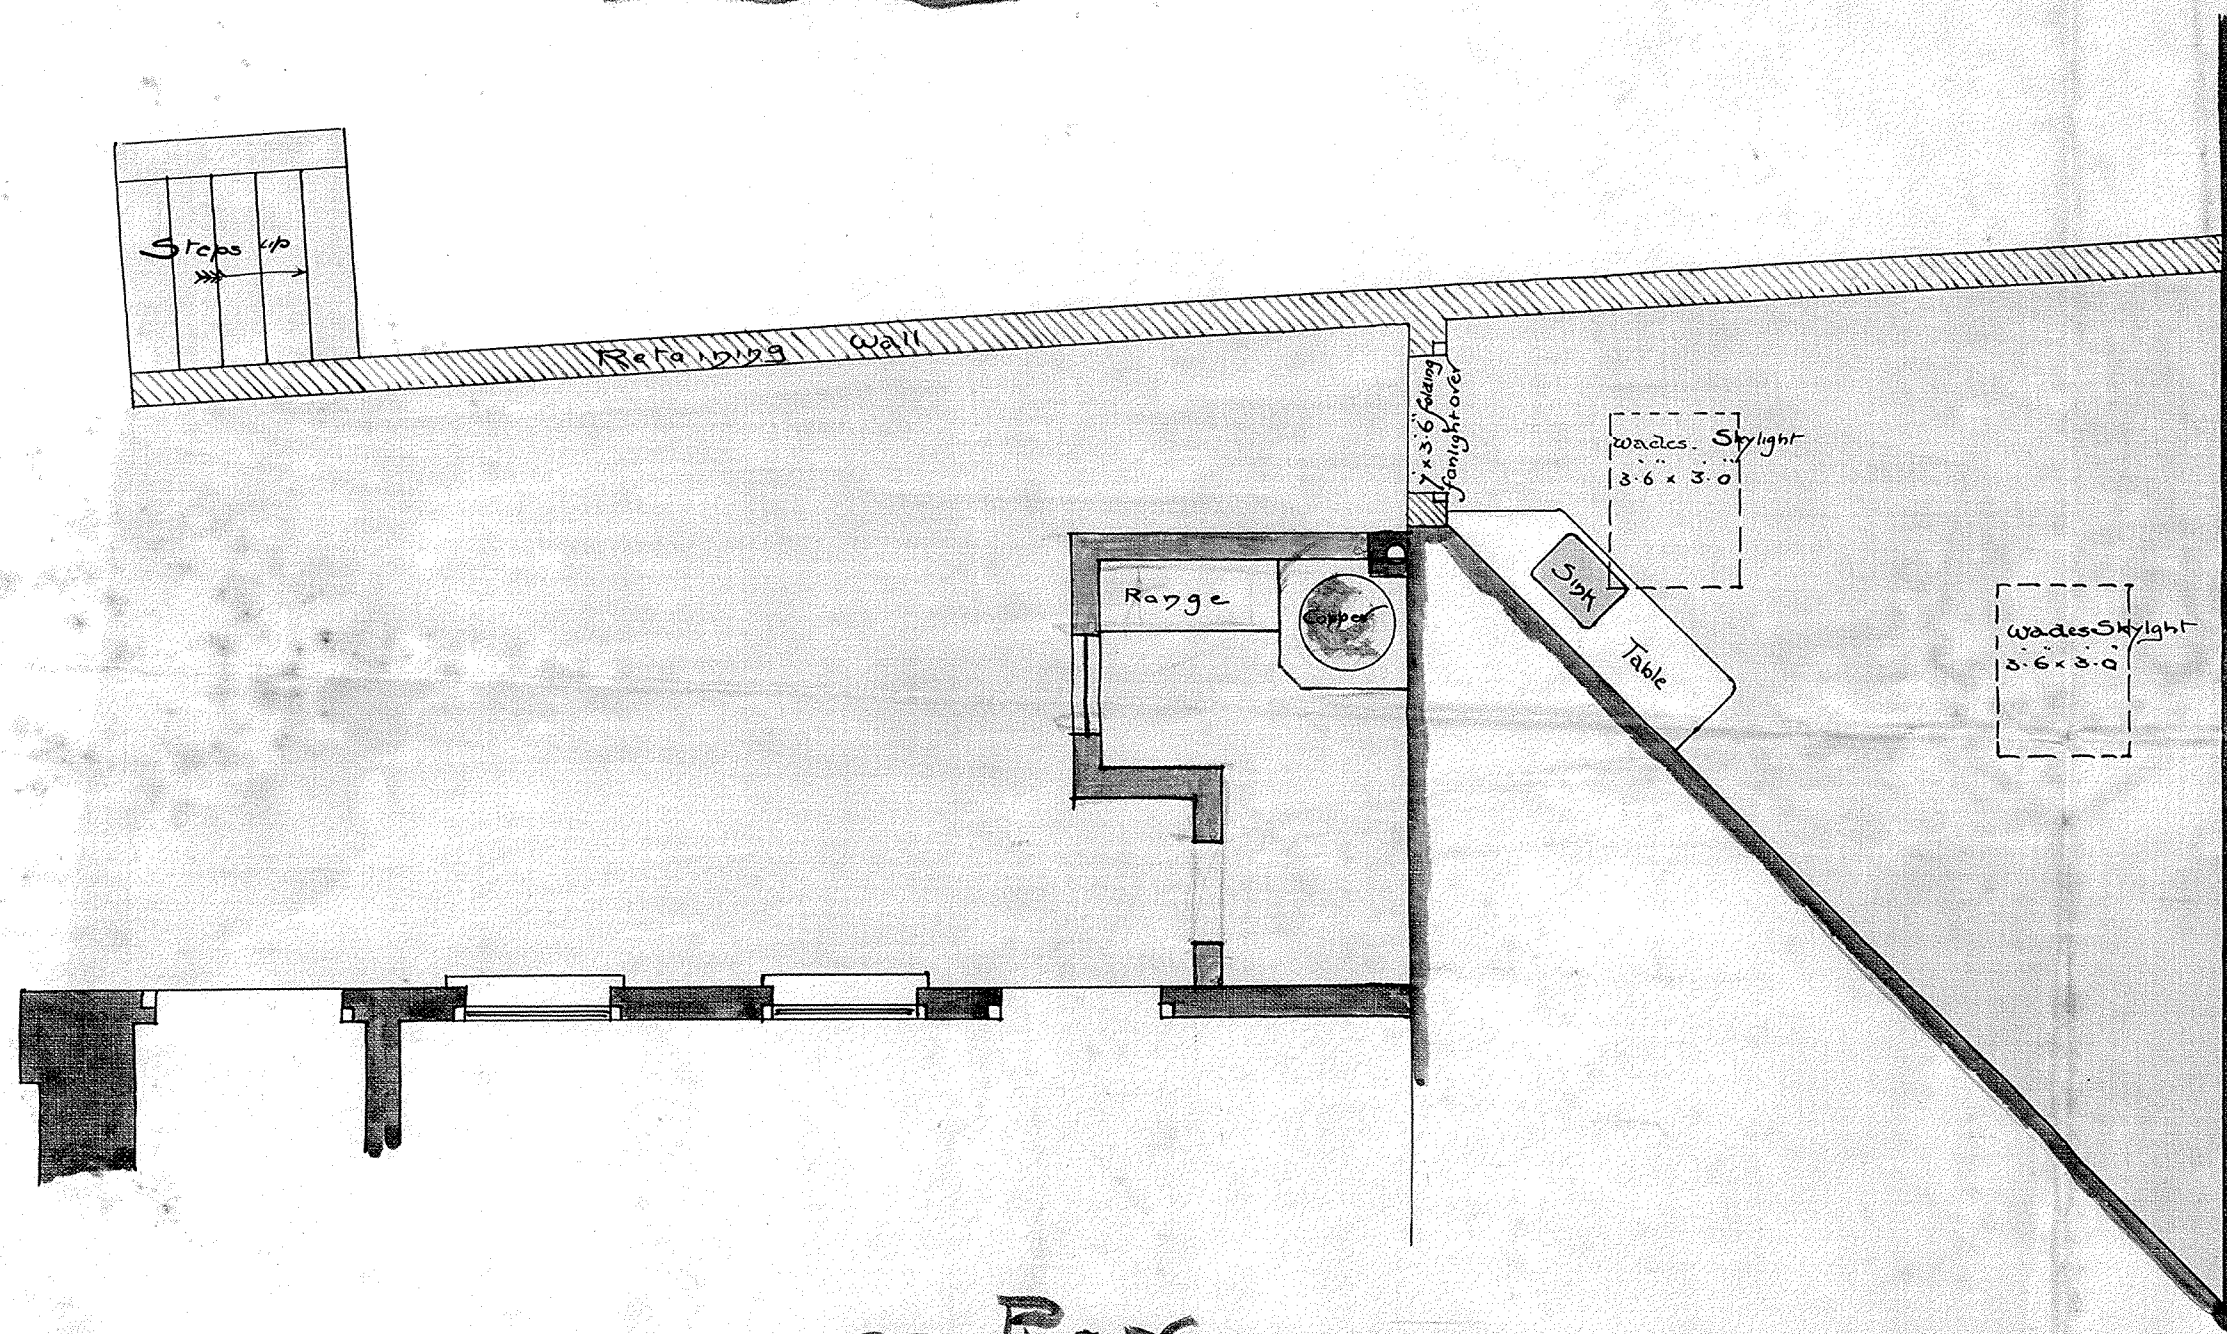

~ PLAN ~

~ Scale 4 Feet = 1 inch ~


Note - The Construction to be taken from the original Specification & Work

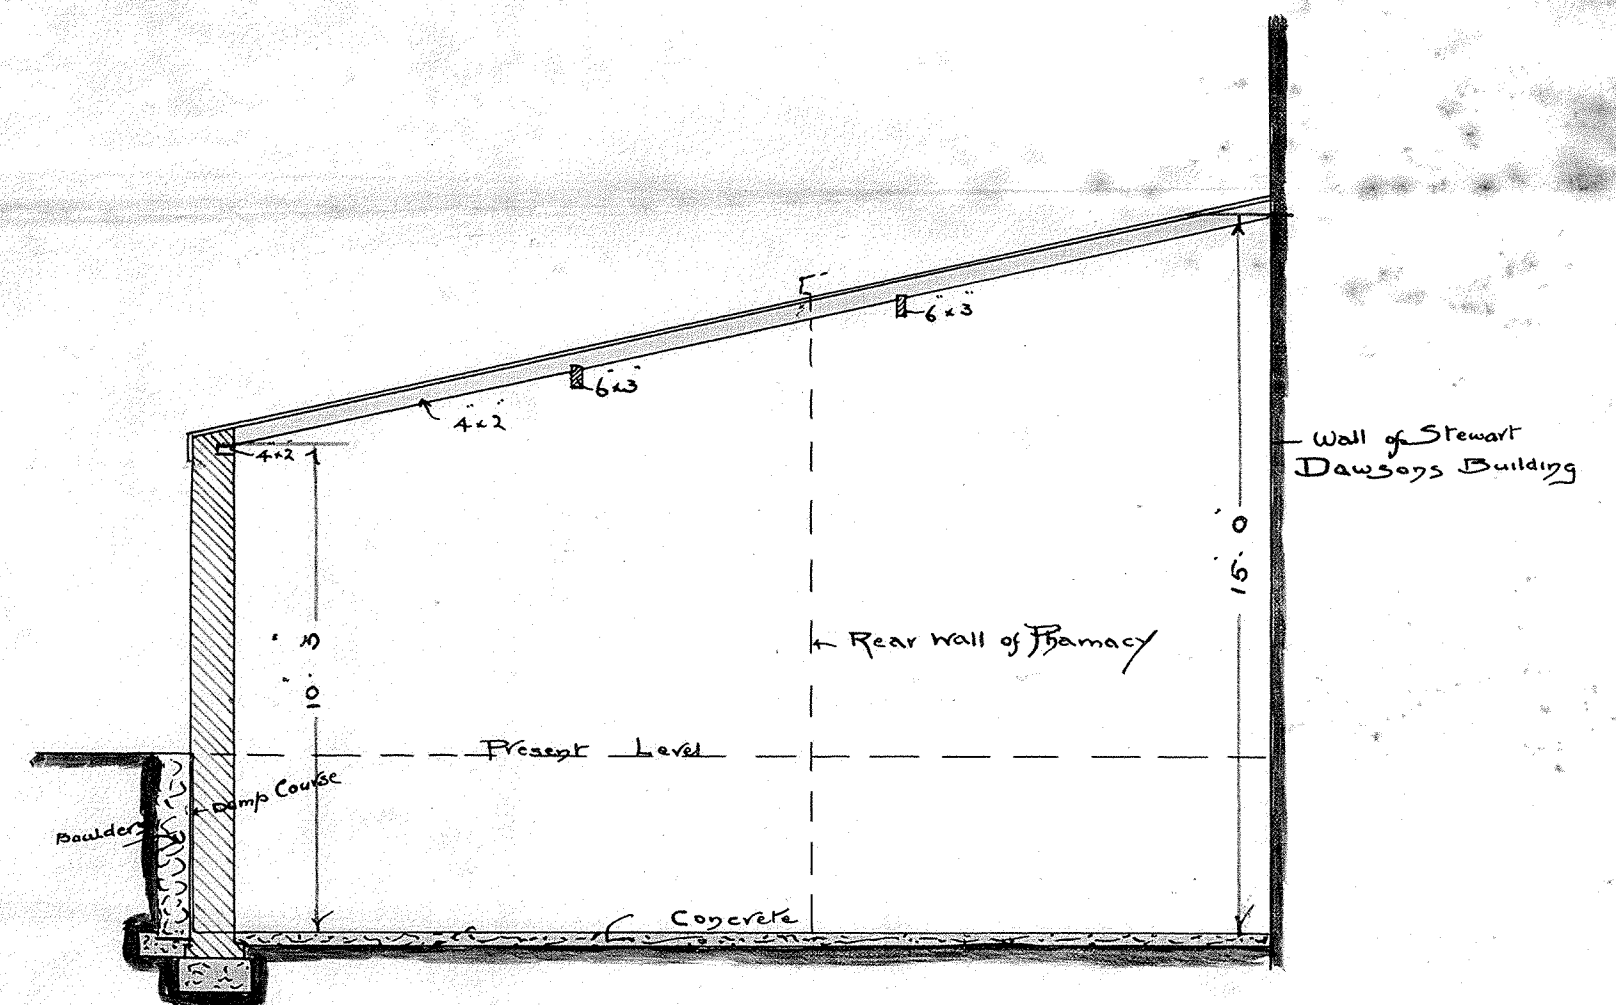

~ SECTION ~

Thomas Turnbull & Son  
Architects




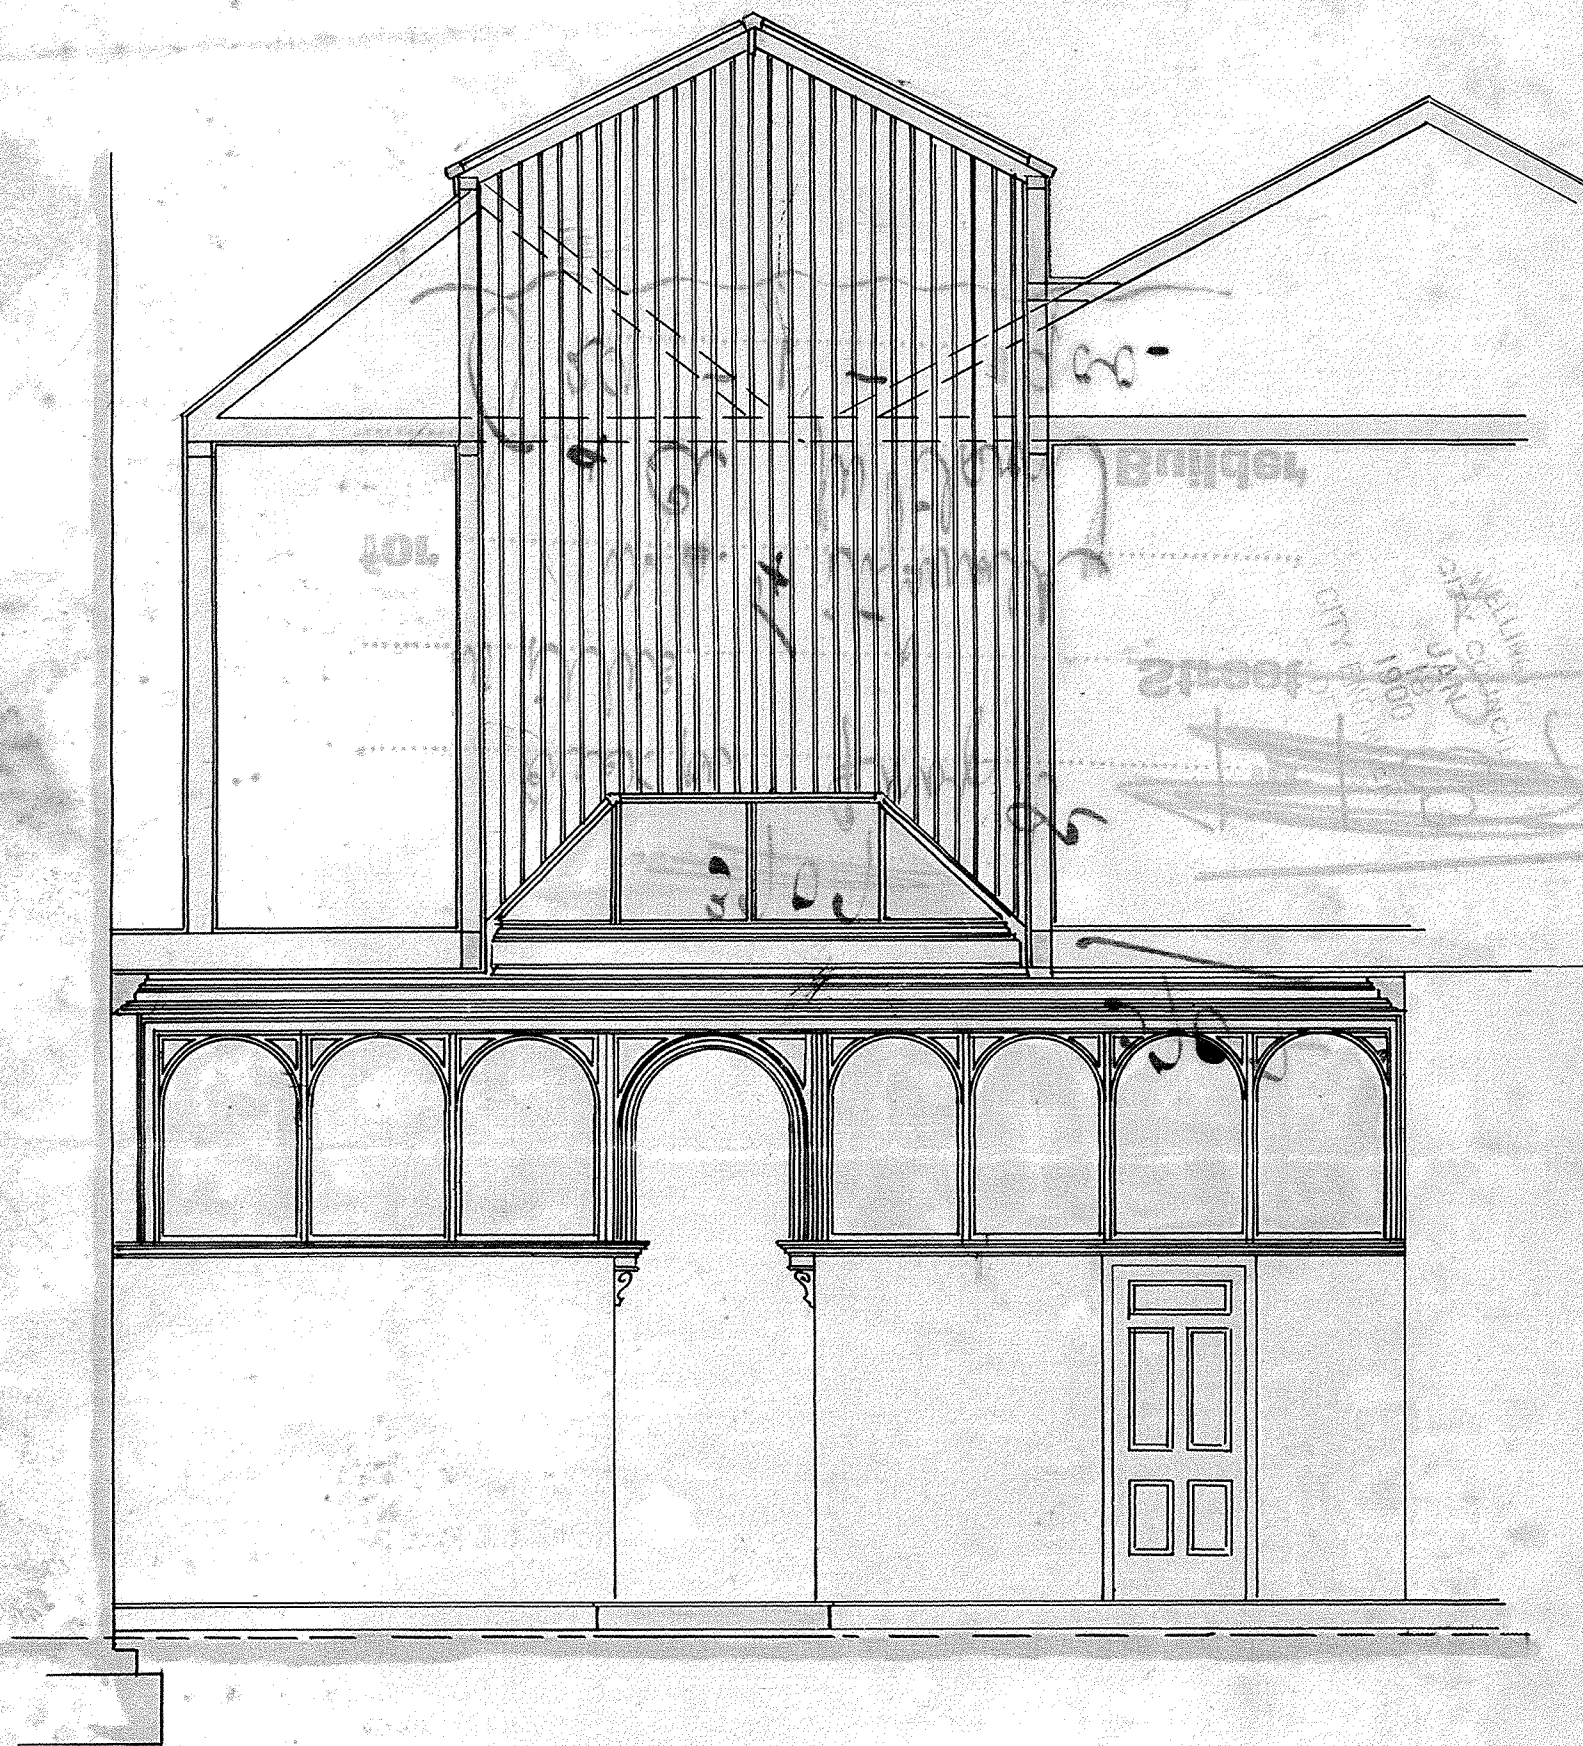

Section


1/4" Scale

Thos Thornbuhl F.R.I.B.A.  
Architect

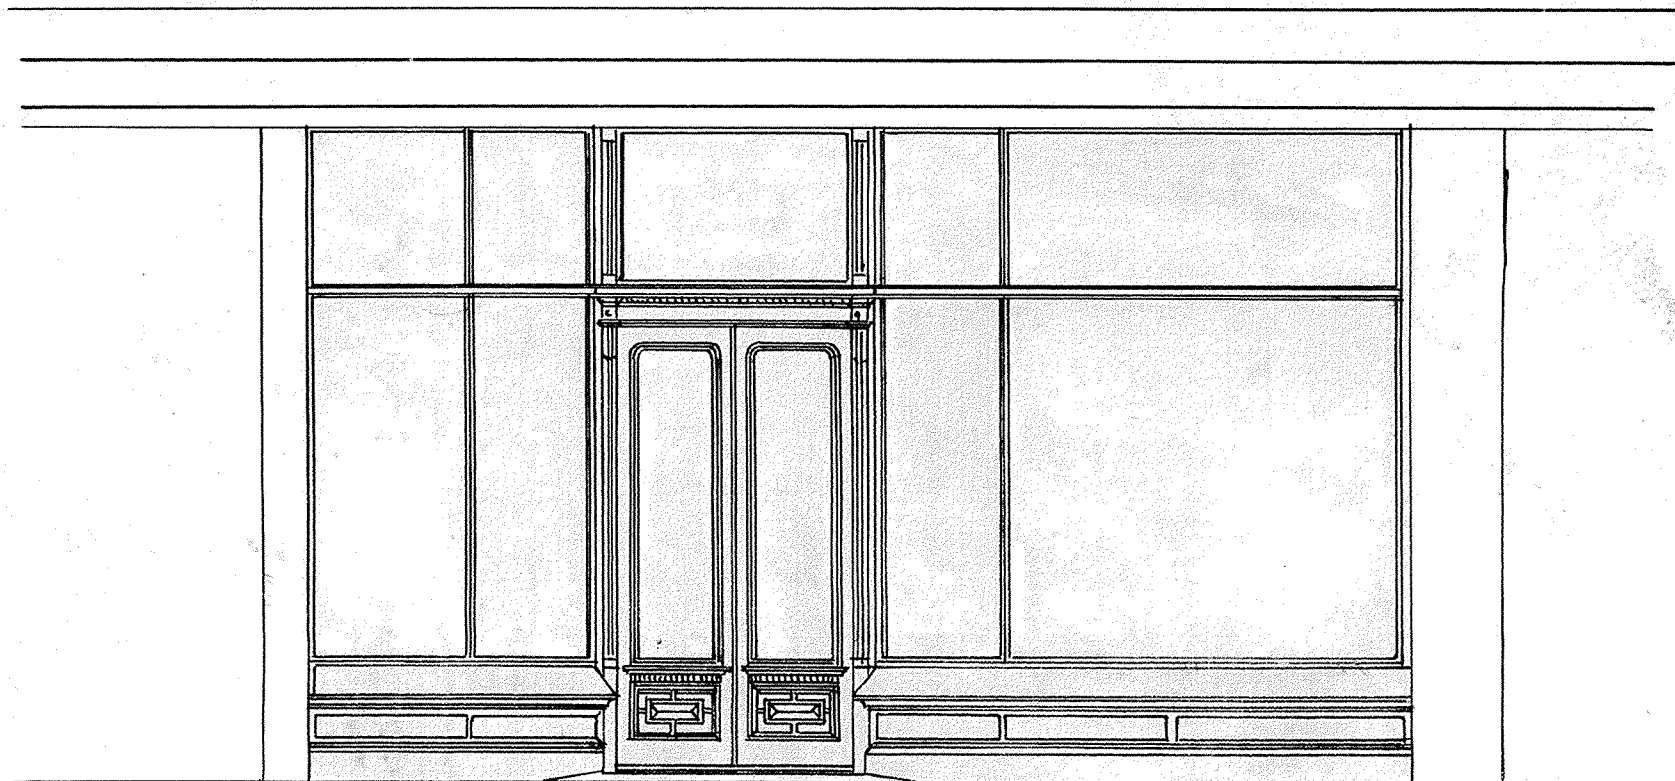

SHOP FRONT

Scale Four Feet to an Inch

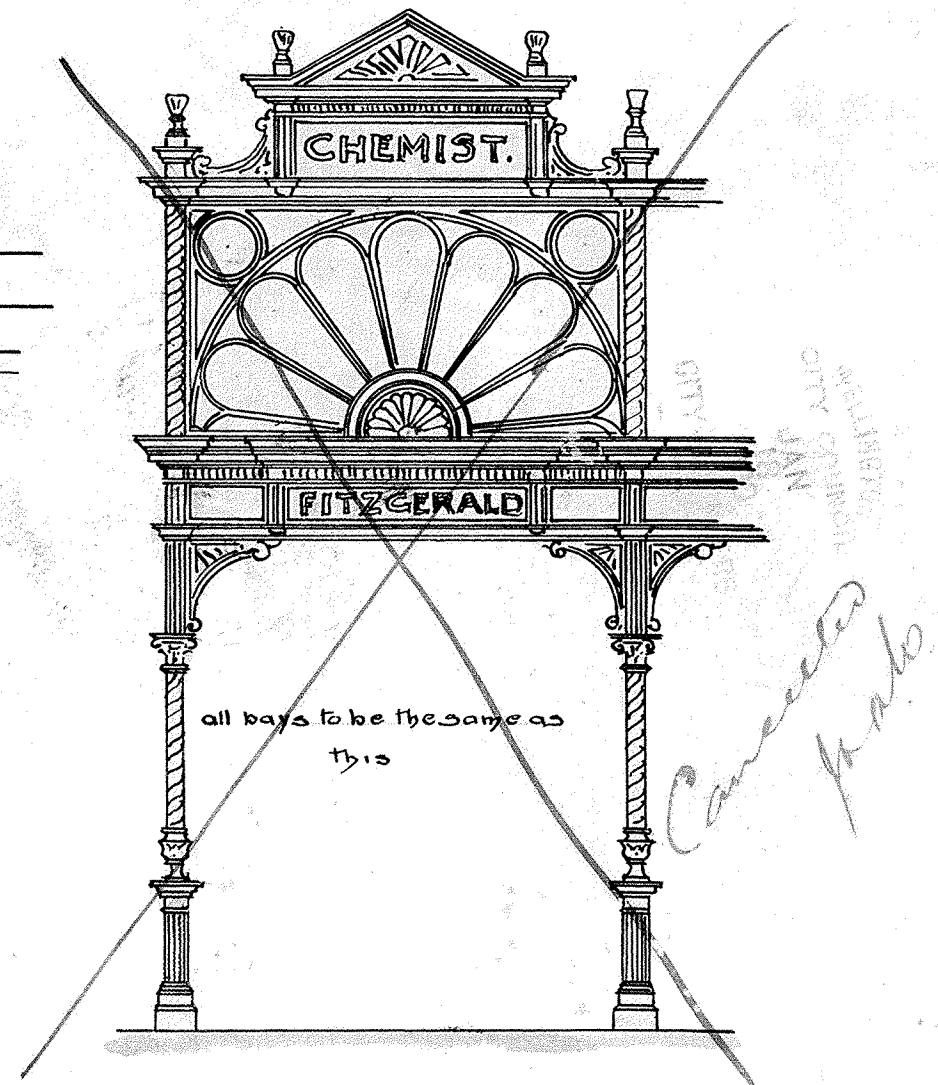


Elevation of one bay of Veranda

WELLINGTON  
CITY COUNCIL  
JAN 26  
1901  
CITY ENGINEERS  
DEPT. 2

Thos. Fitzgibbon RIBA  
Architect



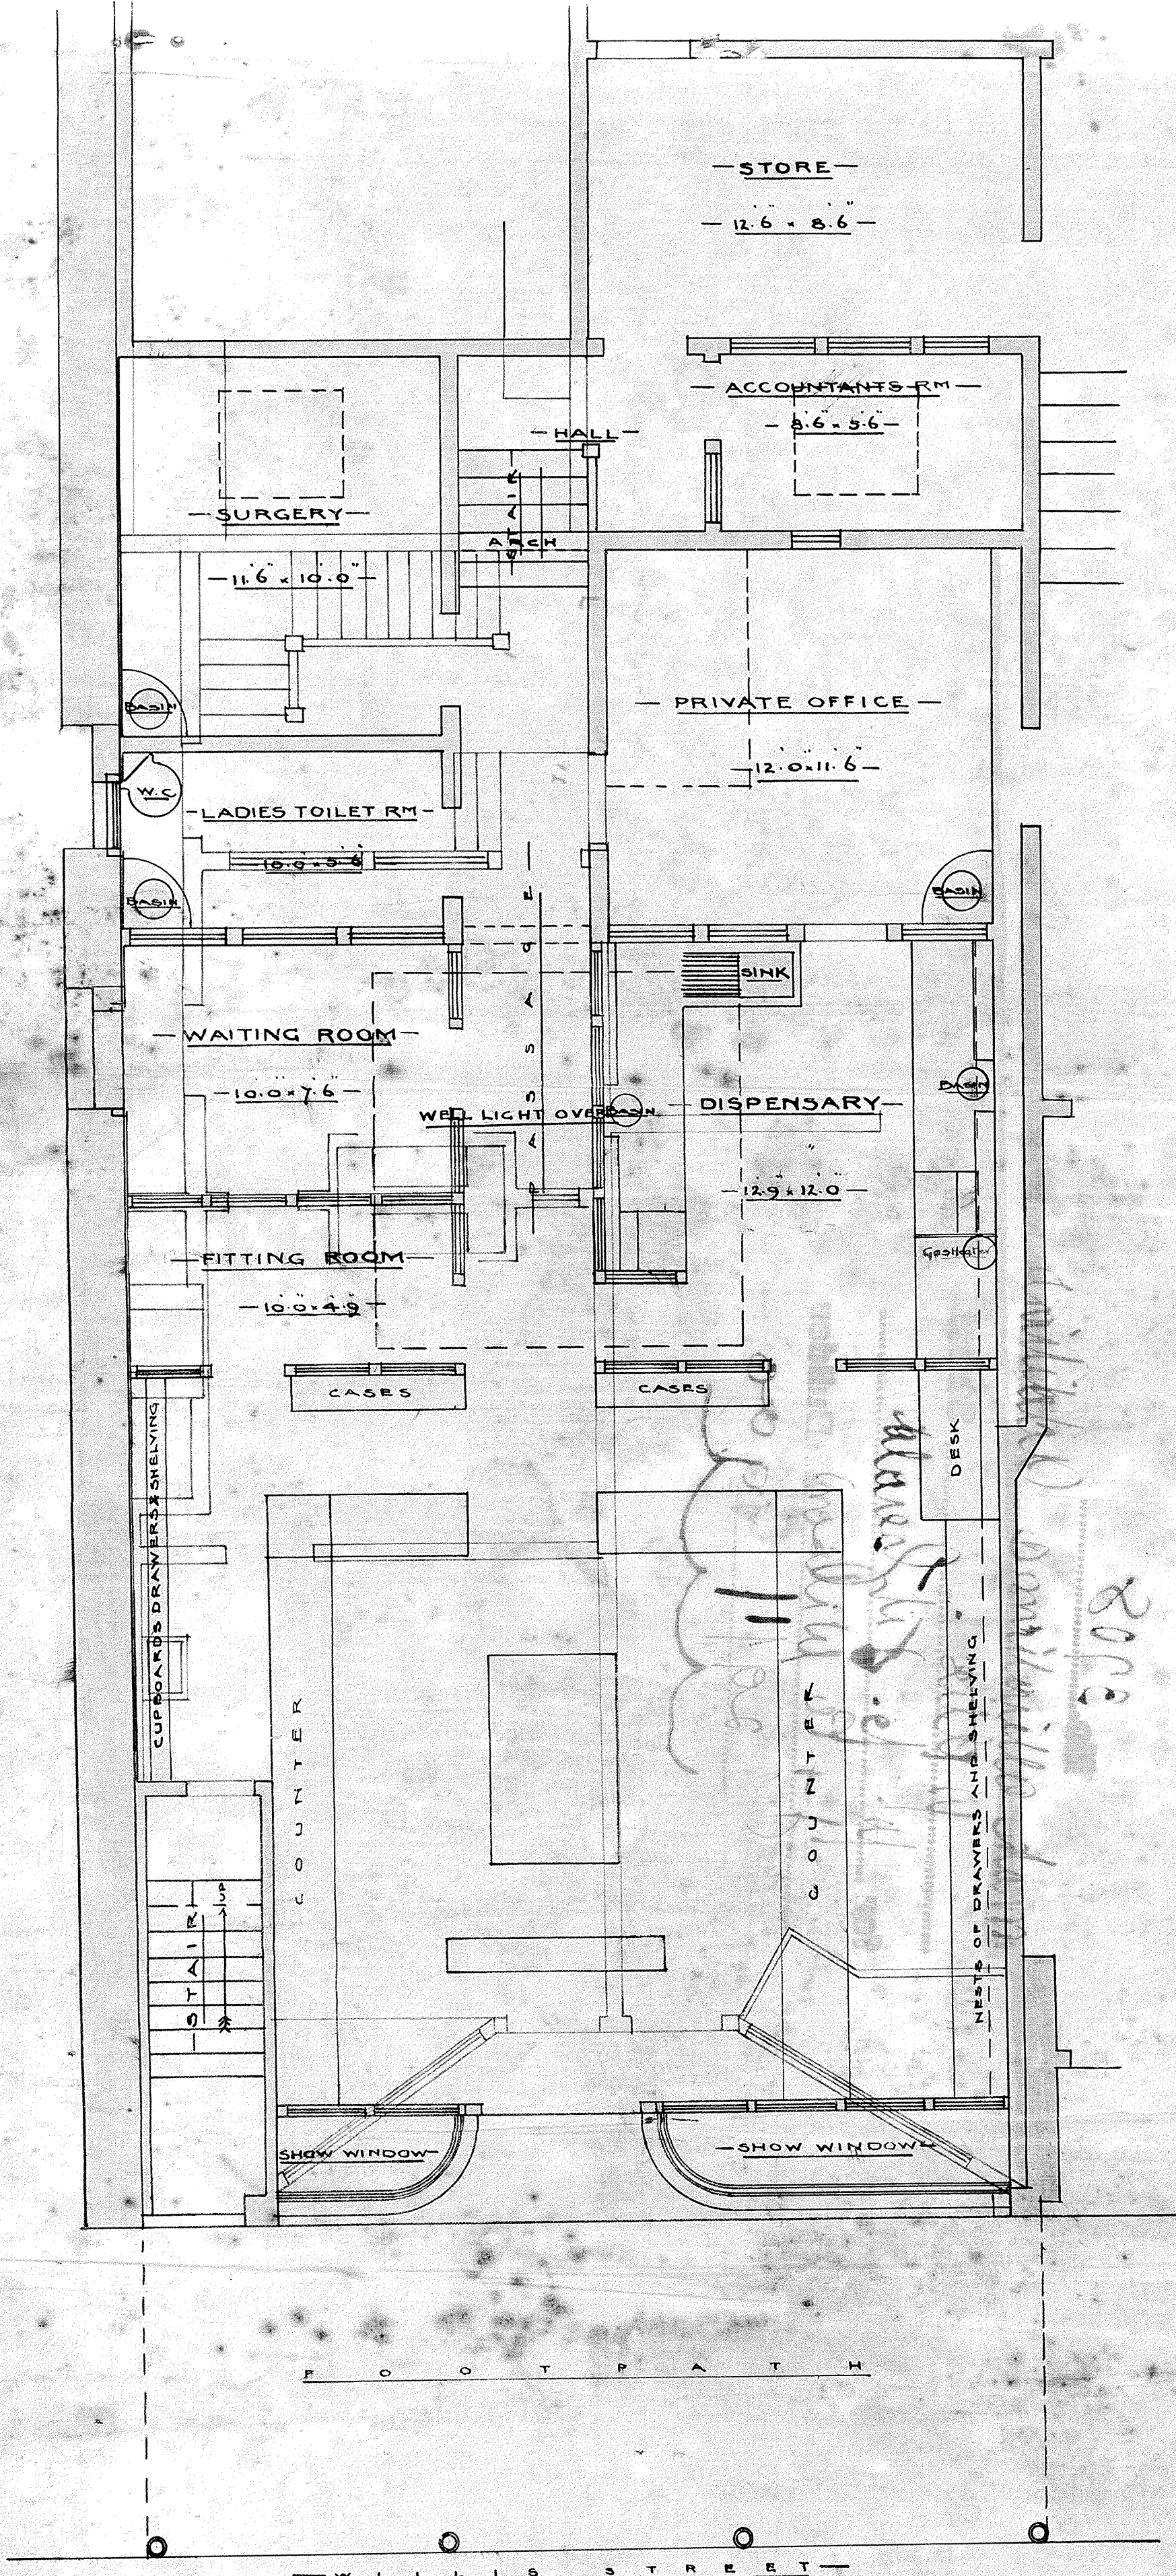


# **GROUND FLOOR PLAN**


**Thos. G. Ball - F.R.I.B.A.**  
**Architect**

Scale 1/4" = 1' 0"



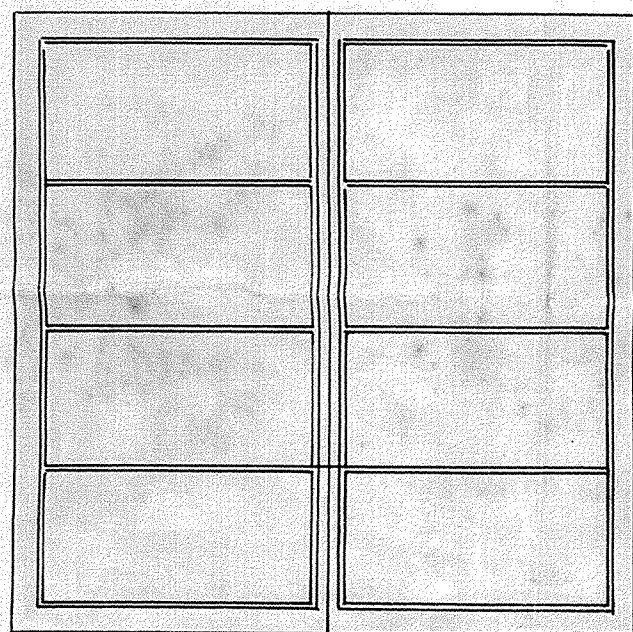

— SKYLIGHT OVER SHOP —  
— WELL LIGHT —

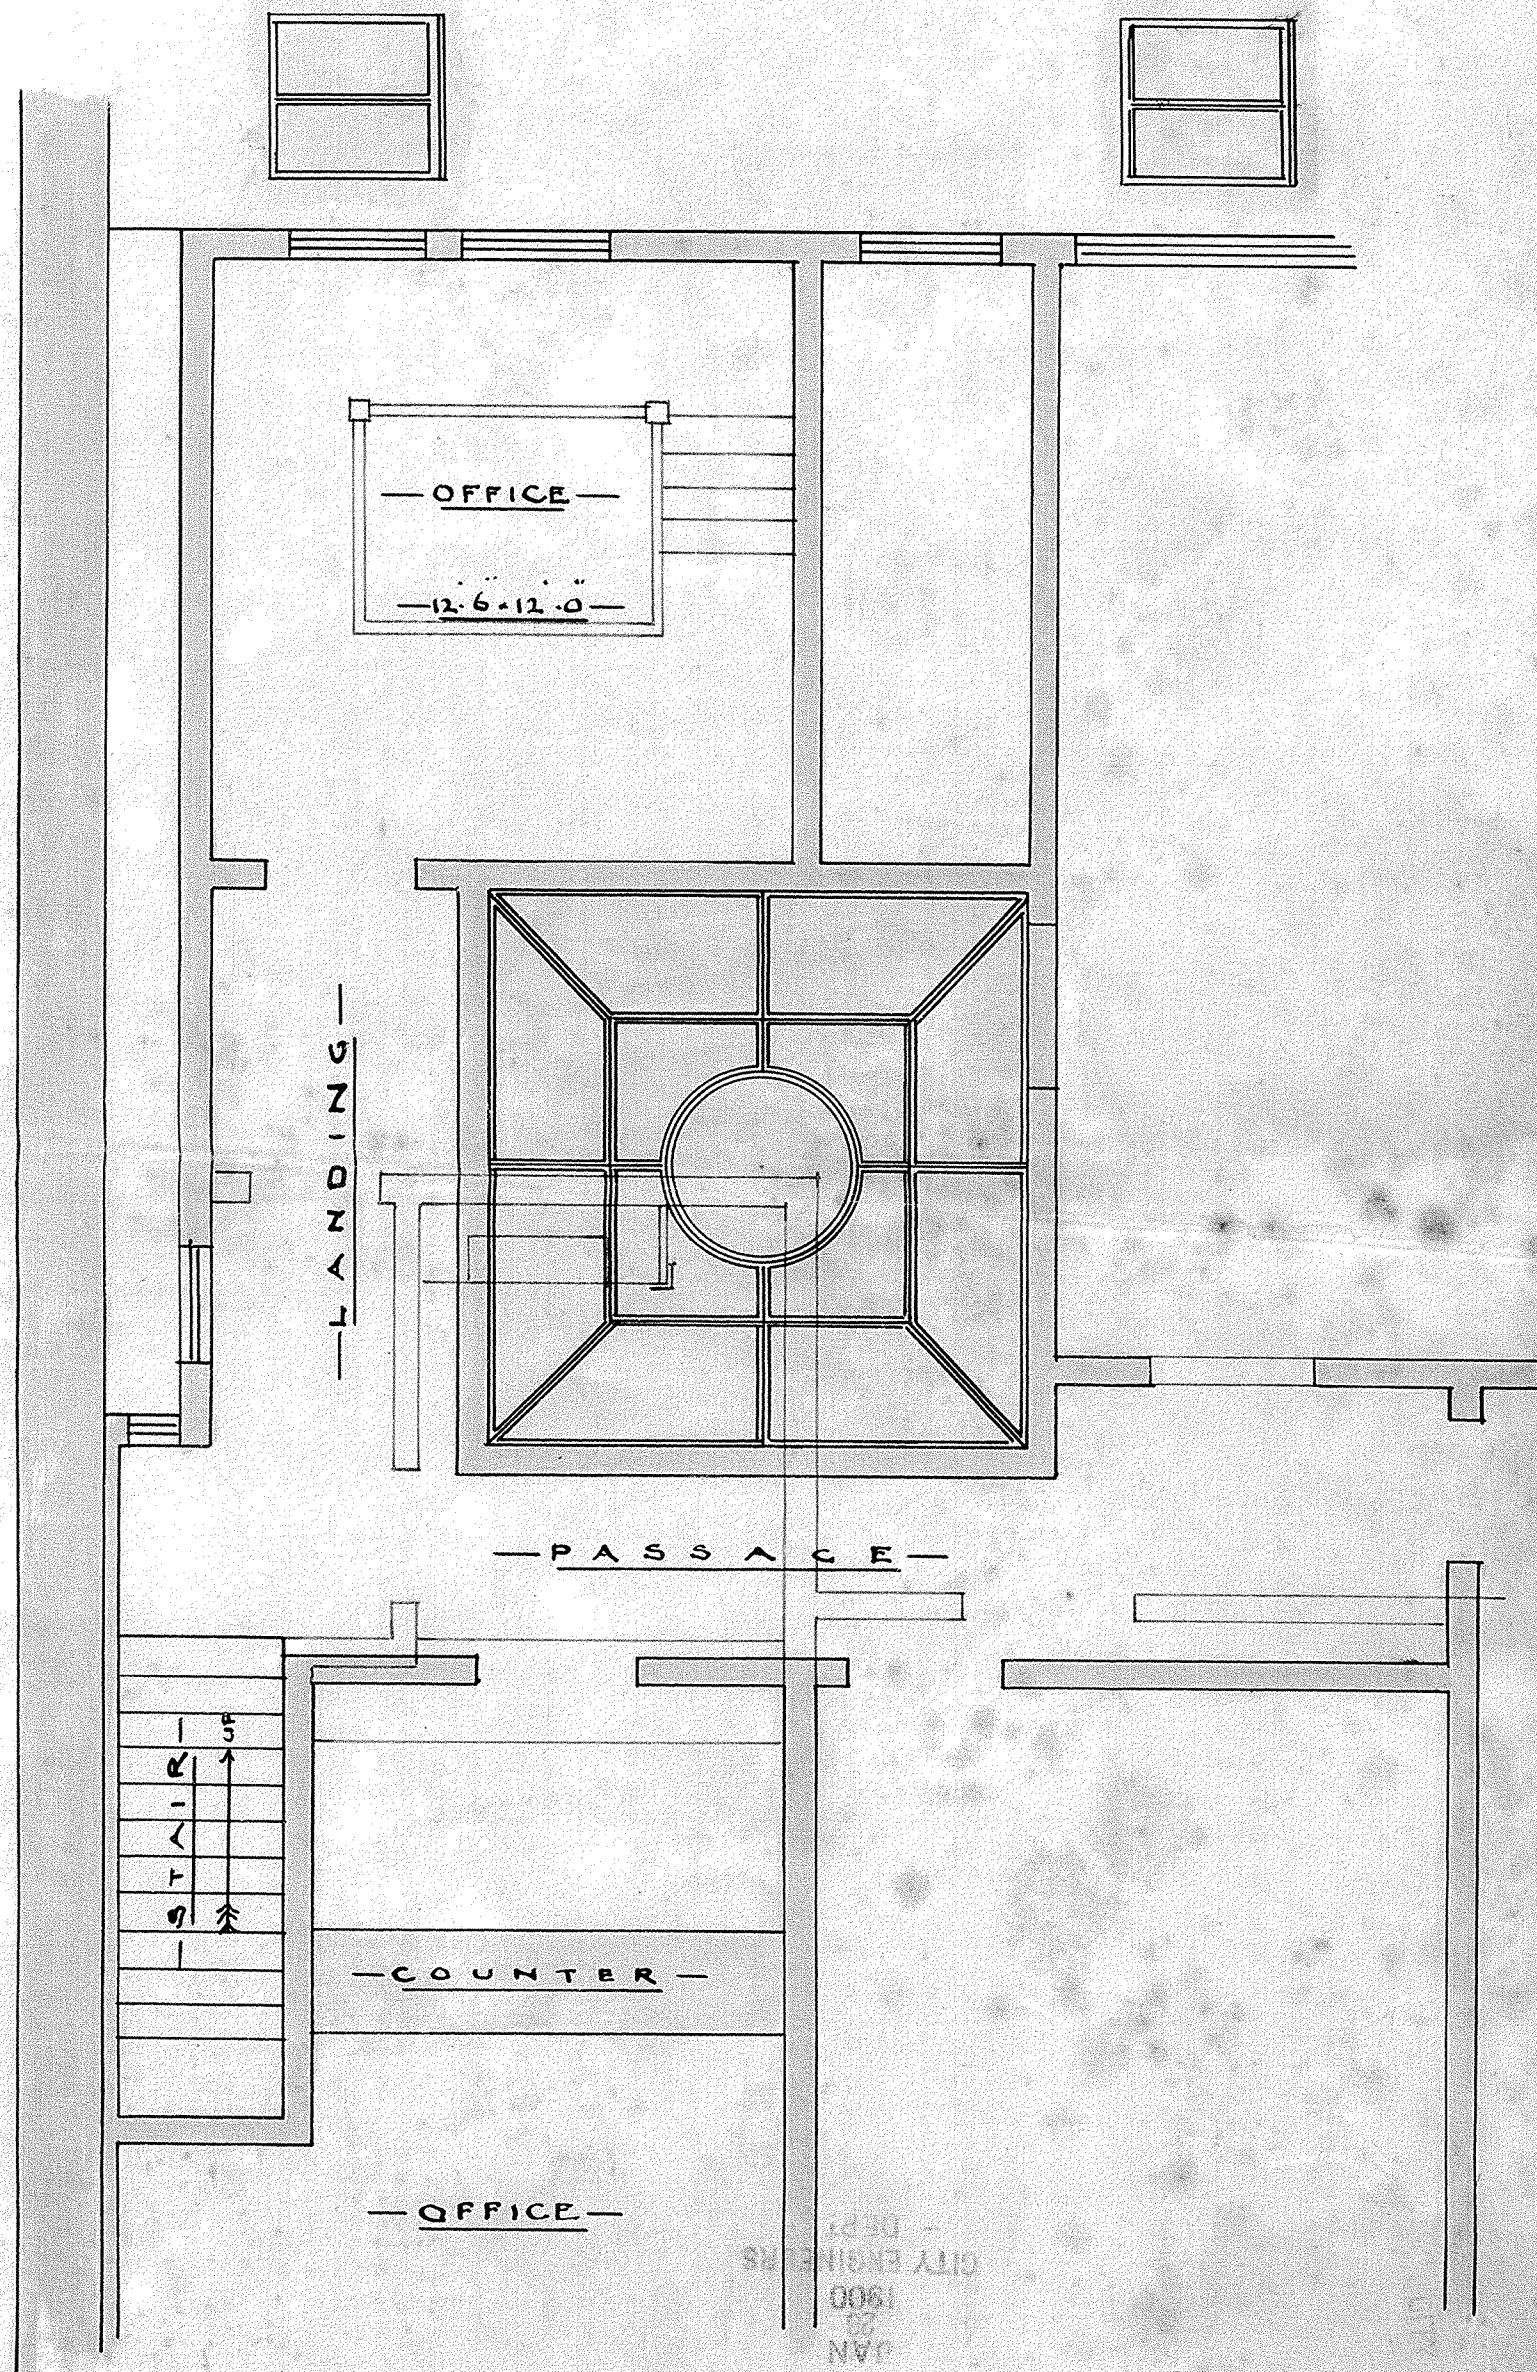

— FIRST FLOOR PLAN —

Scale Four Feet to an Inch

Thomas L. FRIBA  
Architect



For W<sup>m</sup> C FITZGERALD ESQ

CITY OF  
APR  
1900  
CITY ENGINEER  
- DEPT






— LONGITUDINAL SECTION —

T. Turnbull. Architect



WELLINGTON  
CITY COUNCIL  
APR 30  
1900  
CITY ENGINEER  
DEPT

**BUSINESS PREMISES.**  
**WILLIS STREET**  
**for Wm C. FITZGERALD ESQ**

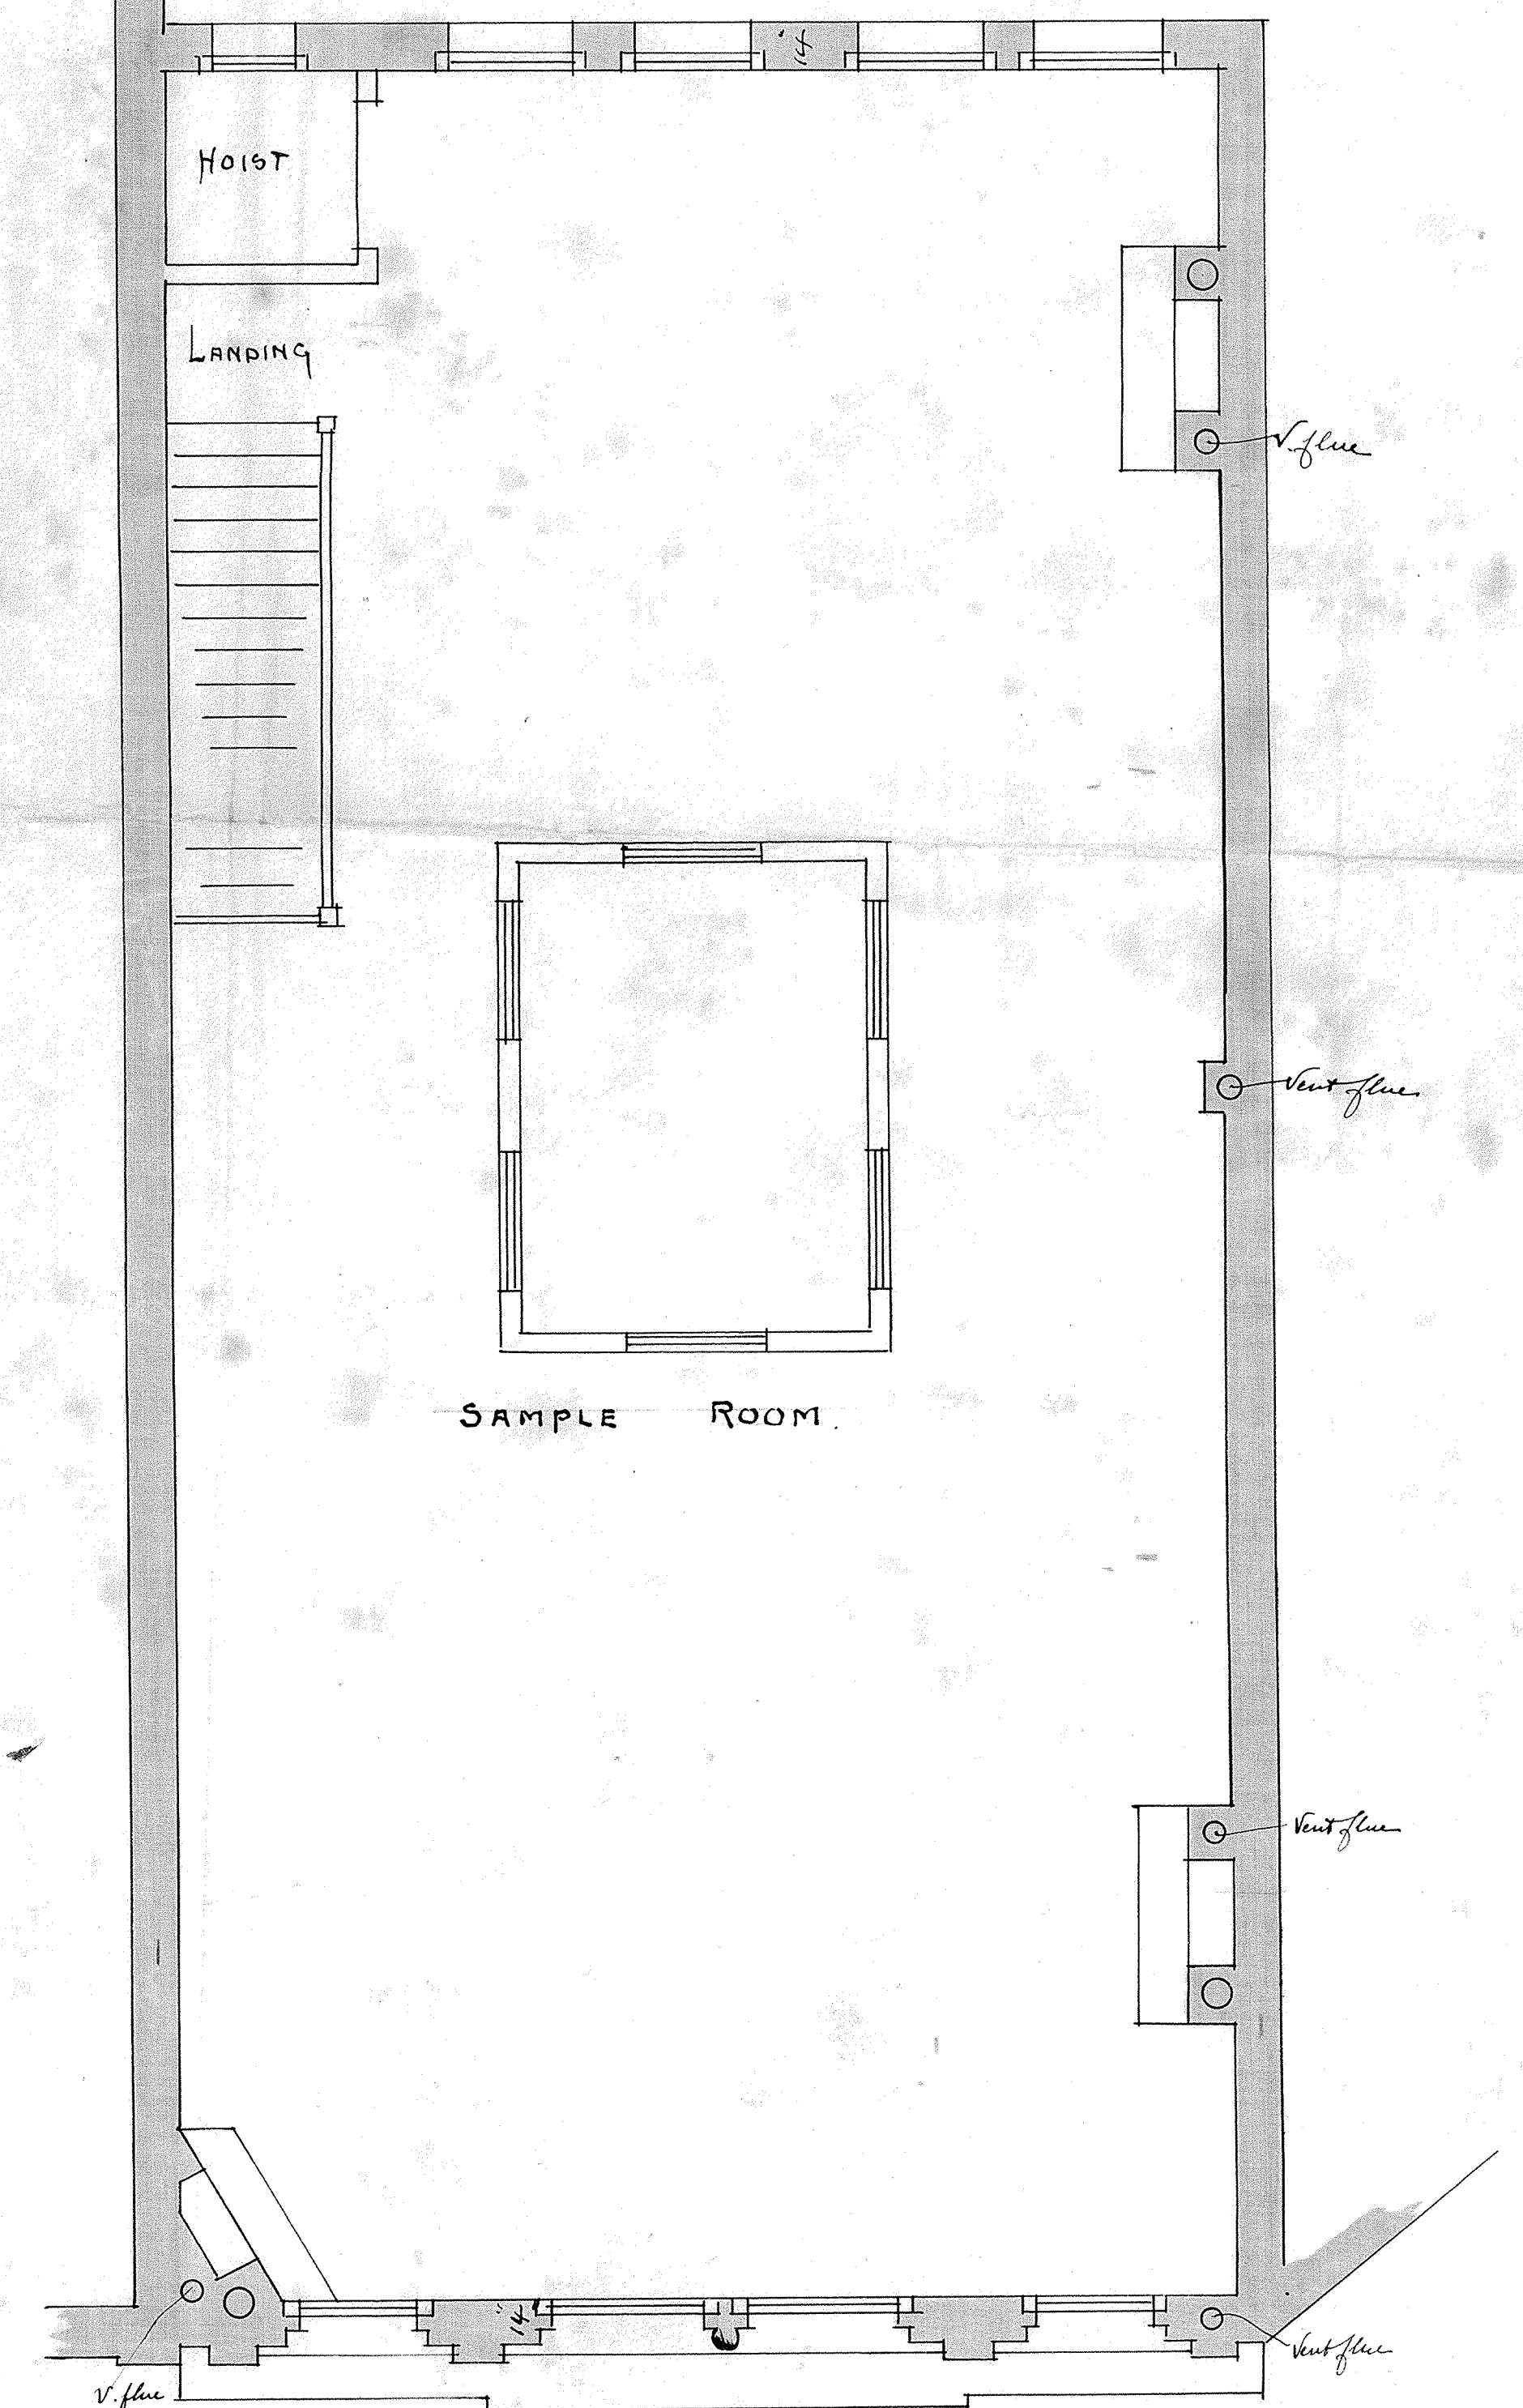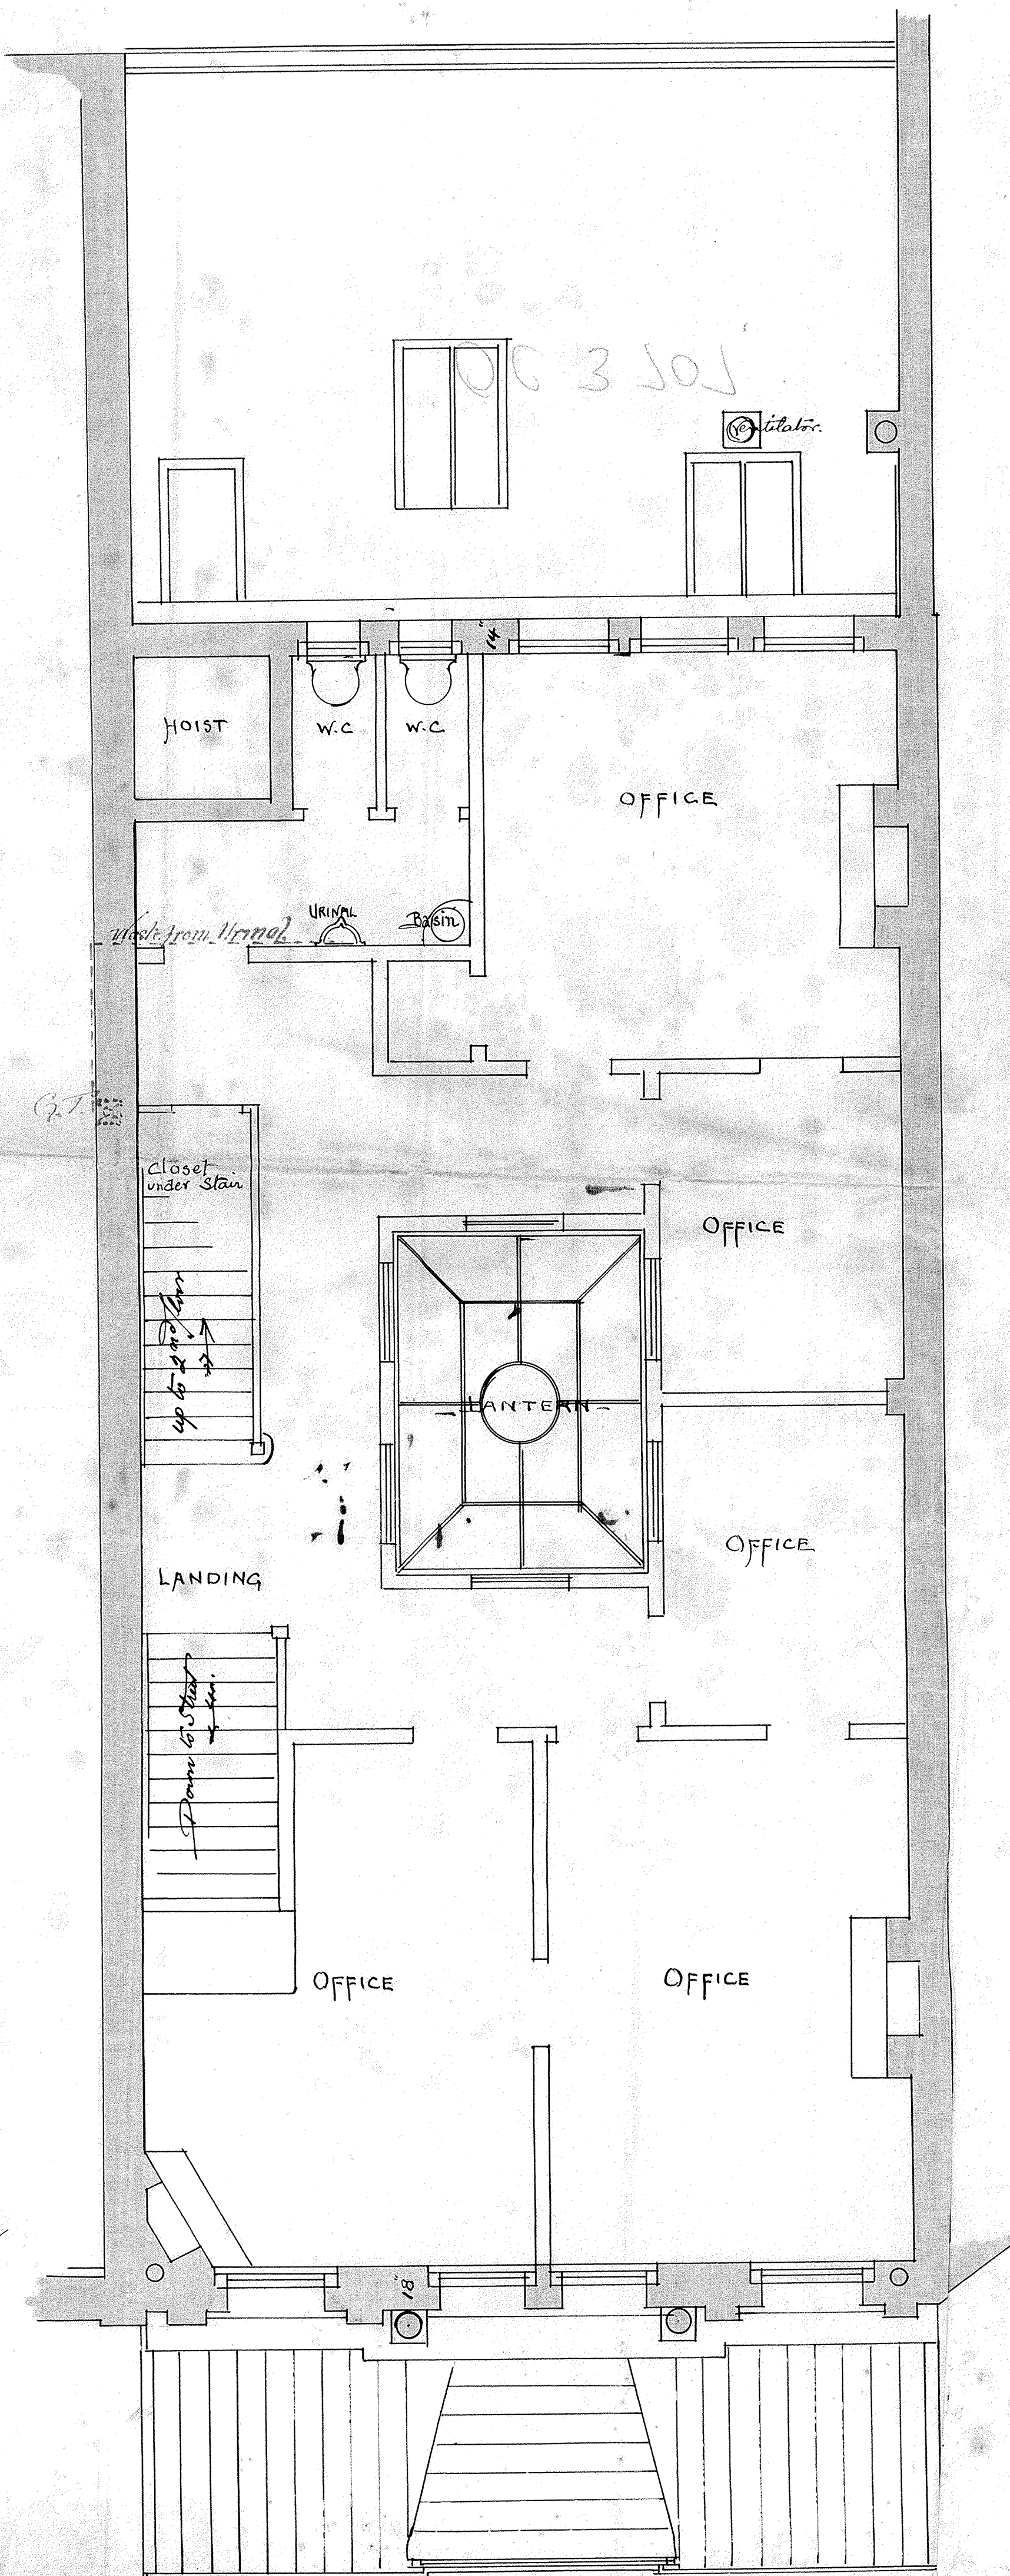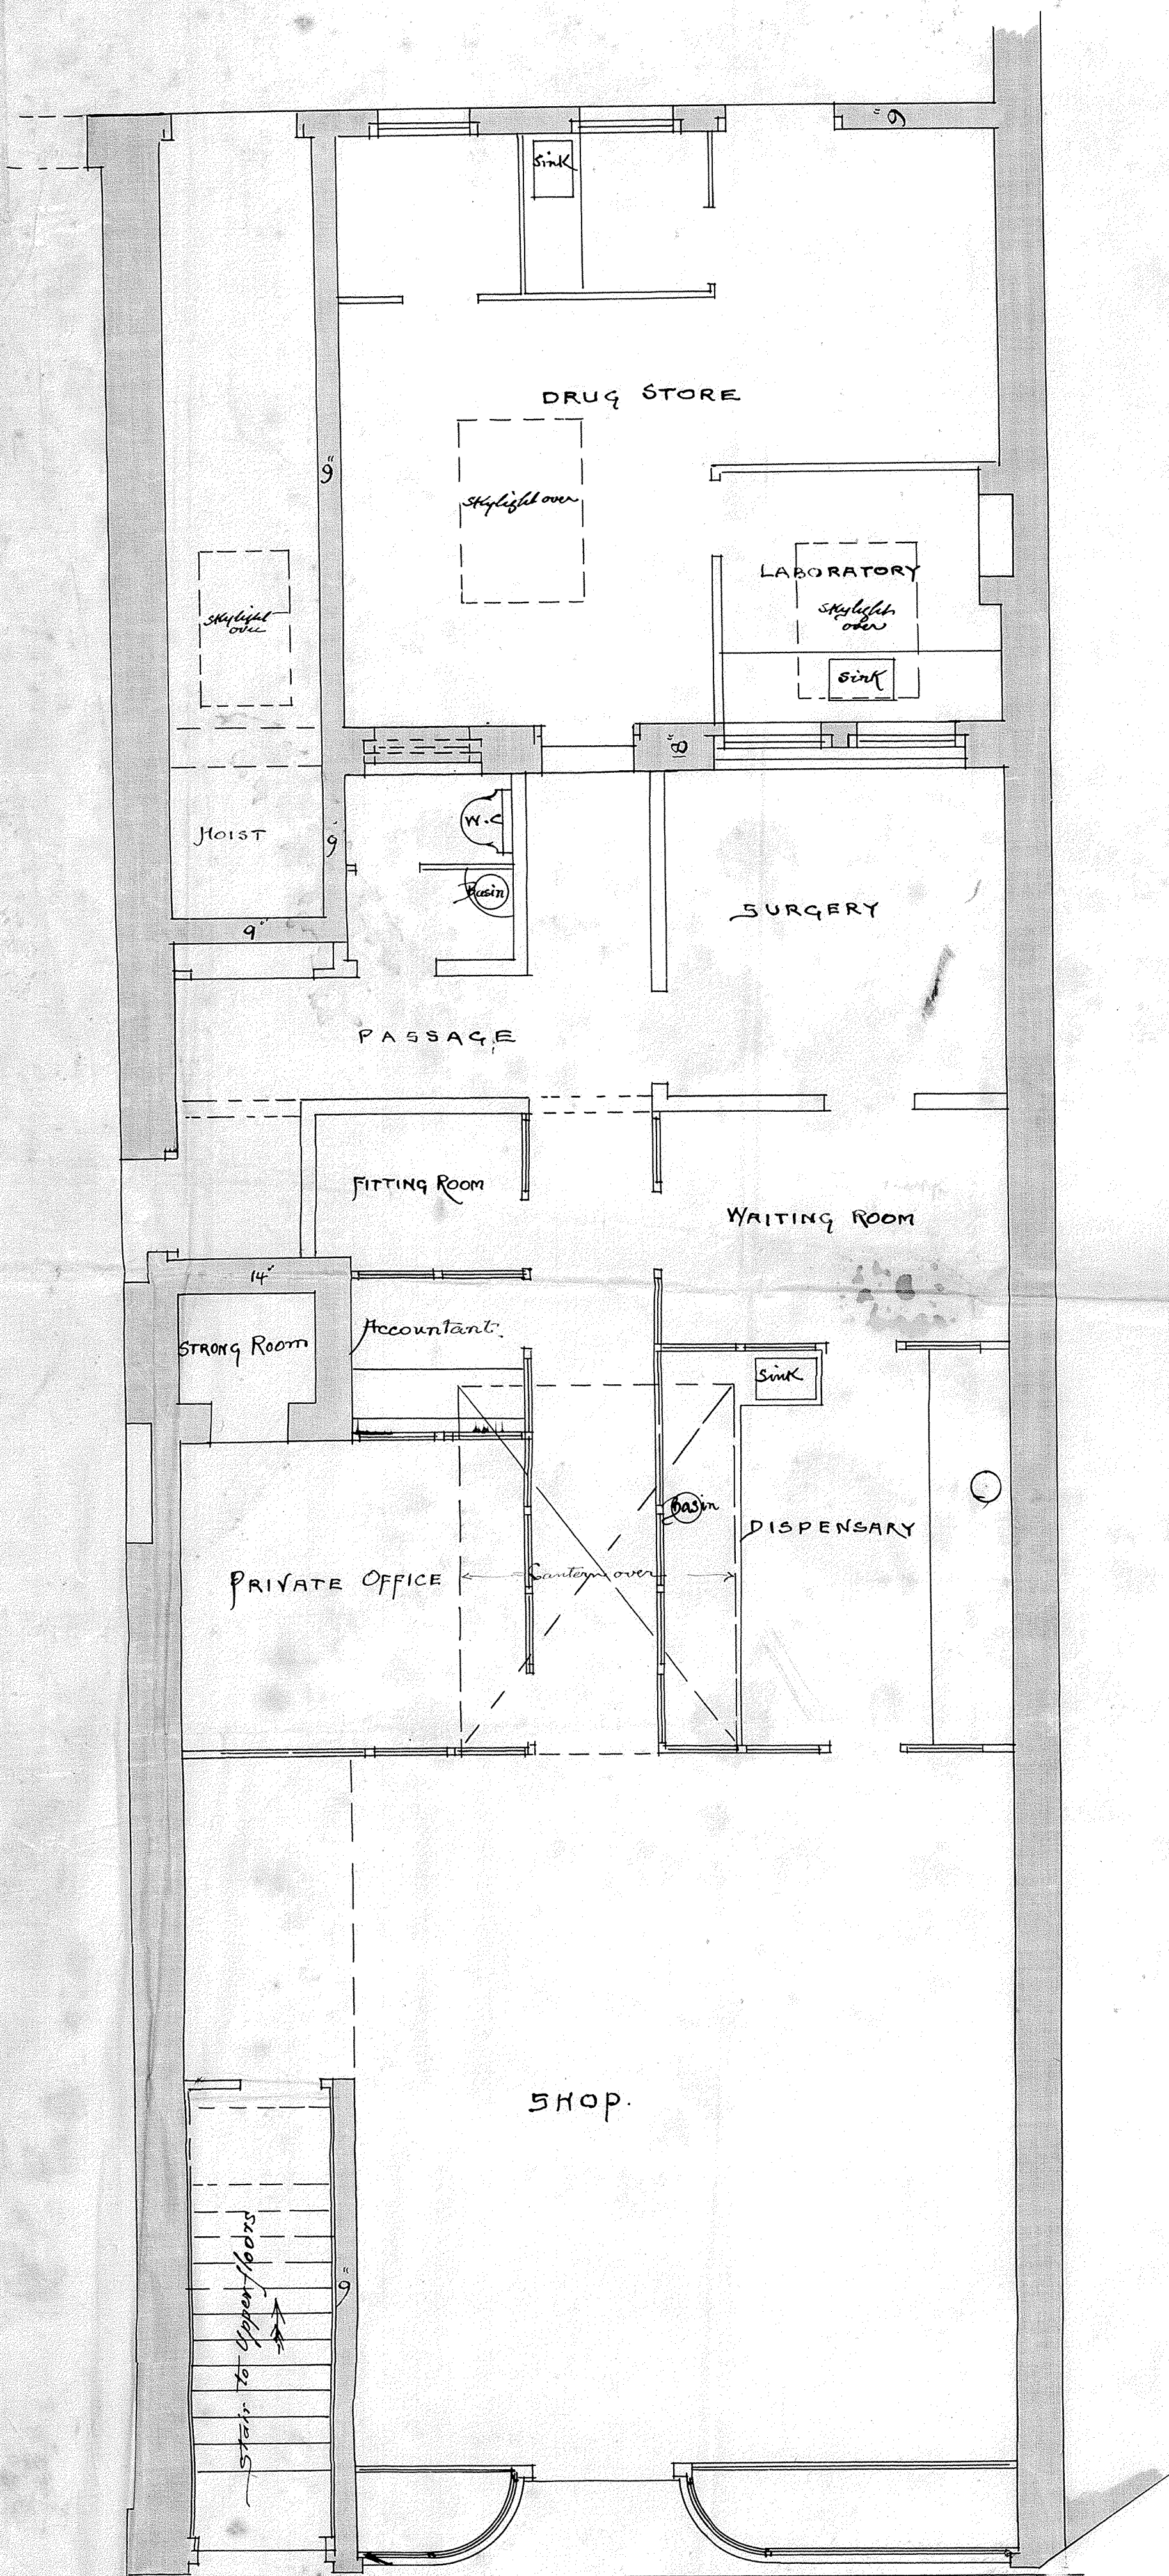

Scale 4 feet = 1 inch - **GROUND FLOOR**

**FIRST FLOOR**

**SECOND FLOOR**

T. Turnbull -  
Architect