

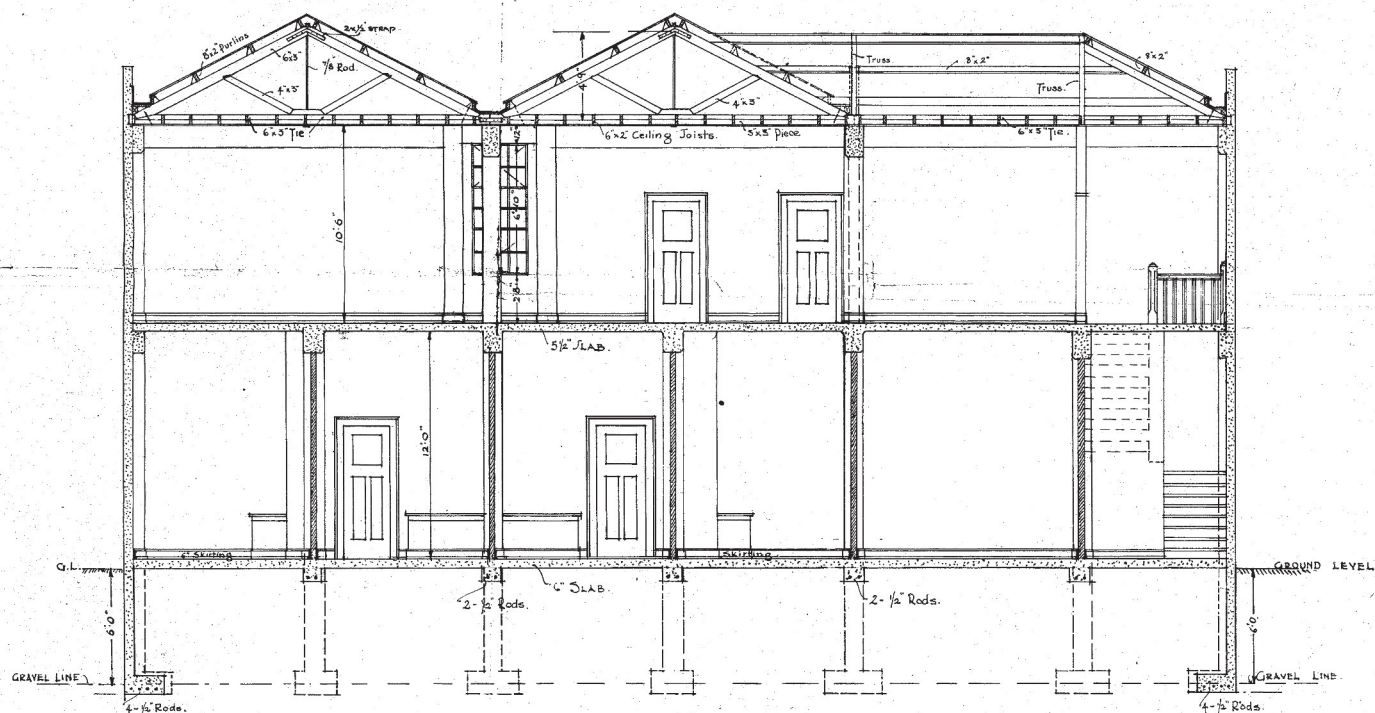


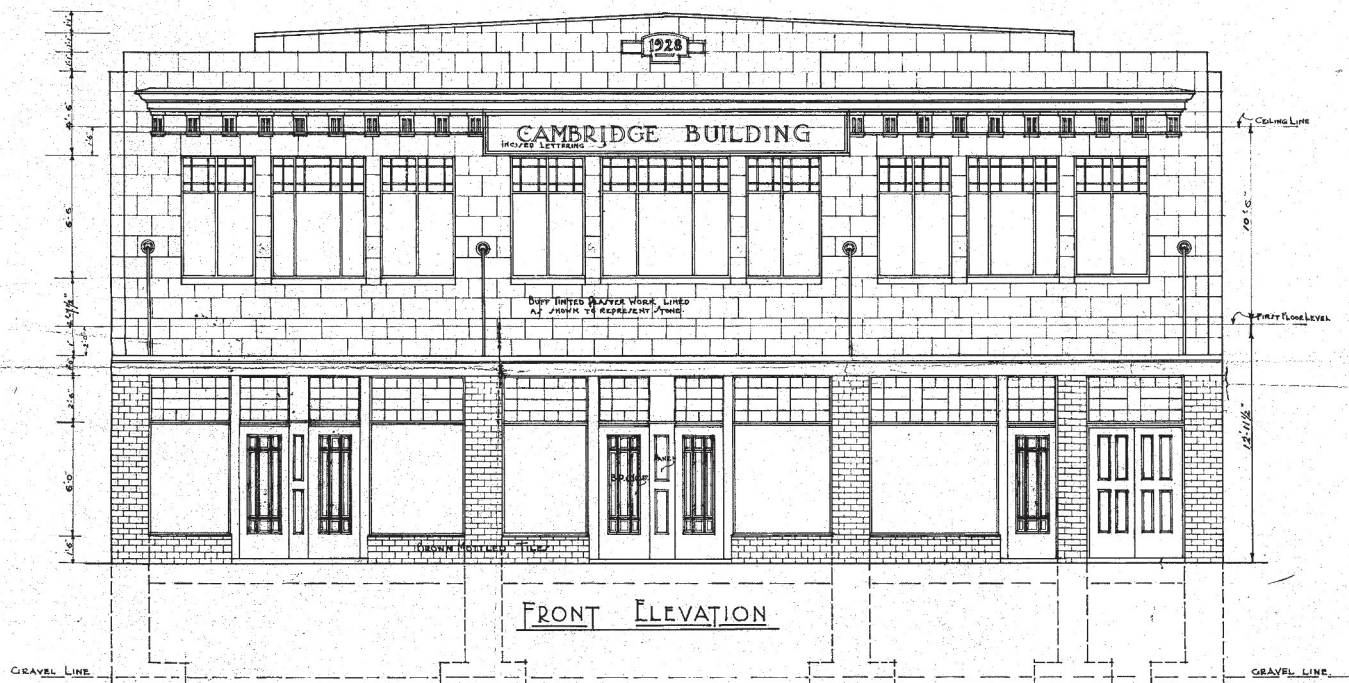


SCALE = 1/4 INCH = 1 FOOT
DRAWN BY H.H.L.
TRACED BY H.H.L.
CHECKED BY P.D.S.
PASSED BY

PROPOSED SHOPS & OFFICES, KENT TERRACE, WELLINGTON. FOR — HARPER ESQ

THE
FLETCHER CONSTRUCTION CO. LTD
NELSON ST. AUCKLAND.
DRAUGHTSMAN. F.D. STEWART.

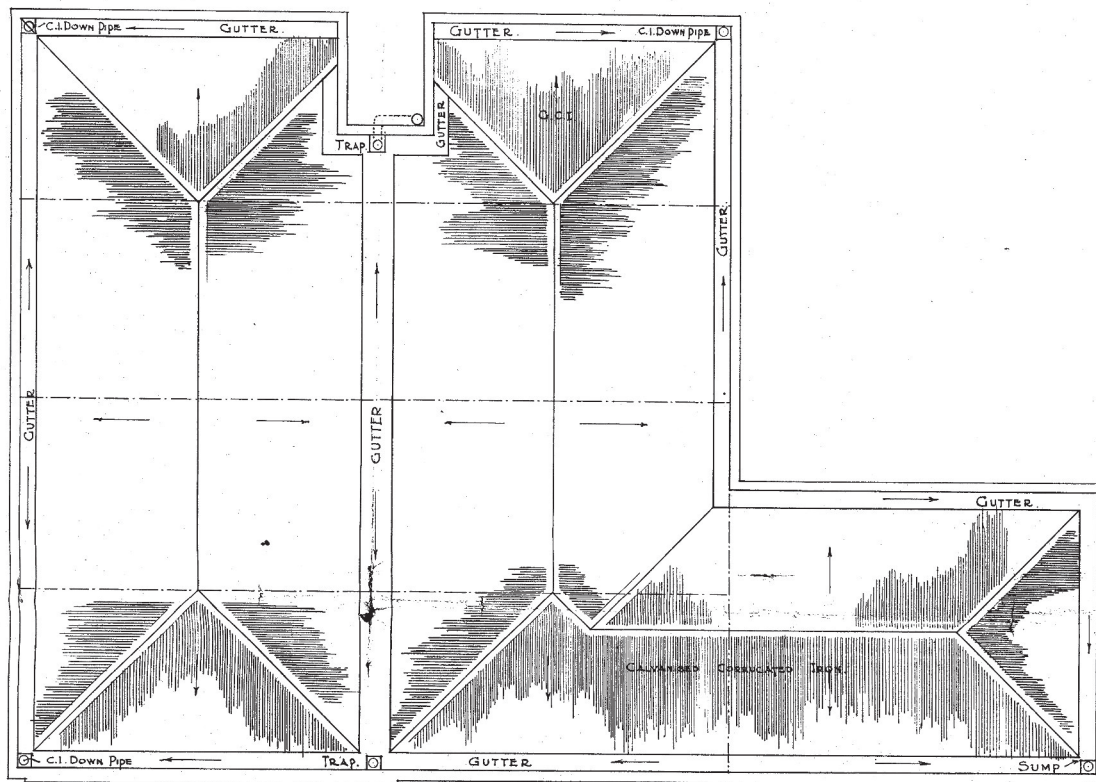

ROOF PLAN.

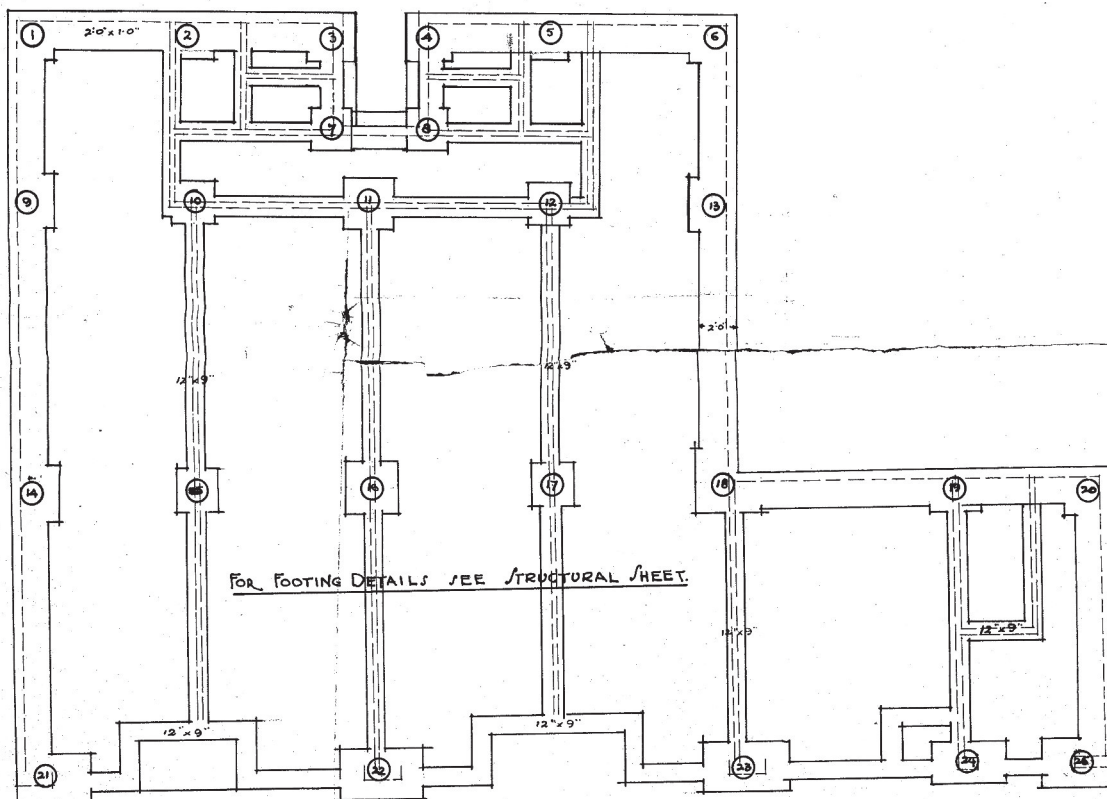


SCALE - 1/4 INCH = 1 FOOT
DRAWN BY - H.M.L.
TRACED BY - H.M.L.

CHECKED BY - F.D.J.
PASSED BY -


PROPOSED SHOPS & OFFICES, KENT TERRACE, WELLINGTON FOR HARPER, ESQ.

THE
FLETCHER CONSTRUCTION CO. LTD.
NELSON & AUCKLAND.
DRAUGHTSMAN, F.D. STEWART.

3

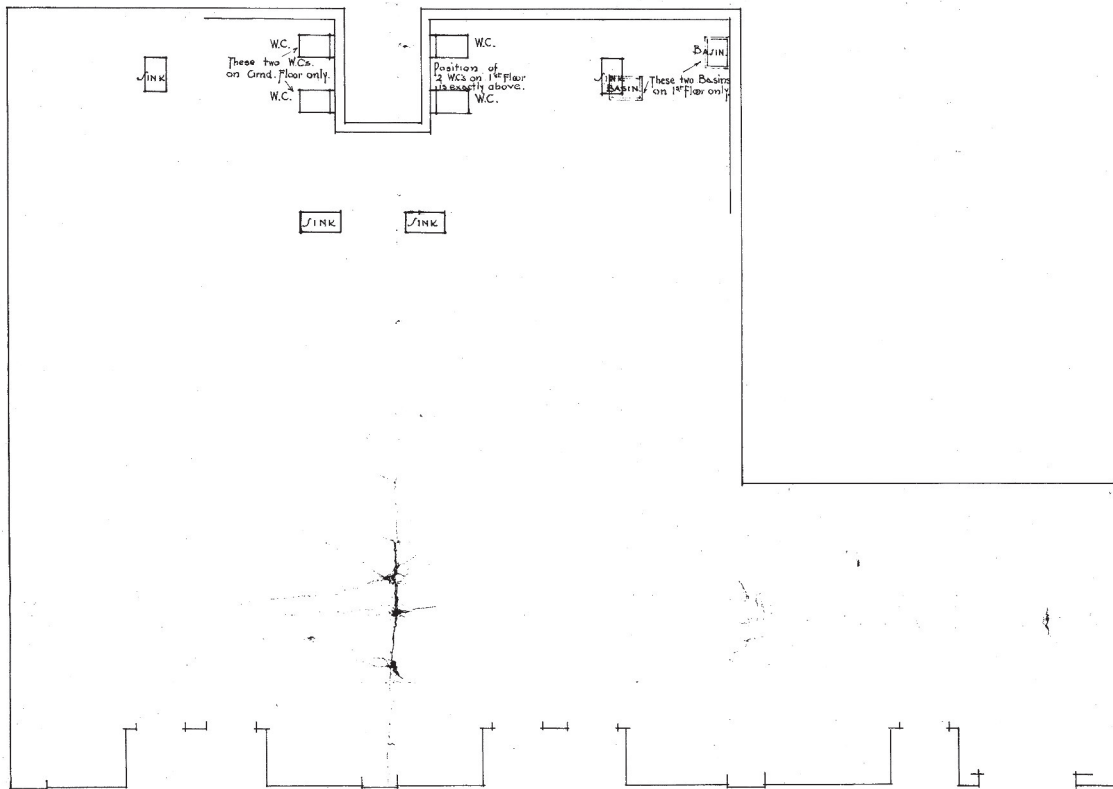

DRAINAGE PLAN

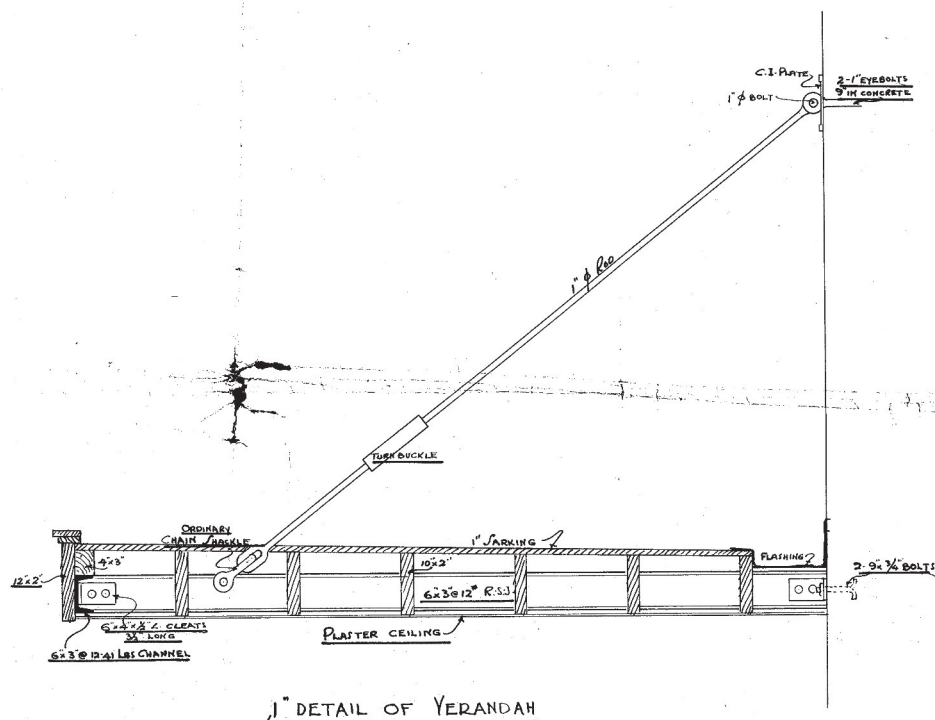

1" DETAIL OF VERANDAH

4

SCALE - 1/4" = 1' 0"
DRAWN BY - H.H.L.S.G.
TRACED BY - H.H.L.
CHECKED BY - F.D.S.
PASSED BY -

PROPOSED SHOPS & OFFICES, KENT TERRACE, WELLINGTON FOR - HARPER ESQ.

J.E.
FLETCHER CONSTRUCTION CO. LTD.
WELDON ST. AUCKLAND.
DRAUGHTSMAN: ED. STEWART.