

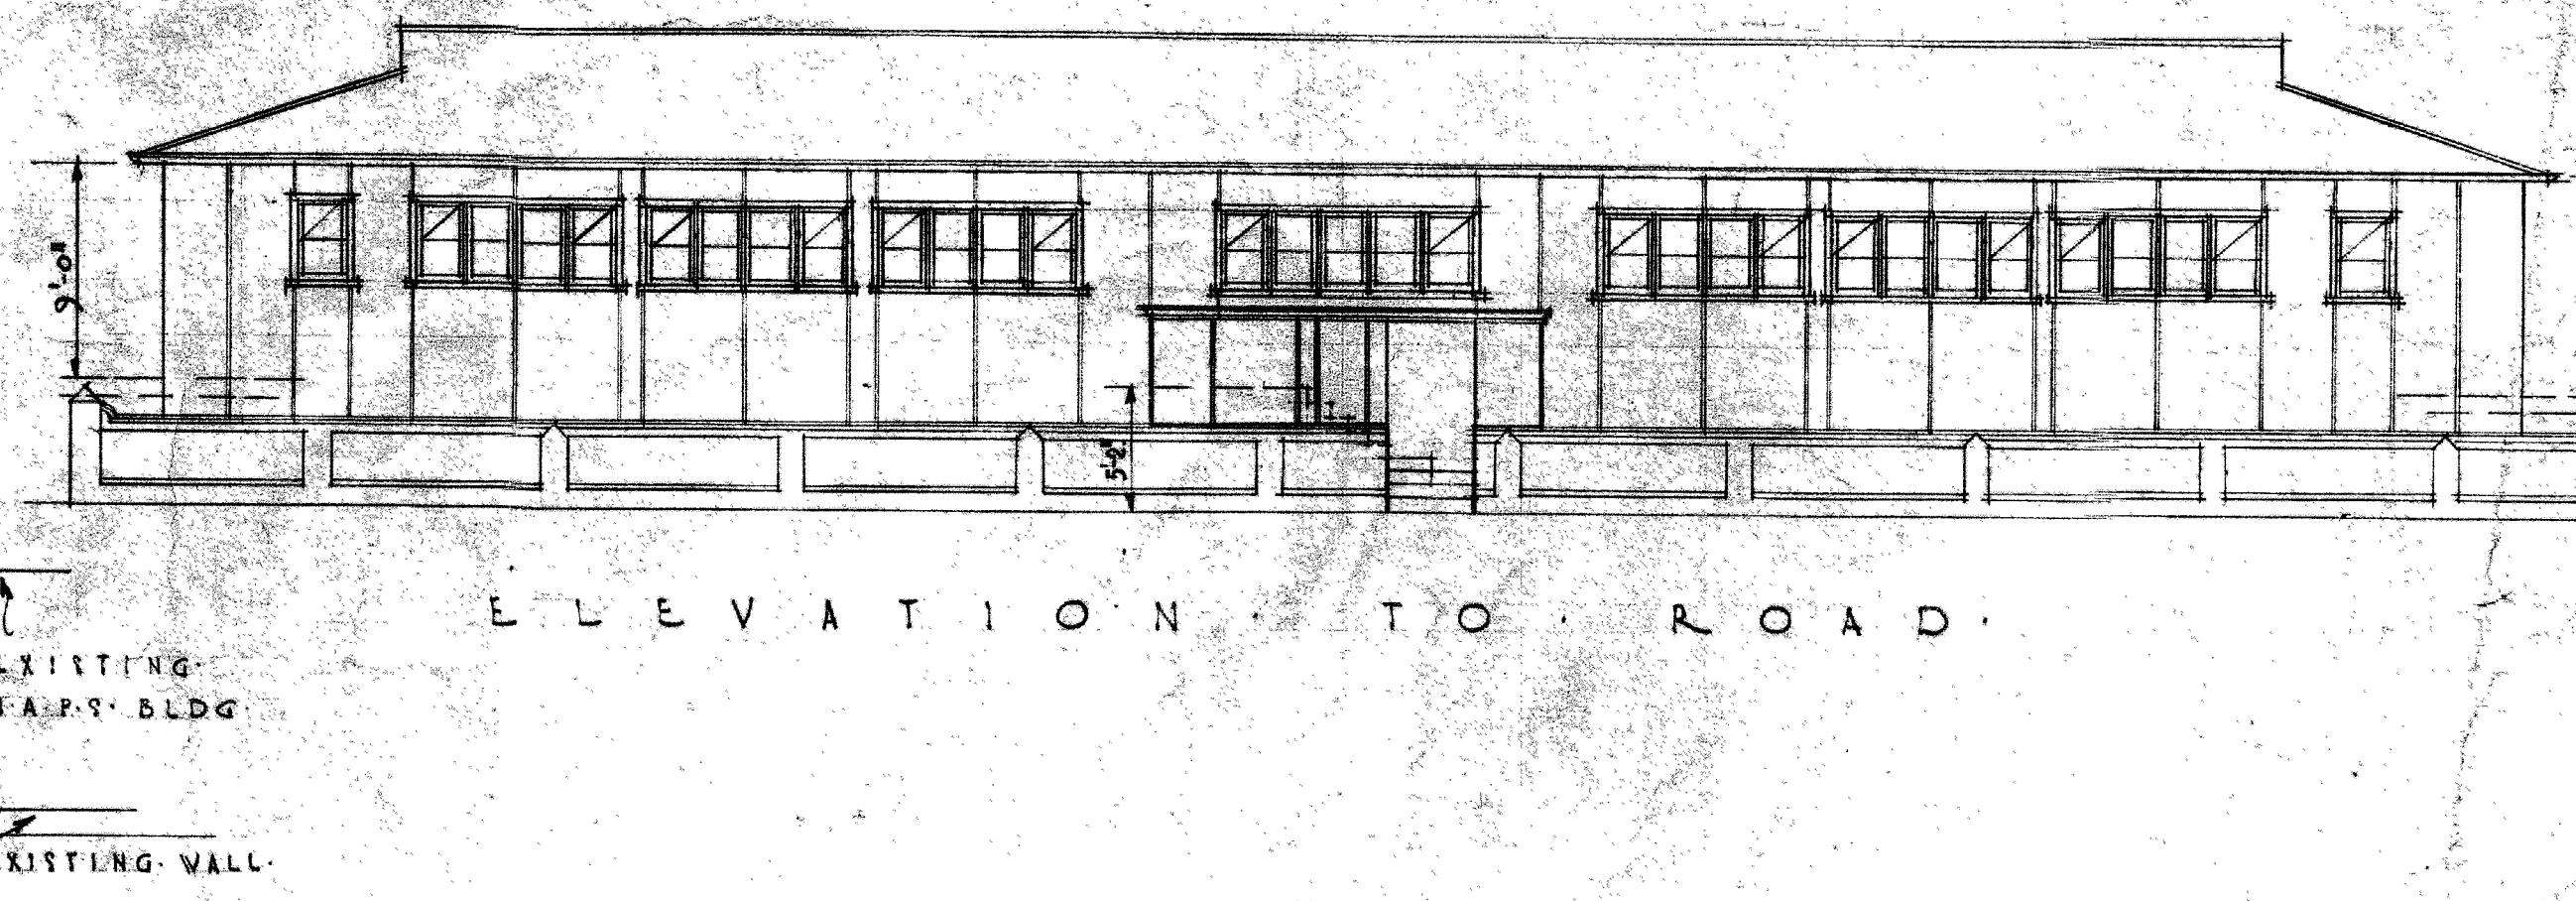
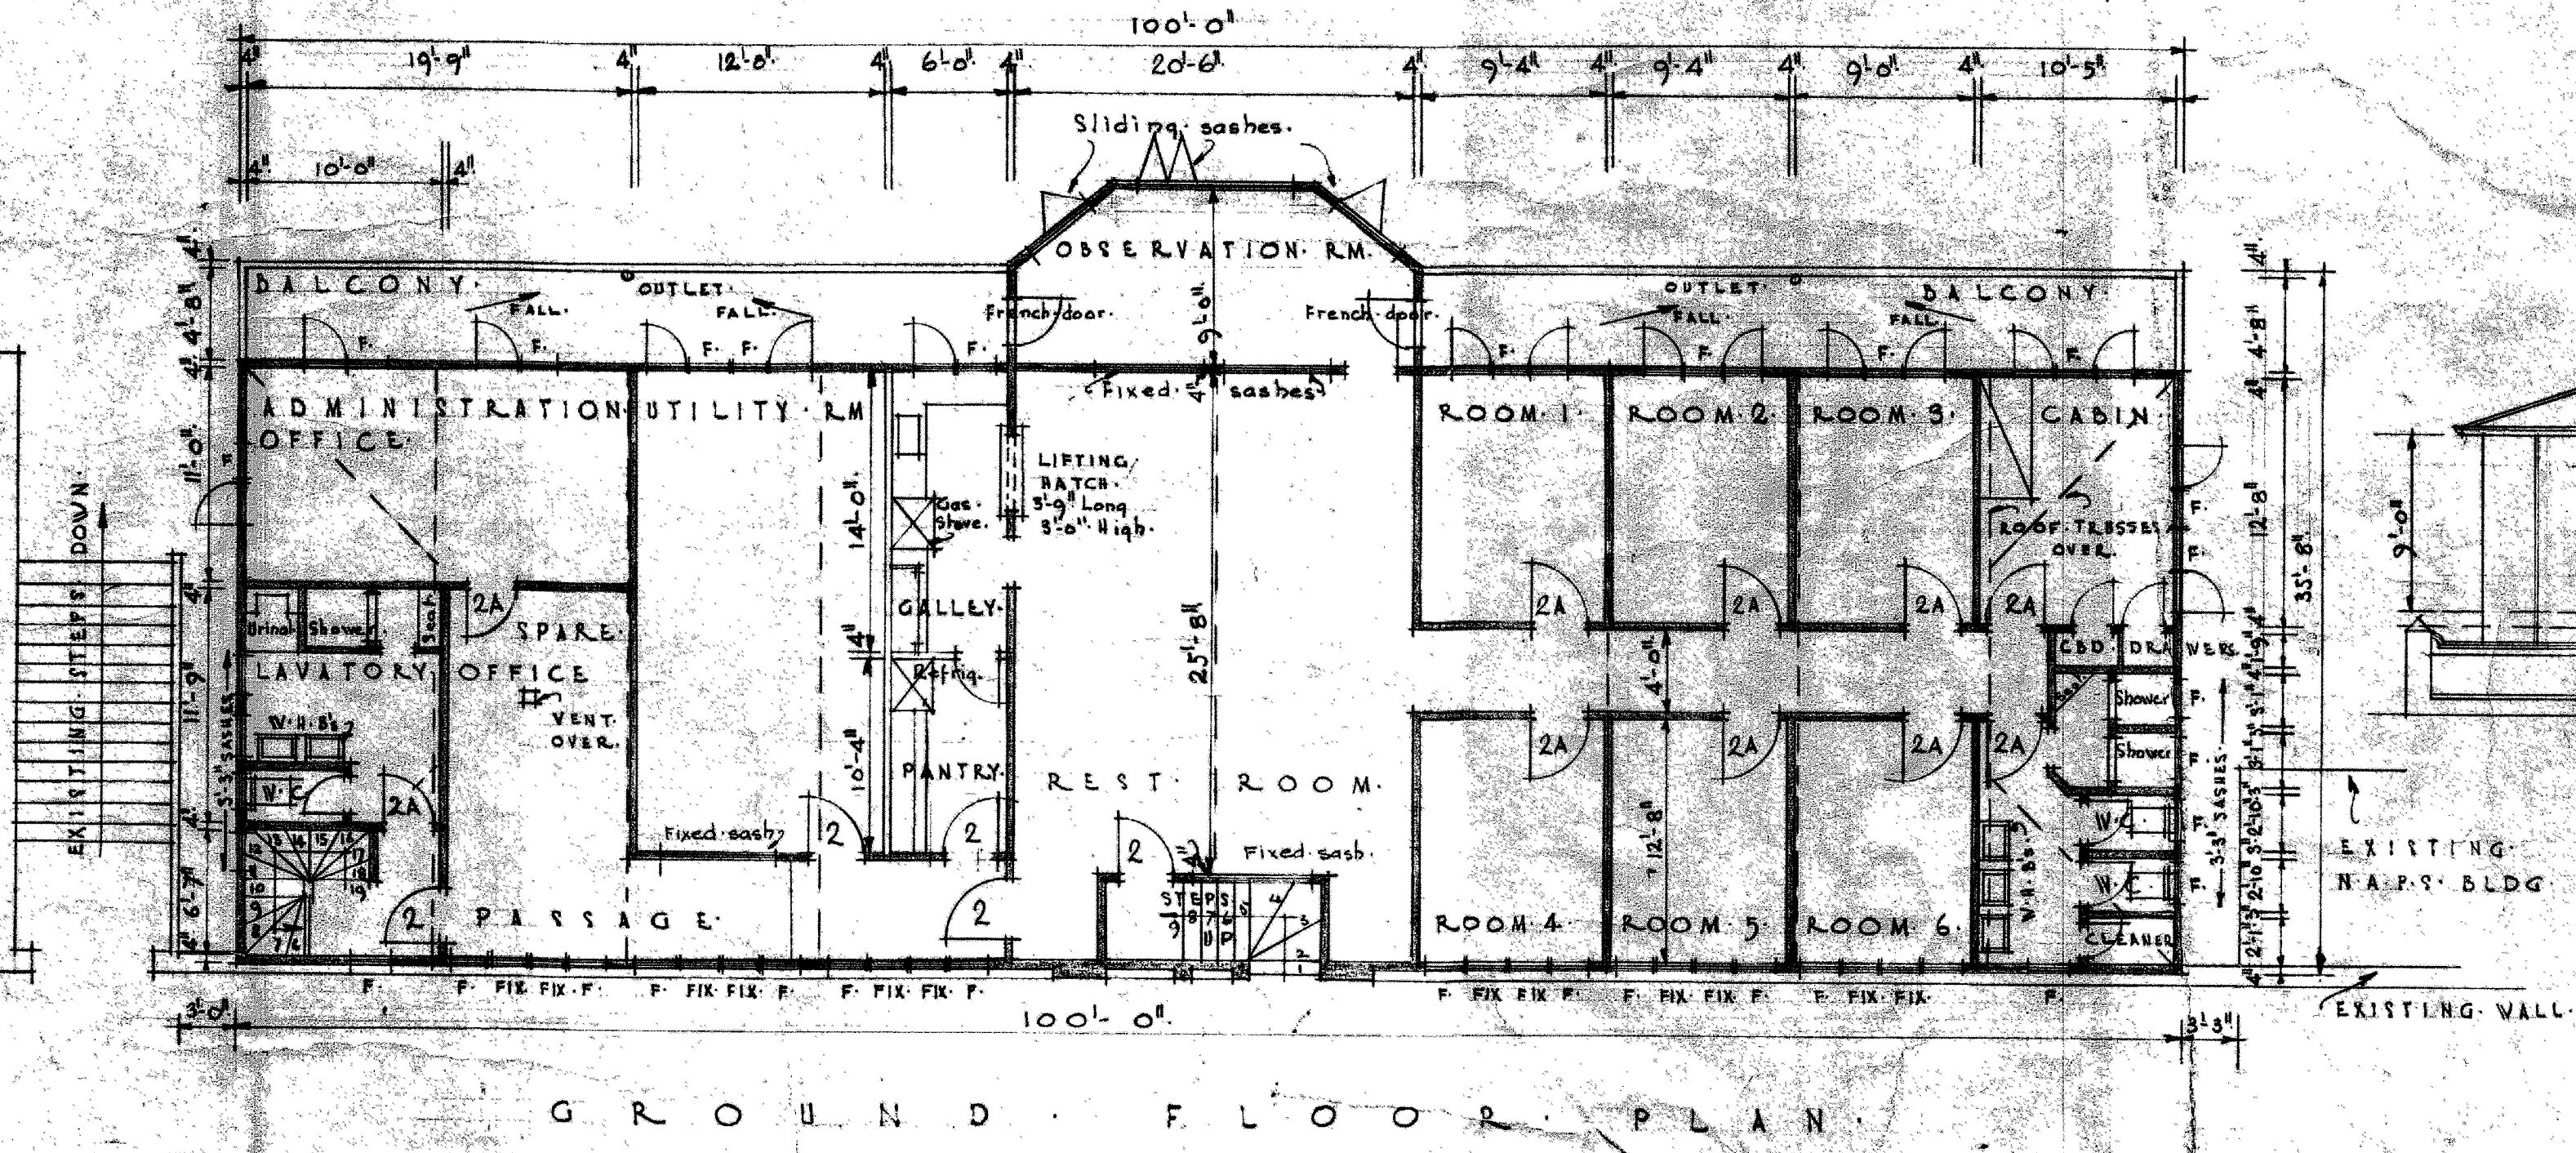
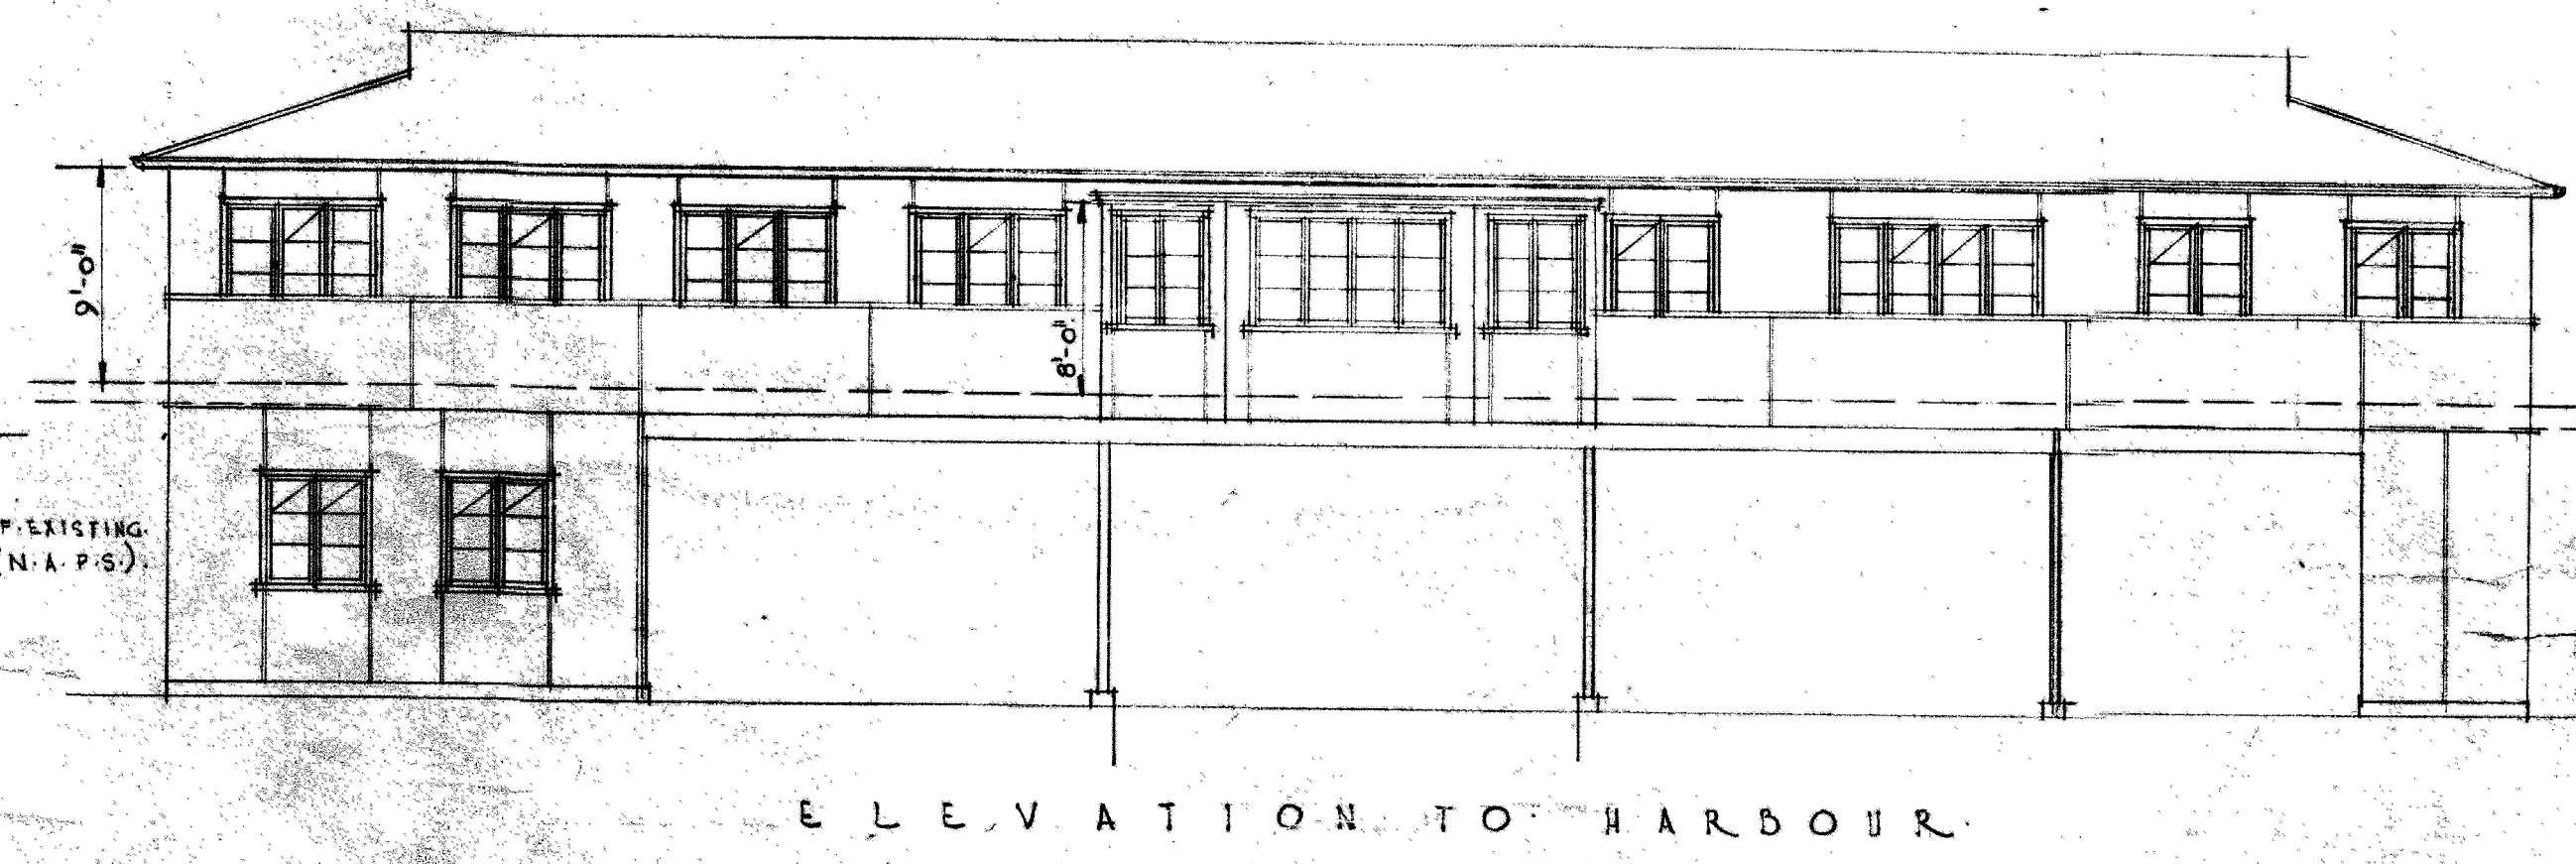


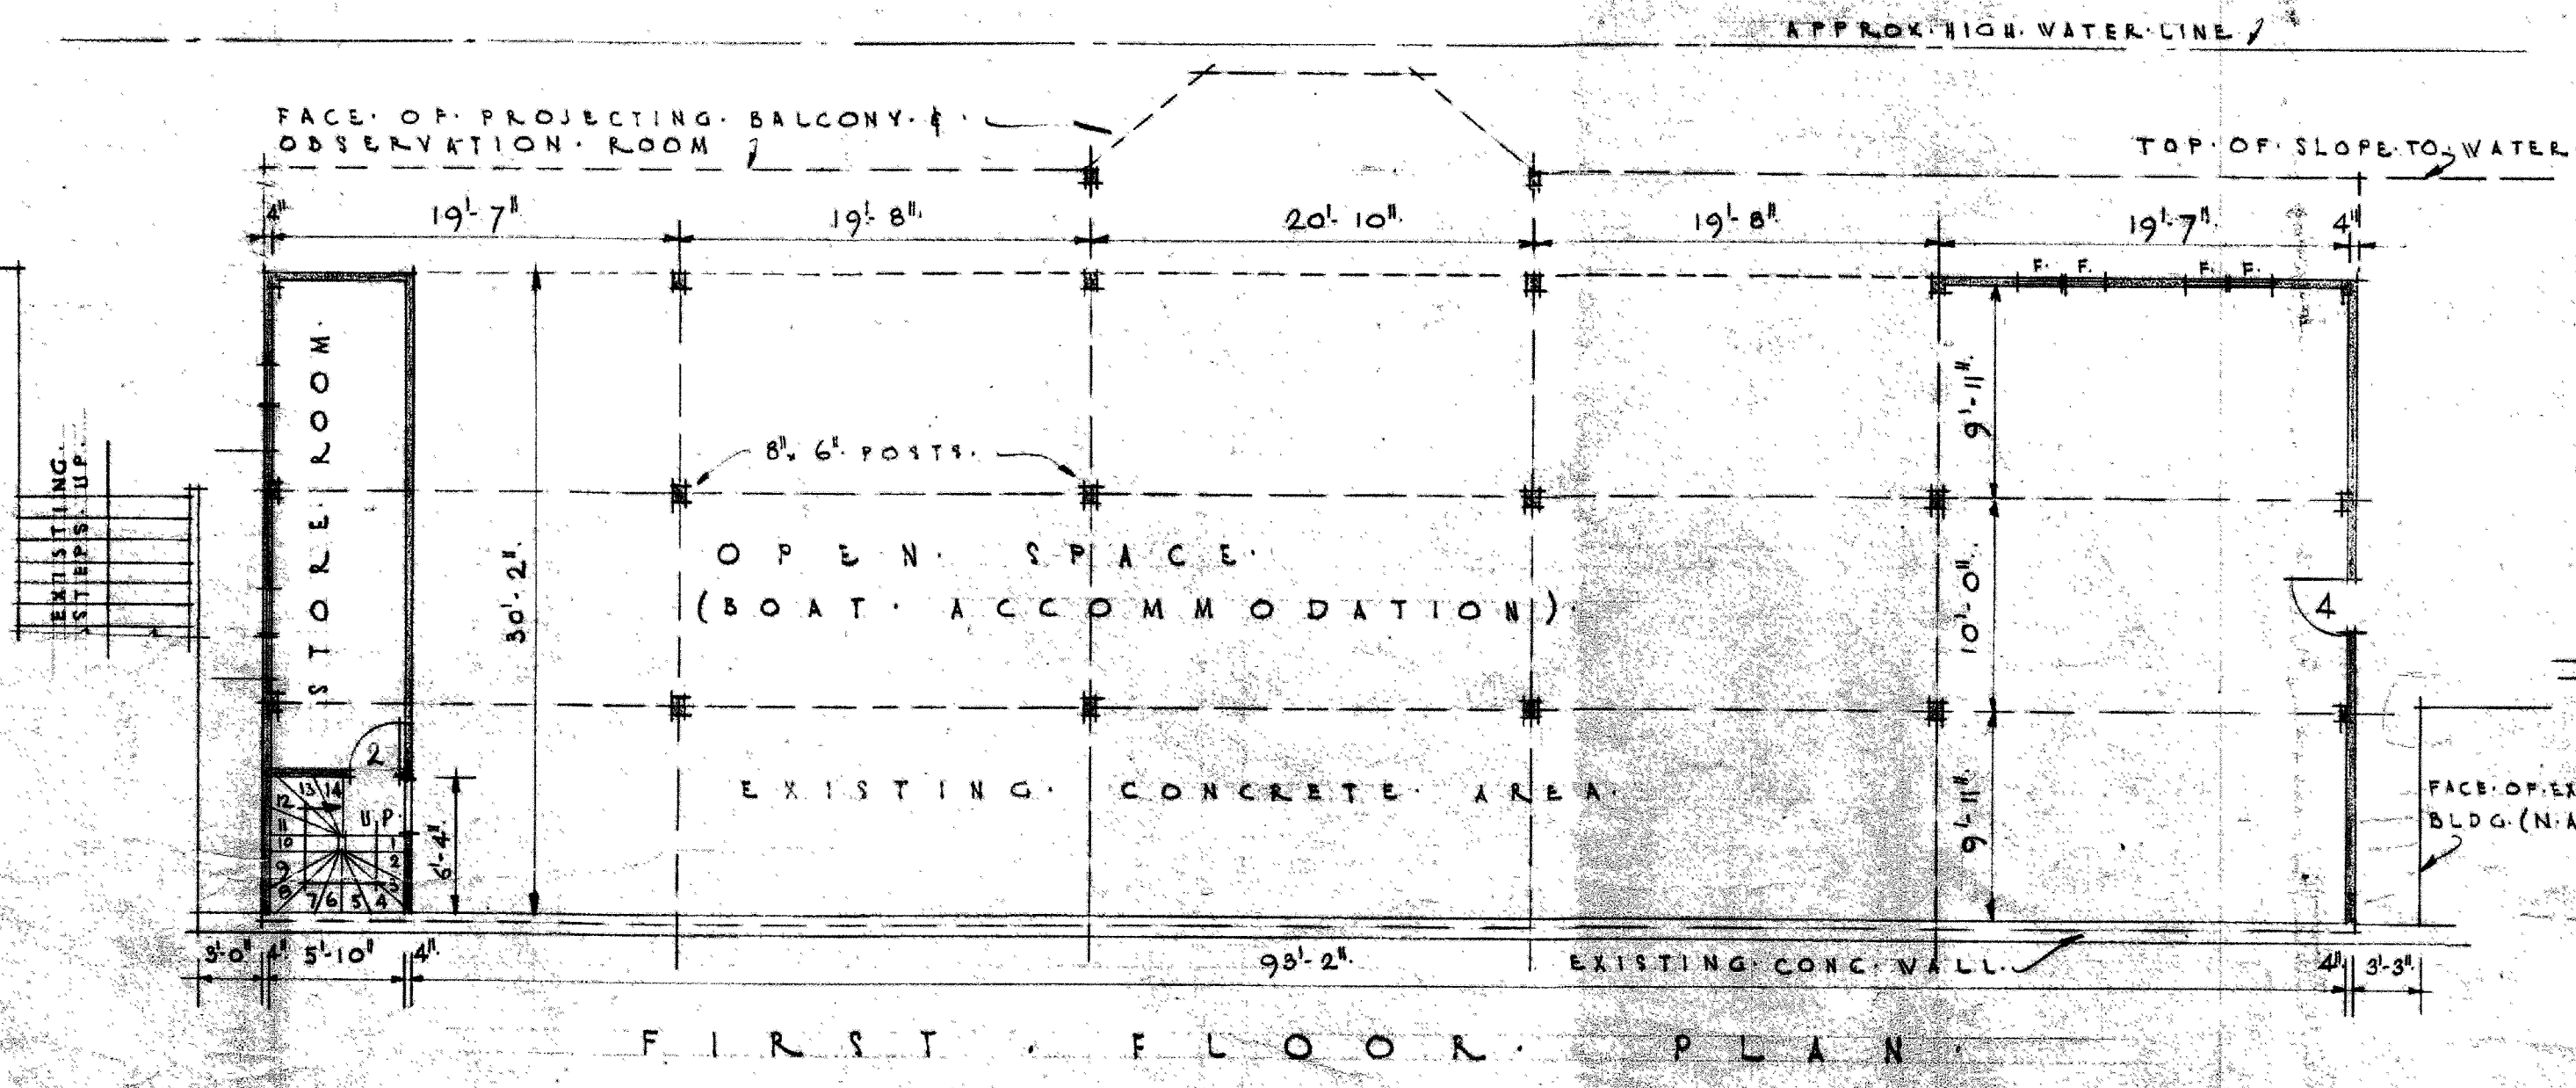


- REFERENCES
- F: FAN
 - FIX: FIXED SASH
 - ⊗: LIGHTING FIXTURE
 - ⊠: POWER POINT

WORK PRICE
3978/1

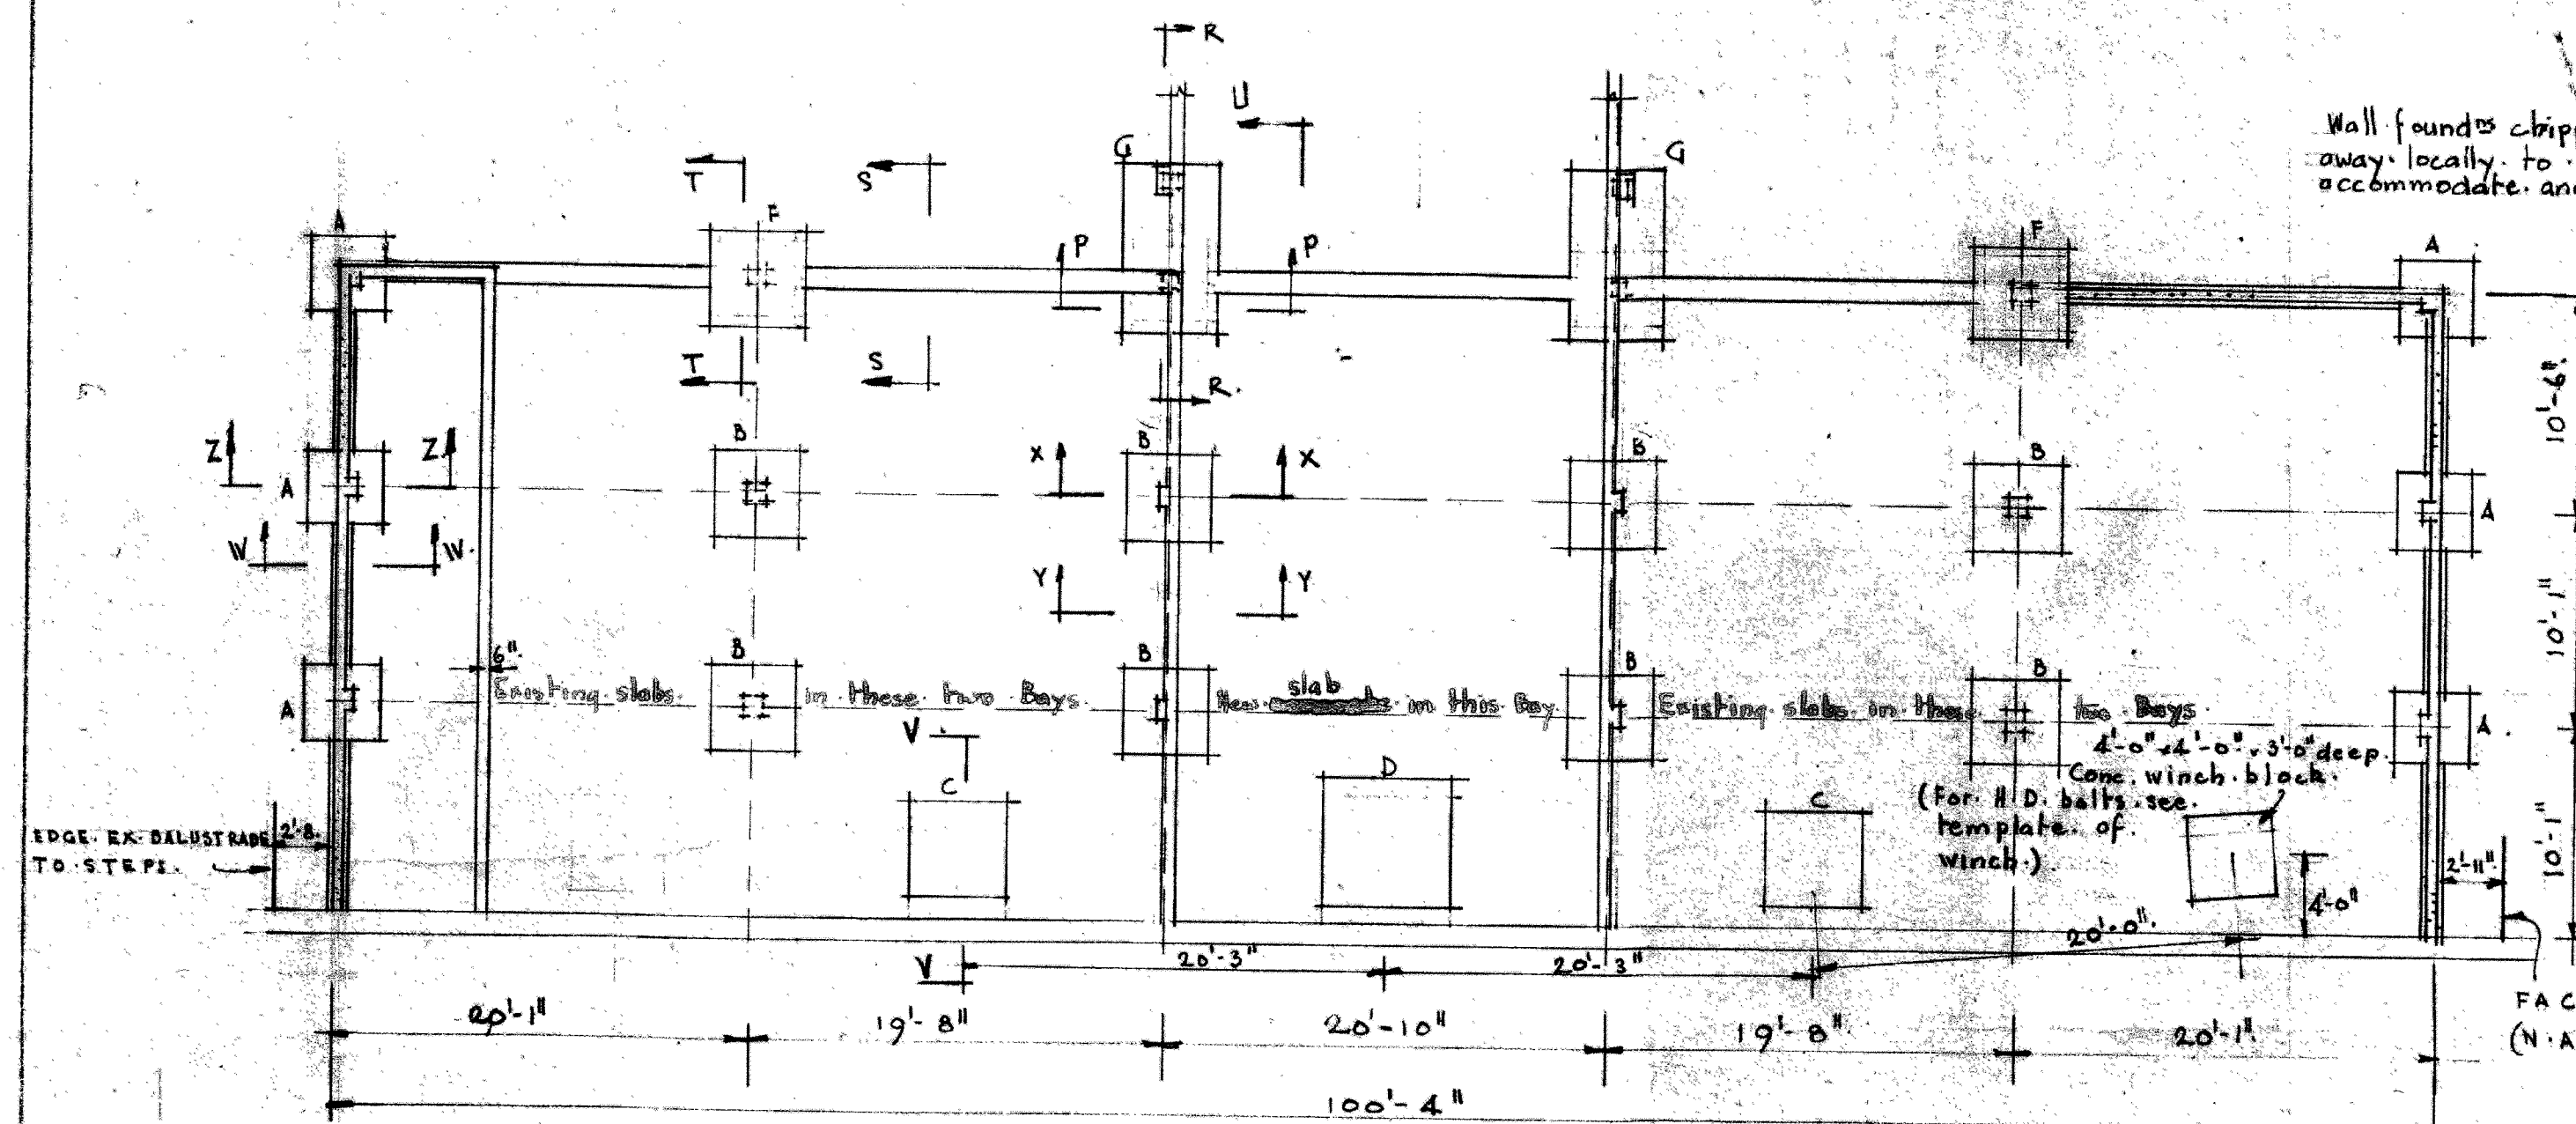

FOUNDATION PLAN




SECTION V-V.
BLOCK C.
NOTE: BLOCK D SIMILAR.
BUT: 6'-0" SQ. & 4'-0" DEEP.

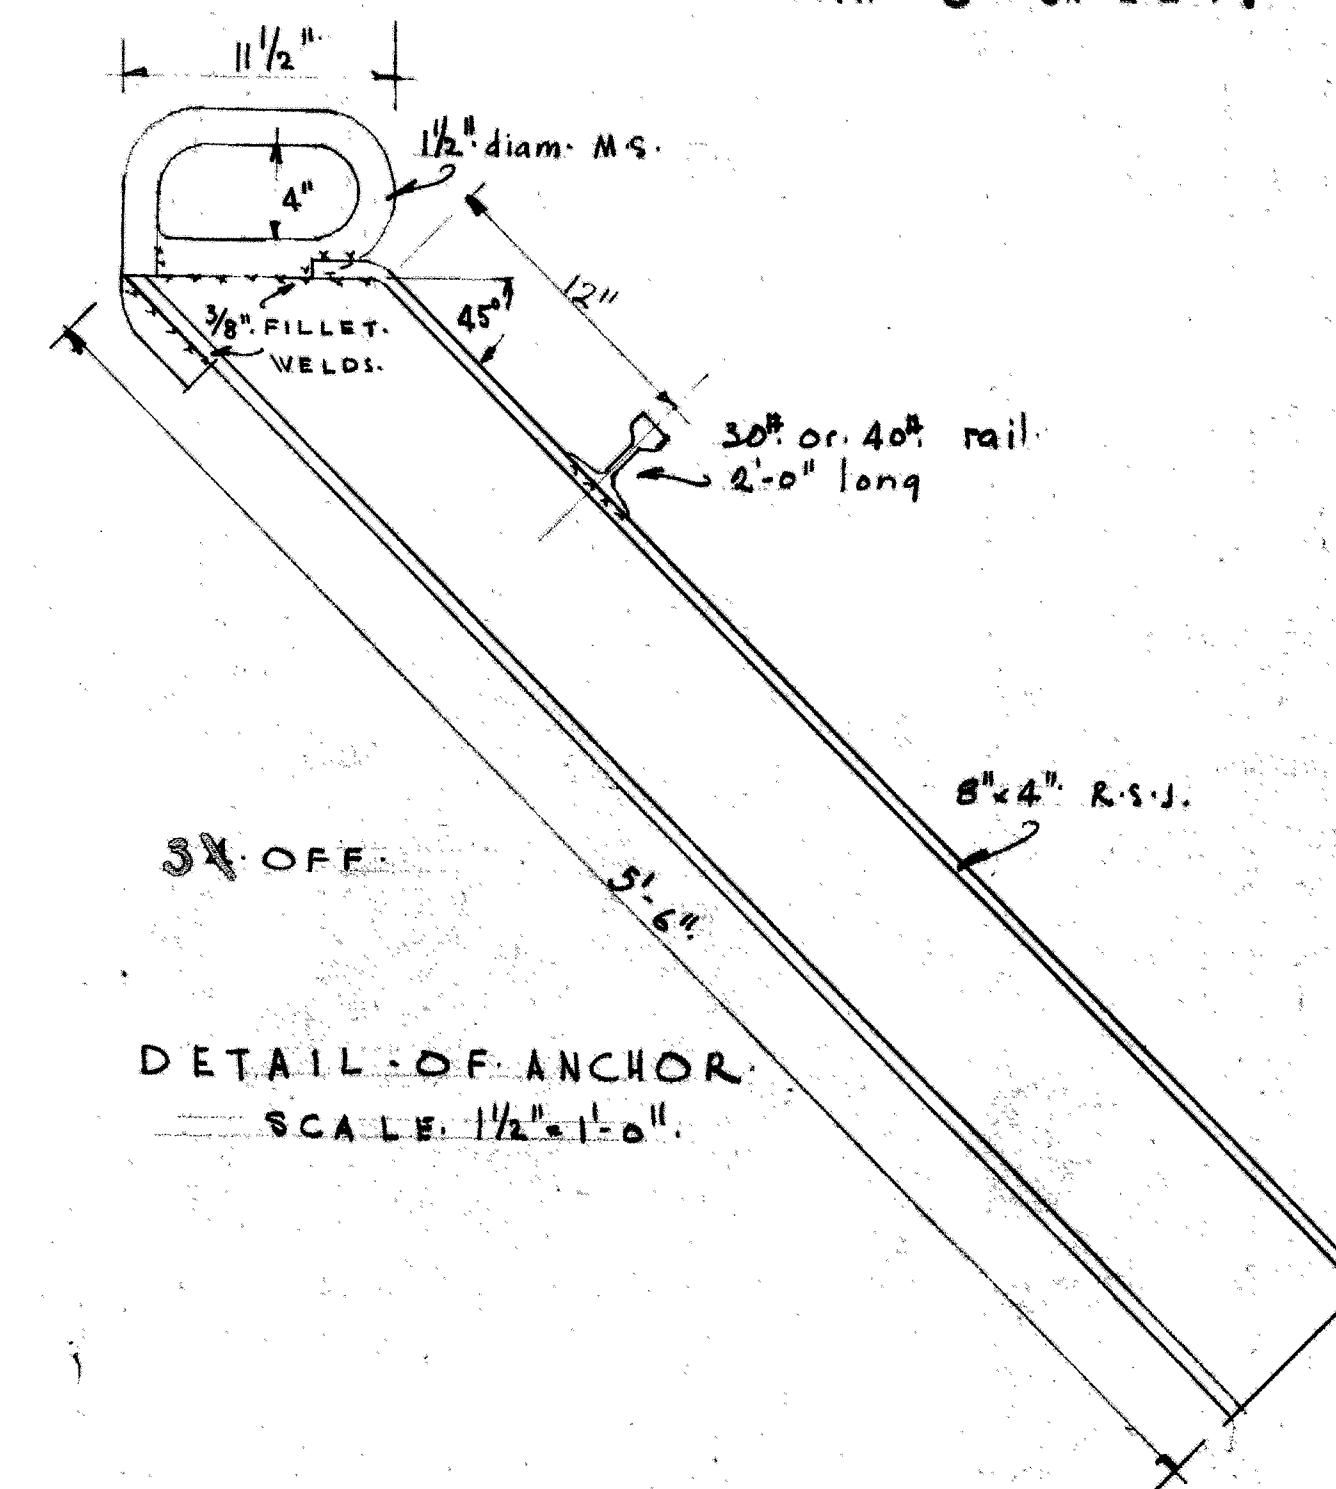


DETAIL OF ANCHOR.
SCALE 1/2" = 1'-0"

NOTE: Concrete shall conform with N.Z.S.S. 1395 part 5 for reinforced and plain concrete construction and shall be ordinary grade Class IV, clause 518.


Contractor shall verify all dimensions on job.

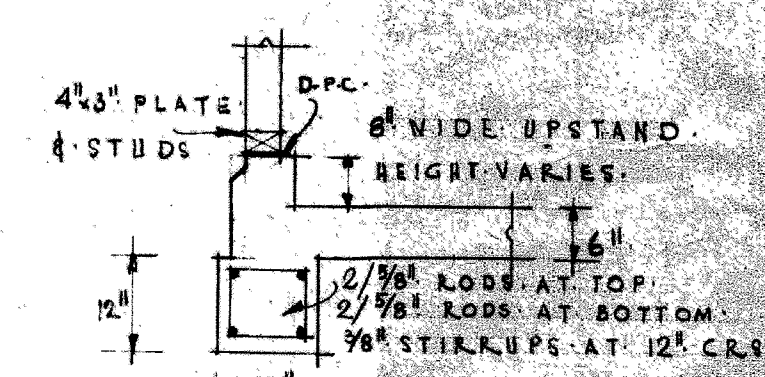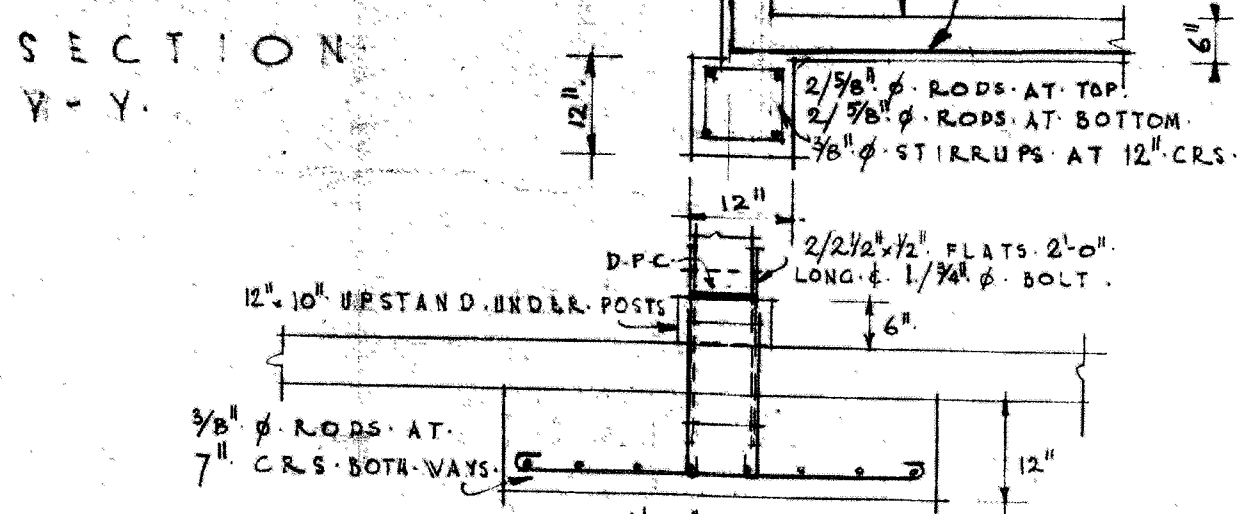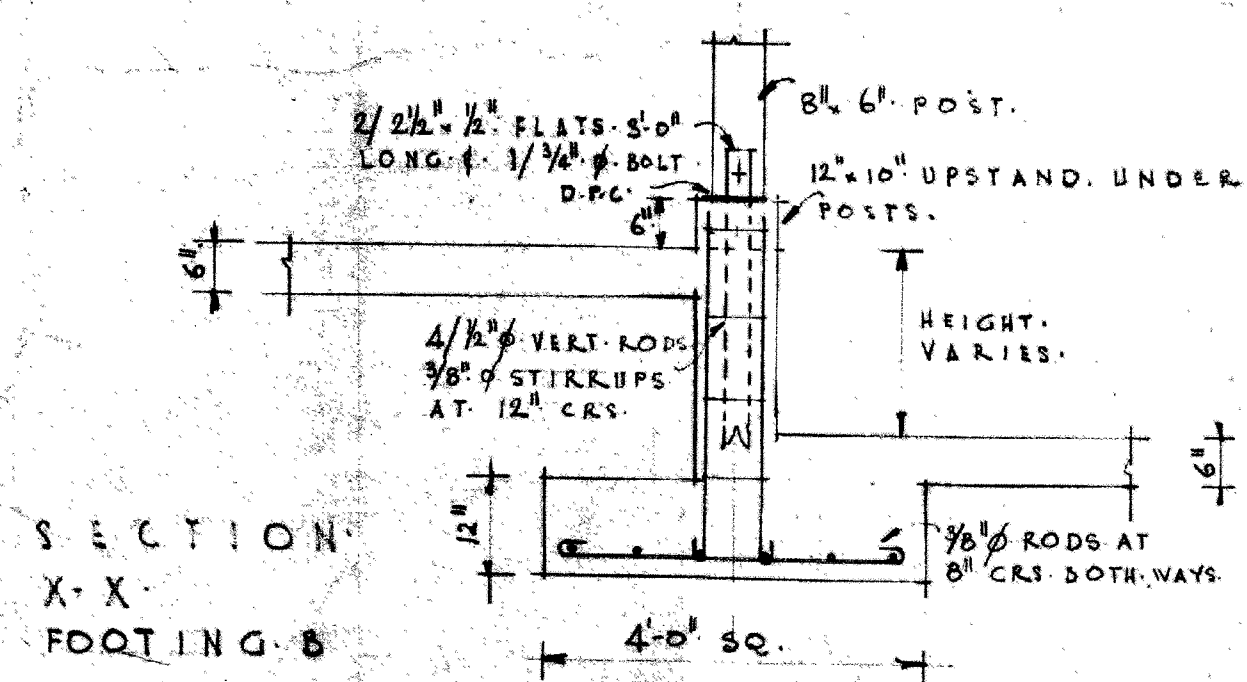


SECTION W-W

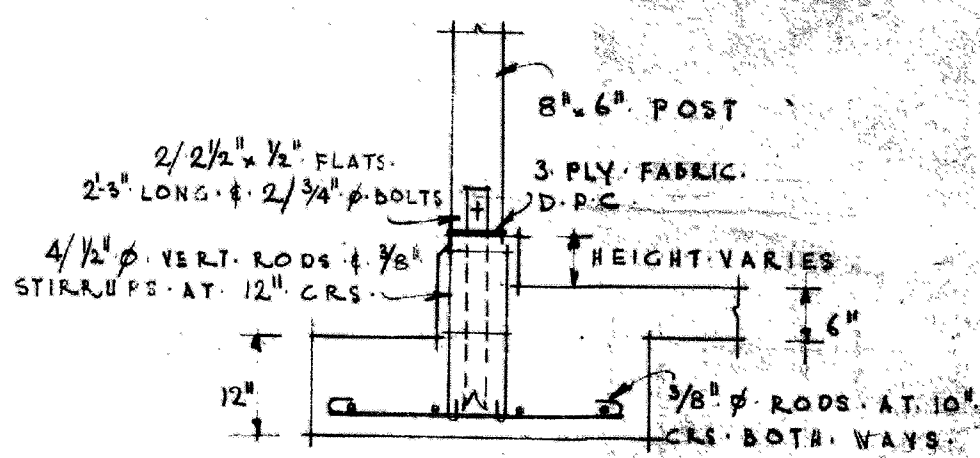


SECTION Z-Z
FOOTING TYPE A

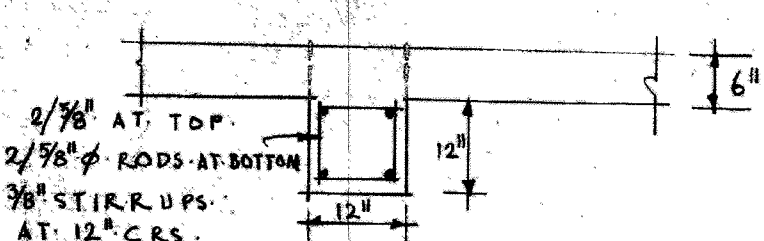


SECTION S-S

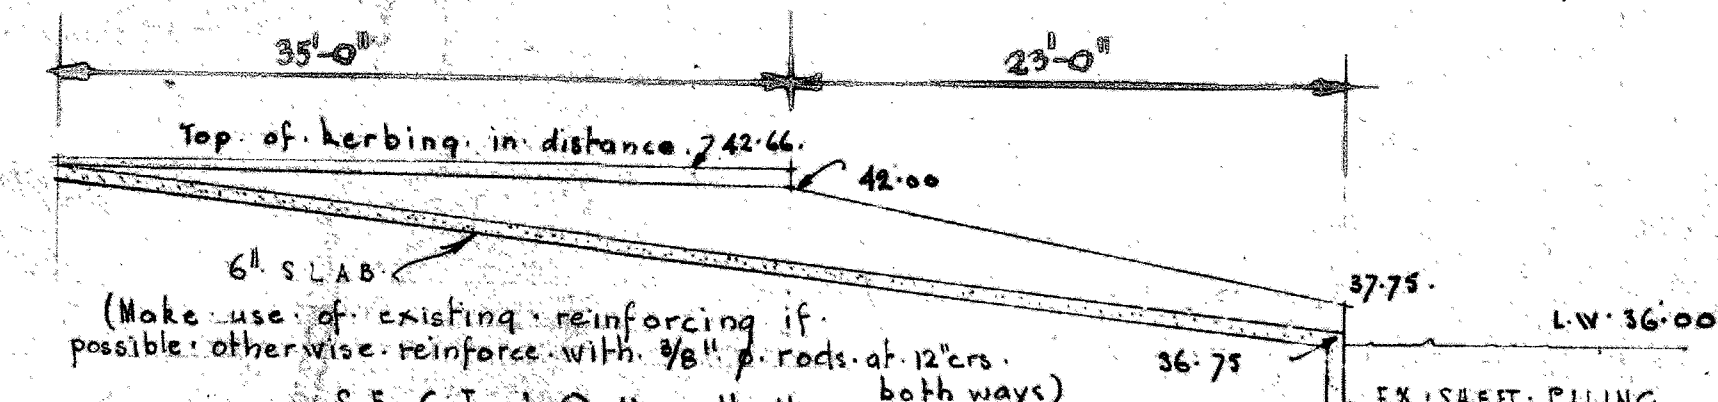

SECTION U-U

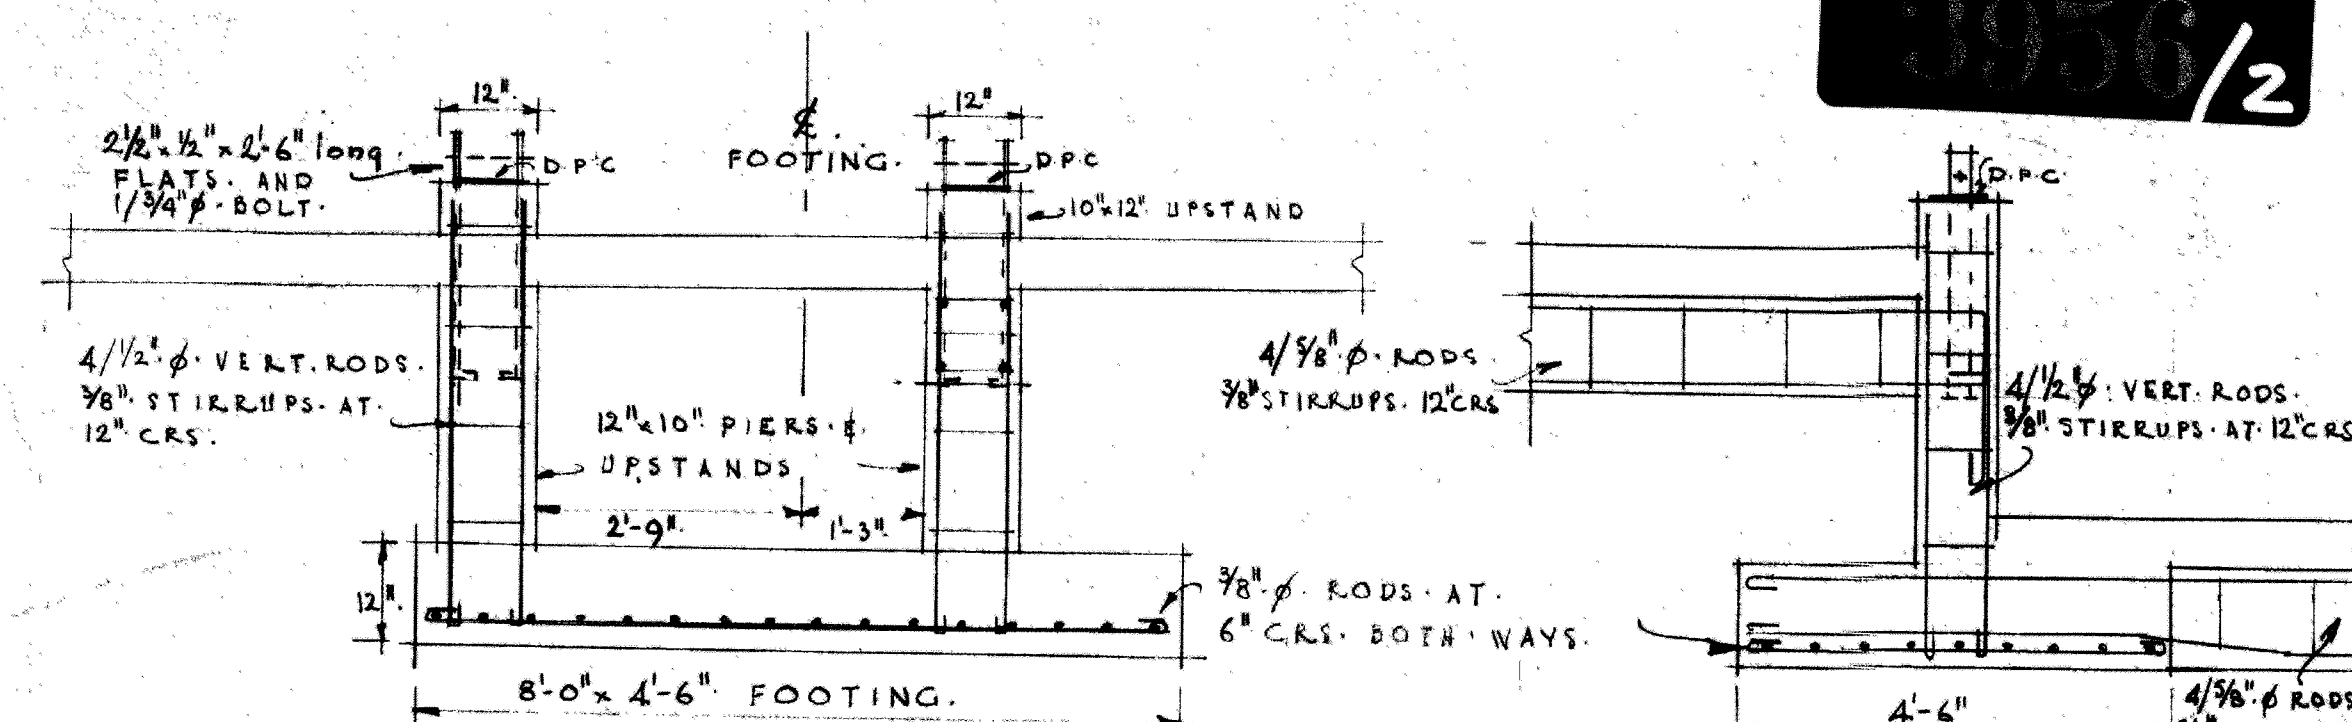

SECTION R-R
FOOTING G

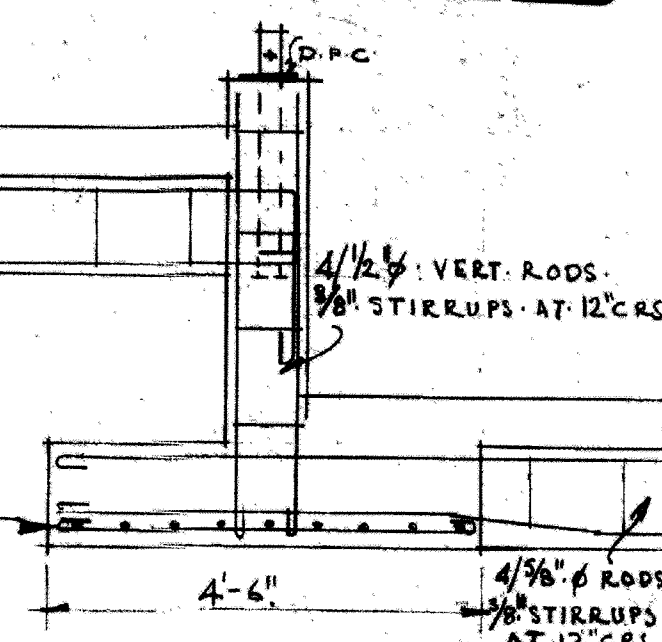

SECTION P-P
FOOTING G

JOB No. 42/200
SHEET 1
P.W.D.
115005

SCALES:
1/8" = 1'-0"
1/4" = 1'-0"
1/2" = 1'-0"

BOAT DEPOT
FOR THE NAVY DEPT (U.S.A.)

P.W.D.
115005

3956/2

