


Specification


All work to comply with N.C.C. regulations.
Contractor to apply for the building permit and pay all fees.
All floor partition shall be framed up in 4"x4" studs at 4'0" and fixed with sides with 4"x4" studs. Floor partitions to owners specifications.
Attention to staircase existing shall be done with care and all new work shall be securely fixed to walls and floor. Finishing work to match existing.

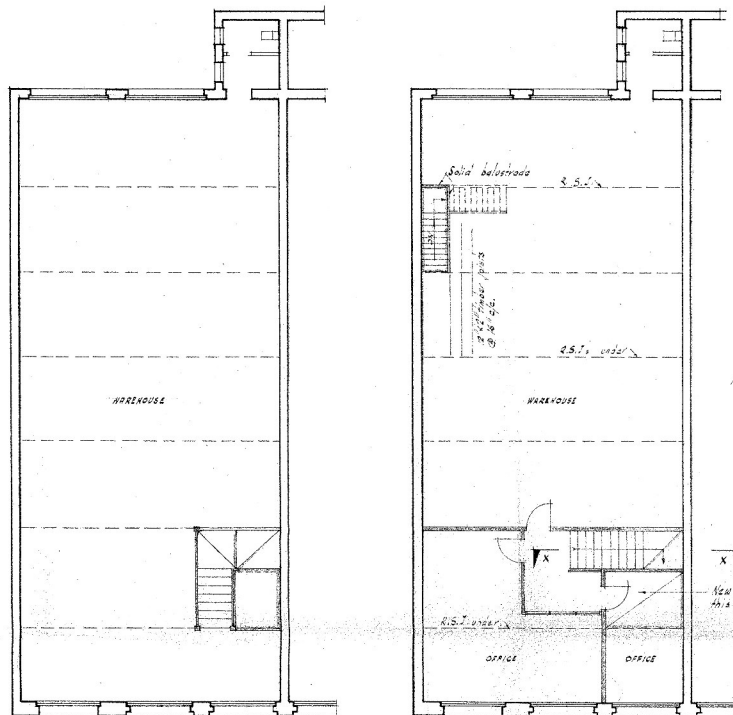

PLAN AS EXISTING


PROPOSED ALTERATIONS

PLAN OF SECOND FLOOR
Scale 1/8" = 1'-0"

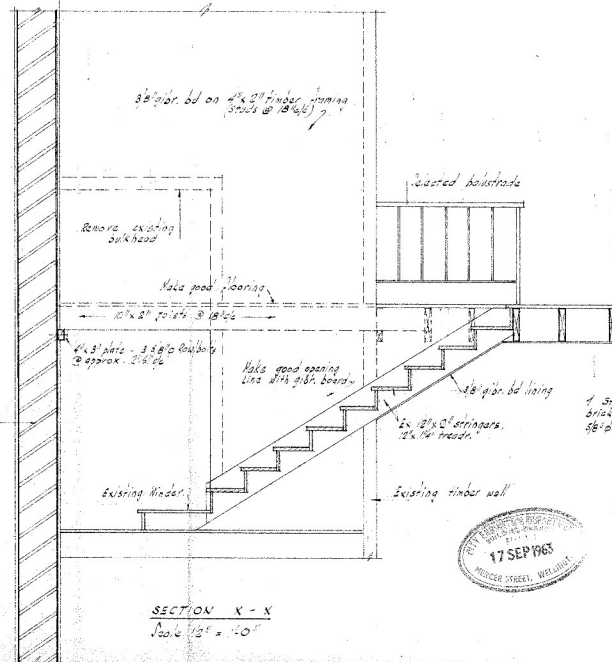

SECTION X - X
Scale 1/8" = 1'-0"

Demolition
New Work

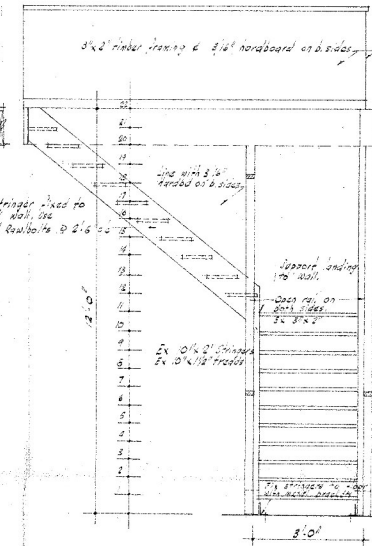

DETAIL OF NEW OPEN STAIRS
BETWEEN 1ST & 2ND FLOOR
Scale 1/8" = 1'-0"

PROPOSED ALTERATIONS
TO PREMISES - E. H. LUND & CO. LTD.
15 BLAIR ST. WELLINGTON

Drawn by E. Allen Aug. 1968