


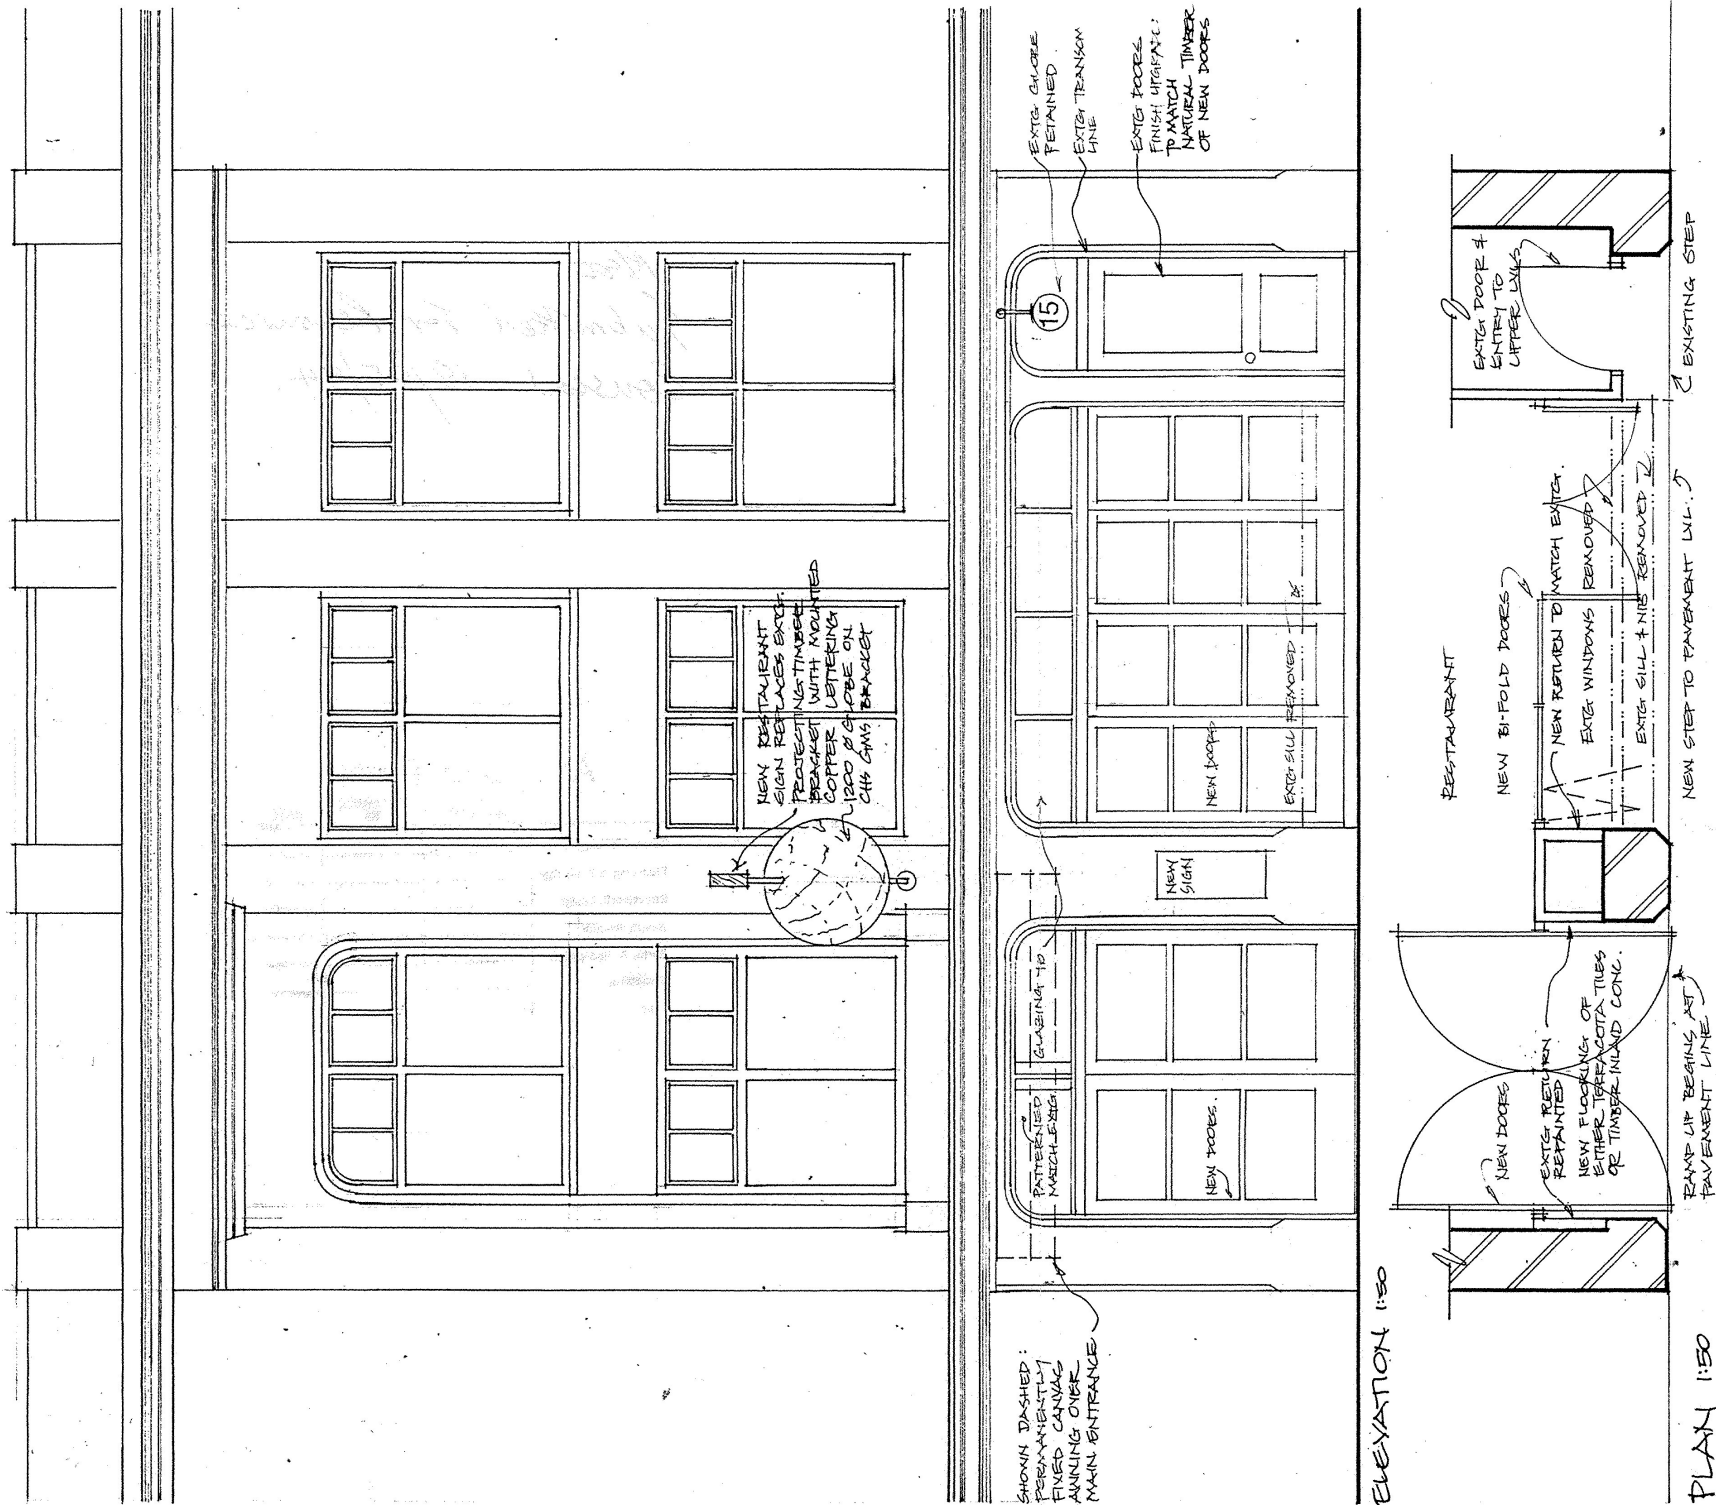

Studio of
Pacific Architecture

Mondo Cucina Restaurant

Proposed Alterations at
15 Blair Street
Wellington
for Mosso Trading Limited

All dimensions to be checked on site.
Copyright in all drawings, specifications & other
documents & in the work executed from them
remains the property of Studio of Pacific Architecture
Limited.

Blair Street Elevation

Date May 1993
Drawn EN
Checked EN
Scale 1:50

Reference/Drawing Number/Revision



226 SK- 08

Studio of Pacific Architecture Limited
P O Box 11-517, Wellington, NZ
Phone (04) 473 6444, Fax (04) 499 1888

READ THIS DRAWING IN
CONJUNCTION WITH ALL OTHER
DRAWINGS.

FOR SURFACE FINISHES SEE
SEPARATE DRAWING.

FER 90/90/00 CEILING
(BASED ON CEILING/FLOOR
BEING A FIRE SEPARATION
PROVIDING STABILITY TO
EXTERNAL WALLS)
TYPE GIBUC 90 GIB BOARD:
TWO LAYERS 19mm FIBRELINE
FIX ENTIRELY TO MANUFACTURER
RECOMMENDATIONS.

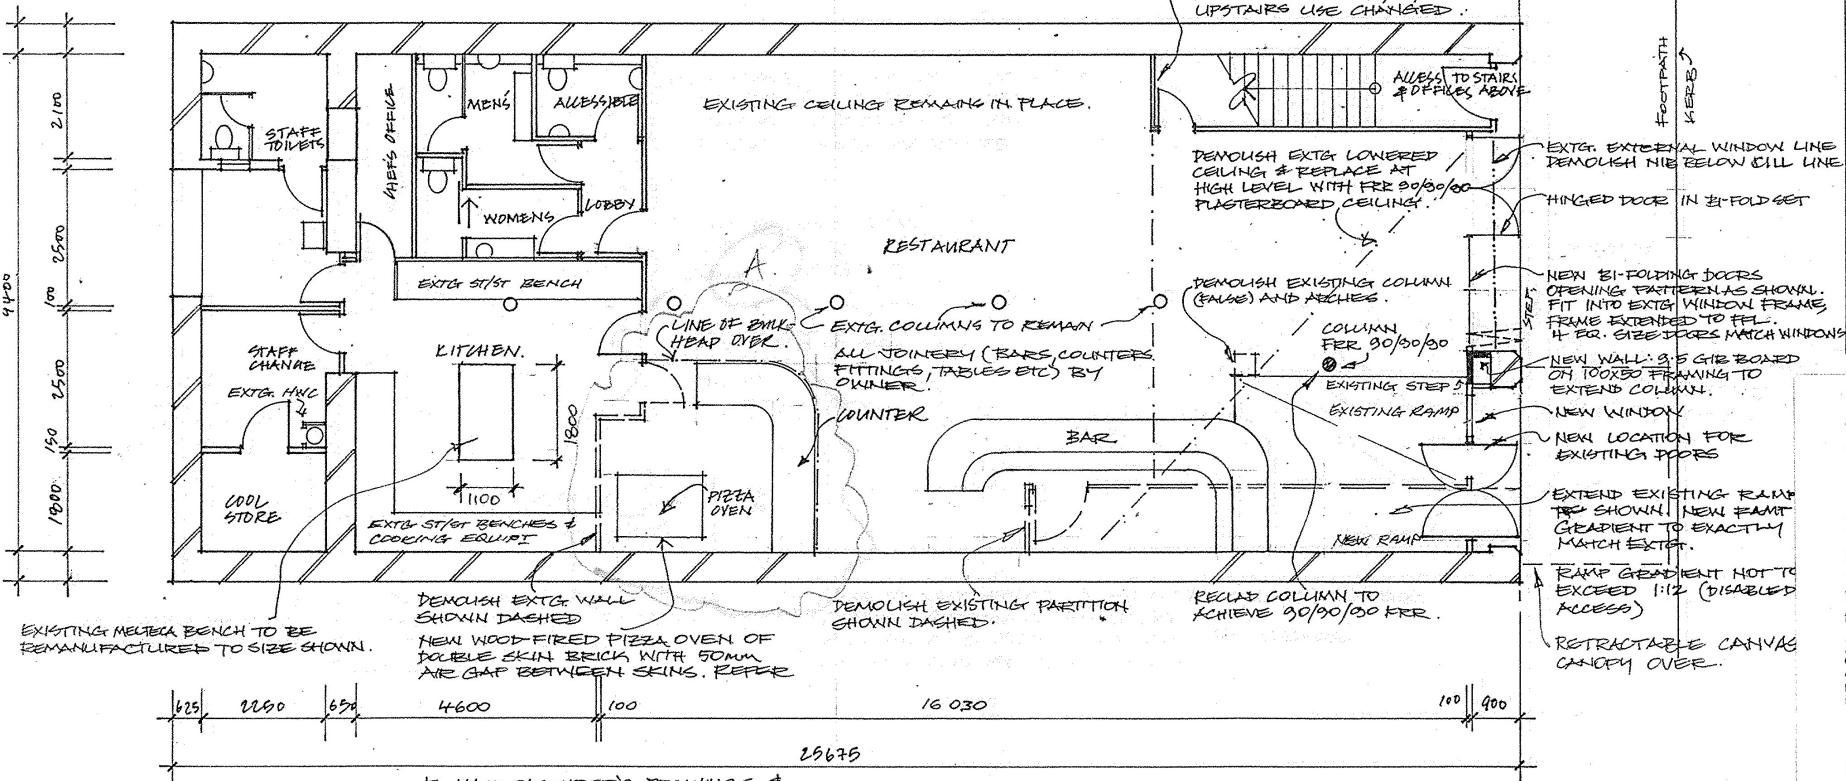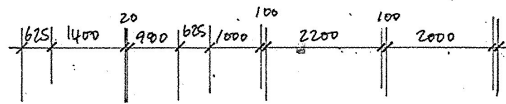

Studio of
Pacific Architecture

Mondo Cucina Restaurant

Proposed Alterations at
15 Blair Street
Wellington
for Mosso Trading Limited

All dimensions to be checked on site.
Copyright in all drawings, specifications & other
documents & in the work executed from them
remains the property of Studio of Pacific Architecture
Limited.

**Demolition.
Construction.**

Date April 1993
Drawn EN
Checked EN
Scale 1:100

Reference/Drawing Number/Revision

226 SK- 02 A

Studio of Pacific Architecture Limited
P O Box 11-517, Wellington, NZ
Phone (04) 473 6444, Fax (04) 499 1888