







SHEET 1

FOR THE NEWTOWN PICTURE COMPANY

SCALE 8 feet to 1 inch

J. M. DAWSON, ARCHITECT
WELLINGTON. JANUARY 1916.

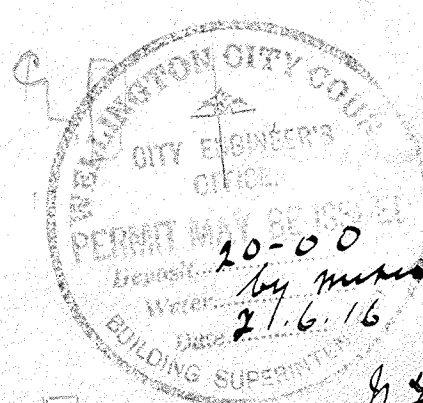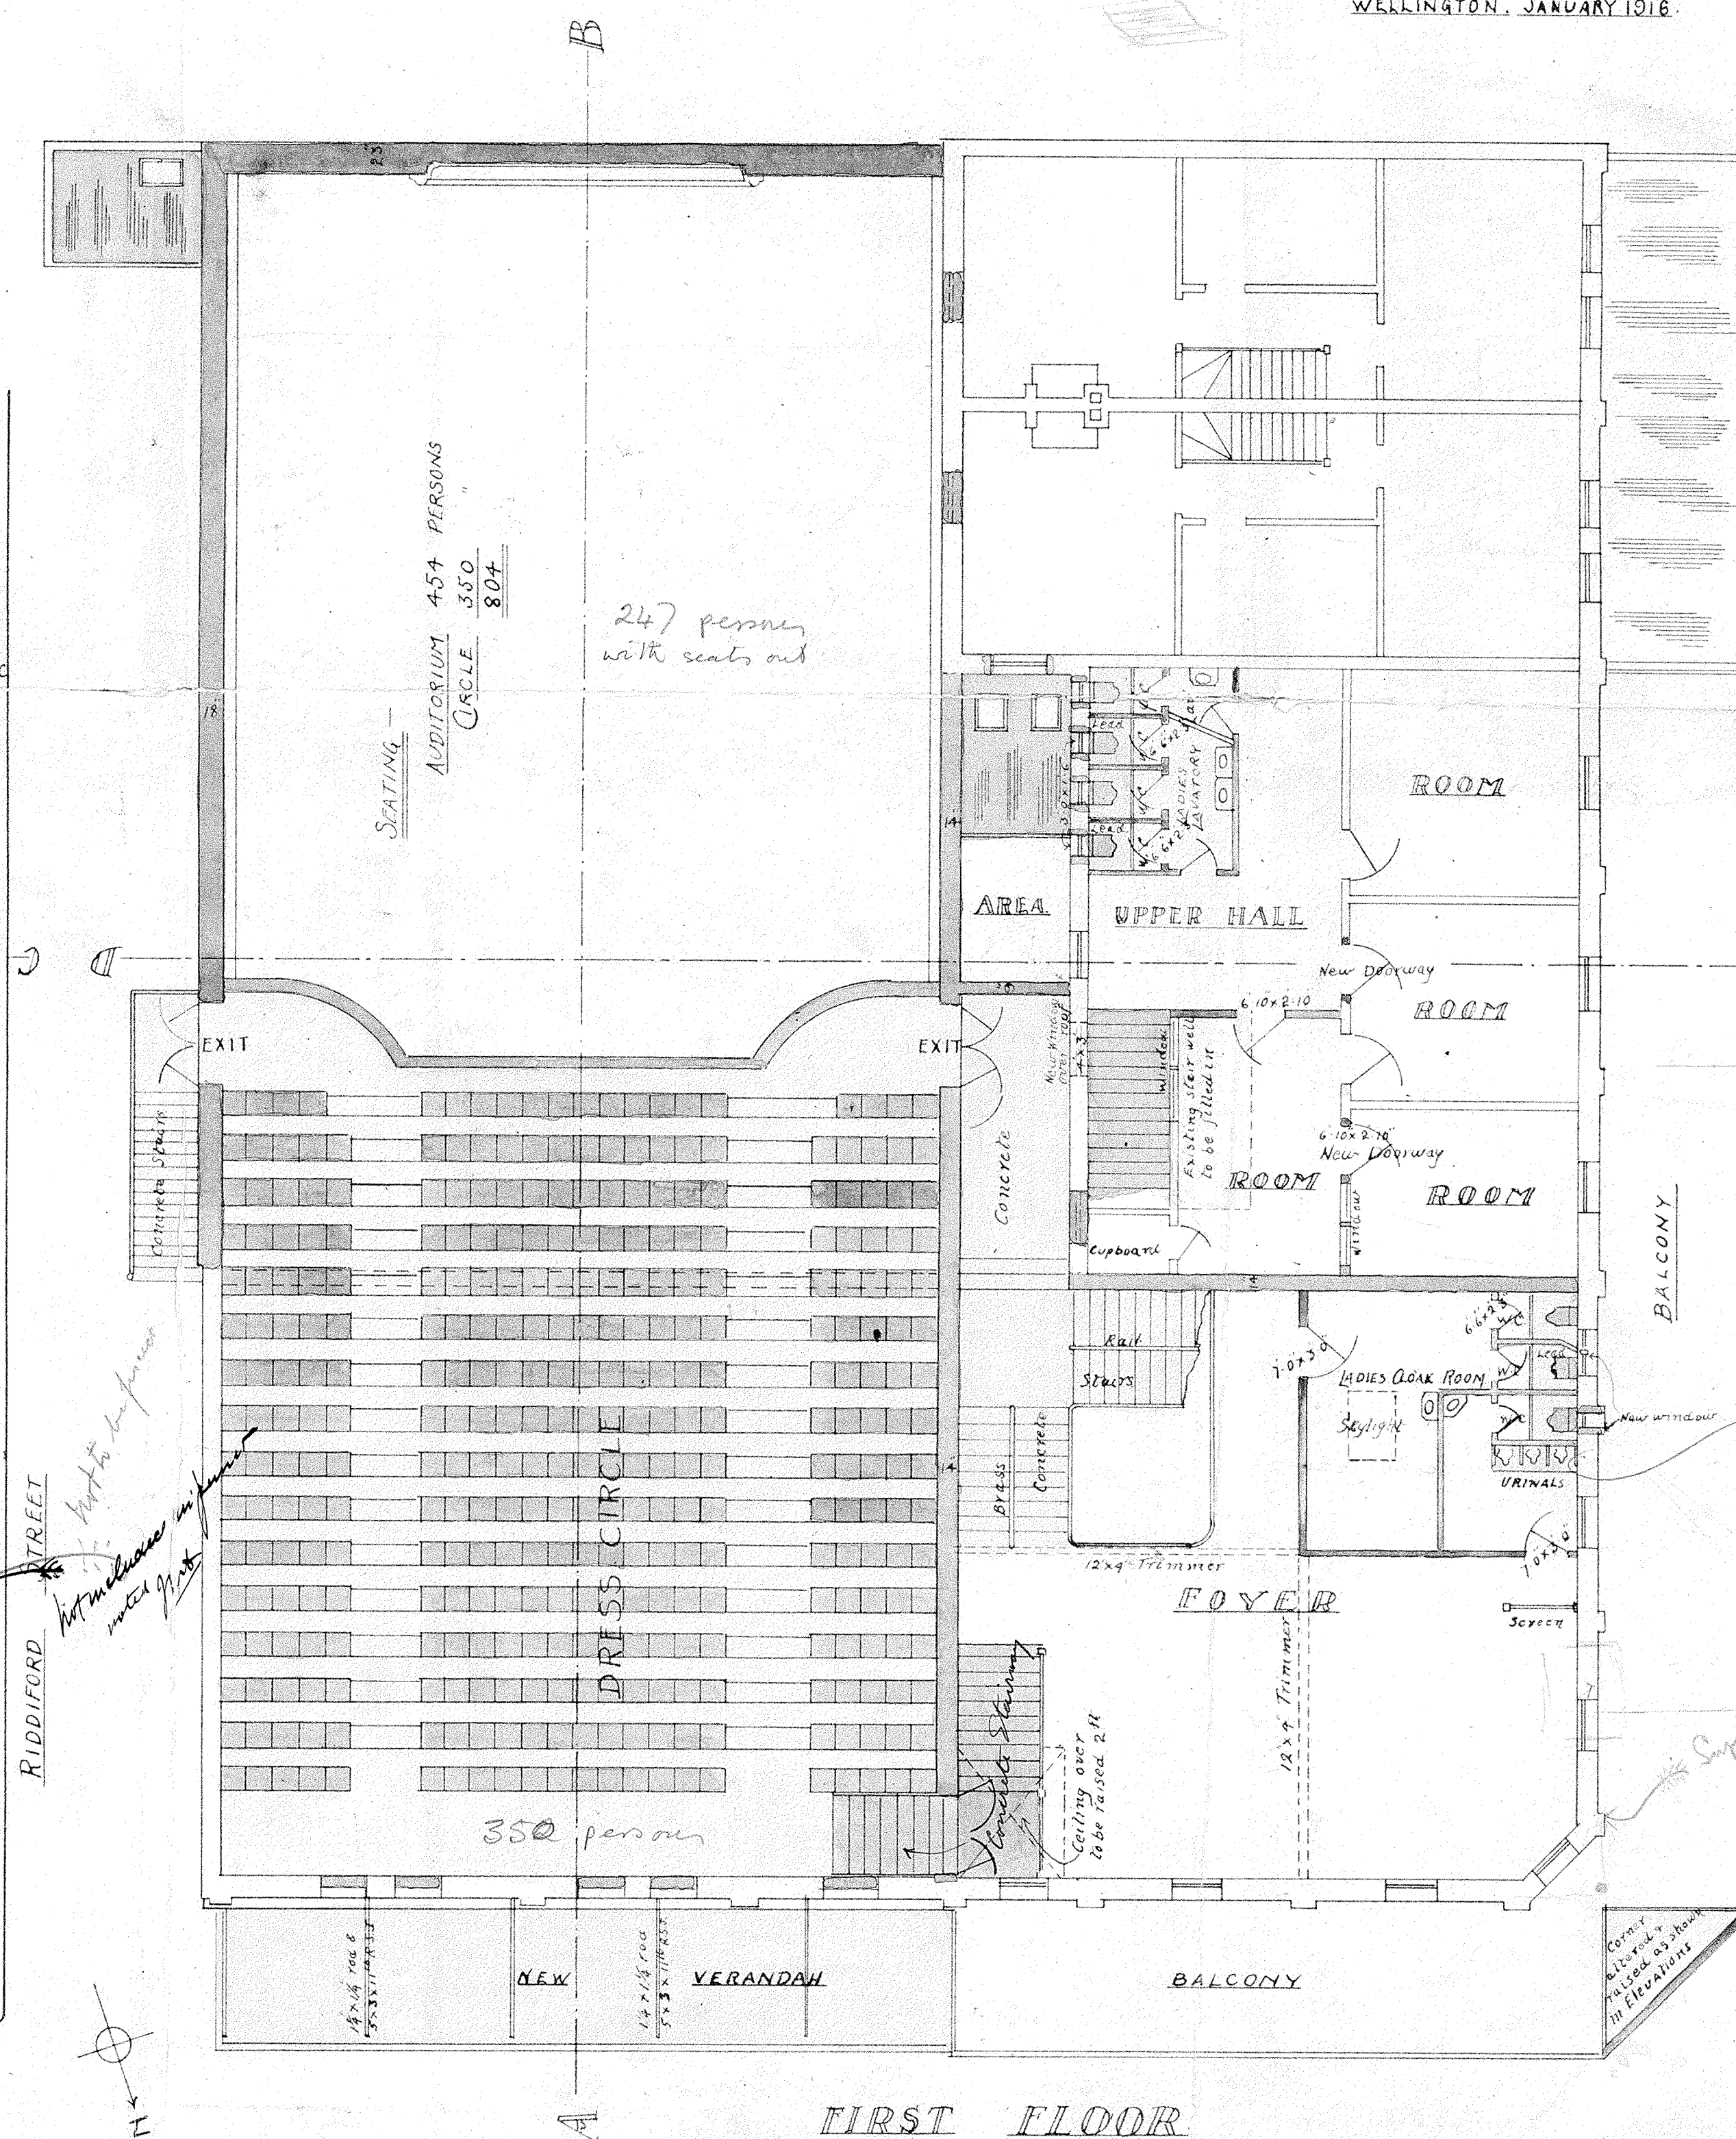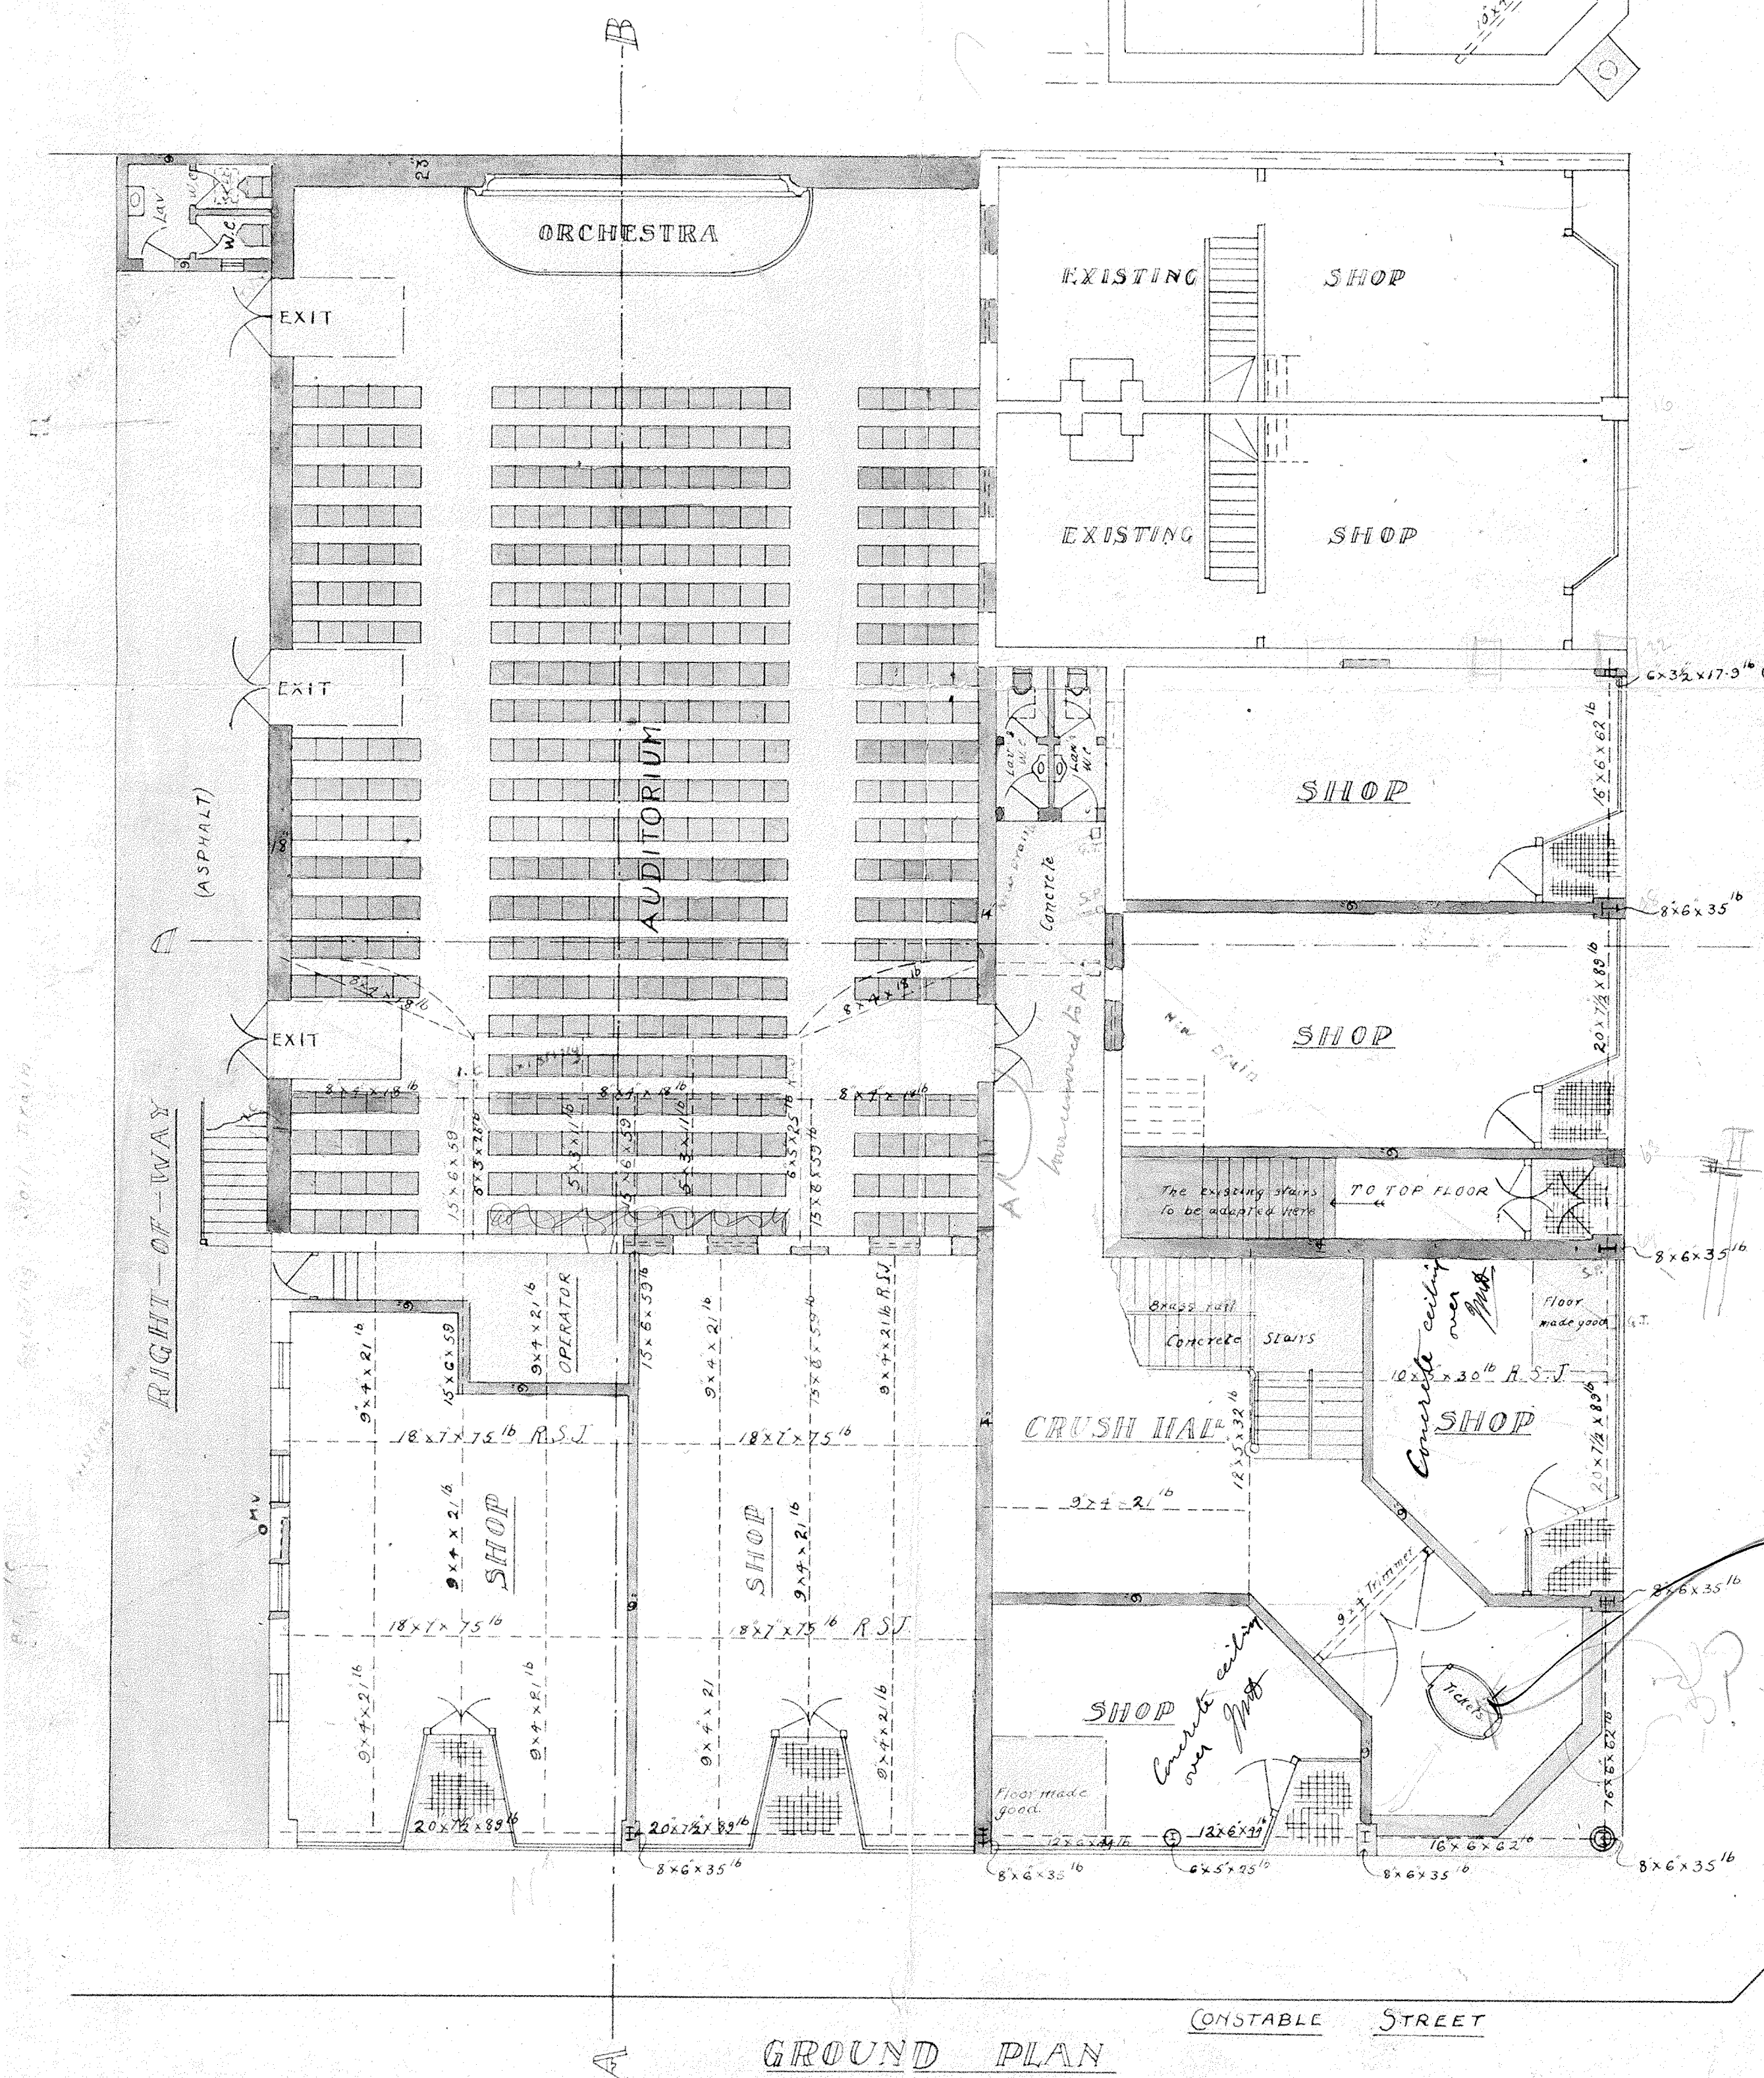

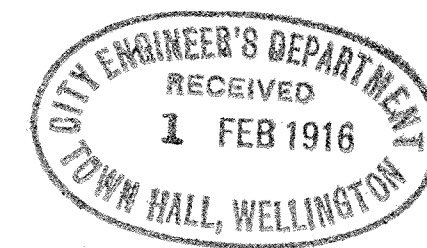


PROPOSED CONVERSION OF THE NEWTOWN HOTEL INTO PICTURE THEATRE


AND SHOPS — FOR THE NEWTOWN PICTURE COMPANY

SHEET 2


SCALE — 3/4" = 1" INCH

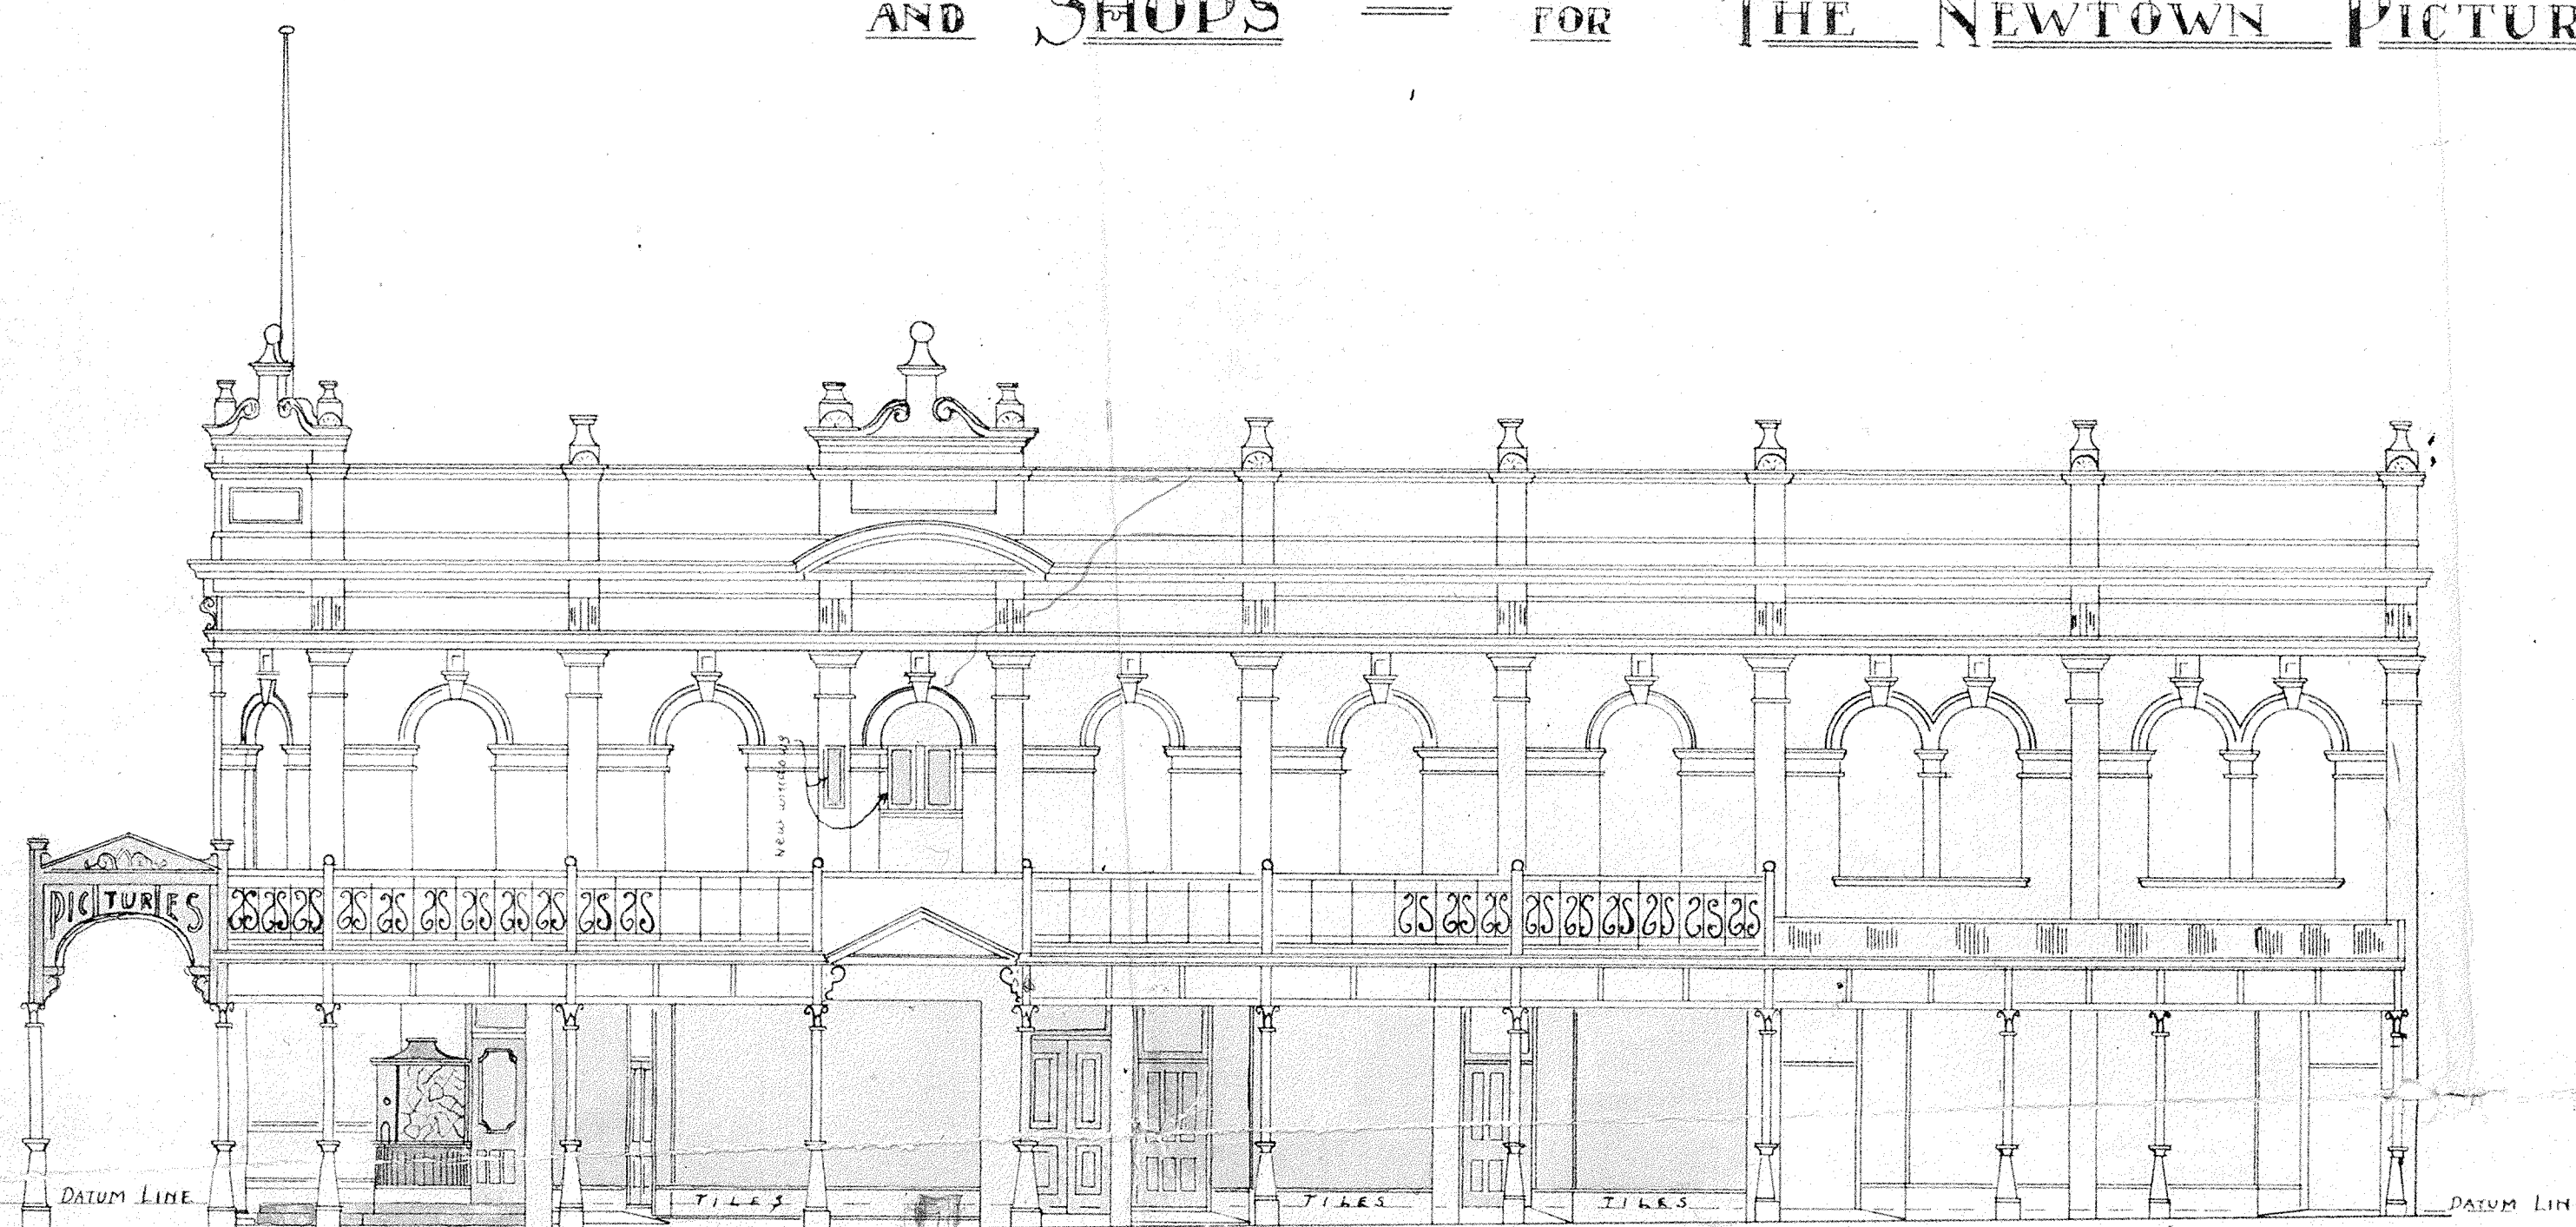


— RIDDIFORD STREET ELEVATION —

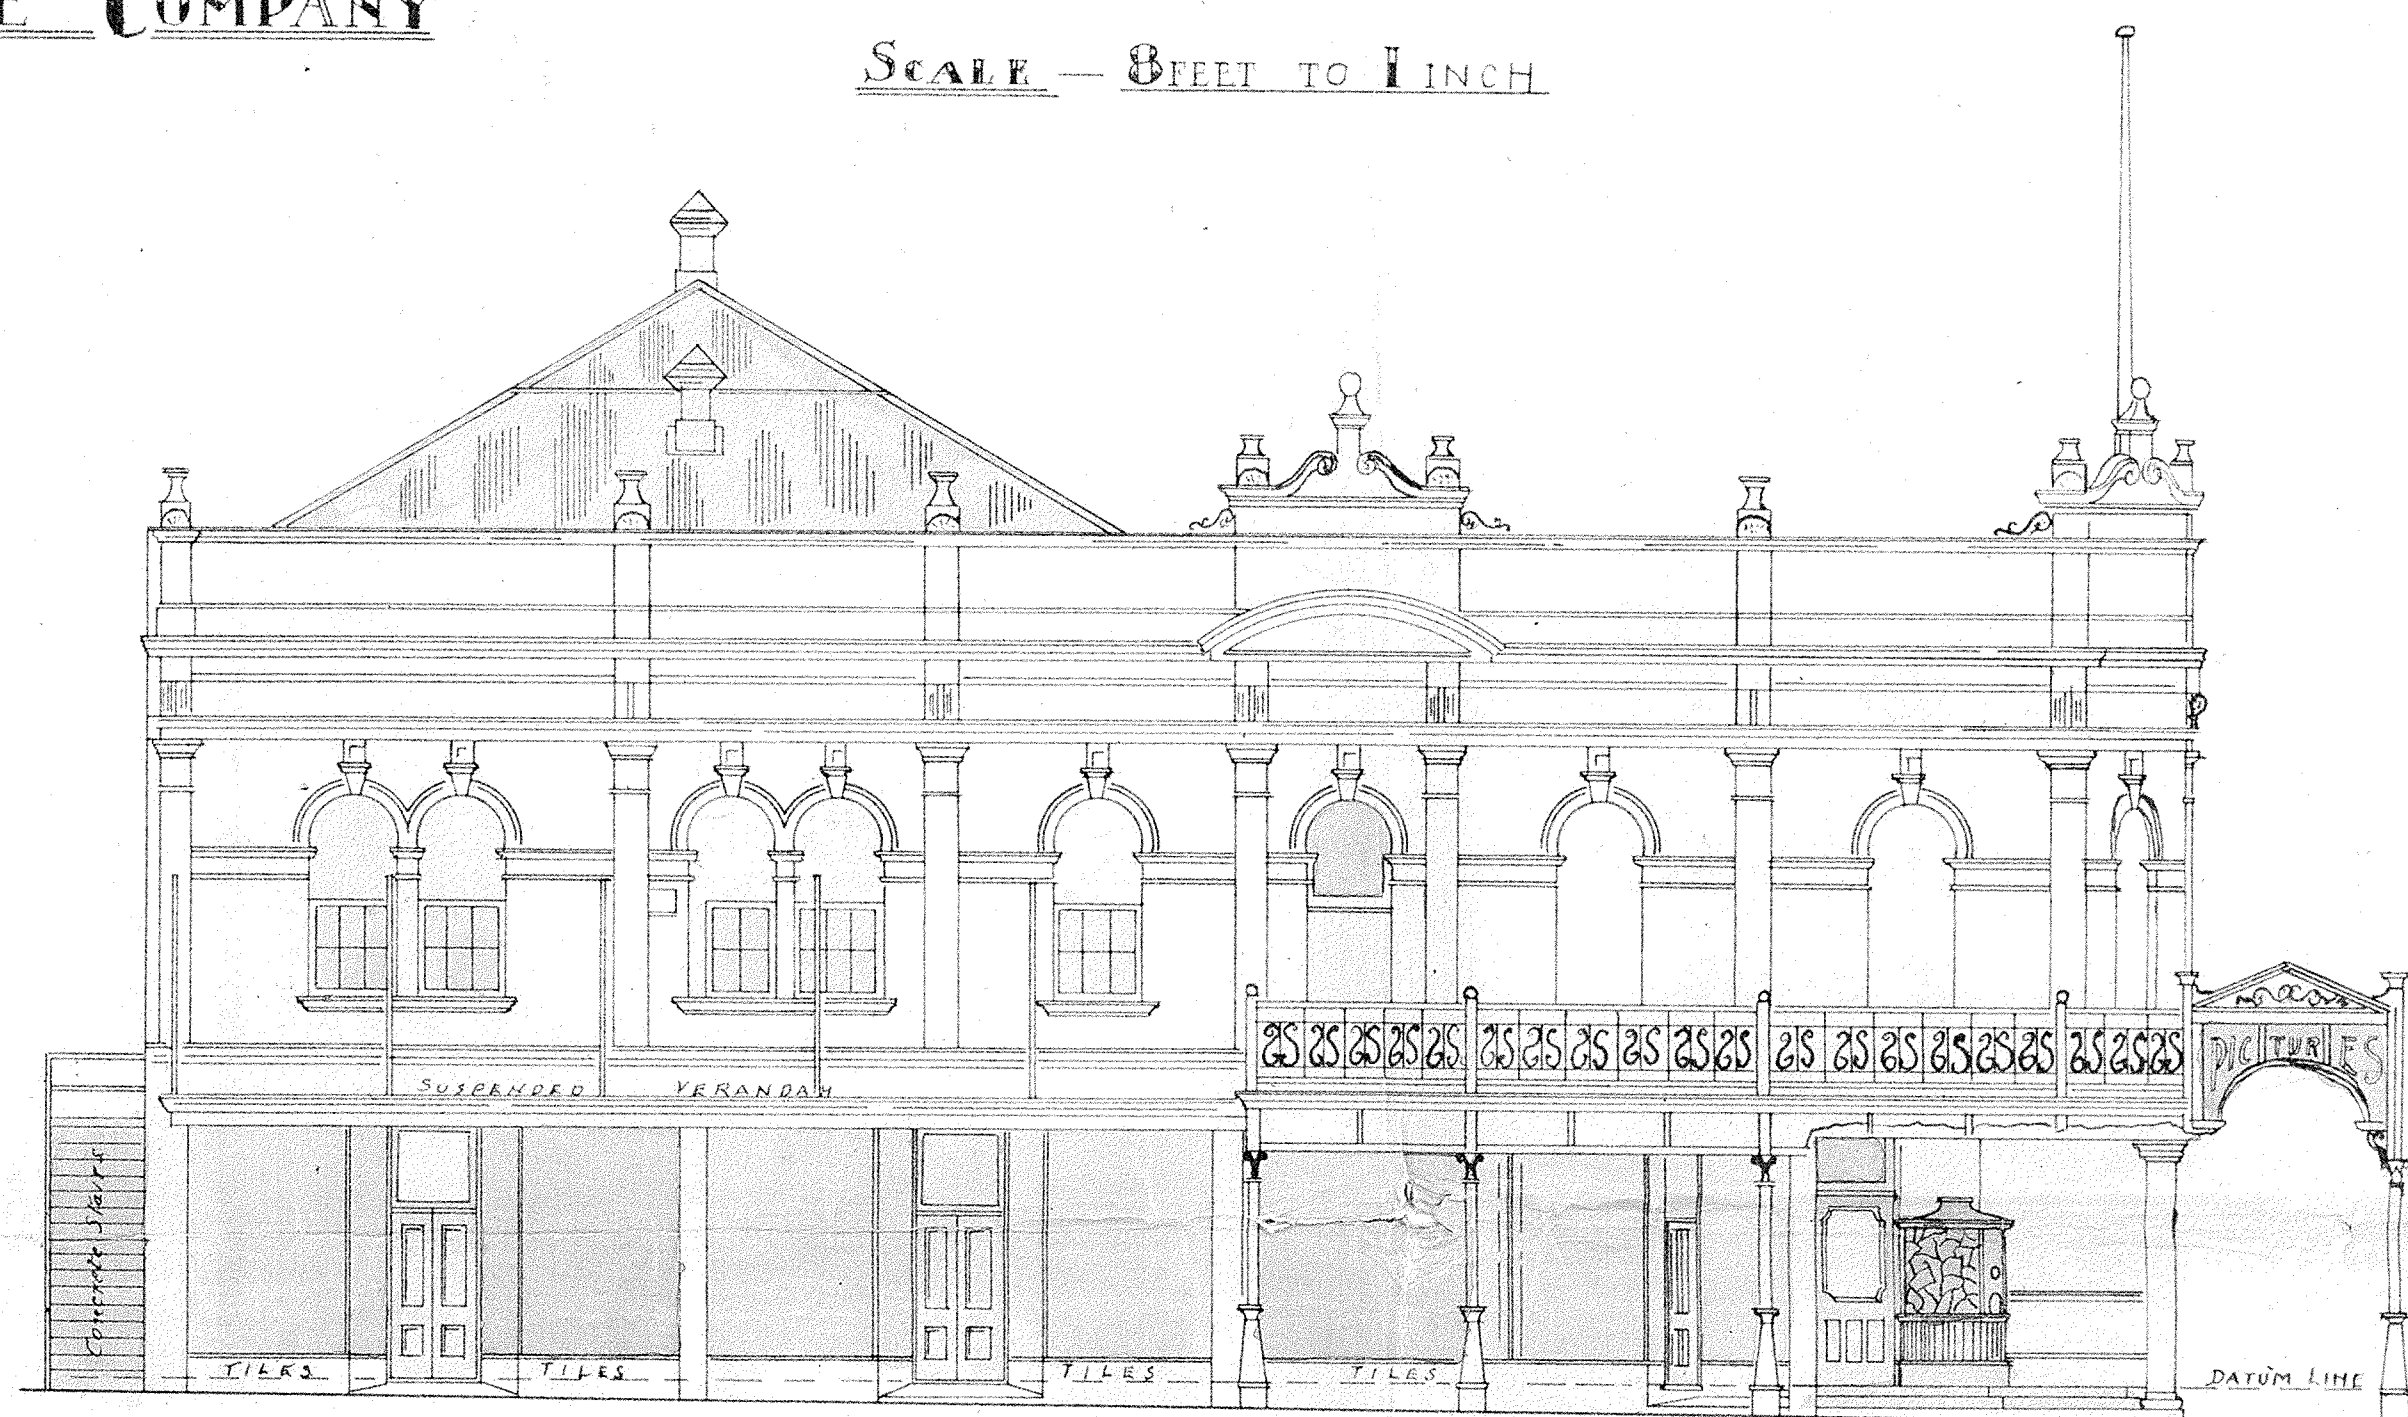

— CONSTABLE ST ELEVATION —

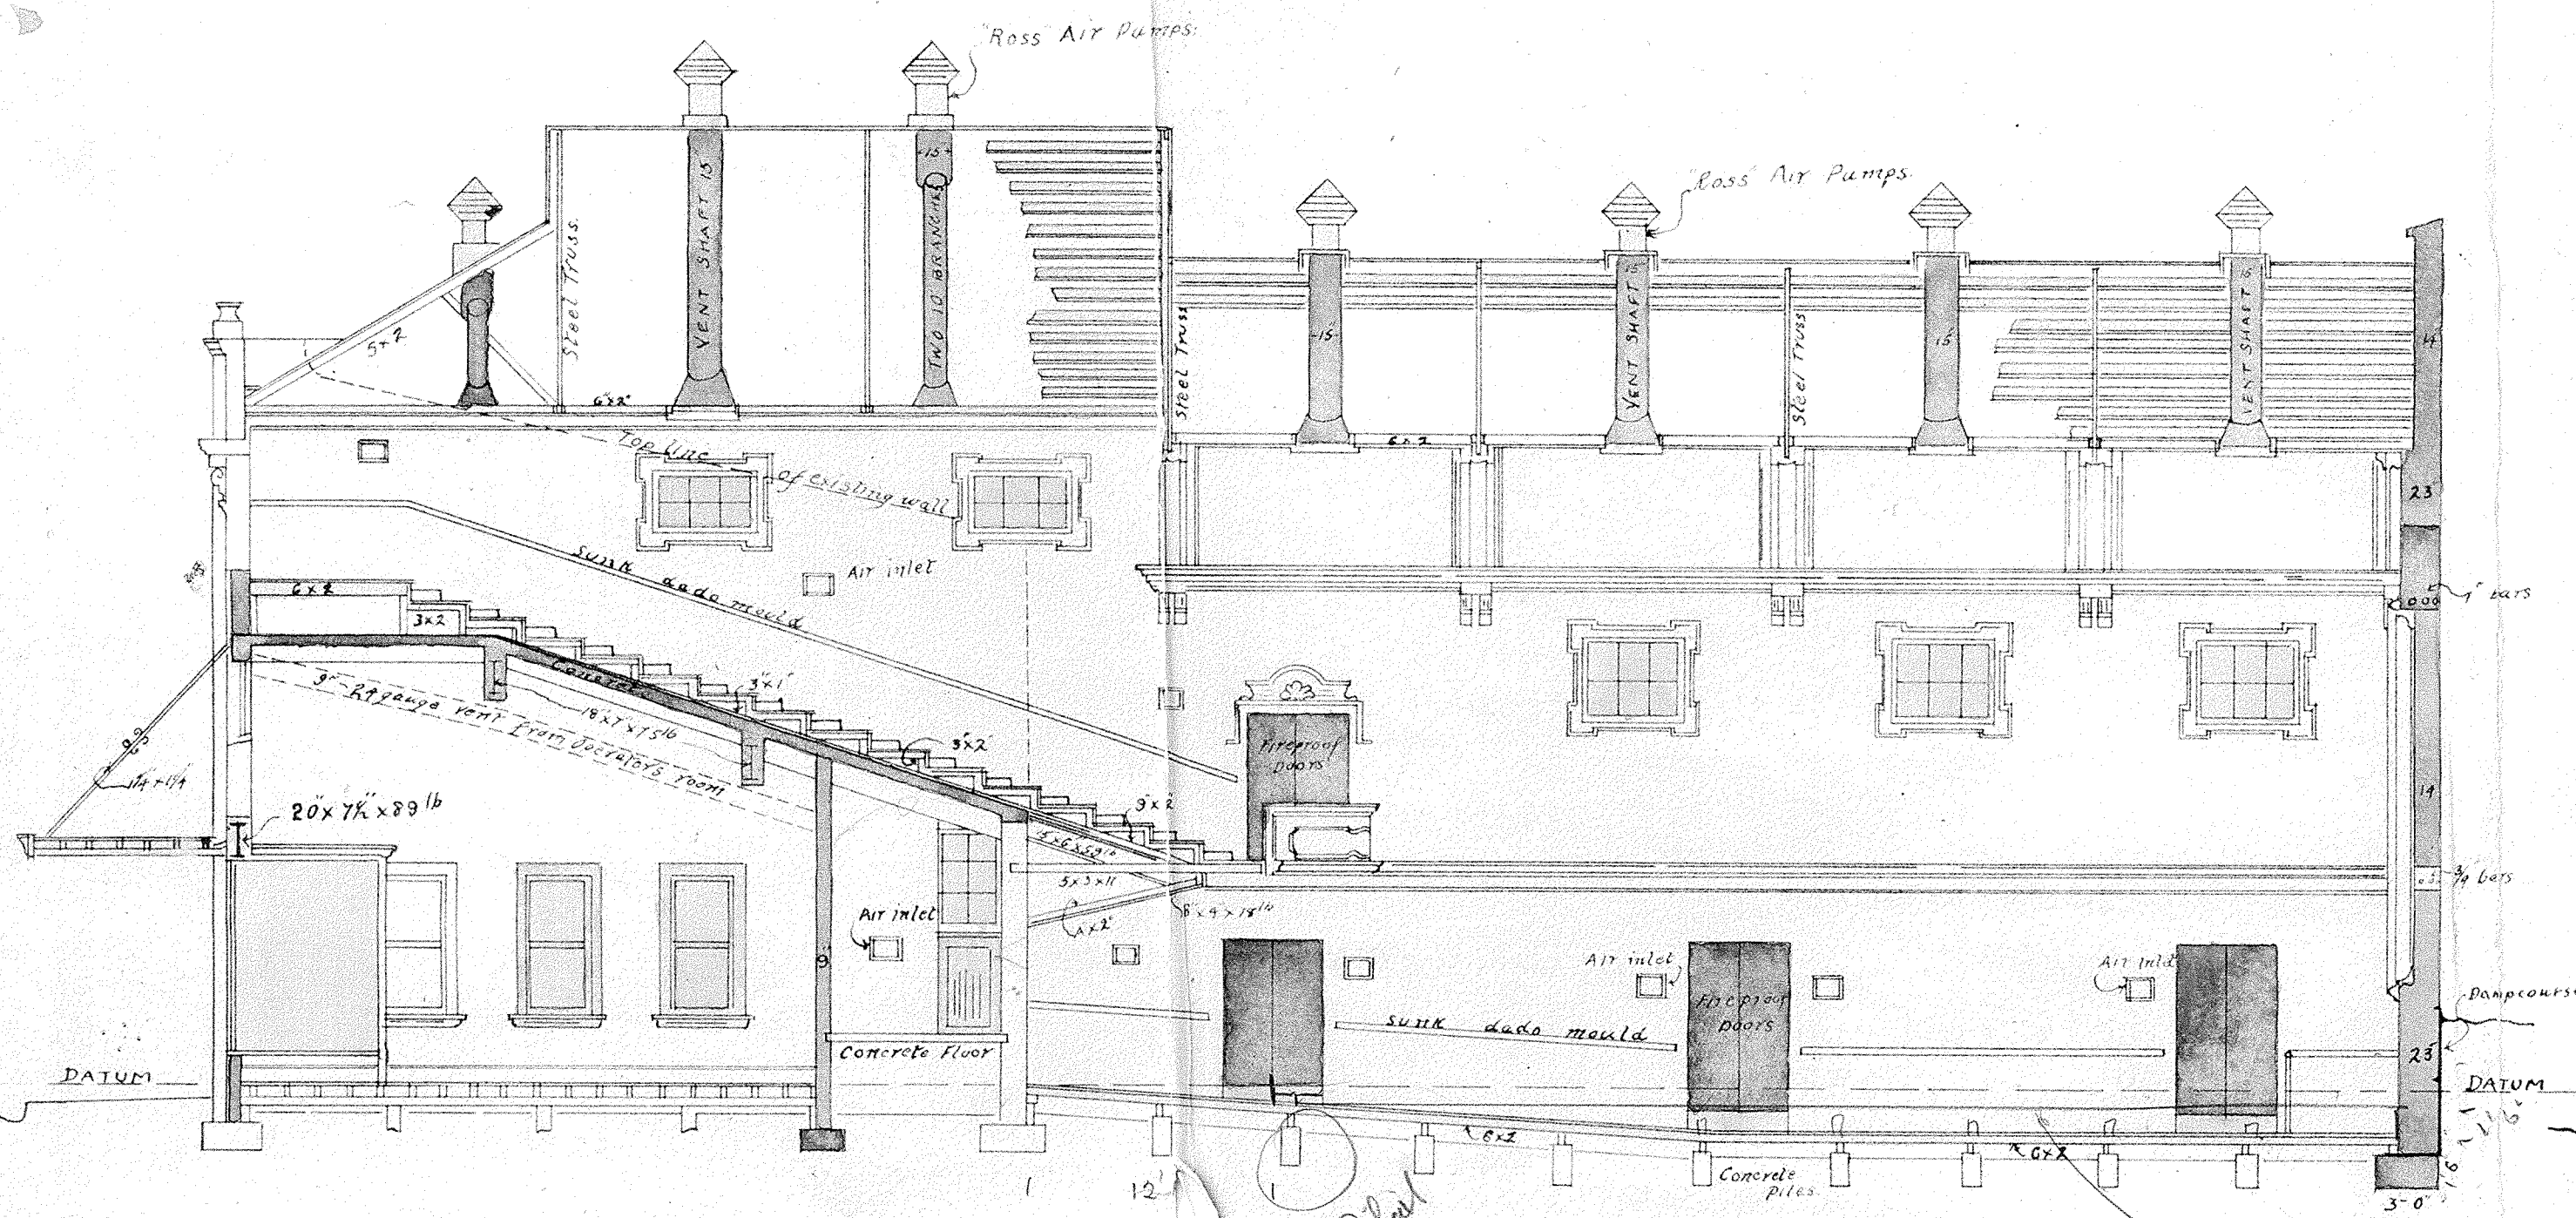

— SECTION A.B. —

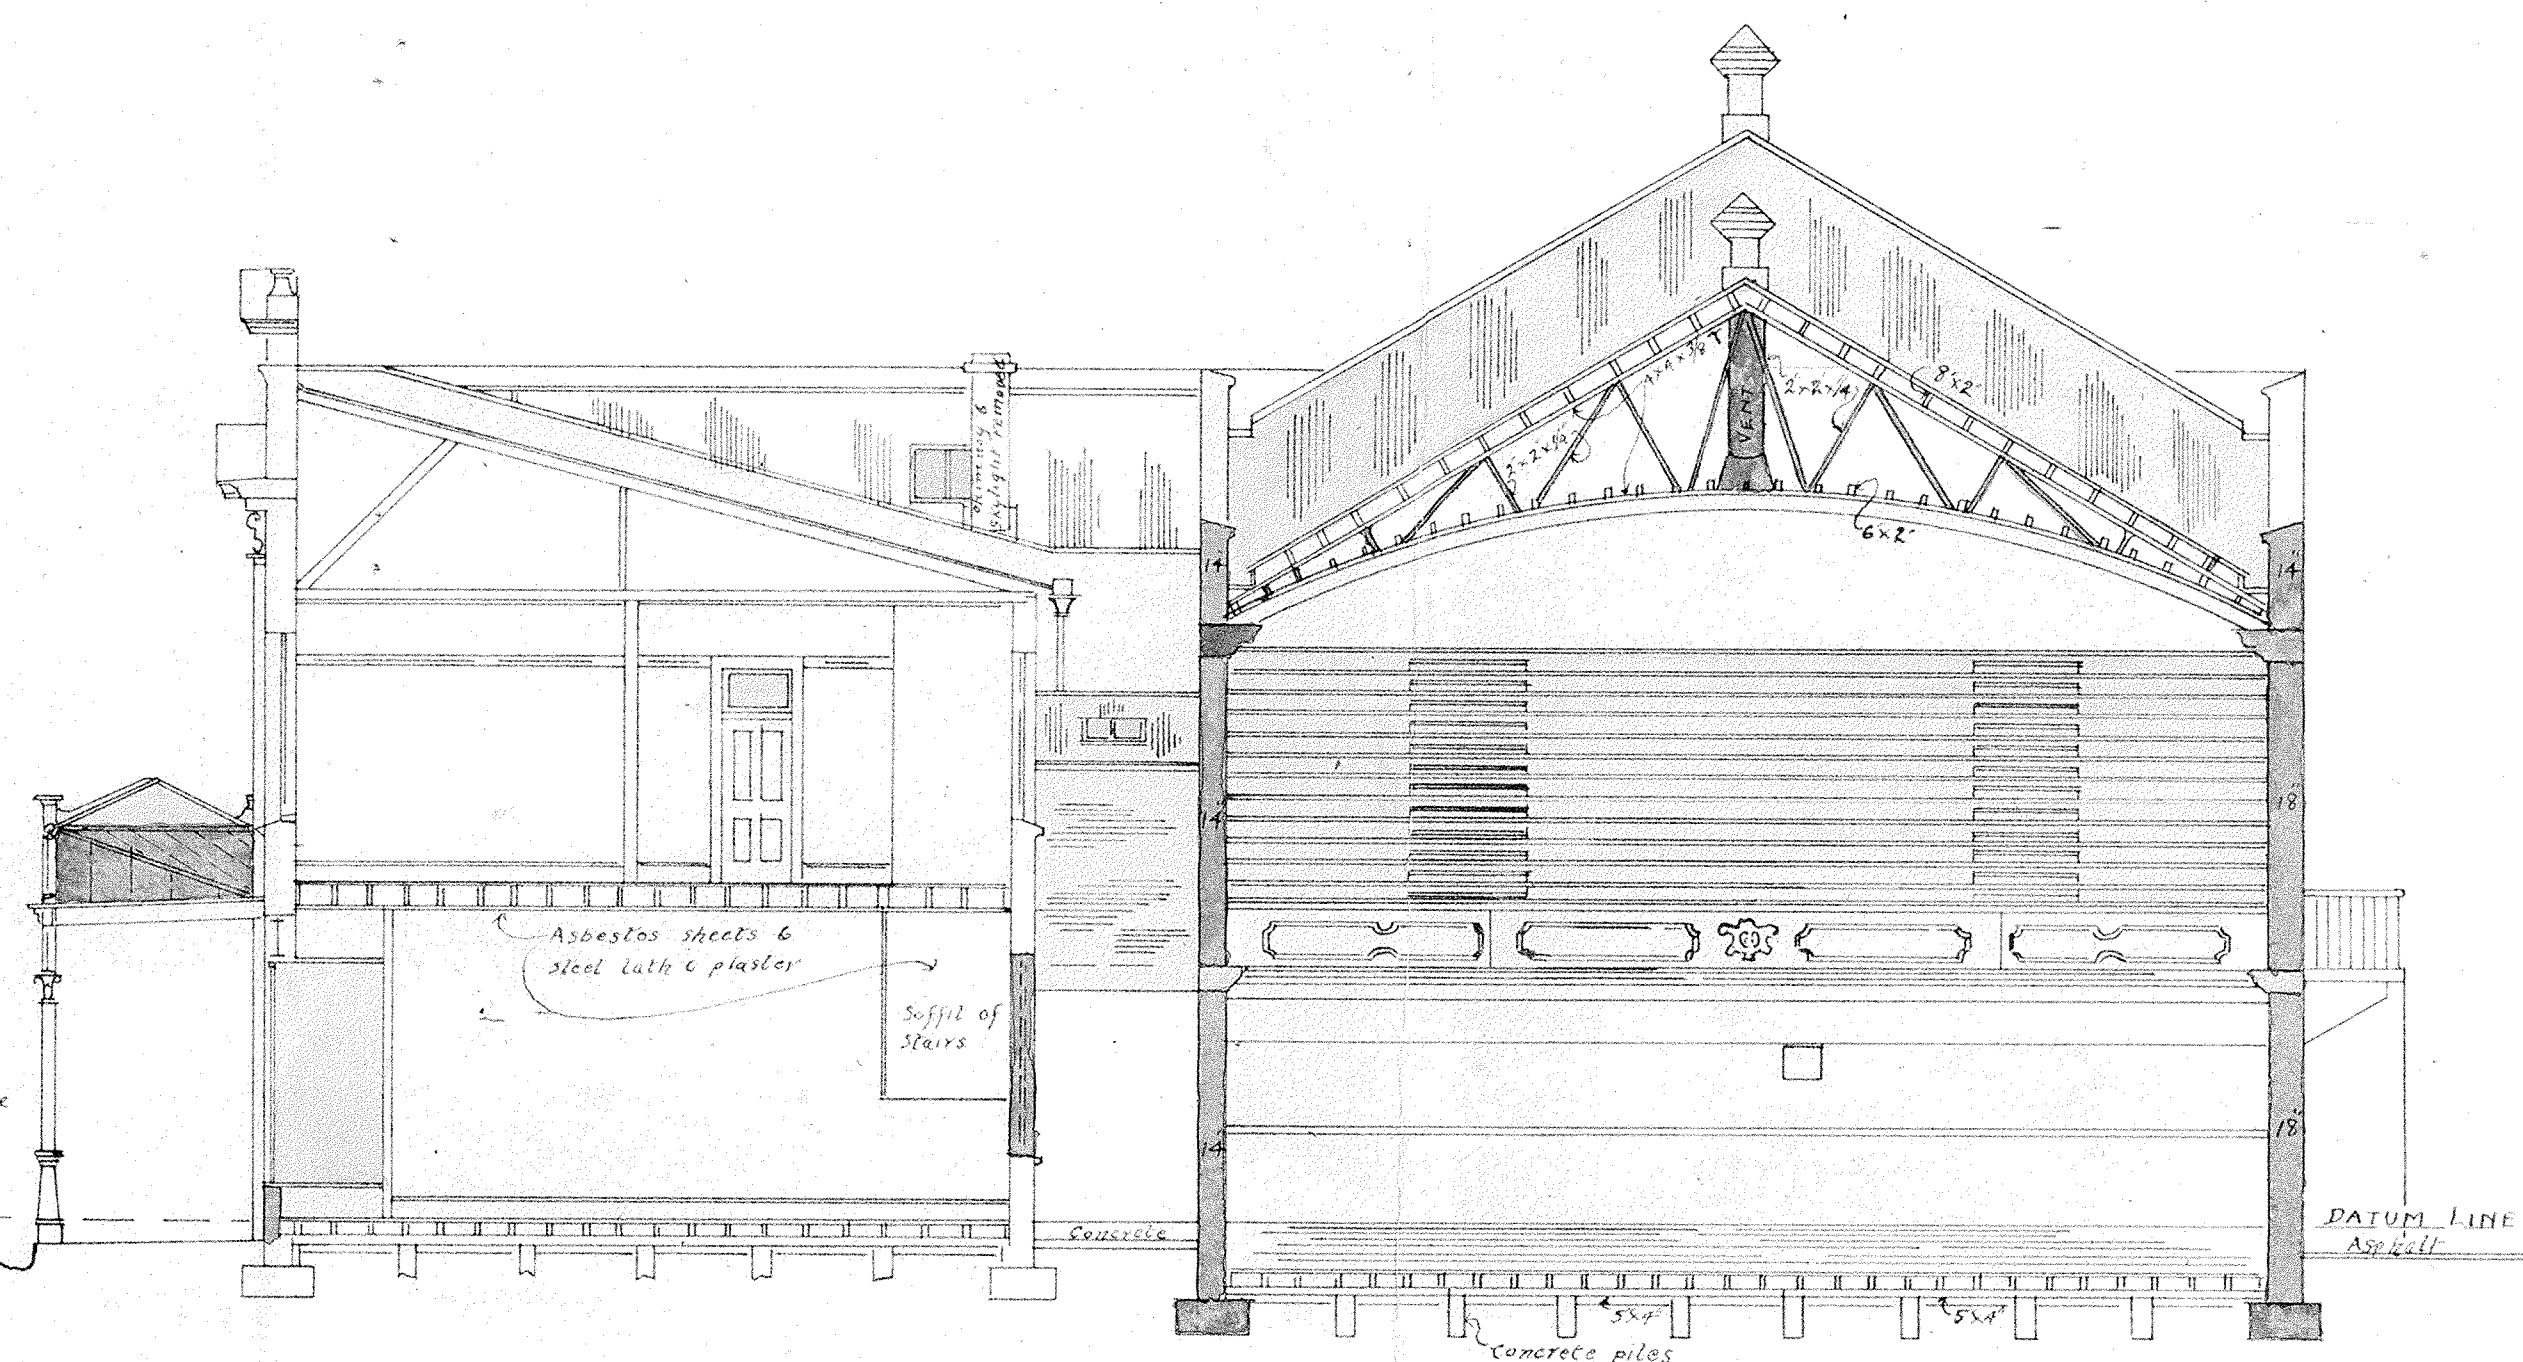

— SECTION C.D. —

J.M. DAWSON, ARCHITECT.
WELLINGTON, JANUARY 1916.