



WELLINGTON FRUIT & PRODUCE EXCHANGE


ALTERATIONS & ADDITIONS

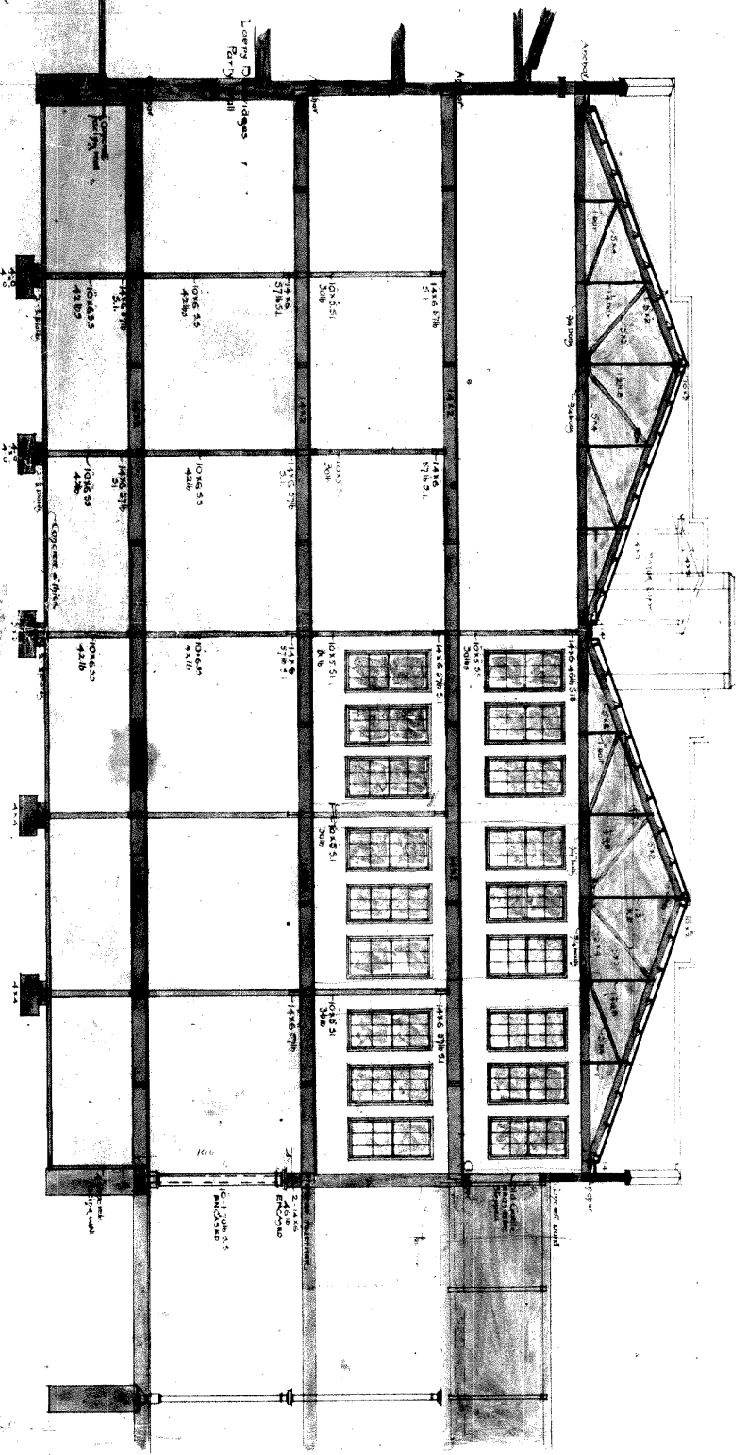


GROSS SECTION

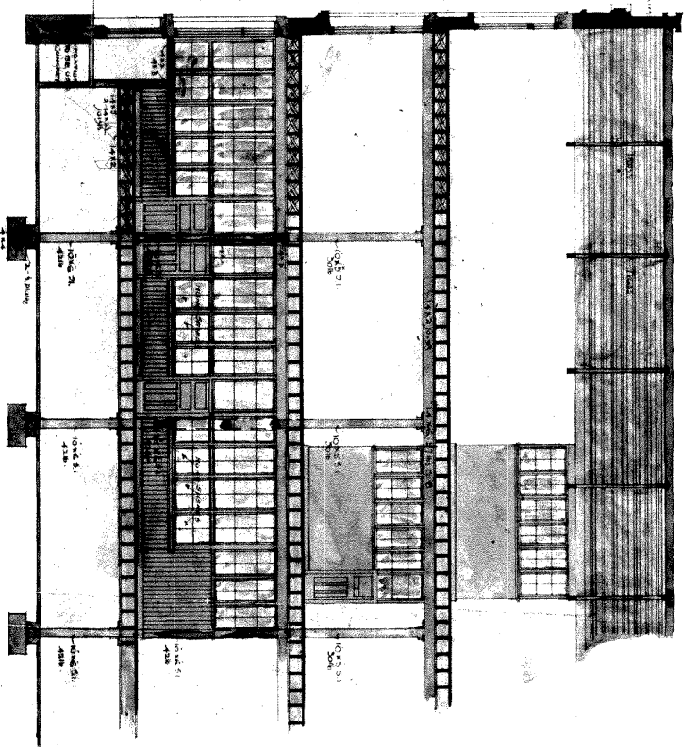

SECTION THRO' LEARY & CO'S OFFICES TYPICAL

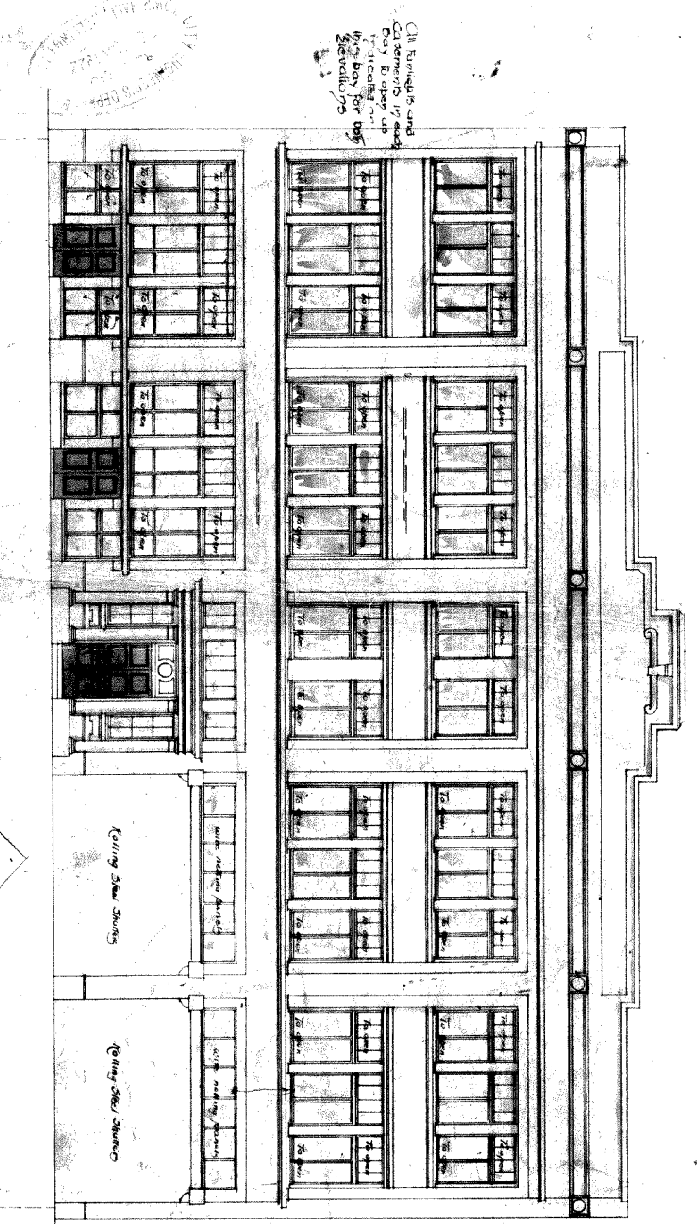

ALLEN STREET

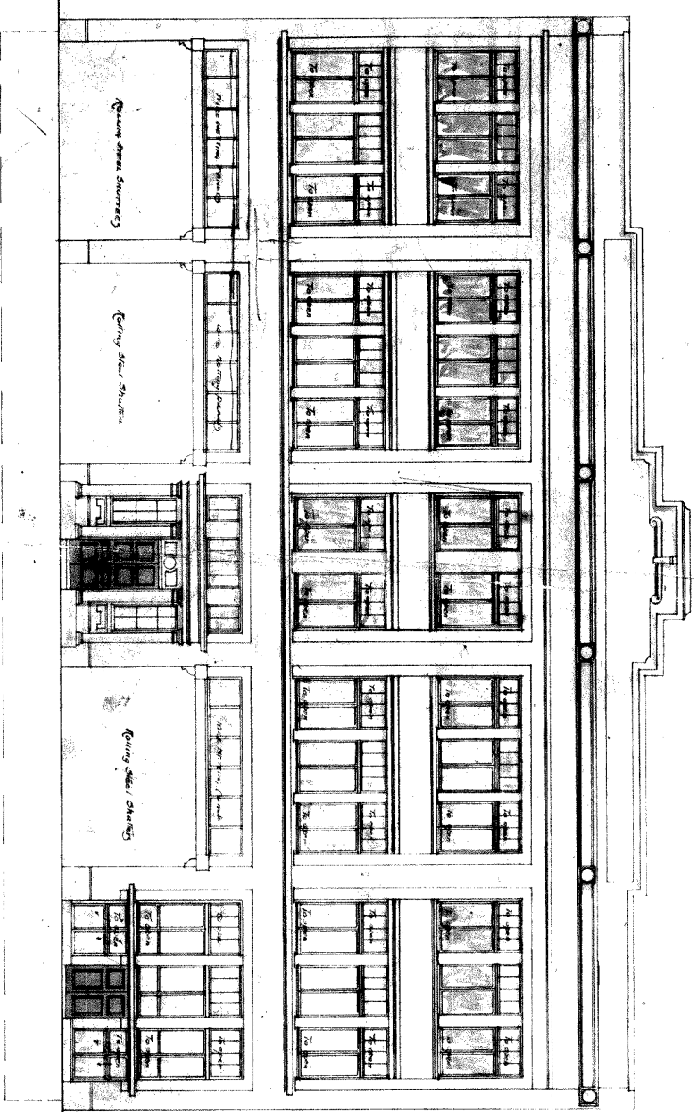

BLAIR STREET


26' ALLE 8 FEET RAINING

THOS. TUBENBULL & CO'S
FRIDA, ARCHITECTS

1876
3/1/13

WELLINGTON FRUIT & PRODUCE EXCHANGE

ALTERATIONS & ADDITIONS

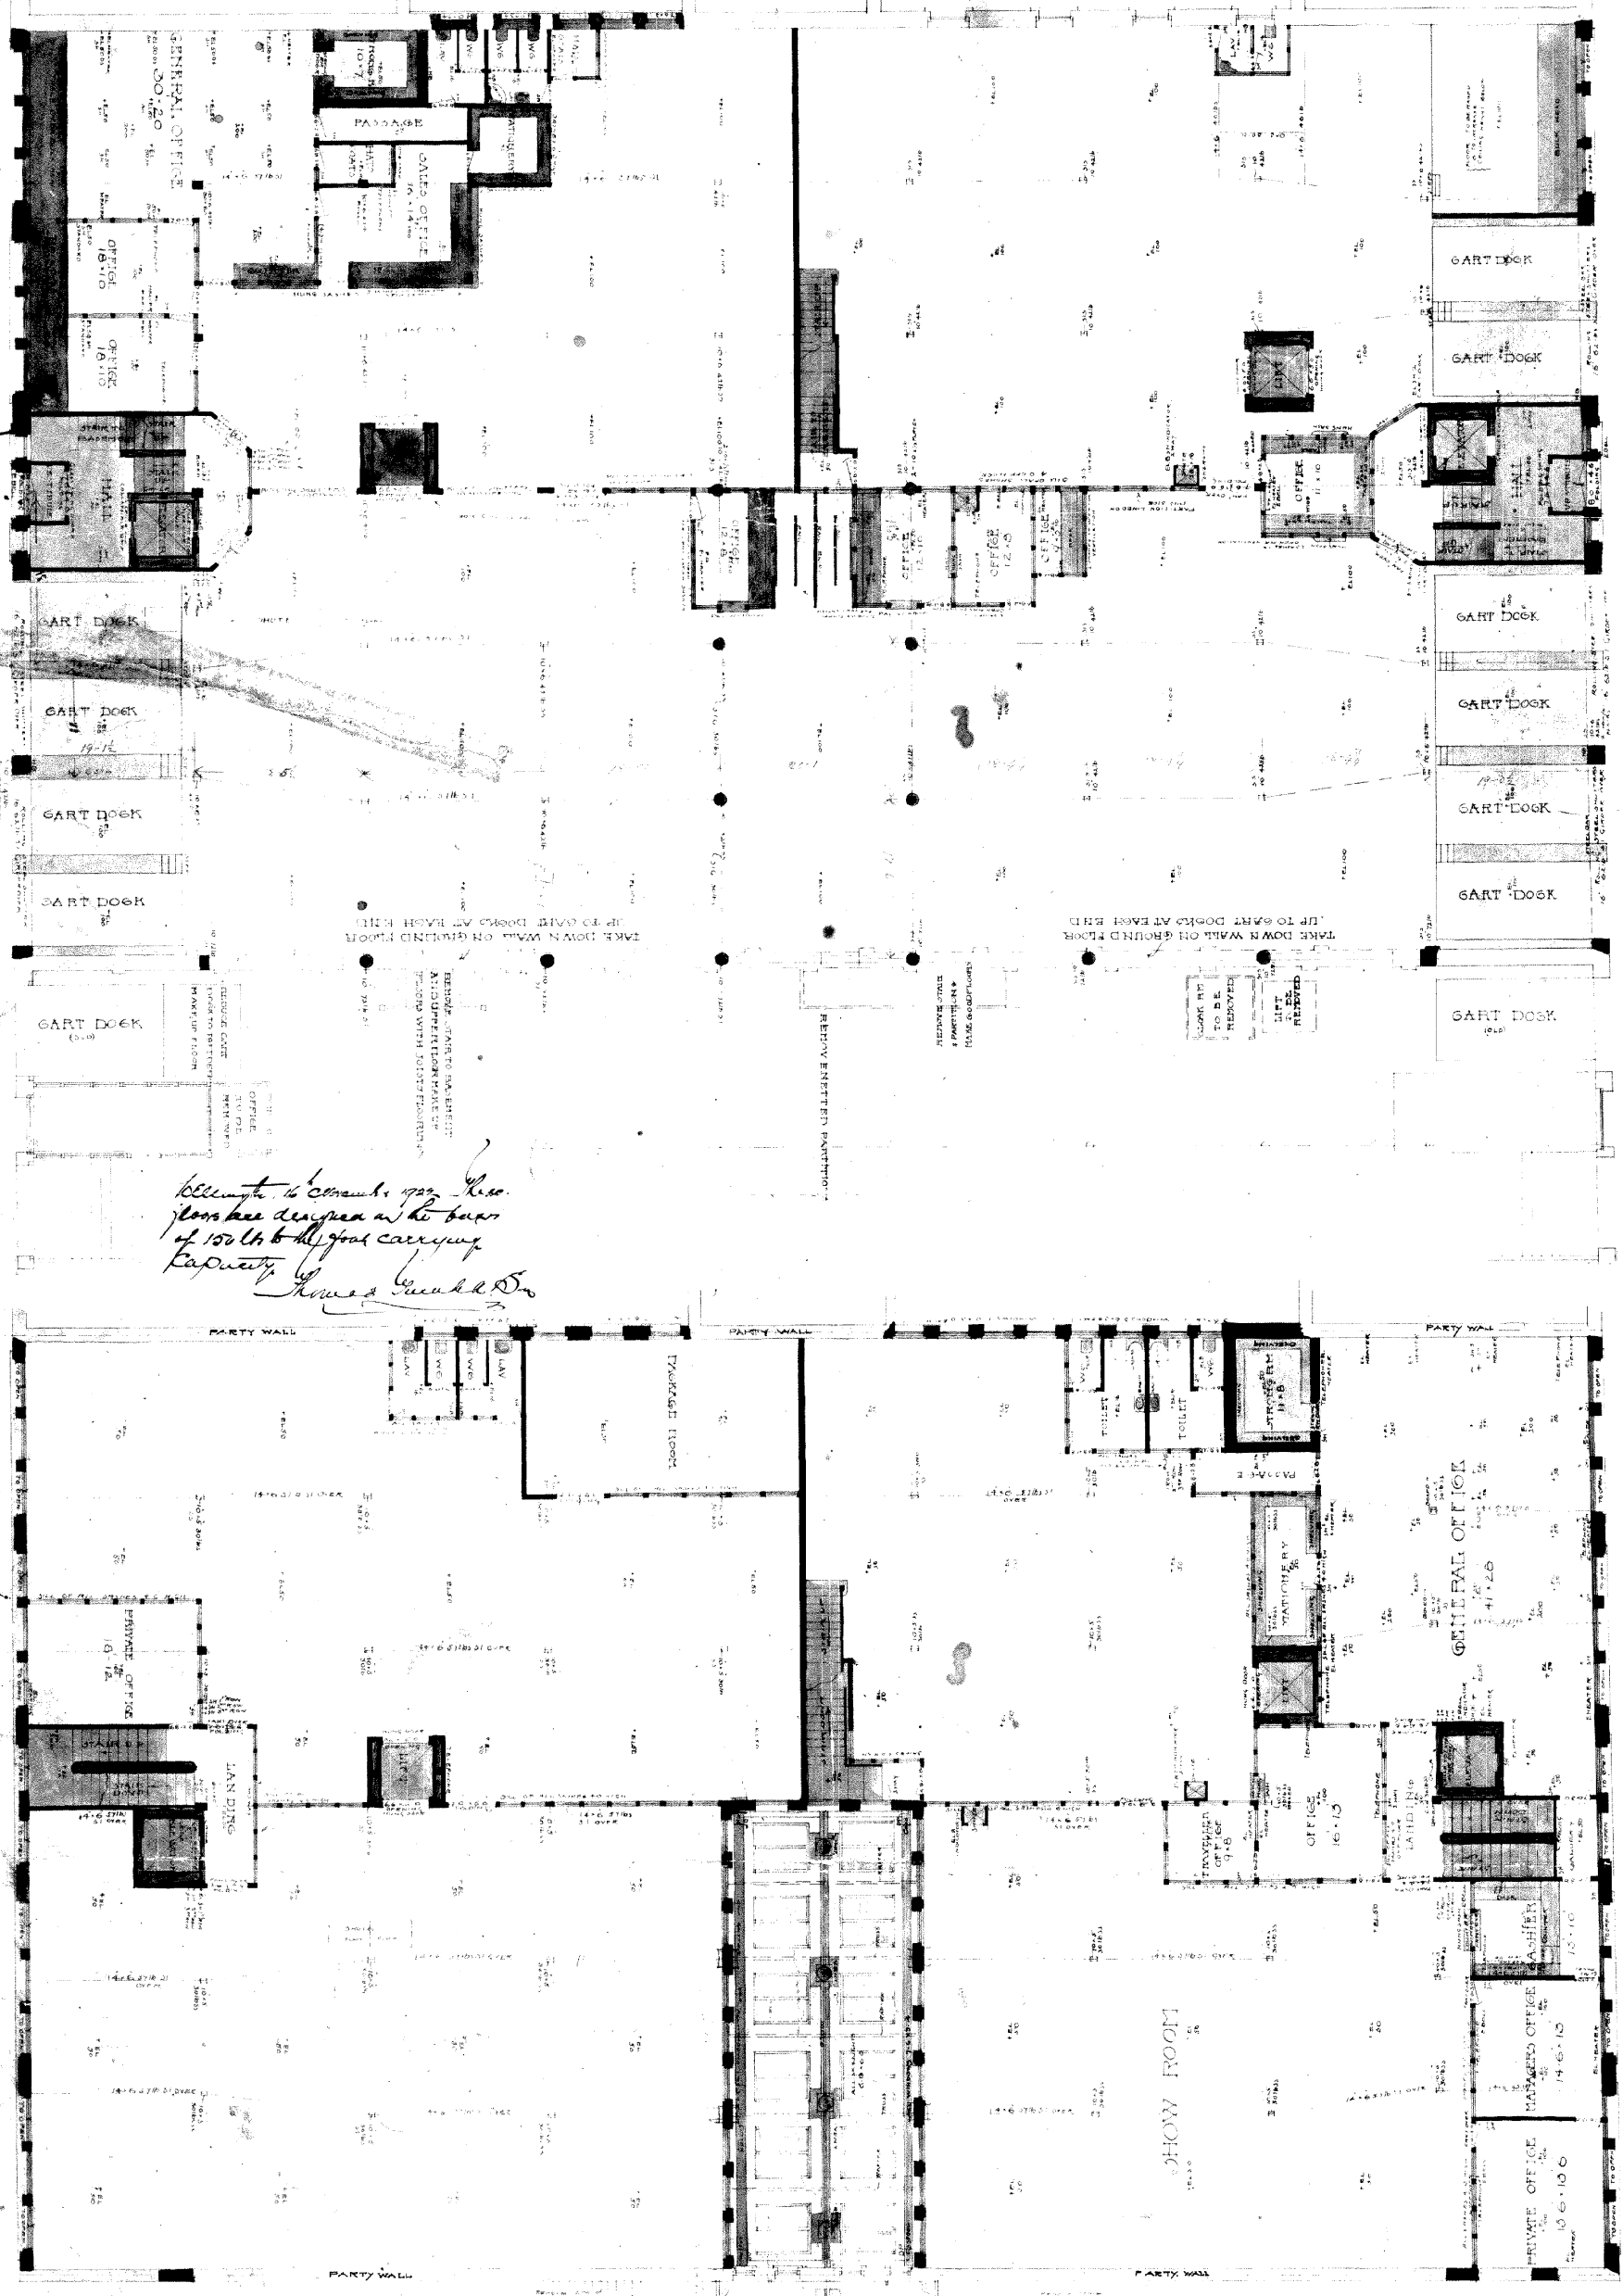

Reference to concrete work. The plans are designed on the basis of 150 lbs. per sq. foot carrying capacity. James & Leach, D.O.

WALK 5 FEET TO AN INCH

GROUND FLOOR

ALONG STREET


FIRST FLOOR

THOUGHTS & CO. FRIDA ARCHT. 1927

WELLINGTON FRUIT & PRODUCE EXCHANGE

ALTERATIONS & ADDITIONS

Handwritten initials

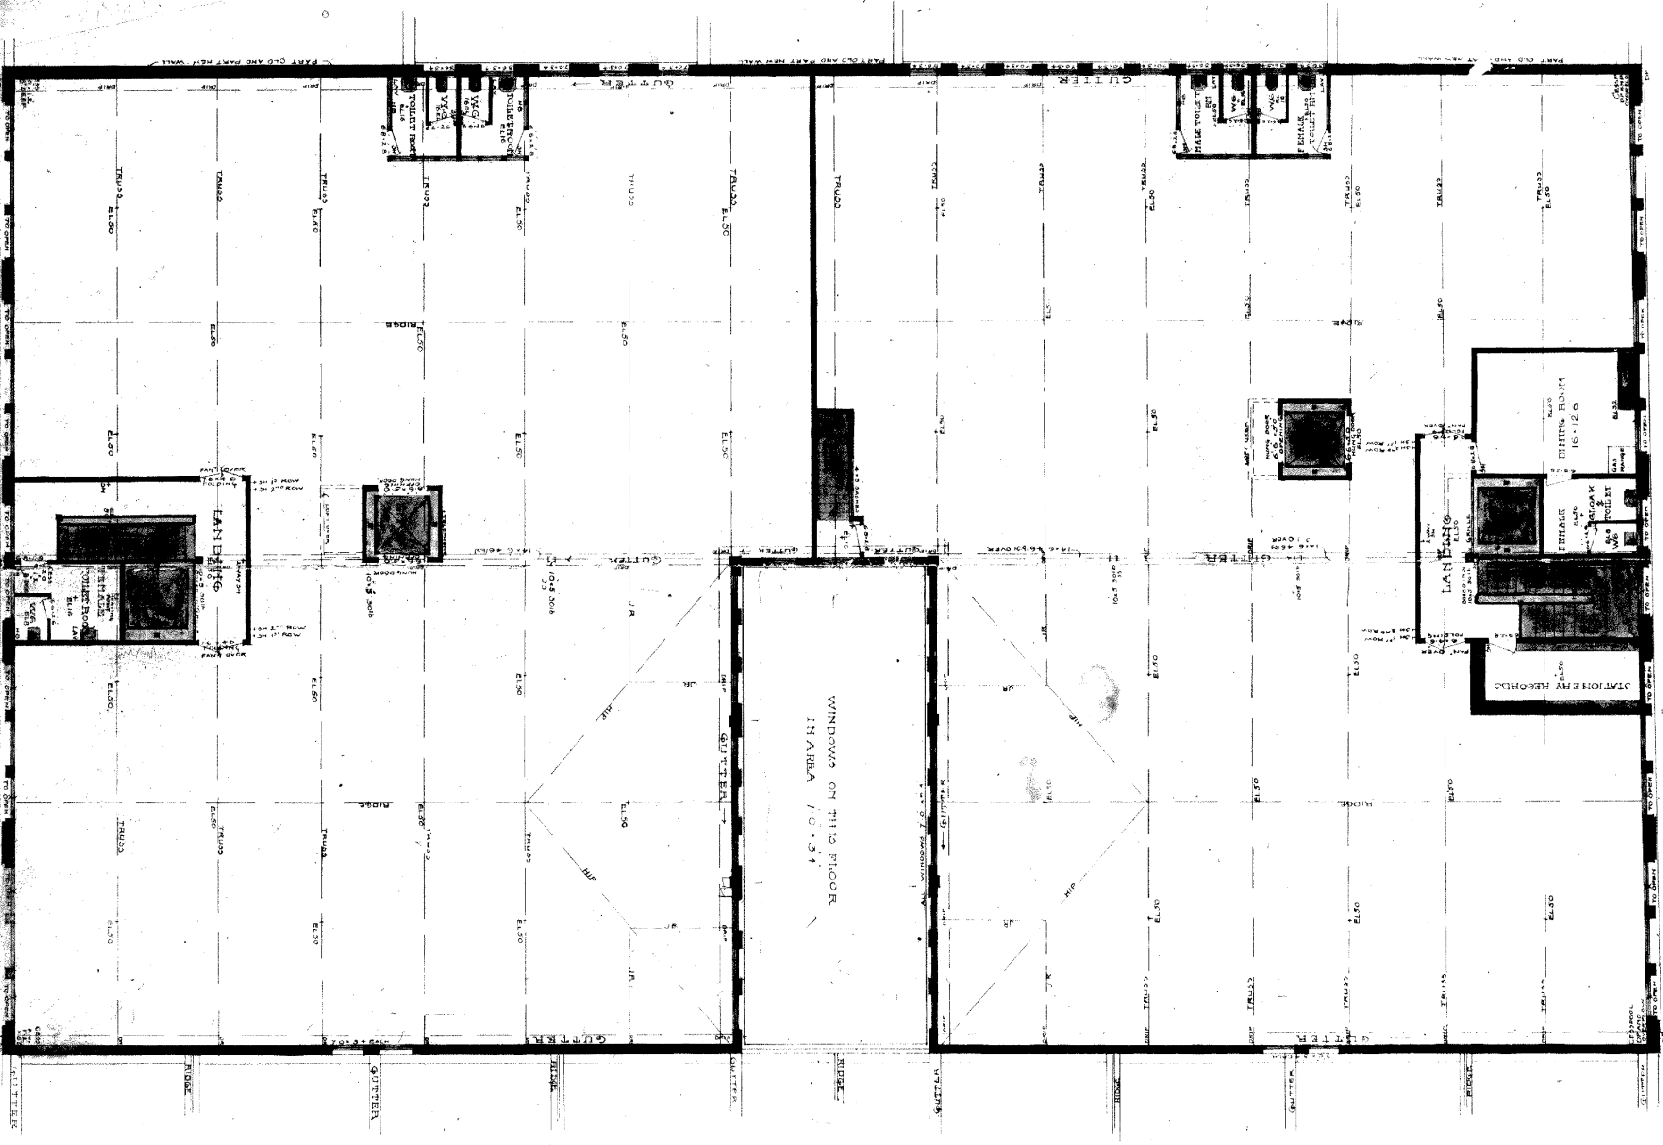

SCALE SHEET TO AN INCH

SECOND FLOOR



ALLEN STREET

BASEMENT

TISCO TURNBULL & CO. ARCHITECTS