


DETAIL, EXISTING BEAMS AND COLUMNS

PROPOSED ALTERATIONS



AT BLAIR ST.

FOR


MR. A. H. SYMONDS.

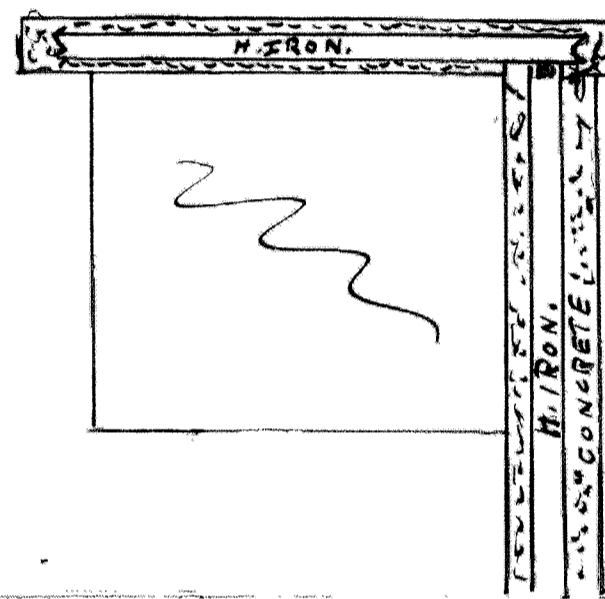

PROPOSED ALTERATION

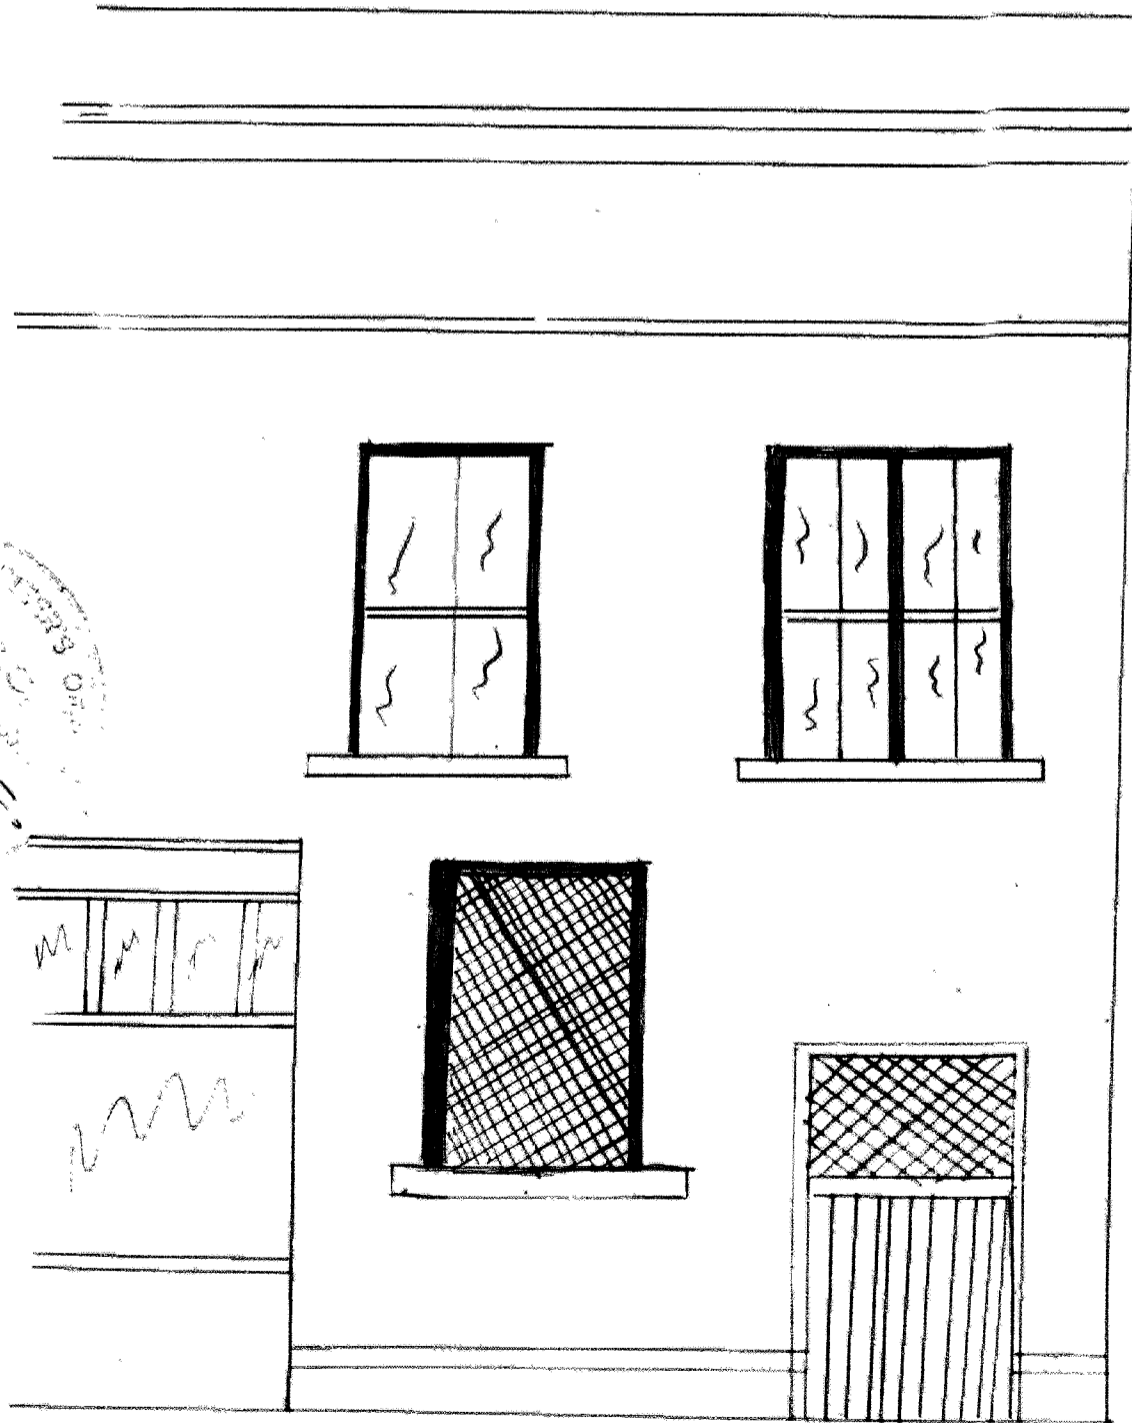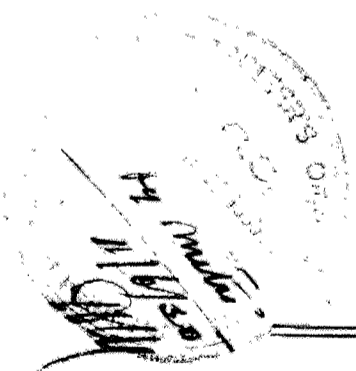

EXISTING ELEVATION

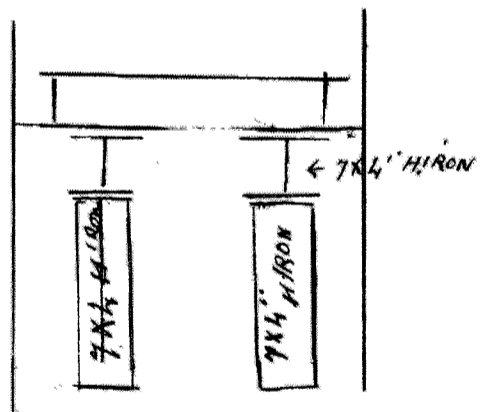

DETAIL OF JOINT
H. IRON.

SCALE 1/4" FOOT

