



GROUND PLAN

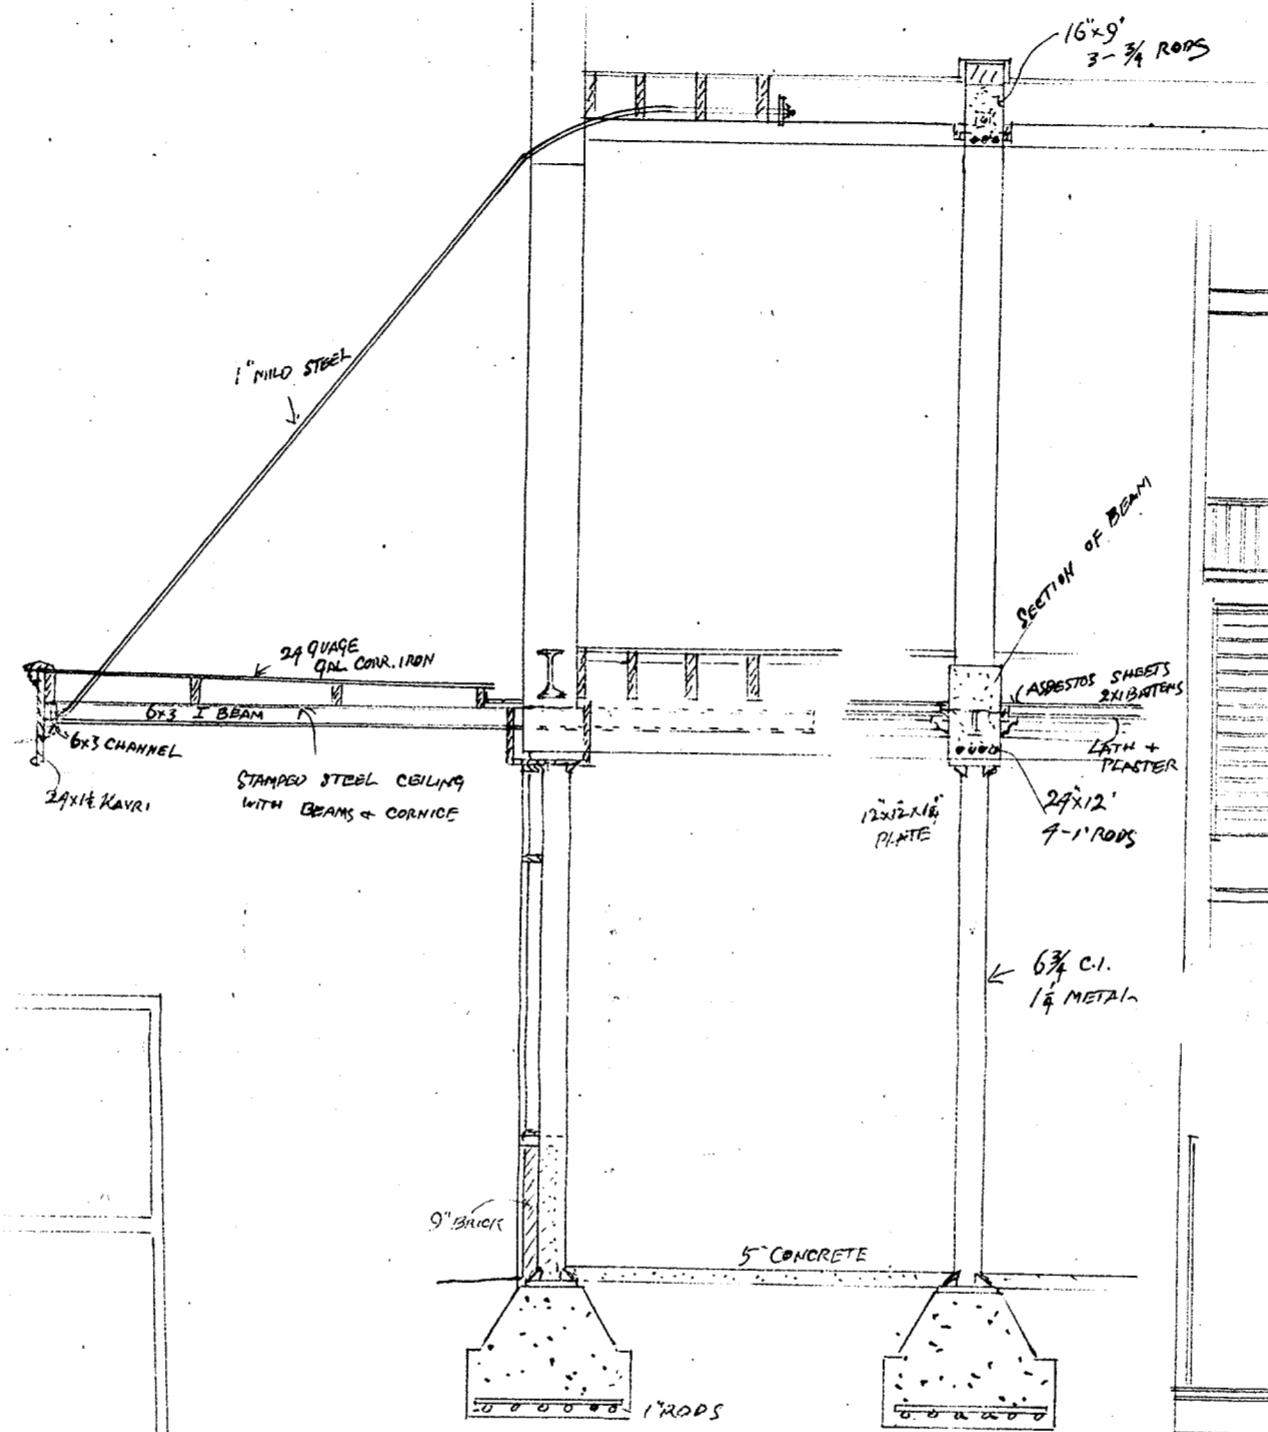

SECTIONS 1/4 SCALE

ALTERATIONS TO PREMISES

COURTENAY TRACE + BLAIR ST

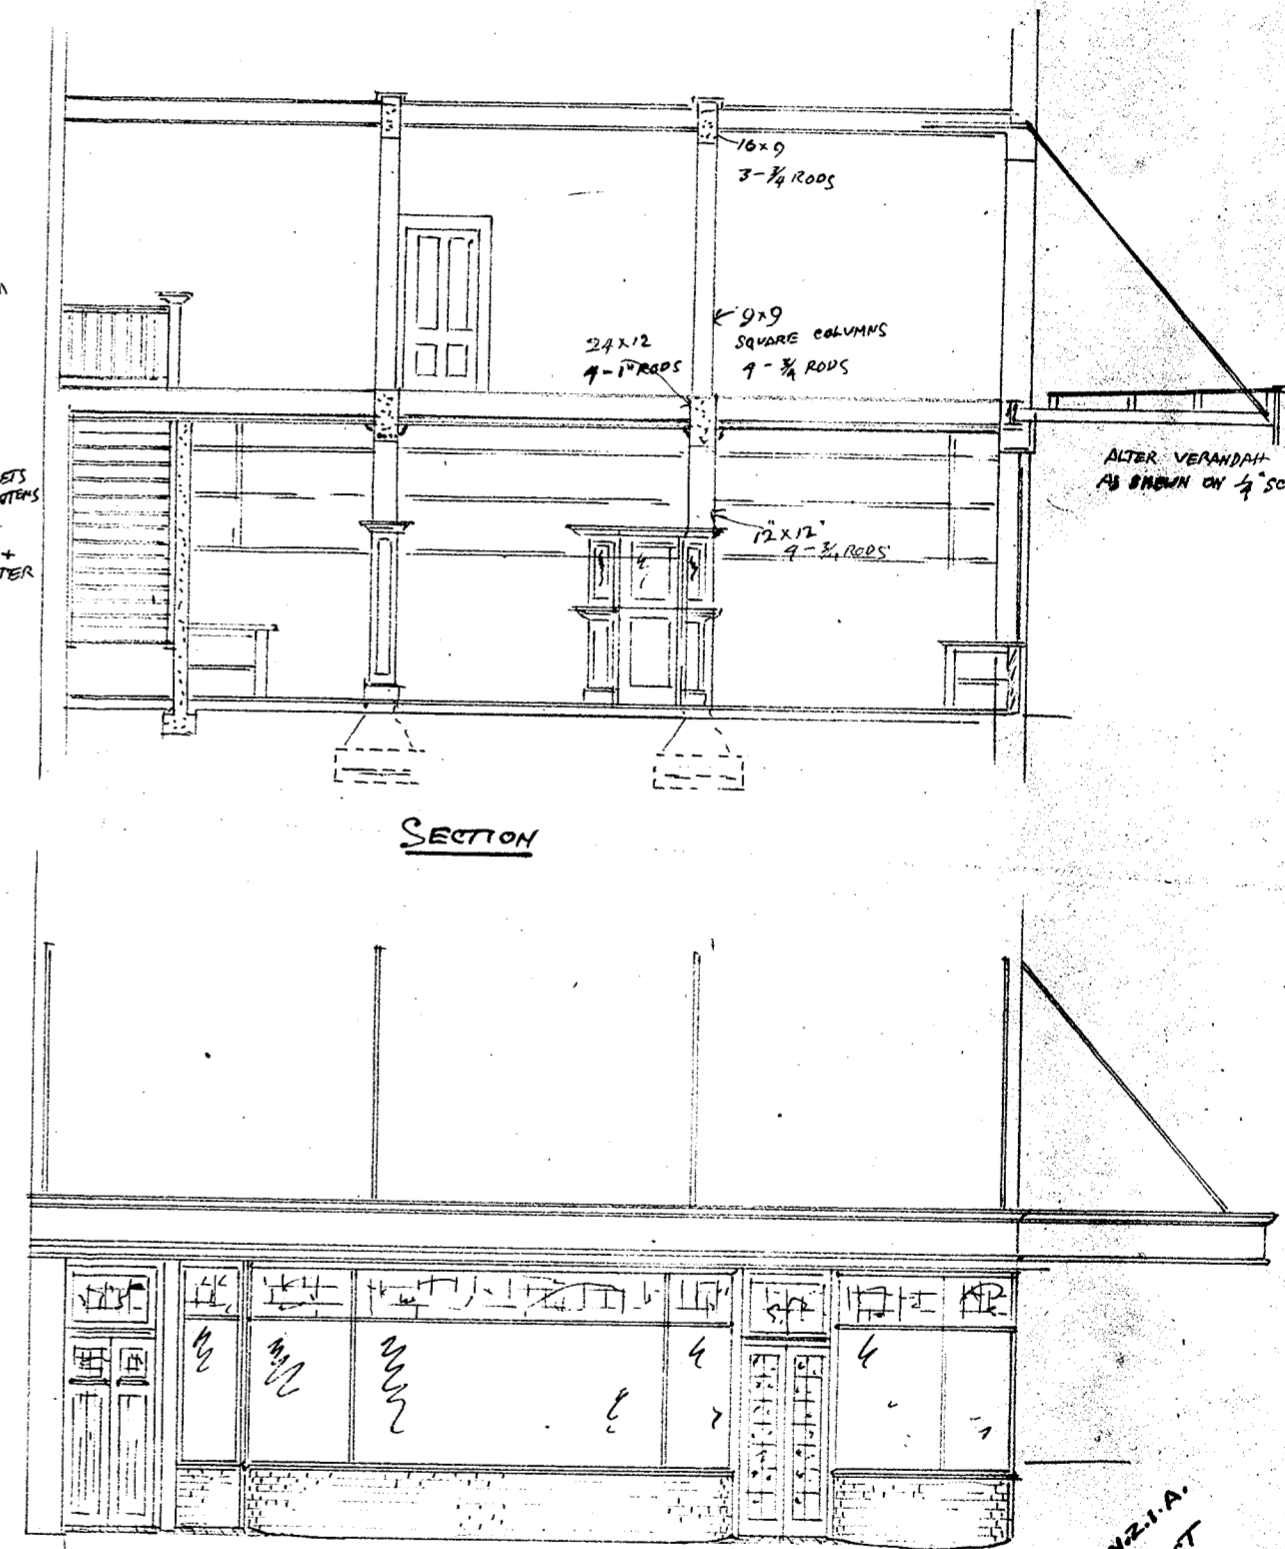

ELEVATION TO COURTENAY TRACE

H.T. BARNES ANZ.I.A.  
REGISTERED ARCHITECT

PREMISES COURTENAY PLACE

FOR MESSES SYMOND'S BROS

VERANDAH DETAILS

BLAIR ST FRONT

