



PORTION OF GROUND FLOOR PLAN SHOWING PROPOSED ADDITIONS.

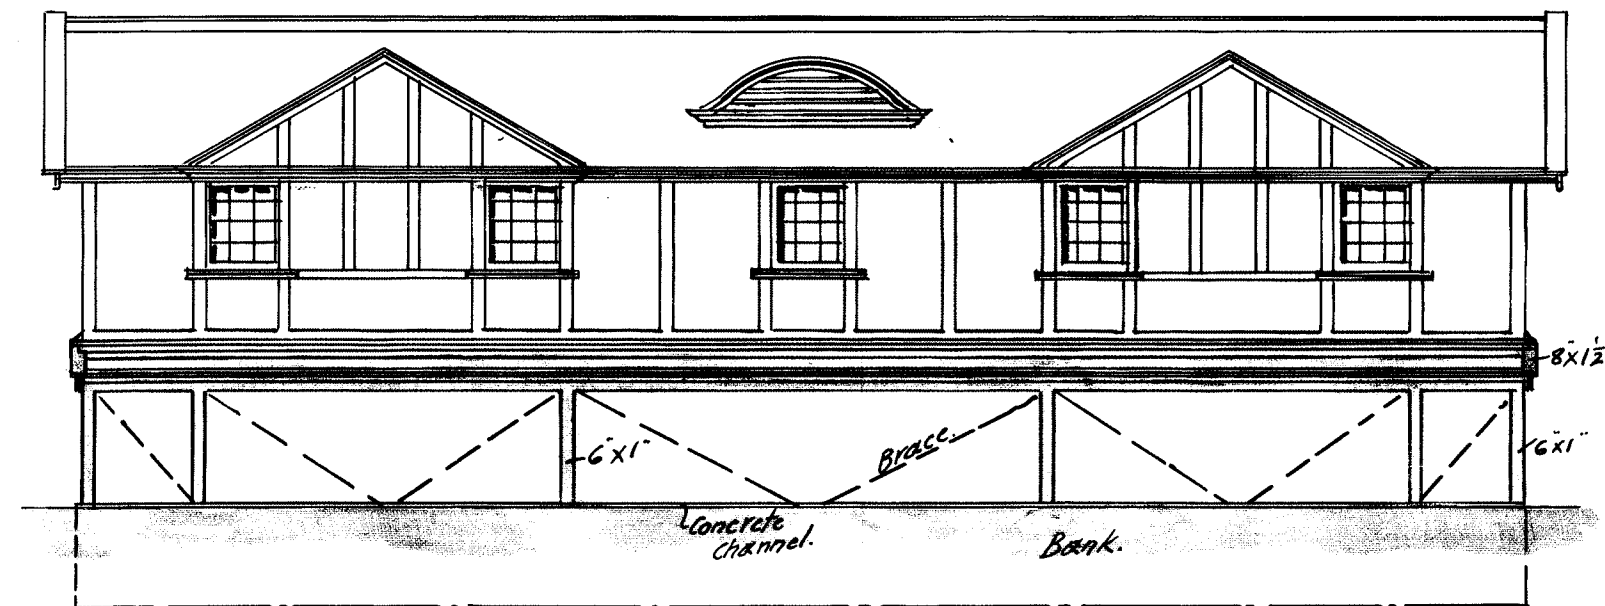

ELEVATION SHOWING PROPOSED ADDITIONS.

SCALE 8 FEET = 1 INCH.

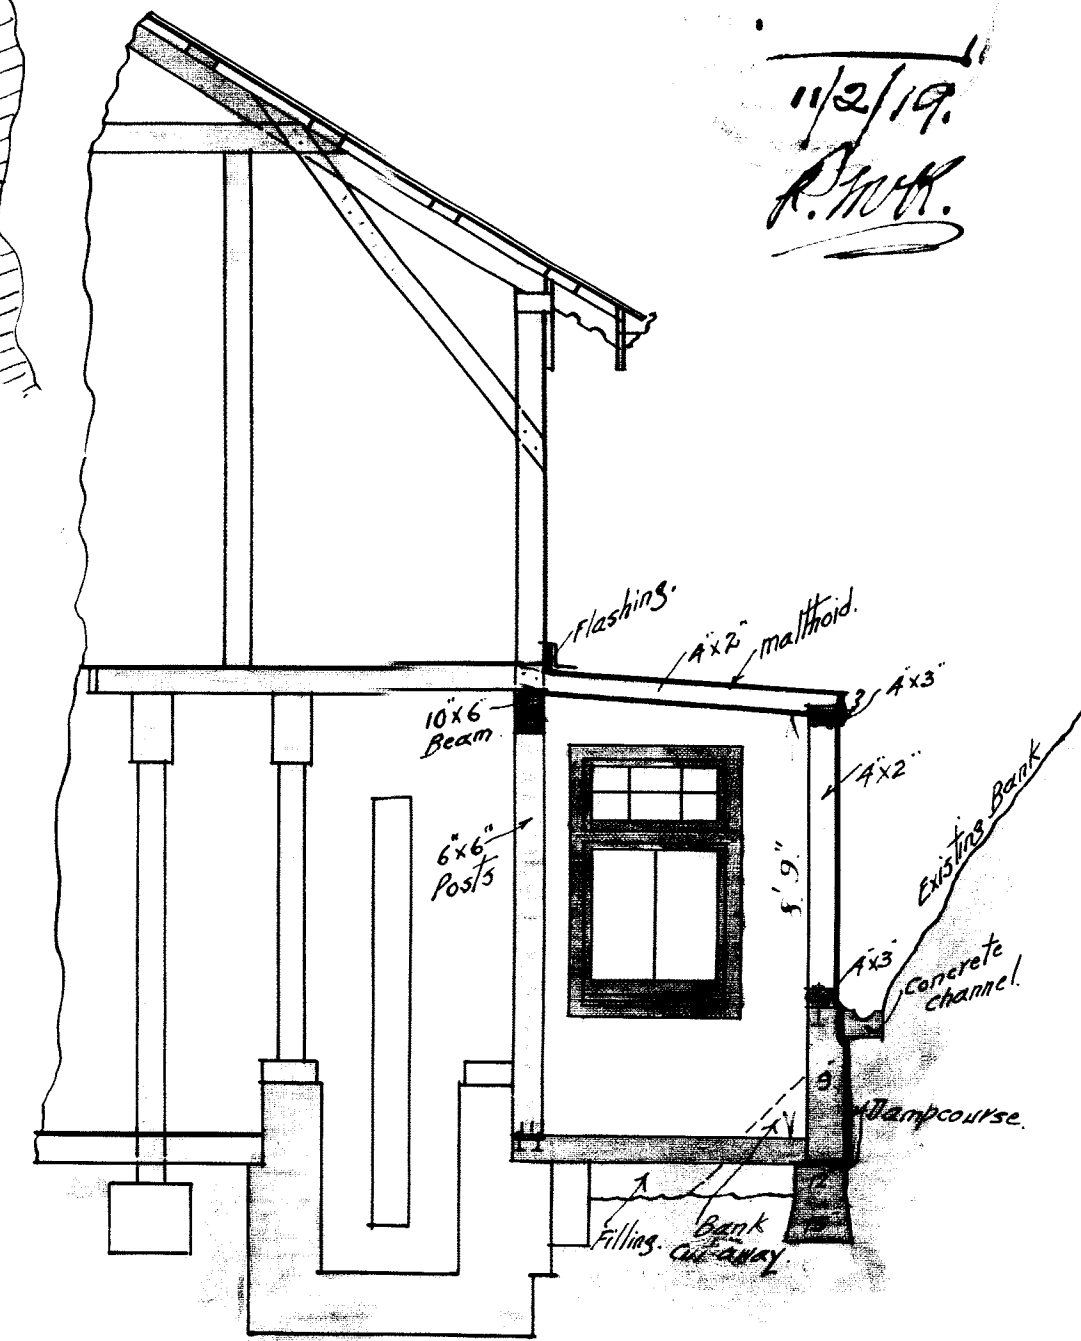

CROSS SECTION SHOWING PROPOSED ADDITIONS.

W. & W. A. H. Z. I. A.  
 F. H. Z. I. A.  
 Regd. Architects P.E.  
 Wellington 17. 1. 19

NOTE: New or altered work is shown colored.

ADDITIONS & ALTERATIONS TO POWER HOUSE  
 AT KELBURN, WELLINGTON.

FOR THE KELBURN & KARORI TRAMWAY CO. LTD.

SCALE 4 FEET = 1 INCH.