
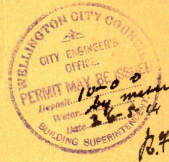
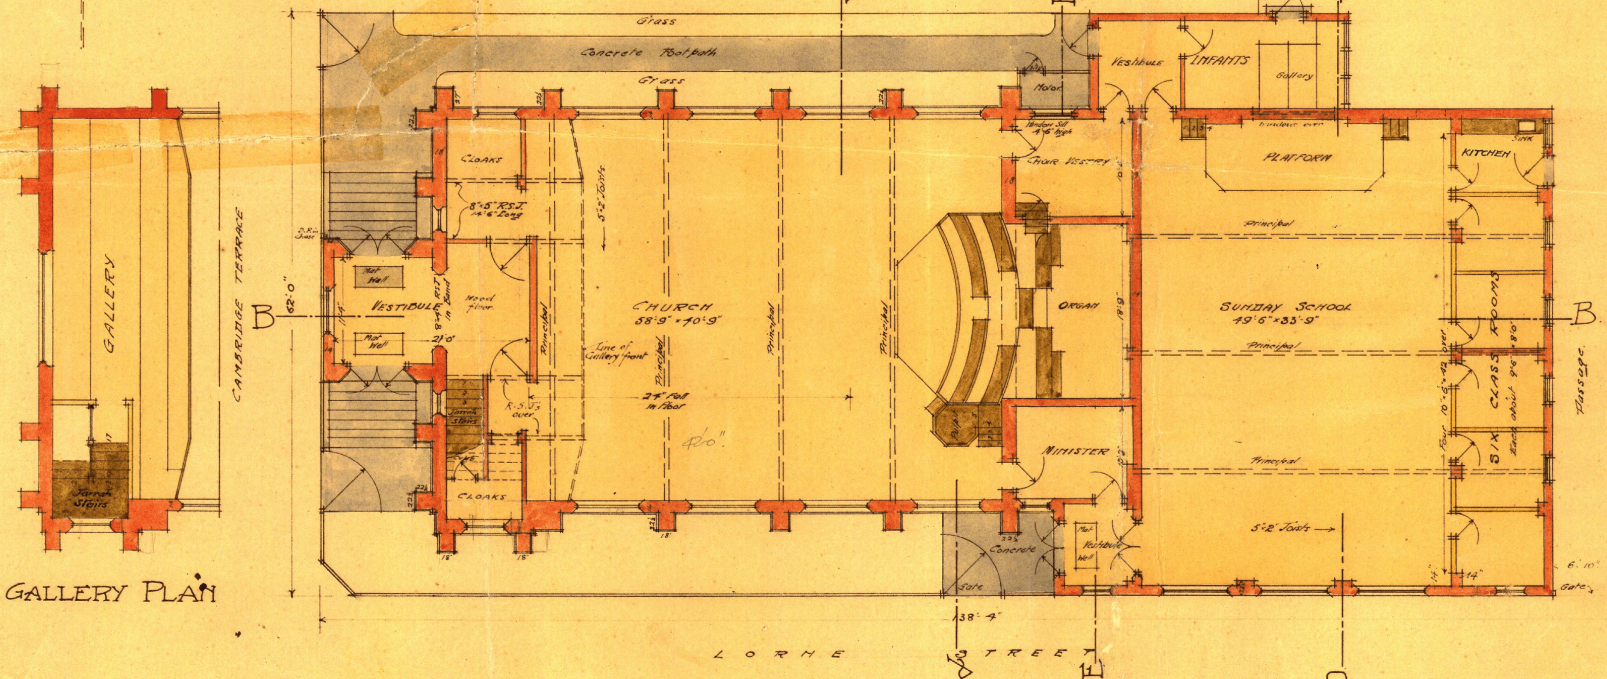


# NEW CONGREGATIONAL CHURCH & SCHOOLS - CAMBRIDGE TERRACE - WELLINGTON

1A

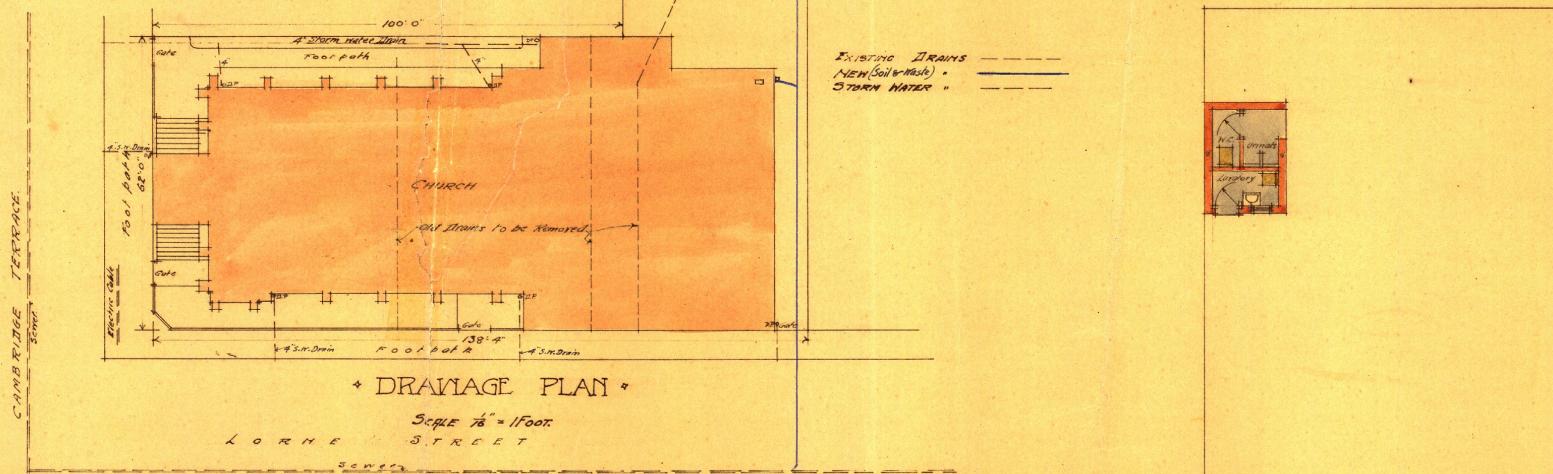

REVISED \* GROUND PLAN \*  
SCALE 8 FEET TO AN INCH.


Covison & Roberts  
Builders.  
WM. FIELDING LIC. R.I.B.A.  
Resd. ARCHITECT  
84 Willis Str  
WELLINGTON, AUG. 1916.




# NEW CONG- CHVRCH & SCHOOLS

Cambridge Terrace & Lorne St., WELLINGTON.


2A

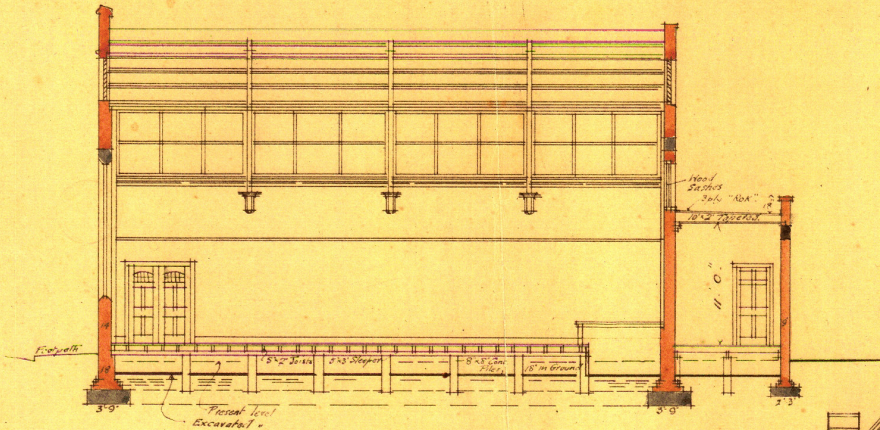

SECTION D-D.

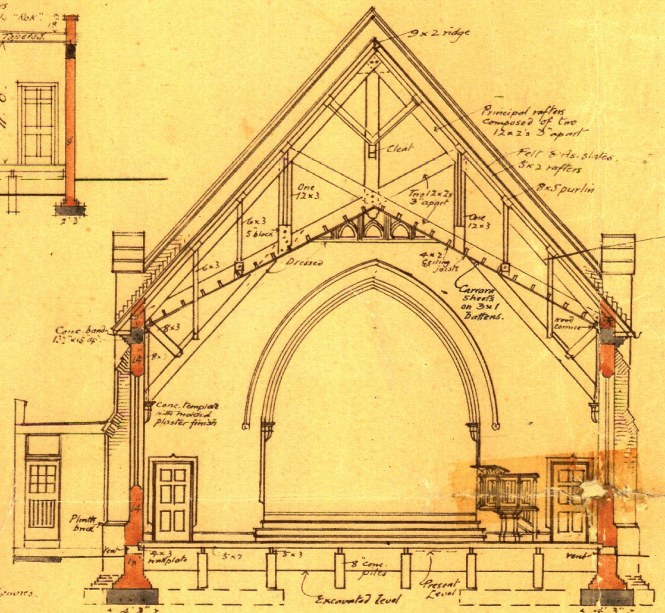

SECTION A-A.

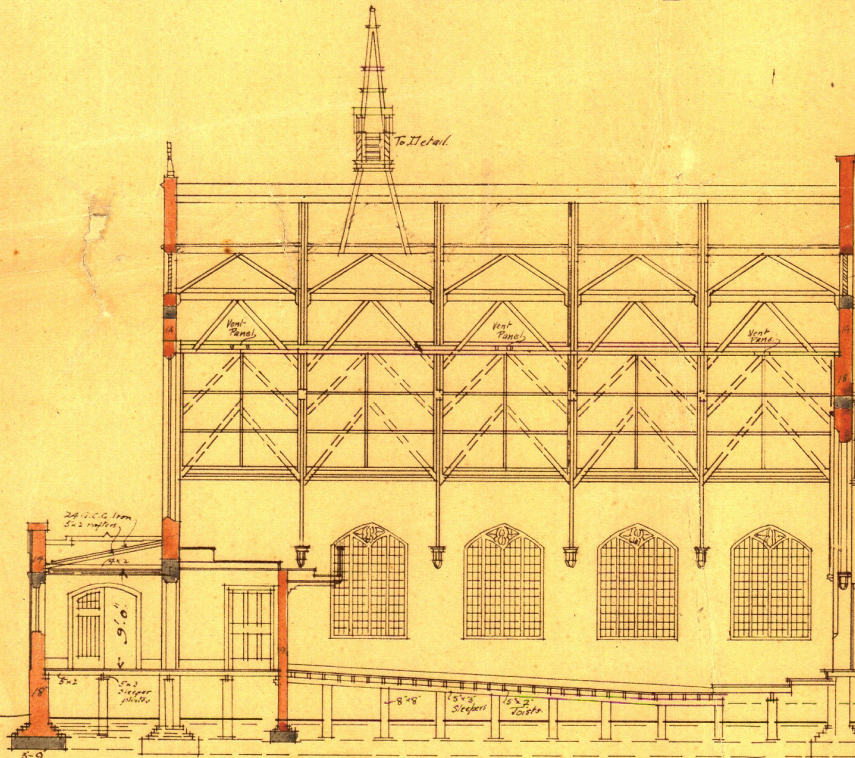

SECTION B-B.

1/8" SCALE.


W. FIELDING, F.R.C.S.A.,  
REGD. ARCHITECT  
WELLINGTON.  
AUG. 1916.




NEW CONGREGATIONAL CHURCH & SCHOOLS CAMBRIDGE TERRACE WELLINGTON

3<sup>A</sup>

CITY ENGINEER'S DEPARTMENT  
RECEIVED  
21 AUG 1916  
TOWN HALL, WELLINGTON

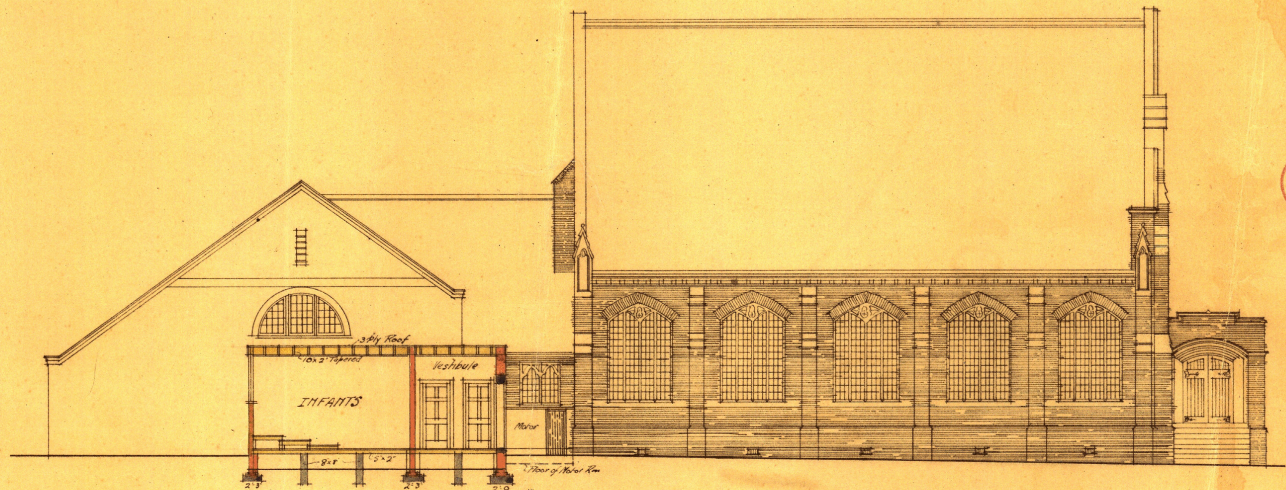


South Elevation

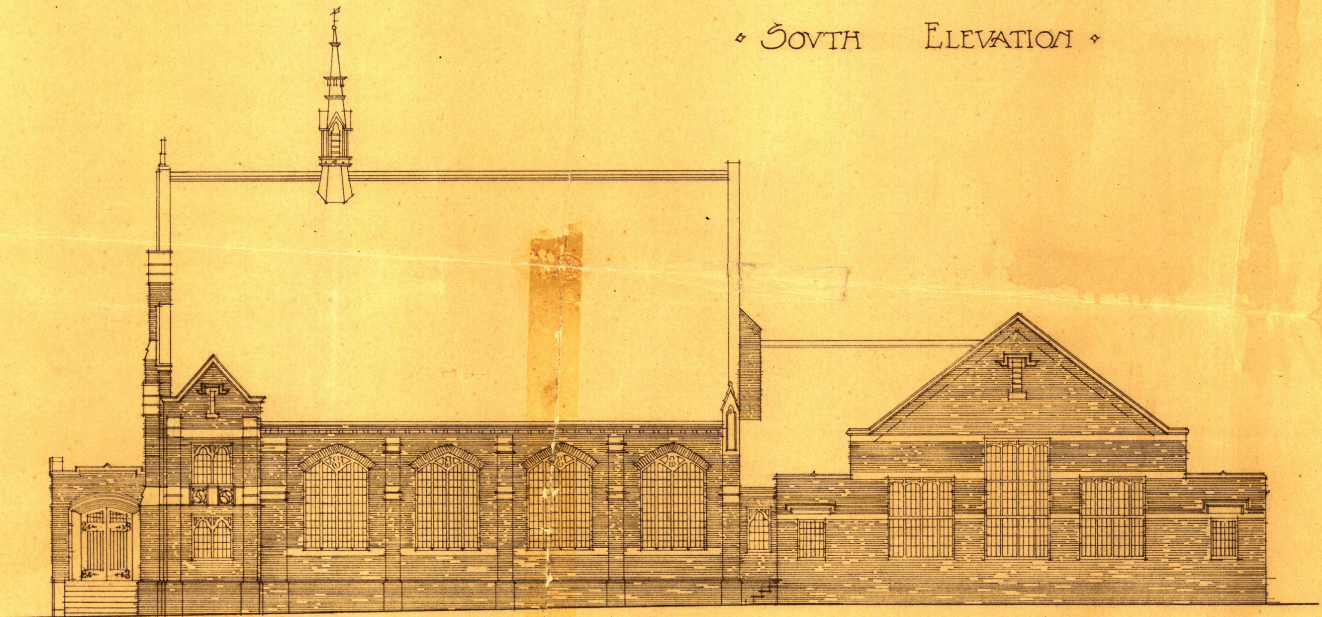

Elevation to LORNE STREET

SCALE 8 FEET TO AN INCH.

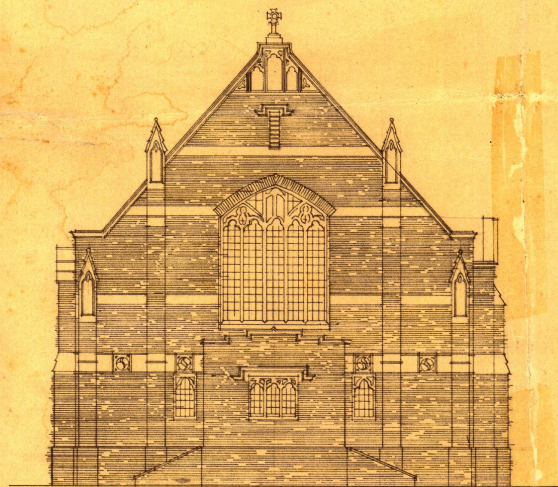

Elevation to CAMBRIDGE TERRACE

Wm. FIELDING LIC. R.I.B.A.  
RESID. ARCHITECT.  
84 WILLIS ST.  
WELLINGTON, AUG. 1916.