




# PROPOSED BUILDING FOR MESSRS. THE COURTENAY CHRS. LTD.

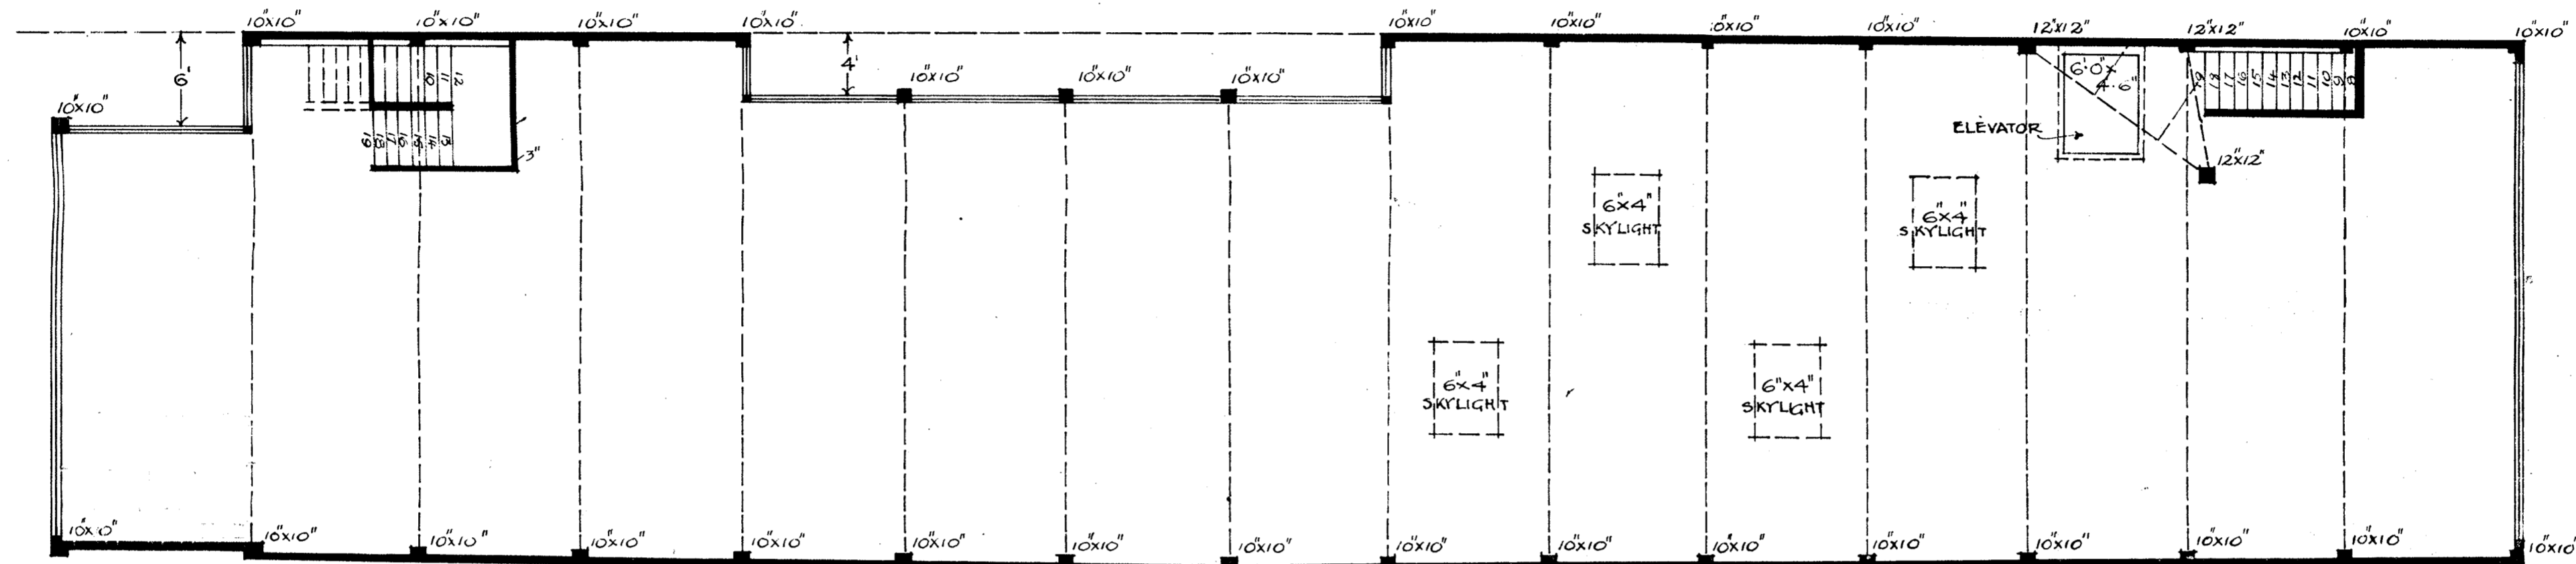

SECOND FLOOR

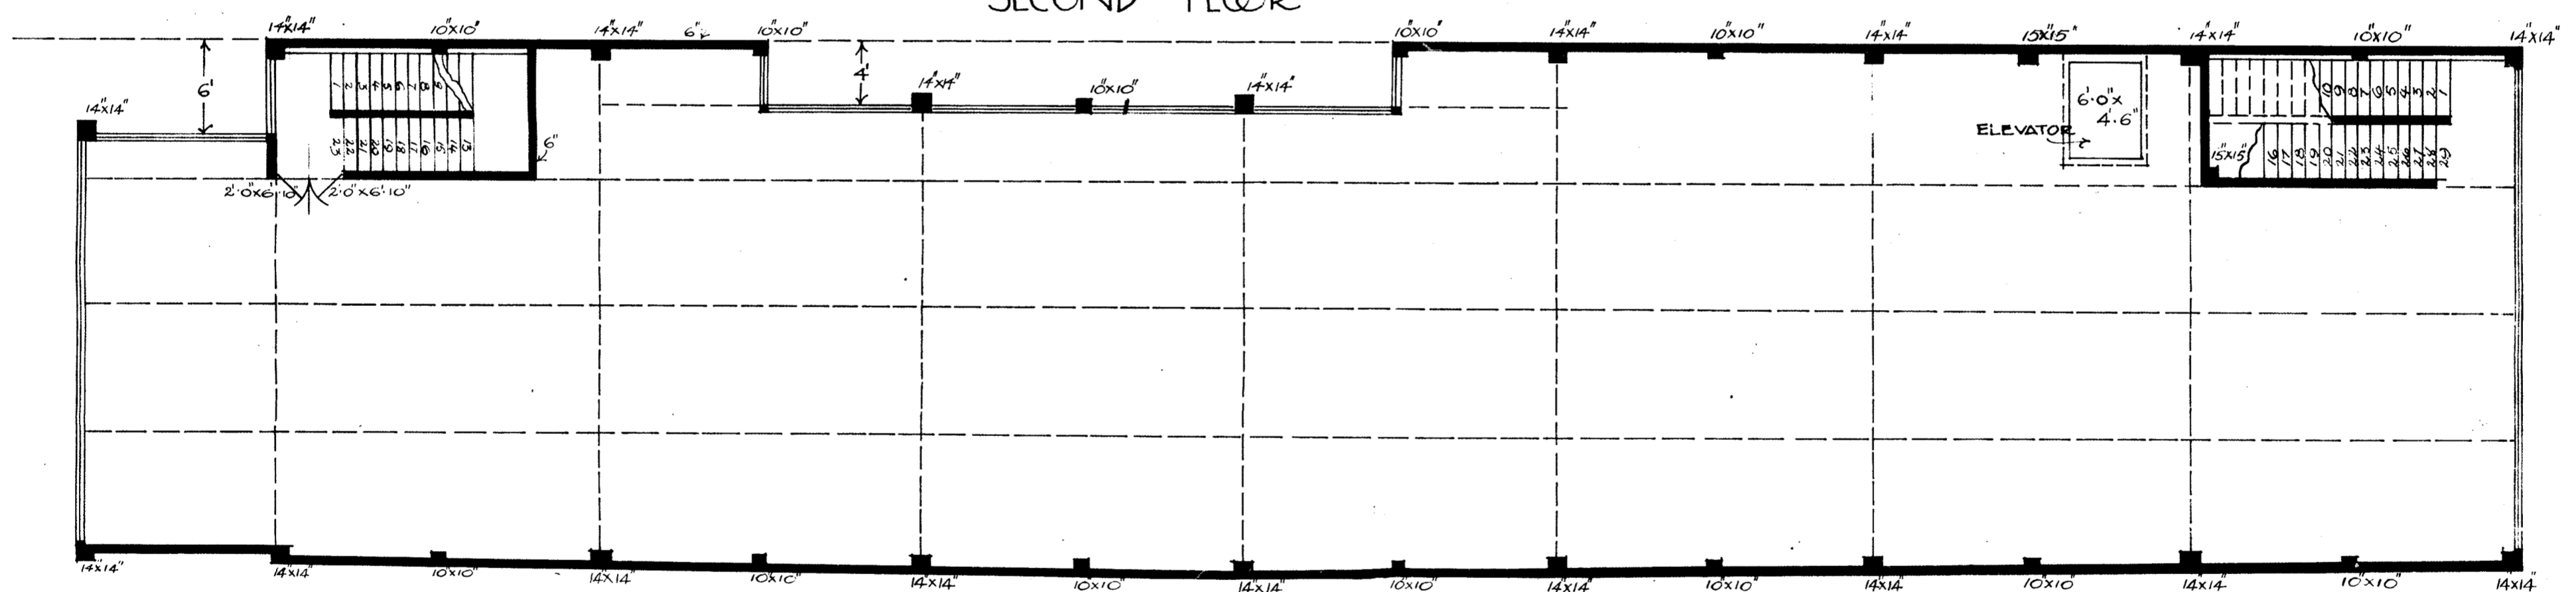

FIRST FLOOR

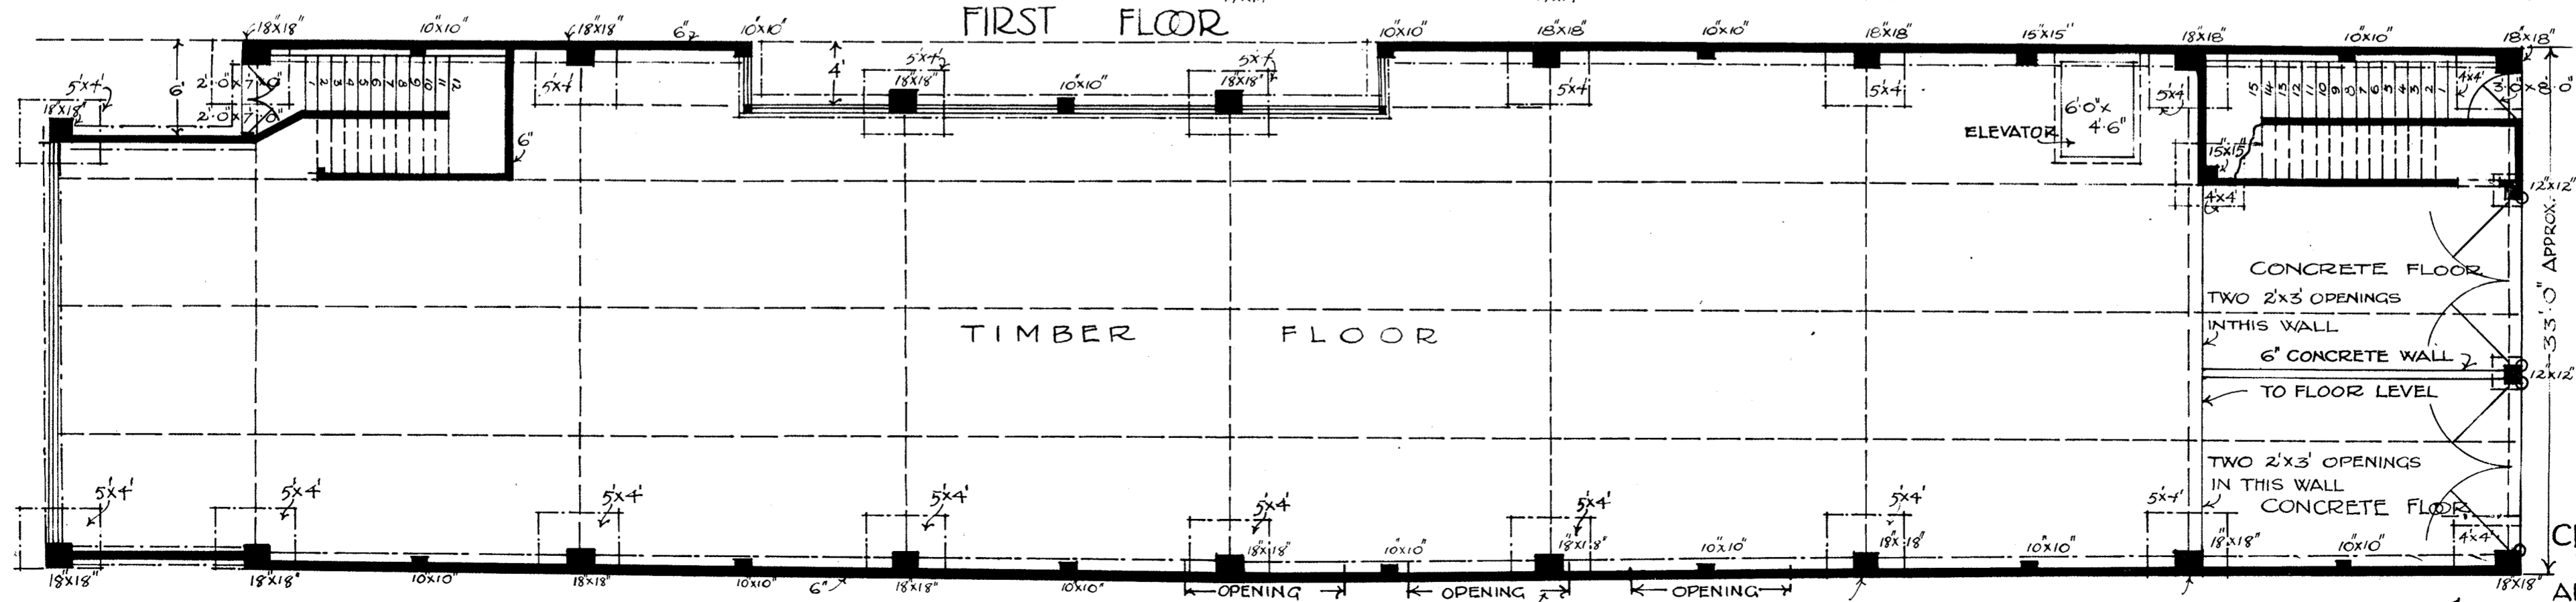



GROUND FLOOR

ALPHA STREET

CLERE & WILLIAMS  
F.R.I.B.A. A.R.I.B.A.  
ARCHITECTS & STRUCTURAL  
ENGINEERS WELLINGTON.  
1919

SCALE: 1/8" = 1 FOOT





# PROPOSED BUILDING FOR MESSRS. THE COURTENAY CH<sup>RS.</sup> LTD.

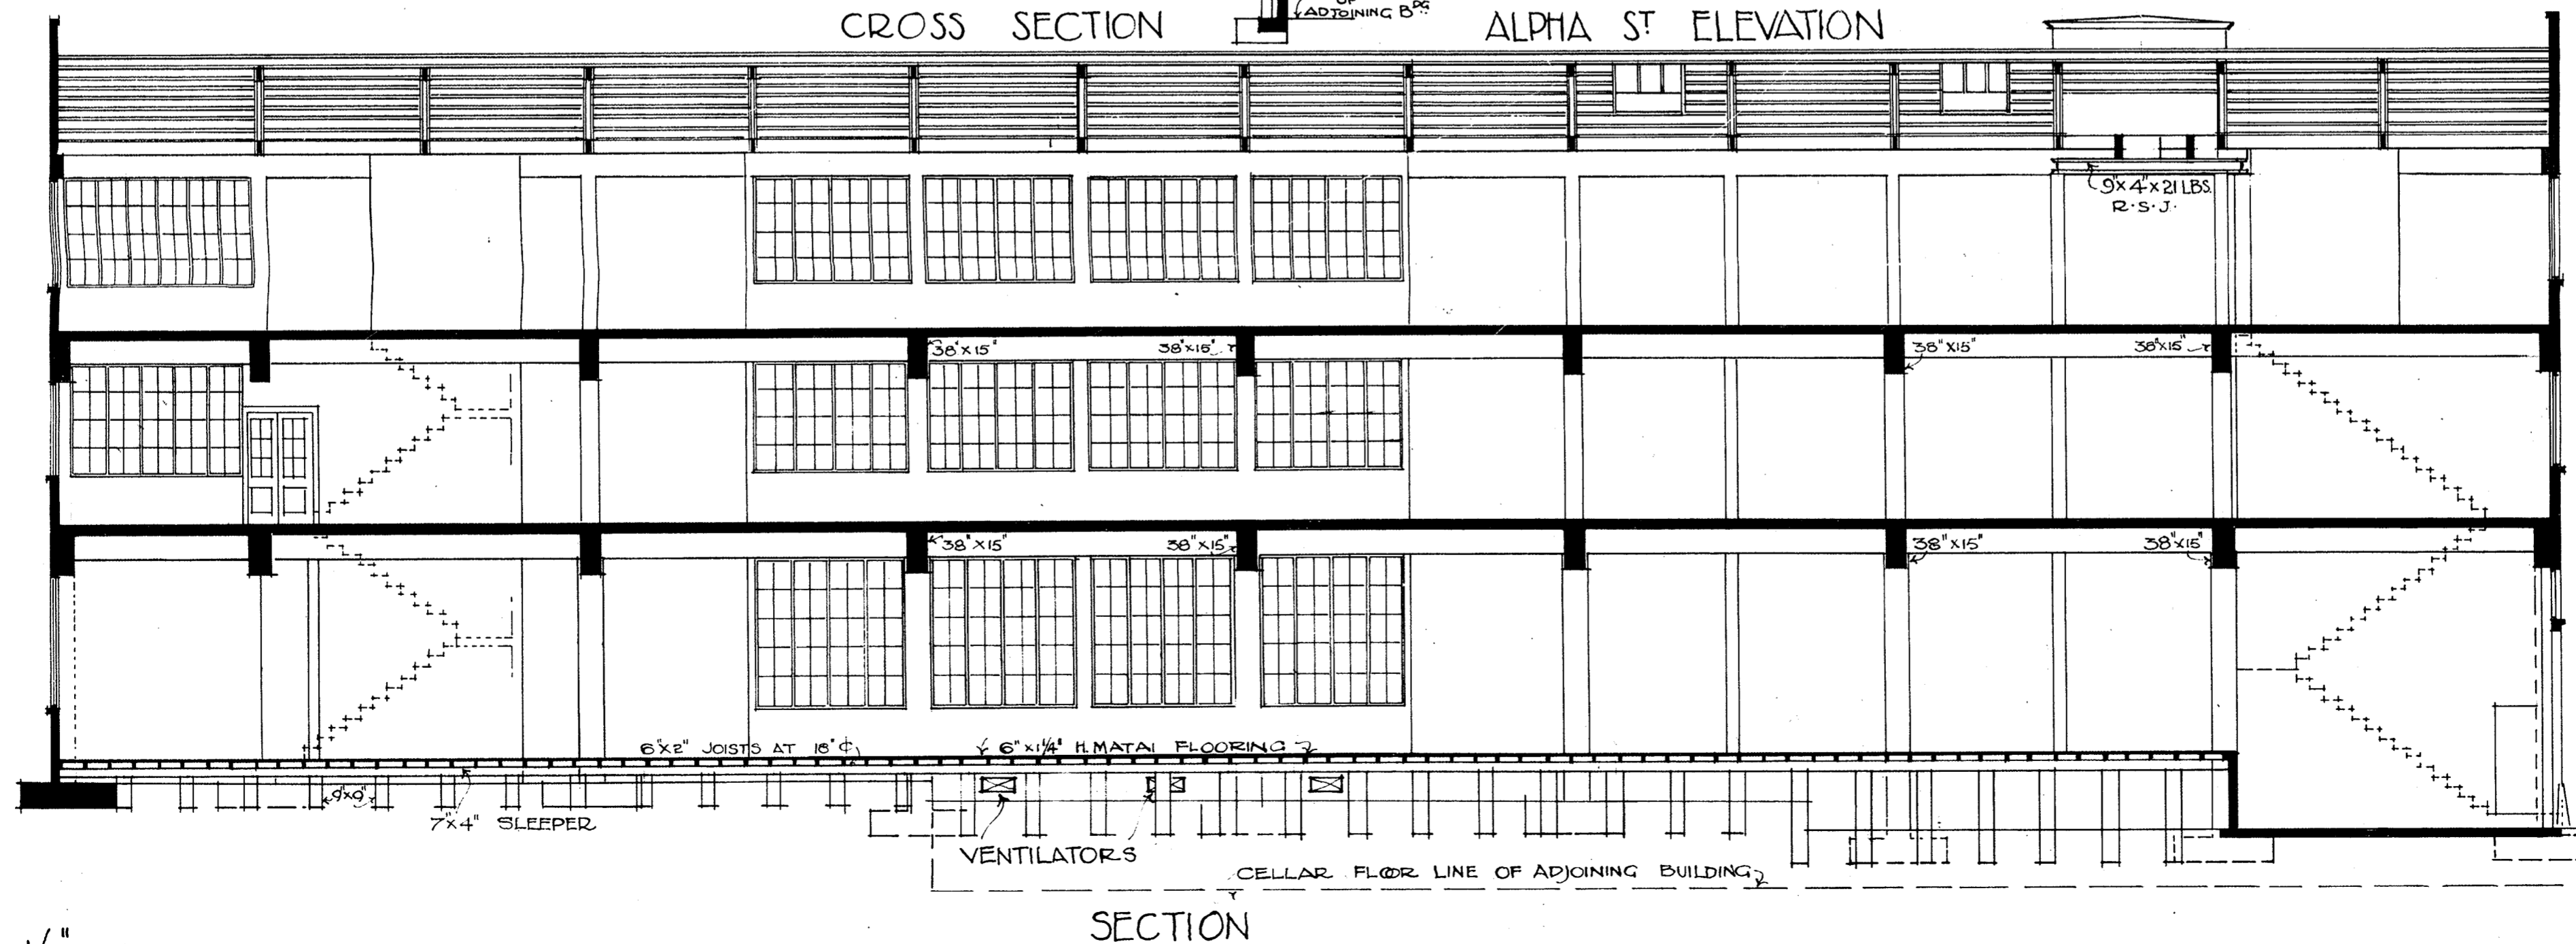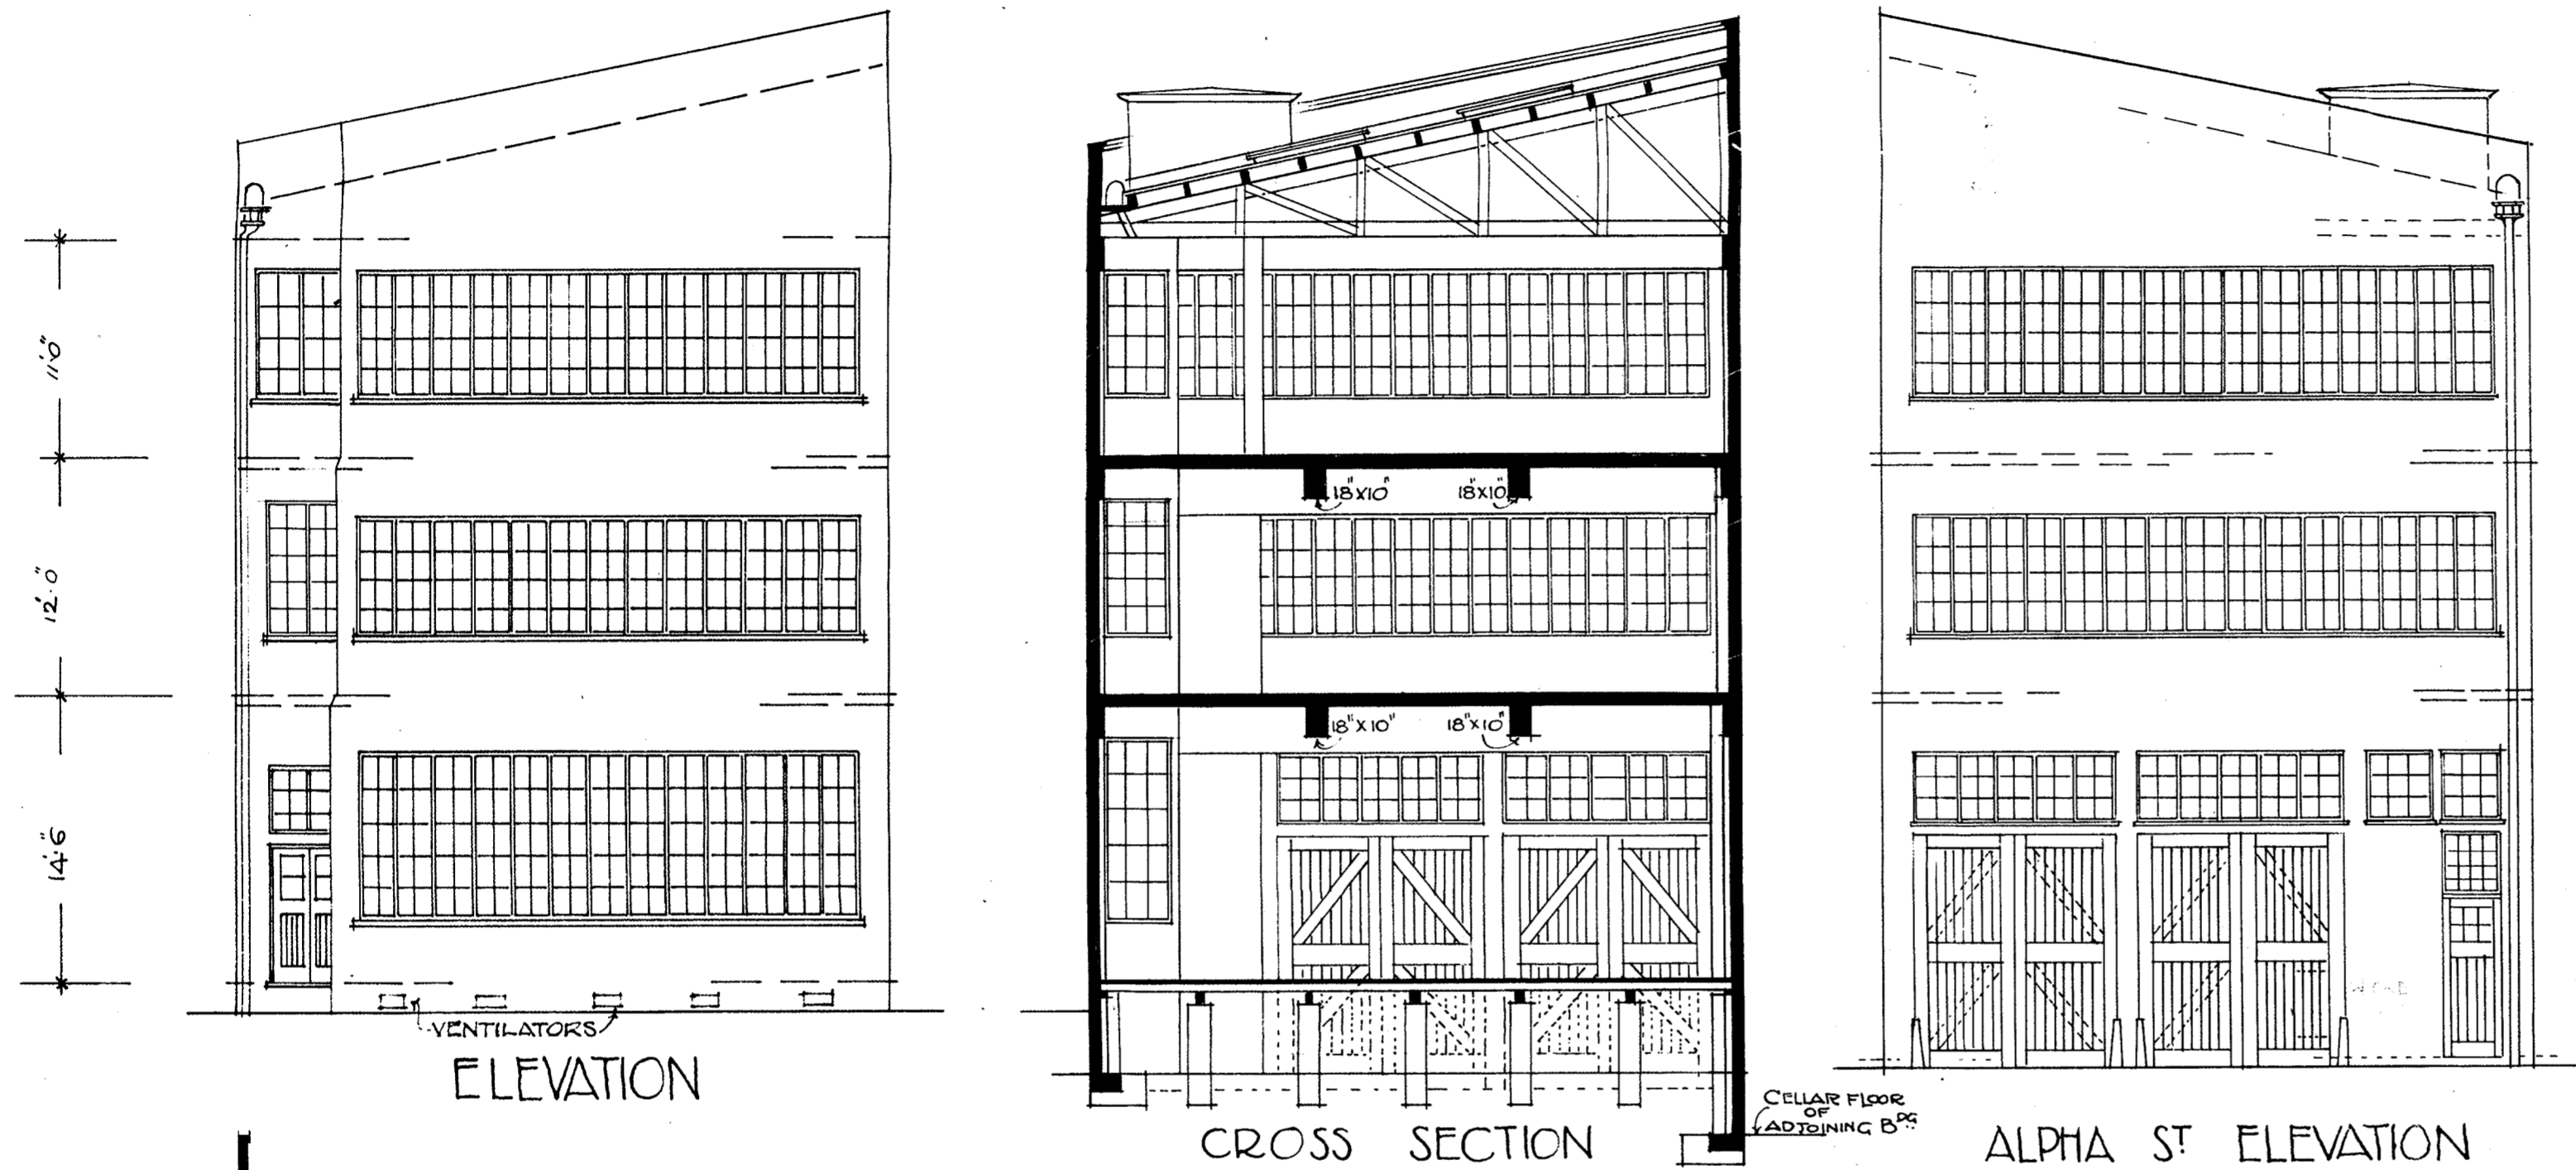

SCALE : 1/8" = 1 FOOT

CLERE & WILLIAMS  
F.R.I.B.A. A.R.I.B.A.  
ARCHITECTS & STRUCTURAL  
ENGINEERS - WELLINGTON  
1919.

# DETAILS OF BEAMS AND COLUMNS. COURTENAY CHAMBERS LTD WIGTON.

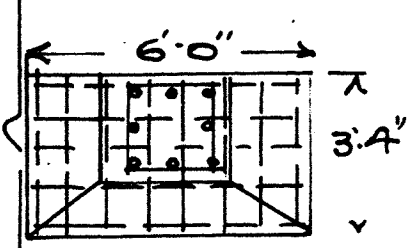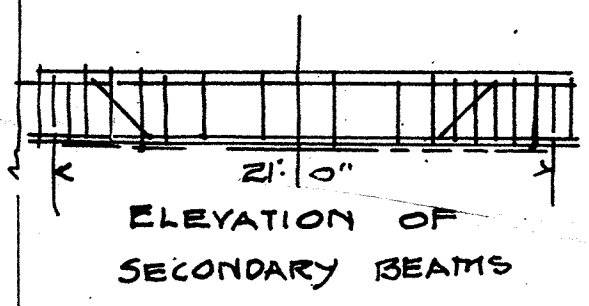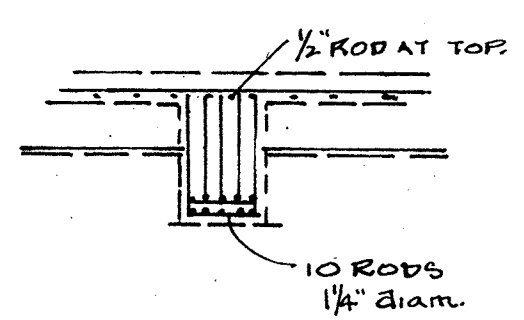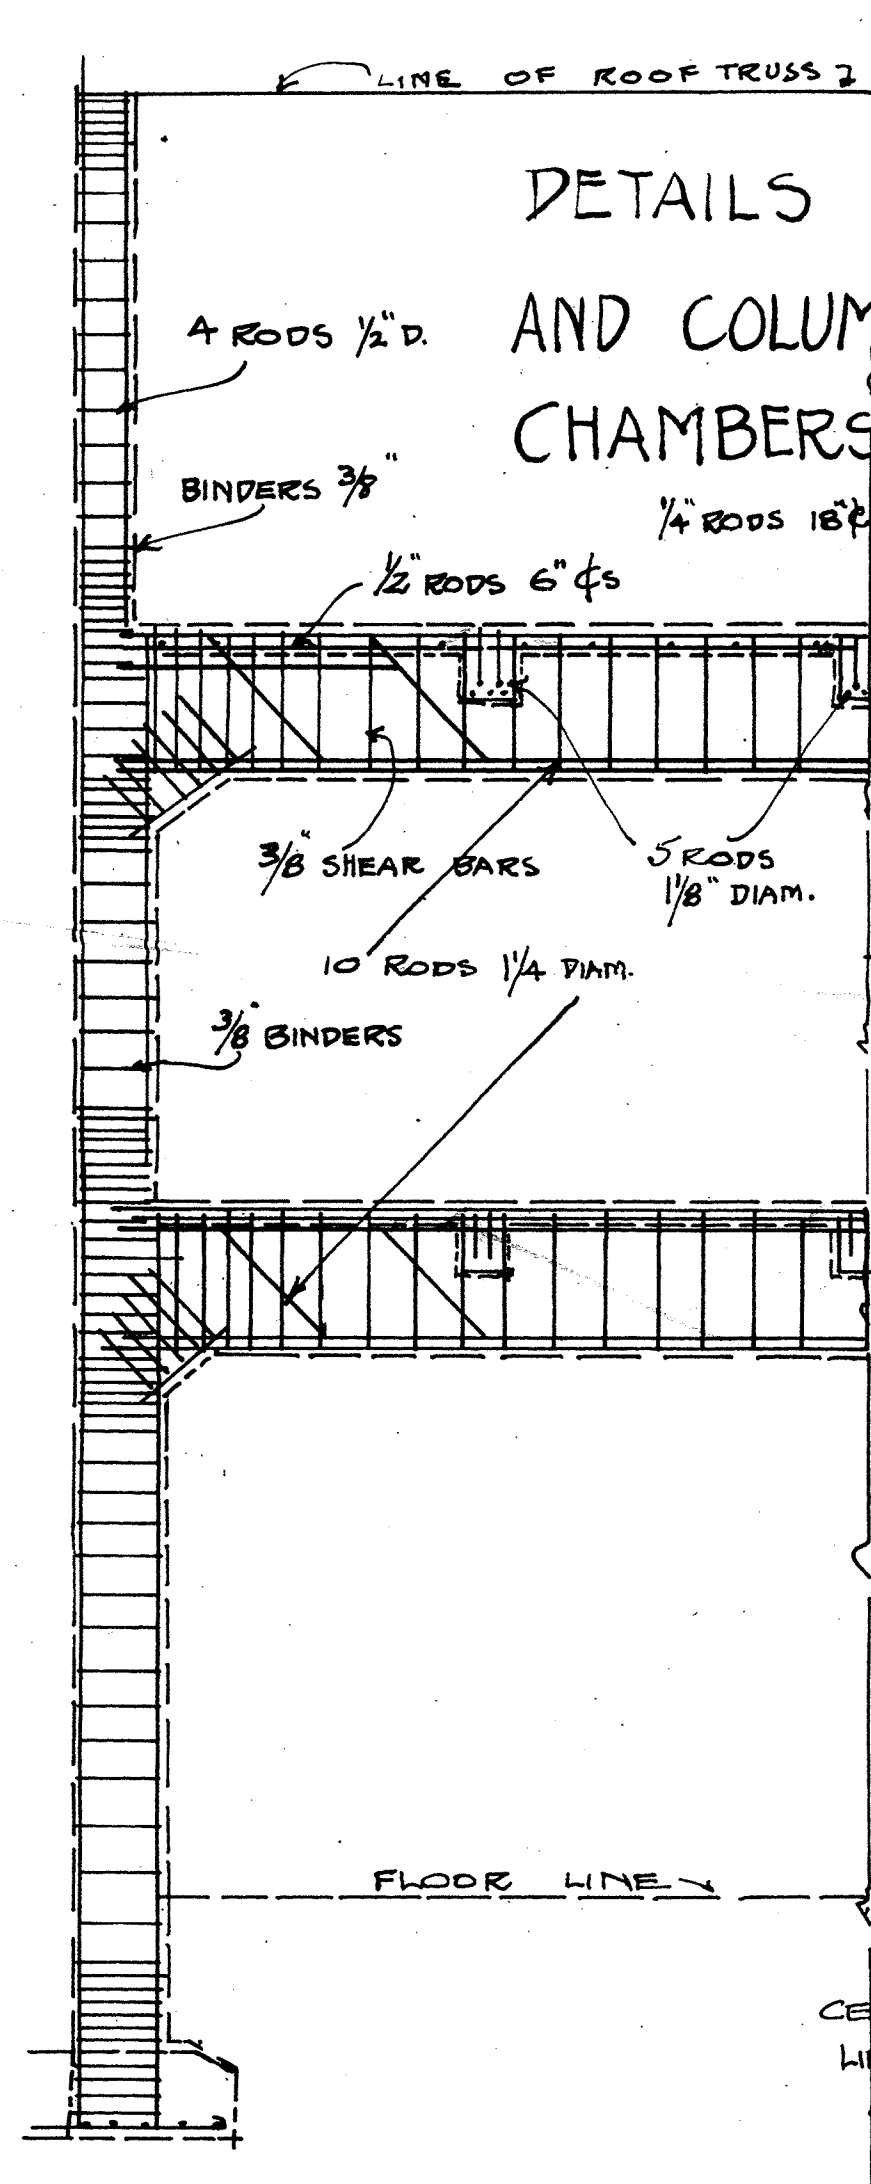

PLAN OF LOWEST  
COL. & FOUNDATION.

FLOOR LINE

CENTRE  
LINE