



— PLAN —
— OF PROPOSED PREMISES CUBA STREET —
— FOR M KENNEDY ESQ —
— Scale 8"=1" —


*Jas O'Keefe
Architect
Rensselaer St
N.Y.C.*

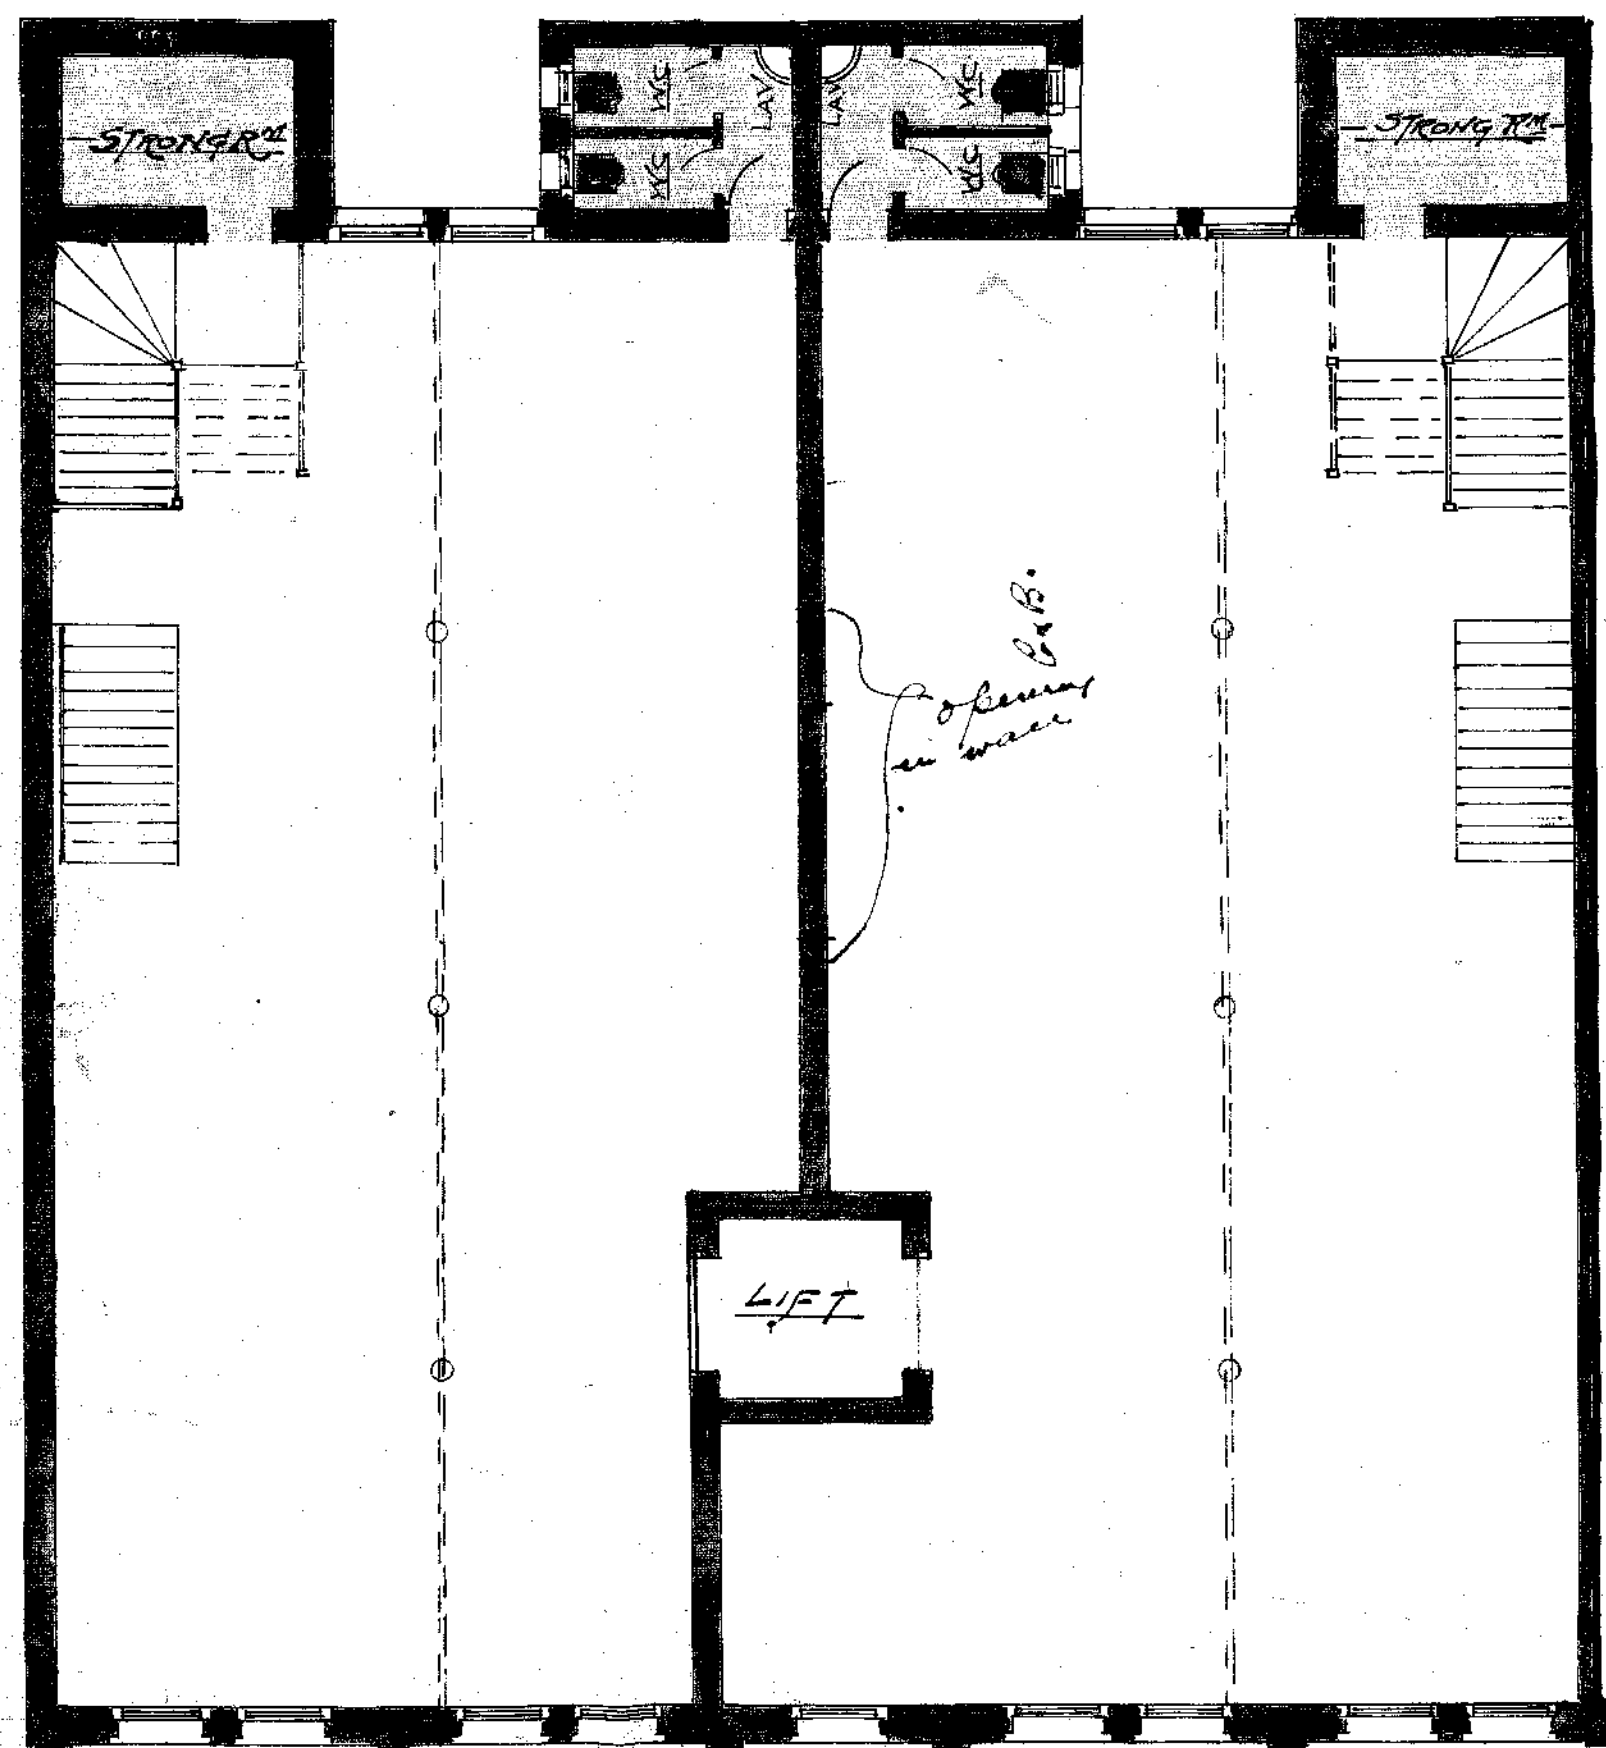


— SECOND FLOOR PLAN —

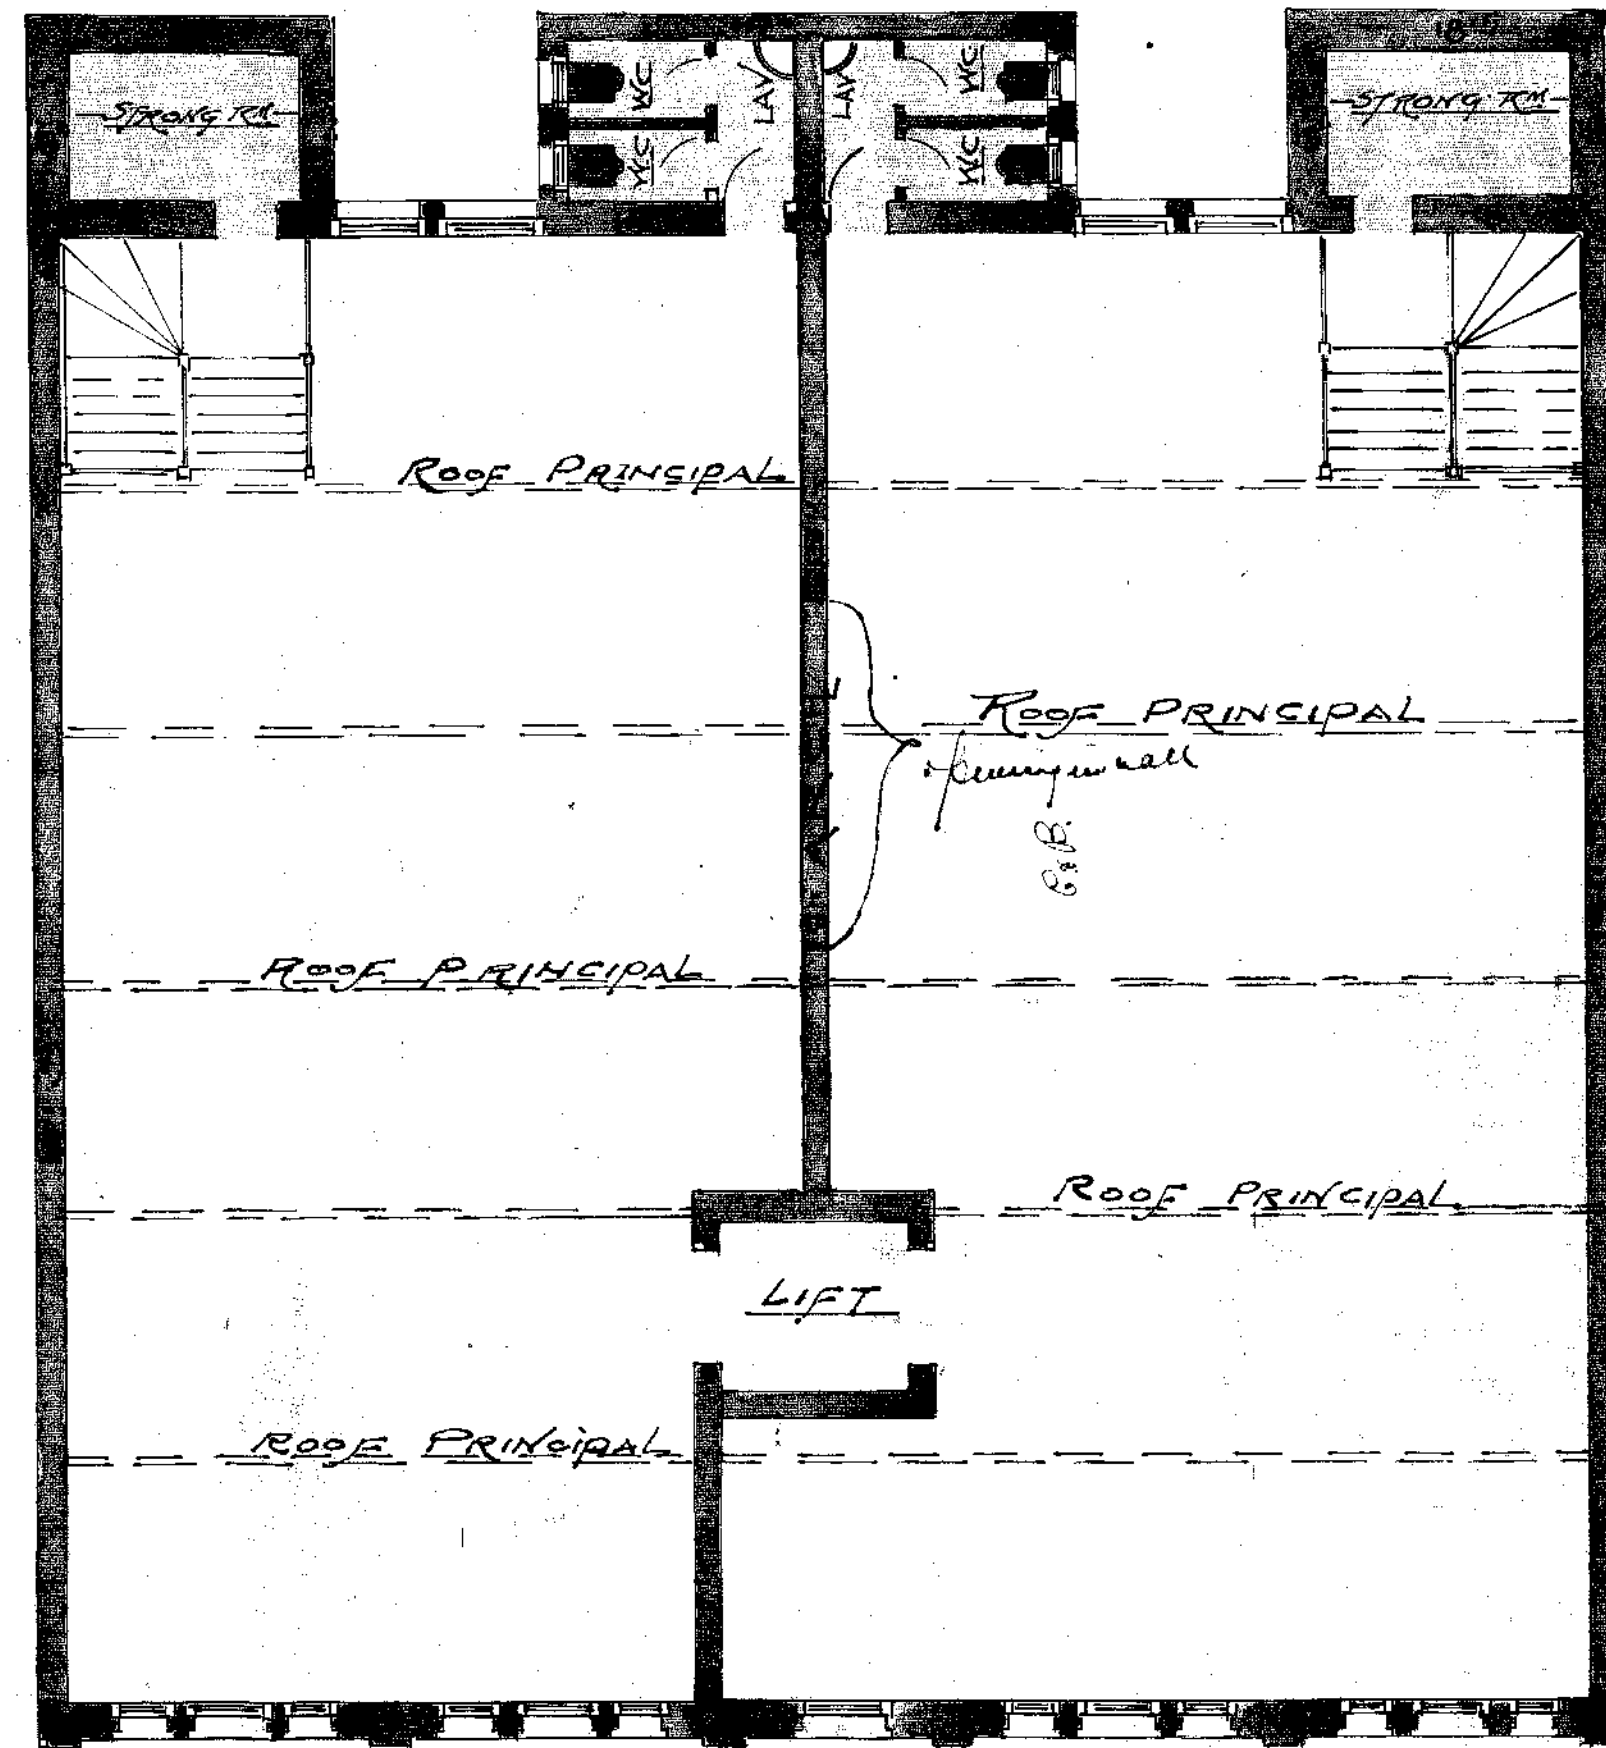


— THIRD FLOOR PLAN —

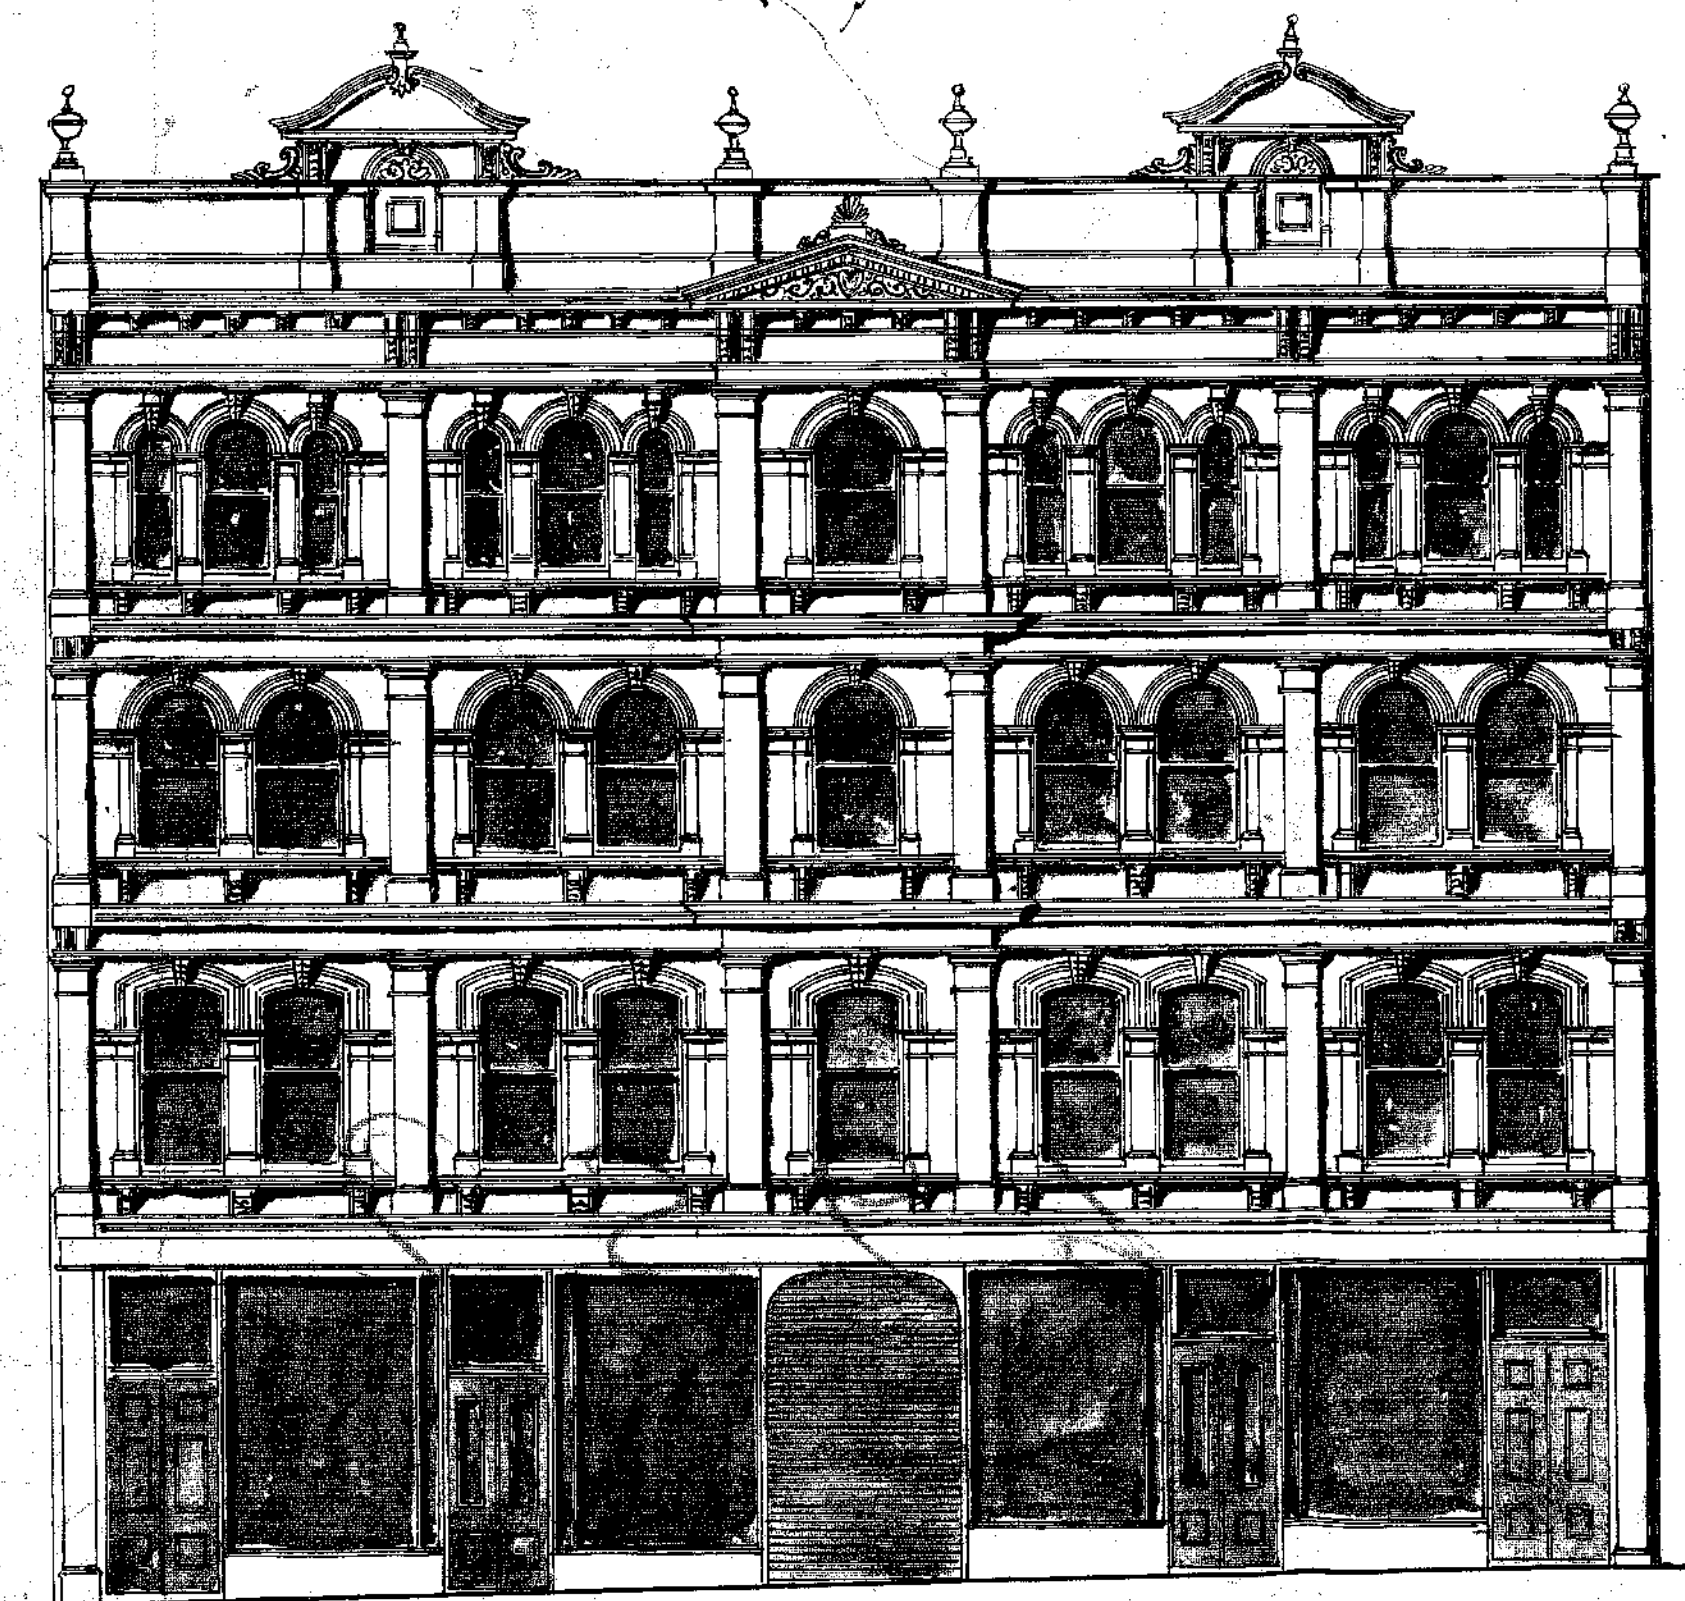


— FRONT ELEVATION —

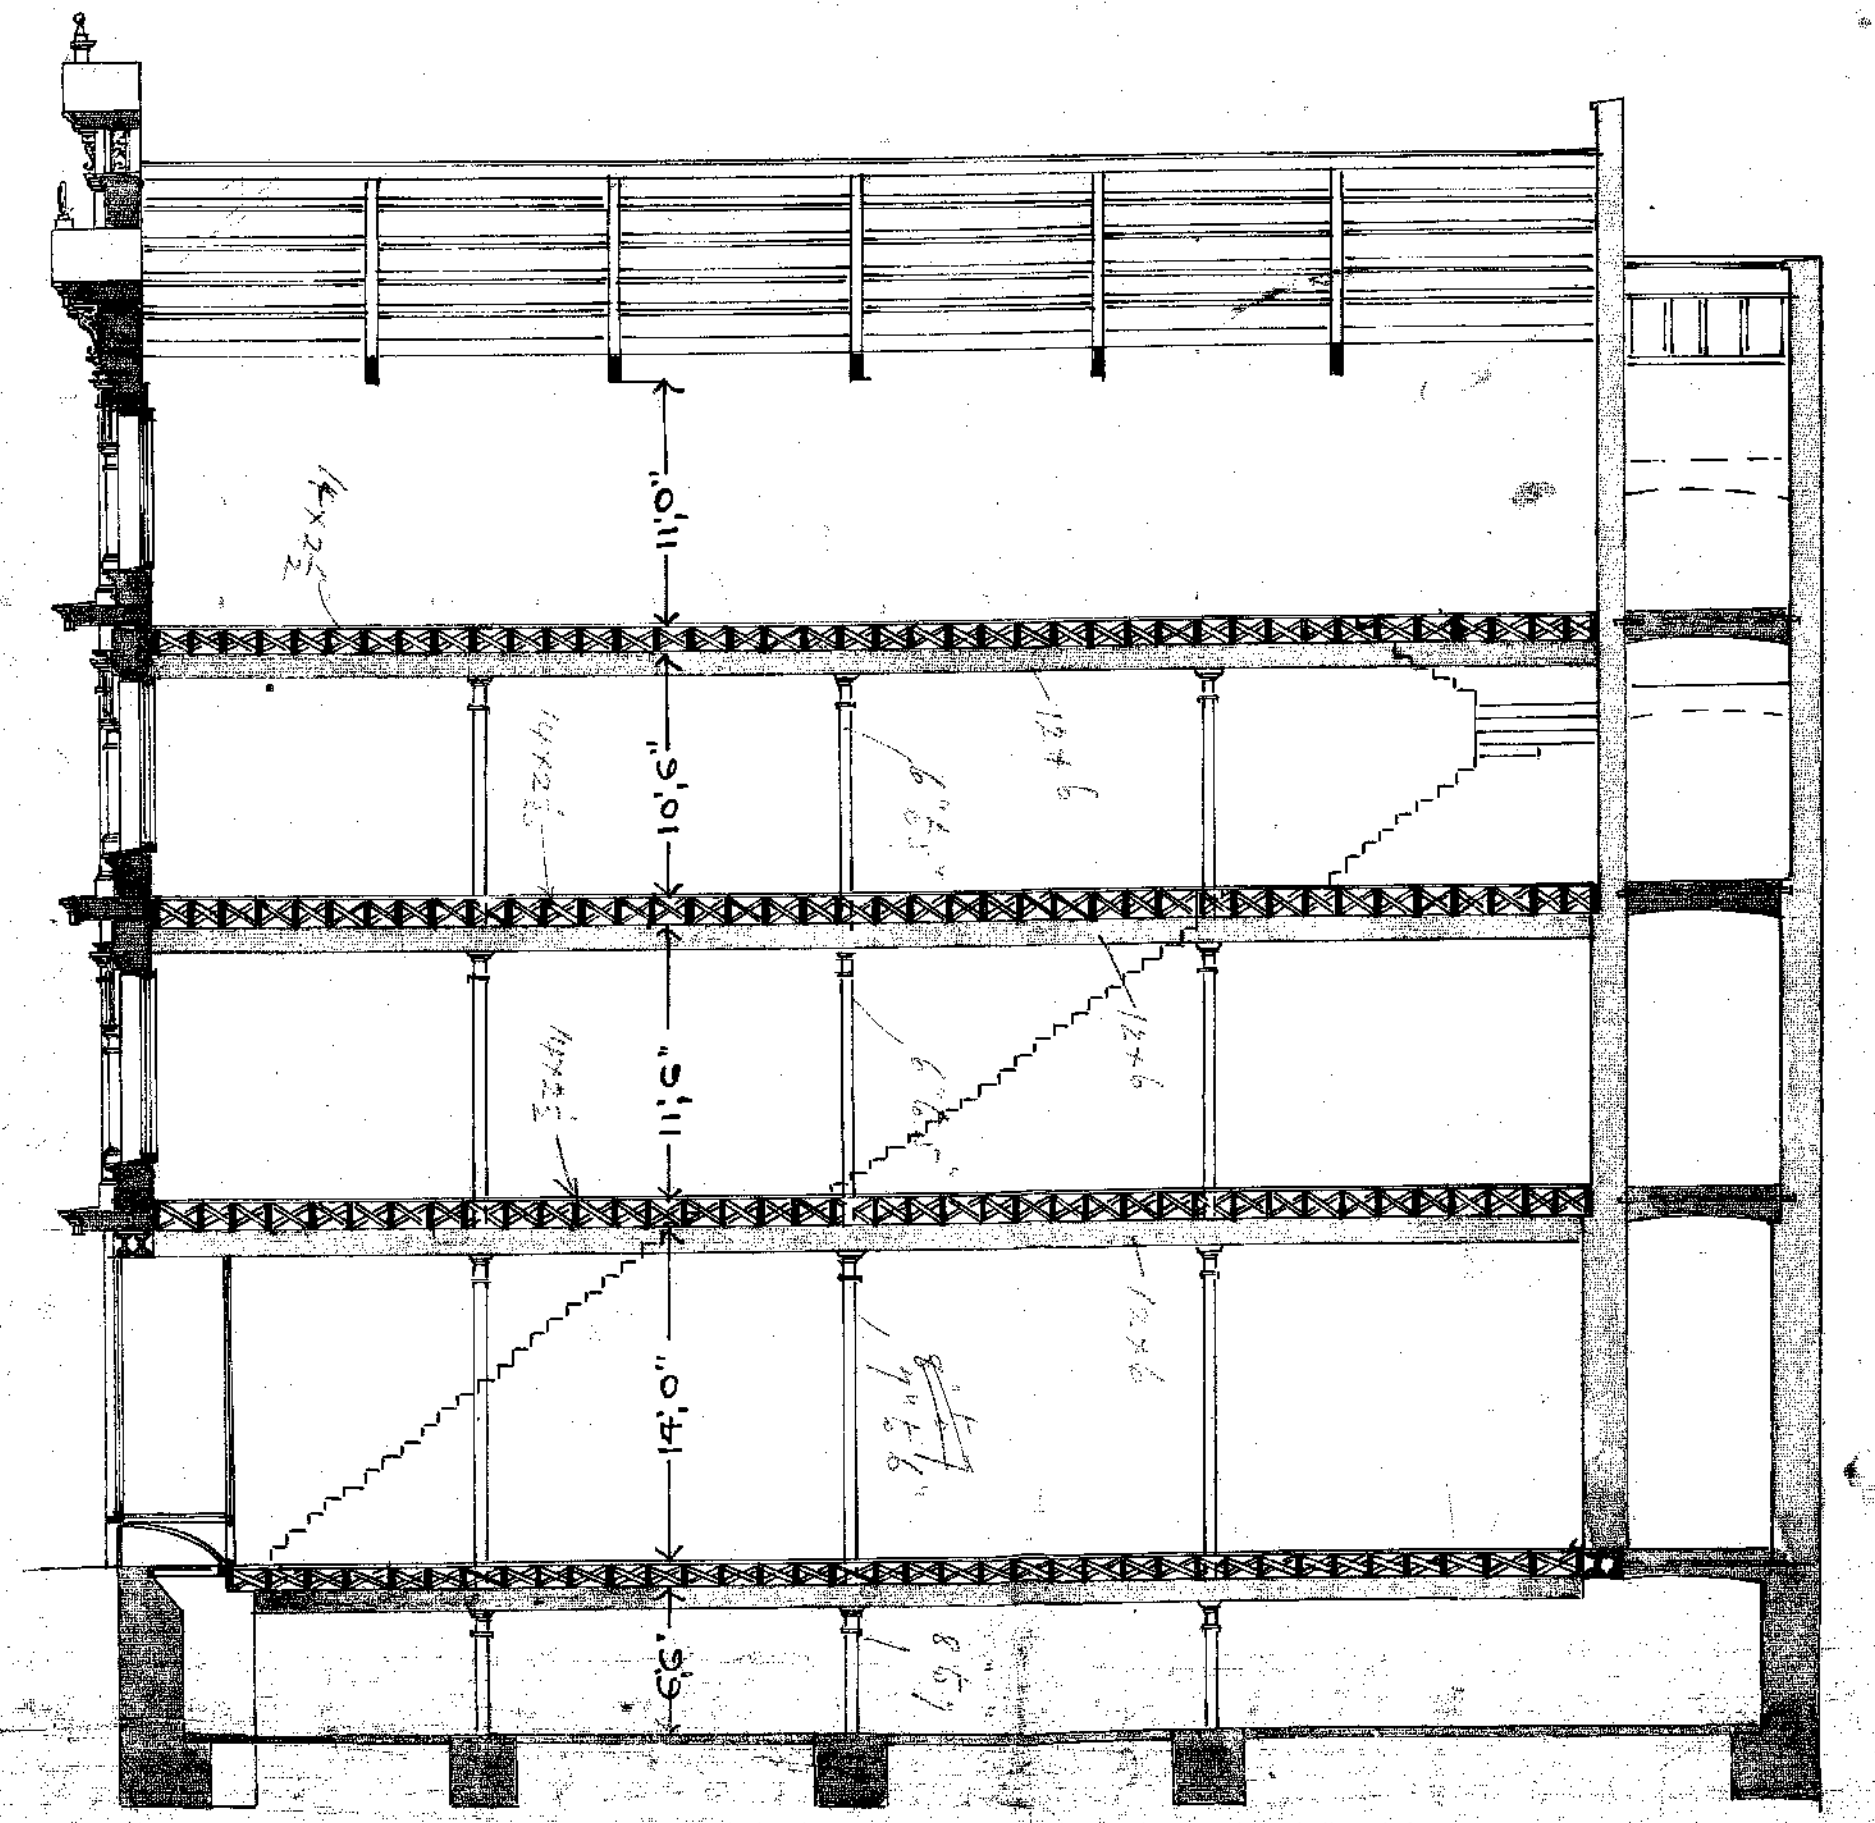


— LONGITUDINAL SECTION —

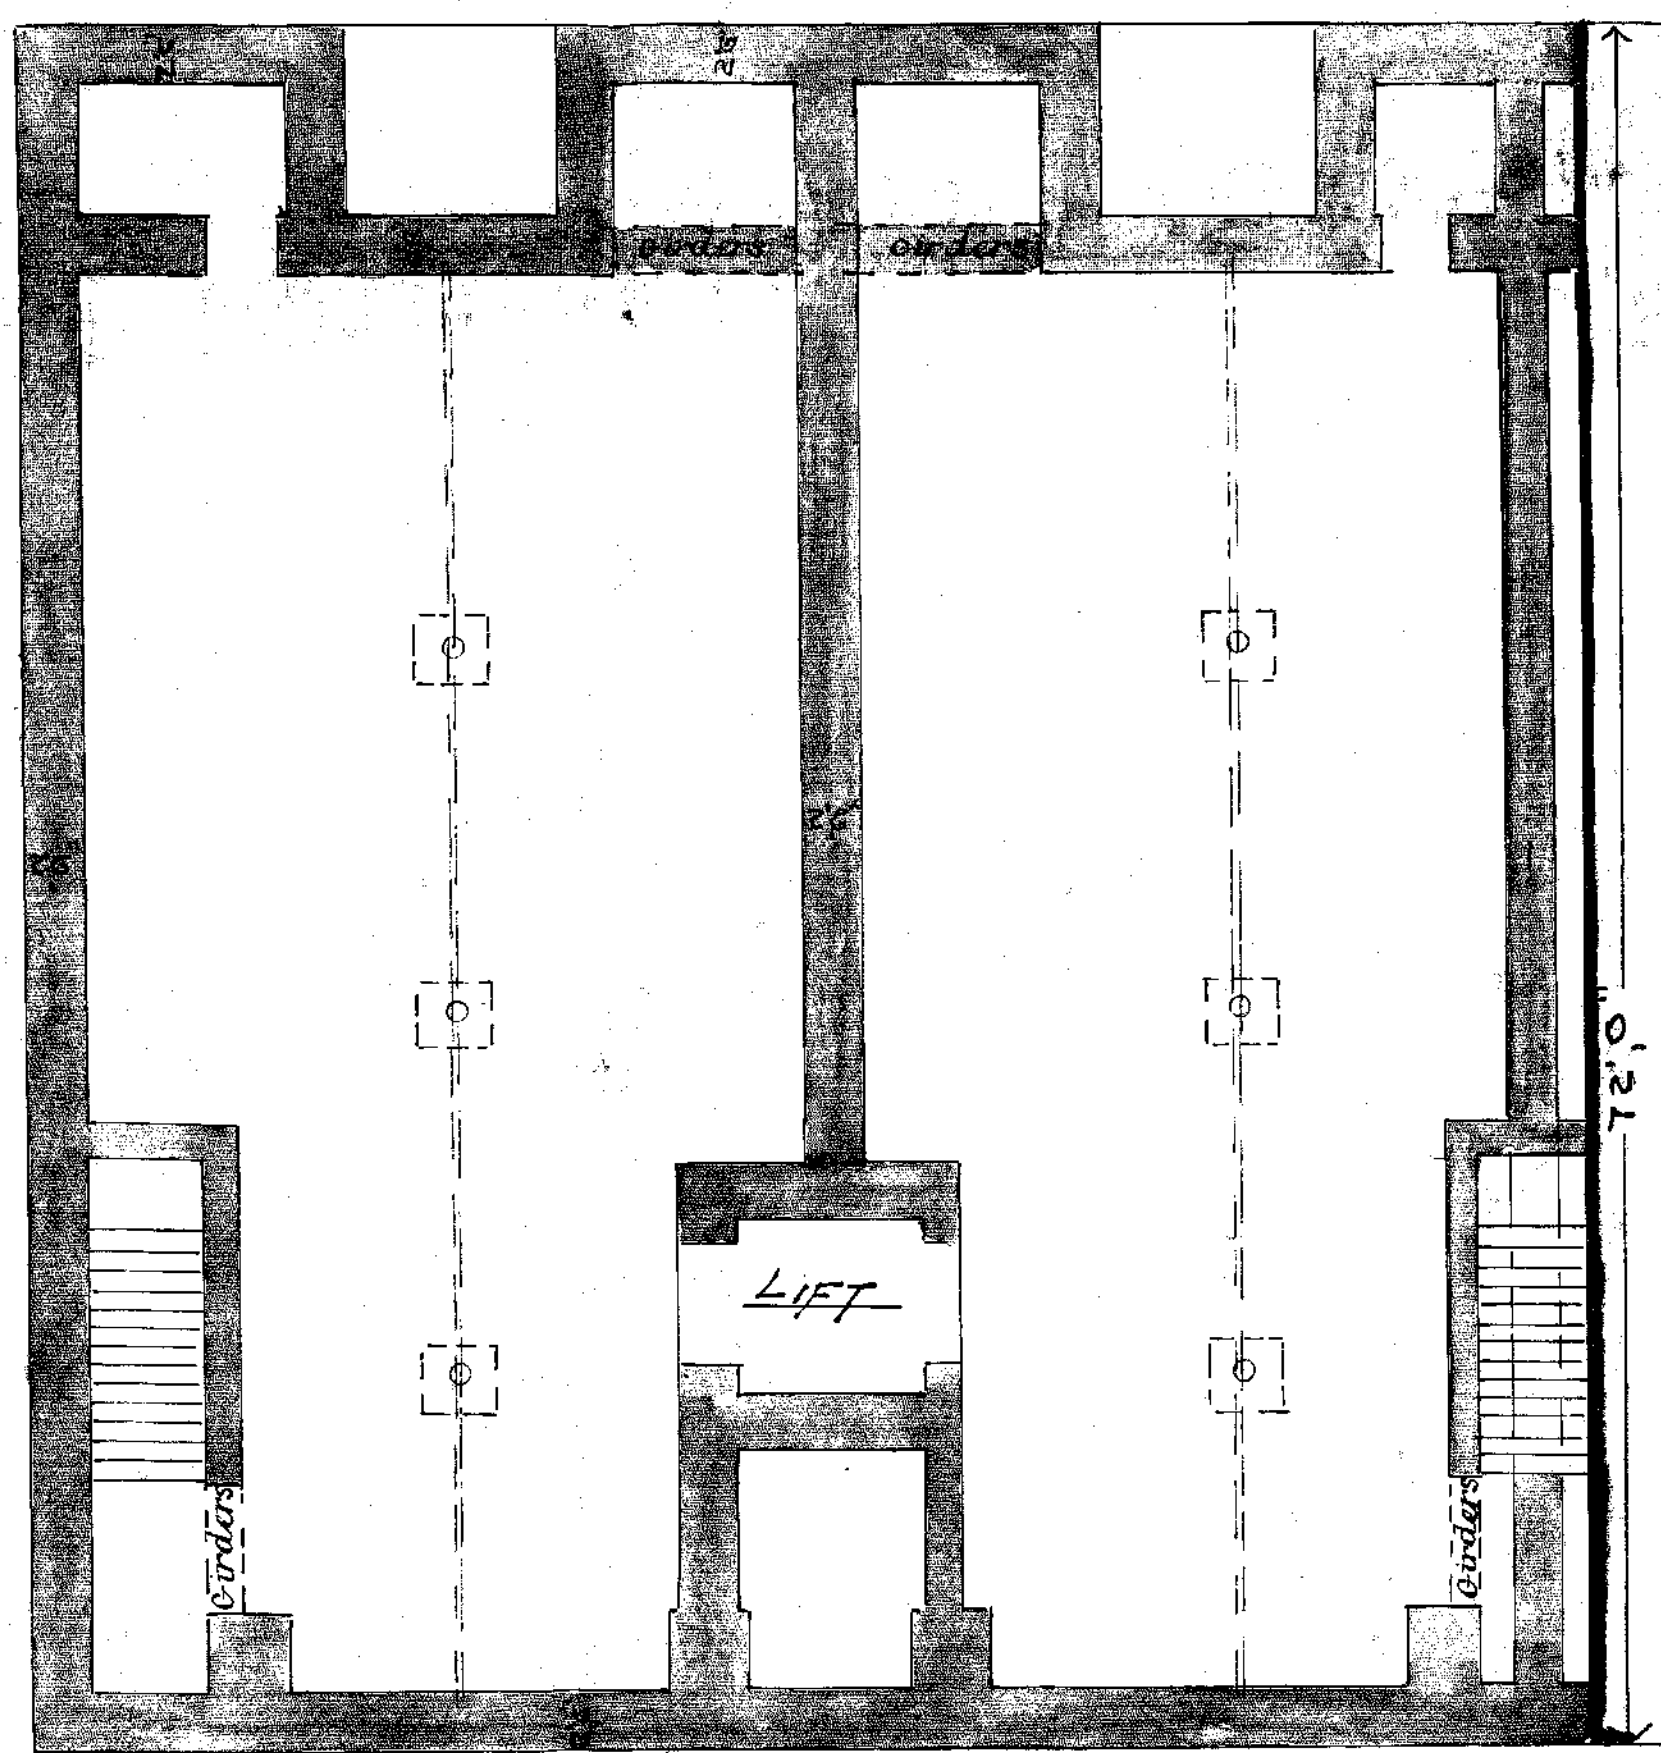


— BASEMENT PLAN —

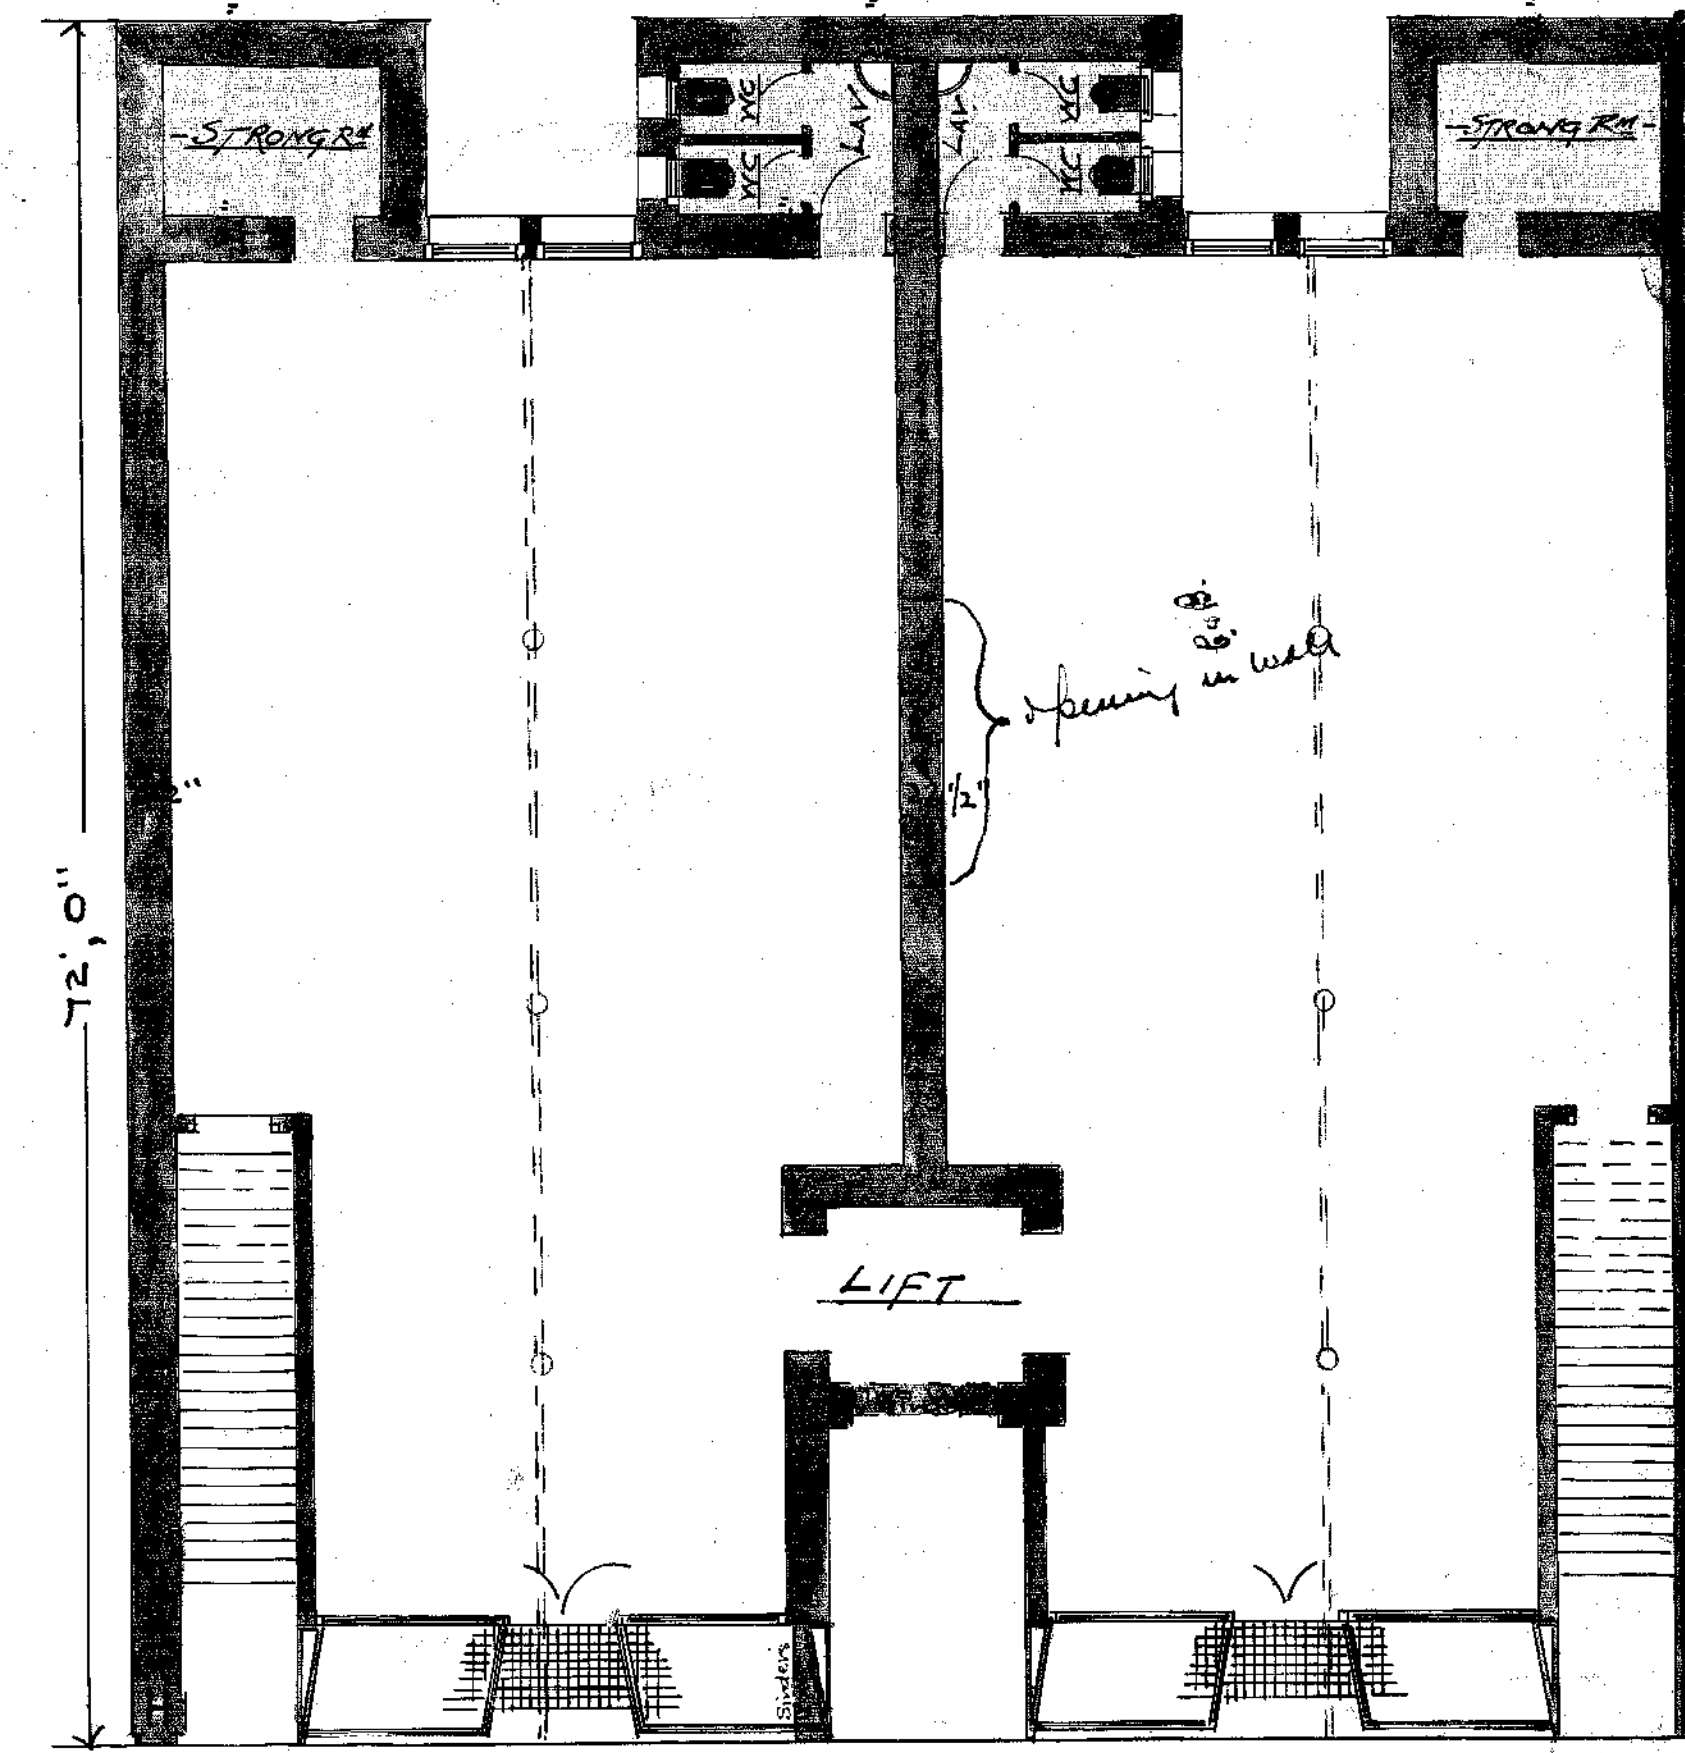

— GROUND FLOOR PLAN —

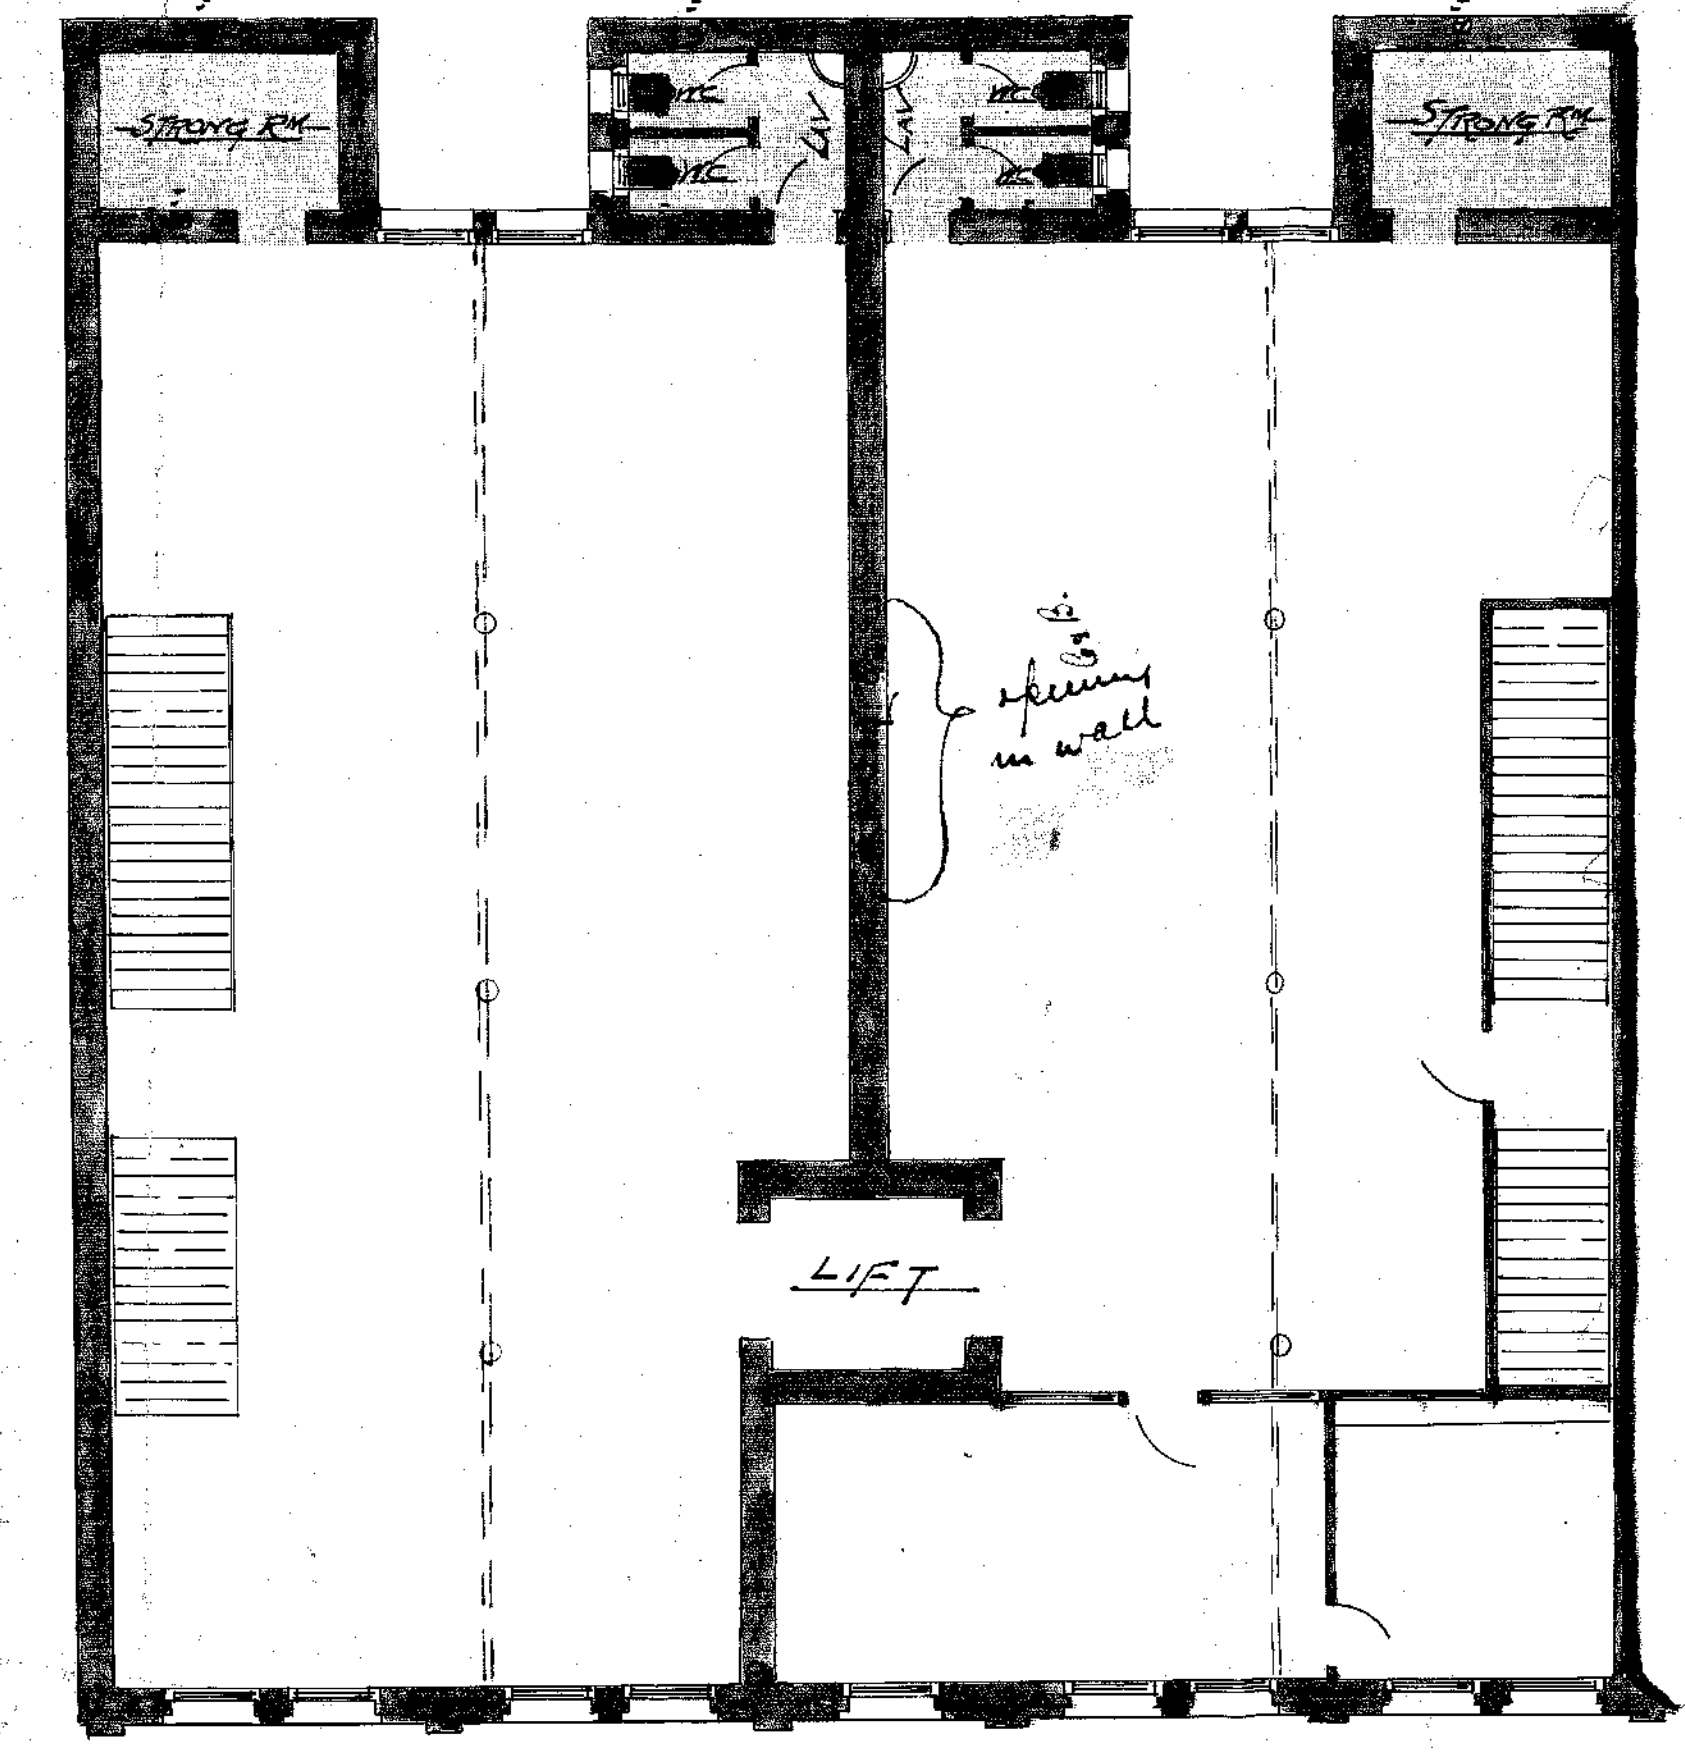

— FIRST FLOOR PLAN —

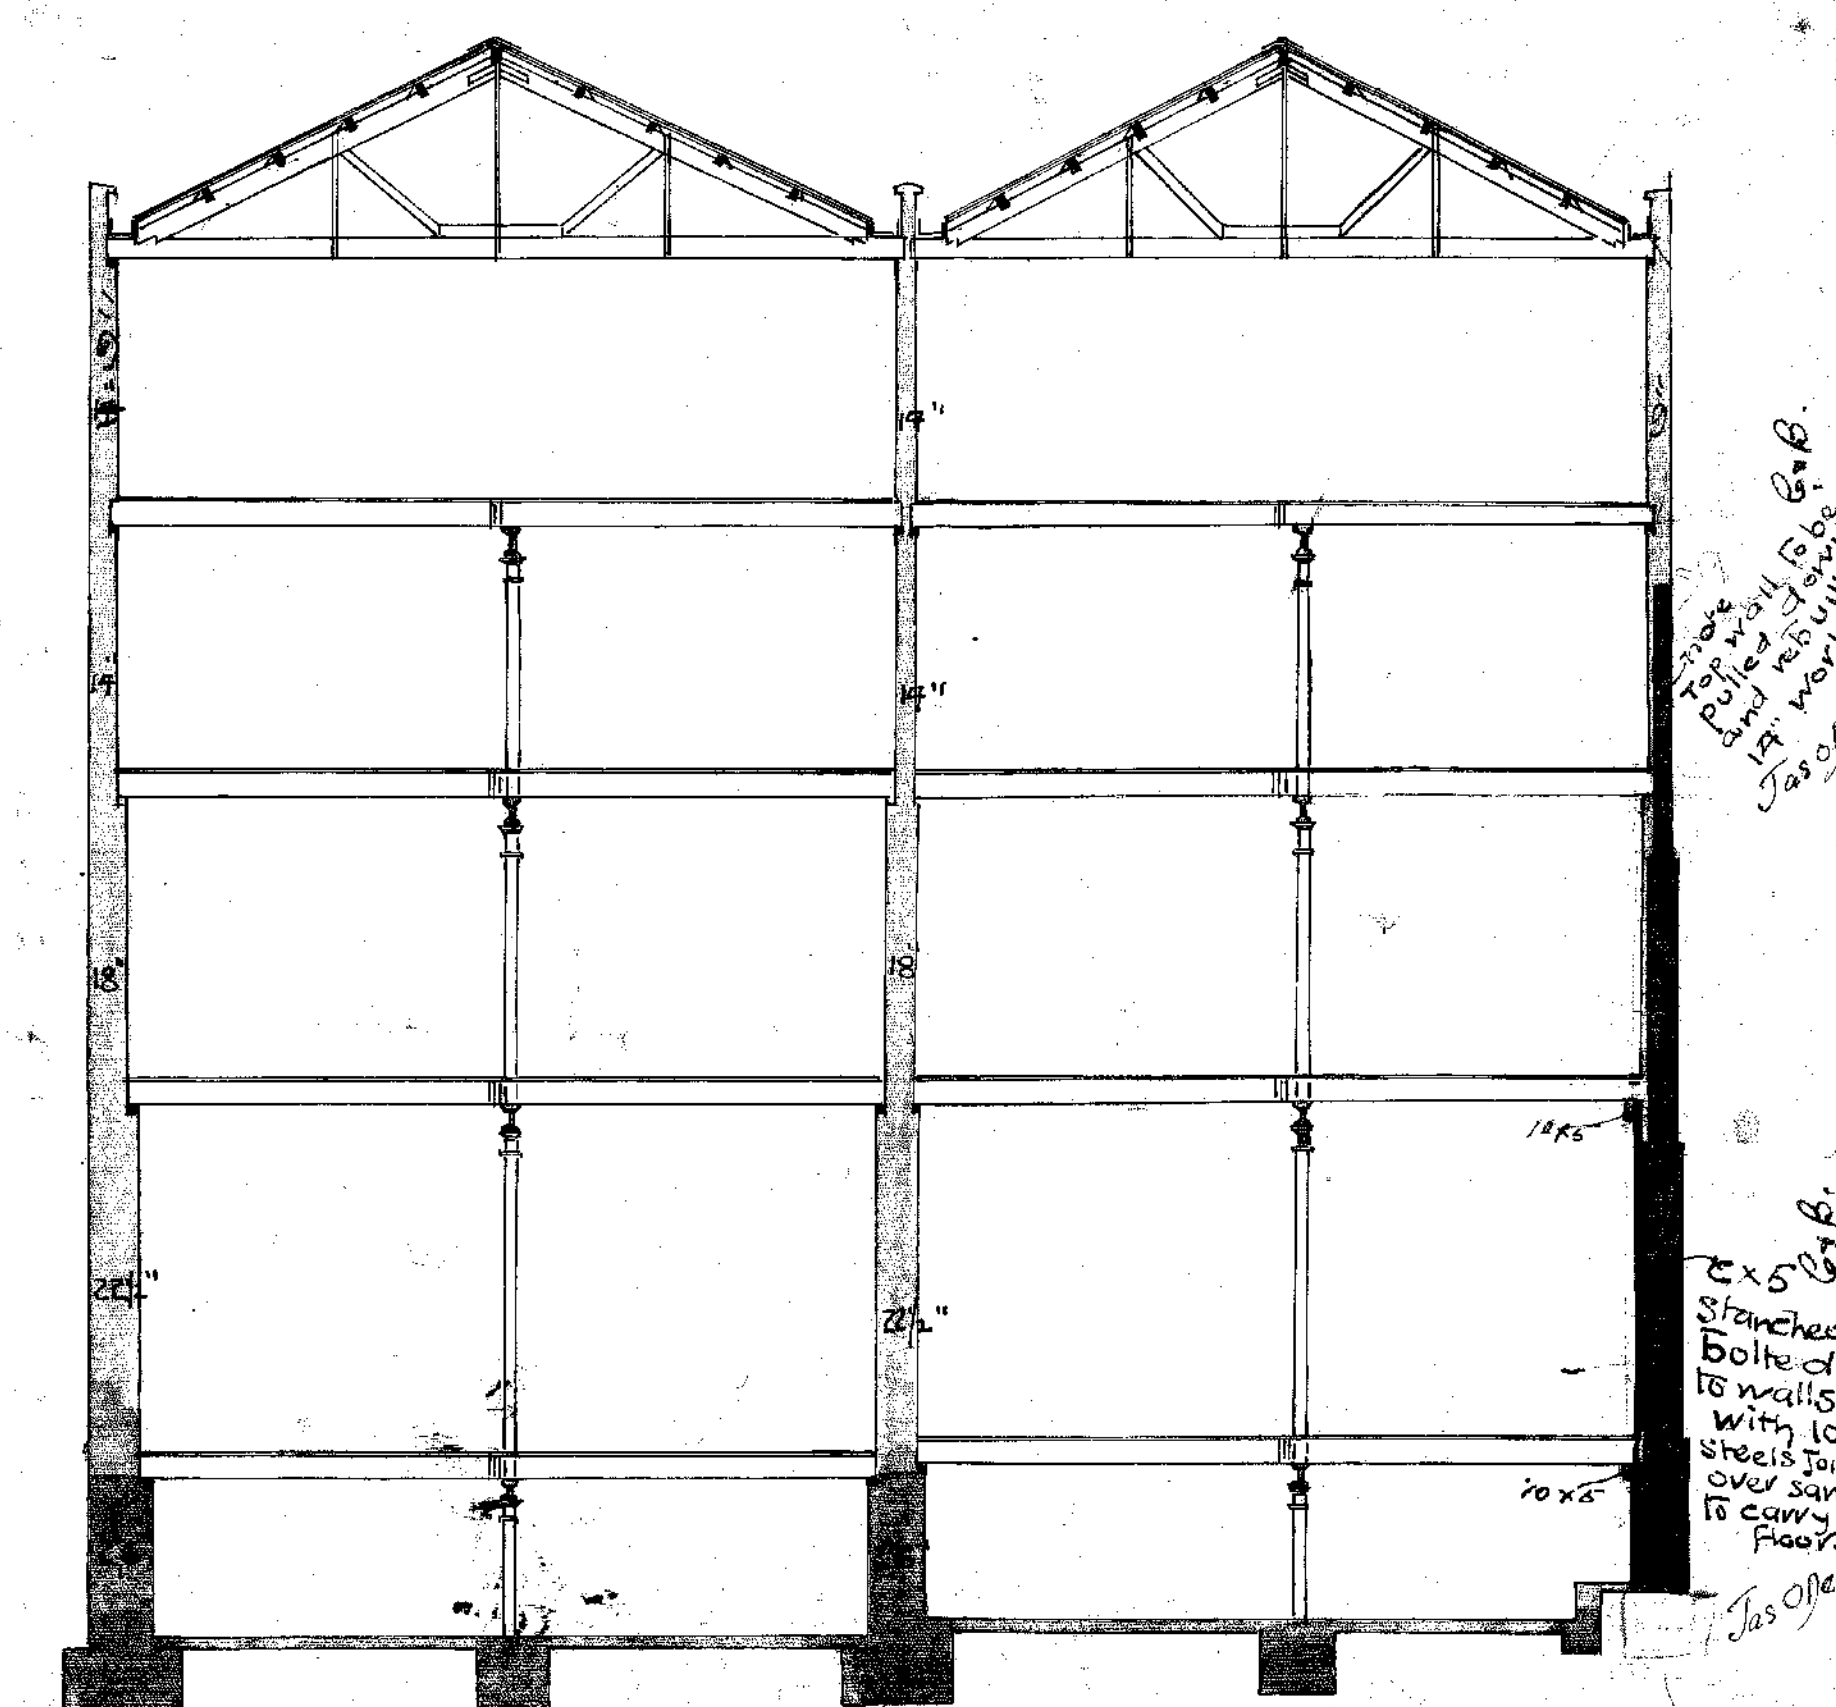

— CROSS SECTION —

*2 x 6
2 x 8
2 x 10
2 x 100*