


BUILDING - CUBA STREET EXTN:


MARTIN KENNEDY Esq.

SCALE 8 FEET TO 1 INCH

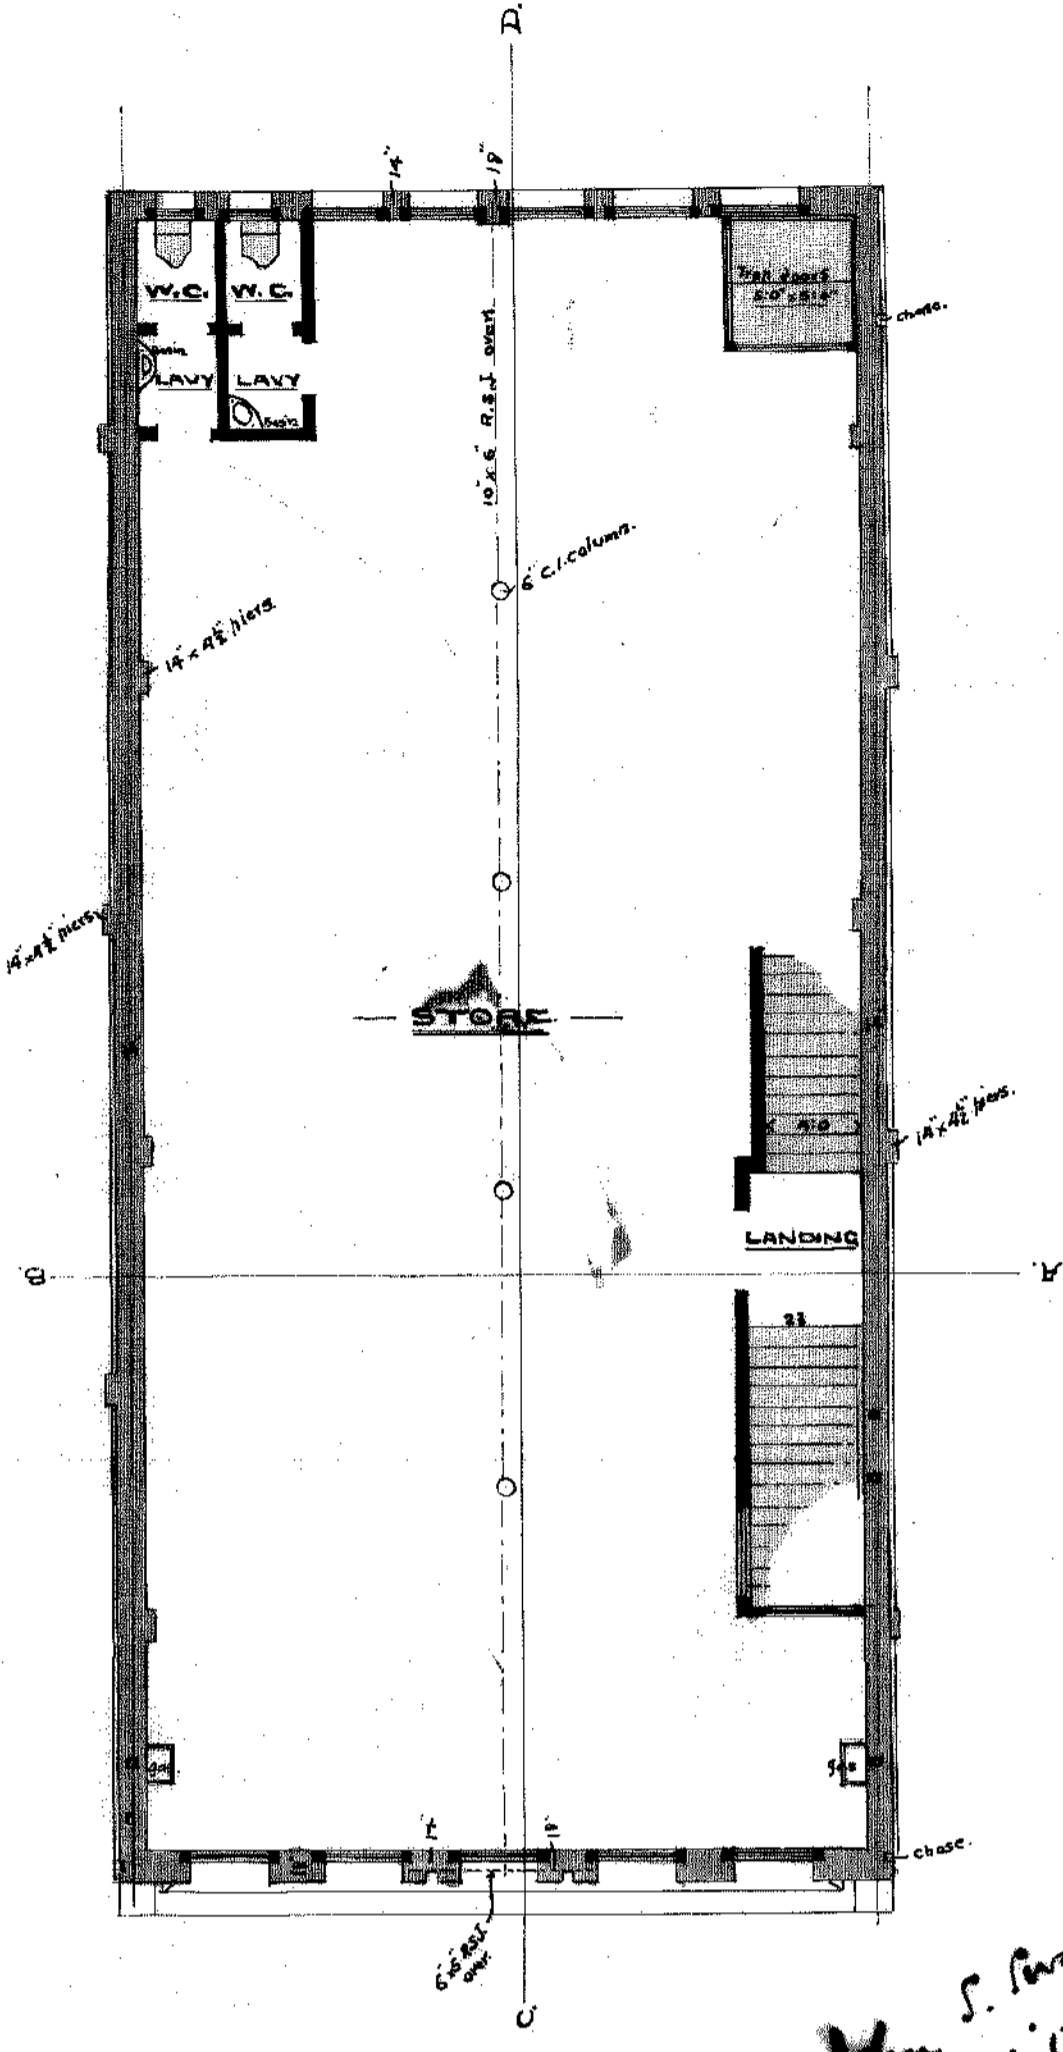

FIRST FLOOR PLAN

*John S. Moran
Architect
Washington
June 1909*

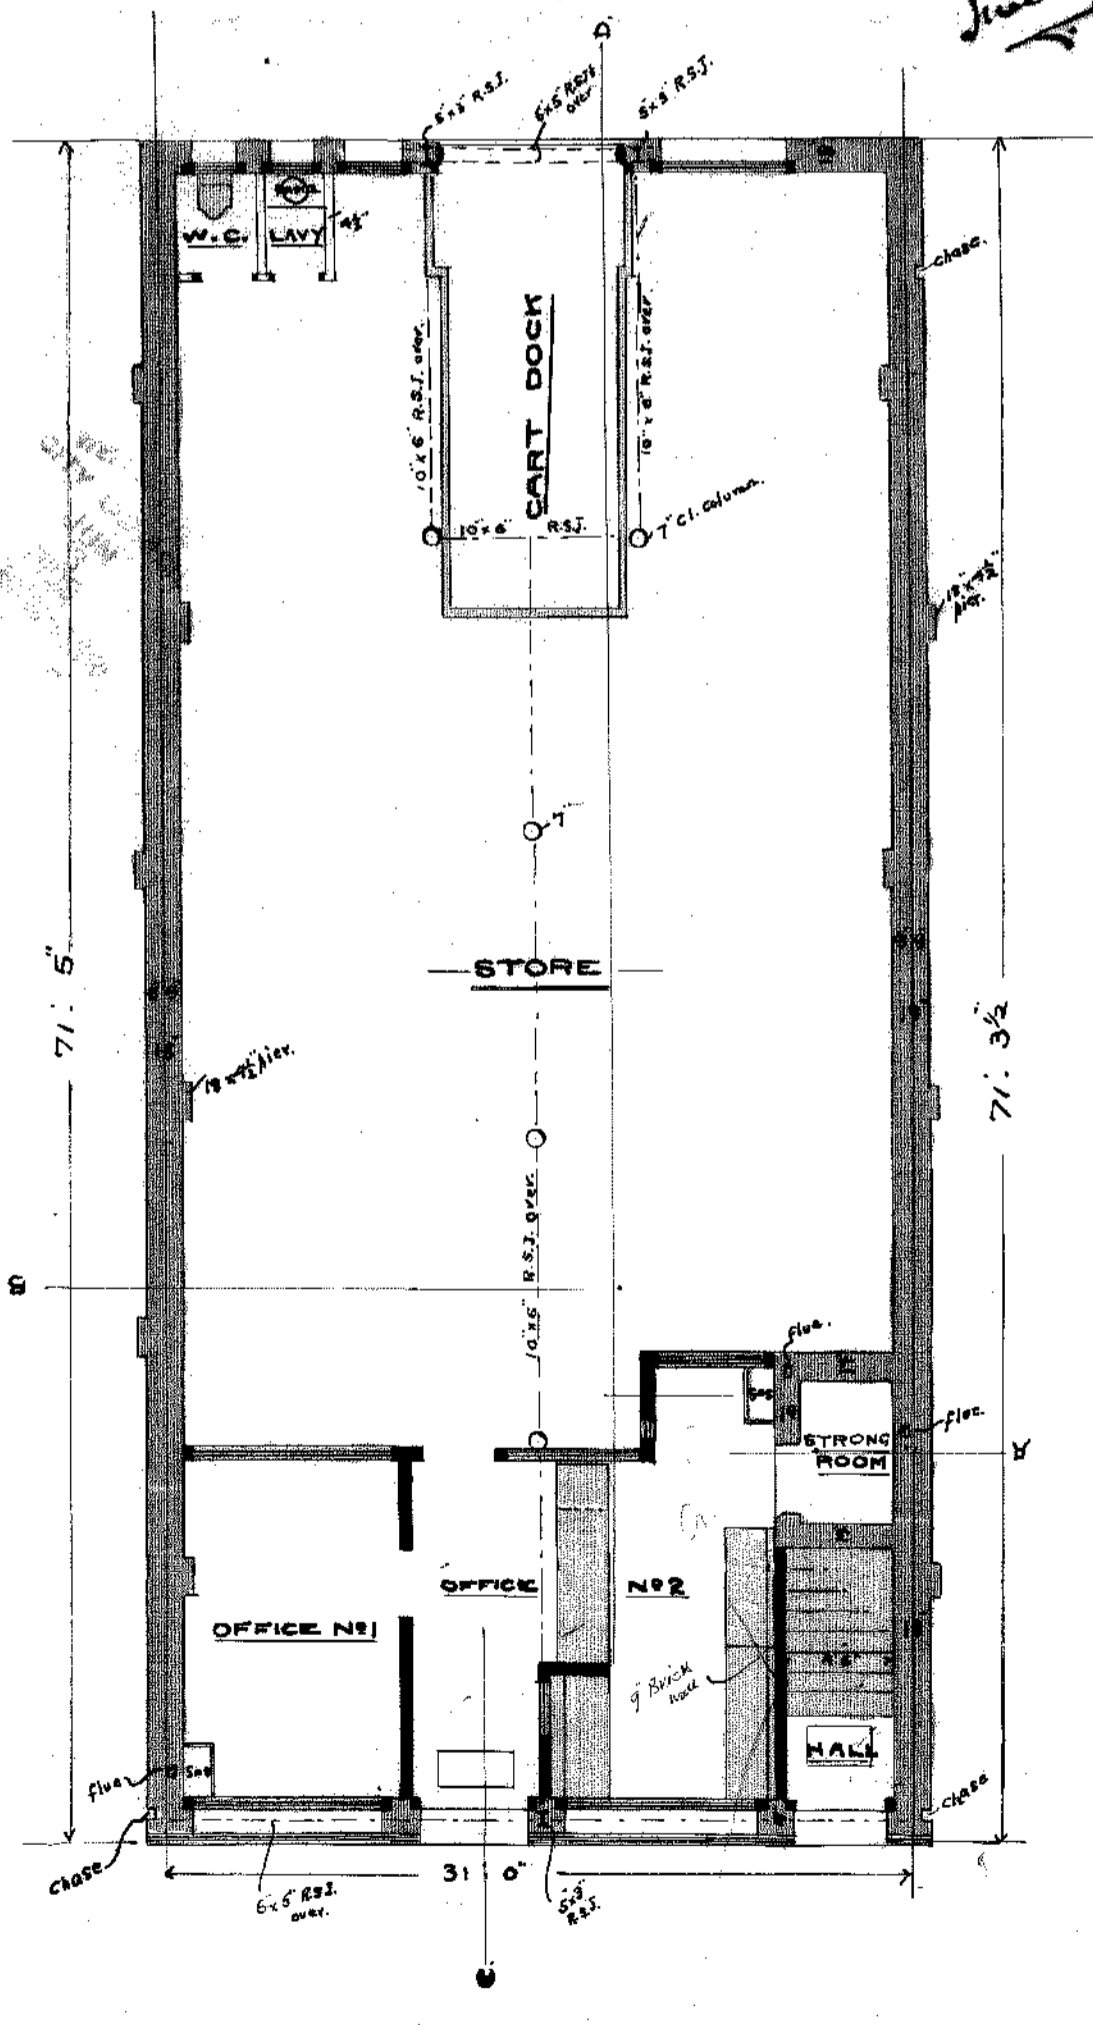

GROUND FLOOR PLAN

107-0122 (P. 2000)


BUILDING - CUBA STREET EXTN:

MARTIN KENNEDY ESQ.

SCALE 8 FEET TO 1 INCH



*John S. Jones
Architect
Washington
June 27/08.*

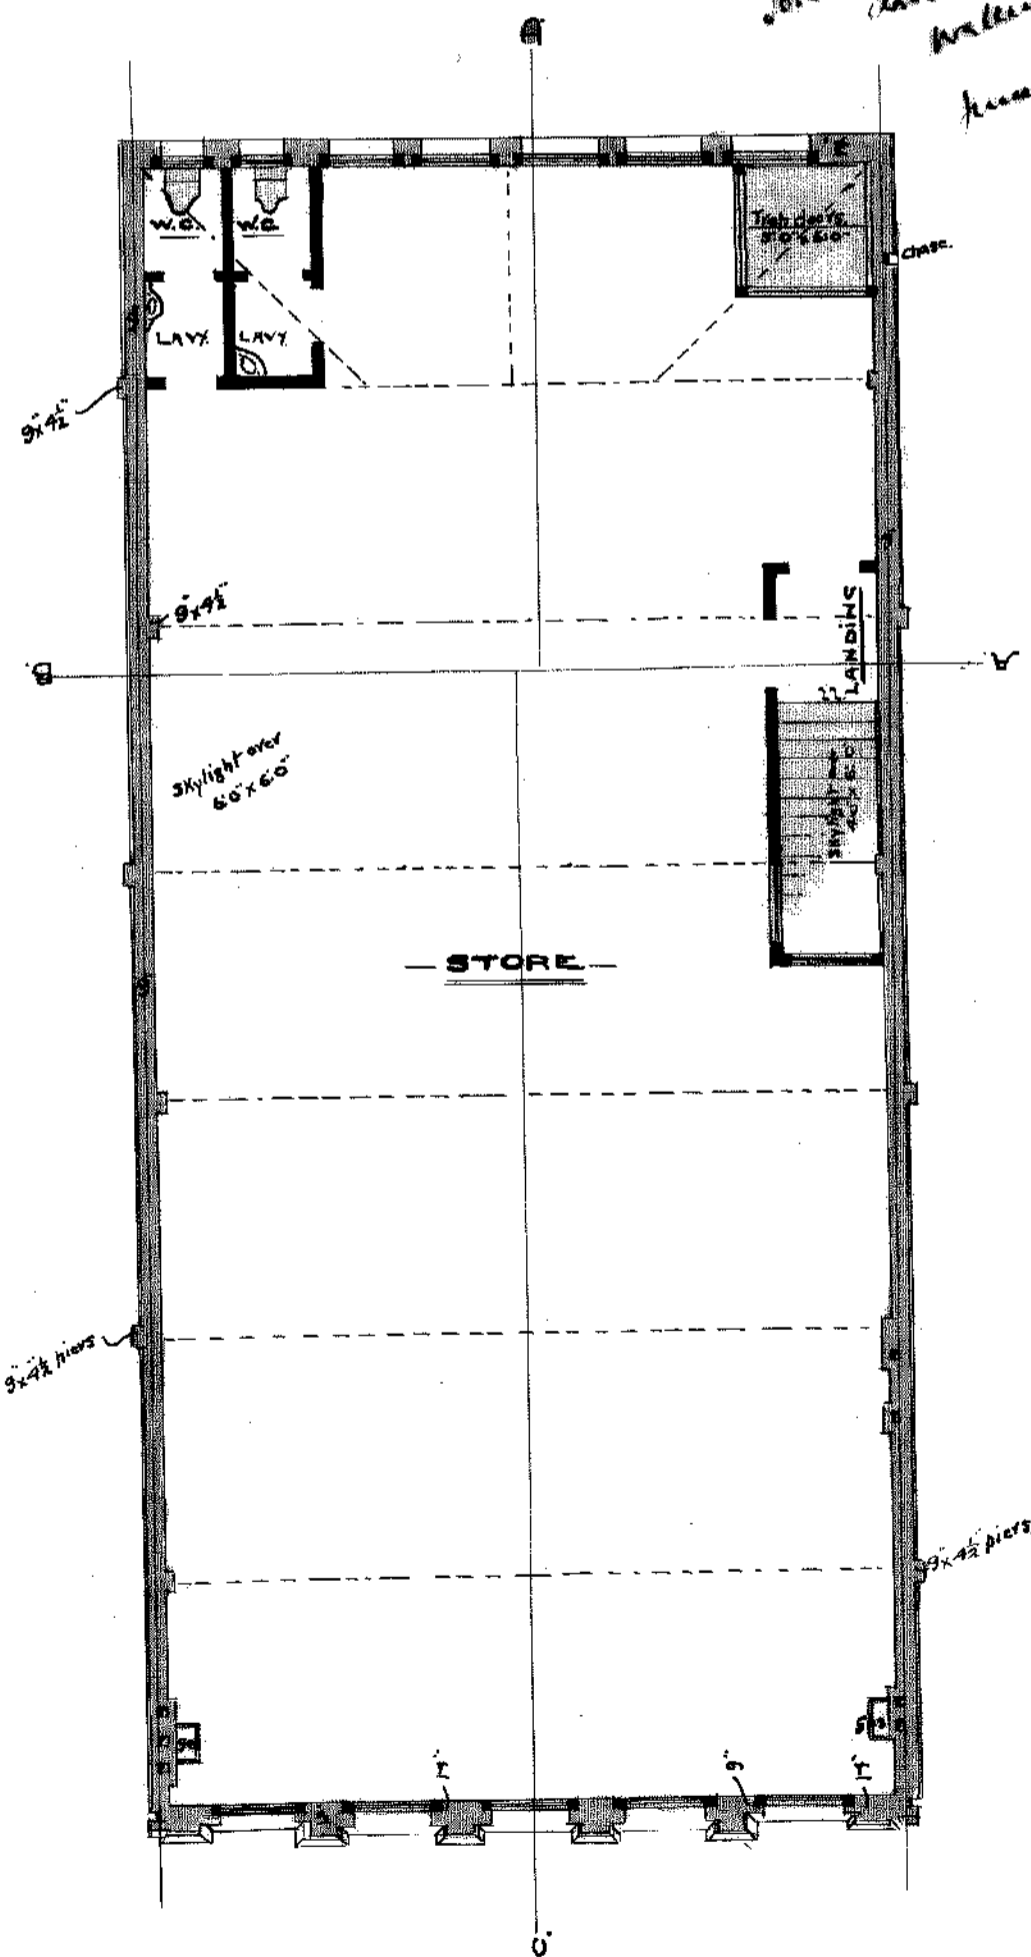


SECOND FLOOR PLAN

1/28 1000 1/2 1000


BUILDING - CUBA STREET EXTN.

MARTIN KENNEDY ESQ


SCALE 8 FEET TO 1 INCH

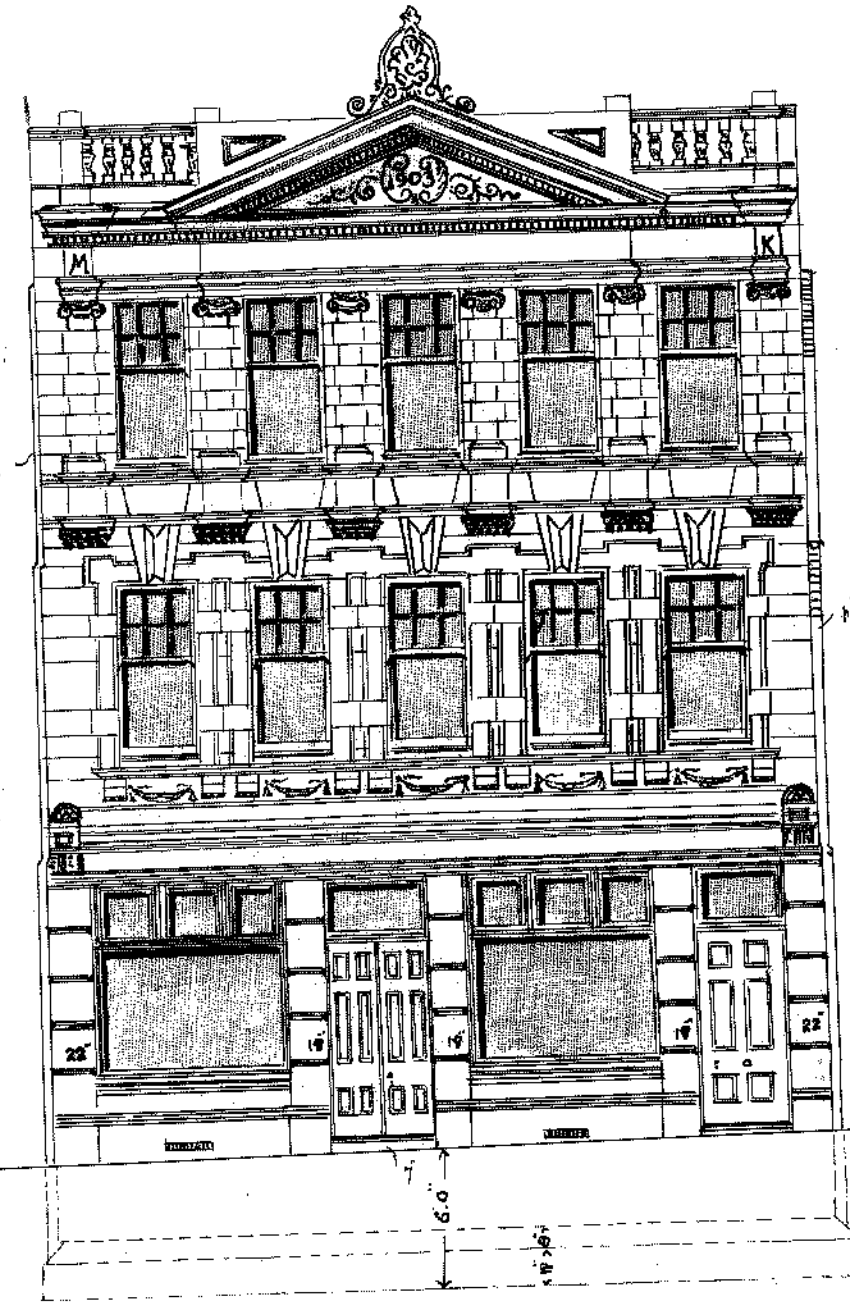

ELEVATION TO STREET

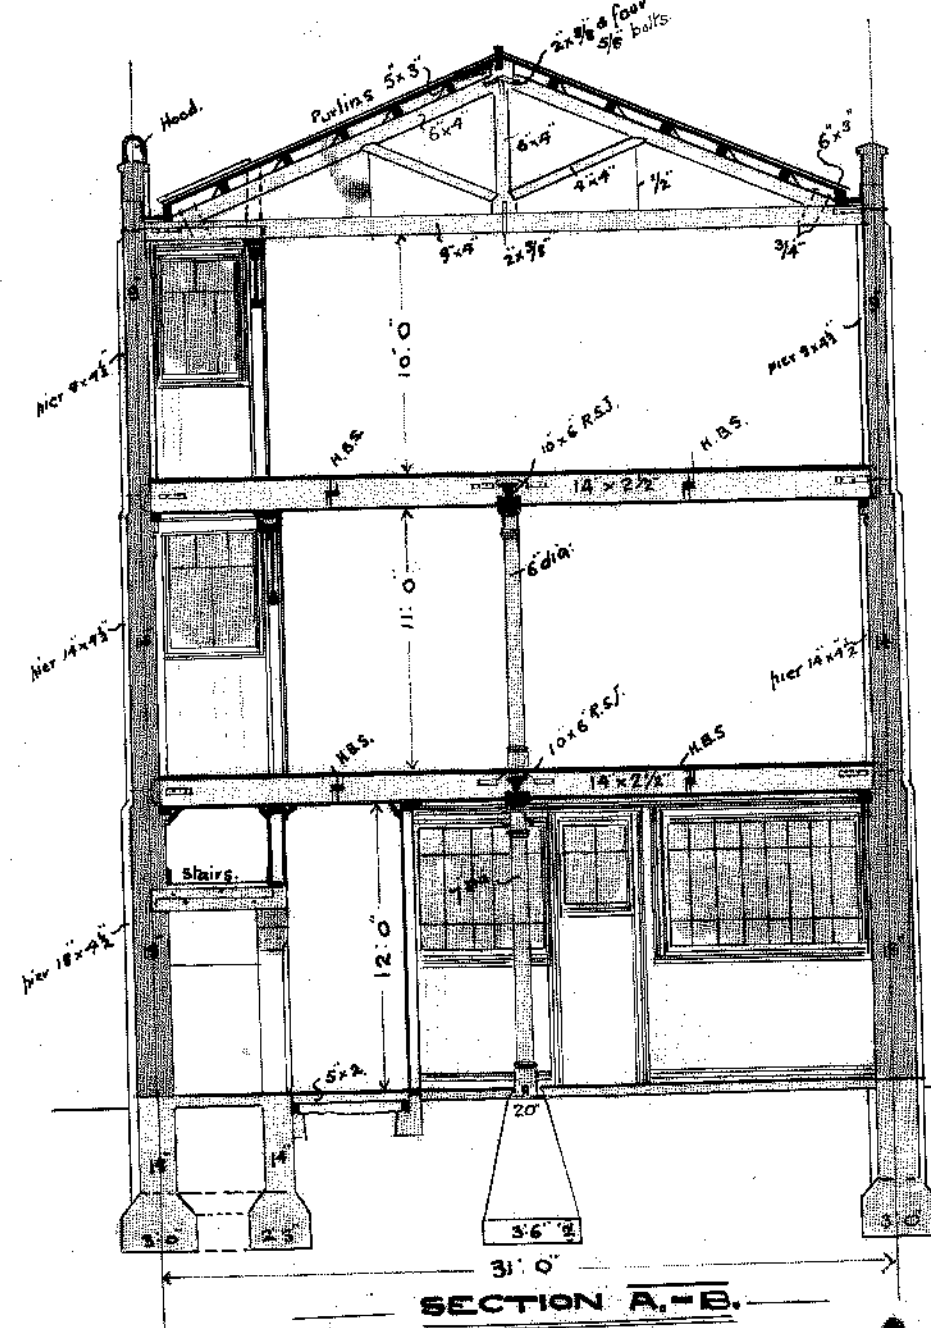

SECTION A.-B.

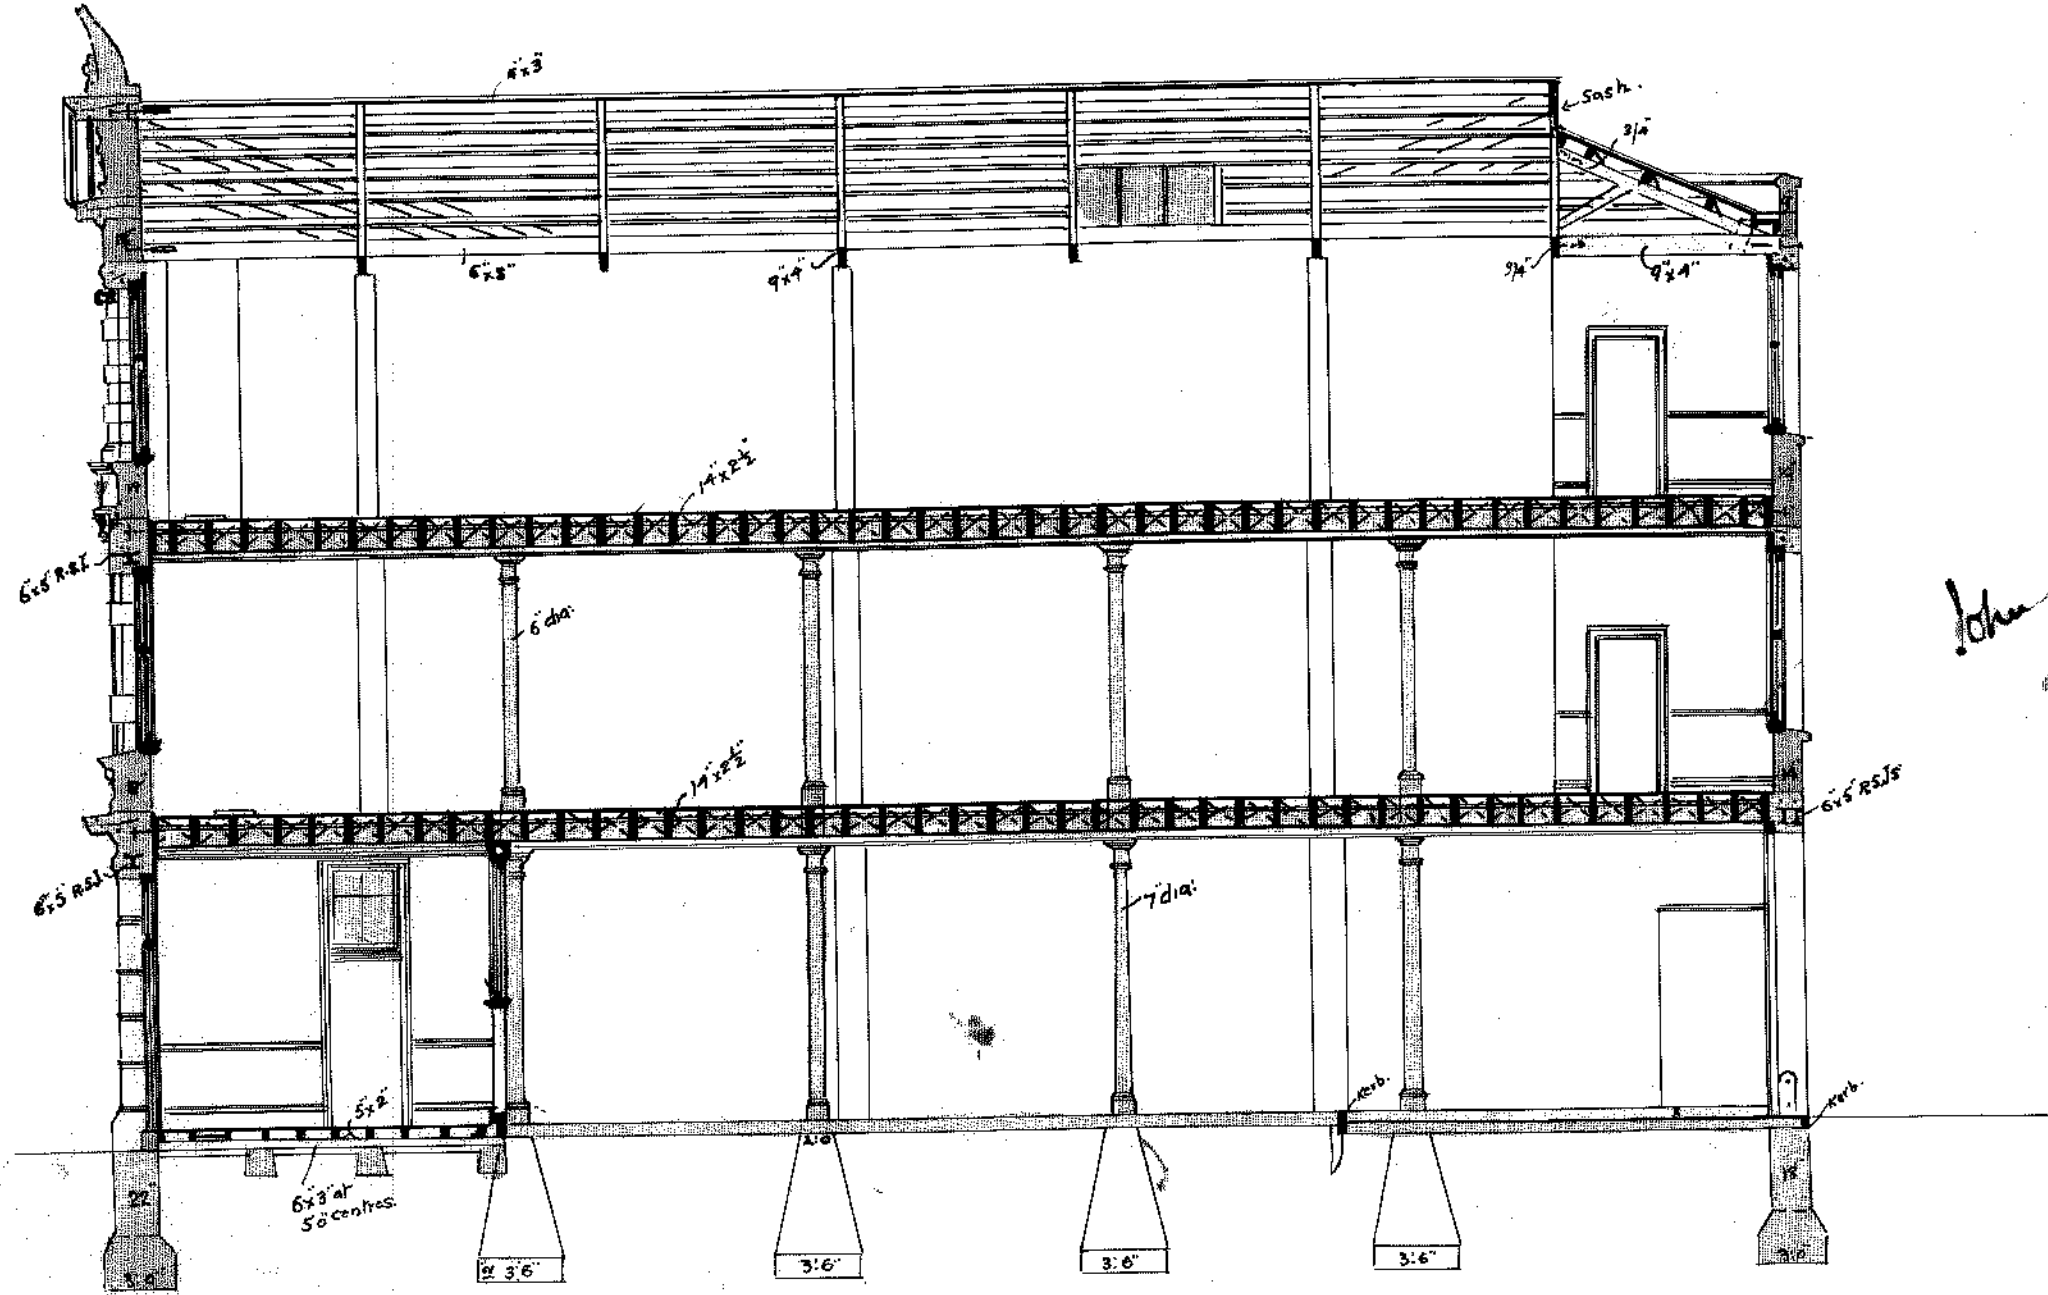

SECTION C.-D.

*John S. Town
Architect
Washington D.C.*

*Permit may be
issued
Nov 7. 03
9.7.03*