


PLAN ABOVE PARAPET.

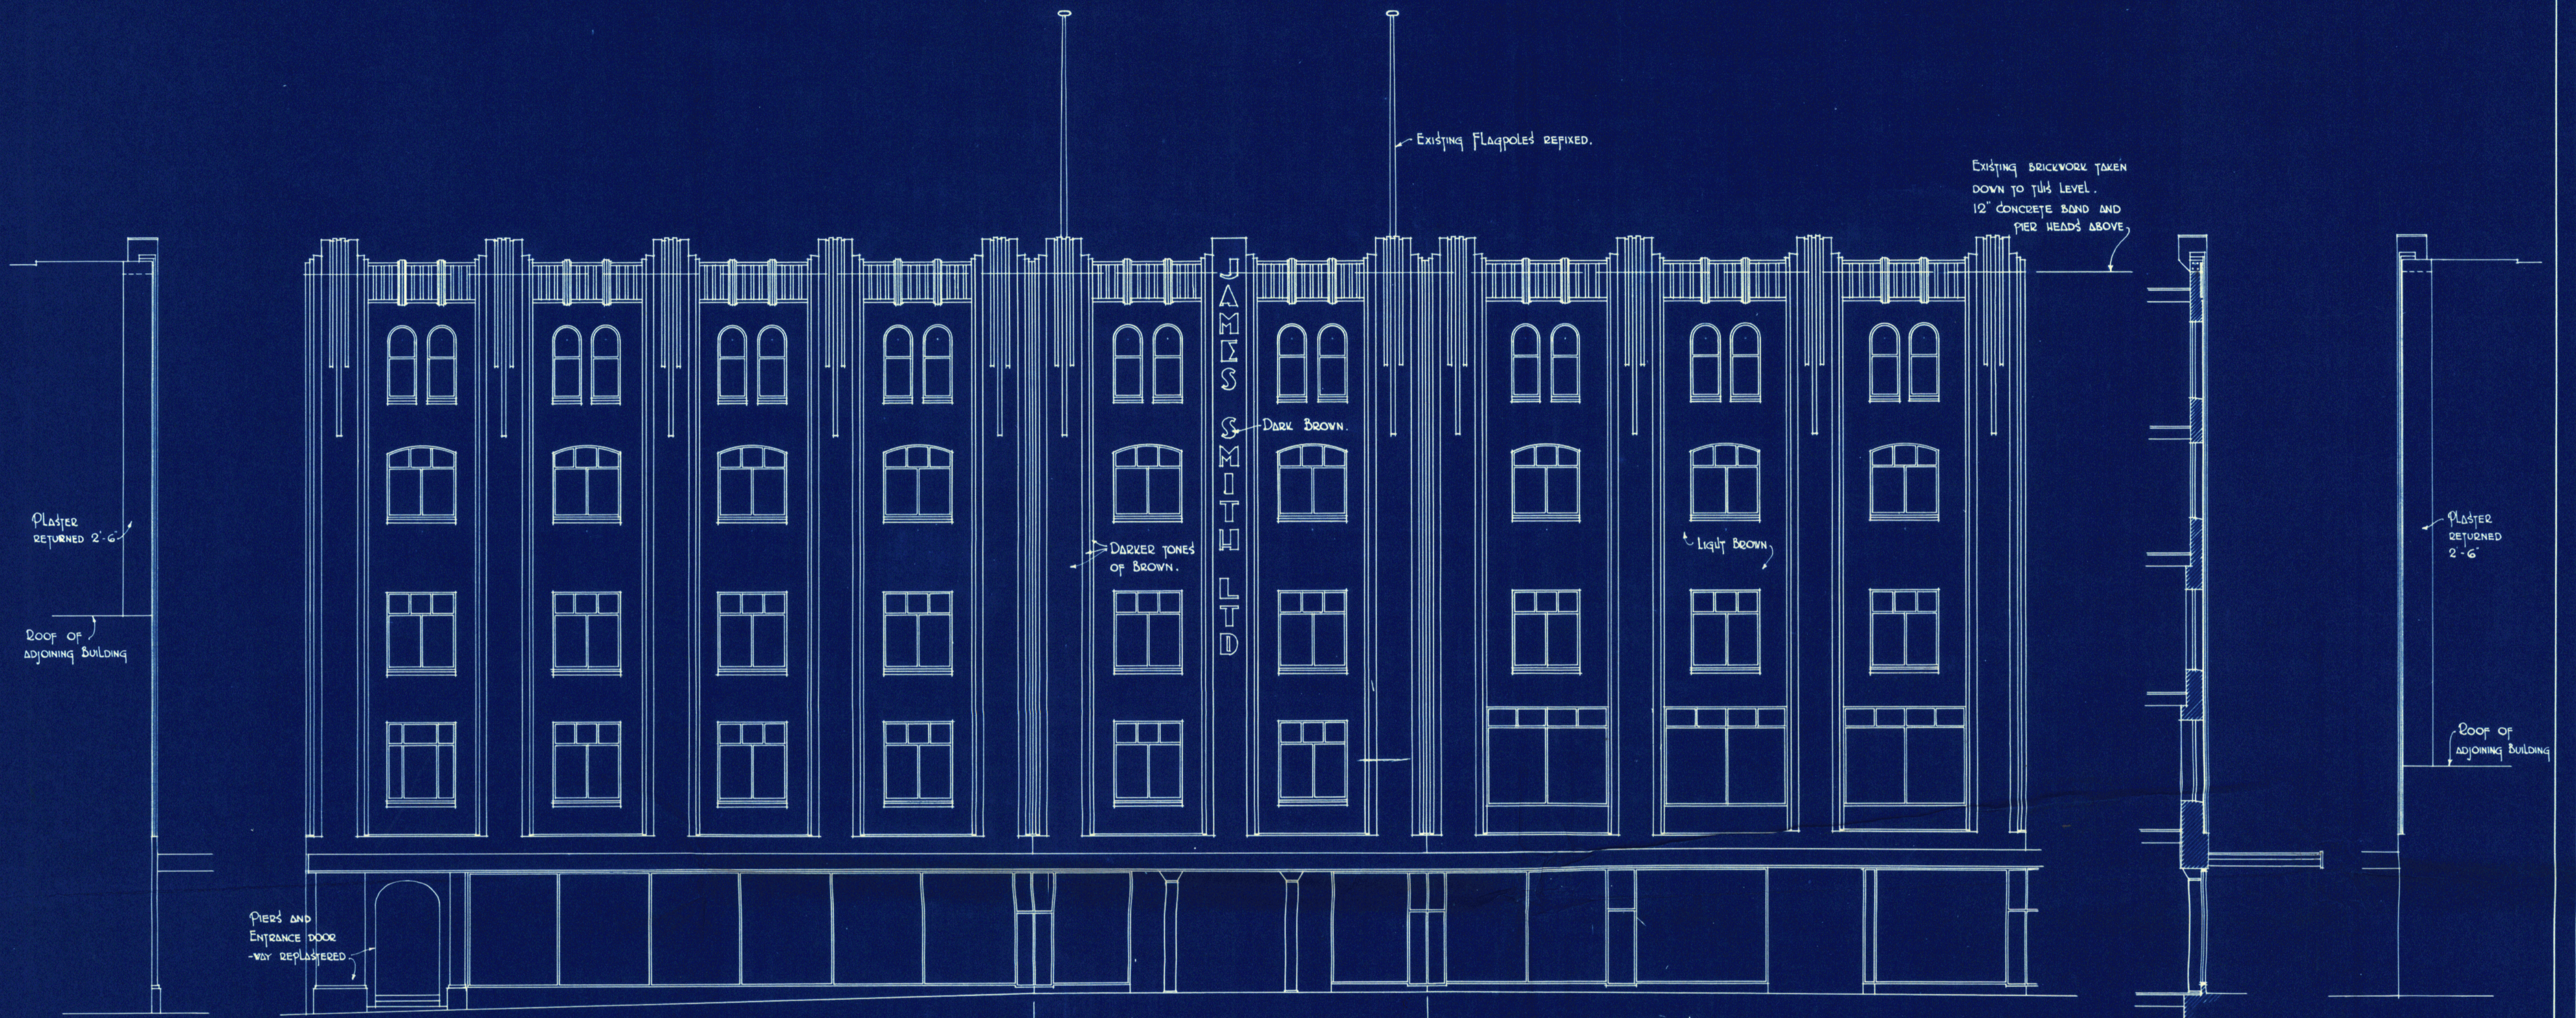

CUBA STREET ELEVATION.


CORNER ELEVATION.

MANNERS STREET ELEVATION.

VERTICAL SECTION.

ELEVATION OF RETURN WALL IN MANNERS STREET.

DEVELOPED ELEVATIONS.

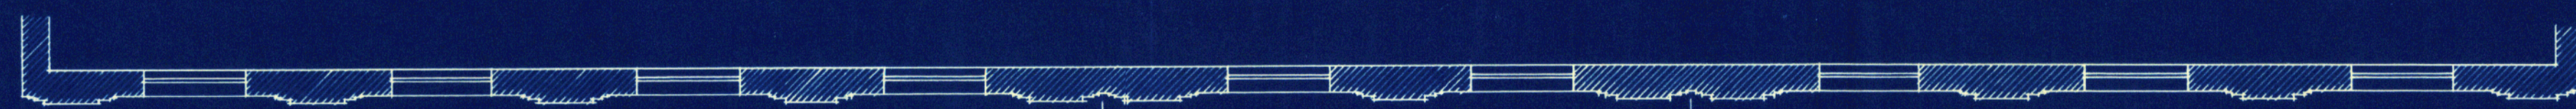

CUBA STREET.

CORNER.

MANNERS STREET.

PLAN AT SECOND FLOOR.

J. M. DAWSON & KING.
F. N. Z. I. A. A. R. I. S. A.
ARCHITECTS. WELLINGTON.

MESSRS JAMES SMITH LTD. REMODELLING ELEVATIONS OF PREMISES, CR. CUBA & MANNERS STS. WELLINGTON.

Drawing No. 417/1
Scale 1/8" = 1 FOOT.
MADE 19th Aug 1932 BY *K.H.F.*
TRACED *K.H.F.* CHECKED *W.E.*