
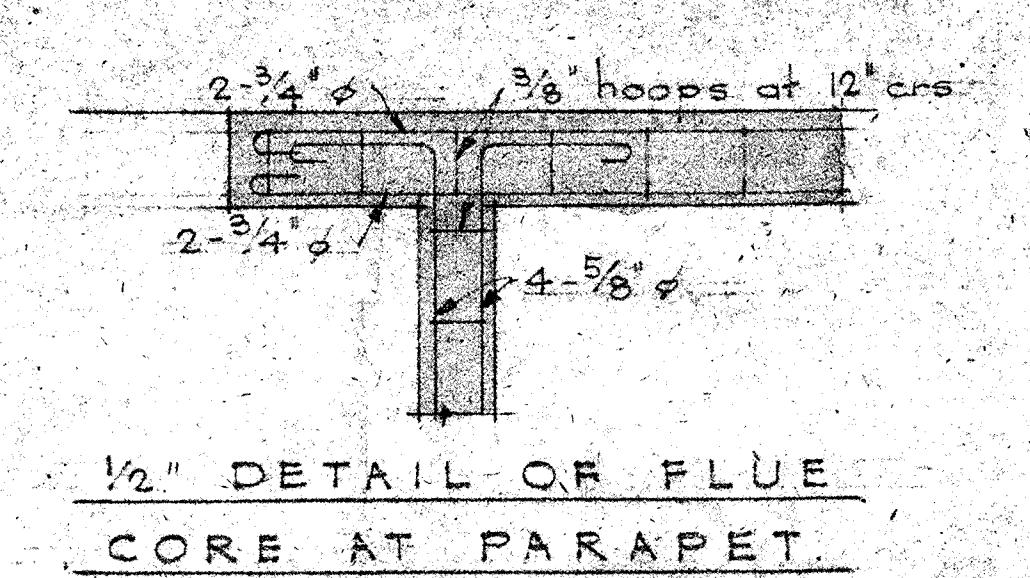
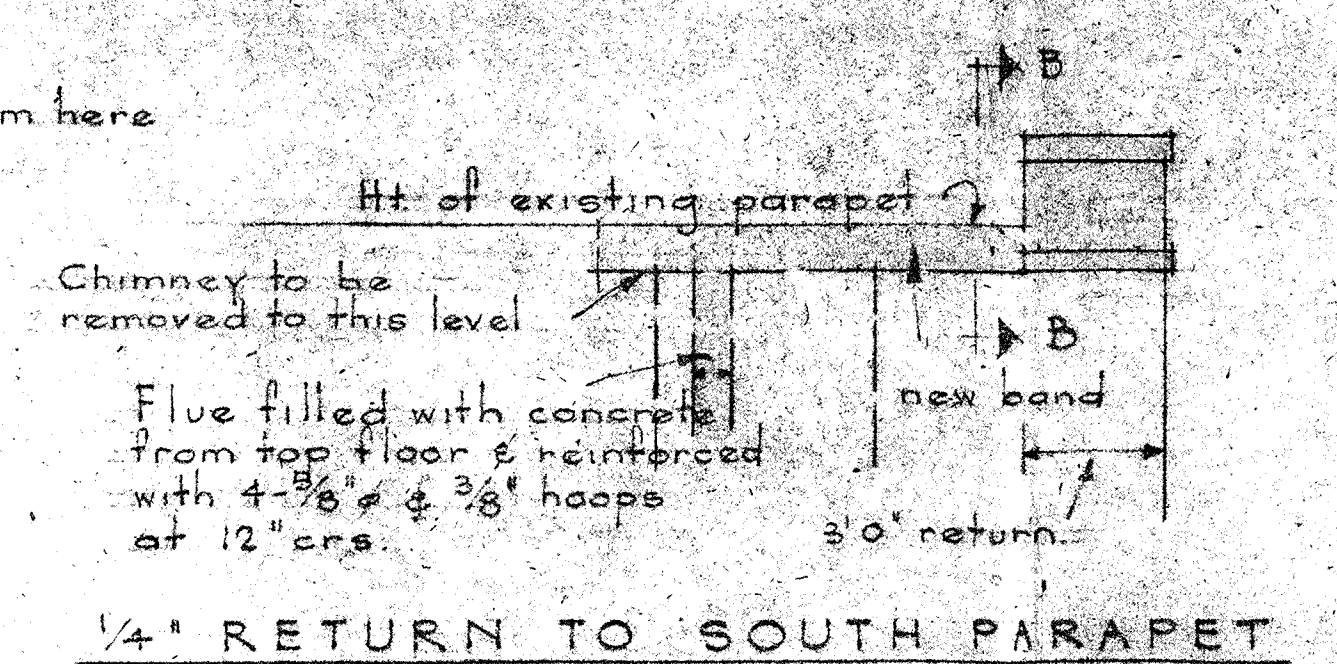
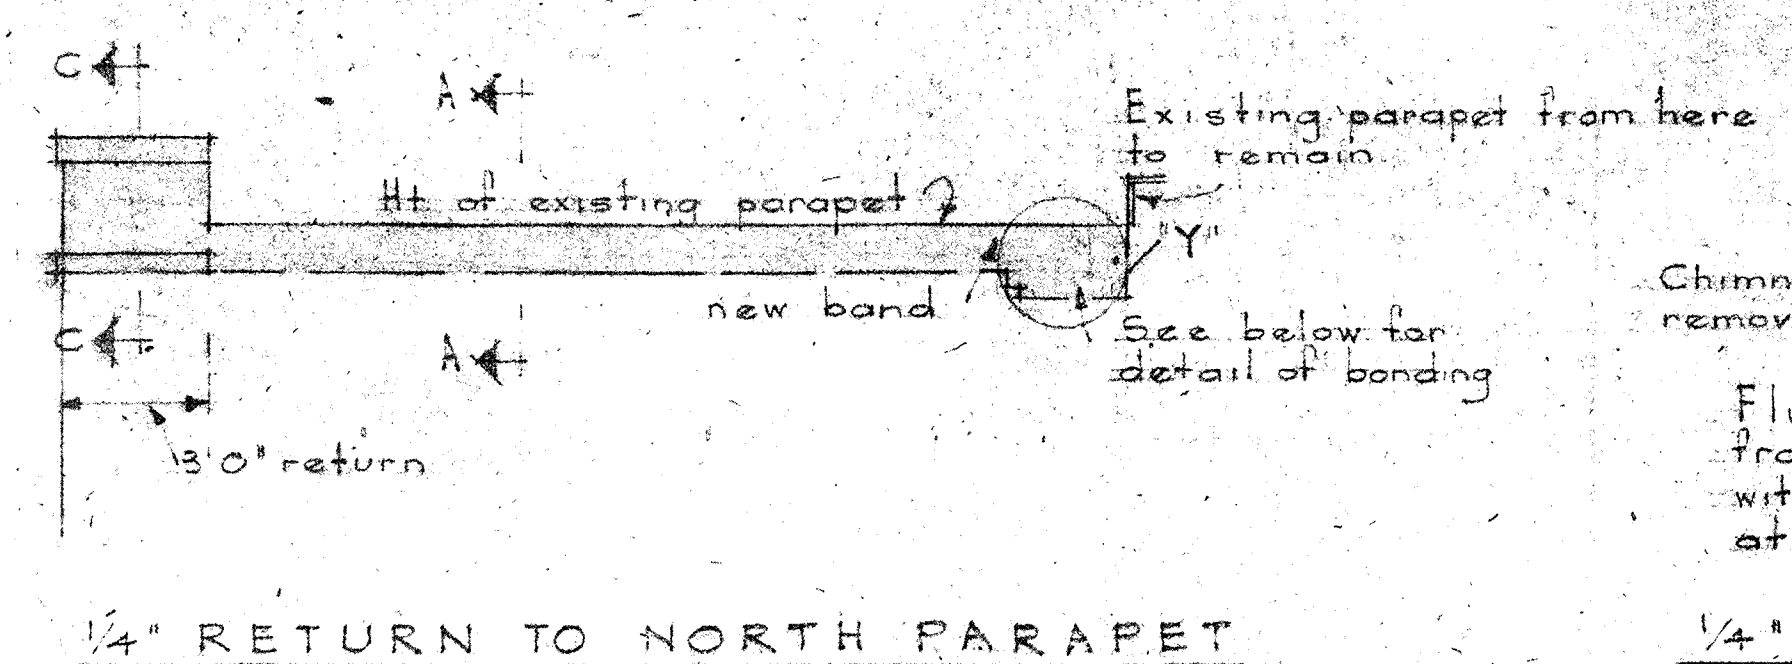
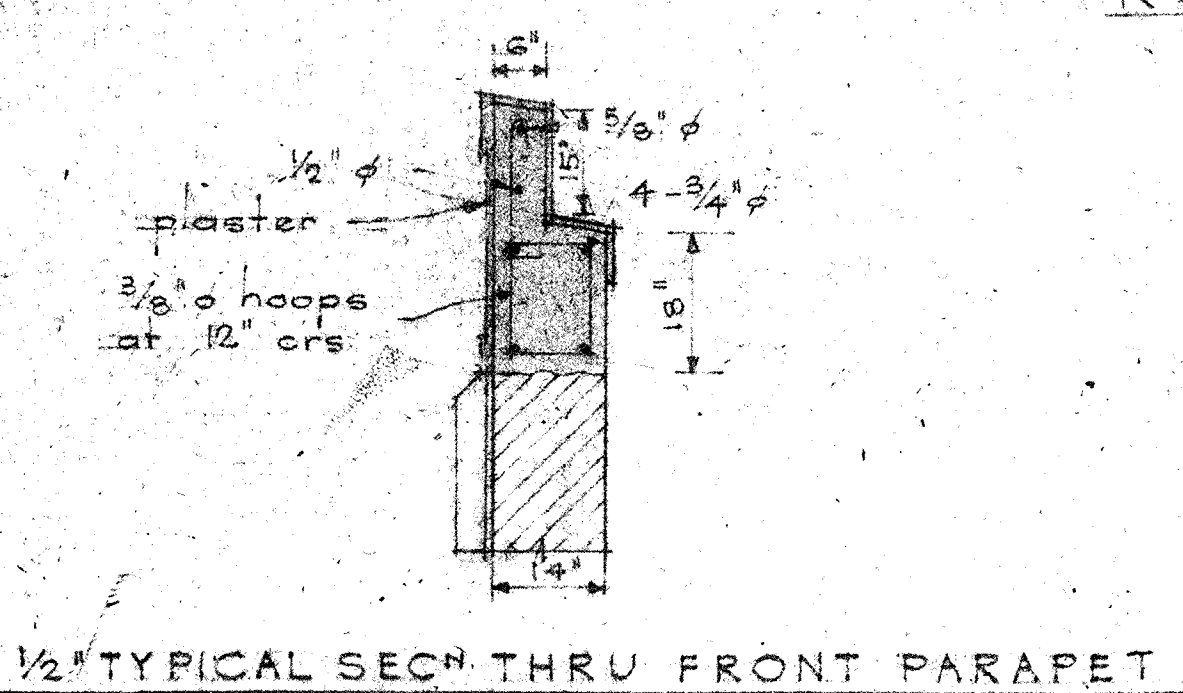
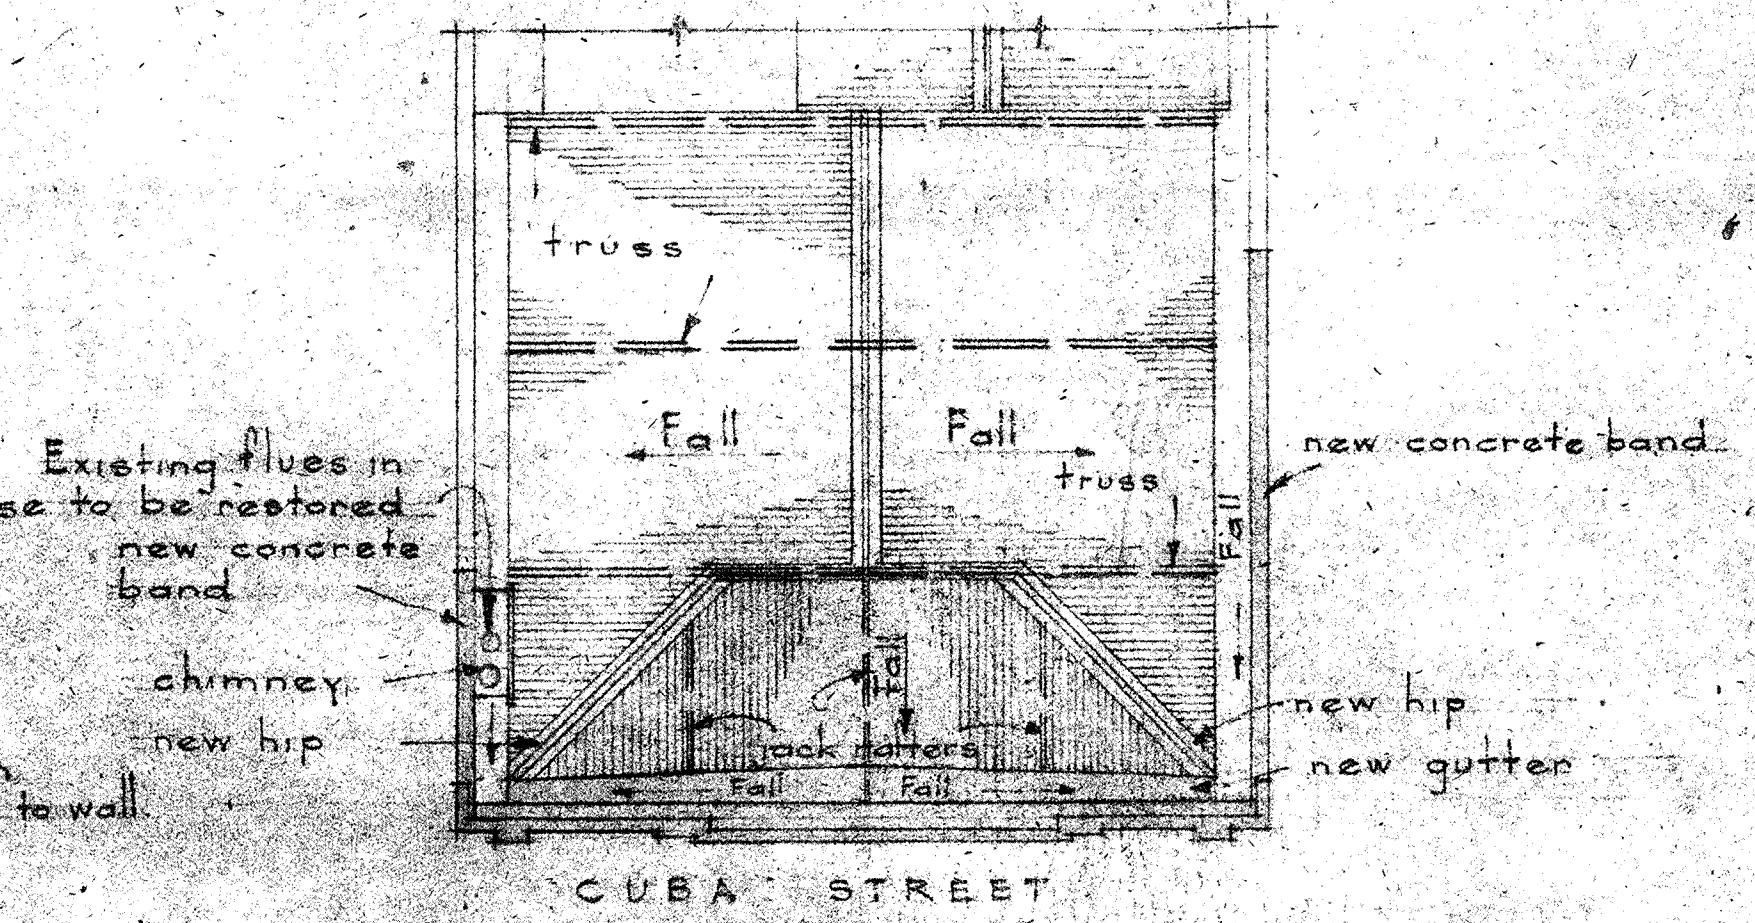
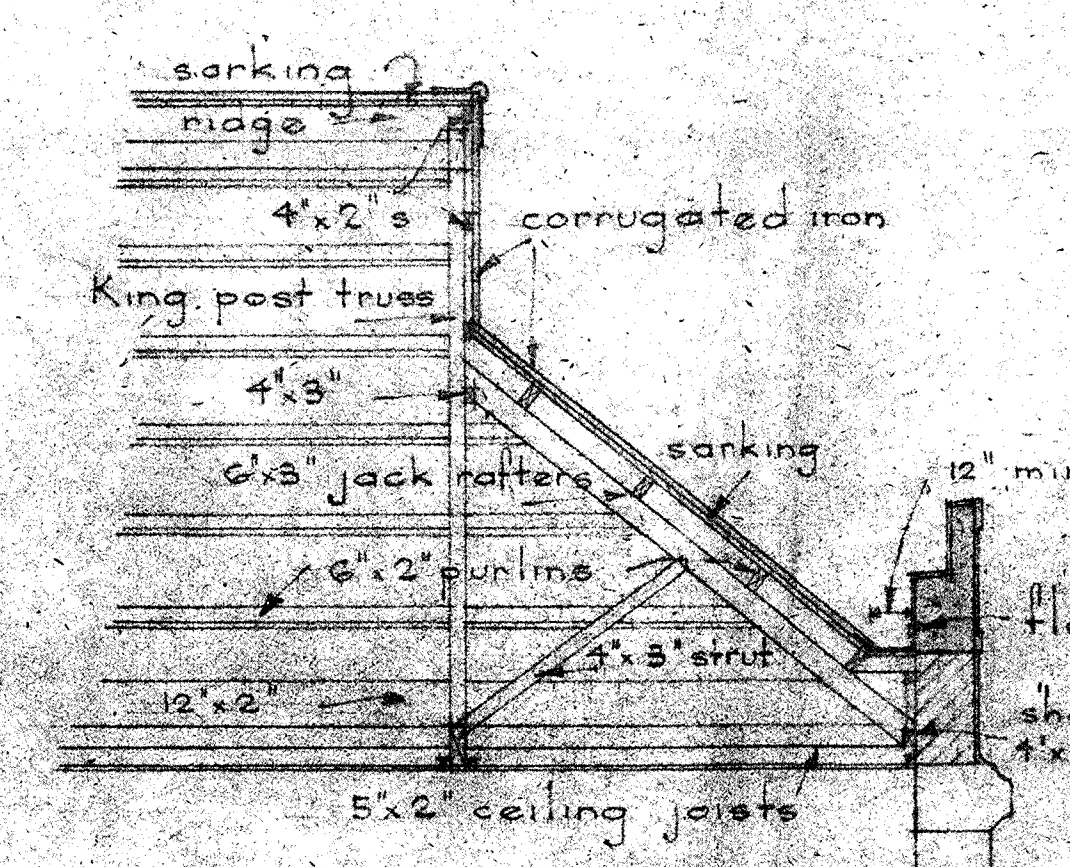
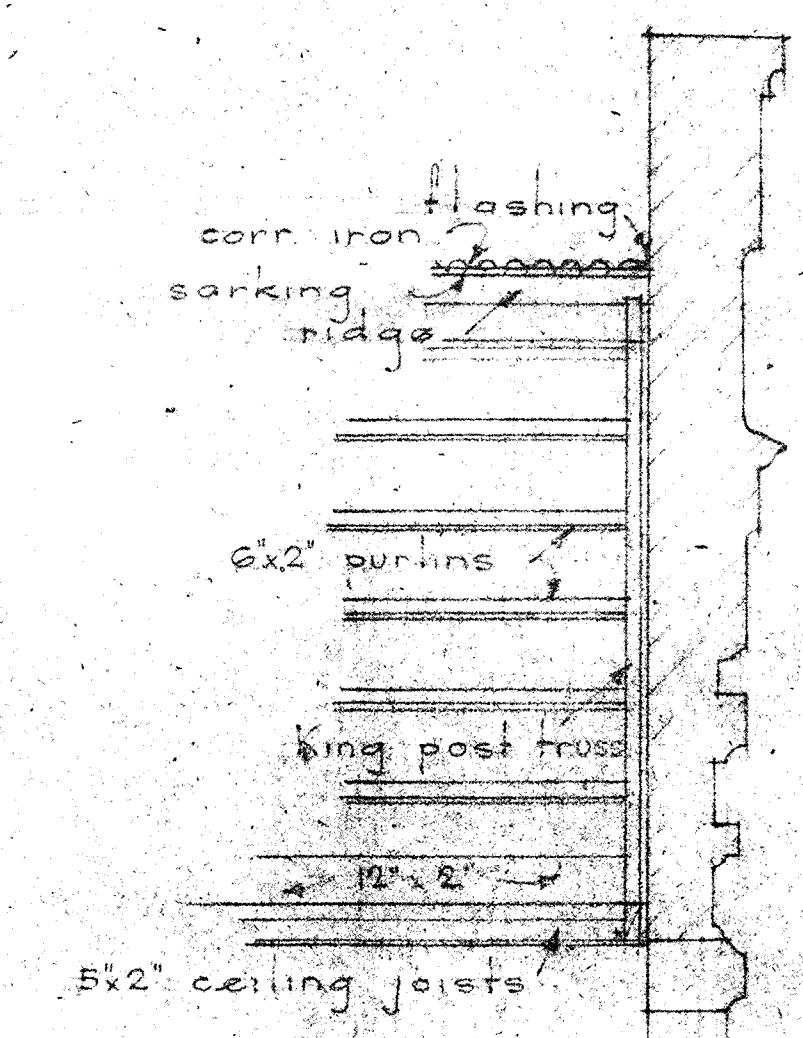





APPROVED
SUBJECT TO
REGULATIONS

OFFICE OF THE
WELLINGTON DISTRICT
BUILDING CONTROLLER

18 JUN 1947

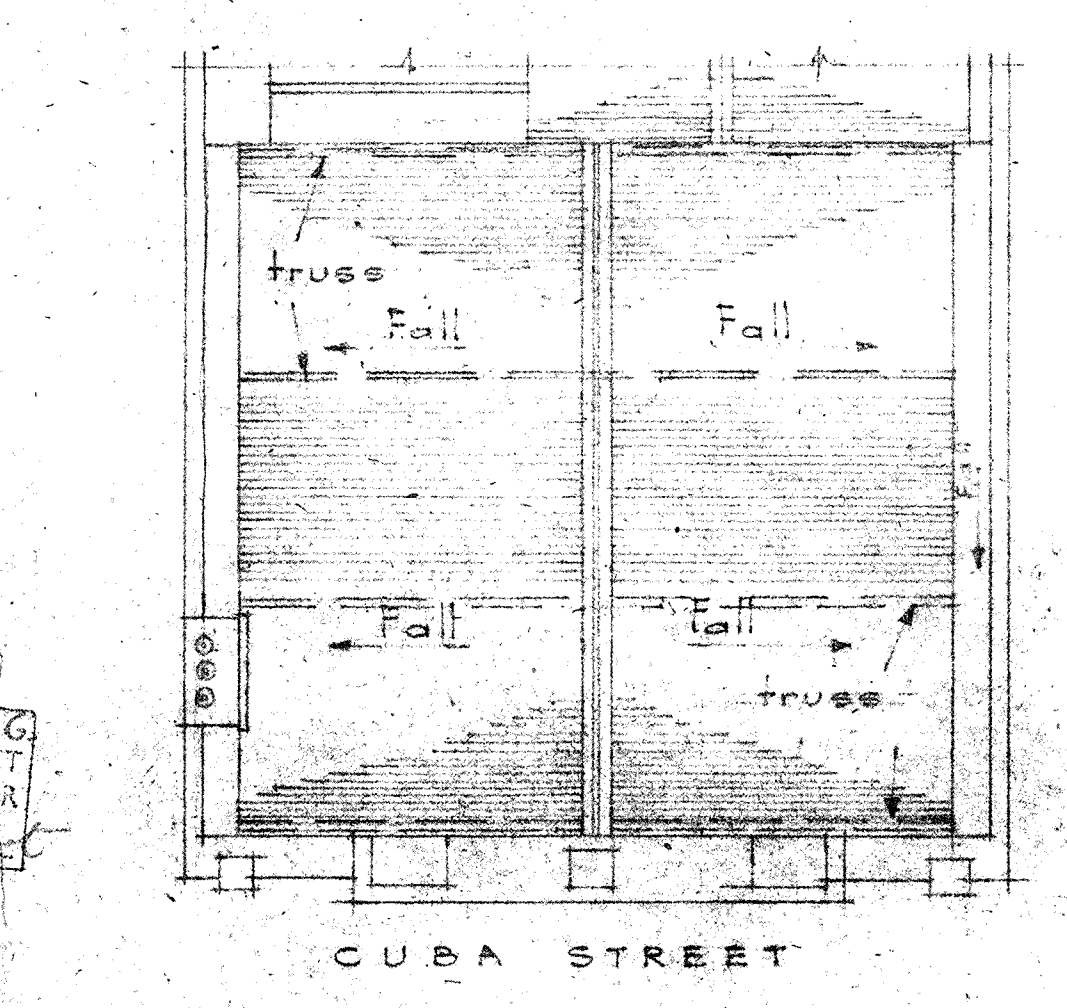

ALL DIMENSIONS & CONDITIONS
TO BE CHECKED ON JOB!

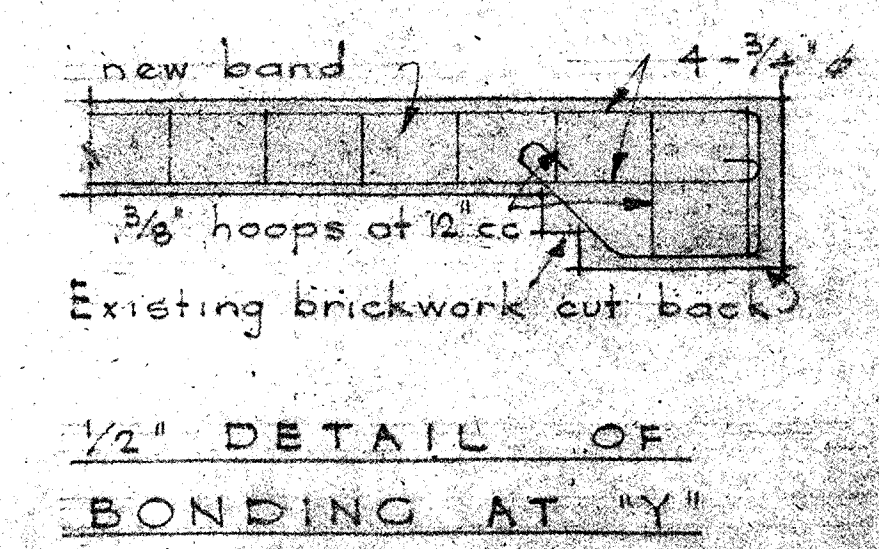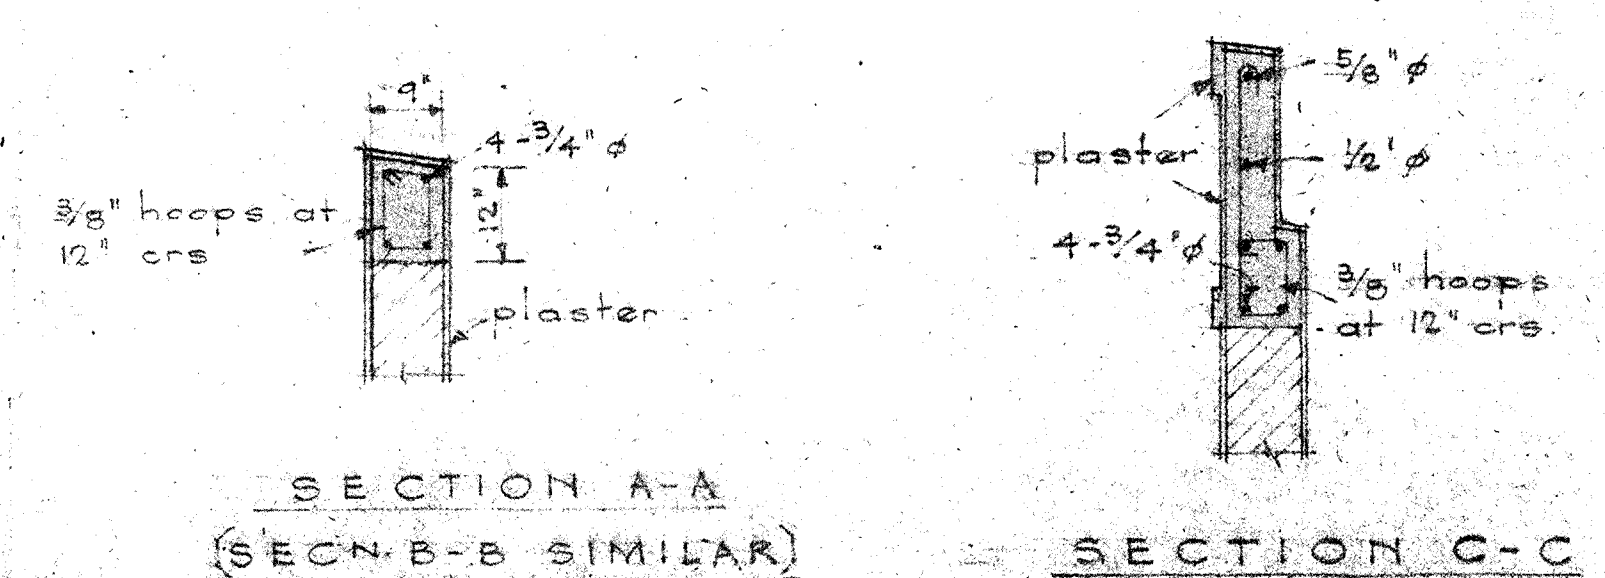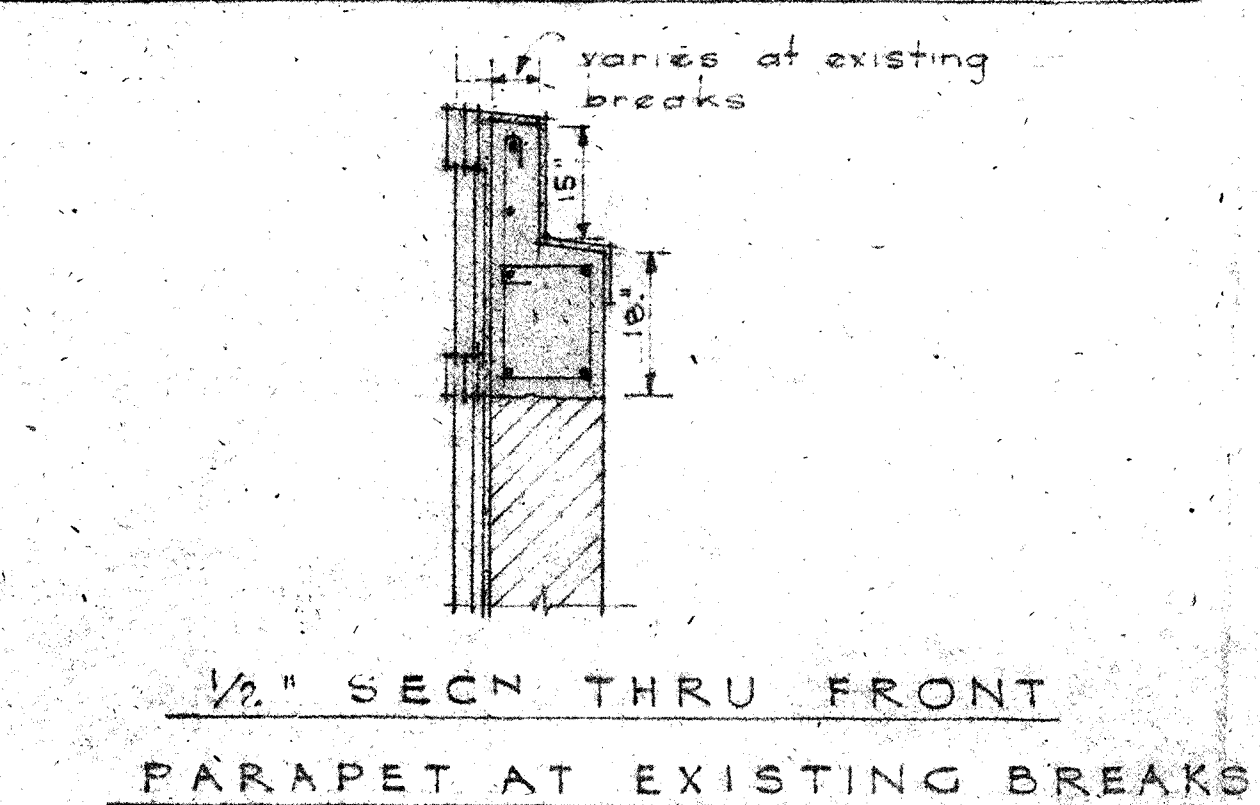

ALTERATIONS TO
PARAPET & ROOF

ALLIANCE INDUSTRIES LTD
ALTS TO BLDG. CUBAST

SCALE 1/8" = 1'-0" DATE 25 APRIL 1947
MADE BY [] REVISED [] C/N 1114
TRACED BY [] DWG-W-1
CHECKED BY []

STRUCTON GROUP ARCHITECTS
REGISTERED ARCHITECTS - STRUCTURAL ENGINEERS
WELLINGTON