



CUBA STREET

GROUND FLOOR PLAN AS EXISTING.

Plus points
Radiators

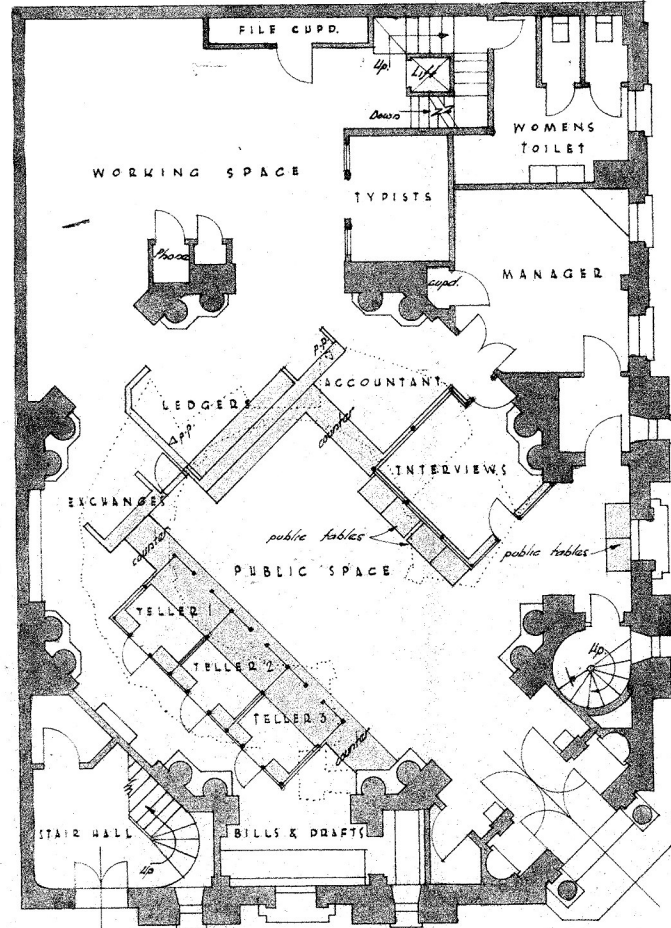


GROUND FLOOR PLAN AS ALTERED

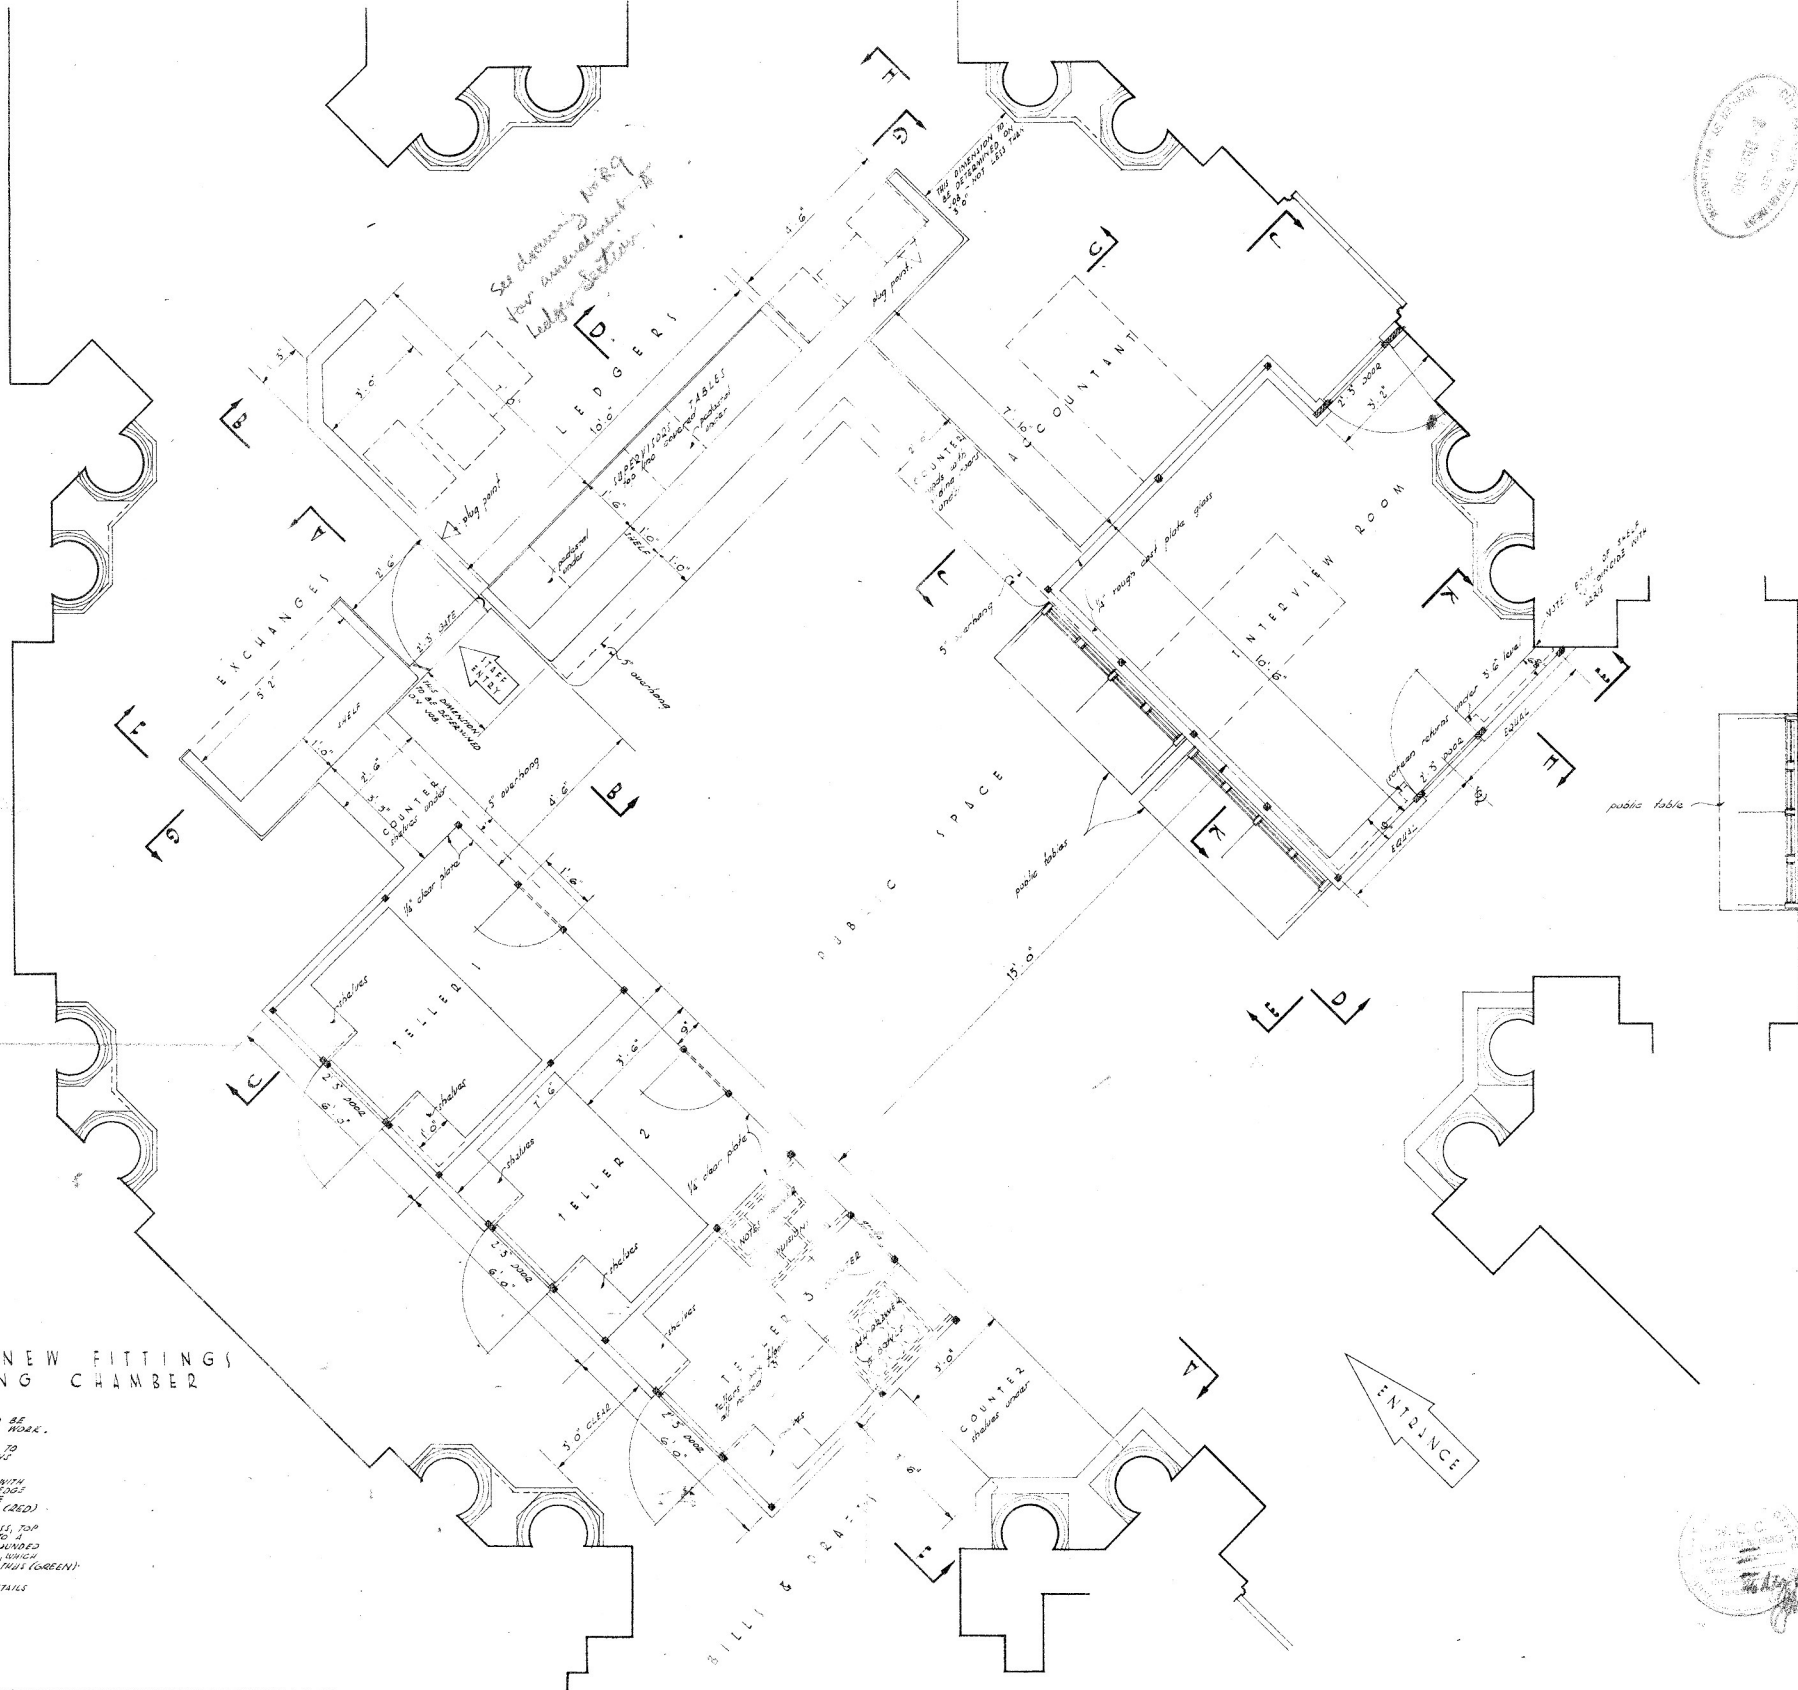

PLAN OF NEW FITTINGS
IN BANKING CHAMBER

NOTE:
ALL DIMENSIONS ARE TO BE
TAKEN FROM THE ACTUAL WORK.
FIGURED DIMENSIONS ARE TO
CENTRE LINE OF SCREENS
UNLESS OTHERWISE NOTED
ROUNDED 1/8" PLATE GLASS WITH
ROUNDED & POLISHED TOP EDGES
EXCEPT TO BORDERS WHICH ARE
BEADED ALL AROUND, THIS (GREEN)
ROUNDED 1/8" PLATE GLASS, TOP
EDGE SLIGHTLY BEVELLED TO A
WIDTH OF 3/8" AND THEN ROUNDED
AND POLISHED EXCEPT DROPS, WHICH
ARE BEADED ALL AROUND, THIS (GREEN)
SEE LATER FULL-SIZE DETAILS
FOR ALL FITTINGS




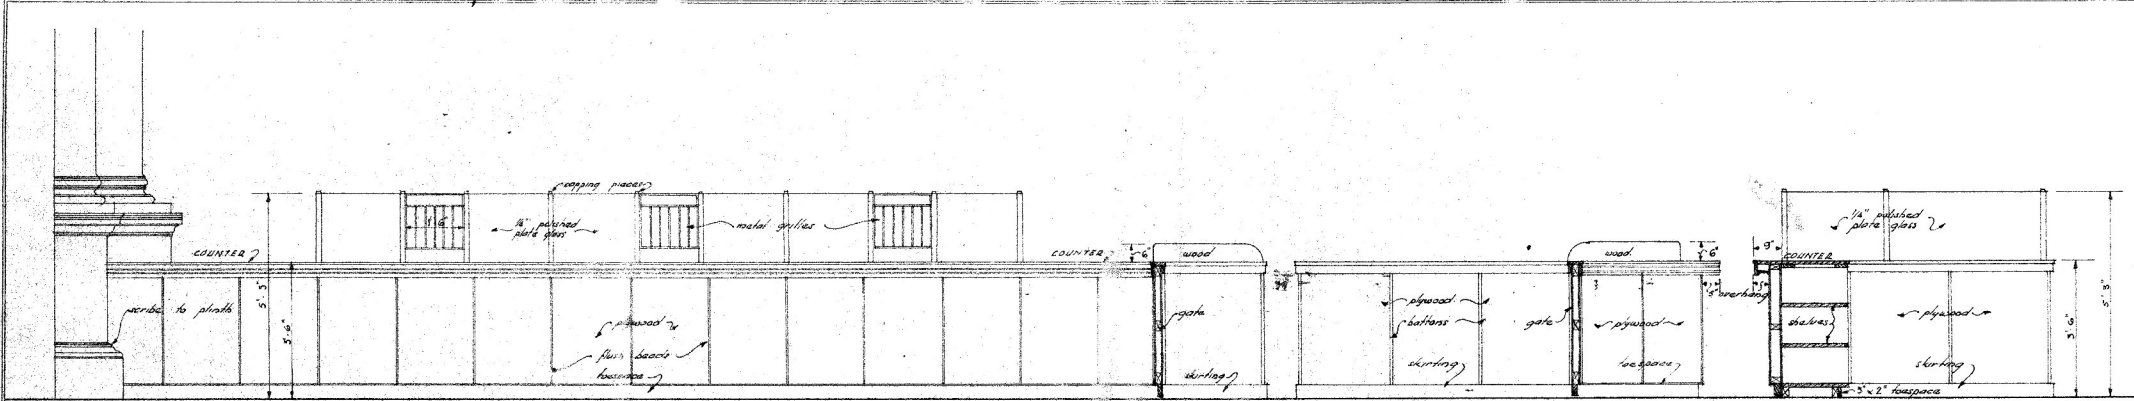

SECTION A-A


SECTION B-B

SECTION THRU EXCHANGES COUNTER BILLS COUNTER

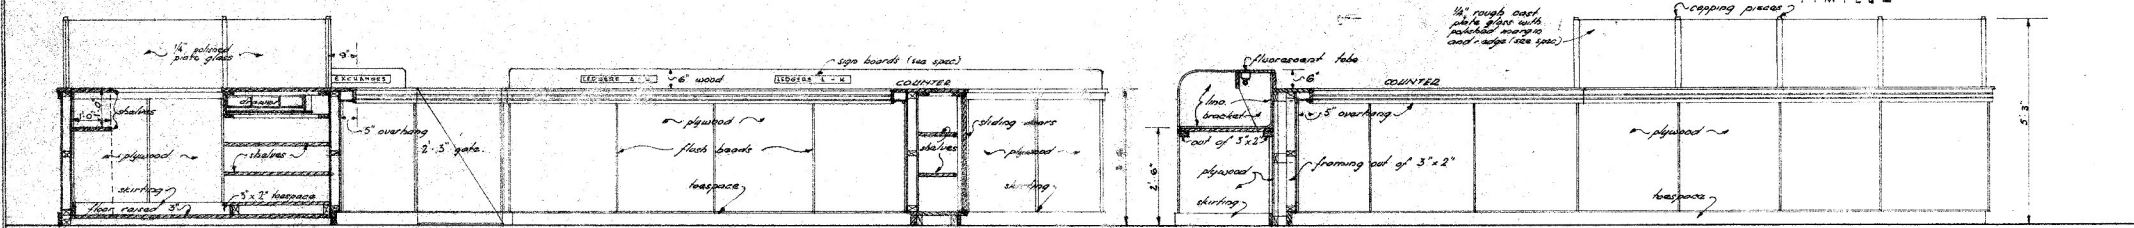

SECTION C-C


SECTION D-D

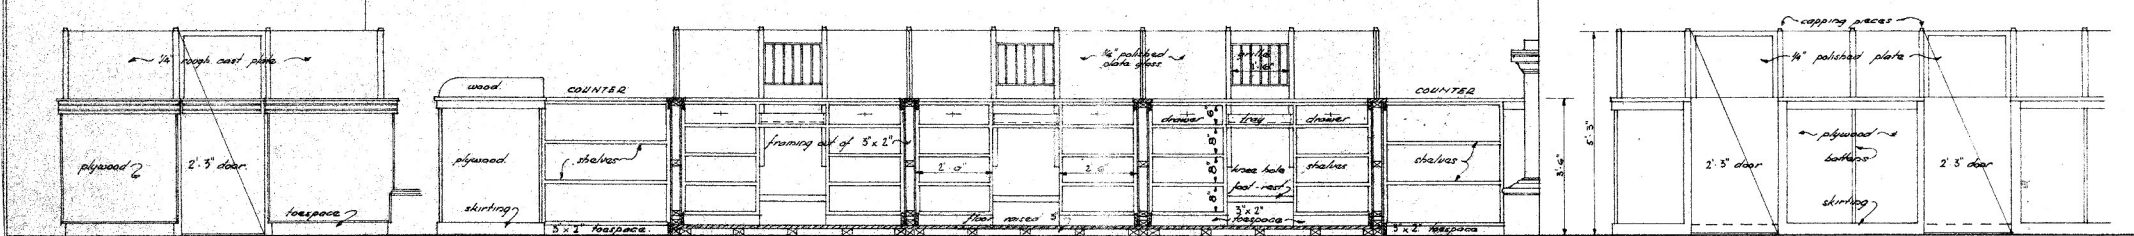

SECTION E-E


SECTION F-F

PART ELEVATION OF BACK OF TELLER'S BOXES

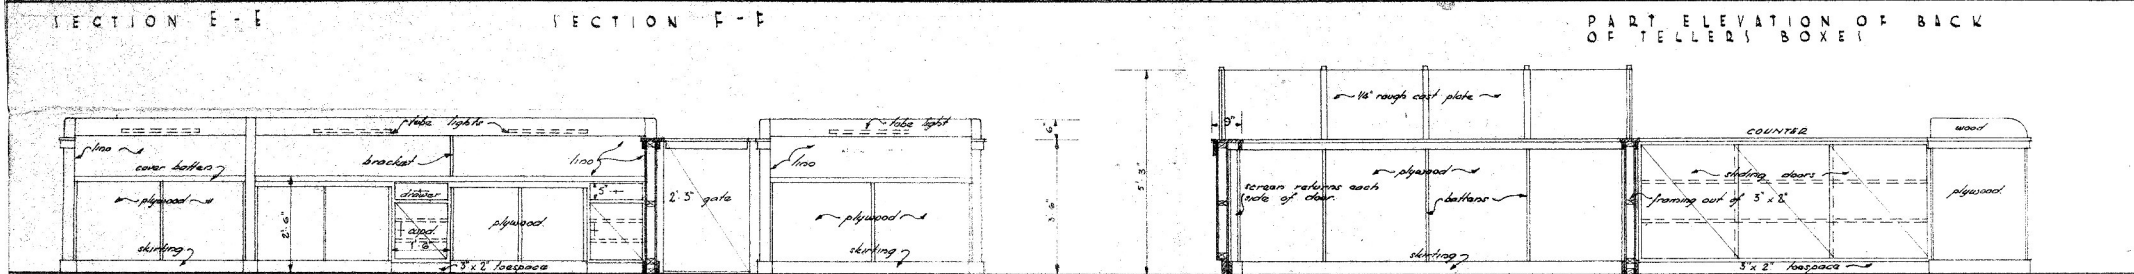


SECTION G-G

SECTION H-H

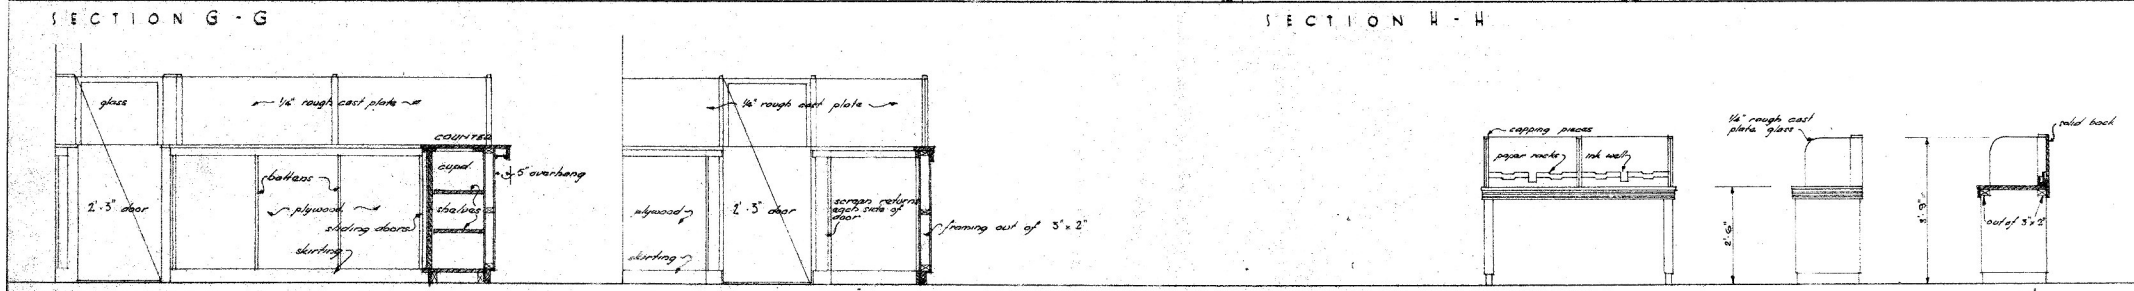

SECTION J-J


SECTION K-K

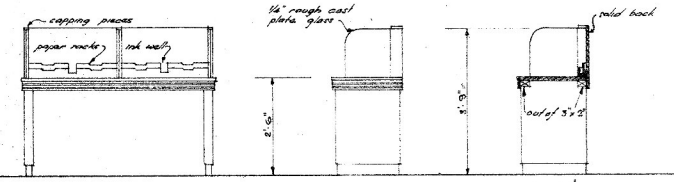

FRONT

END

SECTION

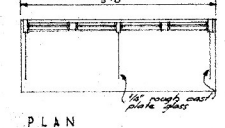

PLAN

DETAILS OF PUBLIC TABLES THREE (3) OFF THRU

ELEVATIONS & SECTIONS OF NEW FITTINGS IN BANKING CHAMBER

NOTE:
ALL DIMENSIONS ARE TO BE TAKEN FROM THE ACTUAL WOOD. SEE LATER FULL-SIZE DETAILS FOR ALL FITTINGS.