



DWELLING HOUSE AND SHOP

IN GHUZNEE STREET
FOR MR A MCHARRIE


SCALE 8 FEET TO AN INCH
THOS TURNBULL F.R.I.B.A
ARCHITECT.

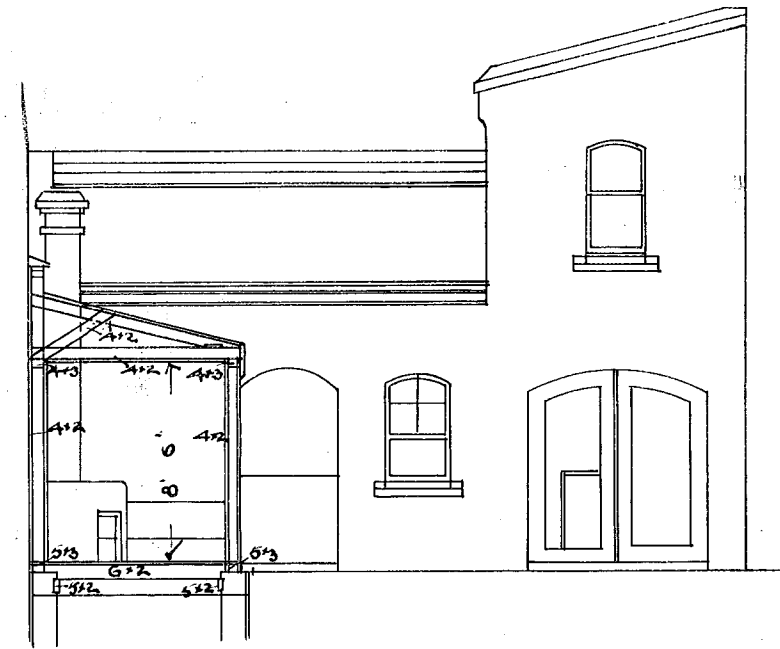


SECTION OF ELEVATION
WASH HOUSE OF STABLE

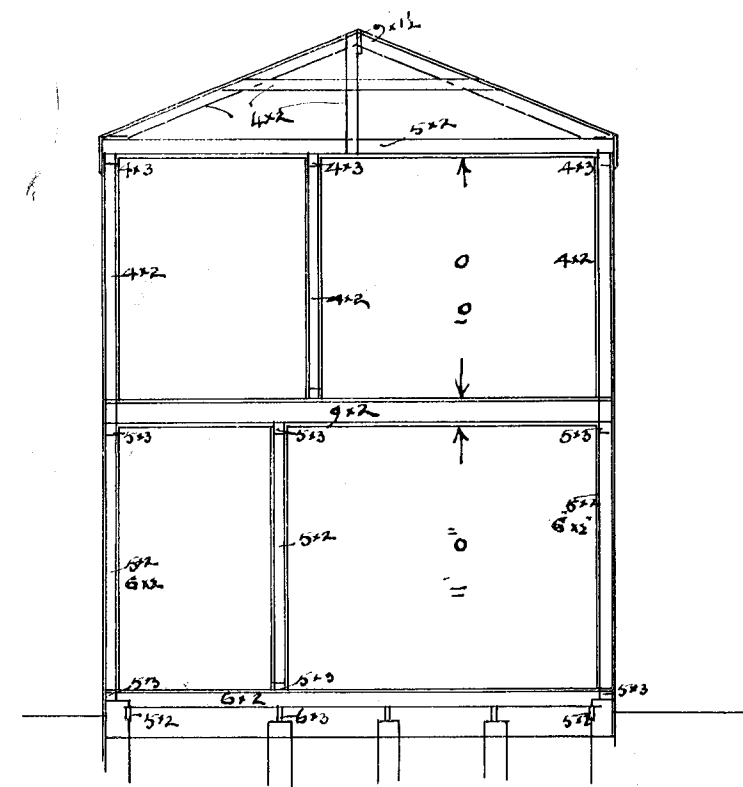


SECTION

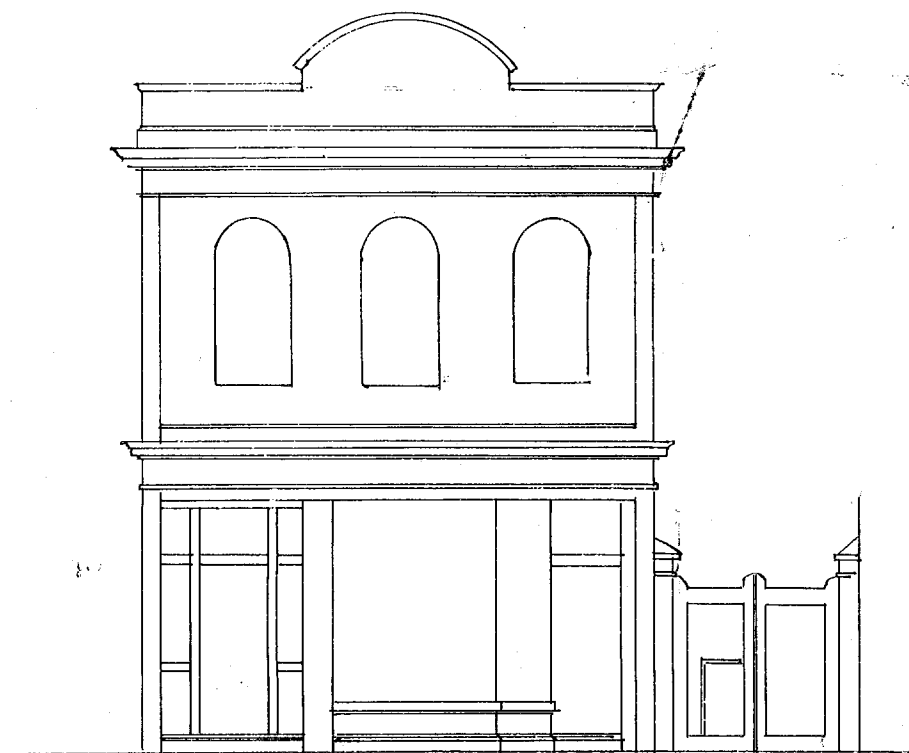


ELEVATION

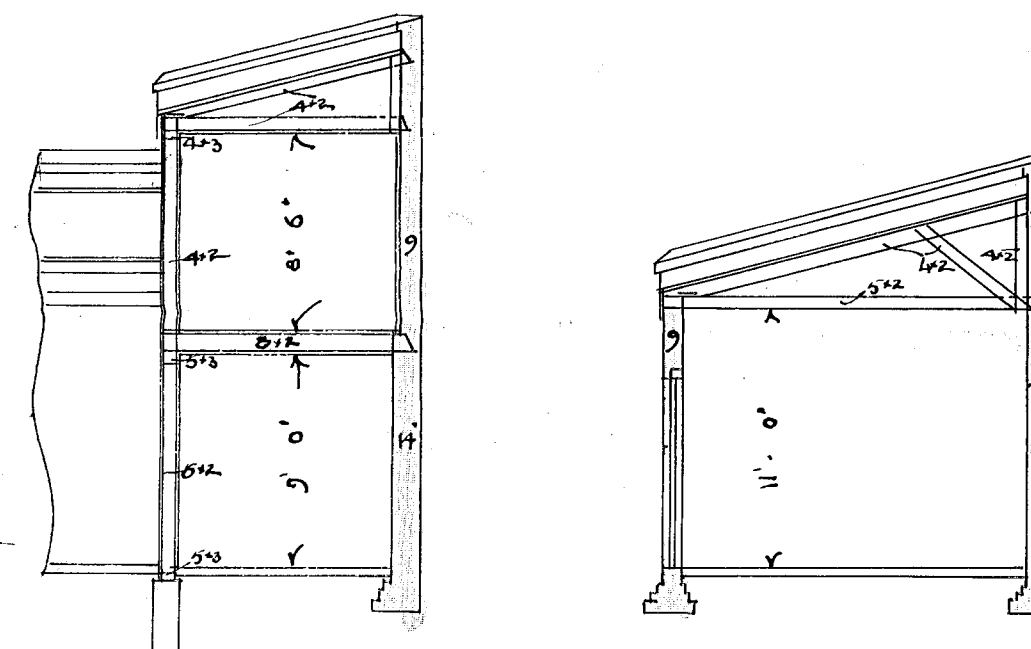

CART SHED & SECTION OF STABLE

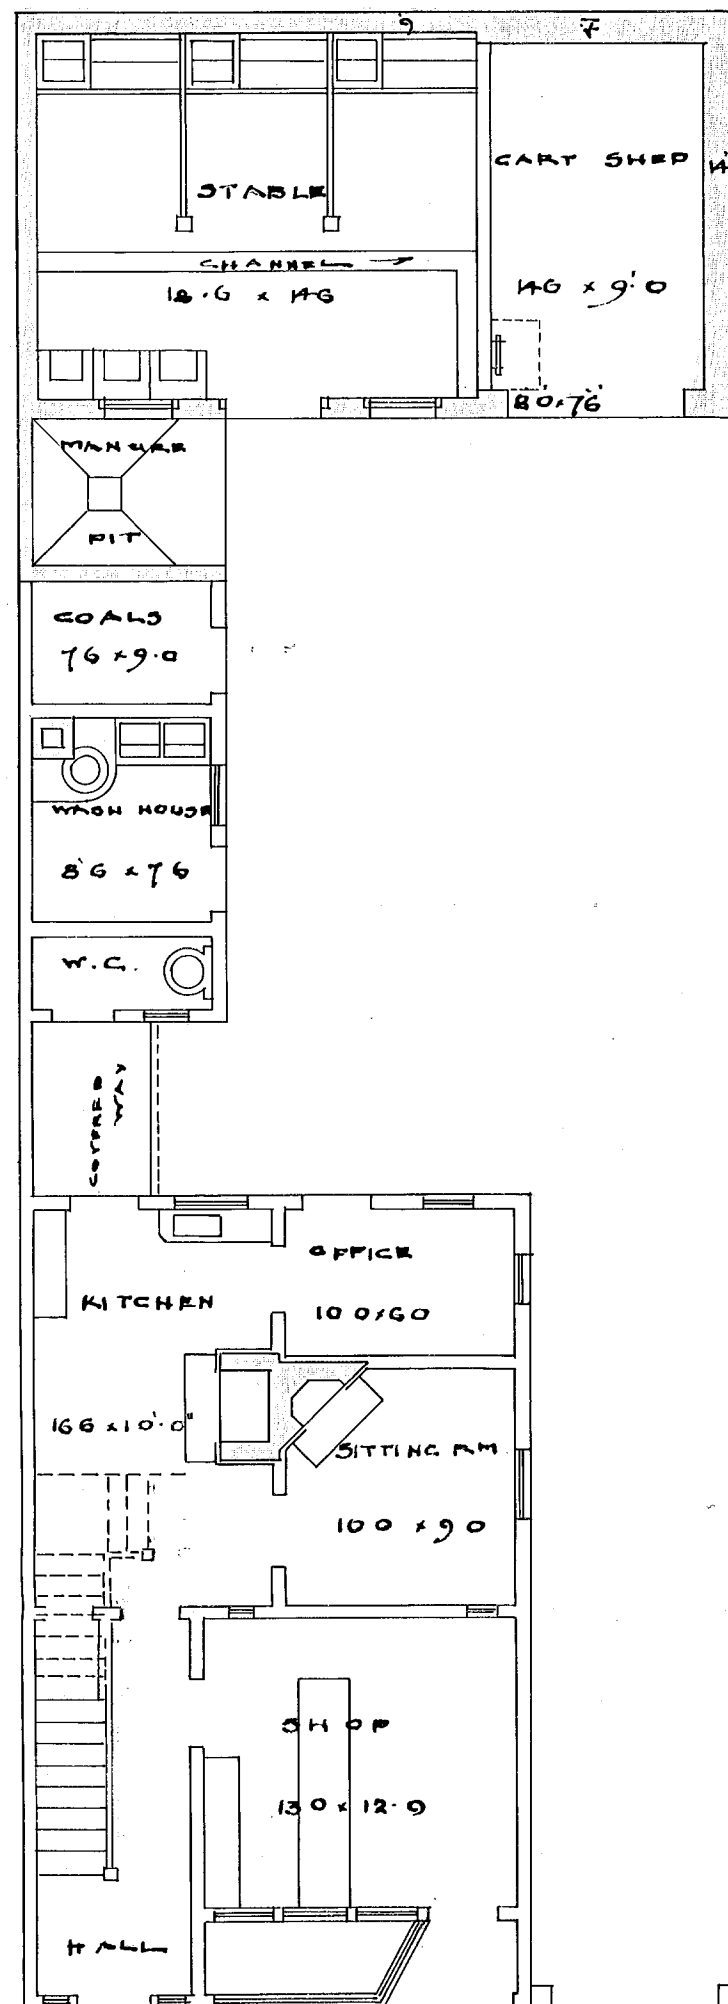

GROUND PLAN

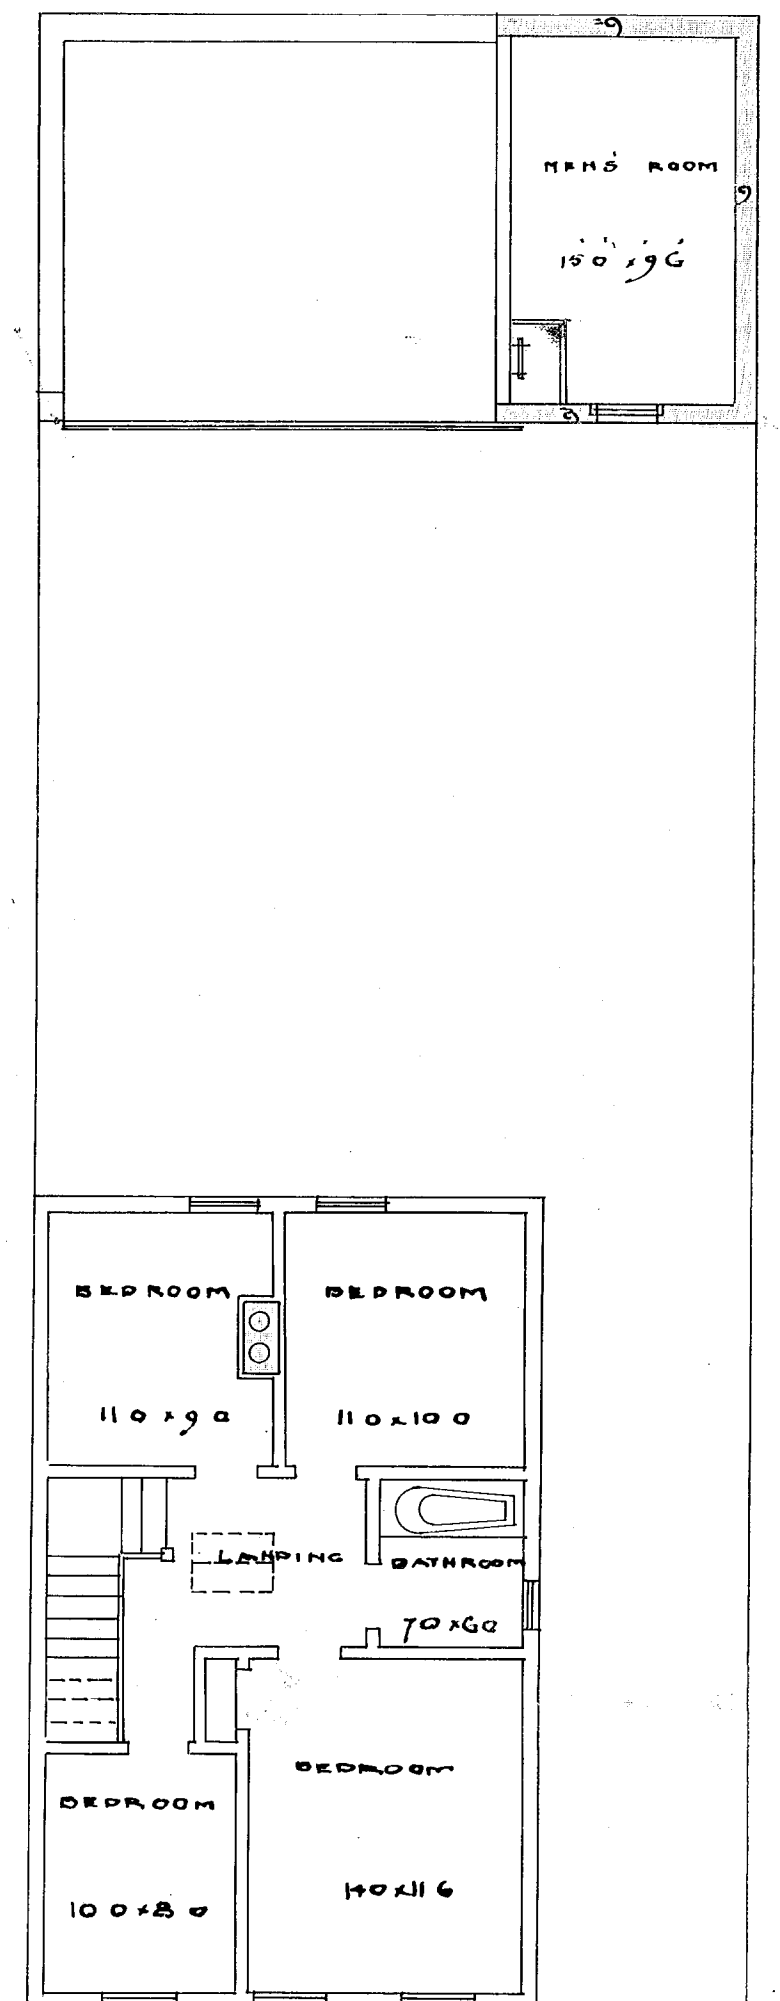

FIRST FLOOR PLAN