




PLAN OF ALTERATIONS
 TO PREMISES 360 LAMBTON QUAY
 FOR M. BERMAN, ESQ.
 SCALE 4" TO 1"

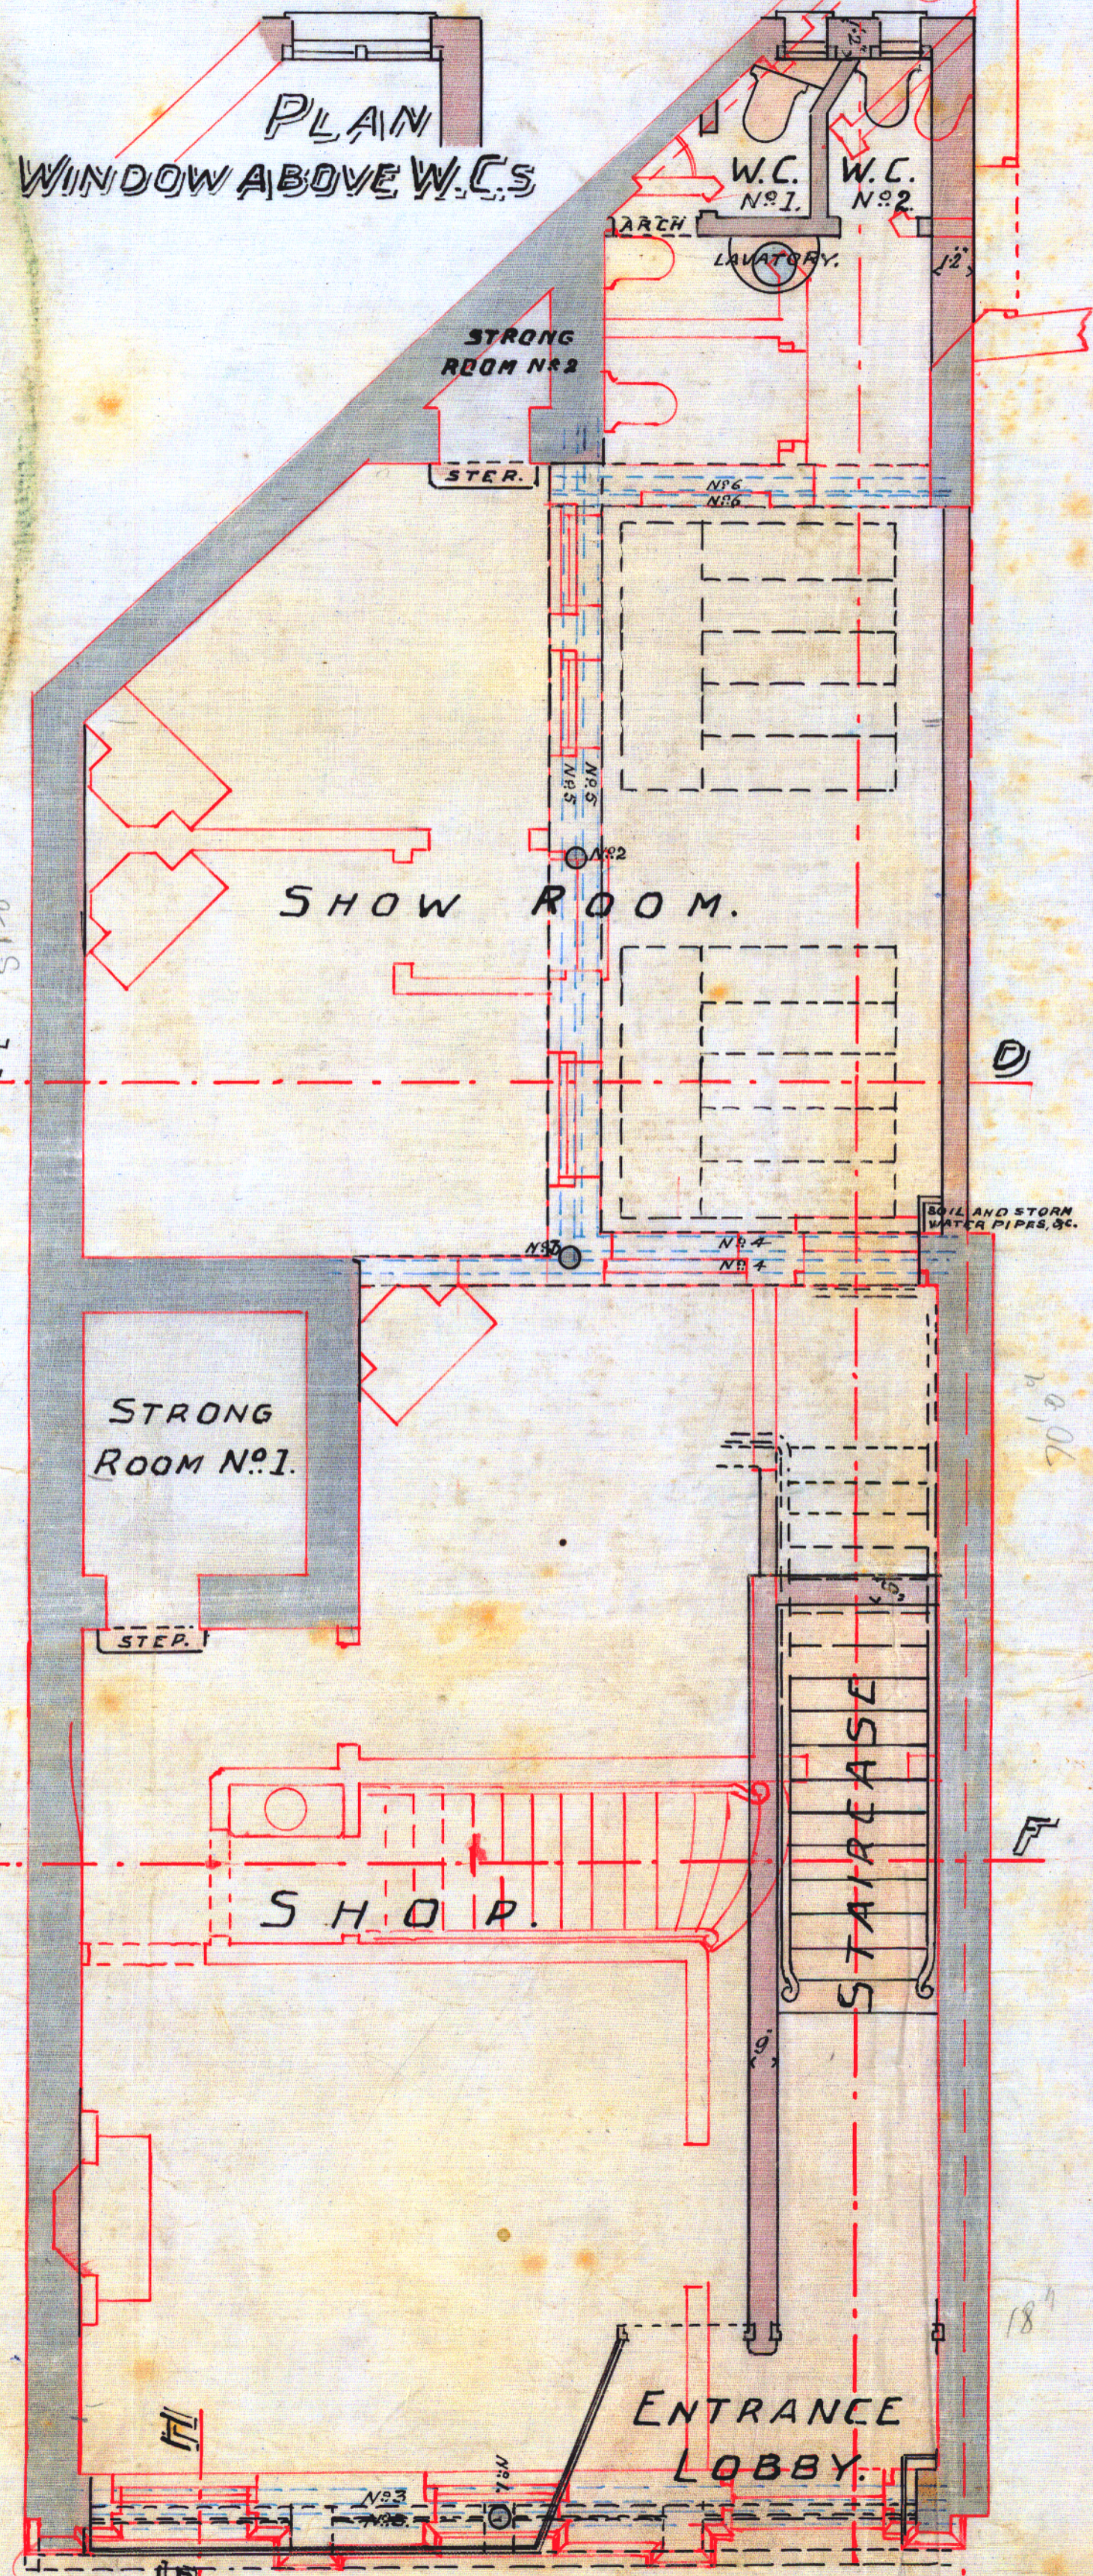

GROUND FLOOR PLAN.

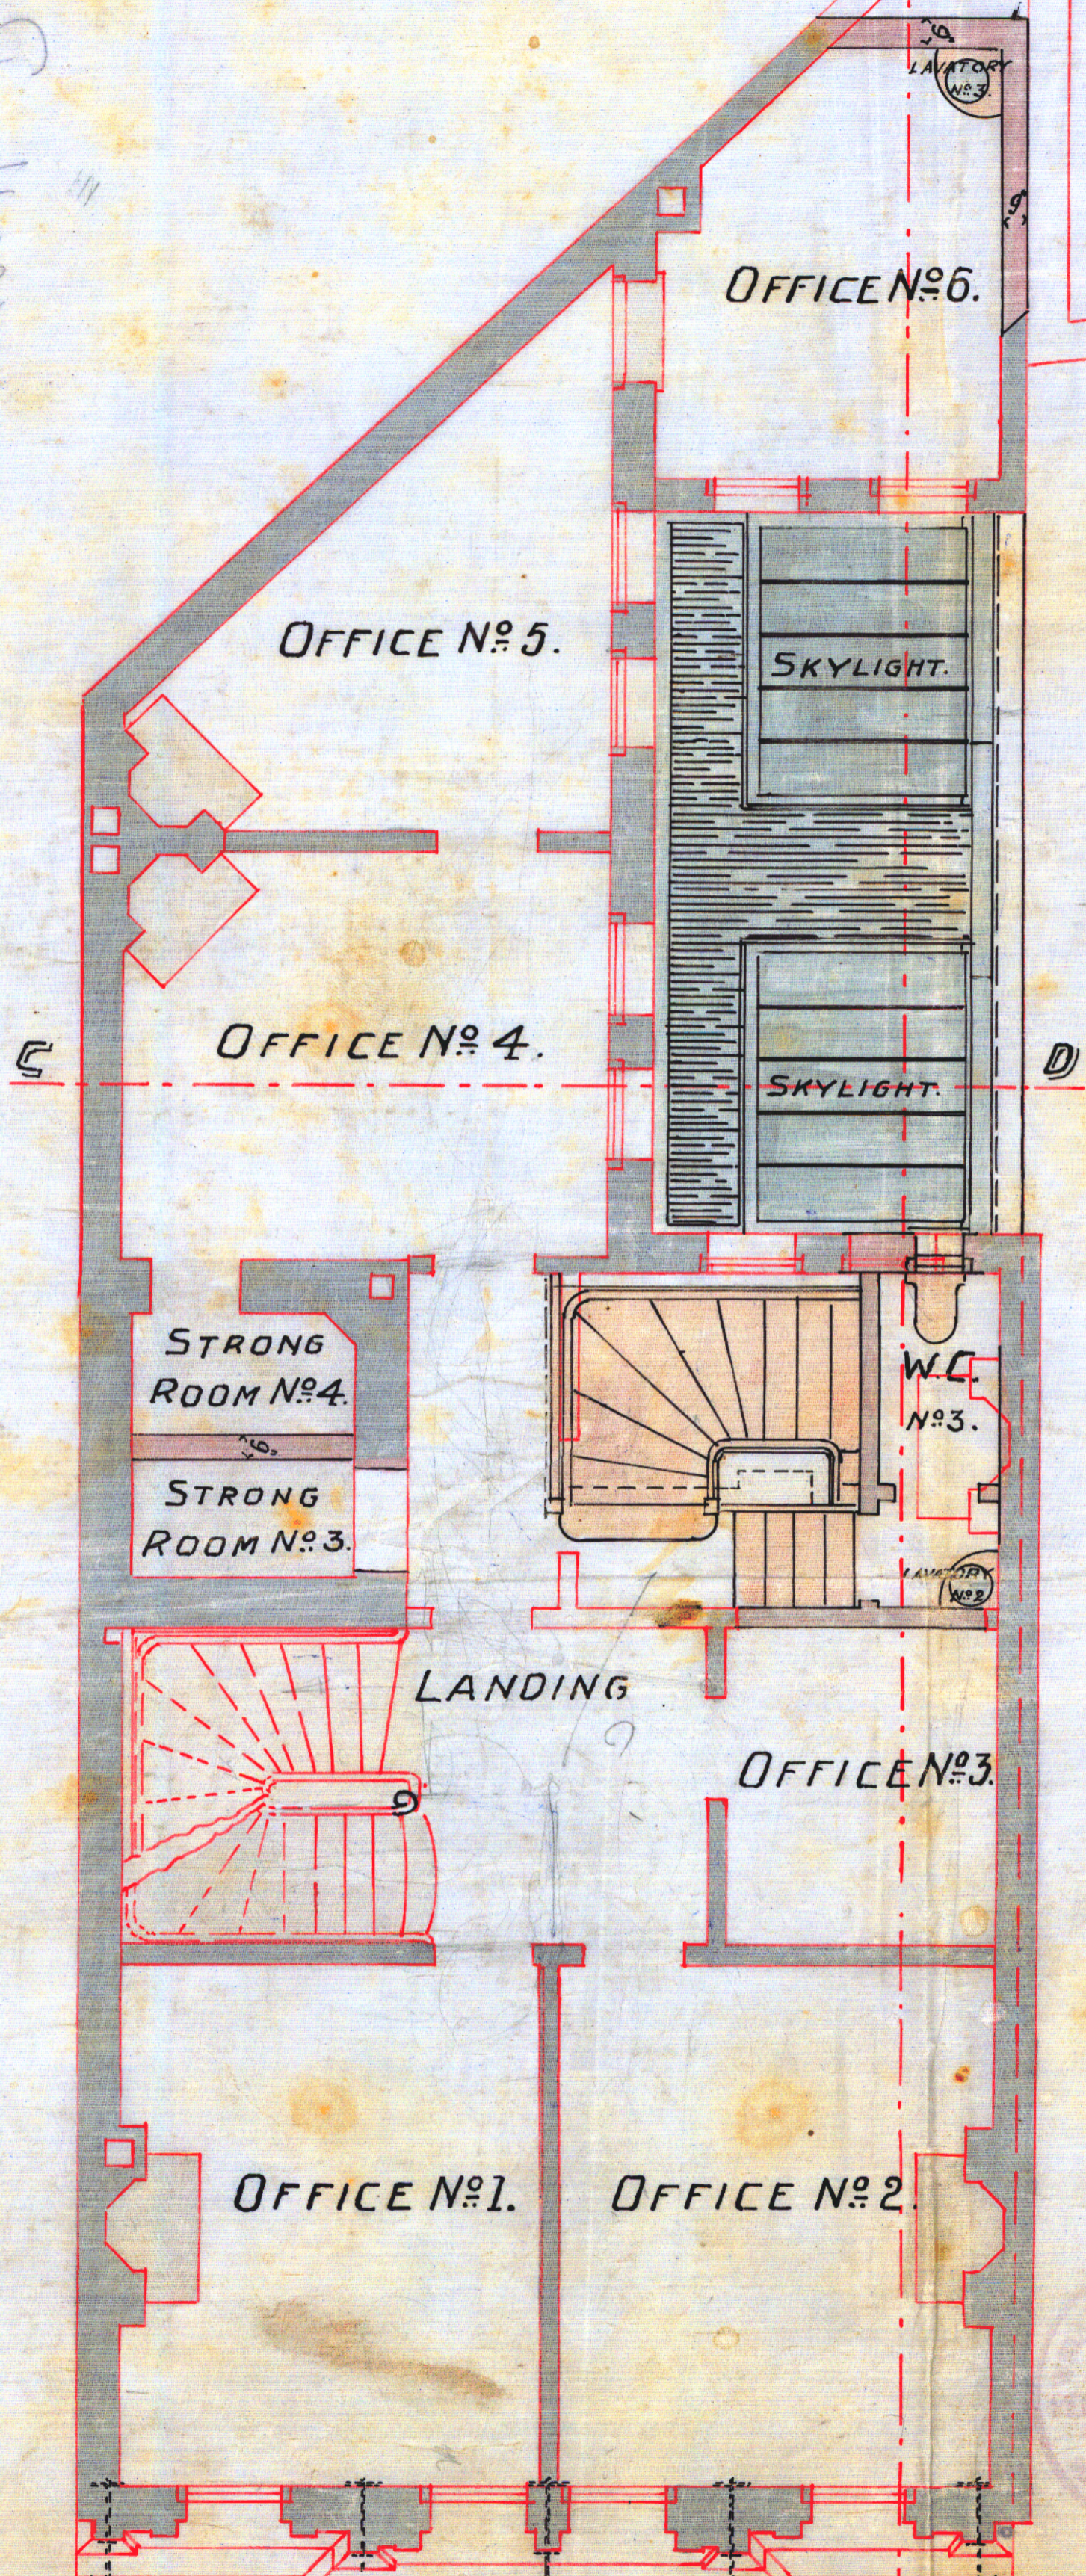

FIRST FLOOR PLAN.

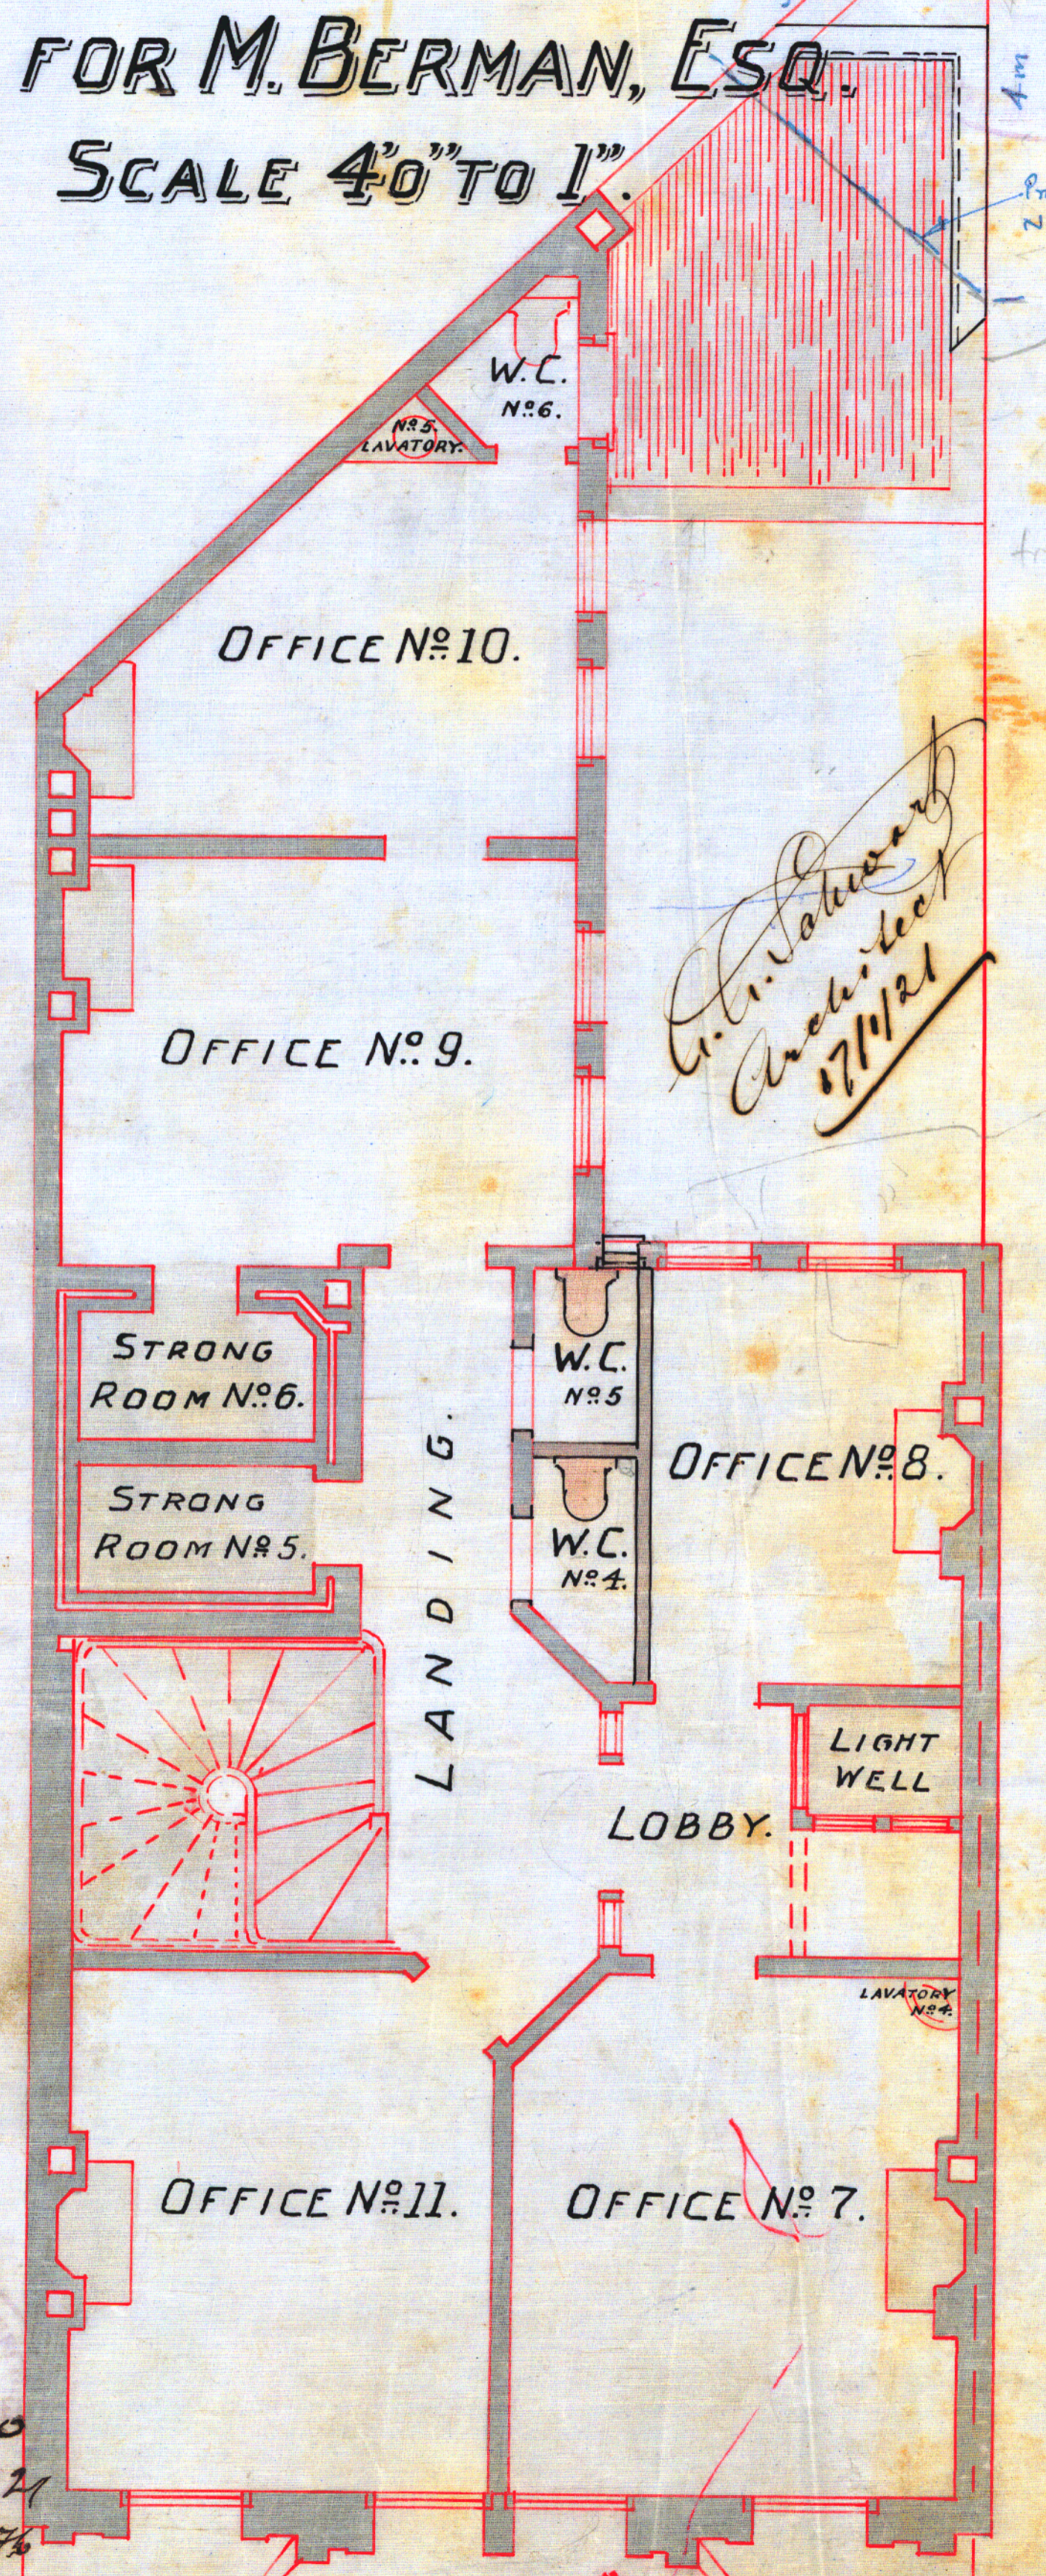

SECOND FLOOR PLAN.


OC 11432

*W. L. Salway
 Architect
 17/1/21*


Proposed New Building
 Ht
 6.50
 high
 from FL
 2 Storeys
 9. feet
 of height
 below

5-0-0
 16.3.21
 N.Y.


PLAN OF ALTERATIONS
TO PREMISES 360 LAMBTON QUAY
FOR M. BERMAN, ESQ.
SCALE 4'0" TO 1".

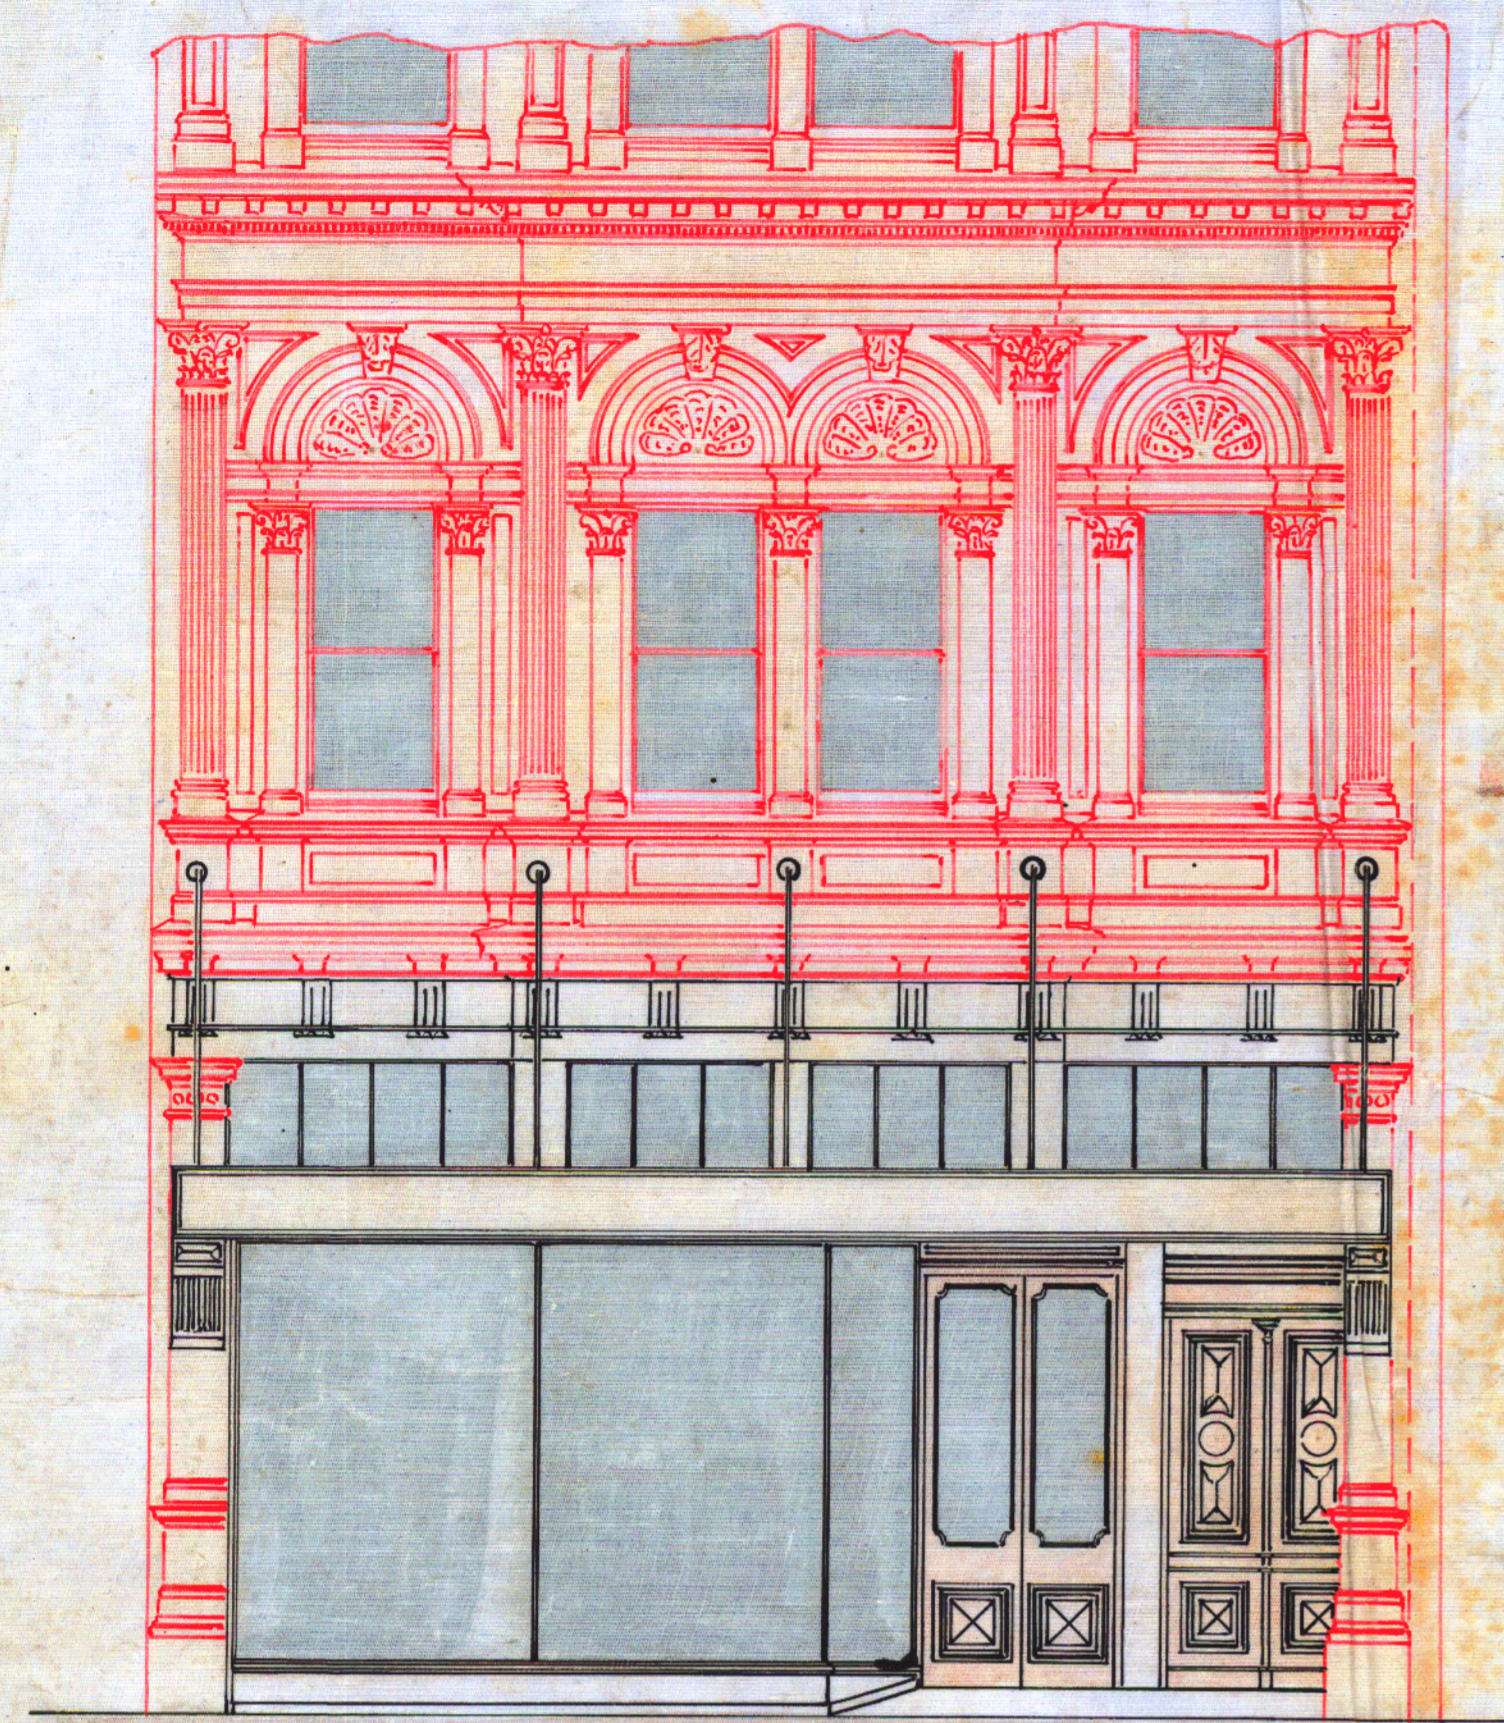


ALTERED ELEVATION.

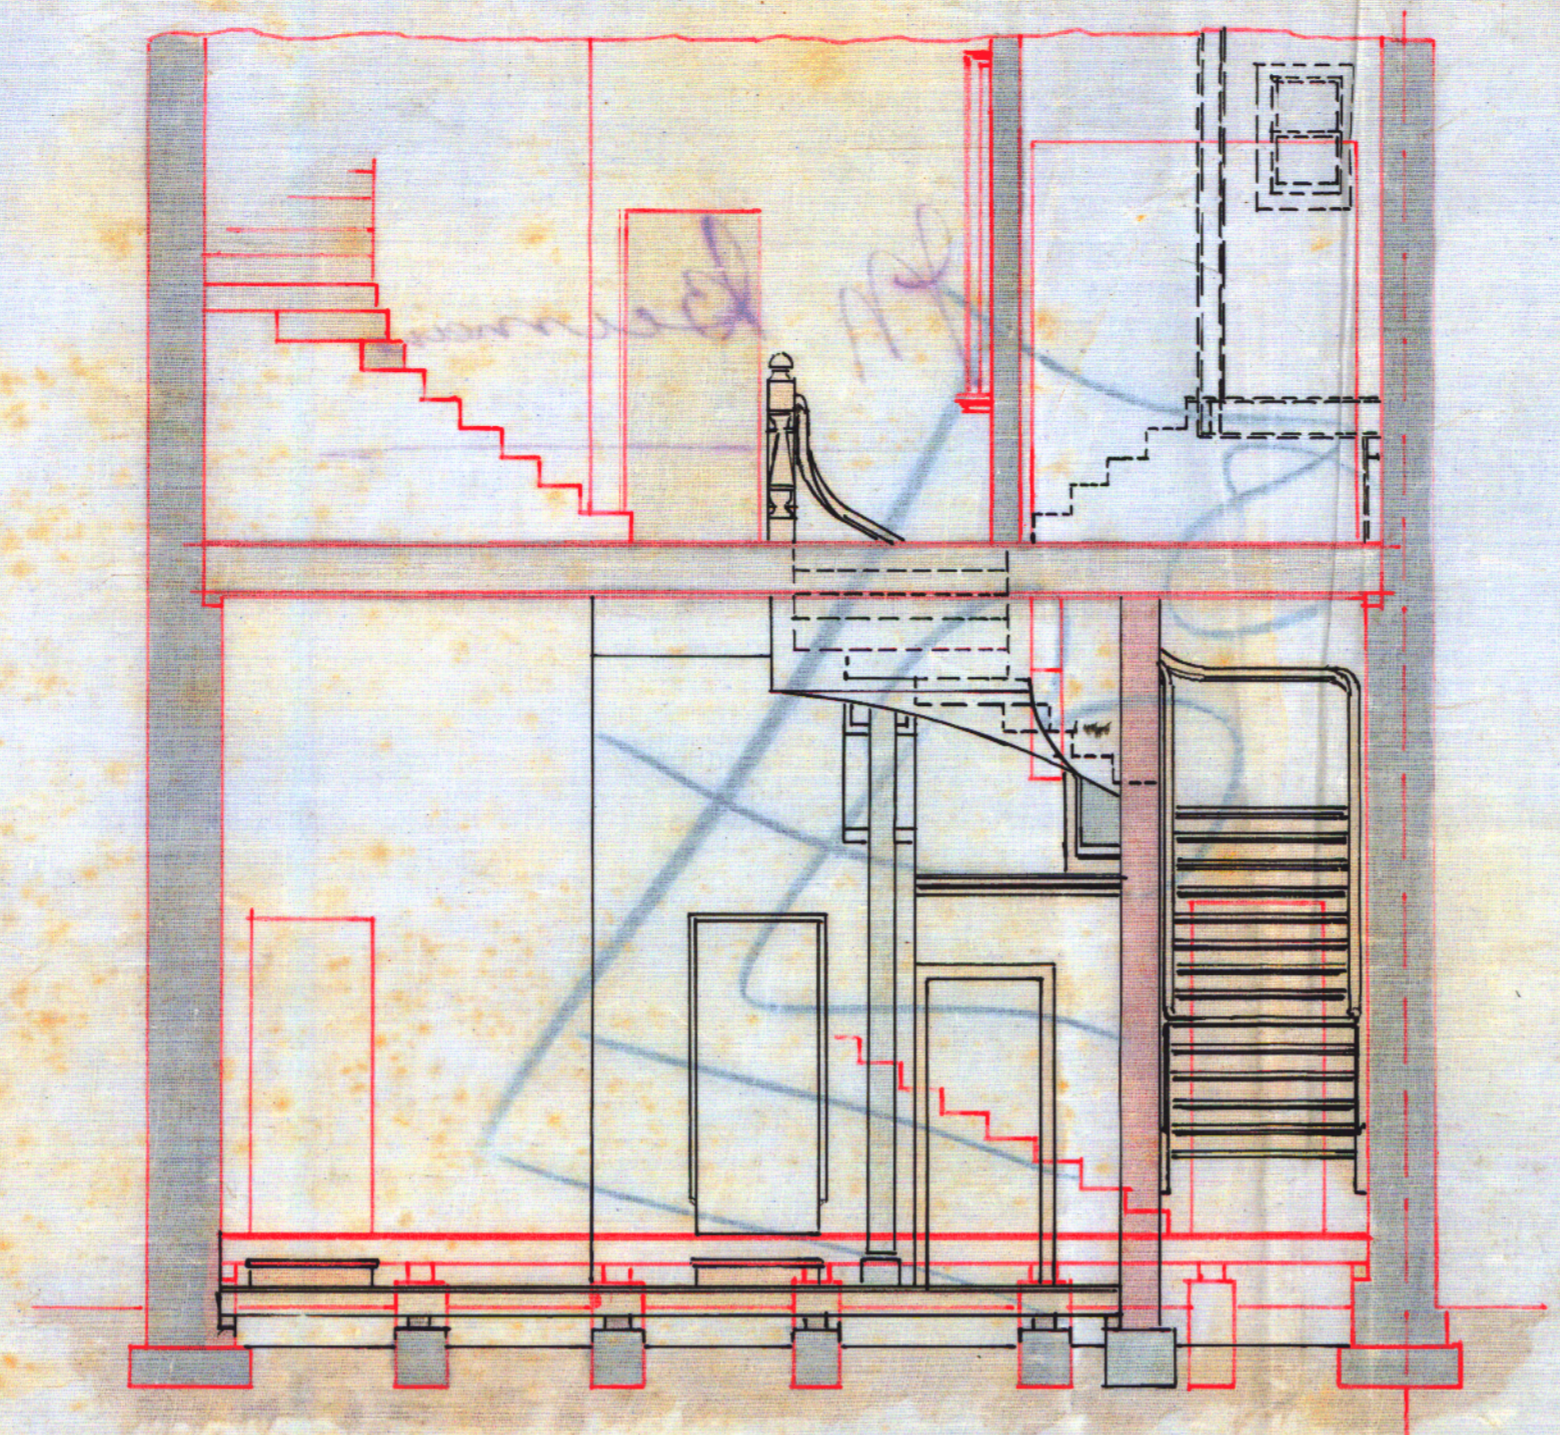


SECTION E-F.

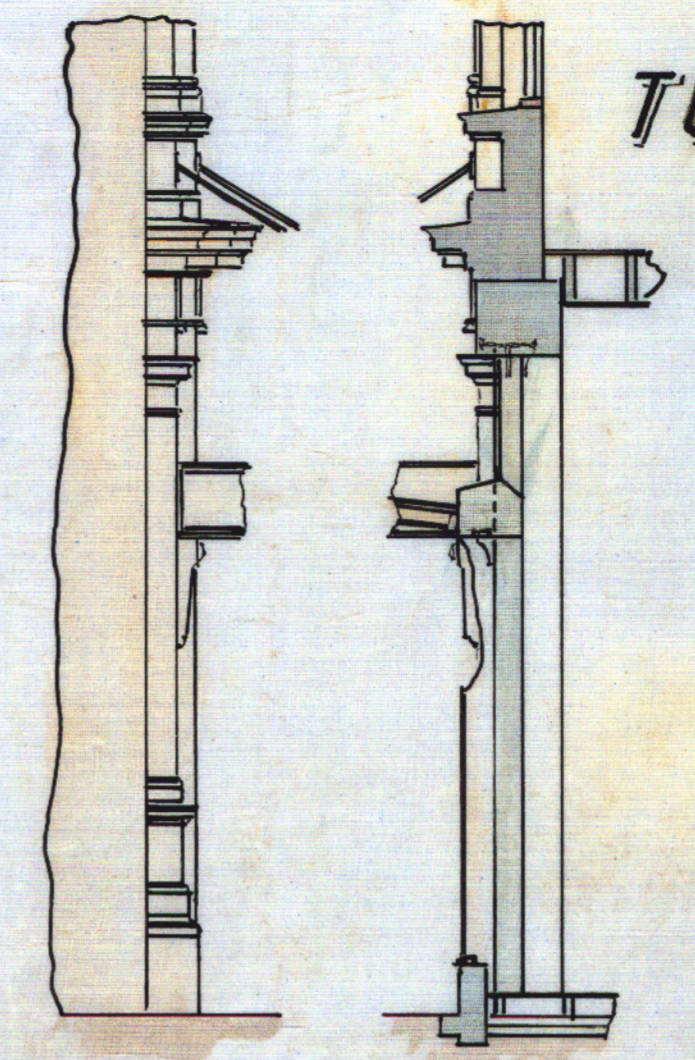

ELEVATION.
S.E. CORNER SECTION G-H.

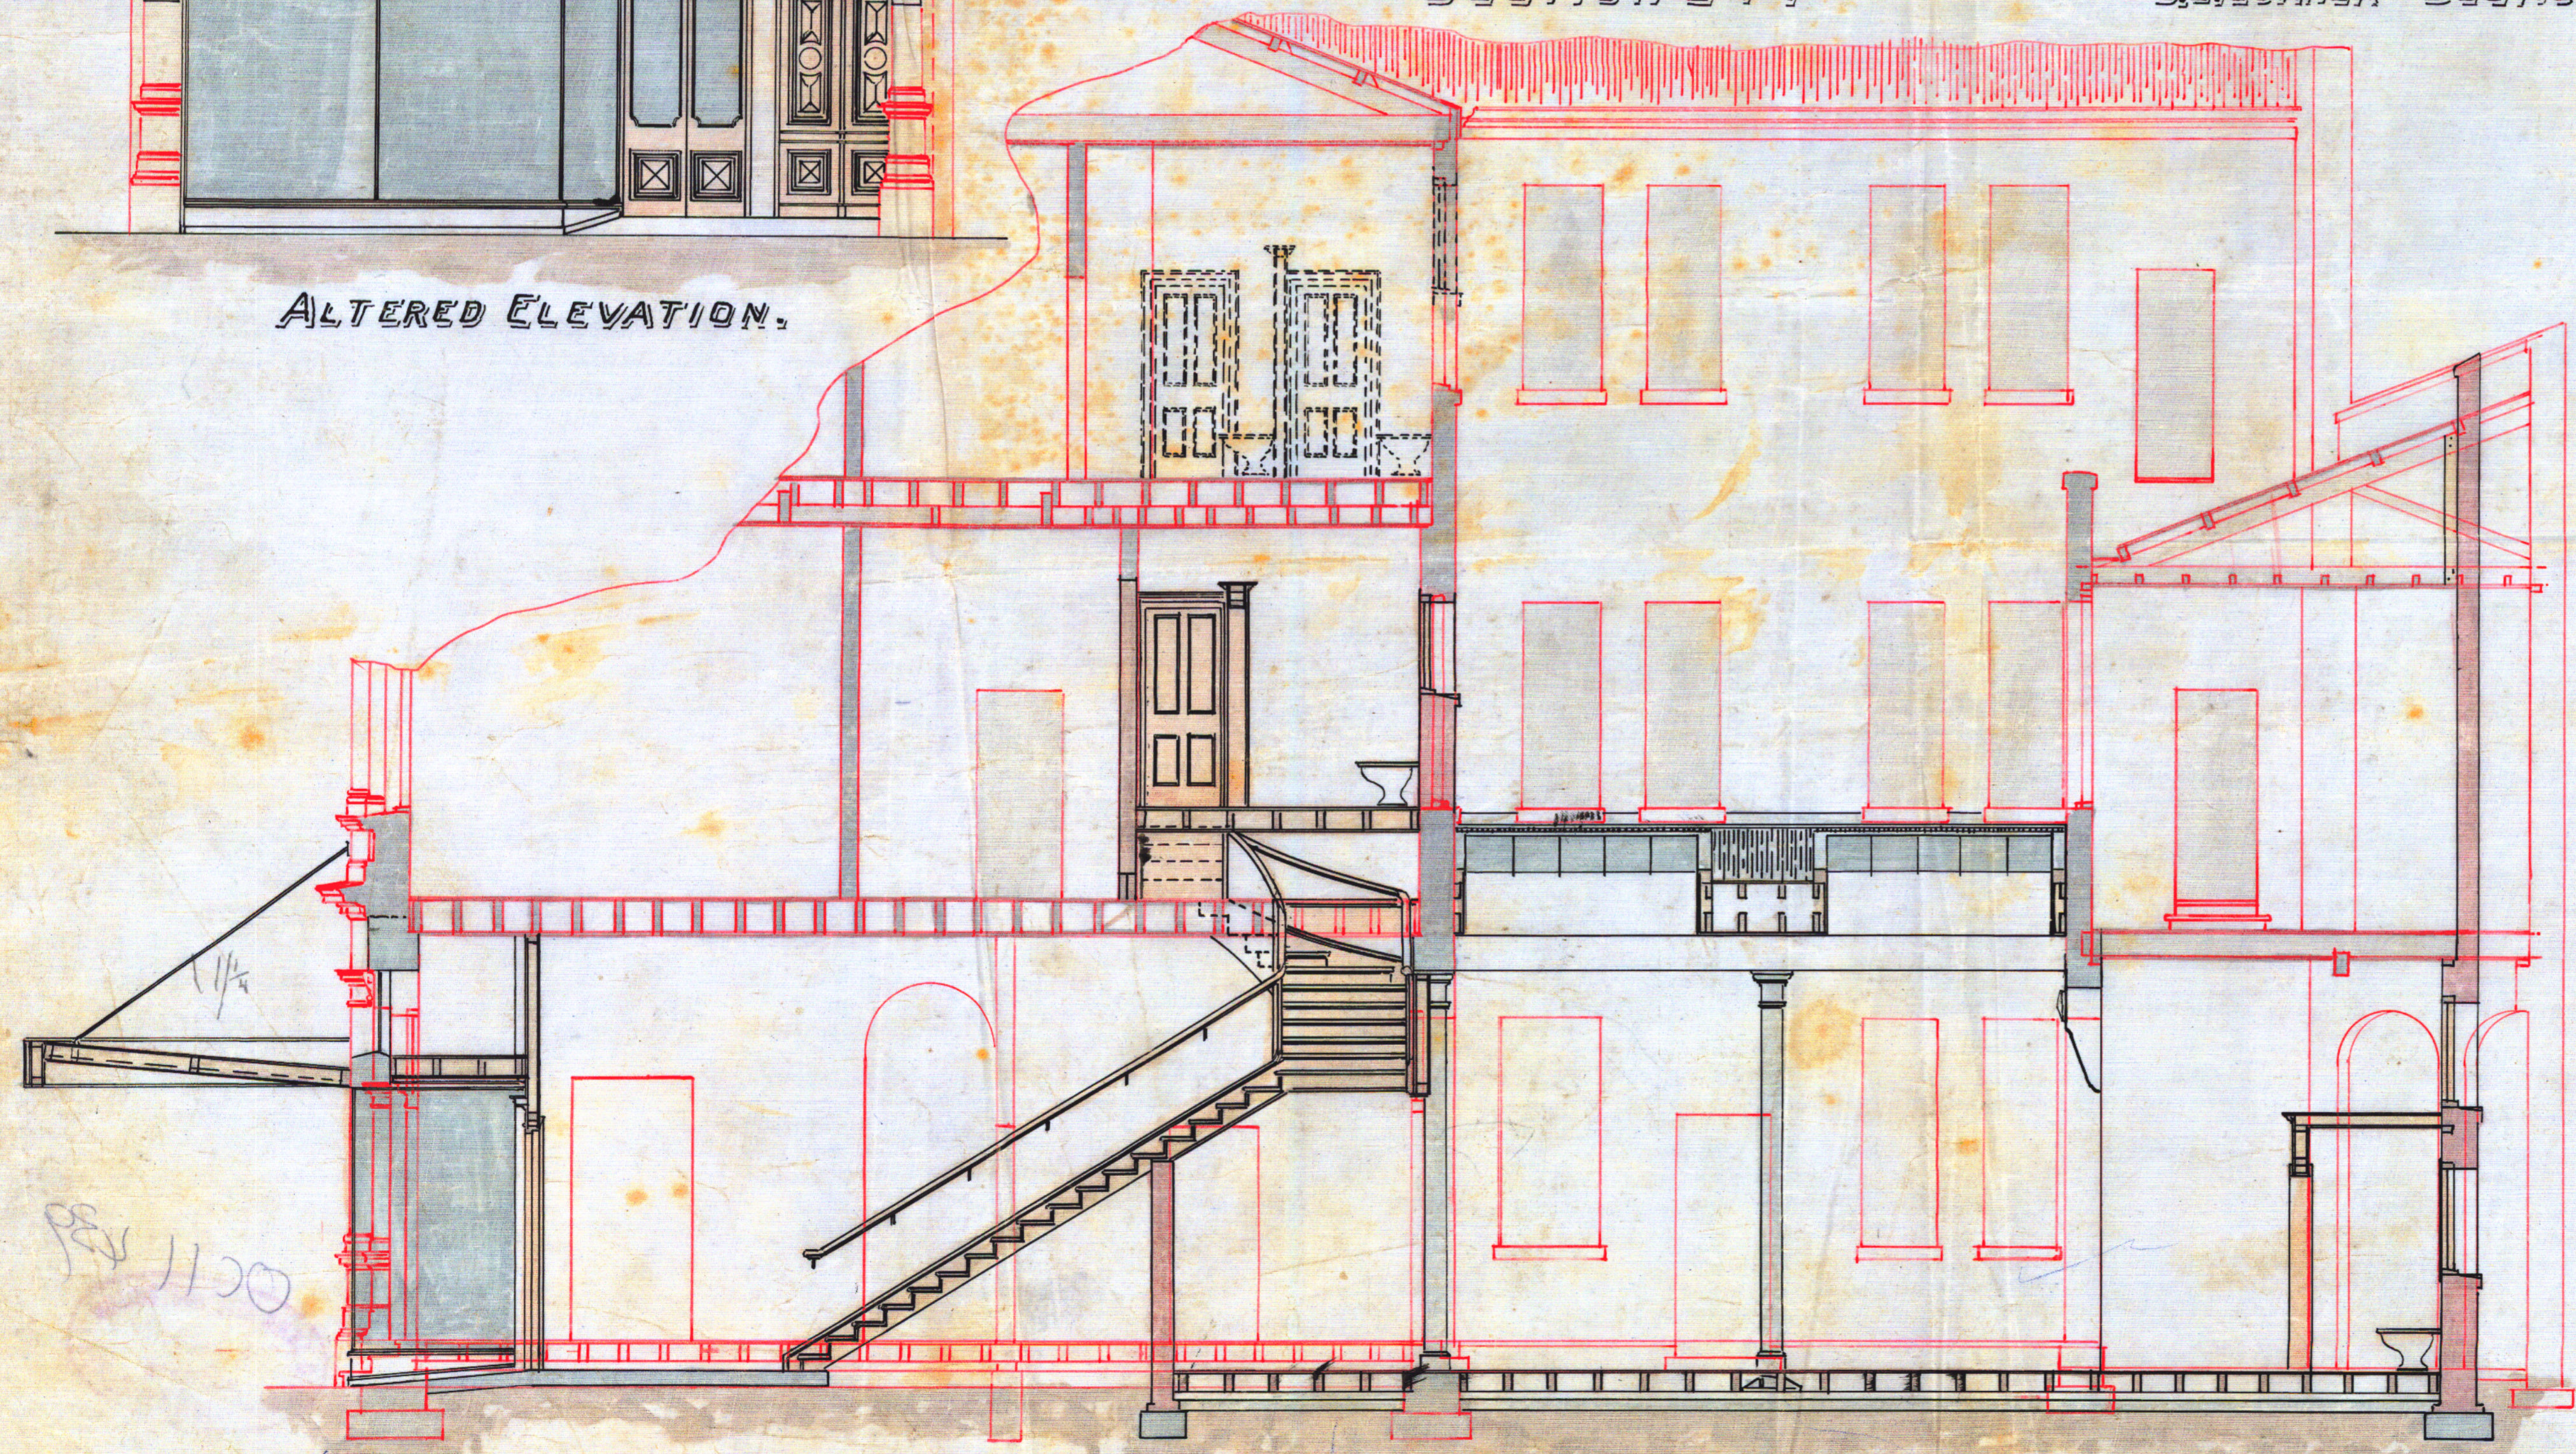

SECTION A-B.

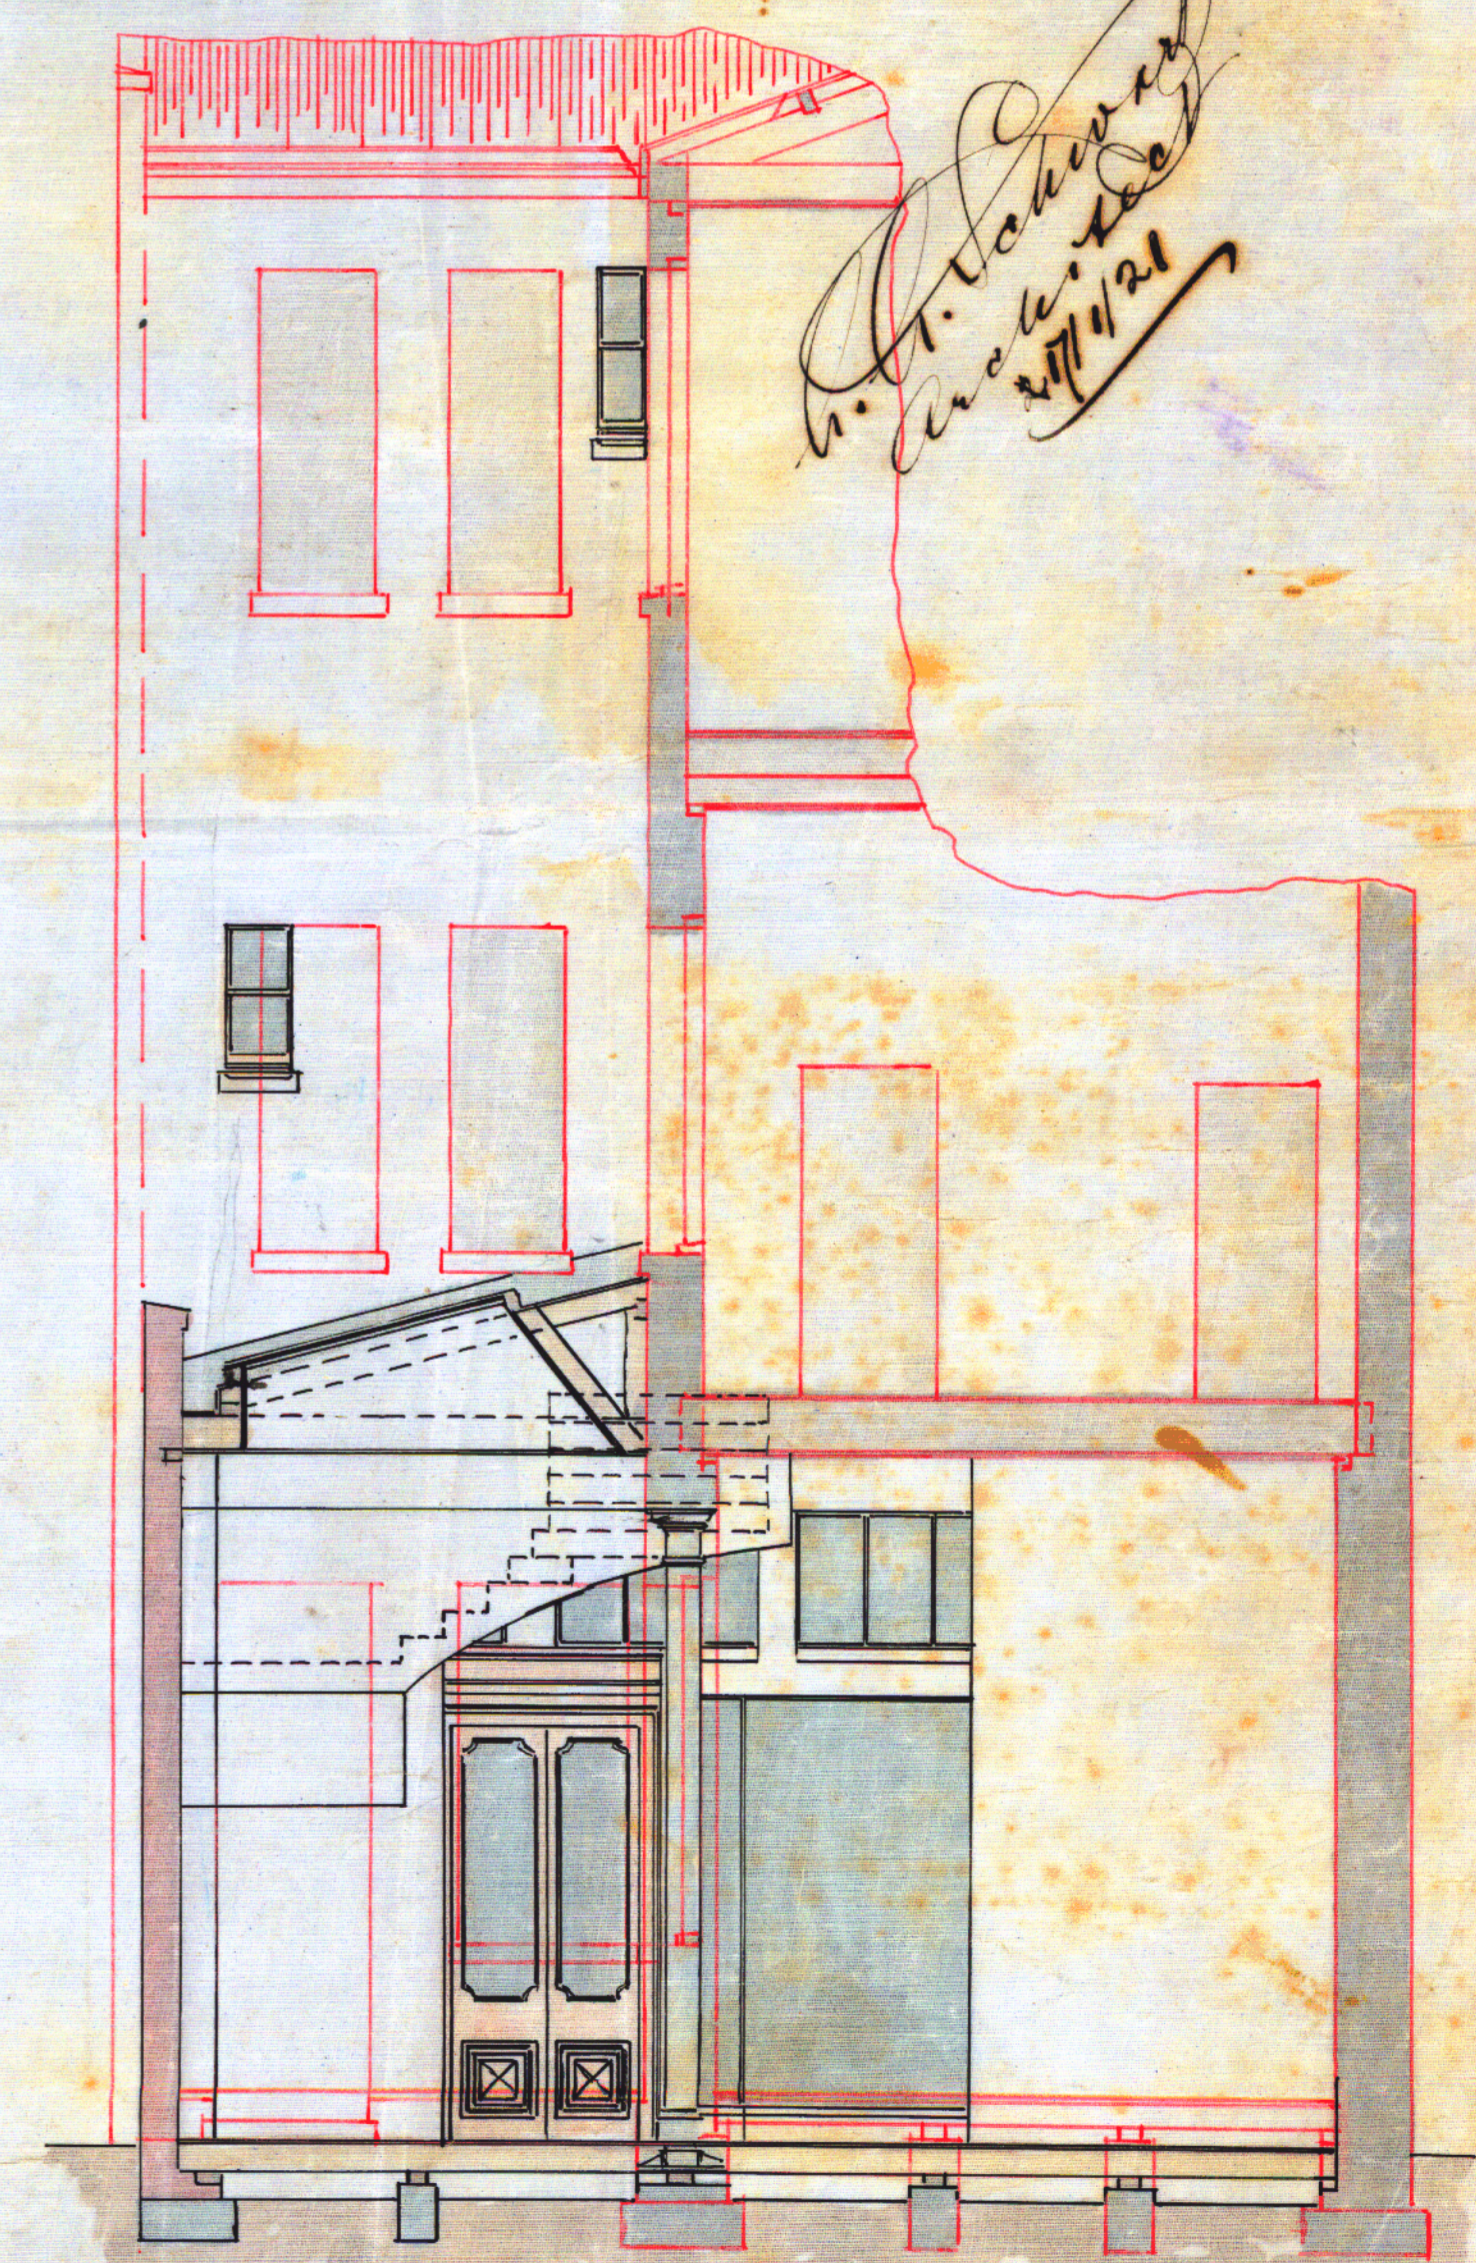

SECTION C-D.

*H. T. Sawyer
Architect
1872*

11/20