




PLAN.

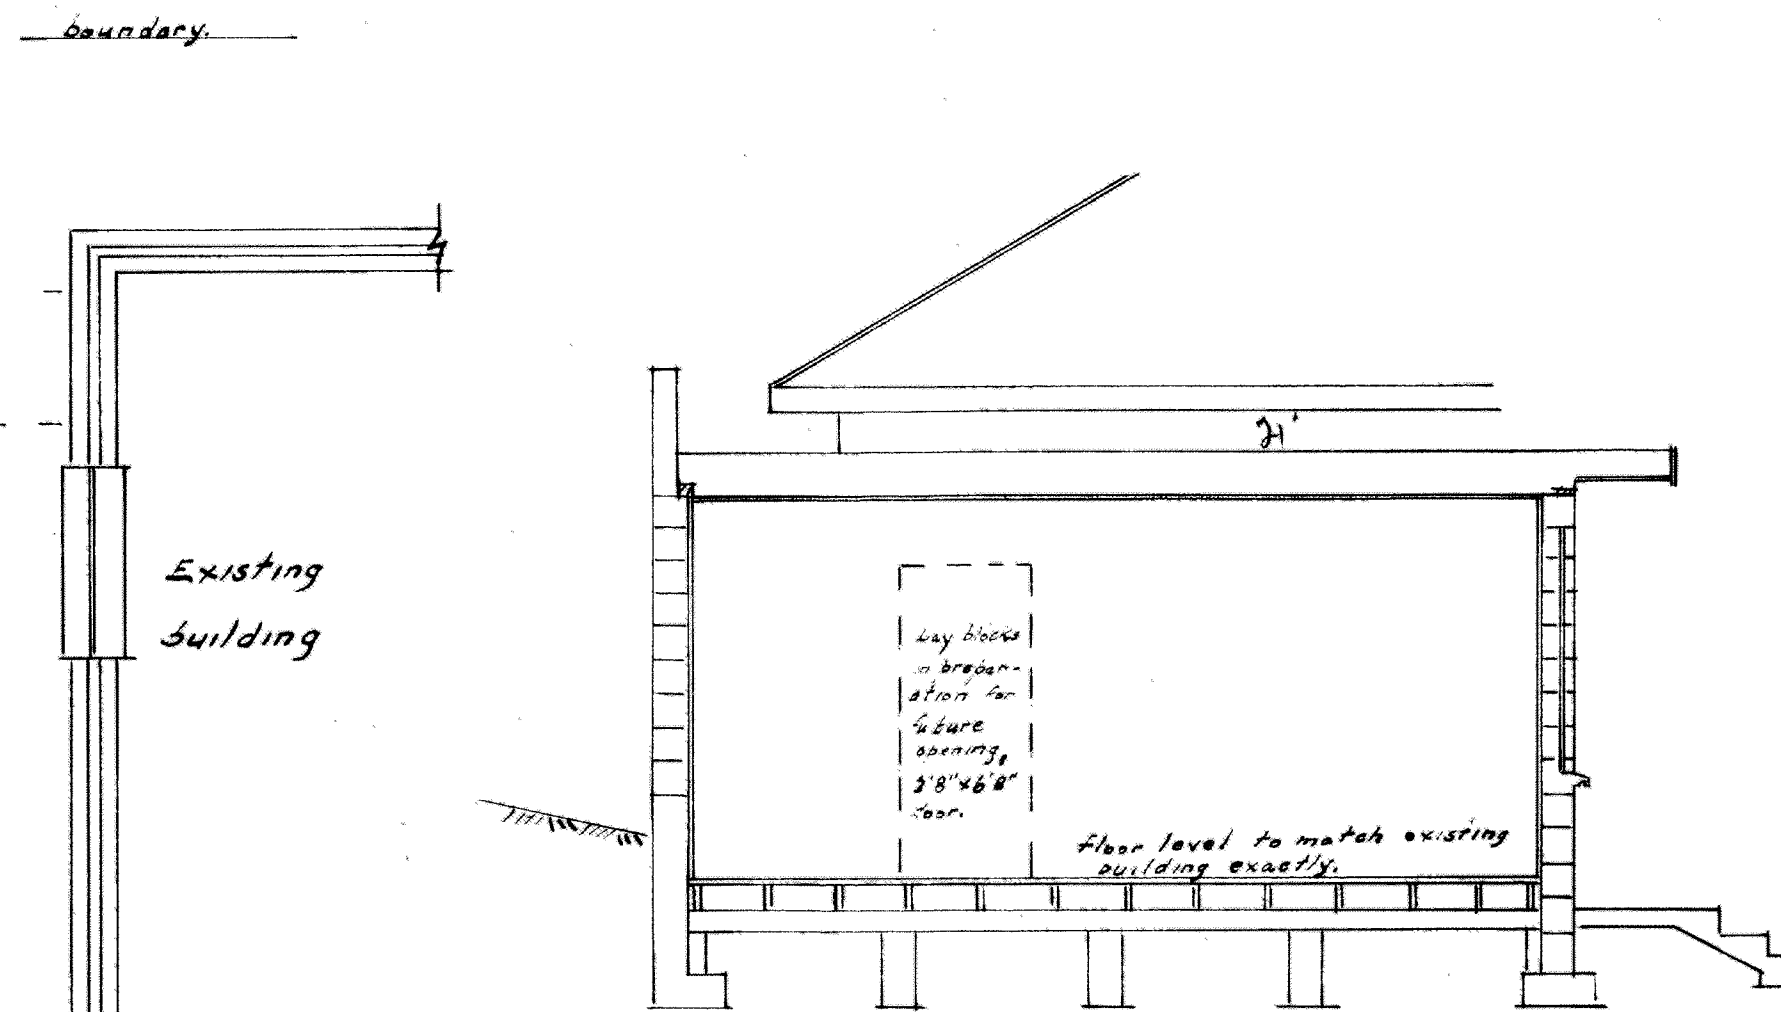


SECTION A-A.

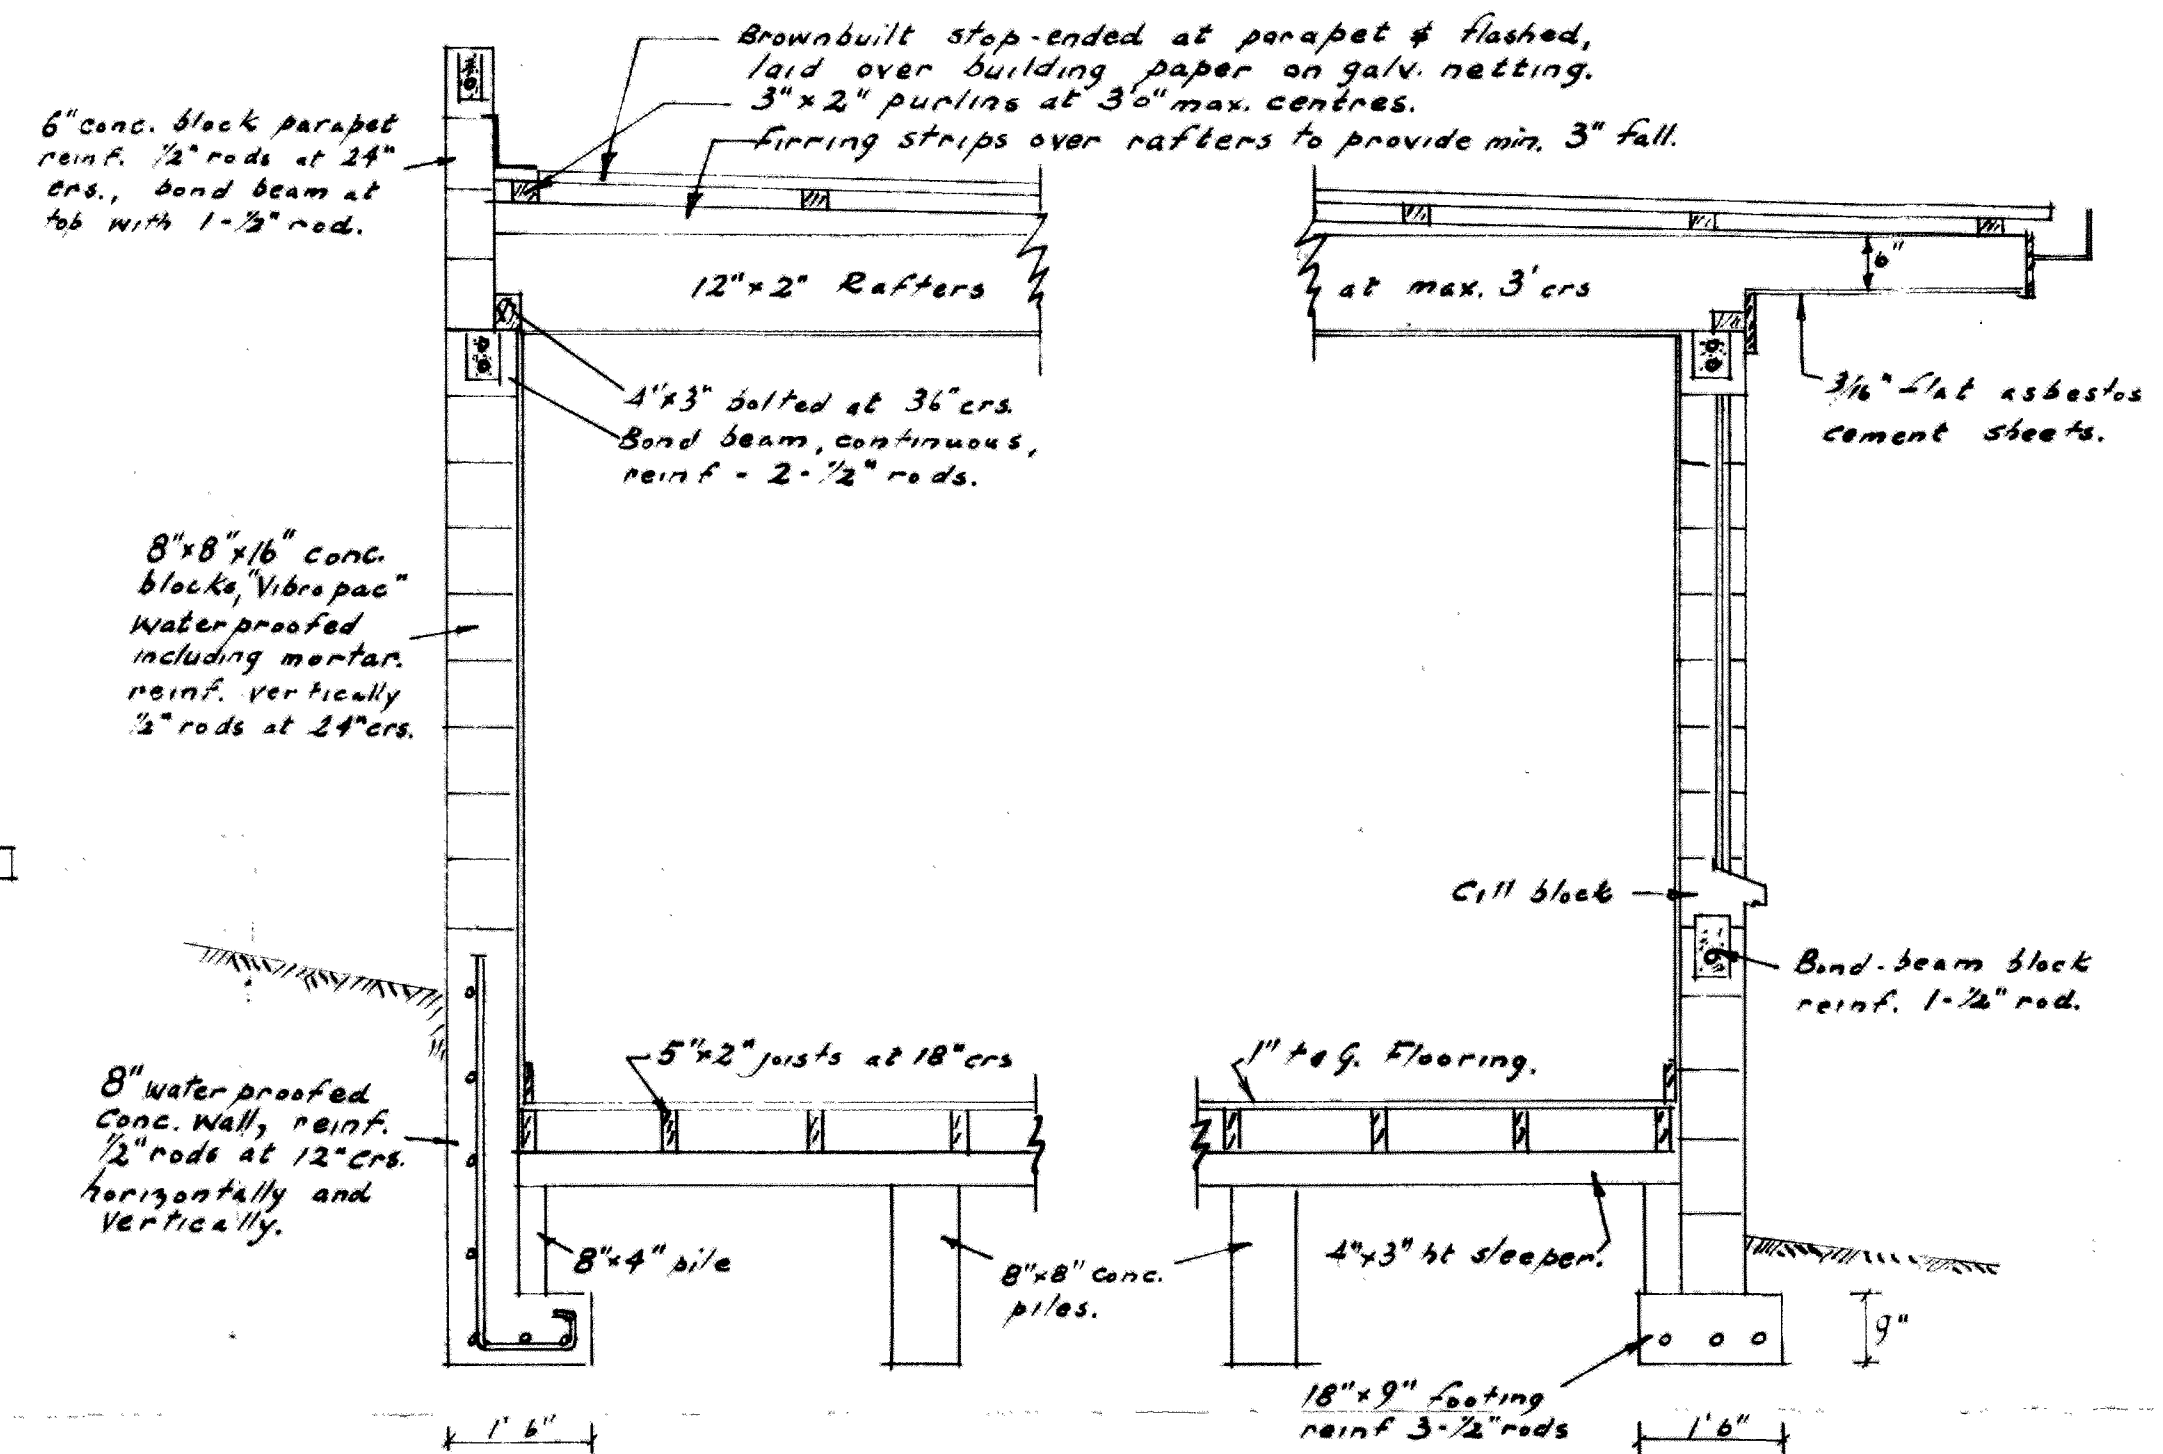



FRONT WALL DETAIL.

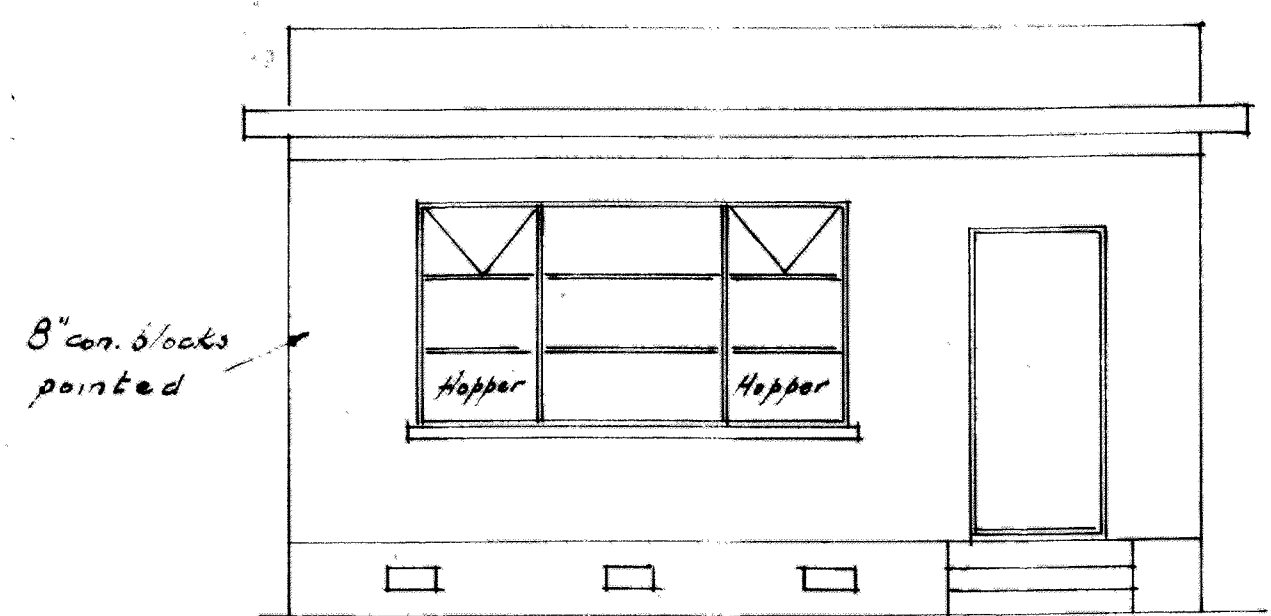


FRONT ELEVATION.

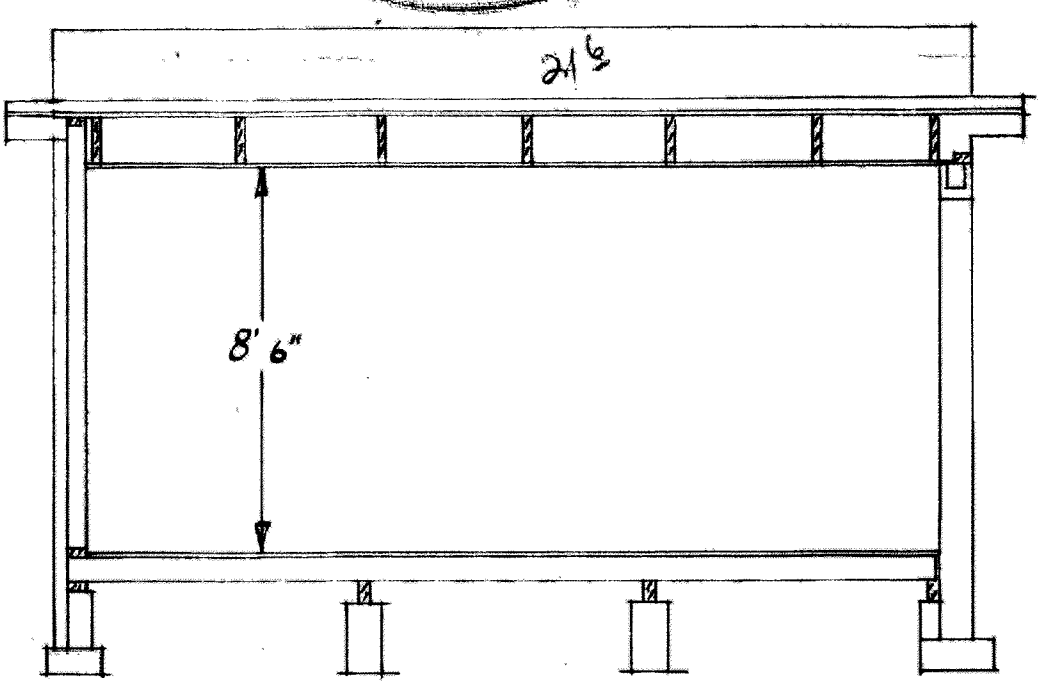

SECTION B-B.

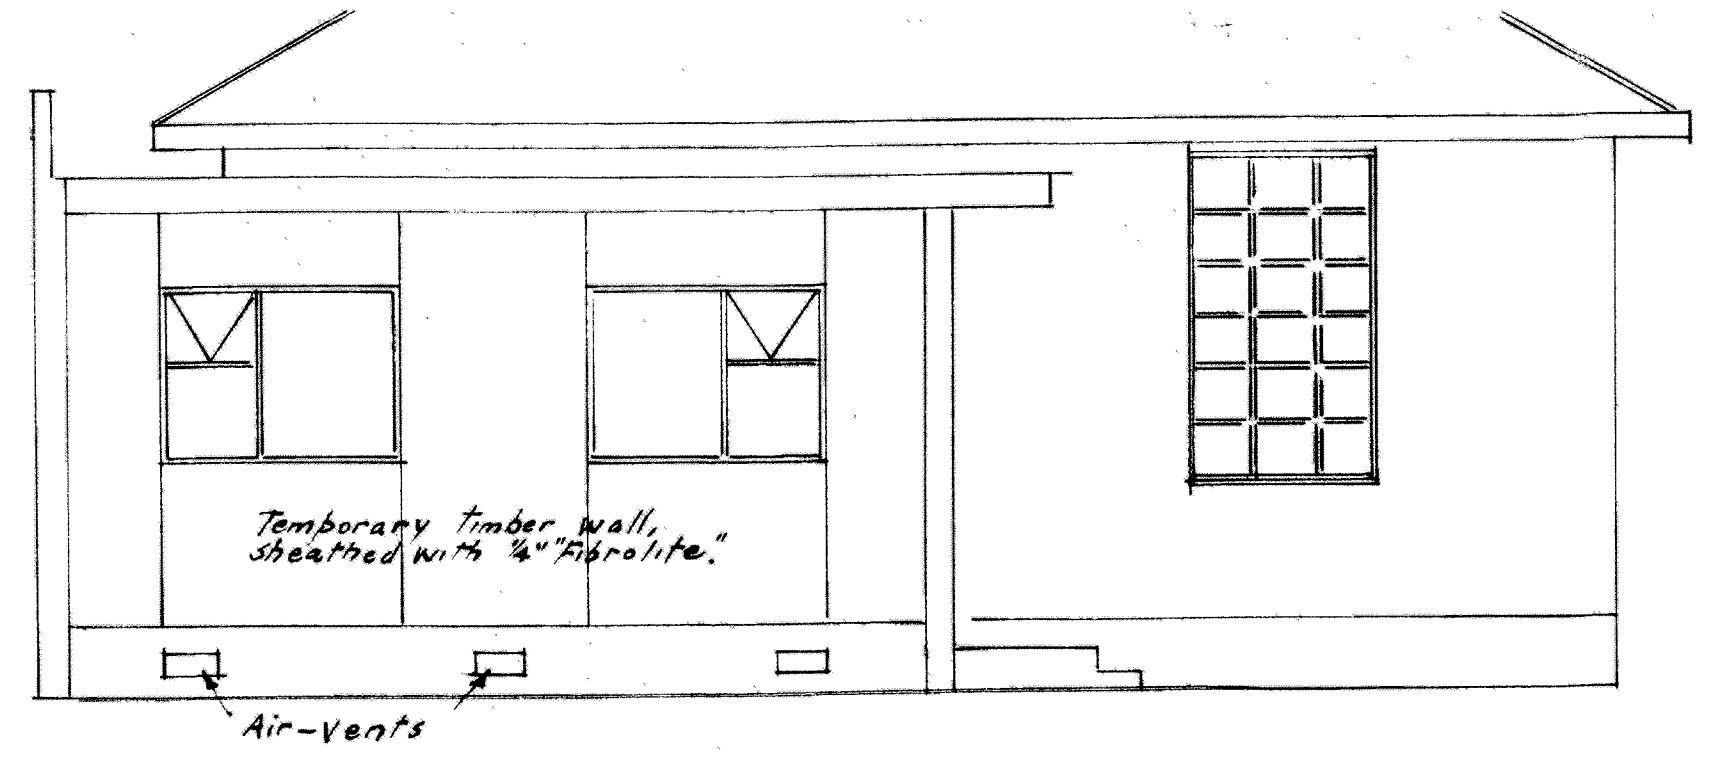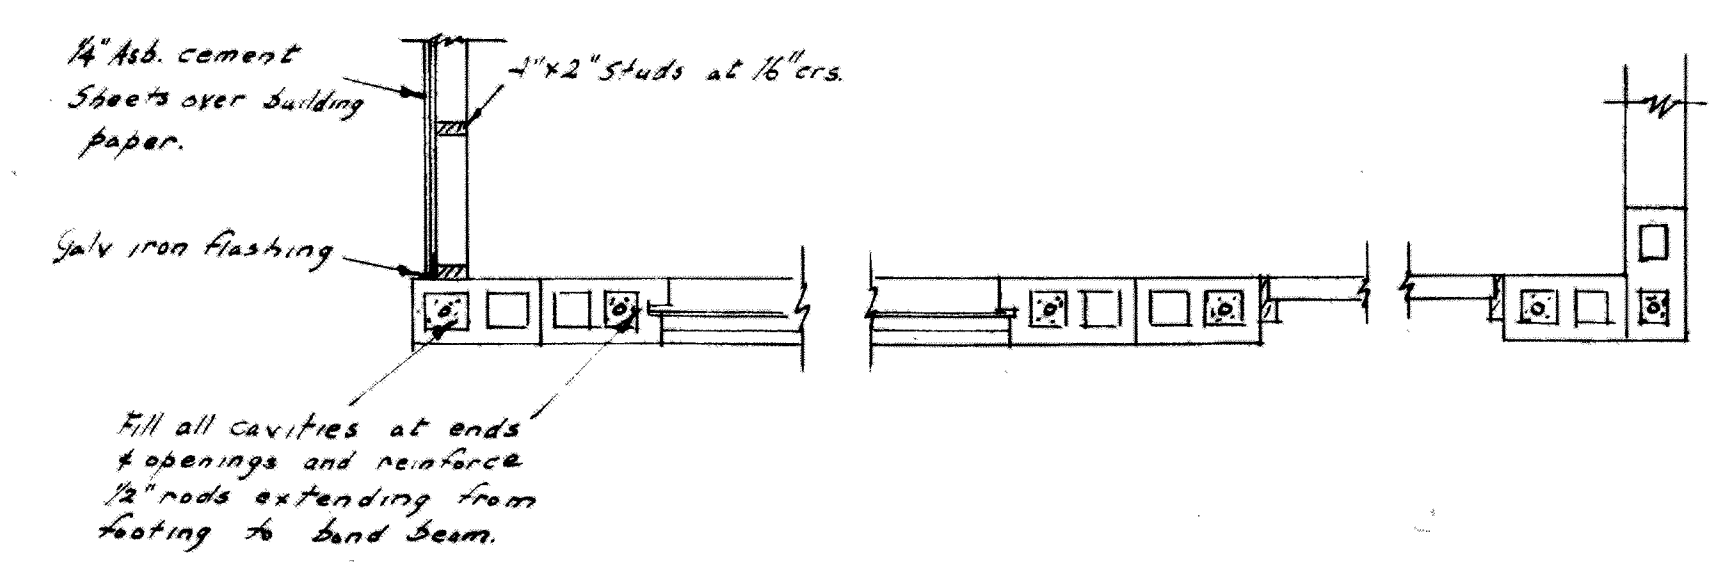

END ELEVATION.

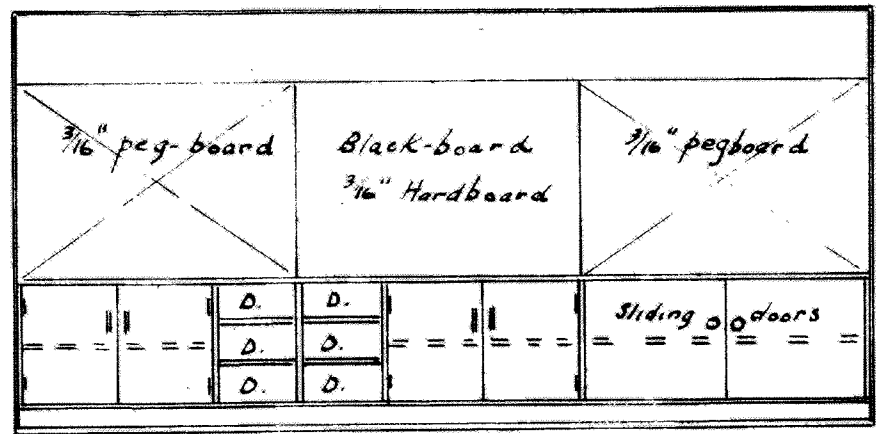

Details of Cupboards and Wallboard.

PROPOSED CLASSROOM ADDITION at  
 FRIENDS MEETING HOUSE,  
 MONCRIEFF ST. WELLINGTON  
 for WELLINGTON MONTHLY MEETING  
 RELIGIOUS SOCIETY OF FRIENDS,  
 Lot 17, DP 9089,  
 Town Section 311.  
 Scales 1/4" = 1 foot.

Revised Plan August 1964  
 J. Somerville

