


ADDITIONS TO PREMISES FOR
MESSRS. HATRICK & CO. LTD.
WELLINGTON

1

LLEWELLYN E. WILLIAMS.
A.R.I.B.A. M.I.C.E. LOND.
ARCHITECT & STRUCTURAL
ENGINEER • WELLINGTON.

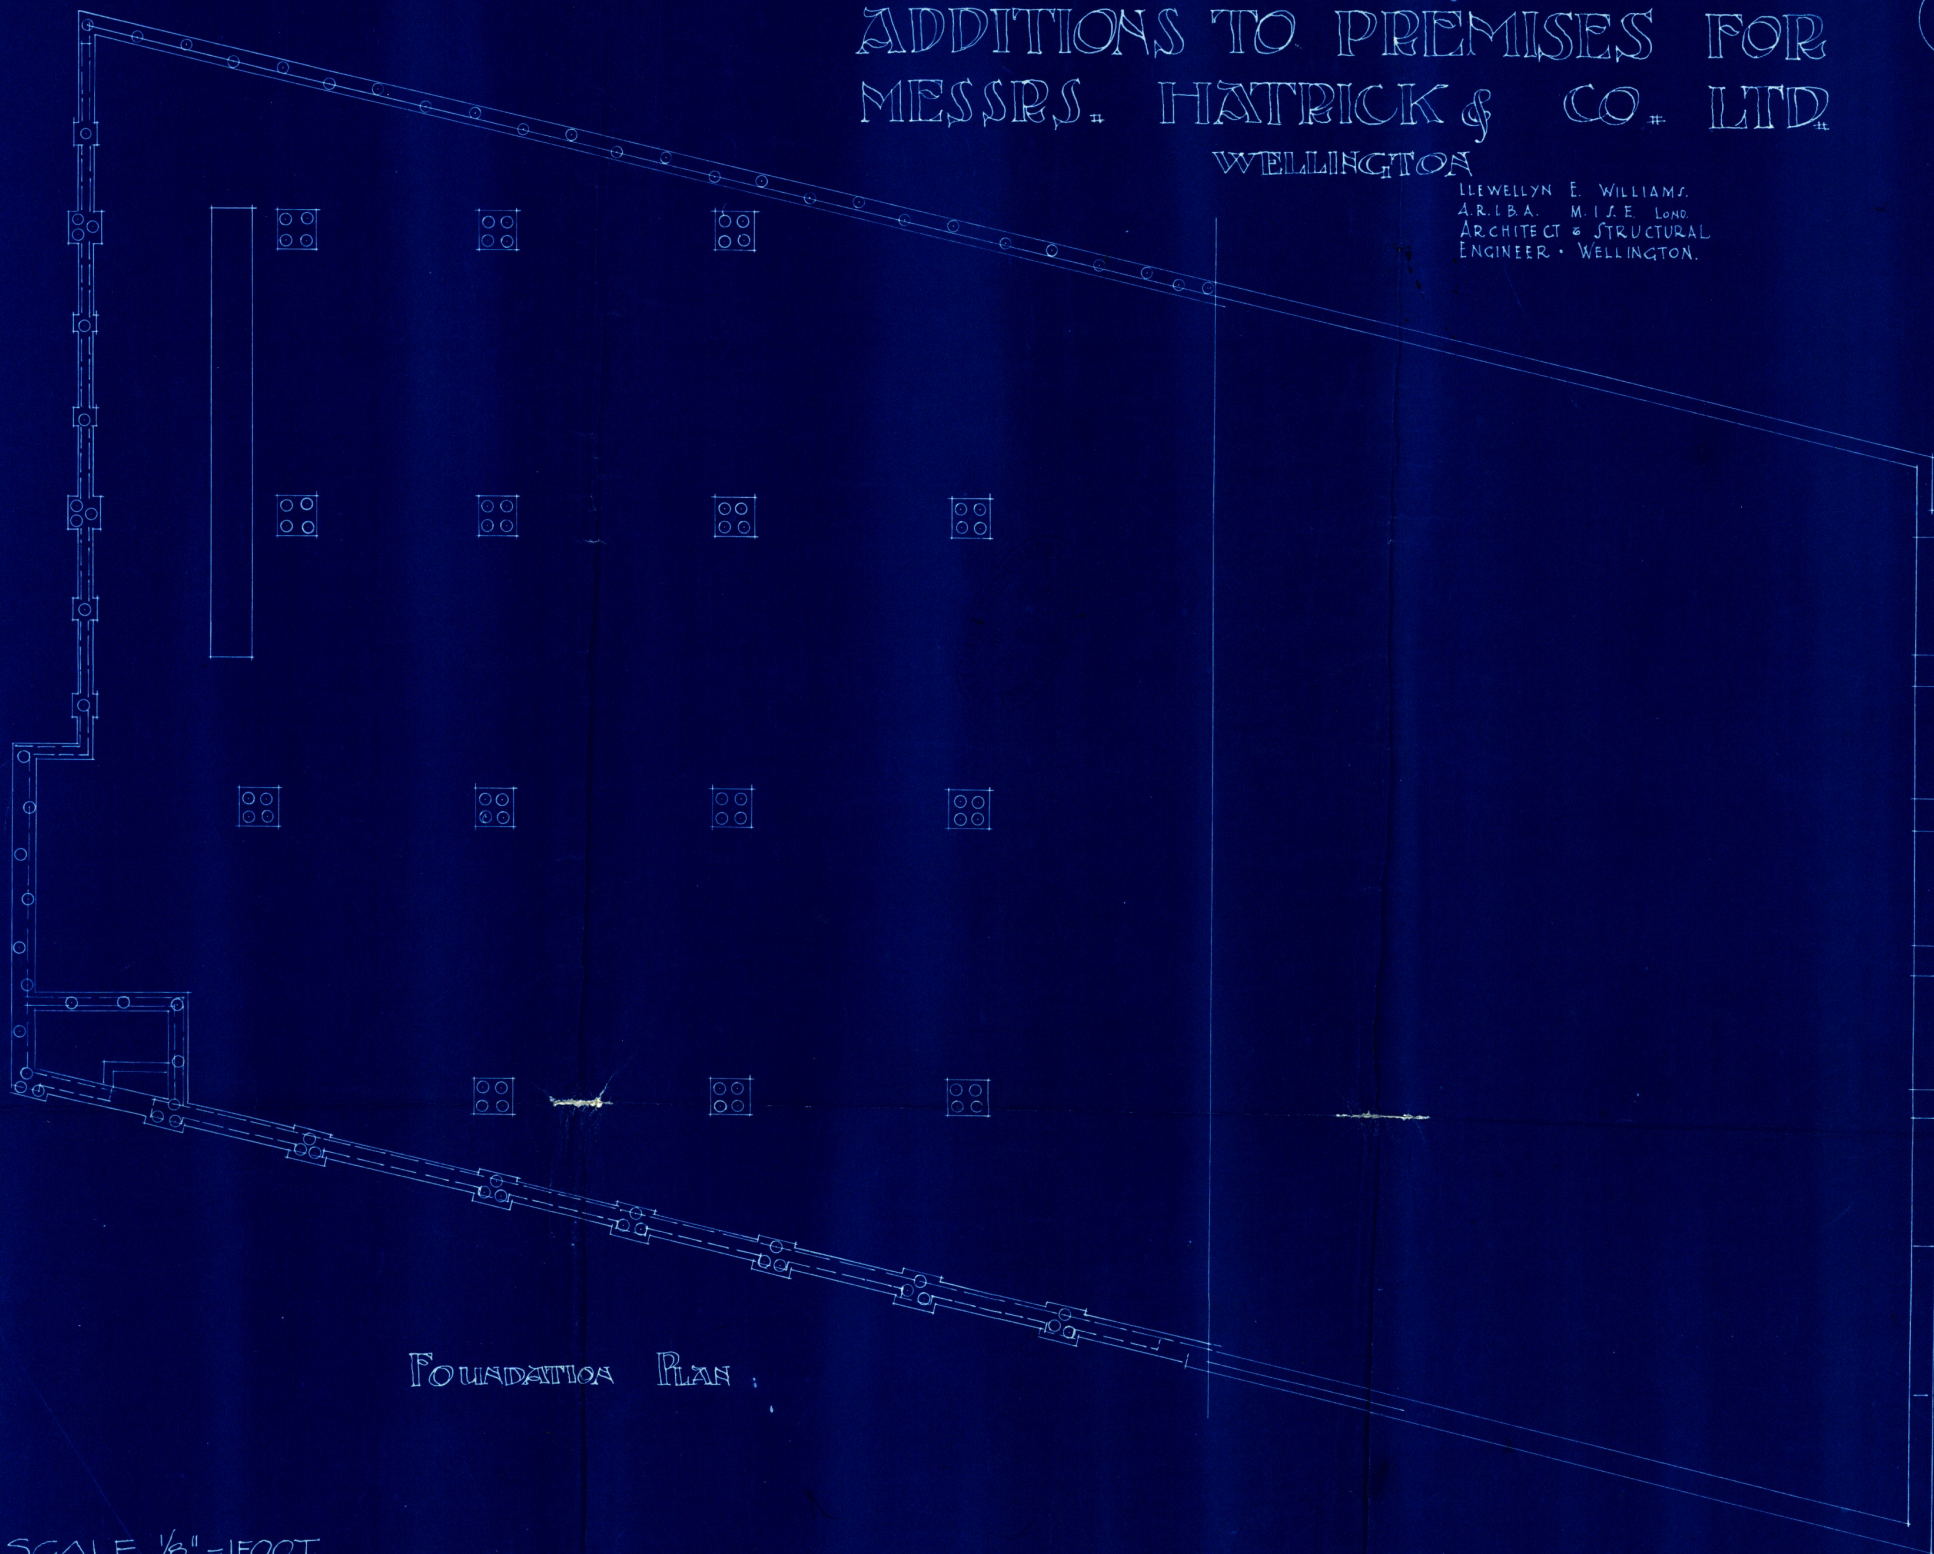

FOUNDATION PLAN.

SCALE $\frac{1}{8}$ " = 1 FOOT.

29.5.20

2

EXISTING
ELEVATOR

EXISTING PORTION

TARANAKI STREET






SCALE: $\frac{1}{8}" = 1 \text{ FOOT.}$

29.5.20

ADDITIONS TO PREMISES FOR MESSRS HATRICK & CO. LTD. WELLINGTON

3

LLEWELLYN E. WILLIAMS,
A.R.I.B.A. M.I.S.E. LOND.
ARCHITECT & STRUCTURAL
ENGINEER • WELLINGTON.

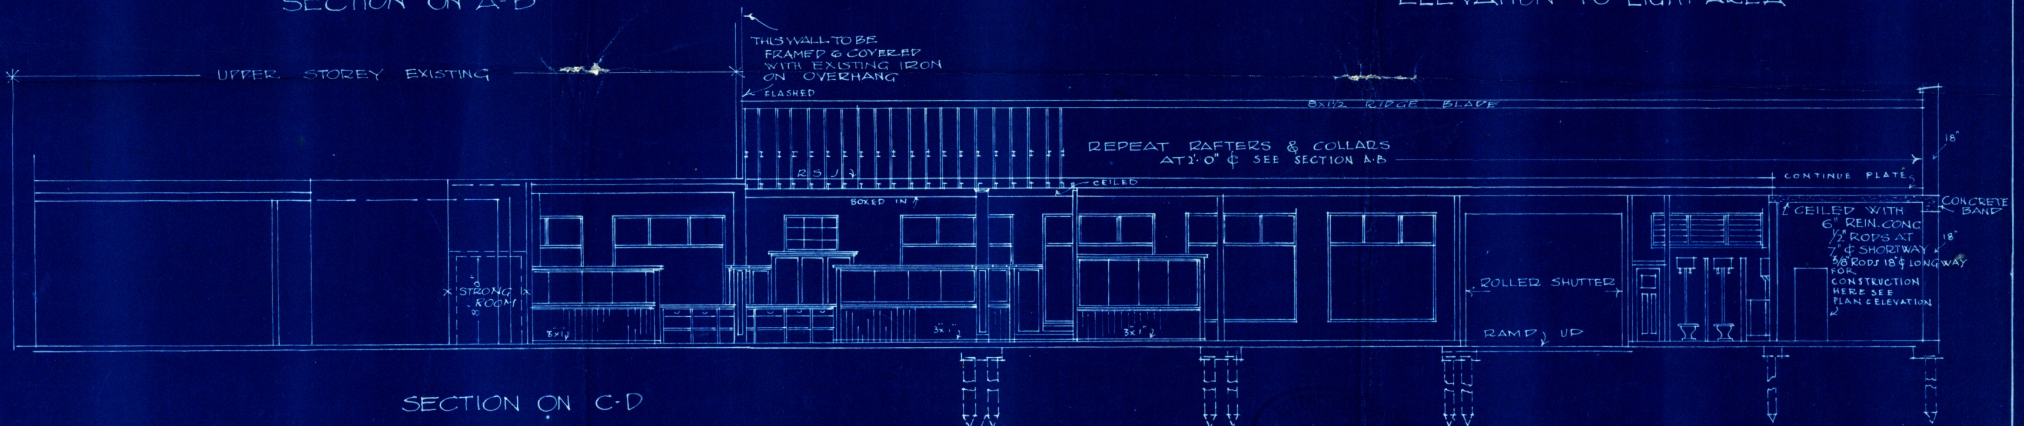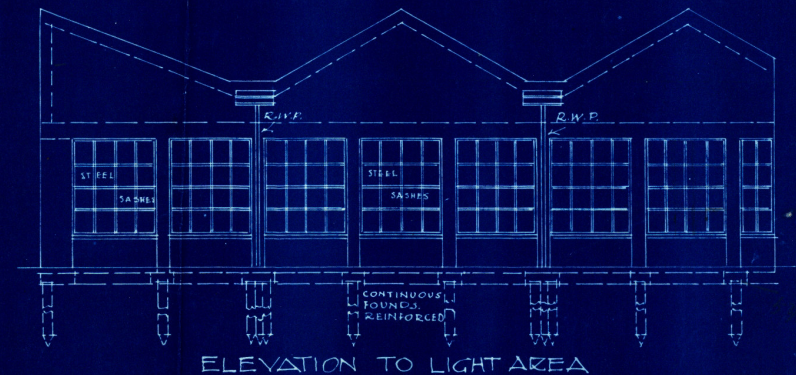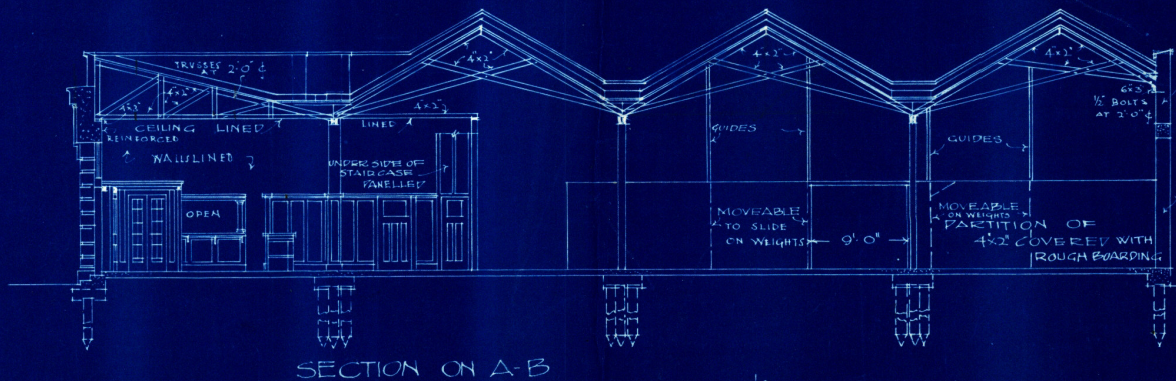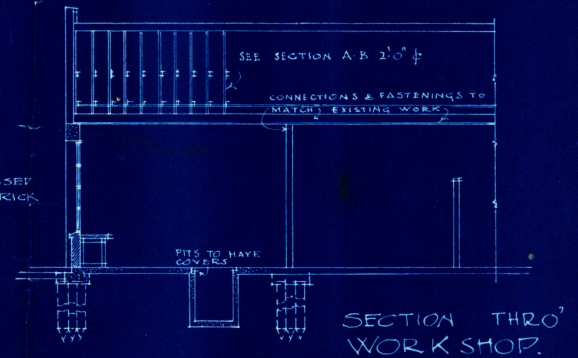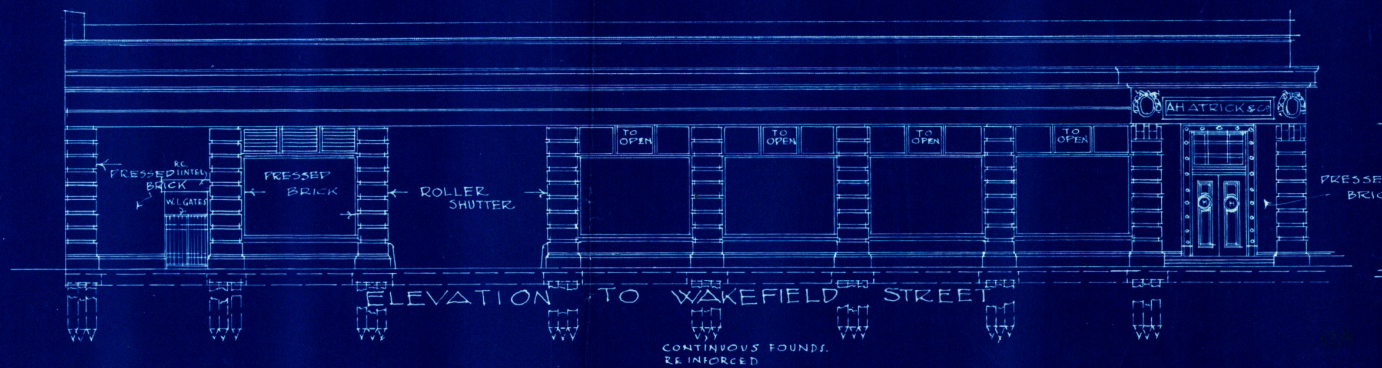


SCALE: 1/8" = 1 FOOT.

29.5.20

ADDITIONS TO PREMISES FOR MESSRS. HATRICK & CO. LTD. WELLINGTON

LLEWELLYN E. WILLIAMS
A.R.I.B.A. M.I.S.E. LONG
ARCHITECT & STRUCTURAL
ENGINEER WELLINGTON.

NOTE: COVER FLASH
PARAPET TO ADJOINING WALL &
LEAVE WATERTIGHT.

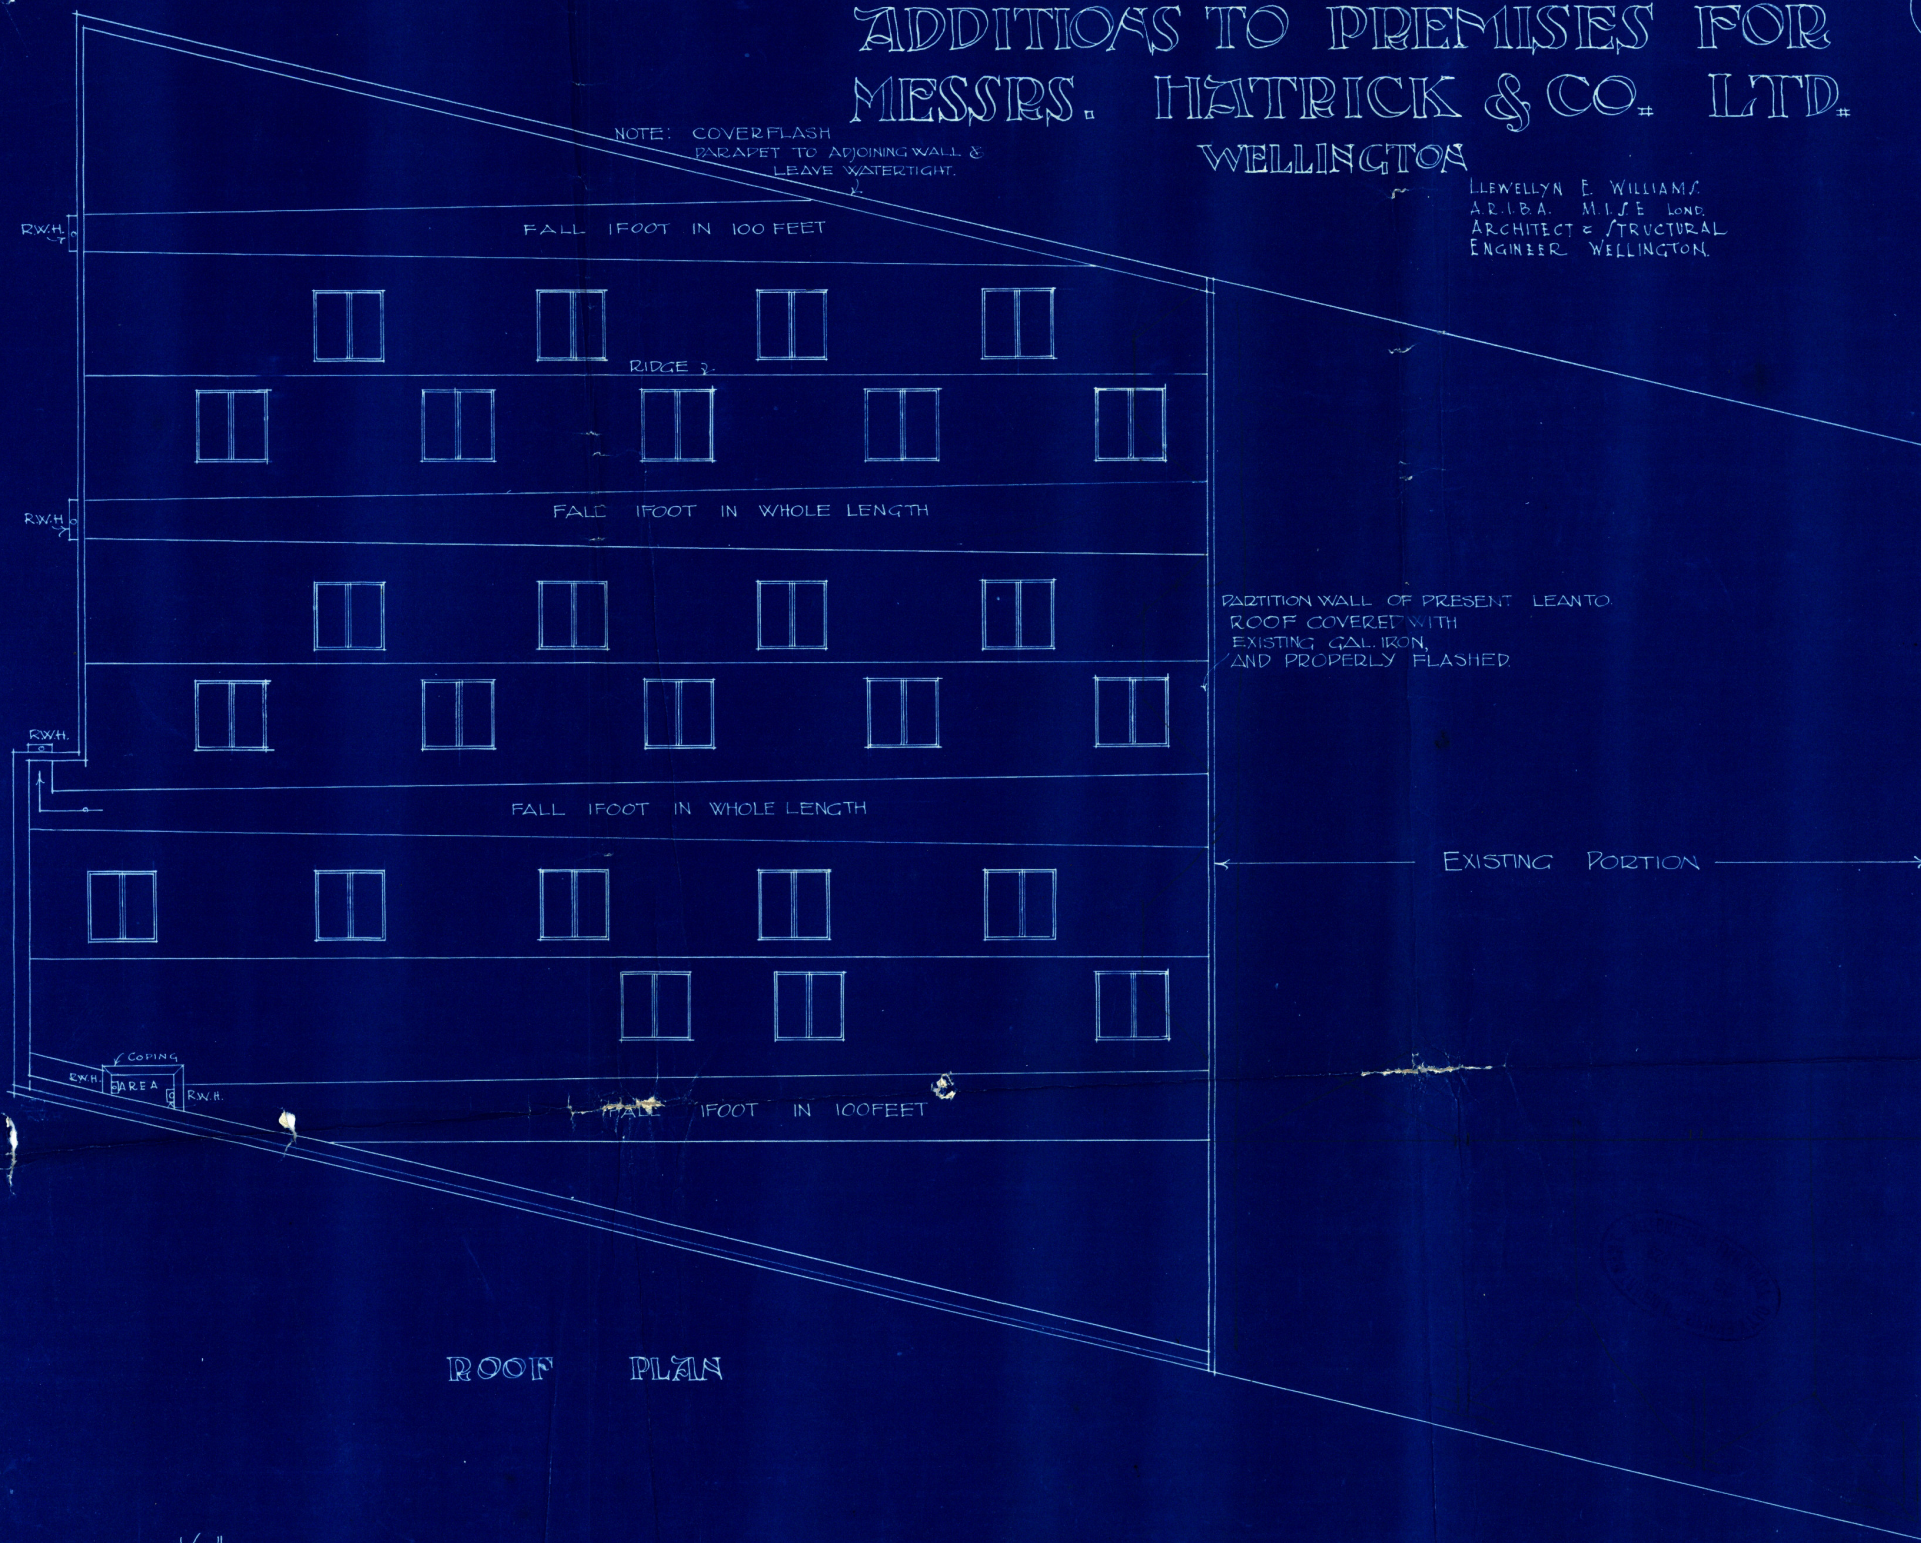

ROOF PLAN

SCALE $\frac{1}{8}'' = 1 \text{ FOOT}$.