

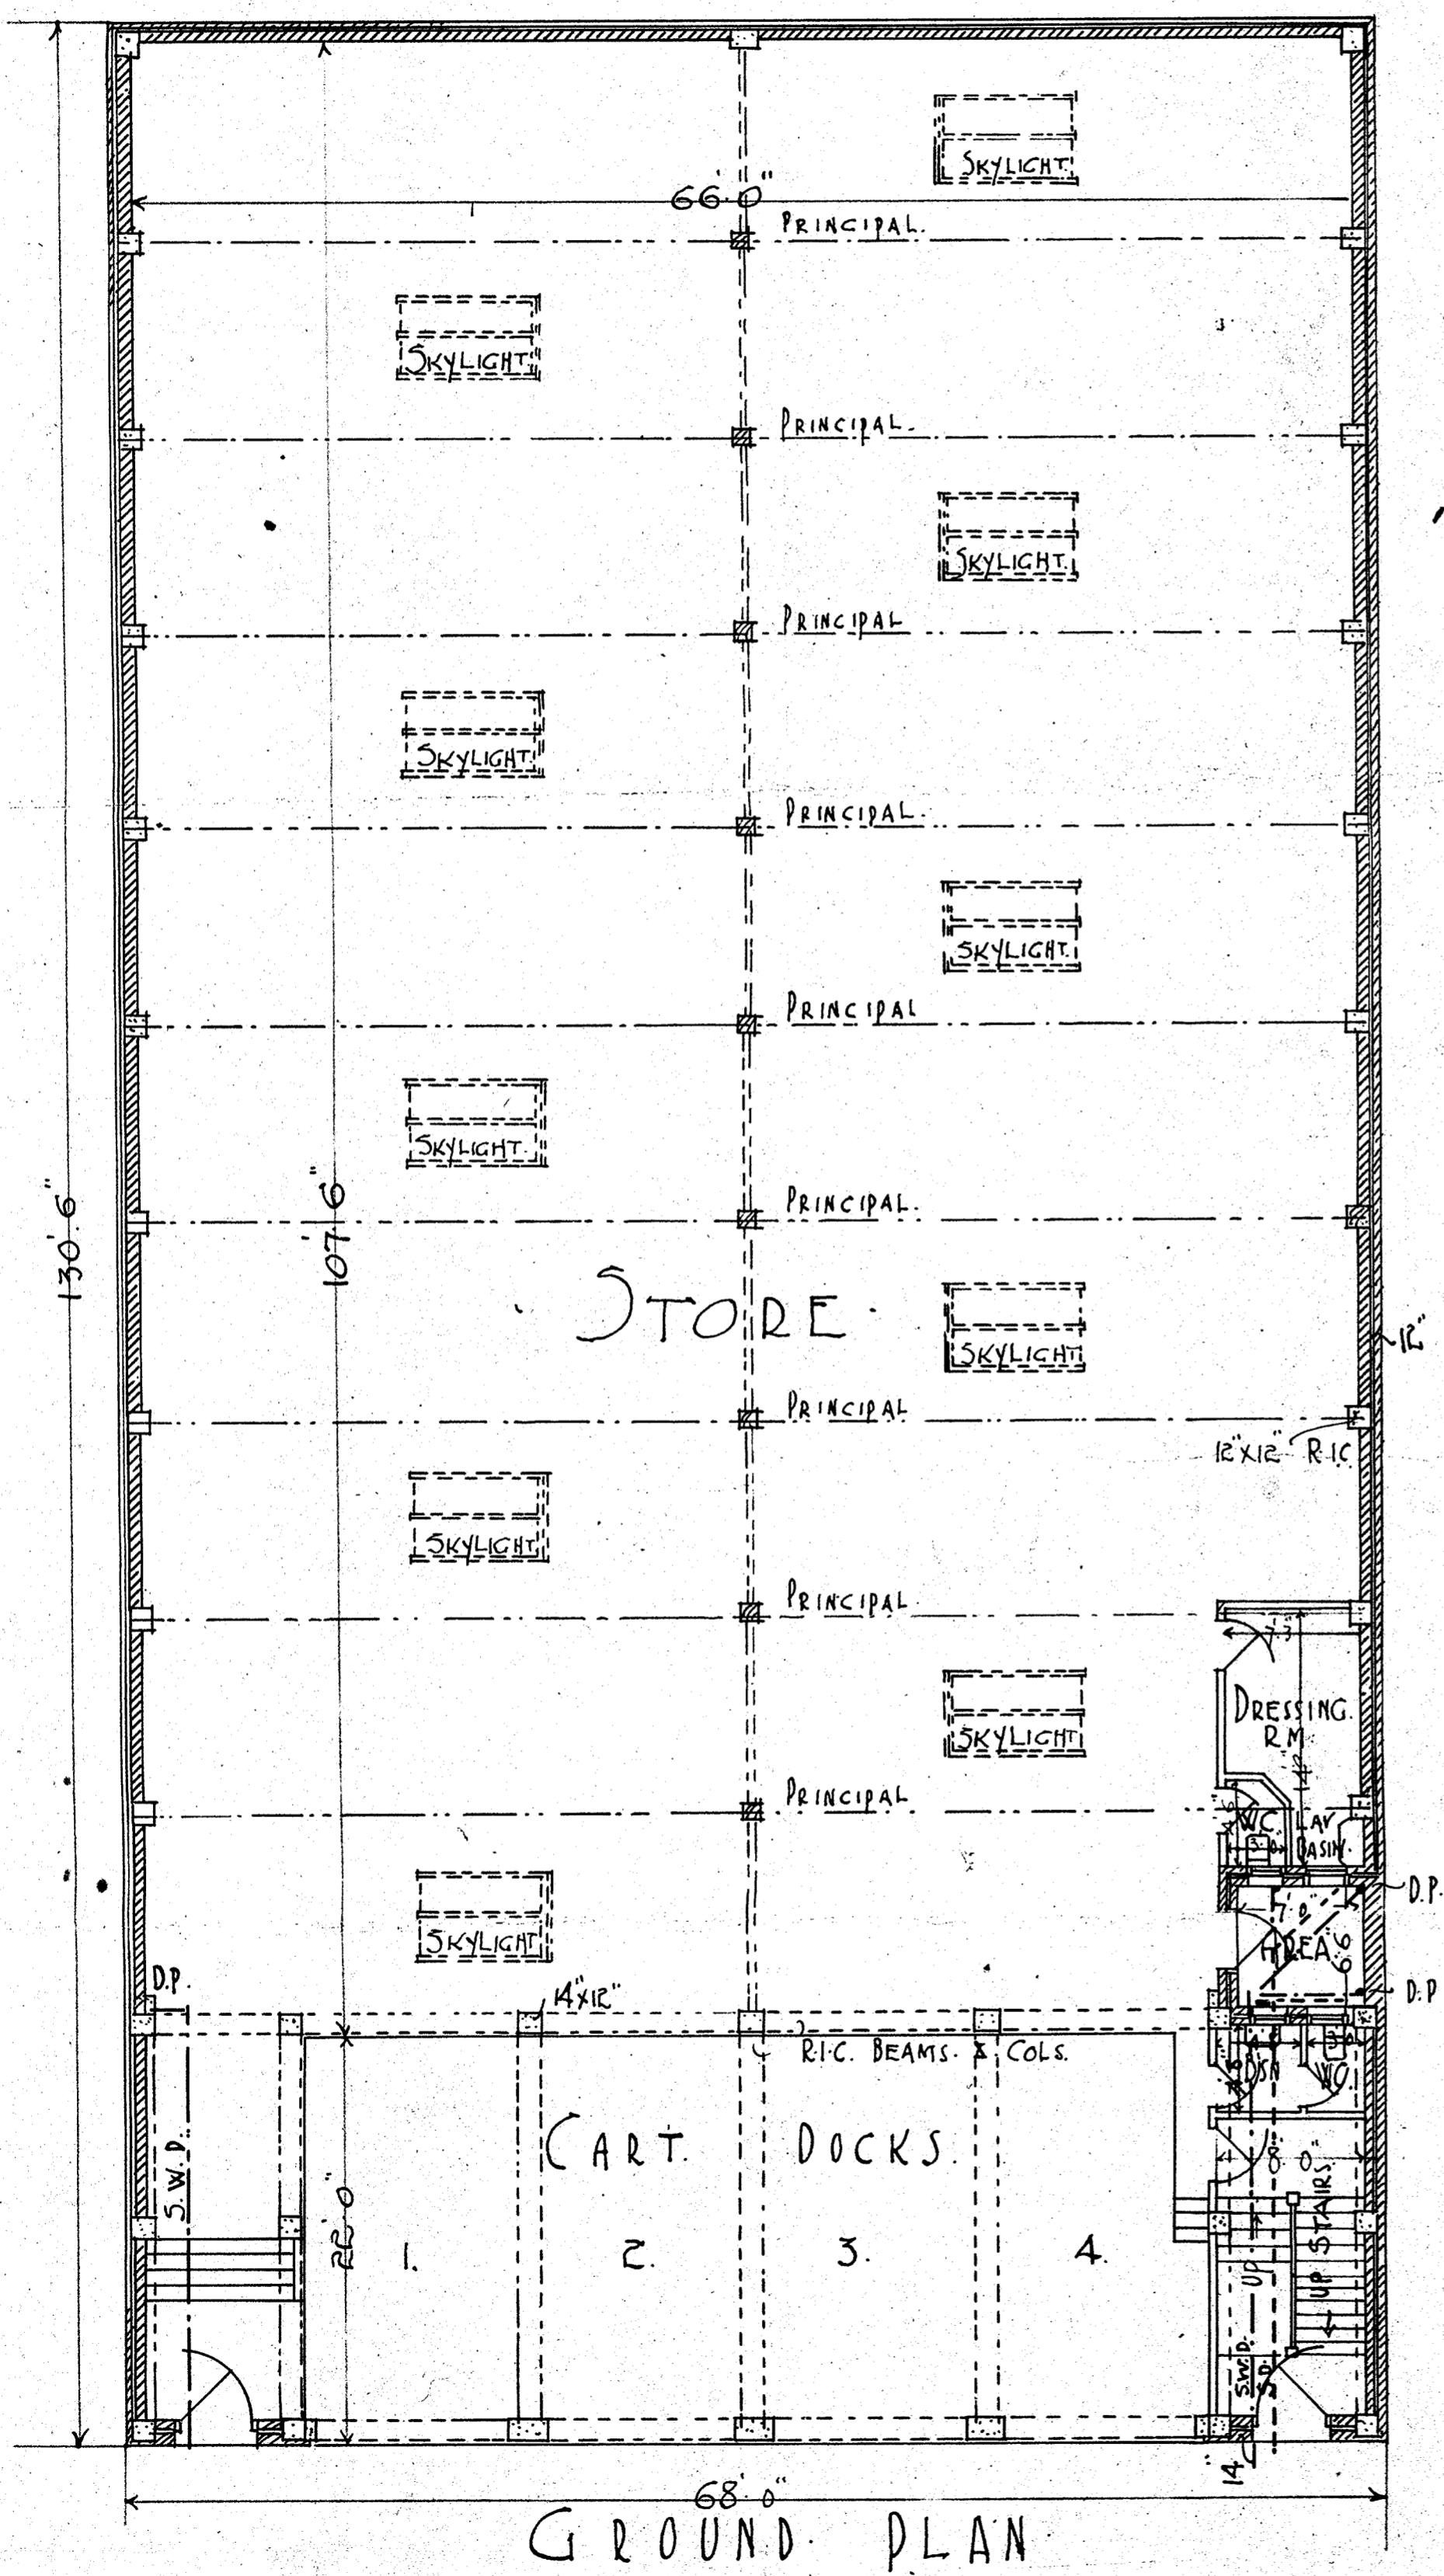


NEW STORE TARANAKI ST FOR FRANCIS HOMES LIMITED.

SCALE 1/8" = 1 FOOT. SHEET N°1.

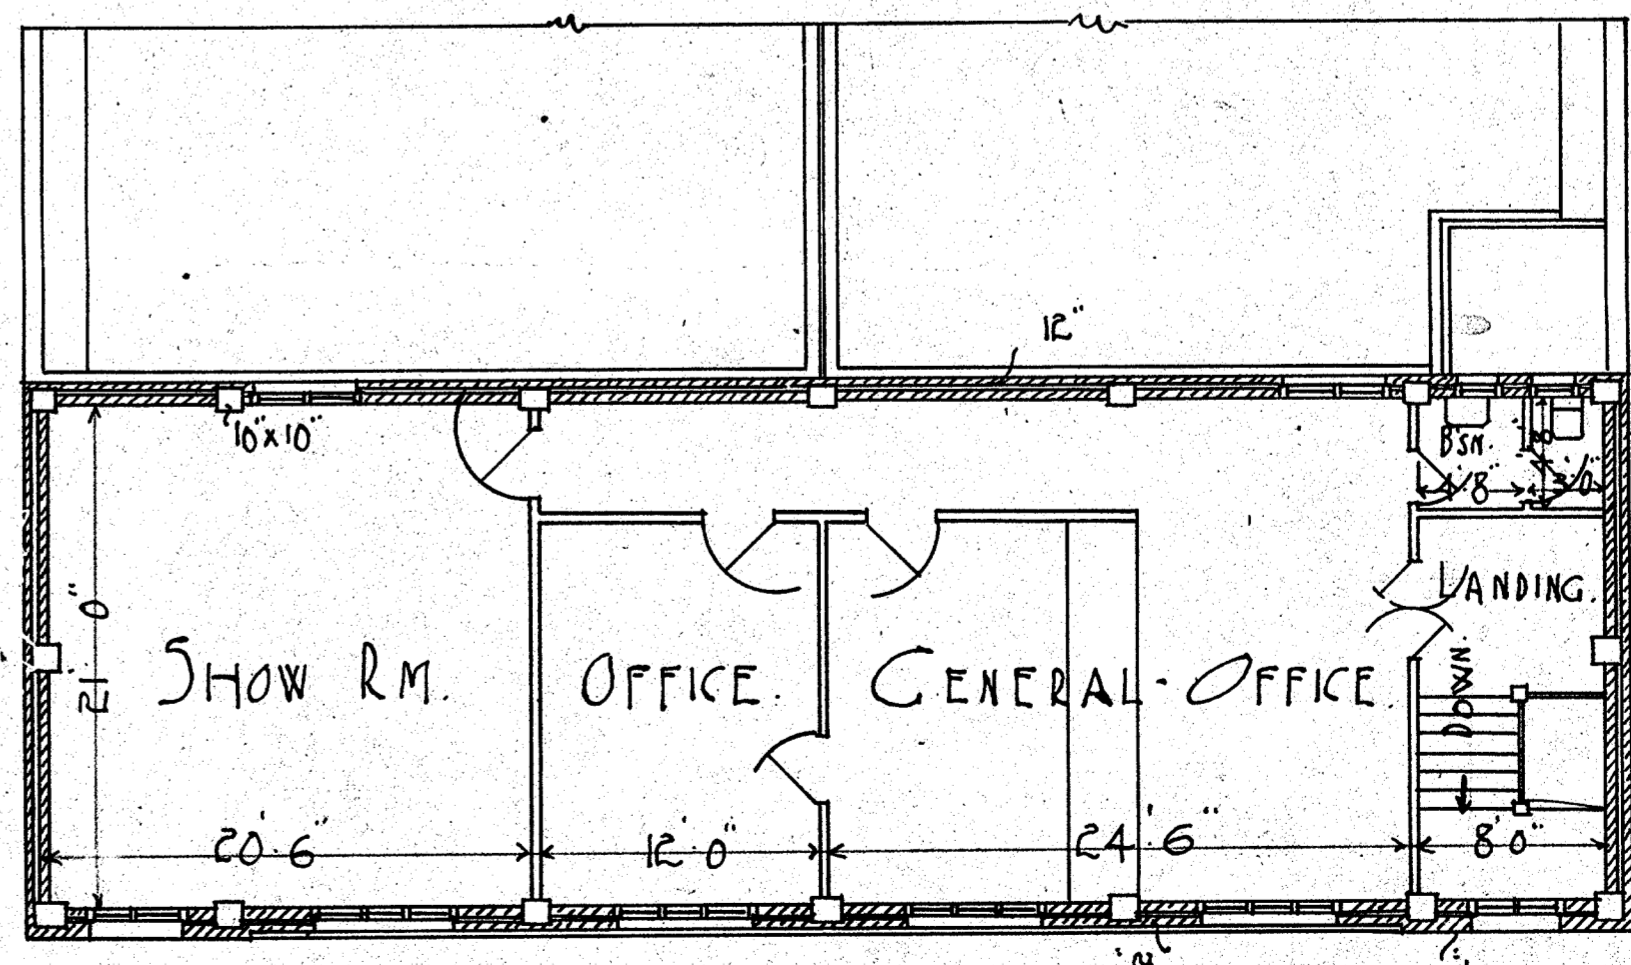

FRONT ELEVATION.

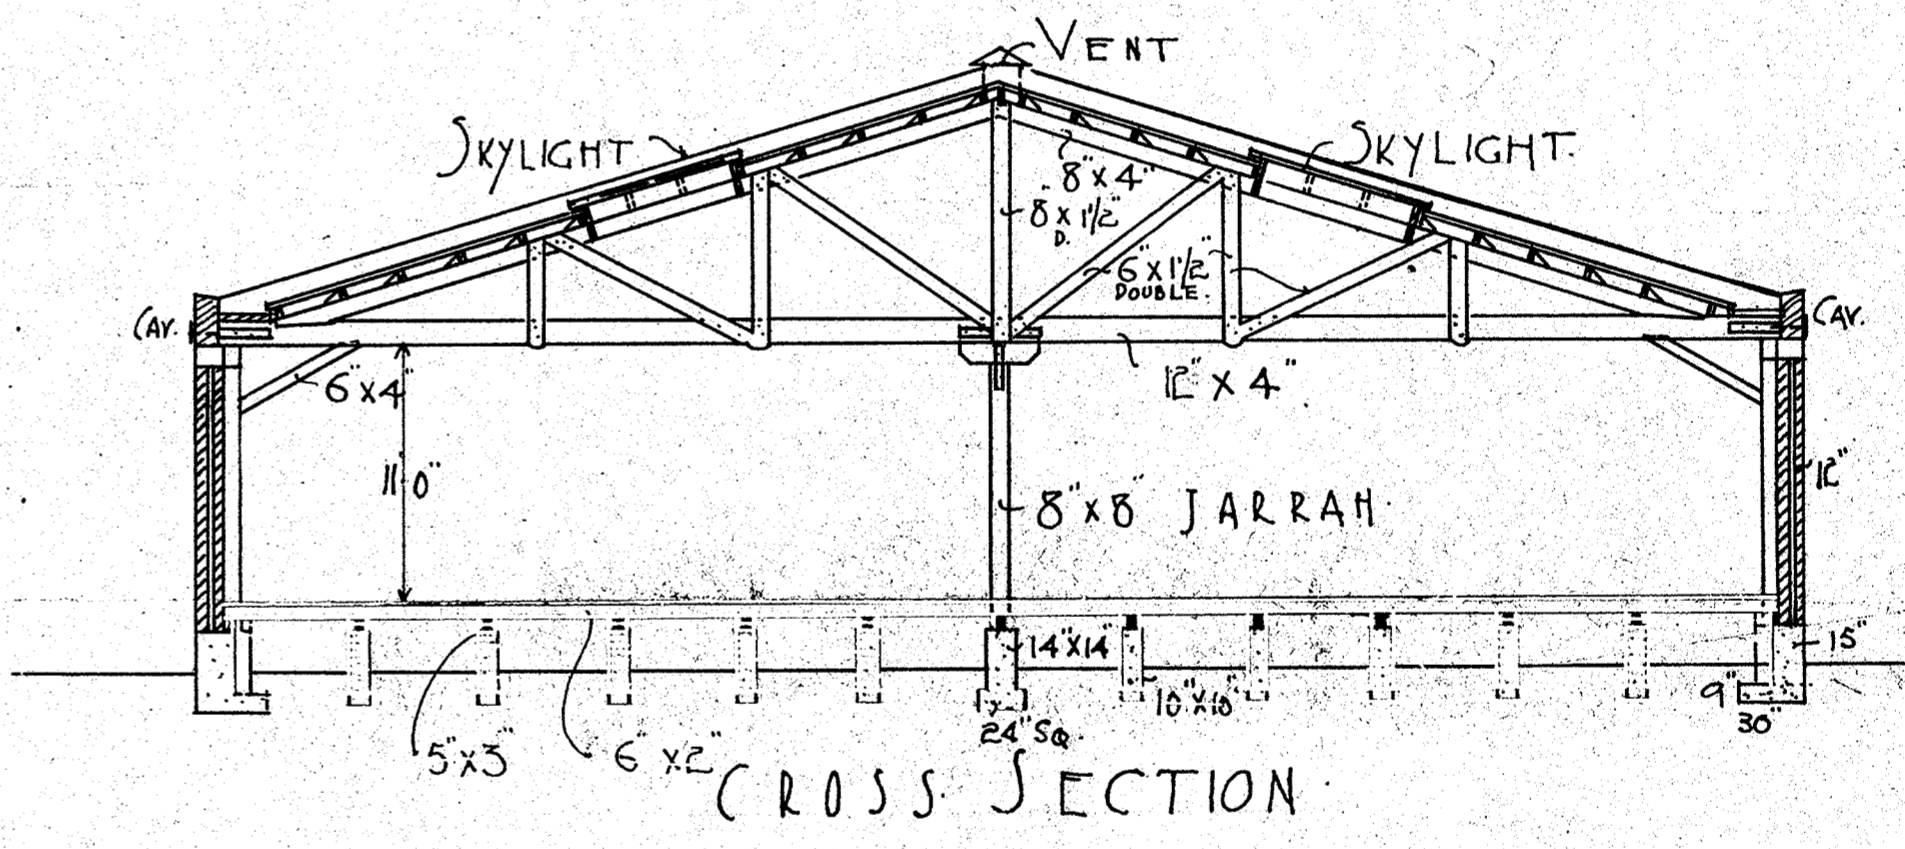


FIRST FLOOR PLAN
E. R. Wells Architect.


NEW STORE TARANAKI ST FOR FRANCIS HOLMES LIMITED

SCALE 1/8" = 1 FOOT

SHEET N° 2

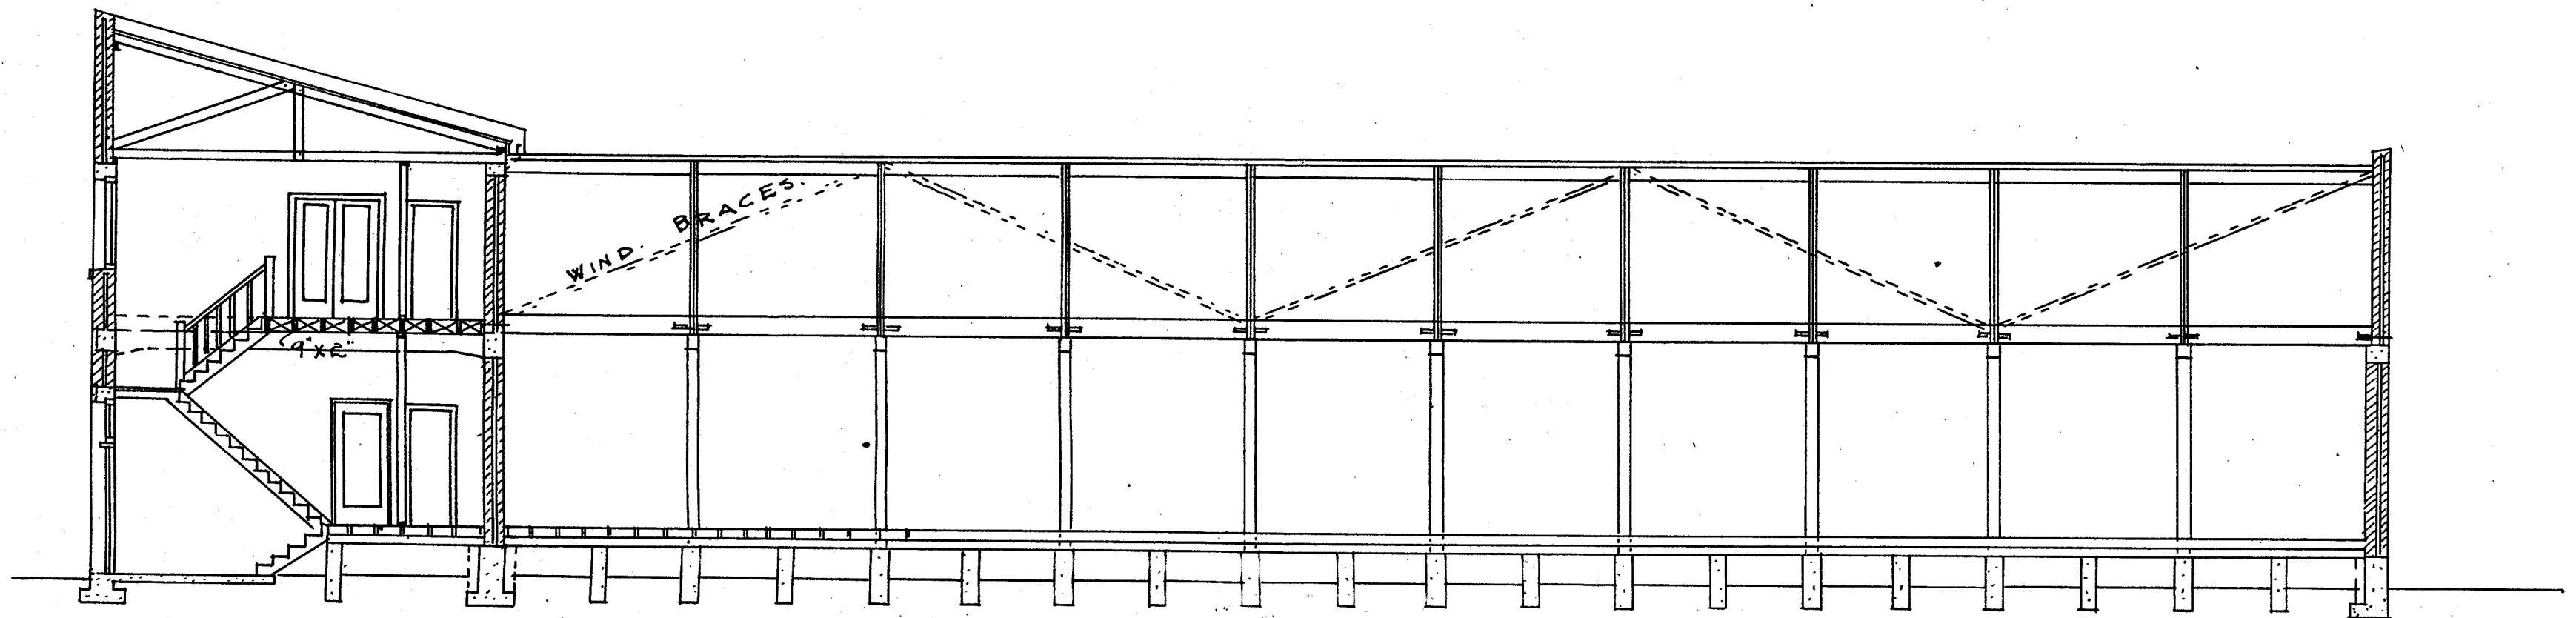

LONGITUDINAL SECTION

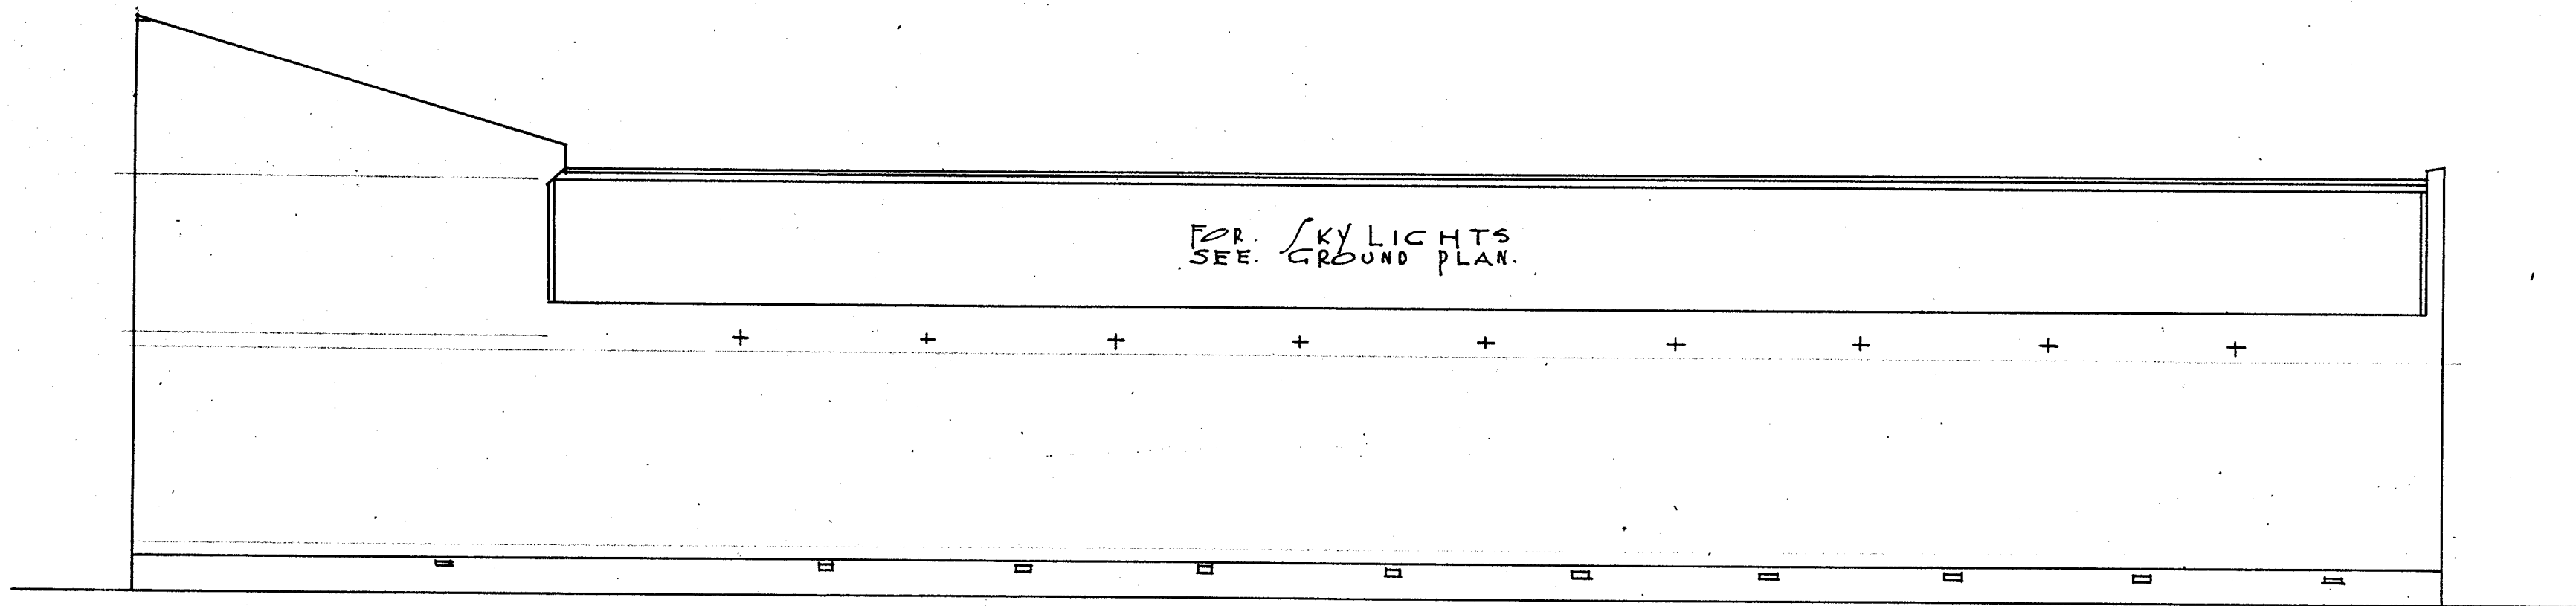


SIDE ELEVATION

*E. R. Wells
Architect*

RETAINING WALL
 PREMISES FOR FRANCIS HOLMES LTD.

SCALE 1/2" = 1 FOOT.

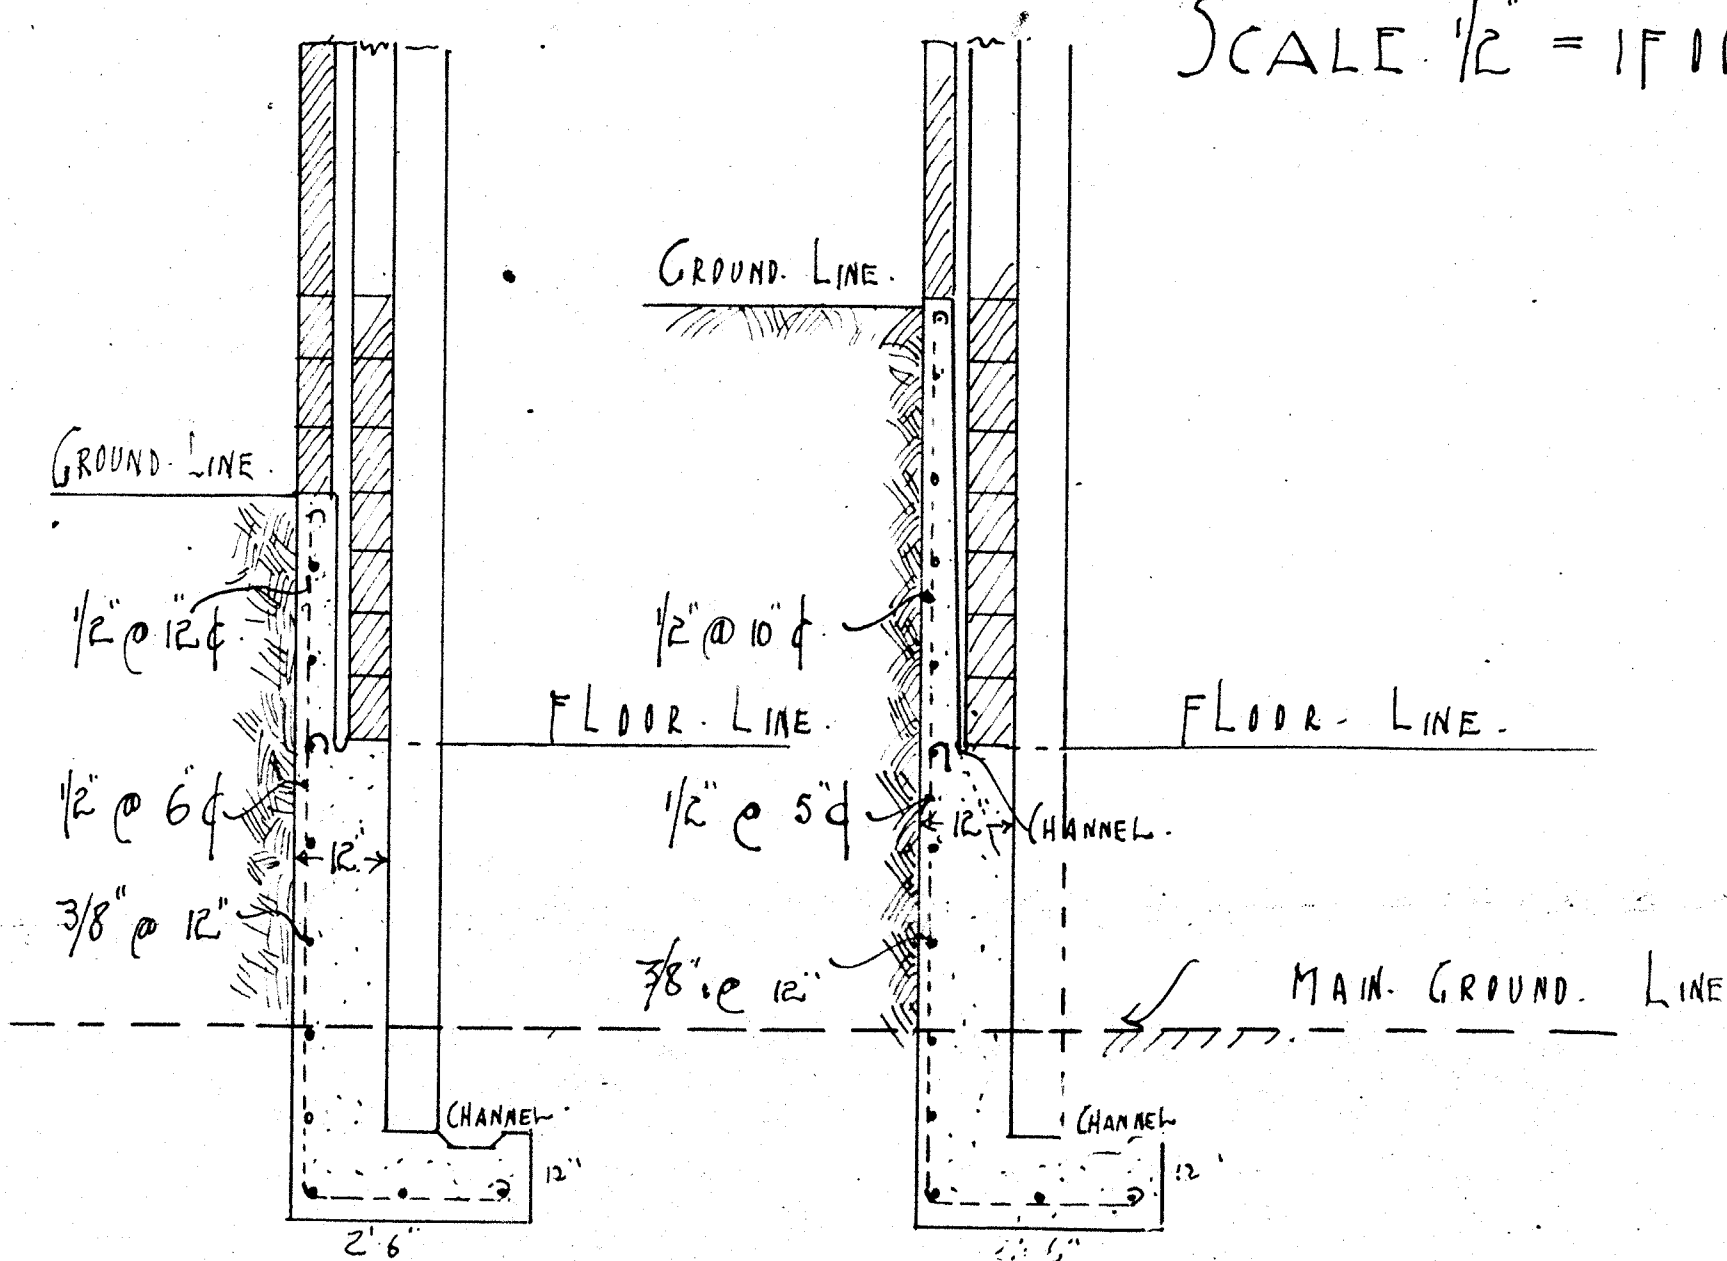

TYPICAL OF 4 TO 5.6' HIGH.

TYPICAL OF 7.6' HIGH.