




PLAN OF F M LODGE
TO BE ERECTED IN DANIEL STR.
FOR THE LODGE HINEMOA.

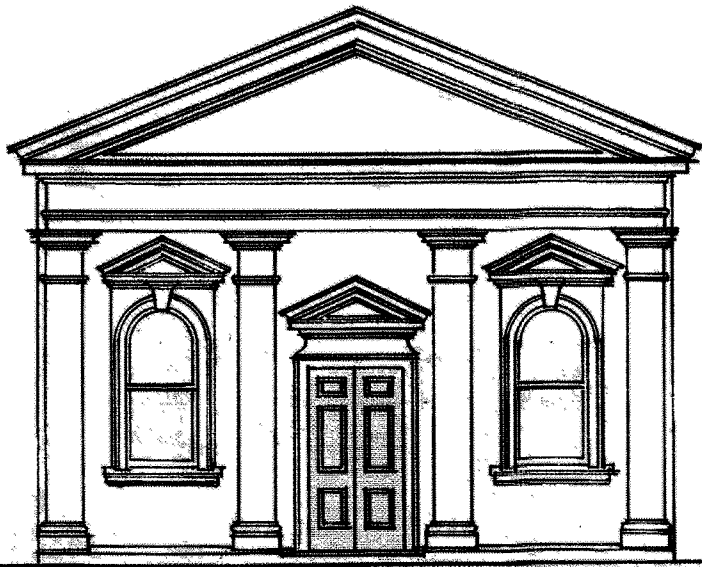


FRONT ELEVATION

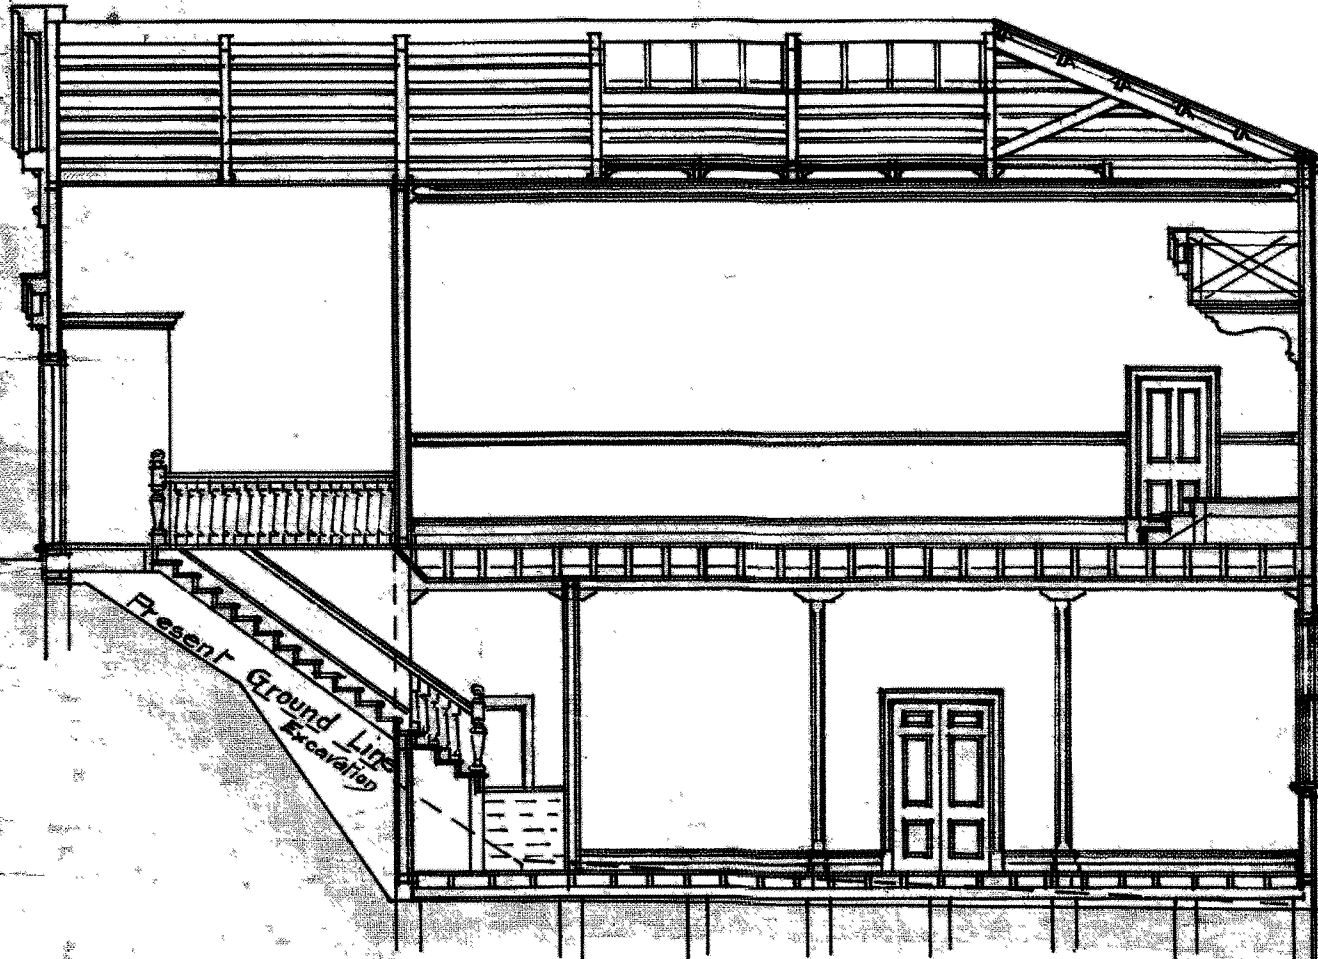


LONGITUDINAL SECTION

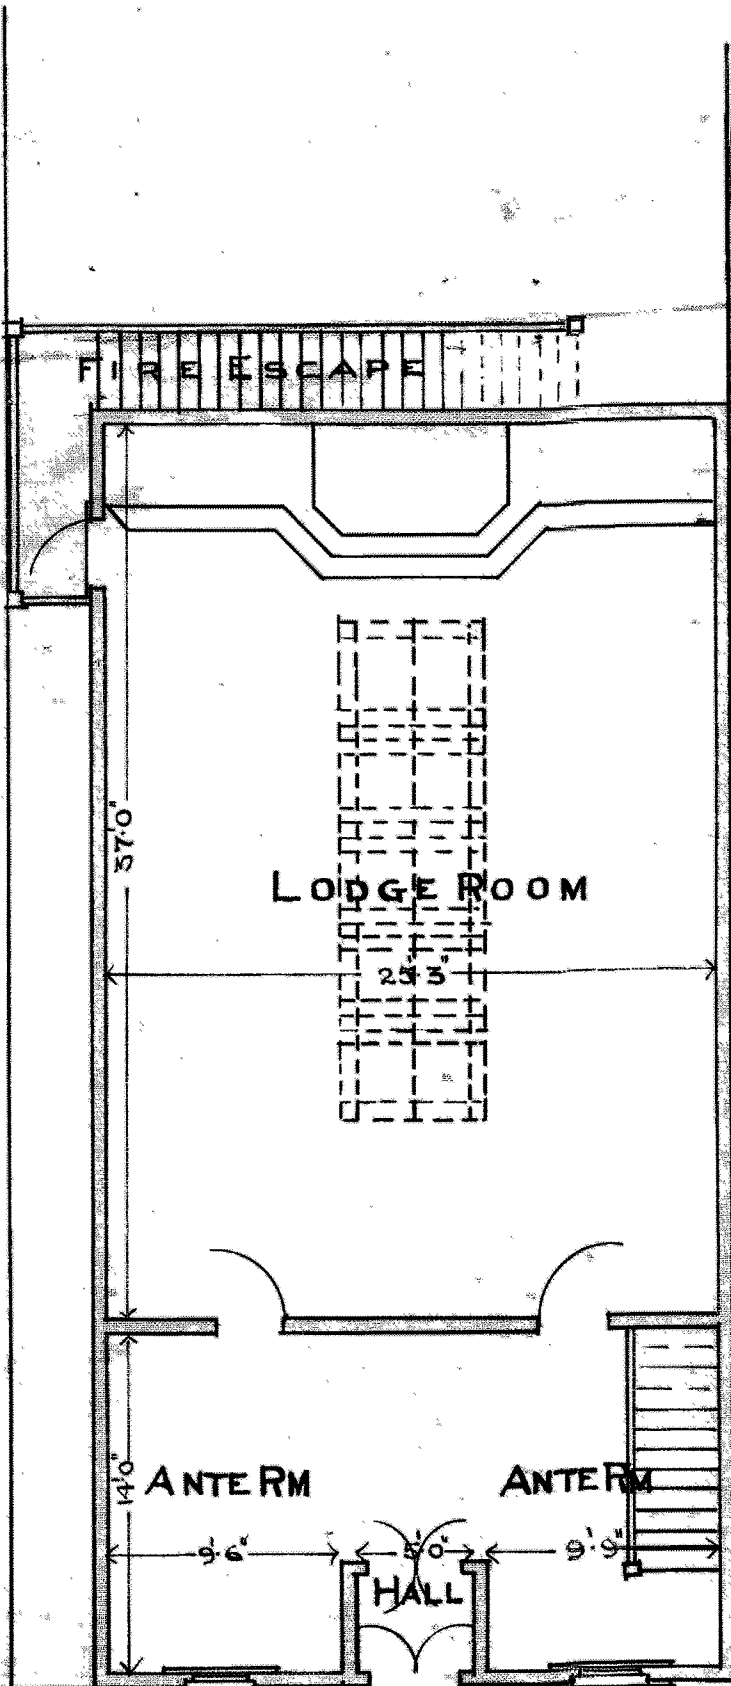

GROUND FLOOR PLAN

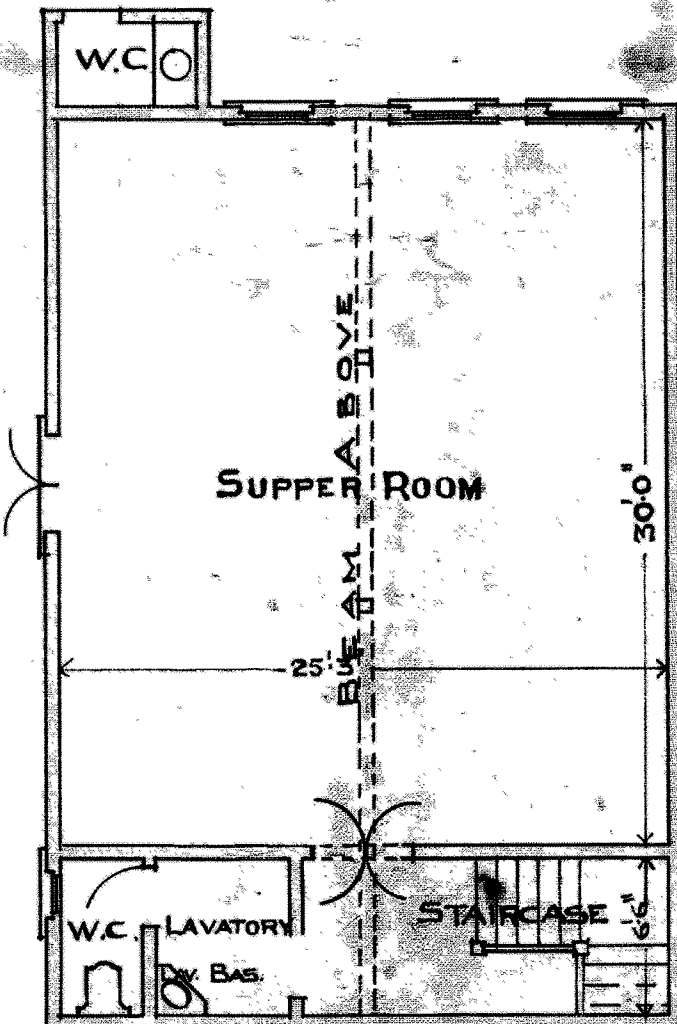

BASEMENT PLAN

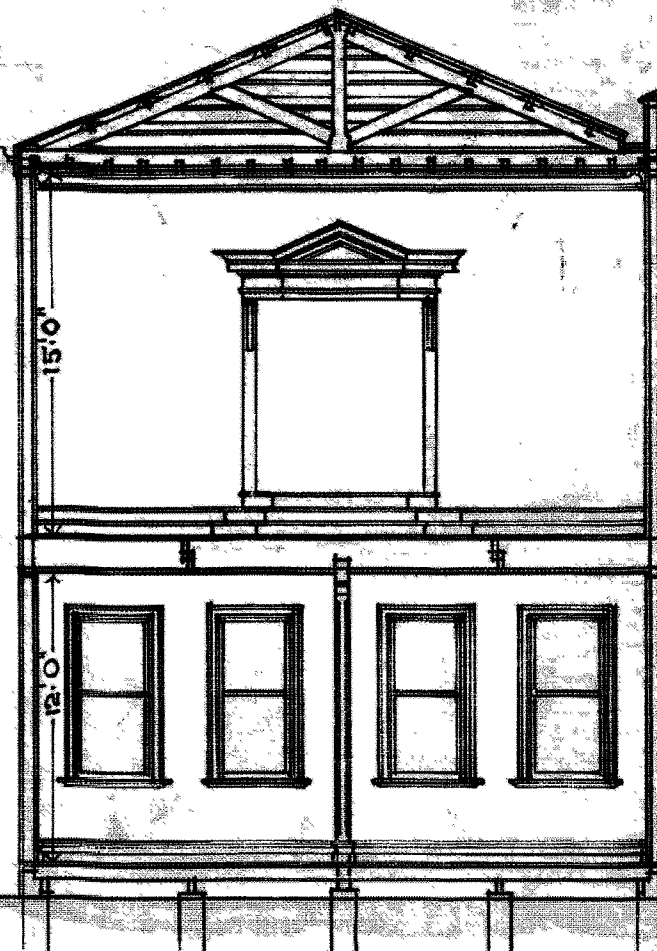

TRANSVERSE SECTION

SCALE; 1/8" INCH TO 1 FOOT.

Pinus 27.6
9.5