


# # THE ARO HOUSE, CUBA STREET #

## # ADDITIONS & ALTERATIONS #


CITY ENGINEER'S OFFICE  
RECEIVED  
APR 17 1909  
TOWN HALL, WELLINGTON.

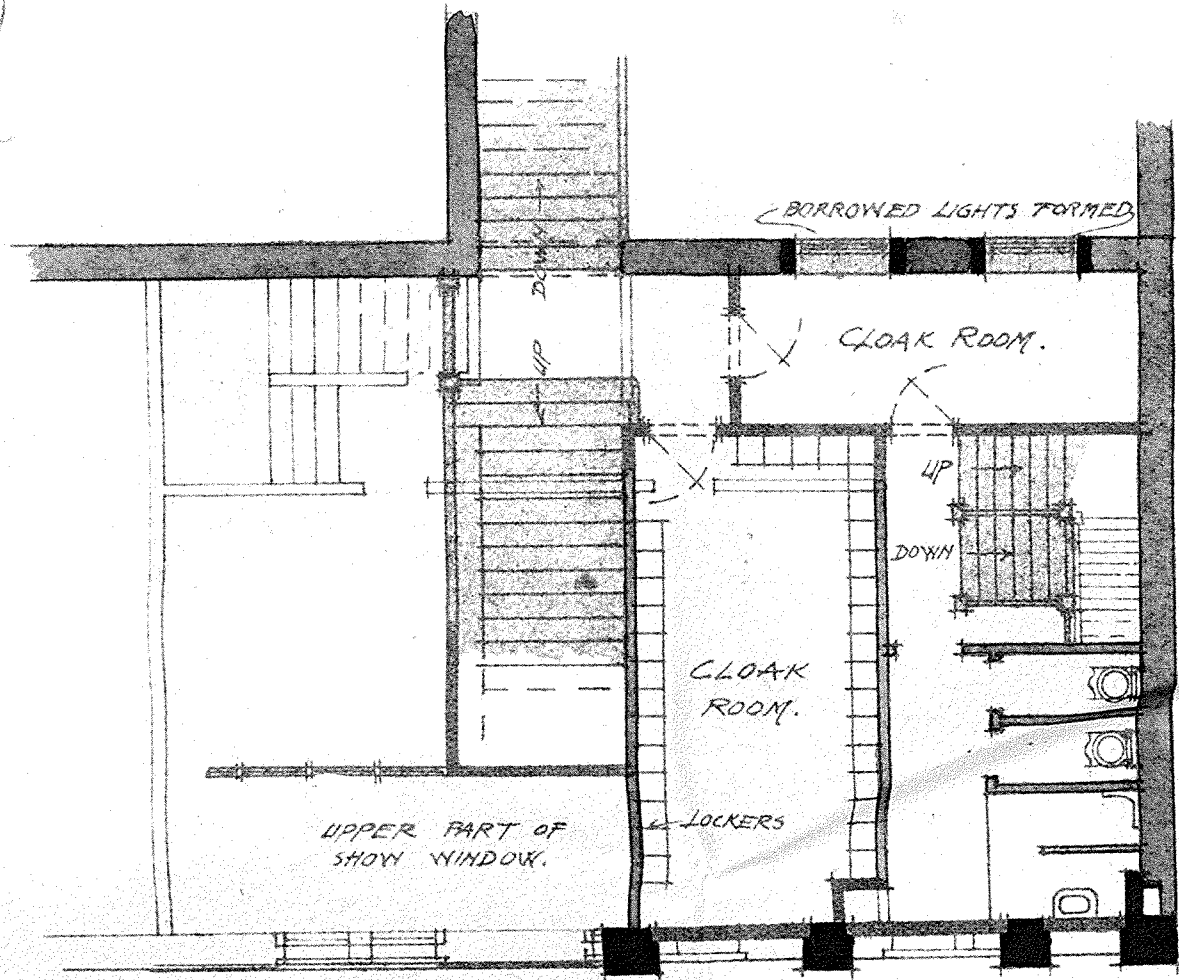

° PLAN OF MEZZANINE °



° ELEVATION TO DIXSON STREET °


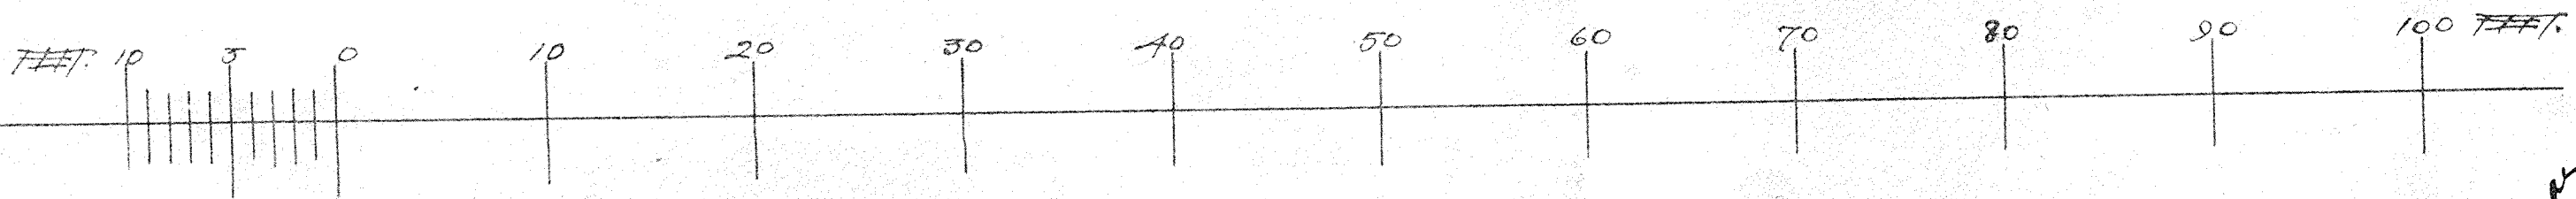


no drawing fees

Permit was approved  
to deposit \$50  
to allow for permit  
contract app. \$100  
Walter G. M. S.  
17.4.09

# # THE ARO HOUSE, CUBA STREET #

## # ADDITIONS & ALTERATIONS #

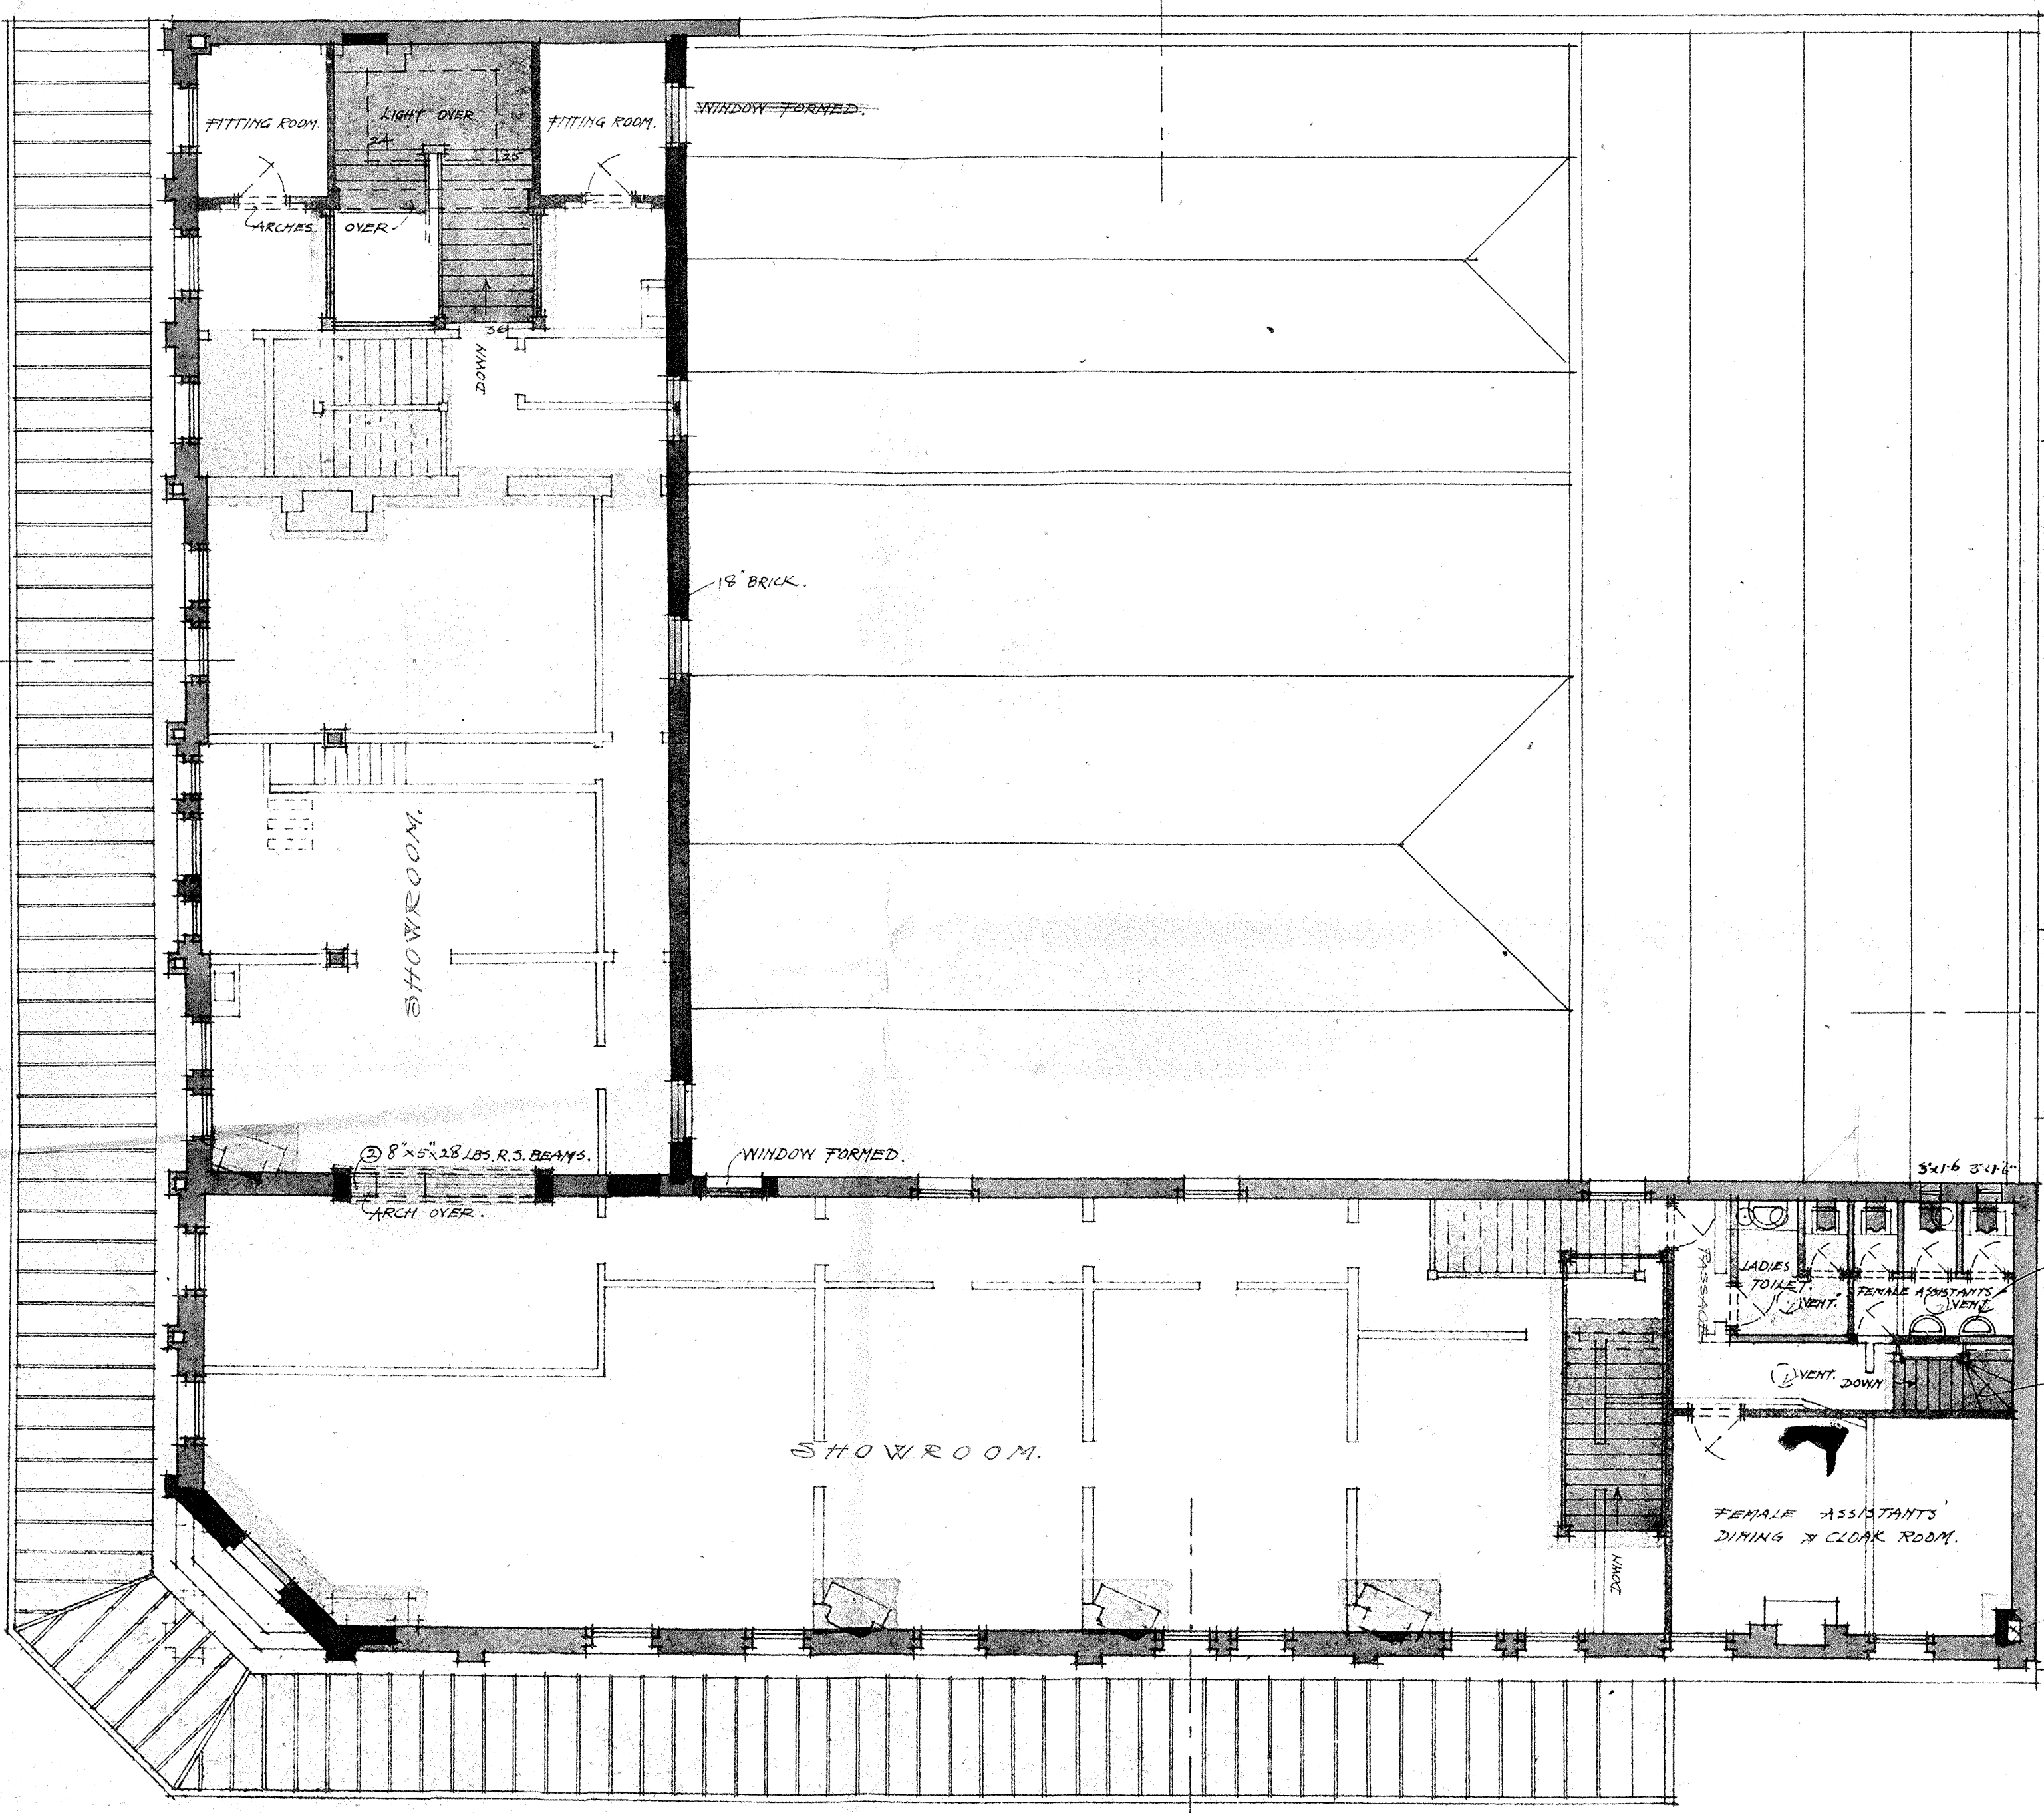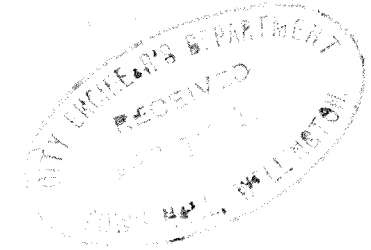

A


NOTE! FOR BALCONY ROUND STREET FRONTS AT FIRST FLOOR LEVEL! SEE SECTIONS!

B

Basin waste to go as directed J. Y.




ROOFLIGHT 8'-0" x 4" OVER STAIR.

14" x 9" FLUE.

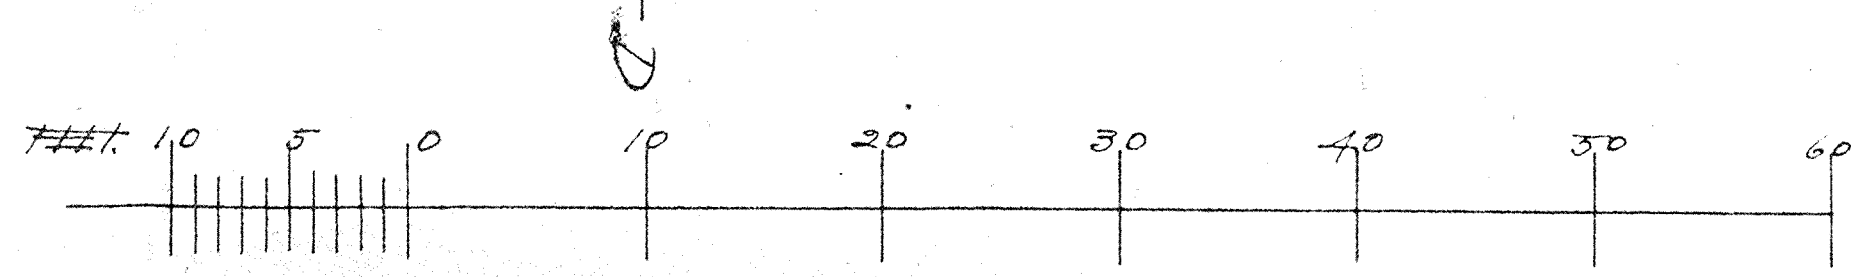


# THE ARO HOUSE, CUBA STREET #  
 # ADDITIONS & ALTERATIONS #

# DRAWING N<sup>o</sup>. 4 #

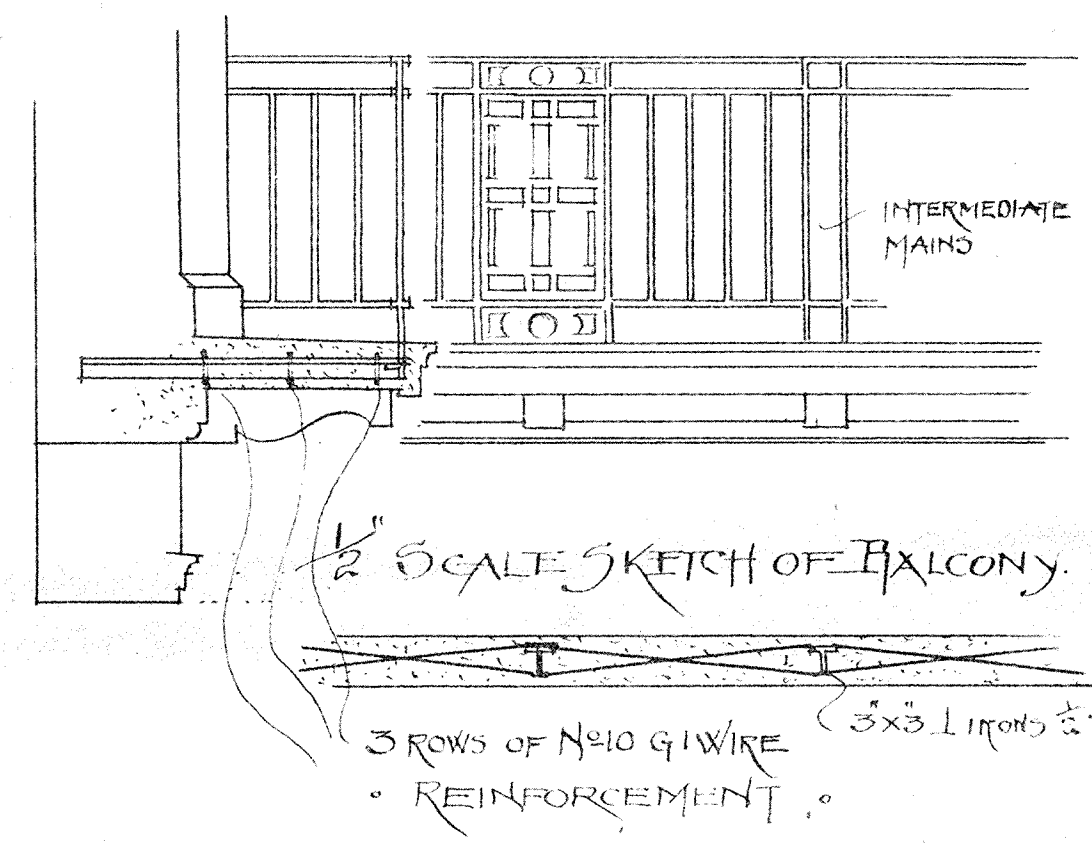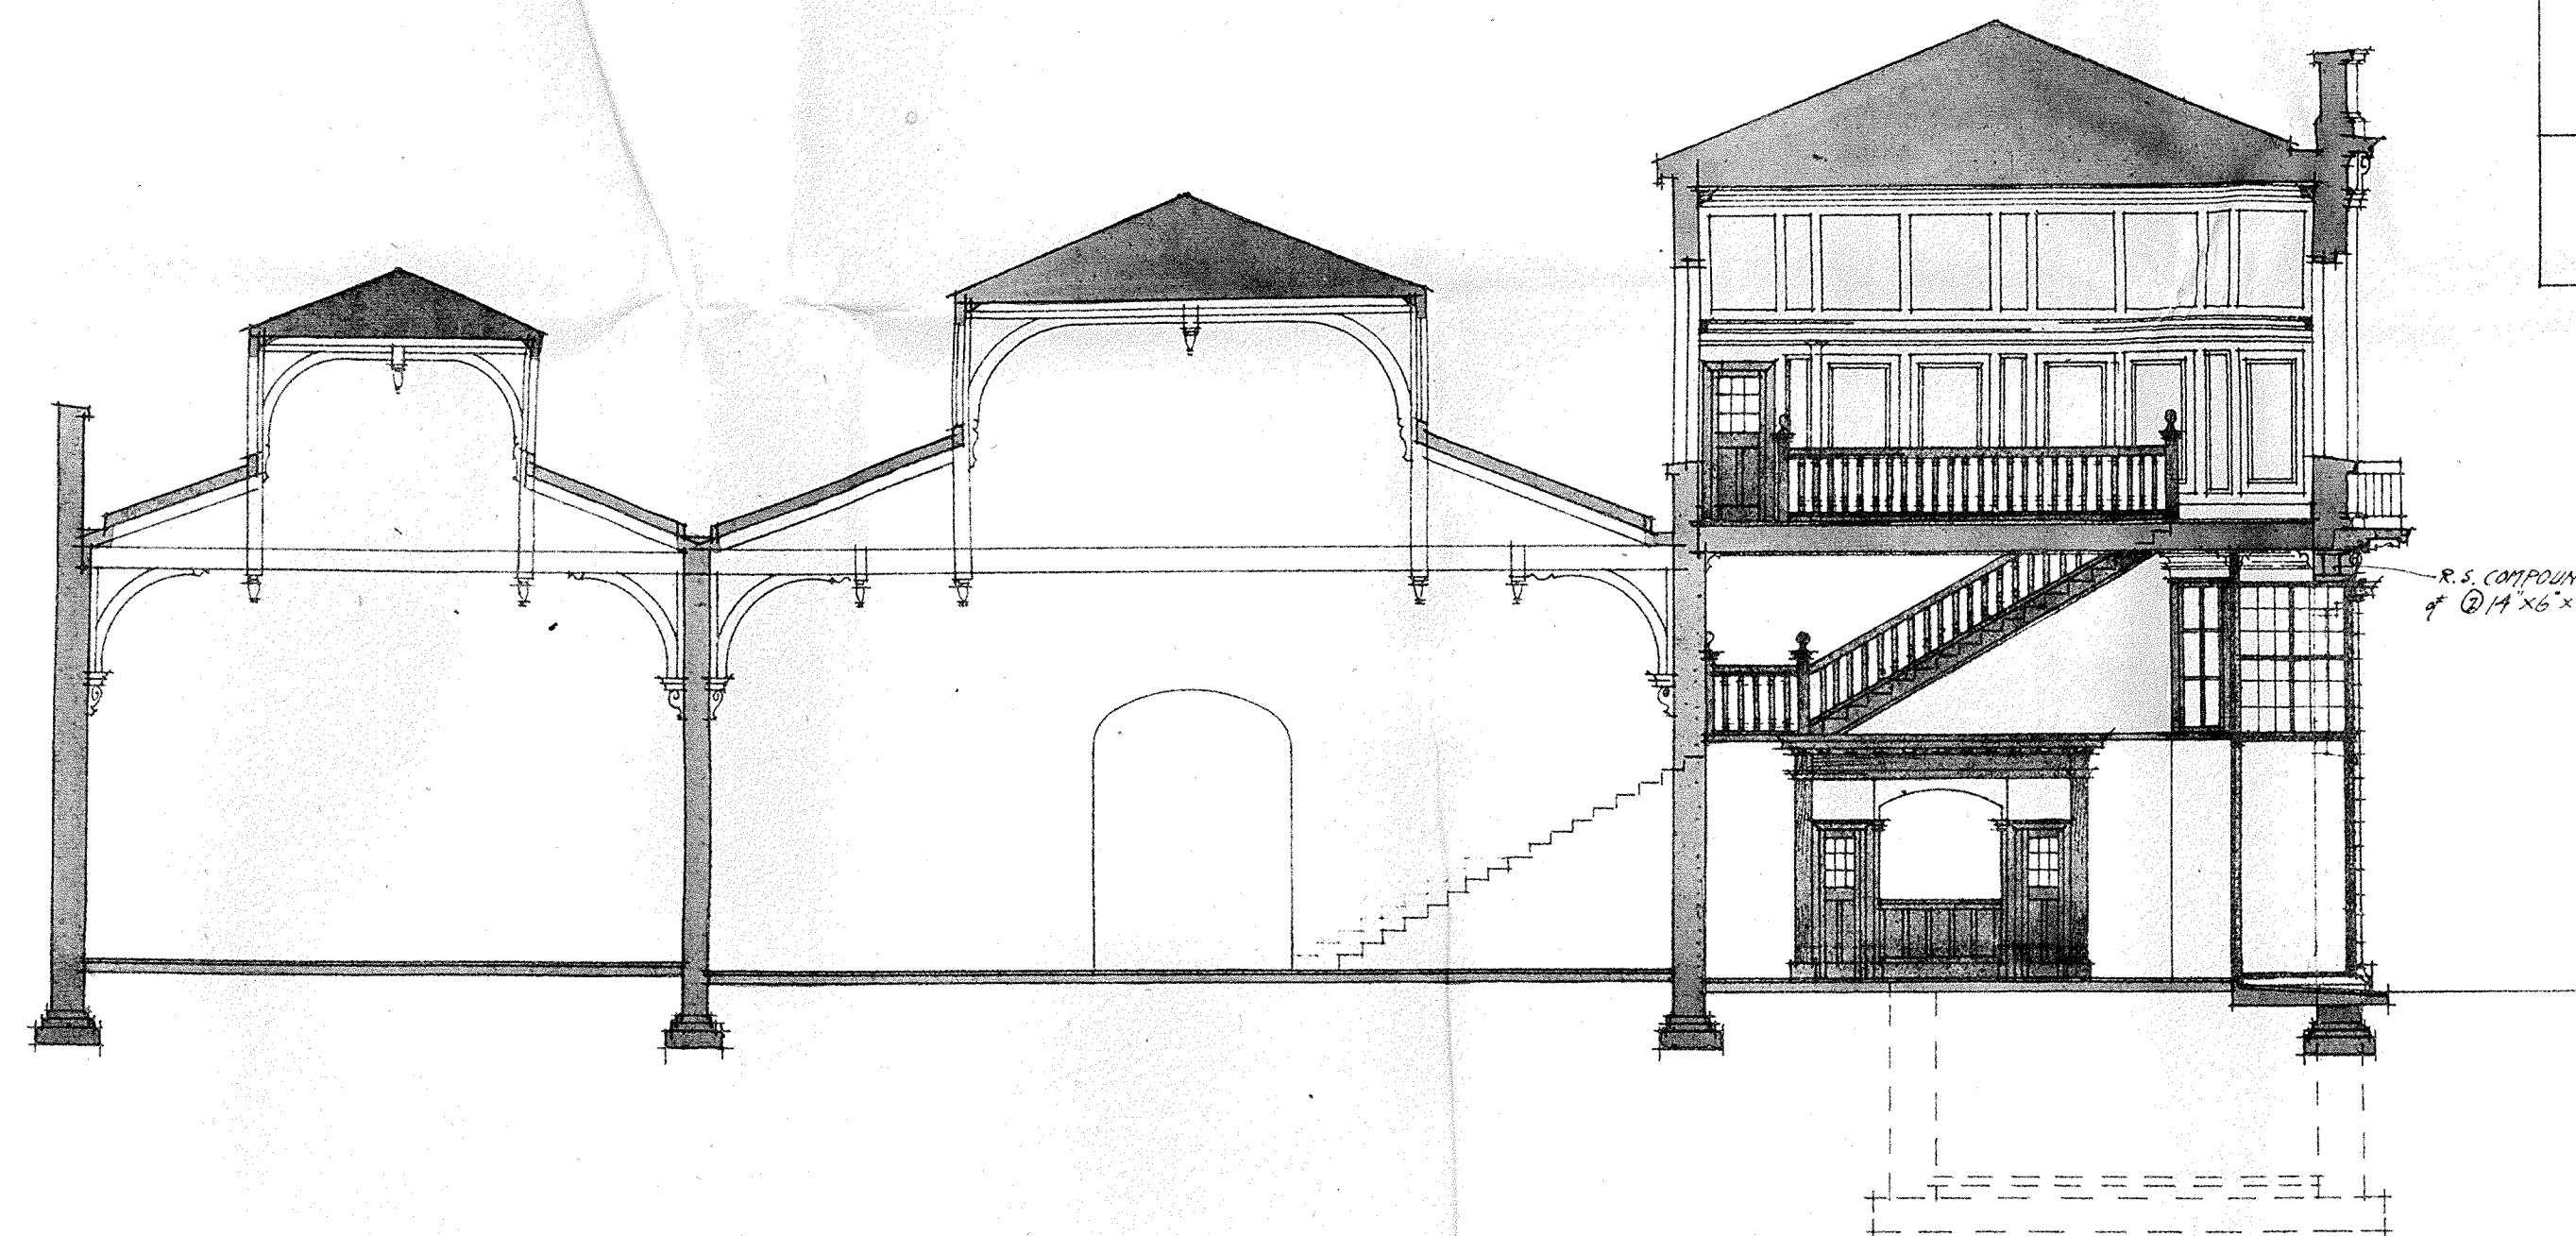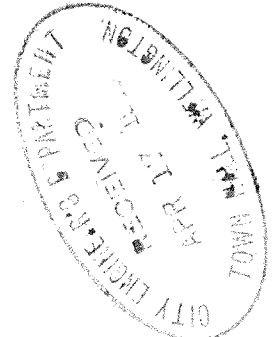

R.S. COMPOUND GIRDER  
 @ 14 x 6 x 46 lb. & @ 14 x 5 1/2 PAIES

SECTION ON C-D

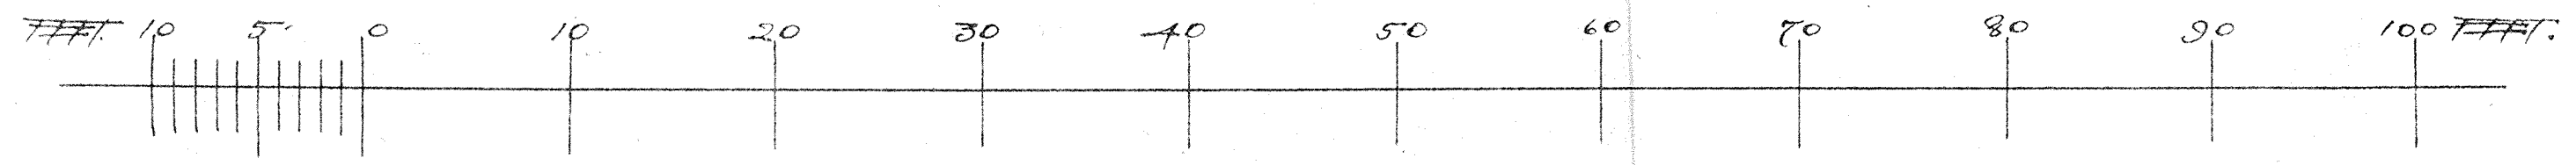


THOMAS TURNBULL & SON, FRIBS. ARCHITECT.  
 235, LAMBTON QUAY, WELLINGTON, FEBY. 1909.


# # THE ARO HOUSE, CUBA STREET #

## # ADDITIONS & ALTERATIONS #

# DRAWING N<sup>o</sup>. 5 #

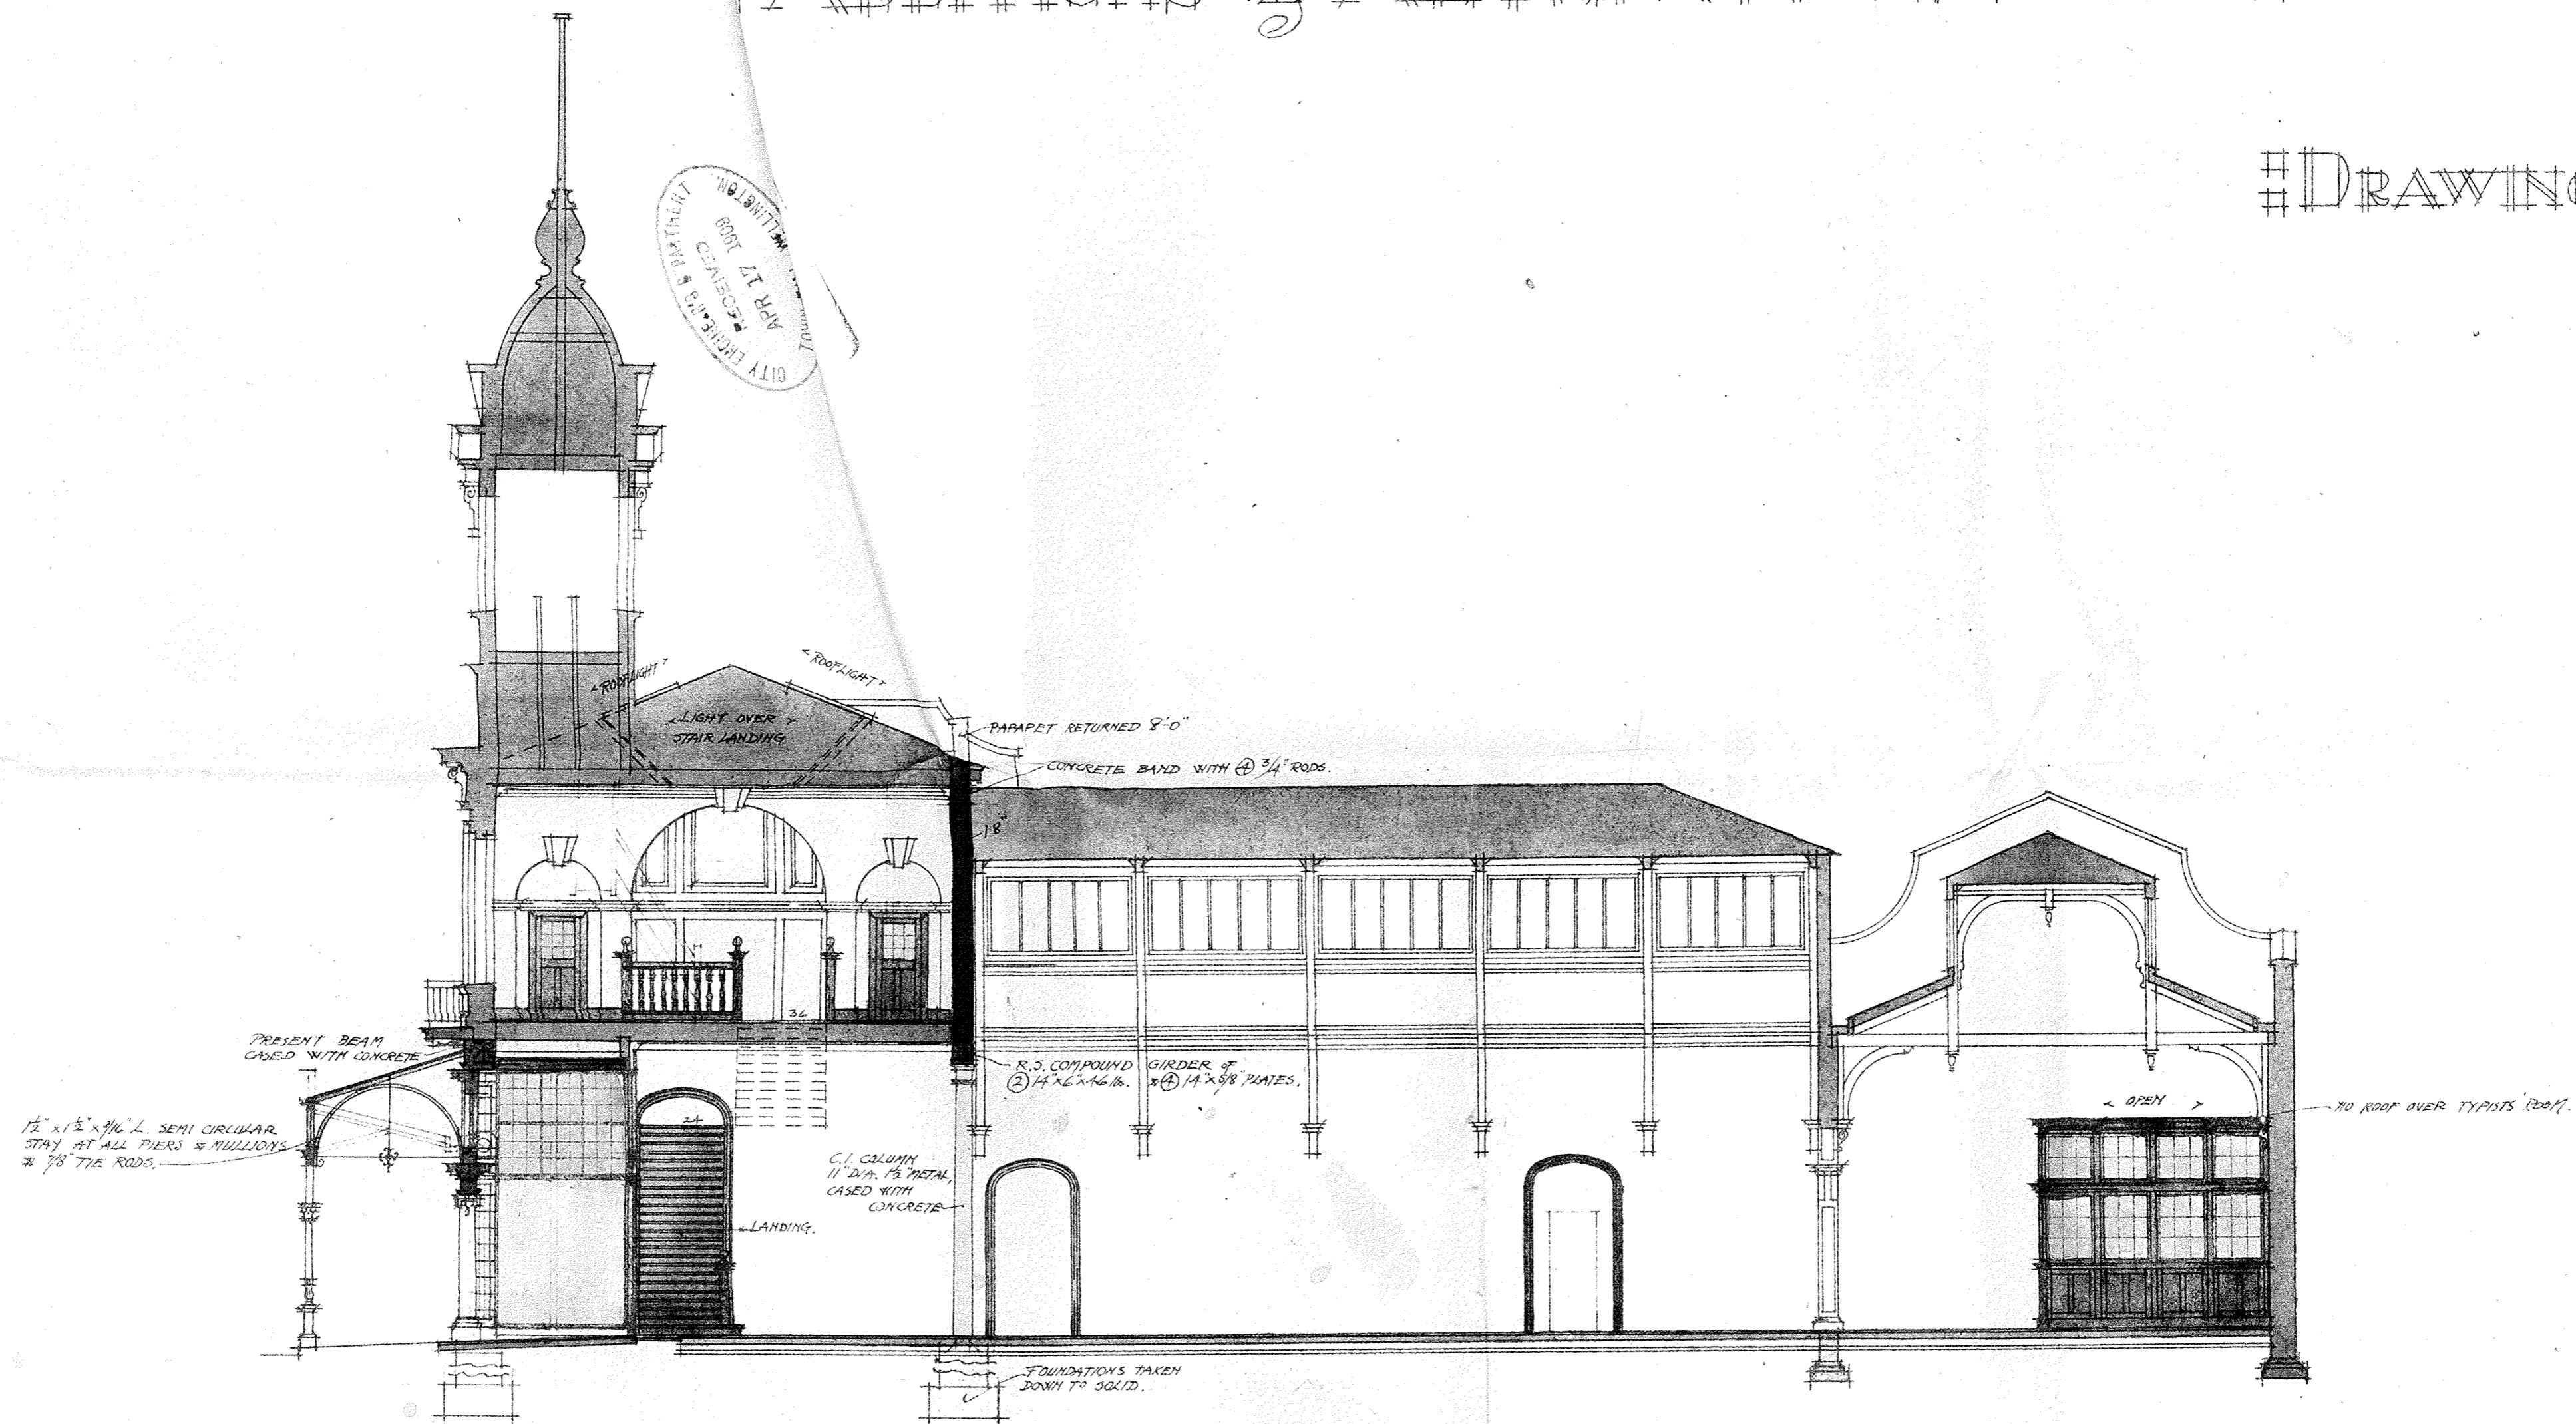



SECTION ON A - B

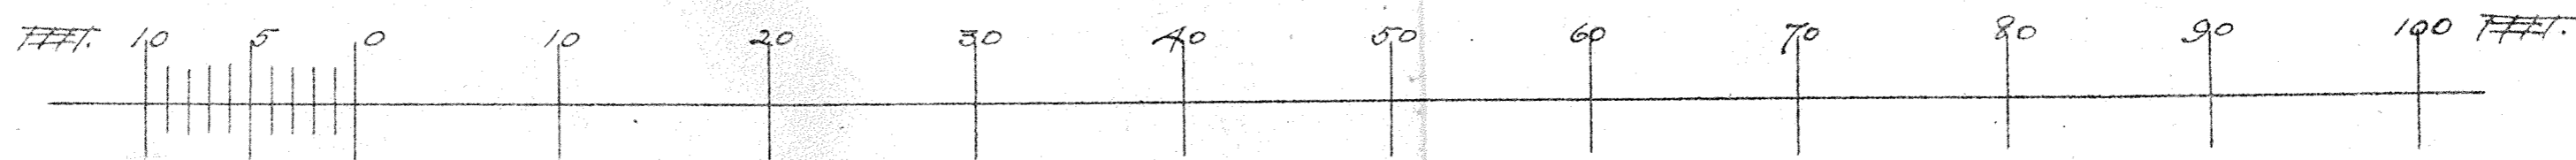

THOMAS TURNBULL & JOHN FRIDA ARCHITECTS.  
 205, LANSDOWN QUAY, WELLINGTON, FEBY, 1909.

# TE ARO HOUSE, CUBA STREET #  
 # ADDITIONS & ALTERATIONS #


# DRAWING No 6 #

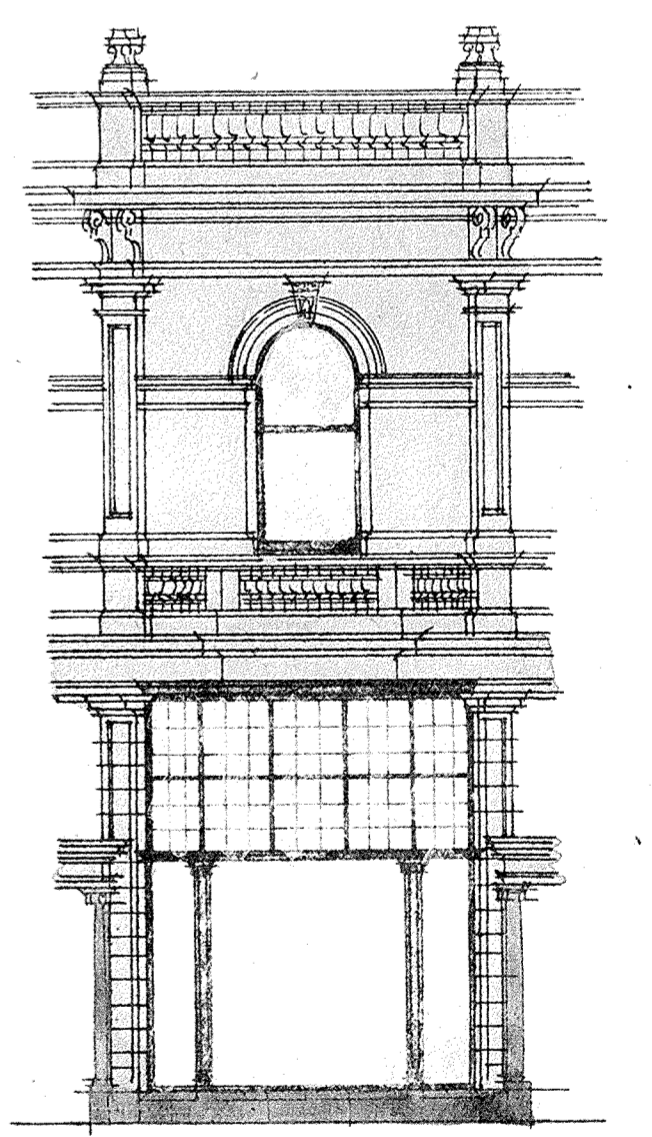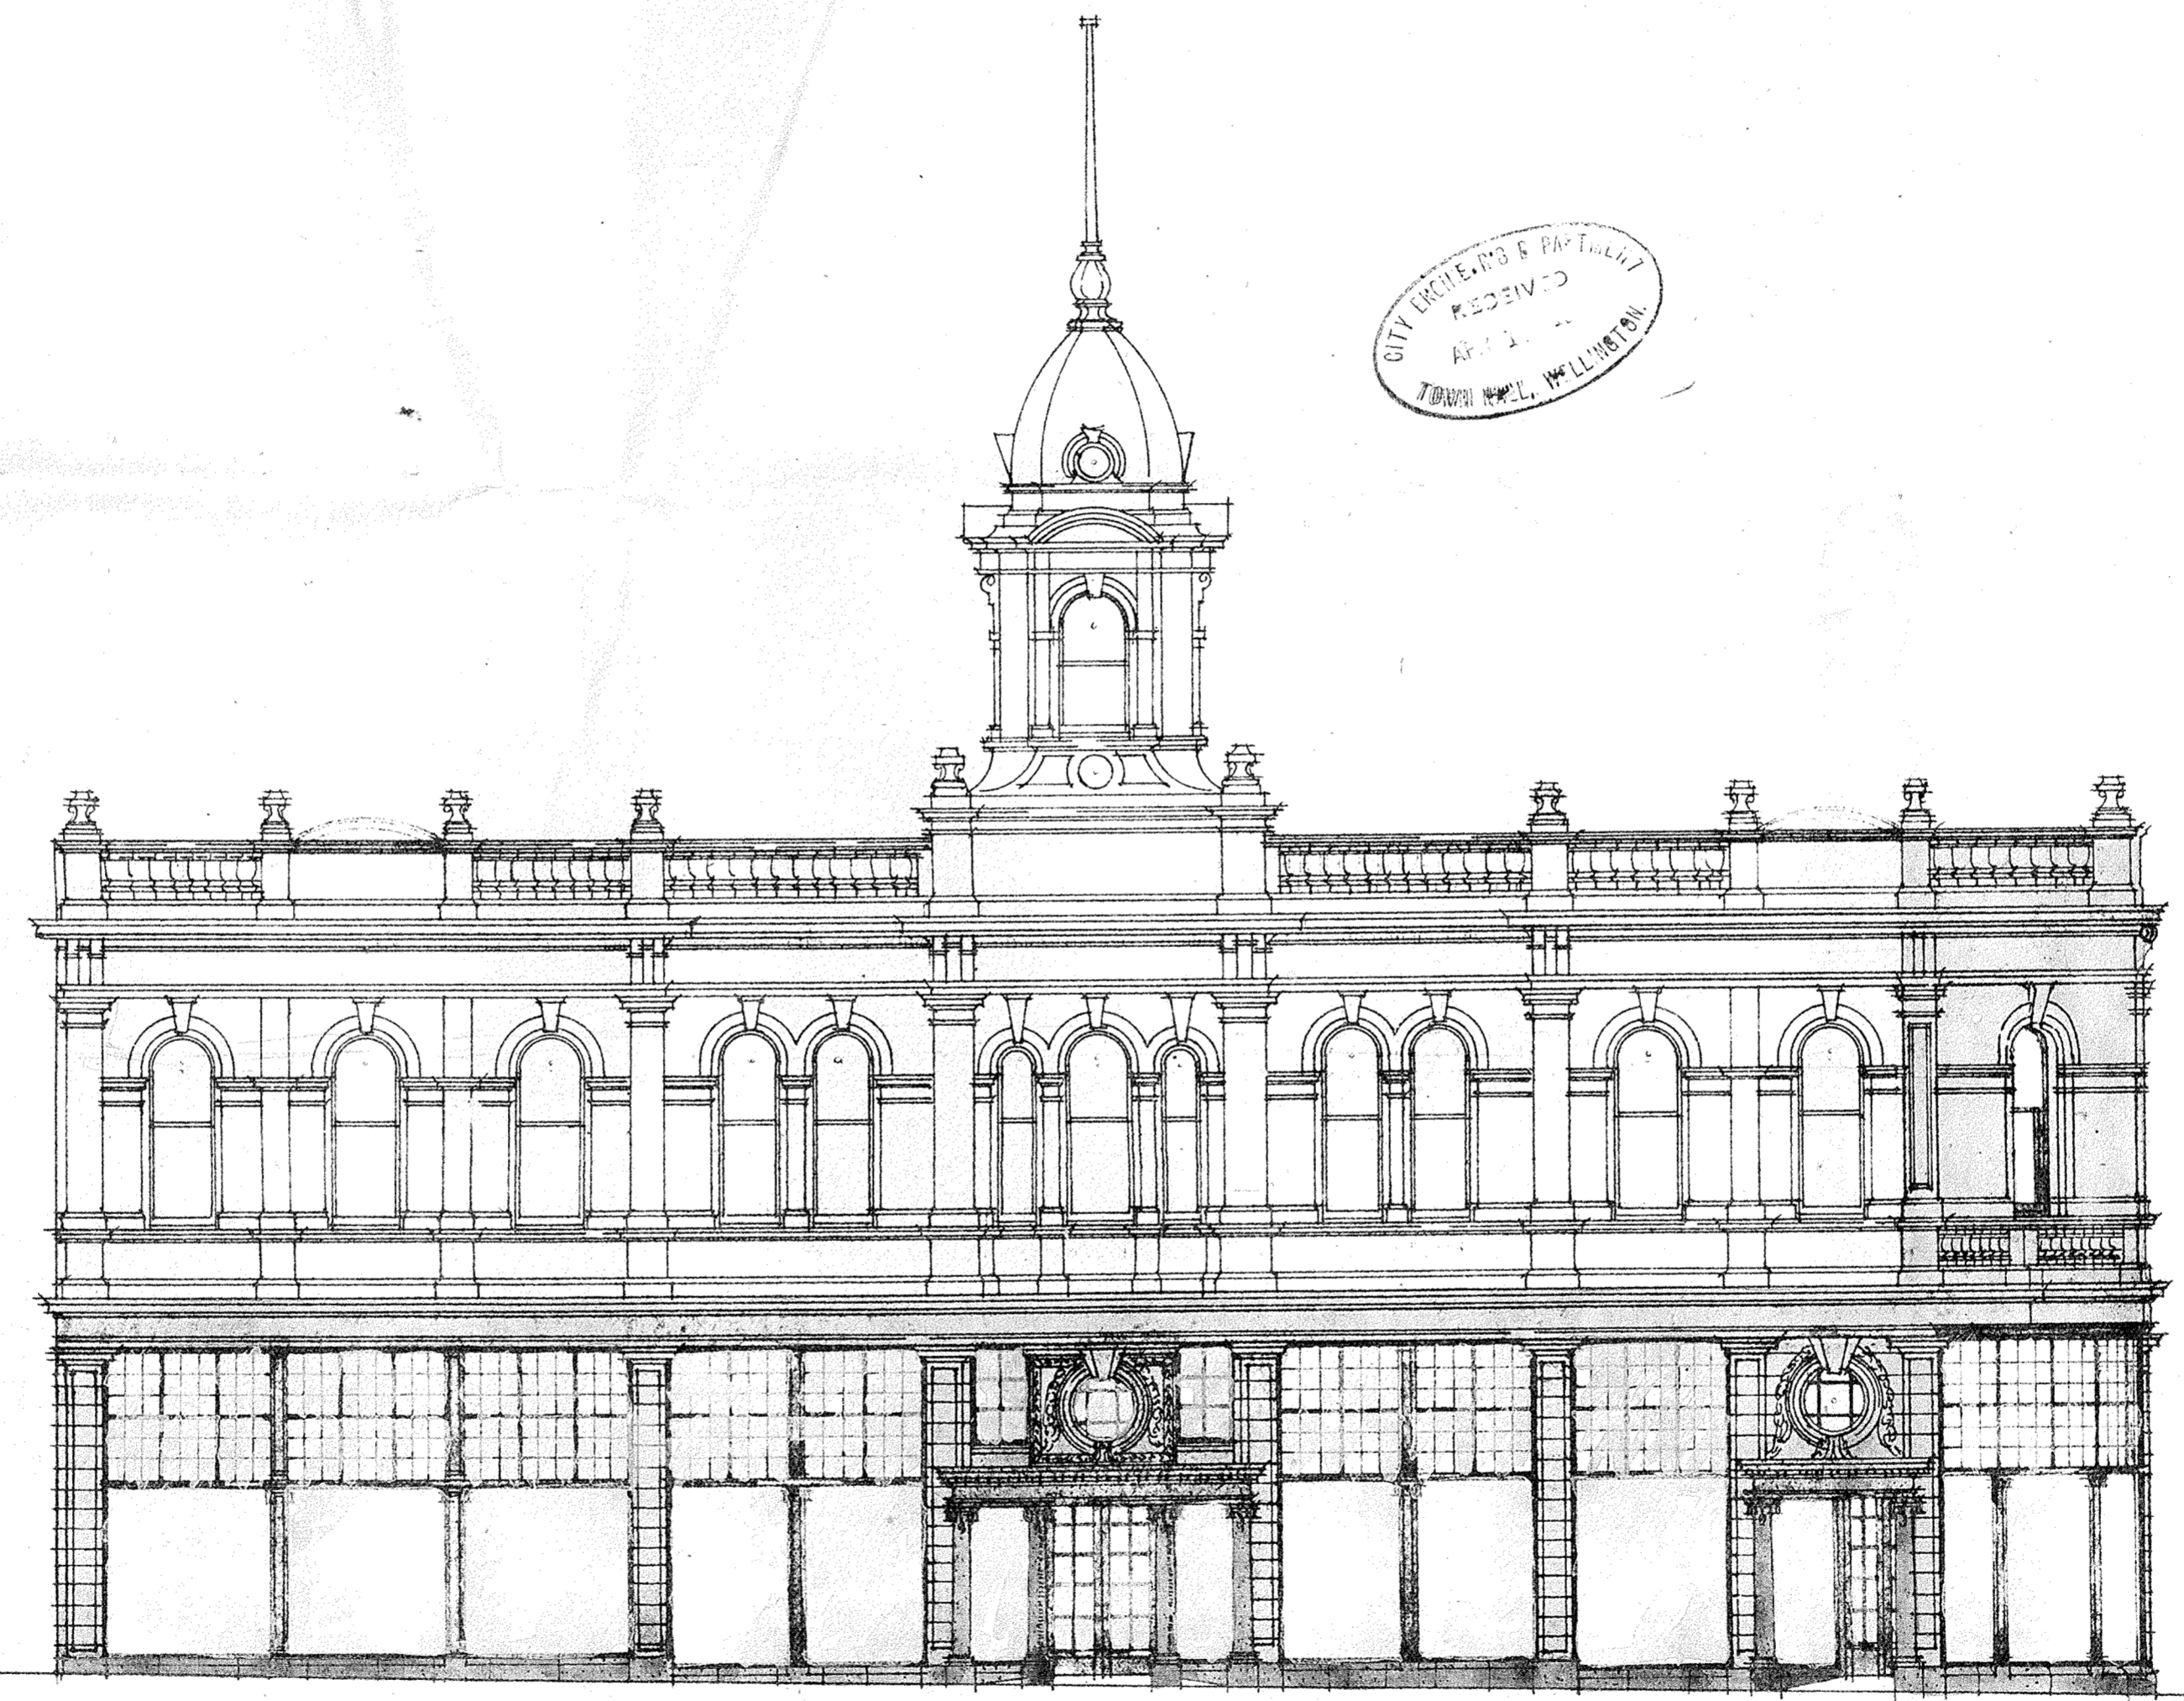

NOTE: THE VERANDAH IS OMITTED  
 IN ORDER TO SHOW SHOP FRONTS.  
 OLD FRONT ALSO OMITTED.

° ELEVATION TO CUBA STREET °

° ELEVATION OF ANGLE °

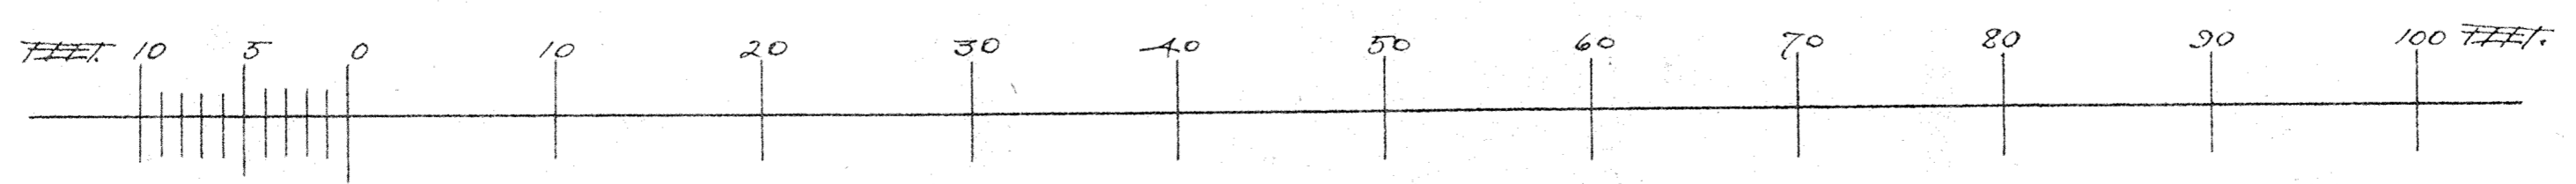

THOMAS TURNBULL & SON, F.R.I.B.A., ARCHITECTS,  
 235, LAMBTON QUAY, WELLINGTON, FEB. 1909.

