



DRAWING
SCALE 8 INCH = 1 FOOT
JULY 1930
TRACED by
DRN G. CHRD

PROPOSED BUILDING CAMBRIDGE TCE WELLINGTON FOR THE PHARMACY BOARD OF N.Z.


STANLEY W. LEARN AR18A
ARCHITECT
T & G BUILDING WELLINGTON

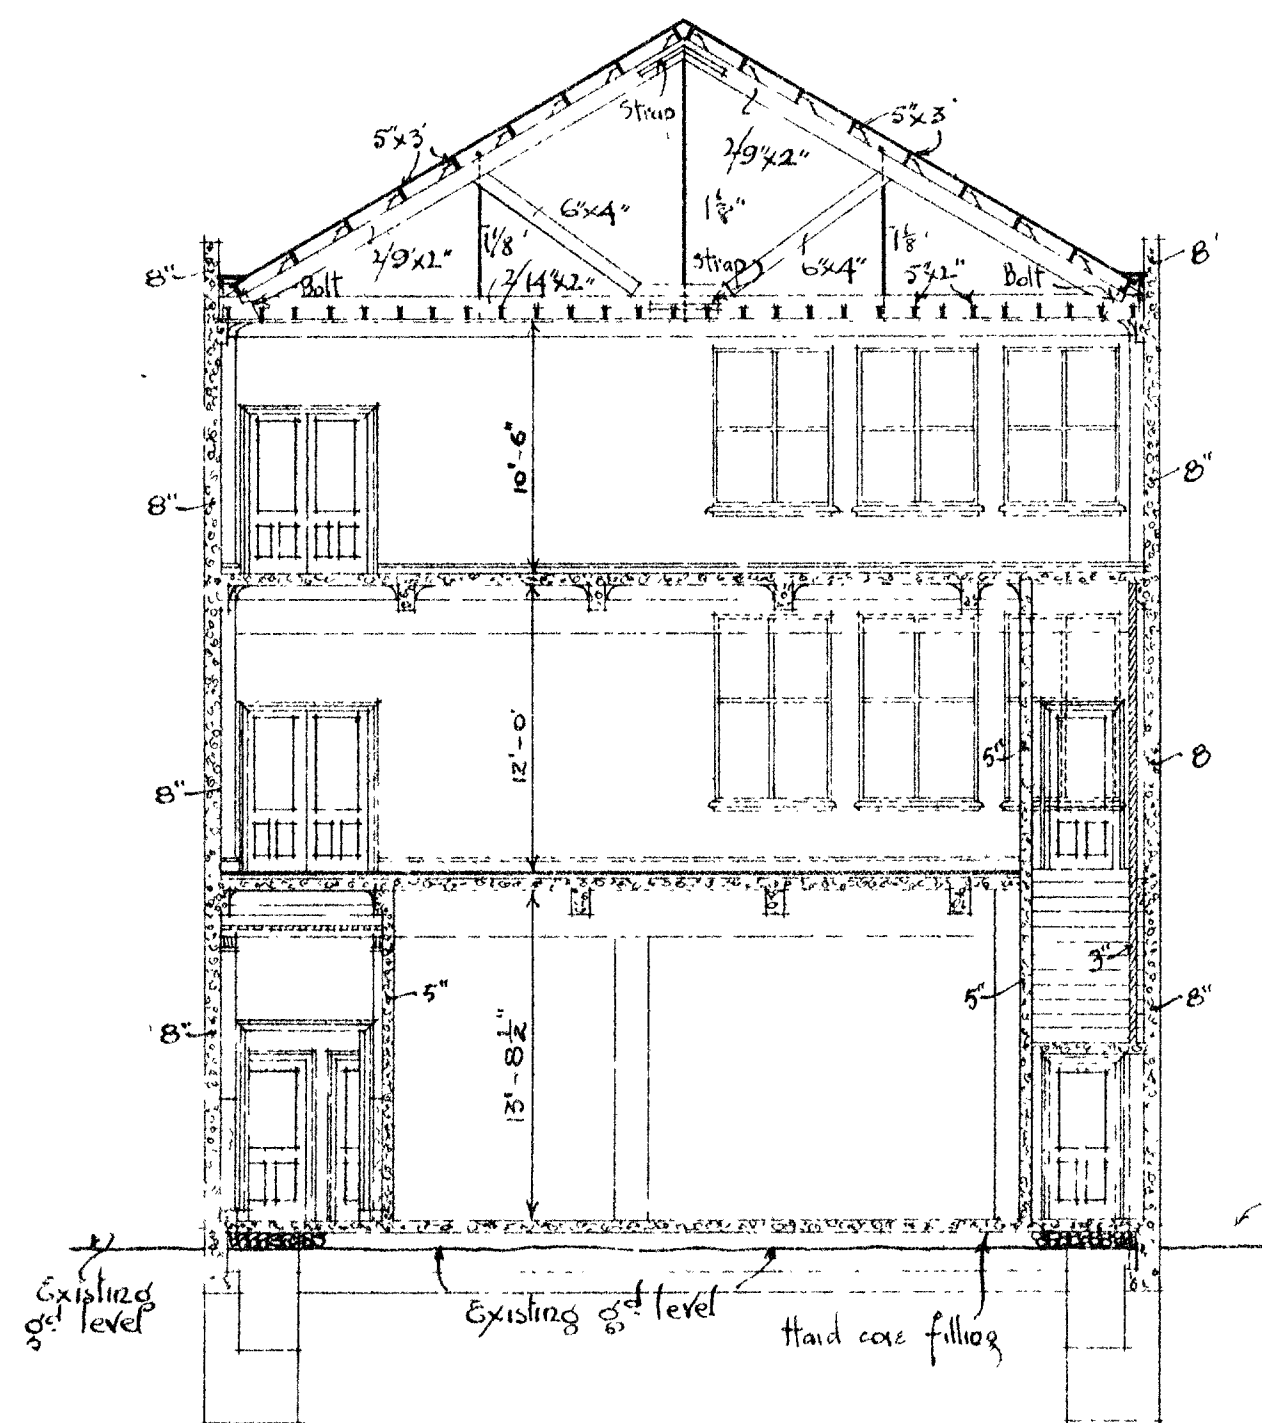



SECTION C-D

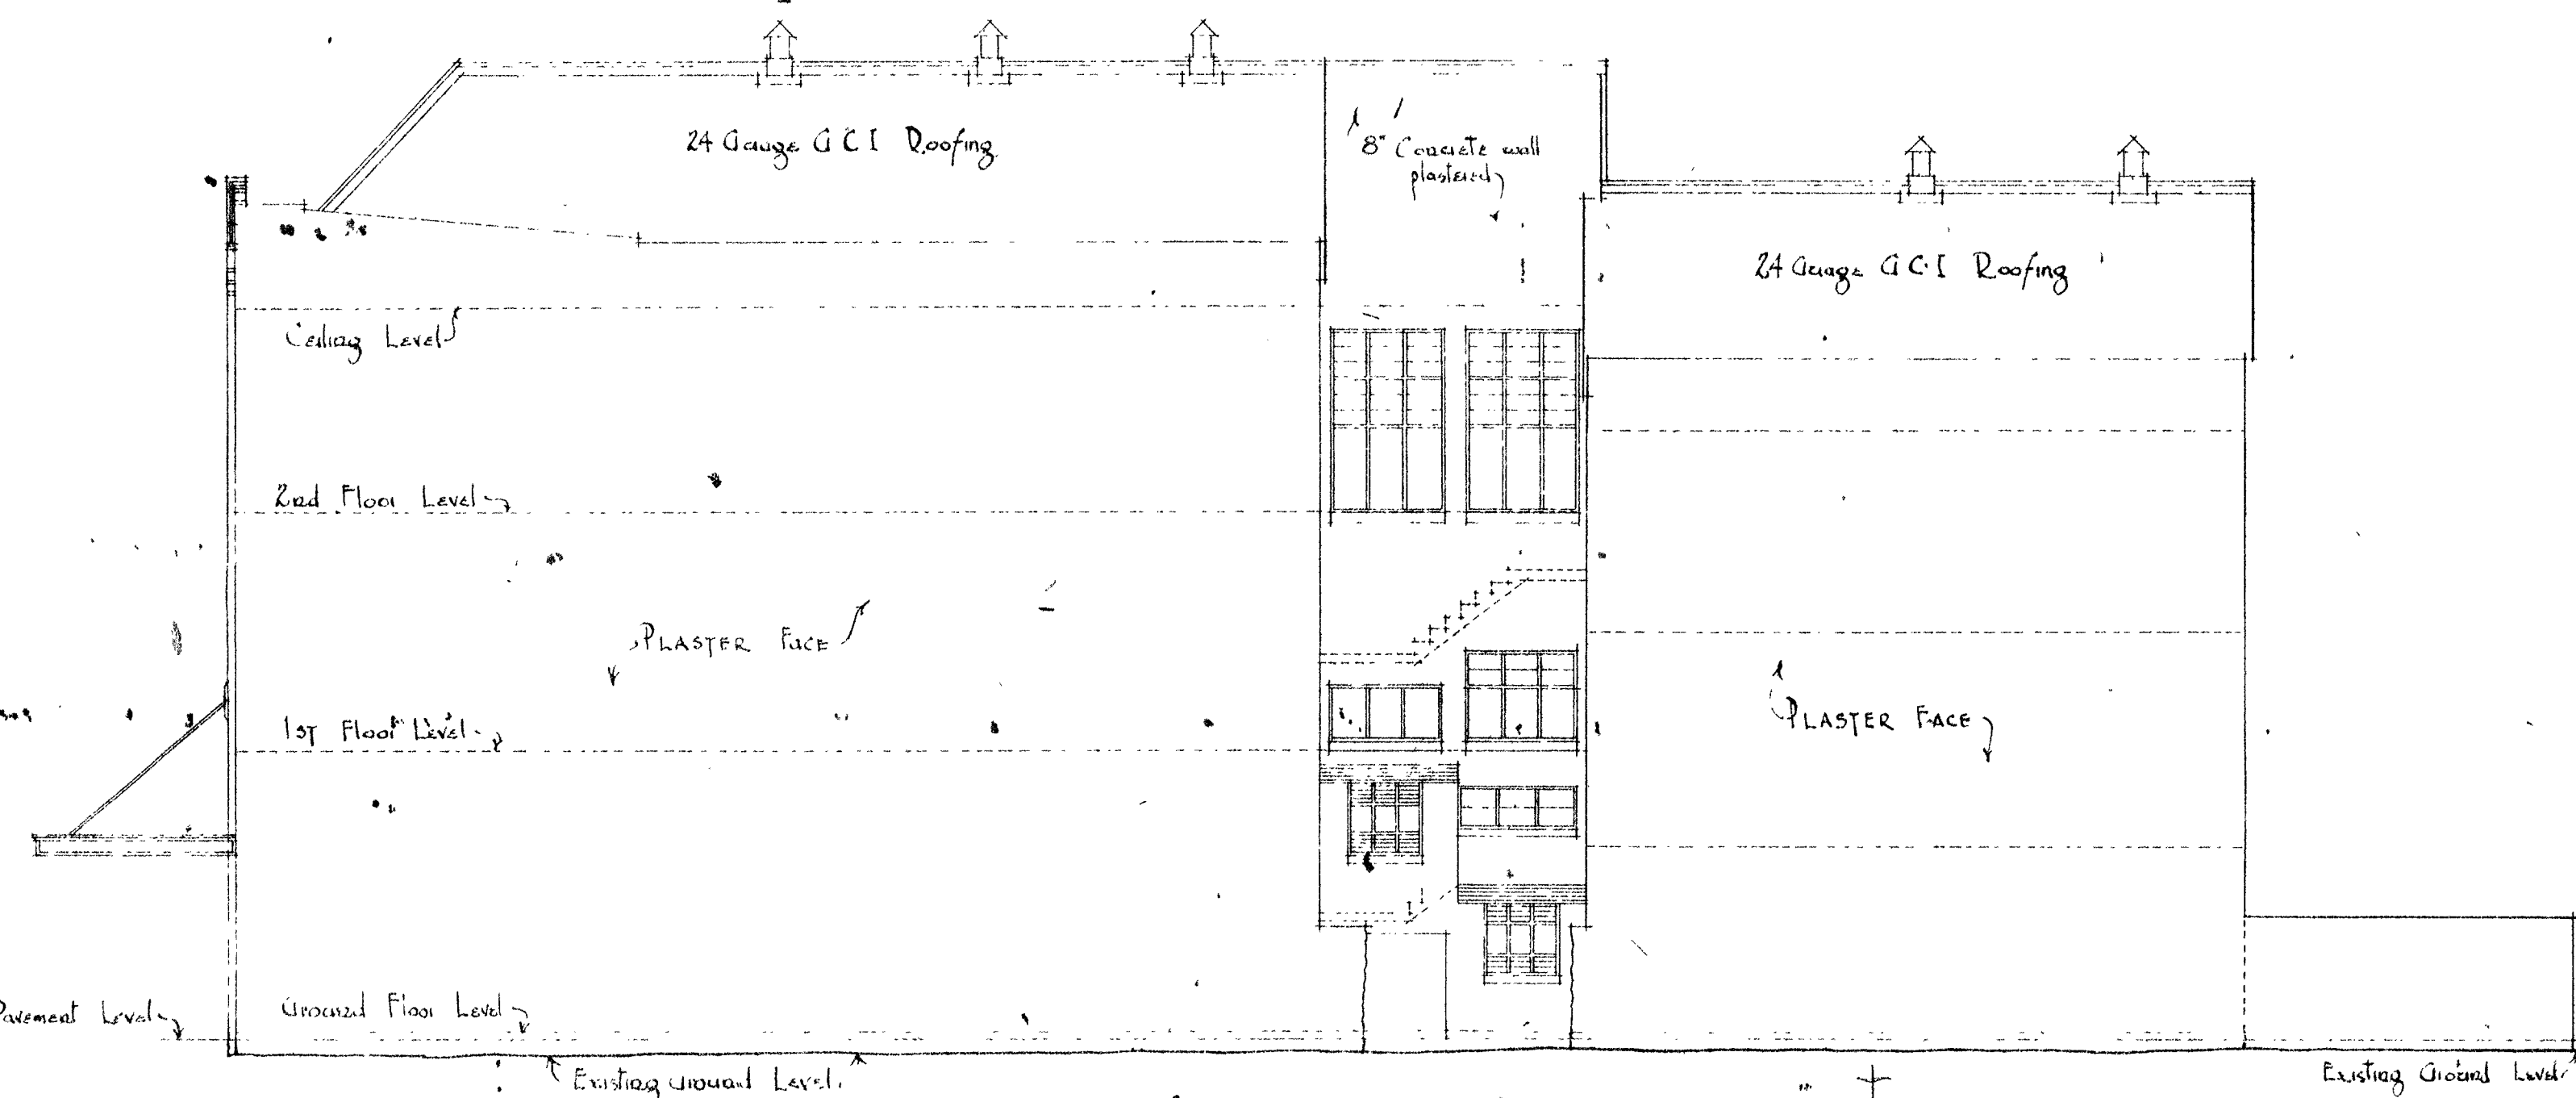


NORTH ELEVATION

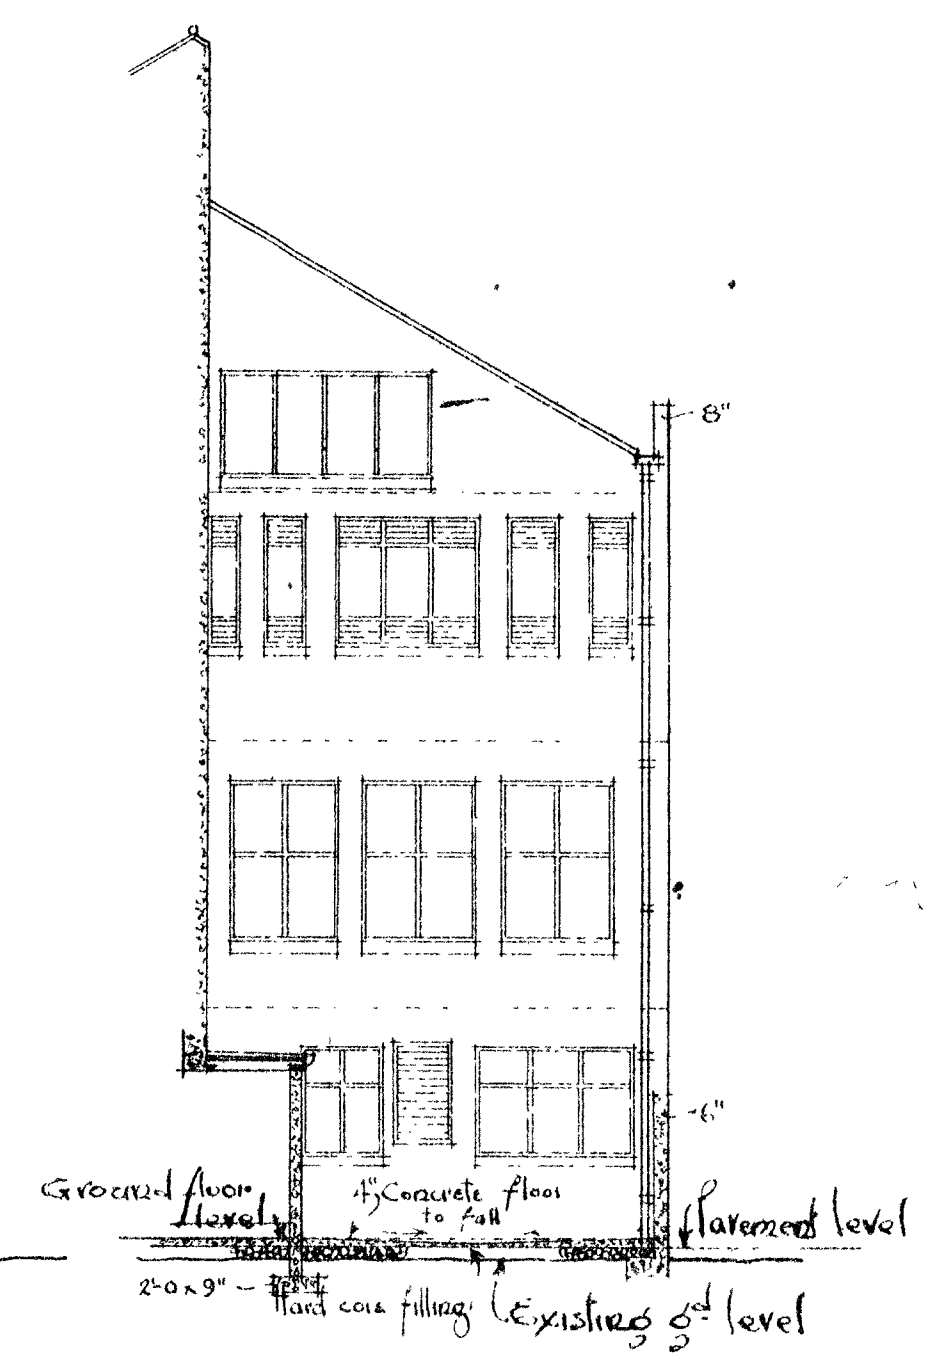


ELEVATION of WEST SIDE of LIGHT COURT

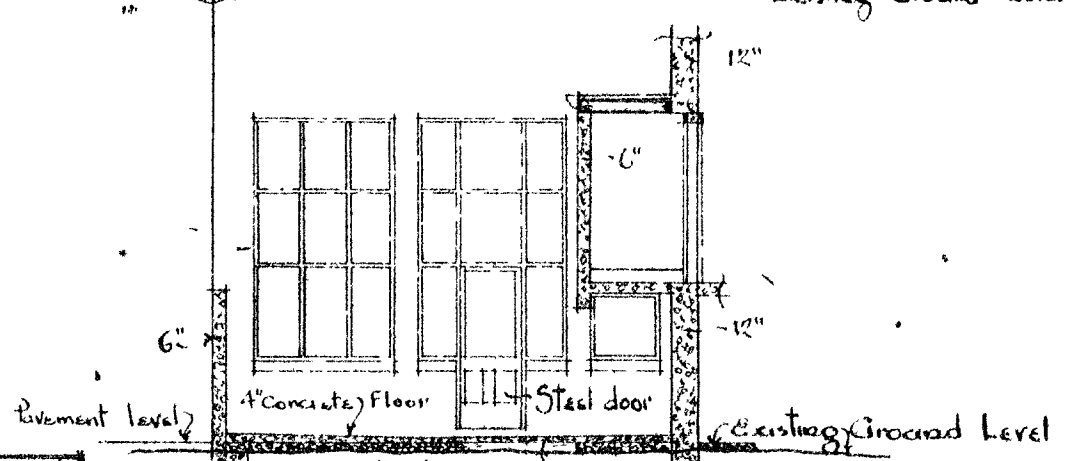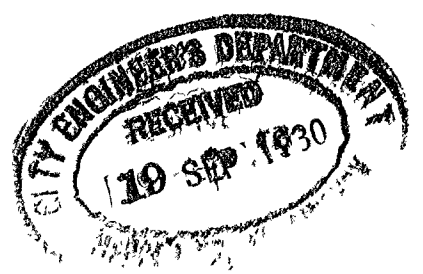


PART ELEVATION of EAST SIDE of LIGHT COURT

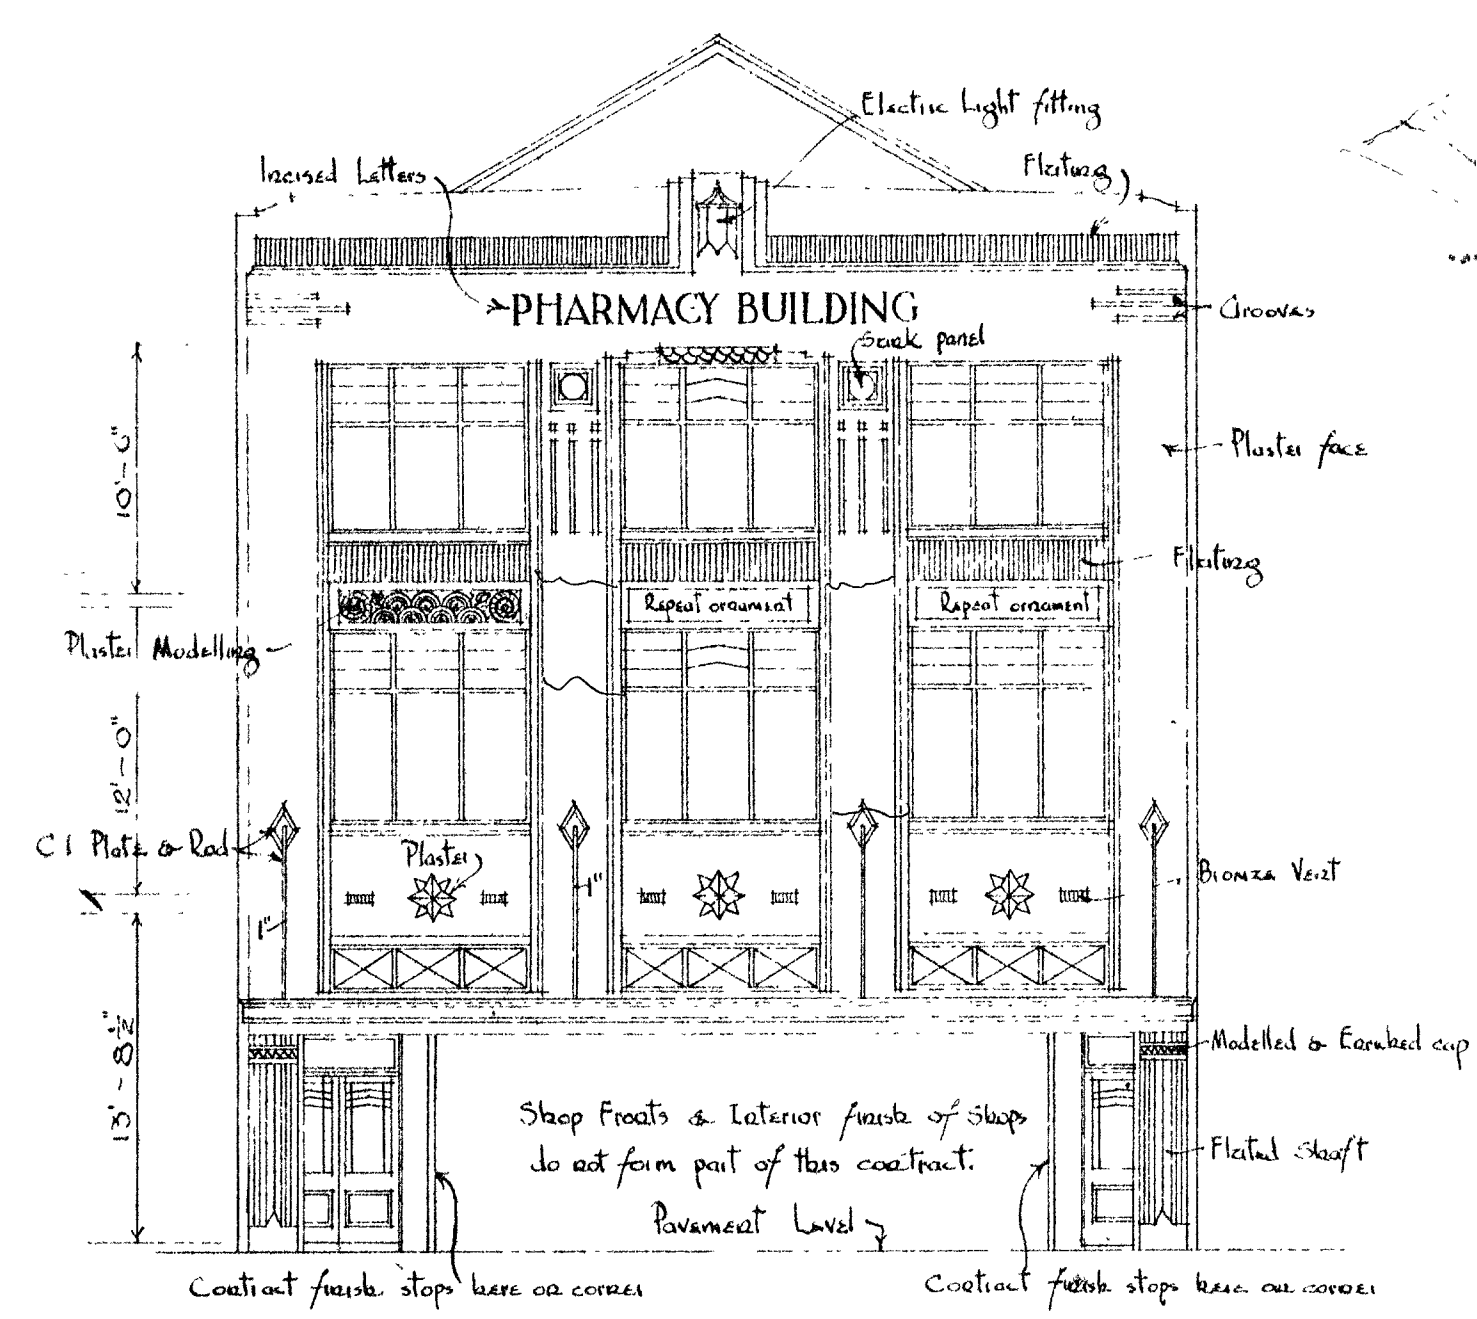


FRONT ELEVATION

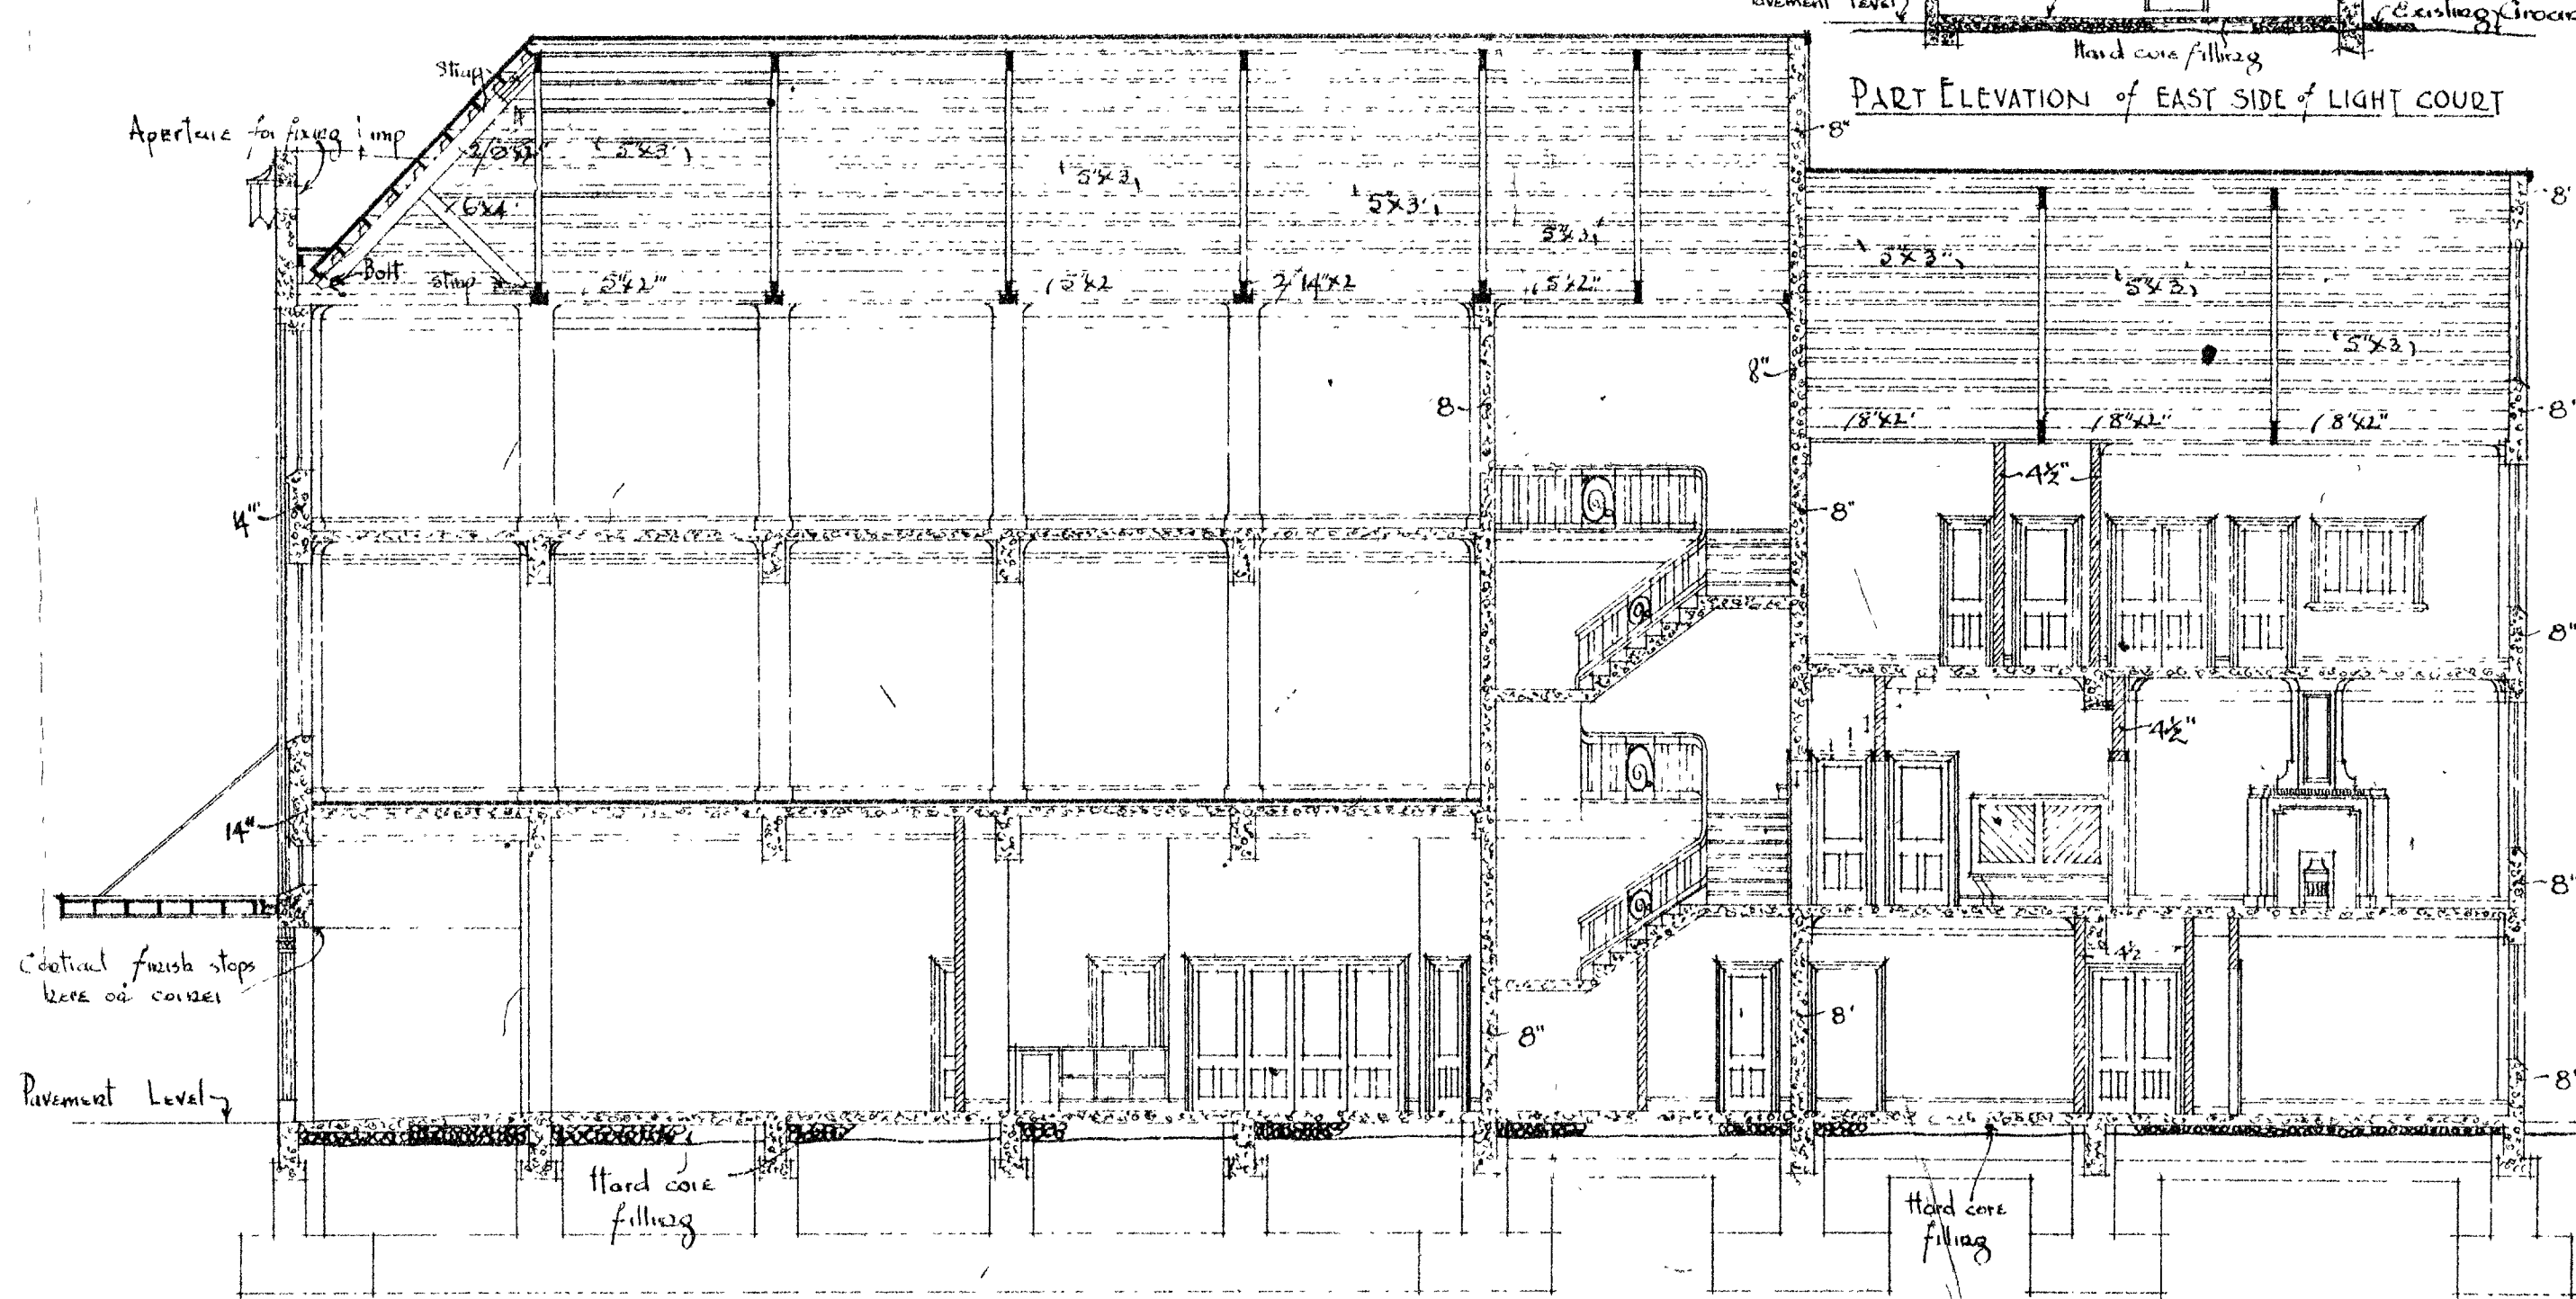

SECTION A-B

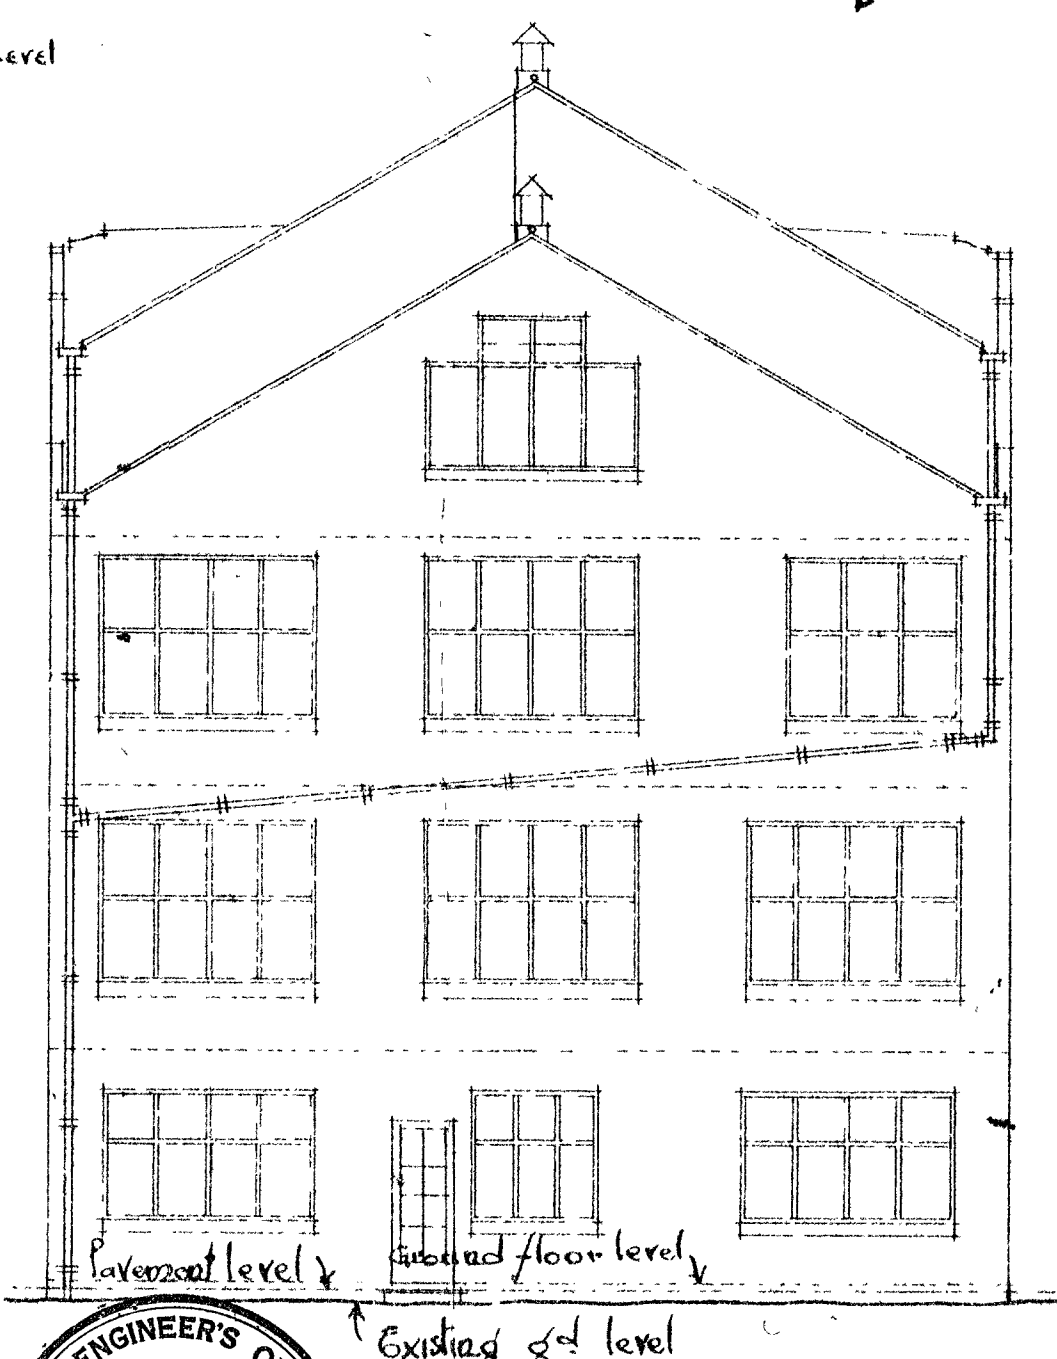

REAR ELEVATION

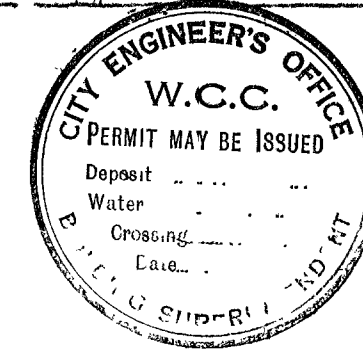

DRAWING
SCALE
JUNE
TRACED
D.R. & CHD






PROPOSED BUILDING CAMBRIDGE TCE WELLINGTON FOR THE PHARMACY BOARD OF NZ

STANLEY W FERN ARIBA
ARCHITECT
T&O BUILDING WELLINGTON

NOTE FOR FULLY DIMENSIONED PLANS SEE 1/4" IN SCALE
SETTING OUT DETAILS TO BE FURNISHED LATER
FOR FULL DETAILS OF STEEL REINFORCEMENT THROUGHOUT
SEE DRAWINGS NOS 12, 13 and 14

INDICATIONS

Concrete	SP	Soil pipe	EK	Electric Kettle
Brickwork	T.V	Terminal Vent	BT	Backsweep Trap
Woodwork	R.W.P	Rain Water Pipe	M.V	Mixer Vent
E.L	Elect Light Point	L.W	Lavatory Waste	
E-I	" Iron "	S.W	Sink Waste	
E-R	" Radiator "	G	Gully Trap	
E-W	Washing Machine	C.E	Clearing Eye	
Stump Water Drains	R.S.J	Roller Steel Joint		

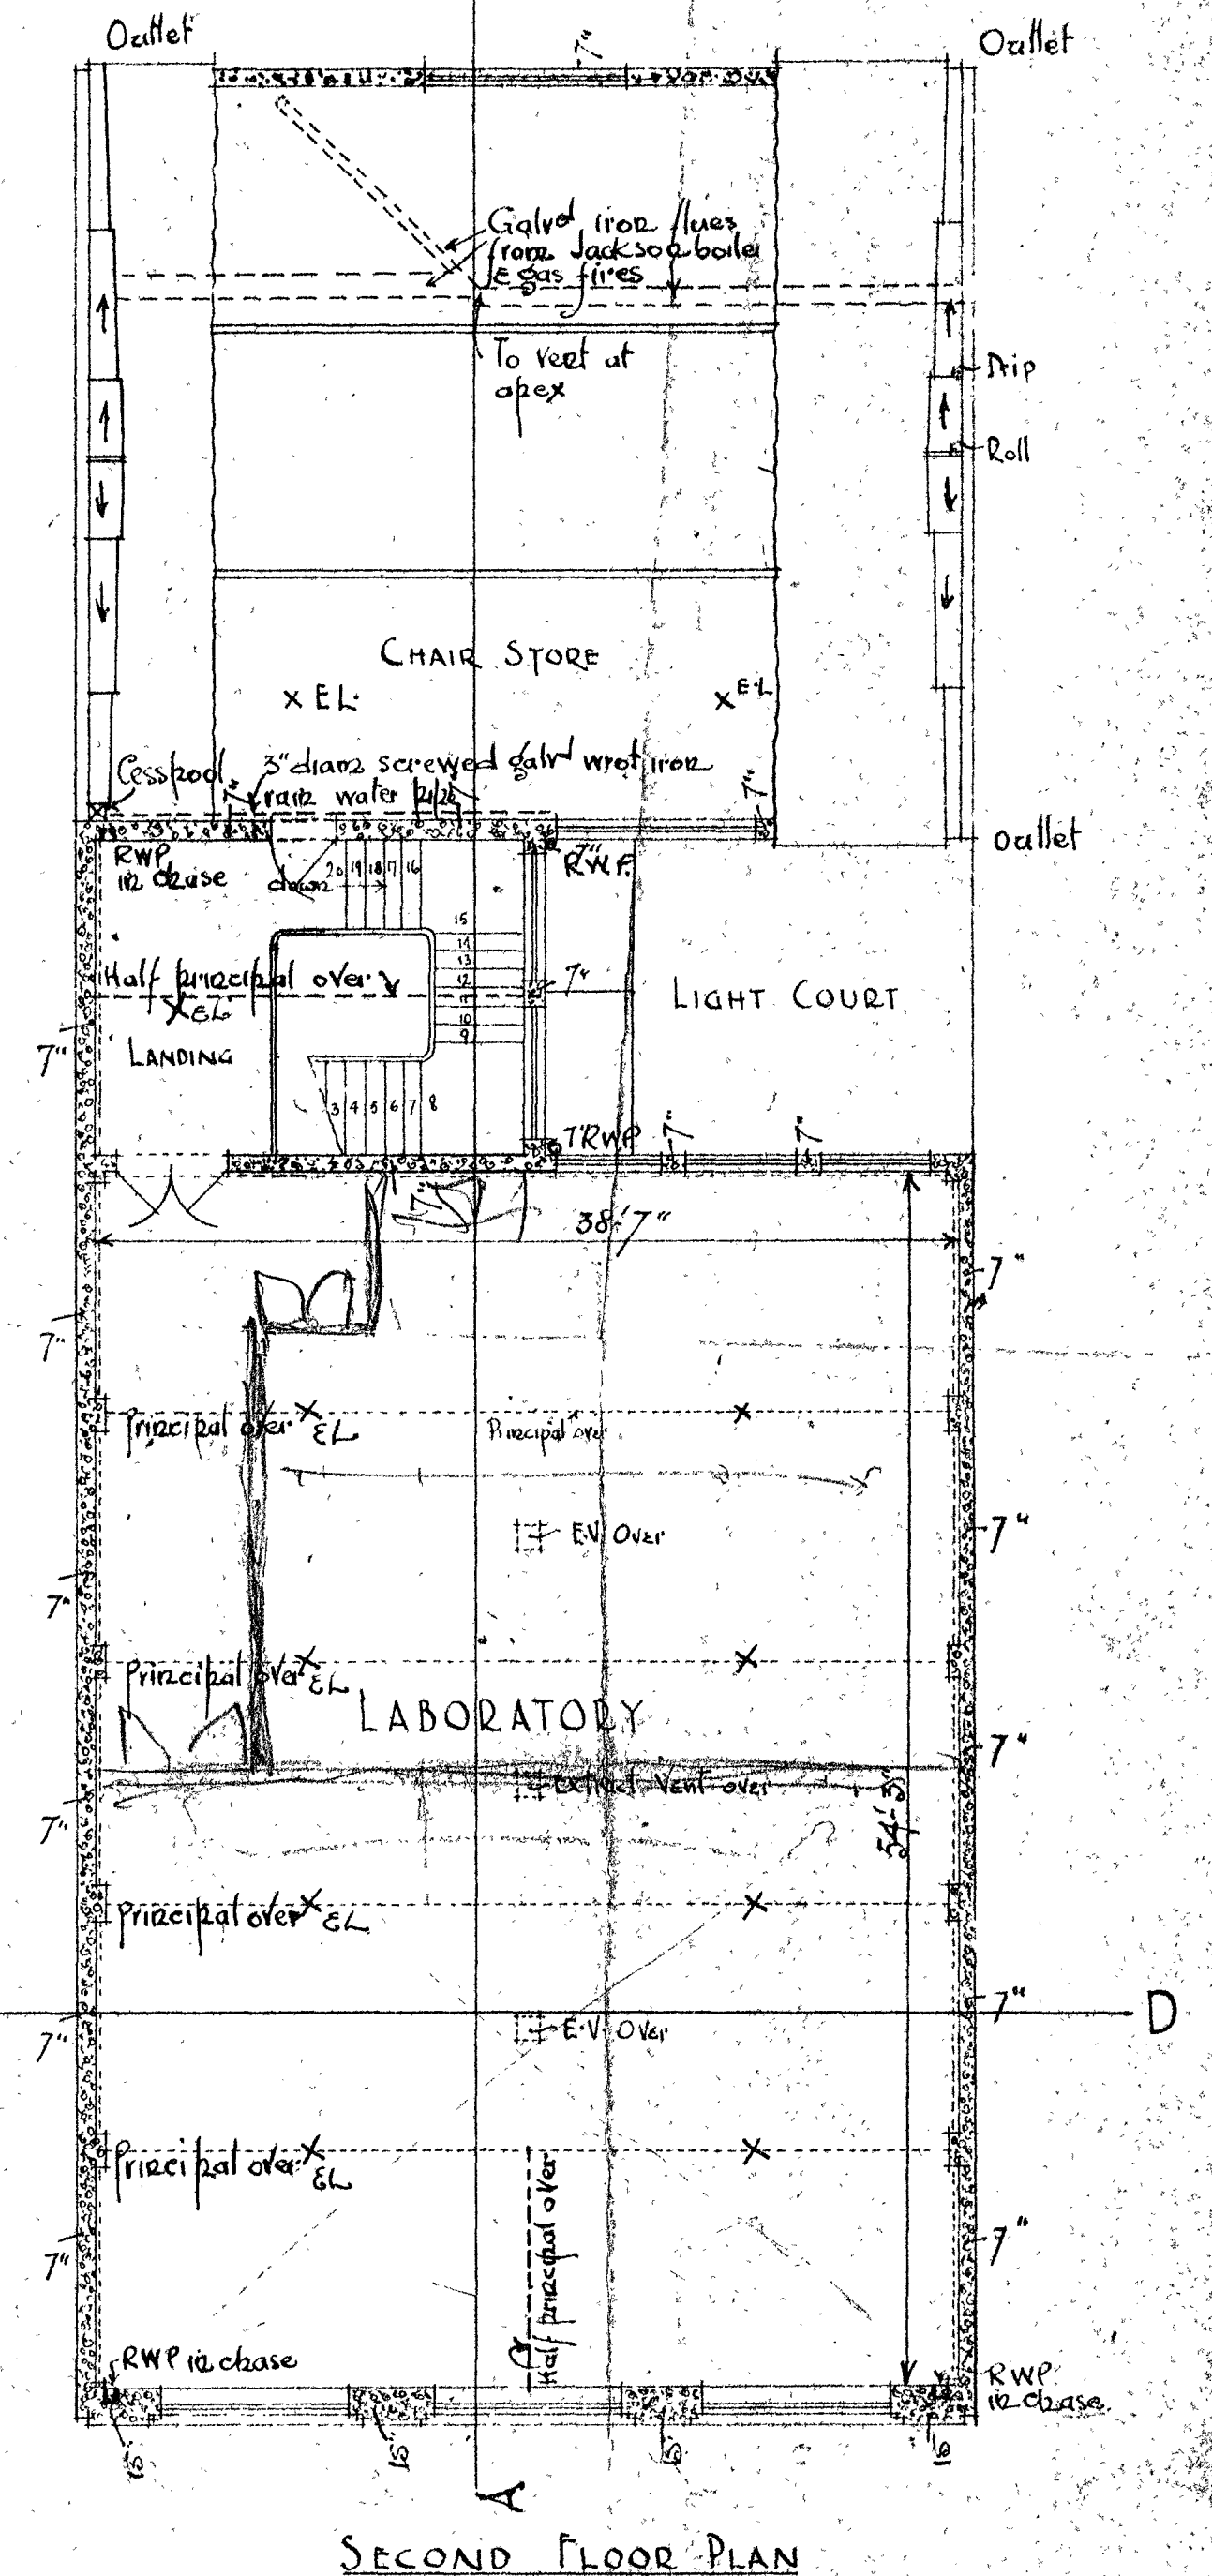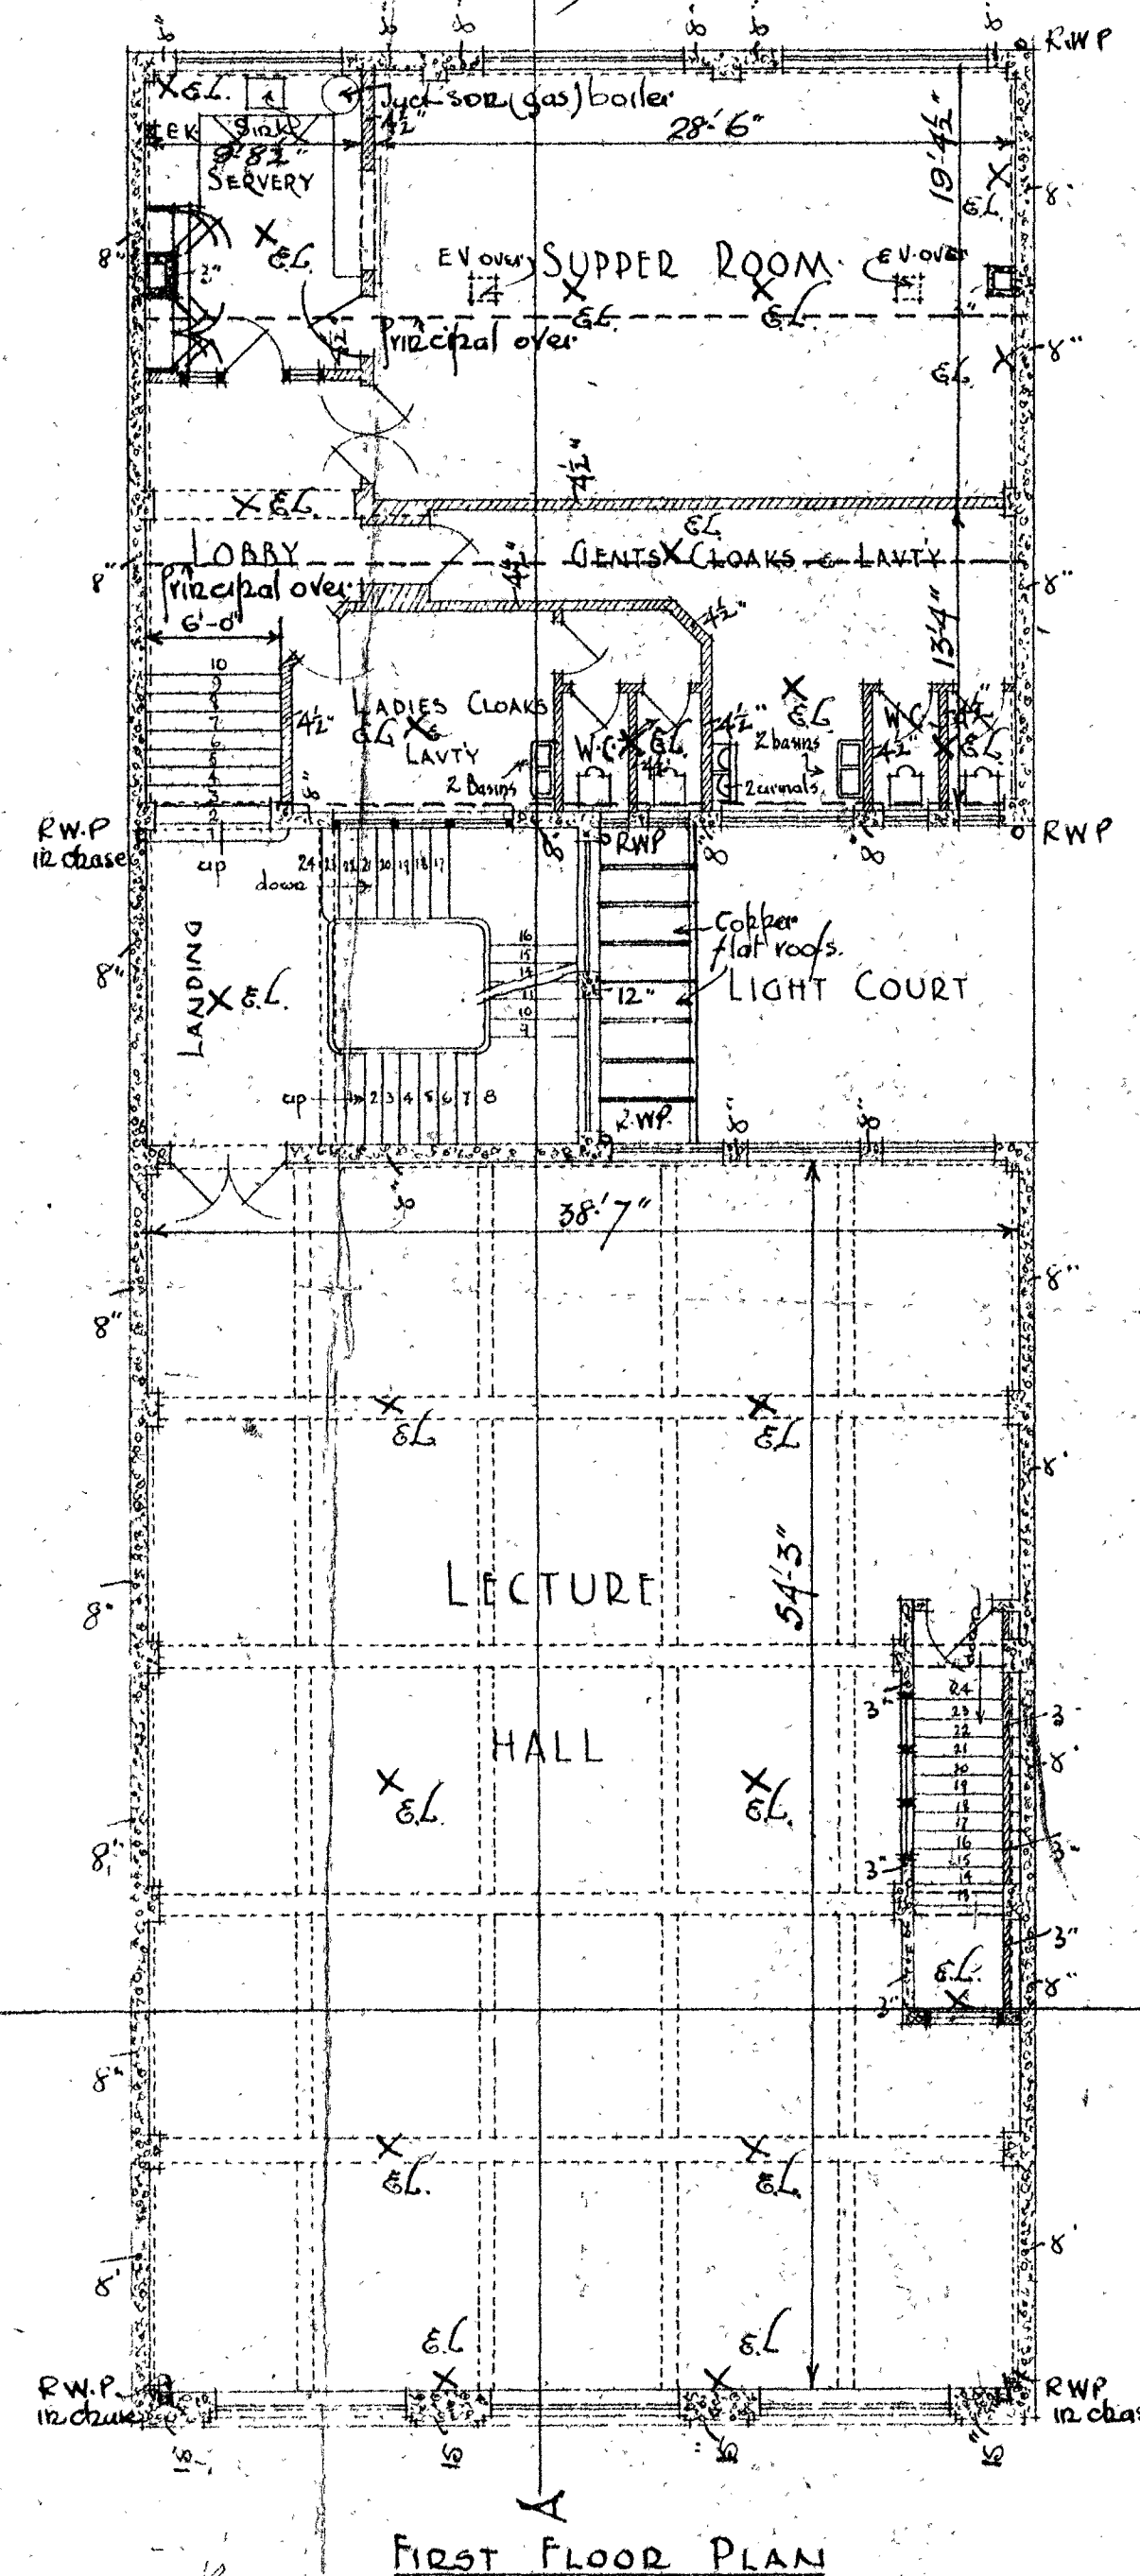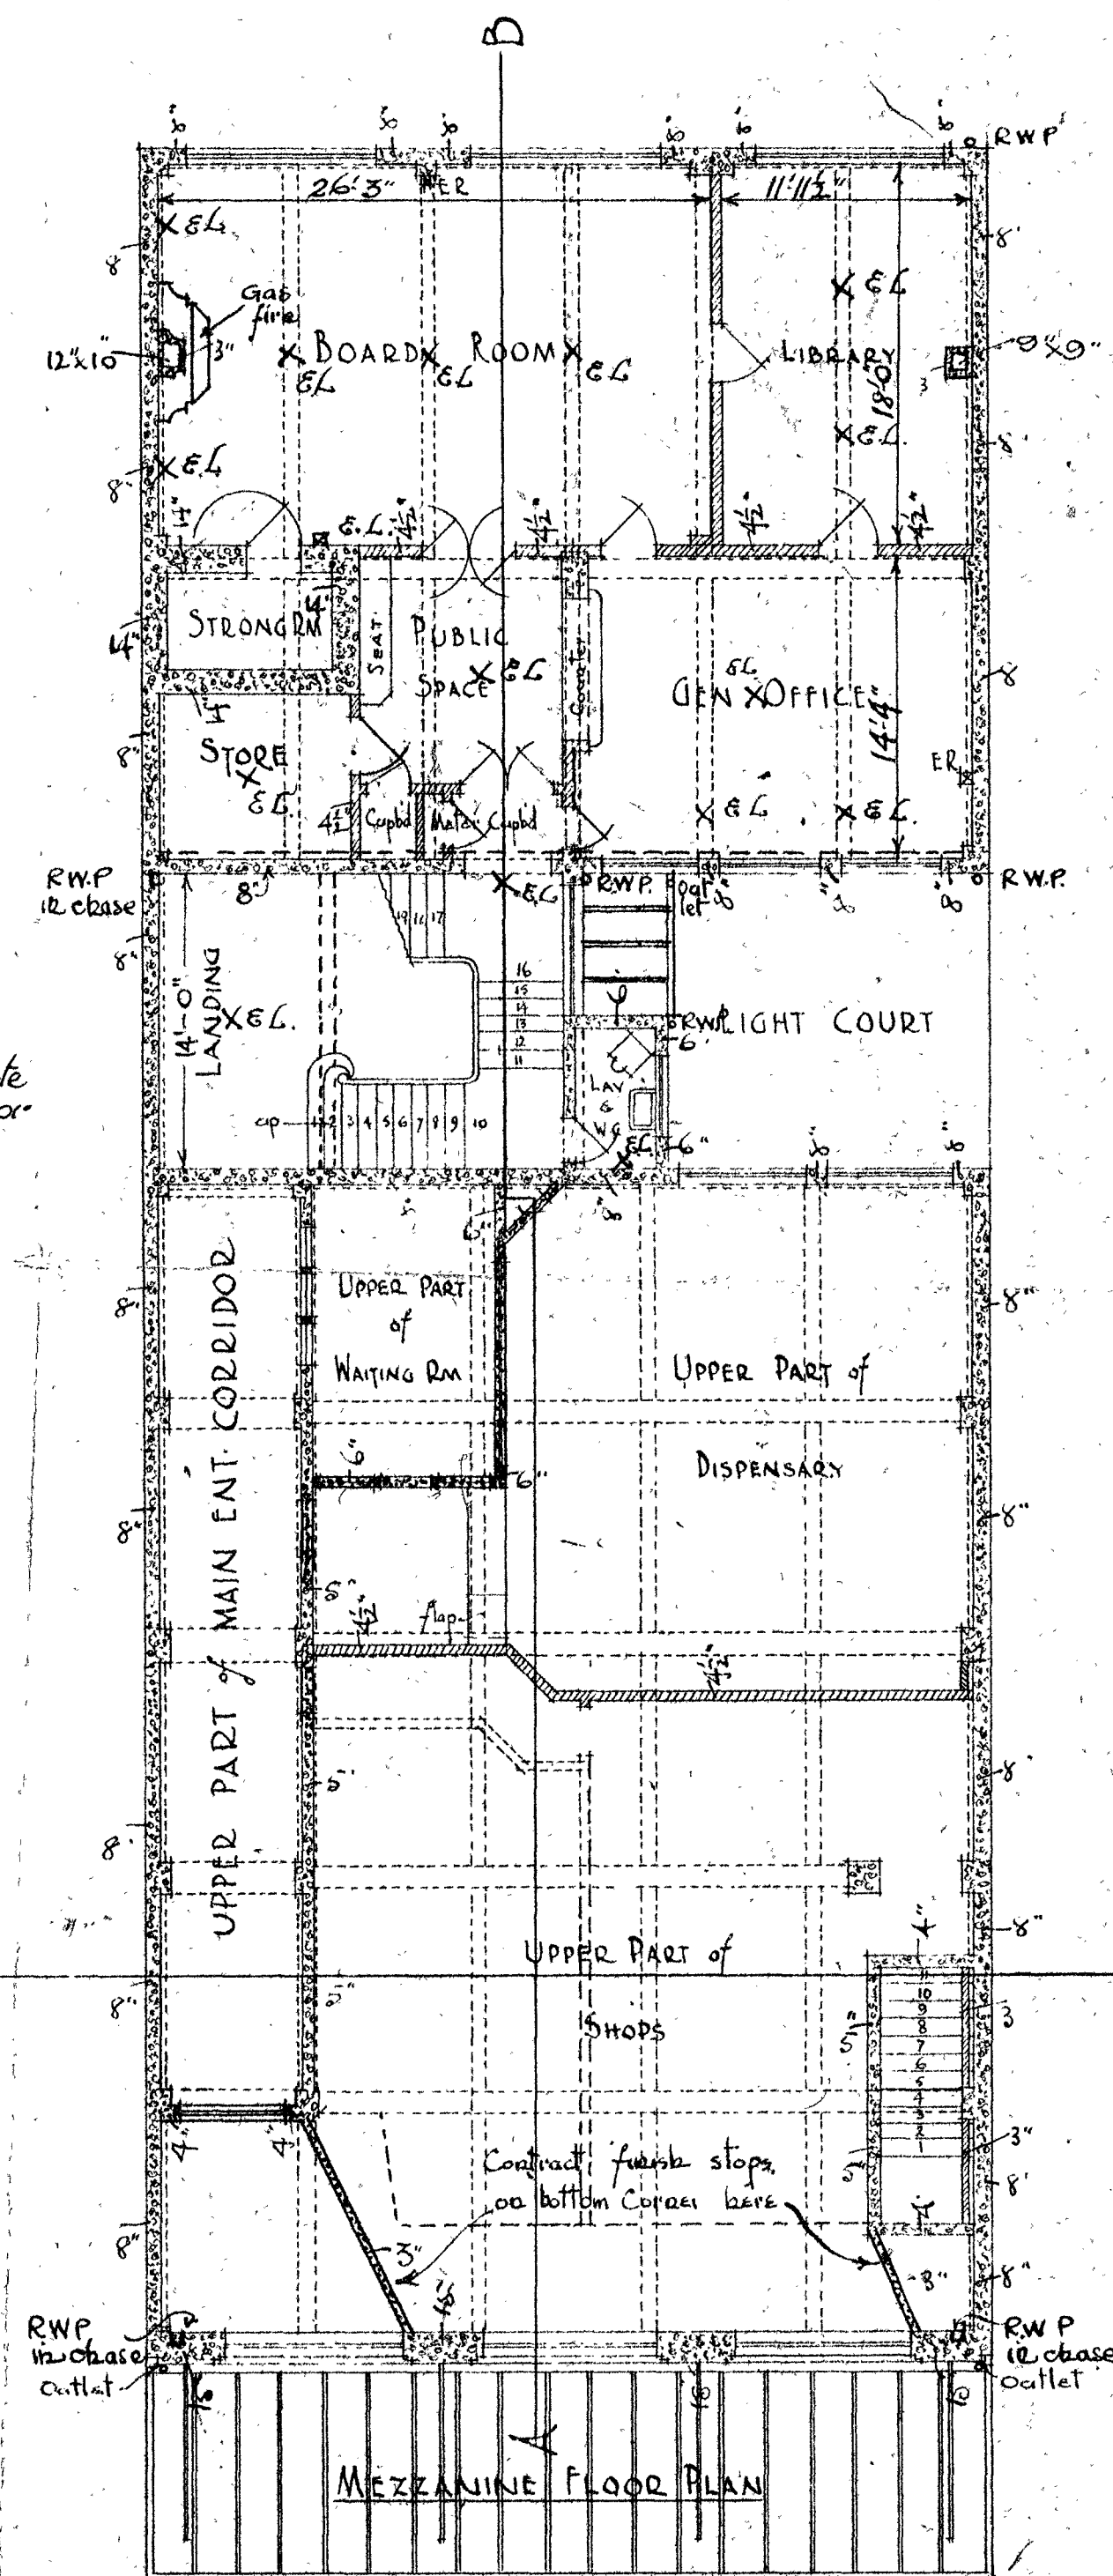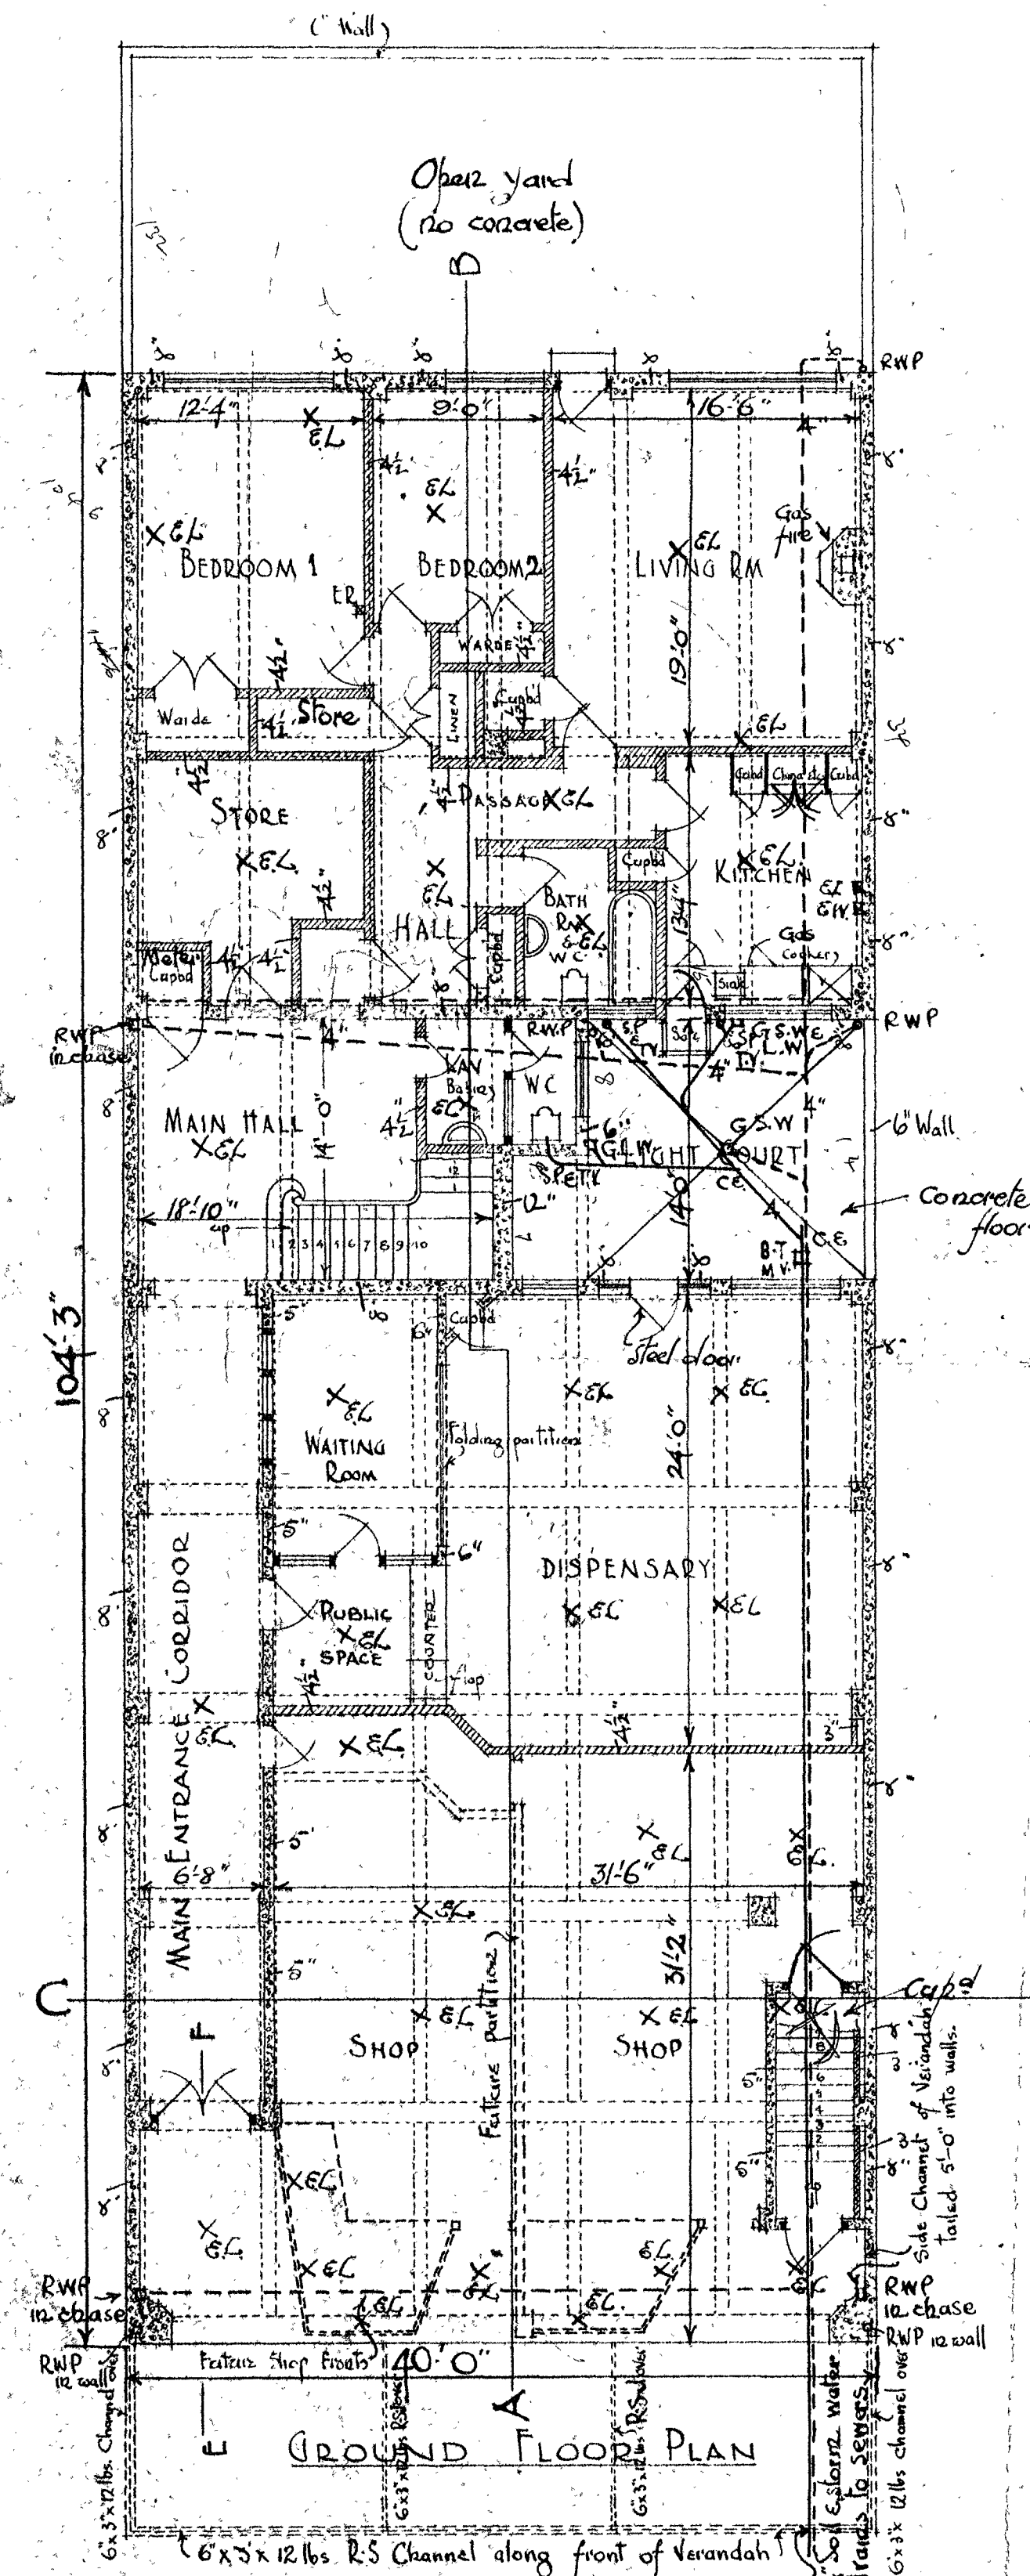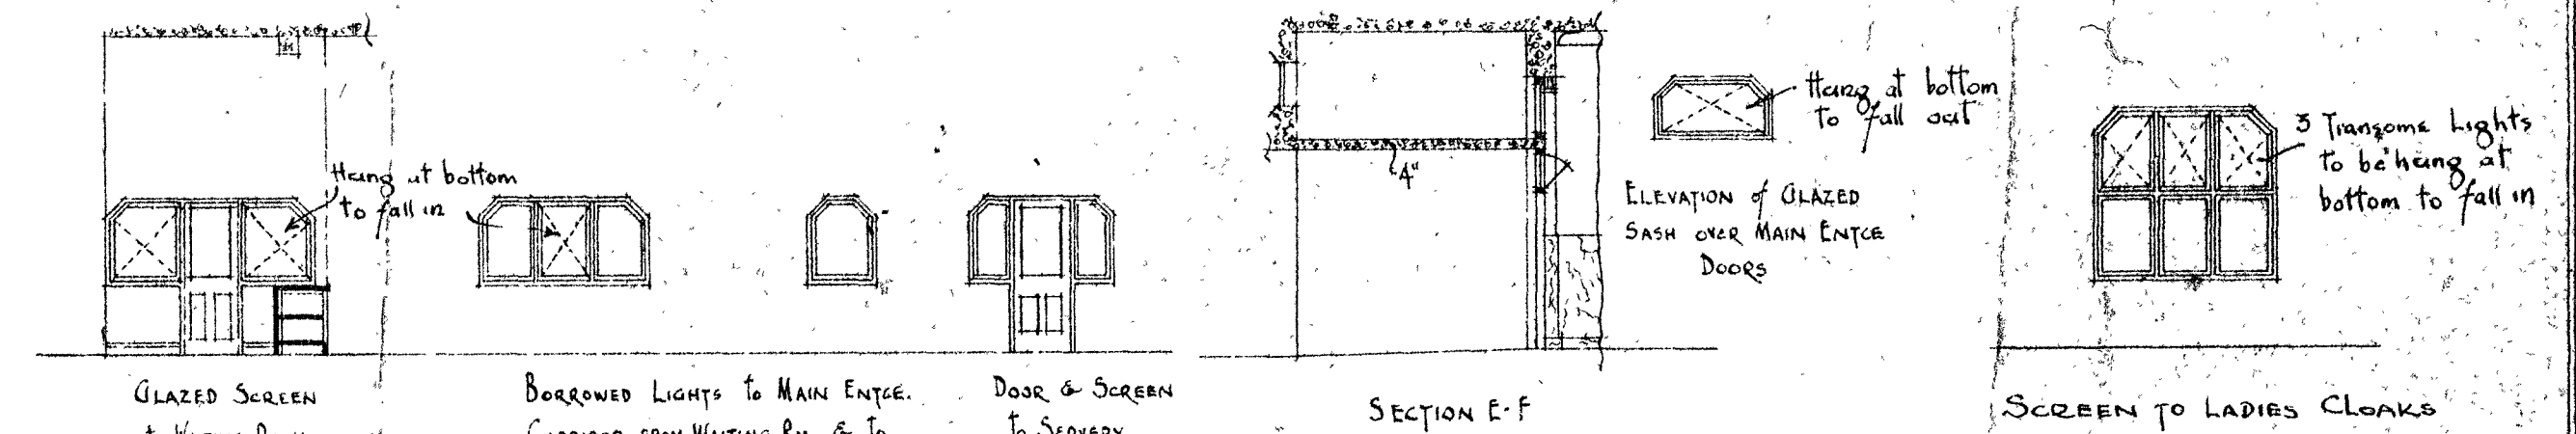

PROPOSED PHARMACY BUILDING - CAMBRIDGE TERRACE - WELLINGTON





[illegible]




(2)

Scale 8 feet to one inch

PROPOSED PHARMACY BUILDING ~ CAMBRIDGE TERRACE ~ WELLINGTON

S T SILVER M. I. STRUCT. E.
CONSULTING ENGINEER
WELLINGTON

