


Residence & Offices
Corner of Wellington Terrace & Woodward St

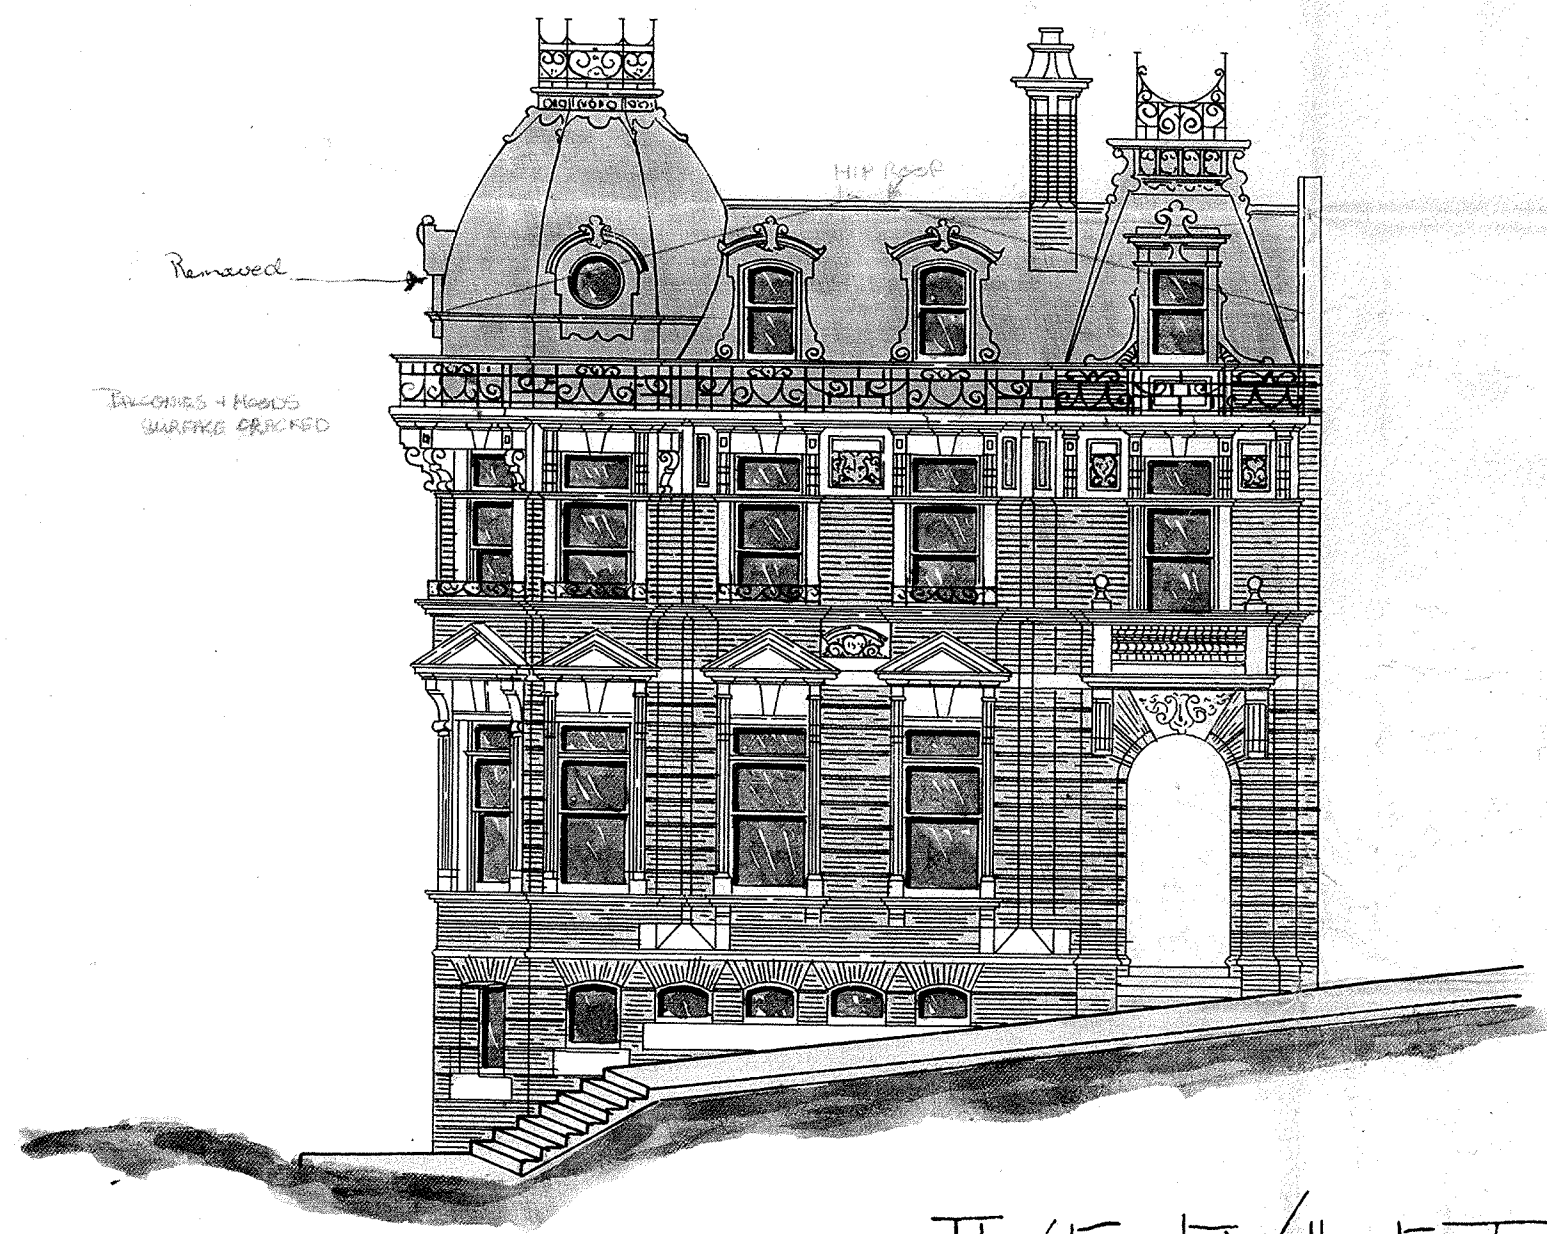

Elevation to Wellington Terrace




15 AUG 1904





Elevation to Woodward St

Fire Escapes Approved
S. Williams

1/2 Scale.

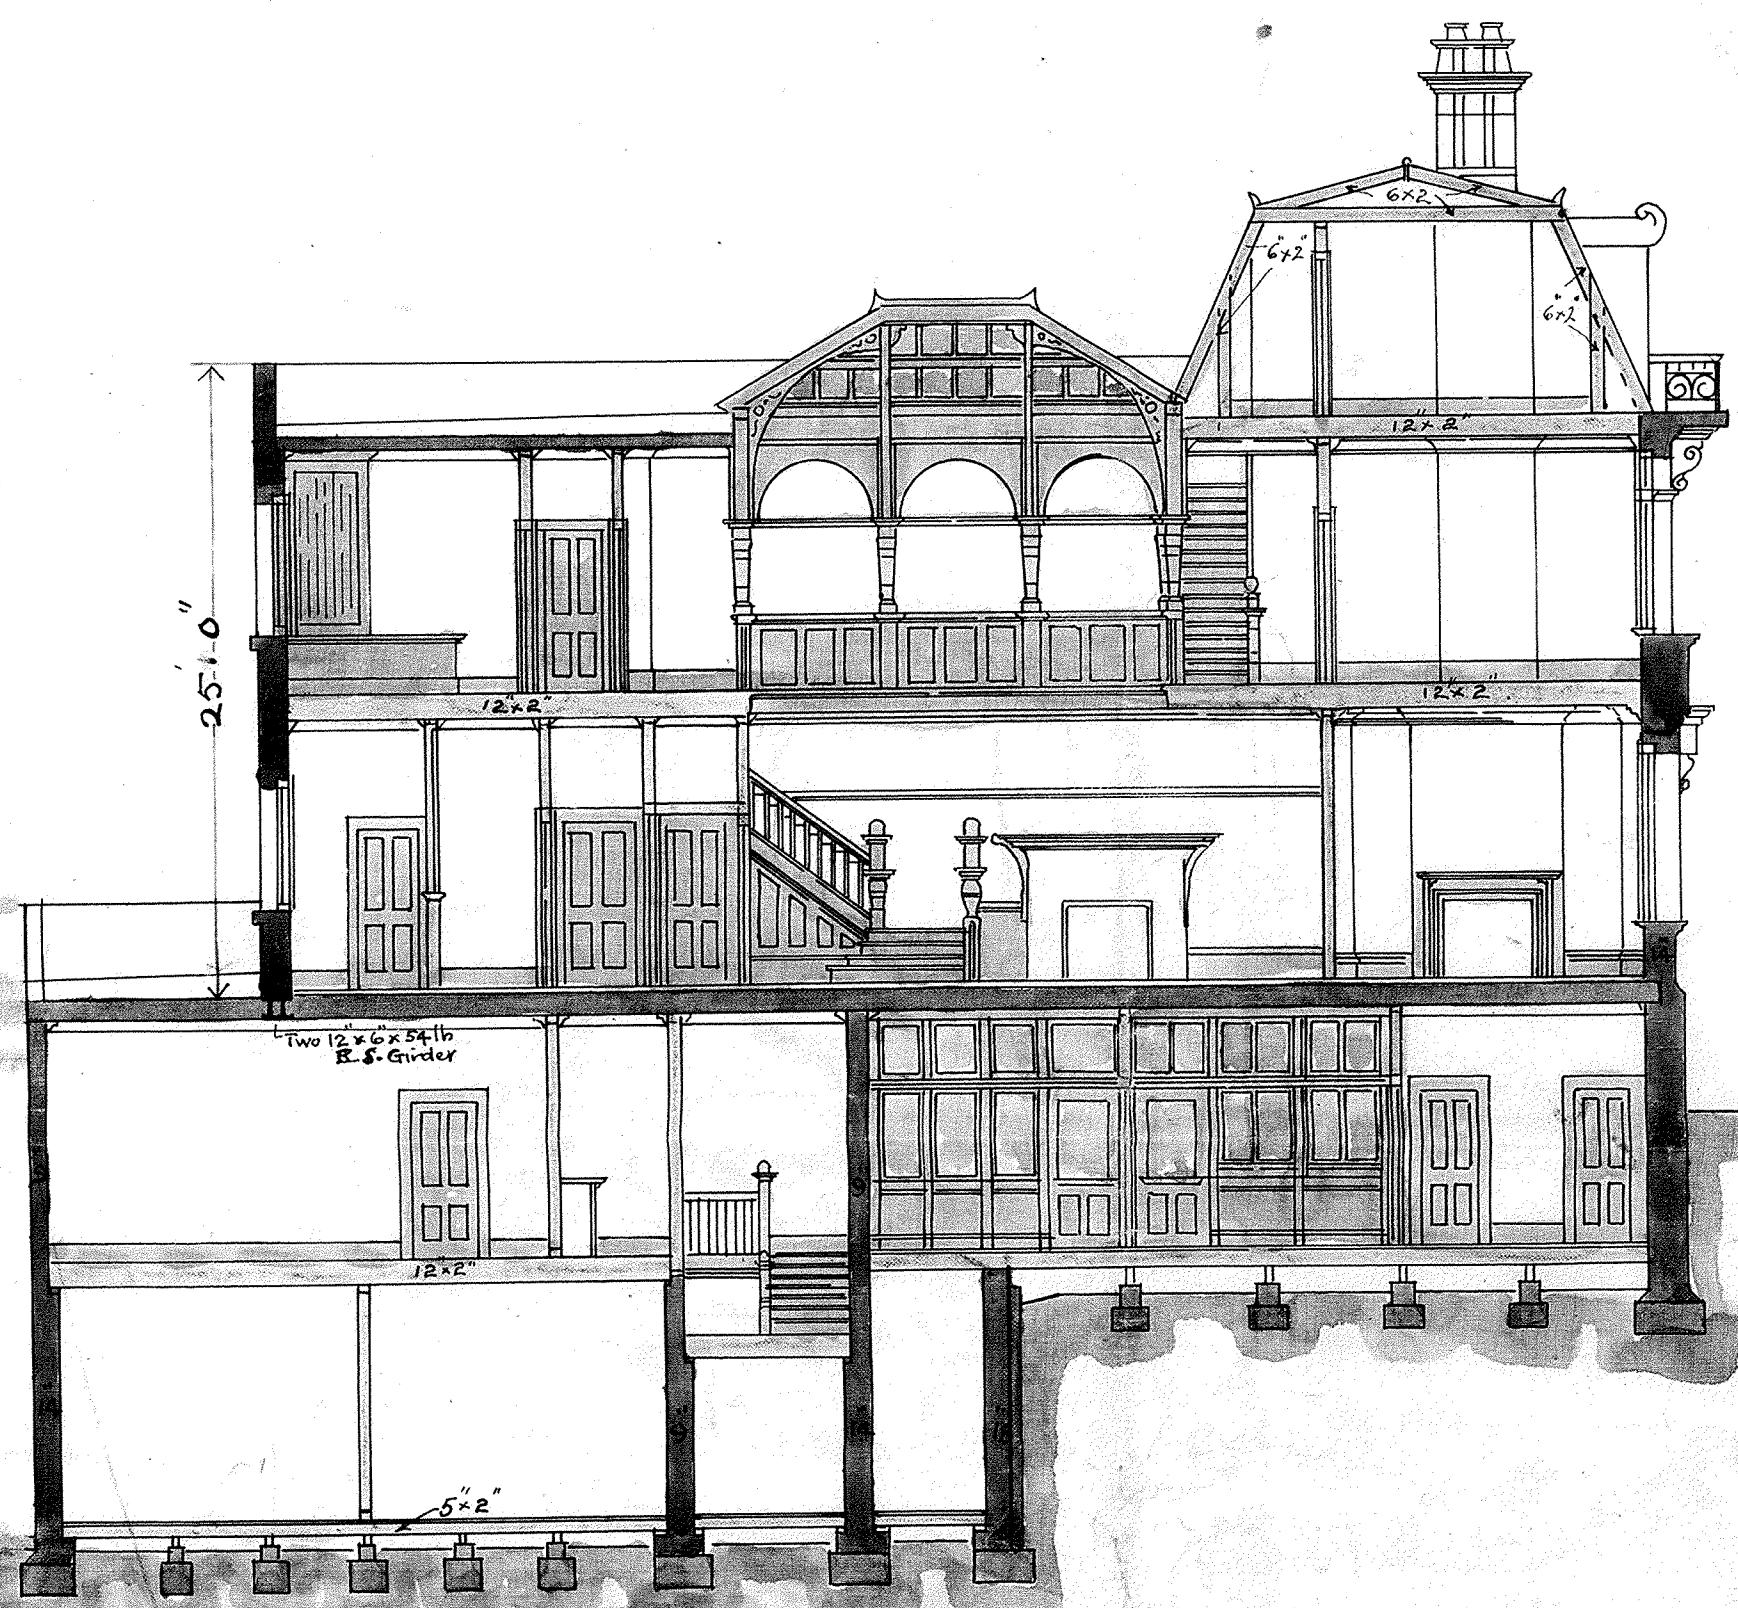


15 AUG 1904

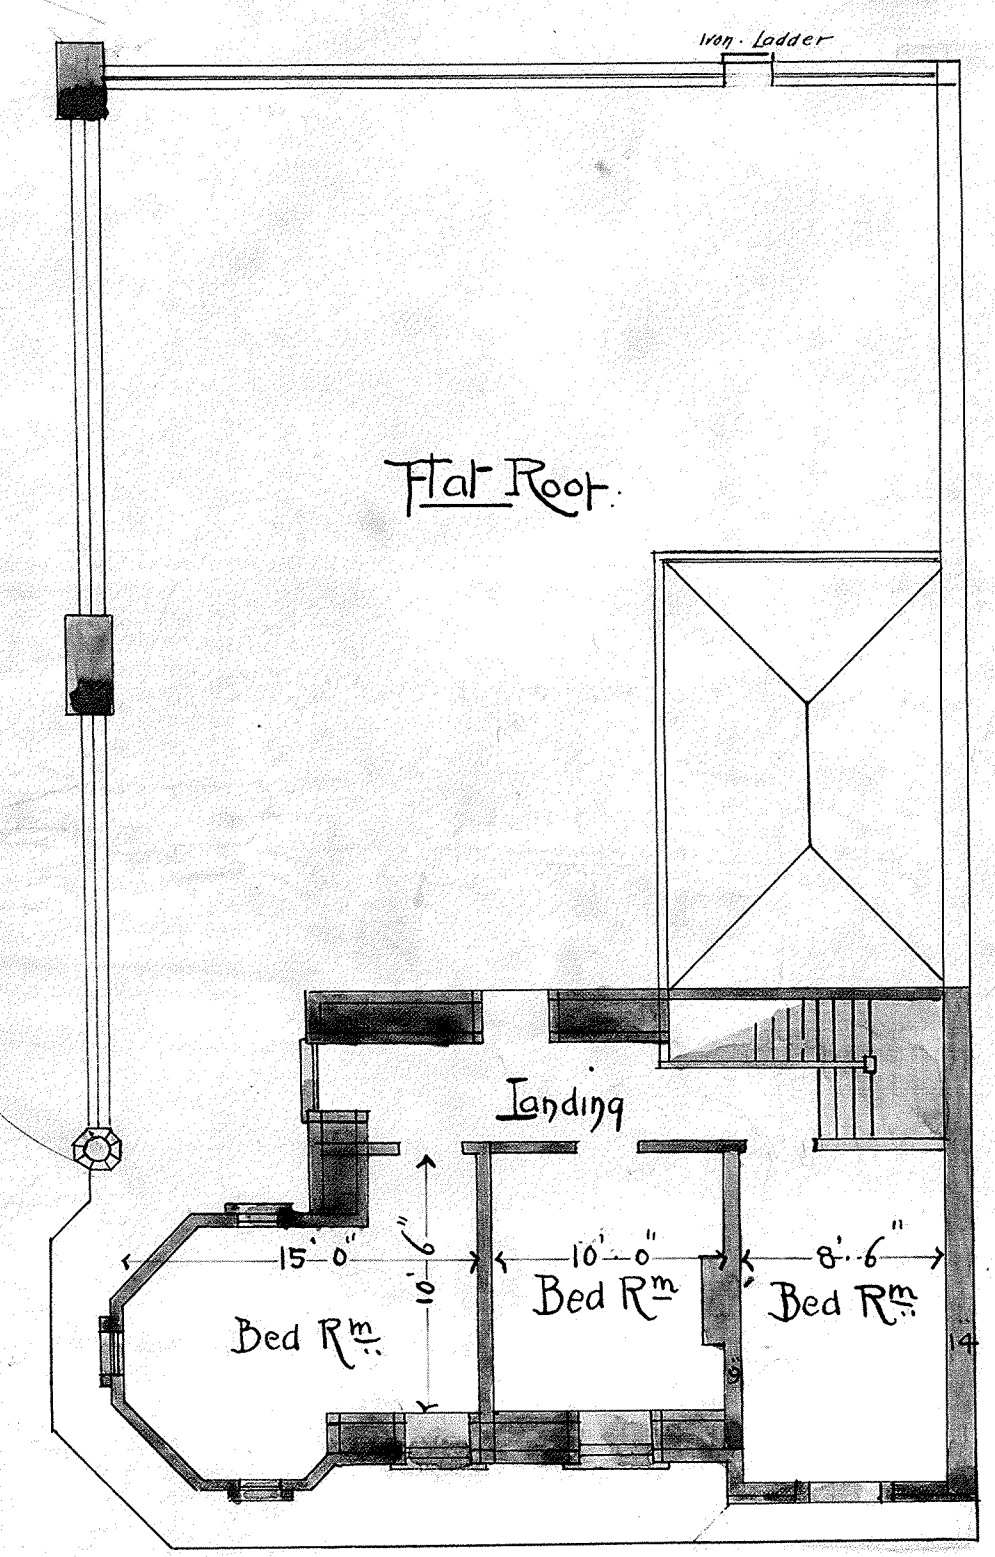
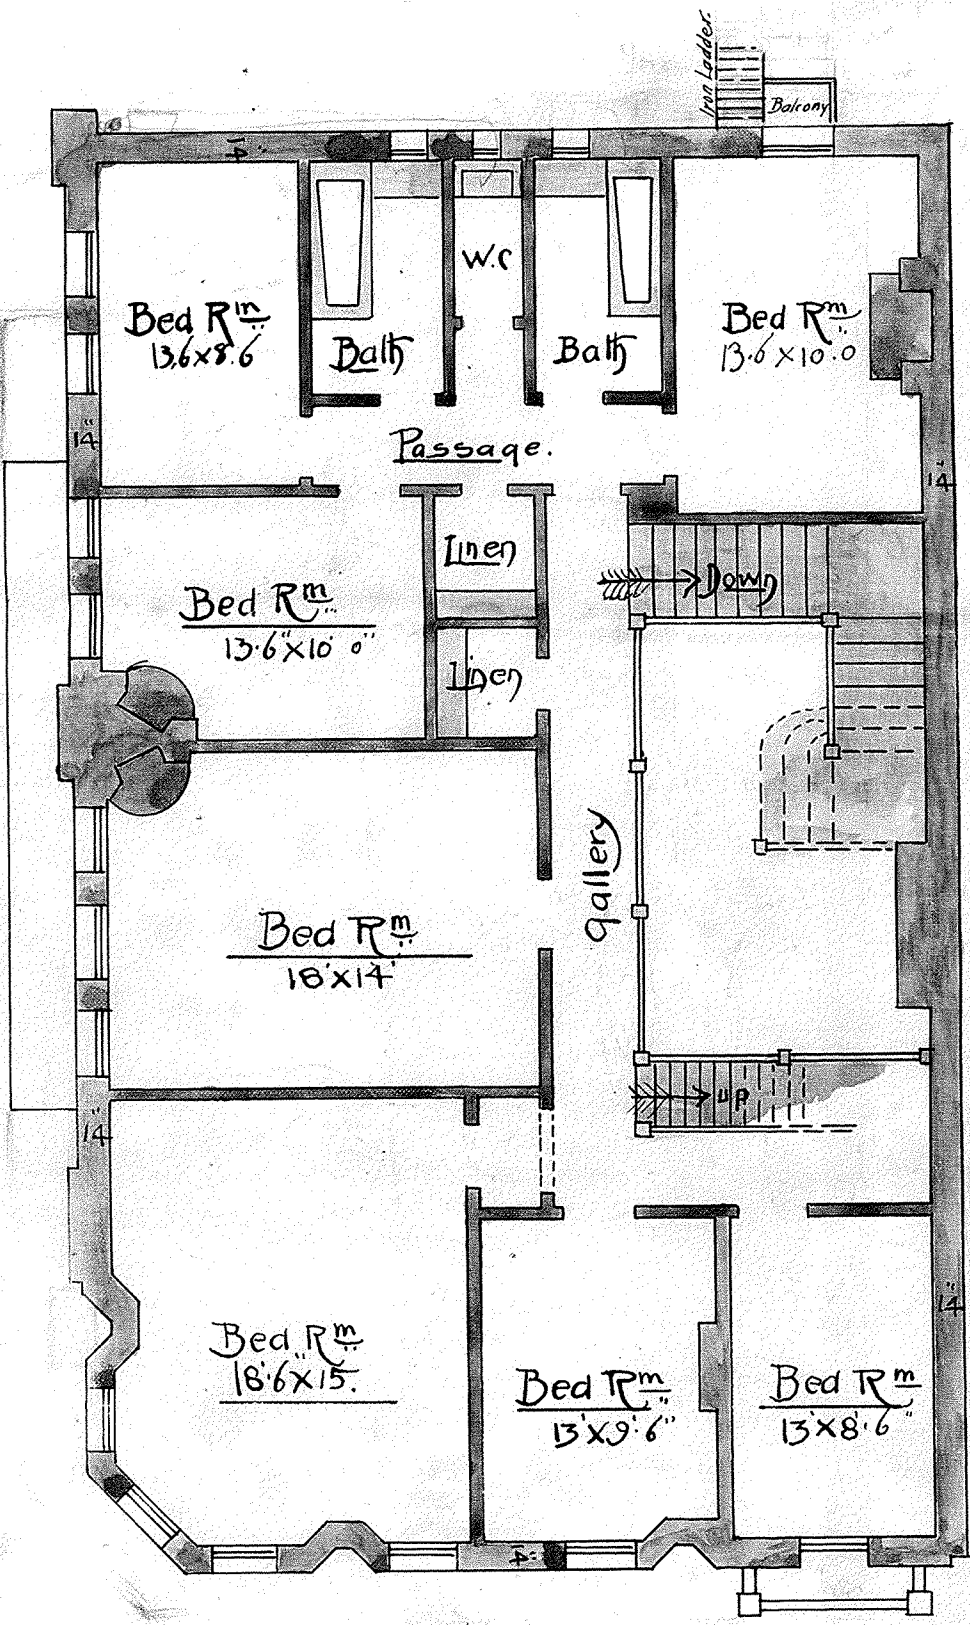


$\frac{1}{8}$ Scale.

Residence & Offices
Corner of Wellington Terrace & Woodward St

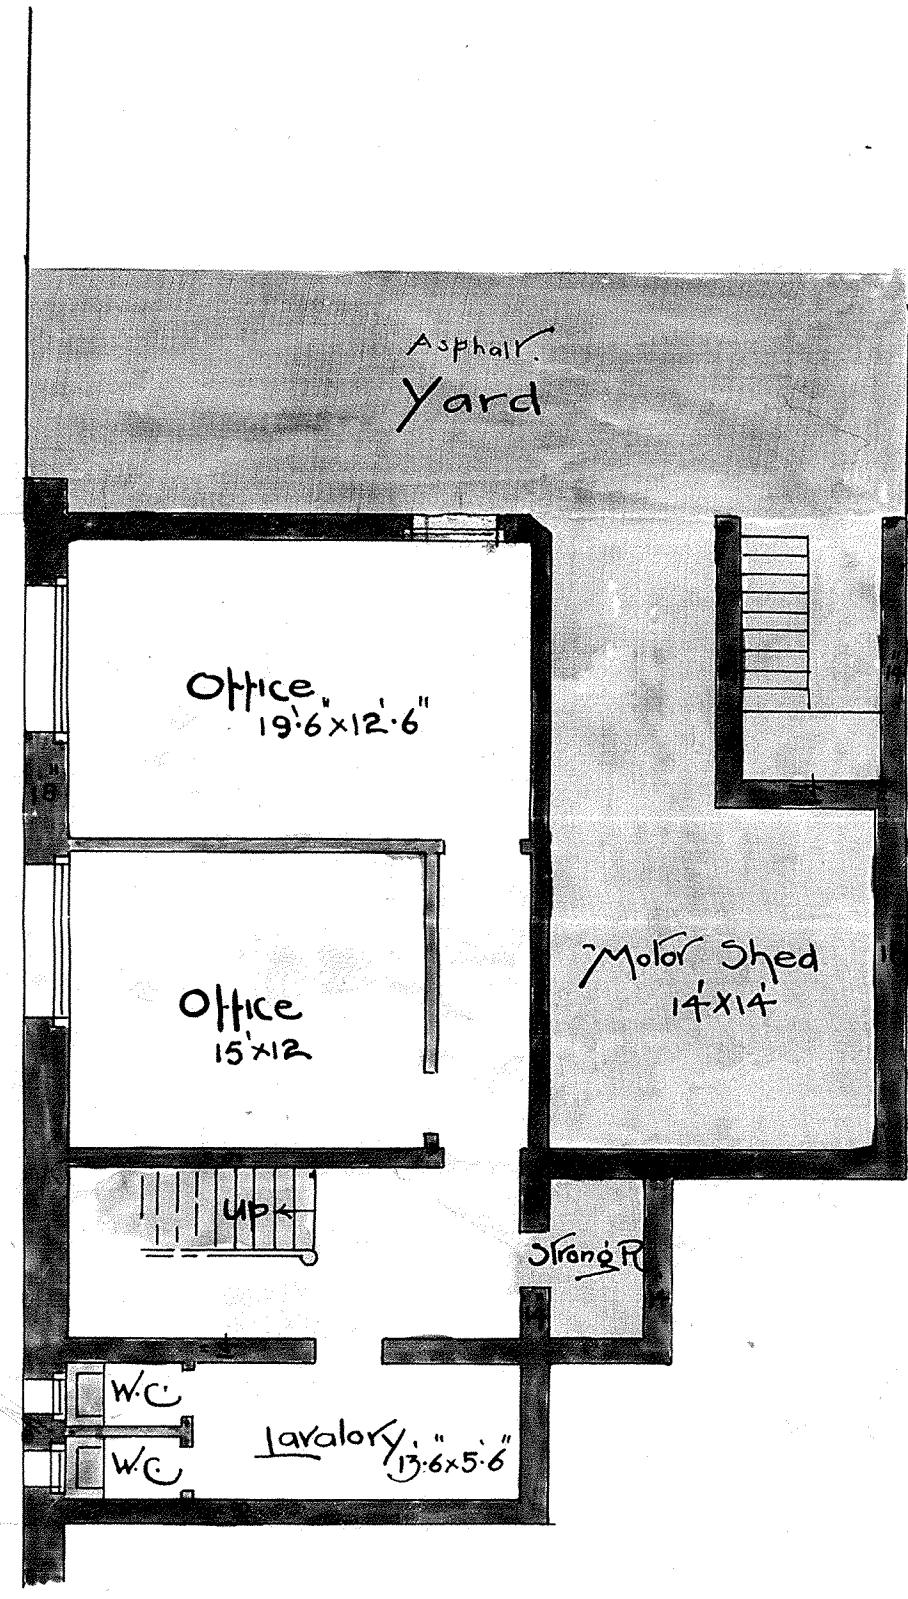


Plans below Terrace level.

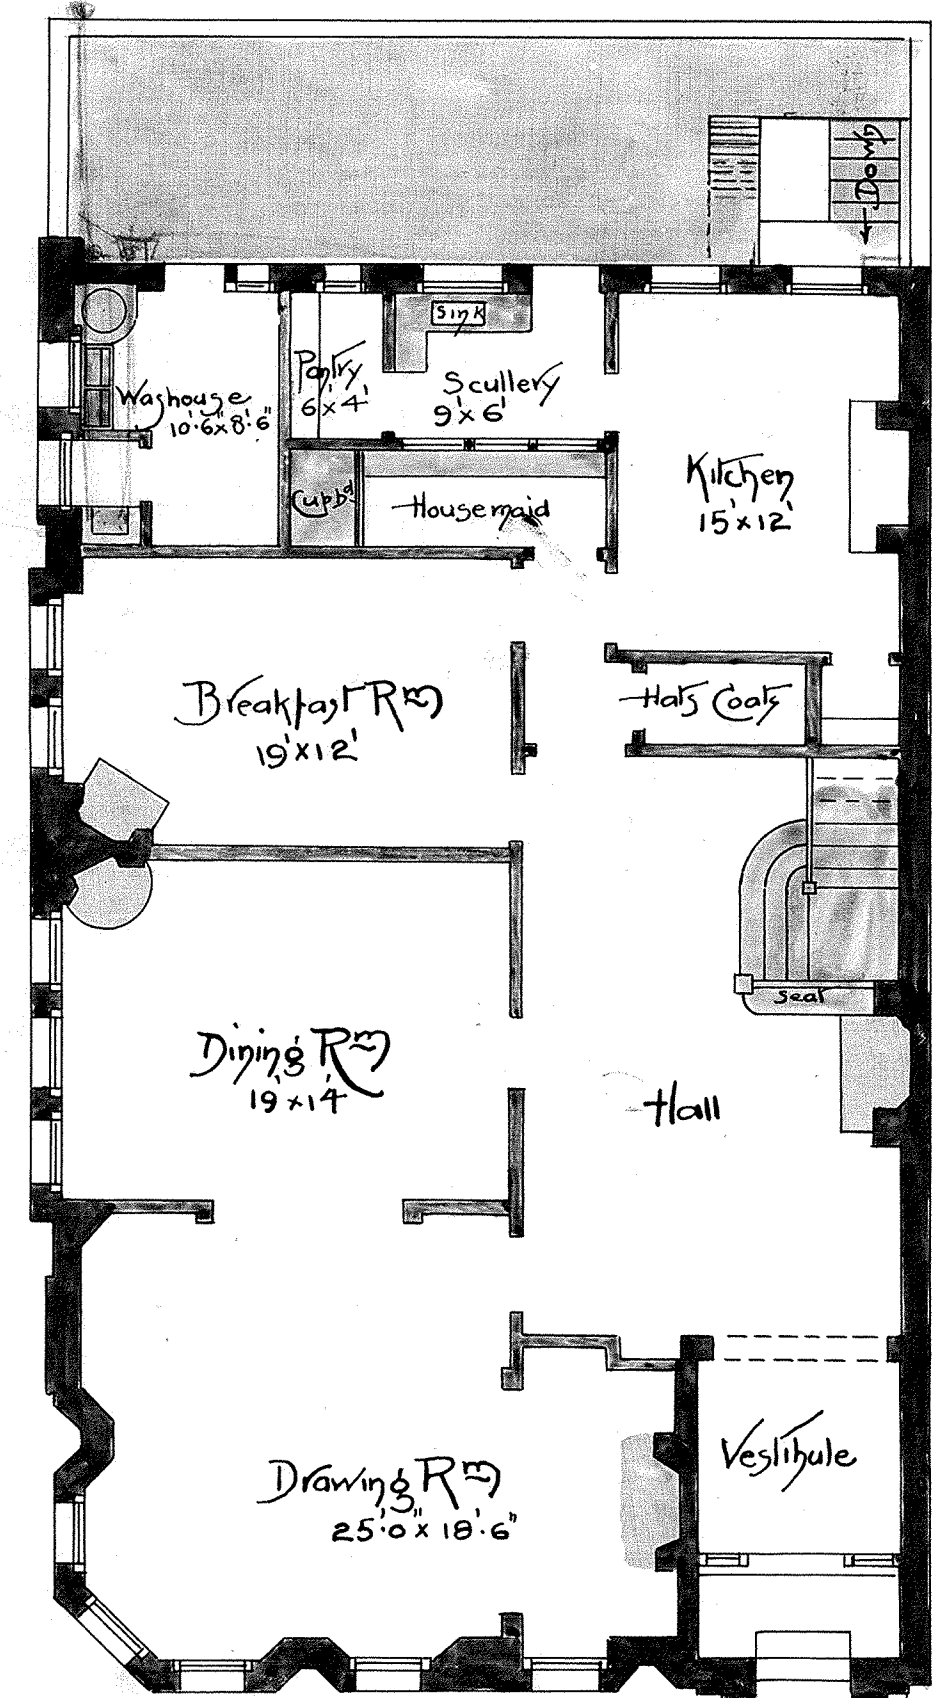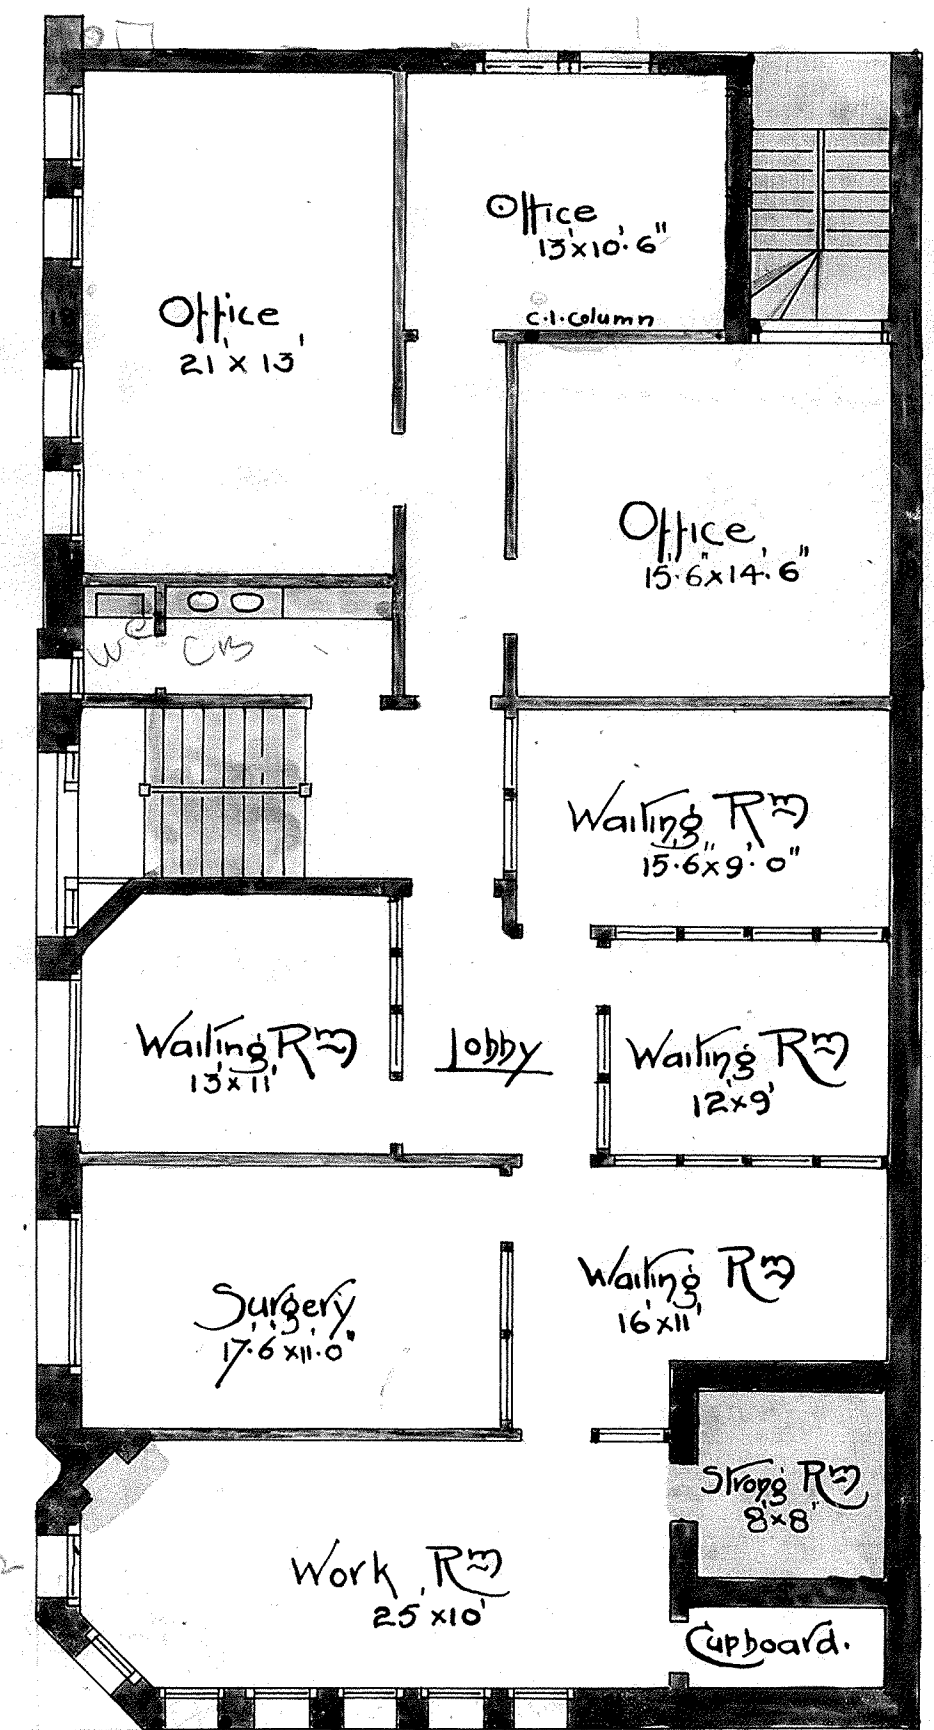


Plan at Terrace level.


RESIDENCE AND OFFICES
WELLINGTON TERRACE CORNER OF
AND
for WOODWARD STREET
J. P. RAWSON ESQ

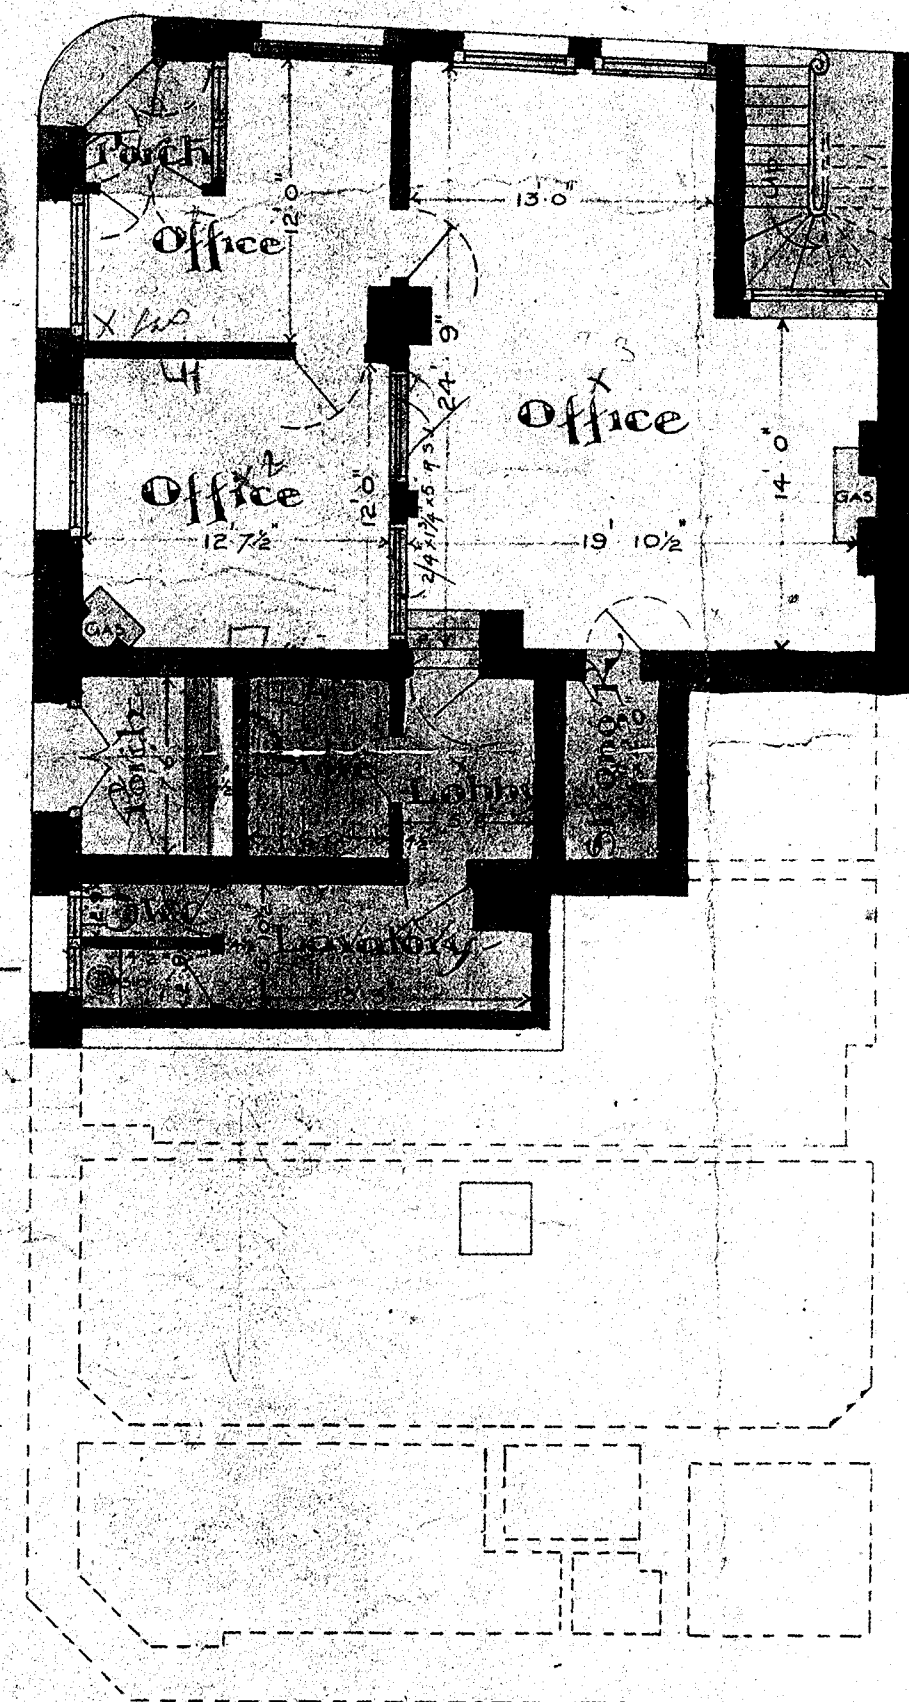

BASEMENT PLAN

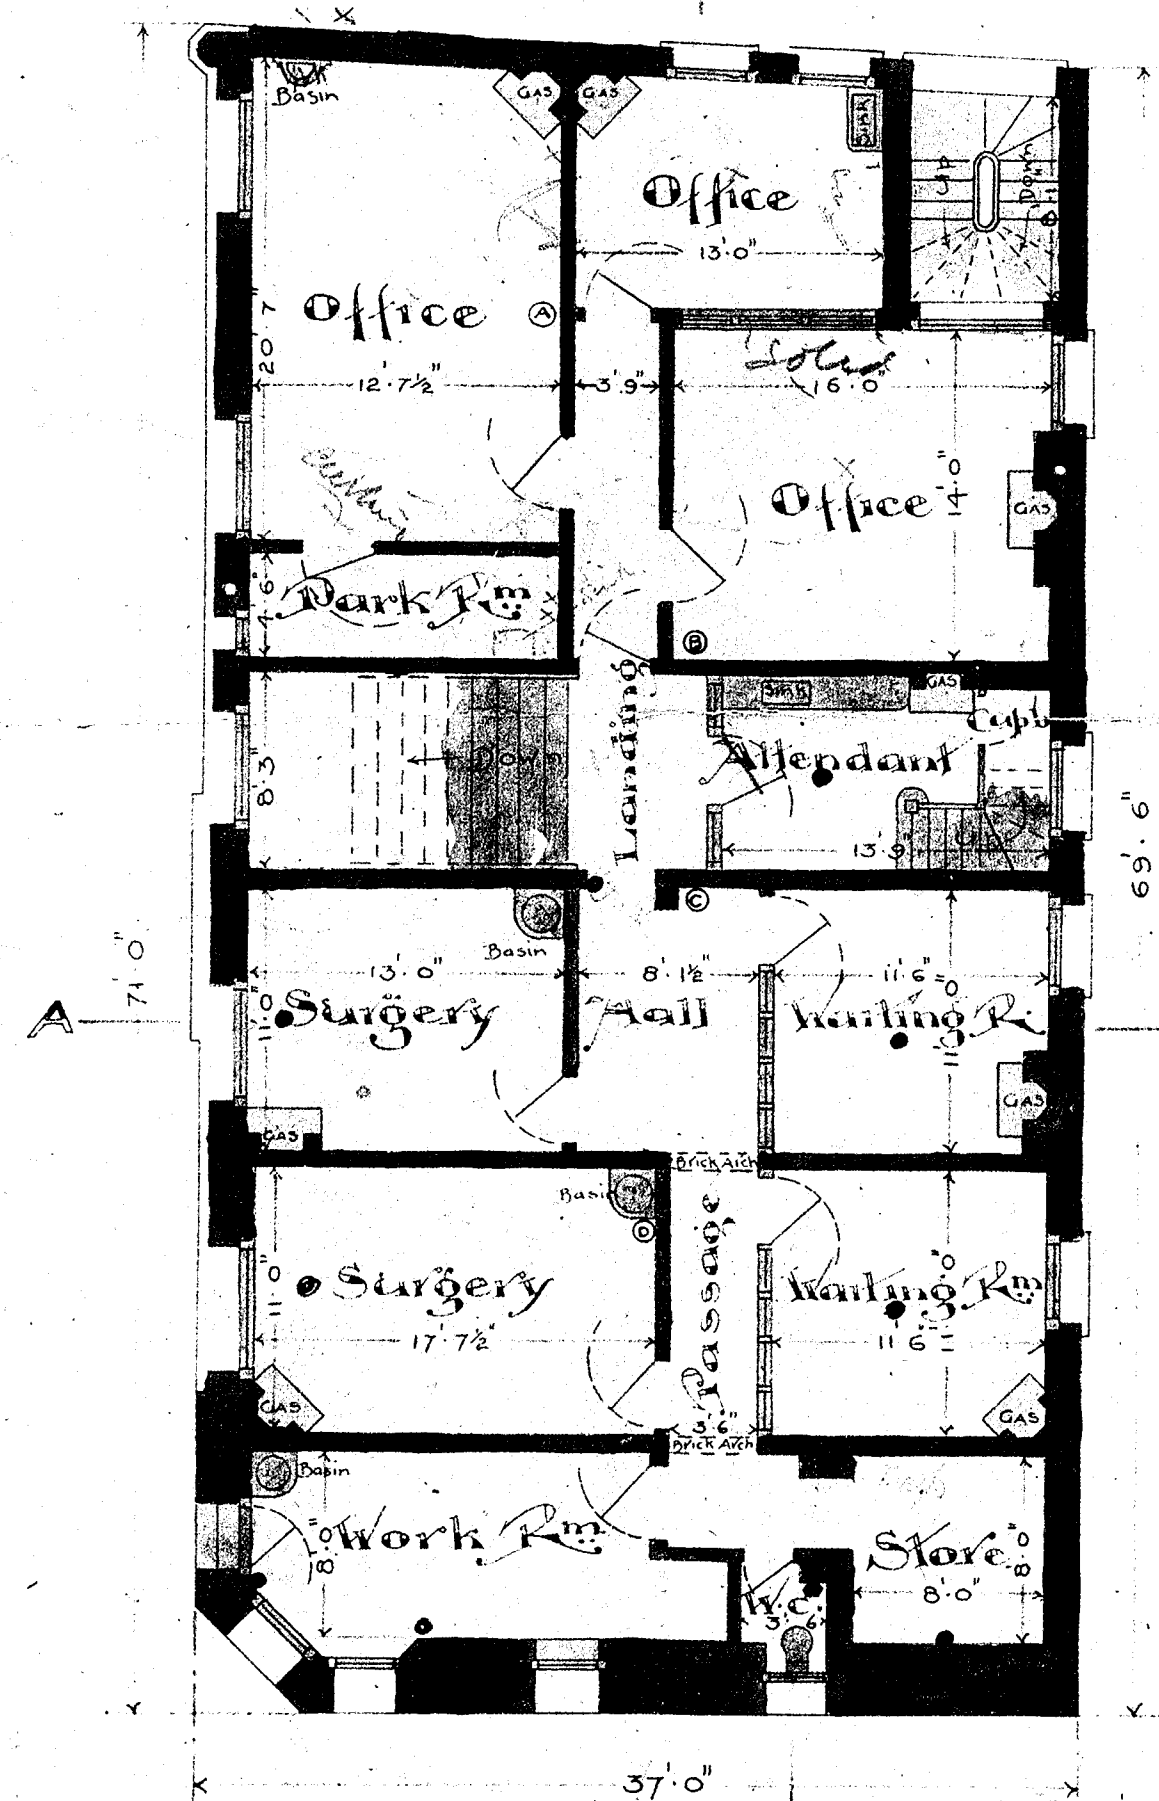

GROUND PLAN

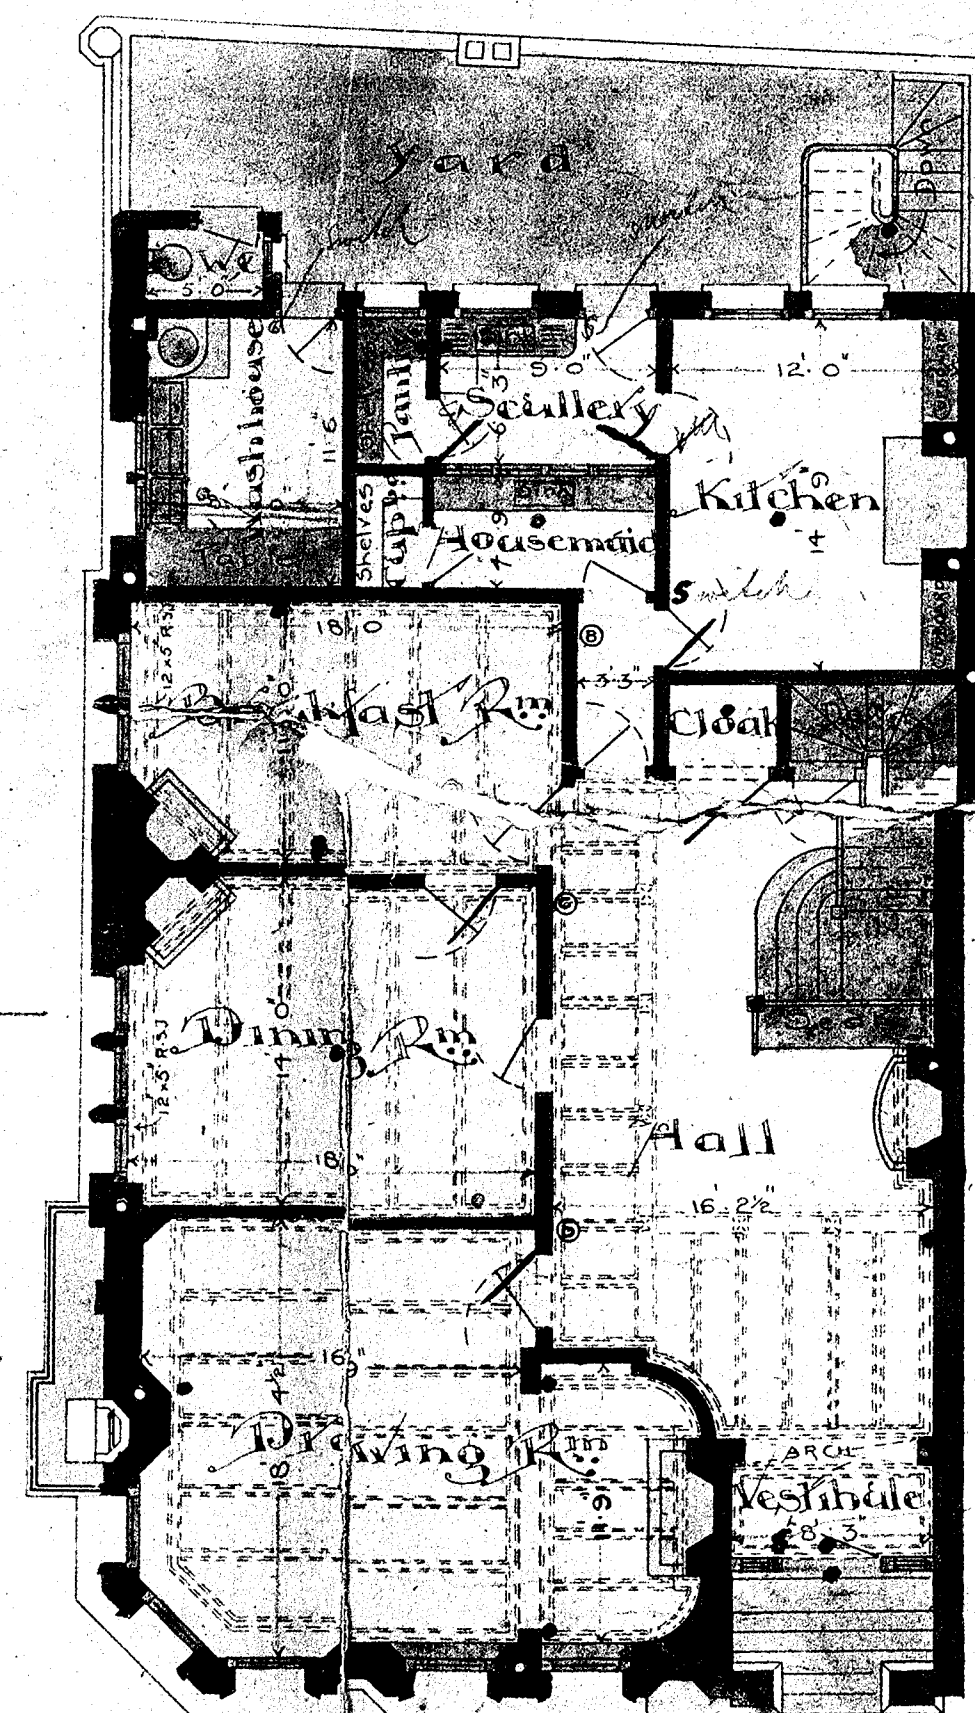

FIRST FLOOR PLAN