



Crèche, Buckle Street, Wellington.

for The Rev. Mother M. J. Aubert.

Scale 8 feet to 1 inch.

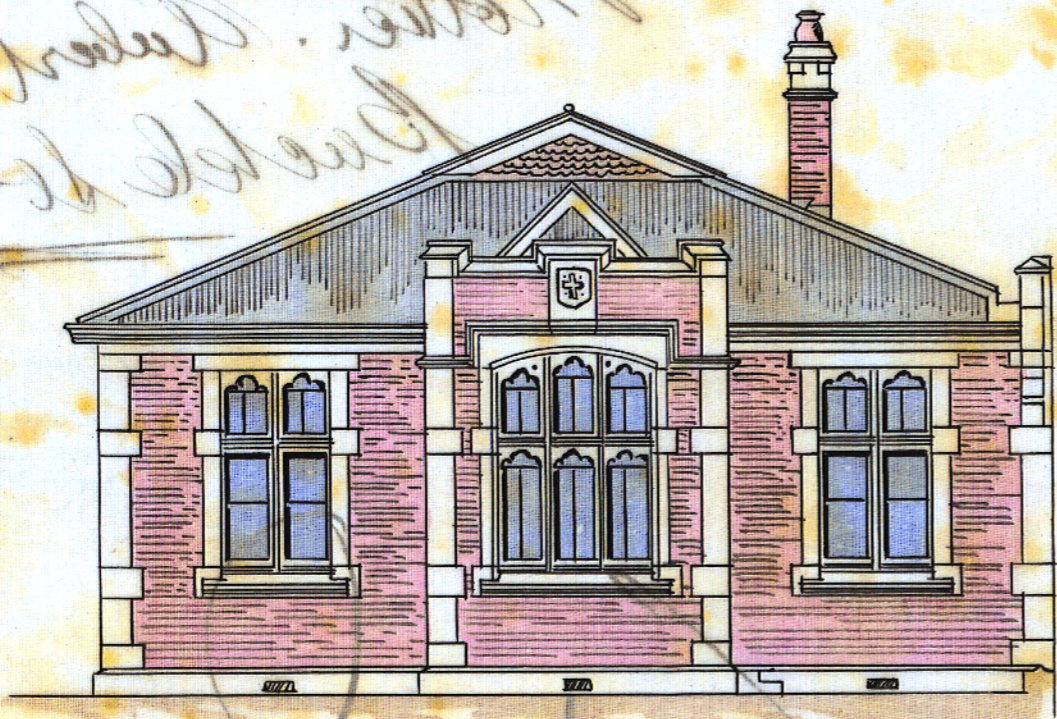

Elevation to Buckle Street

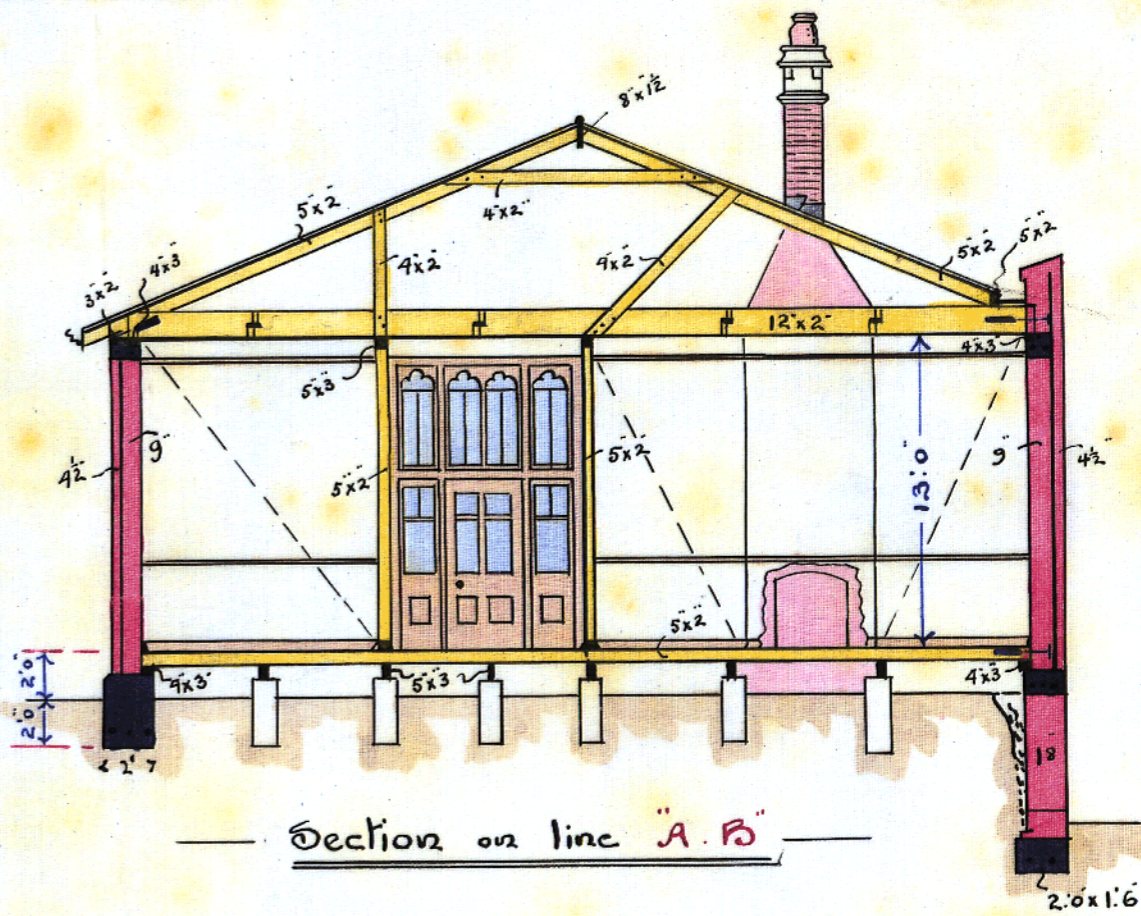


Section on line 'A. B.'




*John S. Inyang
F.R.S.A.
Architect
Wellington N.Z.
17/1/14*



Side Elevation

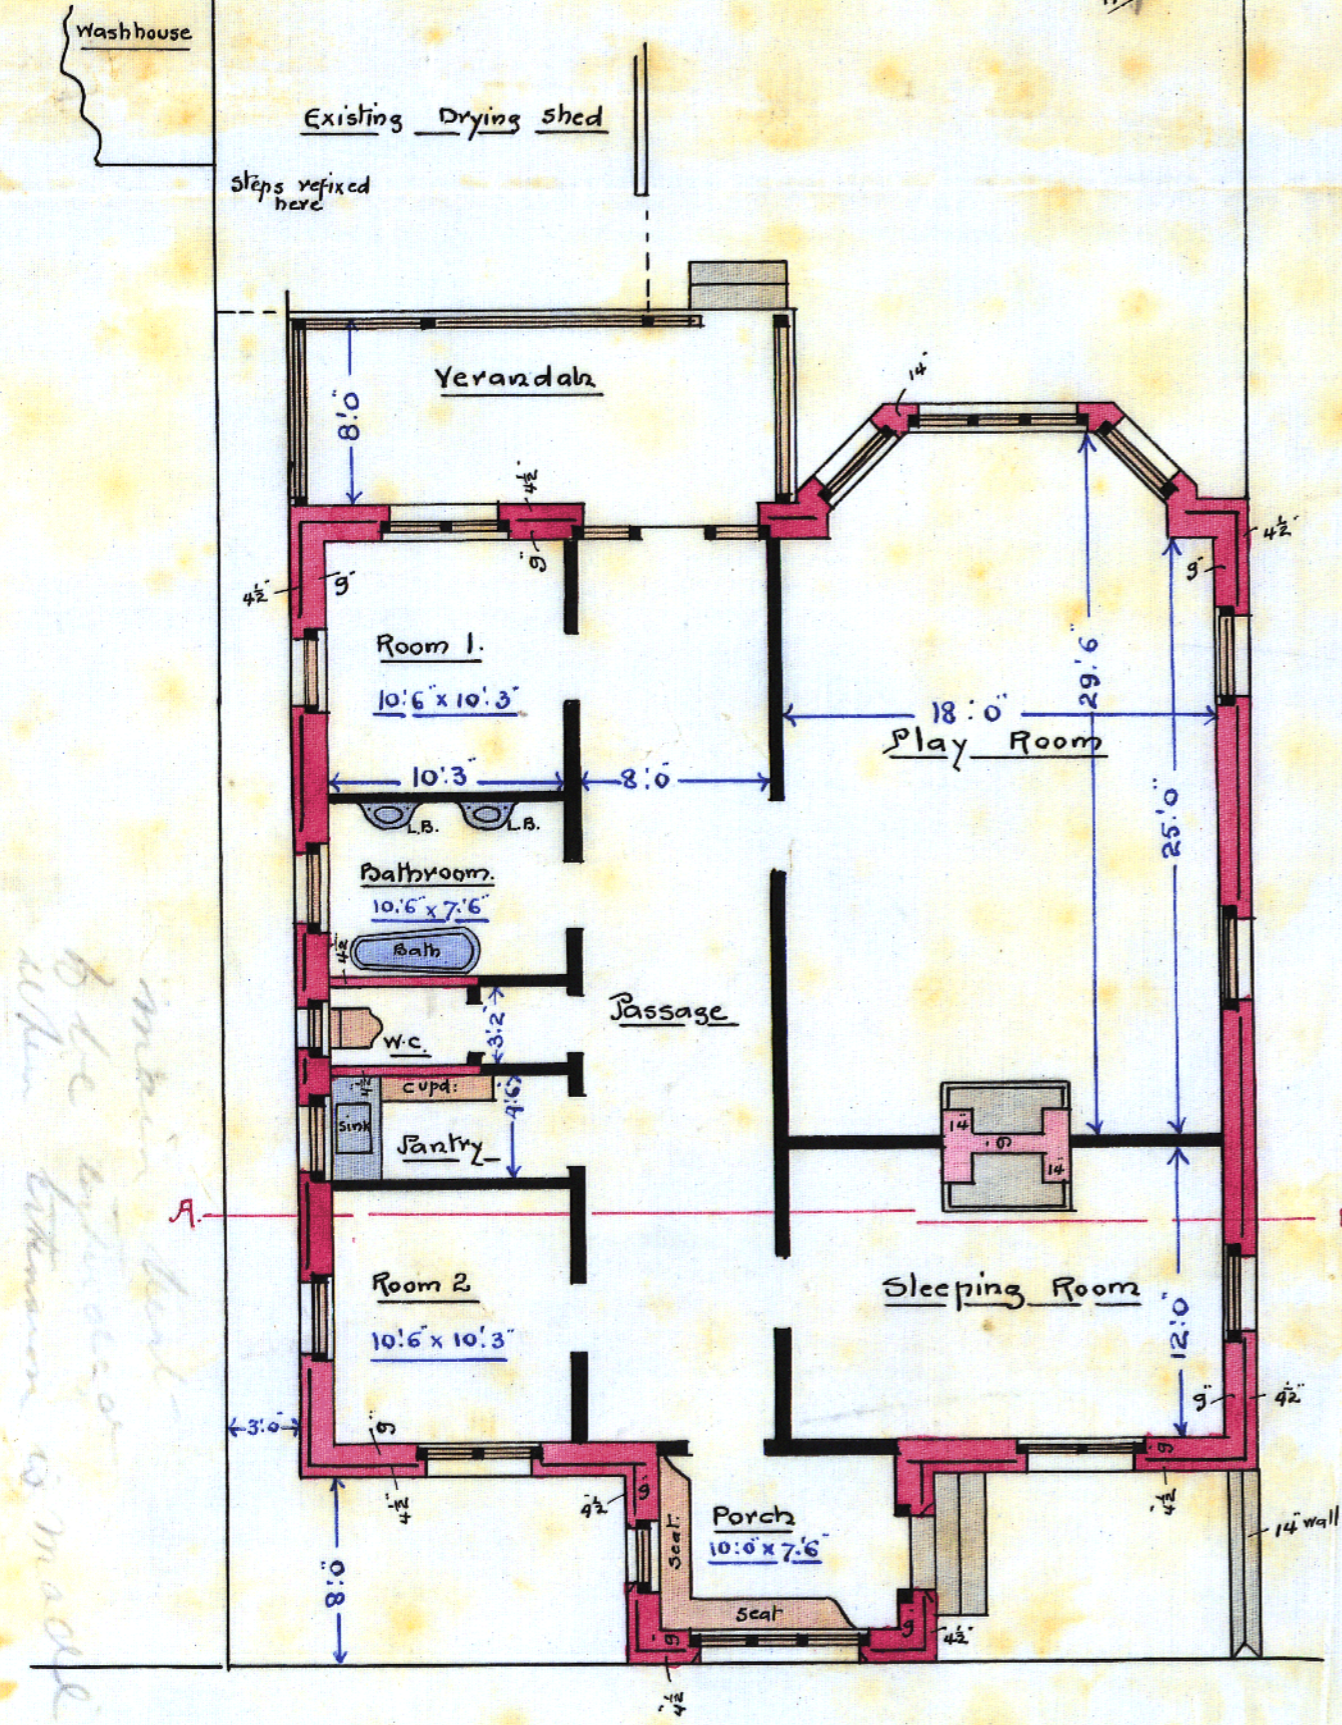

Ground Plan

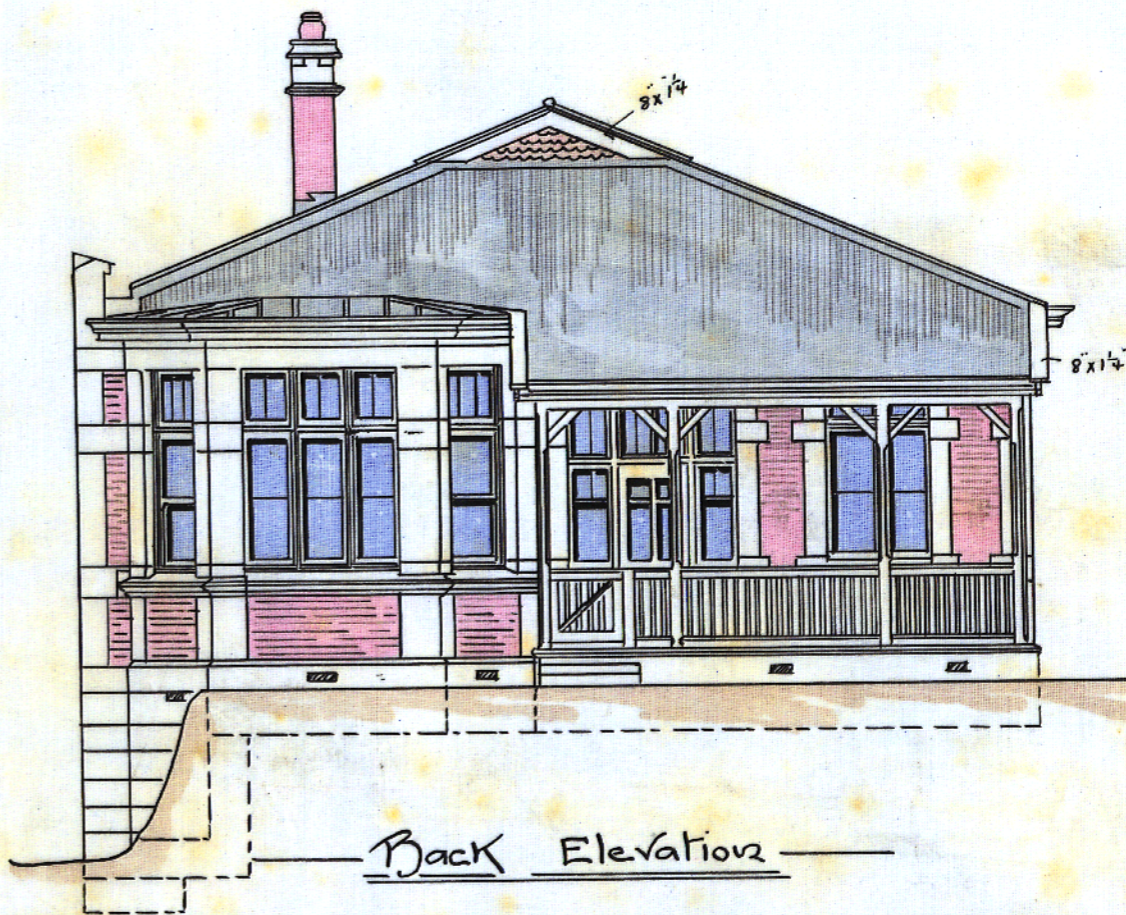

Back Elevation



Buckle Street.

100-0429 871:2230

107/10