




ELEVATION TO COURTENAY PLACE

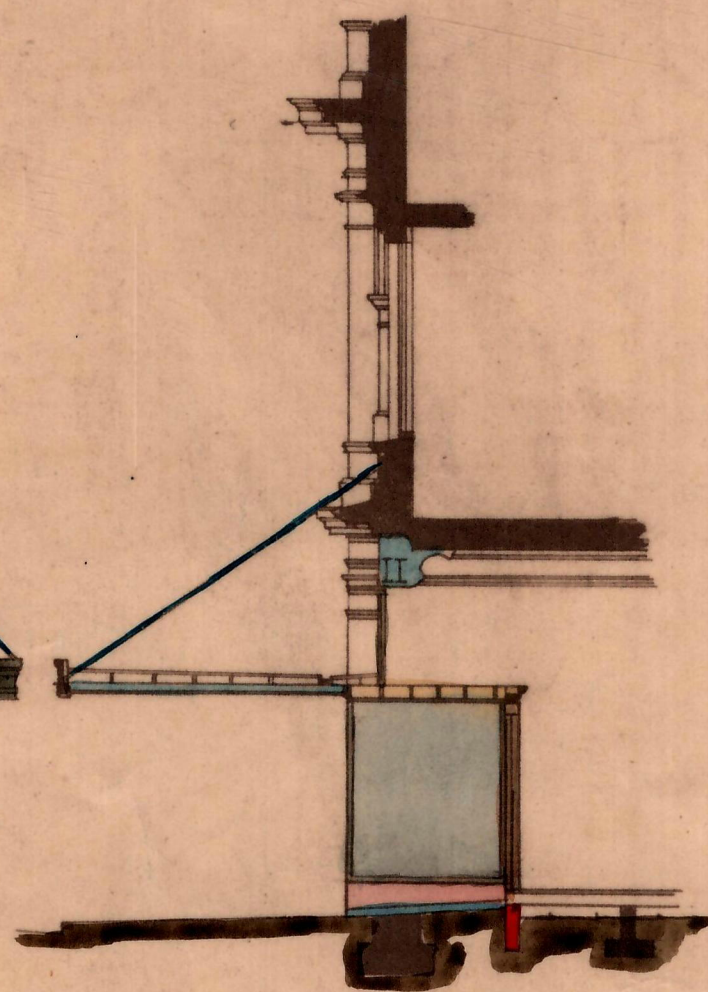

SECTION

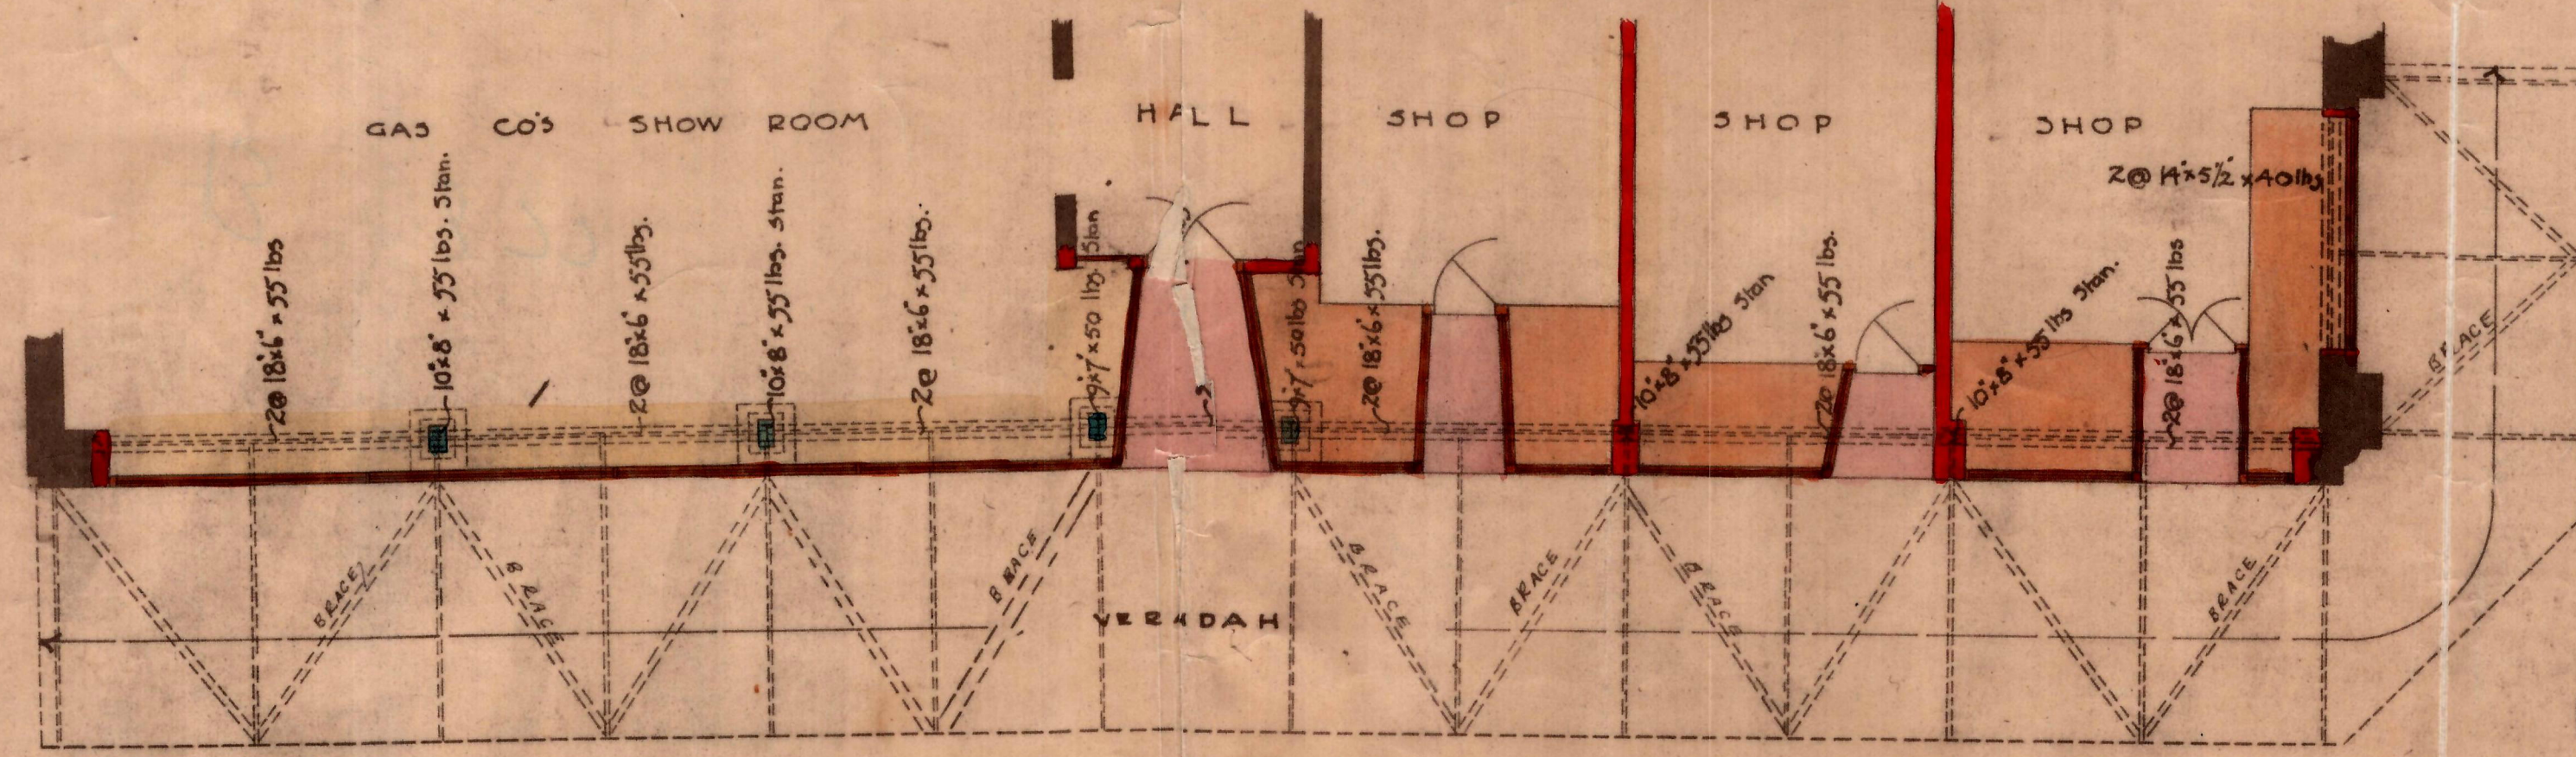


GROUND FLOOR PLAN

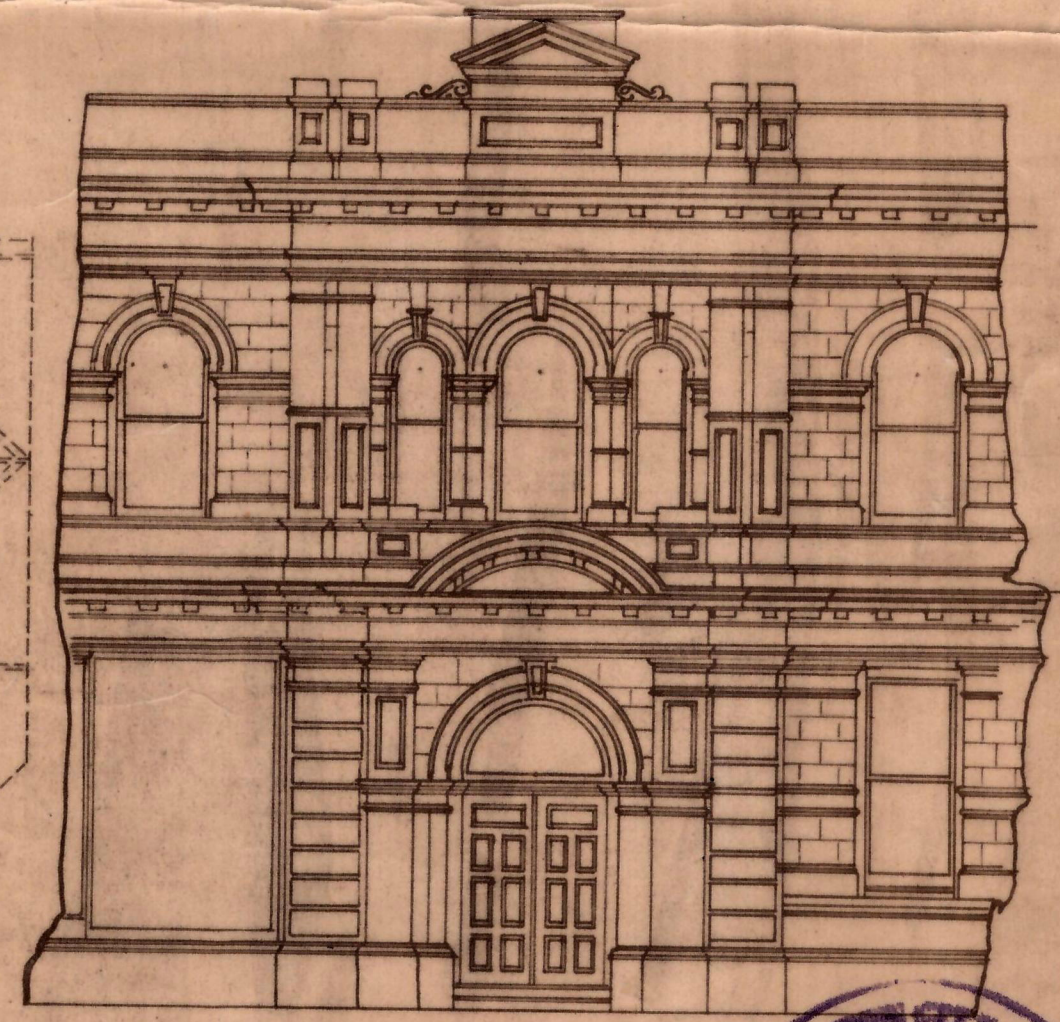

EXISTING ABOUT

ELEVATION OF ENTRANCE

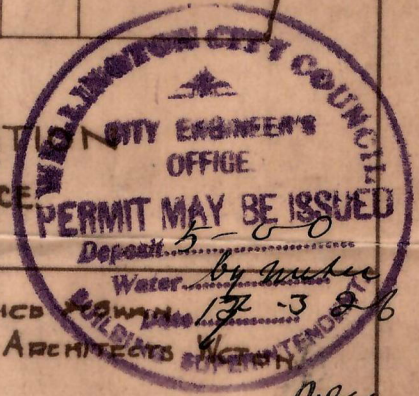

No 11373, DATE 16TH FEBY 1926
DRAWN C.A.L.
TRACED. G.W.

WELLINGTON GAS COMPANY LIMITED.
COURTENAY PLACE, WELLINGTON.

CONVERSION OF OFFICES TO SHOPS
AMENDED LAY-OUT OF SHOP FRONTS.

1/16
SCALE 8 FEET = 1 INCH


SWAN, LAWRENCE
REGISTERED ARCHITECTS

1926

THE WELLINGTON GAS COMPANY LTD COURTENAY PLACE,

CONVERSION OF OFFICES TO SHOP


SCALE:— 8 FEET TO 1 INCH.

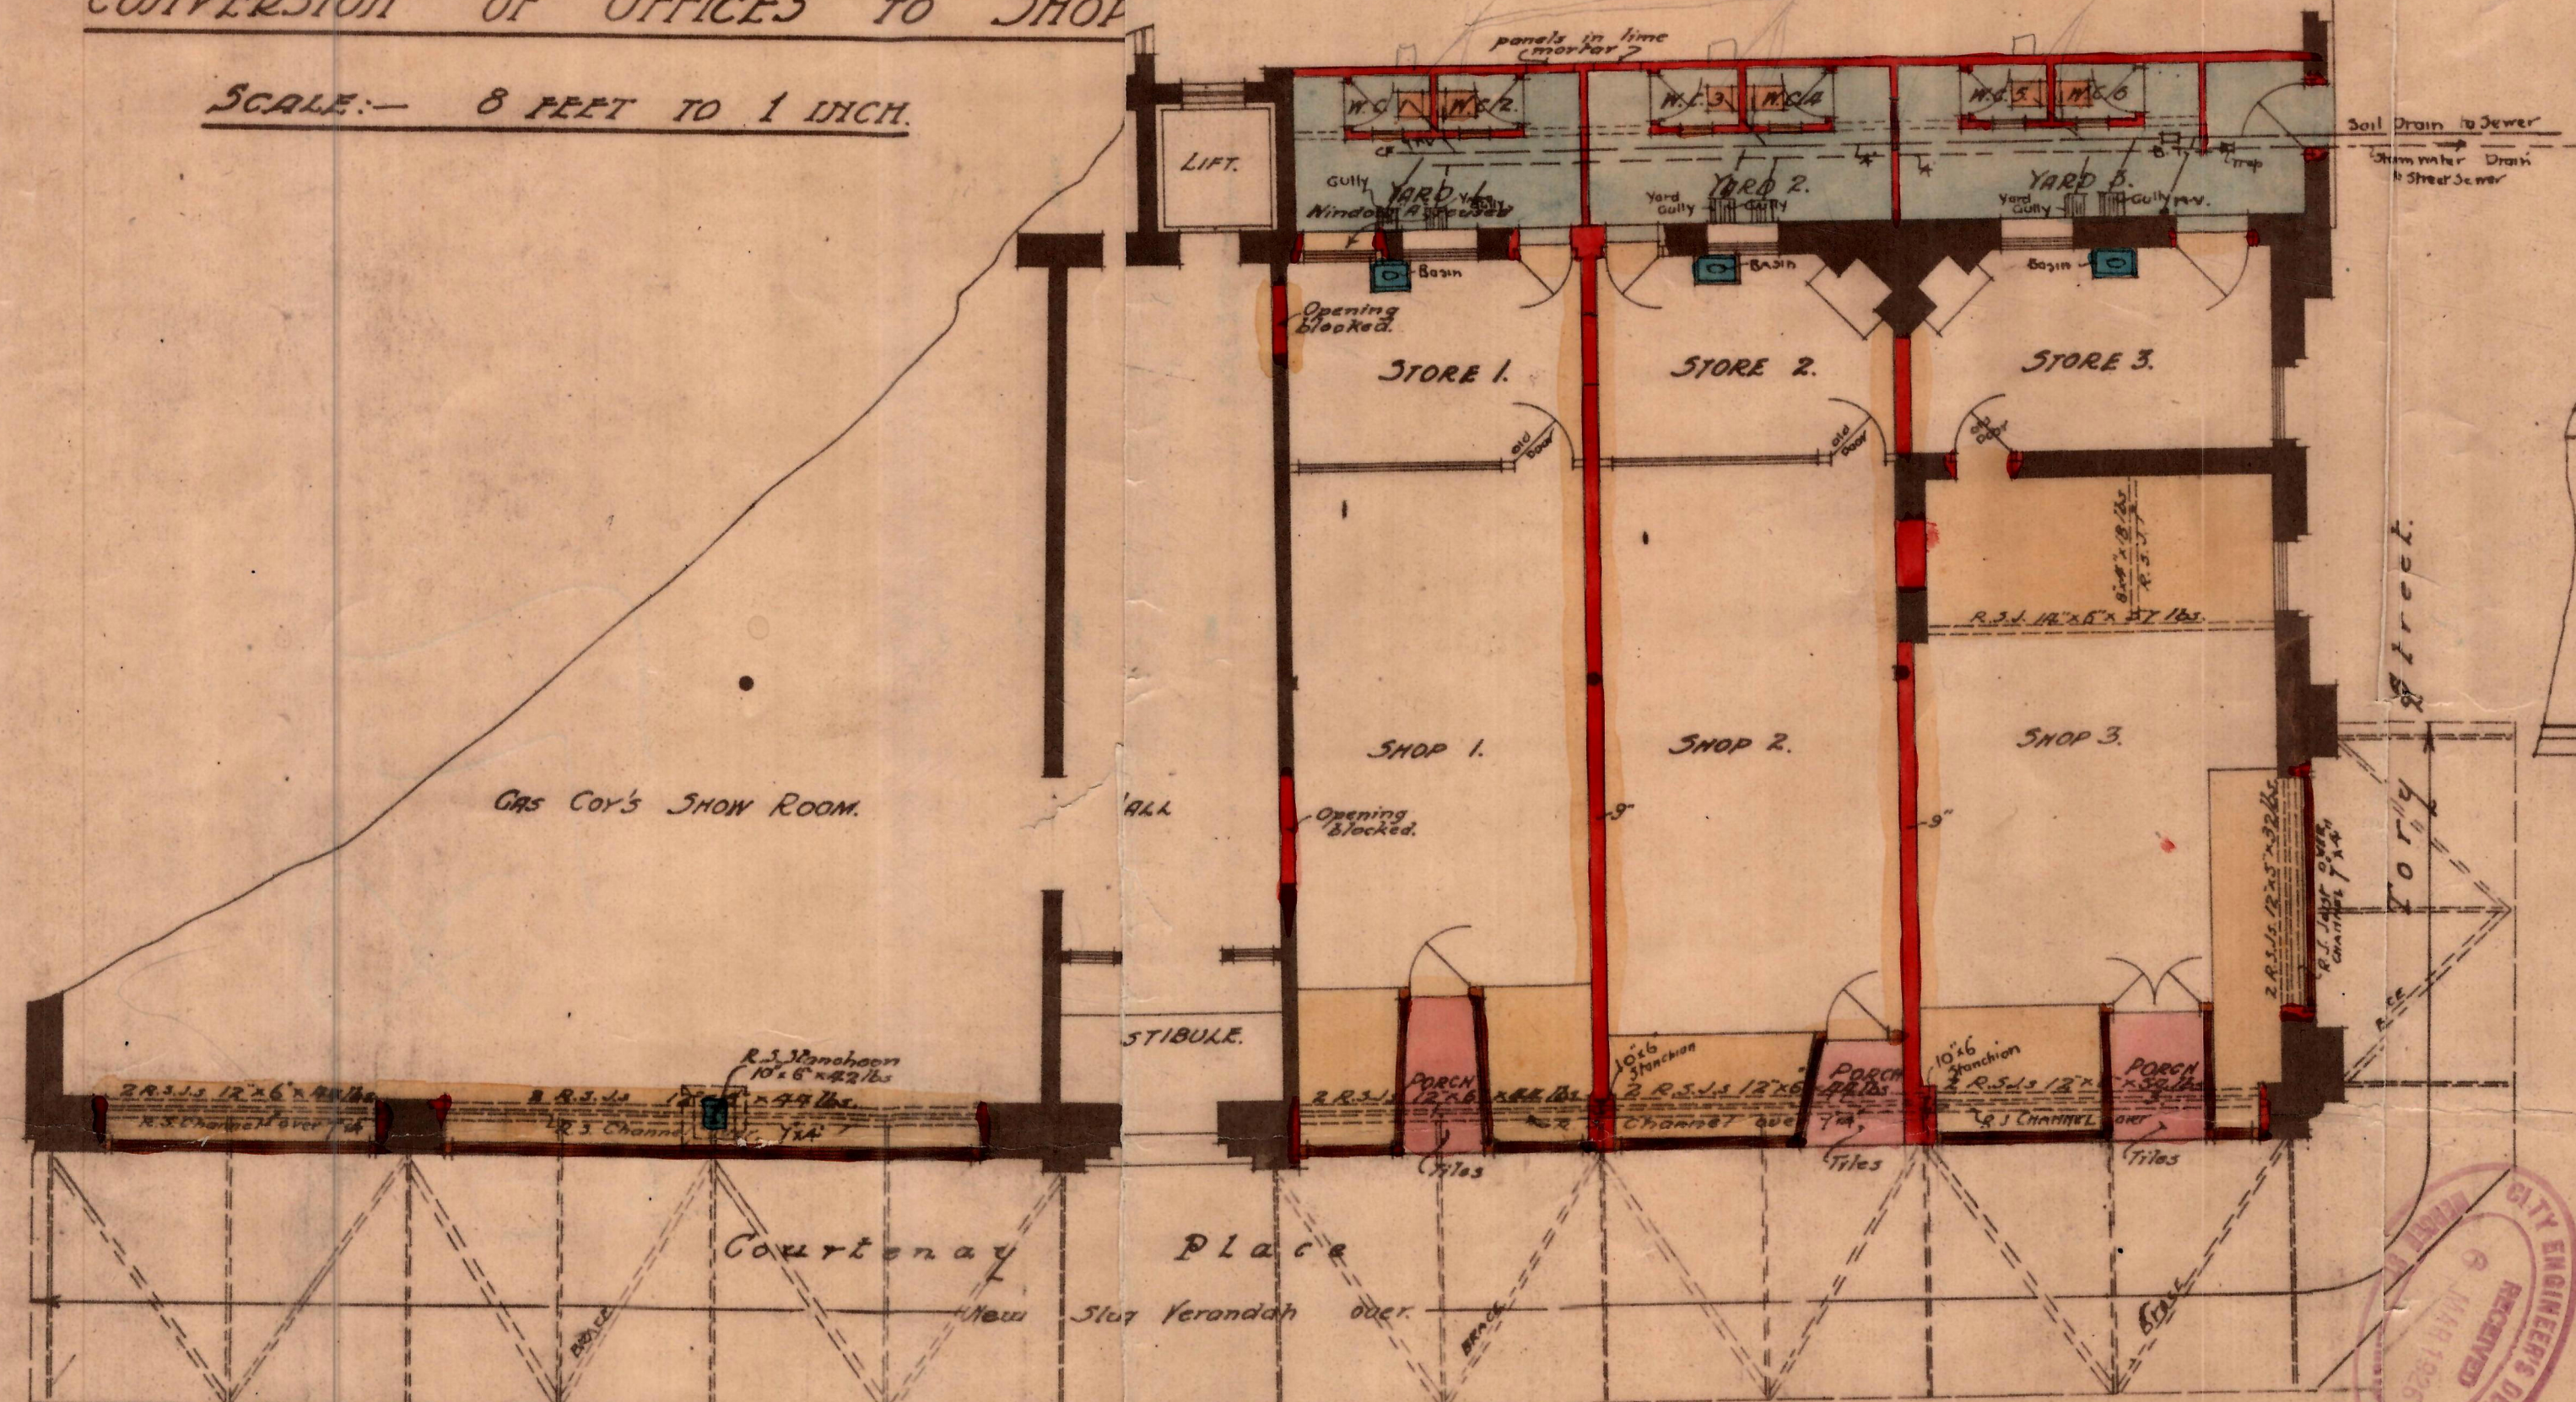

GROUND FLOOR PLAN SHOWING ALTERATIONS.

DETAILS OF STANCHION CONNECTIONS


3/4" SCALE.

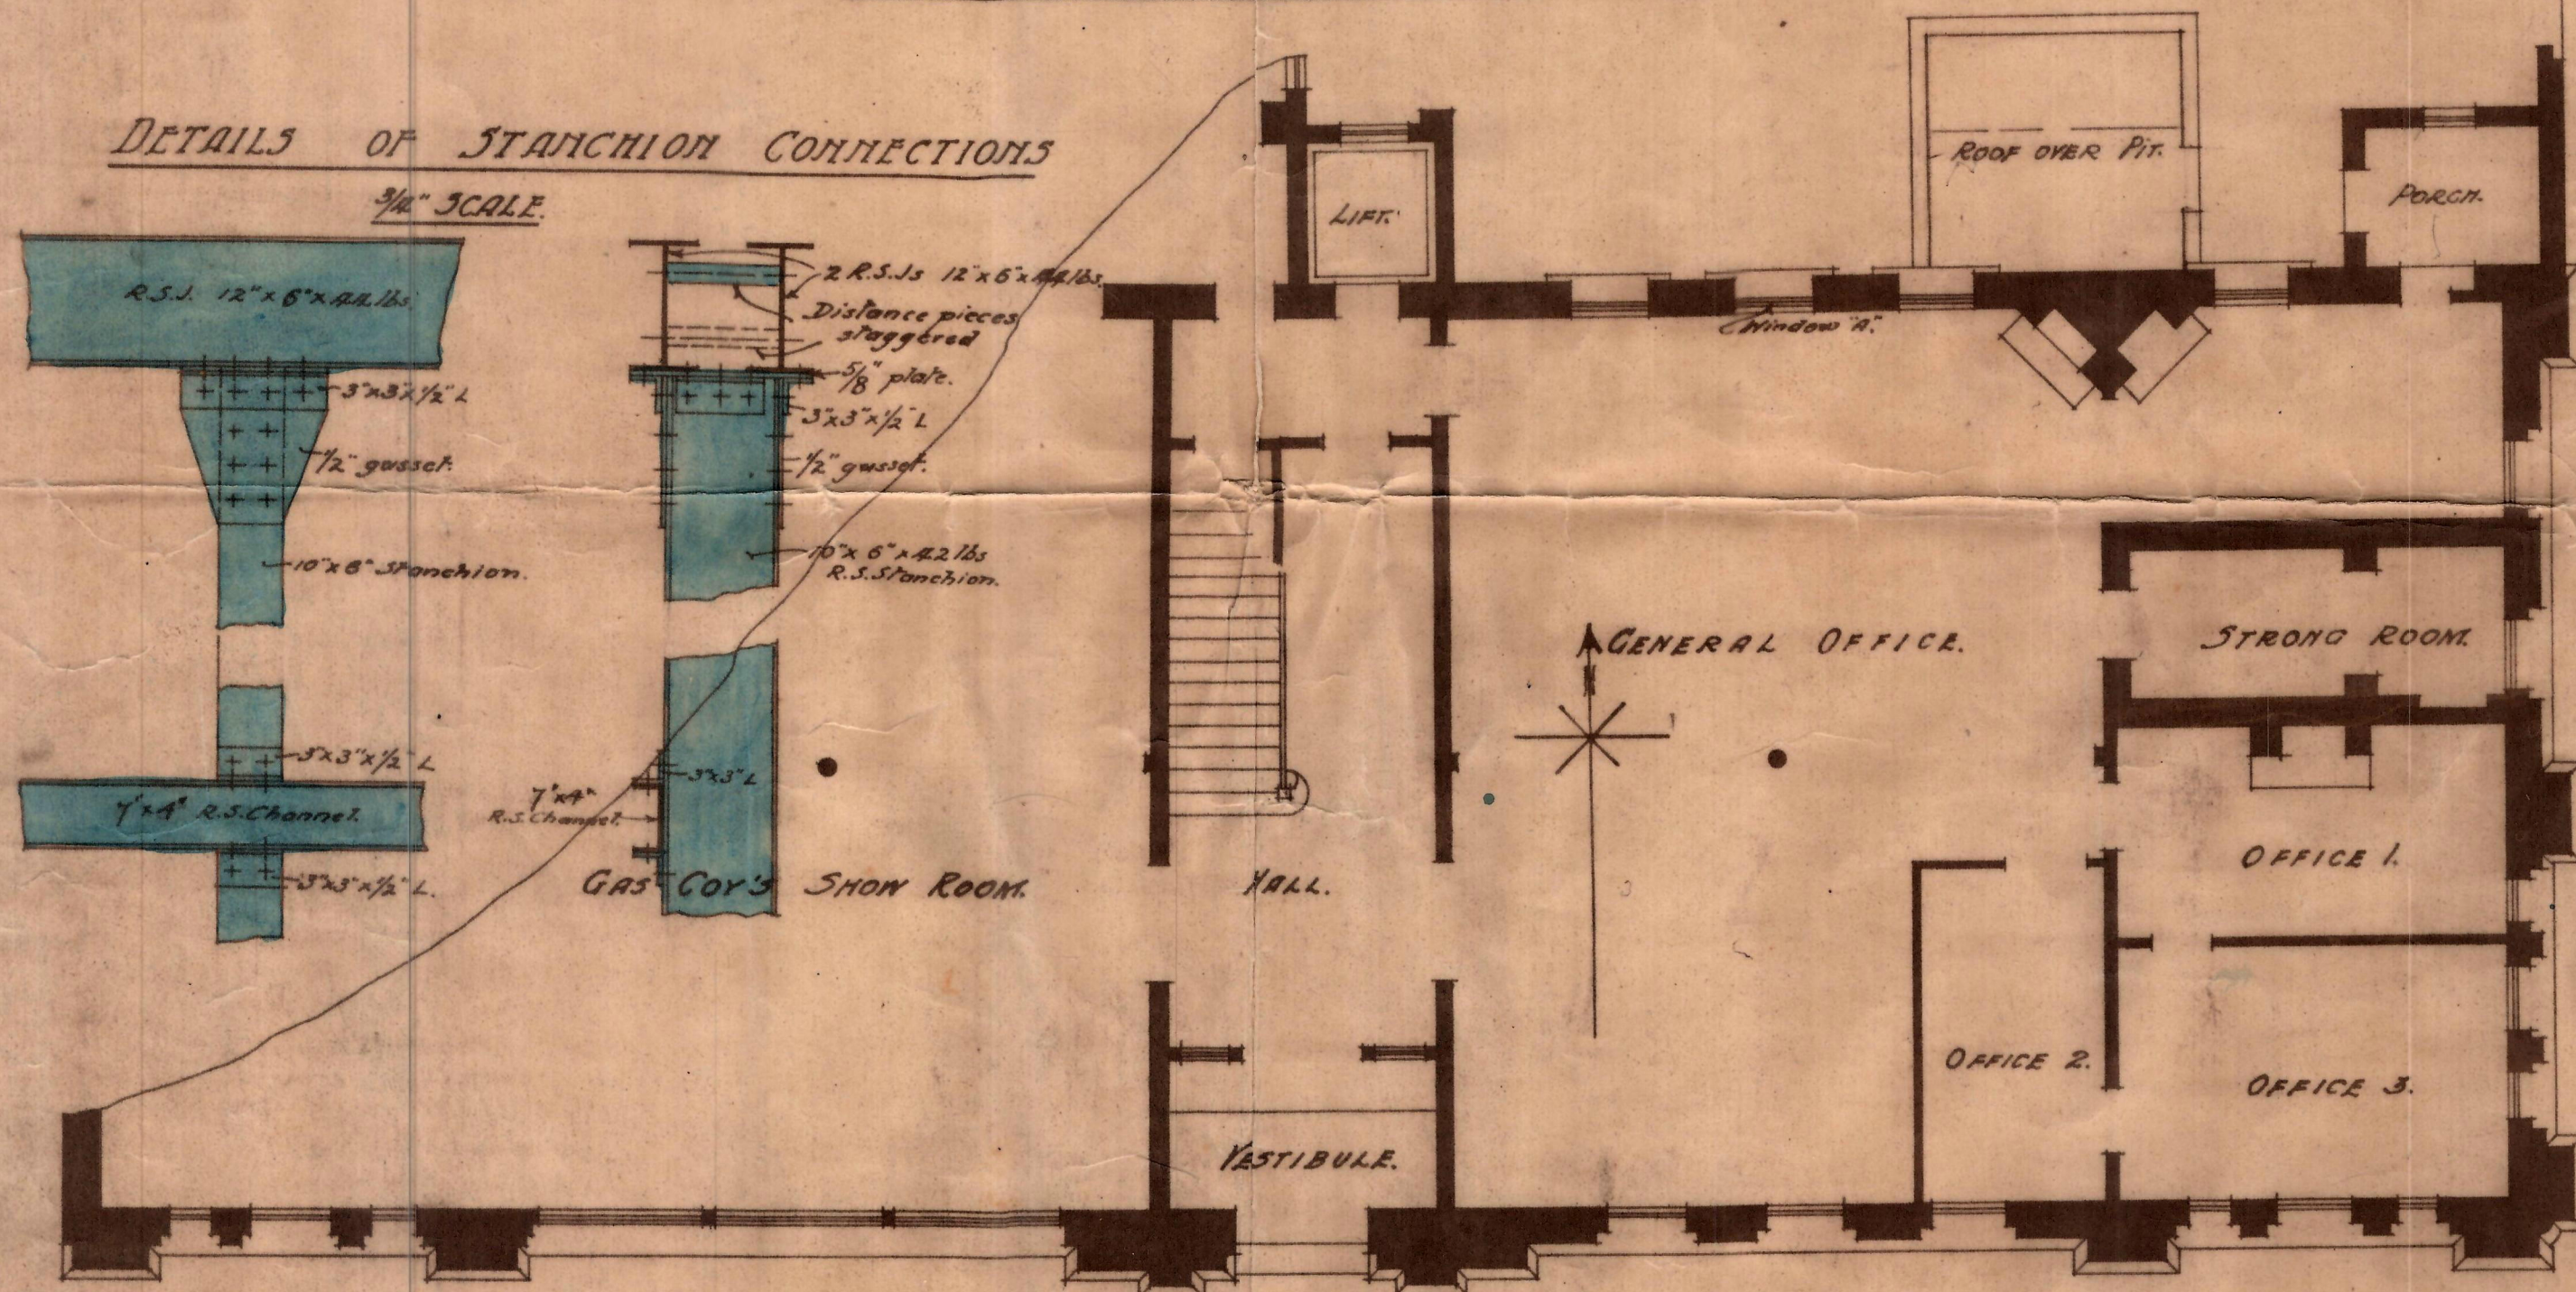


GROUND FLOOR PLAN AS AT DECEMBER. 1925.




ELEVATION TO COURTENAY PLACE
LEFT HALF

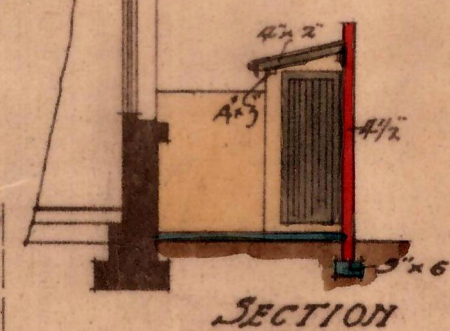

SECTION AND ELEVATION
OF W.C.S.

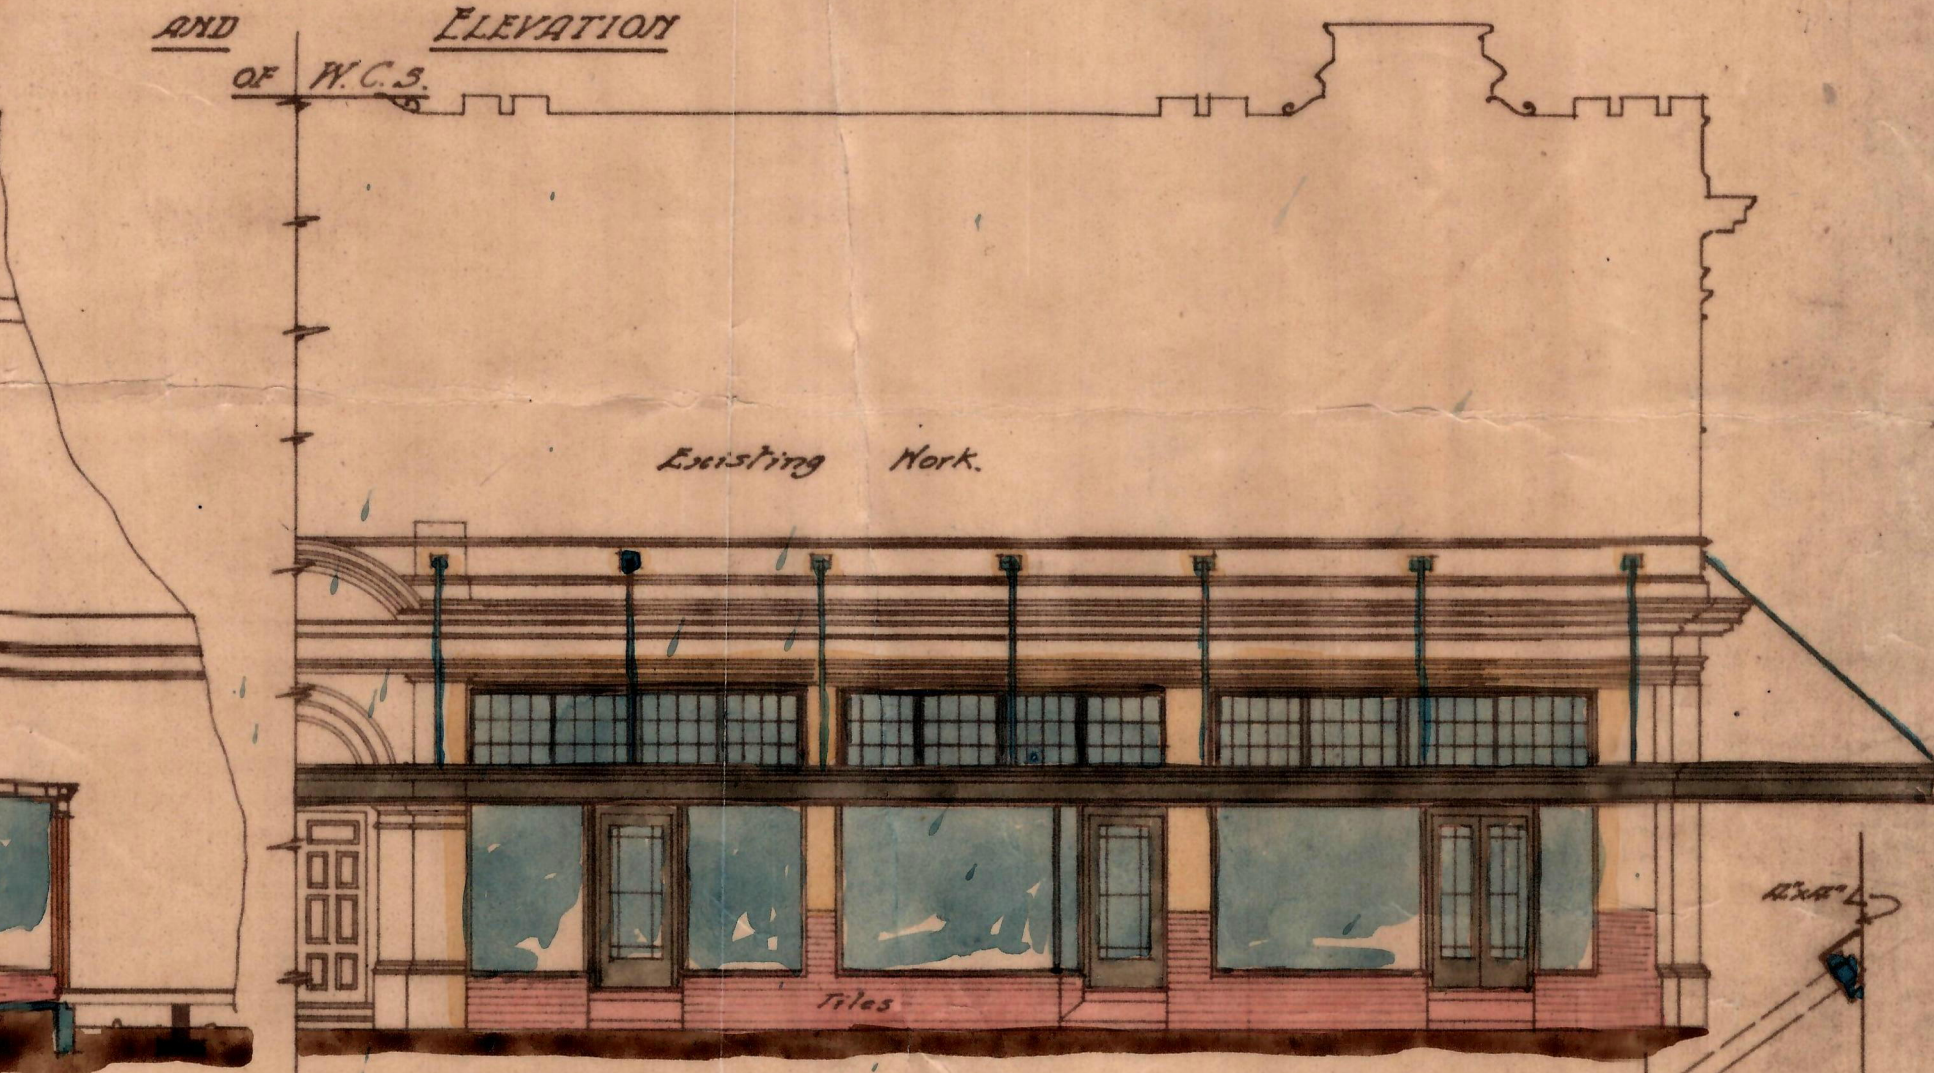


ELEVATION TO COURTENAY PLACE
(RIGHT HALF)

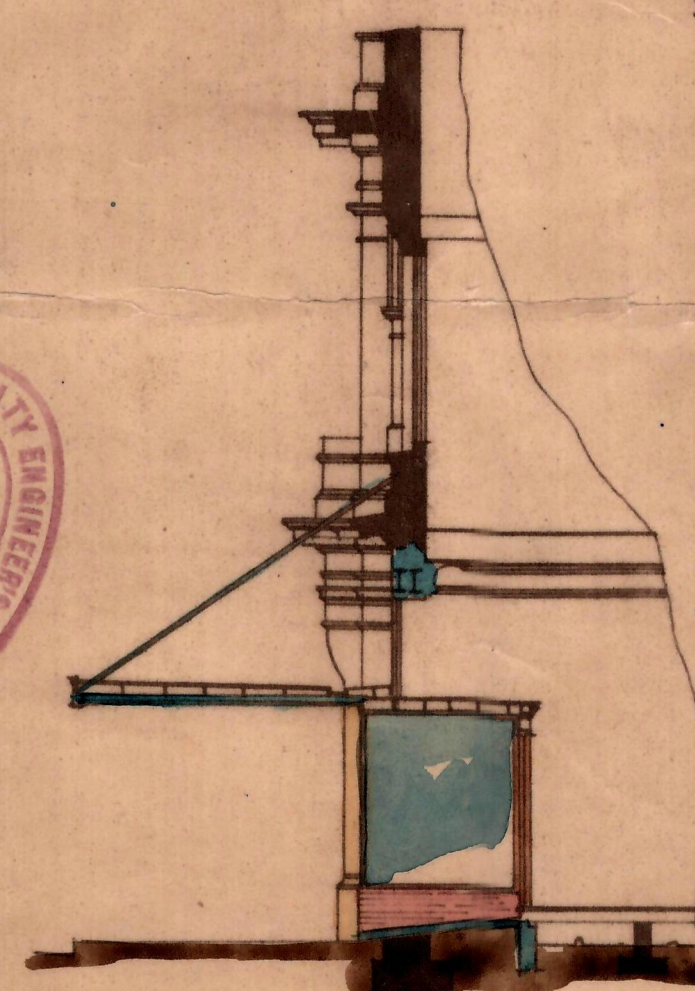

SECTION A-B

*Lowry, Lammie & Brown
Registered Architects
Wellington
January, 1926*

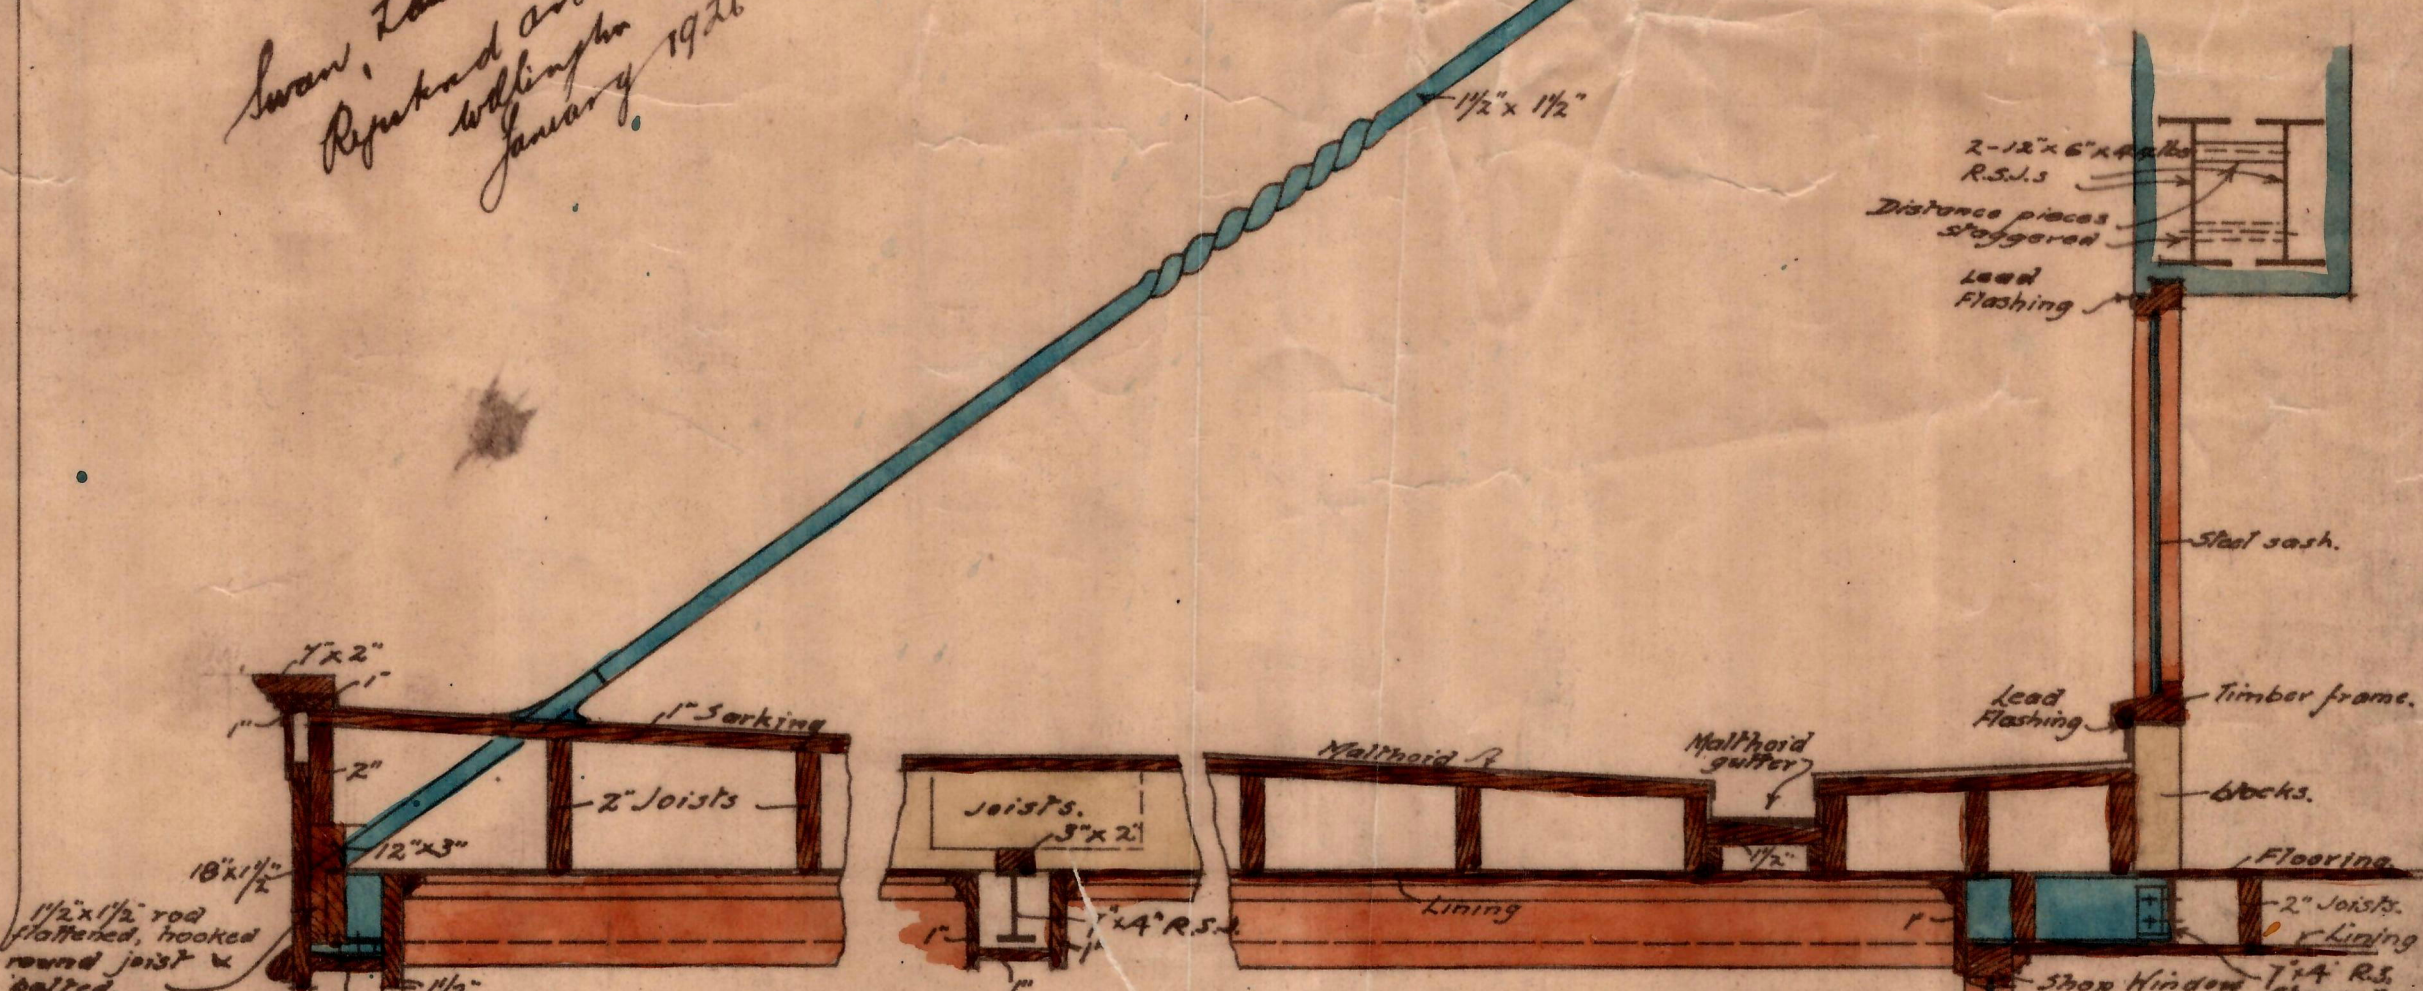

DETAIL OF VERANDAH

3/4" SCALE.

January 1925.
W. G. L.