
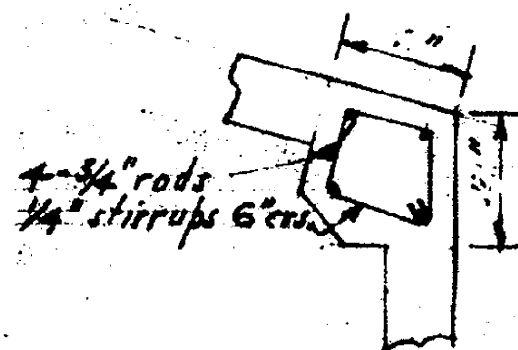
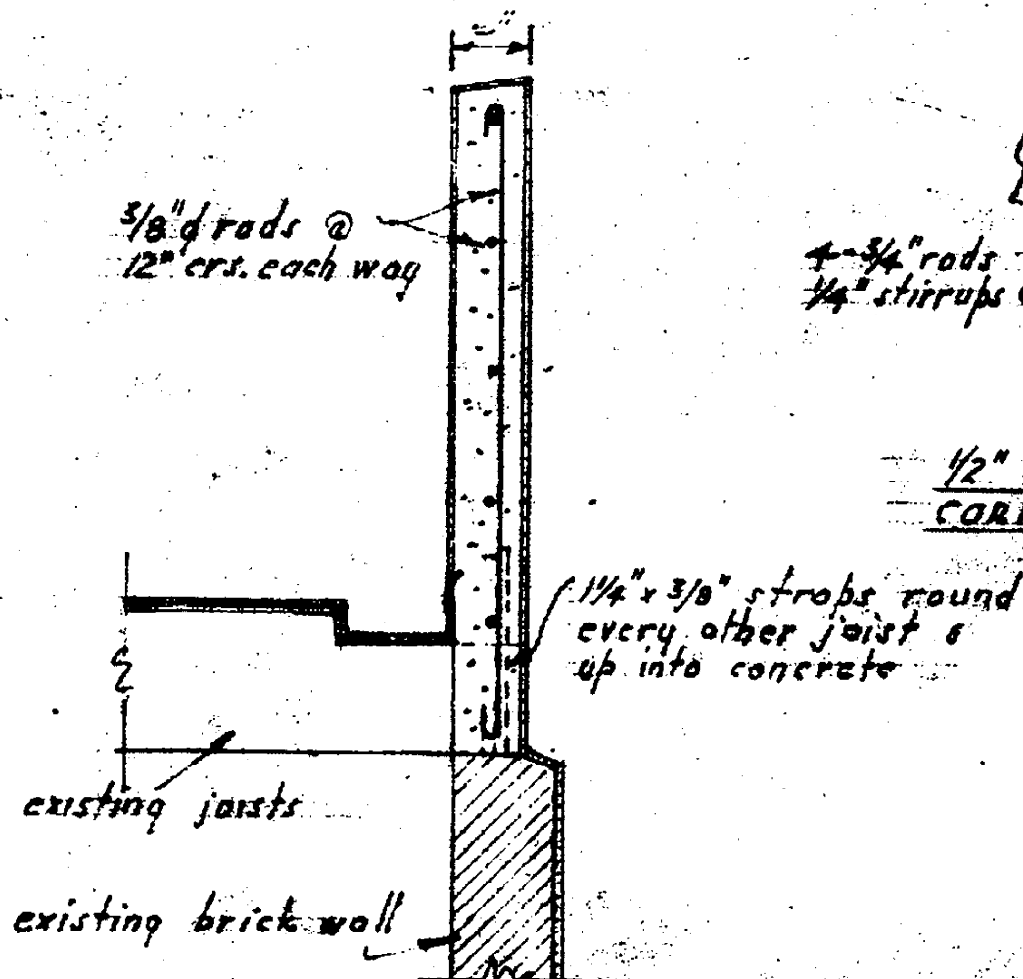


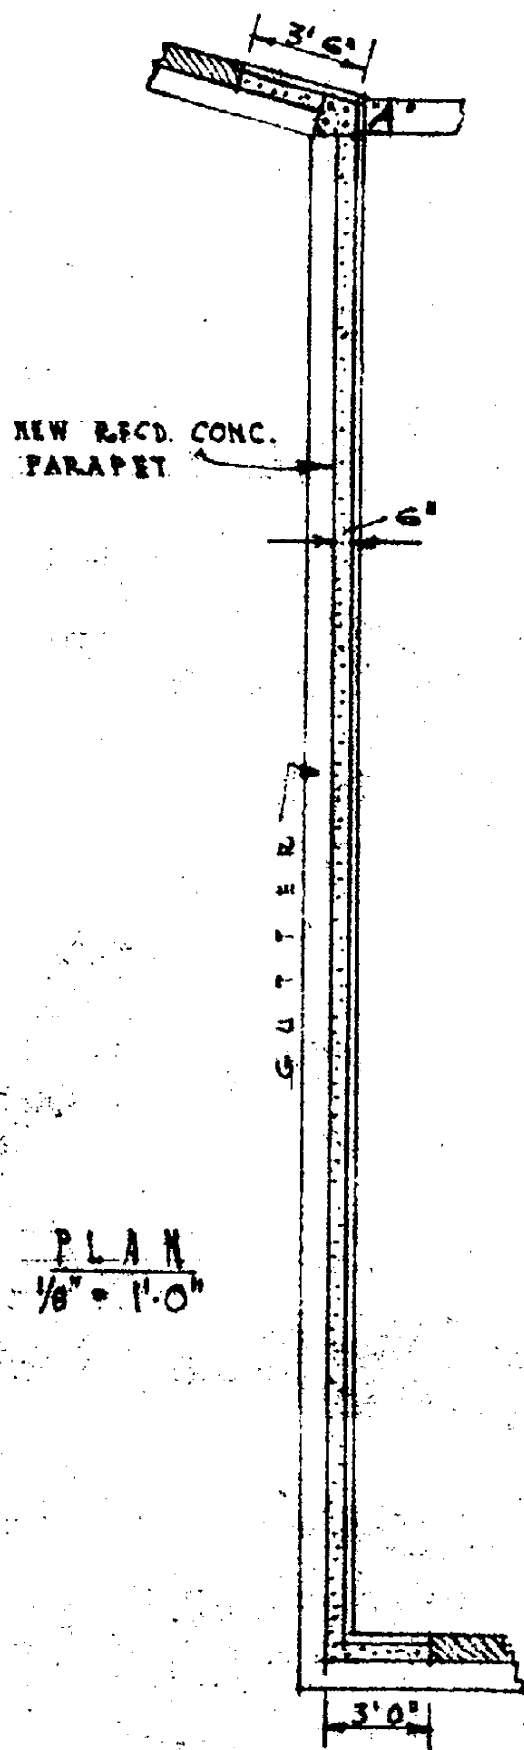

1/2" DETAIL OF CORNER COLUMN "A"

1/2" SECTION THRO' PARAPET.

NEW PARAPET - HOTEL LLOYDS - CUBA, ST. WGN