



OFFICE BUILDING <sup>CORNER</sup> POST OFFICE SQUARE <sup>AND</sup> JERVOIS QUAY  
WELLINGTON  
FOR HUDDART PARKER LTD.

SCALE - EIGHT FEET TO ONE INCH

1

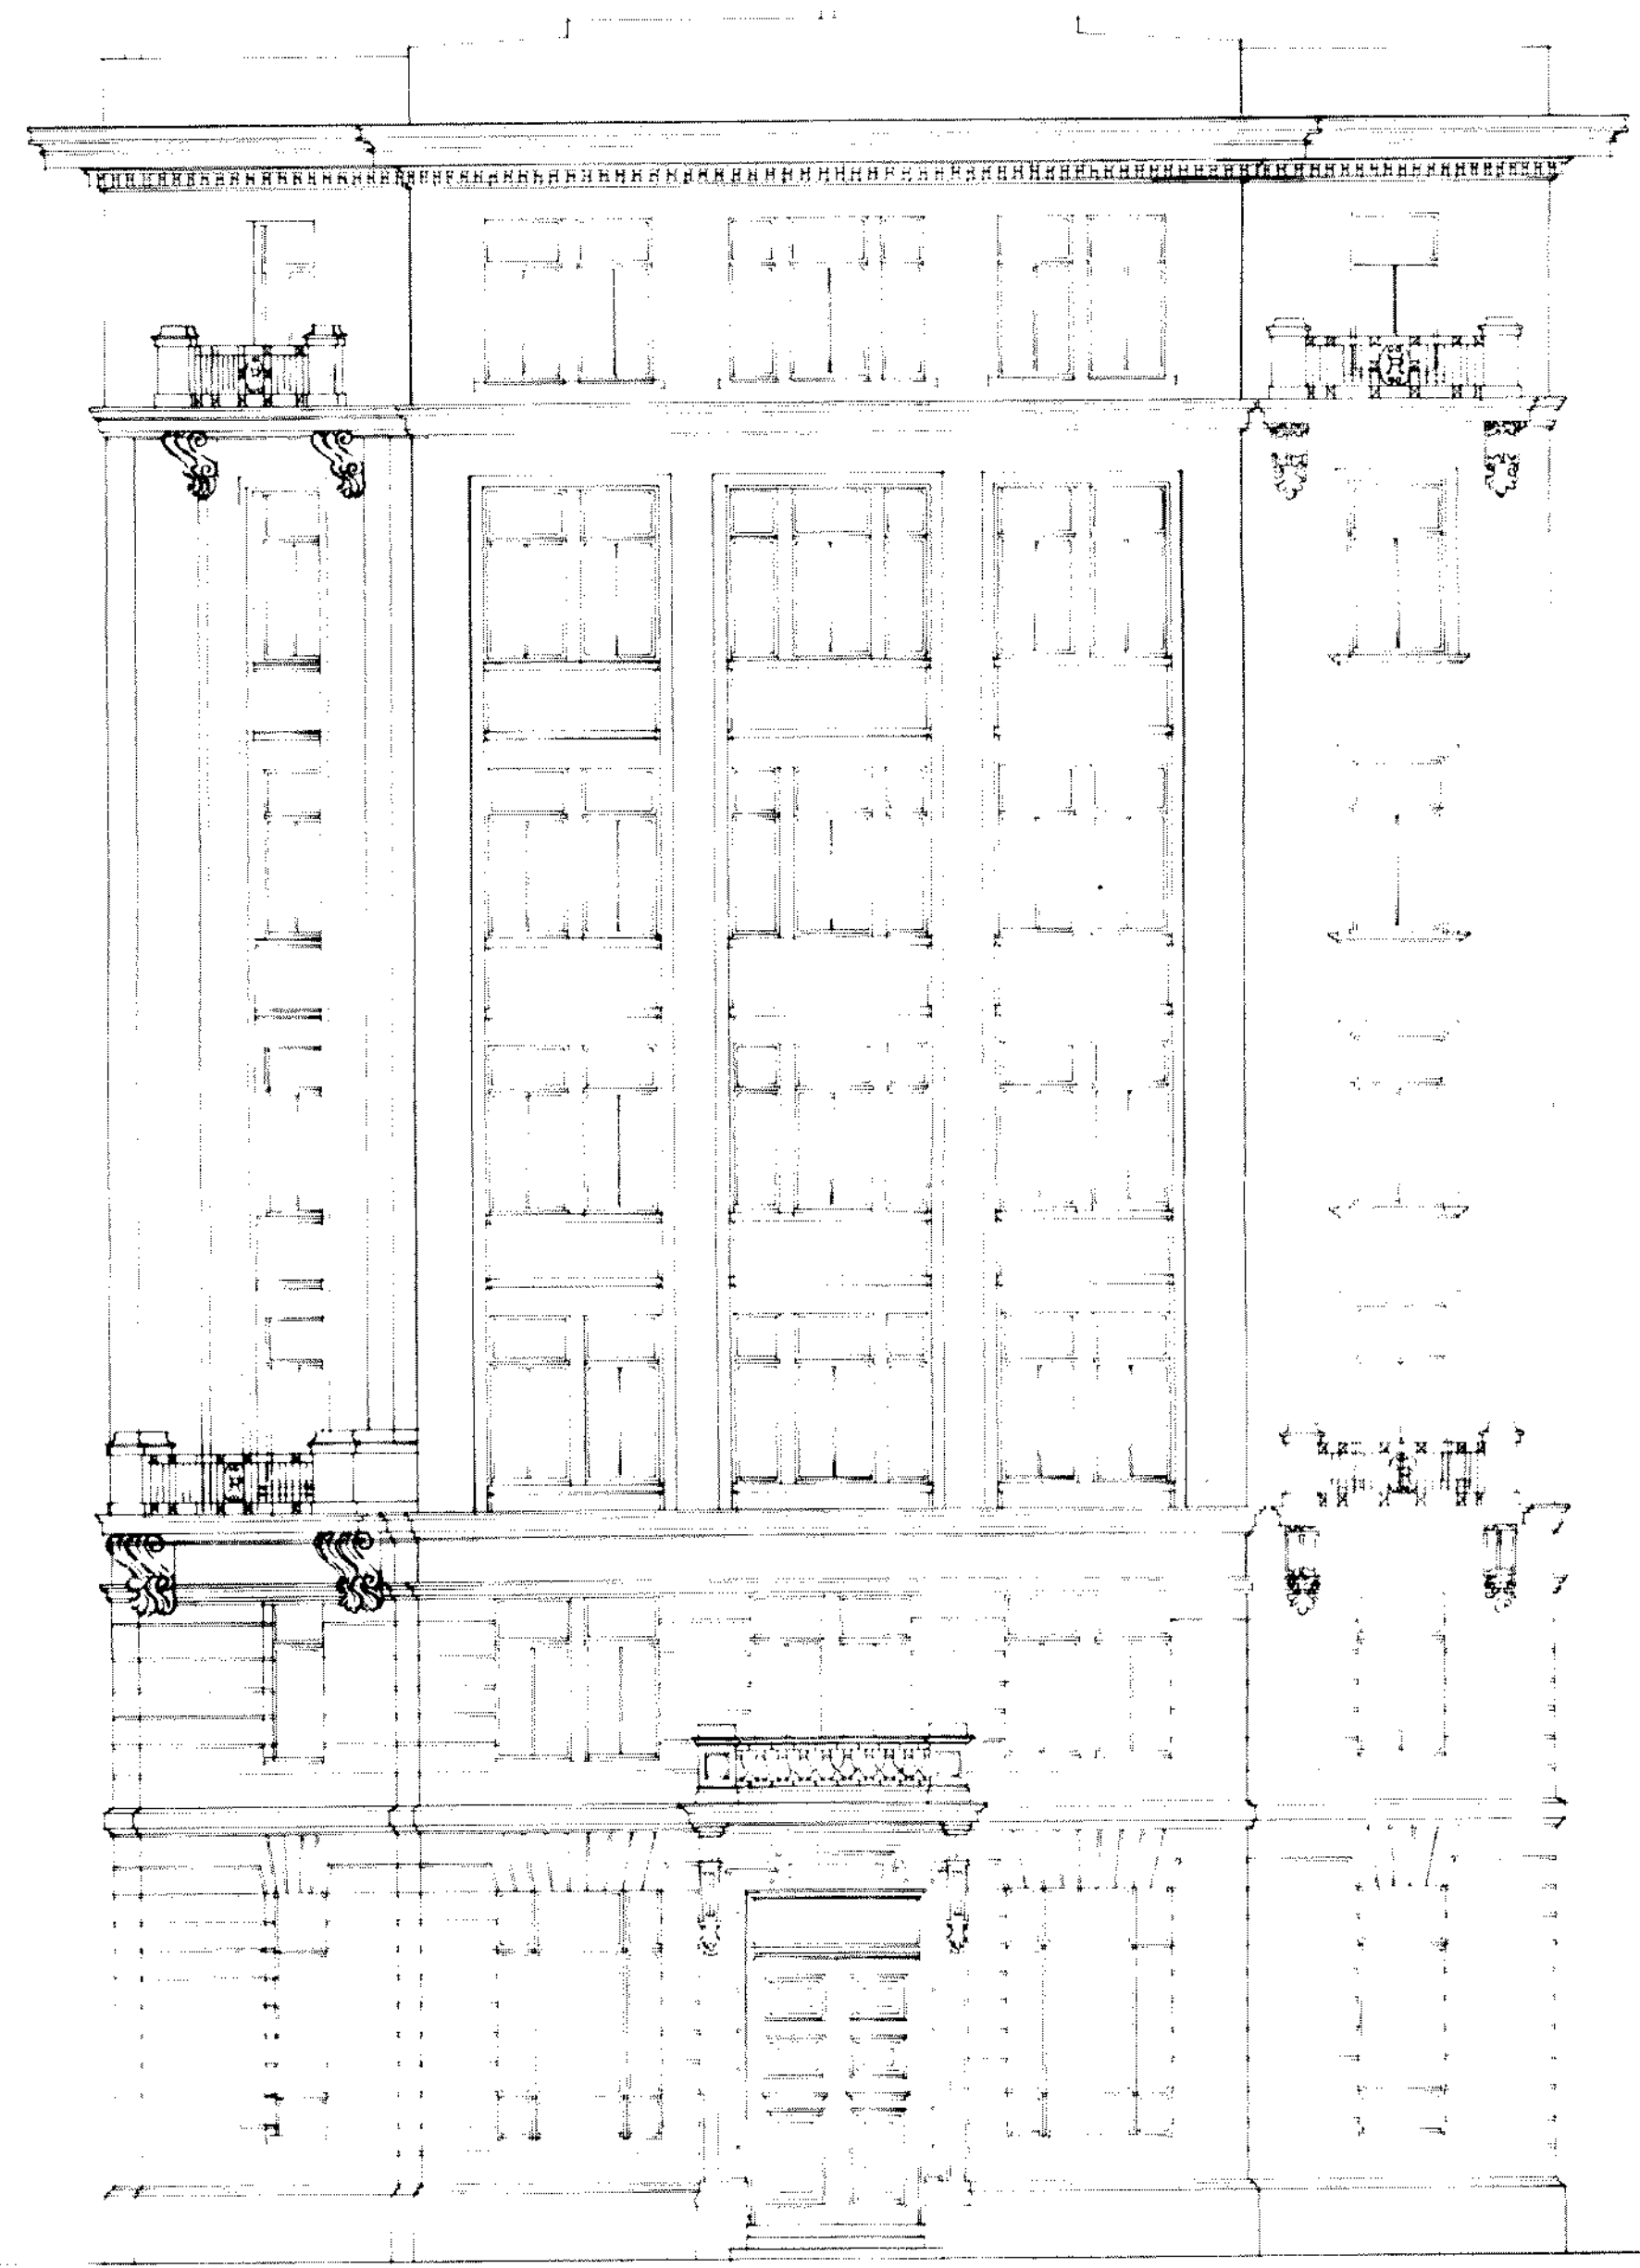

ELEVATION TO POST OFFICE SQUARE

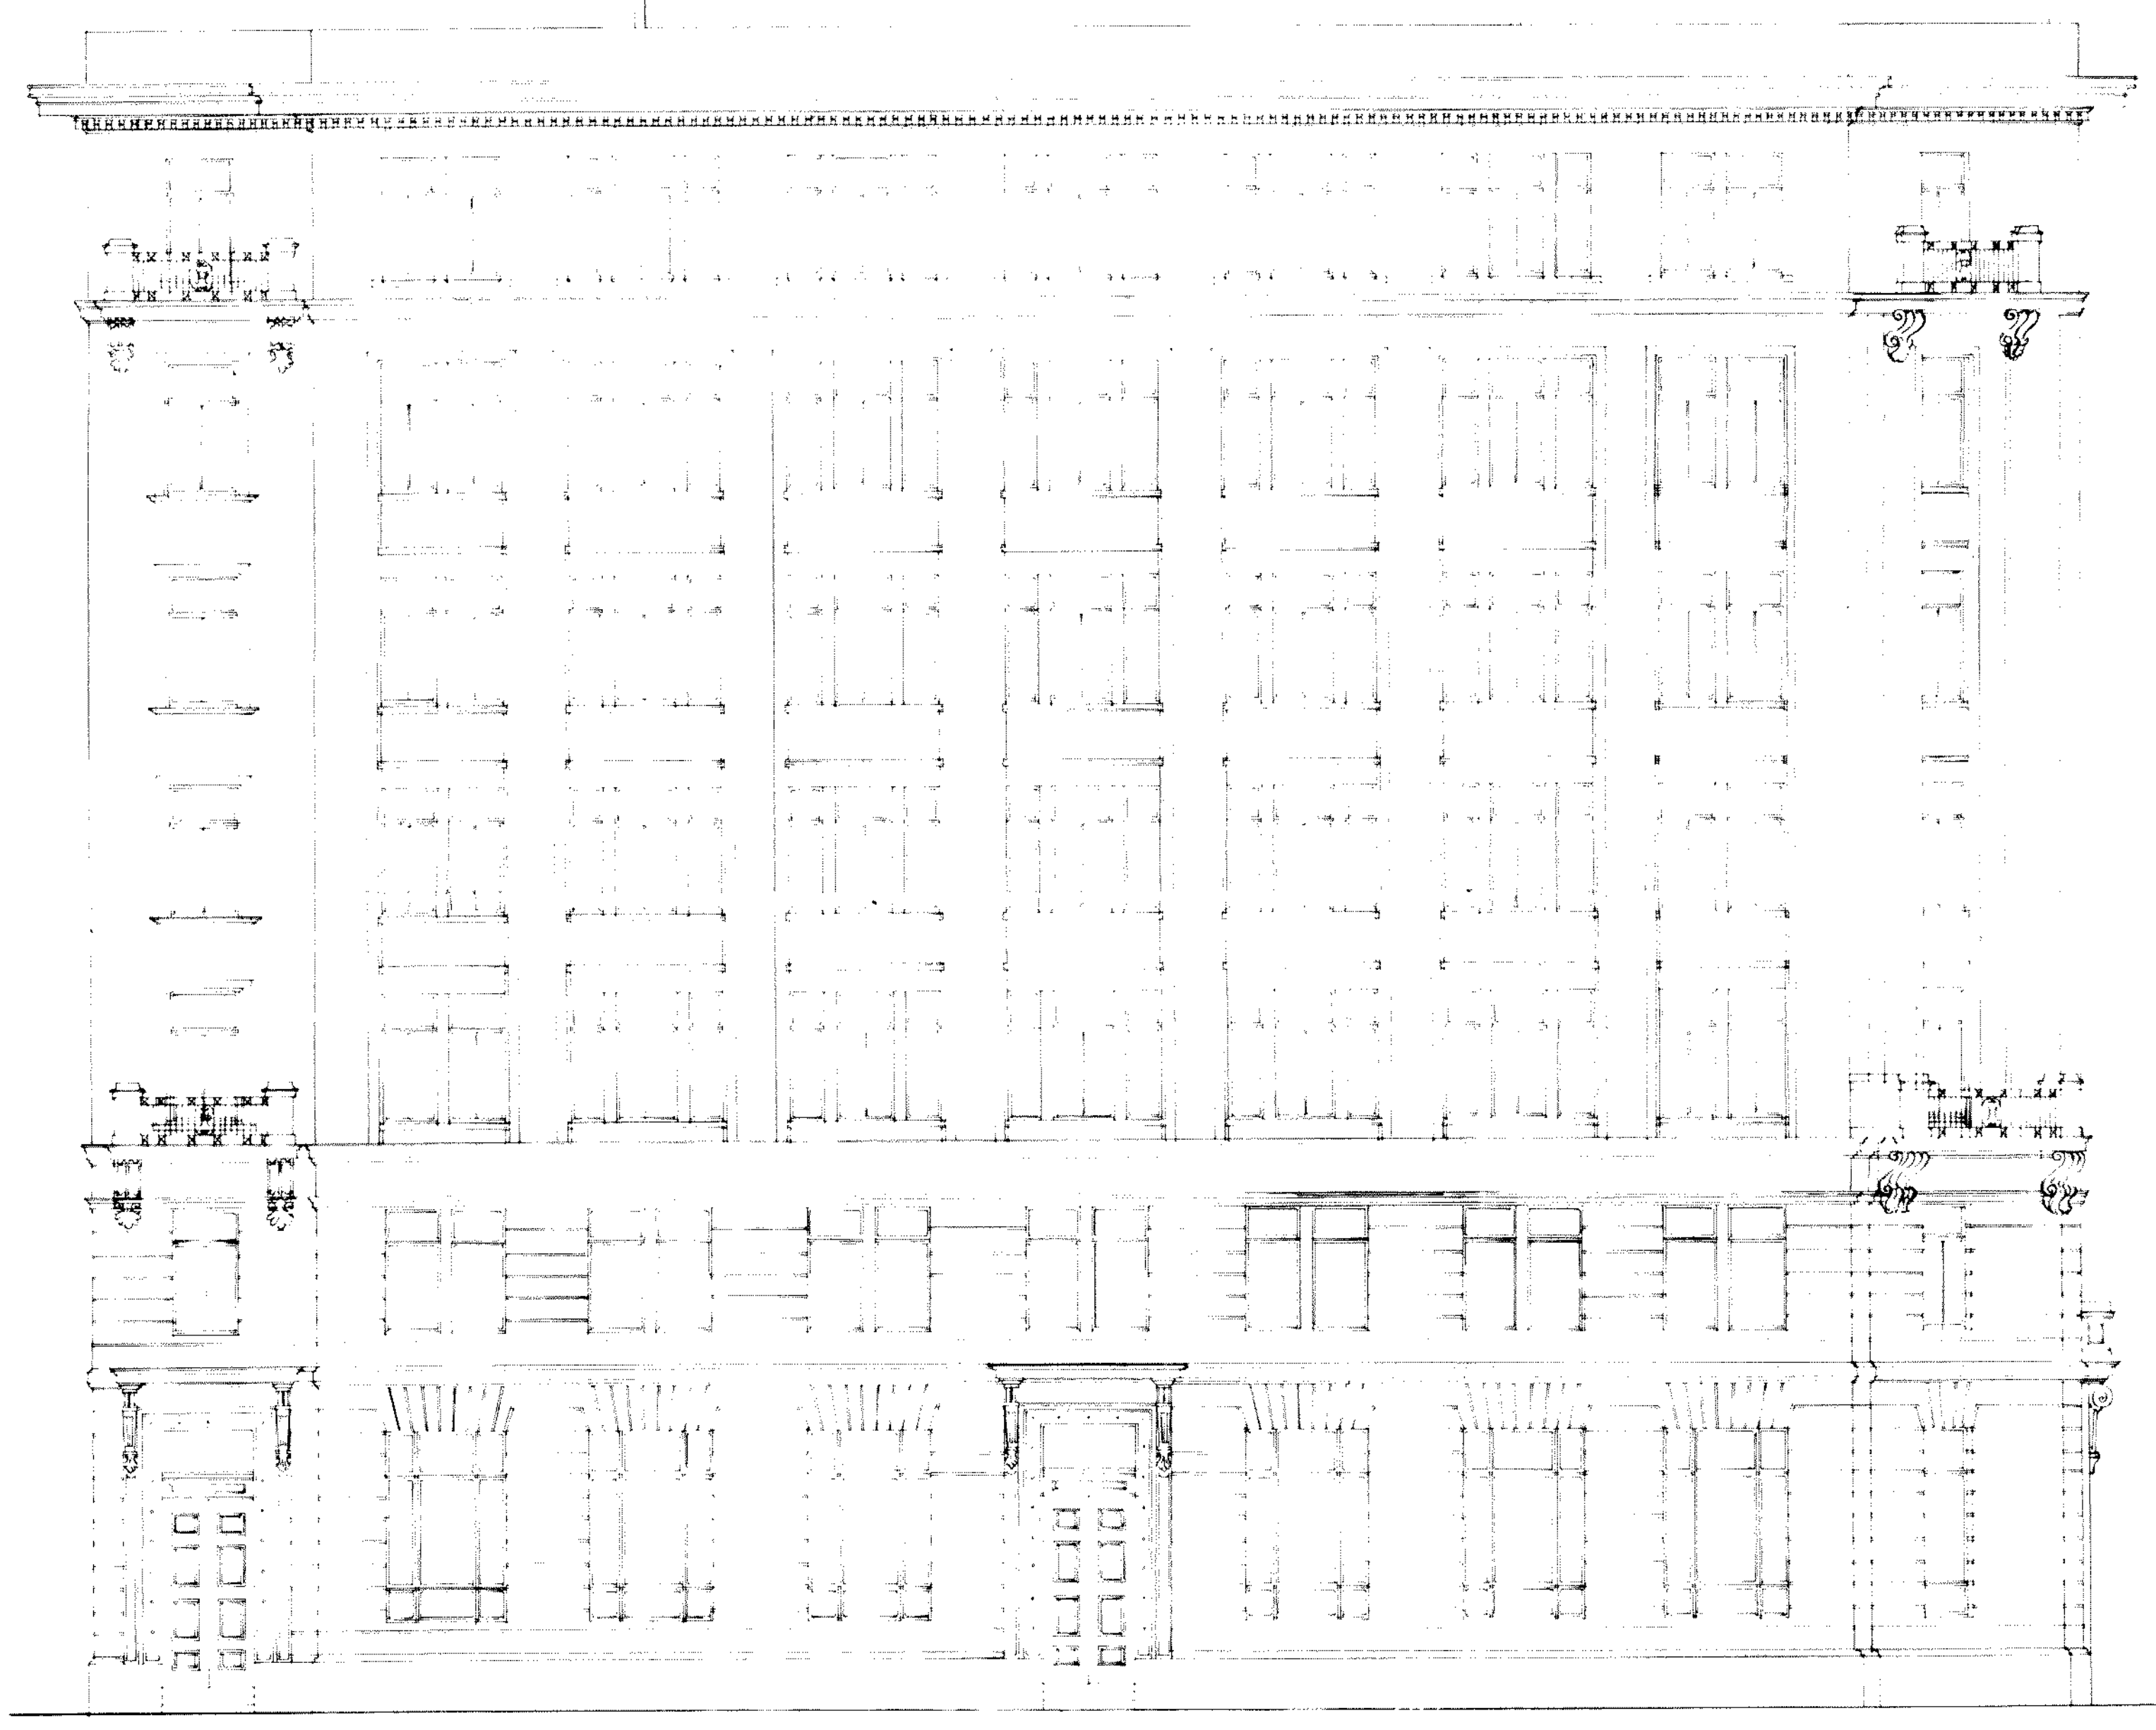


ELEVATION TO JERVOIS QUAY

CRICKTON & WILBY 111/112  
S. HAUGHTON BUILDING  
ARCHITECTS WELLINGTON


OFFICE BUILDING <sup>CORNER</sup> POST OFFICE SQUARE AND JERVOIS QUAY  
WELLINGTON  
FOR HUDDART PARKER LTD.

2

SCALE - EIGHT FEET TO ONE INCH

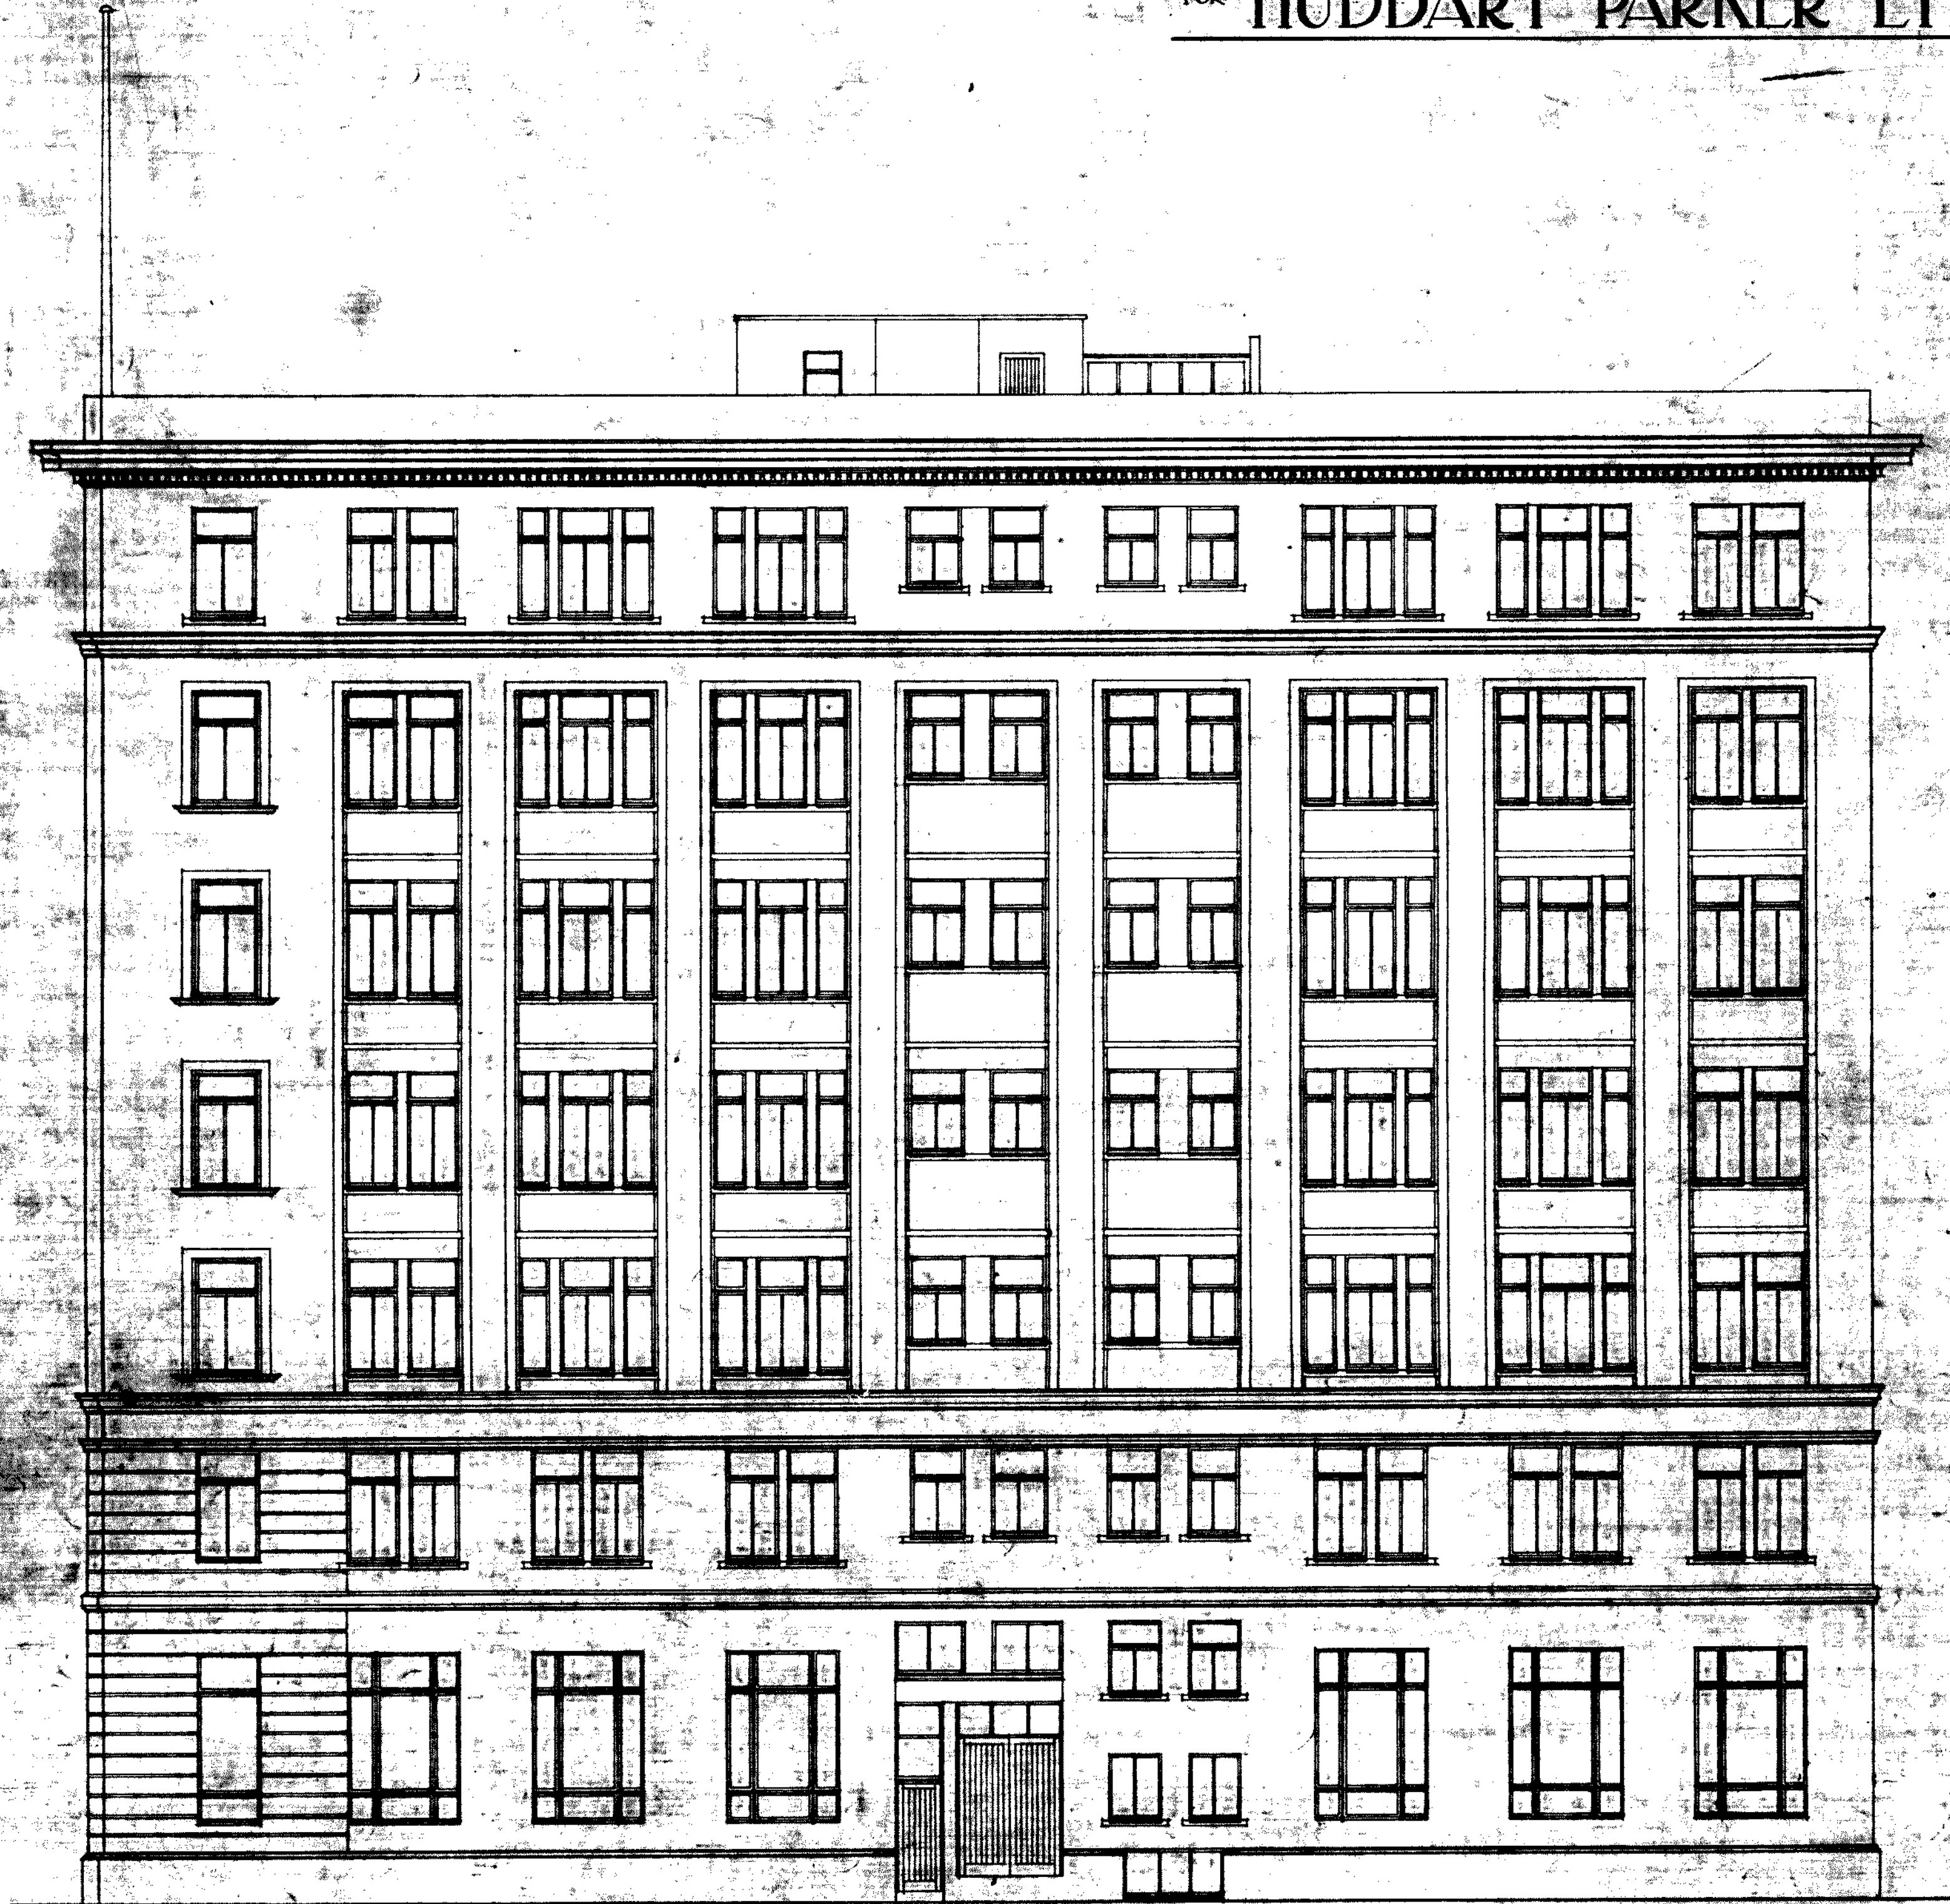

ELEVATION TO RESERVE

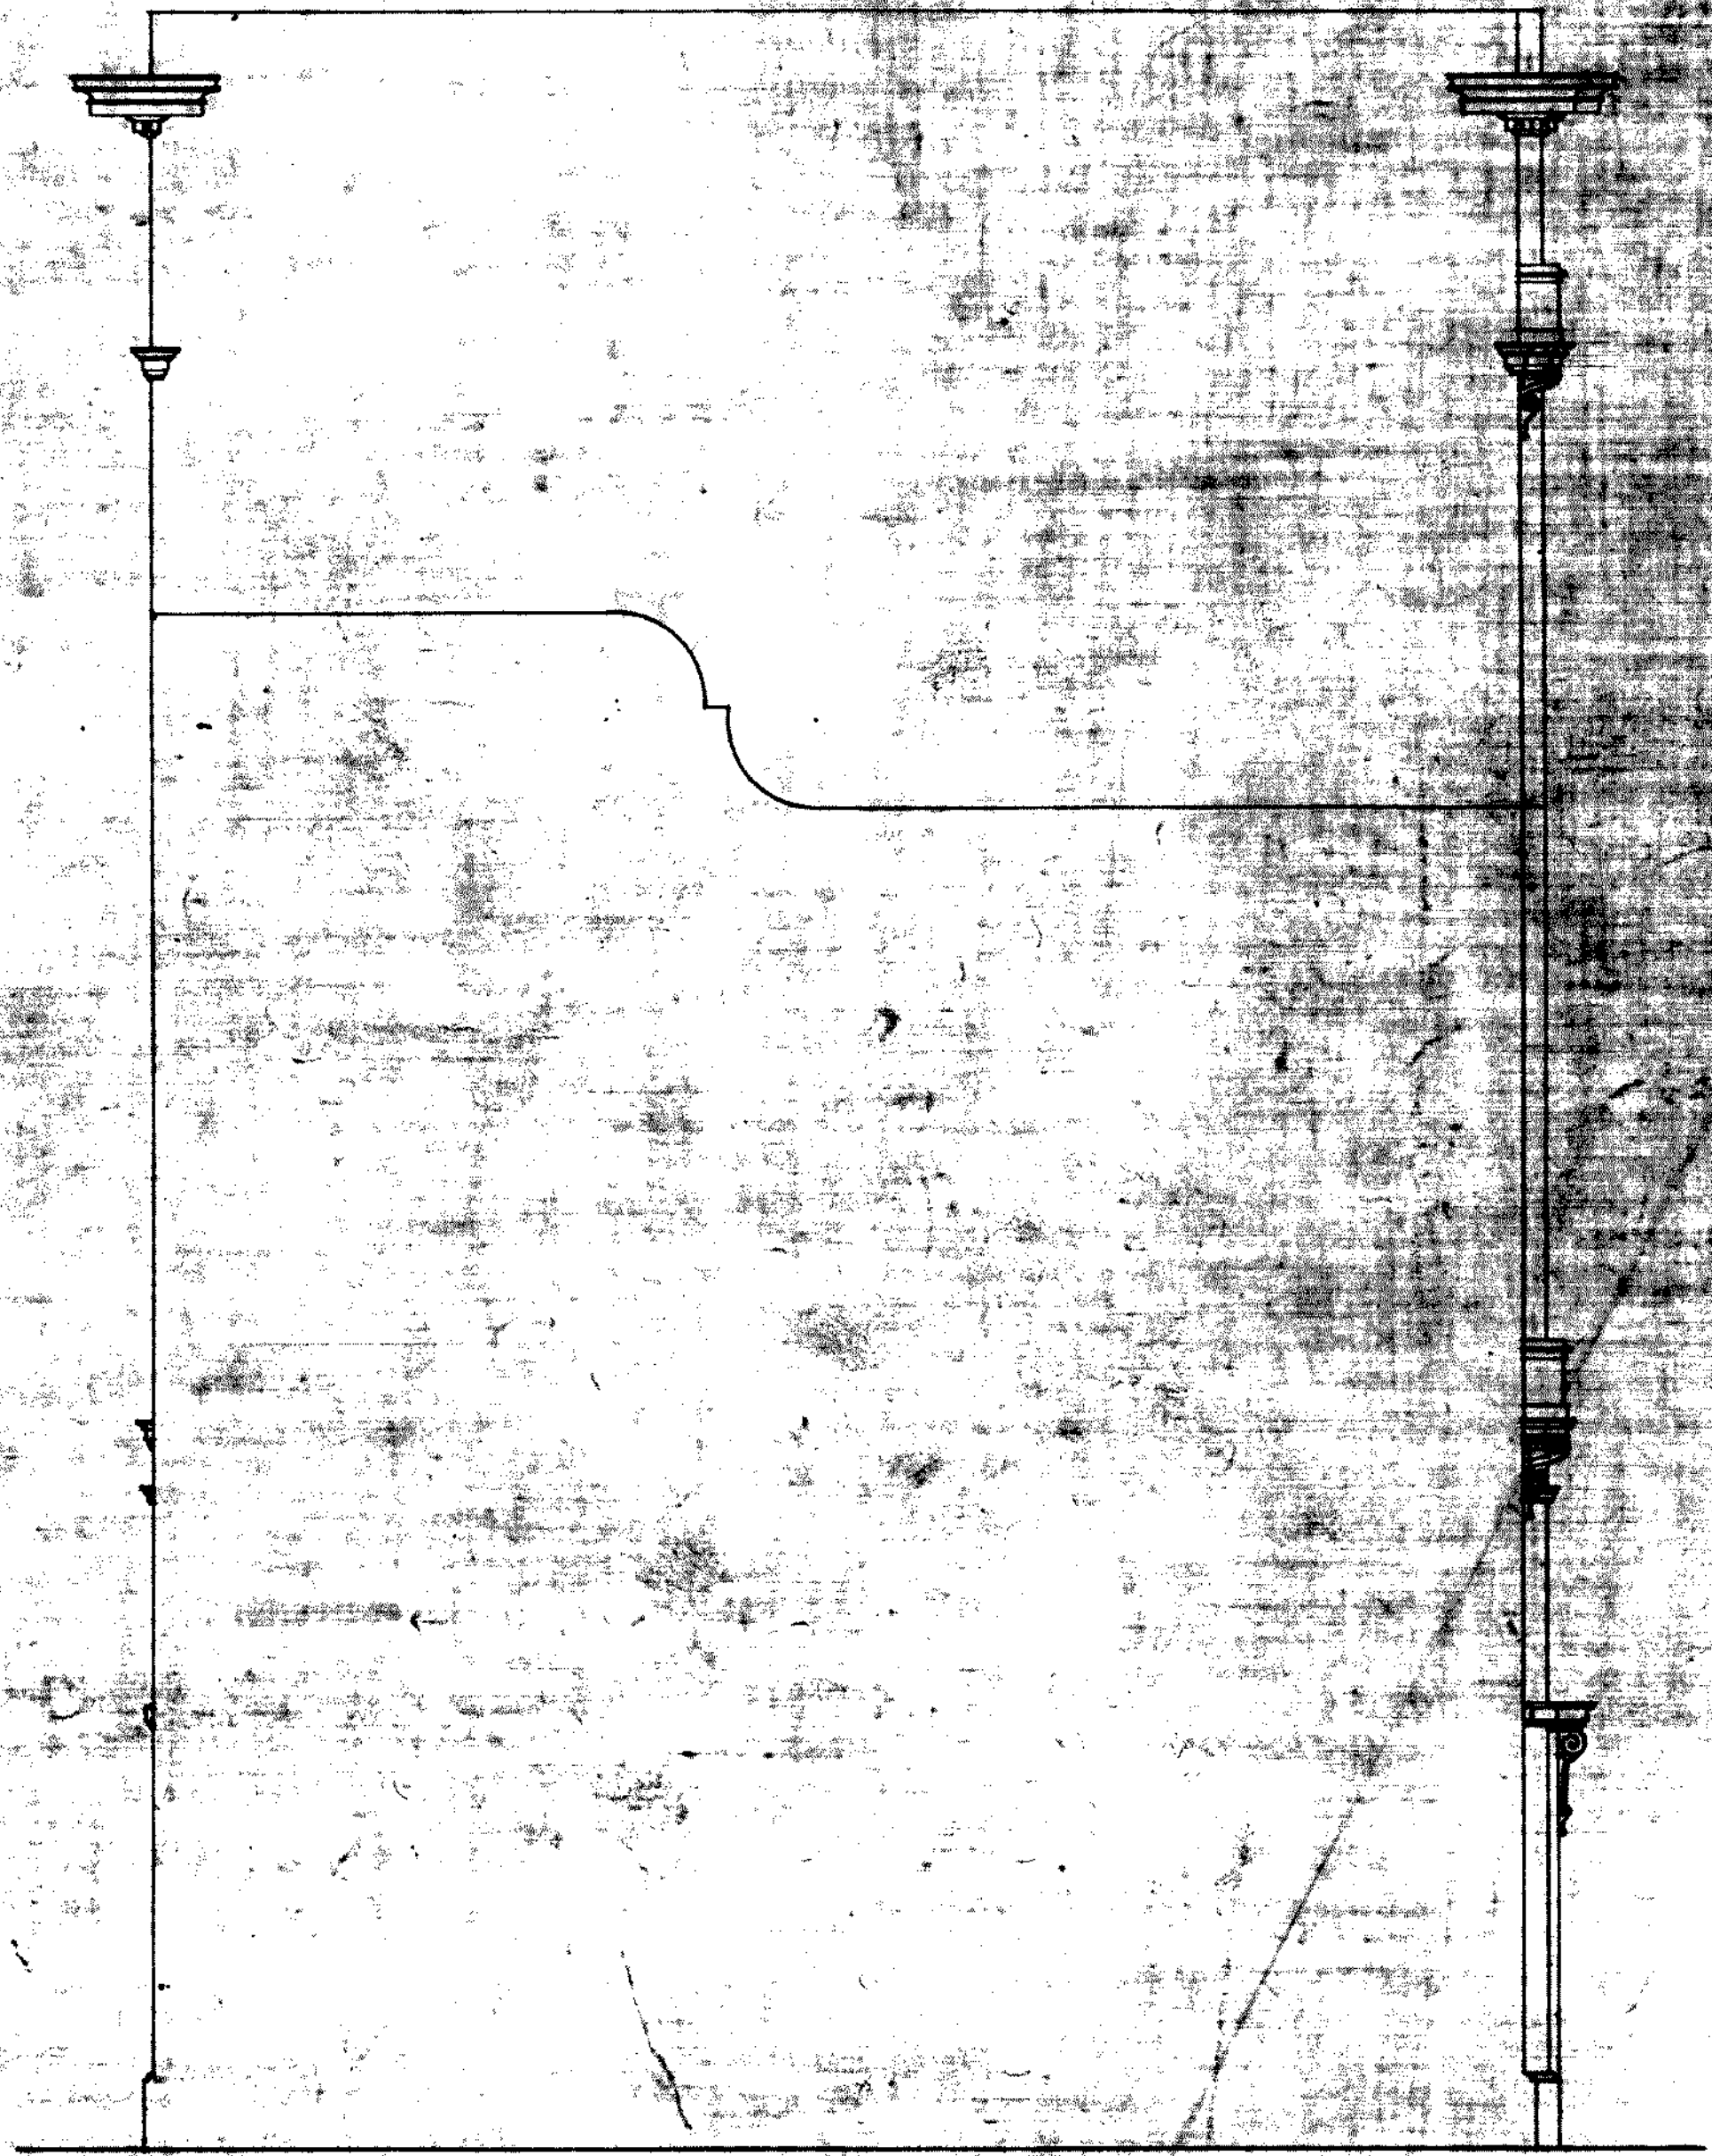


SOUTH ELEVATION

CLIGHTON & McRAY FRERS  
3 HAUGHTON AVENUE  
ARCHITECTS WELLINGTON

OFFICE BUILDING CORNER POST OFFICE SQUARE AND JERVOIS QUAY  
 WELLINGTON  
 FOR HUDDART PARKER LTD.

3


SCALE = EIGHT FEET TO ONE INCH

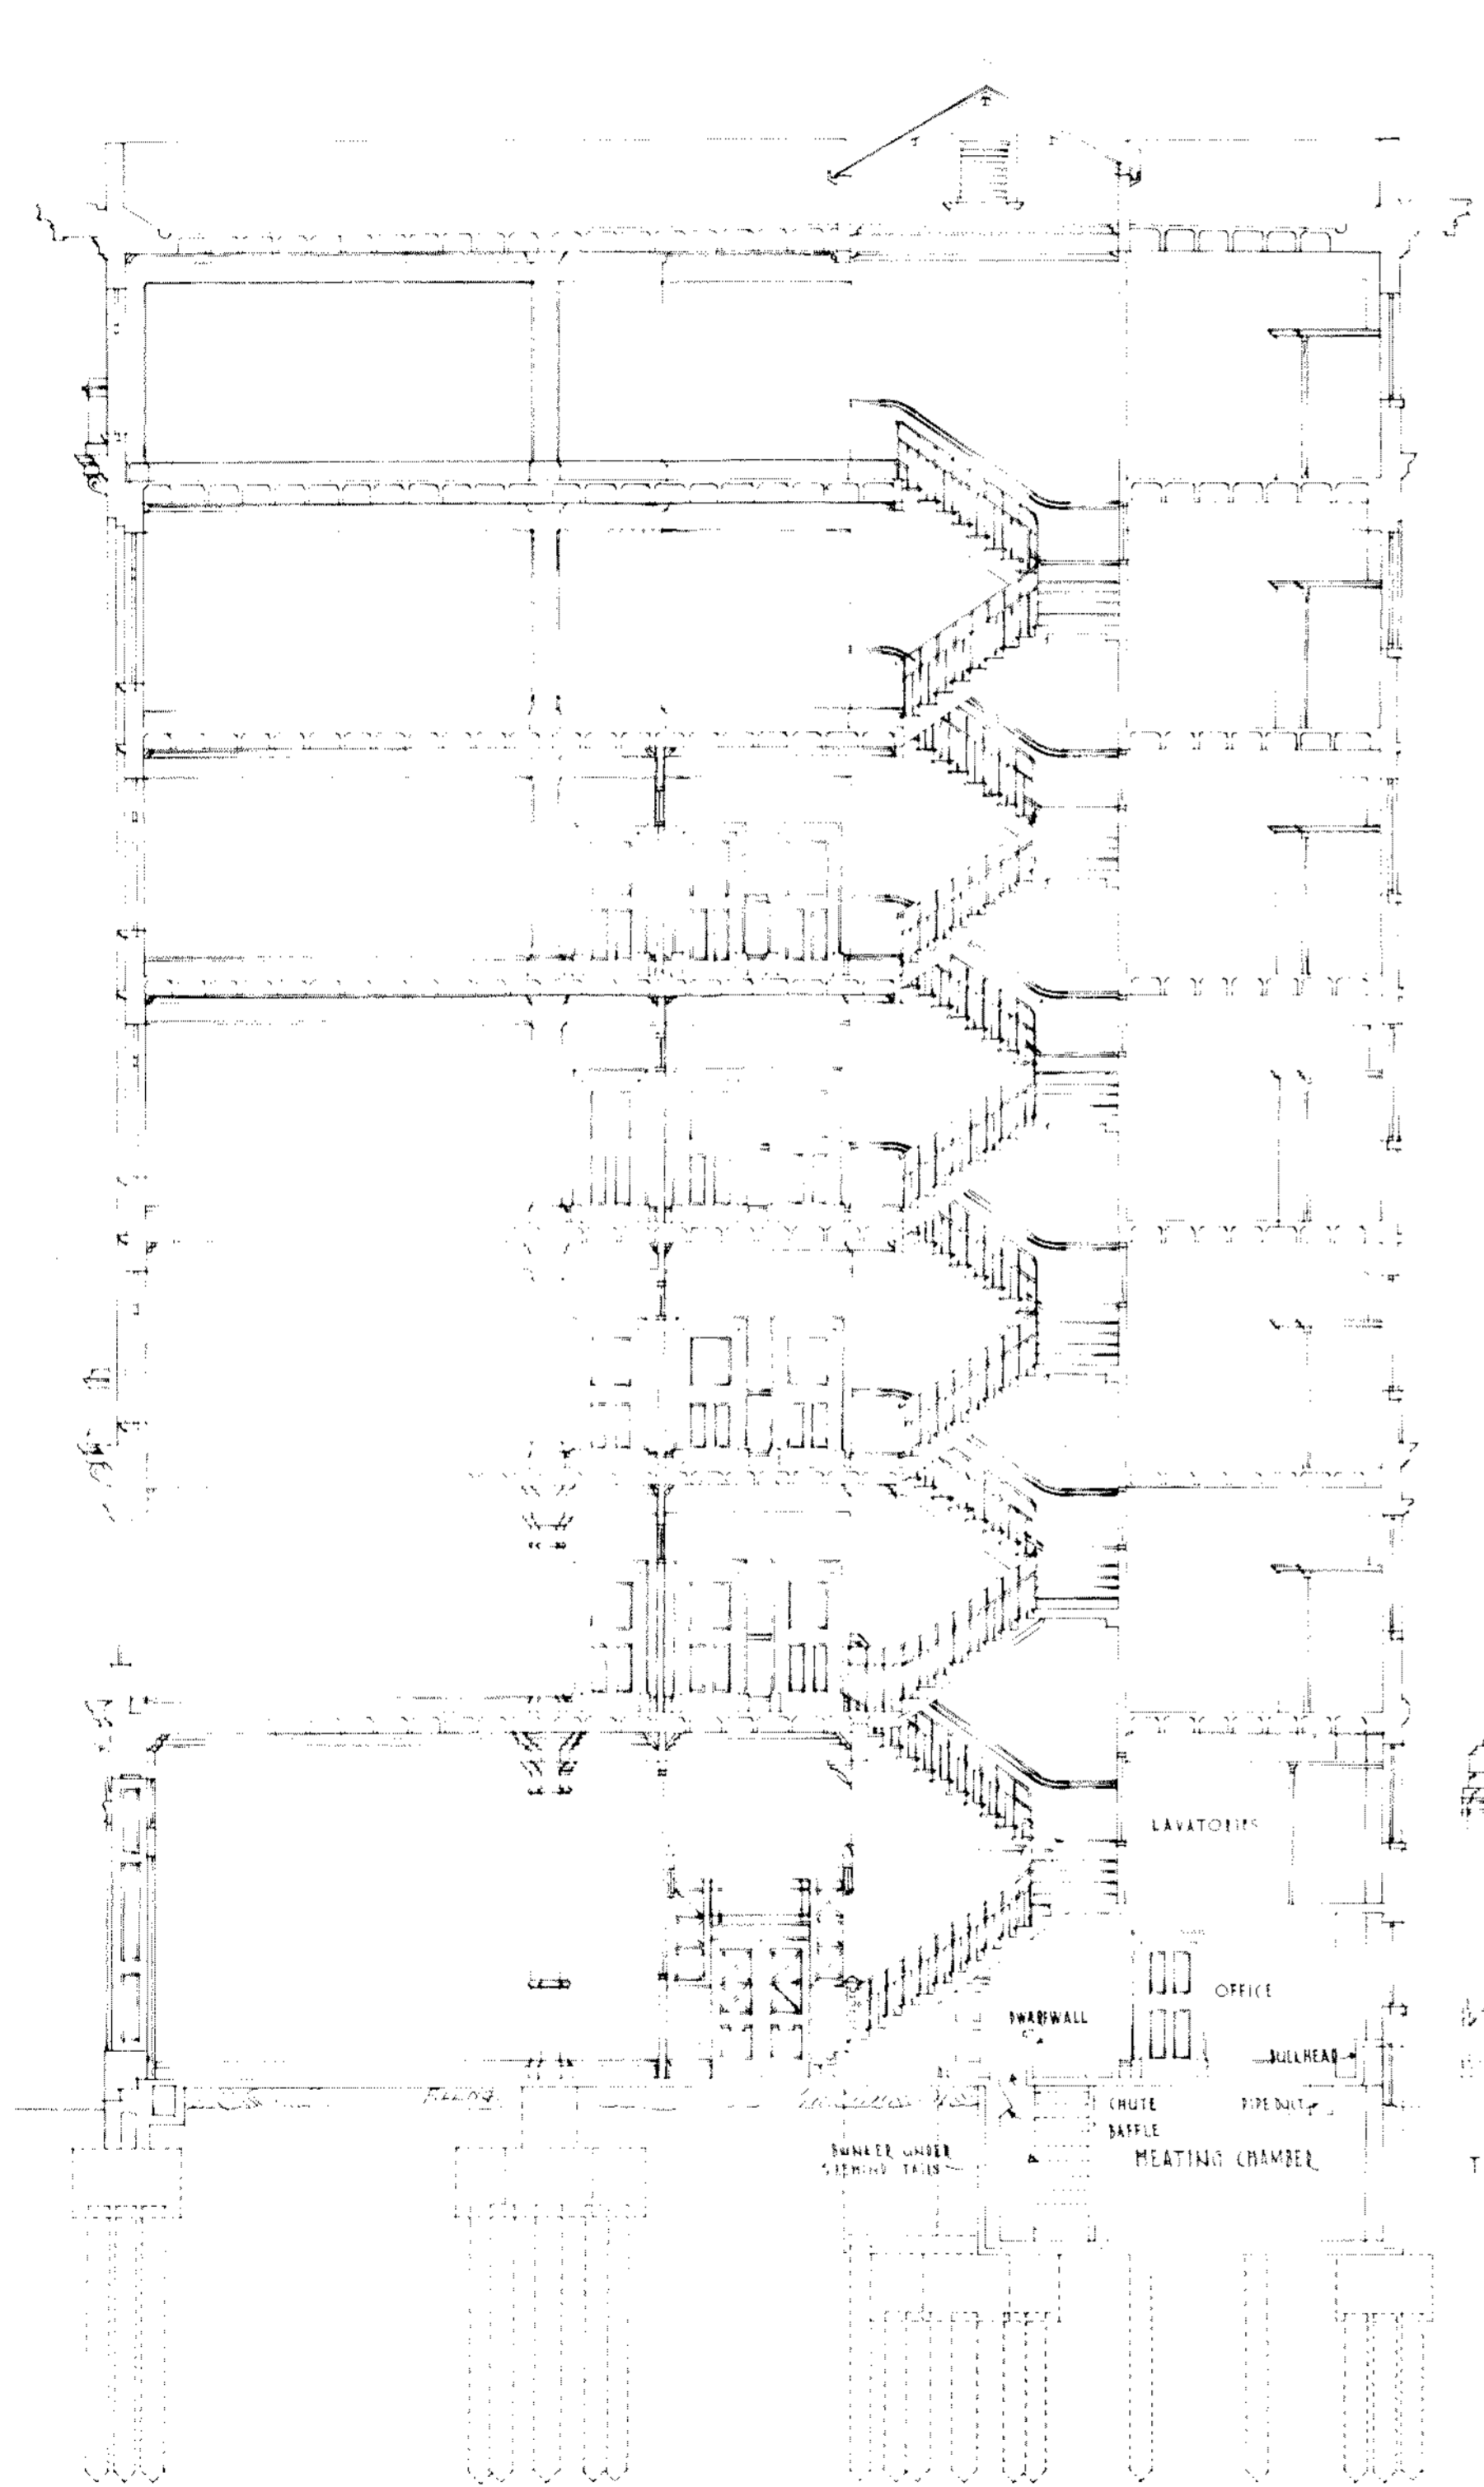

SECTION AA



SECTION CC THROUGH VESTIBULE

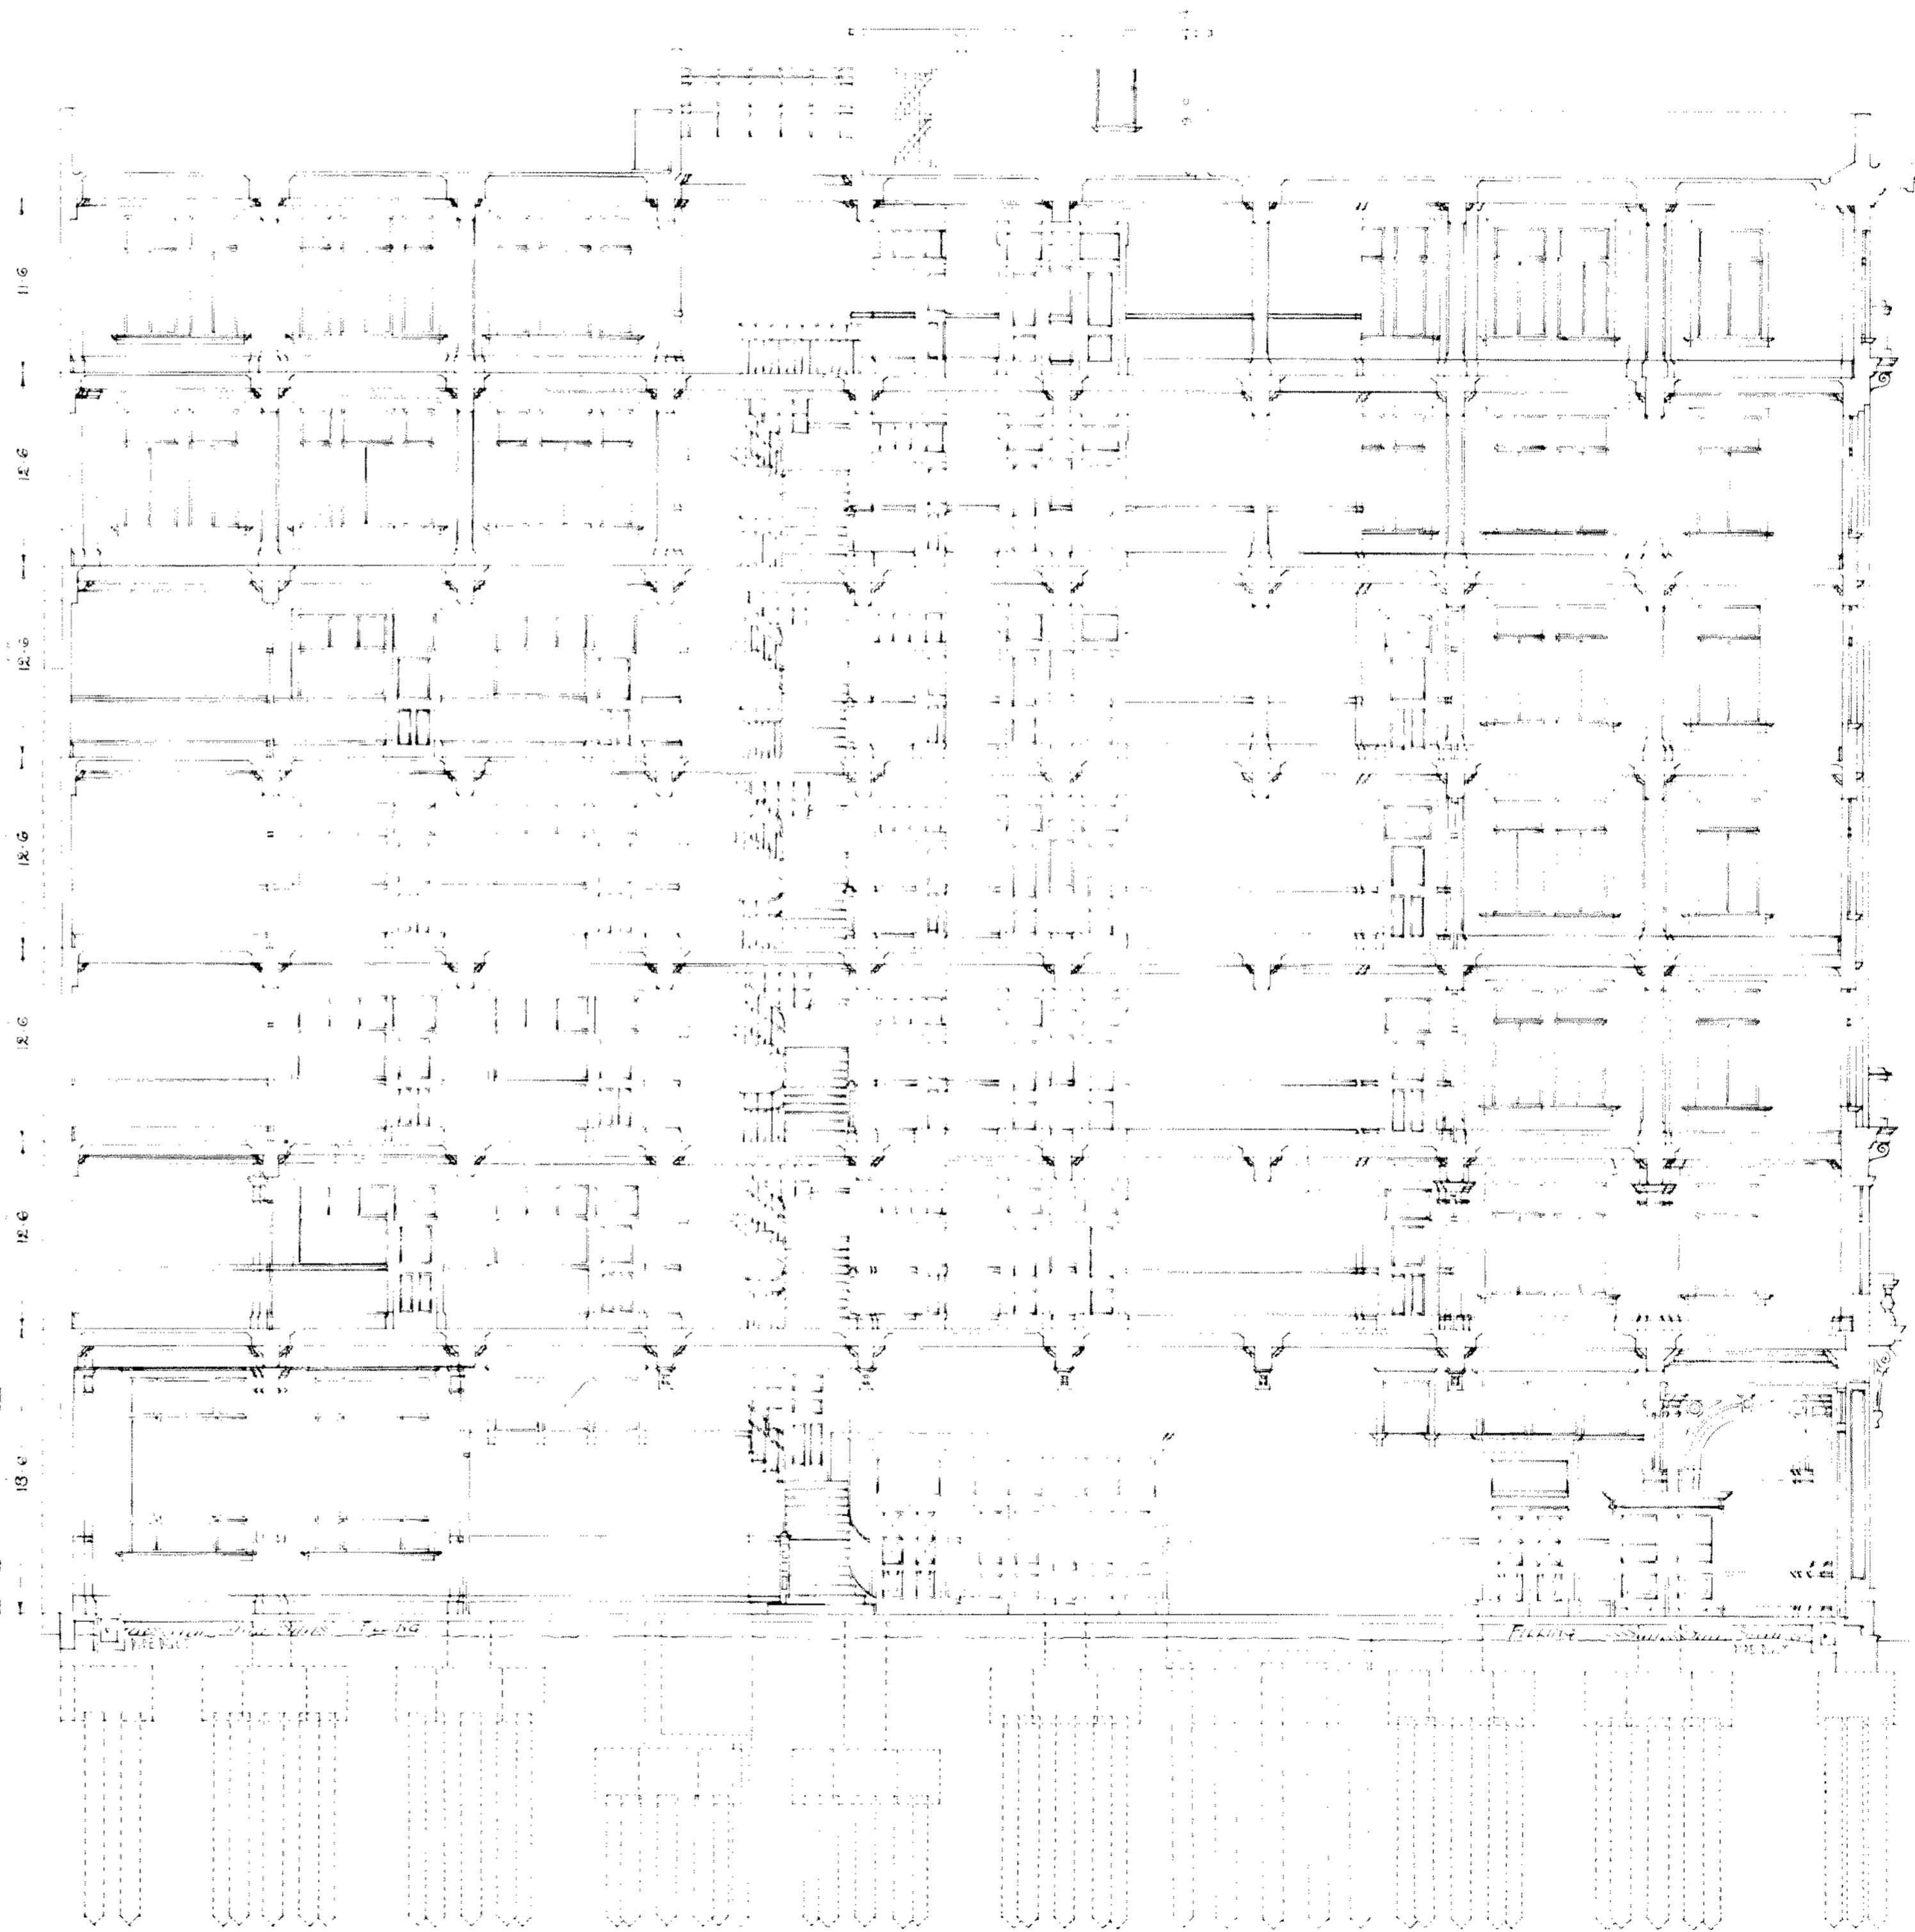

SECTION BB


CRIGHTON & MCKAY FRASER  
 & HAUGHTON ARCHT.  
 WELLINGTON

OFFICE BUILDING CORNER POST OFFICE SQUARE AND JERVOIS QUAY  
WELLINGTON


FOR HUDDART PARKER LTD.

SCALE = EIGHT FEET TO ONE INCH


4

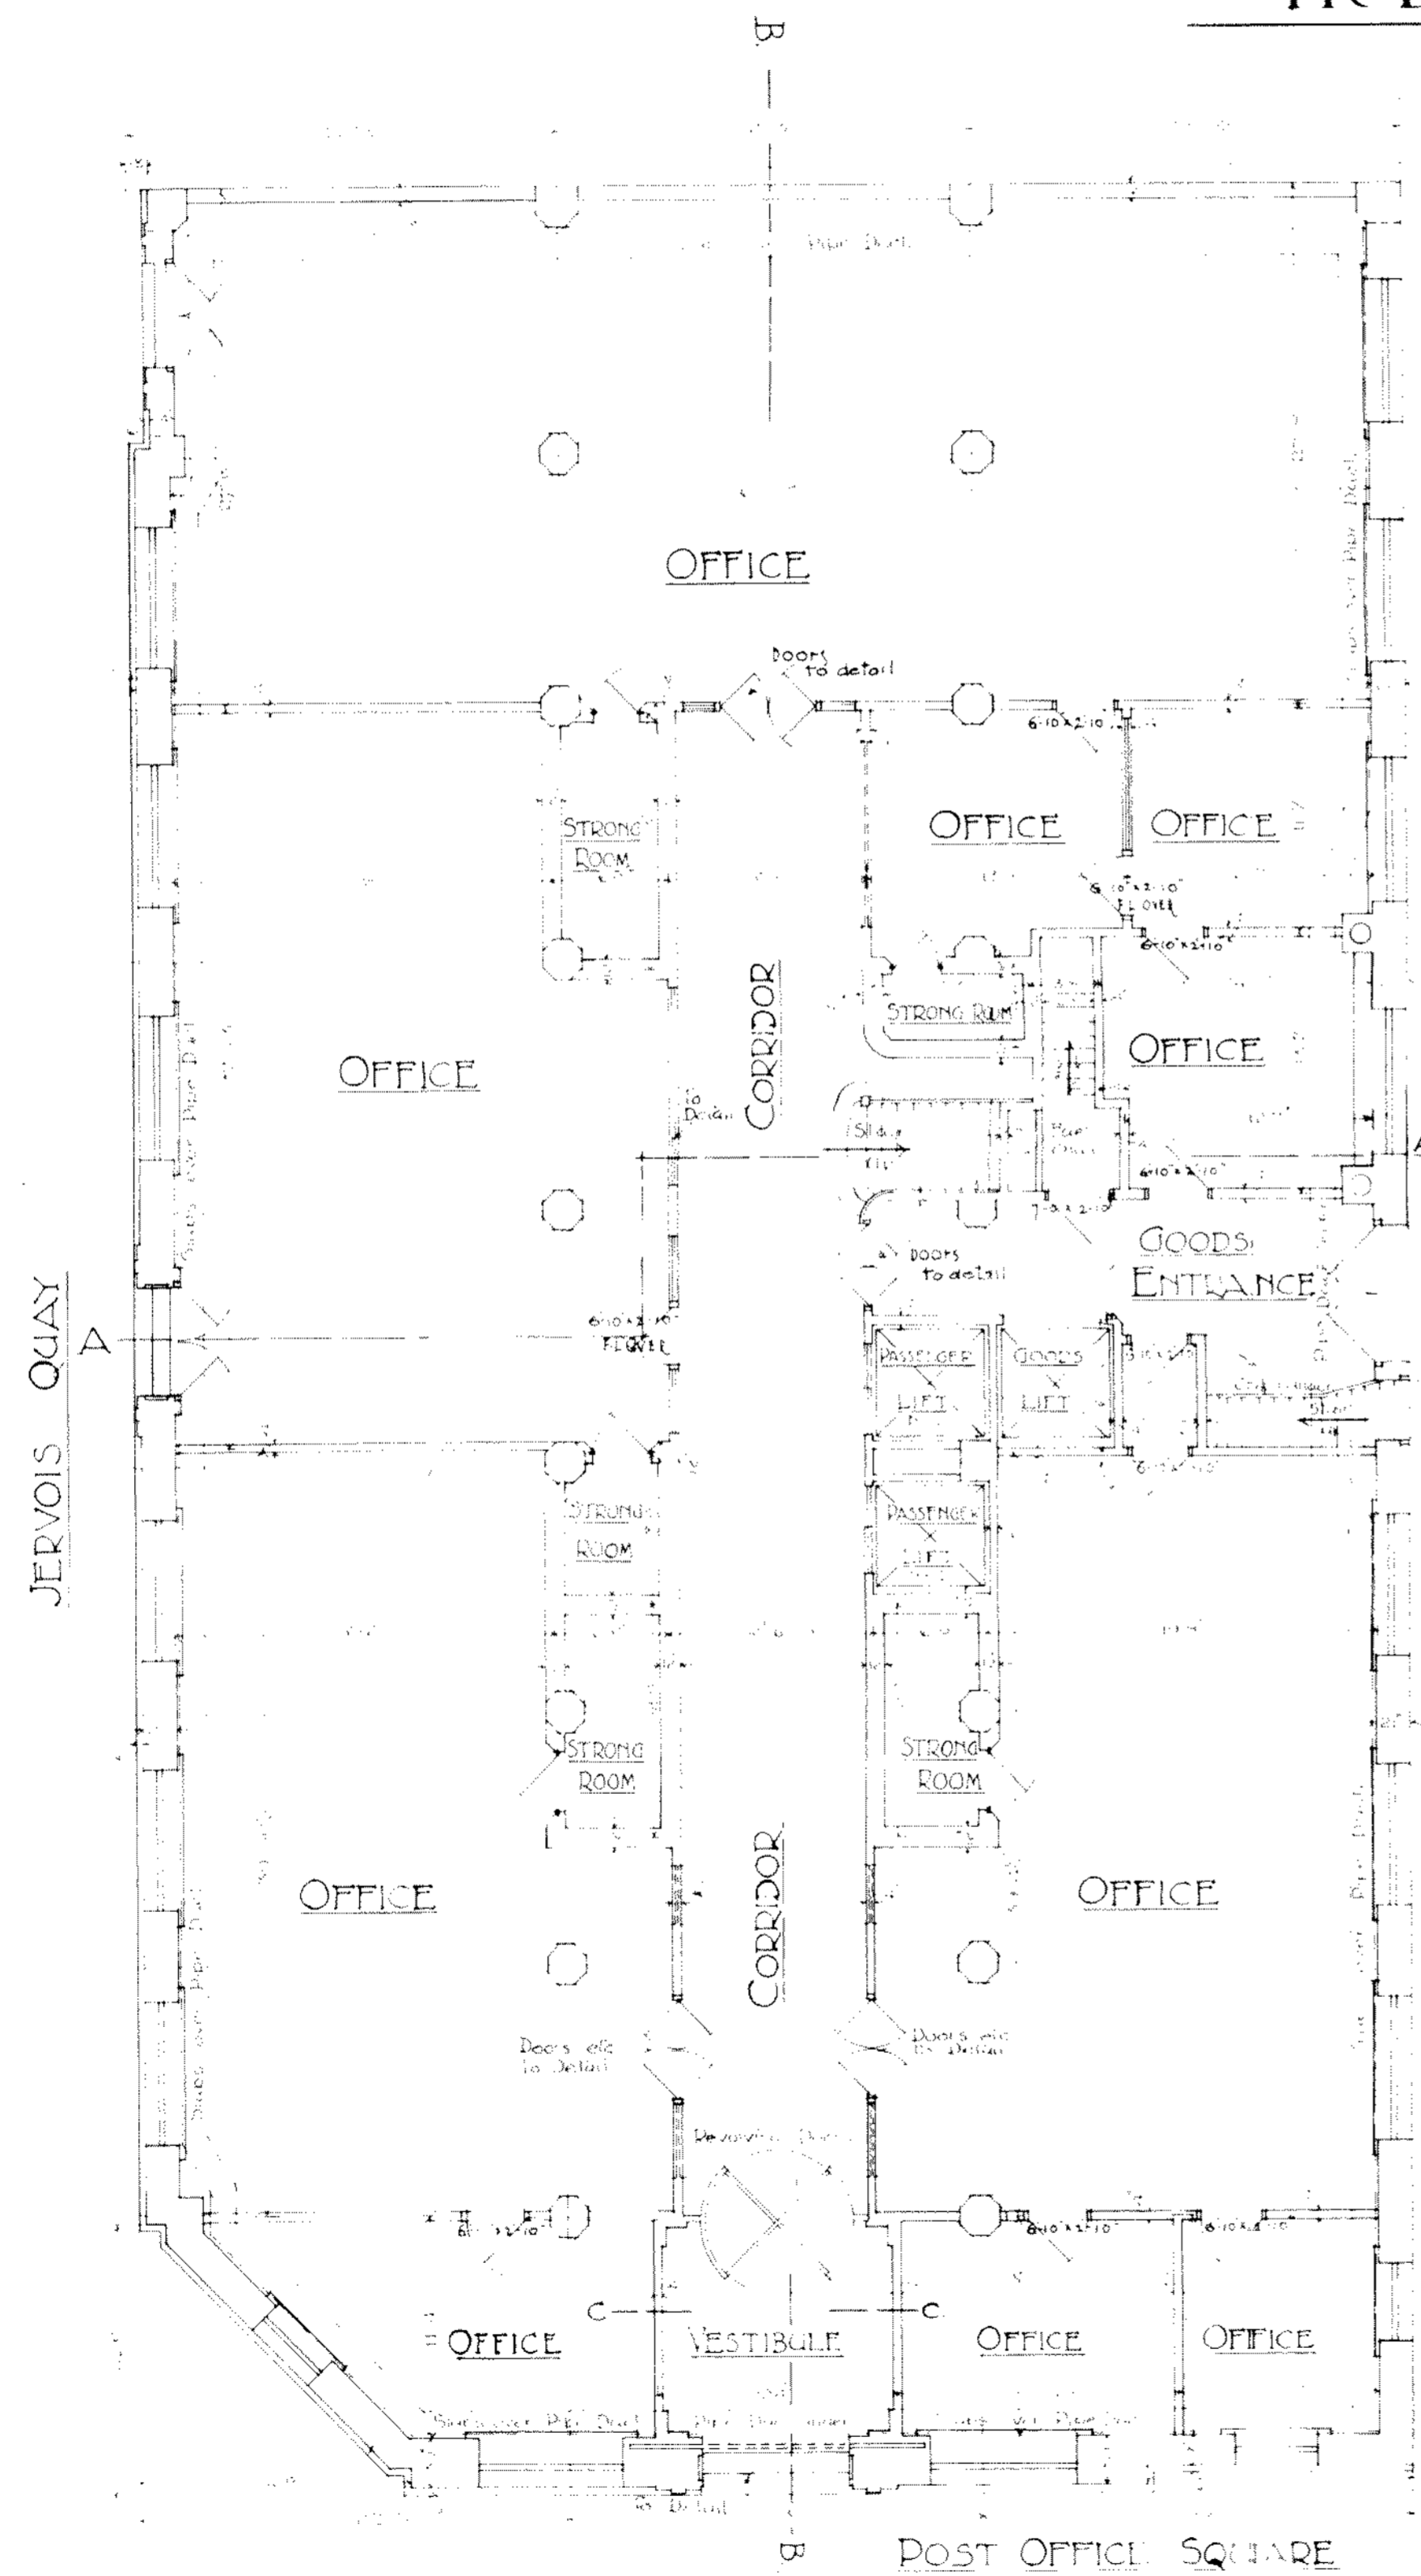

GROUND FLOOR PLAN.

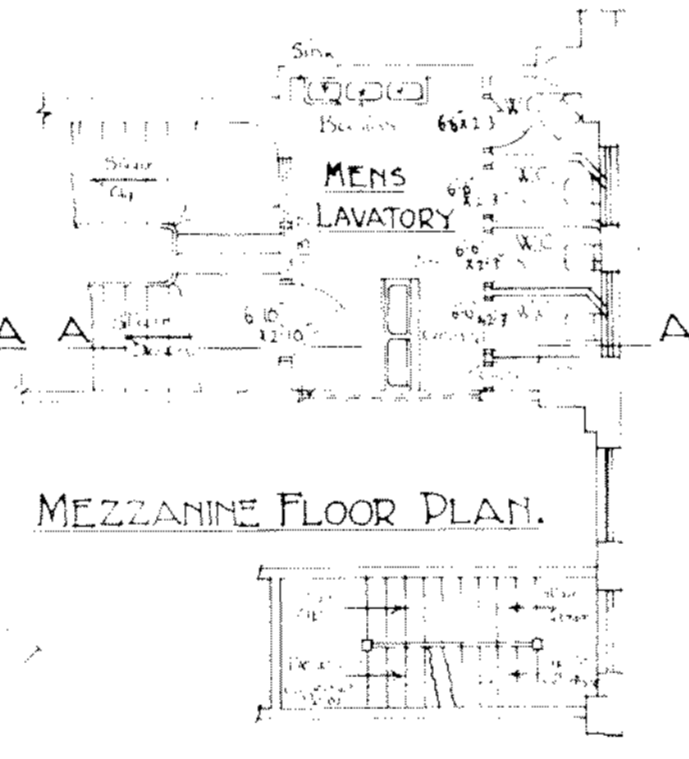

MEZZANINE FLOOR PLAN.

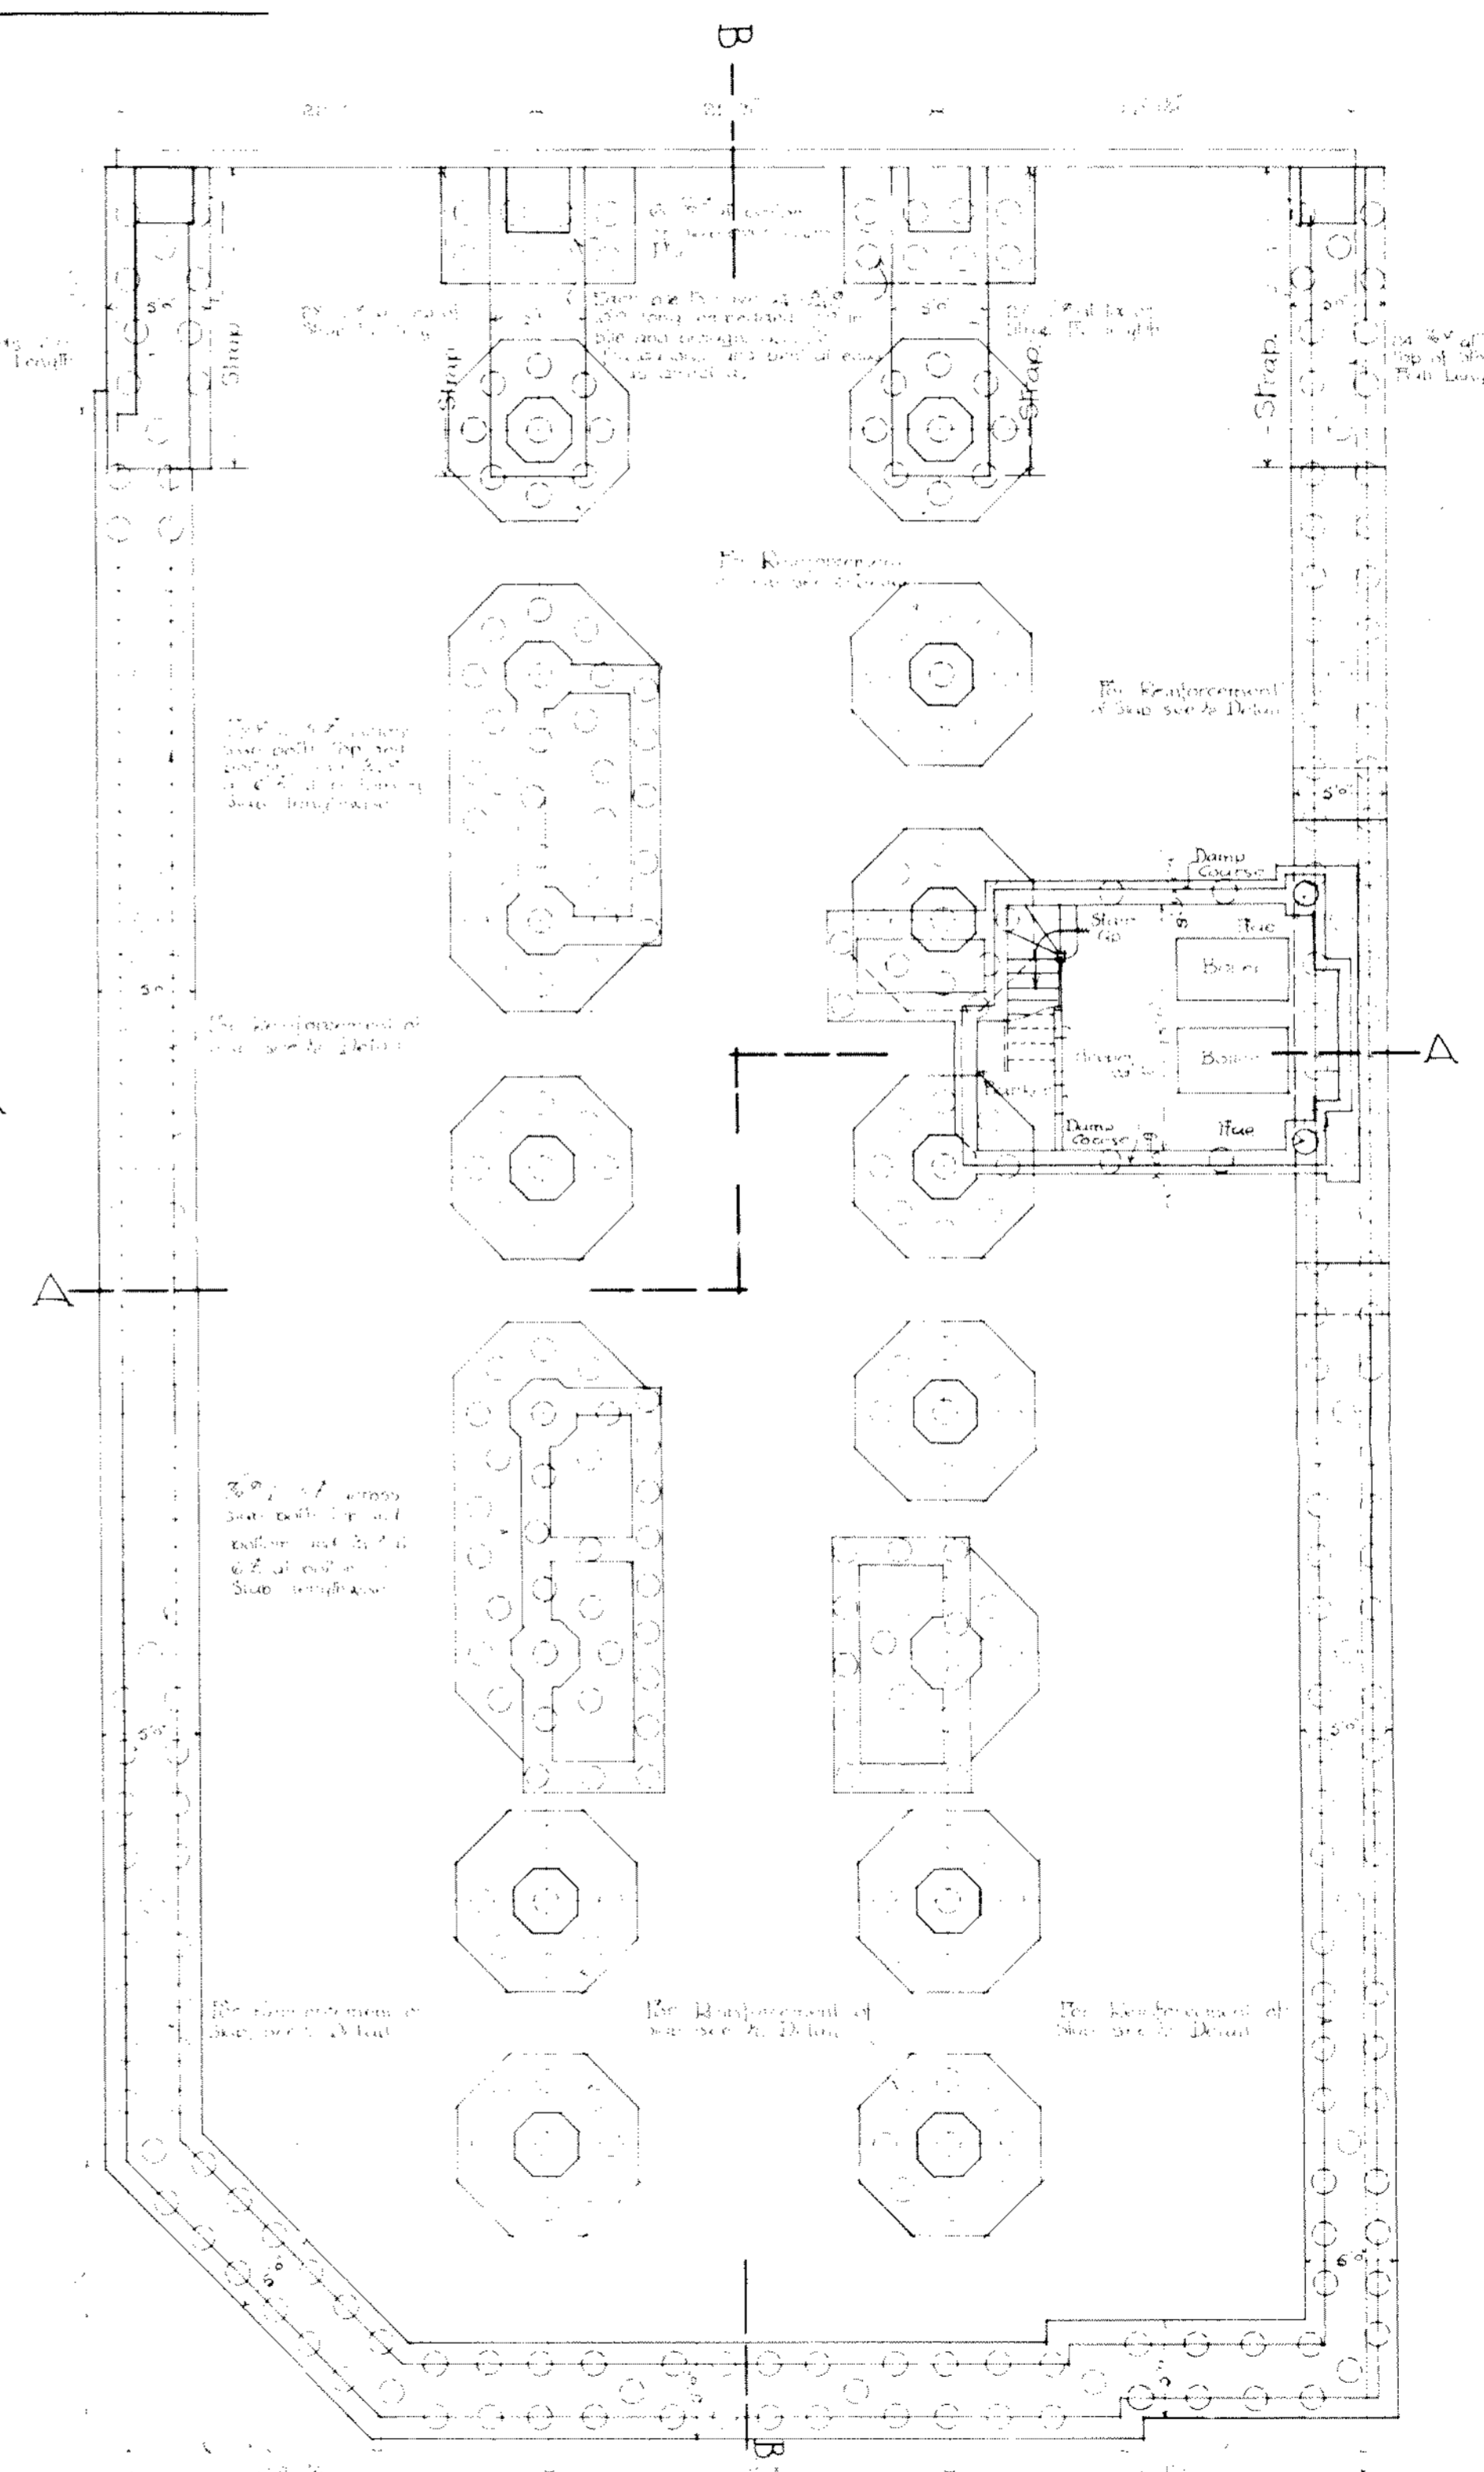


FOUNDATION PLAN.

CRICHTON & MCCLAY FERIBA  
& HAUGHTON ANZIA  
ARCHITECTS WELLINGTON


OFFICE BUILDING CORNER POST OFFICE SQUARE AND JERVOIS QUAY  
 WELLINGTON  
 FOR HUDDART PARKER LTD.

5

SCALE = EIGHT FEET TO ONE INCH

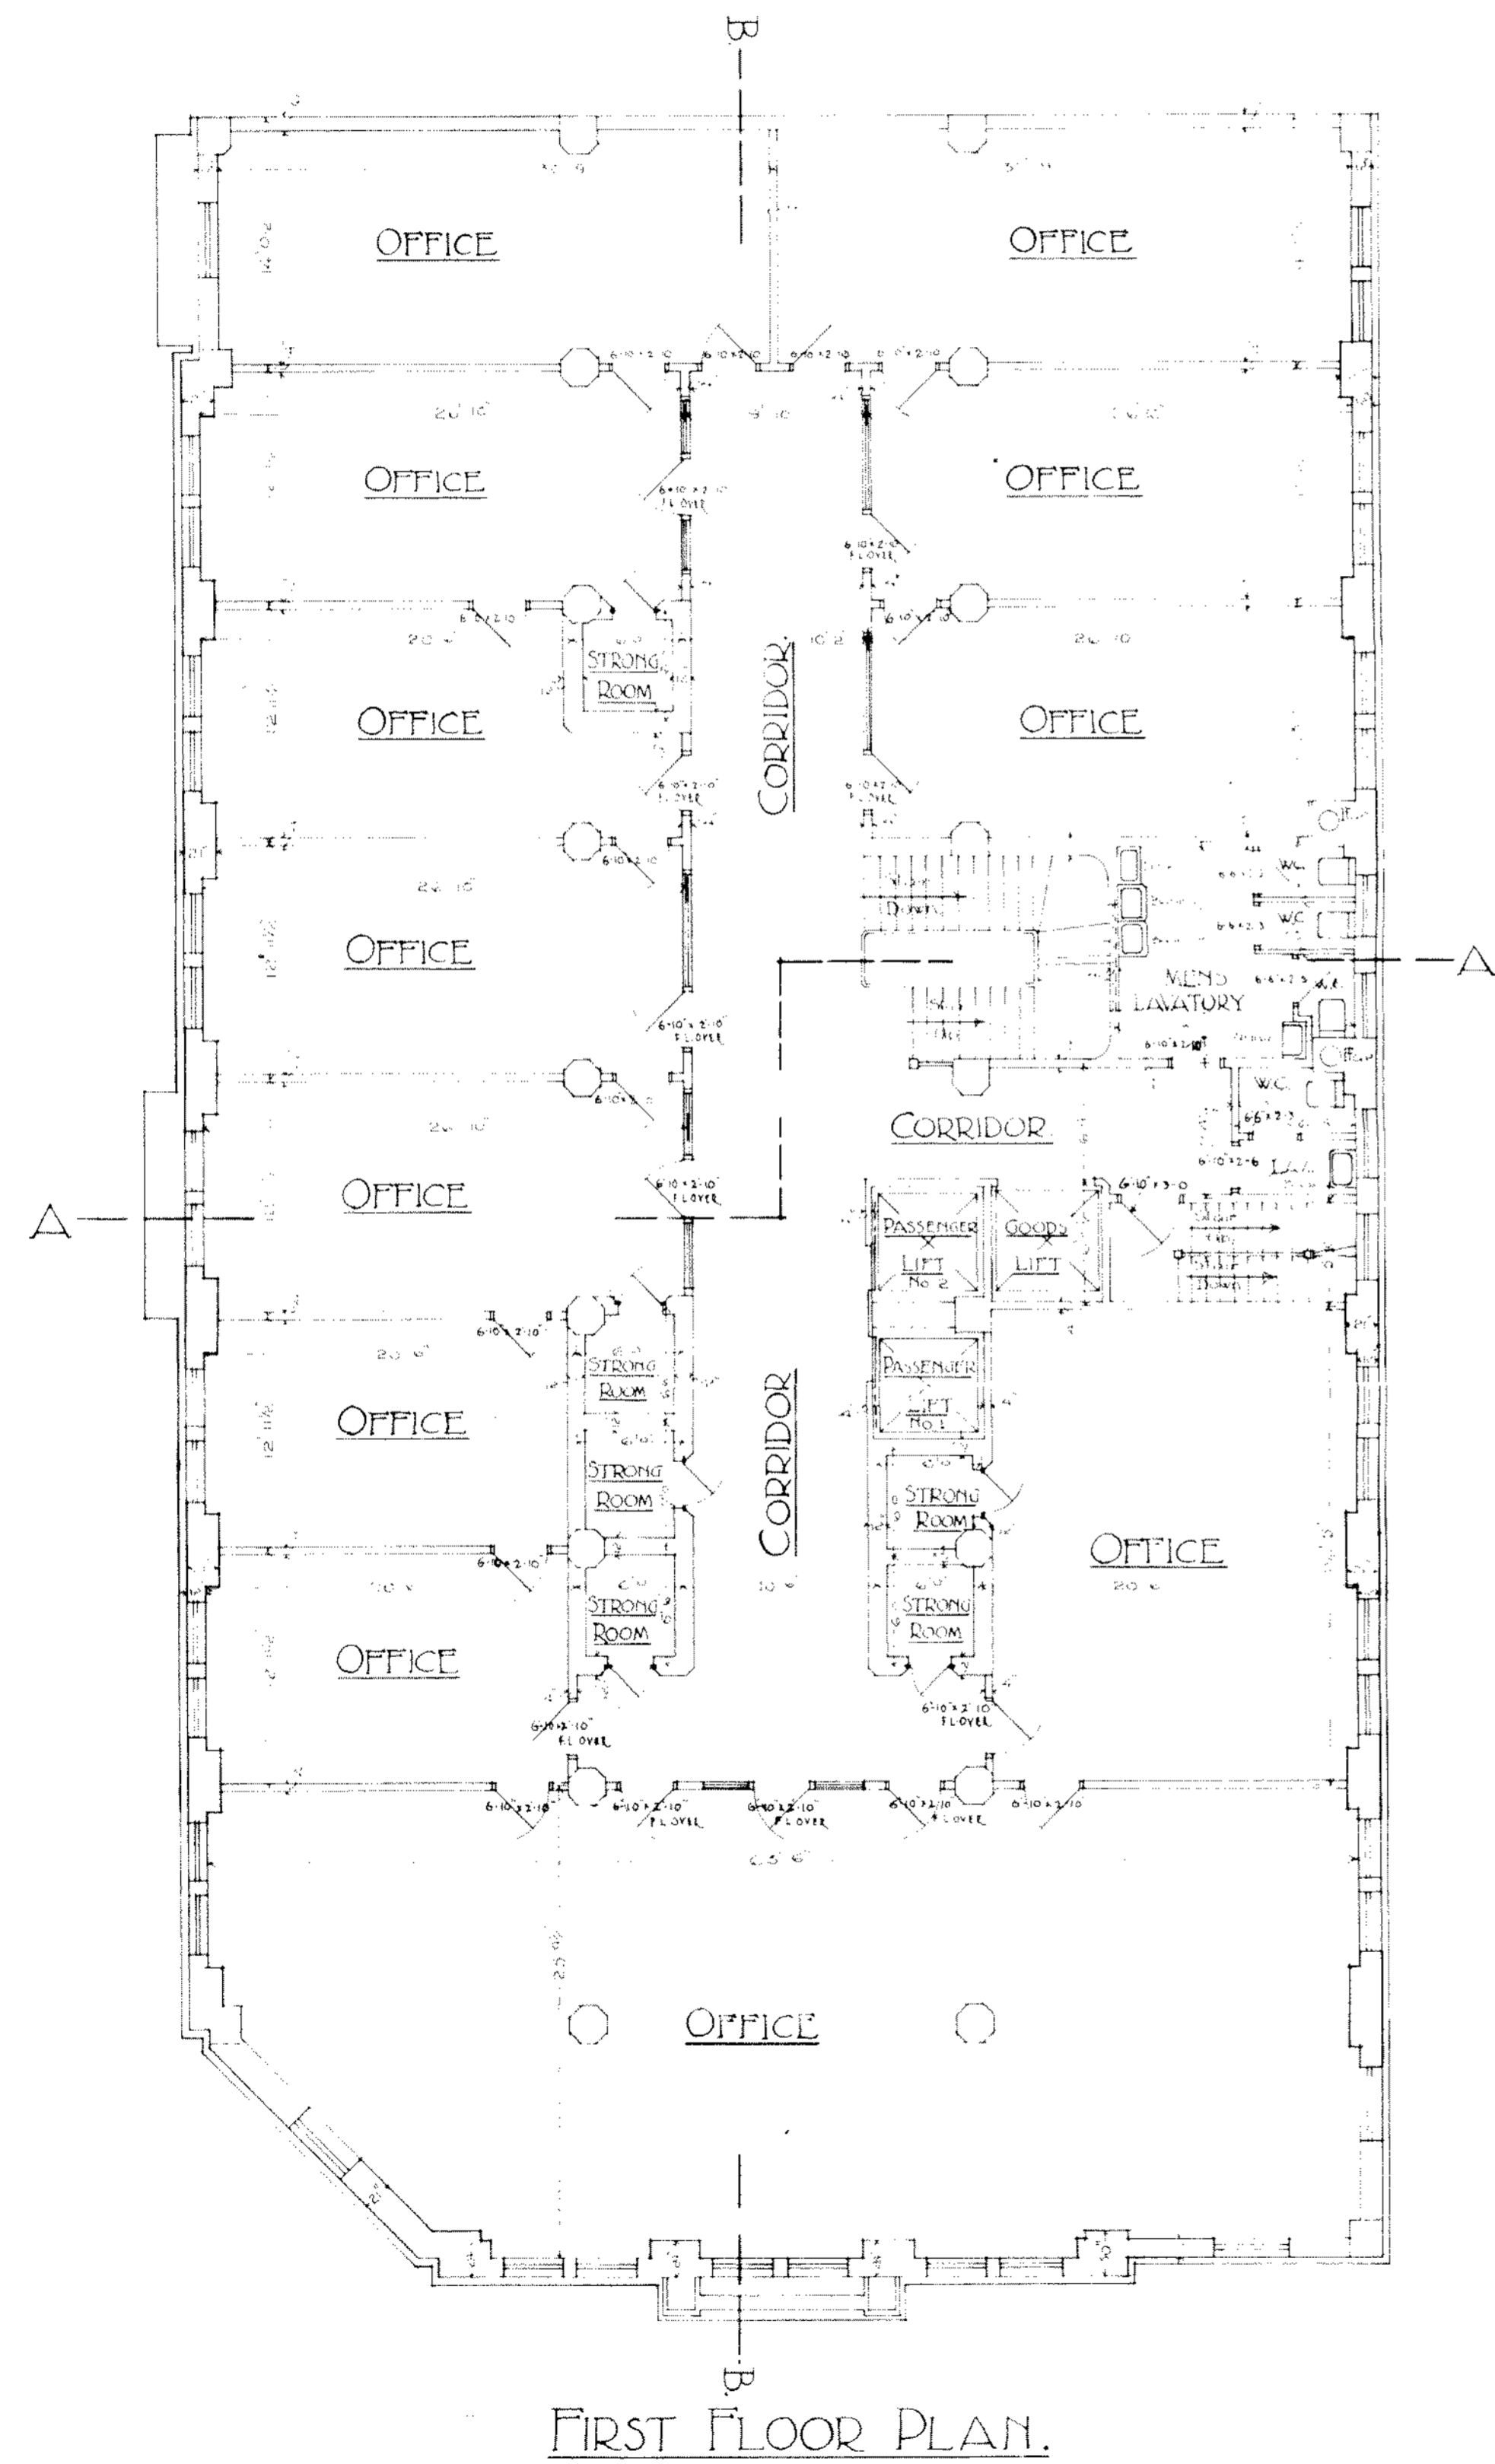

FIRST FLOOR PLAN.

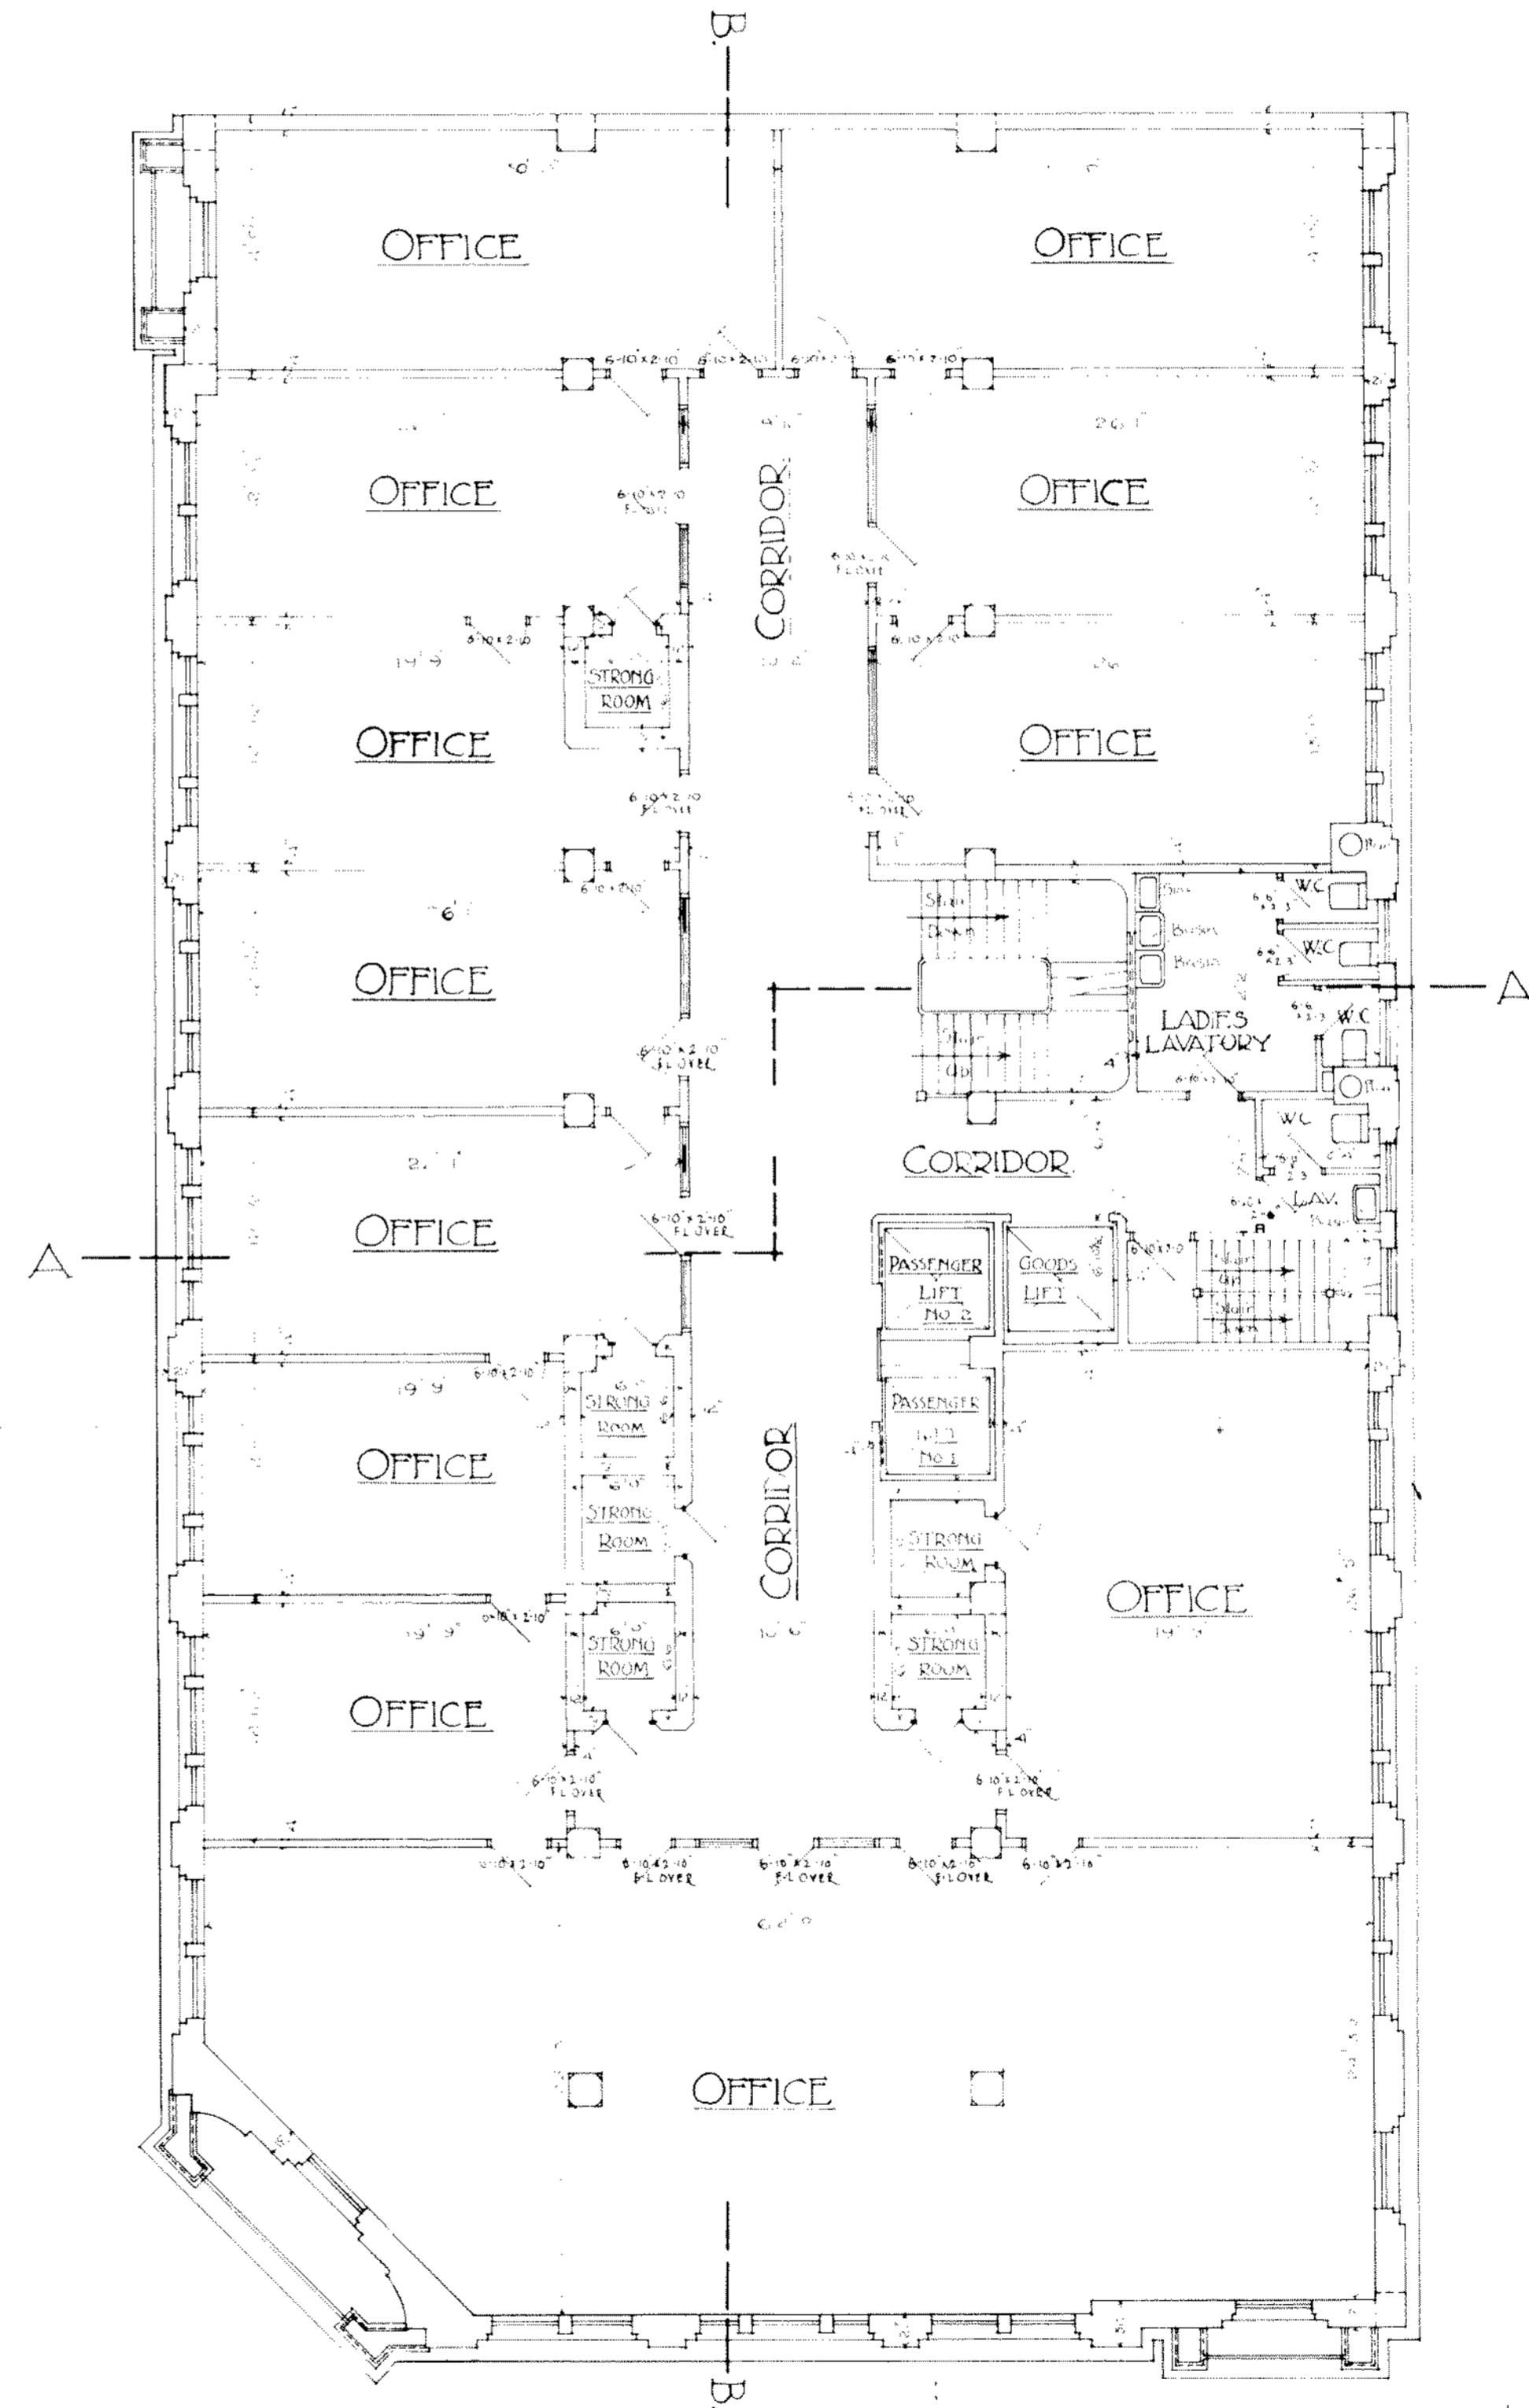


SECOND FLOOR PLAN

CRICHTON & MURRAY FRISA  
 & HAUGHTON ANZIA  
 ARCHITECTS WELLINGTON


OFFICE BUILDING <sup>AND</sup> POST OFFICE SQUARE <sup>AND</sup> JERVOIS QUAY  
 WELLINGTON  
 FOR HUDDART PARKER LTD.

6

SCALE - EIGHT FEET TO ONE INCH

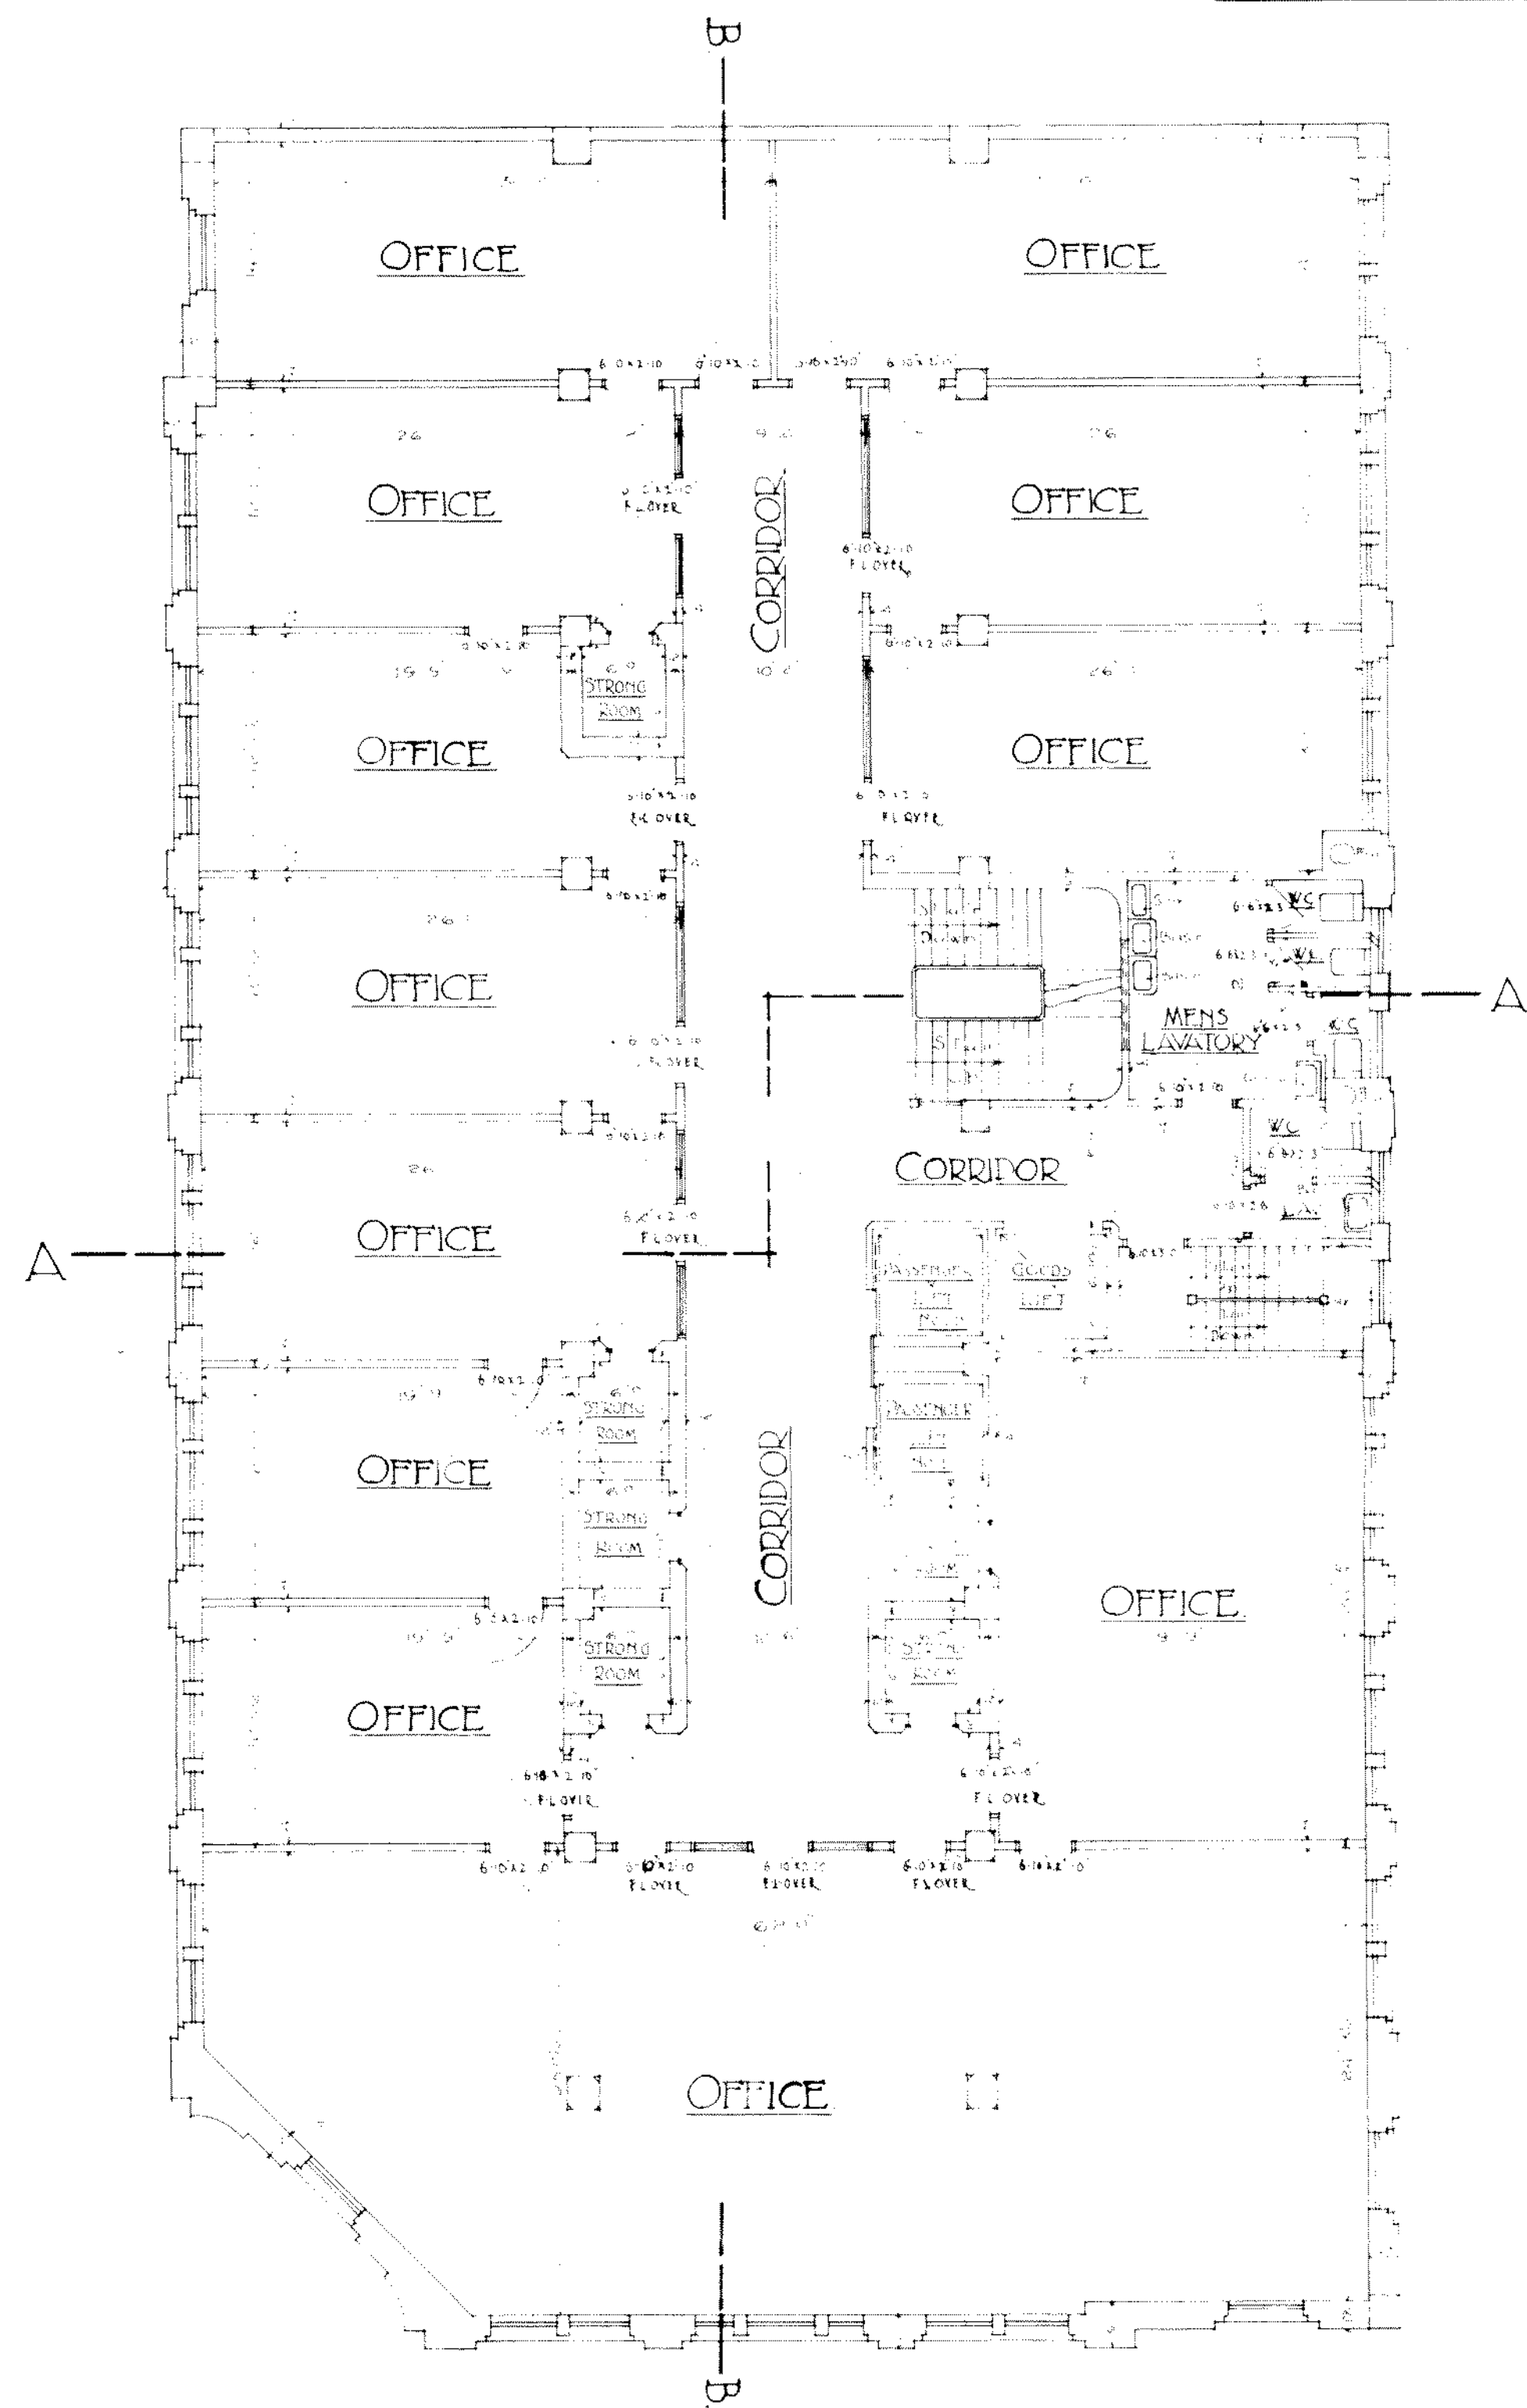

THIRD FLOOR PLAN.

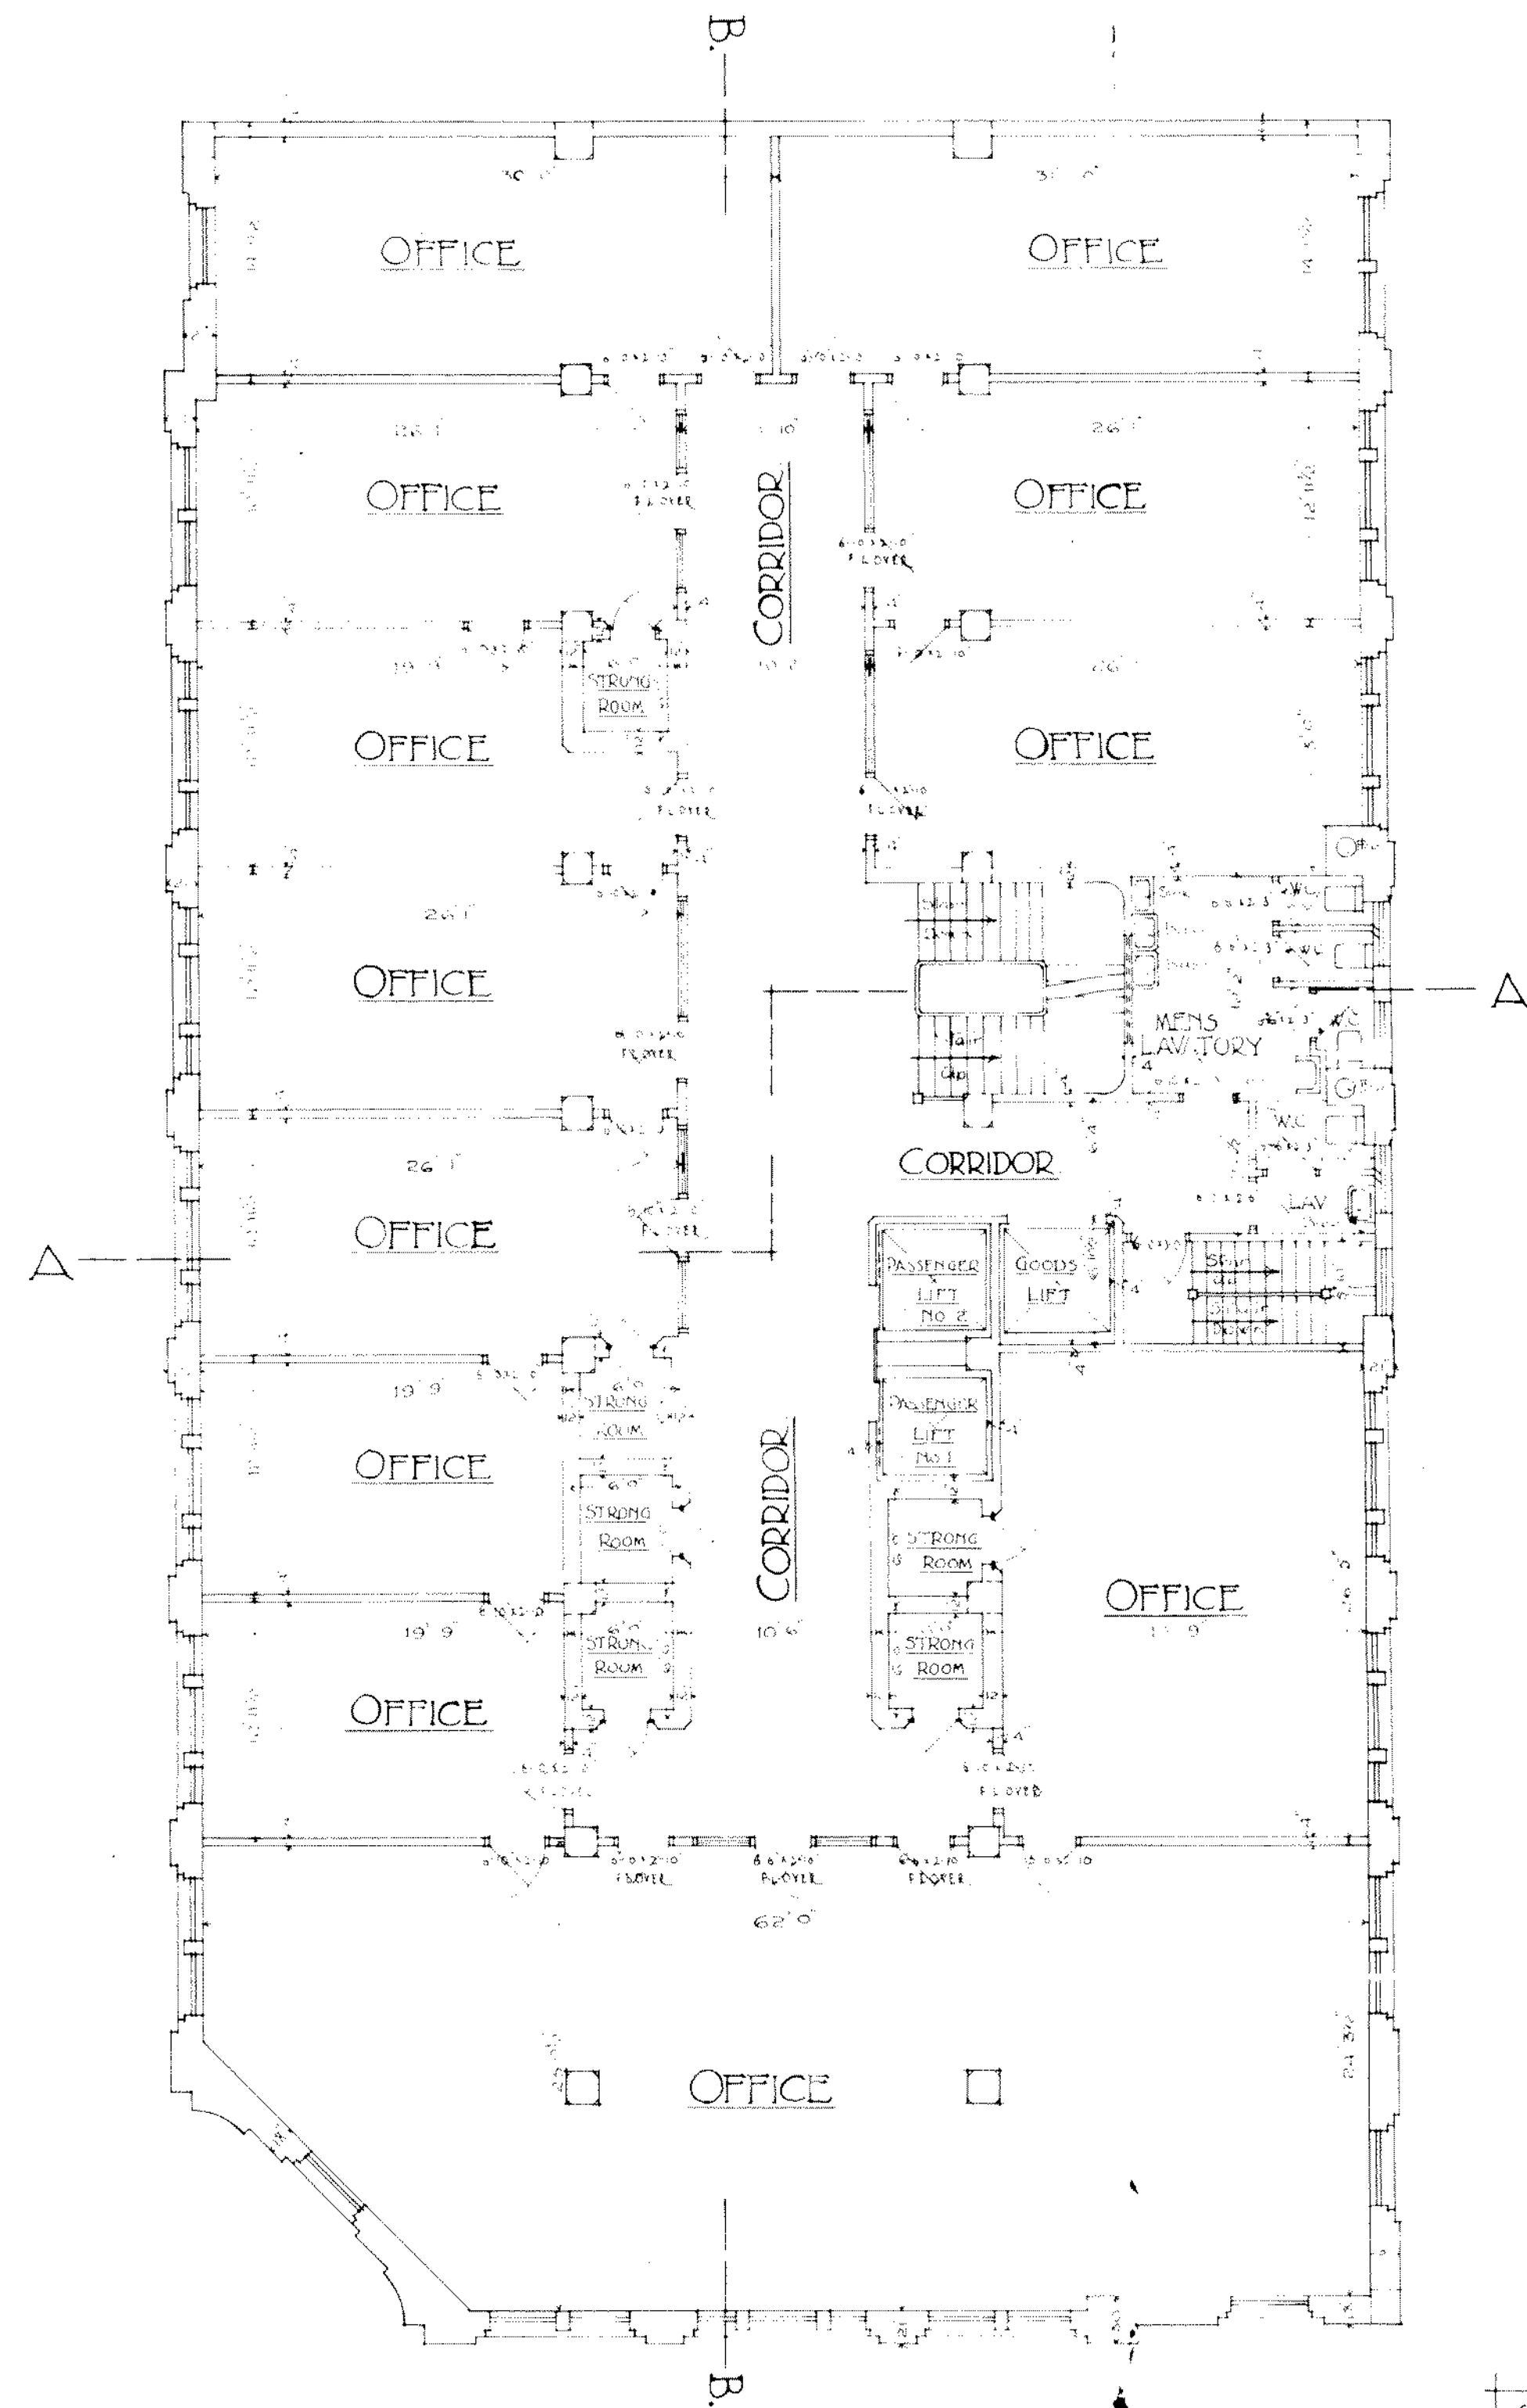


FOURTH FLOOR PLAN.

CRICHTON & MCKAY FERIBA  
 & HAUGHTON ARCHTTS  
 WELLINGTON


OFFICE BUILDING CORNER POST OFFICE SQUARE AND JERVOIS QUAY  
 WELLINGTON  
 FOR HUDDART PARKER LTD.

7

SCALE - EIGHT FEET TO ONE INCH

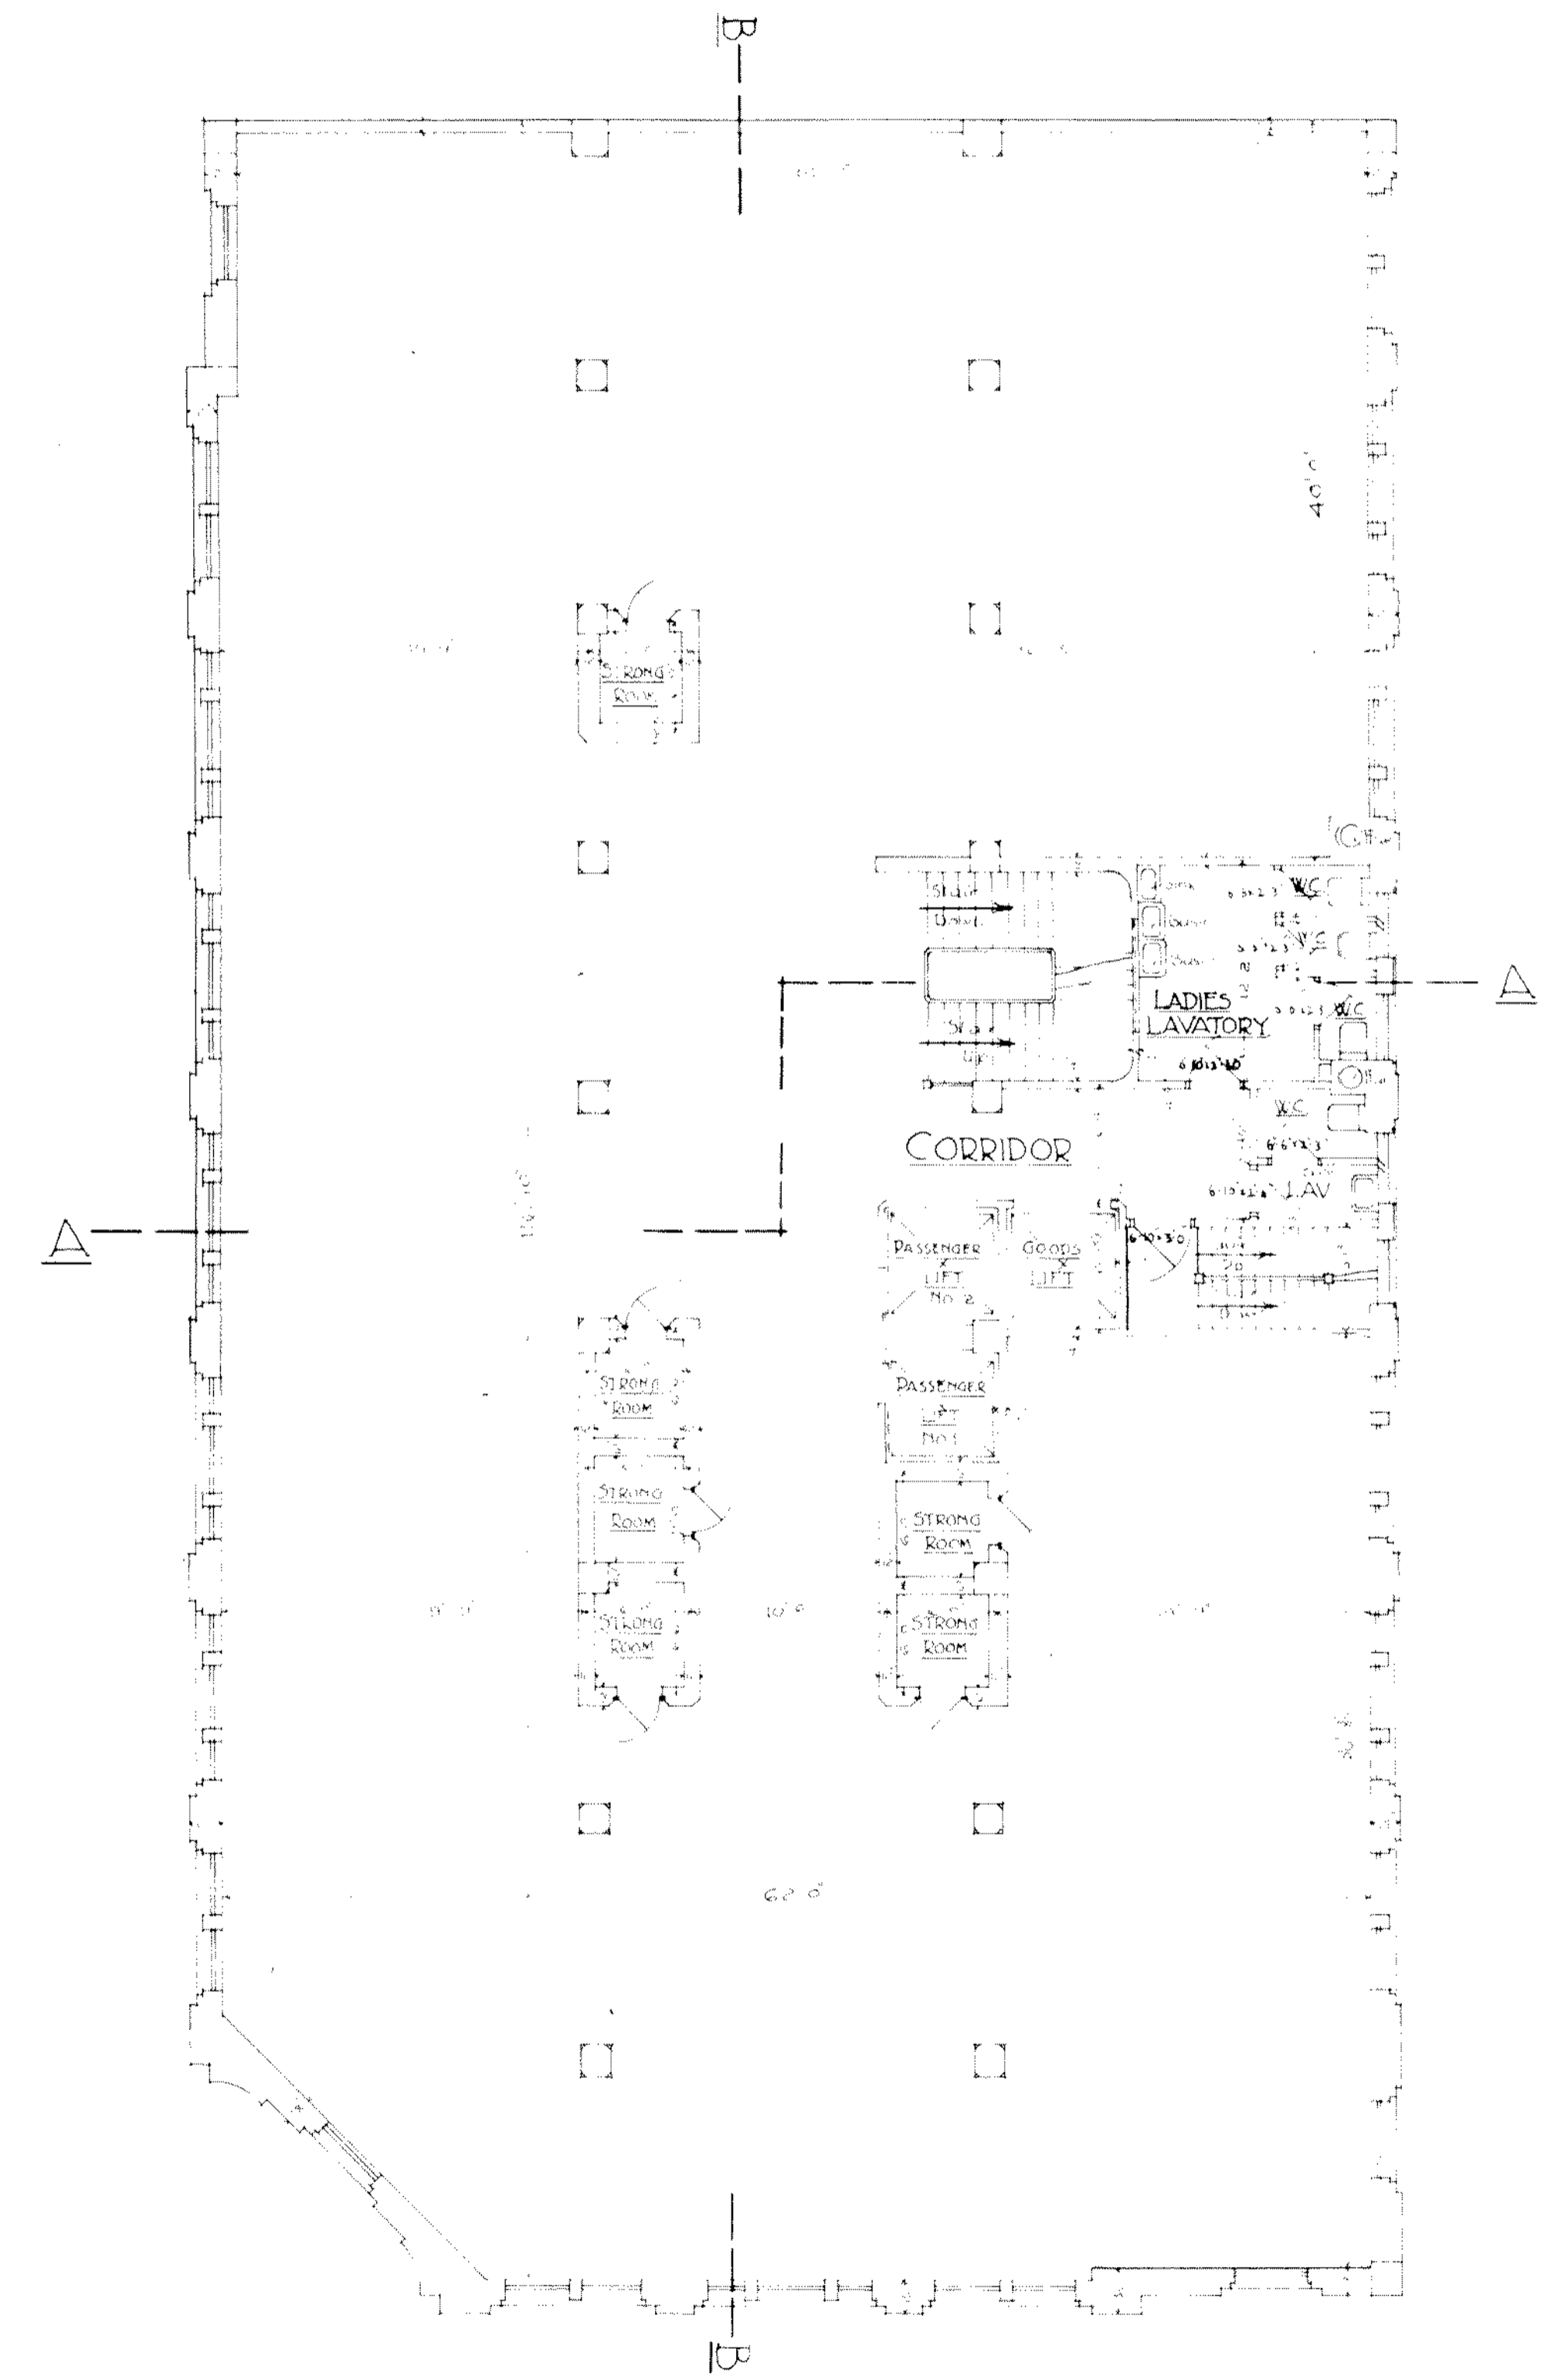

FIFTH FLOOR PLAN.

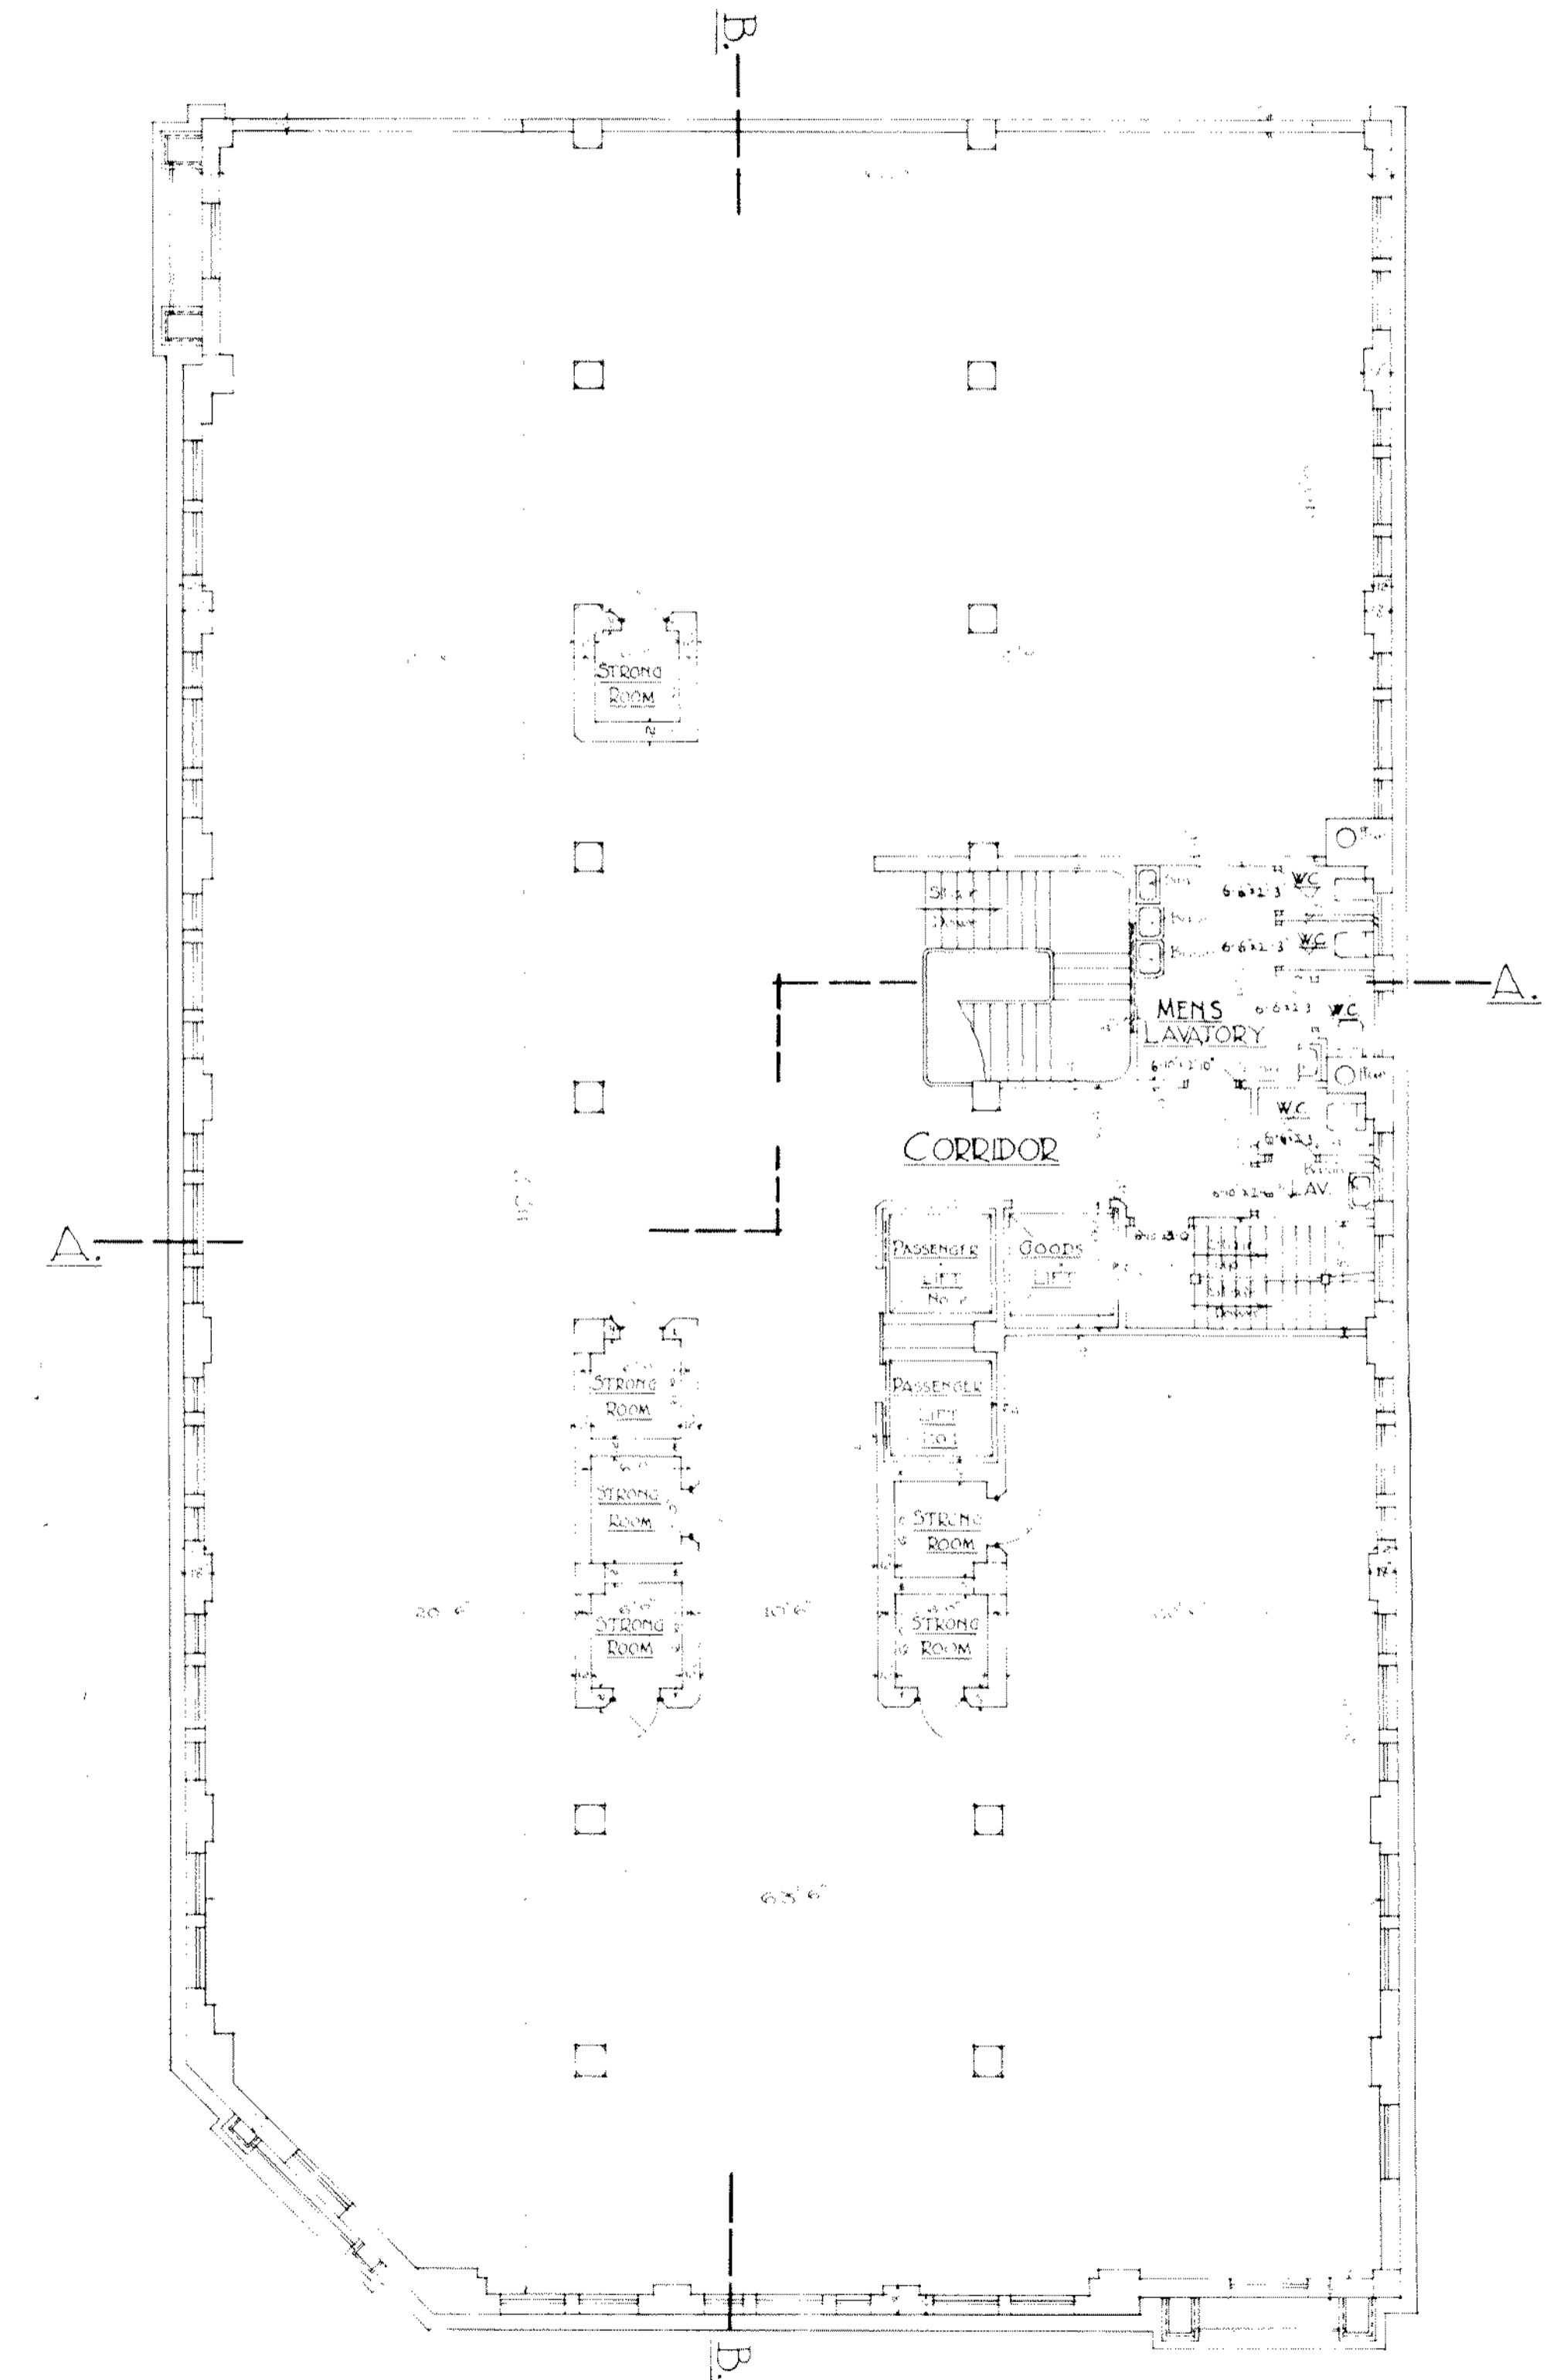


SIXTH FLOOR PLAN.

CRICHTON & MCKAY PARTNERS  
 & HAUGHTON ANZIA  
 ARCHITECTS WELLINGTON


OFFICE BUILDING CORNER POST OFFICE SQUARE AND JERVOIS QUAY  
 WELLINGTON  
 FOR HUDDART PARKER LTD.



SCALE - EIGHT FEET TO ONE INCH

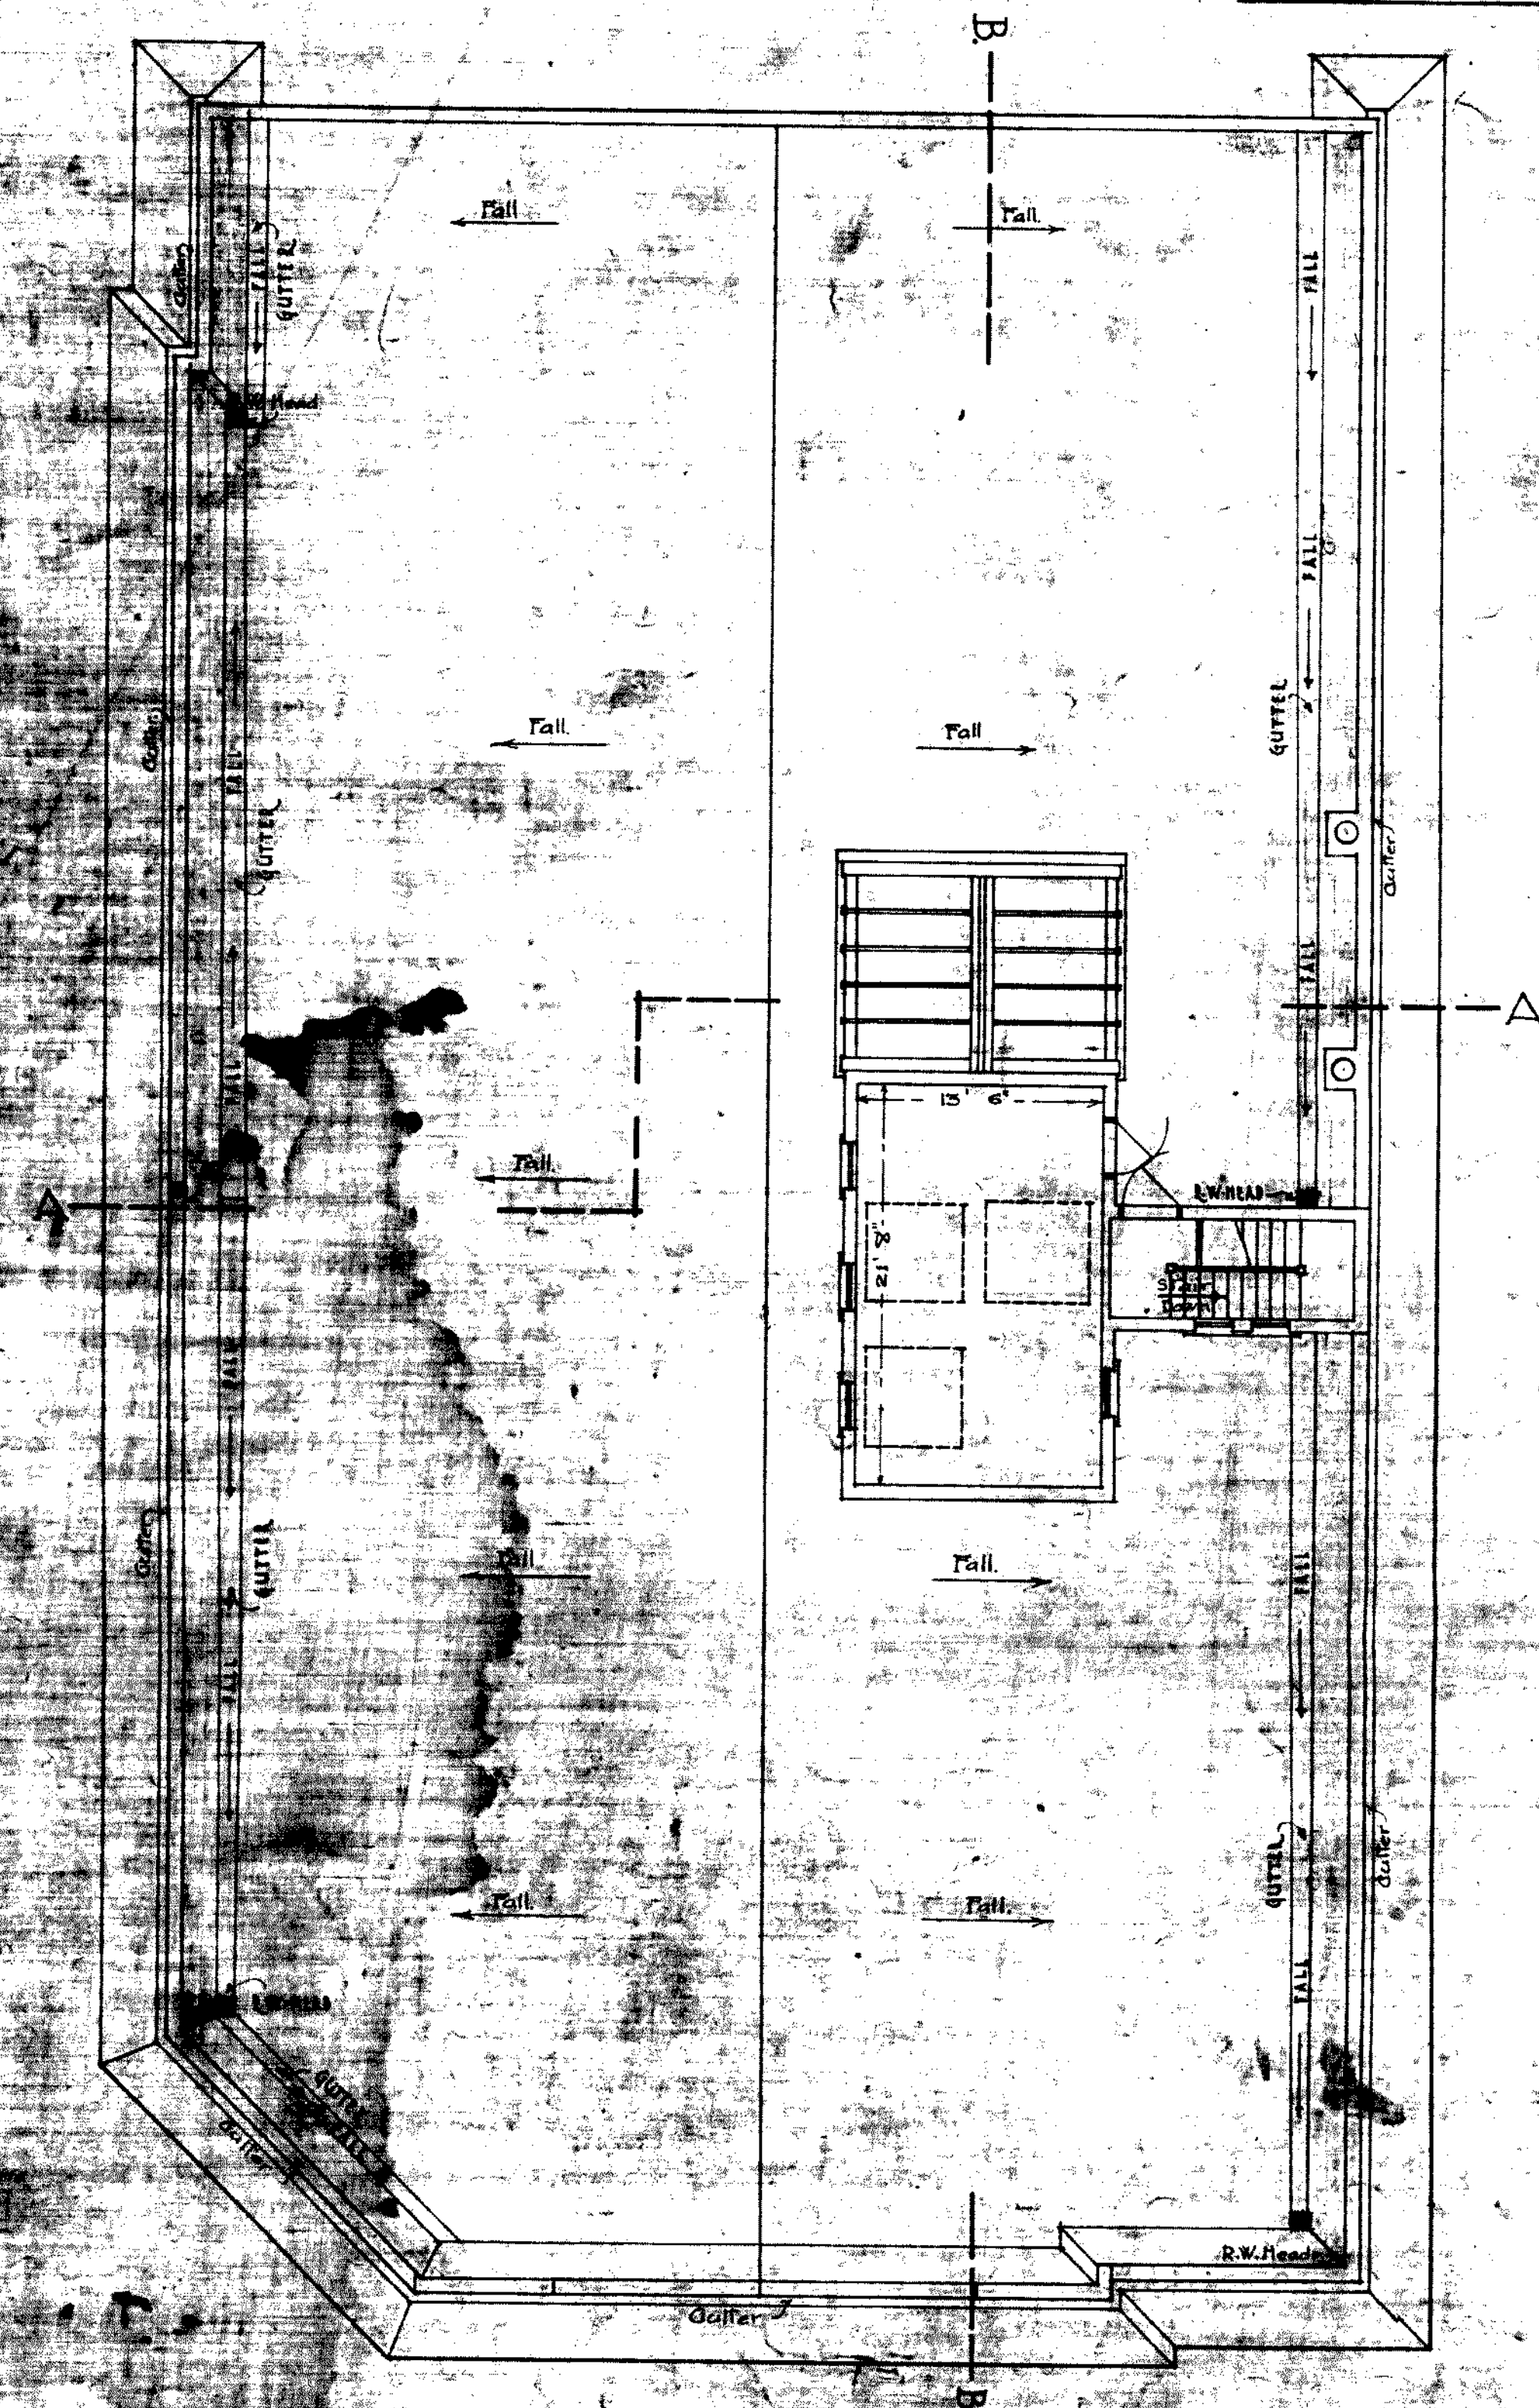

ROOF PLAN

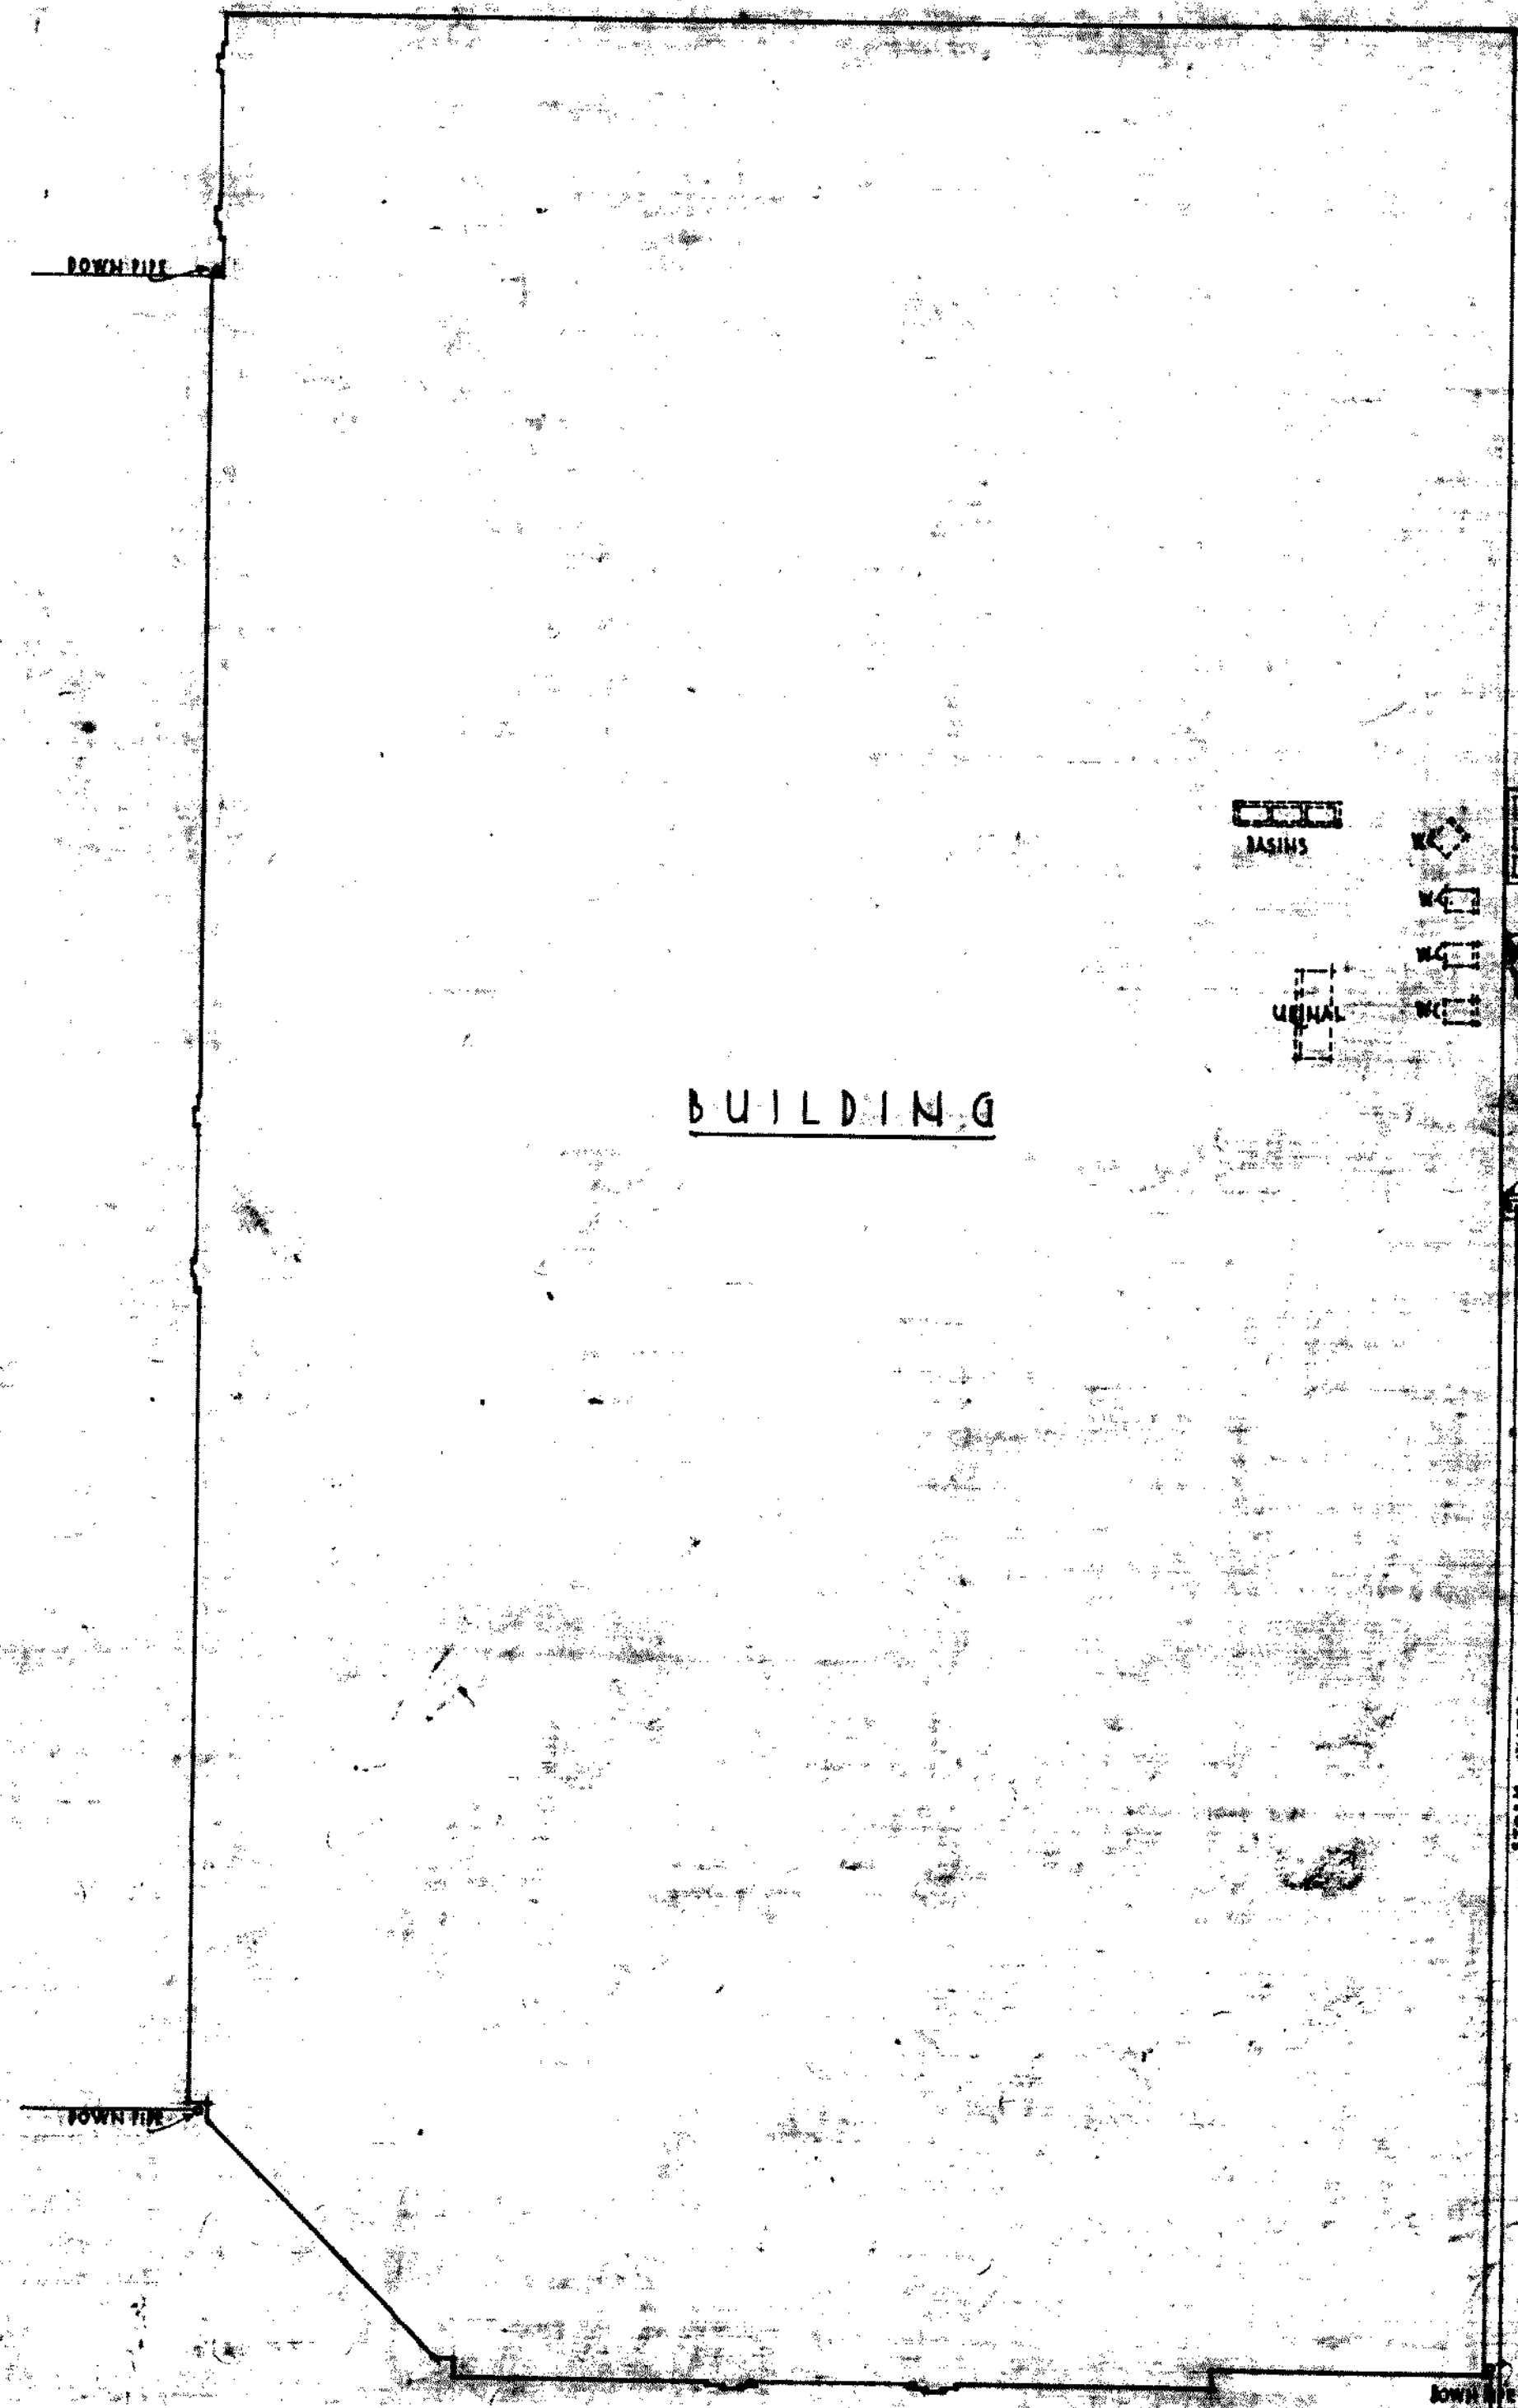


BUILDING



OFFICE BUILDING, CORNER POST OFFICE SQUARE AND JERVOIS QUAY  
WELLINGTON  
 FOR HUDDART PARKER LTD.

9

- HALF INCH DETAIL -

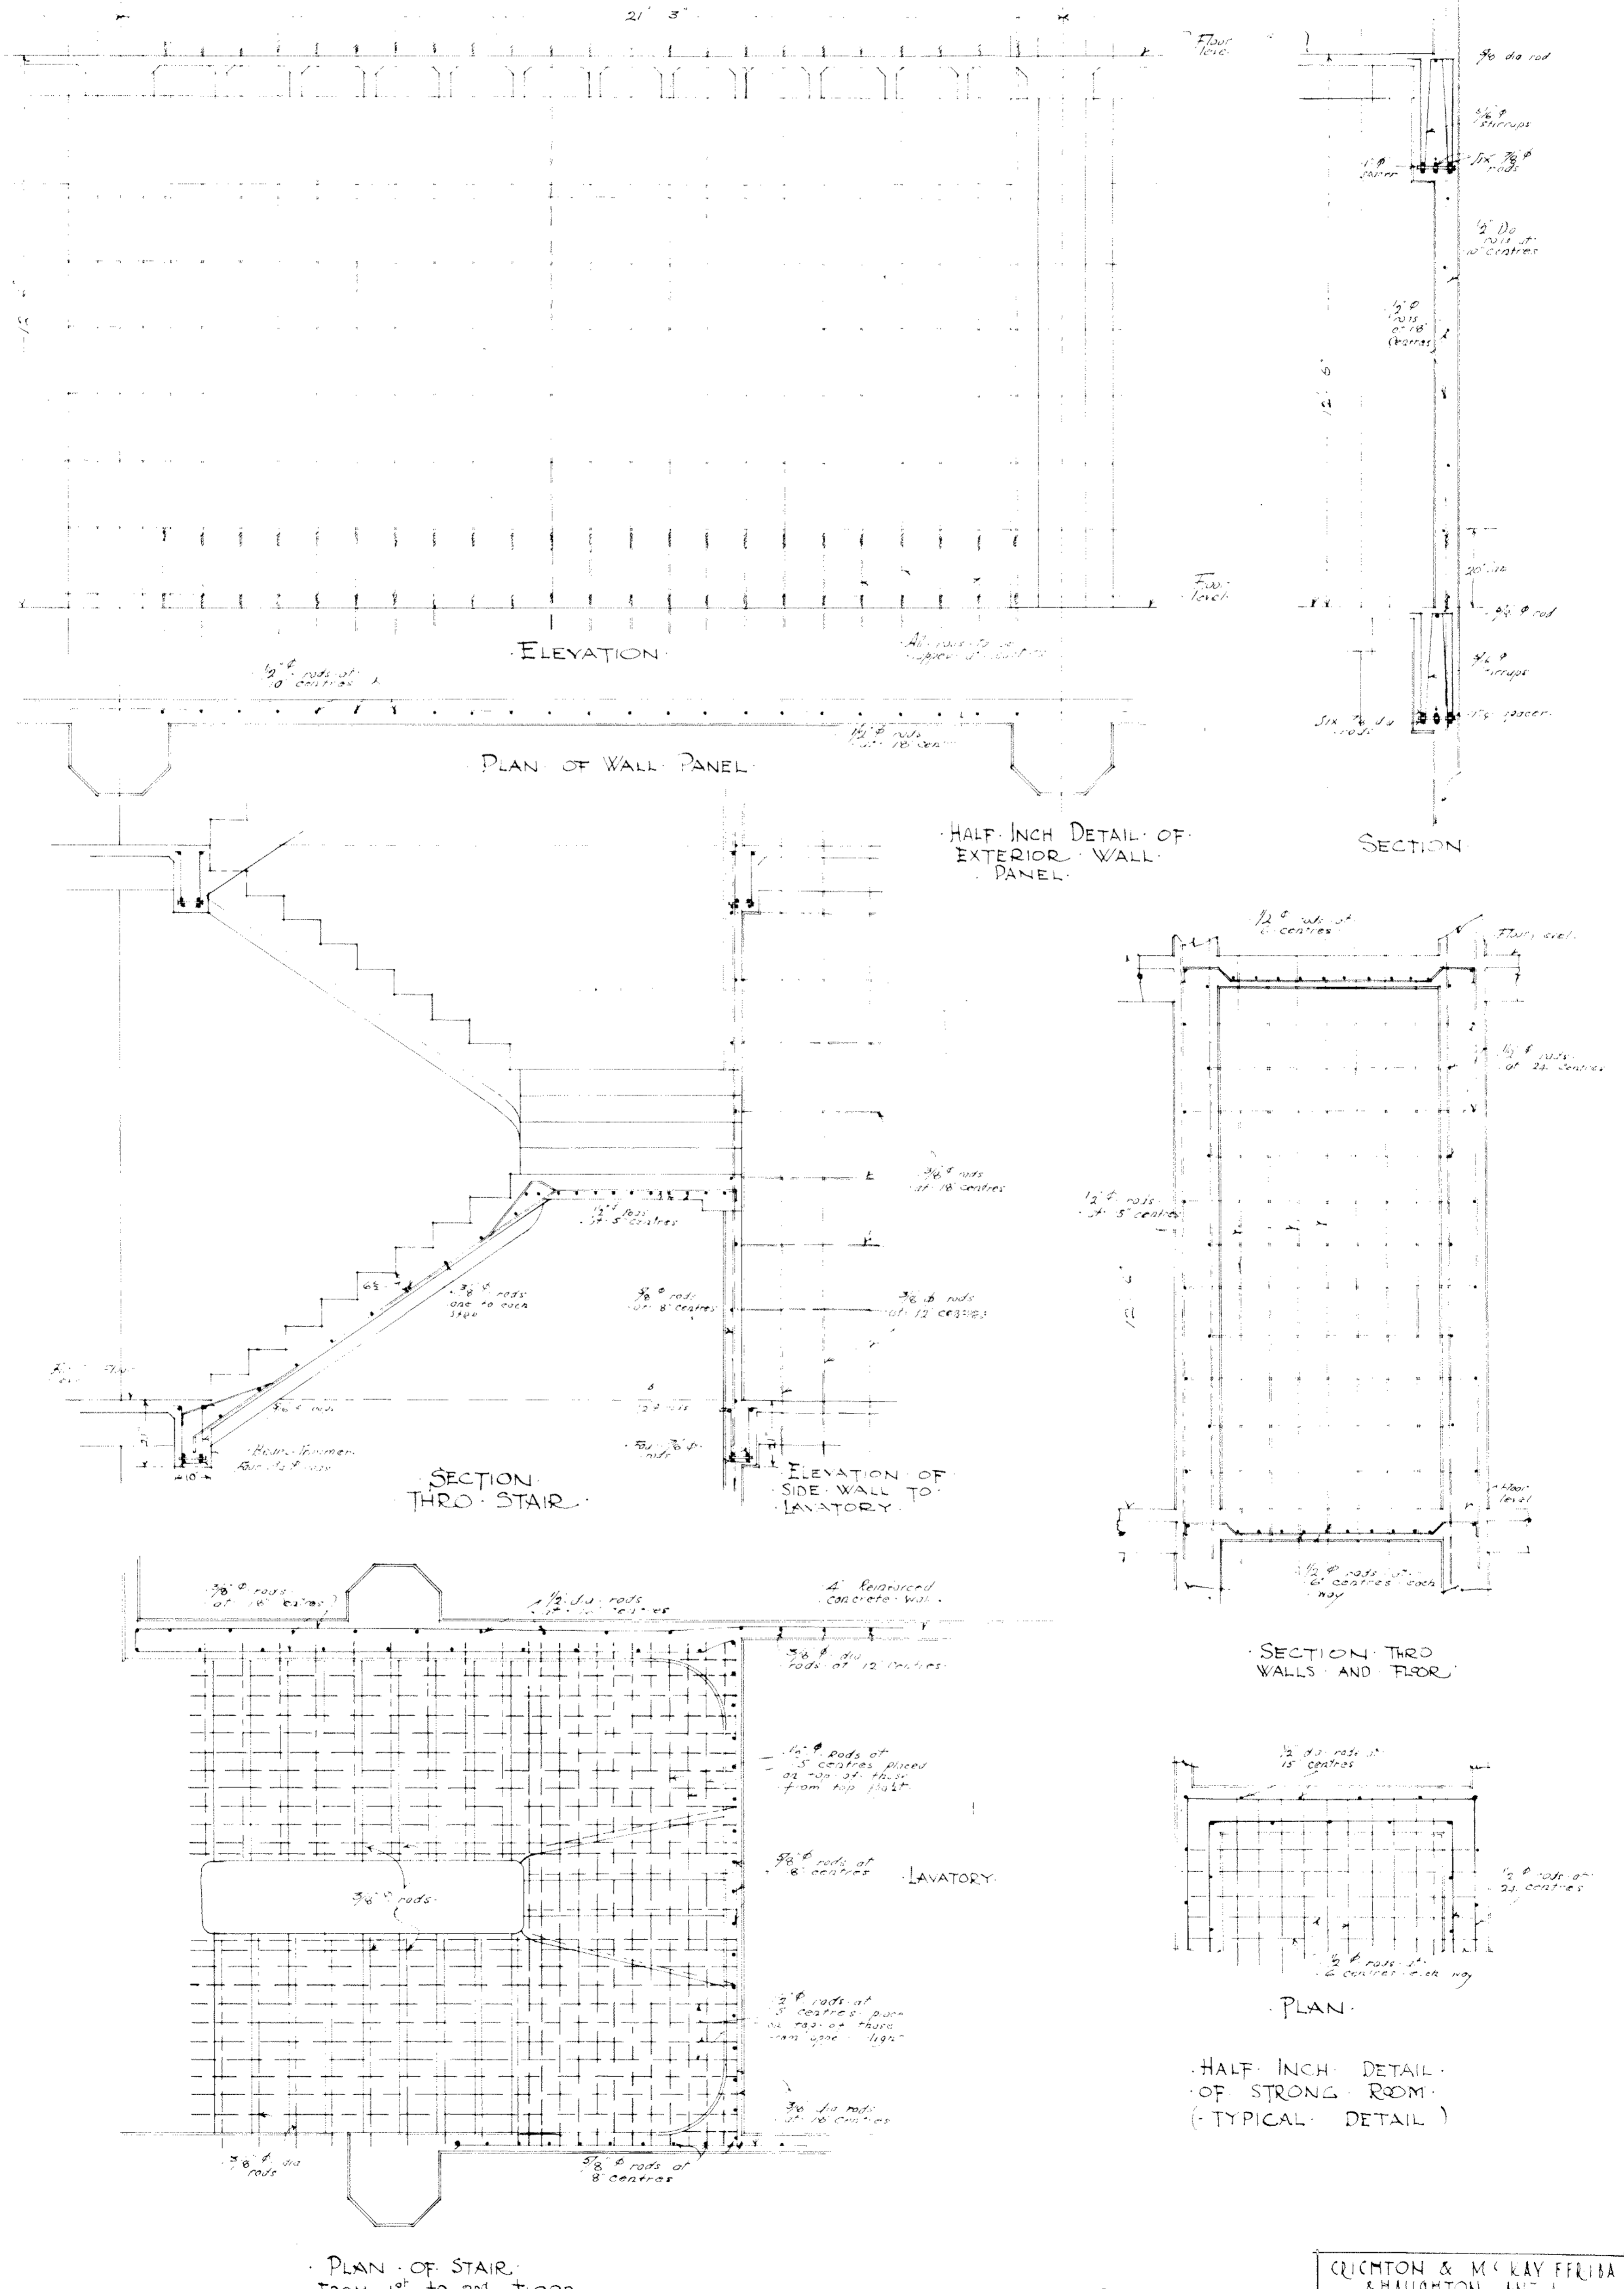


Crichton & McKay Frisba  
 & Haughton and A  
 ARCHITECTS WELLINGTON

OFFICE BUILDING CORNER POST OFFICE SQUARE AND JERVOIS QUAY  
 WELLINGTON  
 FOR HUDDART PARKER LTD

10



— HALF INCH DETAIL —

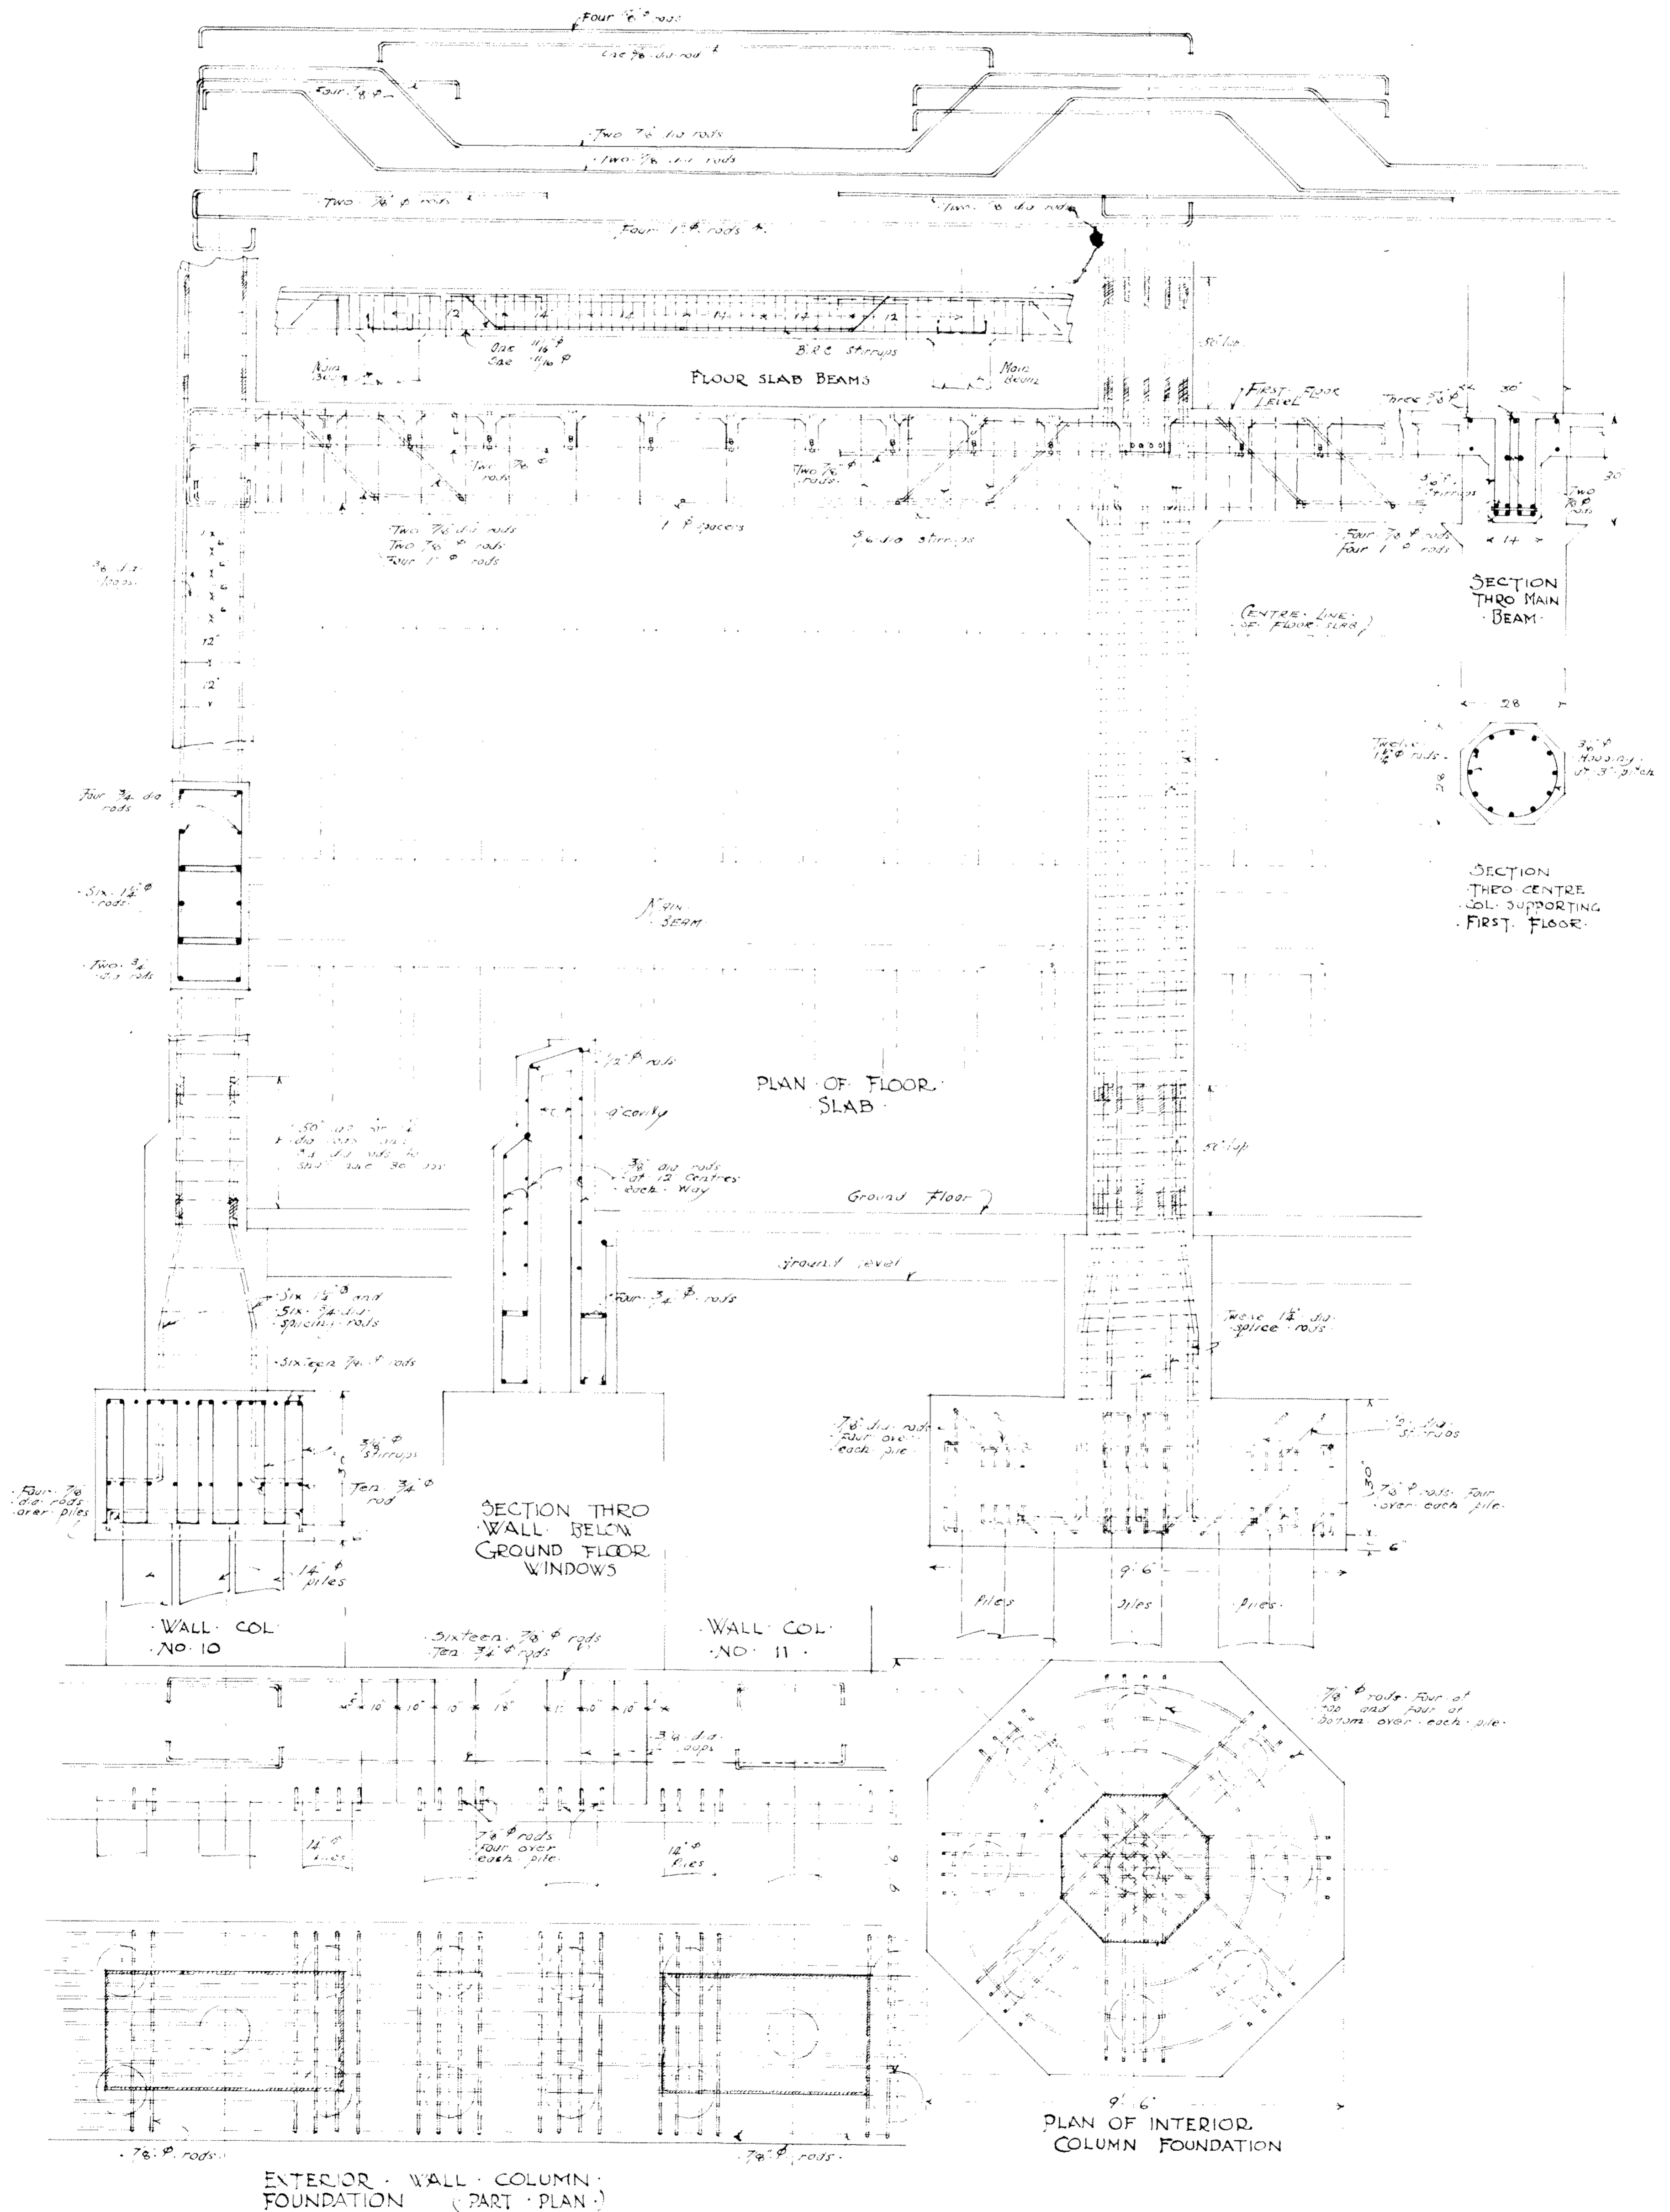

CRICHTON & MCKAY FERIBA  
 & HAUGHTON ANZIA  
 ARCHITECTS WELLINGTON

OFFICE BUILDING CORNER POST OFFICE SQUARE AND JERVOIS QUAY  
 WELLINGTON  
 FOR HUDDART PARKER LTD.

11

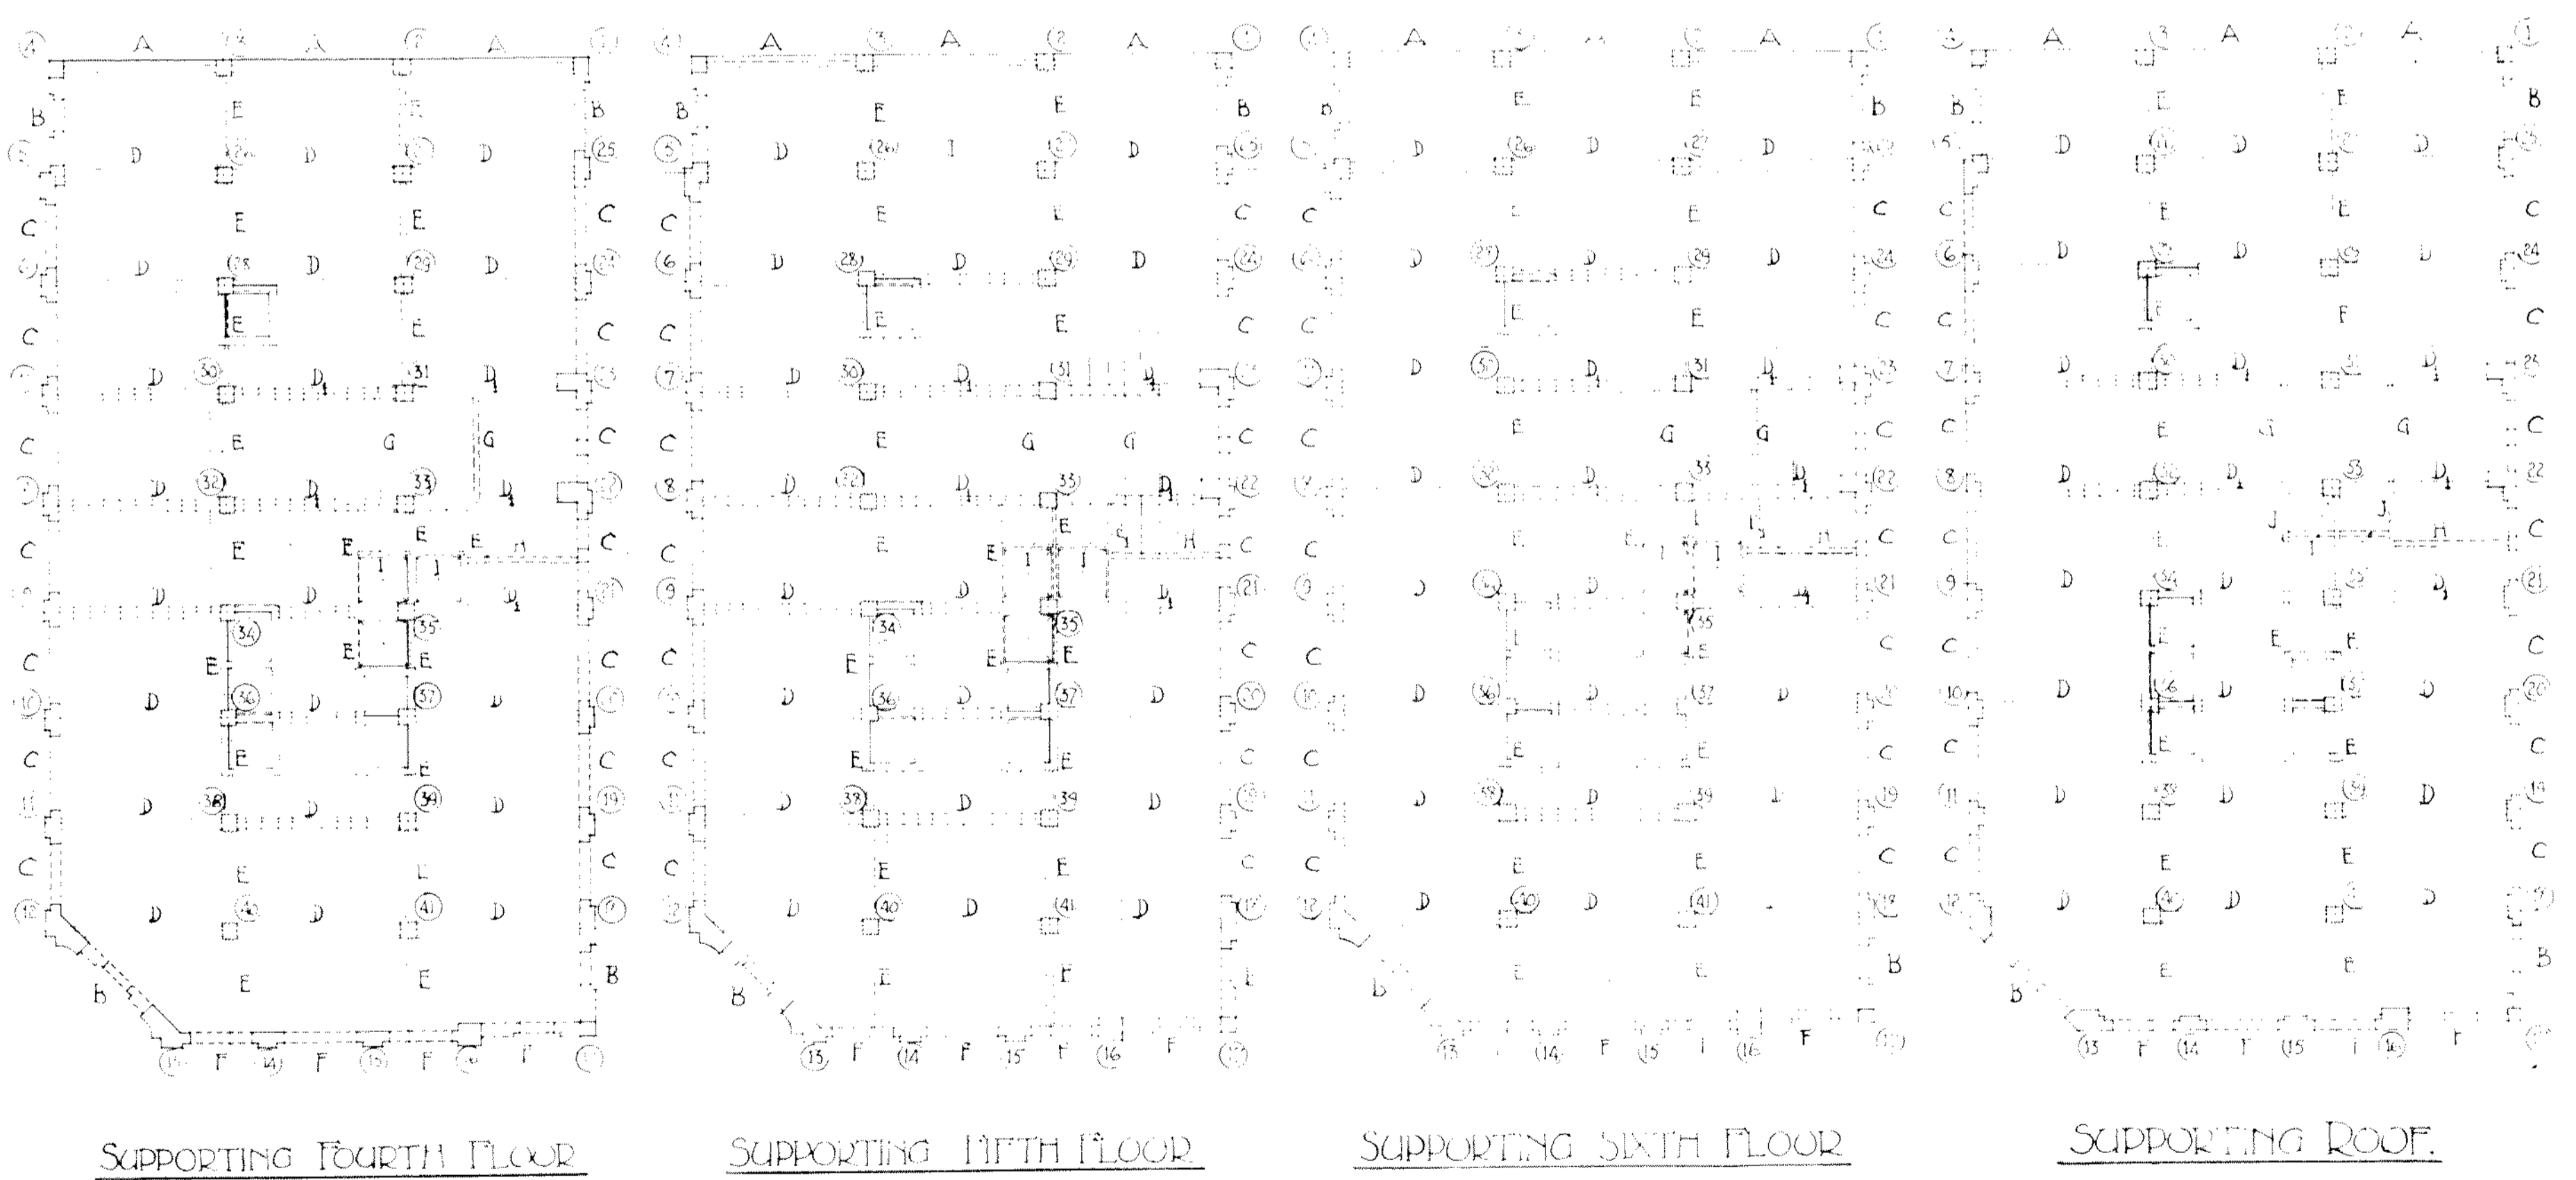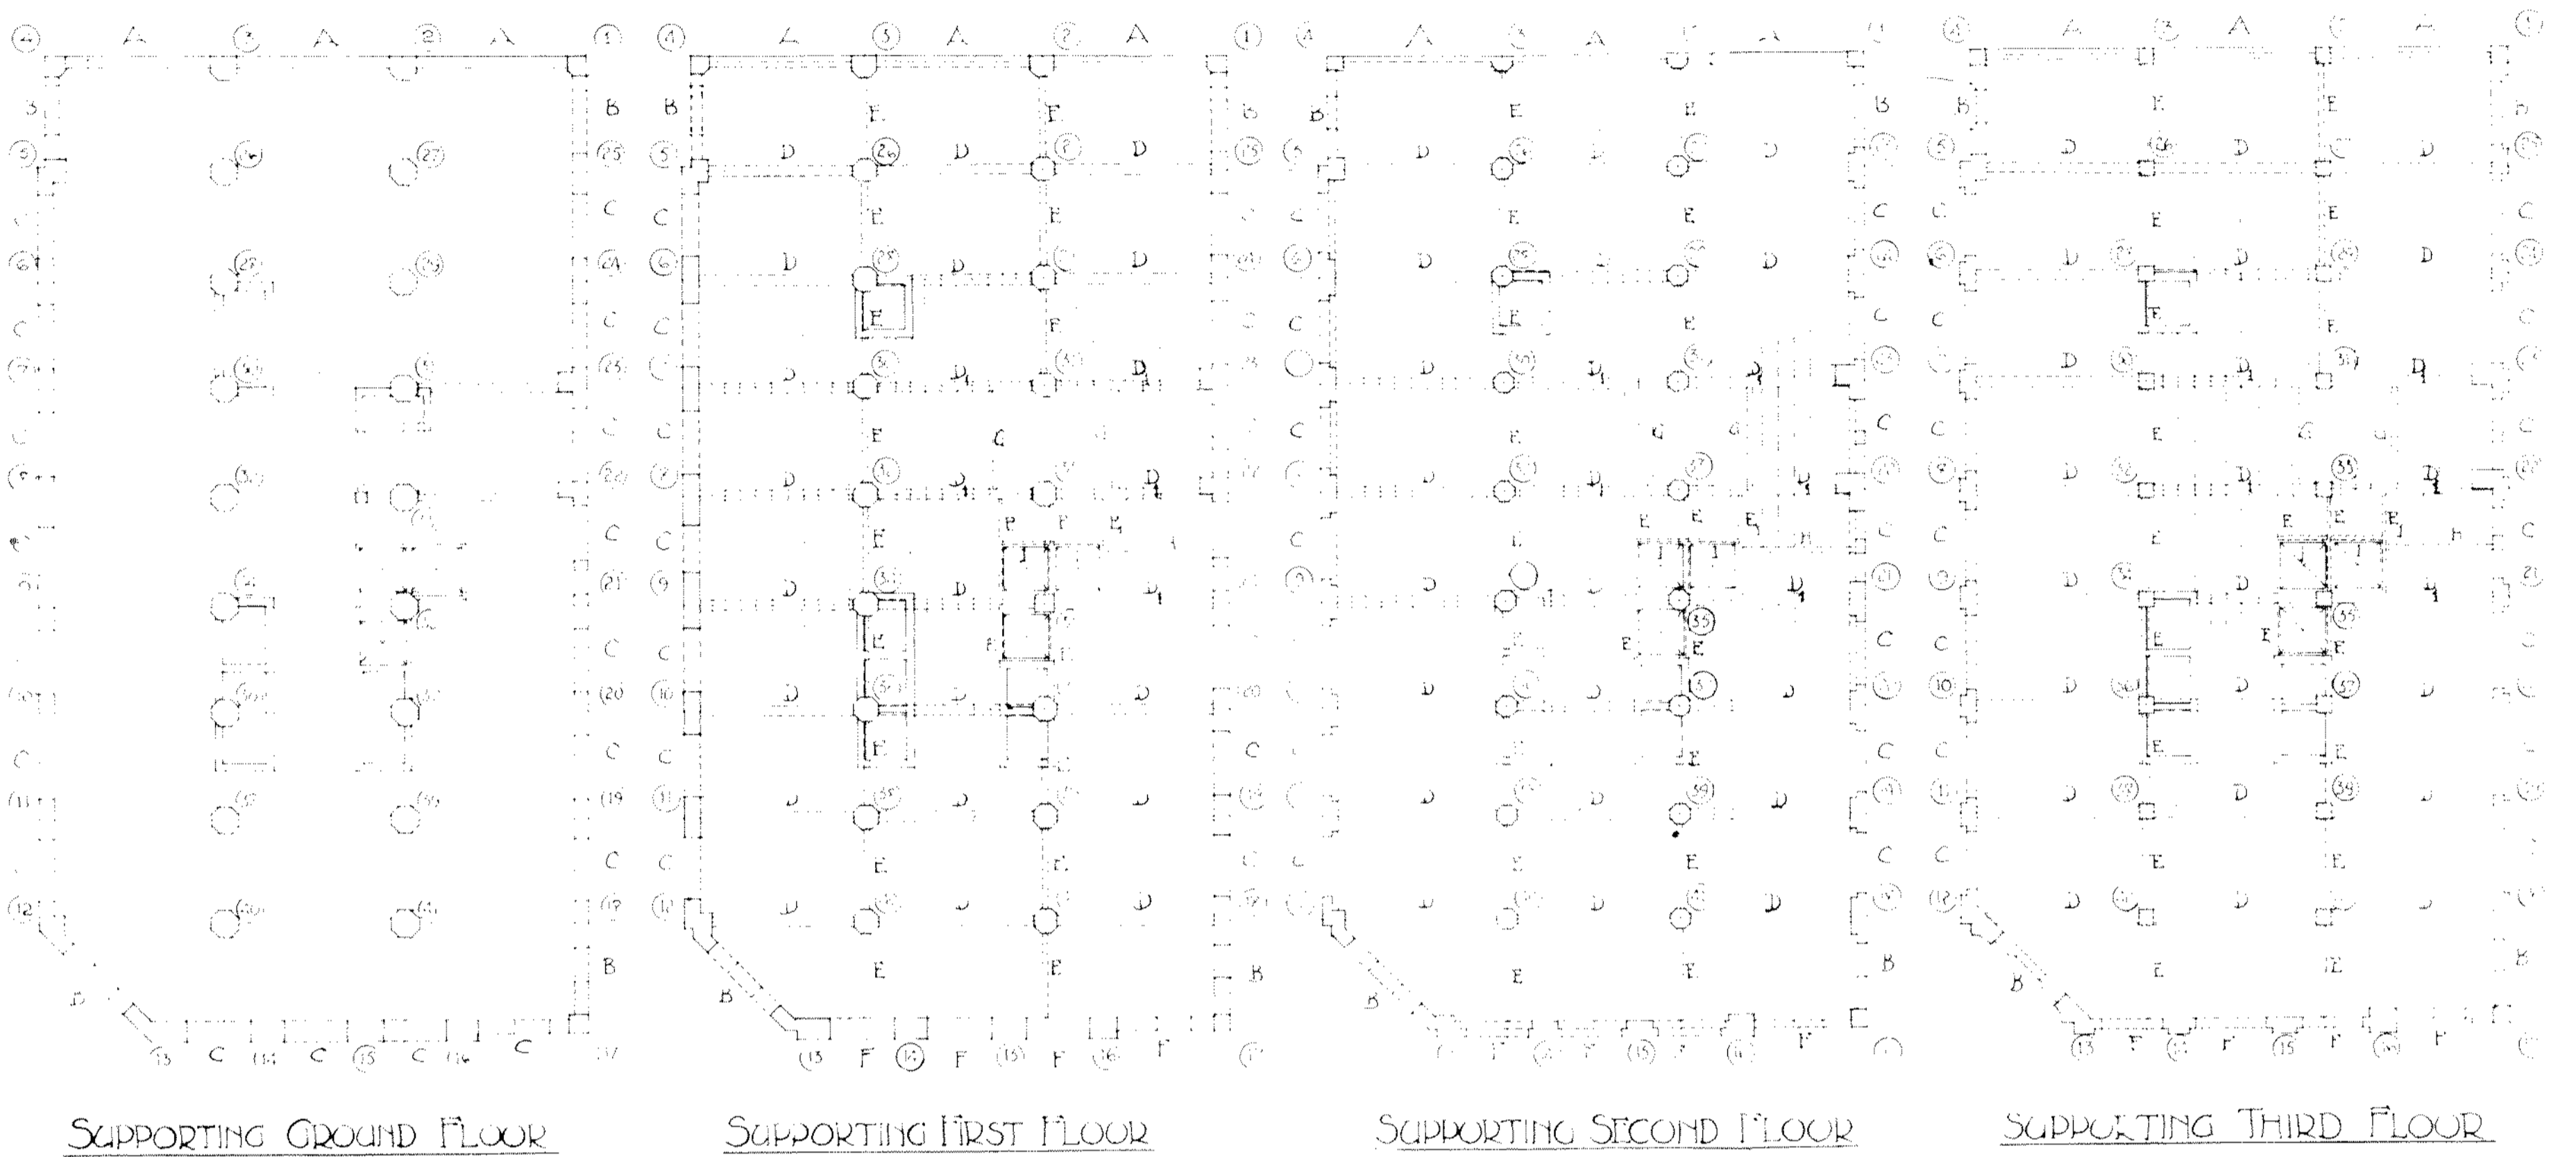

FRAMING PLANS


SCALE. SIXTEEN FEET TO ONE INCH.

ROBERTSON & MCKAY FRIBBA  
 ARCHITECTS  
 WELLINGTON

OFFICE BUILDING <sup>CORNER</sup> POST OFFICE SQUARE AND JERVOIS QUAY  
 WELLINGTON  
 FOR HUDDART PARKER LTD.

12

— HALF INCH DETAIL —

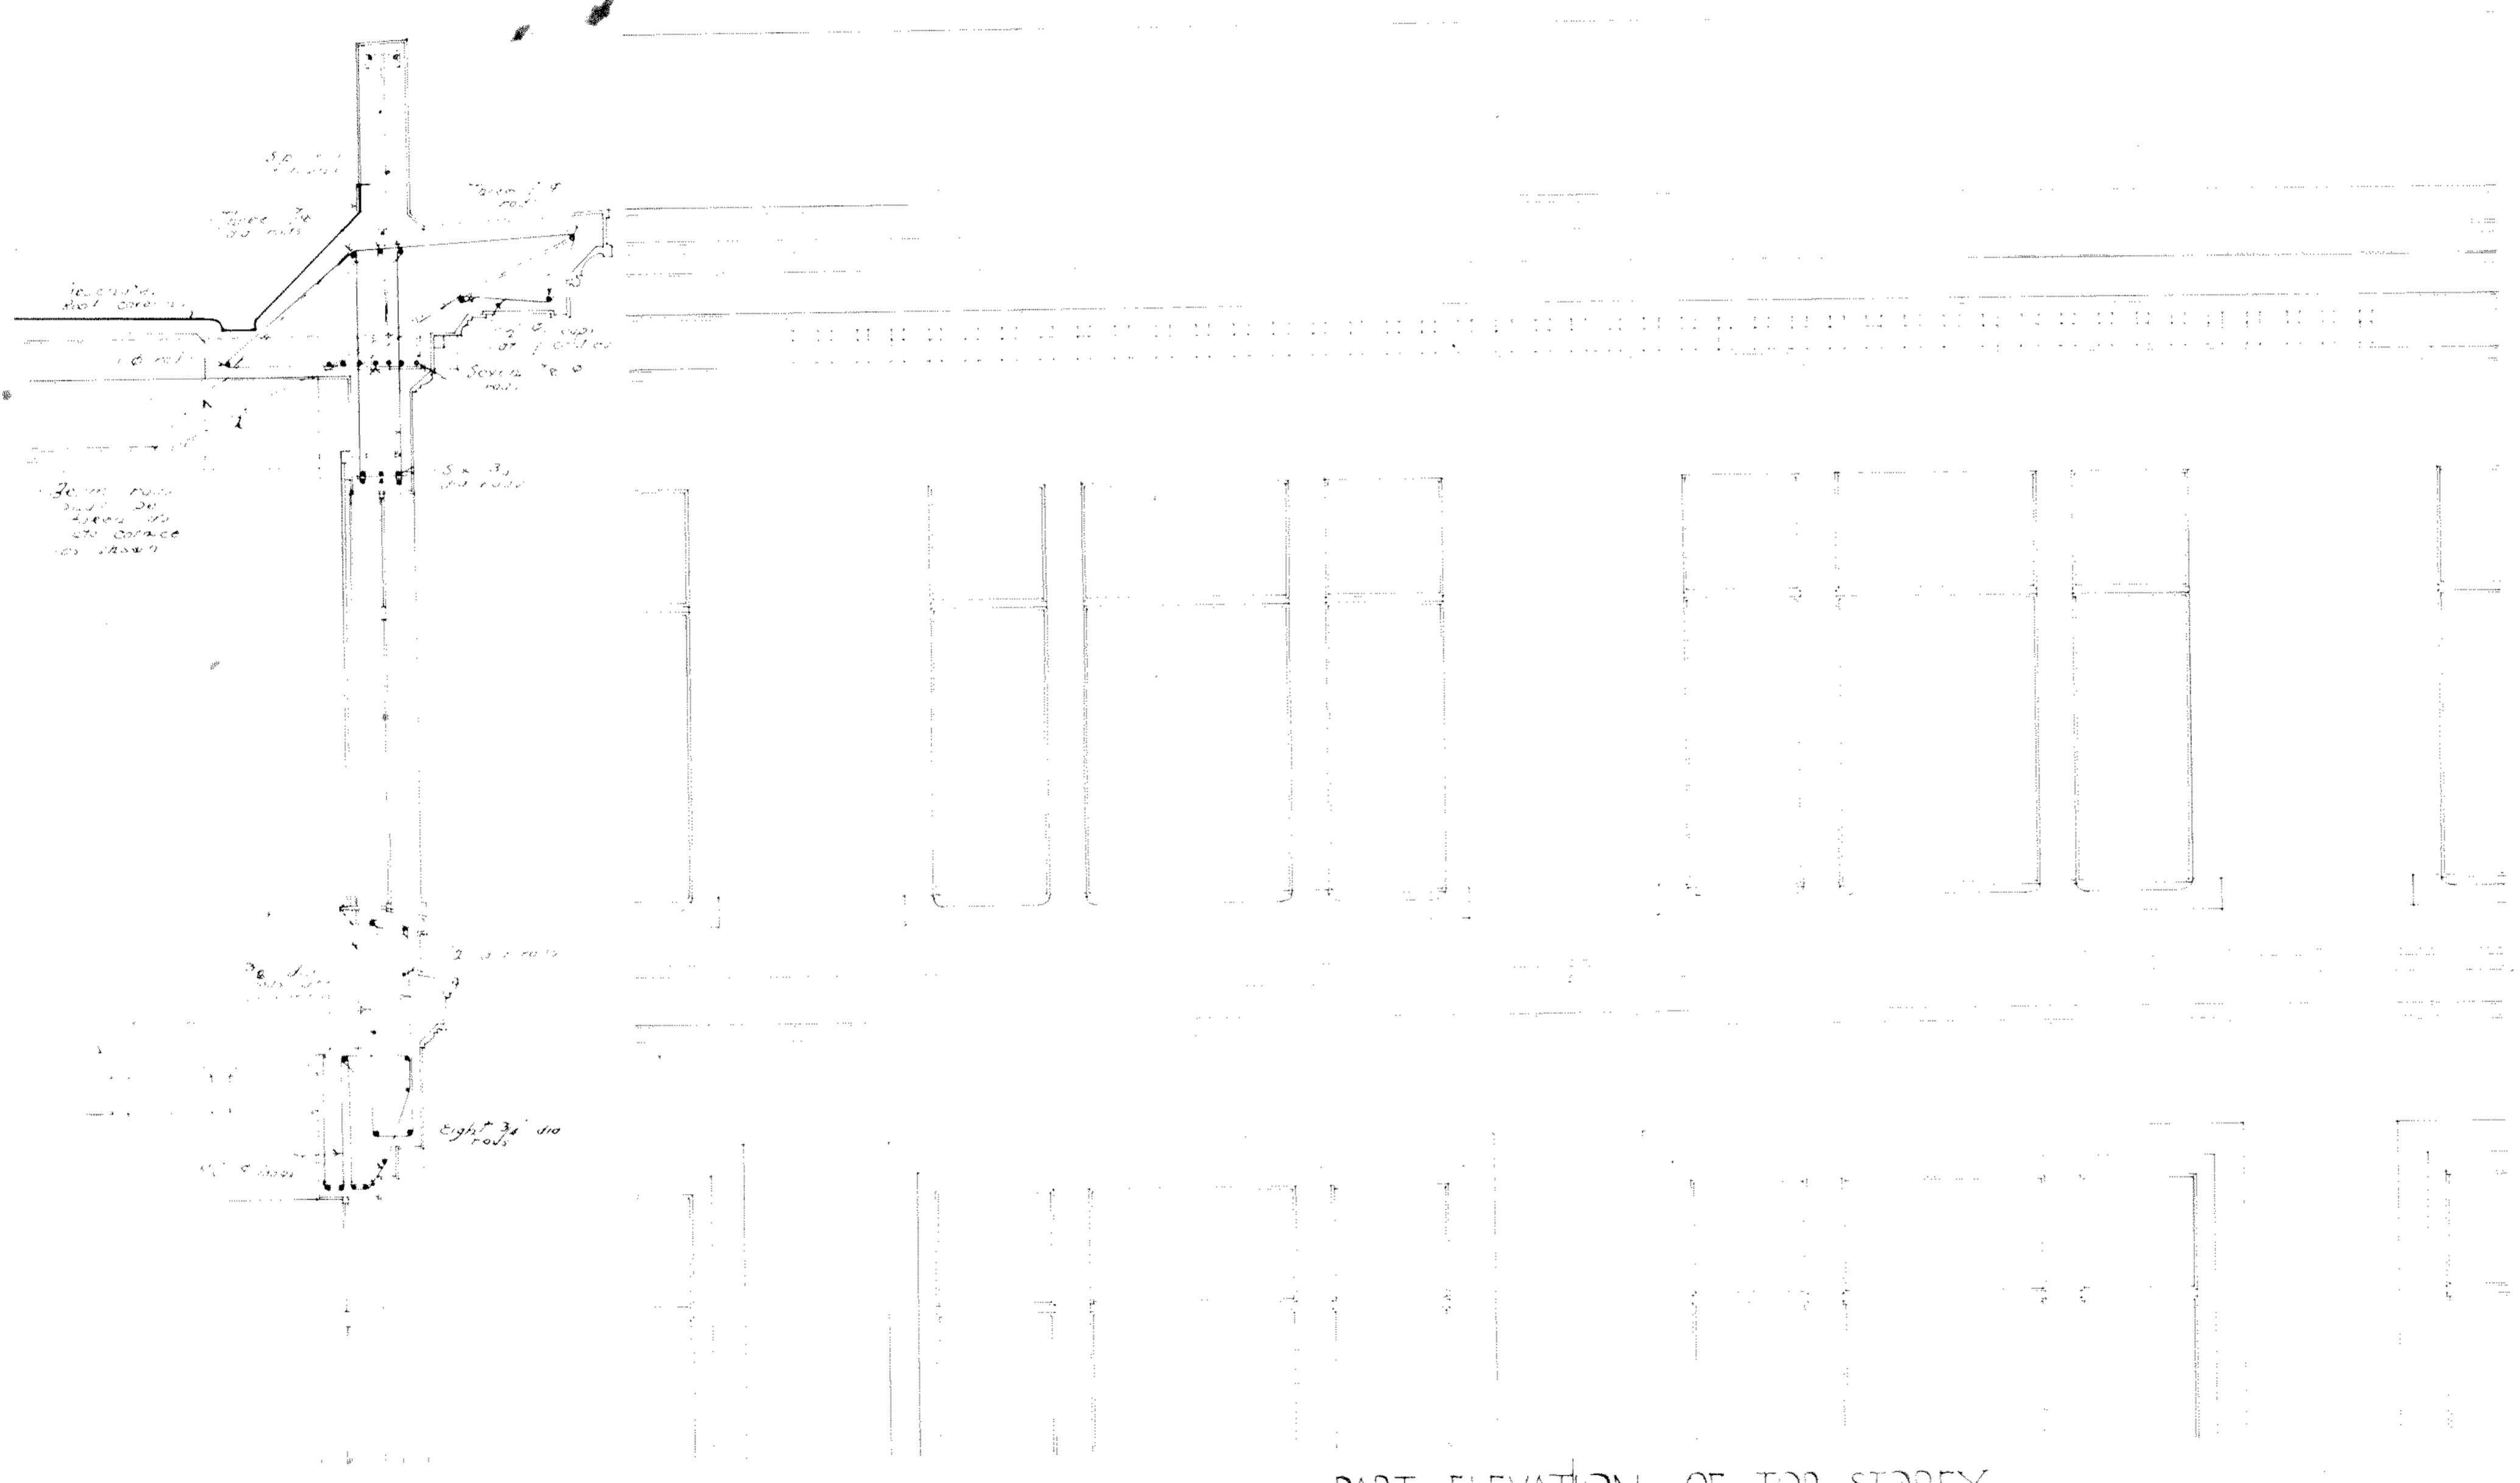

SECTION THRO  
 WALL CORNICE  
 ETC.

PART ELEVATION OF TOP STOREY

PART PLAN THRO SIXTH FLOOR WINDOWS

PANELLINE  
 IN SOFFIT  
 OF CORNICE

CRICHTON & MCKAY FELIBA  
 & HAUGHTON ANZIA  
 ARCHITECTS WELLINGTON