


UNIVERSITY OF WELLINGTON

Scale 1/4" = 1'-0"

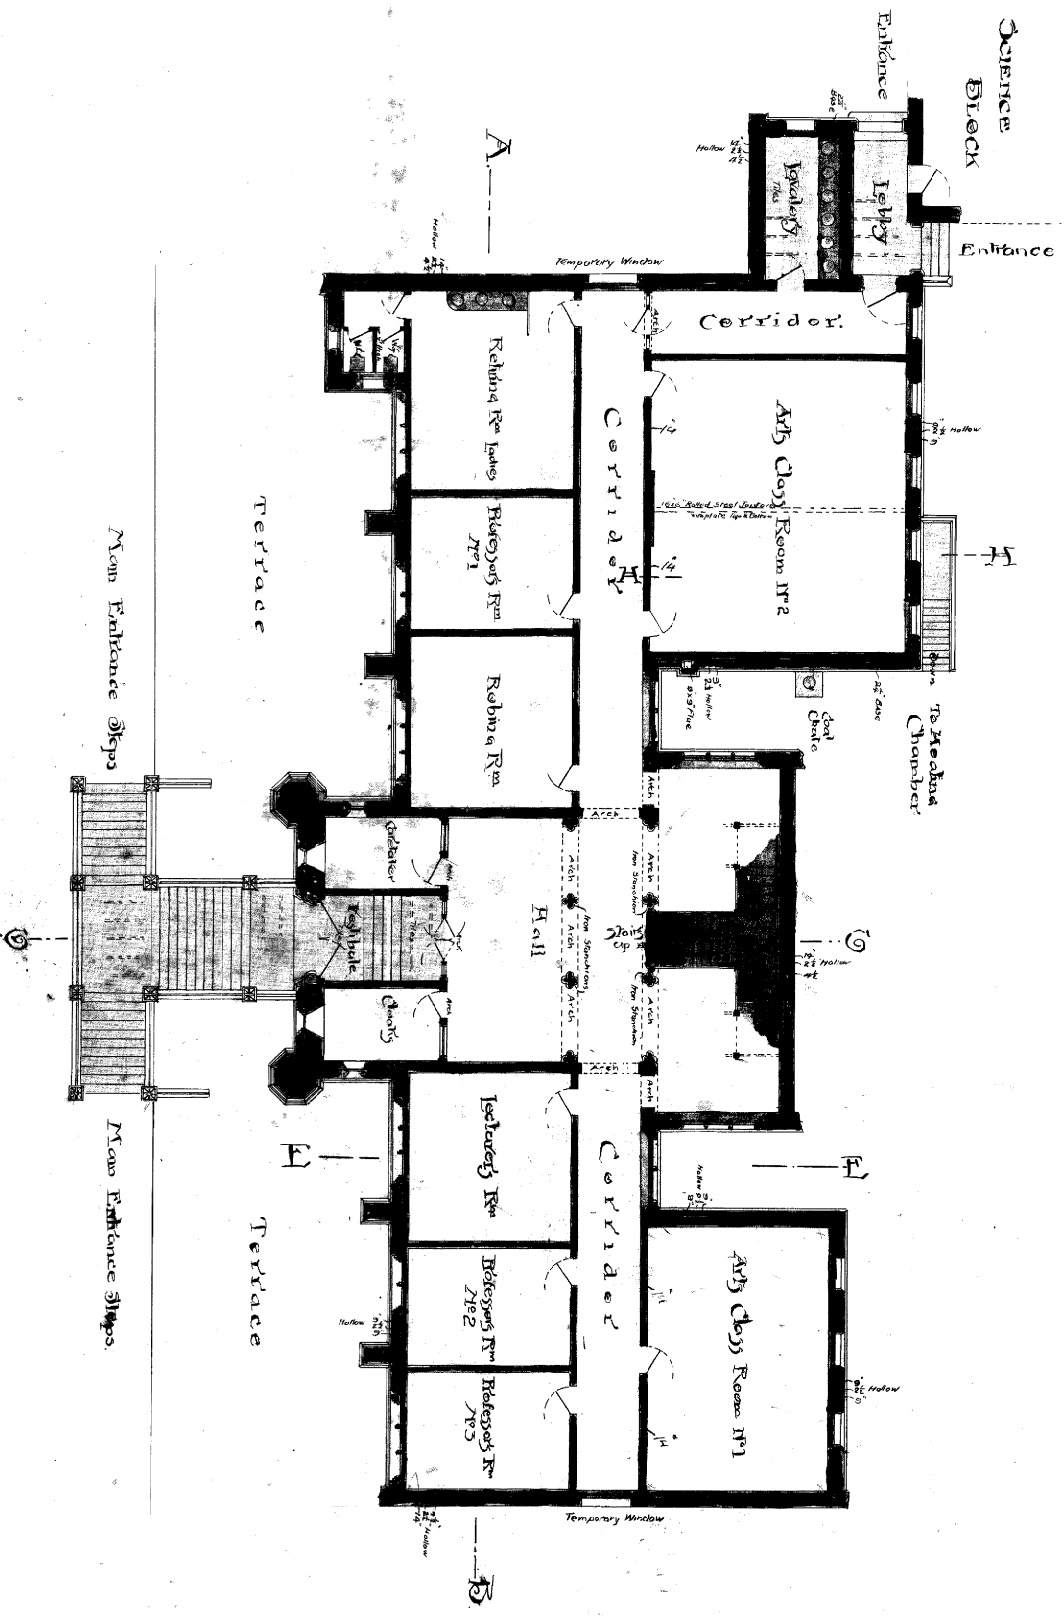

GROUND FLOOR PLAN


Reidy & Blake Architects

ARTS DEPARTMENT

UNIVERSITY BUILDINGS

WELLINGTON


Scale 1/4" = 1'-0"

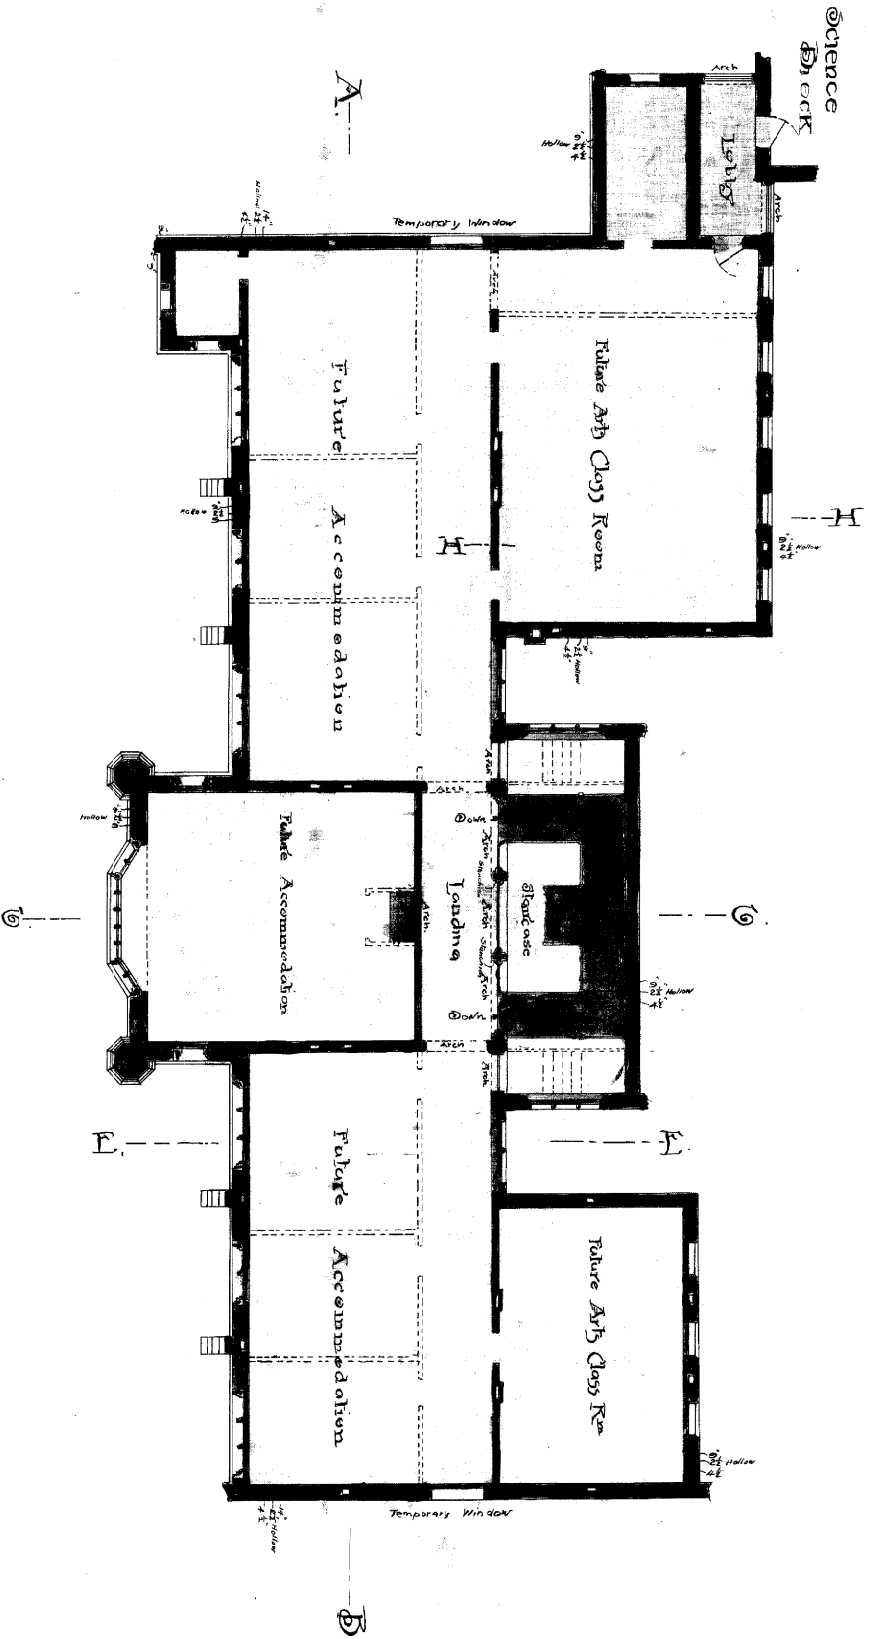


Second Floor Plan

Reidy and Blake Architects.

SCIENCE DEPARTMENT
 Scale 1/4" = 1'-0"

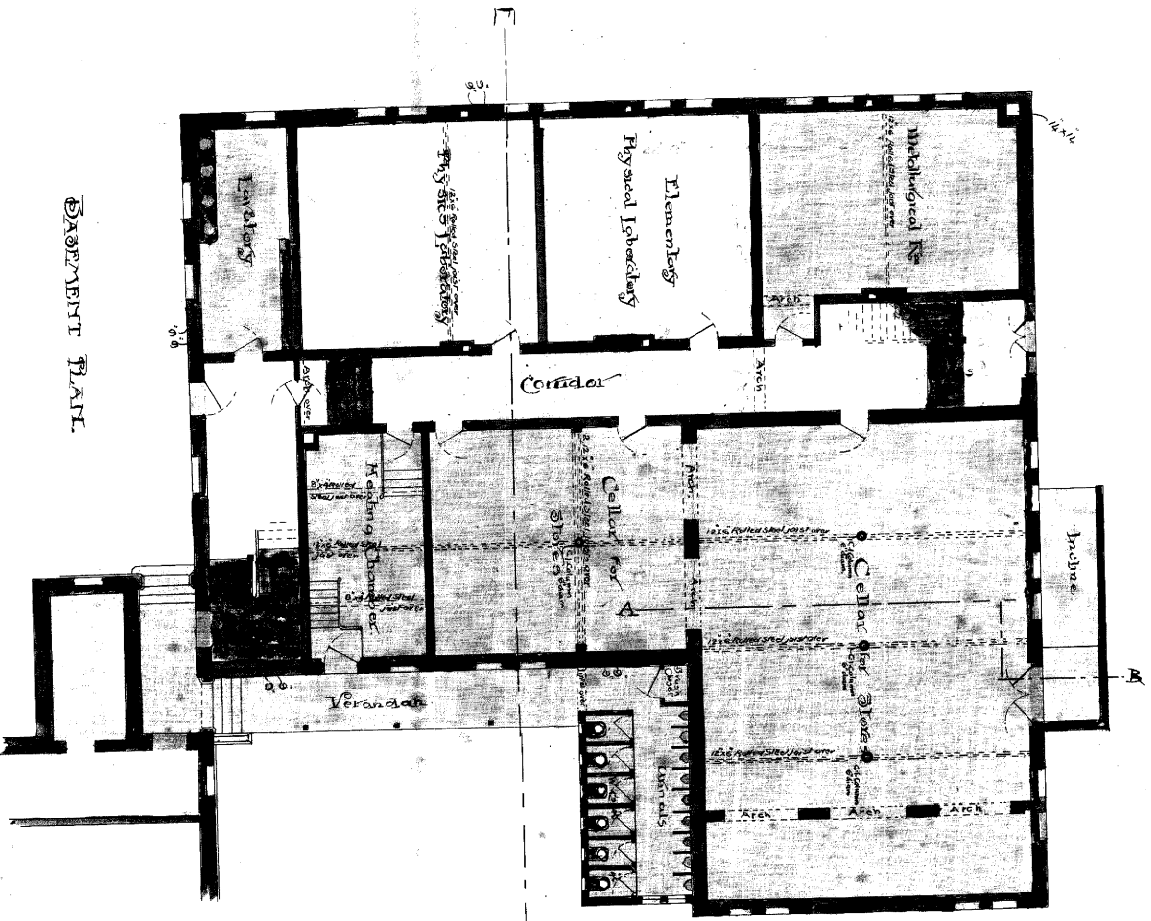


BASMENT PLAN

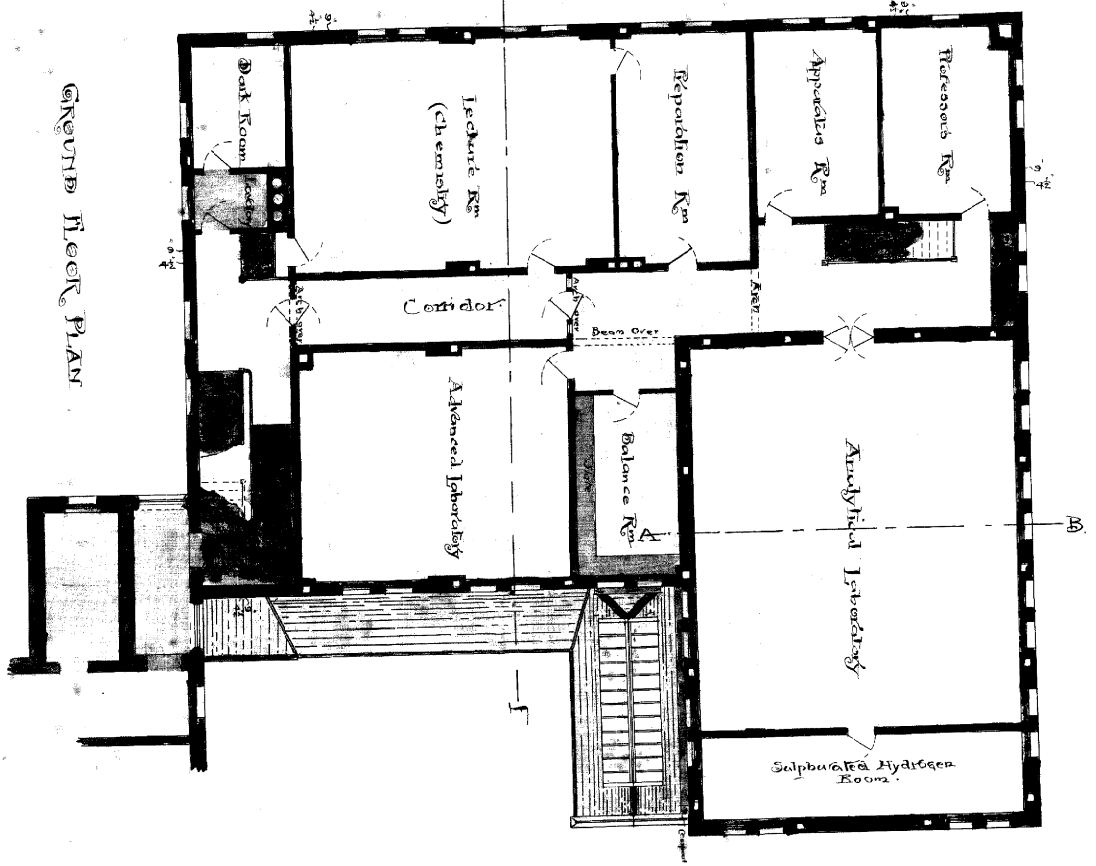

GROUND FLOOR PLAN



Reby and Blake Architects

SCIENCE DEPARTMENT
 Scale 1/8" = 1'-0"

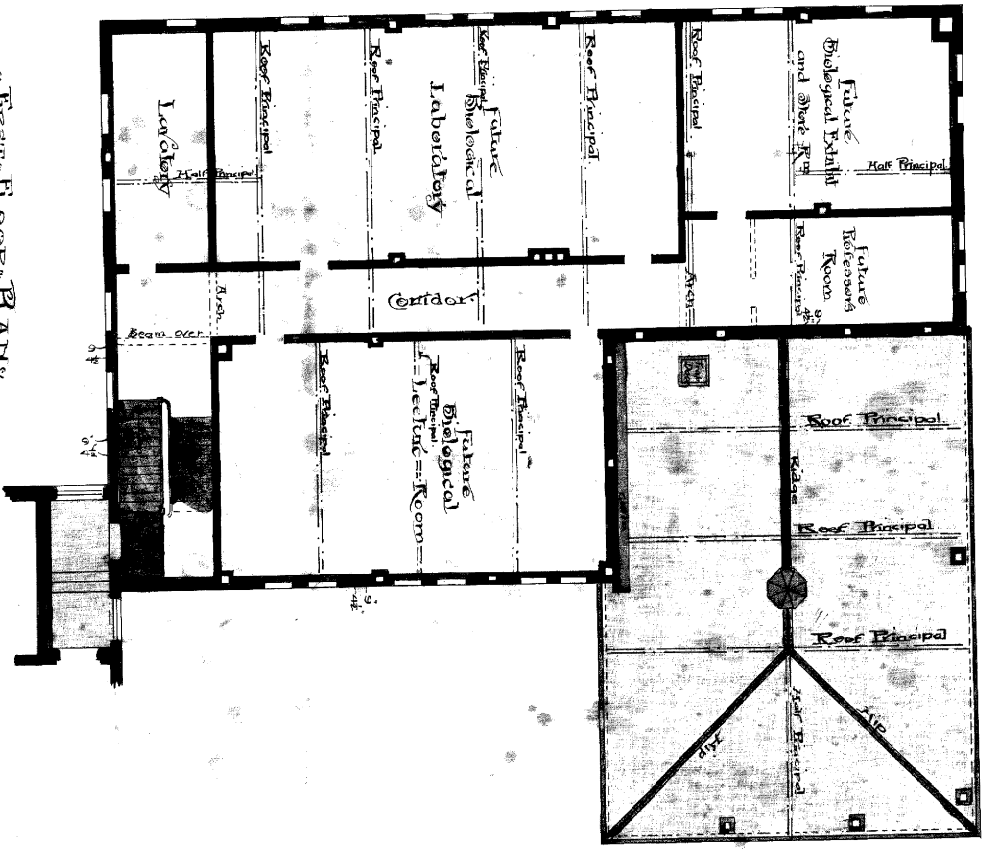


First Floor Plan

SECTION A-B

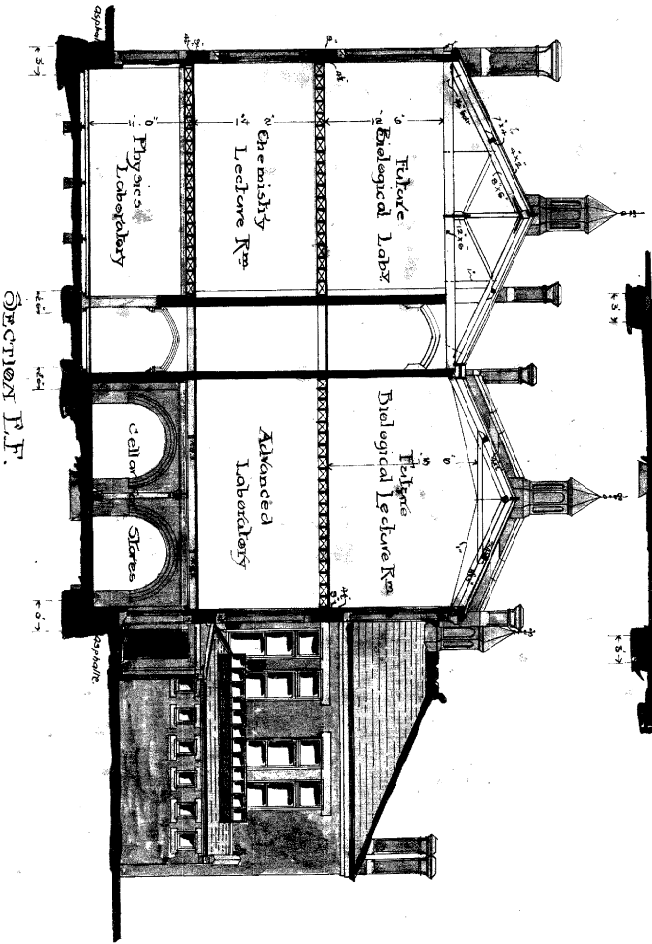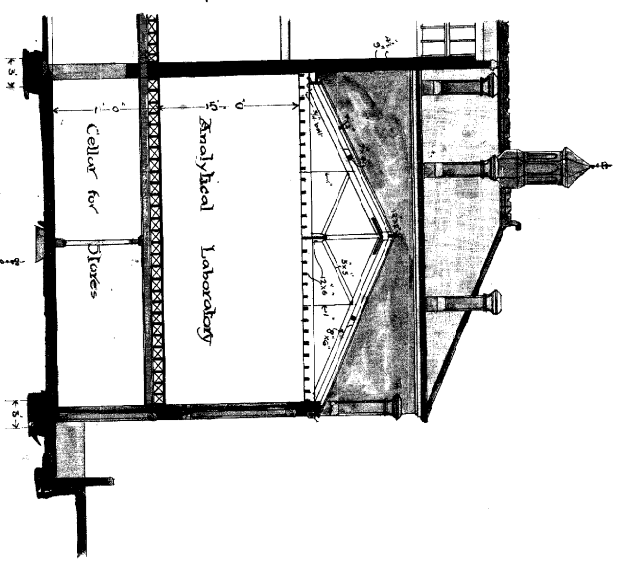



ARTS DEPARTMENT
 UNIVERSITY BUILDING

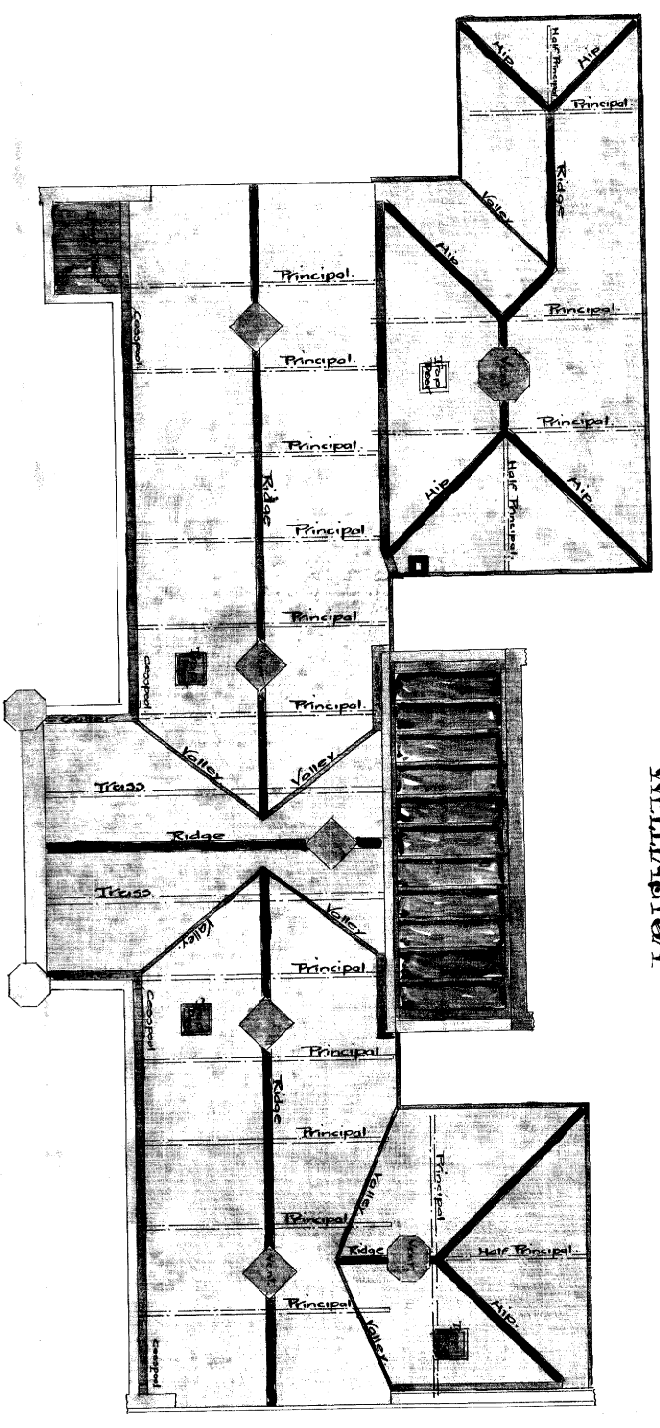


 1/8" Scale.

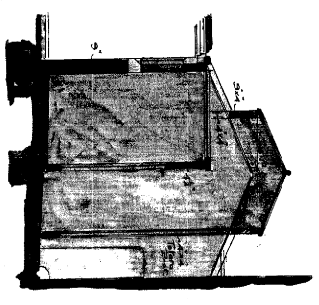


Section of W.C. and Chair
 1/4 Scale

Pentz and Blake Architects.


ARTS DEPARTMENT

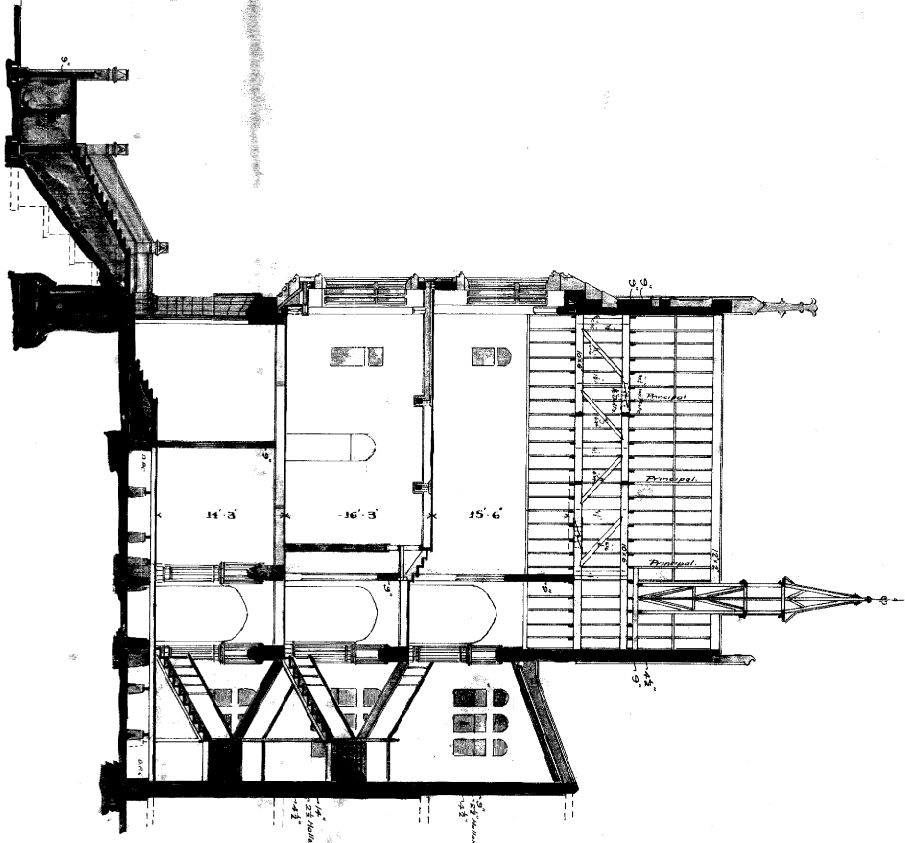

SECTION C.C.
1/8" Scale

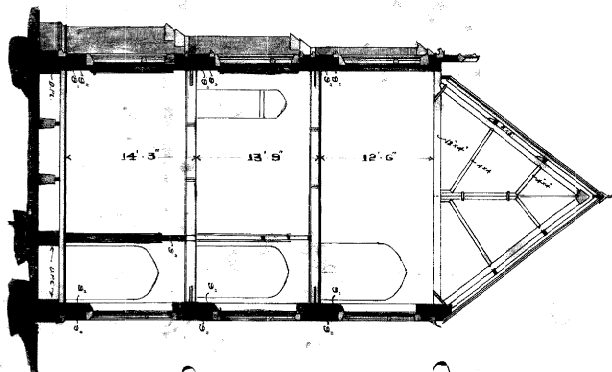


SECTION F.F.
1/8" Scale

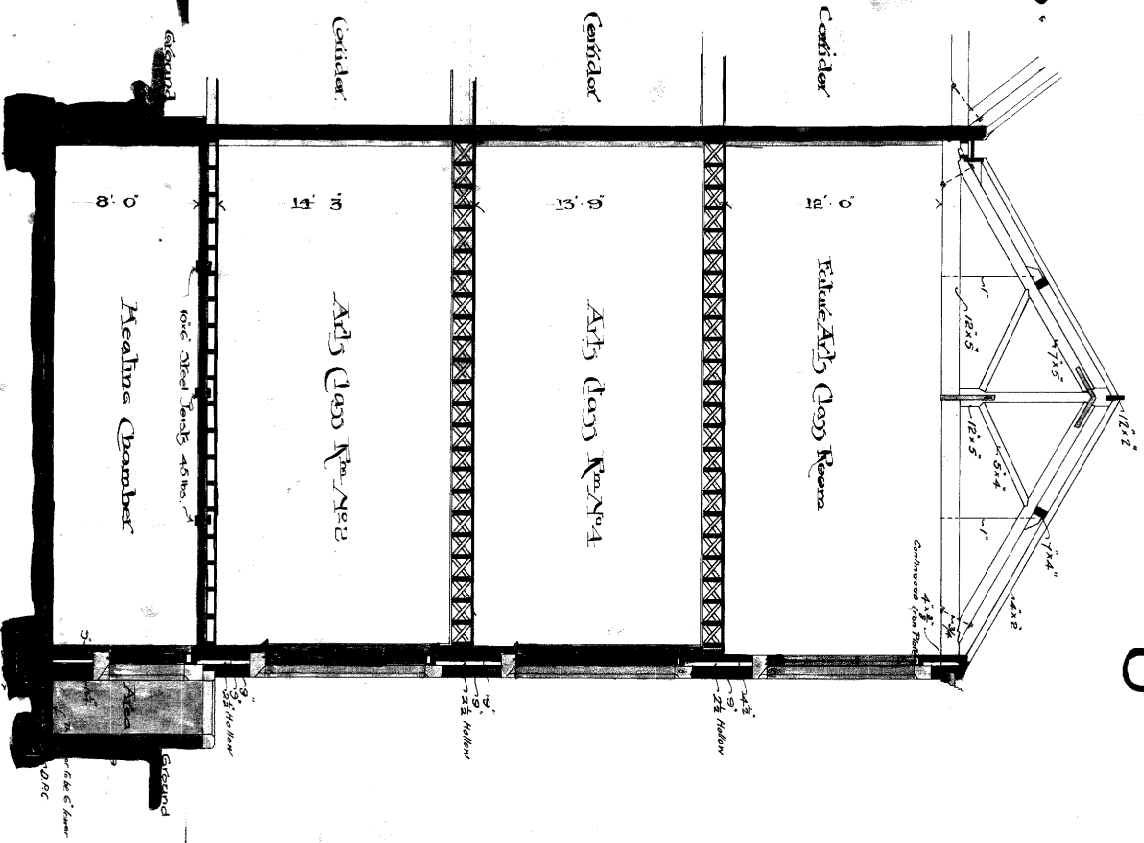

SECTION M.M.
1/4 Scale

Penly and Blanc Architects

ARTS DEPARTMENT
UNIVERSITY BUILDING
WILLINGTON
1/8" Scale

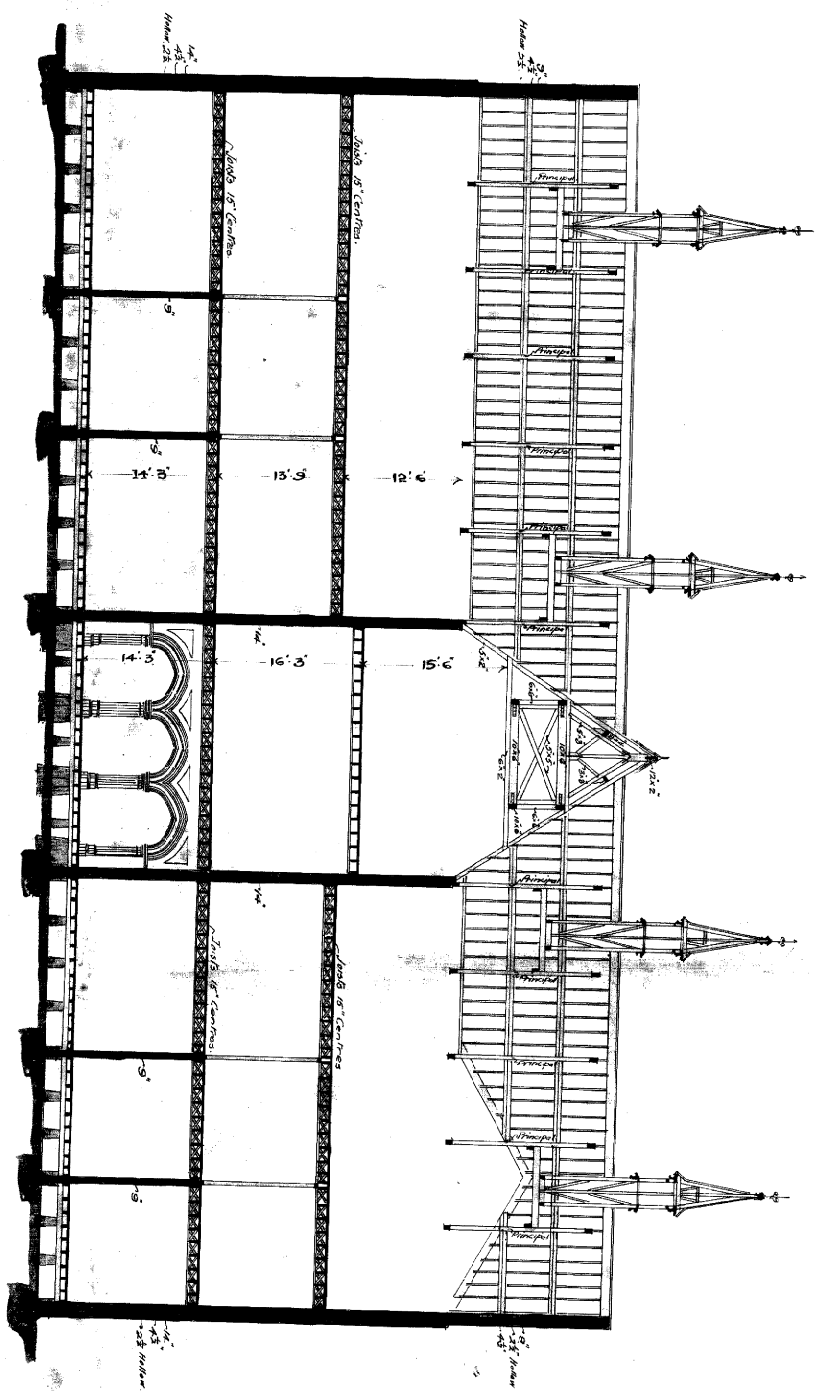

SECTION A-B.
1/8" Scale.

Redy and Blake
Architects