

— Vacant Section —

— Town Hall —  
— 158 —

— Dwelling —

— Side Walk —

— Marion Street —

— Block Plan Scale 1/8" to One Foot —

PROPOSED HALL

FOR


WELLINGTON THEOSOPHICAL SOCIETY

10/7/50




FRONT ELEVATION


Scale 1/4 Inch to one Foot

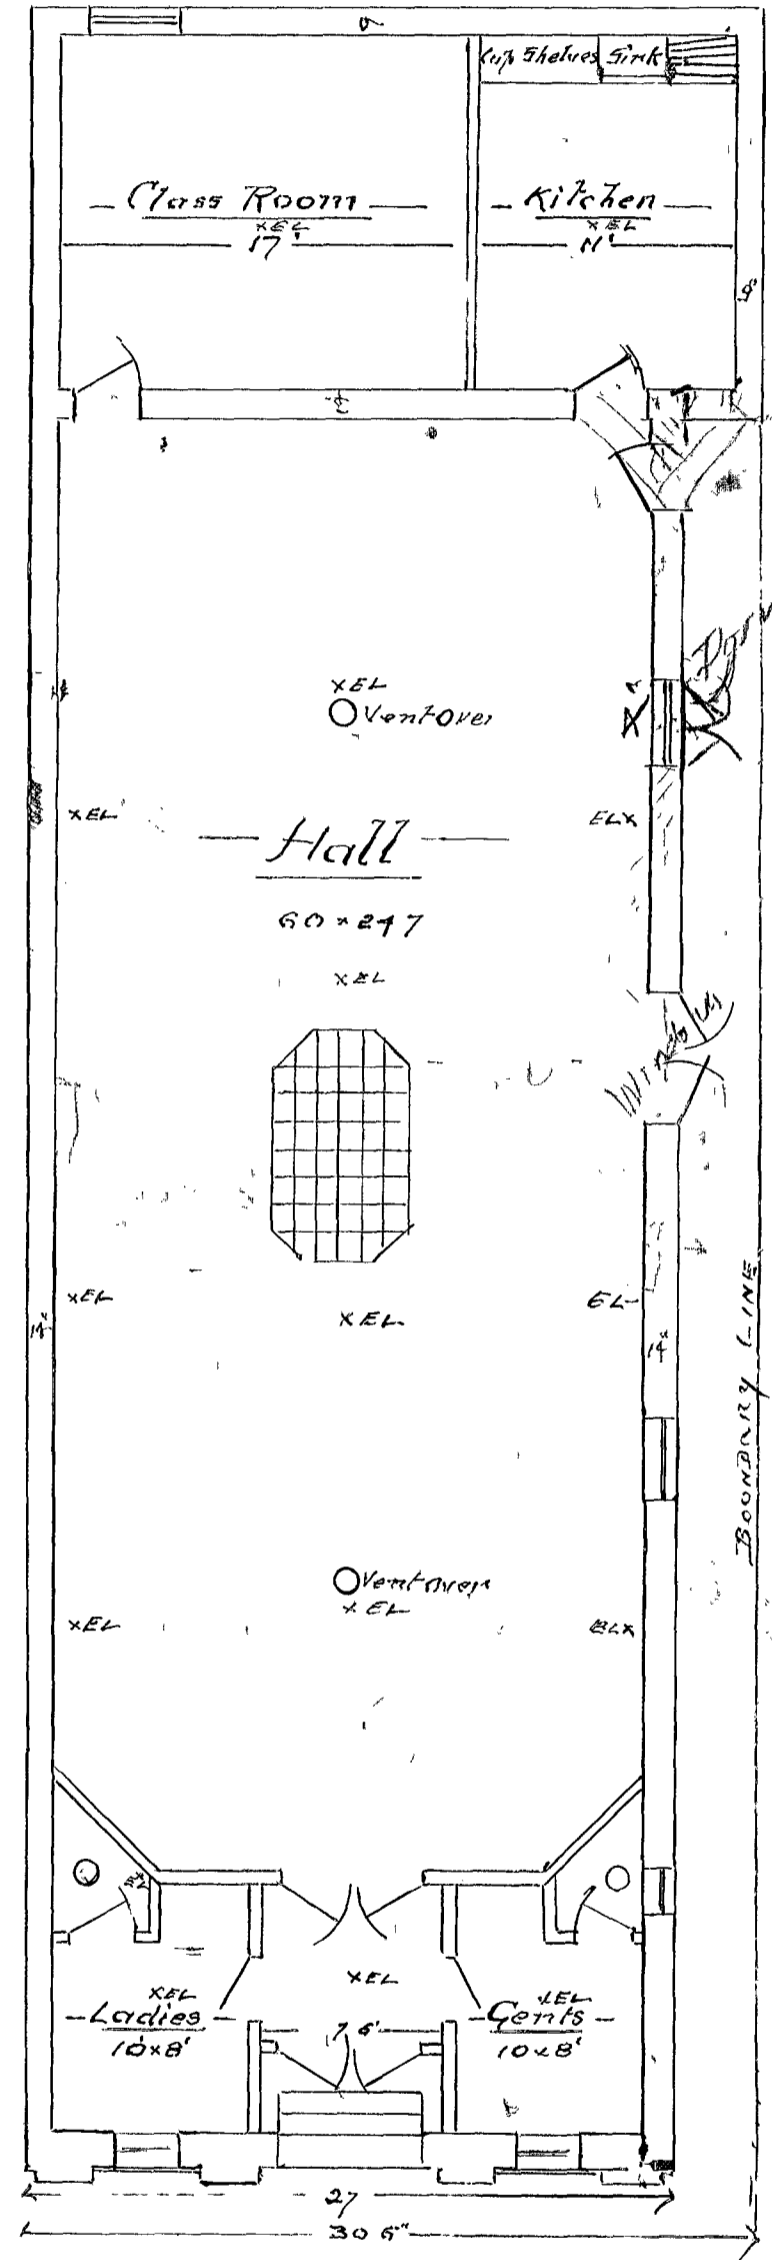


GROUND PLAN

Scale 1/8 Inch to one Foot

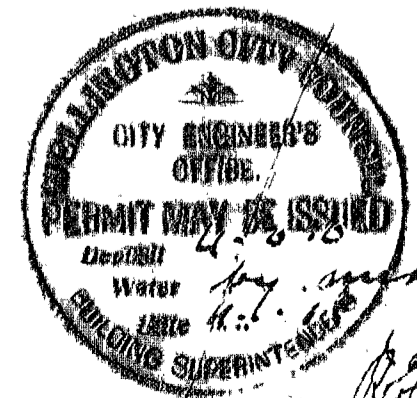

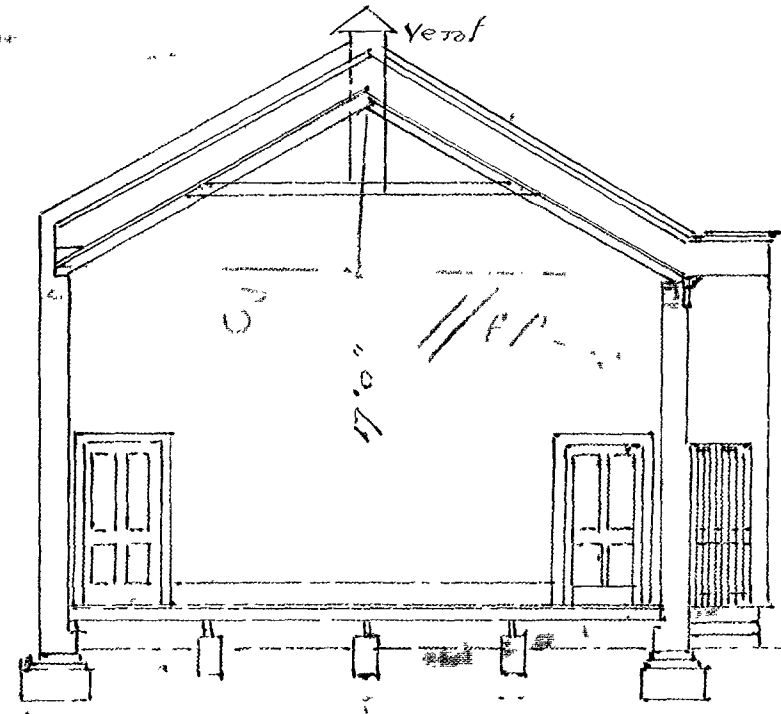

— Section —

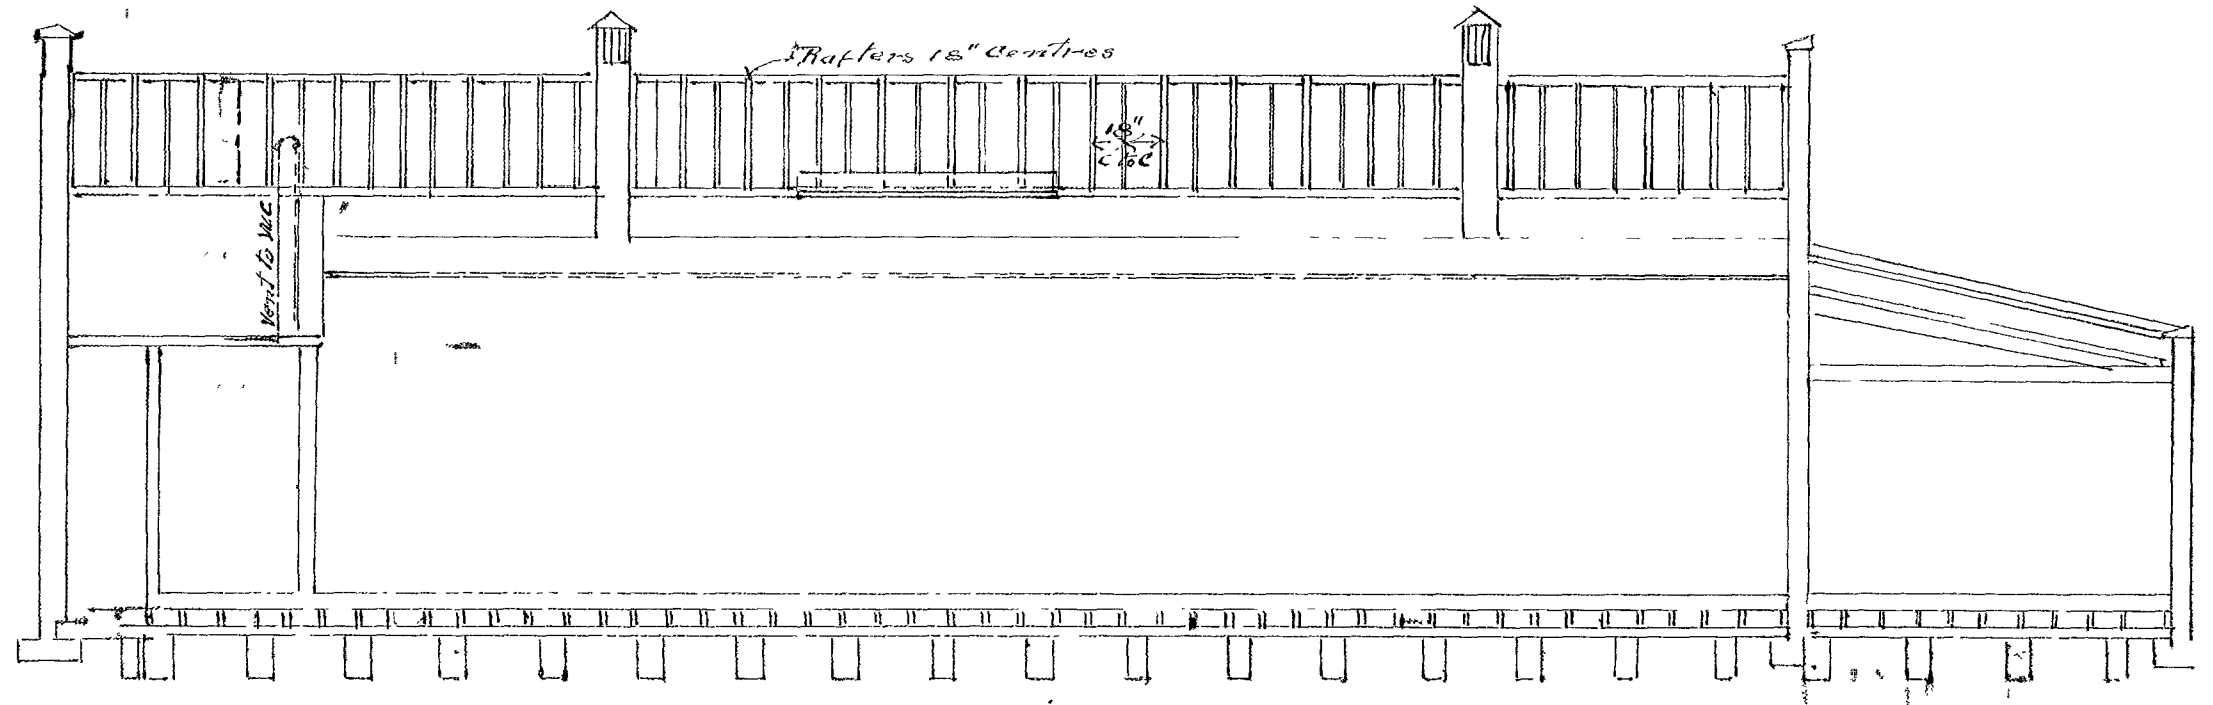

— Longitudinal Section —

— 5 scales to One Foot —