


NEW ZEALAND LOAN AND MERCANTILE AGENCY CO LTD

8690



W.C. 147
4

OC 8690

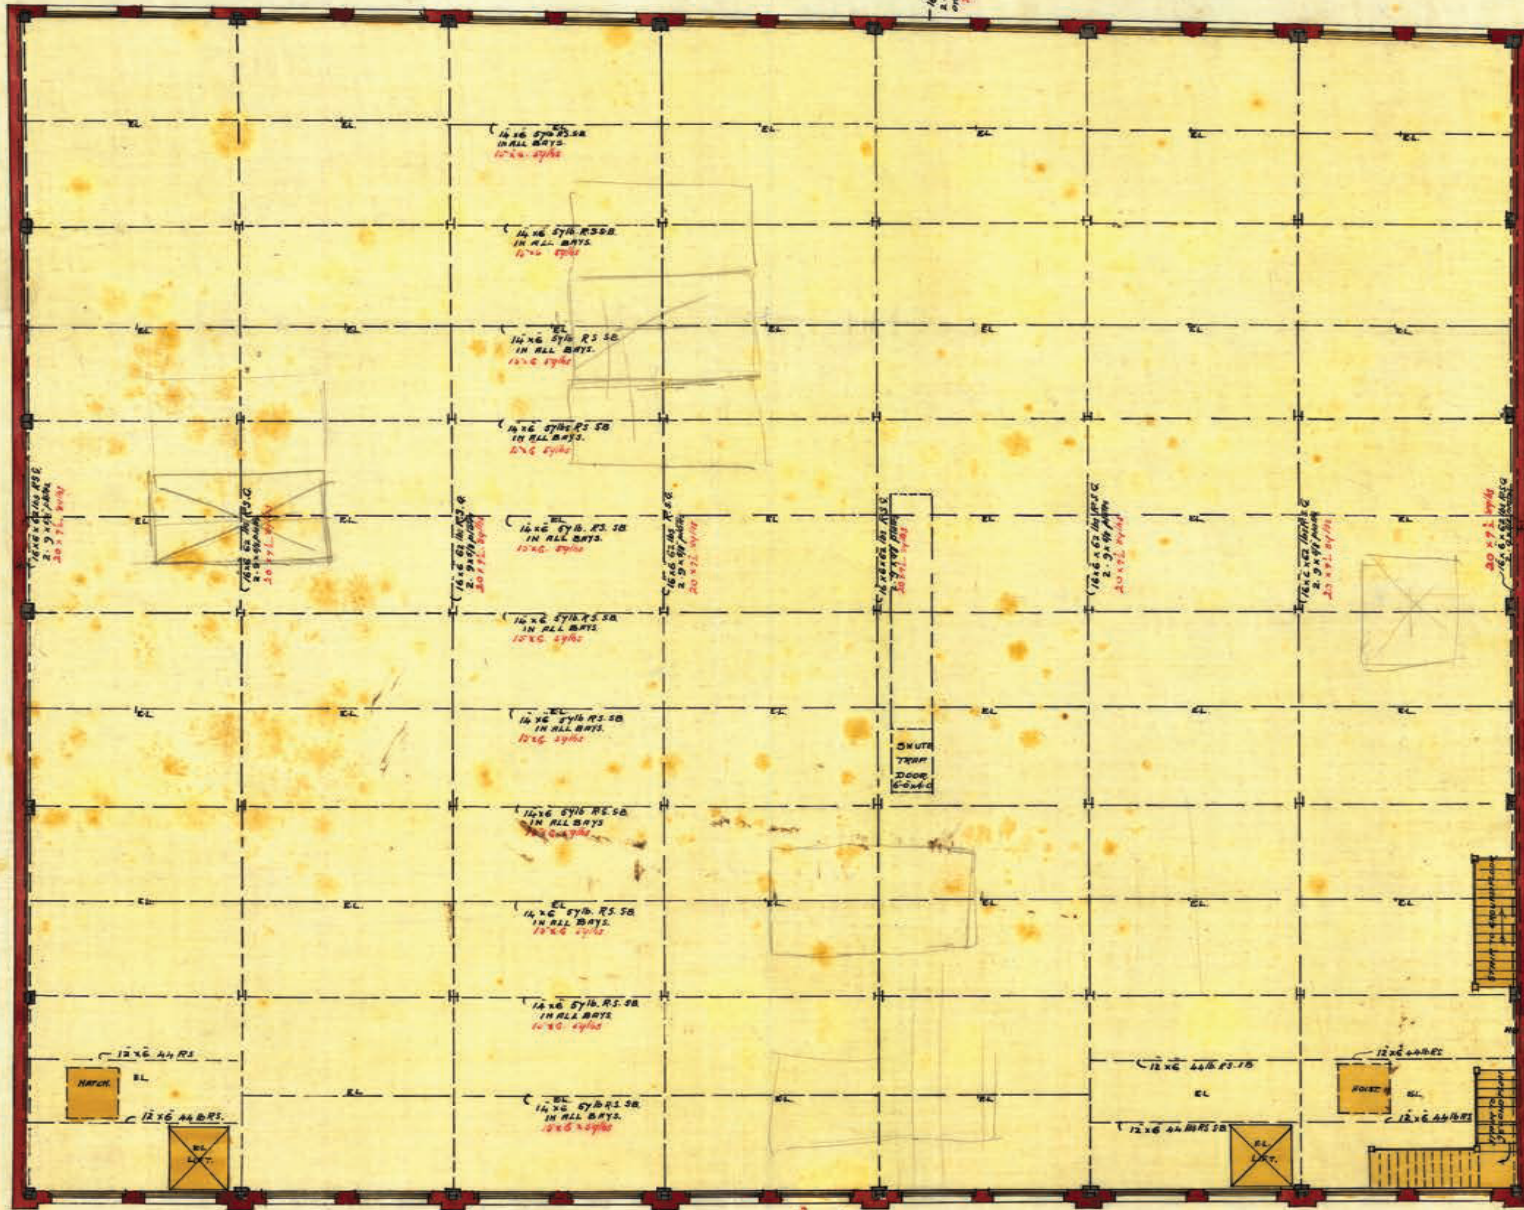

SCALE 3 FEET TO AN INCH.


FIRST FLOOR

200-082-7212200

NEW ZEALAND LOAN AND MERCANTILE AGENCY CO LTD



14 1/2 ft x 14 ft
area of 203 sq ft
20 1/2 ft x 14 ft

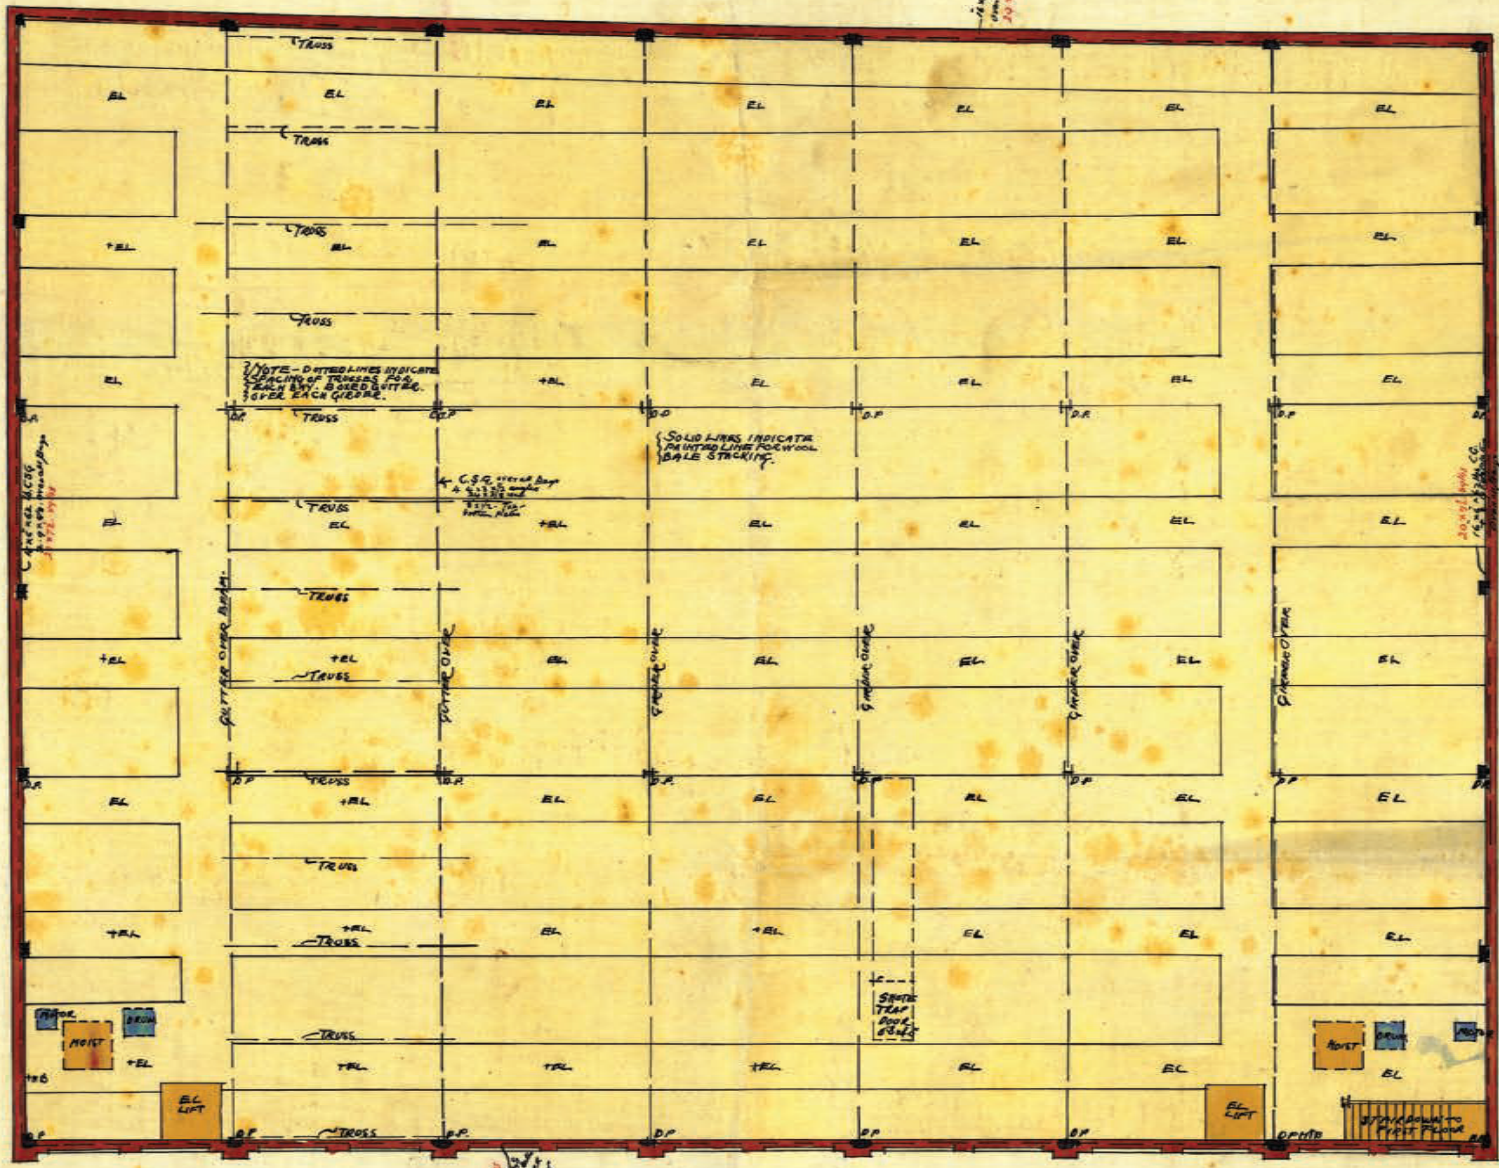

OP 8 50

SCALE 8 FEET TO AN INCH

SECOND FLOOR

NEW ZEALAND LOAN AND MERCANTILE AGENCY CO LTD

0 P D 2

000000



SCALE 3/32" TO AN INCH


SECTION

Floor Loading 200 lbs./sq. ft.

Decorative flourish

NEW ZEALAND LOAN AND MERCANTILE AGENCY CO. LTD

Floor Loading 250 lbs/ft²

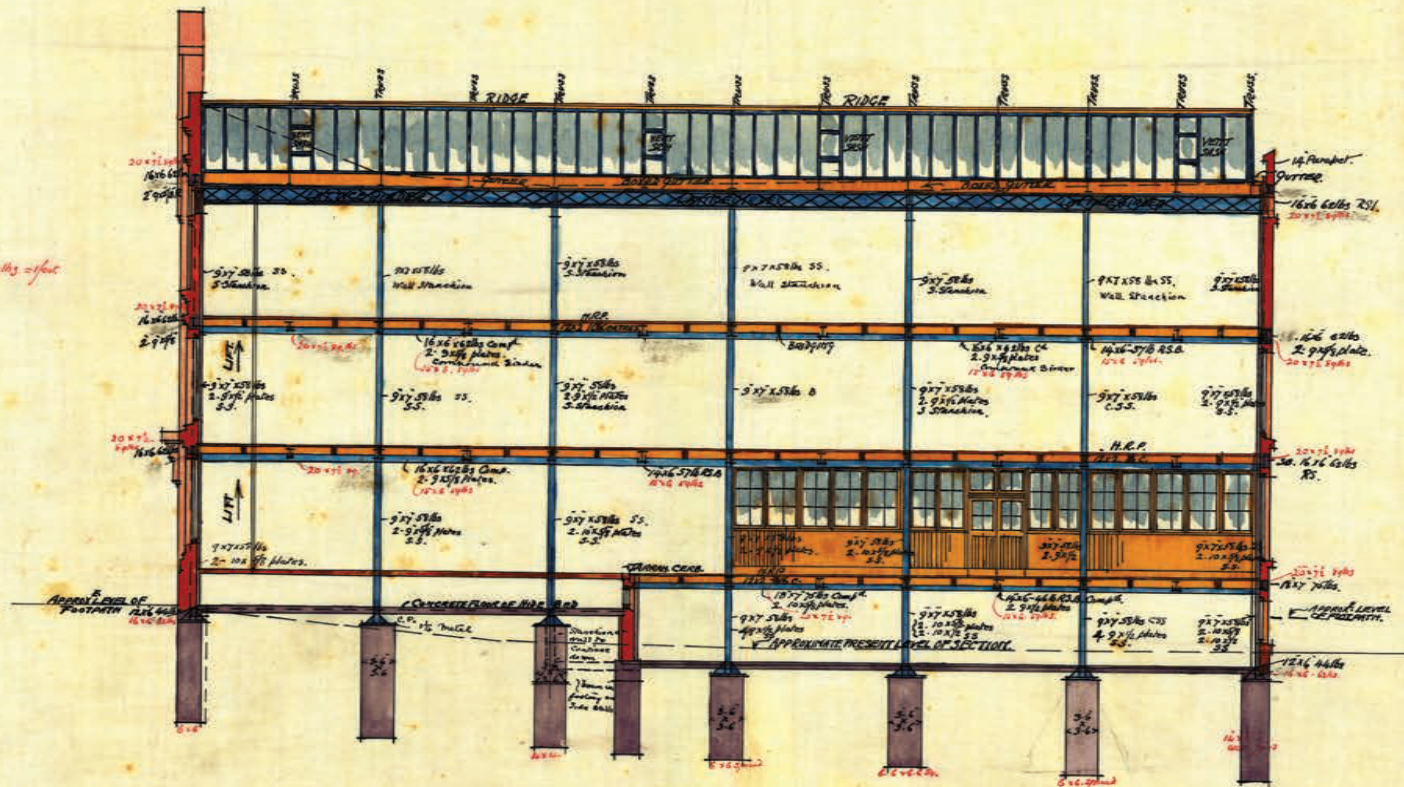

SCALE 8 FEET TO AN INCH.


CROSS SECTION

0988 20

8690

WOOL STORES, THORNDON QUAY, WELLINGTON, FOR #
NEW ZEALAND LOAN AND MERCANTILE AGENCY CO LTD

OC 8990

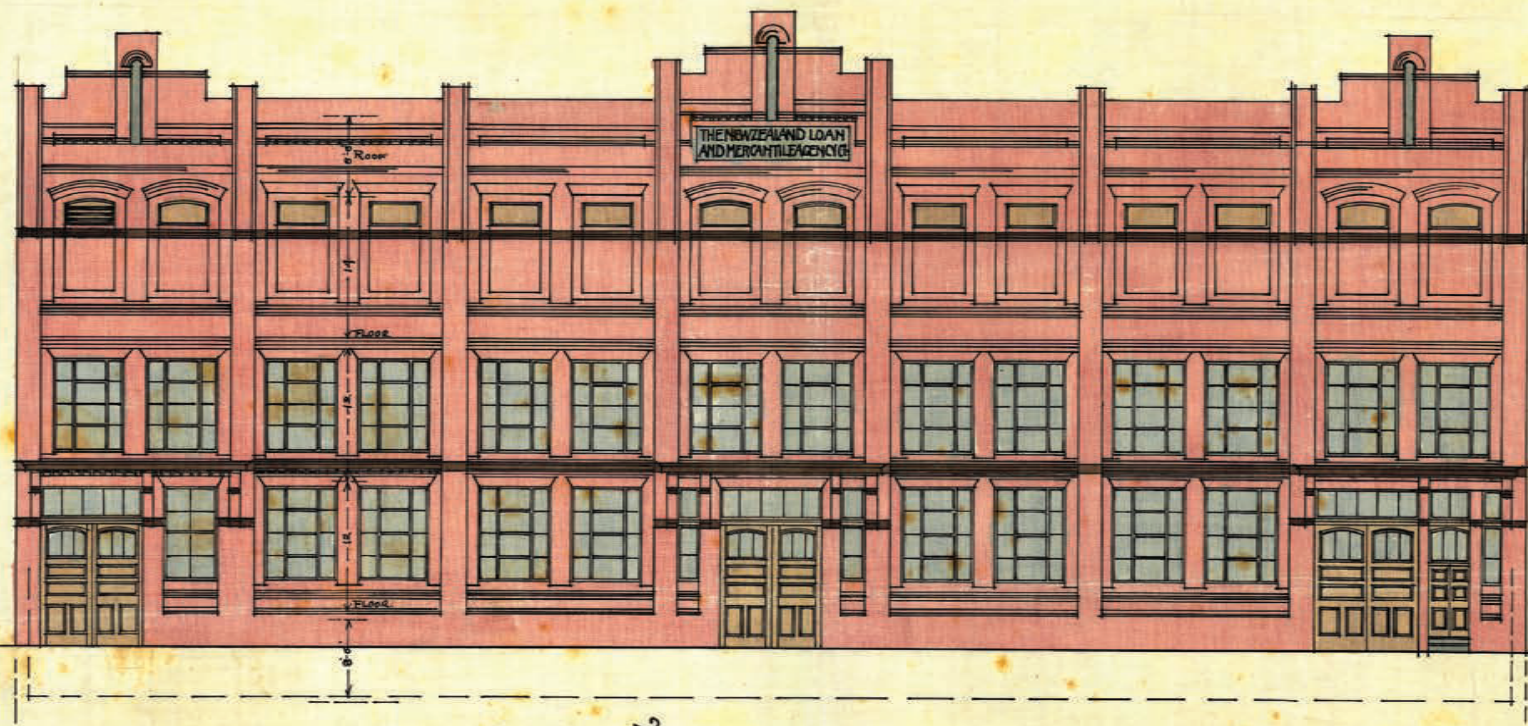

FRONT ELEVATION

SCALE 8 FEET TO AN INCH

THOS TURNBULL & SON ARCHITECTS

*Approved for construction
Name for...
Plans may be...
10.6.10*

8690

8690

NEW ZEALAND LOAN AND MERCANTILE AGENCY CO^o LTD




SCALE 3 FEET TO AN INCH

BACK ELEVATION


No 8



018820

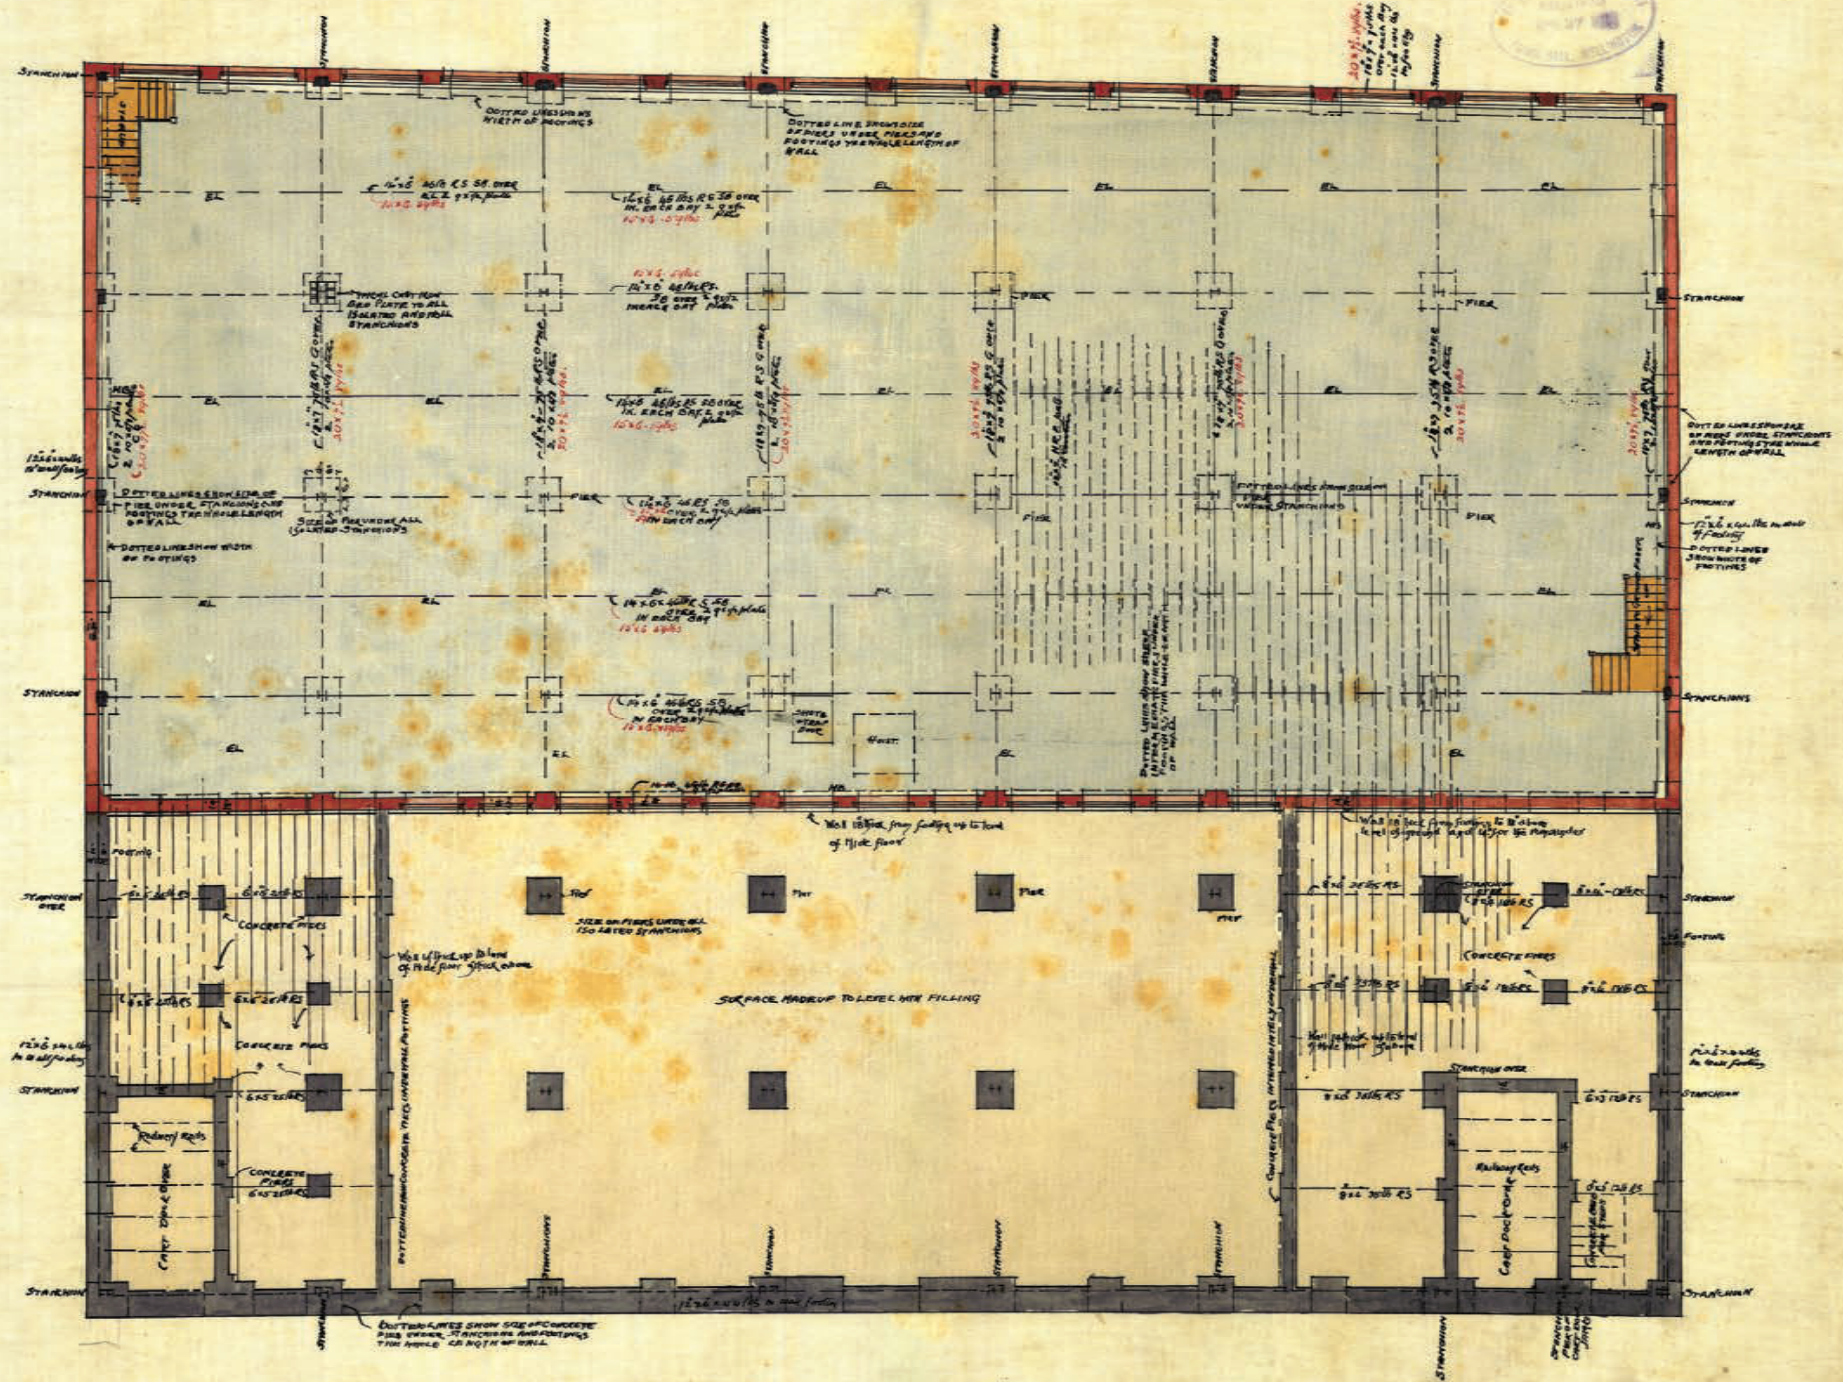

BASEMENT

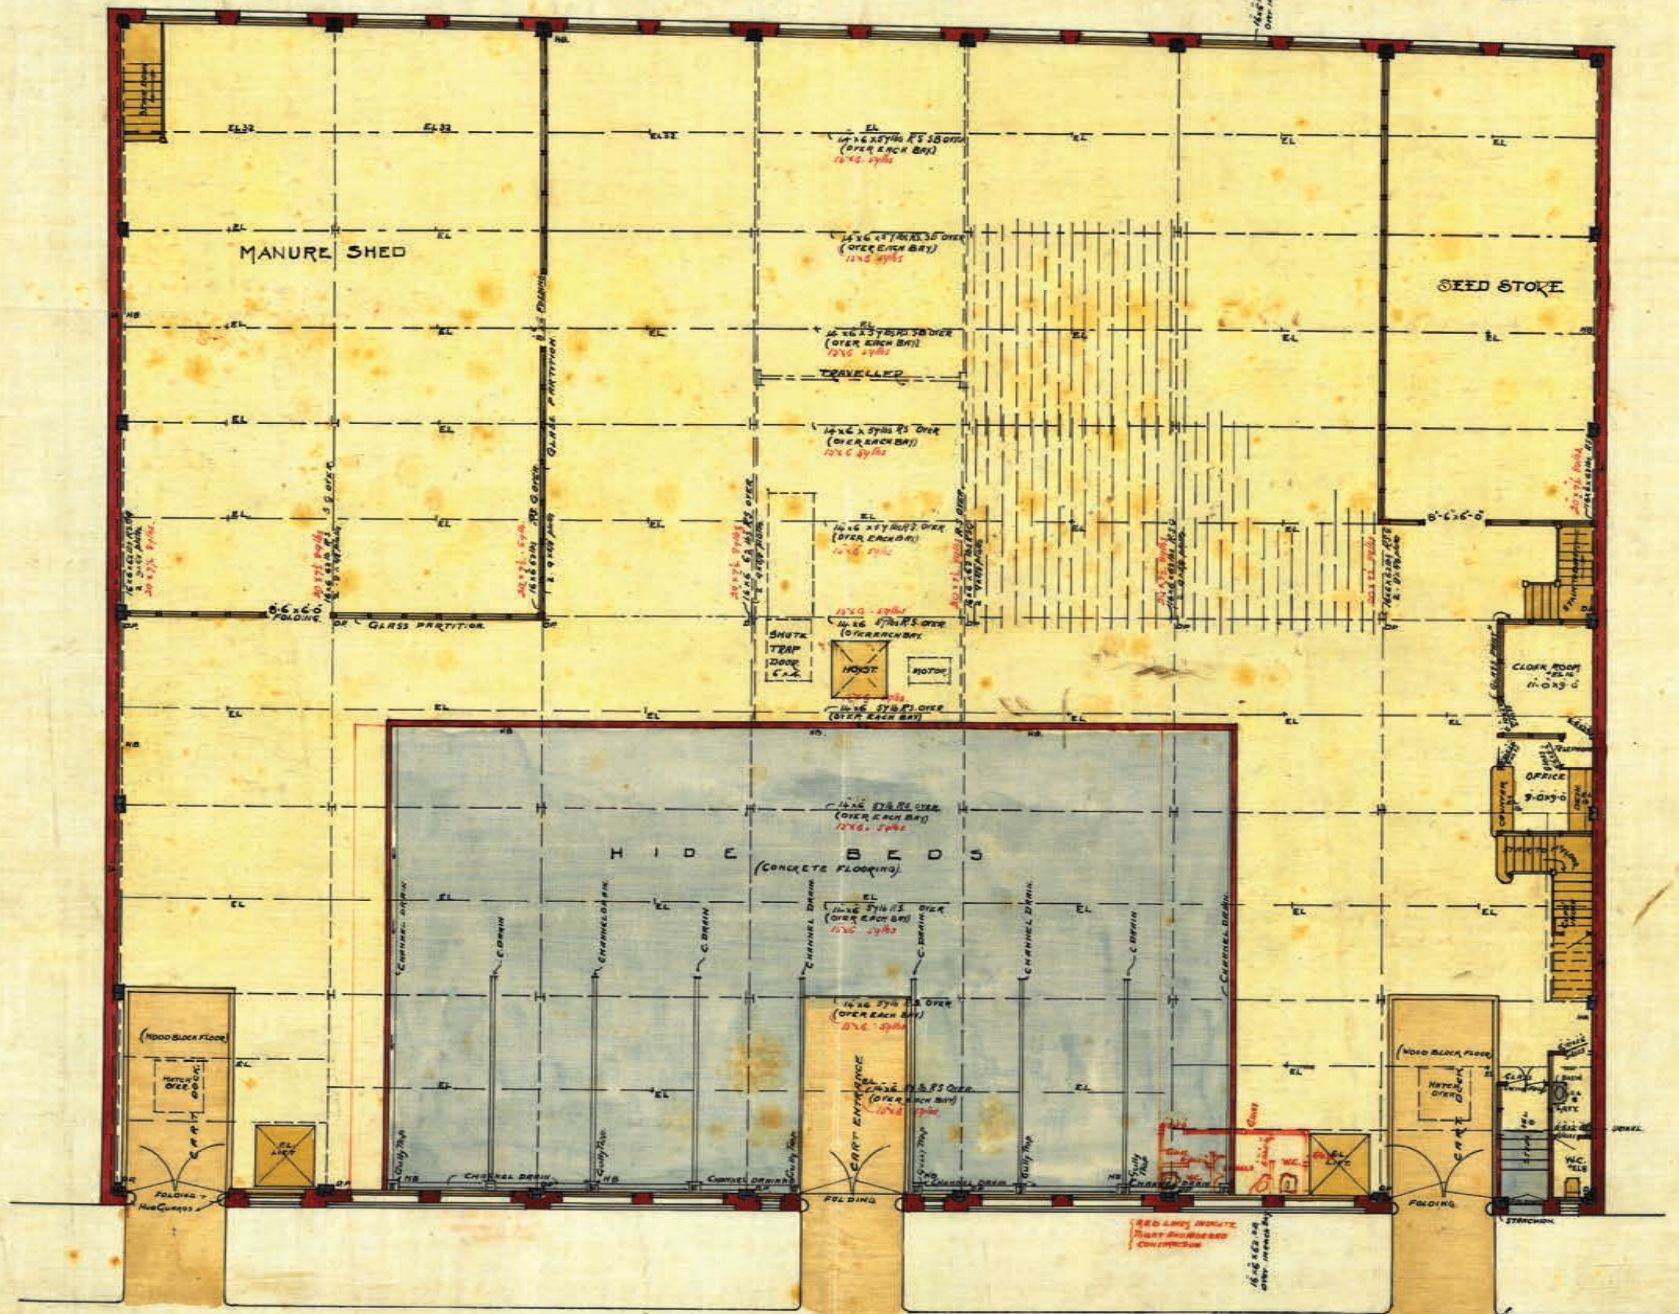

OC 8690

SCALE 8 FEET TO AN INCH.

GROUND FLOOR